




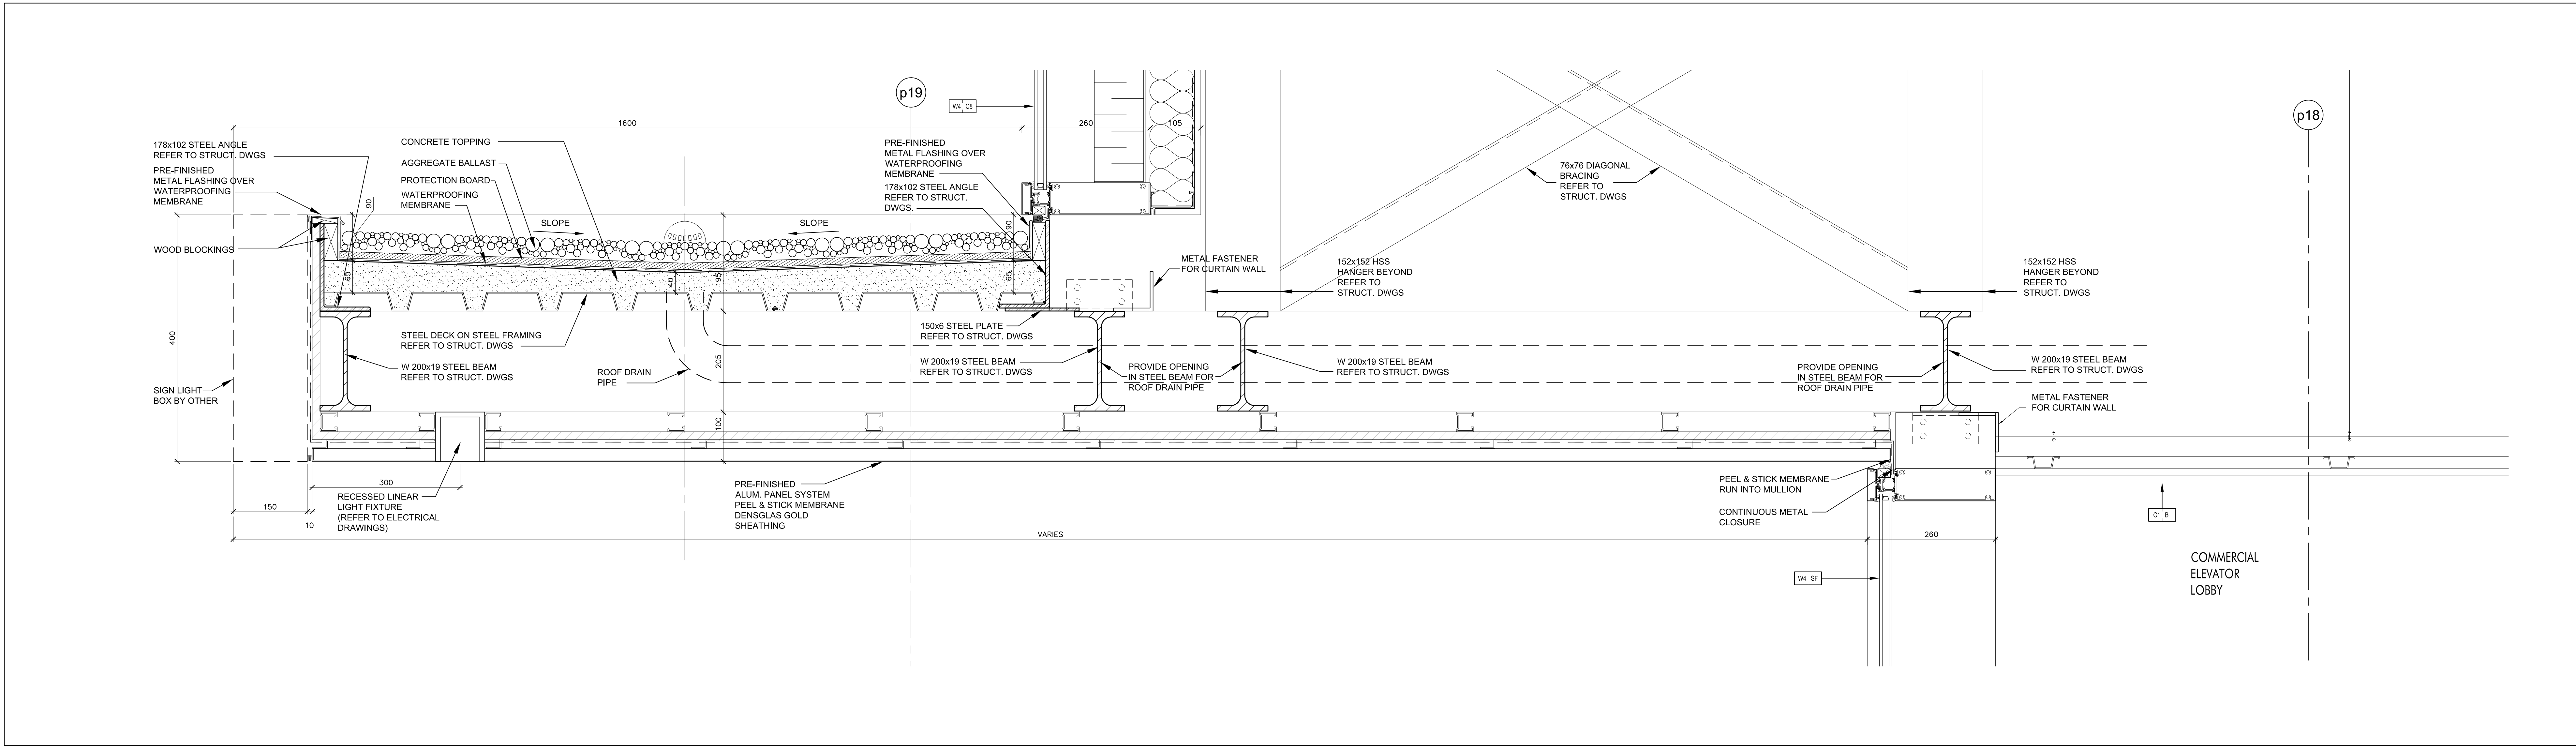


Pre-Finished Aluminum Canopy @ Commercial Elevator Lobby @ Level 1
SCALE 1:5
A7-16

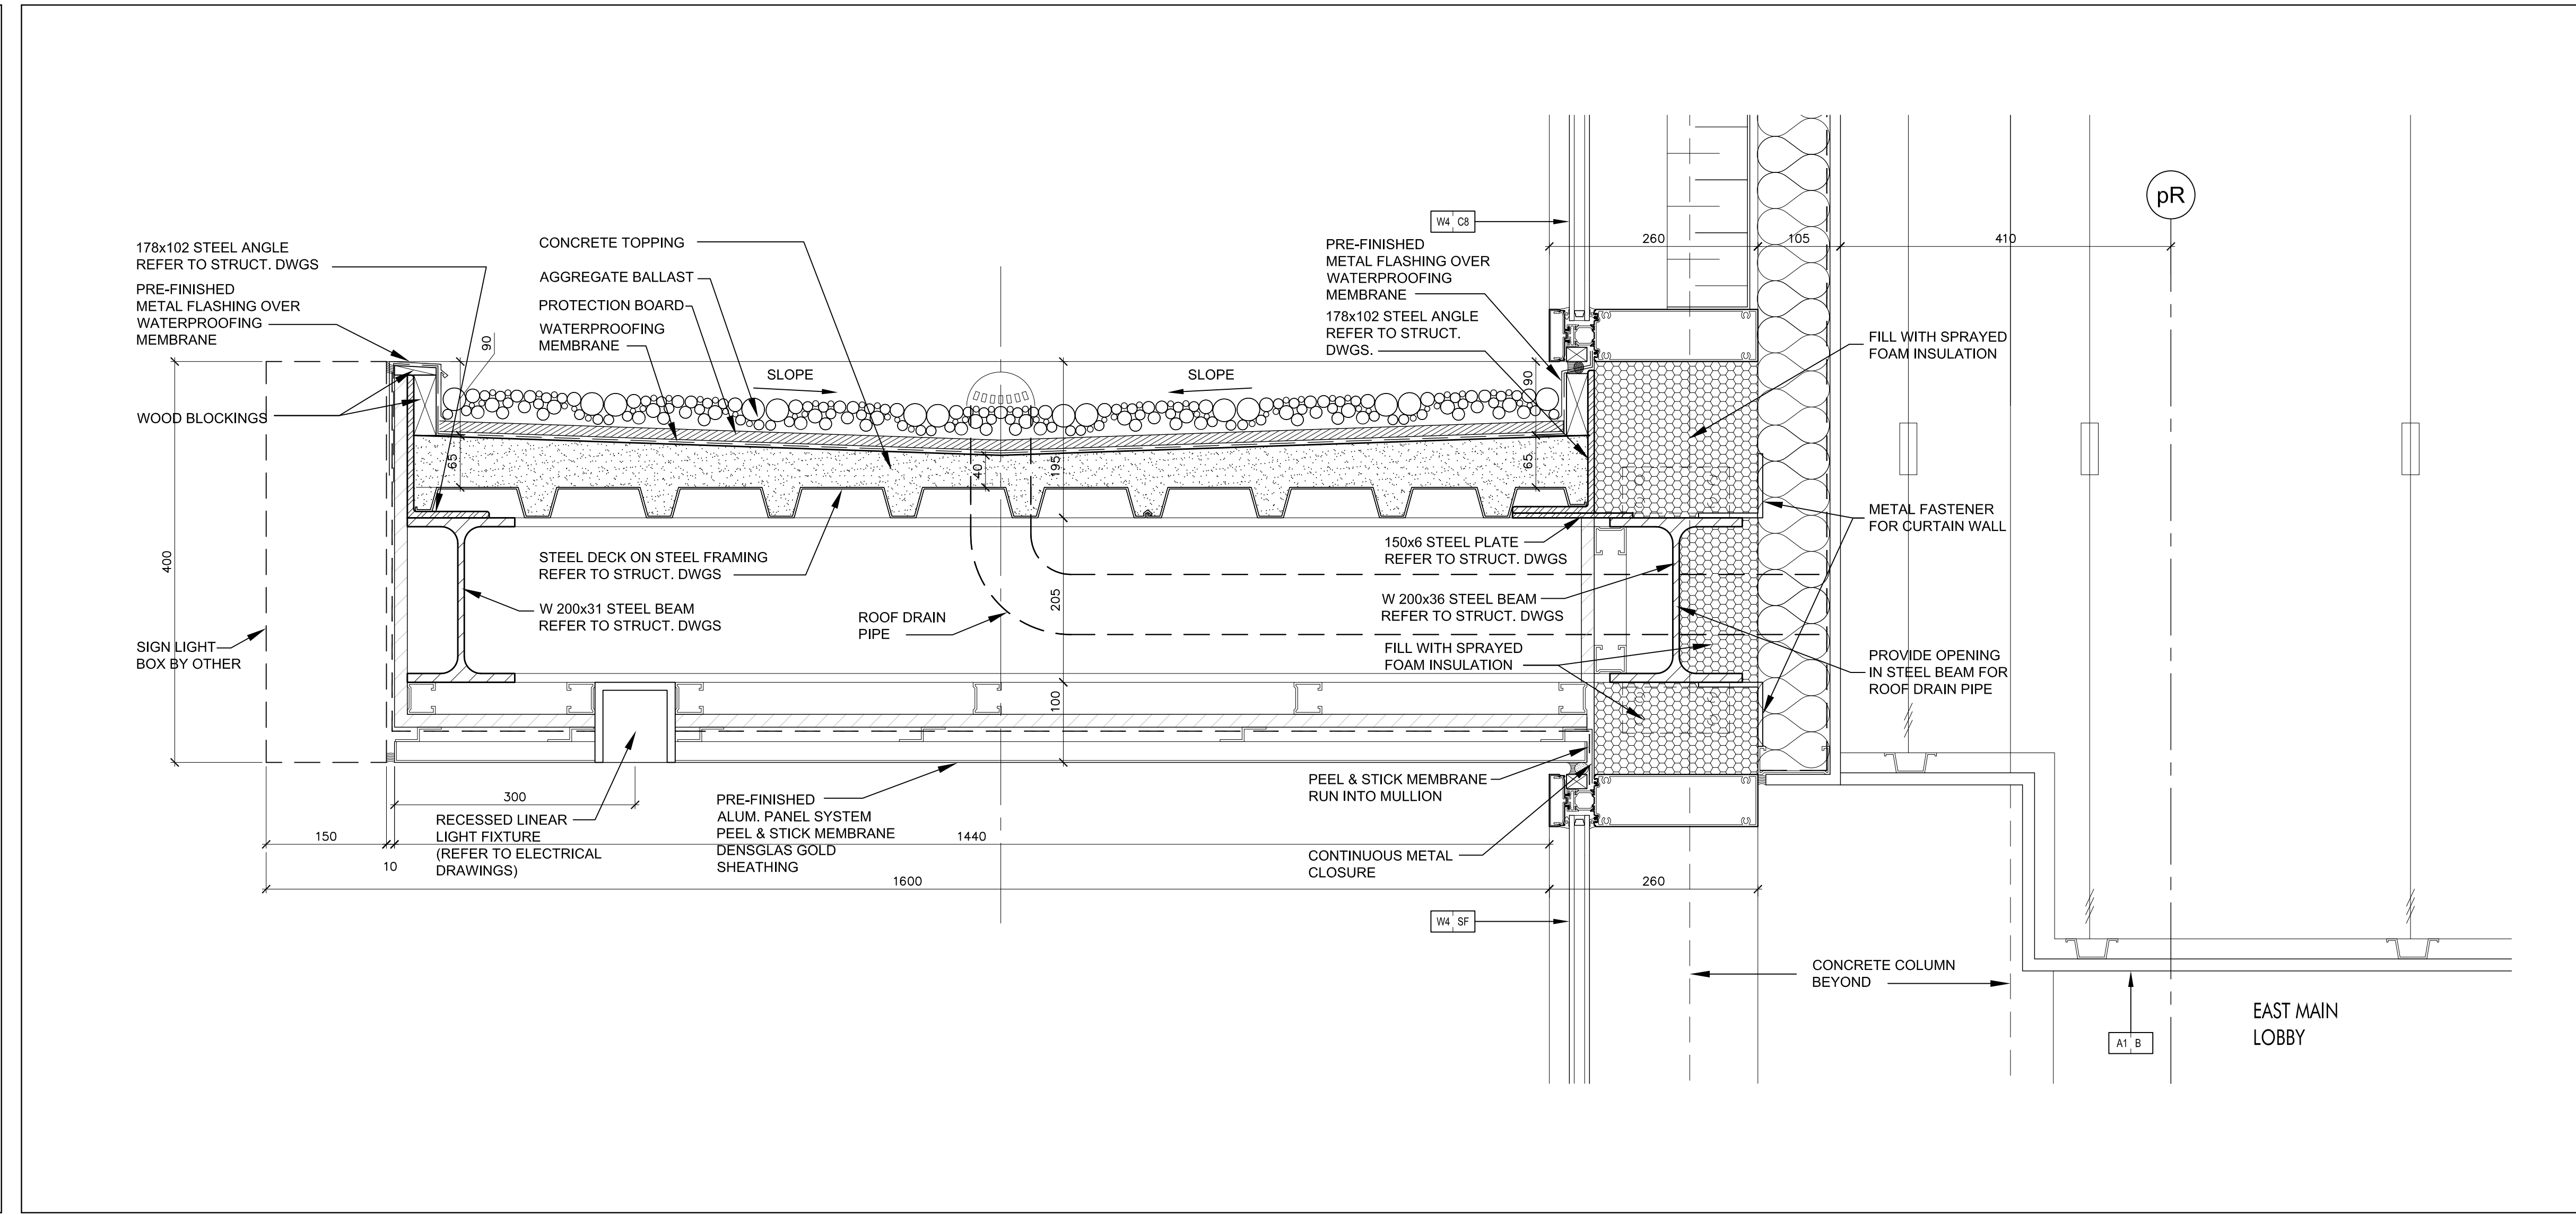


Pre-Finished Aluminum Canopy @ East Main Lobby @ Level 1
SCALE 1:5
A7-16

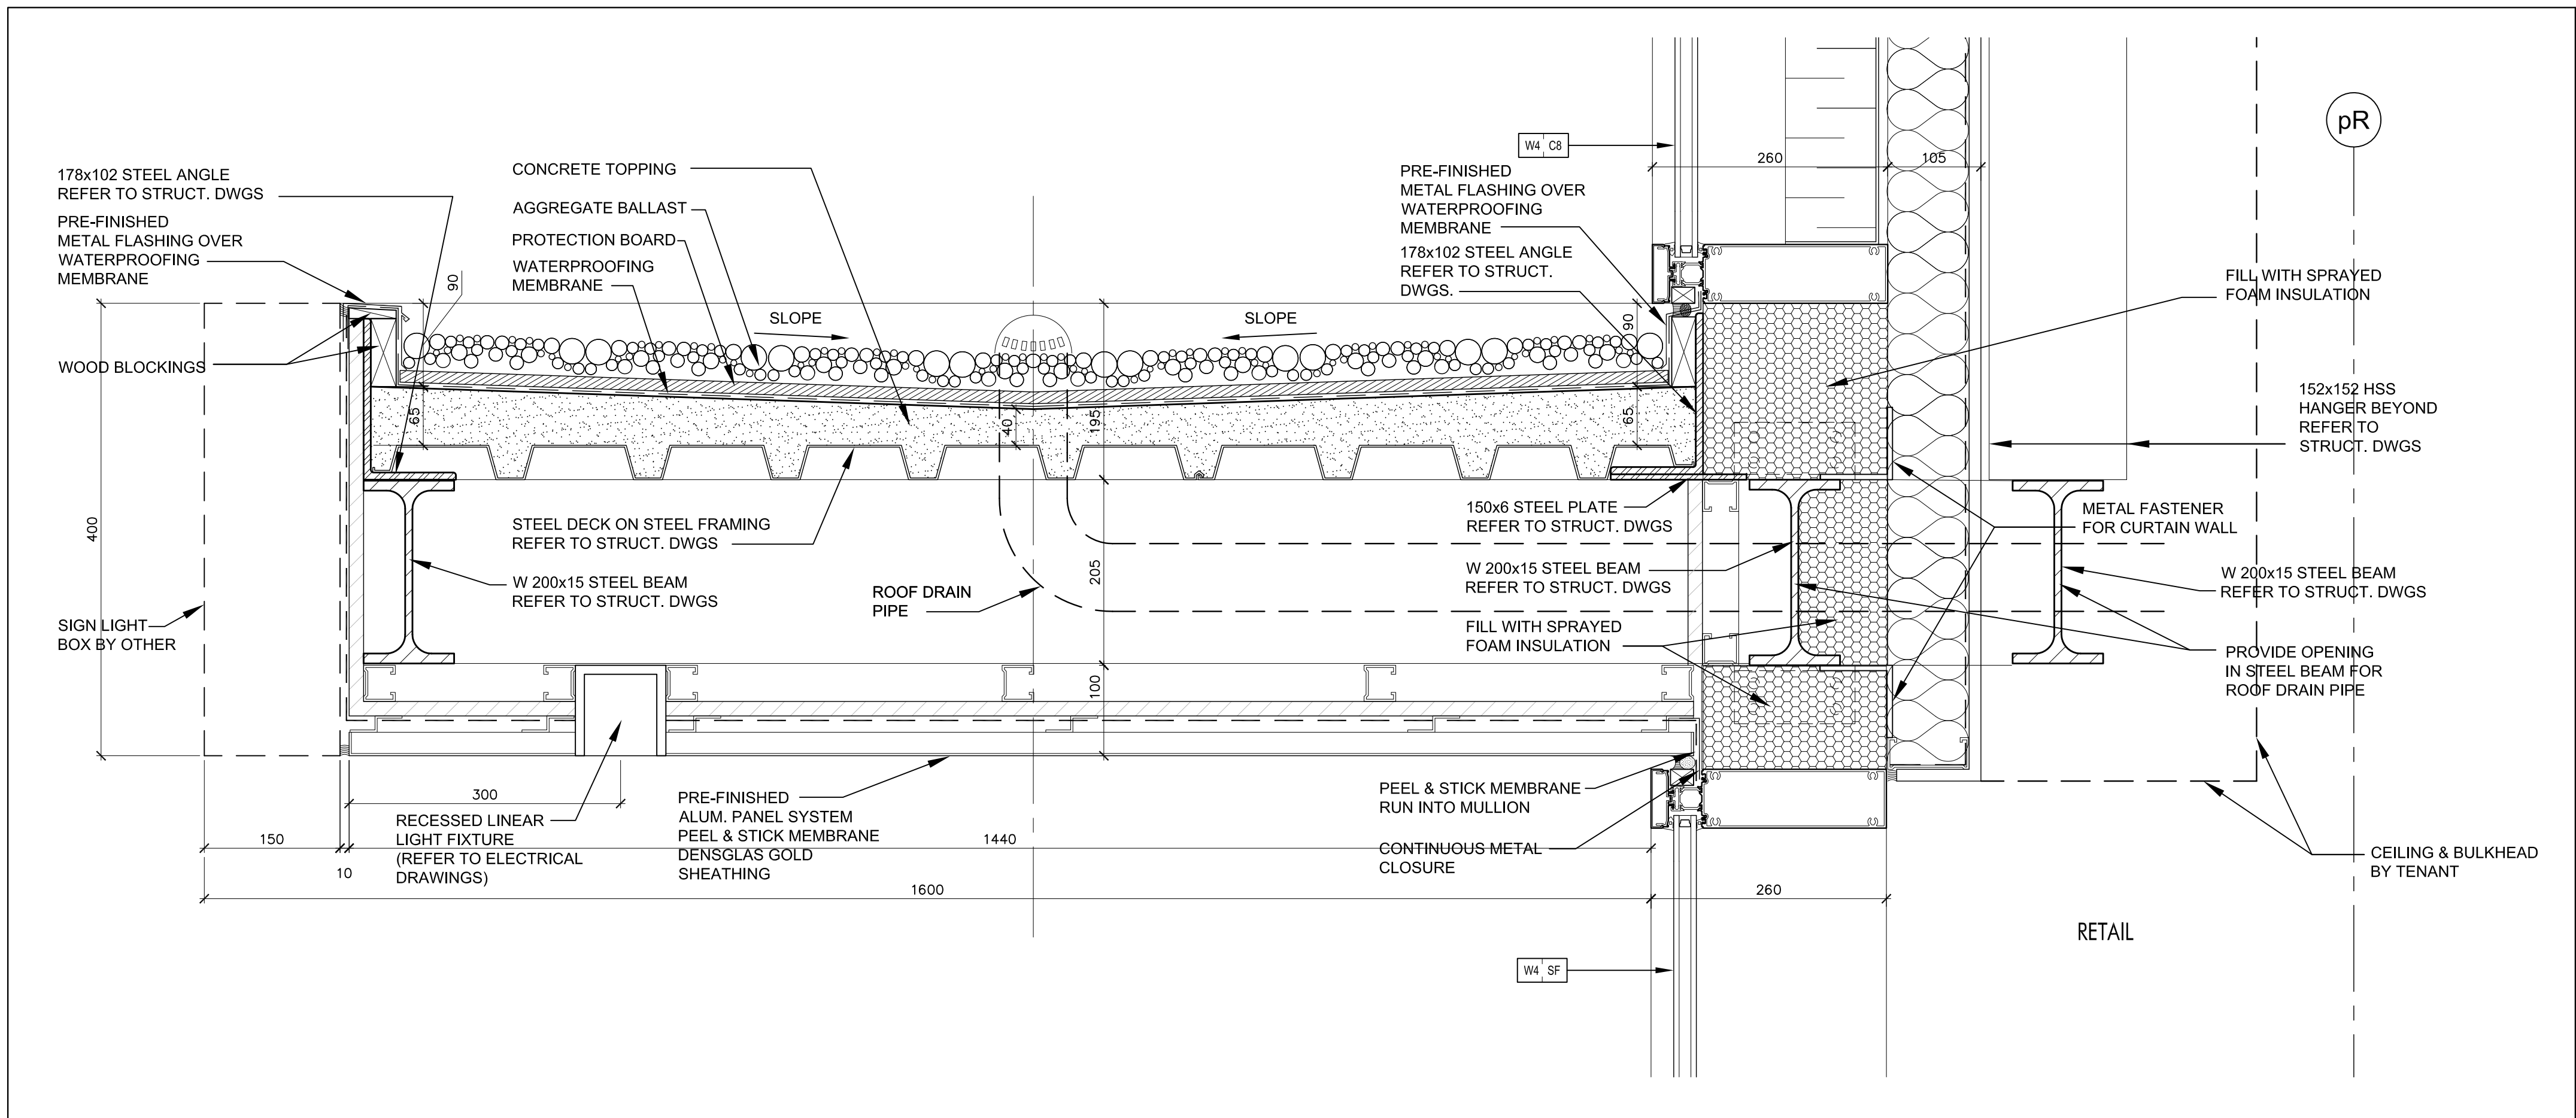


Pre-Finished Aluminum Canopy @ Retail @ Level 1
SCALE 1:5
A7-16

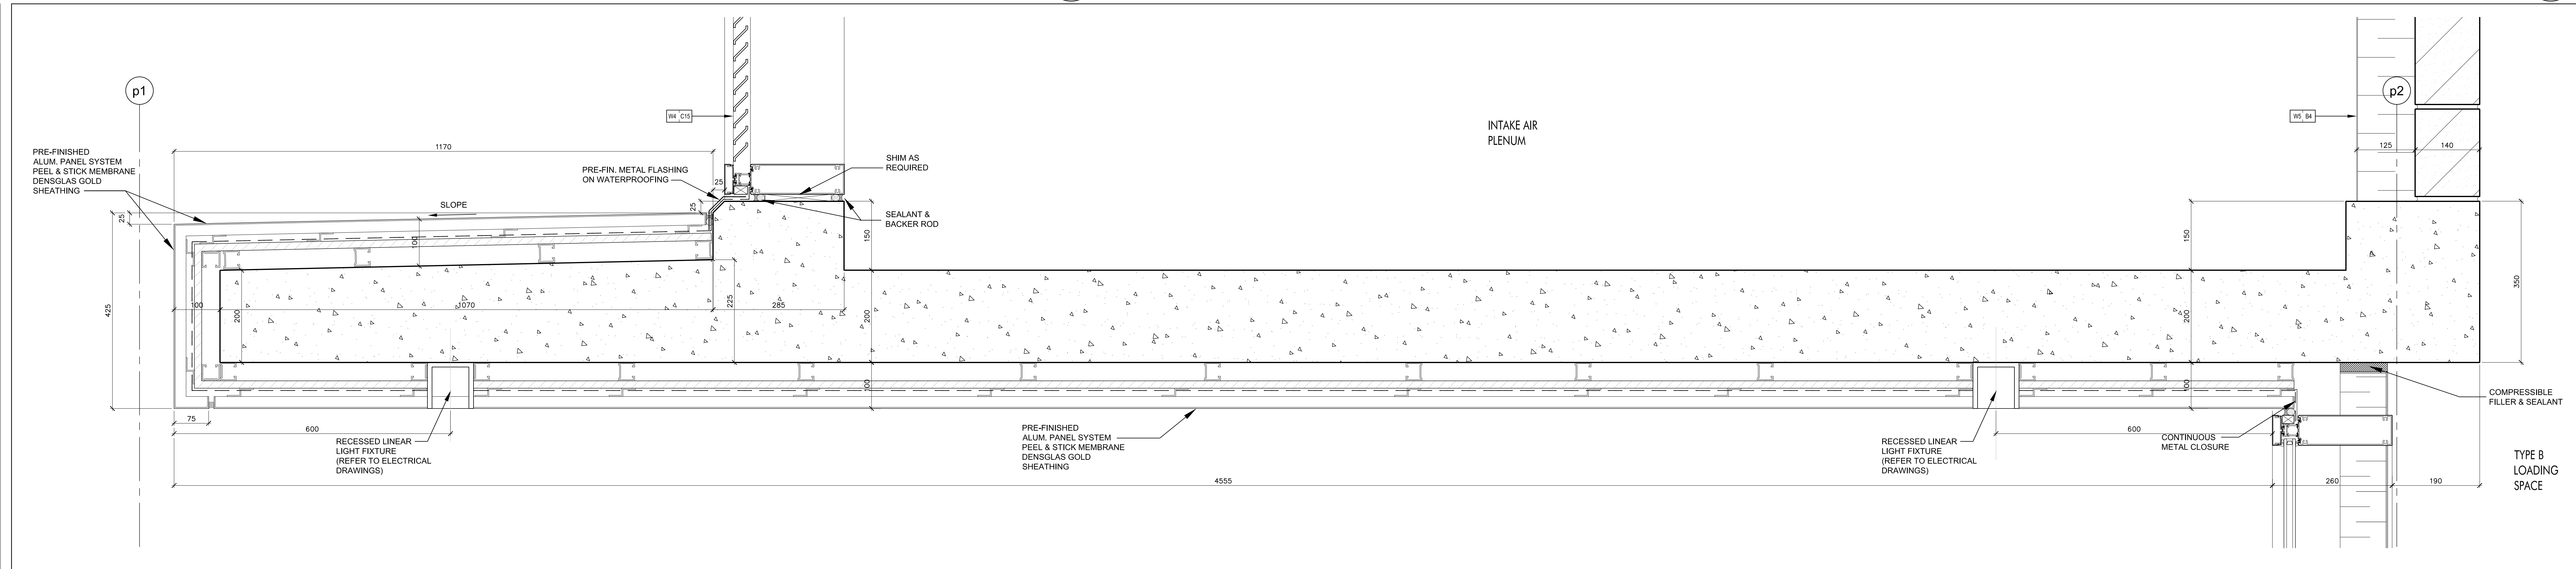

Pre-Finished Aluminum Canopy @ Loading Area @ Level 1
SCALE 1:5
A7-16

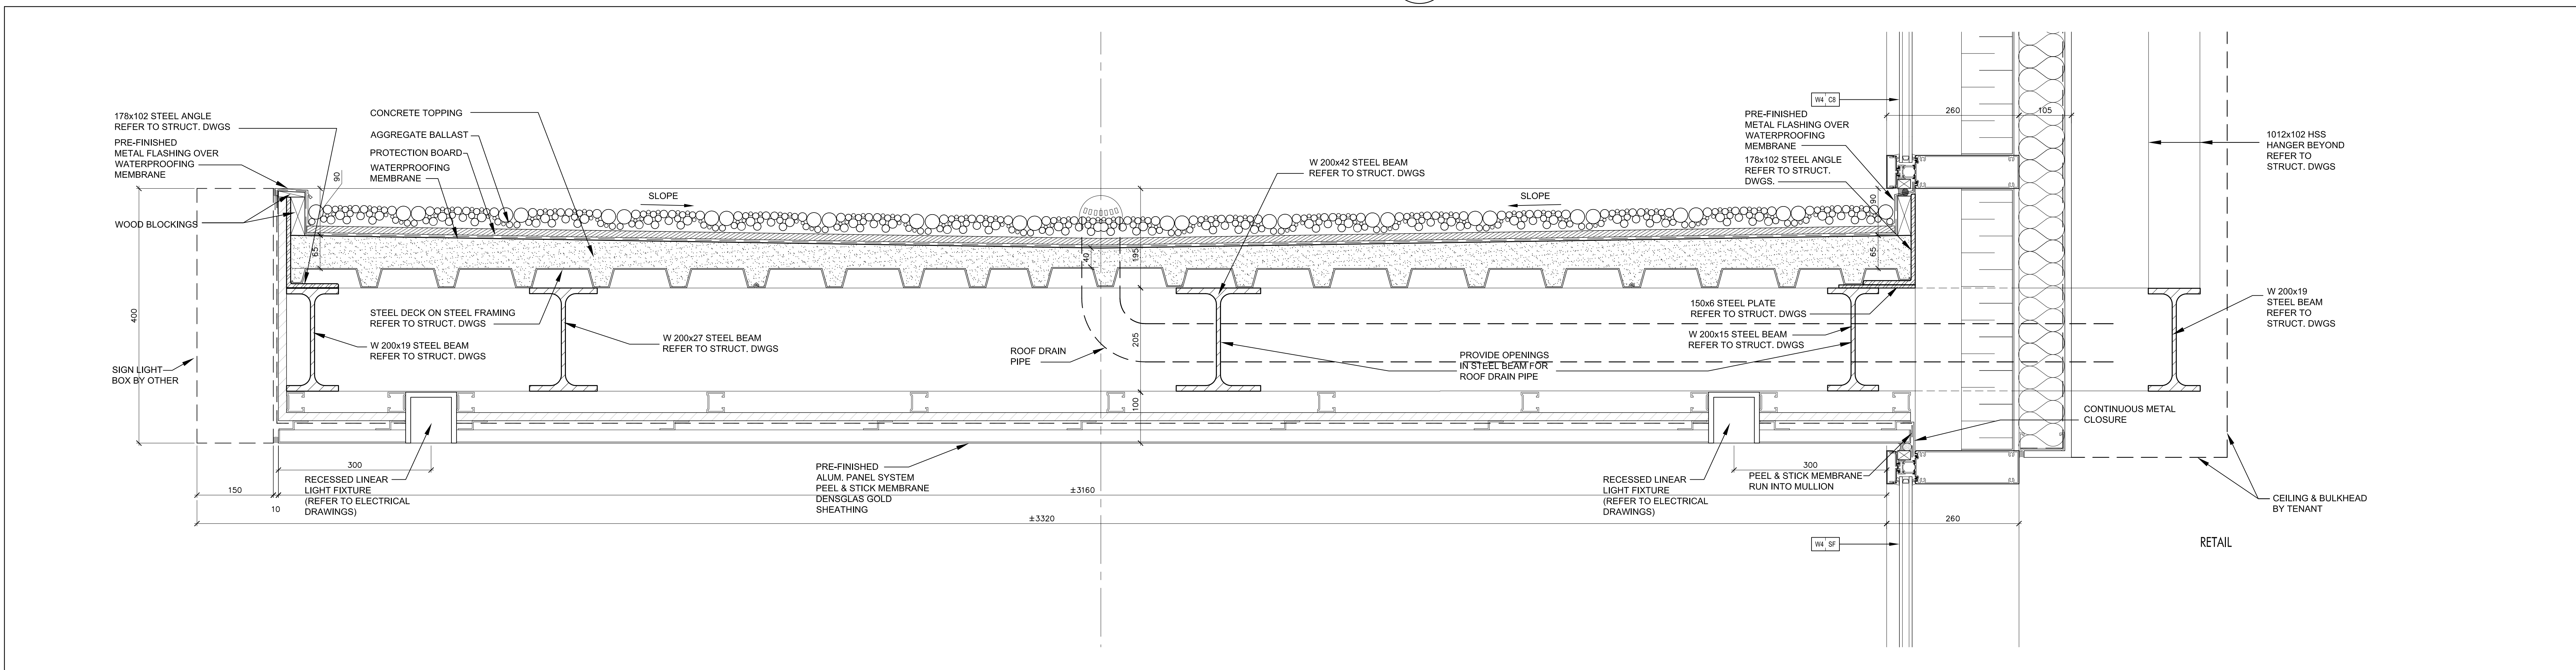

Pre-Finished Aluminum Canopy @ Retail @ Level 1
SCALE 1:5
A7-16

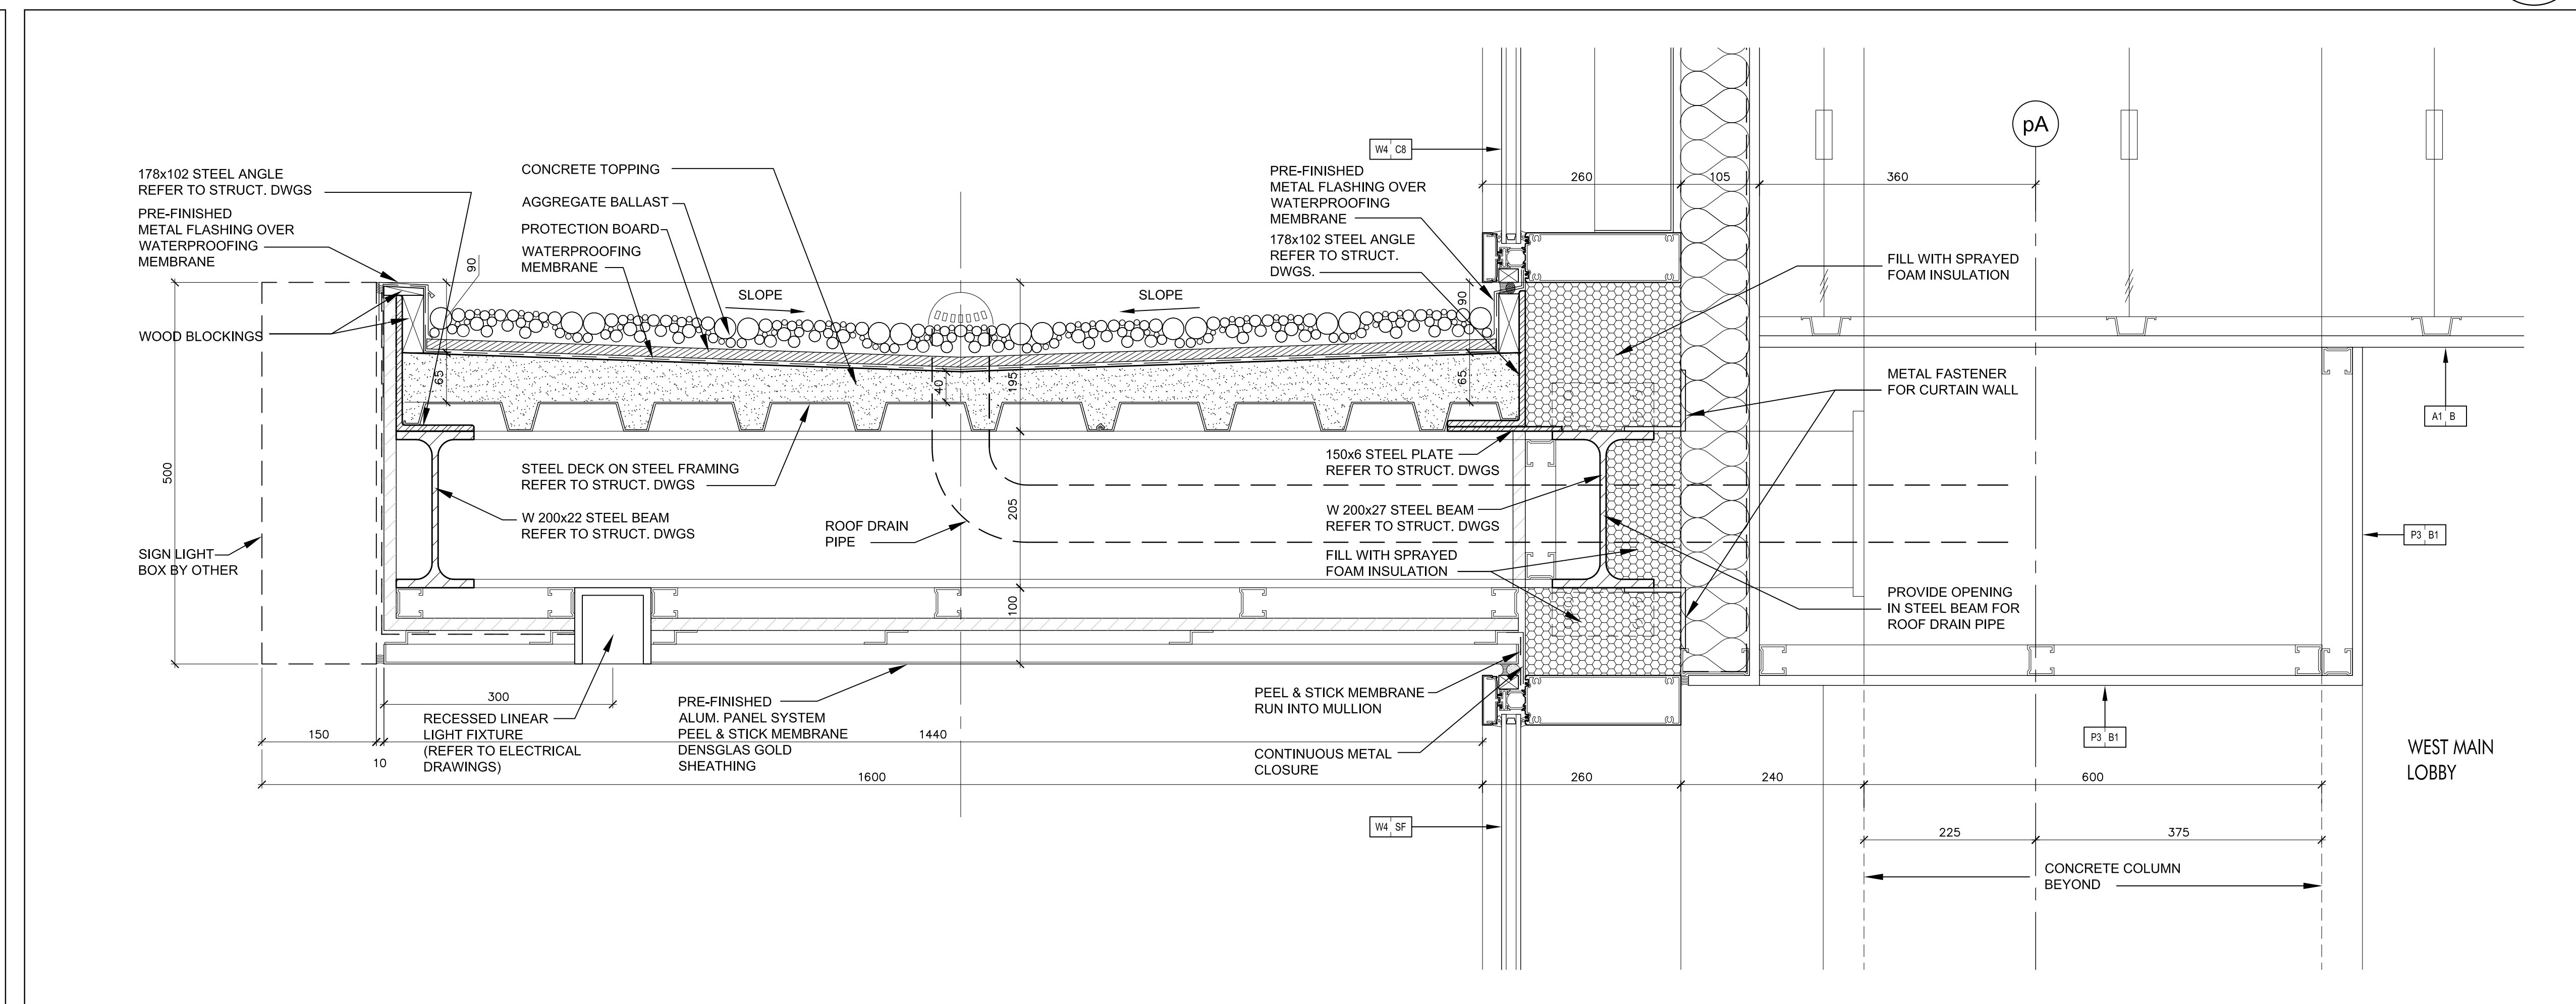

Pre-Finished Aluminum Canopy @ West Main Lobby @ Level 1
SCALE 1:5
A7-16