



KIRKOR ARCHITECTS + PLANNERS

20 Martin Road Avenue, Toronto, Ontario, M3J 2K8
Tel: 646-8550, Fax: 646-1234, www.kirkorarchitects.com

No.: Revision Date:

PROGRESS SET
July 11, 2016

1. Drawing Title: Bi-Fold Door Details
No. Issued For: Date: Feb 8, 2016

AQUAVISTA
AT BAYSIDE TORONTO


Drawing Title:

Bi-Fold Door Details


Project:
Hines TRIDEL
AQUAVISTA
Block 3 - R3 & R4
263 Queens Quay East
Toronto, ON
Scale

1:20
S.D. Drawn by:
C.A. Checked by:
13148 Project No.:
July 11, 2016 Date:
Drawing No.:


A7-17

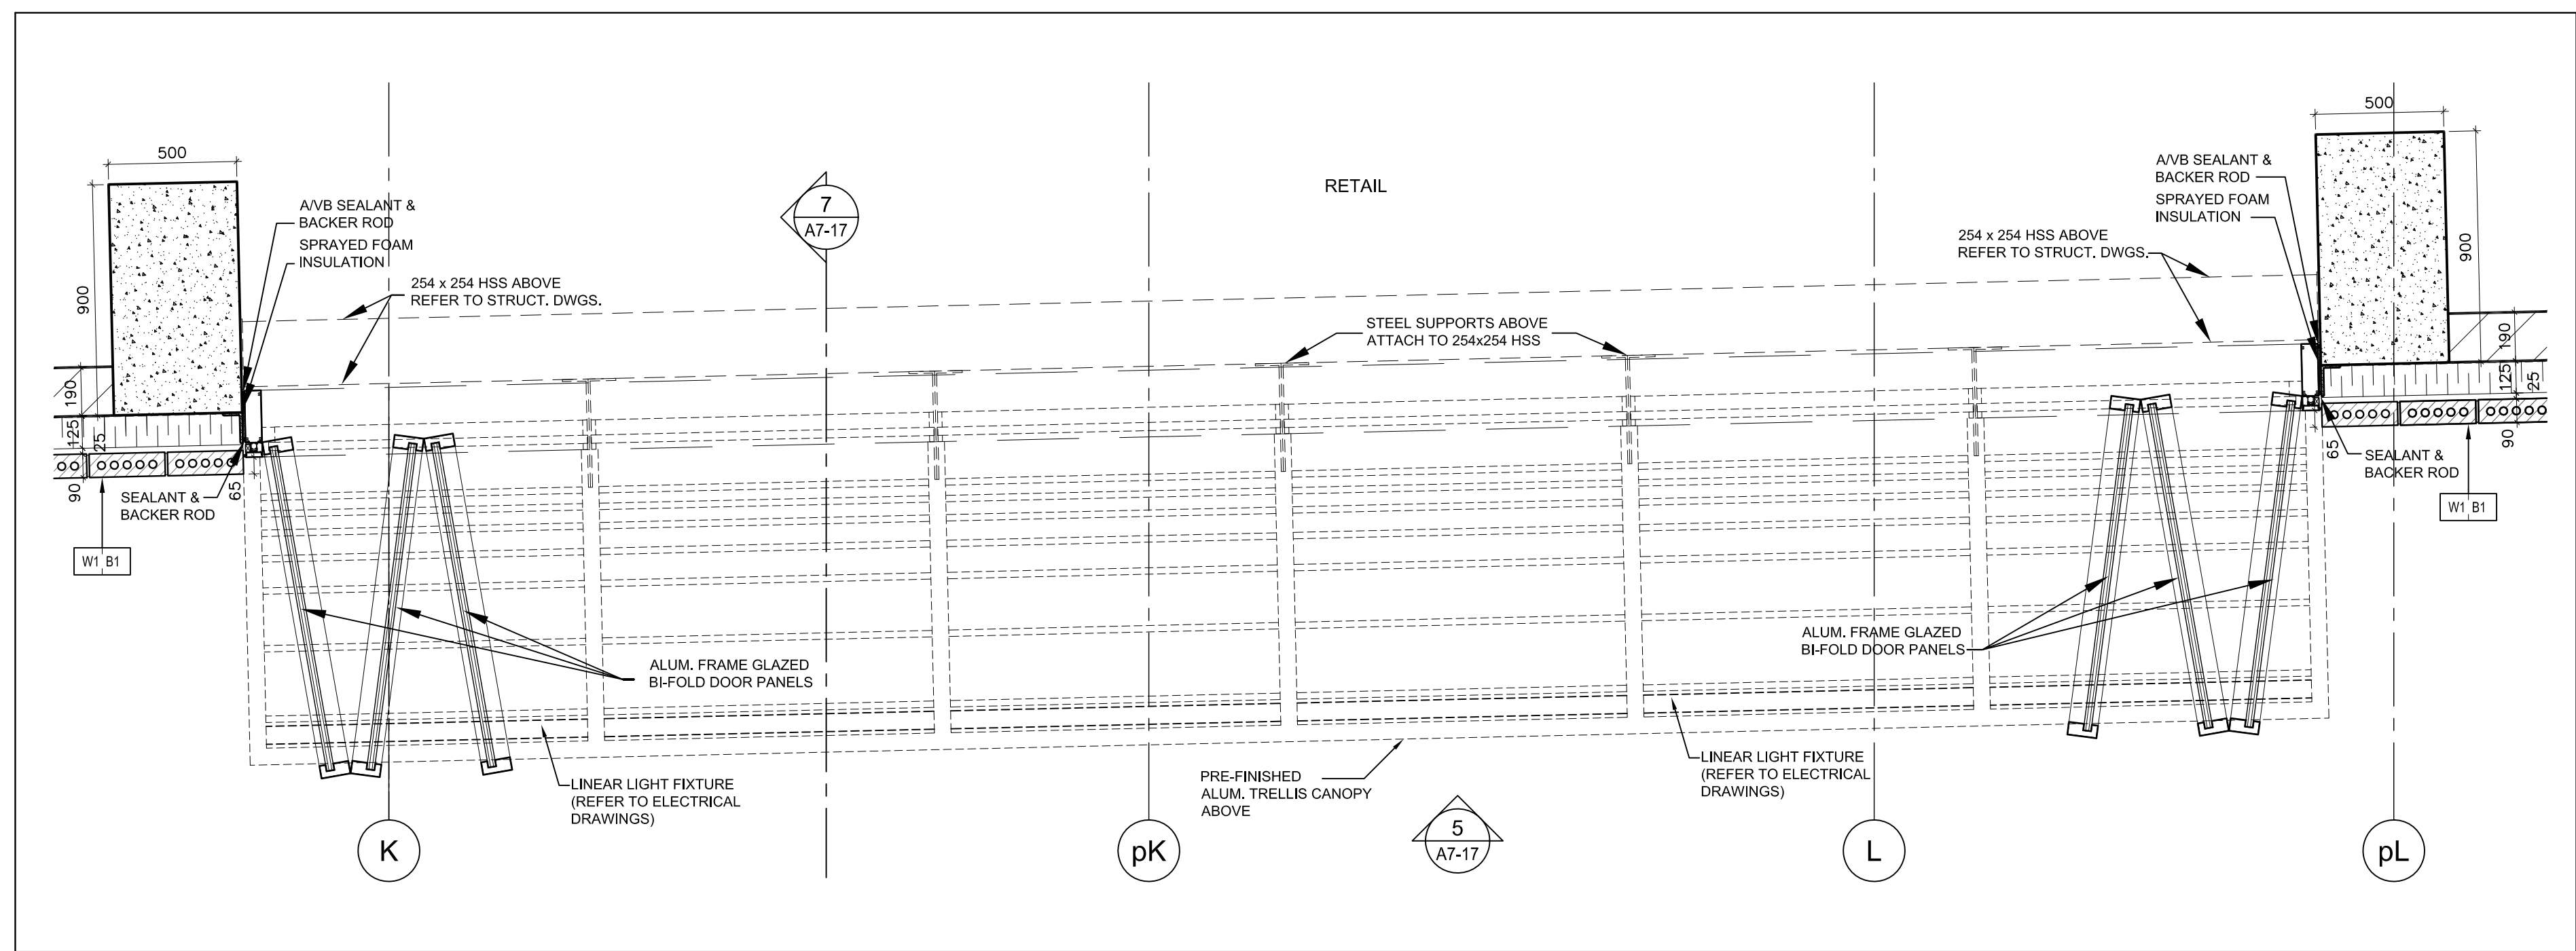


Plan - Bi-Fold Door 3 @ Retail @ Level 1 6
A7-17
SCALE 1:20

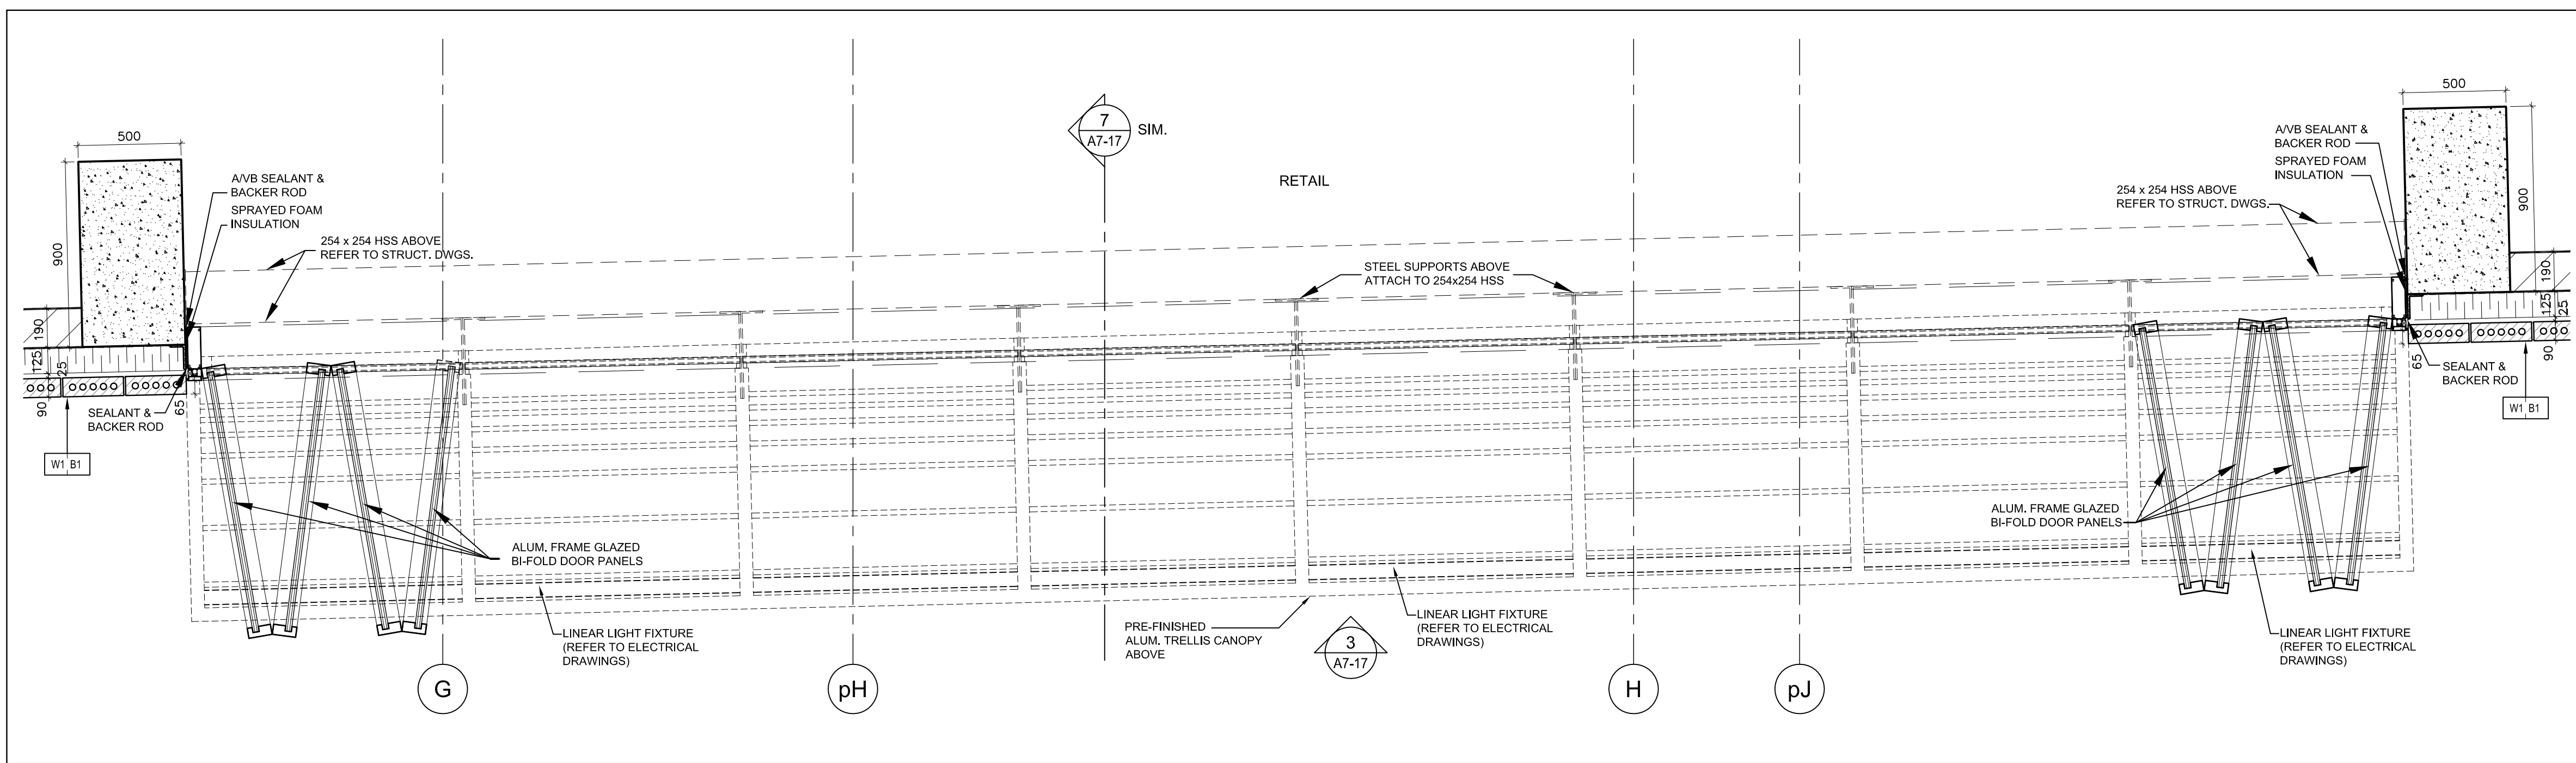


Plan - Bi-Fold Door 2 @ Retail @ Level 1 4
A7-17
SCALE 1:20

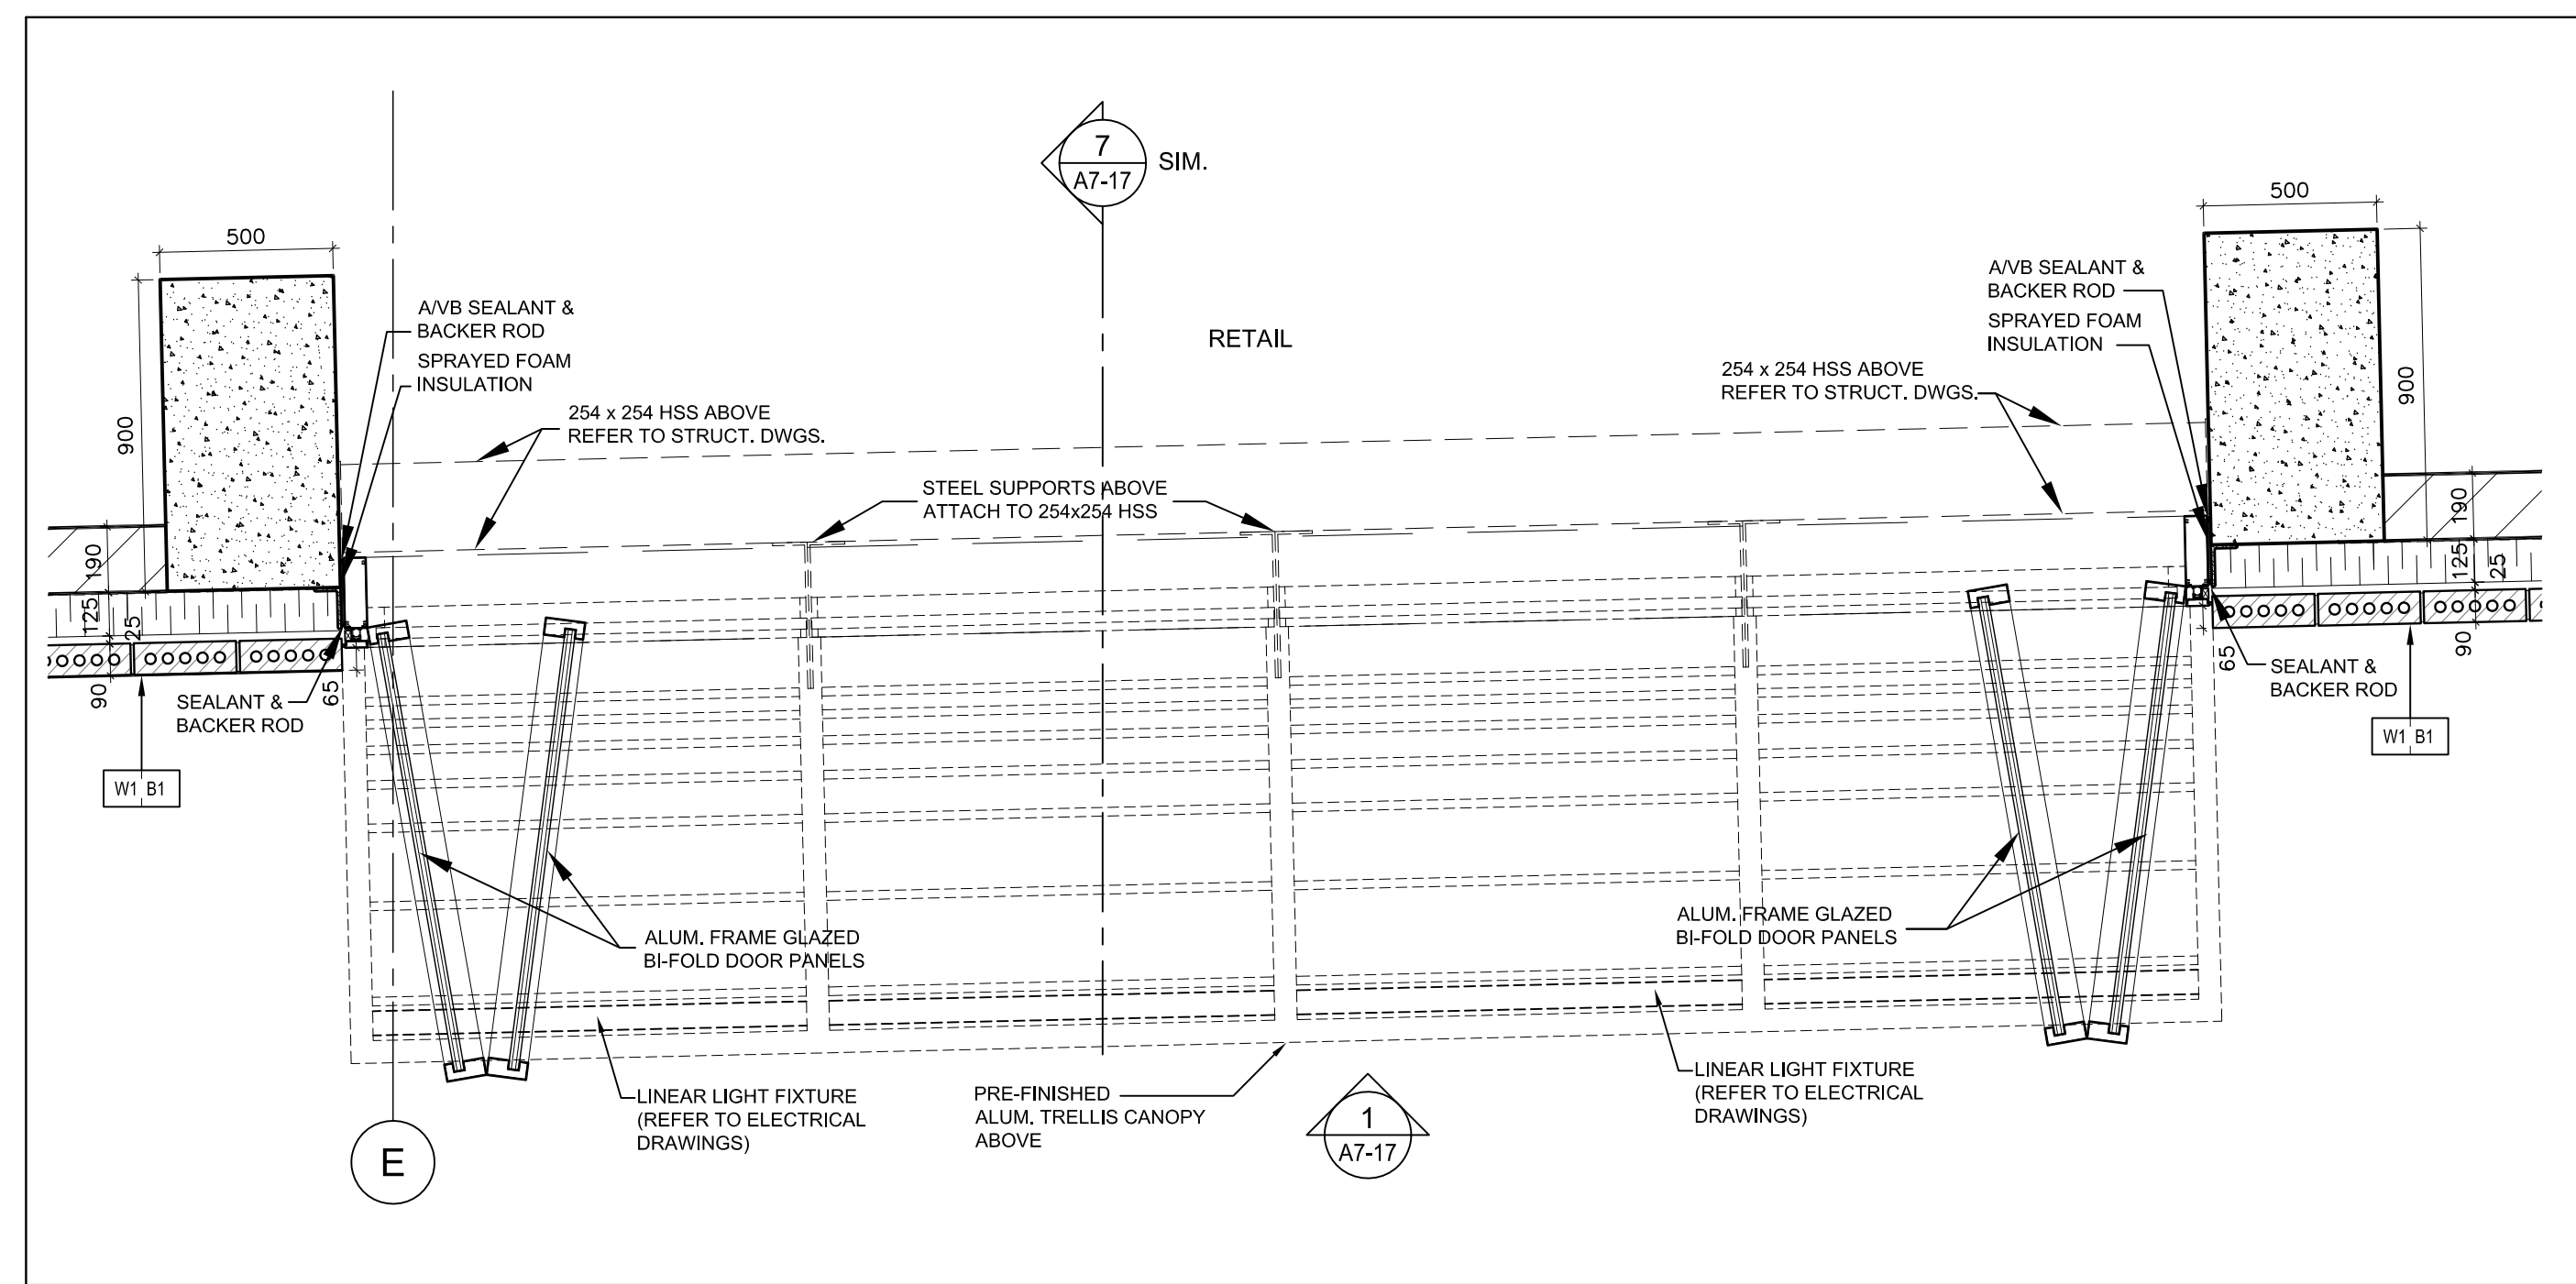


Plan - Bi-Fold Door 1 @ Retail @ Level 1 2
A7-17
SCALE 1:20

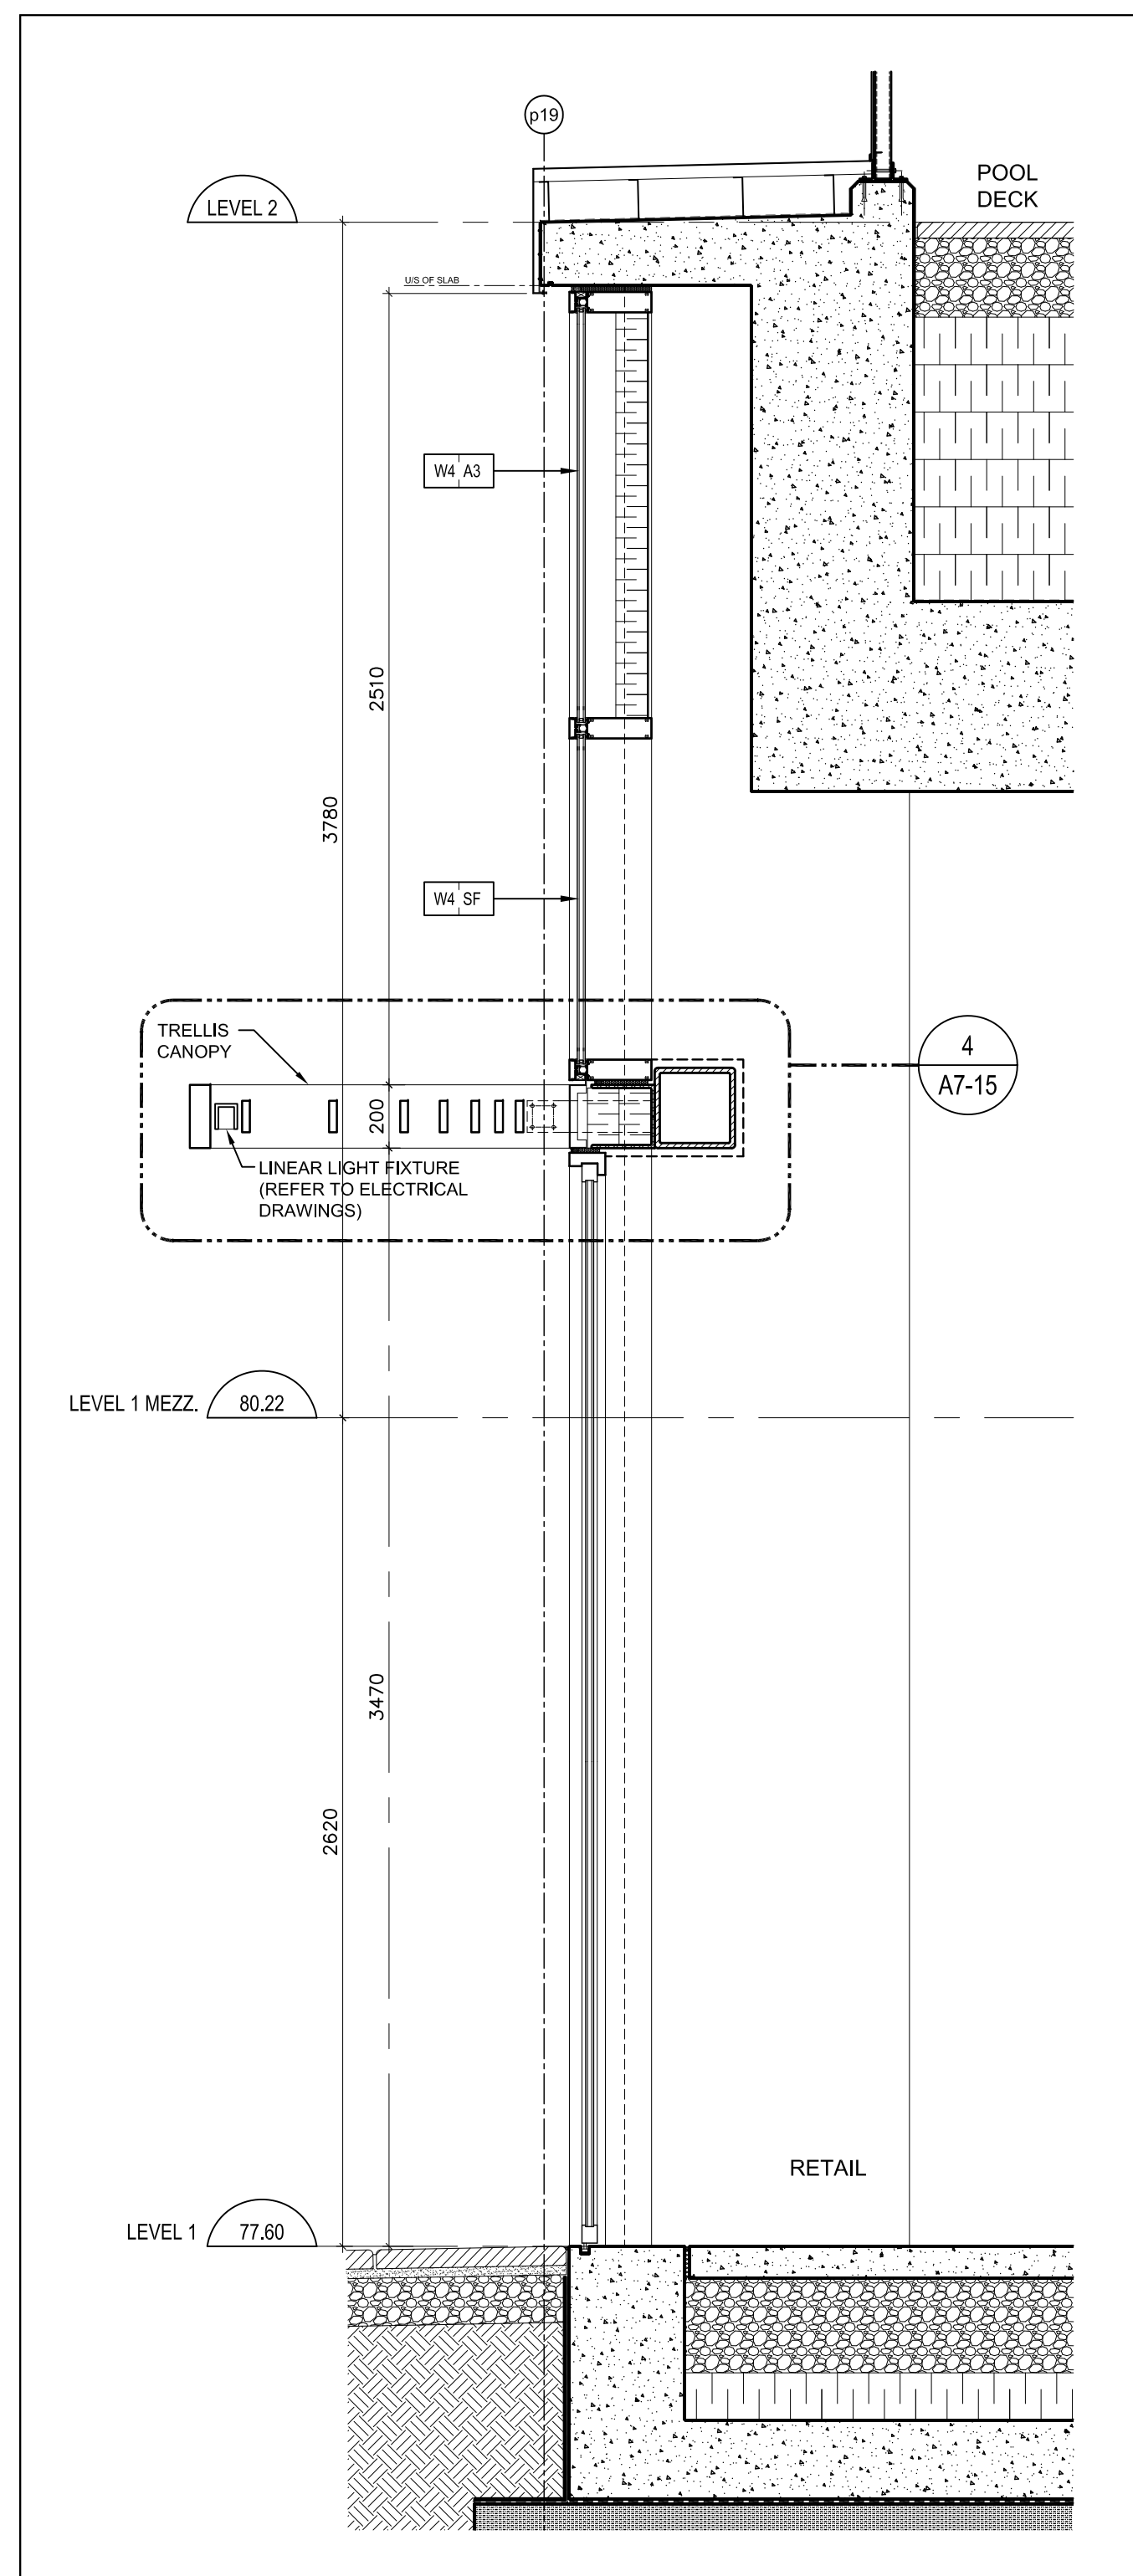


Section thru Bi-Fold Door @ Retail @ Level 1 7
A7-17
SCALE 1:20

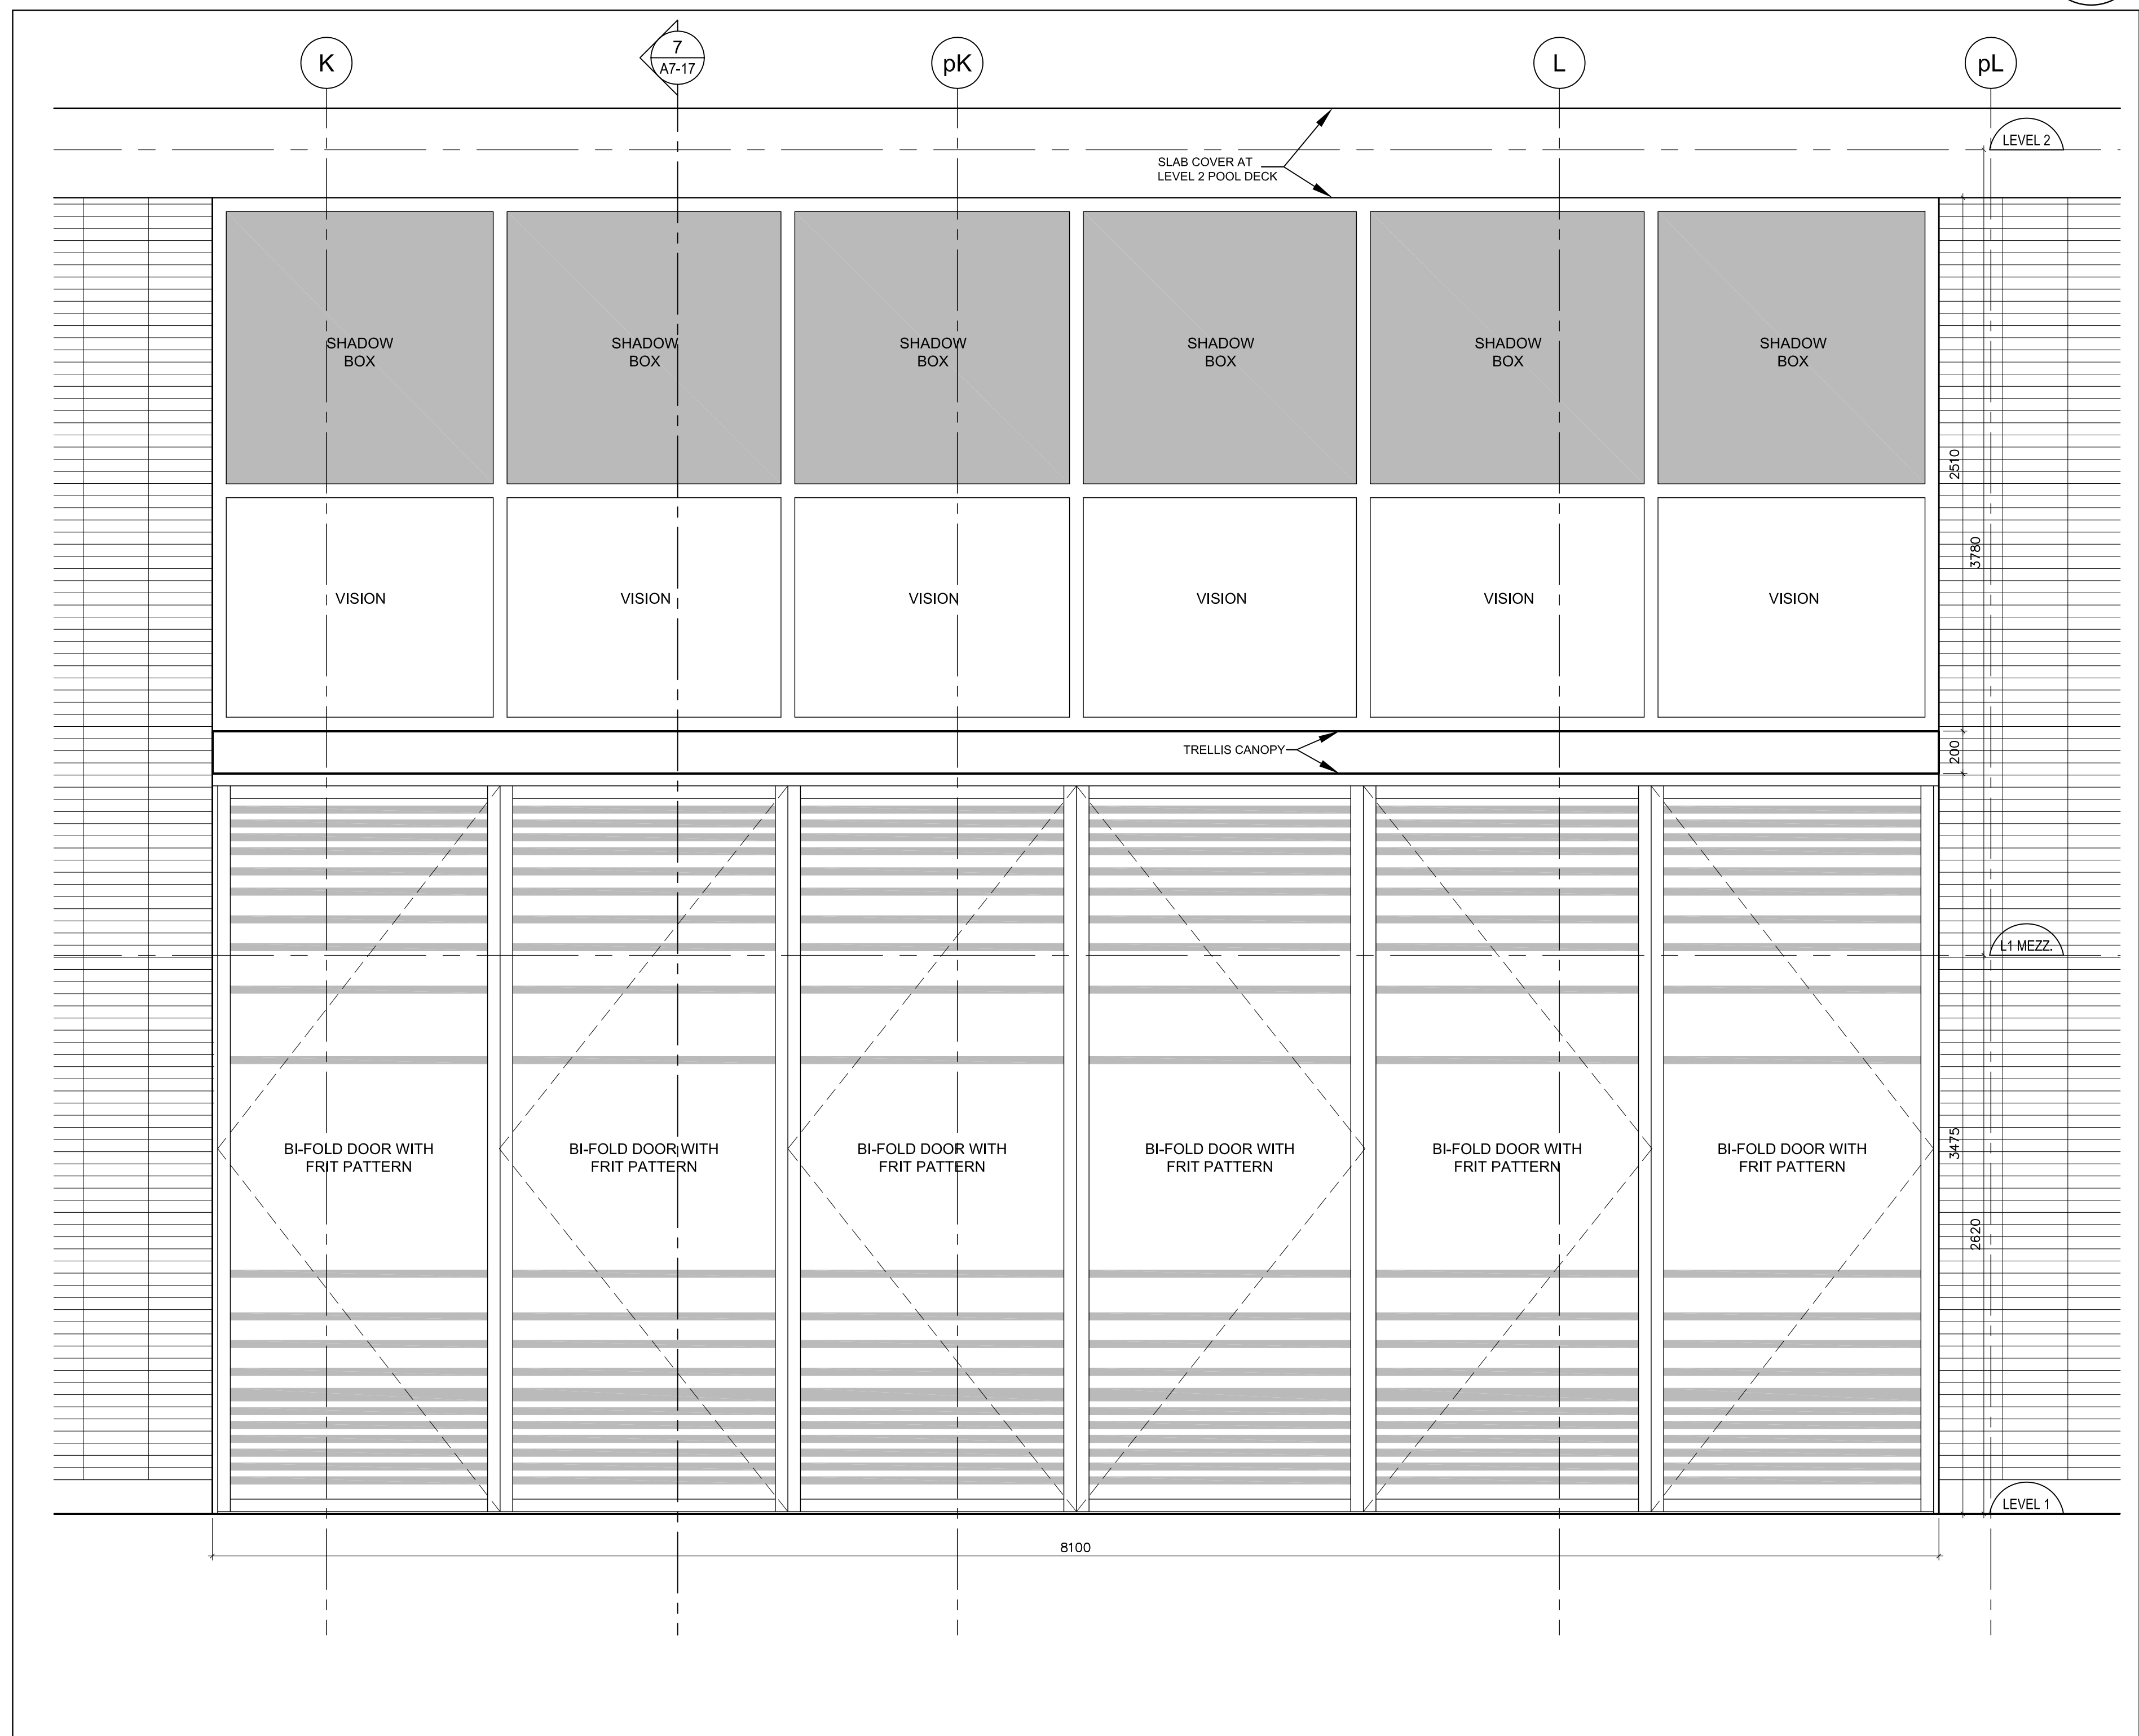

Elevation - Bi-Fold Door 3 @ Retail @ Level 1 5
A7-17
SCALE 1:20

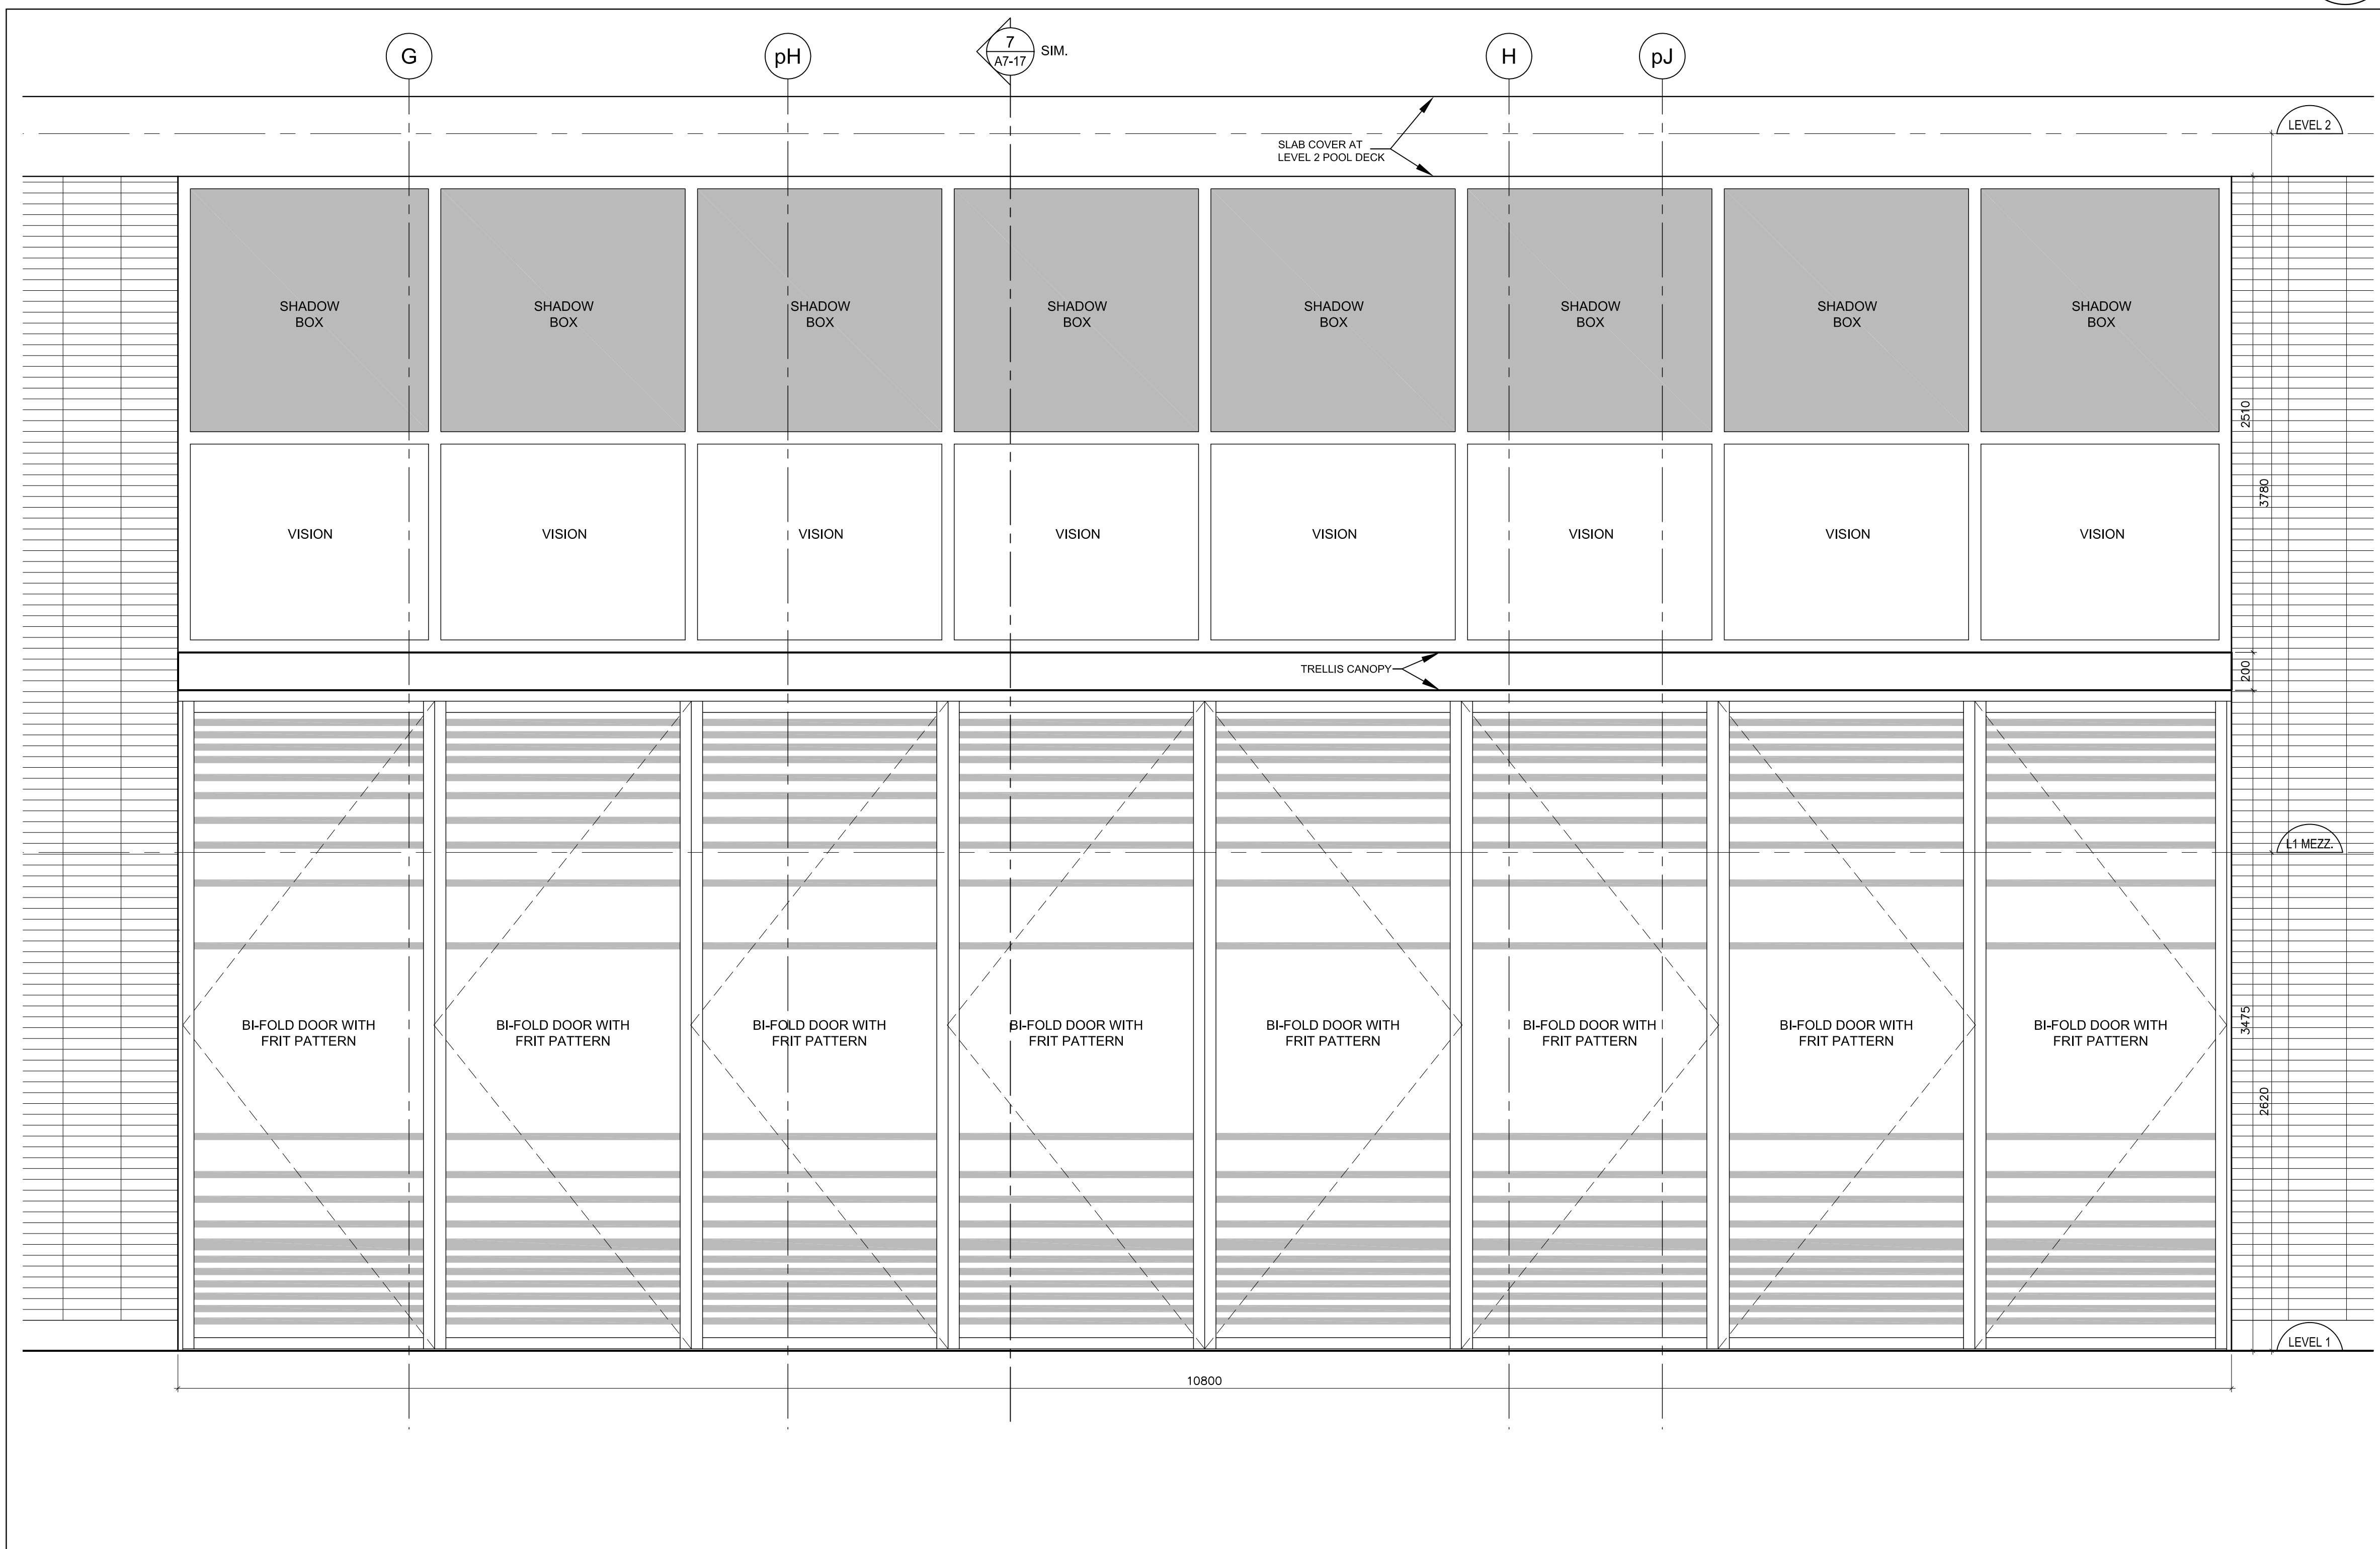

Elevation - Bi-Fold Door 2 @ Retail @ Level 1 3
A7-17
SCALE 1:20

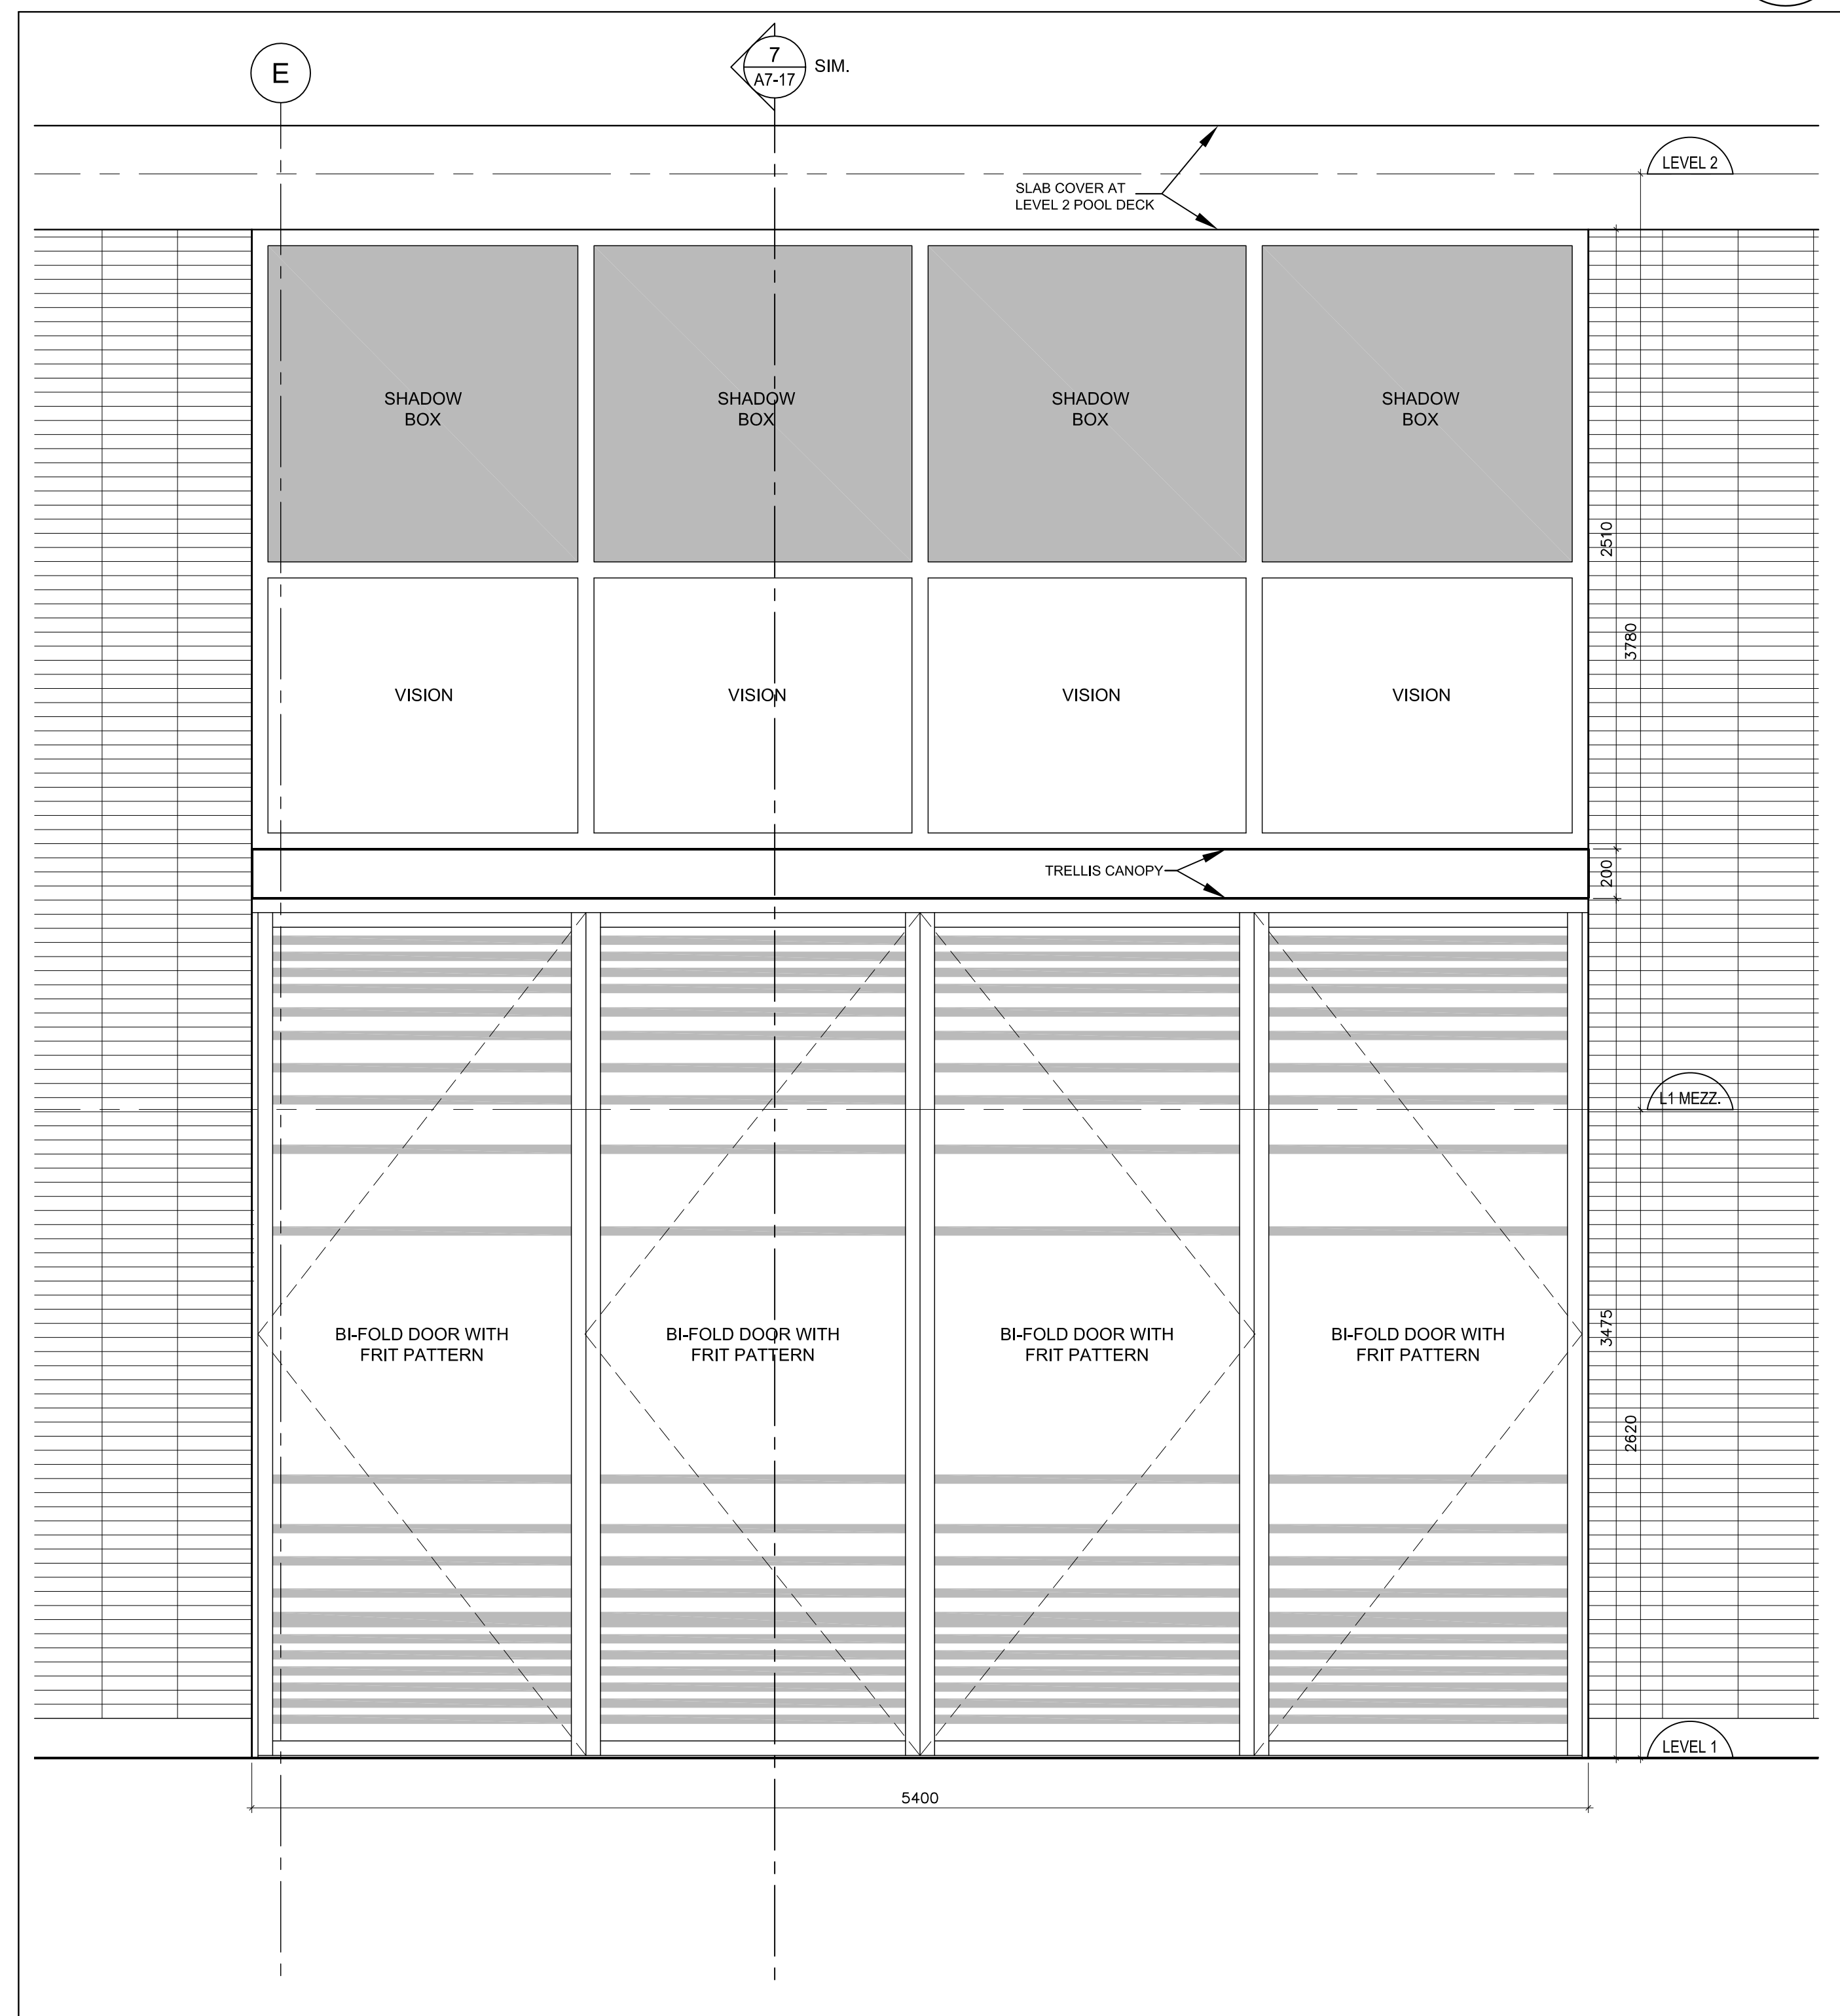

Elevation - Bi-Fold Door 1 @ Retail @ Level 1 1
A7-17
SCALE 1:20