




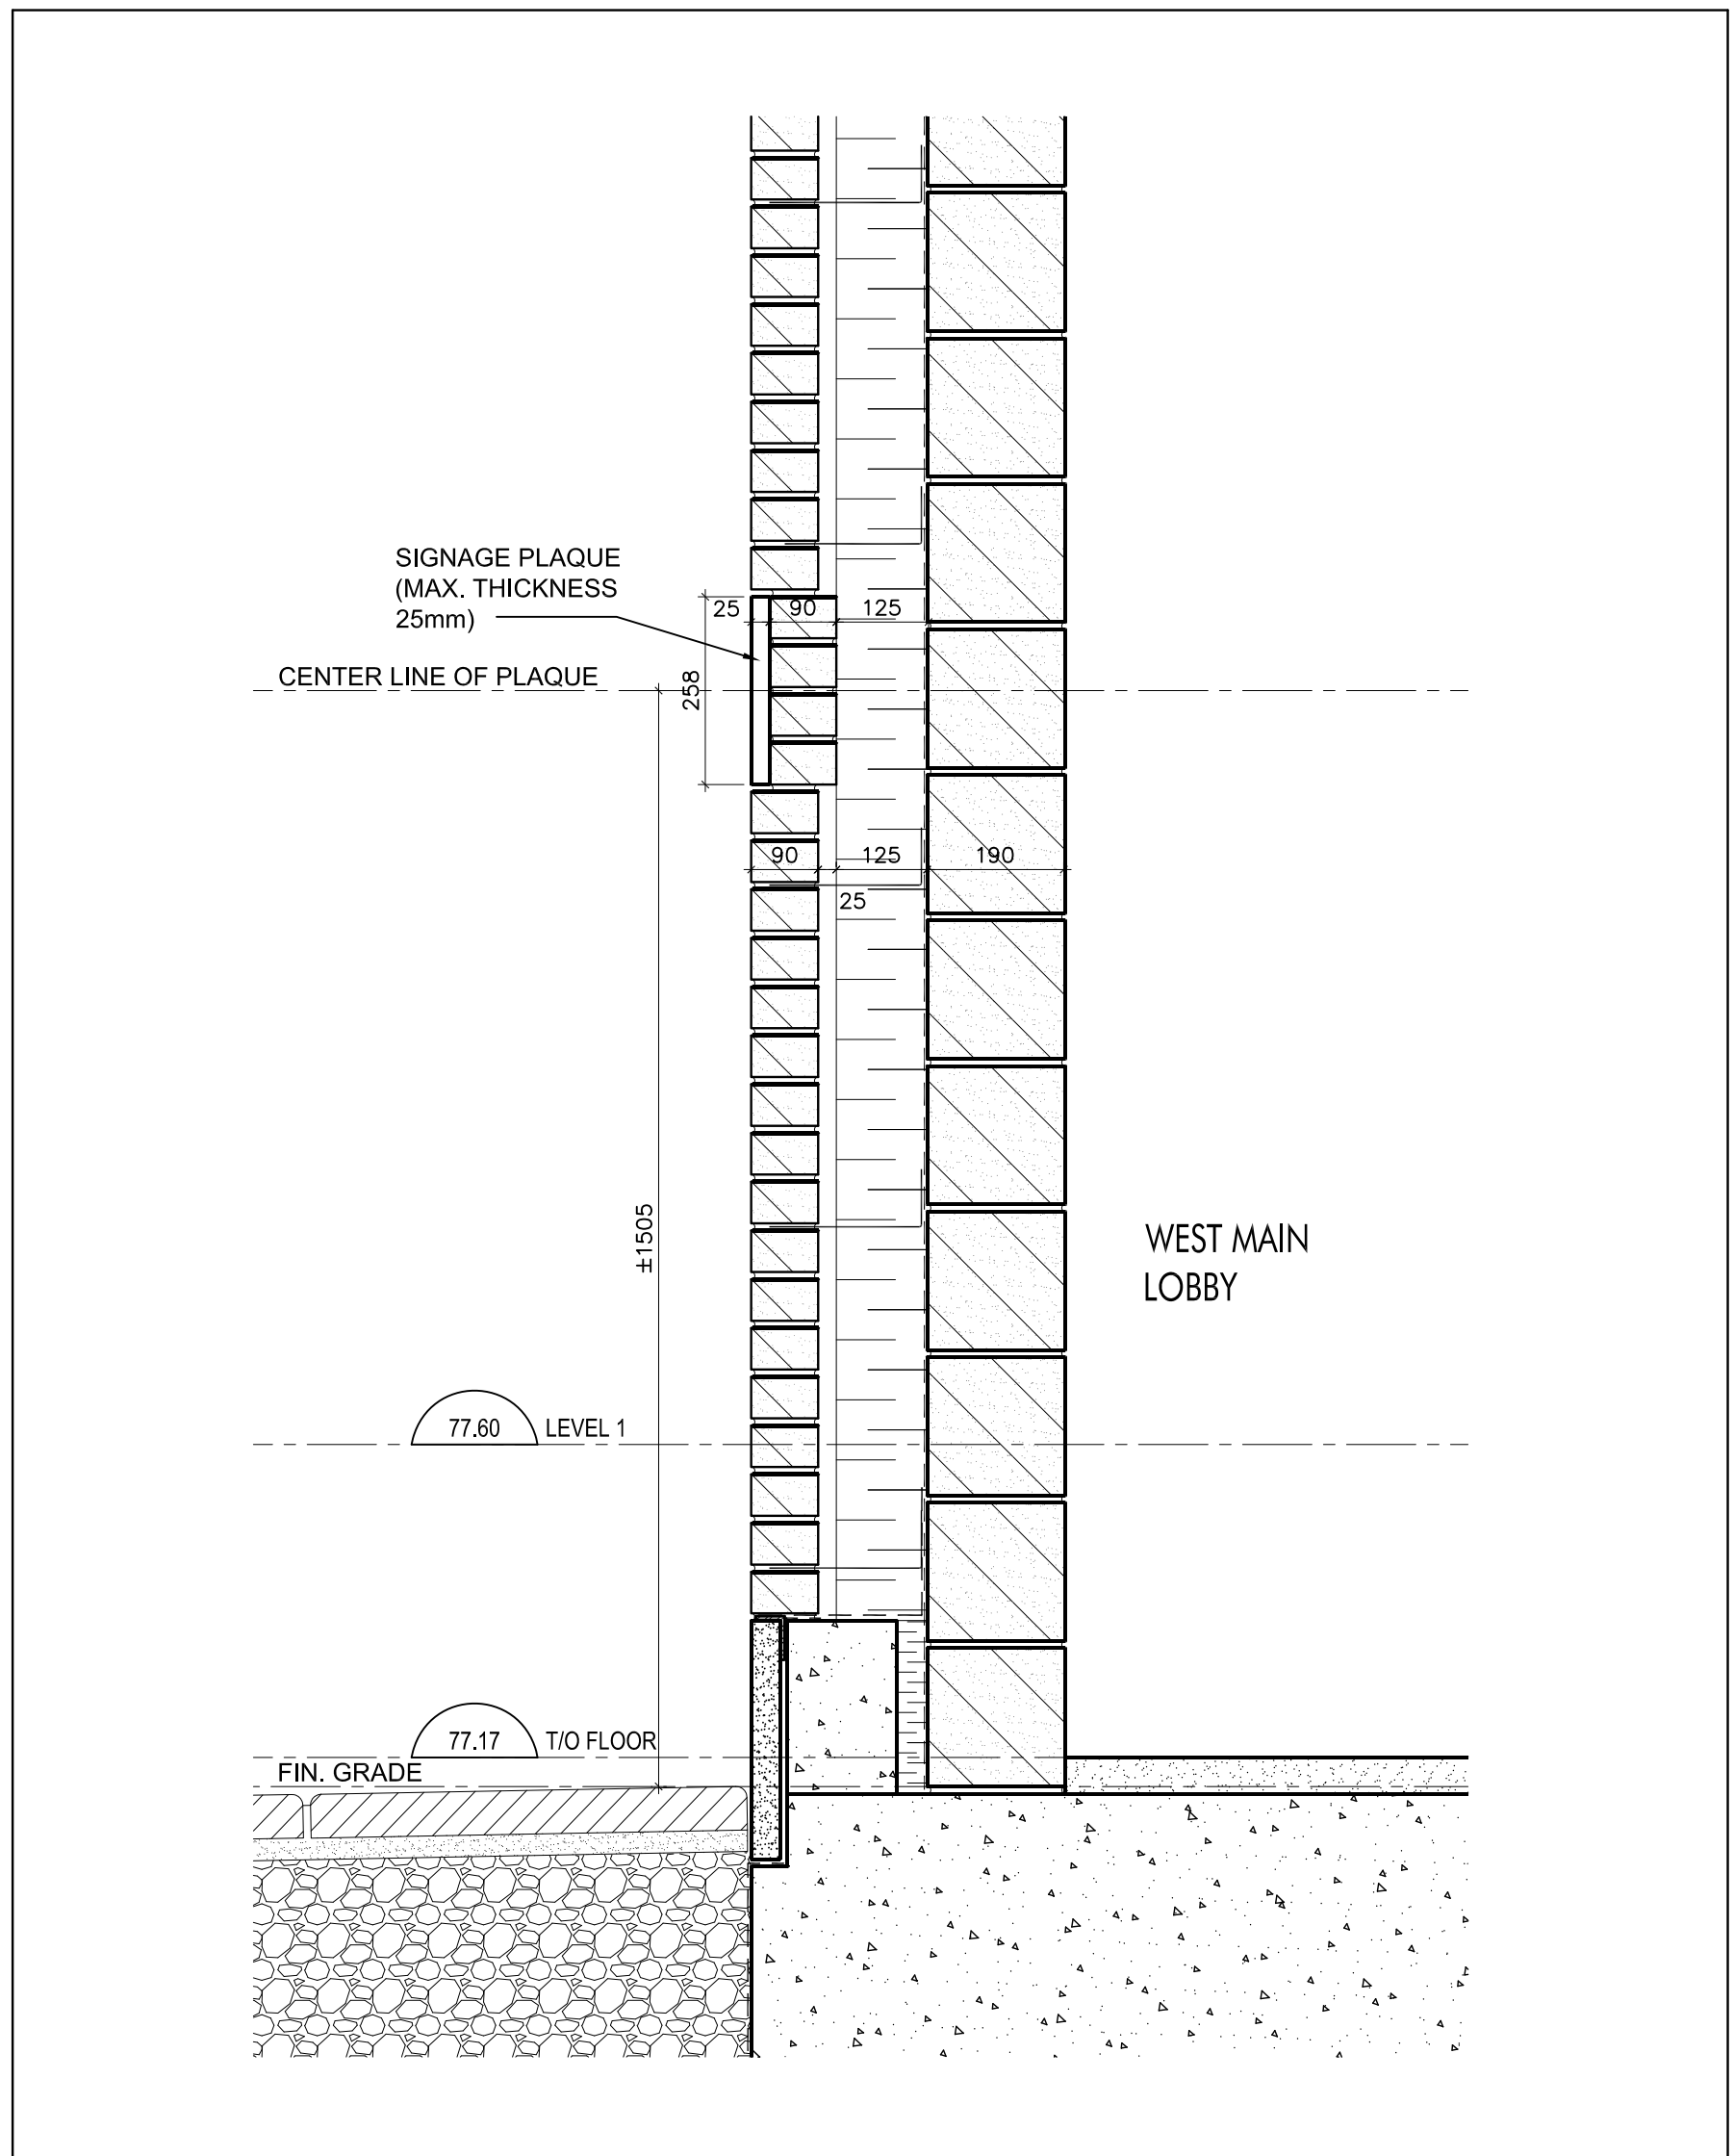


Section Thru Entrance Signage Plaque 7 A7-18

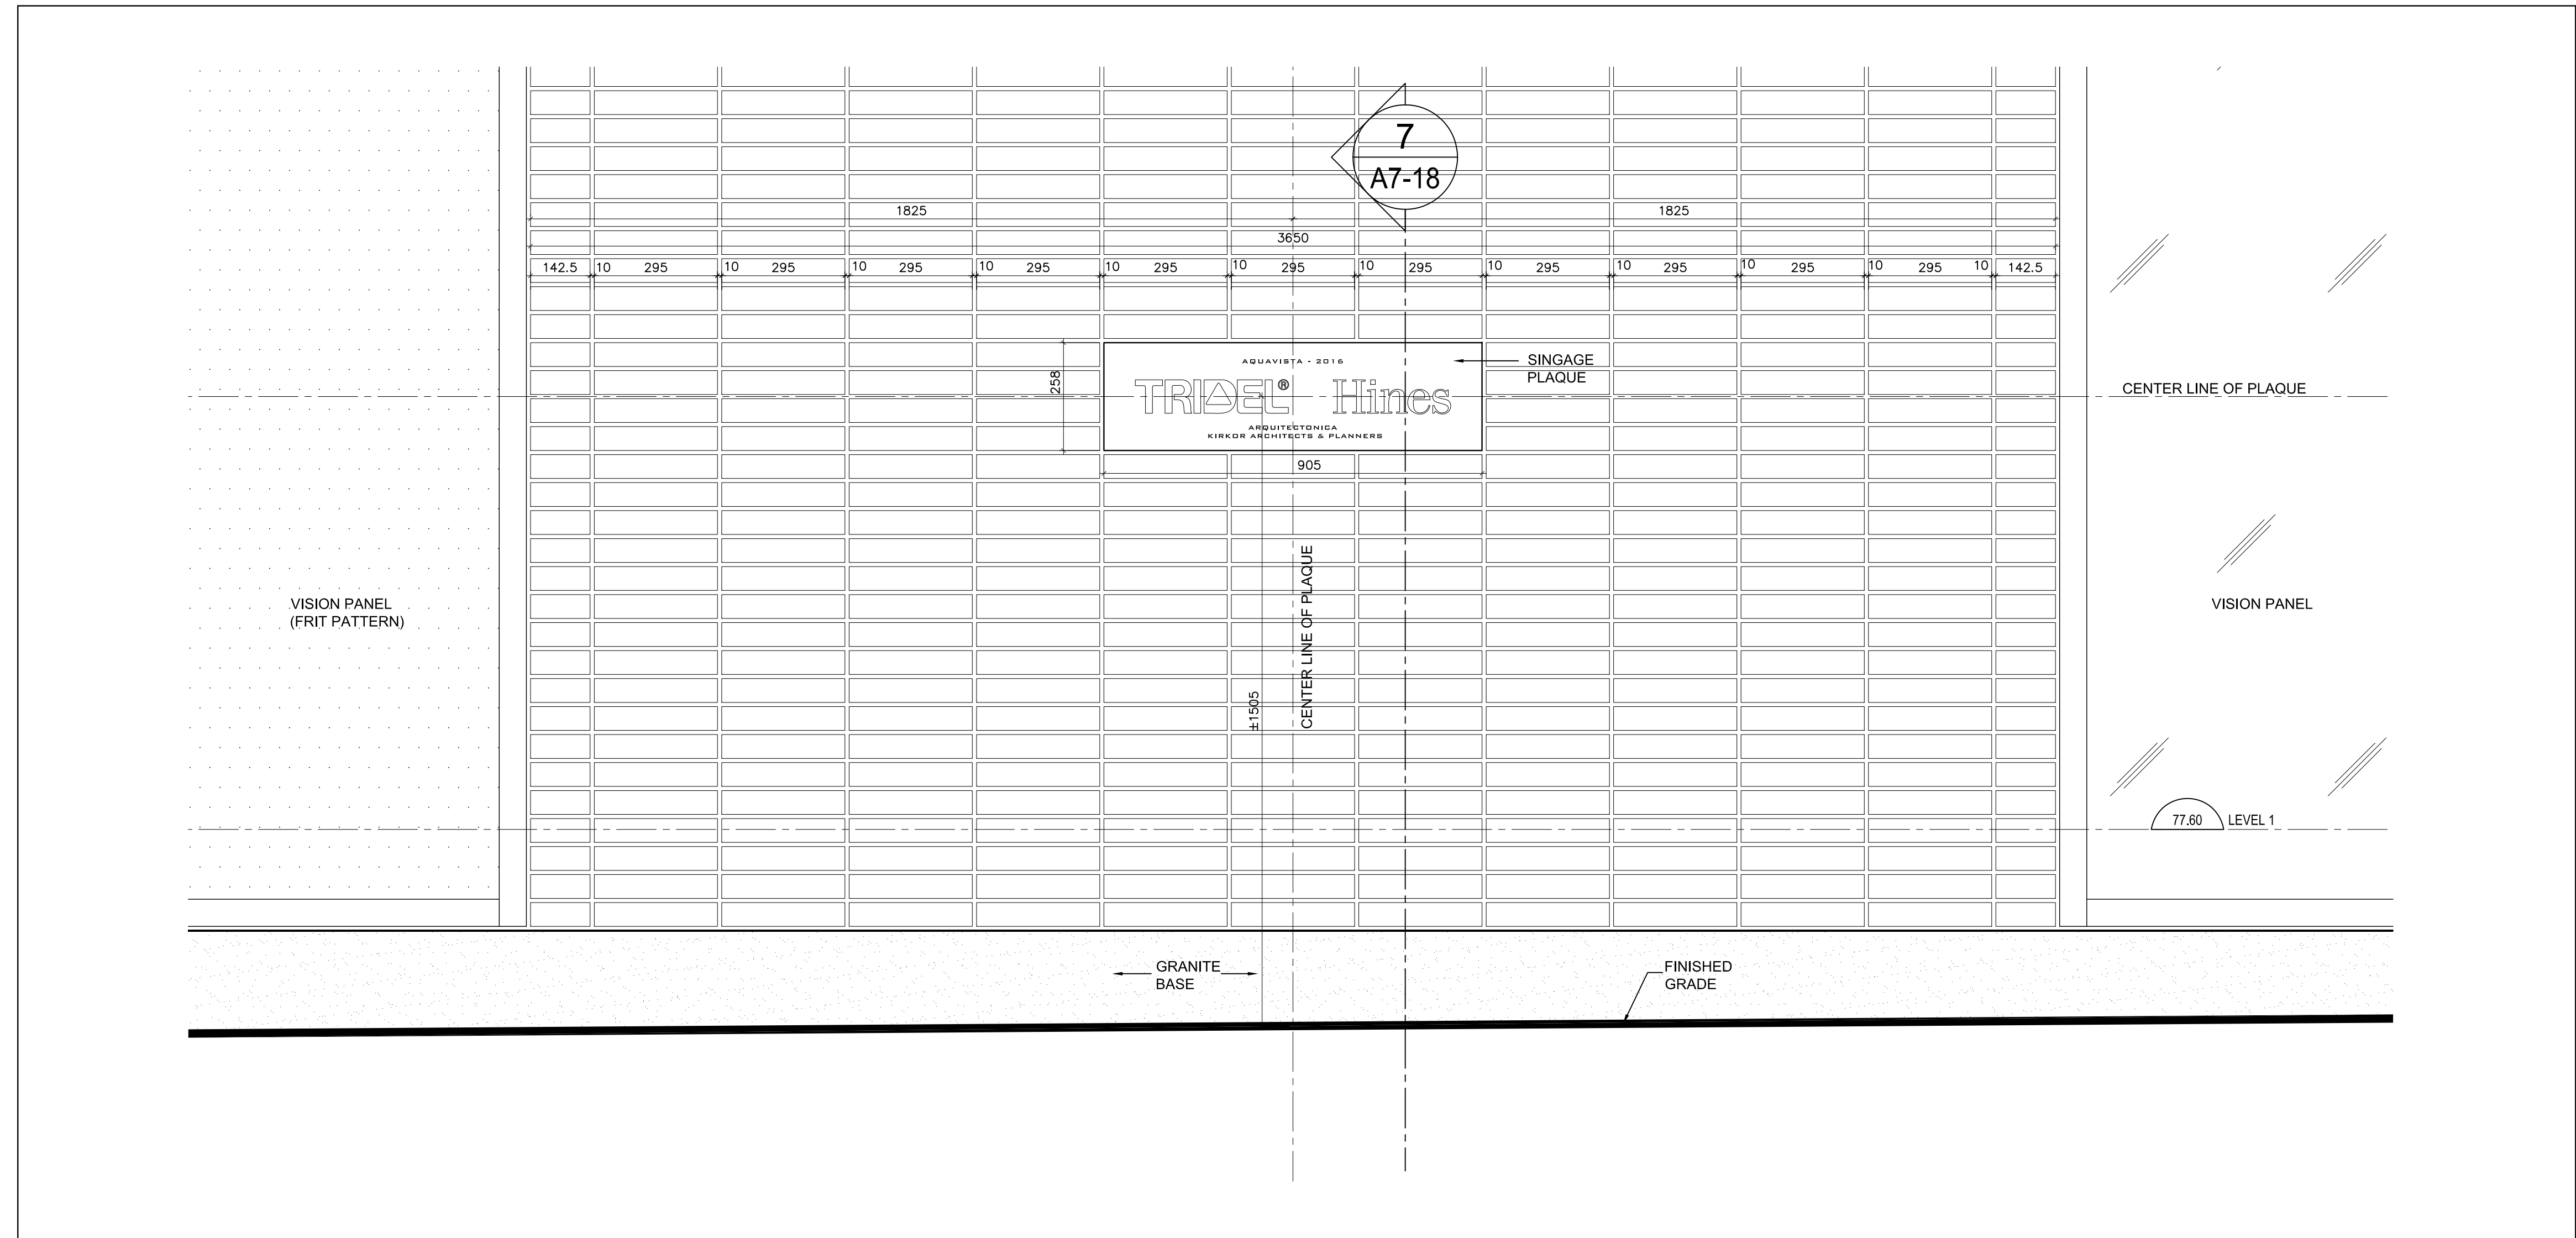


Elevation @ Main Entrance Signage Plaque Location @ Brick Veneer wall 6 A7-18

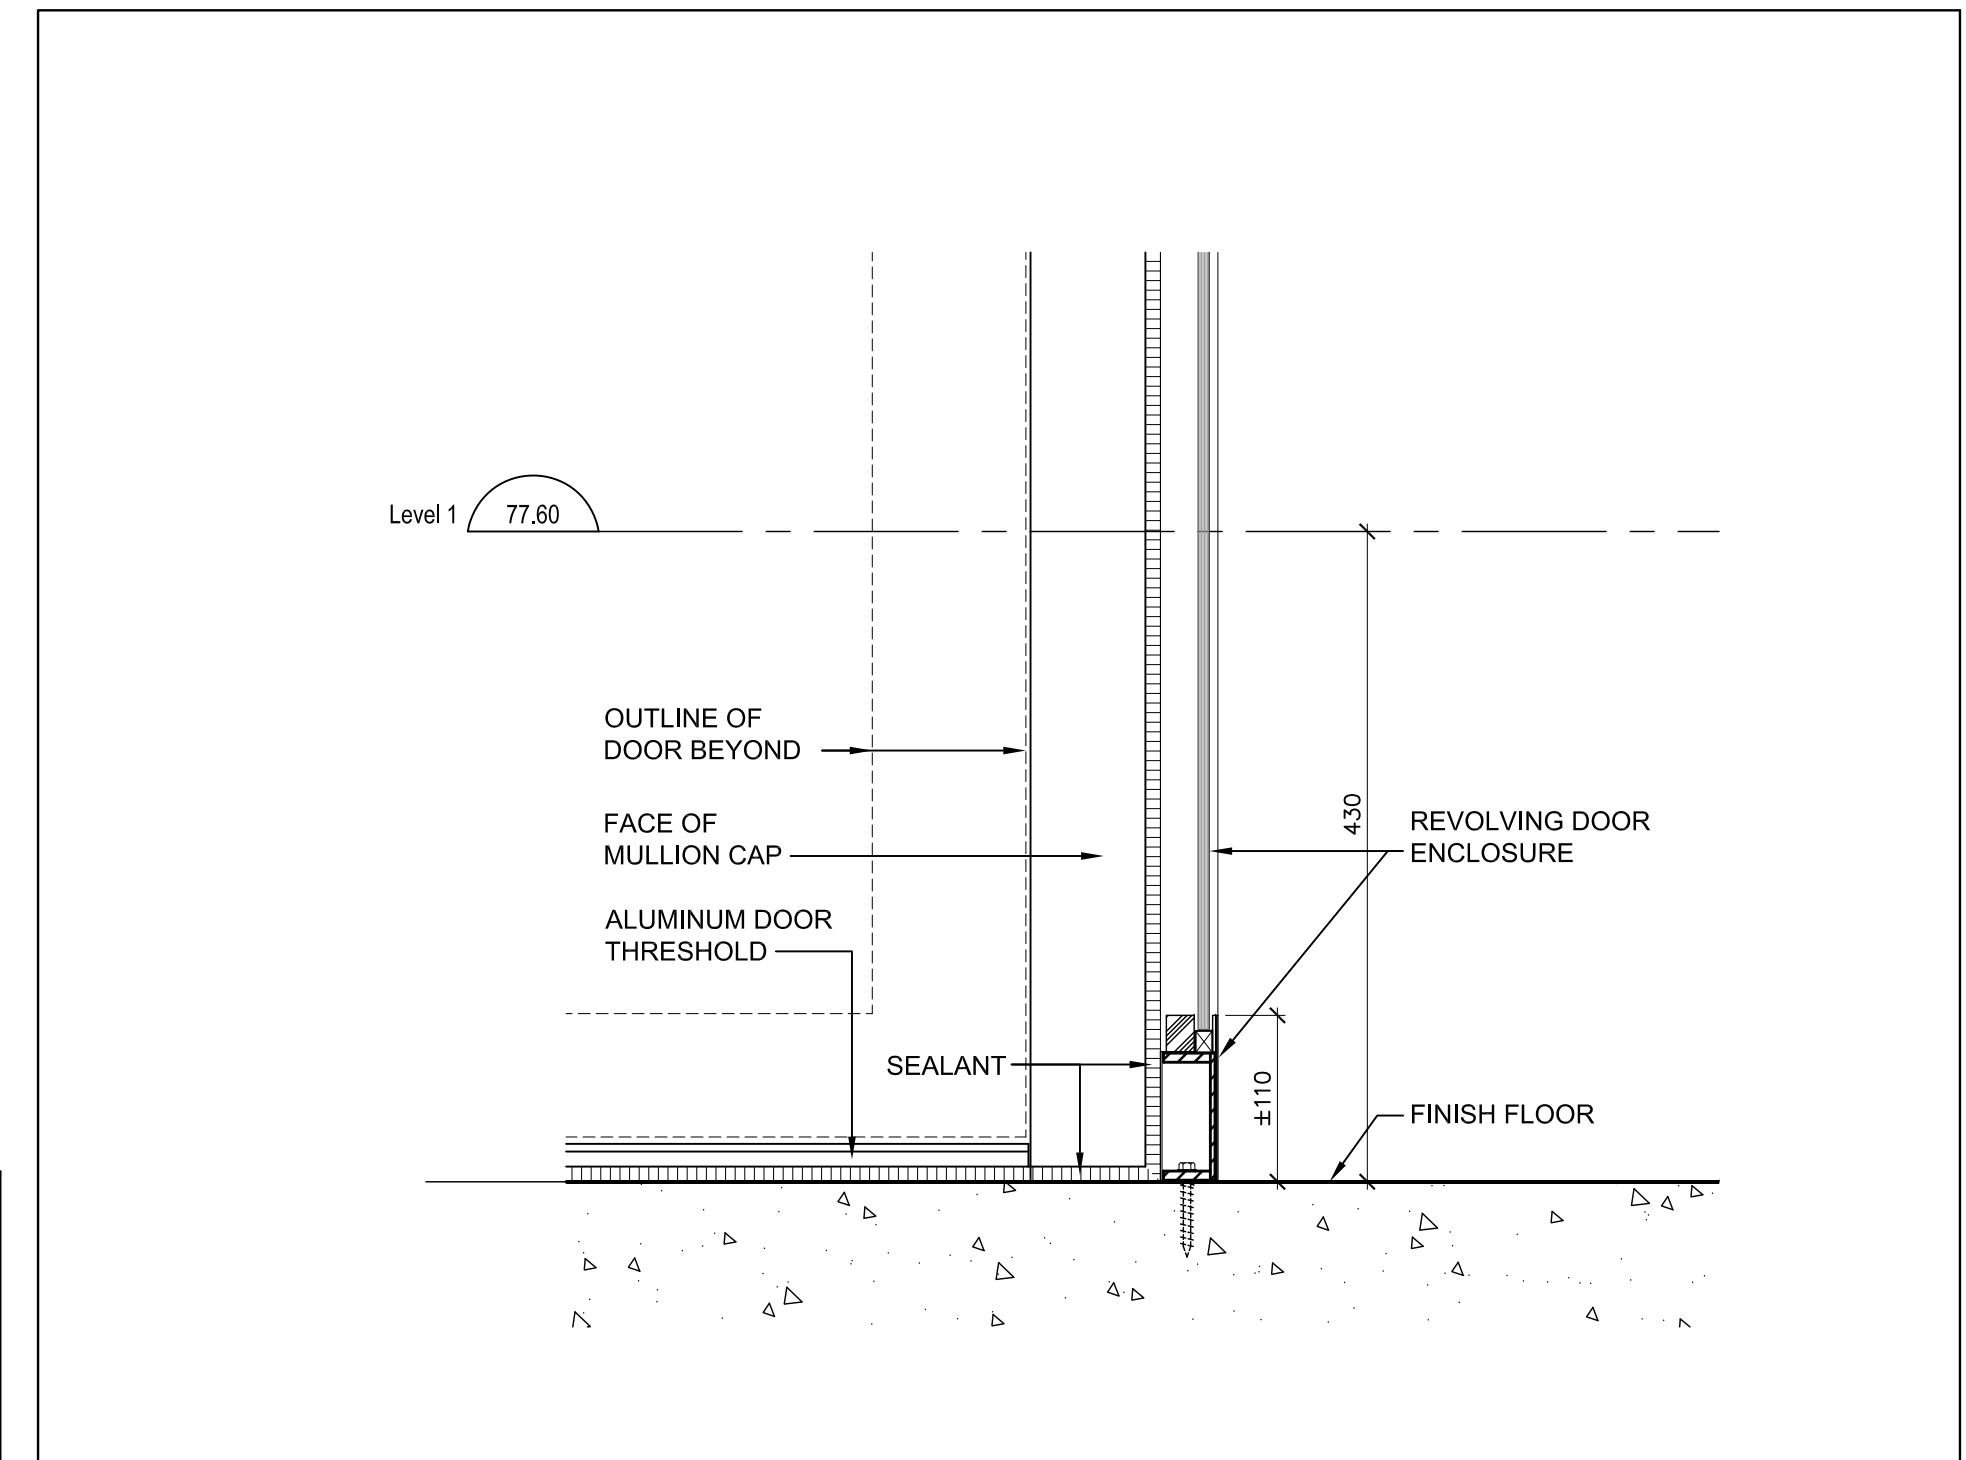


Section Detail @ Revolving Door Enclosure 5 A7-18

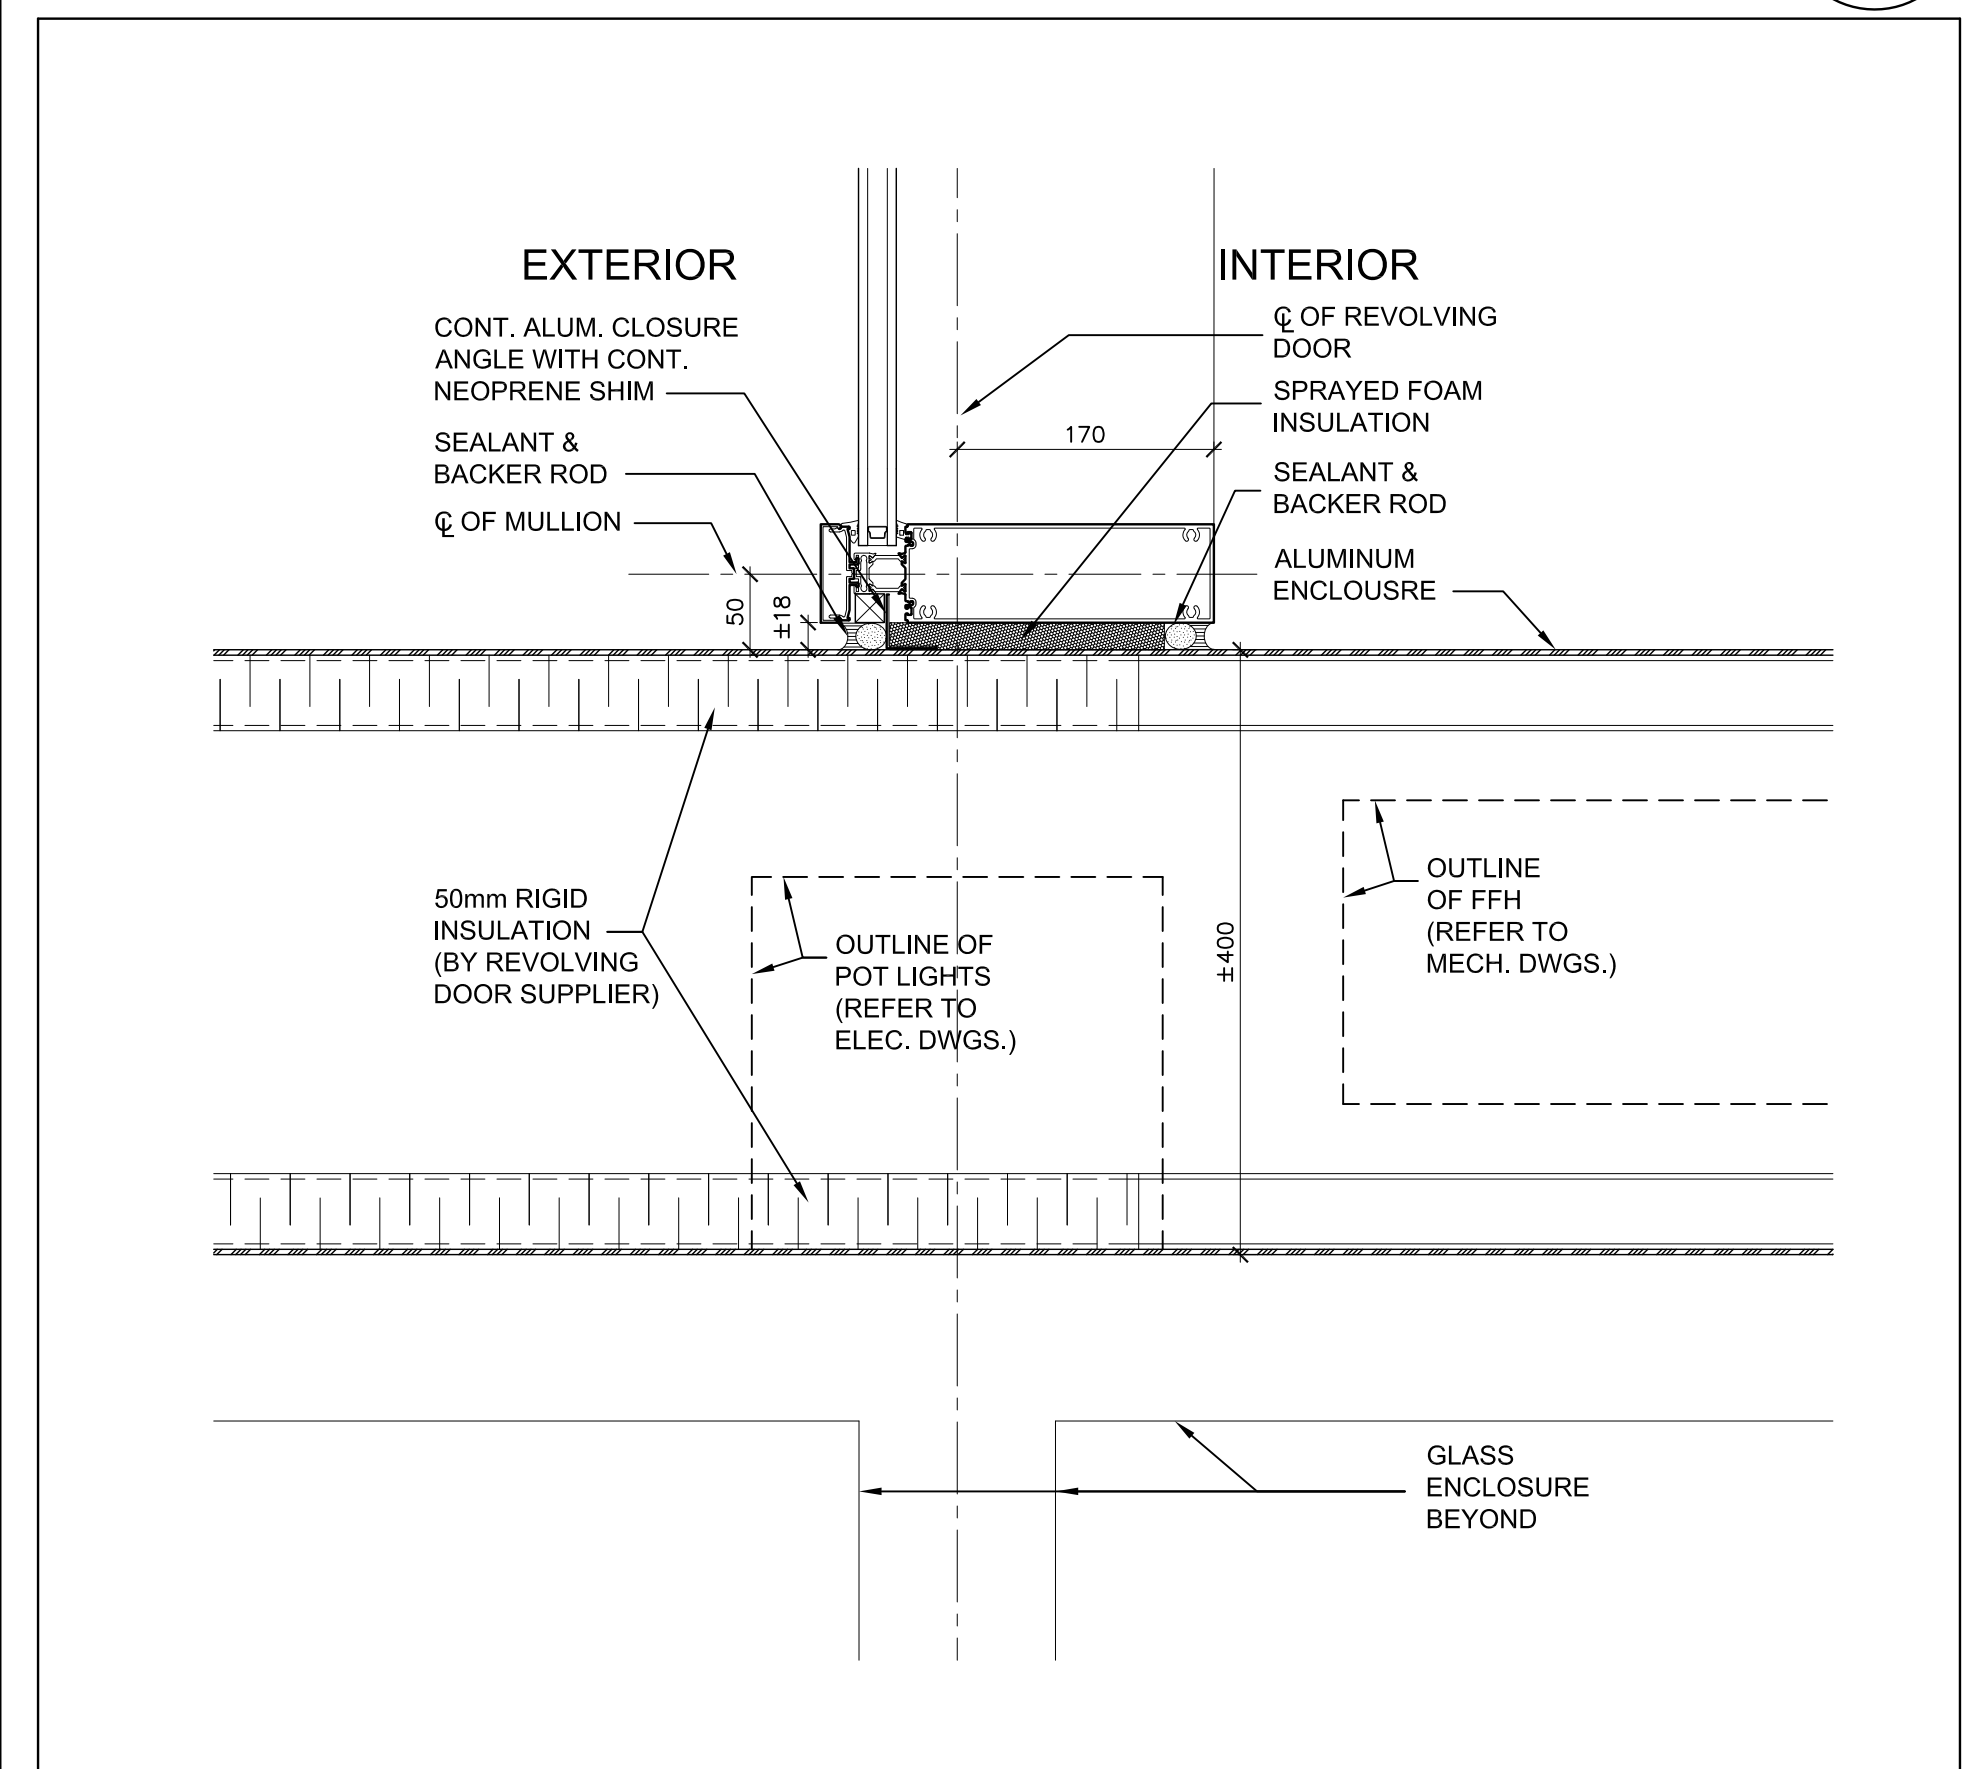


Section Detail @ Revolving Door Roof 4 A7-18

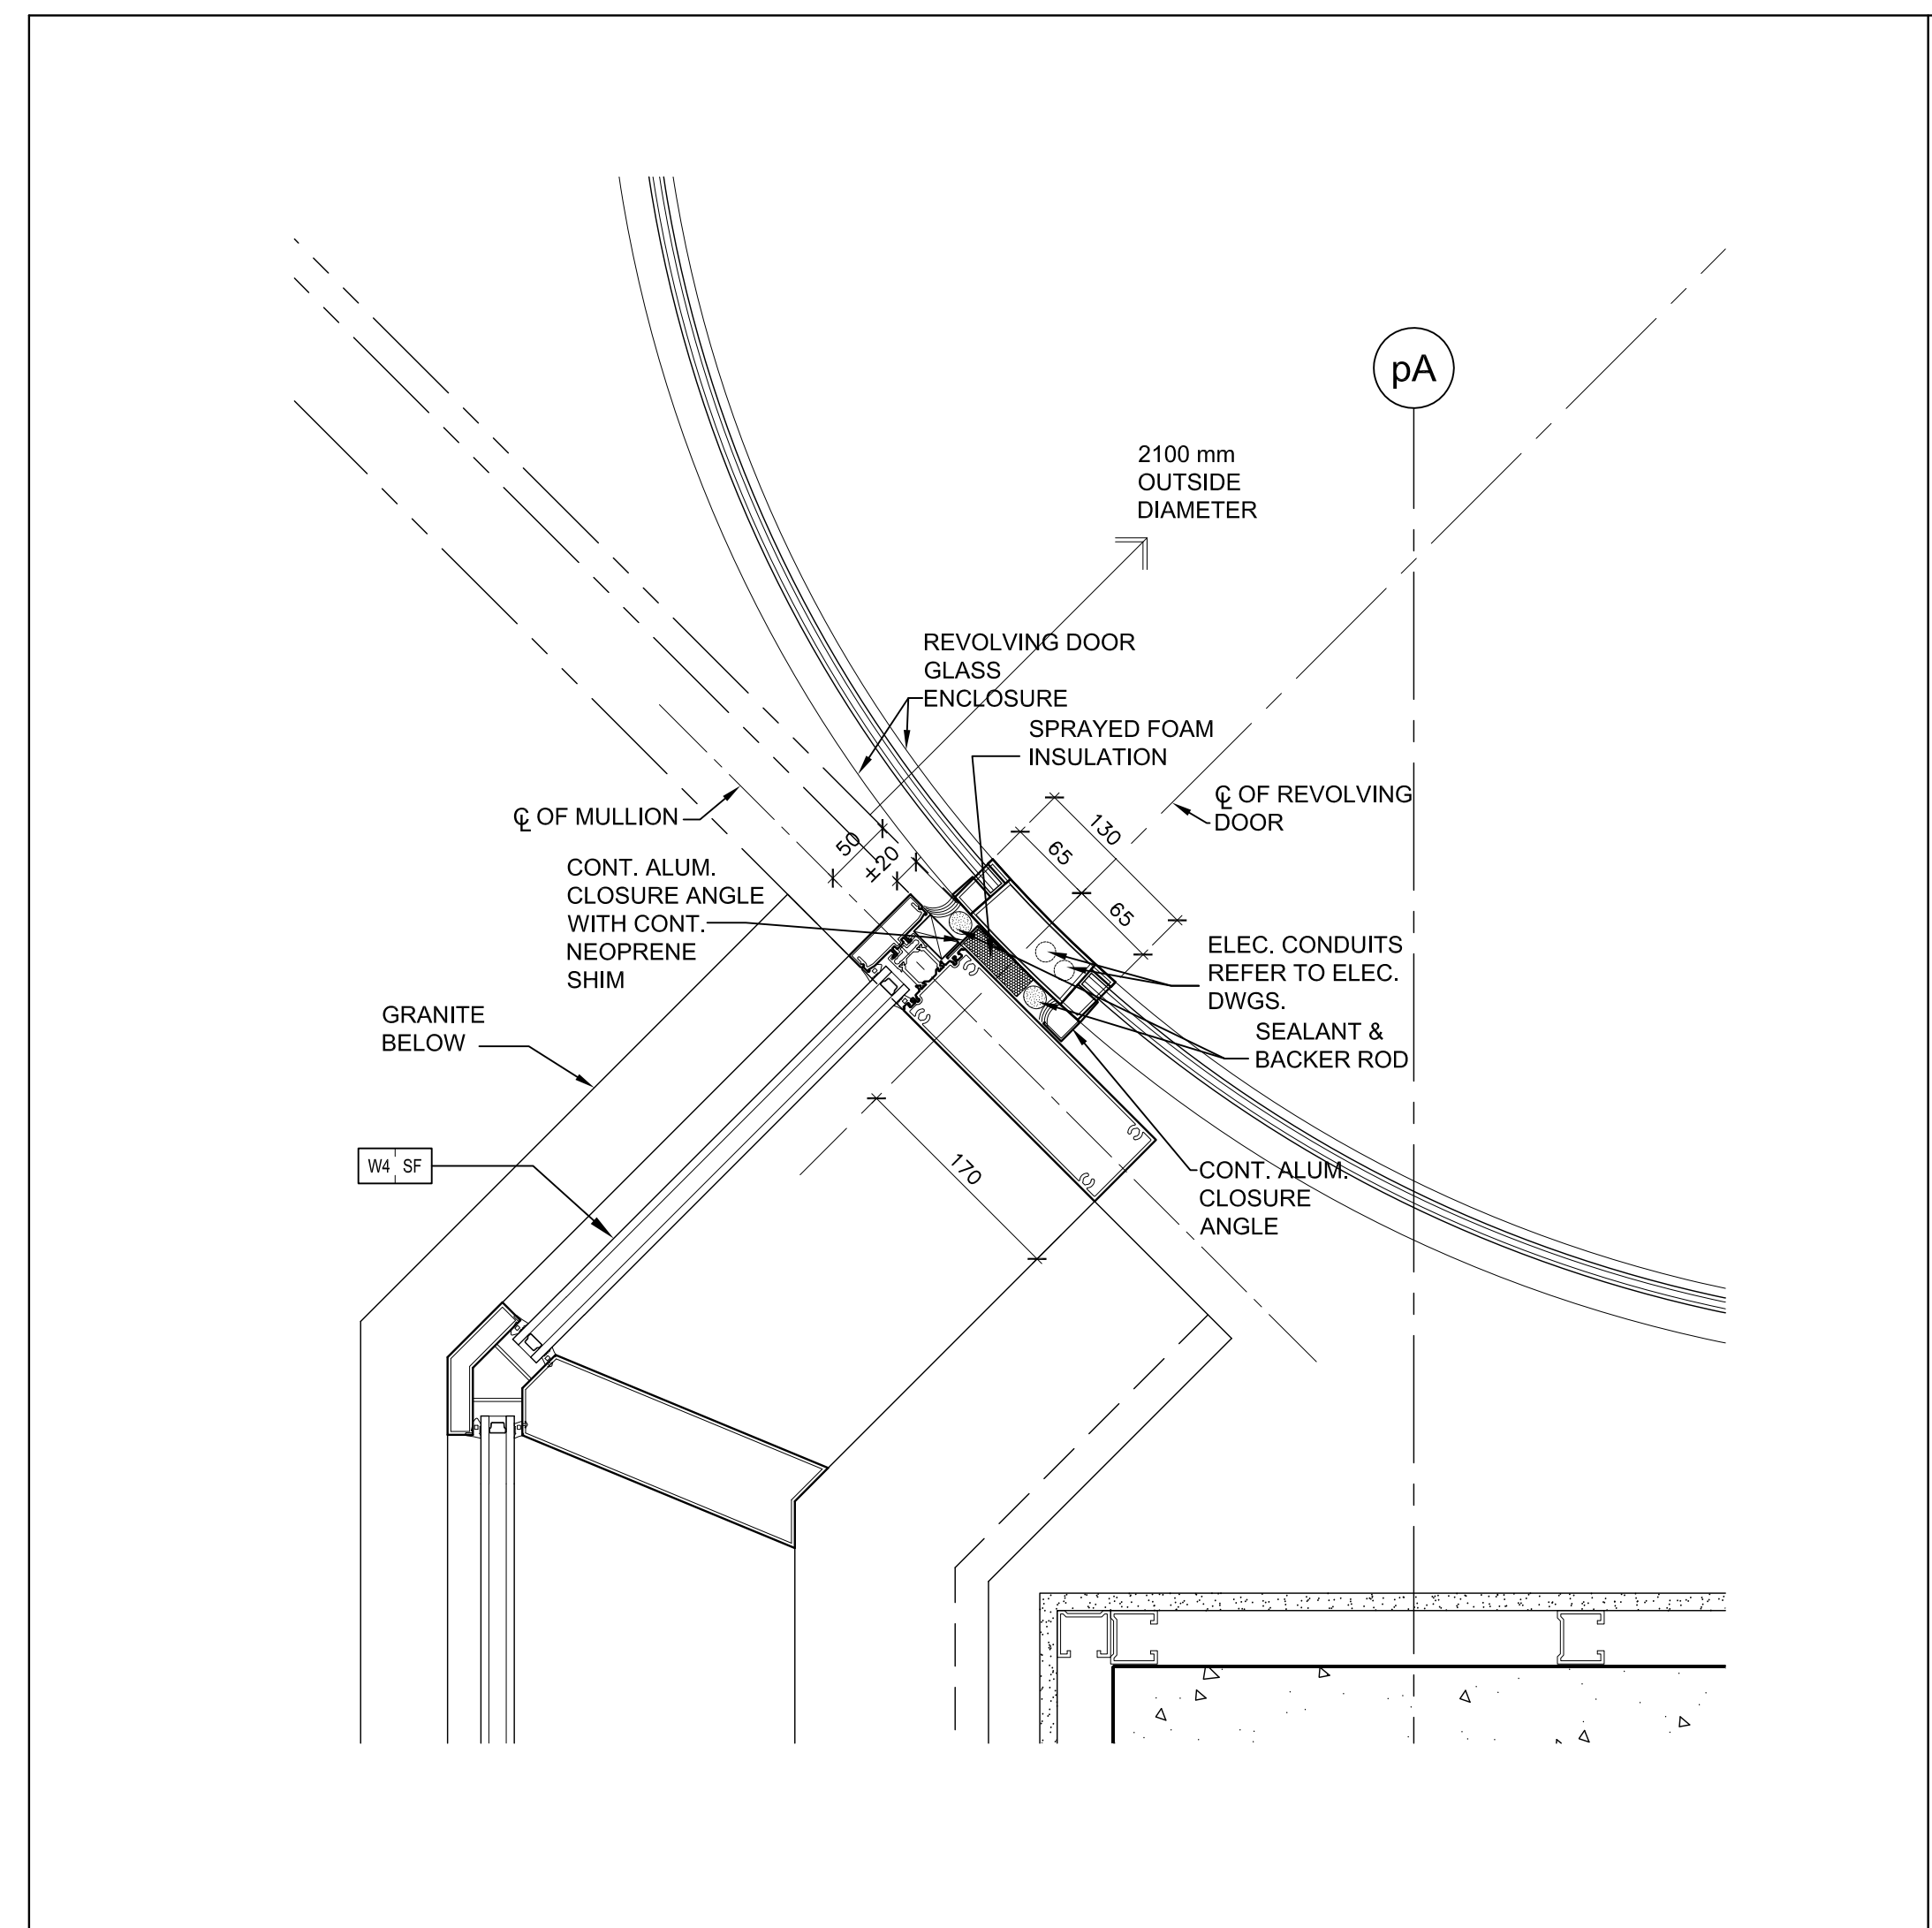

Plan Detail @ Revolving Door / Window Jamb 3 A7-18

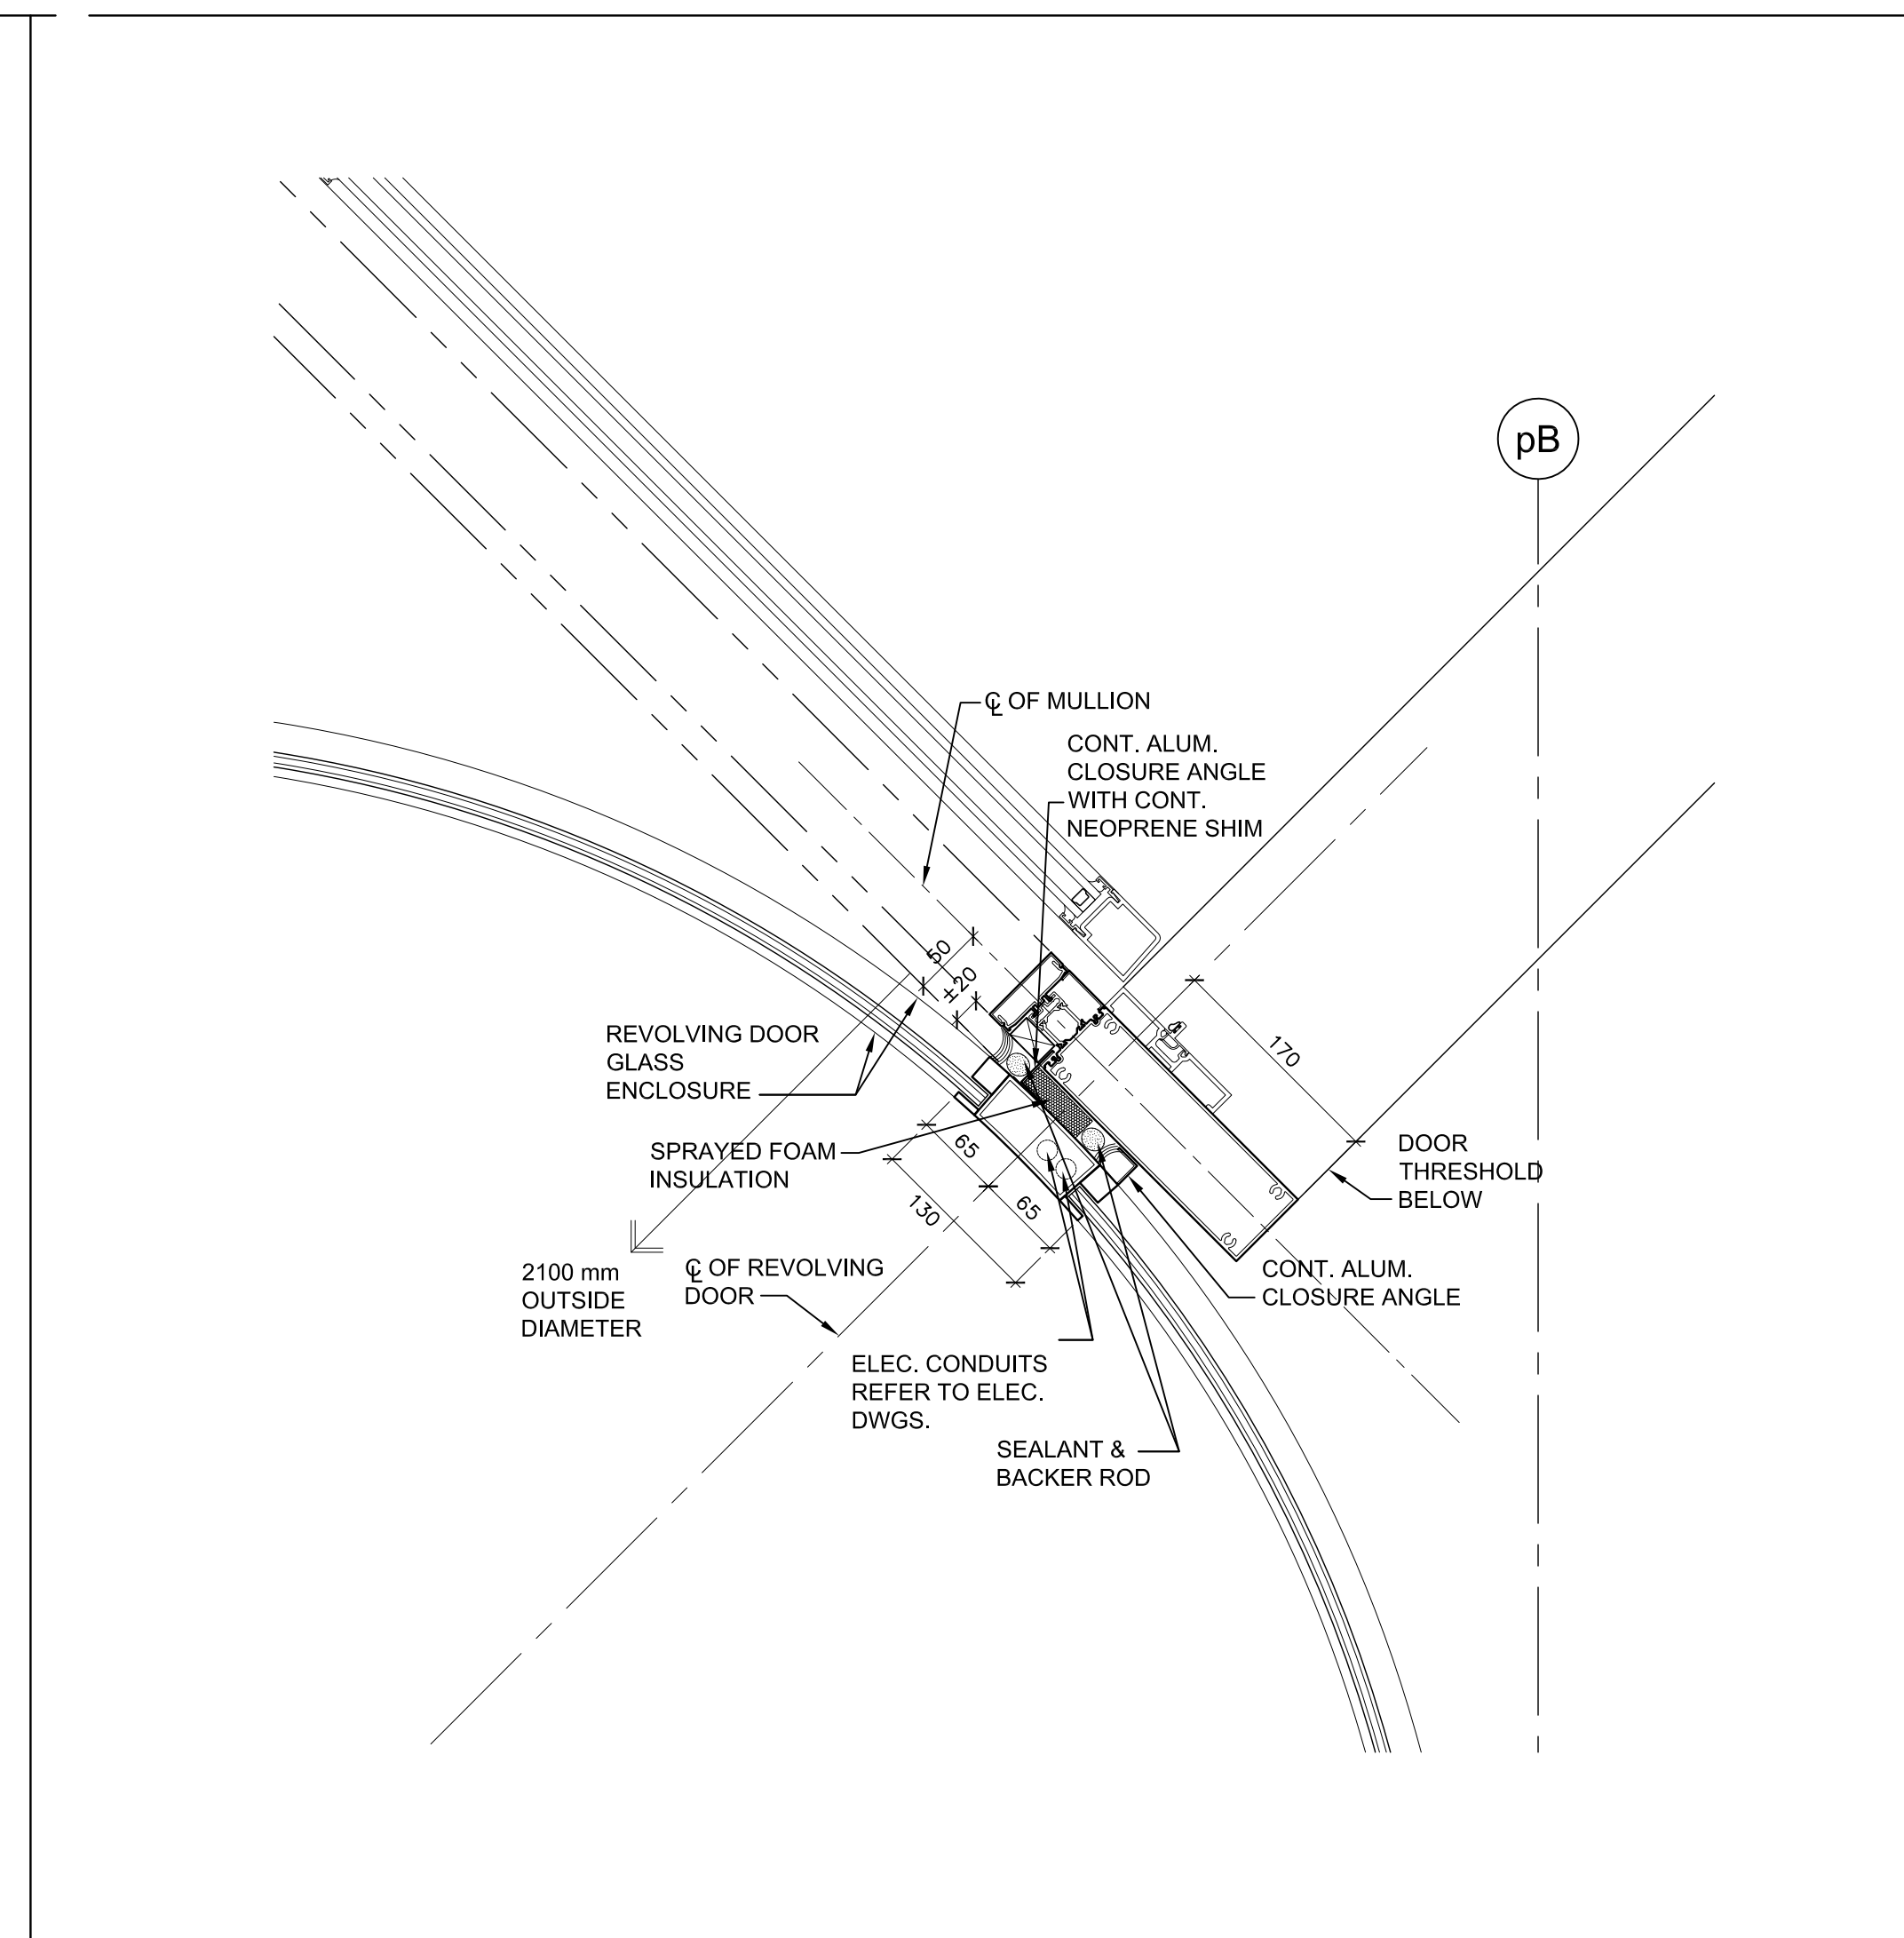

Plan Detail @ Revolving Door / Swing Door Jamb 2 A7-18

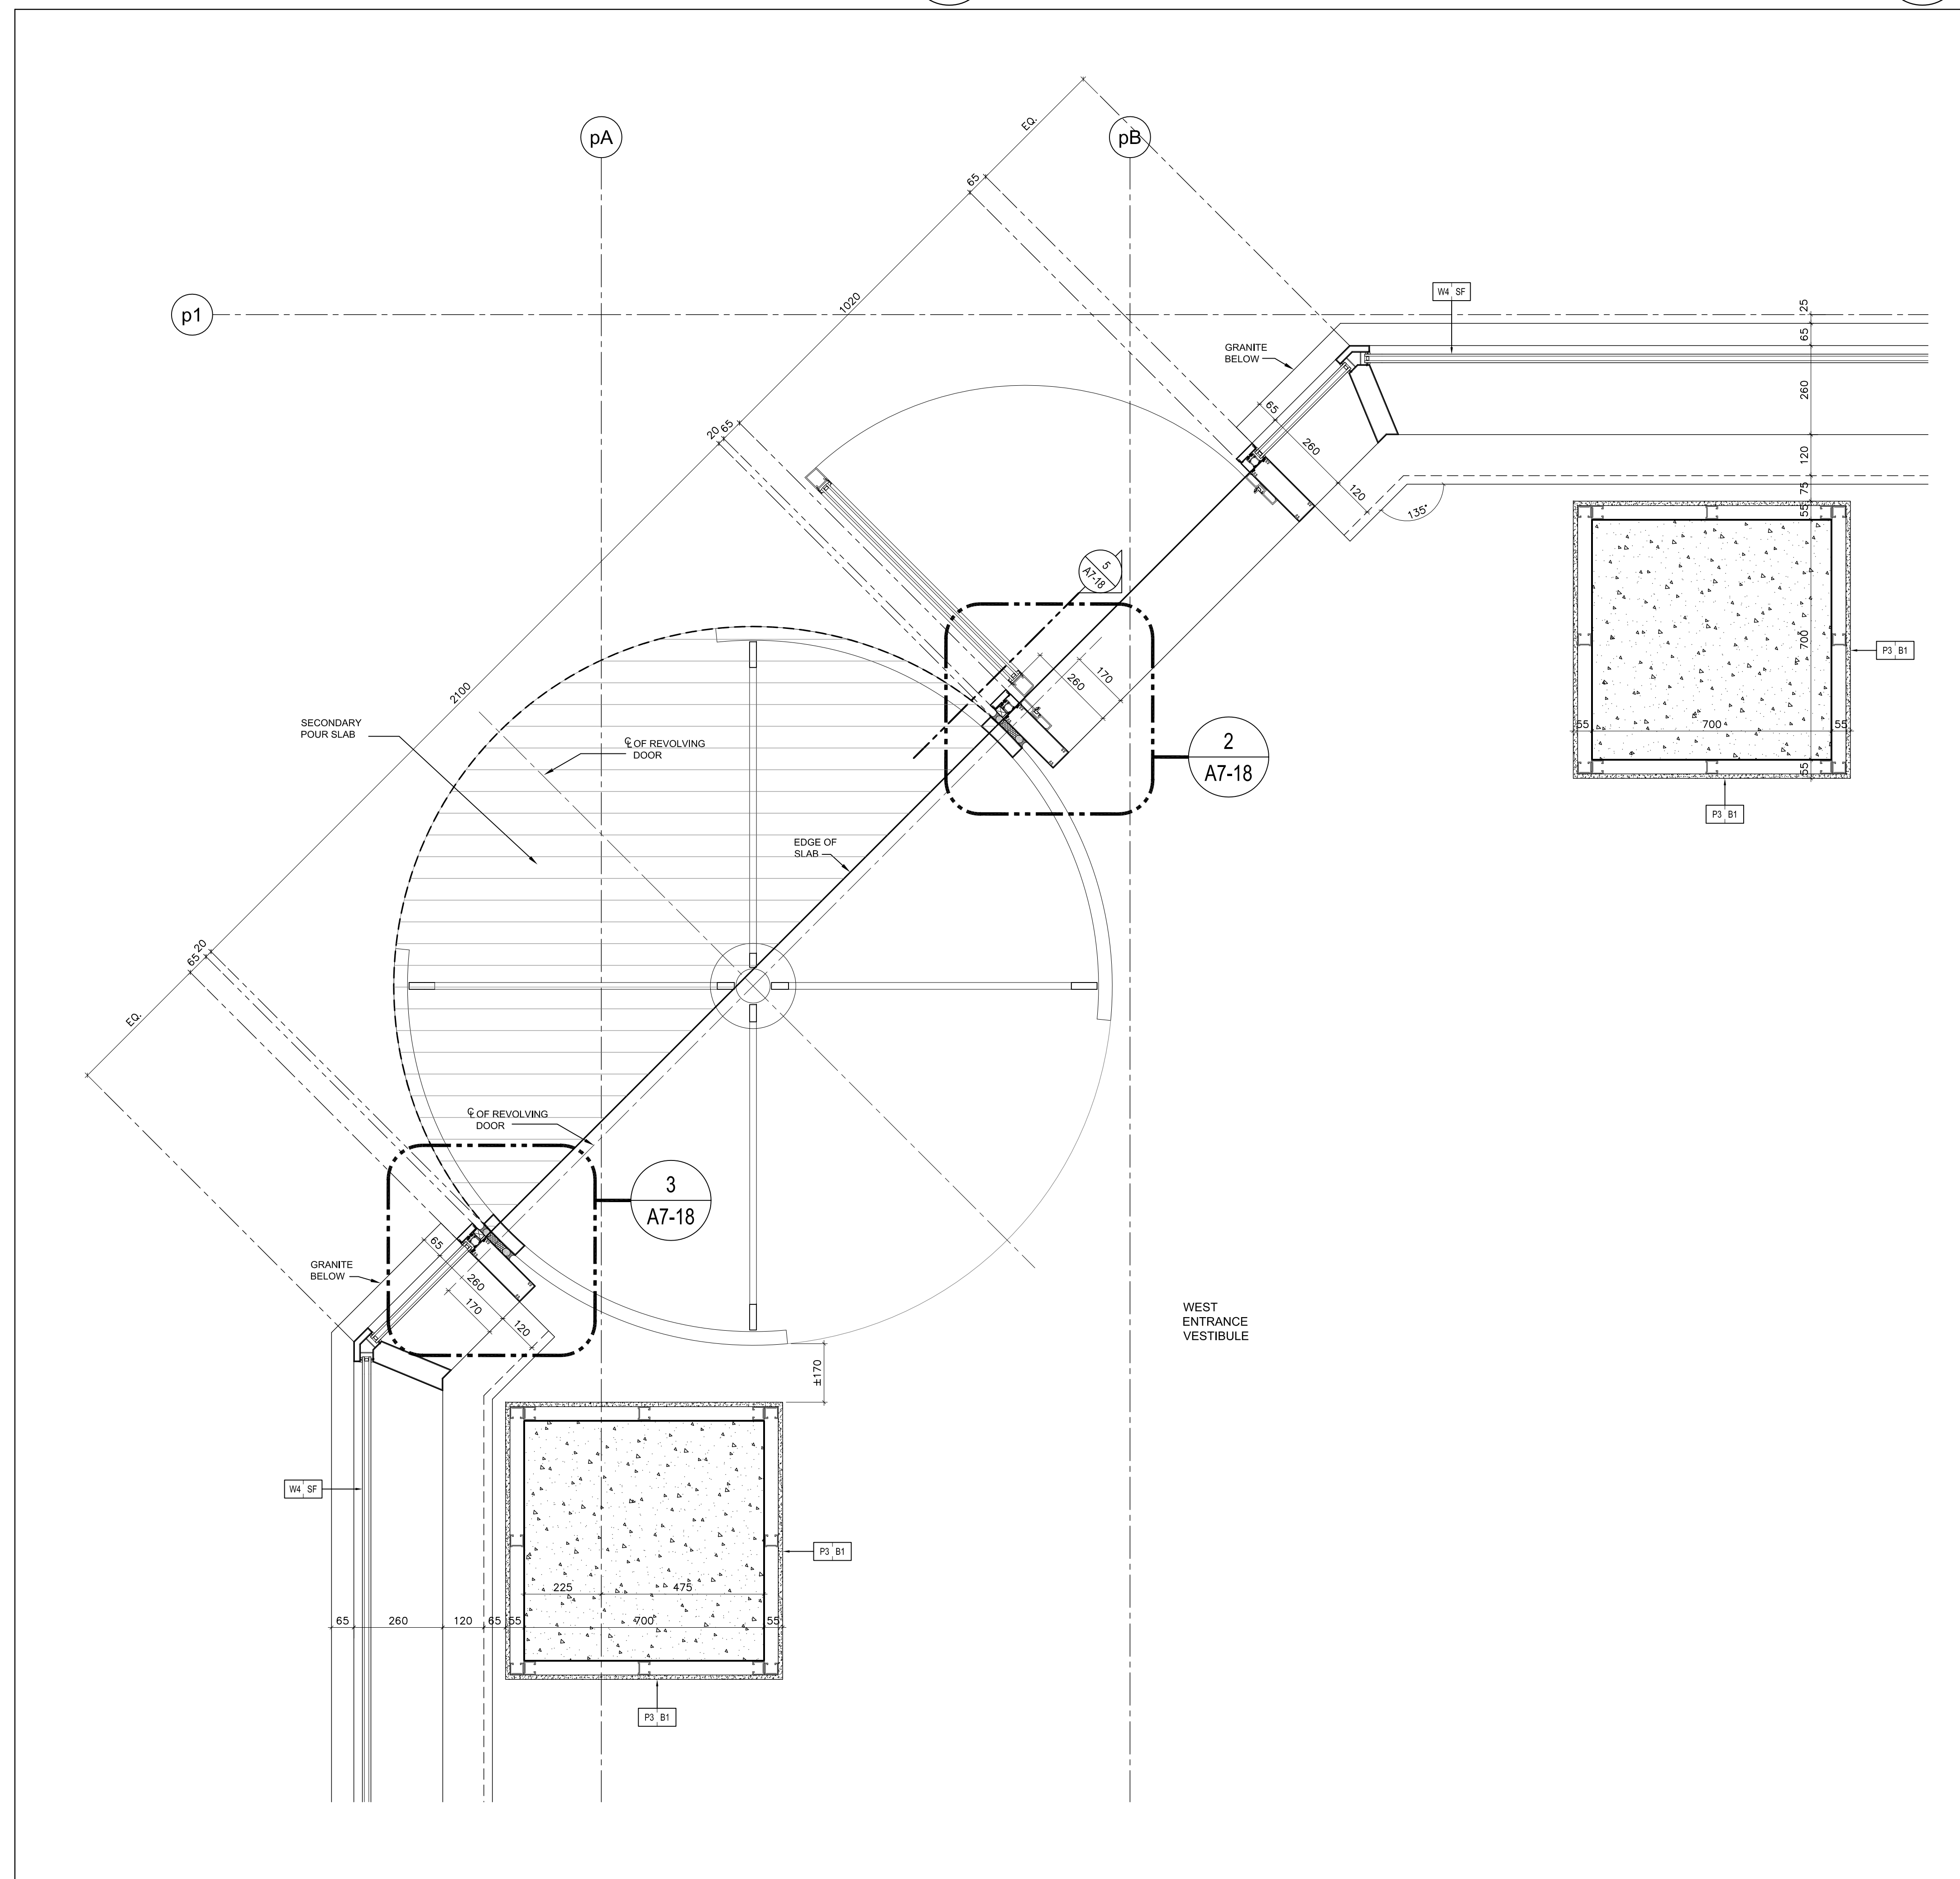

Plan Detail @ Revolving Door @ West Entrance Vestibule @ Level 1 1 A7-18

Contractor Must Check And Verify All Dimensions On The Job.
Do Not Scale The Drawings.
All Drawings, Specifications And Related Documents Are The Copyright Of The Architect And Must Be Returned Upon Request.
Reproduction Of Drawings, Specifications And Related Documents In Part Or Whole Is Prohibited Without The Architects Written Permission.
This Drawing Is Not To Be Used For Construction Until Signed By The Architect.
Date:



KIRKOR ARCHITECTS + PLANNERS
20 Martin Road Avenue, Toronto, Ontario, M3J 2K8
Tel: 646-8550, Tel: 646-1234, www.kirkorarchitects.com

No.:	Revision	Date

PROGRESS SET
July 11, 2016

No.	Issued For	Date

AQUAVISTA
AT BAYSIDE TORONTO

Drawing Title

Revolving Door Details
& Sinage Details

Project
Hines TRIDEL
AQUAVISTA
Block 3 - R3 & R4
263 Queens Quay East
Toronto, ON

1:5	Drawn by
S.D.	
C.A.	Checked by
13148	Project No.
July 11, 2016	Date
	Drawing No.

A7-18