



KIRKOR ARCHITECTS + PLANNERS
20 Martin Ross Avenue, Toronto, Ontario, M3J 2K6
Tel: (416) 565-5500, Fax: (416) 565-1234, www.kirkorarchitects.com

No.: Revision Date:

PROGRESS SET
July 11, 2016

No. Issued For Date:

AQUAVISTA
AT BAYSIDE TORONTO


Drawing Title

Enlarged Plan Details


Project
Hines TRIDEL
AQUAVISTA
Block 3 - R3 & R4
263 Queens Quay East
Toronto, ON
Scale

1:2
S.D. Drawn by
C.A. Checked by
13148
July 11, 2016
Drawing No.


A7-25

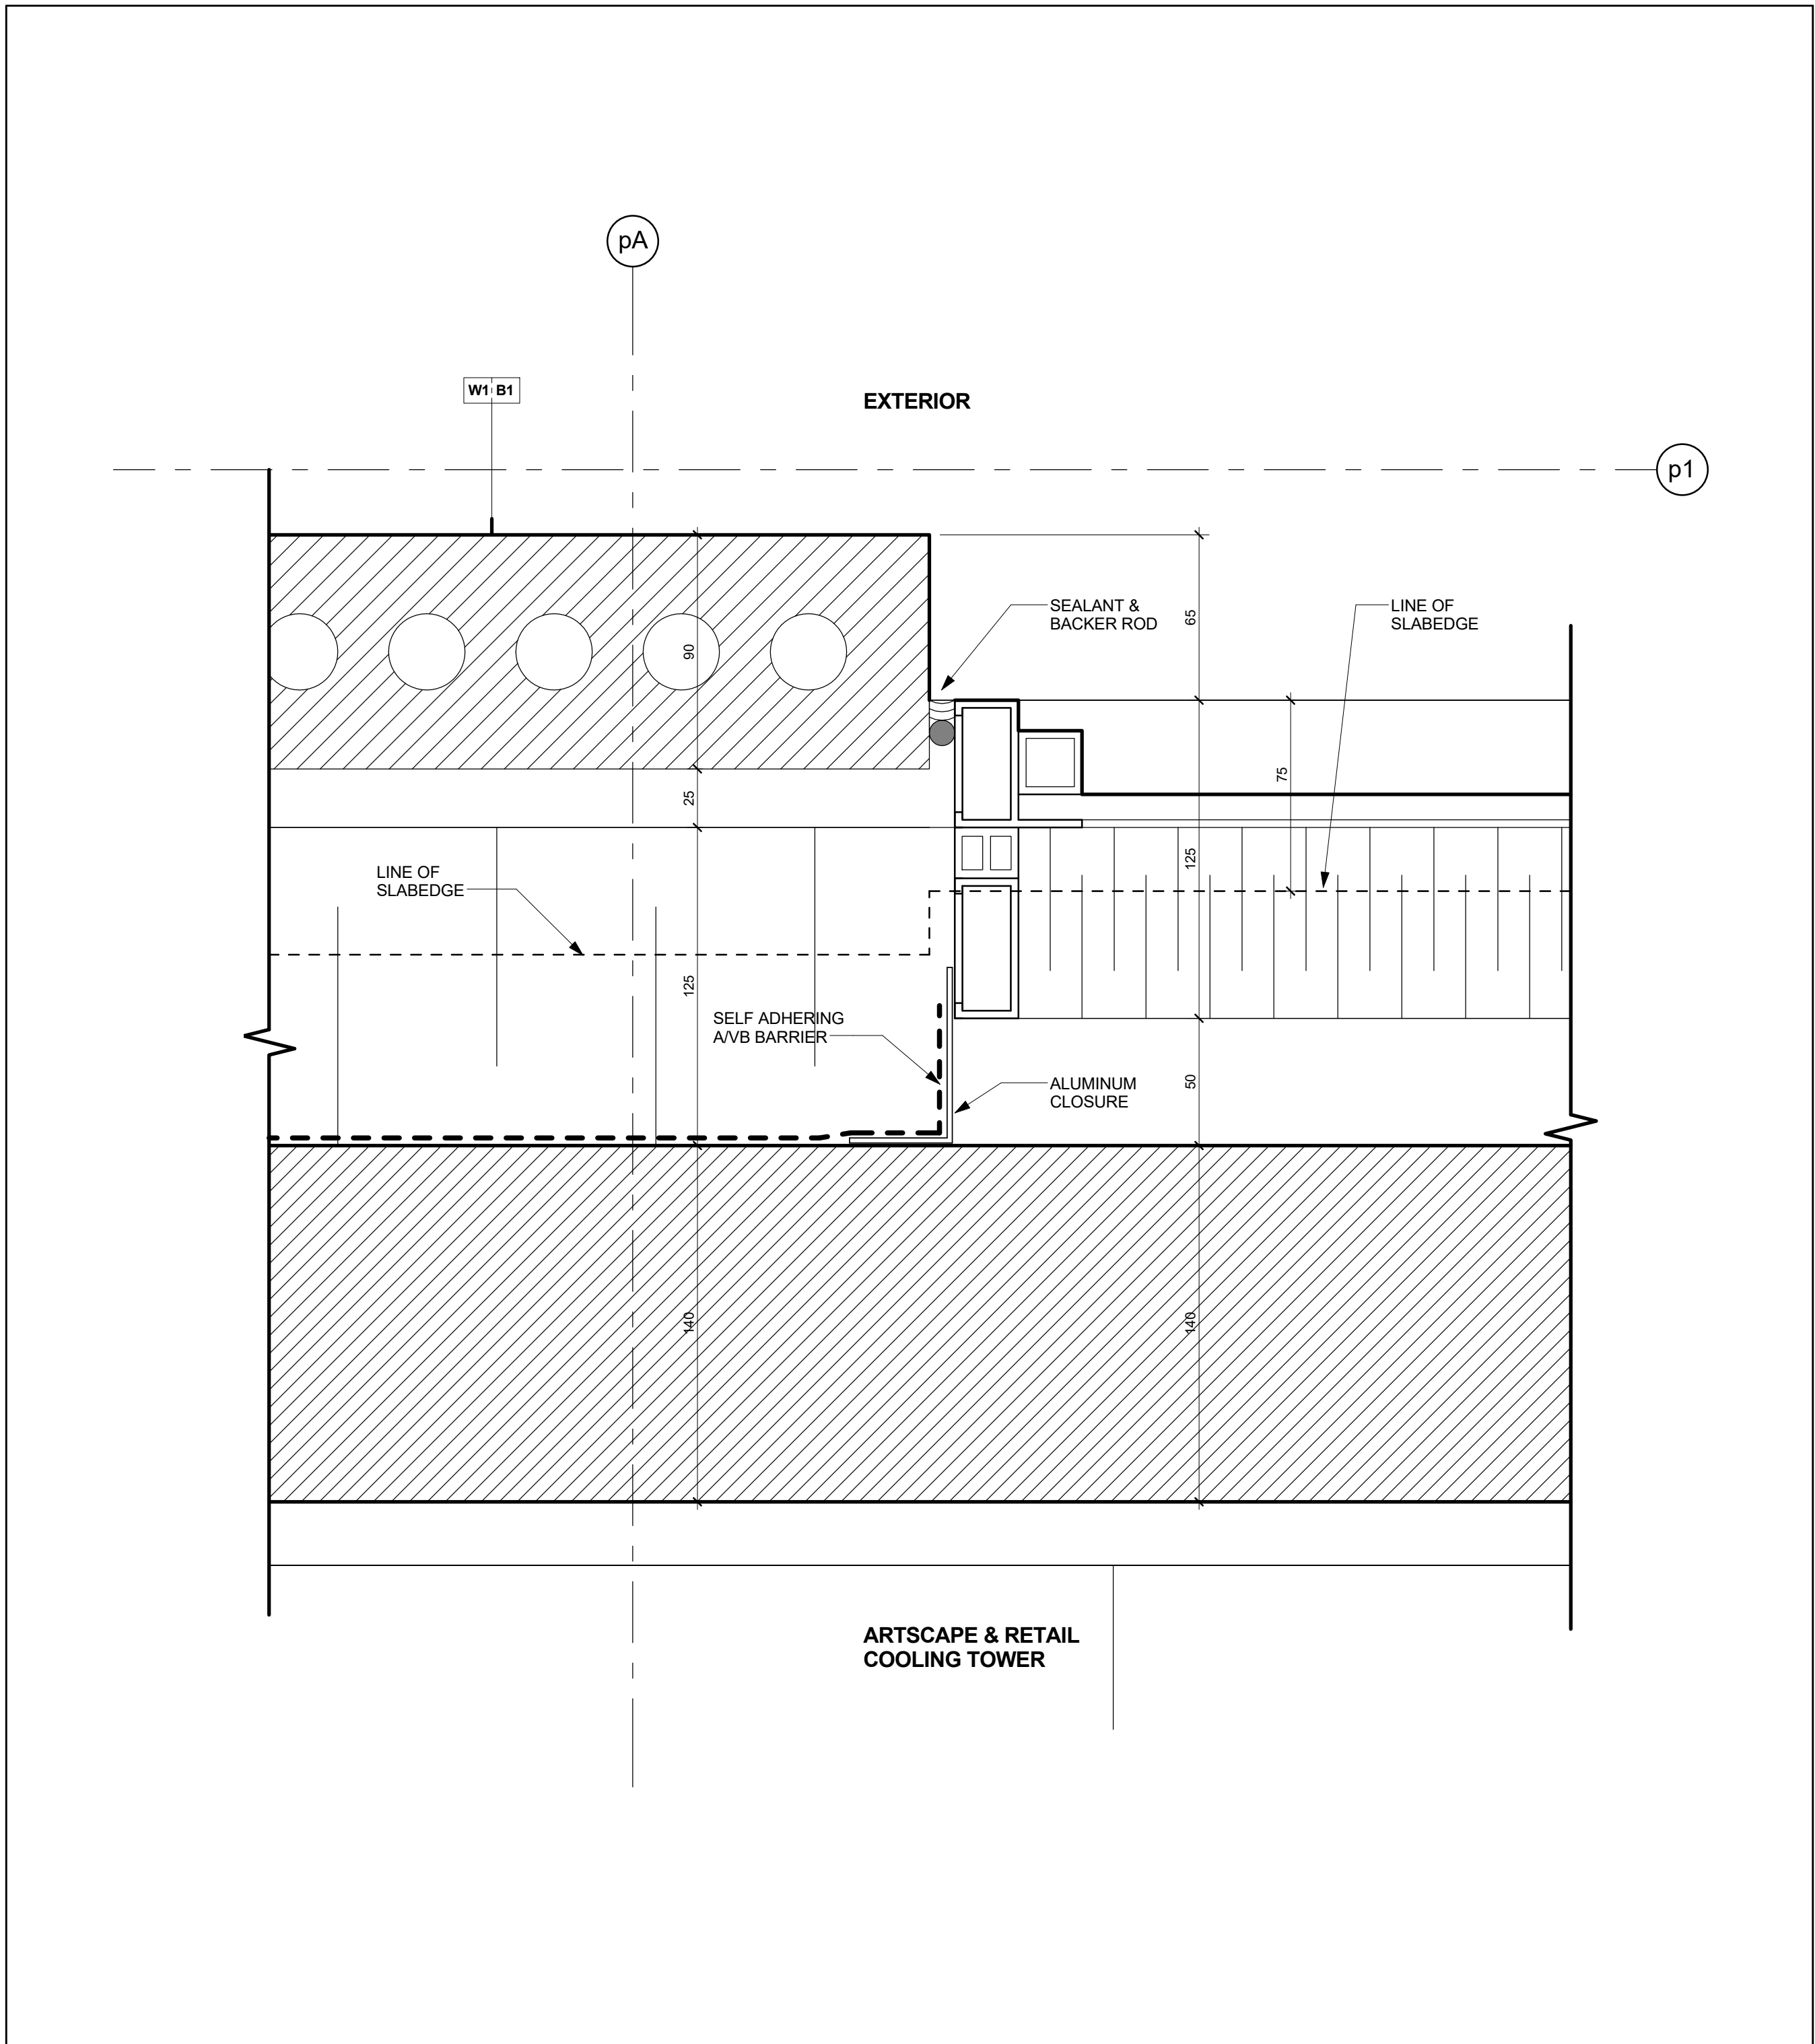


Enlarged Plan Detail @ Window Jamb @ Brick Veneer Wall with Conc. Block
Scale: 1 : 2 4 A7-25

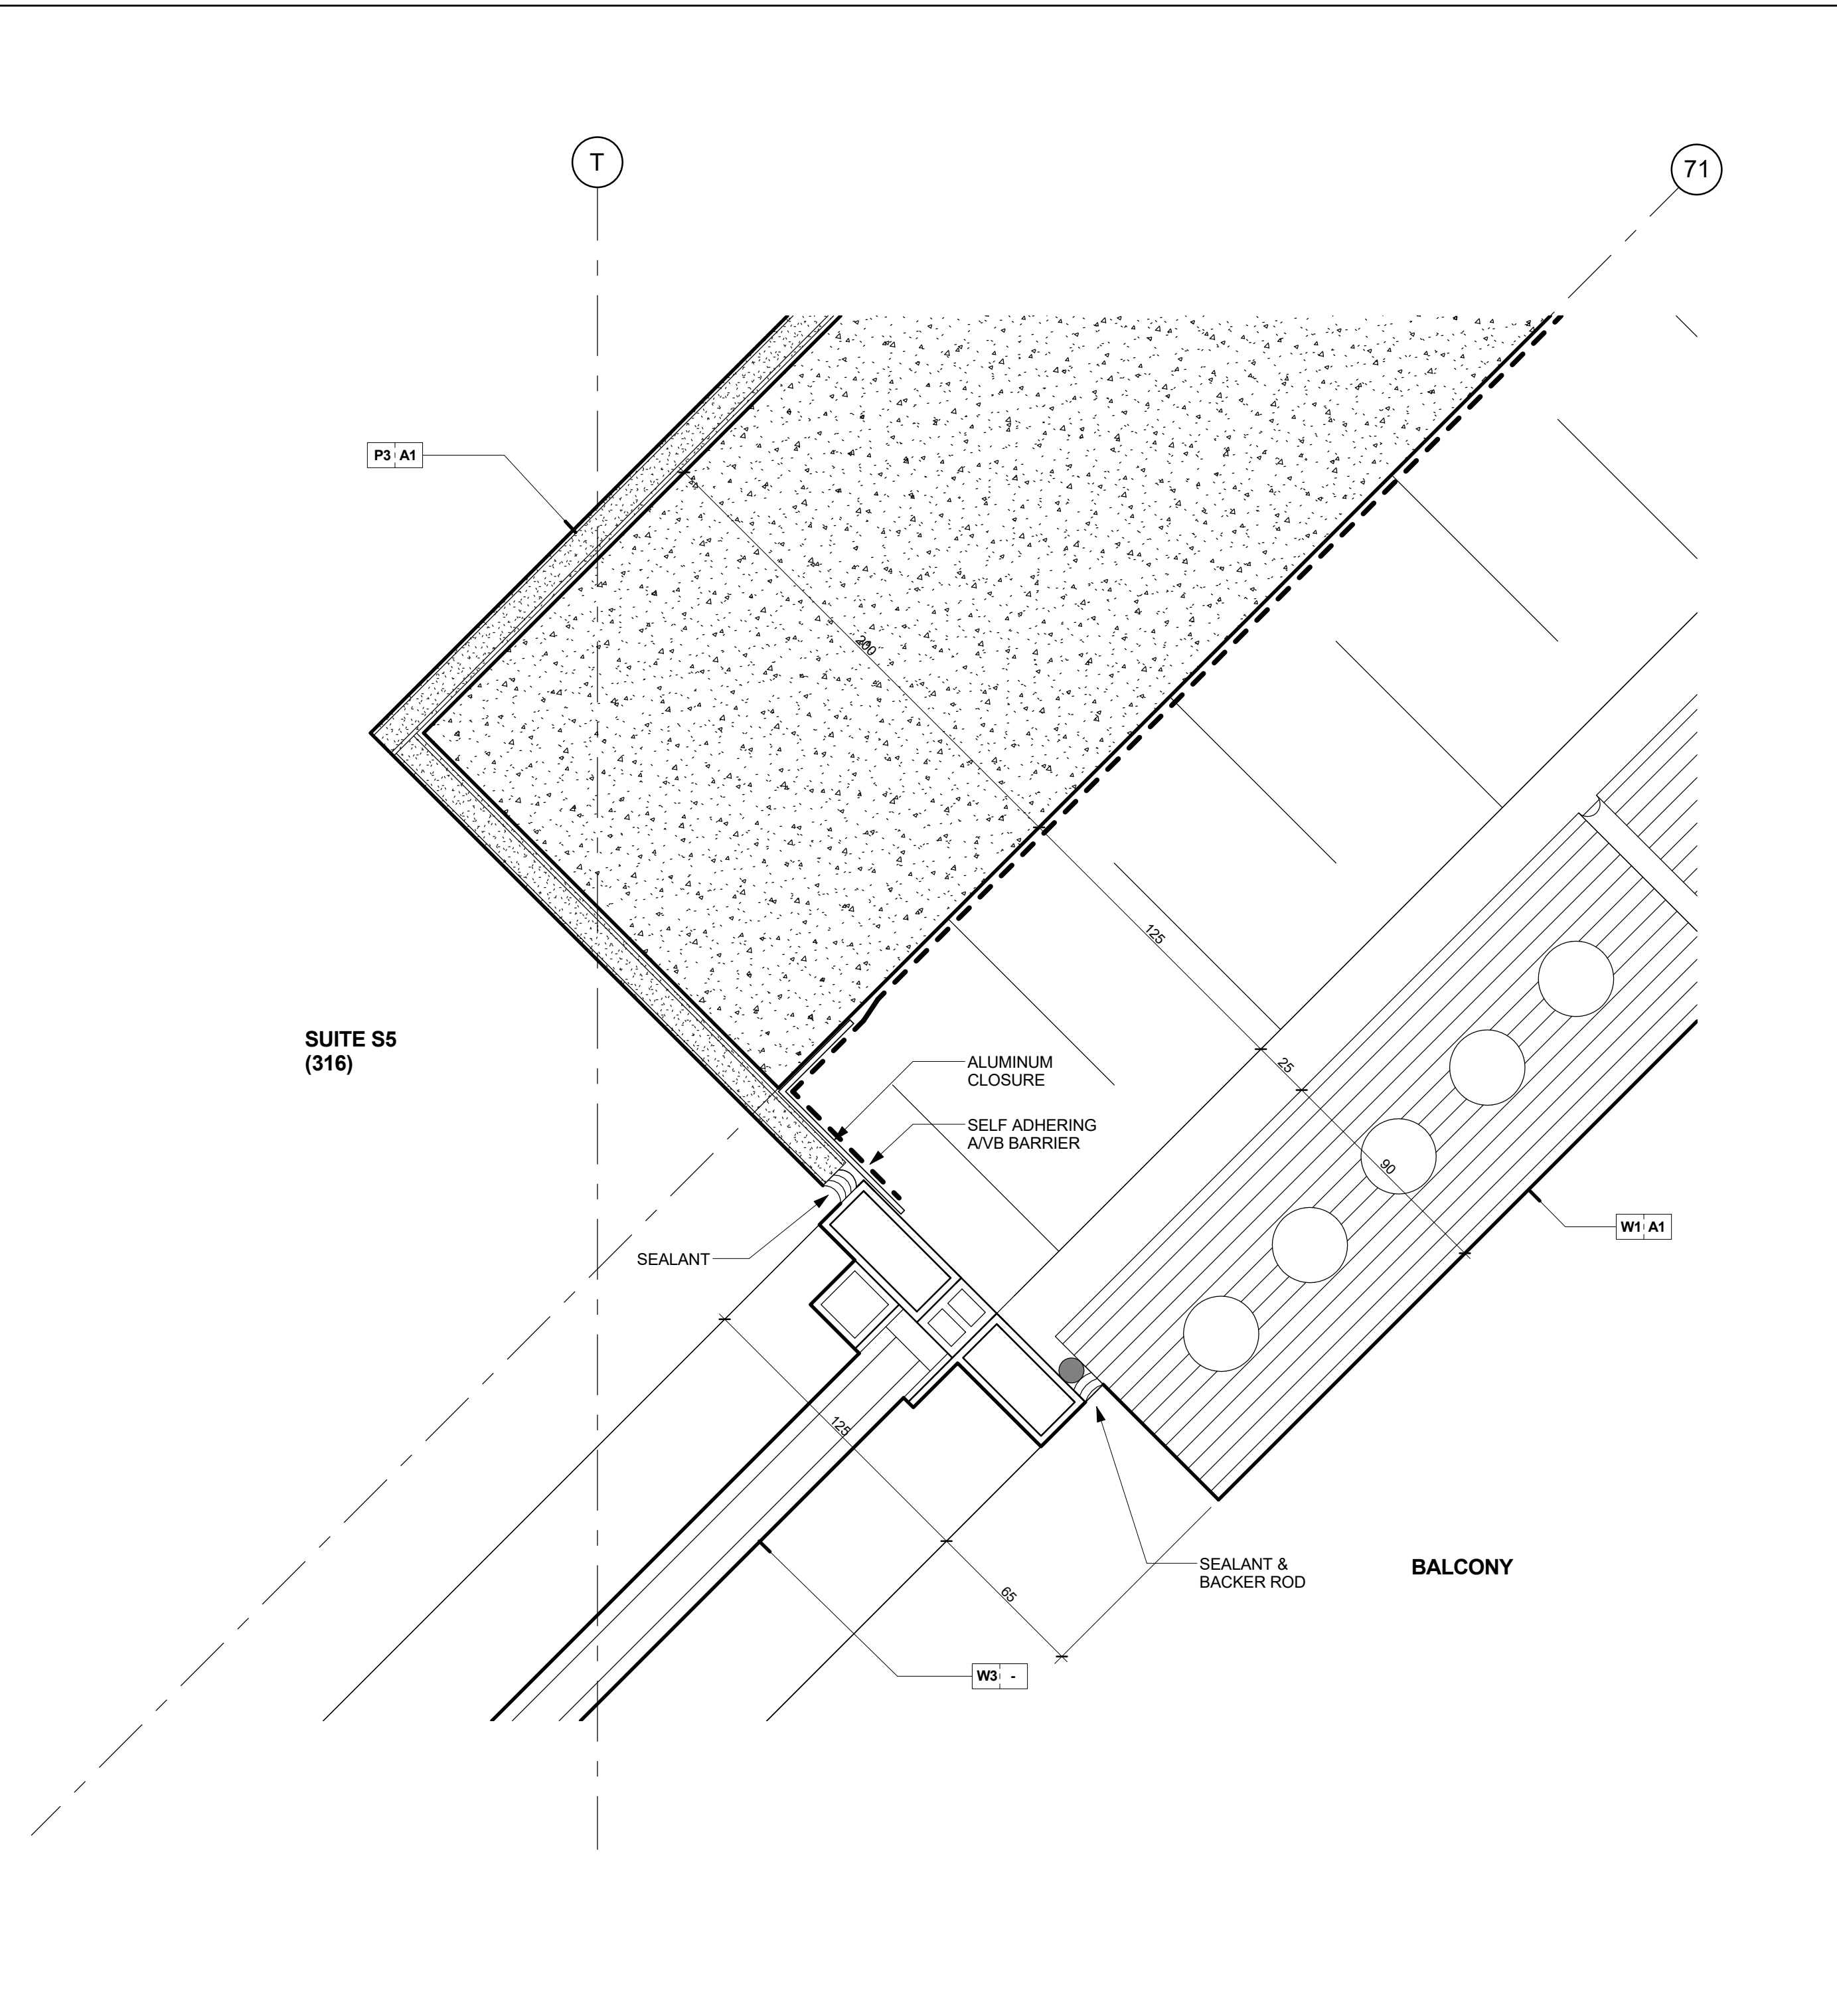


Enlarged Plan Detail @ Window Wall Brick Veneer Wall on Struct. Conc.
Scale: 1 : 2 2 A7-25

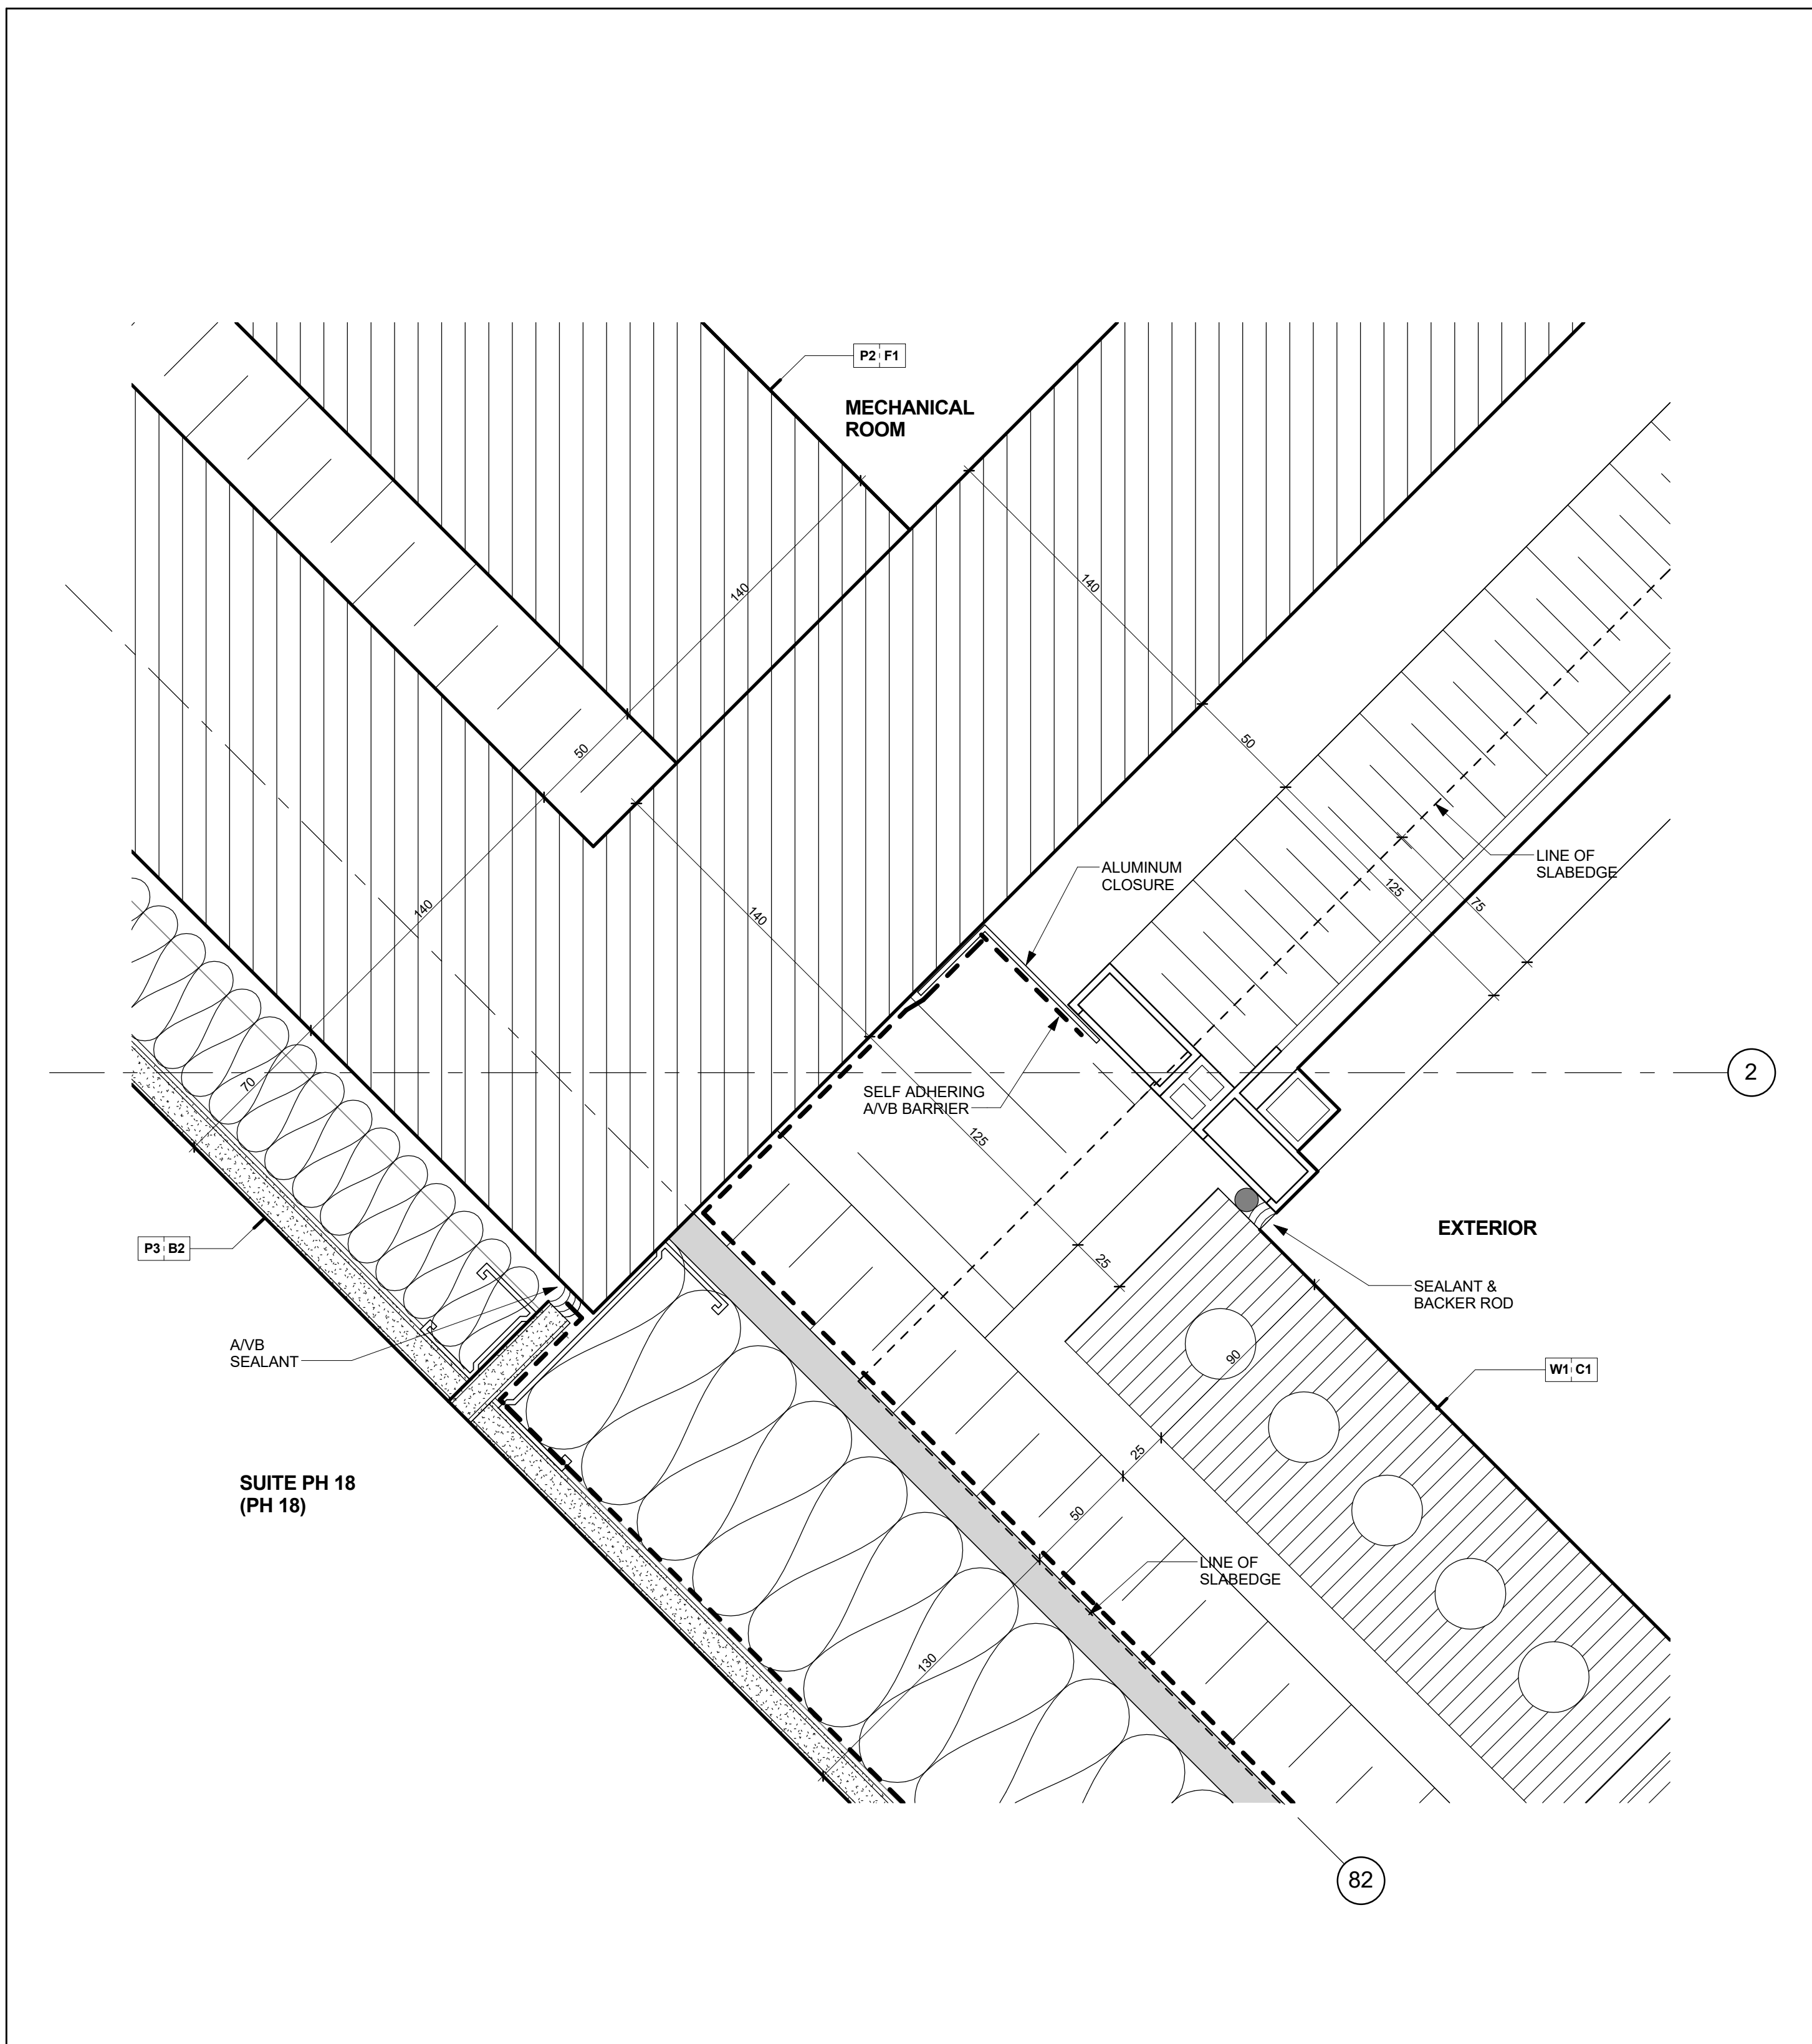

Enlarged Plan Detail @ Window Jamb @ Brick Veneer Wall with Metal Studs
Scale: 1 : 2 5 A7-25

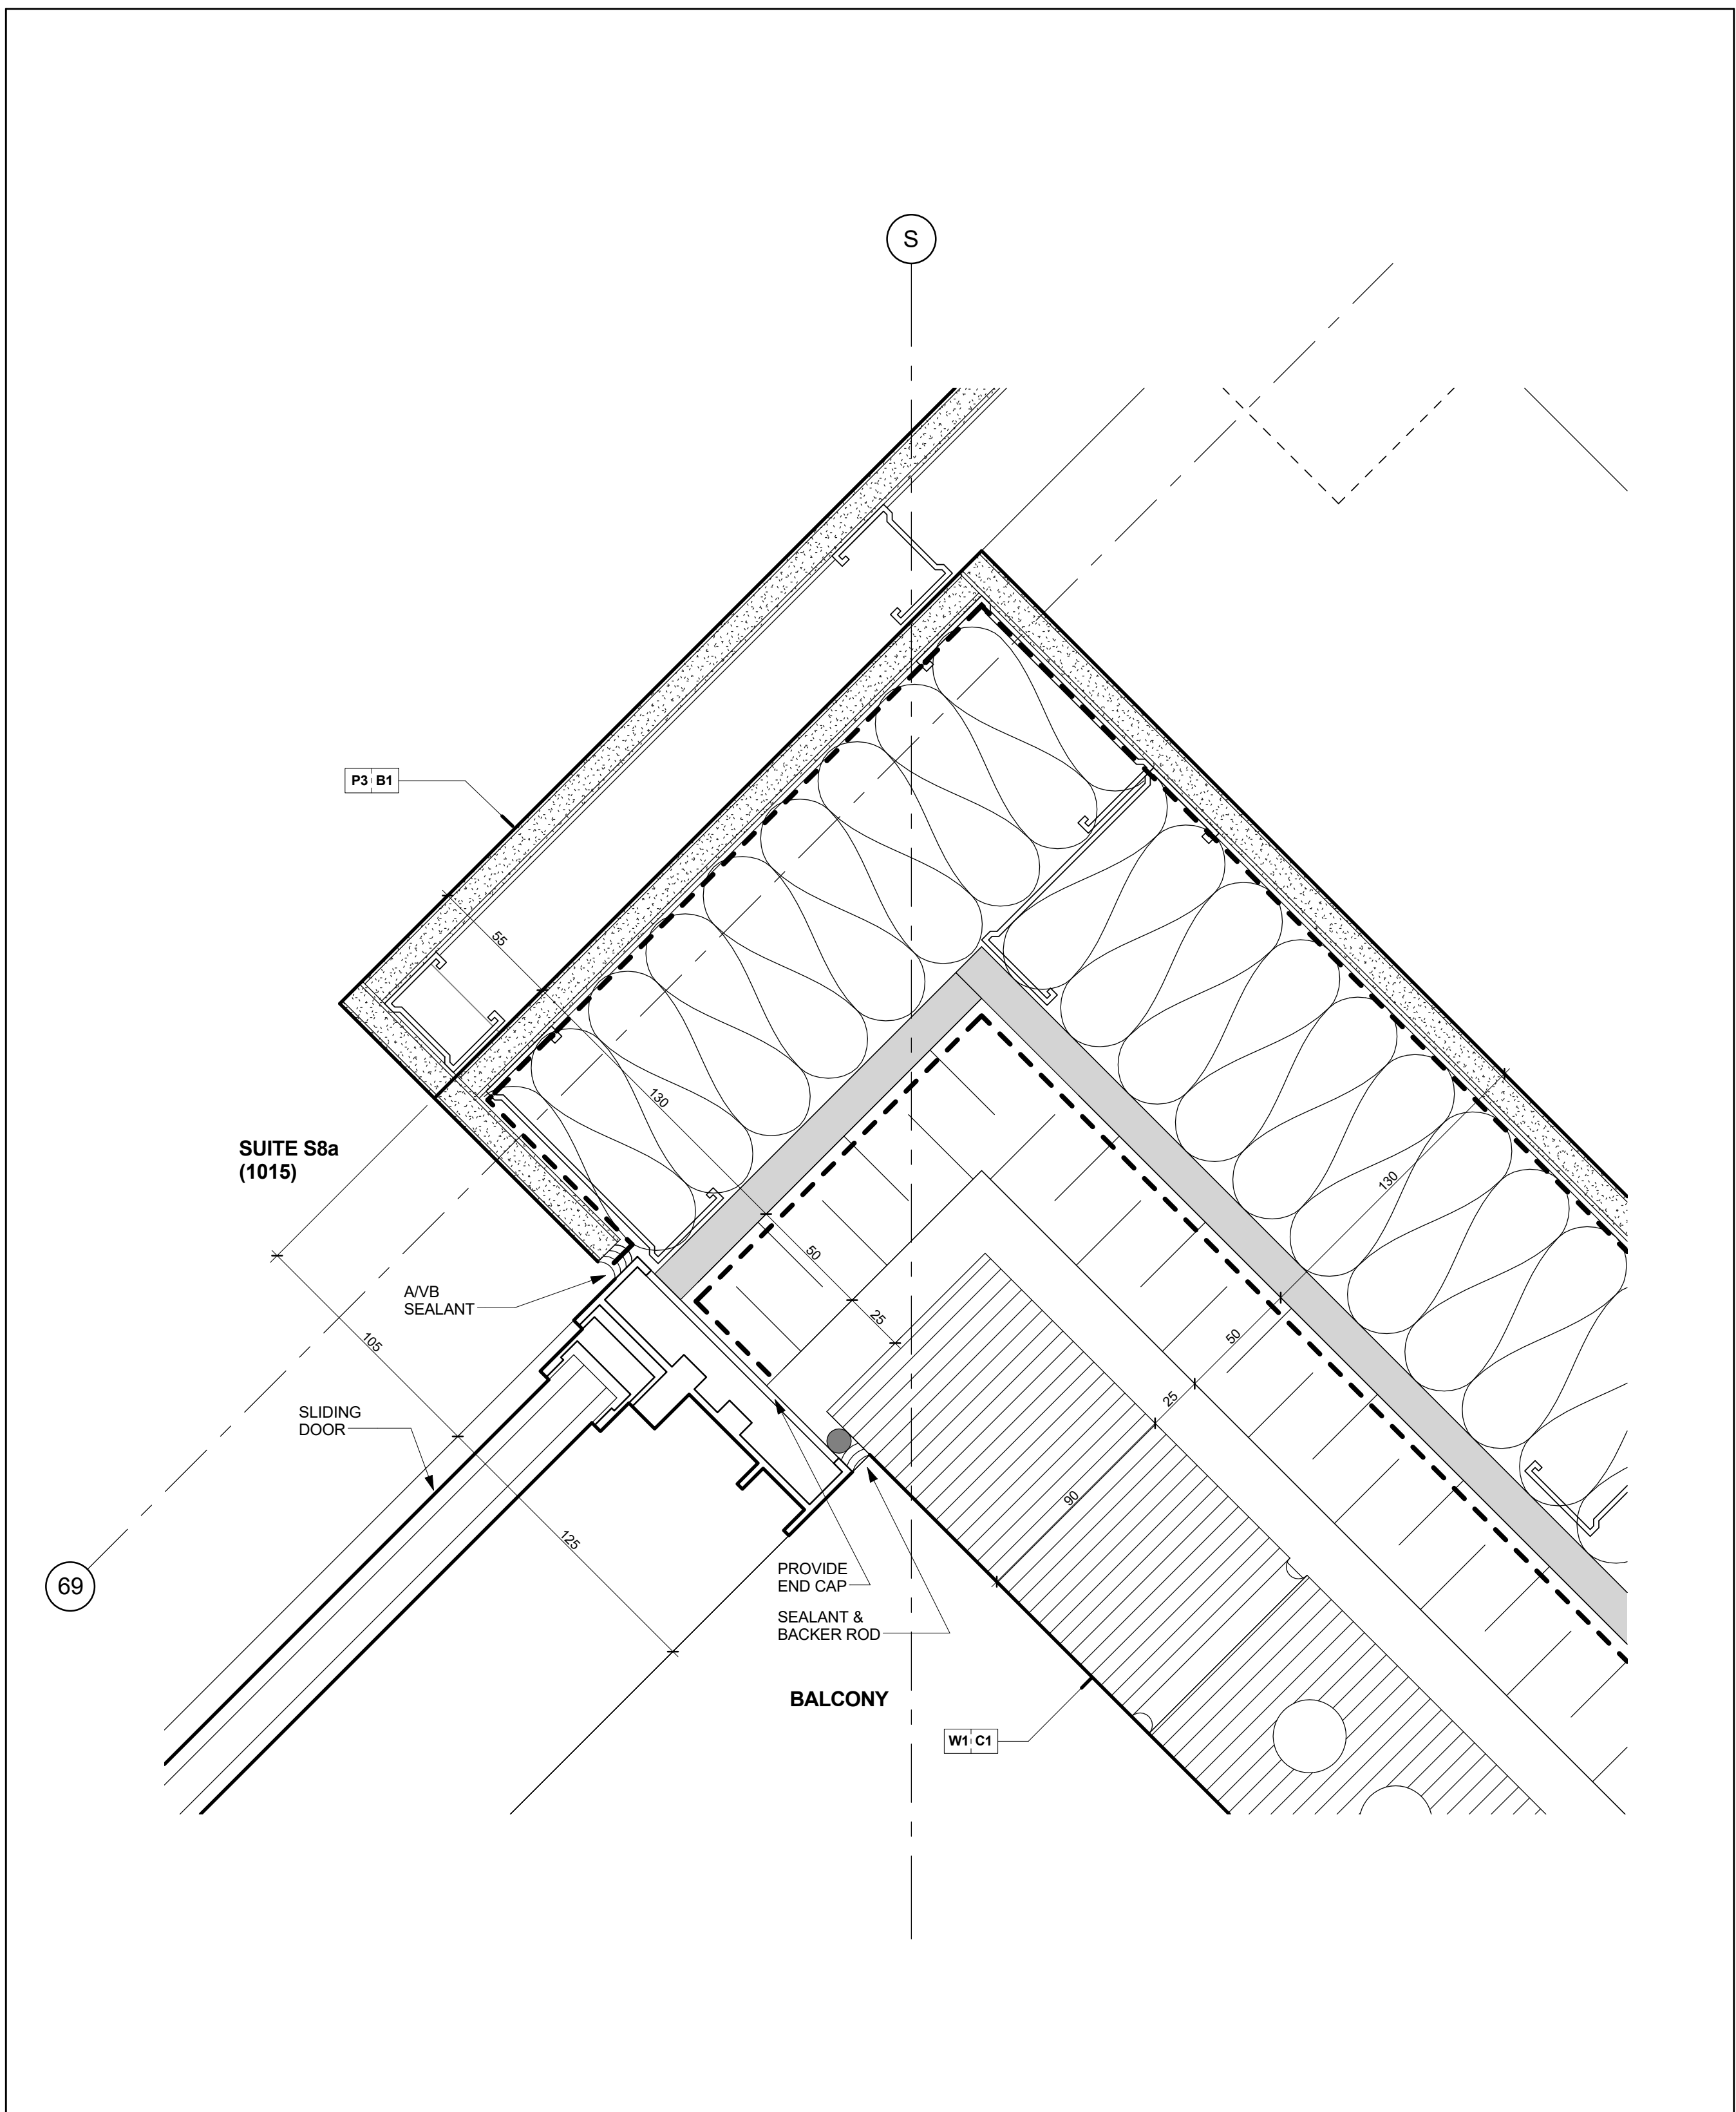

Enlarged Plan Detail @ Window Jamb @ Brick Veneer Wall with Metal Studs
Scale: 1 : 2 3 A7-25

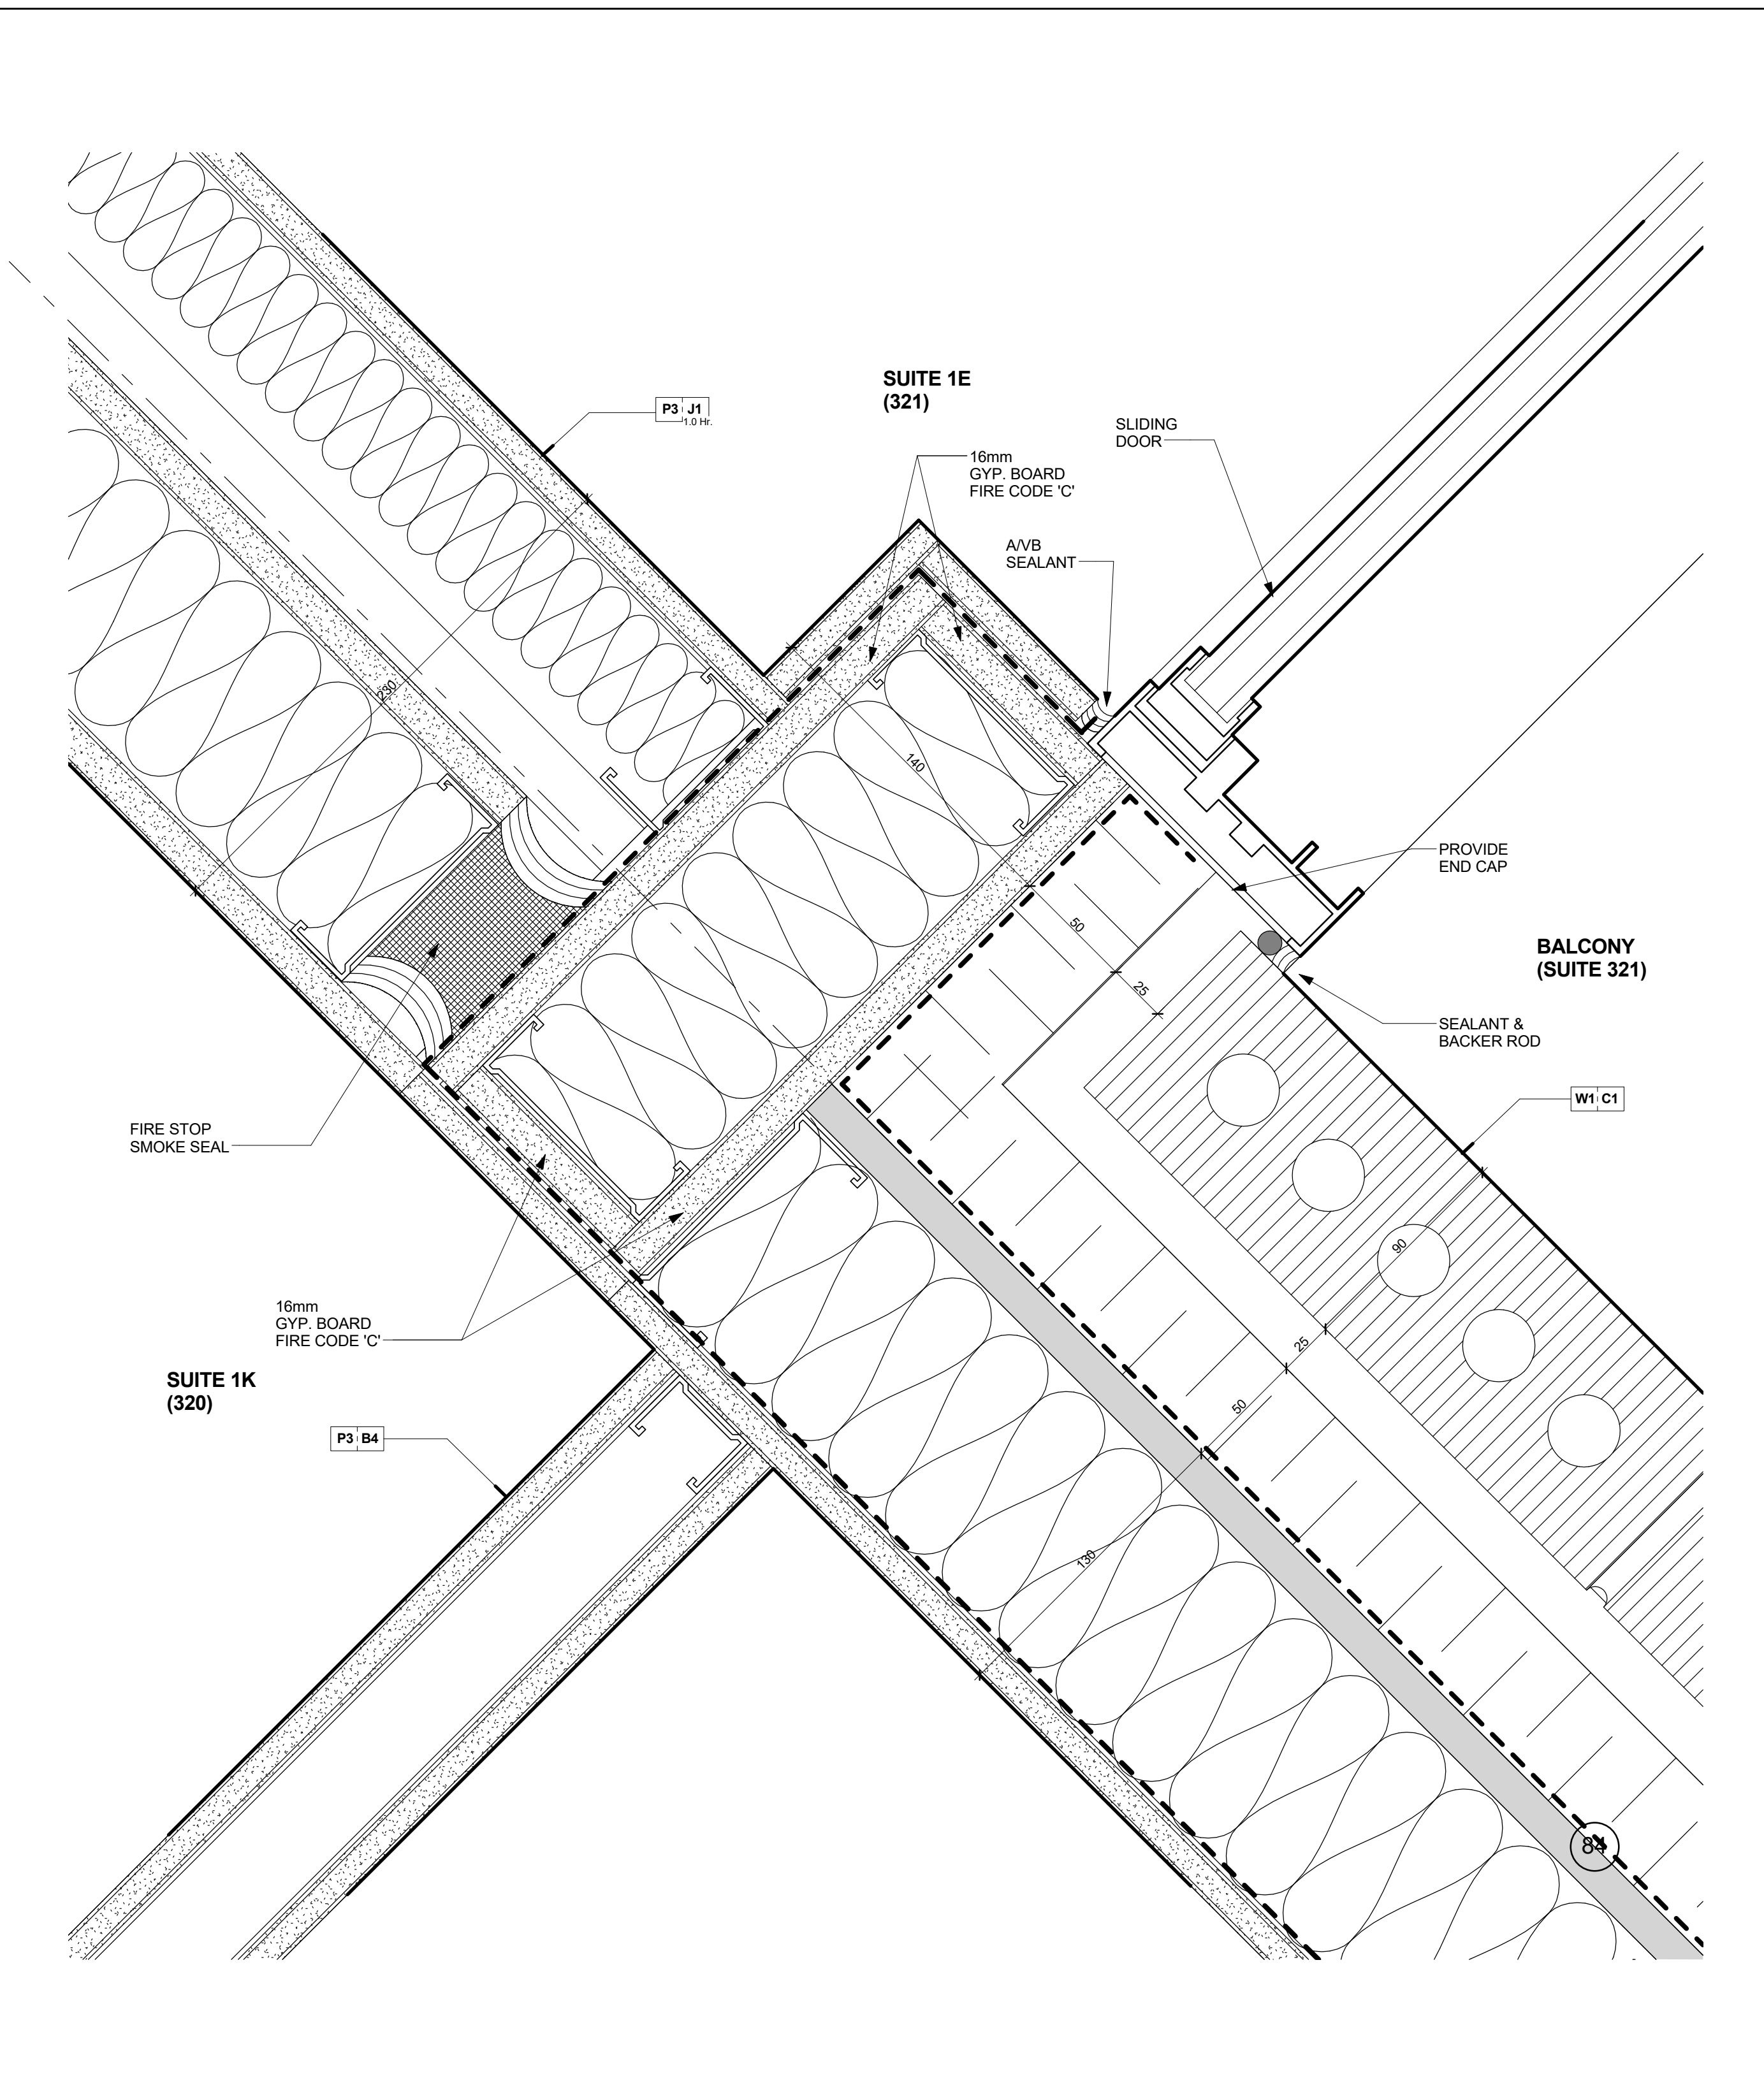

Enlarged Plan Detail @ Demising Wall (M/Studs) @ Brick Veneer Wall with Metal Studs
Scale: 1 : 2 1 A7-25