


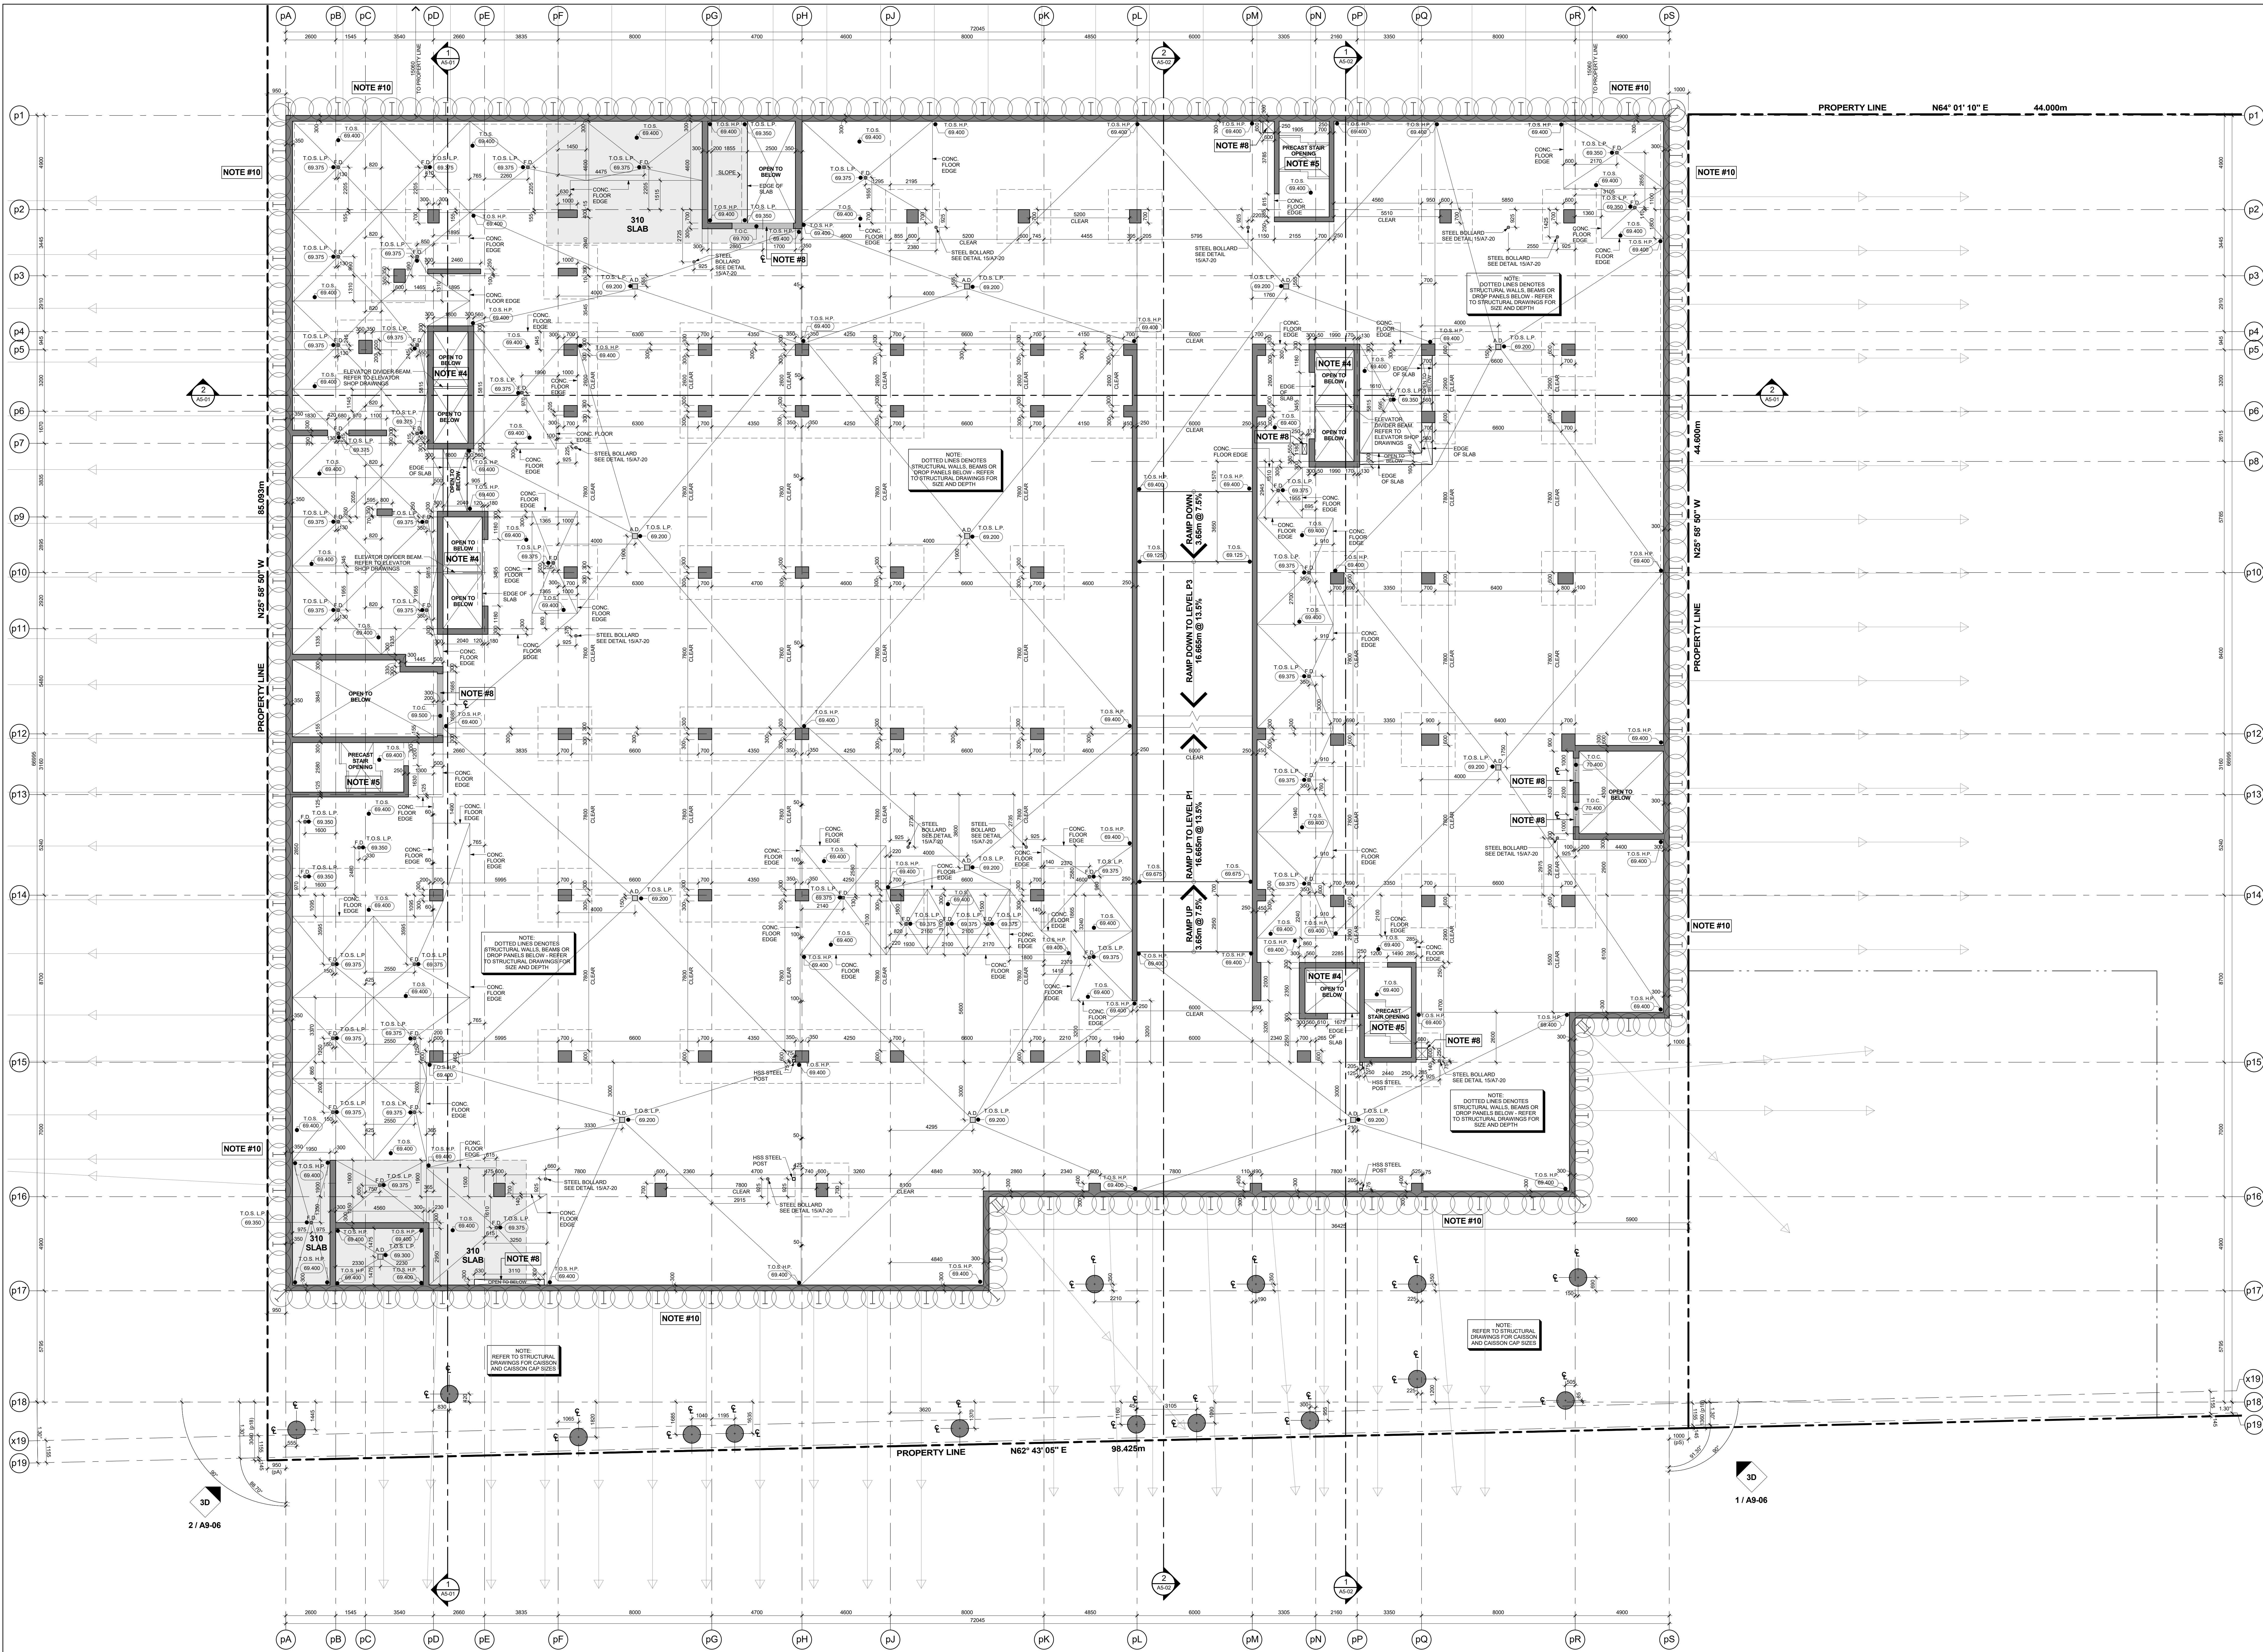

GENERAL SLAB-EDGE NOTES

- ASSUME TOP OF FLOOR SLAB ELEVATION AS 40.000. FOR FLOOR SLAB ELEVATION SEE BUILDING SECTION DRAWINGS.
- ALL STRUCTURE COLUMNS AND BEAM WALLS ARE LOCATED BY WITH GRID LINES, UNLESS NOTED OTHERWISE.
- REFER TO STRUCTURAL DRAWINGS FOR FURTHER COLUMN, WALL, AND BEAM DETAILS AND DIMENSIONS.
- FOR ELEVATOR SHAFT SIZE AND OPENINGS REFER TO SHOP DRAWINGS FOR DETAILS.
- CONTRACTORS TO CONFIRM STAIR LOCATION WITH PRECAST STAIR MANUFACTURER. FOR STAIR MEZ LANDING REFER TO STAIR SECTION ON A-1 SERIES DRAWINGS.
- CONTRACTORS TO CONFIRM STAIR LOCATION WITH STAIRS MANUFACTURER. FOR STAIR MEZ LANDING REFER TO STAIR SECTION ON A-1 SERIES DRAWINGS.
- REFER TO LANDSCAPE DRAWINGS FOR PLANTER WALL DETAILS, CURB HEIGHT DETAILS, SCULPTURE LOCATIONS AND GENERAL DETAILS AND DIMENSIONS.
- REFER TO MECHANICAL AND ELECTRICAL DRAWINGS FOR HORIZONTAL SHAFT OPENING SIZES IN WALLS. HORIZONTAL SHAFT OPENING SIZES IN WALLS, LOWER AND FAN ROOM OPENING SIZES AND ALL OTHER DETAILS.
- REFER TO MECHANICAL DRAWINGS FOR SURVEYED LOCATIONS, ORIENTATIONS AND COORDINATES OF PROPERTY LINES WHICH ARE TO BE CONFIRMED BY THE SURVEYOR ON SITE.
- REFER TO GEOTECHNICAL/GEOSTRUCTURAL ENGINEERS DRAWINGS FOR FOUNDATION, SHORING AND TEMPORARY SHORING FOR CONSTRUCTION.
- DIMENSIONS FOR CRANE TOWER LOCATIONS AND CRANE TOWER SLAB OPENING ARE ONLY PROPOSED AND ARE TO BE COORDINATED WITH CRANE PAD CRANE TOWER SHOP DRAWINGS AND STRUCTURAL CONSULTANT.

GENERAL SLAB-EDGE LEGEND:

	DARK HATCH INDICATES CONCRETE WALL OR COLUMN
	LIGHT HATCH INDICATES STRUCTURAL CURBS, LOW WALLS OR PARAPETS
	DOTTED HATCH INDICATES STRUCTURAL TRANSFER SLABS, BALCONIES OR TERRACES
	HATCHED AREA INDICATES CONCRETE TOPPING
	HATCHED AREA INDICATES SECONDARY CONCRETE POUR
	HATCHED AREA INDICATES FLOATING SLAB
	EXISTING FINISHED LANDSCAPE GRADING. REFER TO LANDSCAPE DRAWINGS.
	TOP OF CONCRETE SLAB - HIGH POINT
	TOP OF CONCRETE SLAB - LOW POINT
	TOP OF CONCRETE BEAM
	TOP OF CONCRETE CURB
	TOP OF CONCRETE FOUNDATION WALL
	TOP OF FOOTING
	TOP OF CONCRETE WALLCHASE
	TOP OF CONCRETE SLAB
	TOP OF SECONDARY POUR
	TOP OF CONCRETE LEDGE
	TOP OF CONCRETE SLAB DEPRESSION
	TOP OF CONCRETE LIFTUP BEAM
	TOP OF CONCRETE WALL
	TOP OF CONCRETE FLOATING SLAB
	TOP OF CONCRETE FLOATING CURB
	TOP OF CONCRETE PARAPET
	TOP OF CONCRETE TOPPING - HIGH POINT
	TOP OF CONCRETE TOPPING - LOW POINT
	TOP OF CONCRETE LANDSCAPE CURB (ALSO REFER TO LANDSCAPE DRAWINGS)
	TOP OF CONCRETE LANDSCAPE WALLS (ALSO REFER TO LANDSCAPE DRAWINGS)
	UNDERSIDE OF CONCRETE BEAM
	TOP OF STRUCTURAL STEEL
	TOP OF CONCRETE MASONRY WALL

Constructor Must Check And Verify All Dimensions On The Job.
Do Not Scale The Drawing.
All Drawings, Specifications And Related Documents Are The Copyright Of The Architect And Shall Be Returned Upon Request.
Reproduction Of Drawings, Specifications And Related Documents In Part Or Whole Is Forbidden Without The Architect's Written Permission.
This Drawing Is Not To Be Used For Construction Until Signed By The Architect.
Date:

KIRKOR ARCHITECTS + PLANNERS
20 Martin Road Avenue, Toronto, Ontario, M3J 2K6
Tel: (416) 565-5500, Fax: (416) 565-1255, www.kirkorarchitects.com

No.:	Revision	Date:
------	----------	-------

PROGRESS SET
July 11, 2016

1.	Construction	June 28, 2016
No.	Issued For:	Date:

AQUAVISTA
AT BAYSIDE TORONTO

Drawing Title
Slab Edge Plans
Slab Edge Plan - Level P2 - Underground Parking Garage (Level B)

Project
Hines TRIDEL AQUAVISTA
Block 3 - R3 & R4
263 Queens Quay East
Toronto, ON

Scale
1 : 100
Drawn by
M.N.
Checked by
C.A.
Prepared No.
13148
Date
July 11, 2016
Drawing No.

A9-05