




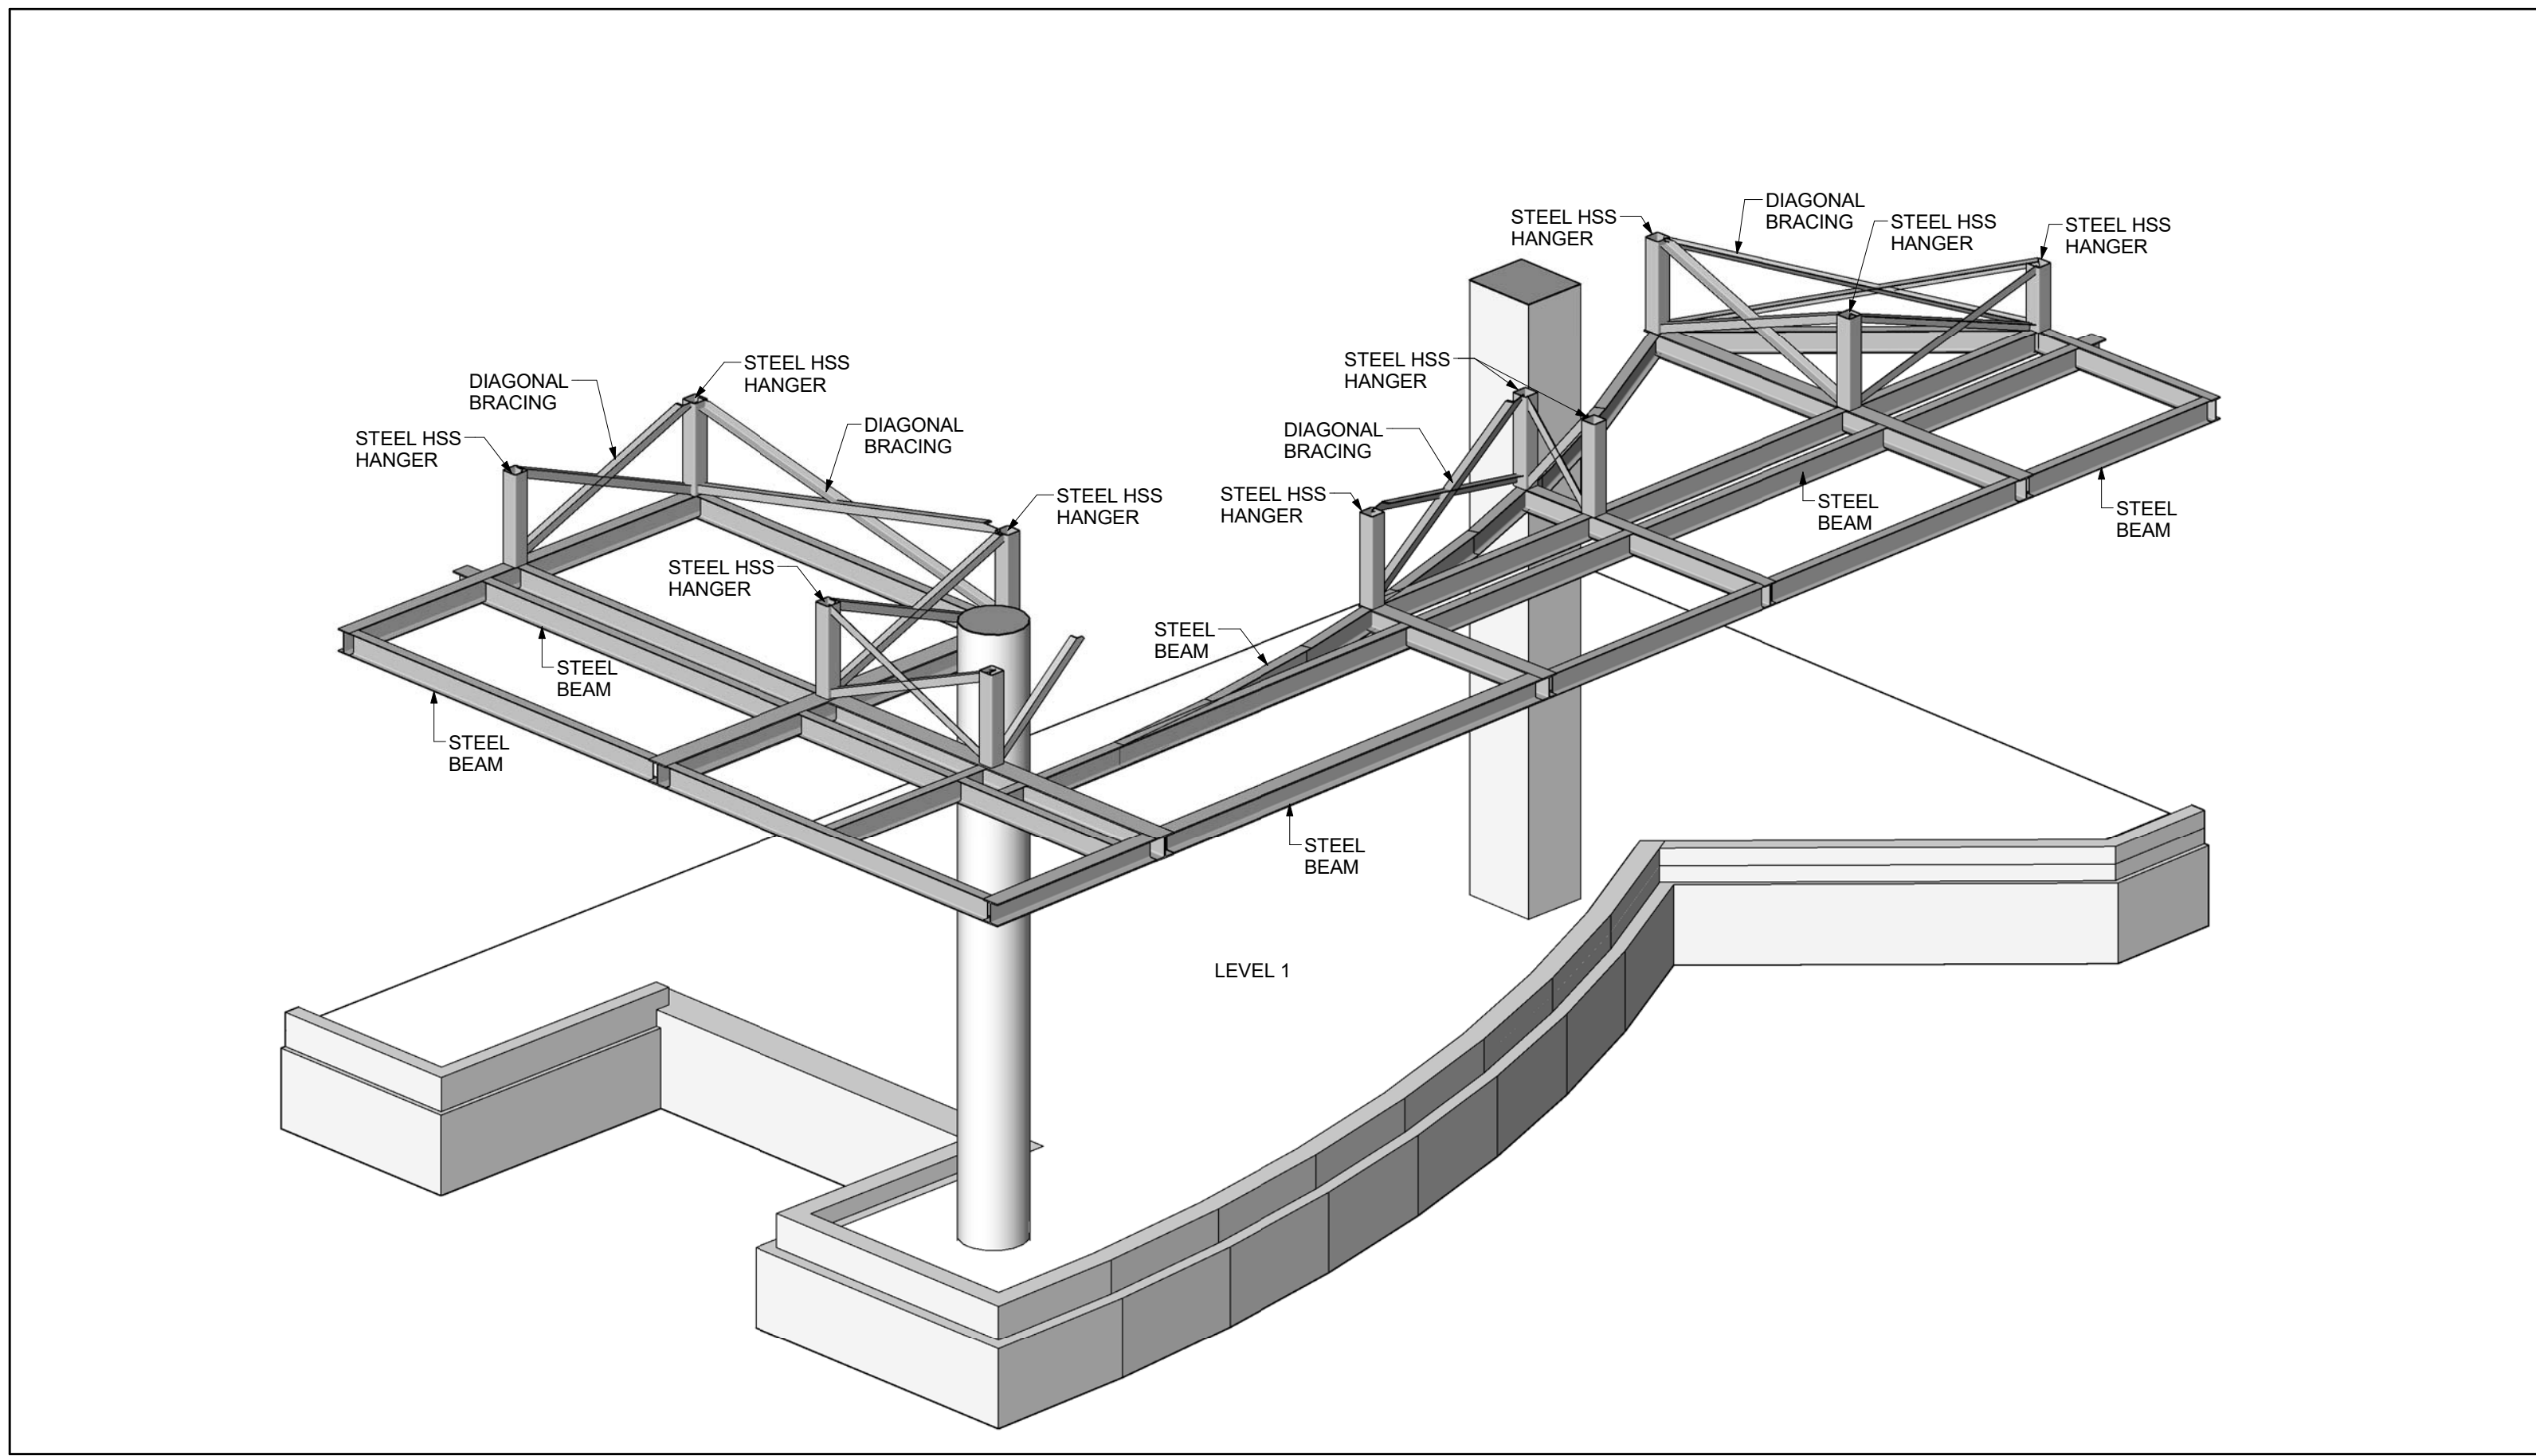


Level 1 Mezz - Steel Canopy @ Gridlines pA & p18 - 3D View
NTS
11 / A9-17

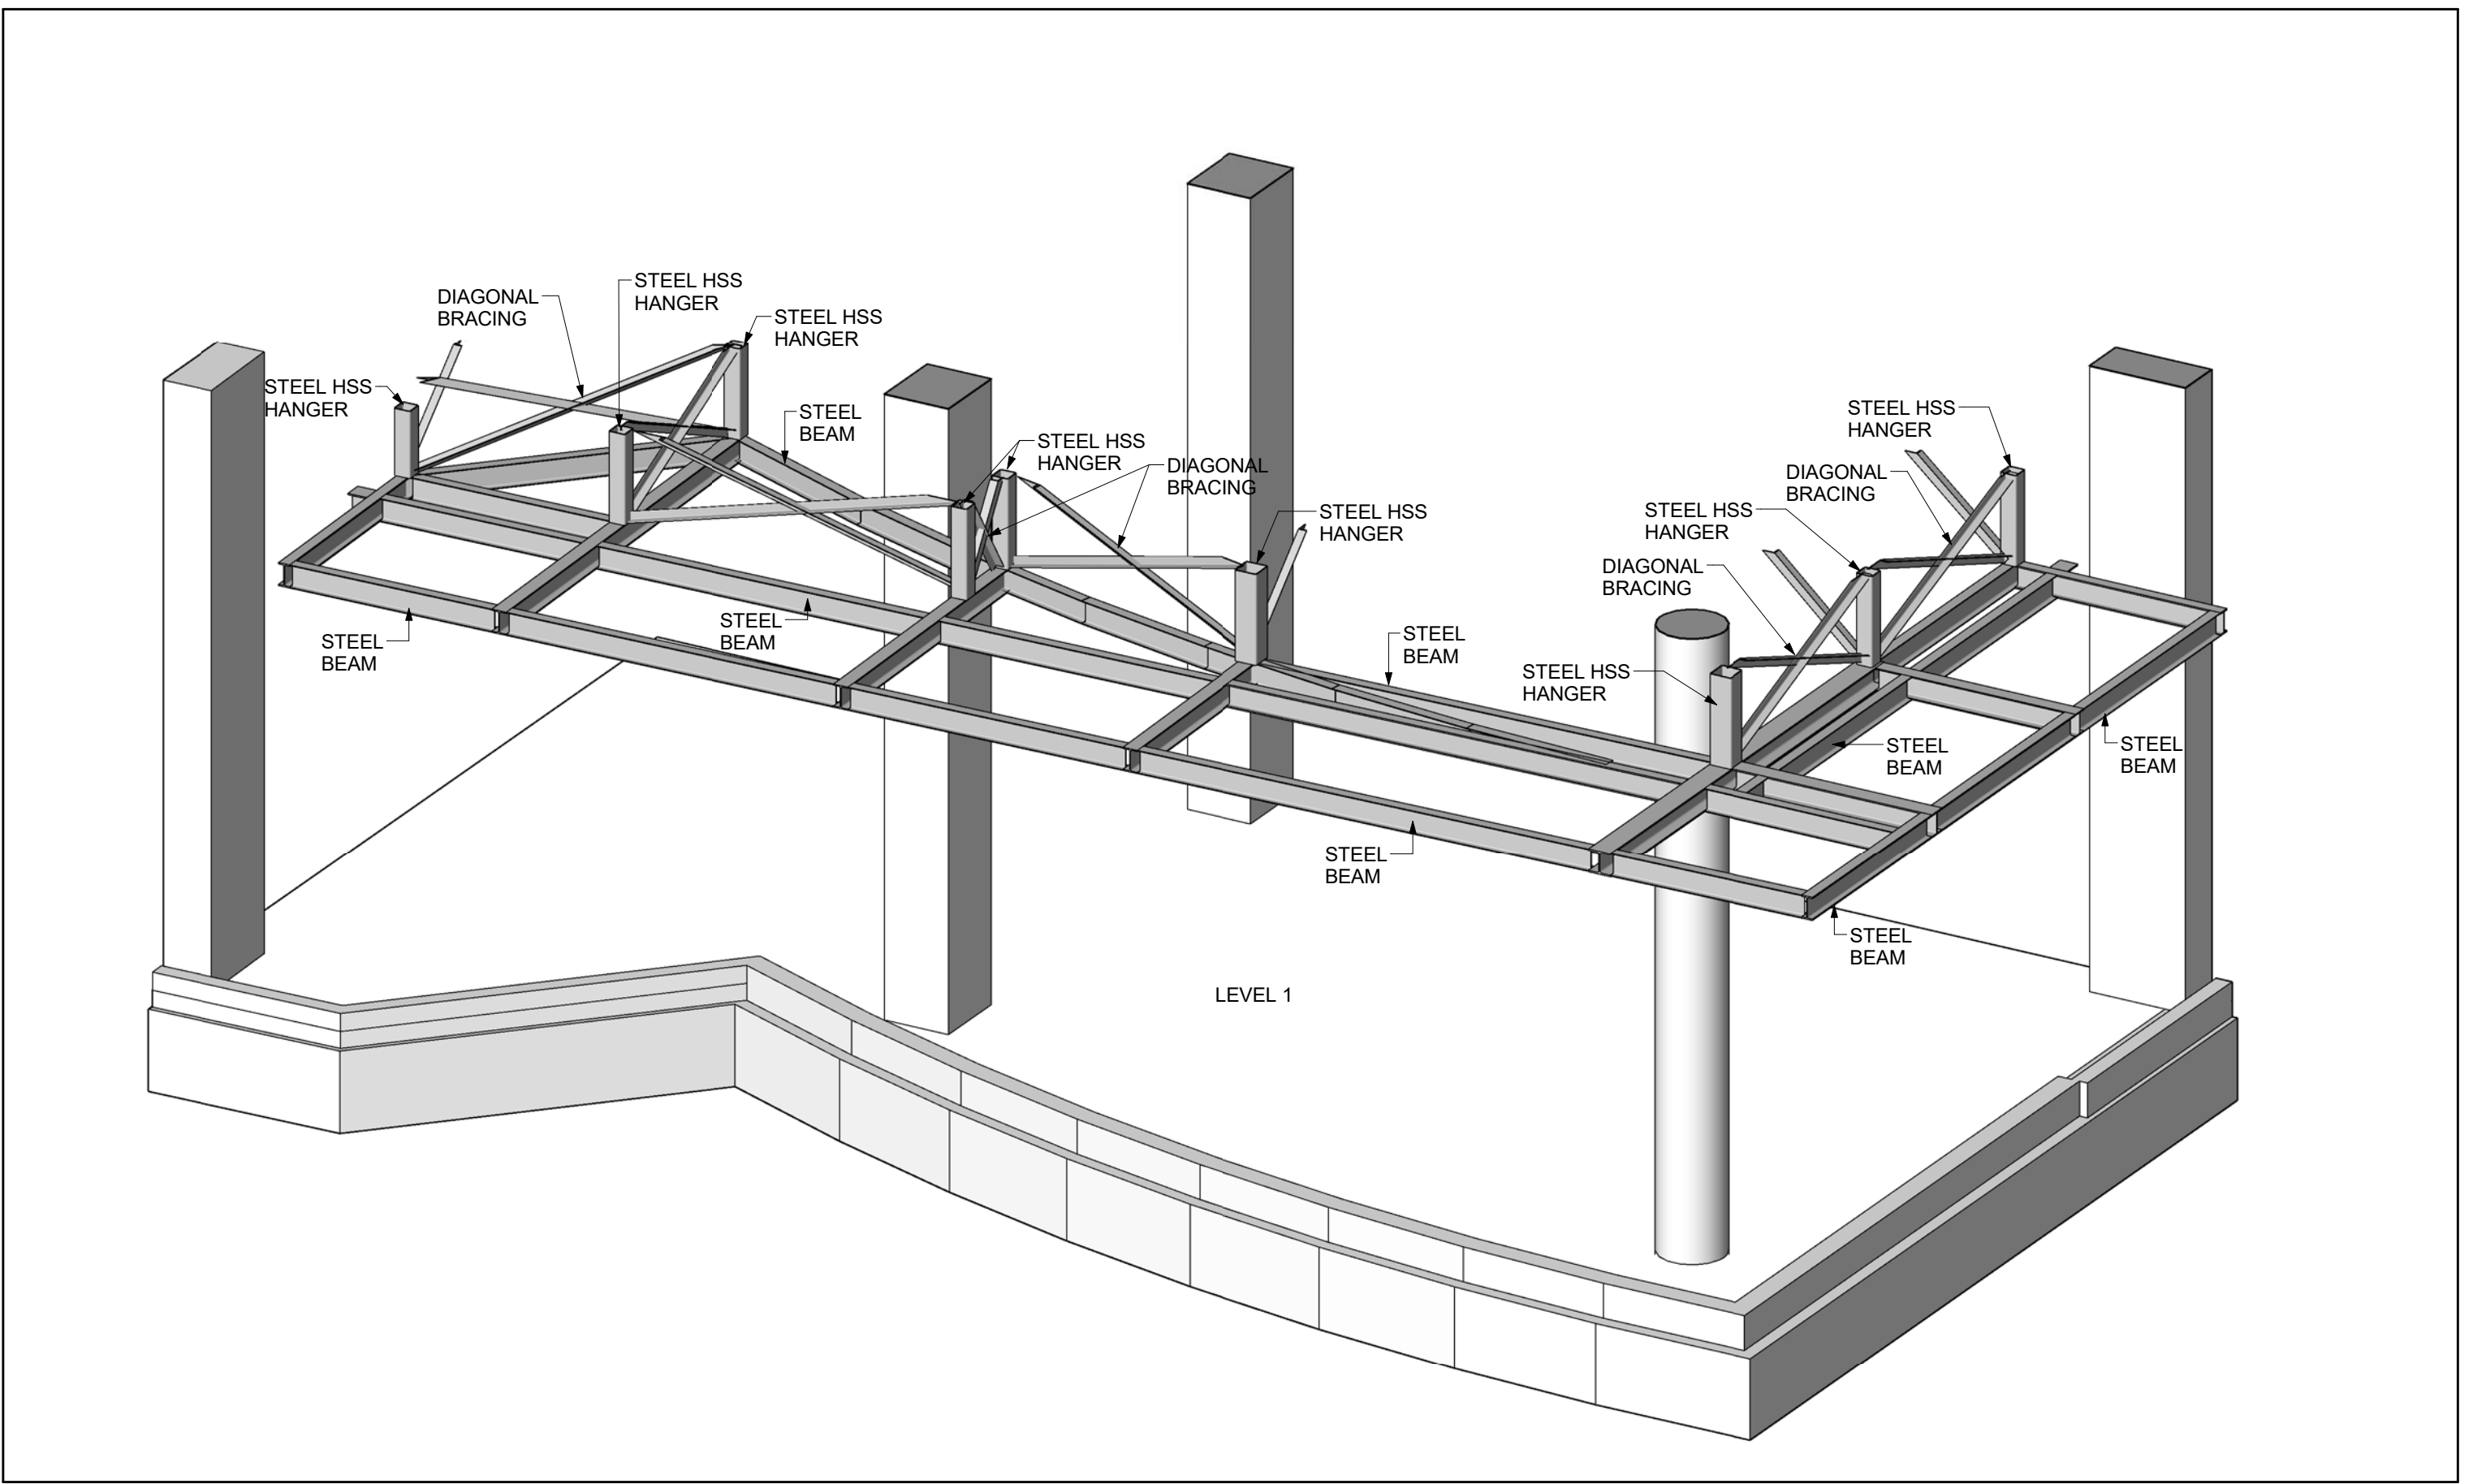


Level 1 Mezz - Steel Canopy @ Gridlines pR & p18 - 3D View
NTS
9 / A9-17

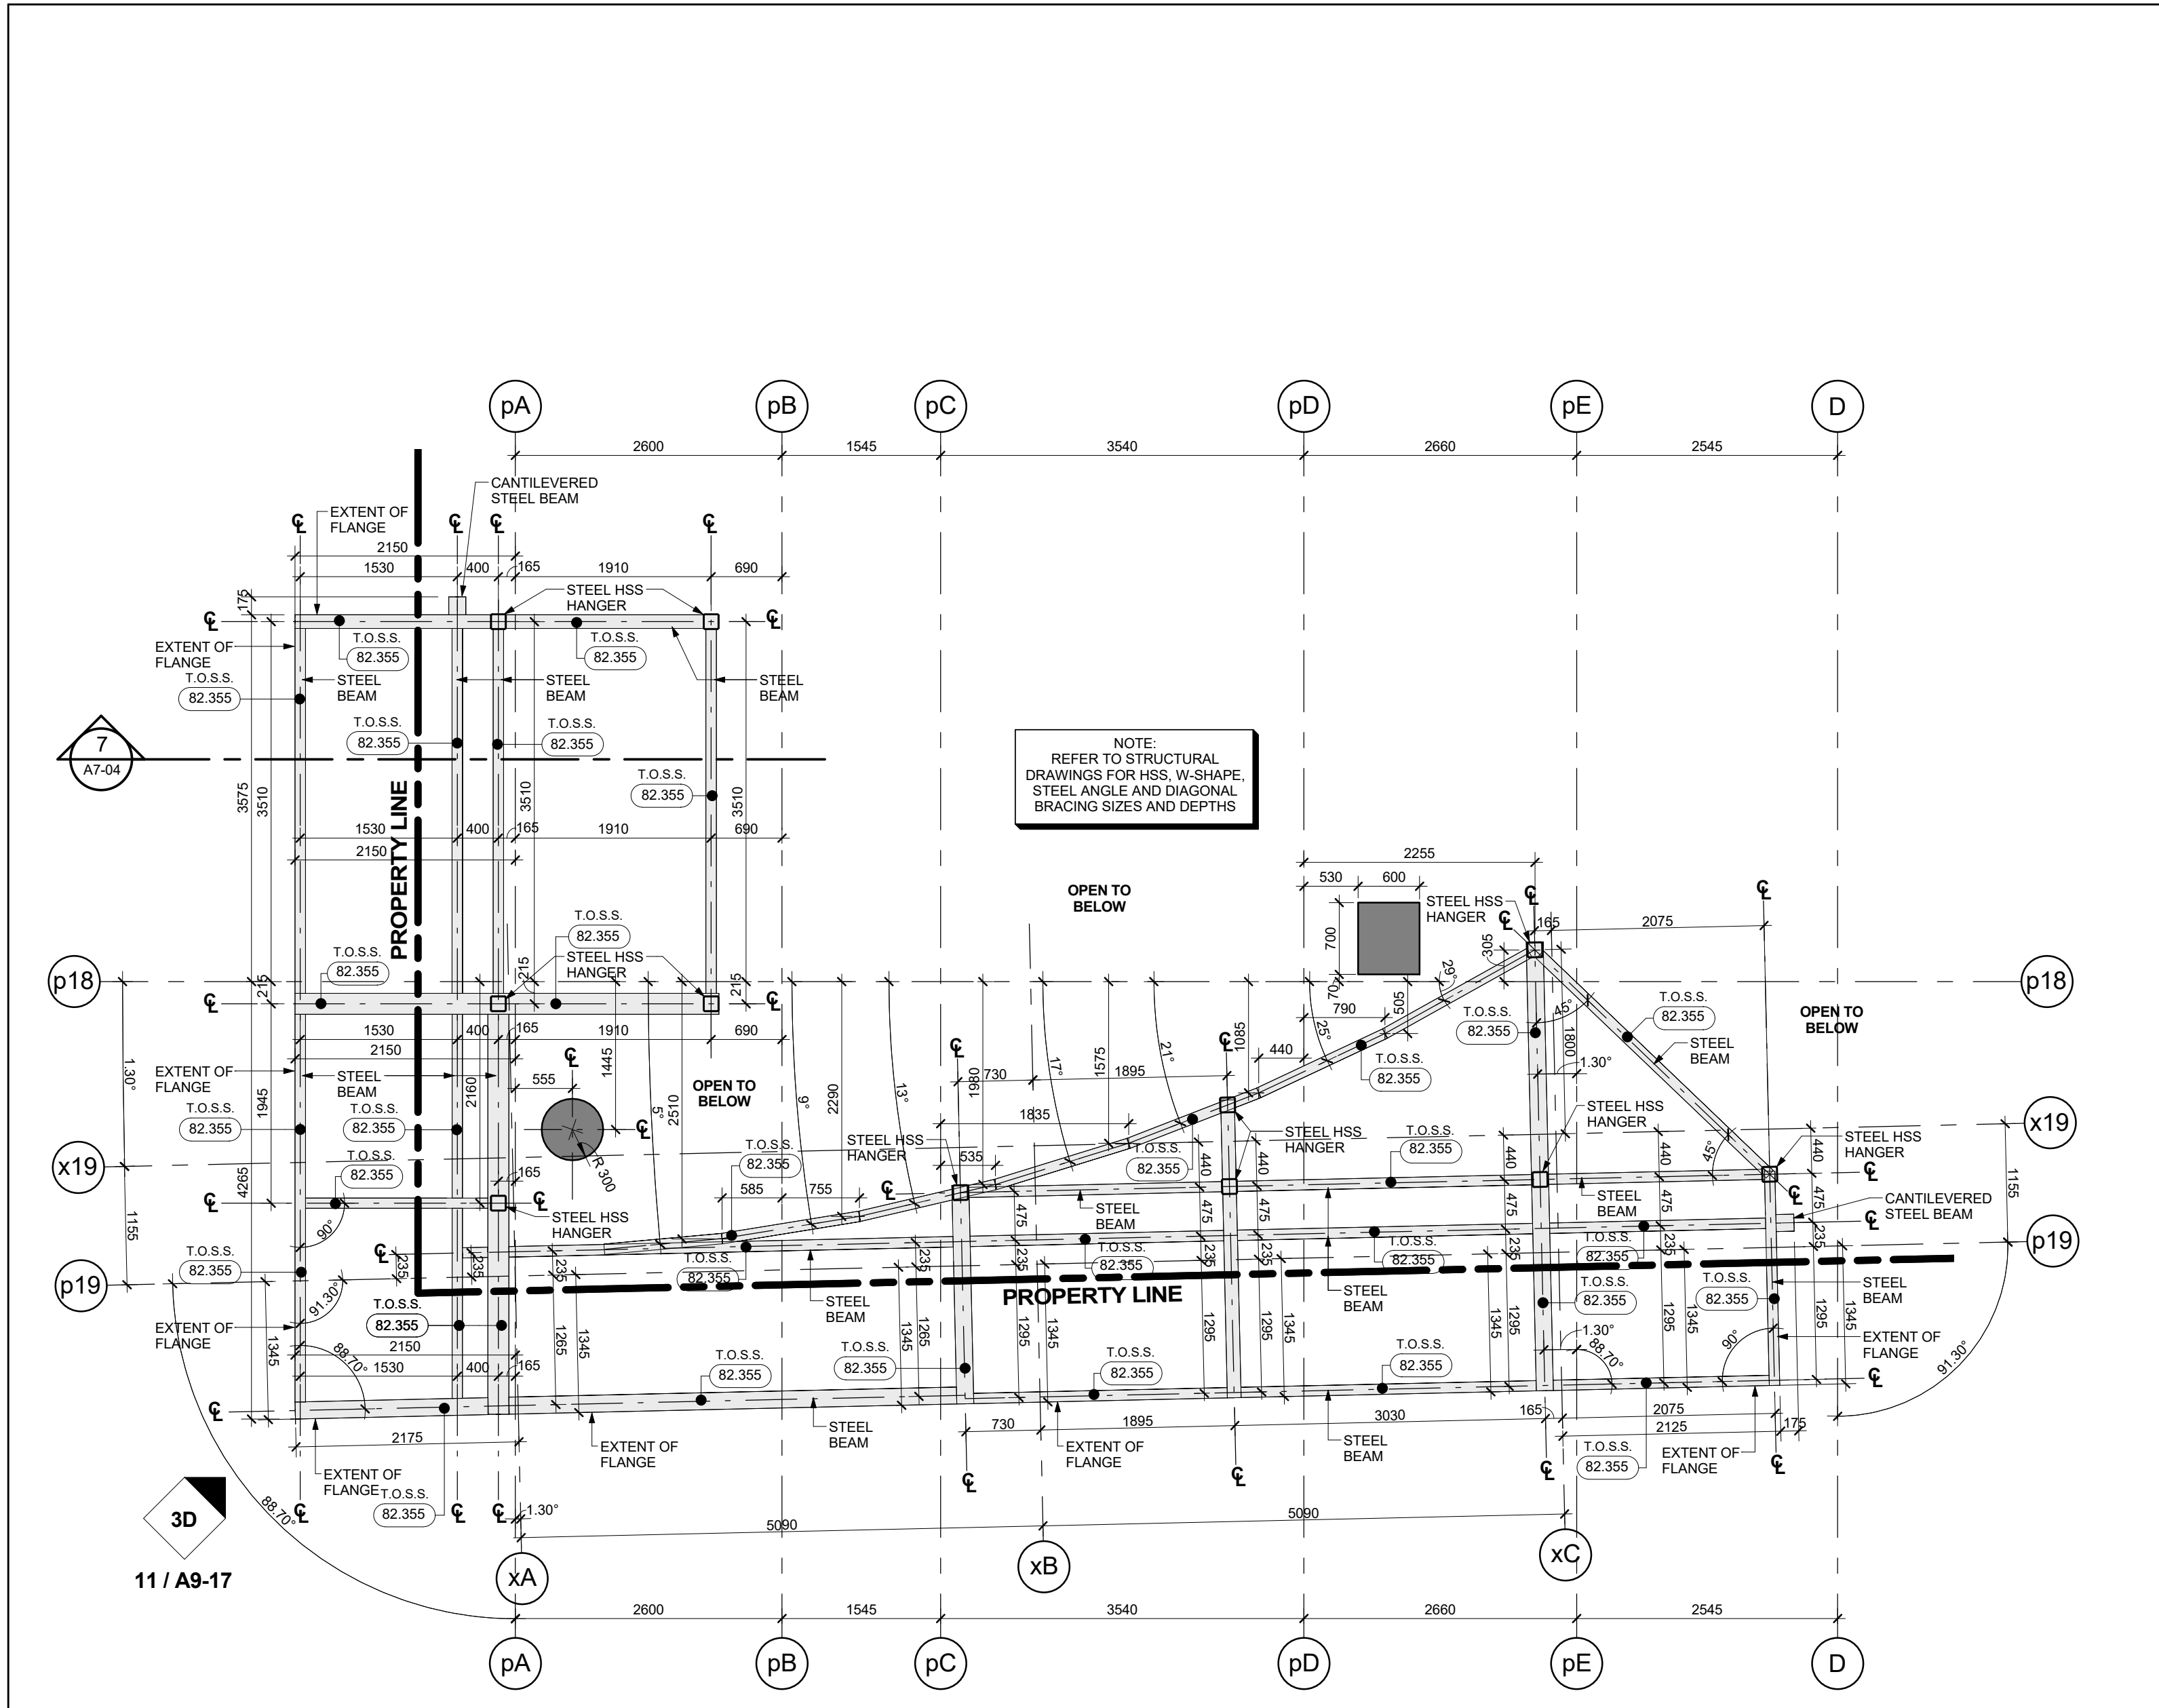


Level 1 Mezz - Steel Canopy @ Gridlines pA & p18
Scale: 1 : 50
10 / A9-17

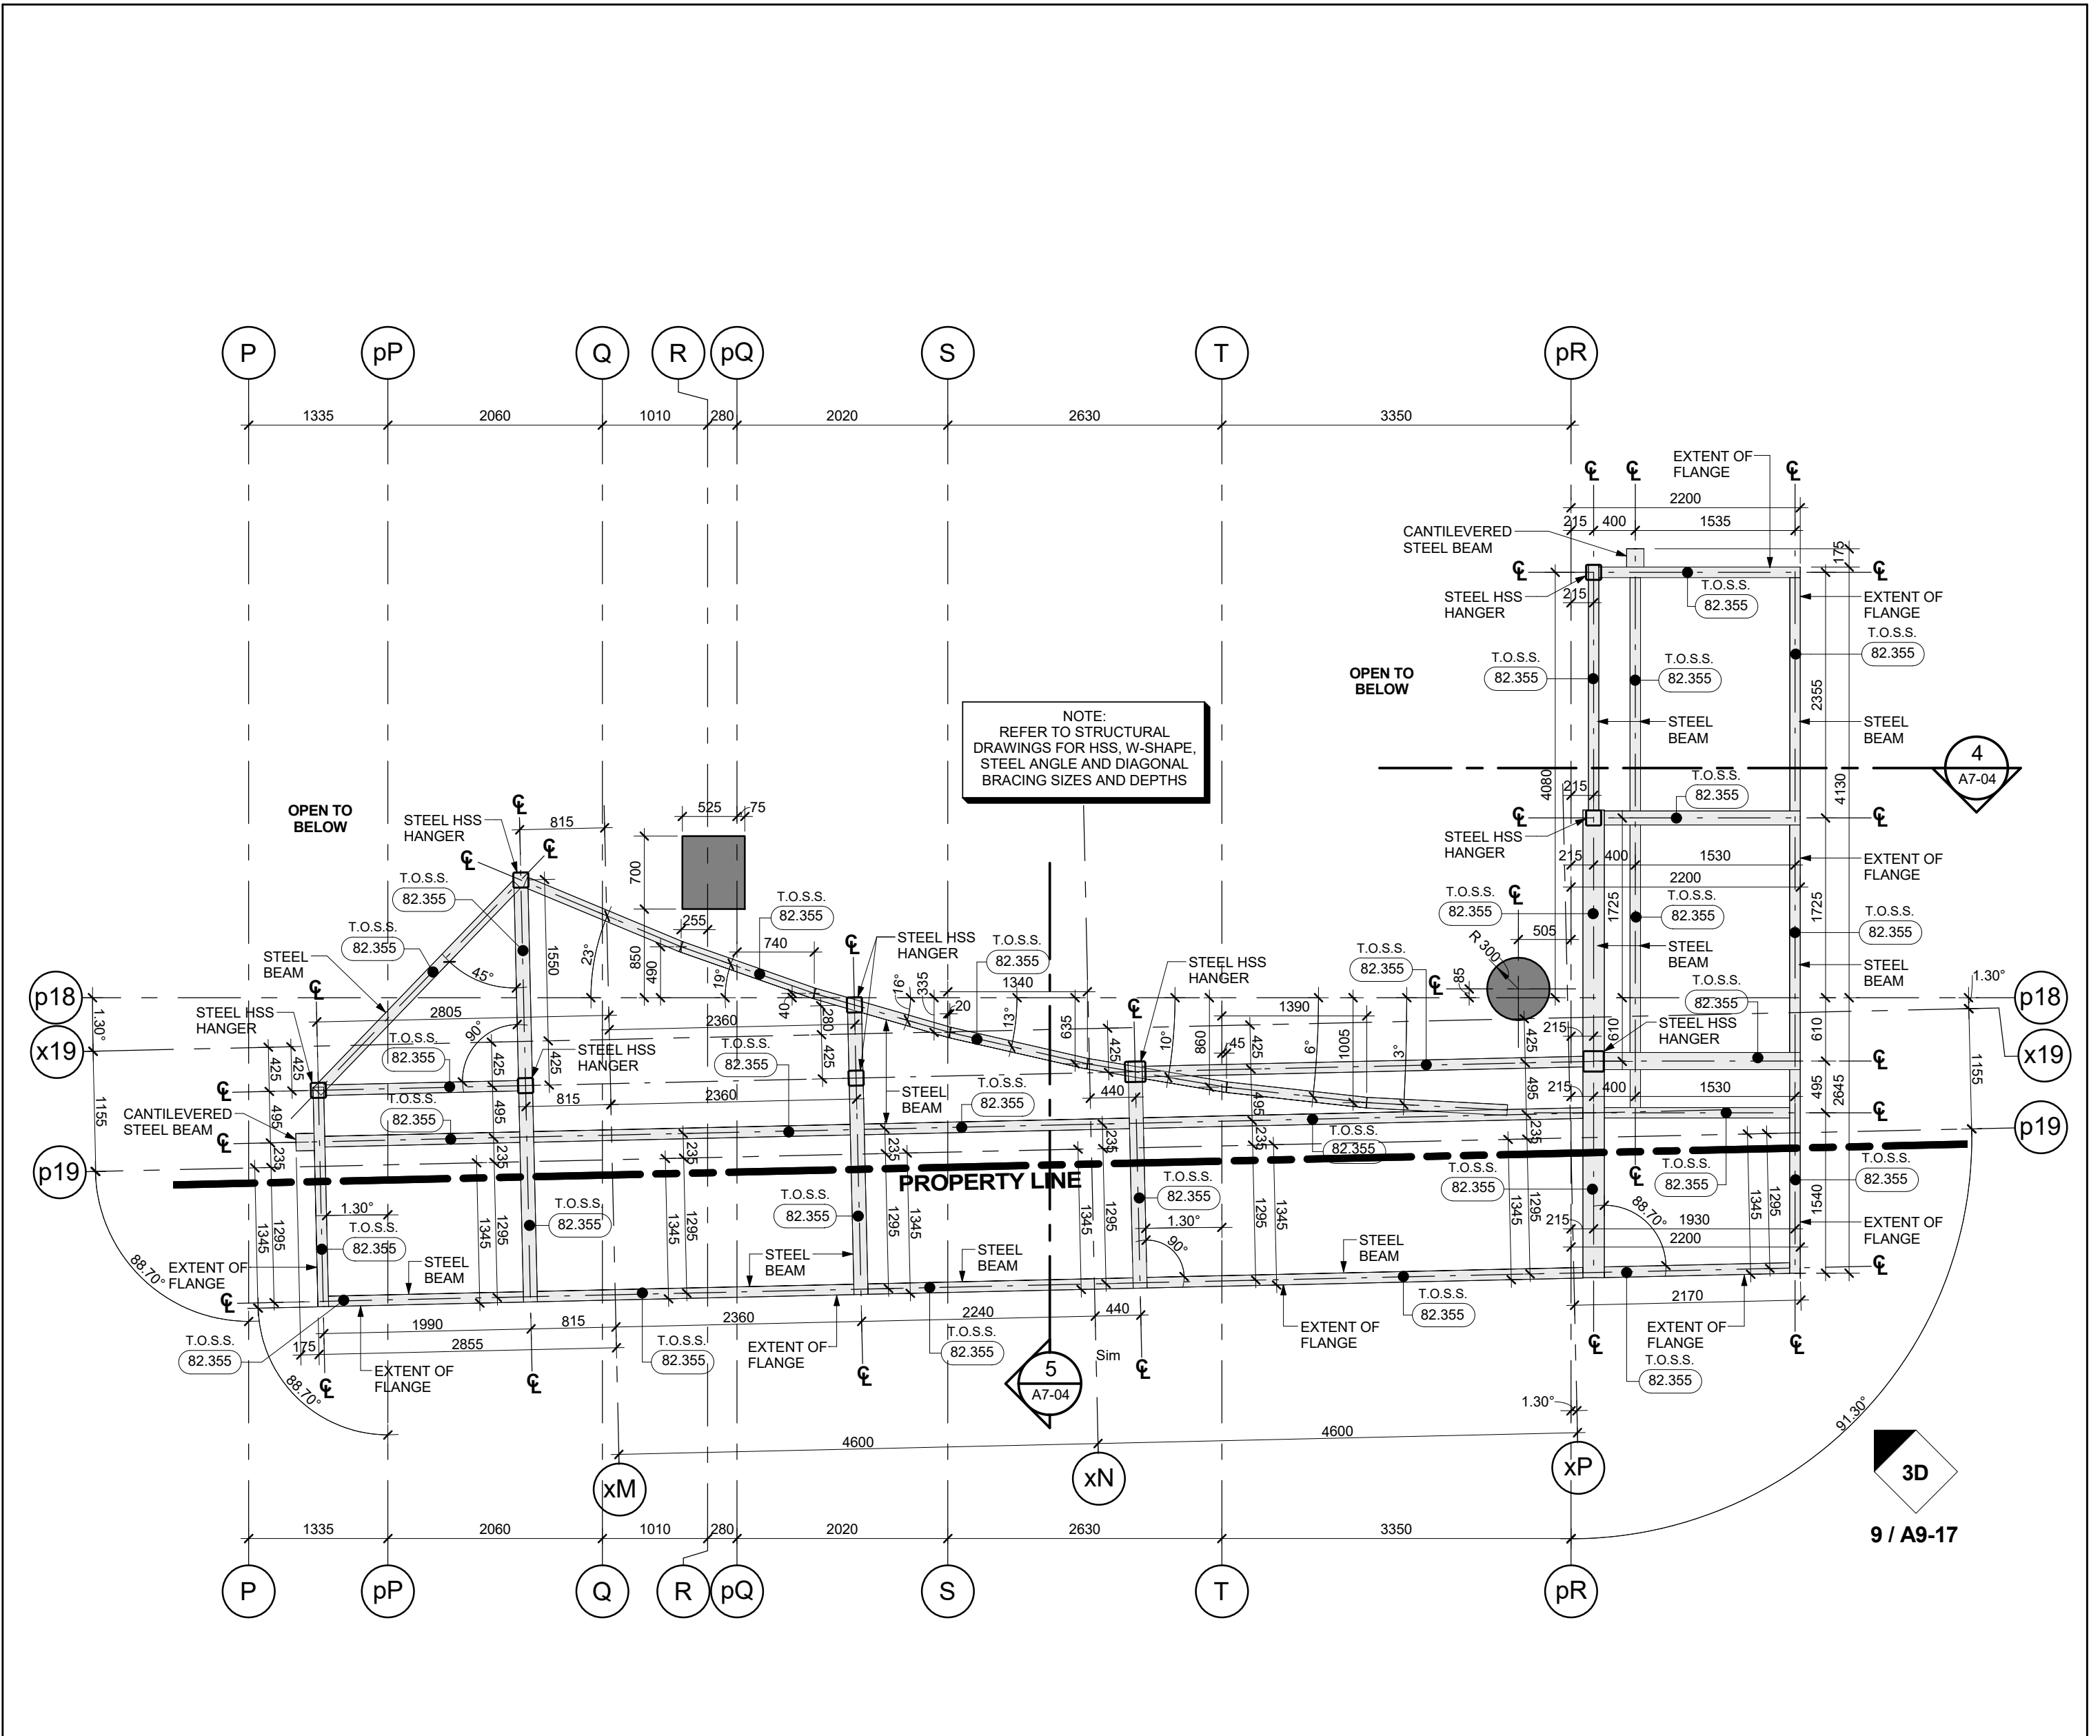


Level 1 Mezz - Steel Canopy @ Gridlines pR & p18
Scale: 1 : 50
8 / A9-17

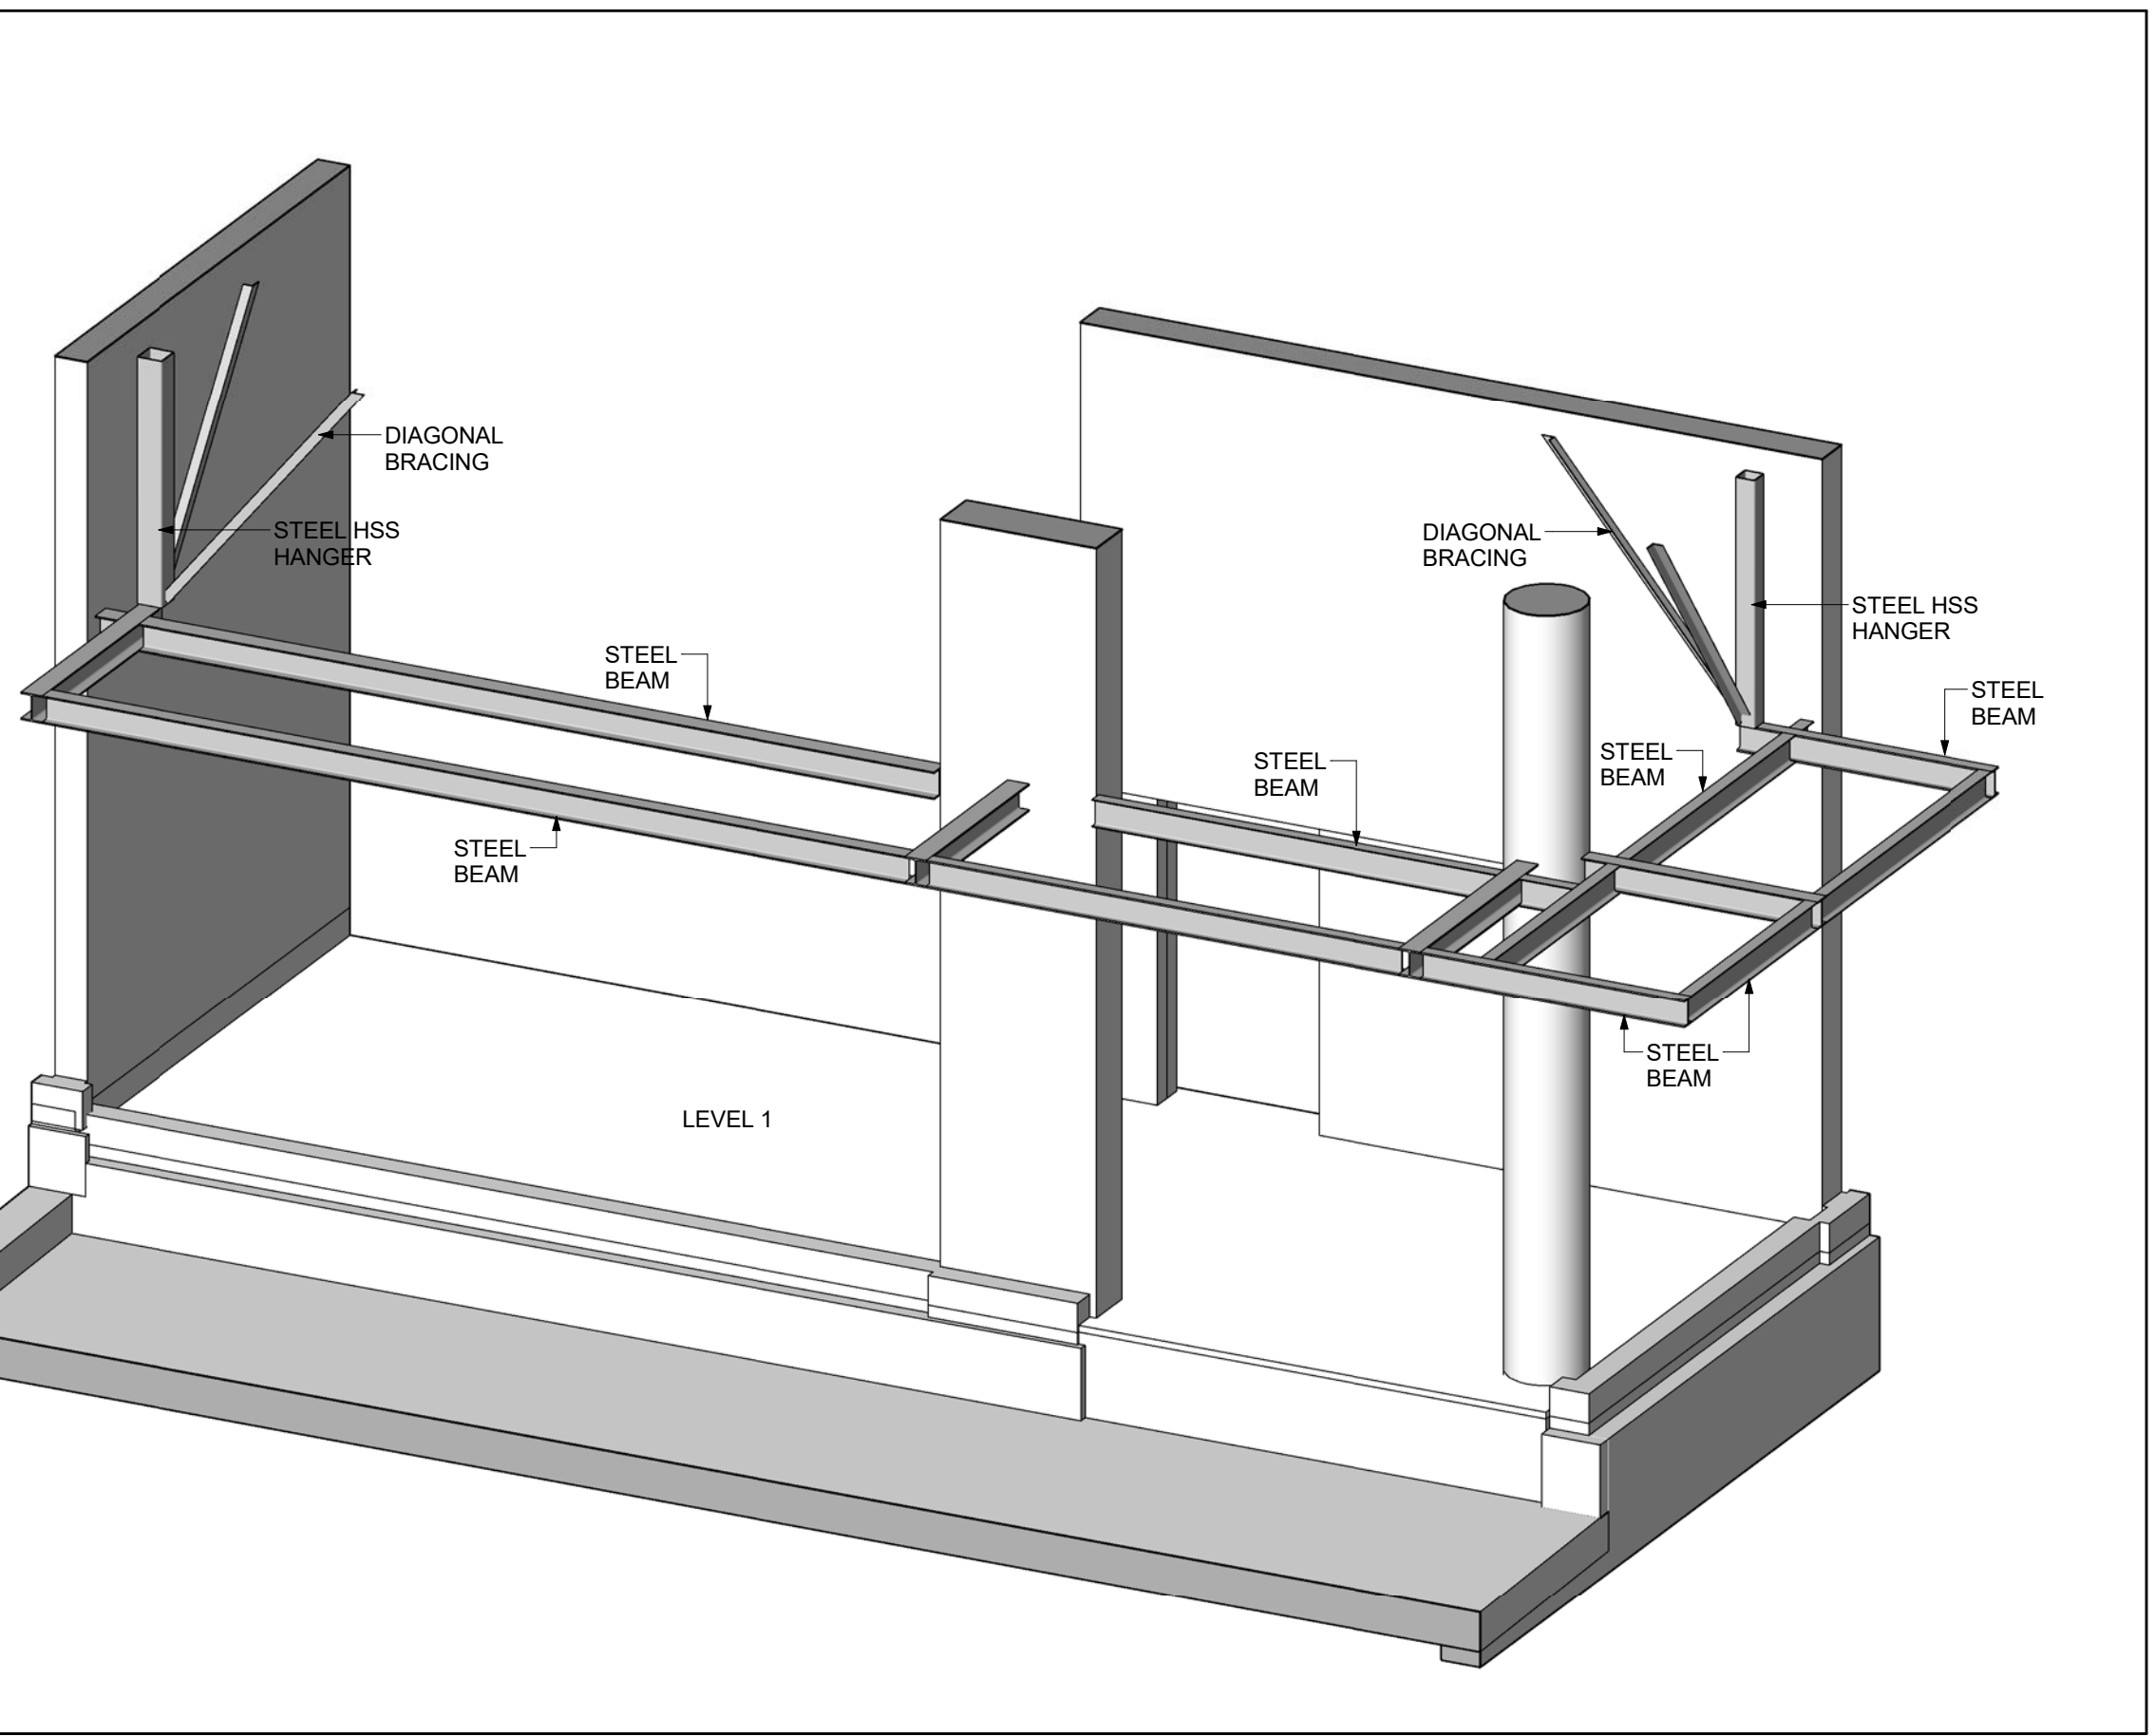


Level 1 Mezz - Steel Canopy @ Gridlines pR & p1 - 3D View
NTS
7 / A9-17

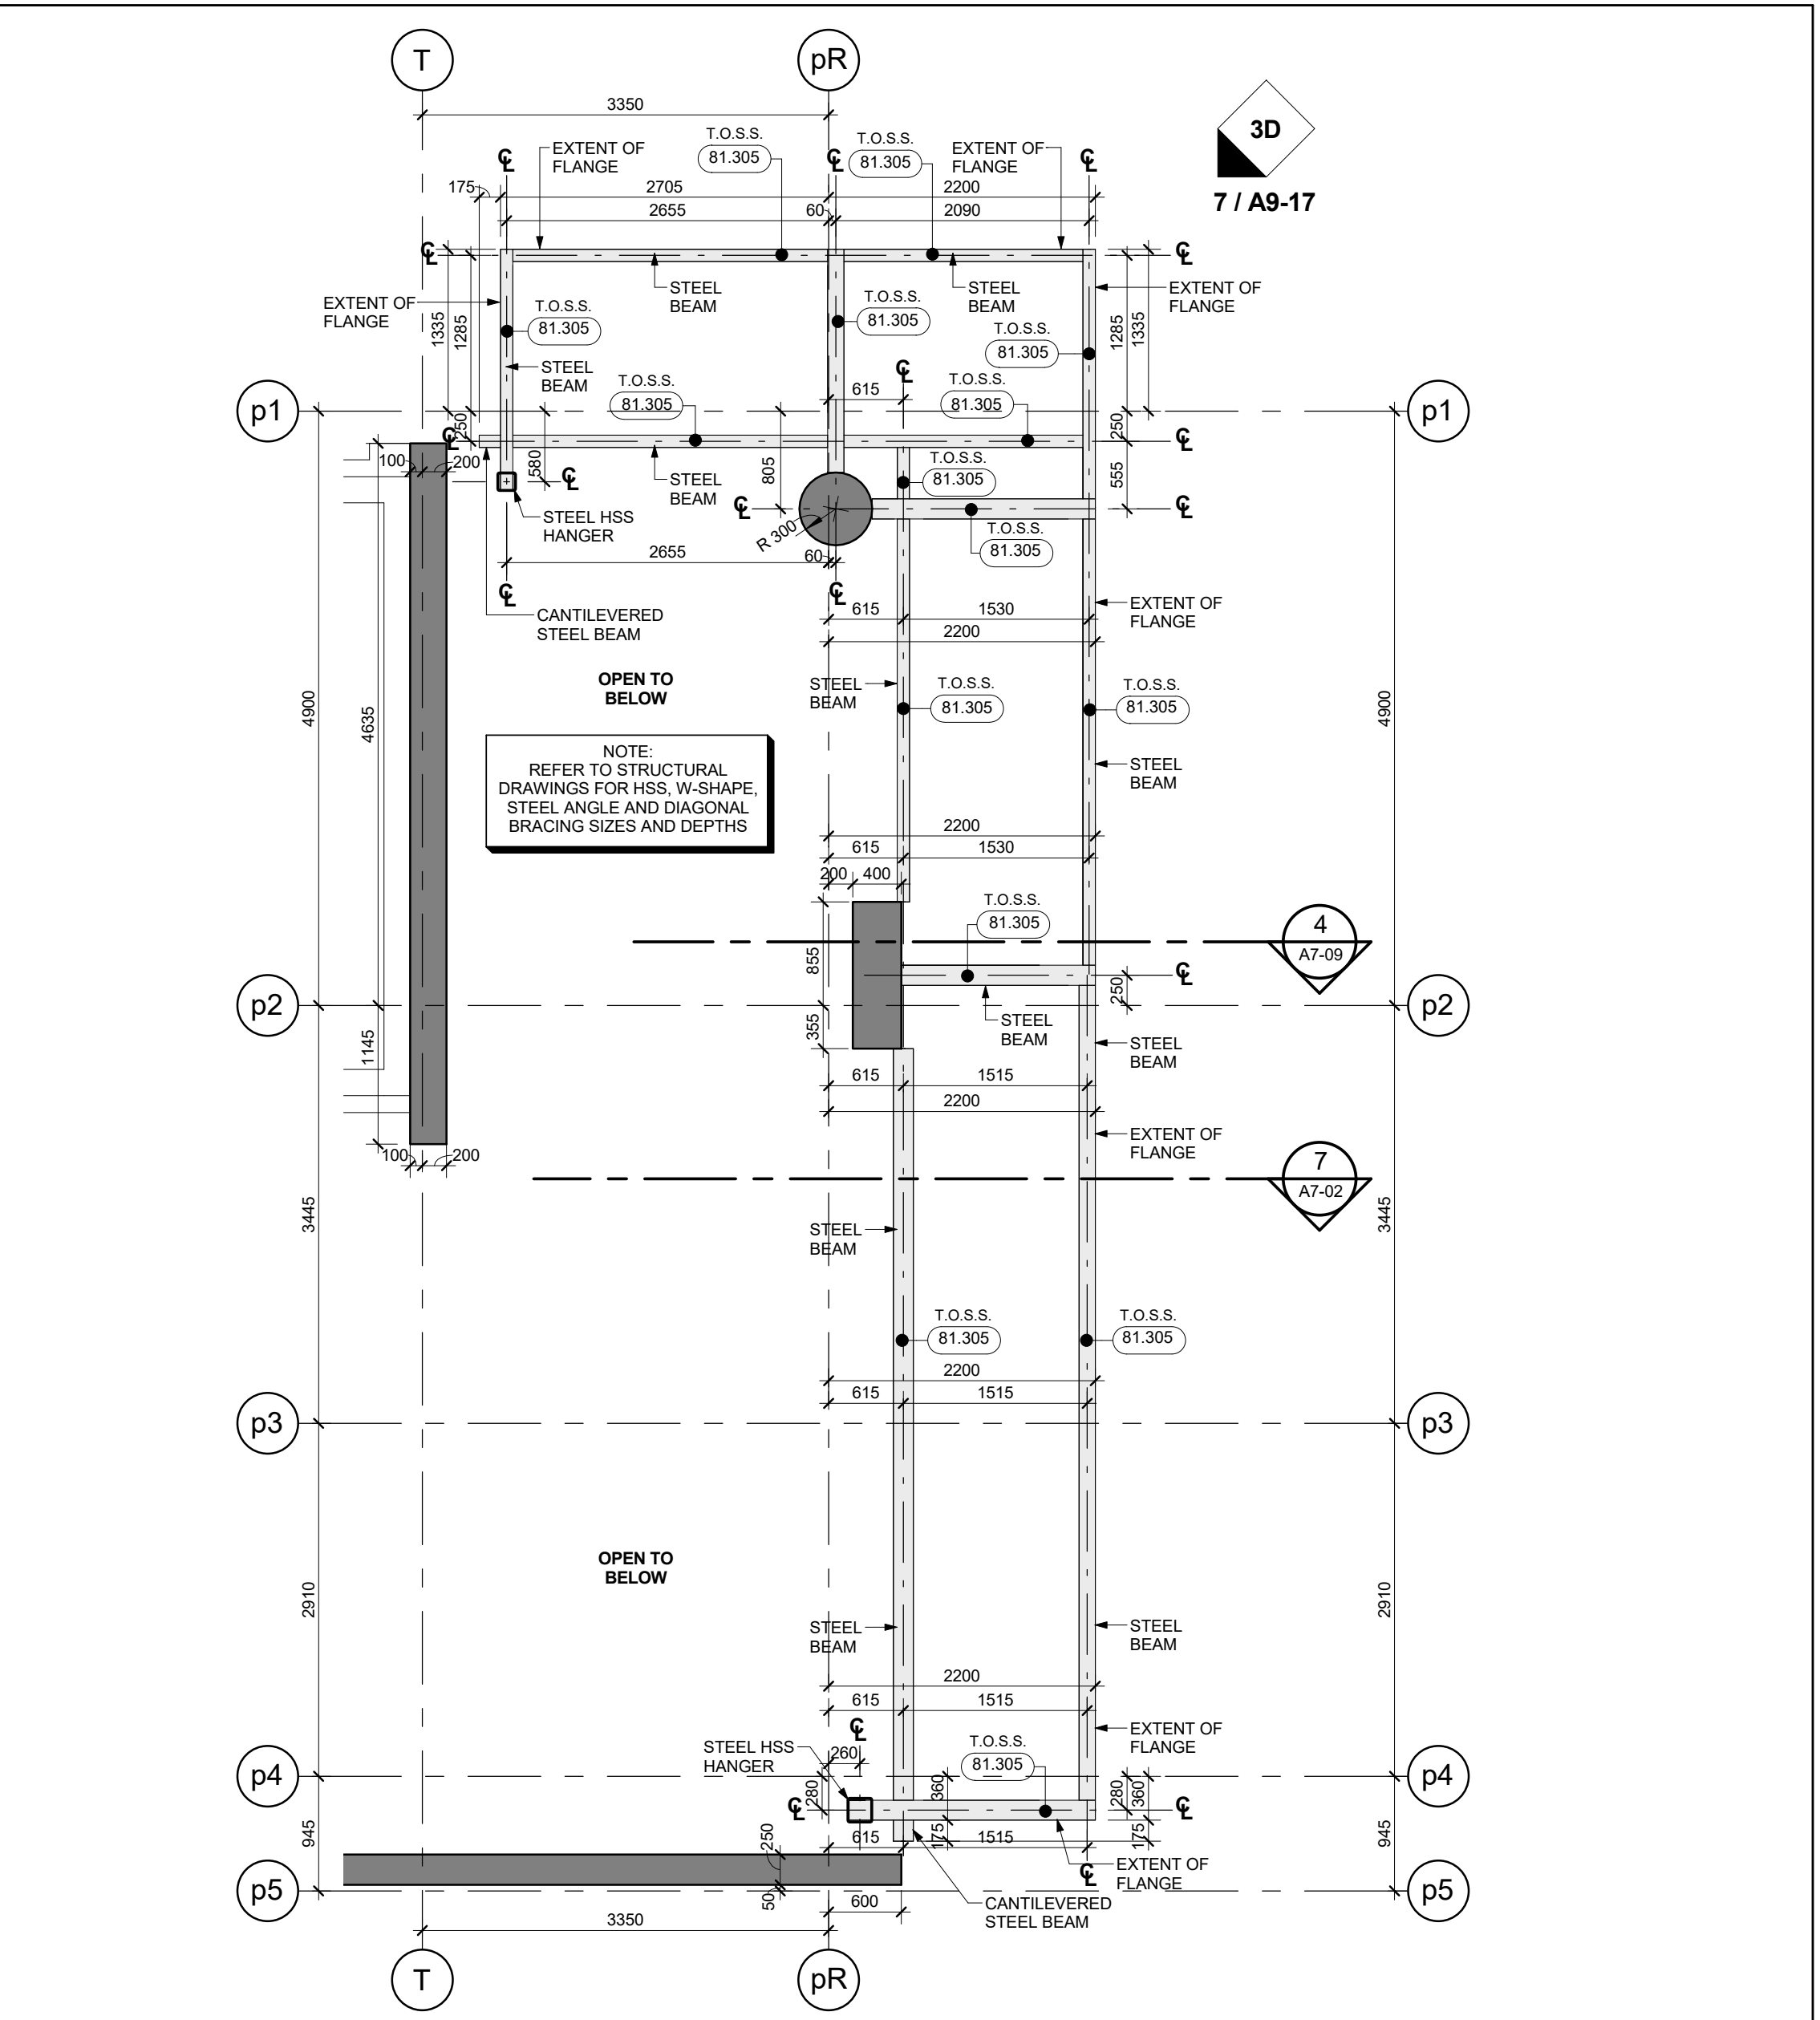

Level 1 Mezz - Steel Canopy @ Gridlines pR & p1
Scale: 1 : 50
6 / A9-17

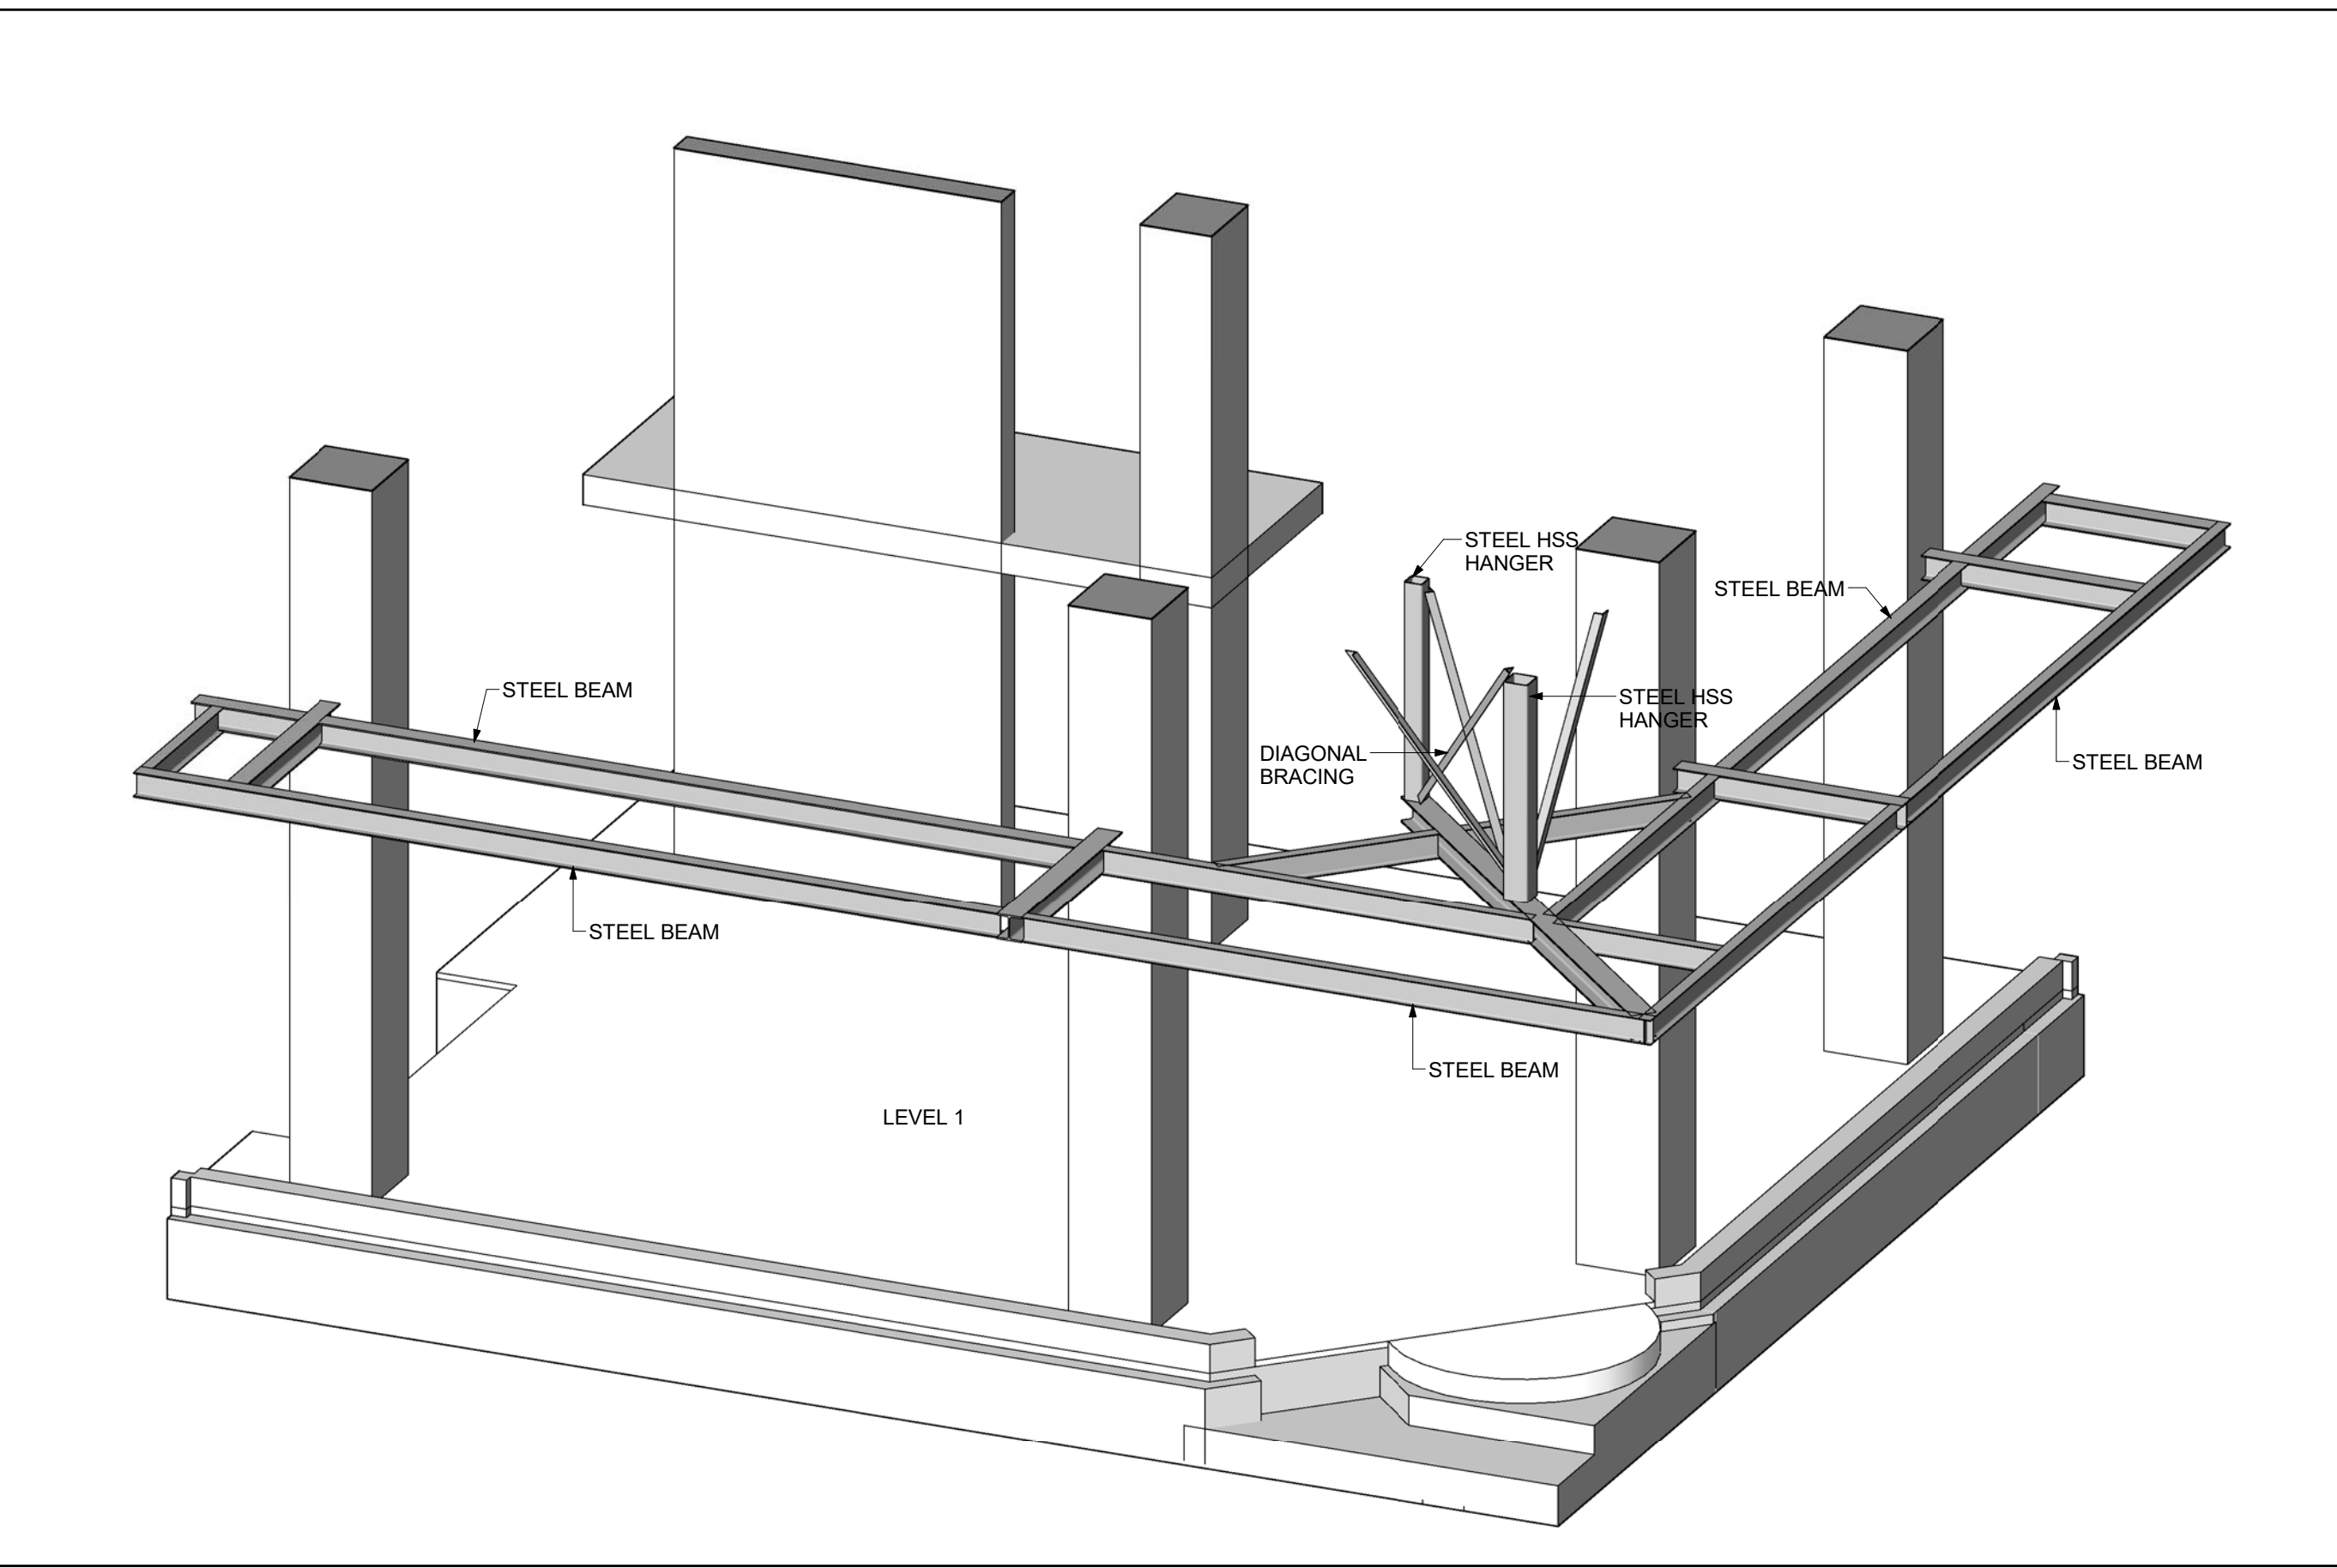

Level 1 Mezz - Steel Canopy @ Gridlines pA & p1 - 3D View
NTS
5 / A9-17

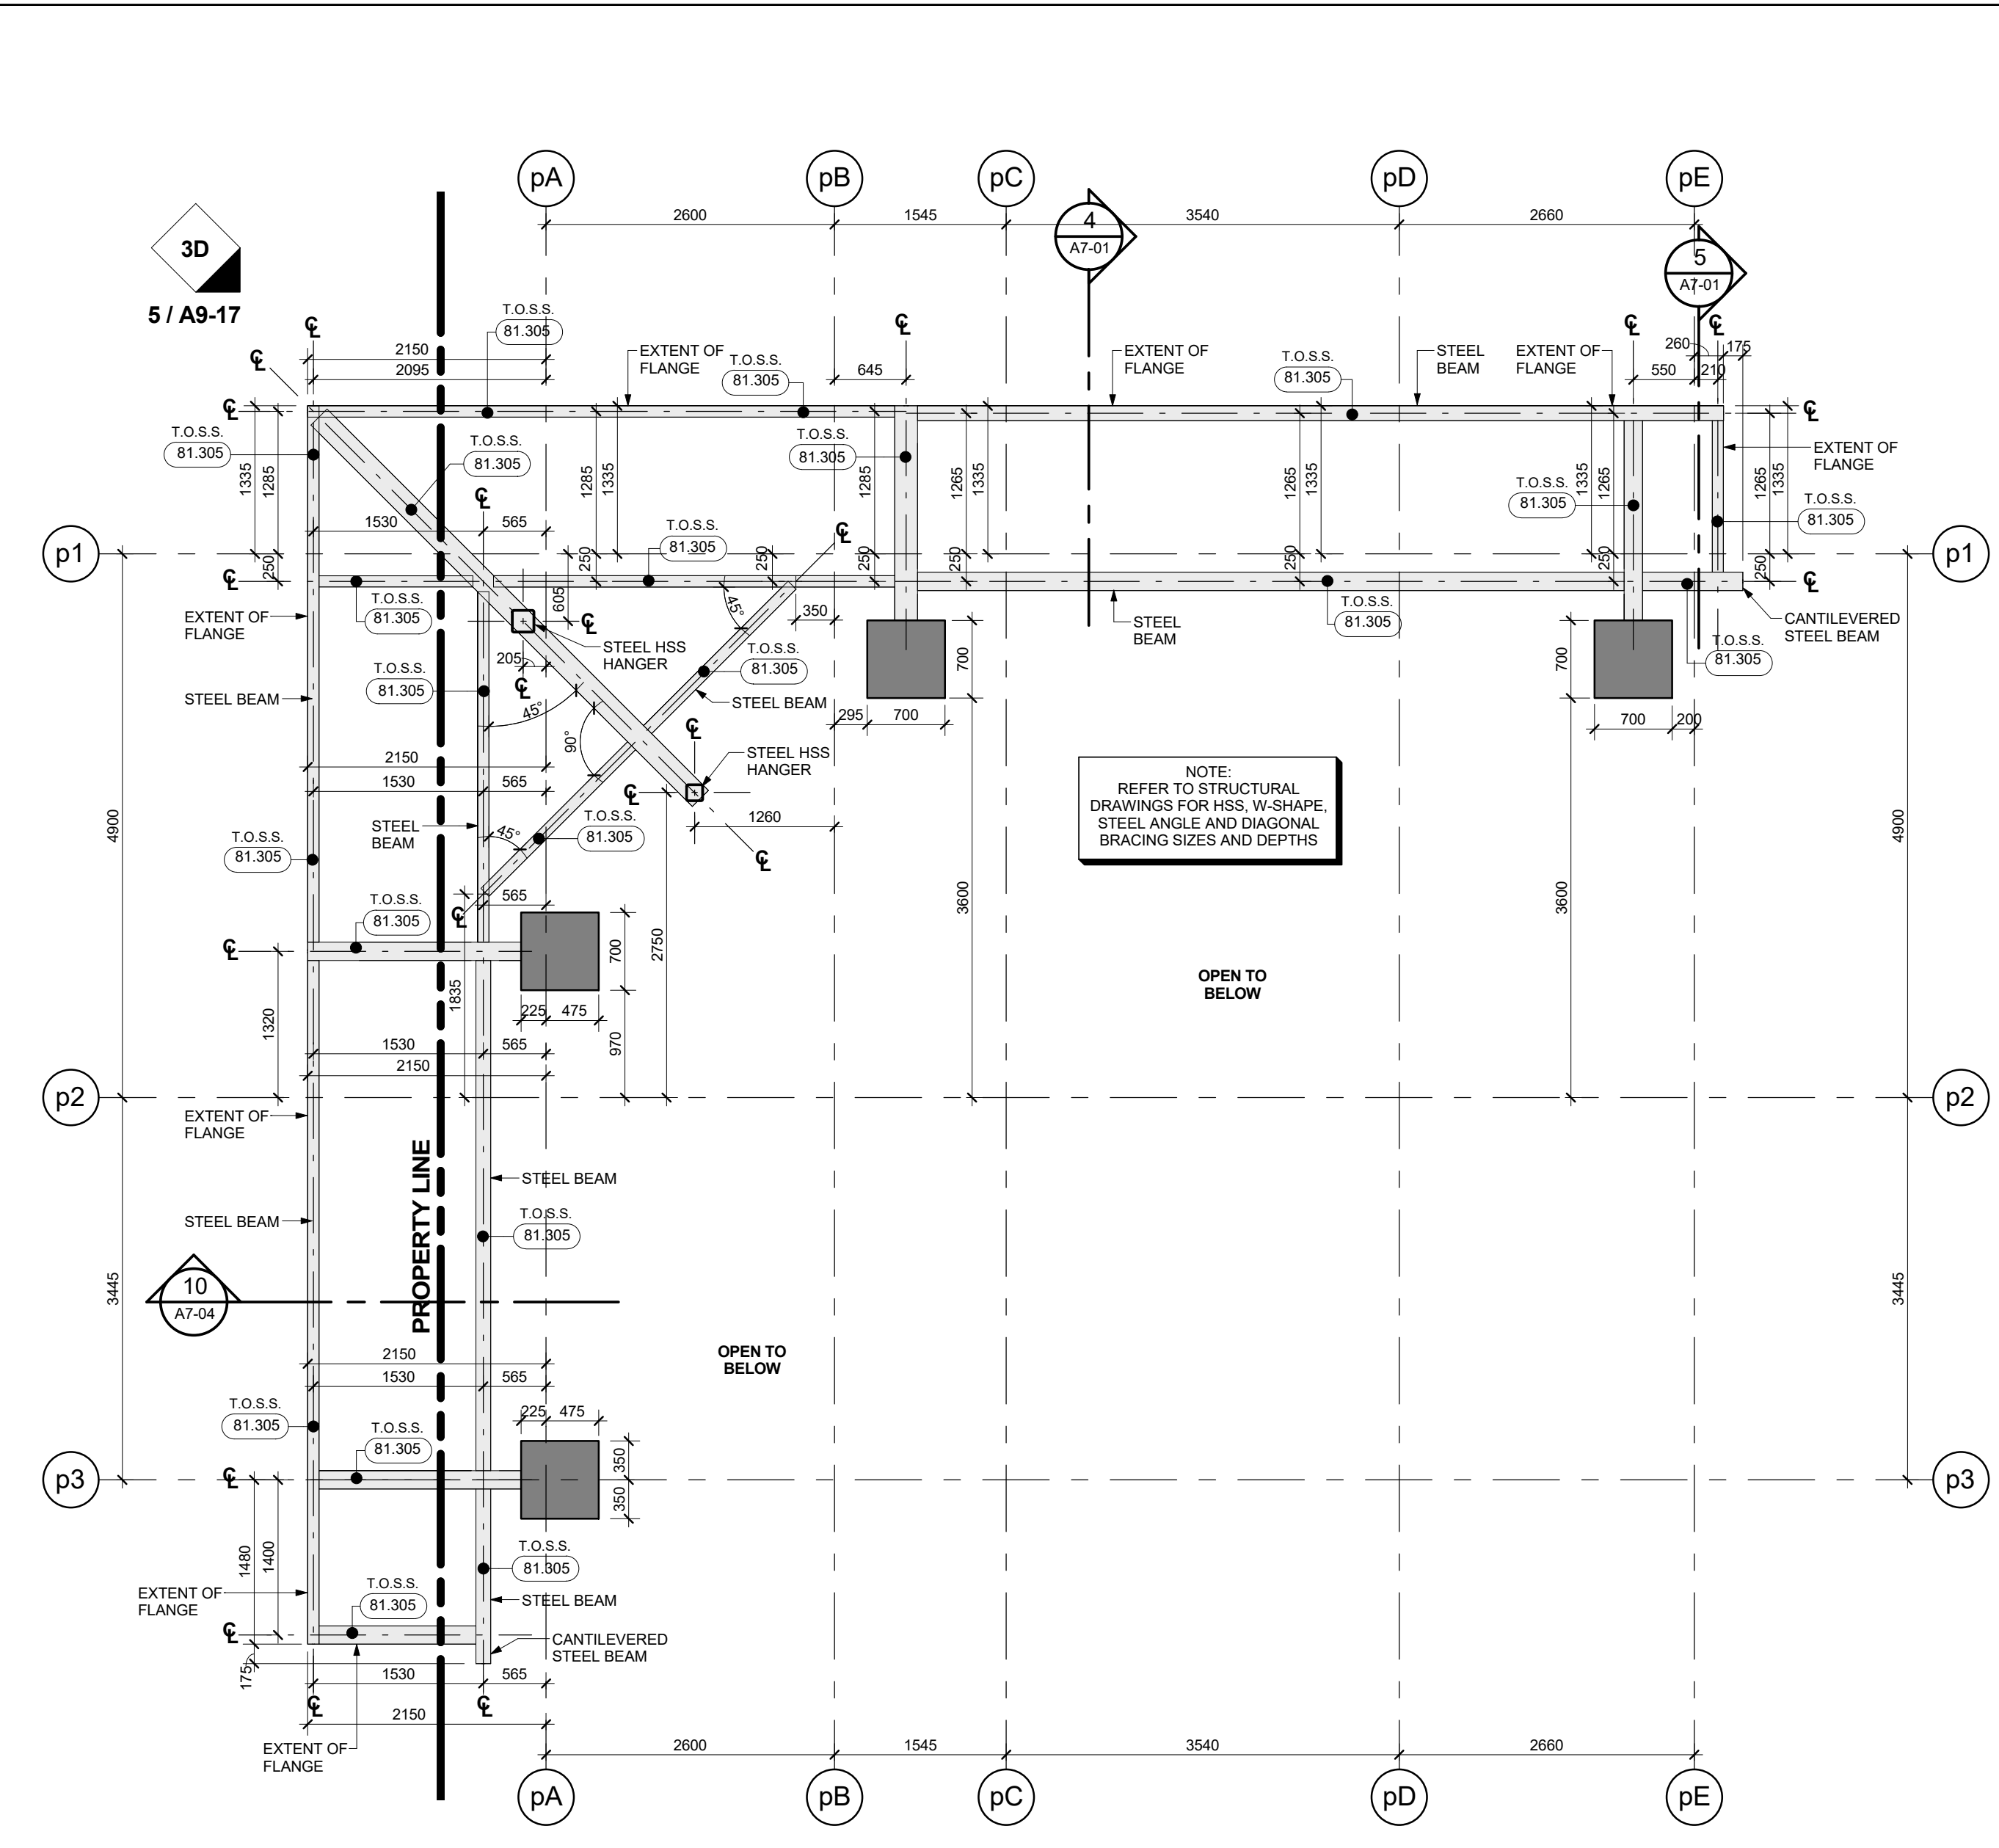

Level 1 Mezz - Steel Canopy @ Gridlines pA & p1
Scale: 1 : 50
4 / A9-17

GENERAL SLAB-EDGE NOTES

1. ASSUME TOP OF FLOOR SLAB ELEVATION AS 41000.
2. FOR FLOOR SLAB ELEVATION SEE BUILDING SECTION DRAWINGS.
3. ALL STRUCTURE COLUMNS AND BEAM WALLS ARE LOCATED BY WITH GRIDLINE, VALUES NOTED OTHERWISE.
4. REFER TO STRUCTURAL DRAWINGS FOR FURTHER COLUMN, WALL, AND BEAM DETAILS AND DIMENSIONS.
5. FOR ELEVATOR SHAFT SIZE AND OPENINGS REFER TO SHOP DRAWINGS FOR DETAILS.
6. CONTRACTORS TO CONFIRM STAIR LOCATION WITH EXISTING STAIR MANUFACTURER. FOR STAIR MEZ LANDING REFER TO STAIR SECTION ON-A-SERIES DRAWINGS.
7. CONTRACTORS TO CONFIRM STAIR LOCATION WITH EXISTING STAIR MANUFACTURER. FOR STAIR MEZ LANDING REFER TO STAIR SECTION ON-A-SERIES DRAWINGS.
8. REFER TO LANDSCAPE DRAWINGS FOR PLANTER WALLS AND GENERAL DETAILS AND DIMENSIONS.
9. REFER TO MECHANICAL AND ELECTRICAL DRAWINGS FOR VERTICAL SHAFT OPENING SIZES IN WALLS.
10. REFER TO MECHANICAL AND ELECTRICAL DRAWINGS FOR VERTICAL SHAFT OPENING SIZES IN WALLS.
11. DIMENSIONS FOR CRANE TOWER LOCATIONS AND CRANE TOWER SLAB OPENING ARE ONLY PROPOSED AND ARE TO BE COORDINATED WITH CRANE PAD CRANE TOWER SHOP DRAWINGS AND STRUCTURAL CONSULTANT.

General Slab Edge Notes
2 / A9-17

GENERAL SLAB-EDGE LEGEND

- DARK HATCH INDICATES CONCRETE WALL OF COLUMN
- LIGHT HATCH INDICATES STRUCTURAL CURVED LOW WALL OR BRACINGS
- LOOSER HATCH INDICATES STRUCTURAL TRANSFER SLAB, BALCONY'S OR TERRACES
- HATCHED AREA INDICATES SECONDARY CONCRETE POUR
- HATCHED AREA INDICATES FLOORING SLAB
- EXISTING FINISHED LANDSCAPE GRADING REFER TO LANDSCAPE DROPS
- 100.000 TOP OF CONCRETE SLAB - HIGH POINT
- 100.000 TOP OF CONCRETE SLAB - LOW POINT
- 100.000 TOP OF CONCRETE BEAM
- 100.000 TOP OF CONCRETE CURB
- 100.000 TOP OF CONCRETE FOUNDATION WALL
- 100.000 TOP OF FOOTING
- 100.000 TOP OF CONCRETE LAUNCH
- 100.000 TOP OF CONCRETE SLAB
- 100.000 TOP OF SECONDARY POUR
- 100.000 TOP OF CONCRETE LOOSE
- 100.000 TOP OF CONCRETE SLAB DEPRESSION
- 100.000 TOP OF CONCRETE UPLIFT BEAM
- 100.000 TOP OF CONCRETE WALL
- 100.000 TOP OF CONCRETE FLOORING SLAB
- 100.000 TOP OF CONCRETE FOUNDATION CURB
- 100.000 TOP OF CONCRETE PARAPET
- 100.000 TOP OF CONCRETE TOPPING
- 100.000 TOP OF CONCRETE TOPPING - HIGH POINT
- 100.000 TOP OF CONCRETE TOPPING - LOW POINT
- 100.000 TOP OF CONCRETE LANDSCAPE CURB (ALSO REFER TO LANDSCAPE DRAWINGS)
- 100.000 TOP OF CONCRETE LANDSCAPE WALLS (ALSO REFER TO LANDSCAPE DRAWINGS)
- 100.000 UNDERSIDE OF CONCRETE BEAM
- 100.000 TOP OF STRUCTURAL STEEL
- 100.000 TOP OF CONCRETE MUD SLAB

General Slab Edge Legend
1 / A9-17