



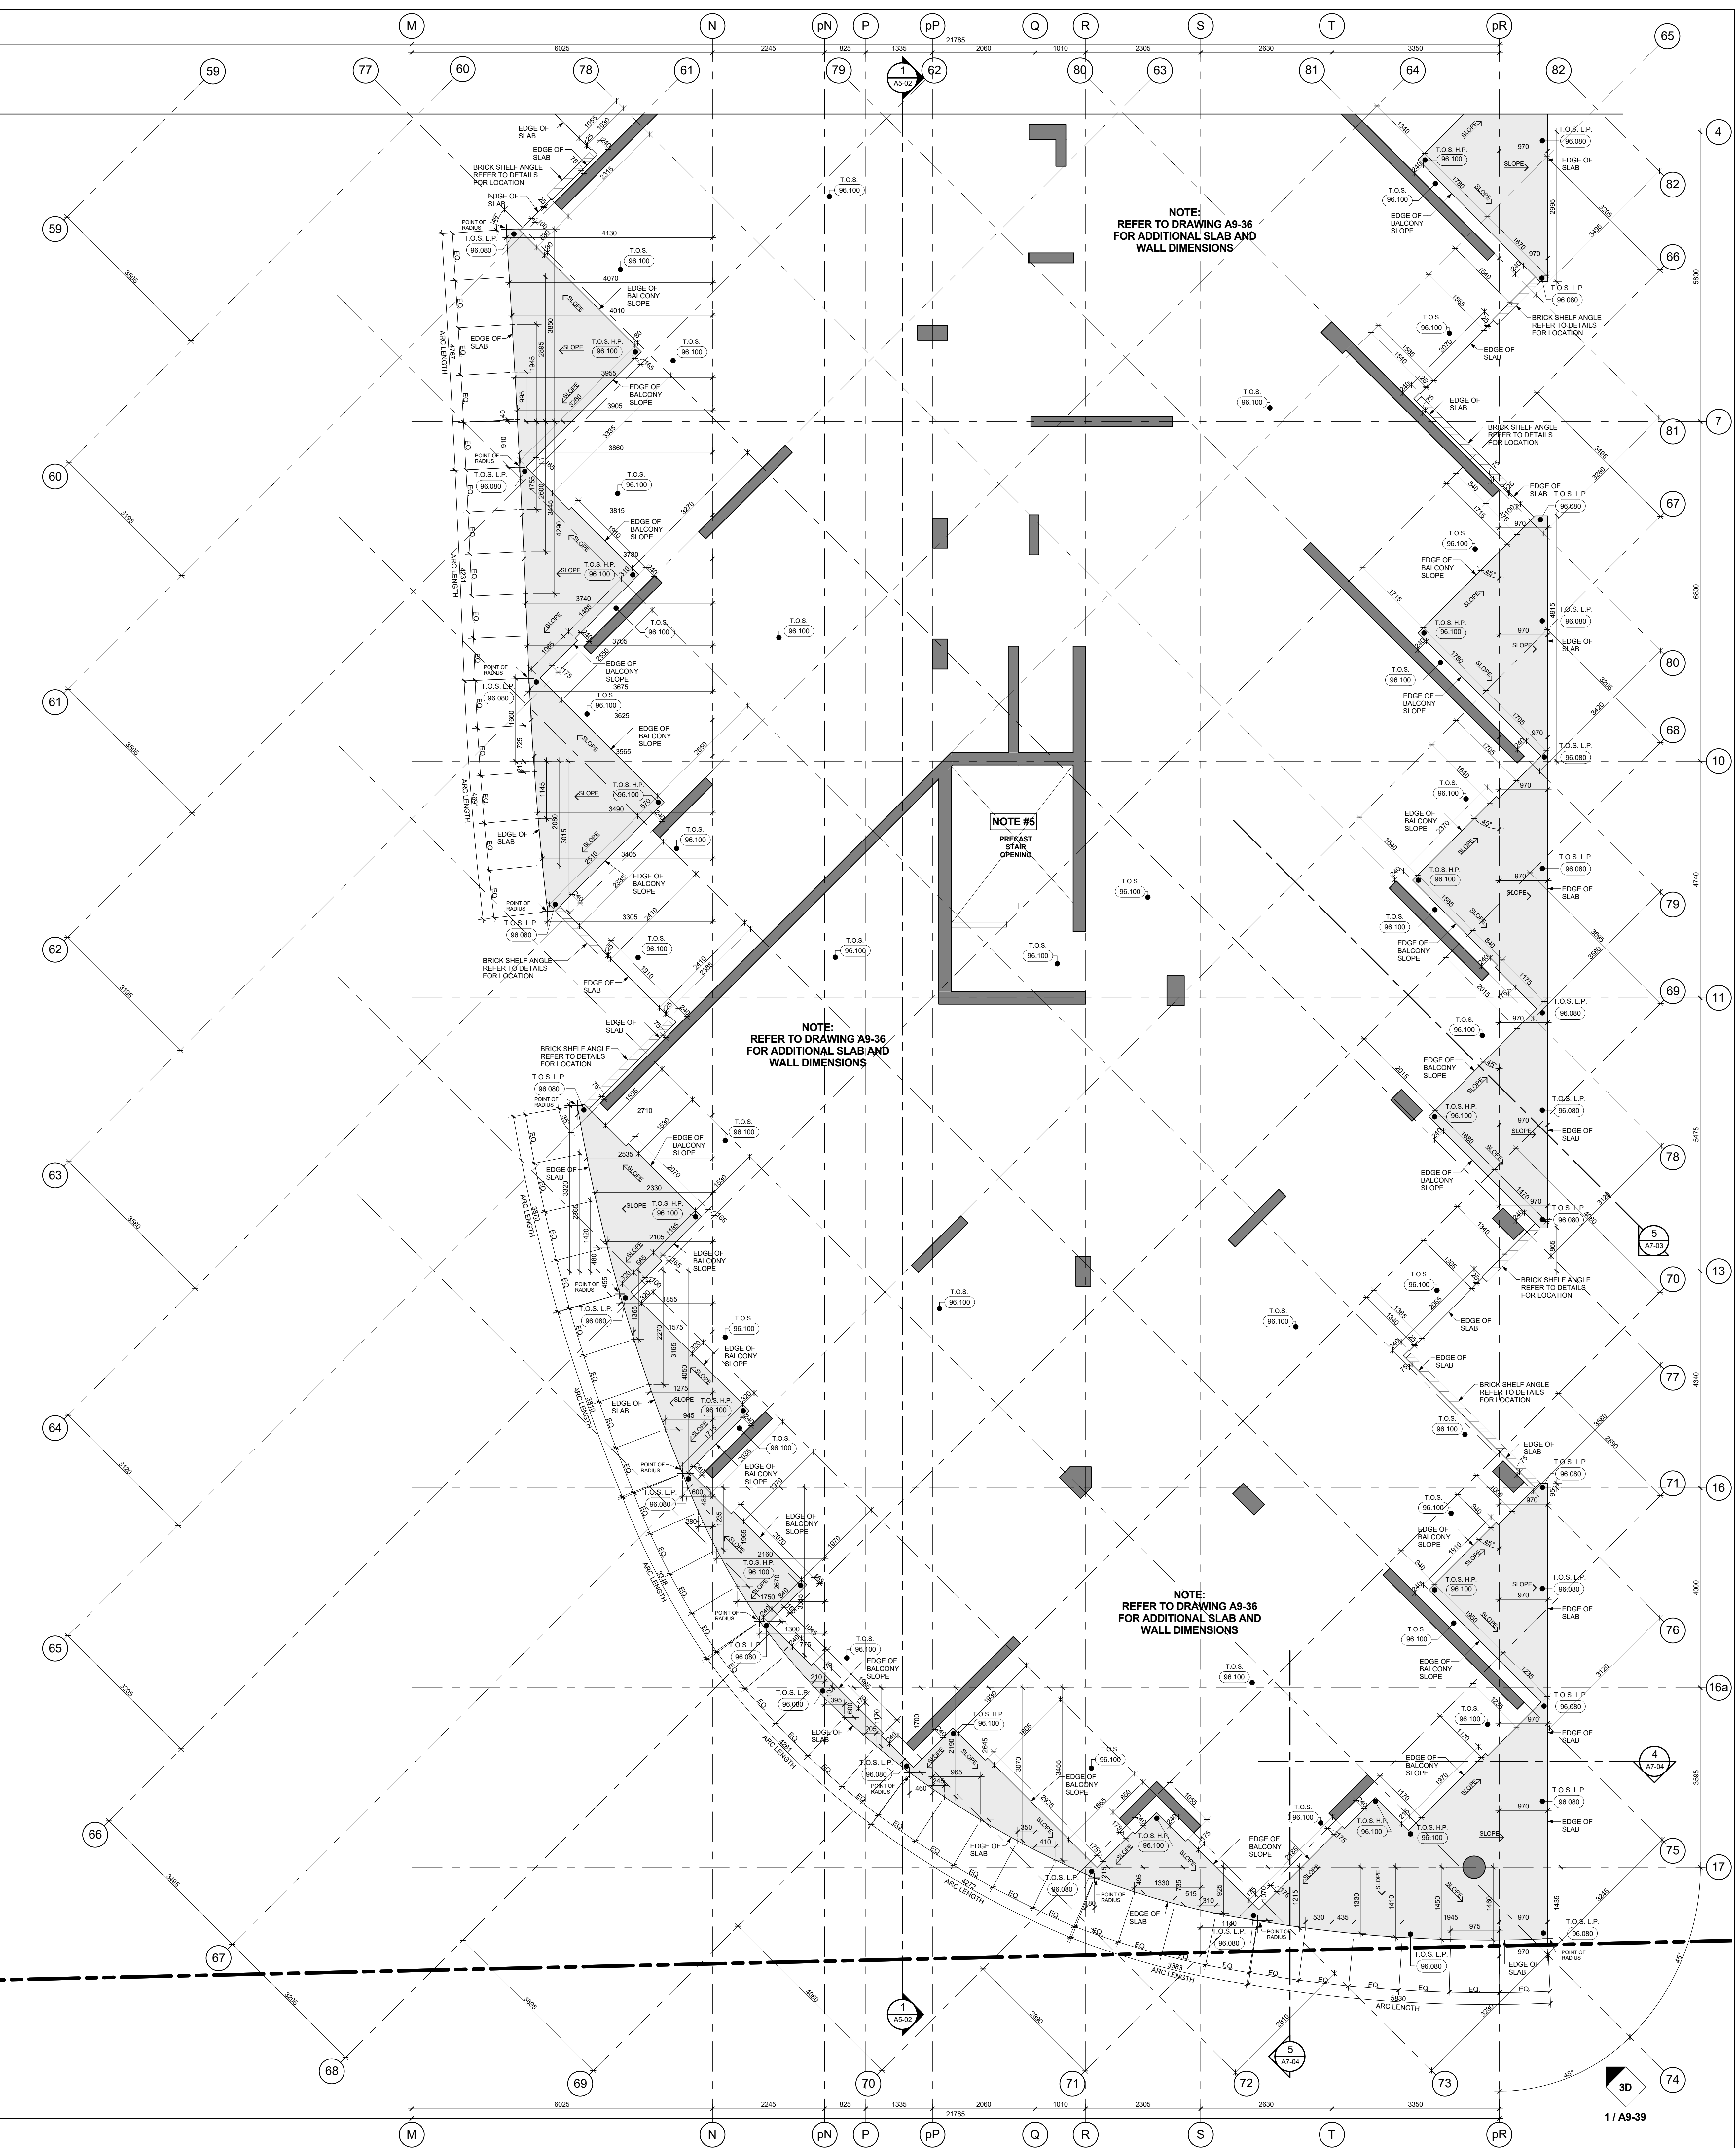

General Slab Edge Legend

	DARK HATCH INDICATES CONCRETE WALL OR COLUMN
	LIGHT HATCH INDICATES STRUCTURAL CURBS, LOW WALLS OR RAUNCHES
	LIGHTER HATCH INDICATES STRUCTURAL TRANSFER SLABS, INDOORS OR TERRACES
	HATCHED AREA INDICATES SECONDARY CONCRETE TOPPING
	HATCHED AREA INDICATES SECONDARY CONCRETE POUR
	HATCHED AREA INDICATES FLOATING SLAB
	EXTENDING FINISHED LANDSCAPE GRADING, REFER TO LANDSCAPE DRAWS
10.0.0.0 (000.000)	TOP OF CONCRETE SLAB - HIGH POINT
10.0.1.0 (000.000)	TOP OF CONCRETE SLAB - LOW POINT
10.0.2.0 (000.000)	TOP OF CONCRETE BEAM
10.0.3.0 (000.000)	TOP OF CONCRETE CURB
10.0.4.0 (000.000)	TOP OF CONCRETE FOUNDATION WALL
10.0.5.0 (000.000)	TOP OF FOOTING
10.0.6.0 (000.000)	TOP OF CONCRETE RAUNCH
10.0.7.0 (000.000)	TOP OF CONCRETE SLAB
10.0.8.0 (000.000)	TOP OF SECONDARY POUR
10.0.9.0 (000.000)	TOP OF CONCRETE LEDGE
10.0.10.0 (000.000)	TOP OF CONCRETE SLAB DEPRESSION
10.0.11.0 (000.000)	TOP OF CONCRETE LIFT/UP LIFT BEAM
10.0.12.0 (000.000)	TOP OF CONCRETE WALL
10.0.13.0 (000.000)	TOP OF CONCRETE FLOATING SLAB
10.0.14.0 (000.000)	TOP OF CONCRETE FLOATING CURB
10.0.15.0 (000.000)	TOP OF CONCRETE PARAPET
10.0.16.0 (000.000)	TOP OF CONCRETE TOPPING
10.0.17.0 (000.000)	TOP OF CONCRETE TOPPING - HIGH POINT
10.0.18.0 (000.000)	TOP OF CONCRETE TOPPING - LOW POINT
10.0.19.0 (000.000)	TOP OF CONCRETE LANDSCAPE CURB (ALSO REFER TO LANDSCAPE DRAWINGS)
10.0.20.0 (000.000)	TOP OF CONCRETE LANDSCAPE WALLS (ALSO REFER TO LANDSCAPE DRAWINGS)
10.0.21.0 (000.000)	UNDERSIDE OF CONCRETE BEAM
10.0.22.0 (000.000)	TOP OF STRUCTURAL STEEL
10.0.23.0 (000.000)	TOP OF STRUCTURAL MUD SLAB

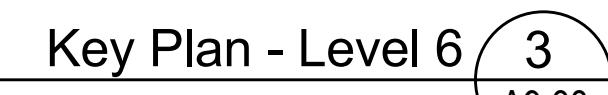

July 11, 2016
Drawing No.
A9-38