



 

FOR CONTINUATION SEE SHEET A9-53

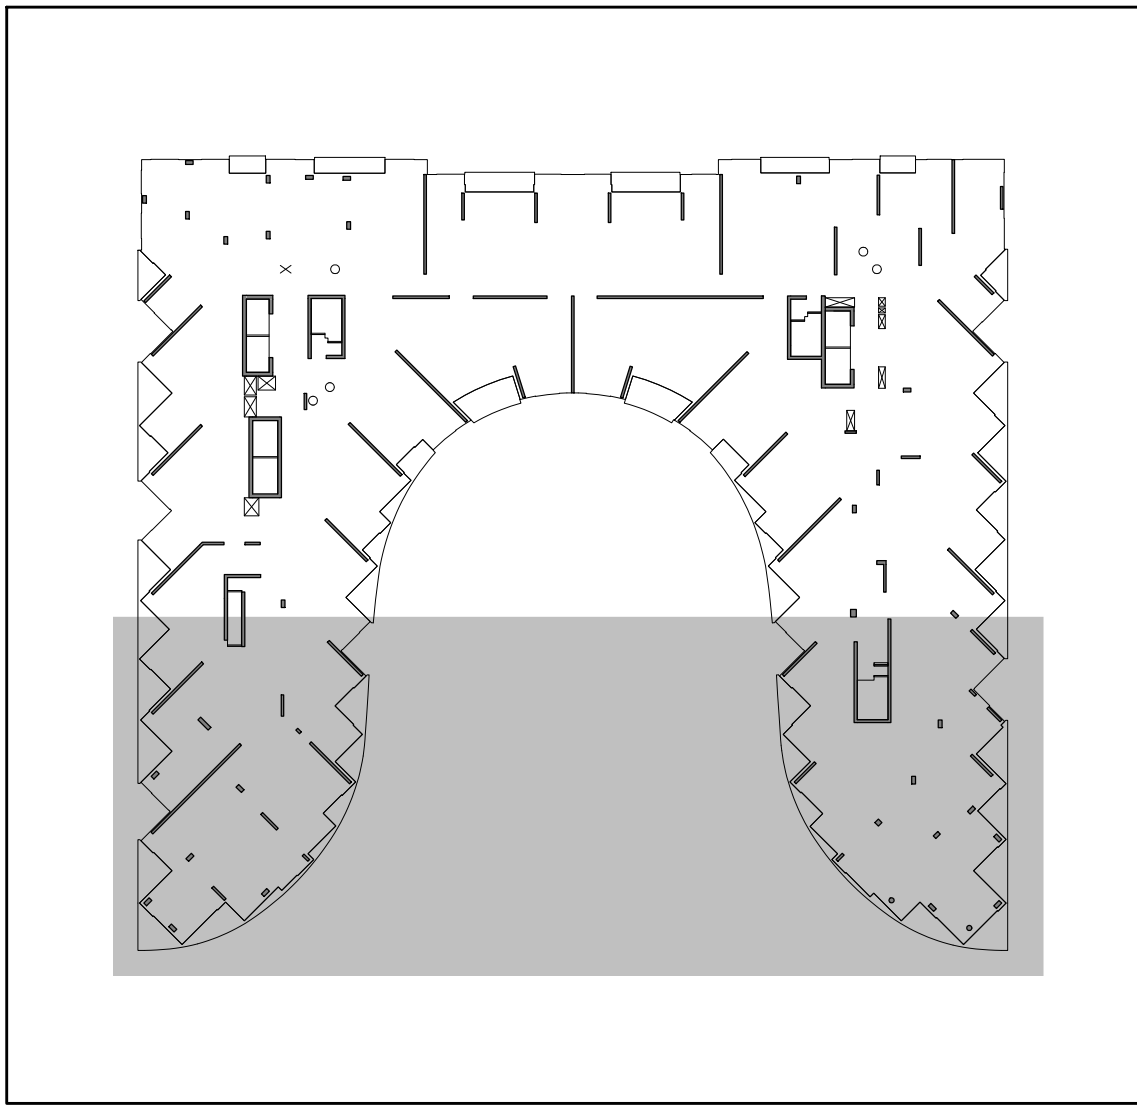

Key Plan - Level 10 3
A9-54

GENERAL SLAB-EDGE NOTES

1. ASSUME TOP OF FLOOR SLAB ELEVATION AS 40.000. FOR FLOOR SLAB ELEVATION SEE SECTION DRAWINGS.
2. ALL STRUCTURE COLUMNS AND BEAM WALLS ARE LOCATED BY WITH GRADING. VALUES NOTED OTHERWISE.
3. REFER TO STRUCTURAL DRAWINGS FOR FURTHER COLUMN, WALL, AND BEAM DETAILS AND DIMENSIONS.
4. FOR ELEVATOR SHAFT SIZE AND OPENINGS REFER TO SHOP DRAWINGS FOR DETAILS. REFER TO MECHANICAL LANDING REFER TO STAIR SECTION ON M- SERIES DRAWINGS.
5. CONTRACTORS TO CONFIRM STAIR LOCATION WITH LATEST OF MECHANICAL, ELECTRICAL, AND PLUMBING DRAWINGS.
6. REFER TO LANDSCAPE DRAWINGS FOR PLANTER WALL DETAILS AND DIMENSIONS.
7. REFER TO MECHANICAL AND ELECTRICAL DRAWINGS FOR MECHANICAL SHAFT OPENING SIZES IN WALLS. MECHANICAL SHAFT OPENING SIZES IN WALLS, LOUVER AND AIR BLOWN OPENING SIZES, AND OTHER DETAILS.
8. REFER TO MECHANICAL DRAWINGS FOR SURVEYED LOCATIONS. MECHANICAL SHAFT OPENING SIZES IN WALLS WHICH ARE TO BE CONFIRMED BY THE SURVEYOR ON SITE.
9. REFER TO SHEDWOOD GEOTECHNICAL ENGINEERS DRAWINGS FOR FOUNDATION SHORING AND TEMPORARY SHORING FOR CONSTRUCTION.
10. DIMENSIONS FOR CRANE TOWER LOCATIONS AND CRANE TOWER SLAB OPENINGS ARE ONLY PROPOSED AND ARE TO BE COORDINATED WITH CRANE PAD CRANE TOWER SHOP DRAWINGS AND STRUCTURAL CONSULTANT.
- 11.

General Slab Edge Notes 2
A9-54

GENERAL SLAB-EDGE LEGEND

- DARK HATCH INDICATES CONCRETE WALL OF COLUMN
- LIGHT HATCH INDICATES STRUCTURAL CURBS, COLUMNS OR PARAPETS
- LOUVER HATCH INDICATES STRUCTURAL TRANSFER SLABS, BALCONIES OR TERRACES
- HATCHED AREA INDICATES SECONDARY CONCRETE POUR
- HATCHED AREA INDICATES EXISTING FINISHED LANDSCAPE GRADING. REFER TO LANDSCAPE DRAWINGS.
- 100.000 TOP OF CONCRETE SLAB - HIGH POINT
- 100.000 TOP OF CONCRETE SLAB - LOW POINT
- 100.000 TOP OF CONCRETE BEAM
- 100.000 TOP OF CONCRETE CURB
- 100.000 TOP OF CONCRETE FOUNDATION WALL
- 100.000 TOP OF FOOTING
- 100.000 TOP OF CONCRETE BALCONY
- 100.000 TOP OF SECONDARY POUR
- 100.000 TOP OF CONCRETE LOOSE
- 100.000 TOP OF CONCRETE SLAB DEPRESSION
- 100.000 TOP OF CONCRETE UPTURN BEAM
- 100.000 TOP OF CONCRETE WALL
- 100.000 TOP OF CONCRETE FLOATING SLAB
- 100.000 TOP OF CONCRETE FLOATING CURB
- 100.000 TOP OF CONCRETE PARAPET
- 100.000 TOP OF CONCRETE TOPPING
- 100.000 TOP OF CONCRETE TOPPING - HIGH POINT
- 100.000 TOP OF CONCRETE TOPPING - LOW POINT
- 100.000 TOP OF CONCRETE LANDSCAPE CURB (ALSO REFER TO LANDSCAPE DRAWINGS)
- 100.000 TOP OF CONCRETE LANDSCAPE WALL (ALSO REFER TO LANDSCAPE DRAWINGS)
- 100.000 UNDERSIDE OF CONCRETE BEAM
- 100.000 TOP OF STRUCTURAL STEEL
- 100.000 TOP OF CONCRETE MUD SLAB

Slab Edge Plan - Level 10 - Suite Balconies (Part 2) 4
A9-54

General Slab Edge Legend 1
A9-54



KIRKOR ARCHITECTS + PLANNERS
20 Martin Ross Avenue, Toronto, Ontario, M3J 2K6
Tel: 646-6500, Tel: 646-6501, www.kirkorarchitects.com

No. Revision Date

PROGRESS SET
July 11, 2016

AQUAVISTA
AT BAYSIDE TORONTO

Slab Edge Plan - Level 10 -
Tenth Floor Plan - Suite
Balconies - Part 2

Hines TRIDEL
AQUAVISTA
Block 3 - R3 & R4
263 Queens Quay East
Toronto, ON

As indicated
M.N.
C.A.
13148
July 11, 2016

A9-54