




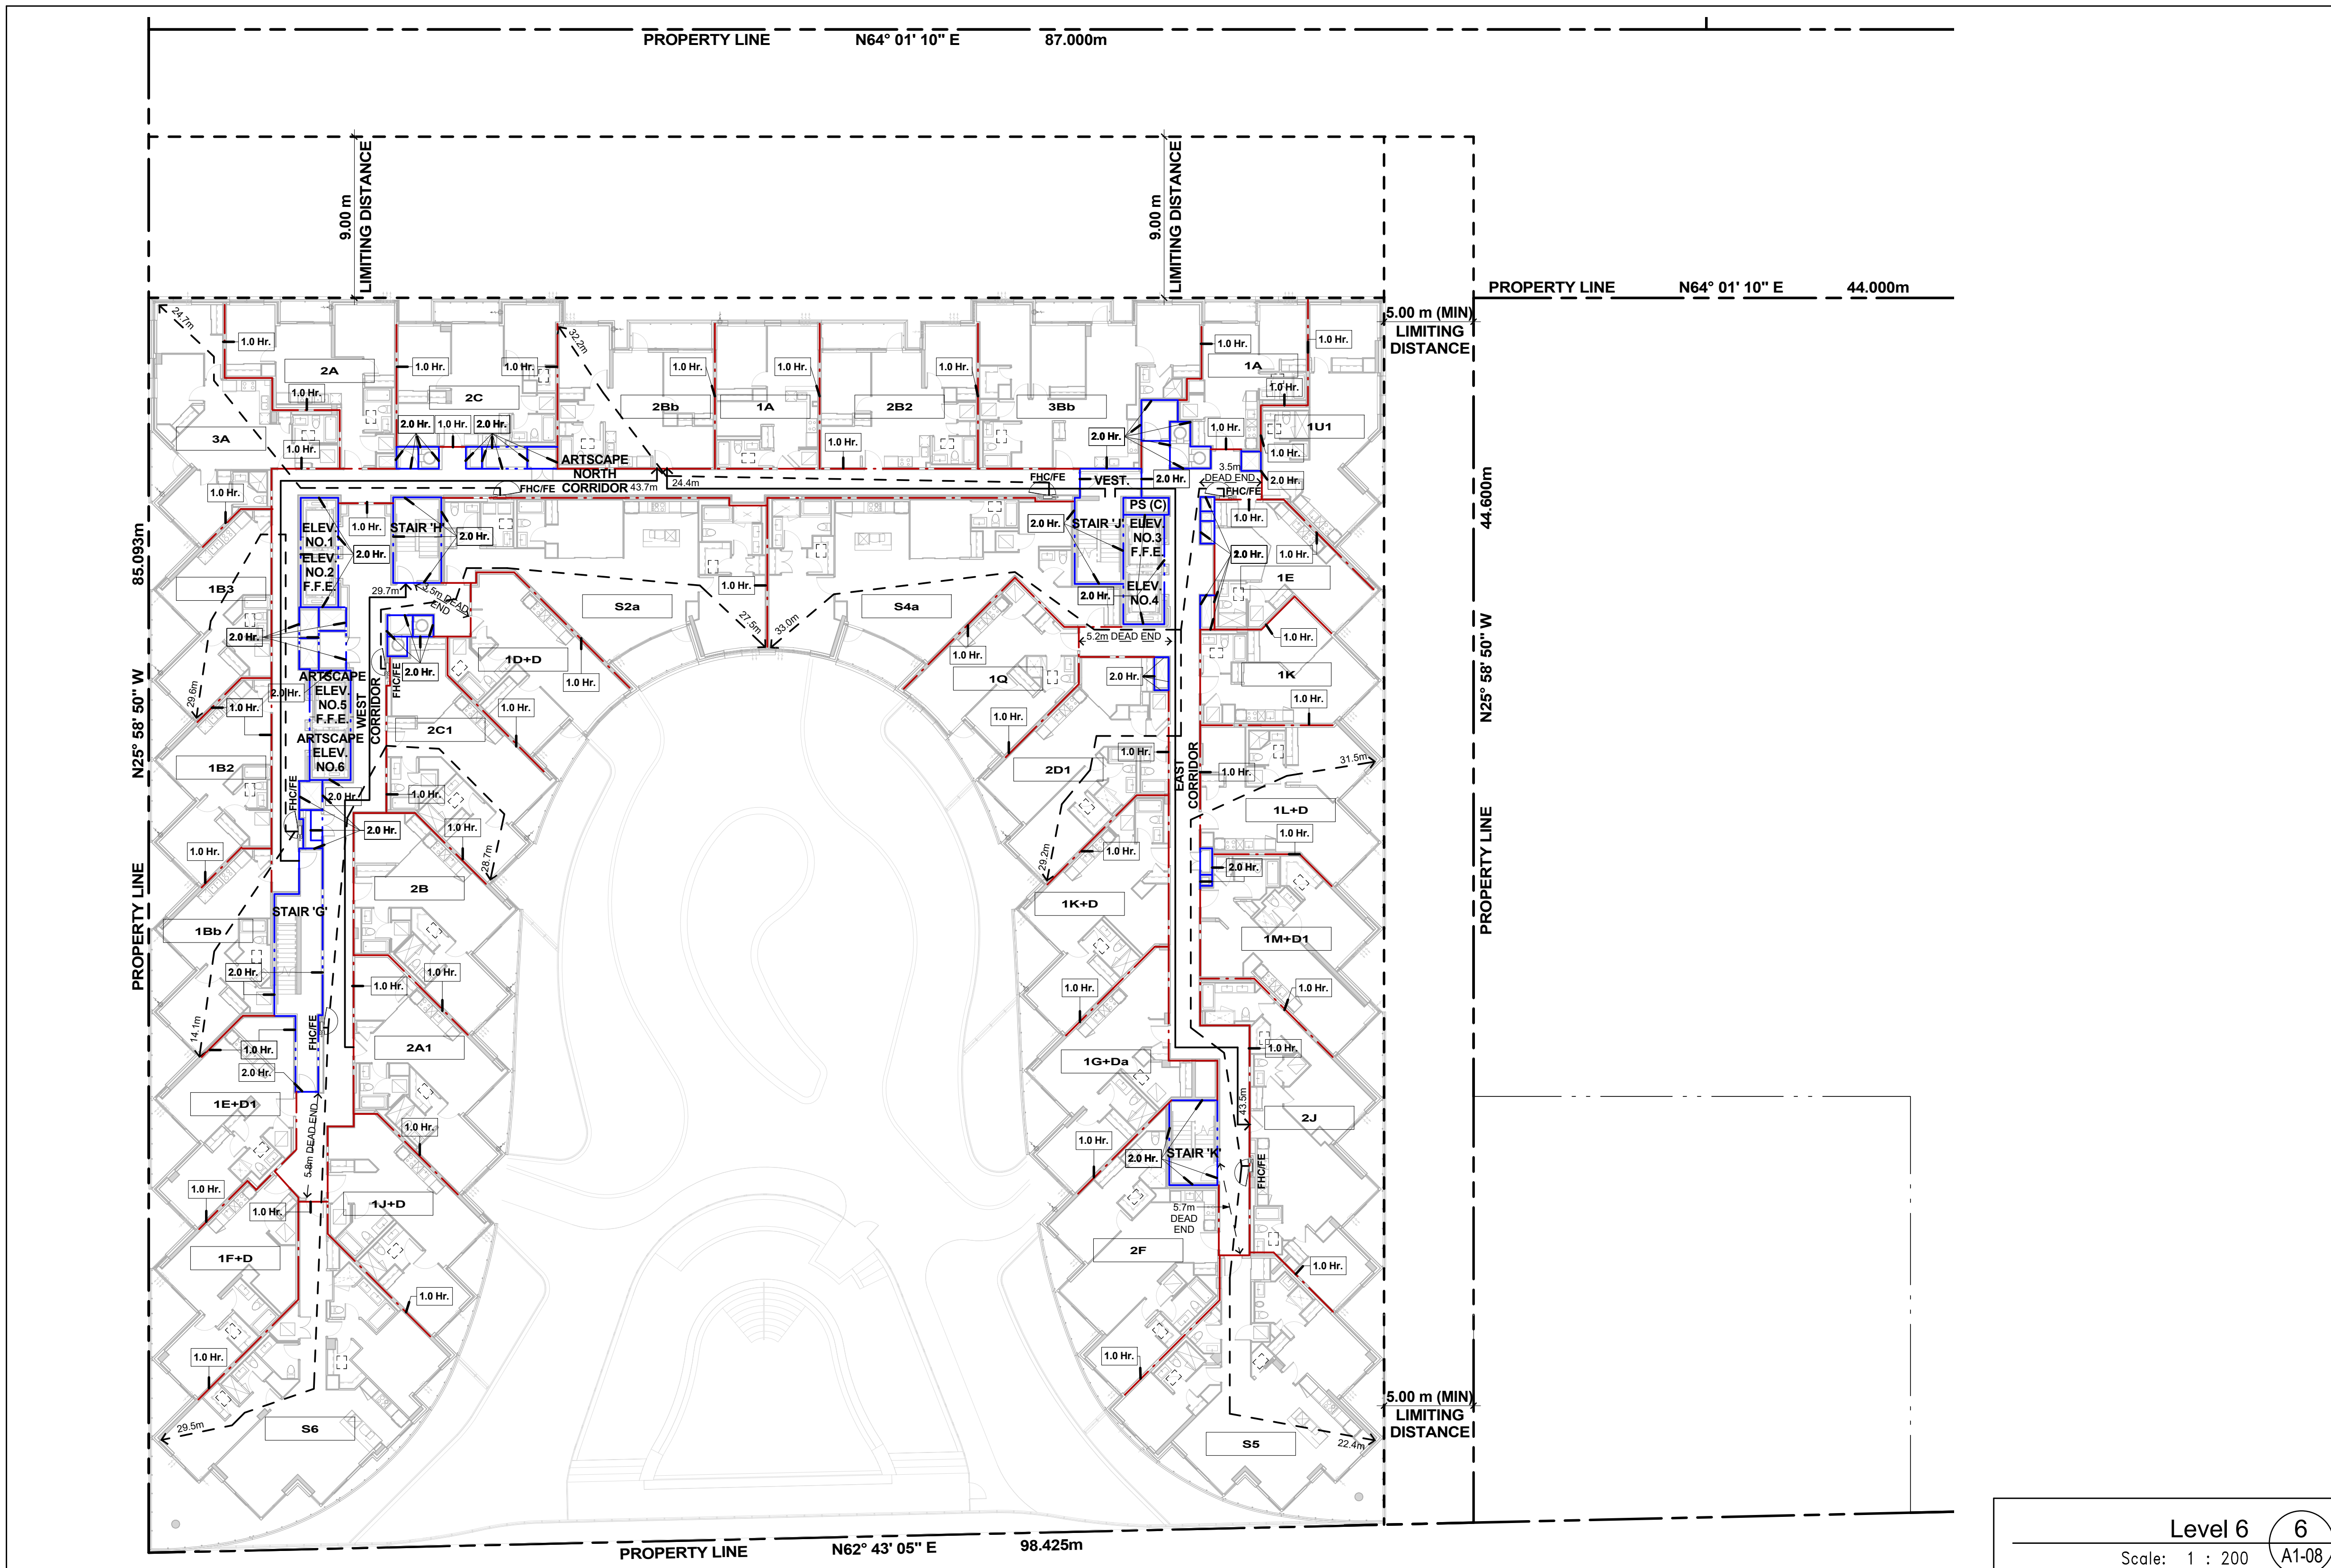

Level 6
Scale: 1 : 200
A1-08

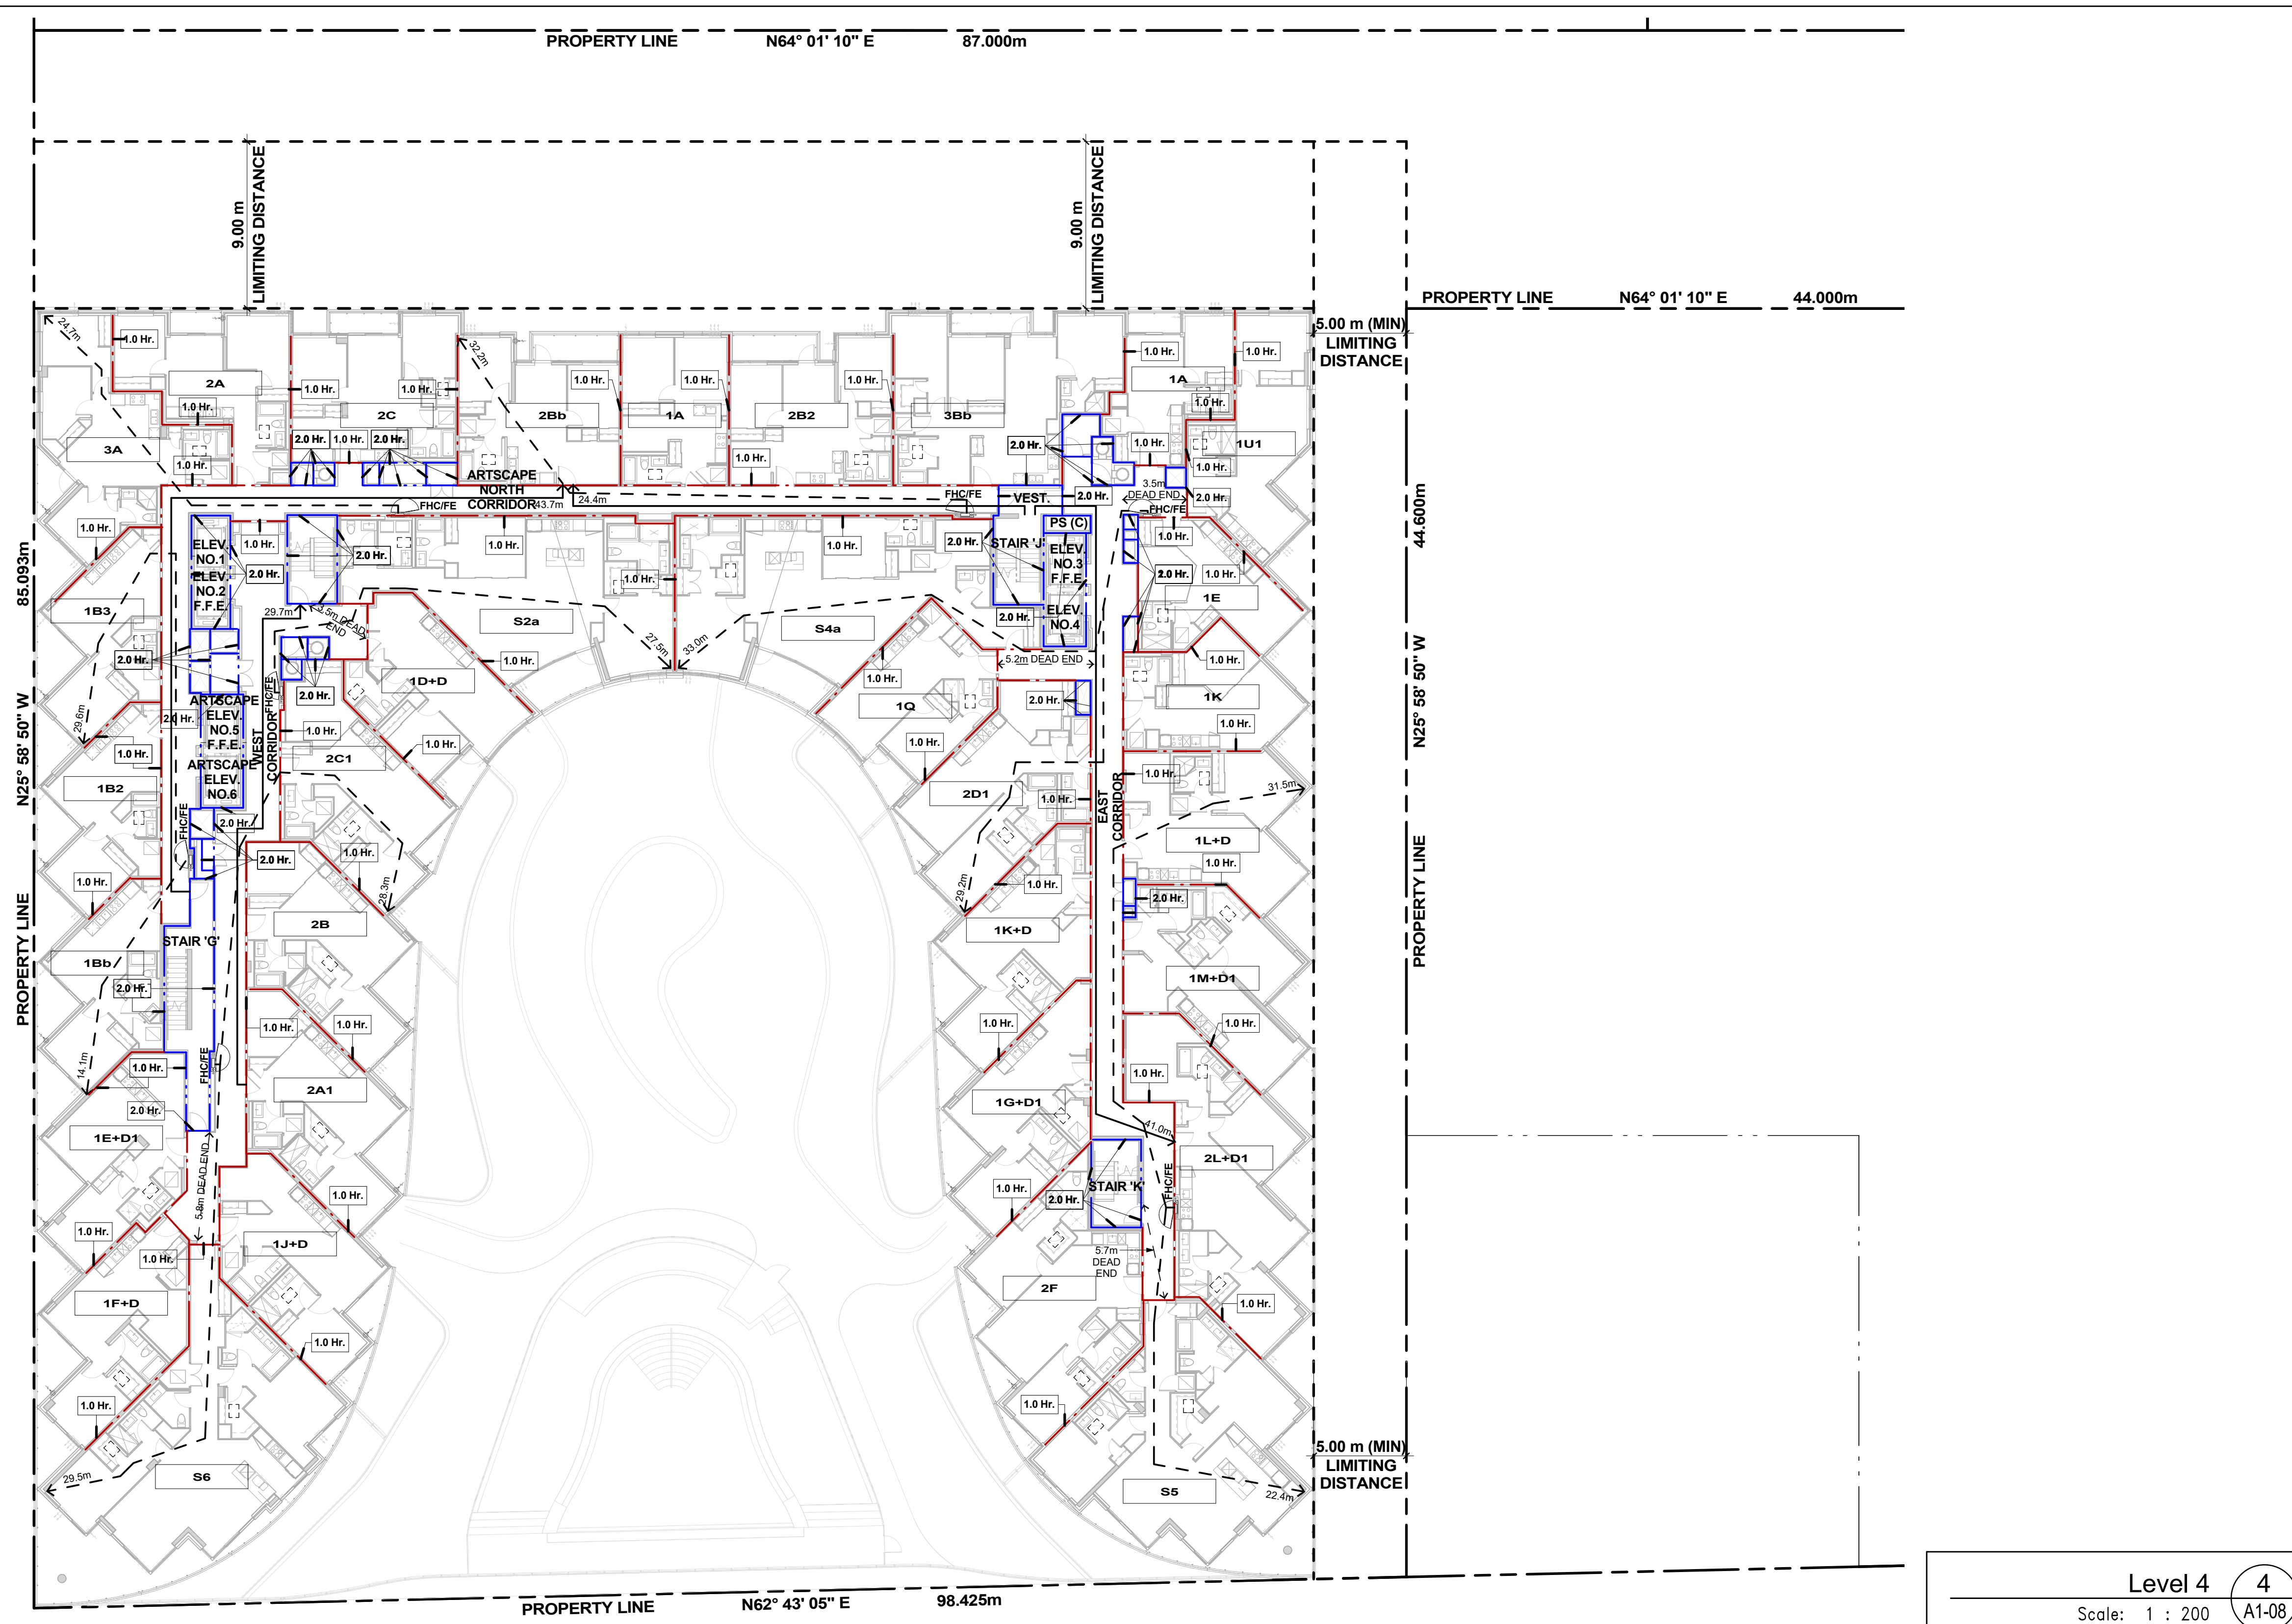

Level 4
Scale: 1 : 200
A1-08

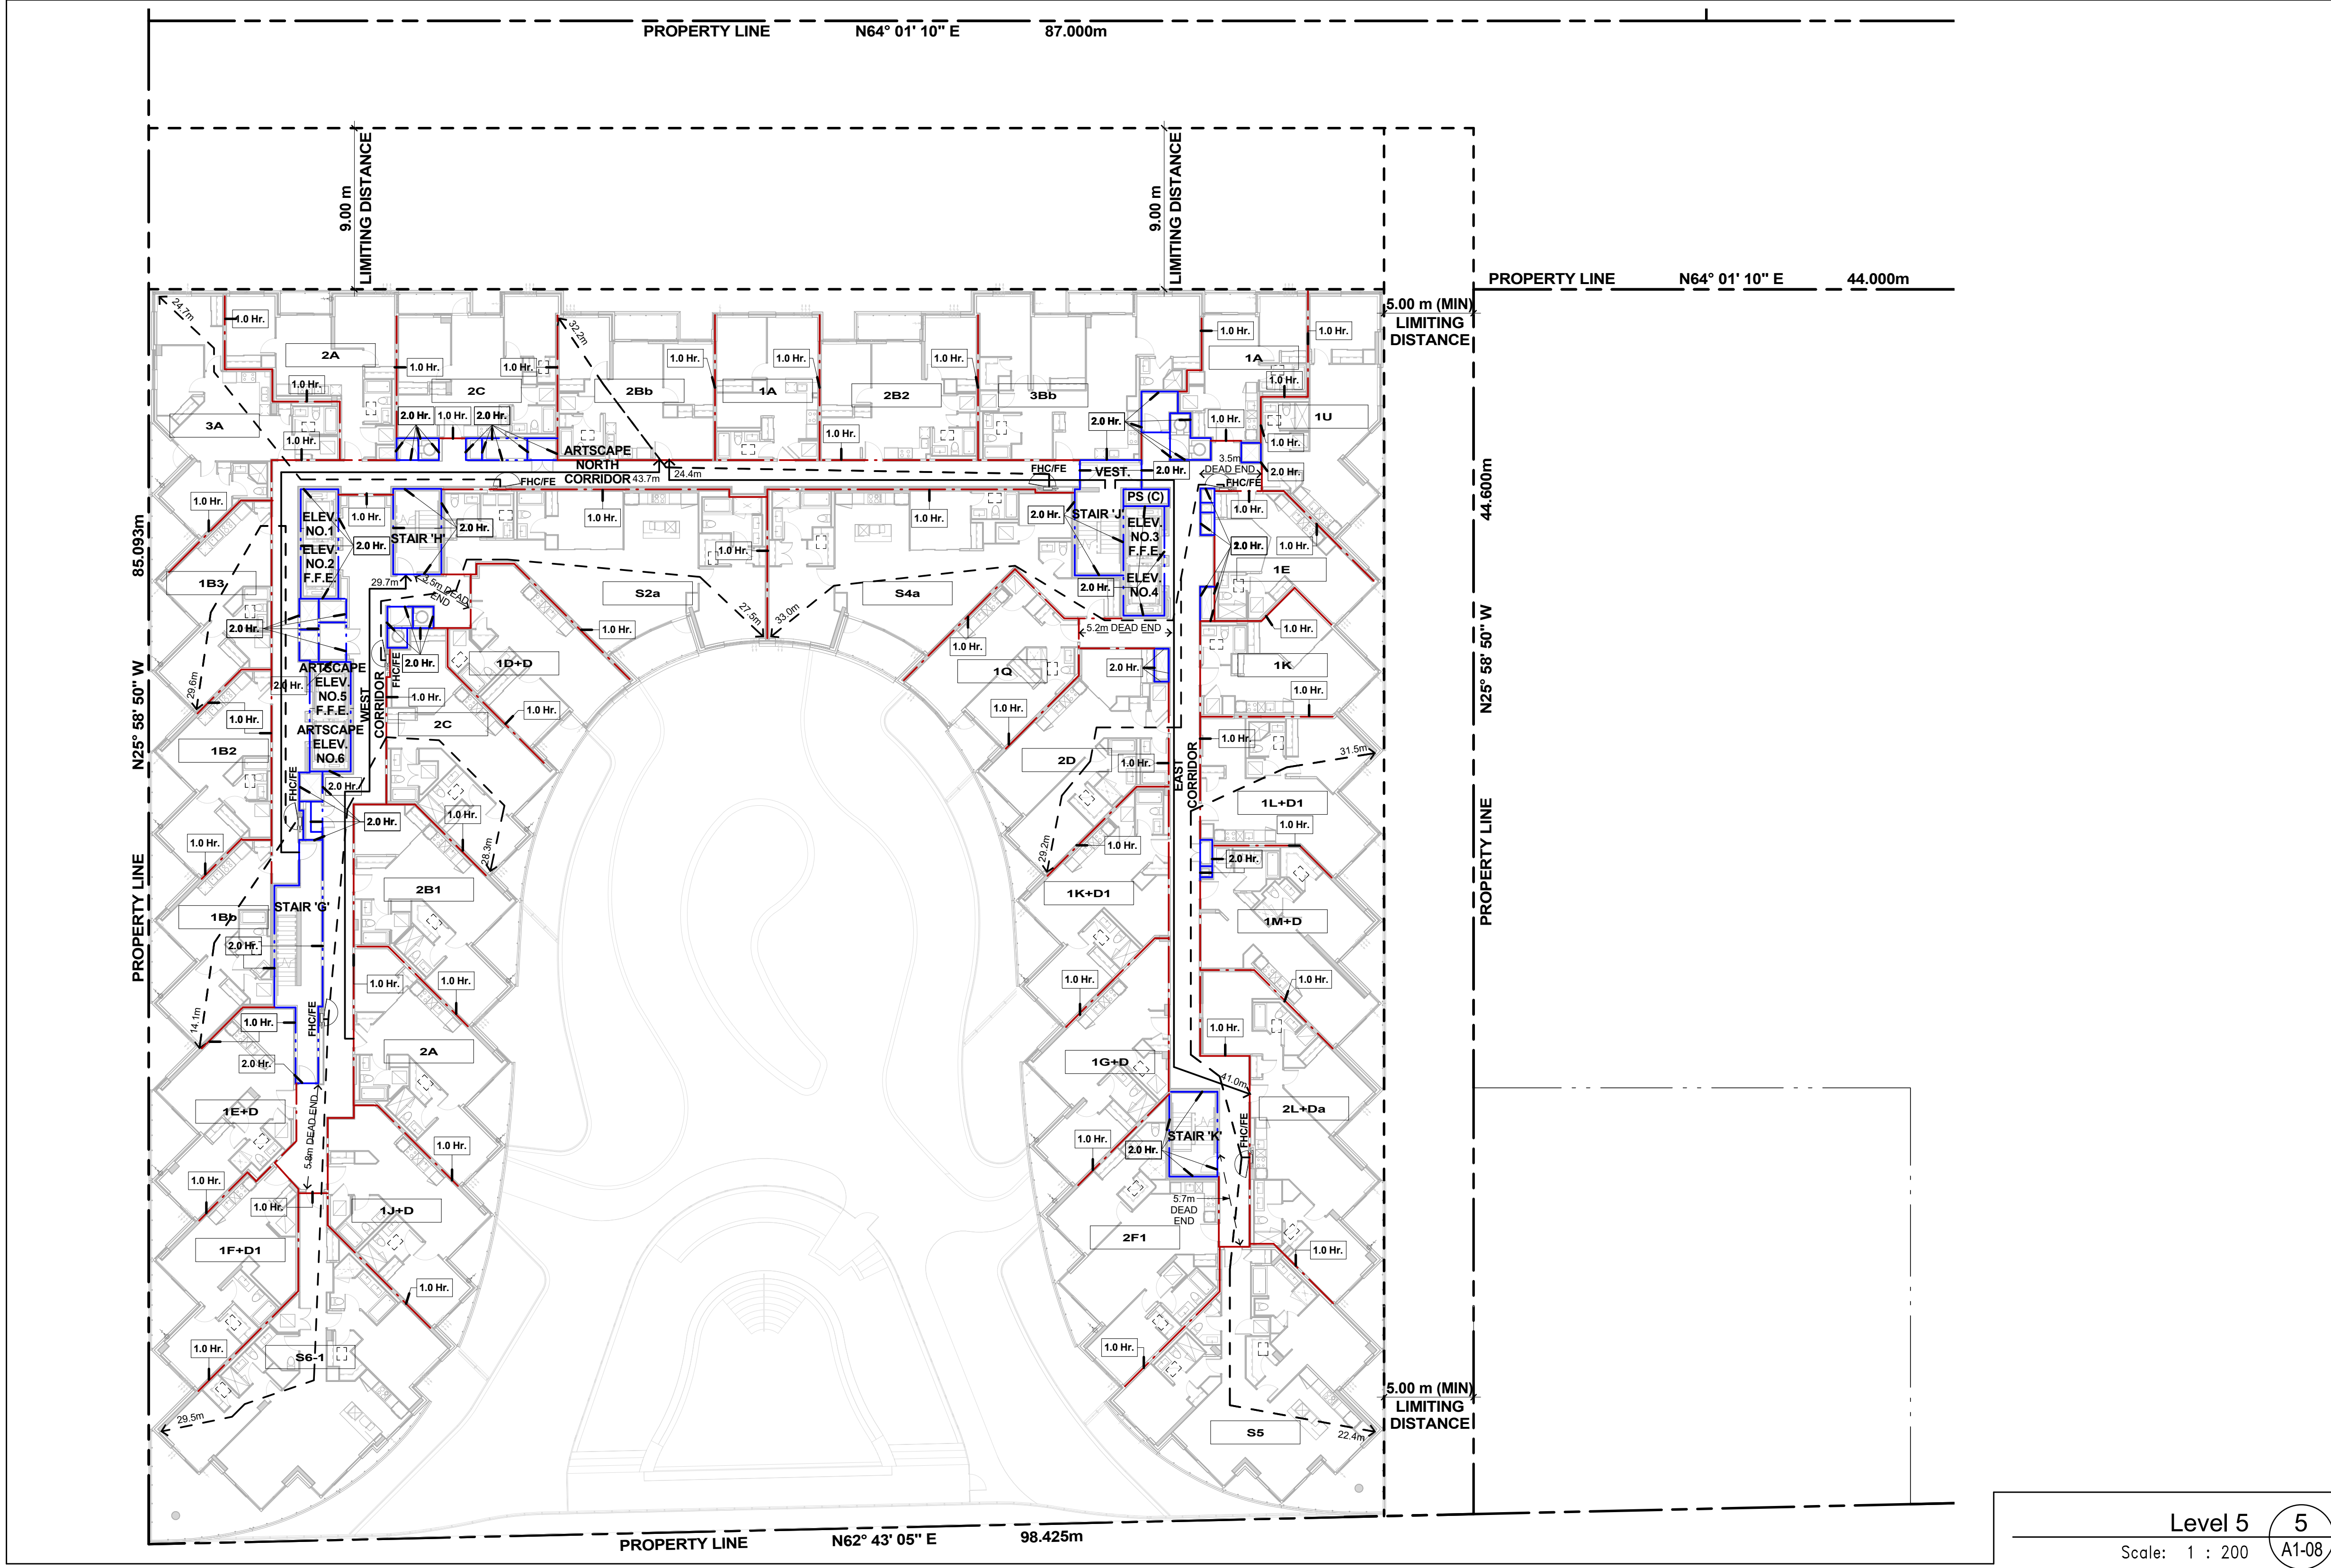

Level 5
Scale: 1 : 200
A1-08

