


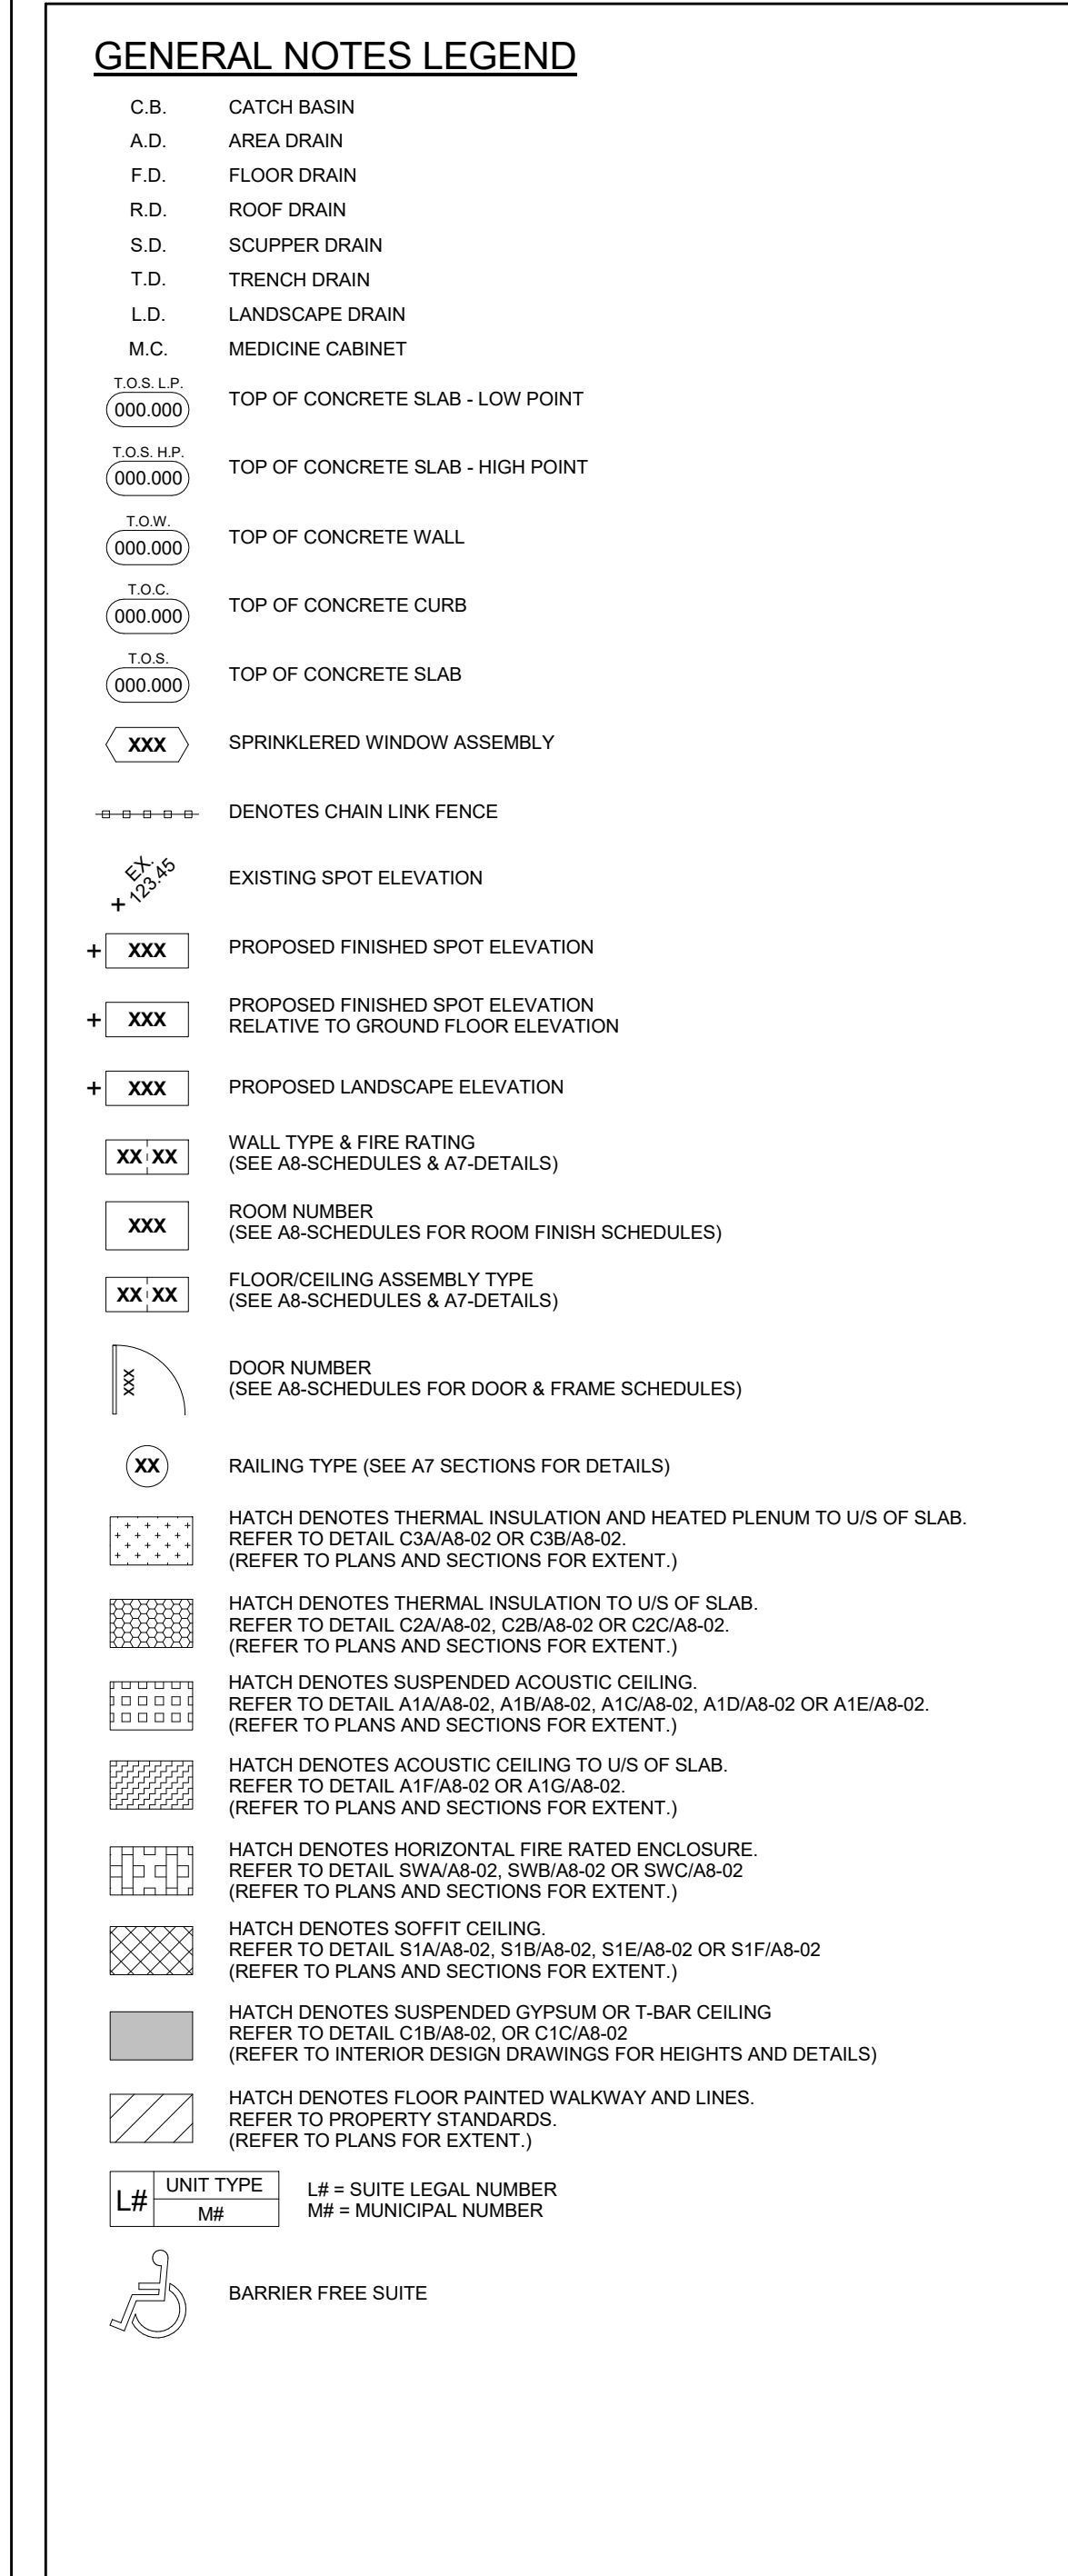

General Notes Legend 2
A2-04A


General Typical Floor Notes 1