

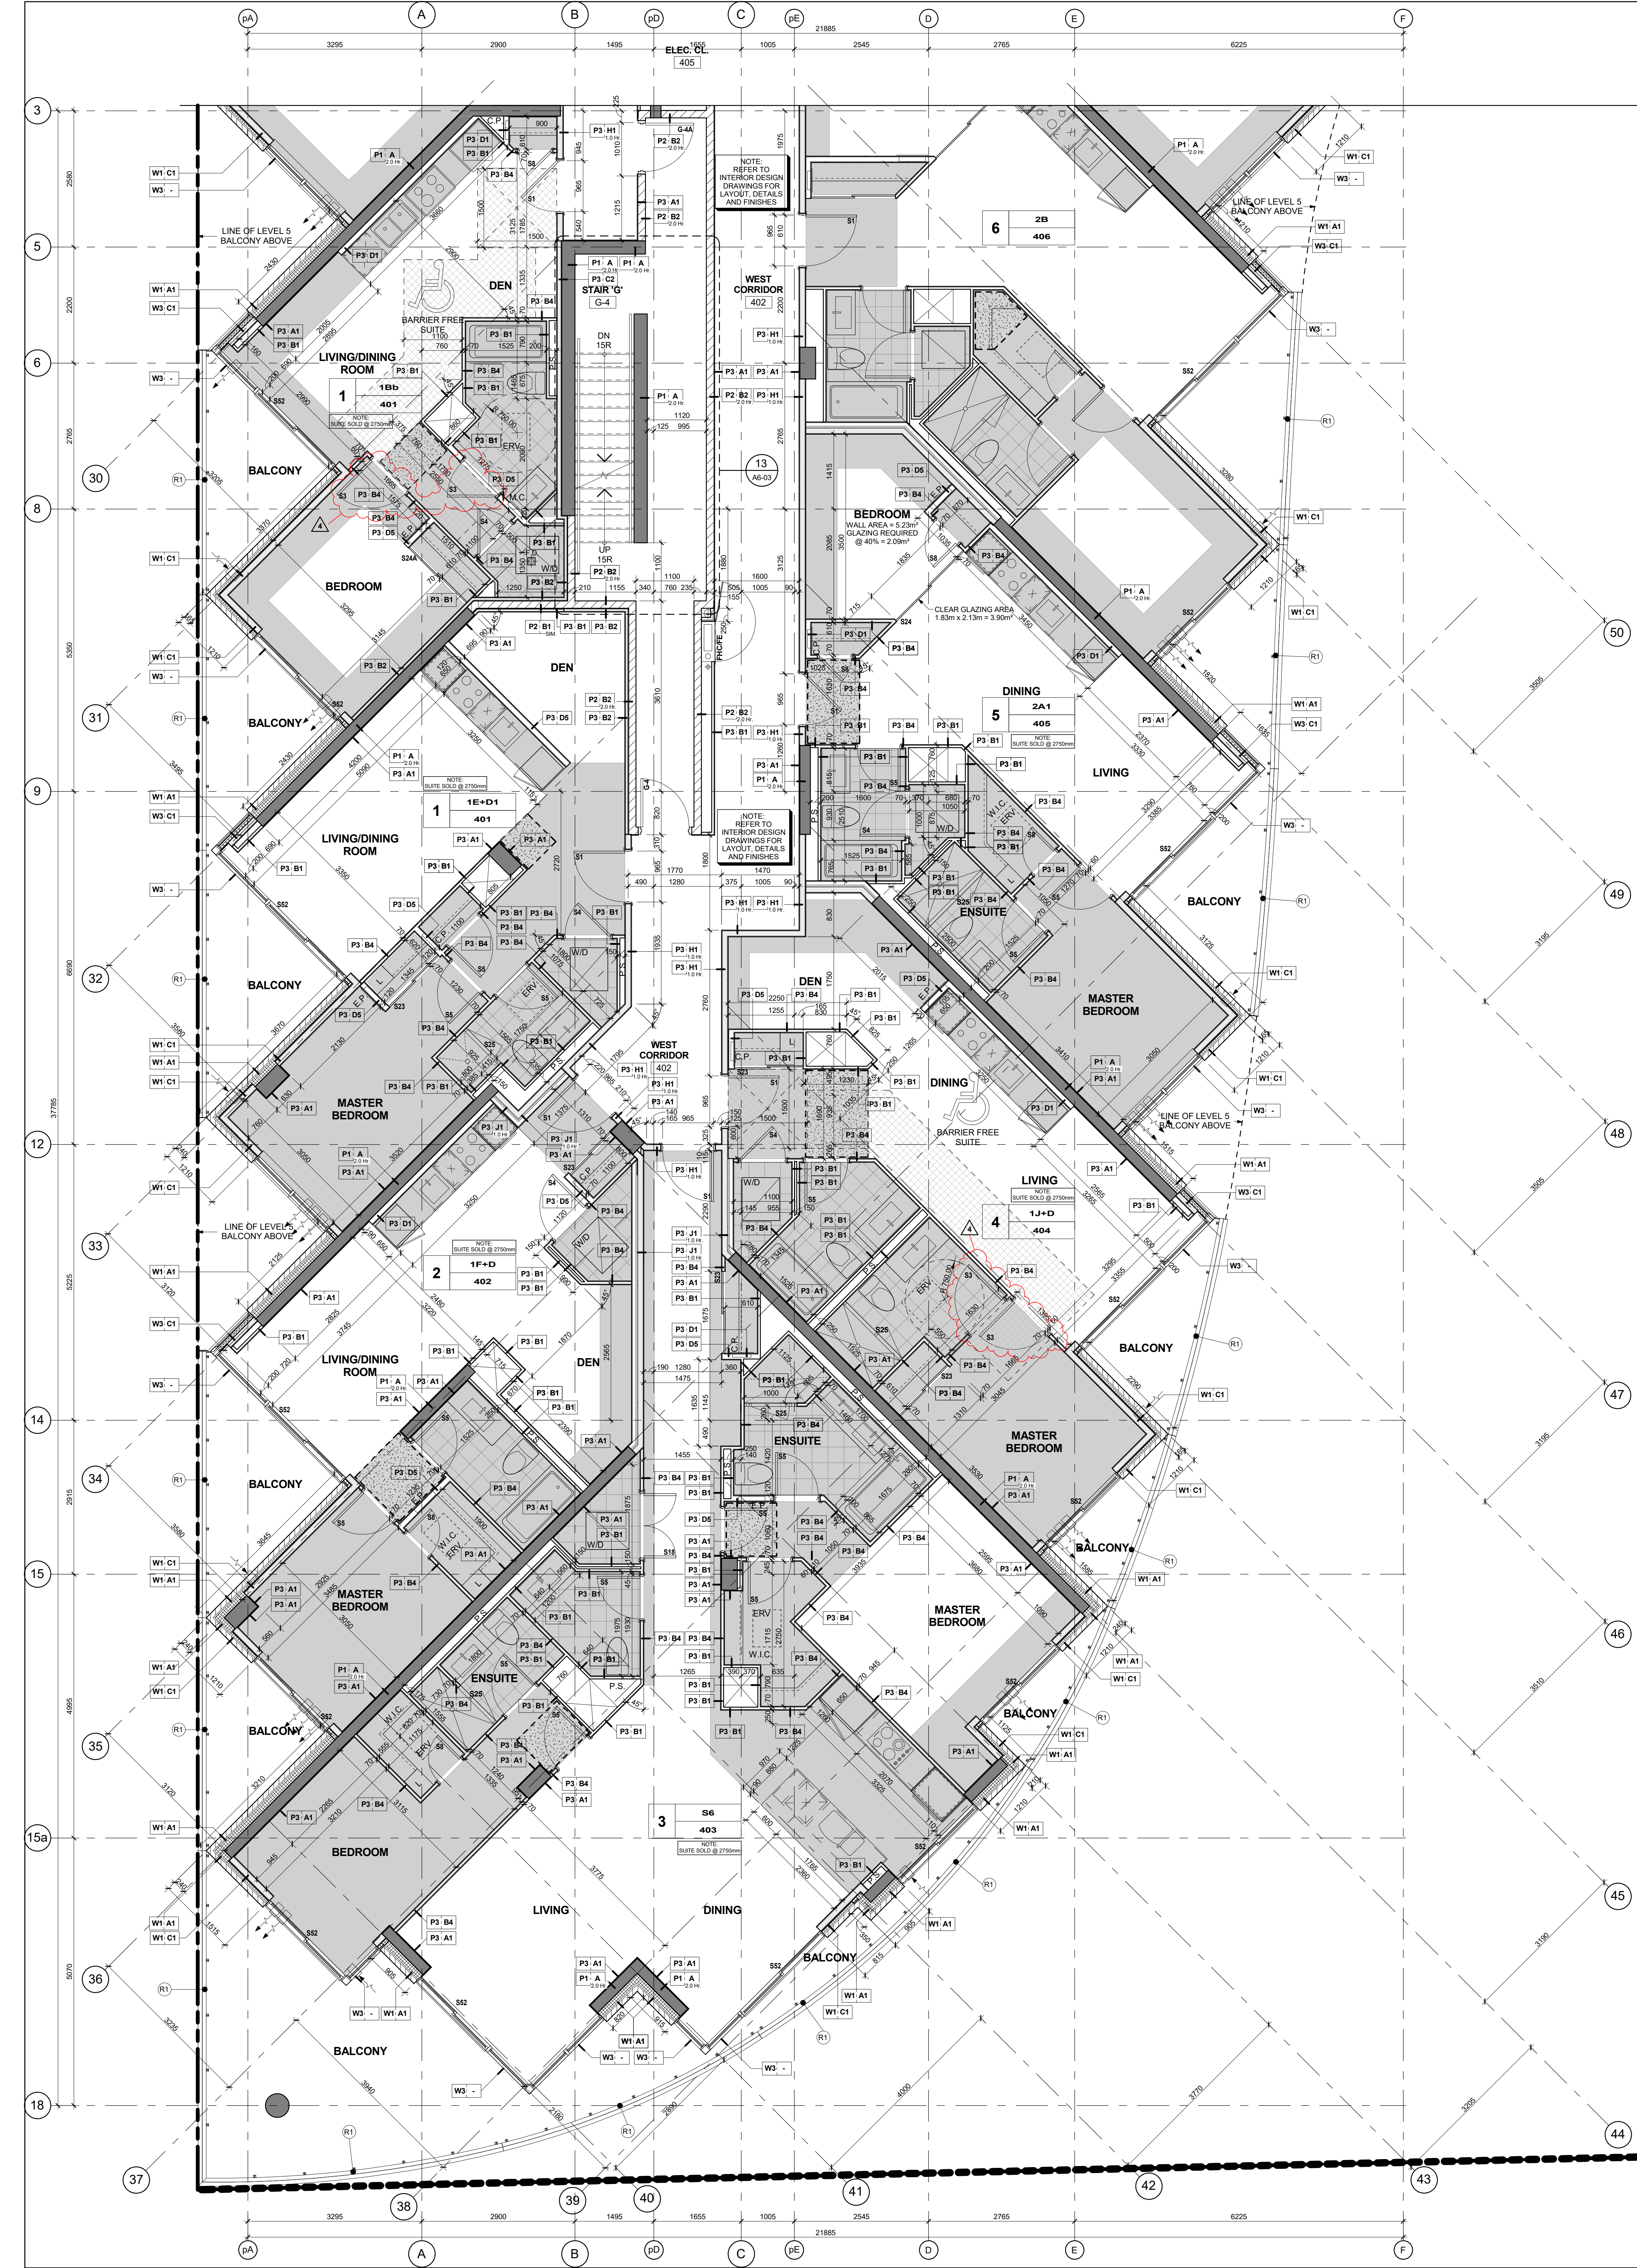


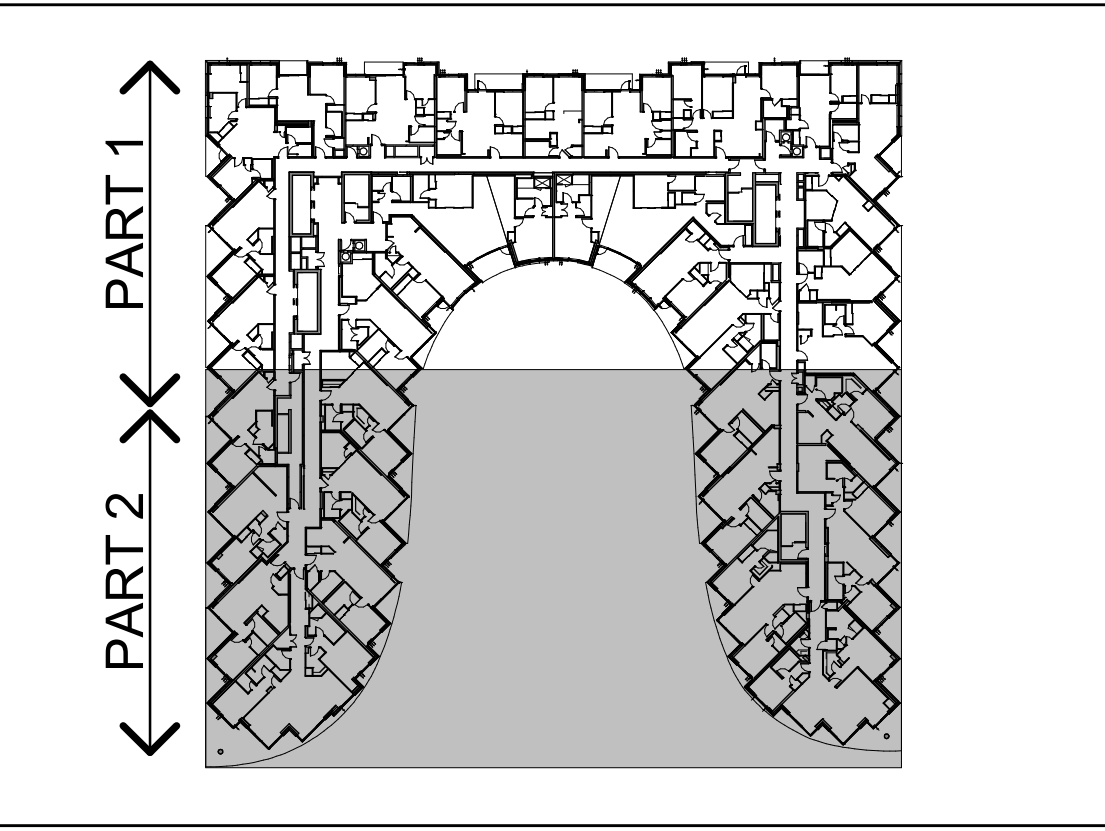

FOR CONTINUATION SEE SHEET A3-10

22.5m ZONING HEIGHT

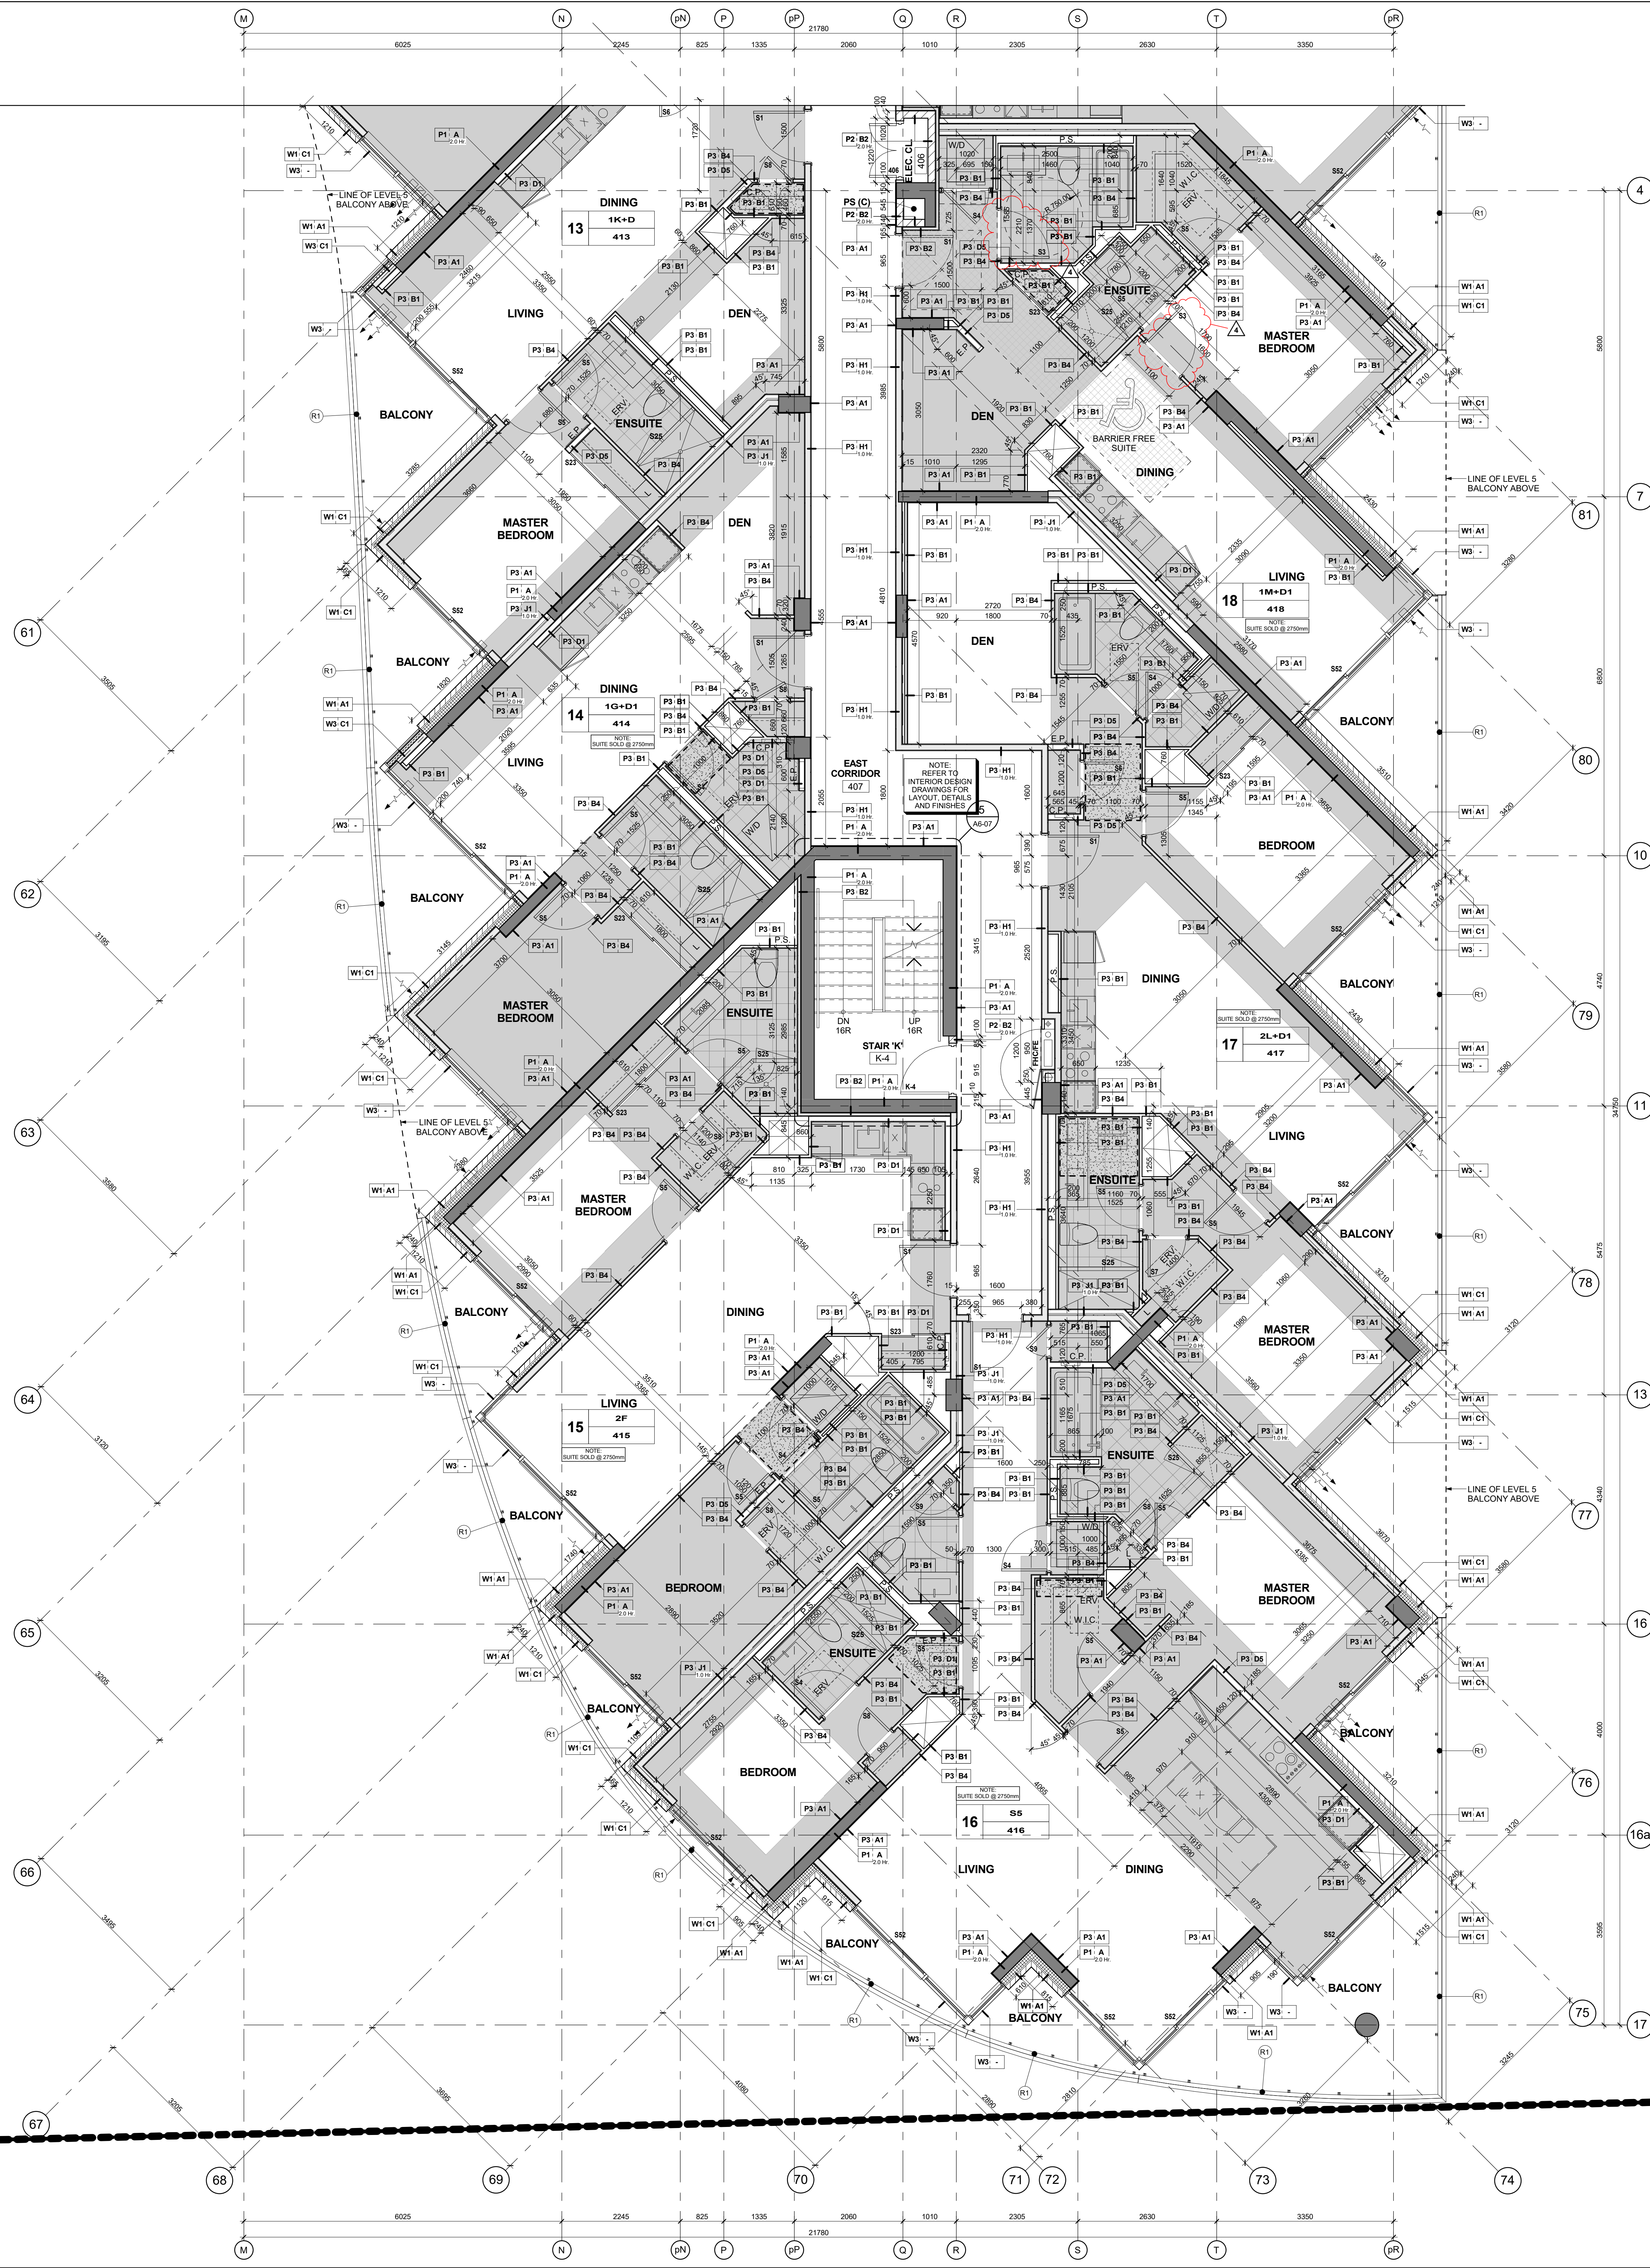




Level 4 - Fourth Floor - Partial Plan - Part 2

Scale: 1 : 50

General Typical Floor Notes

1

A3-11