

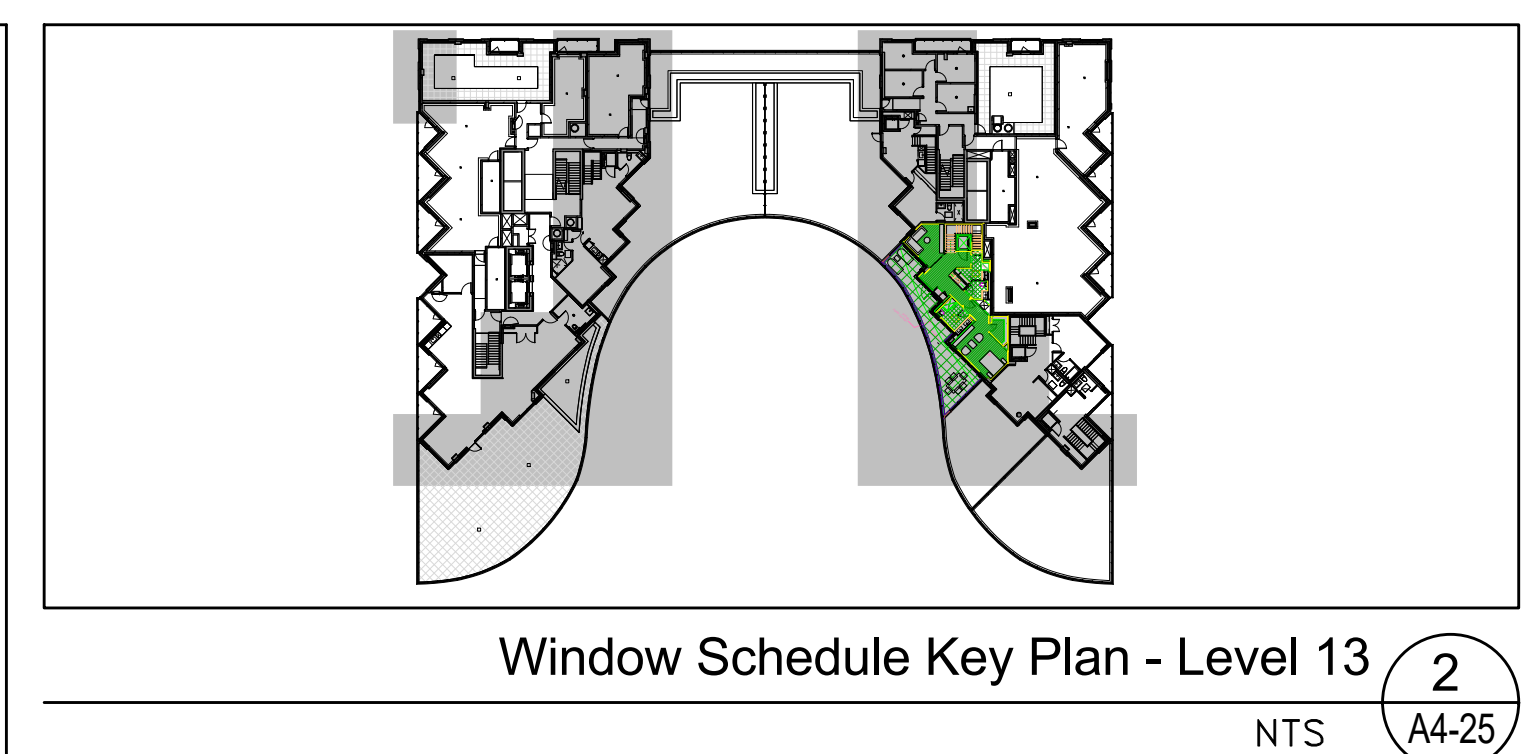
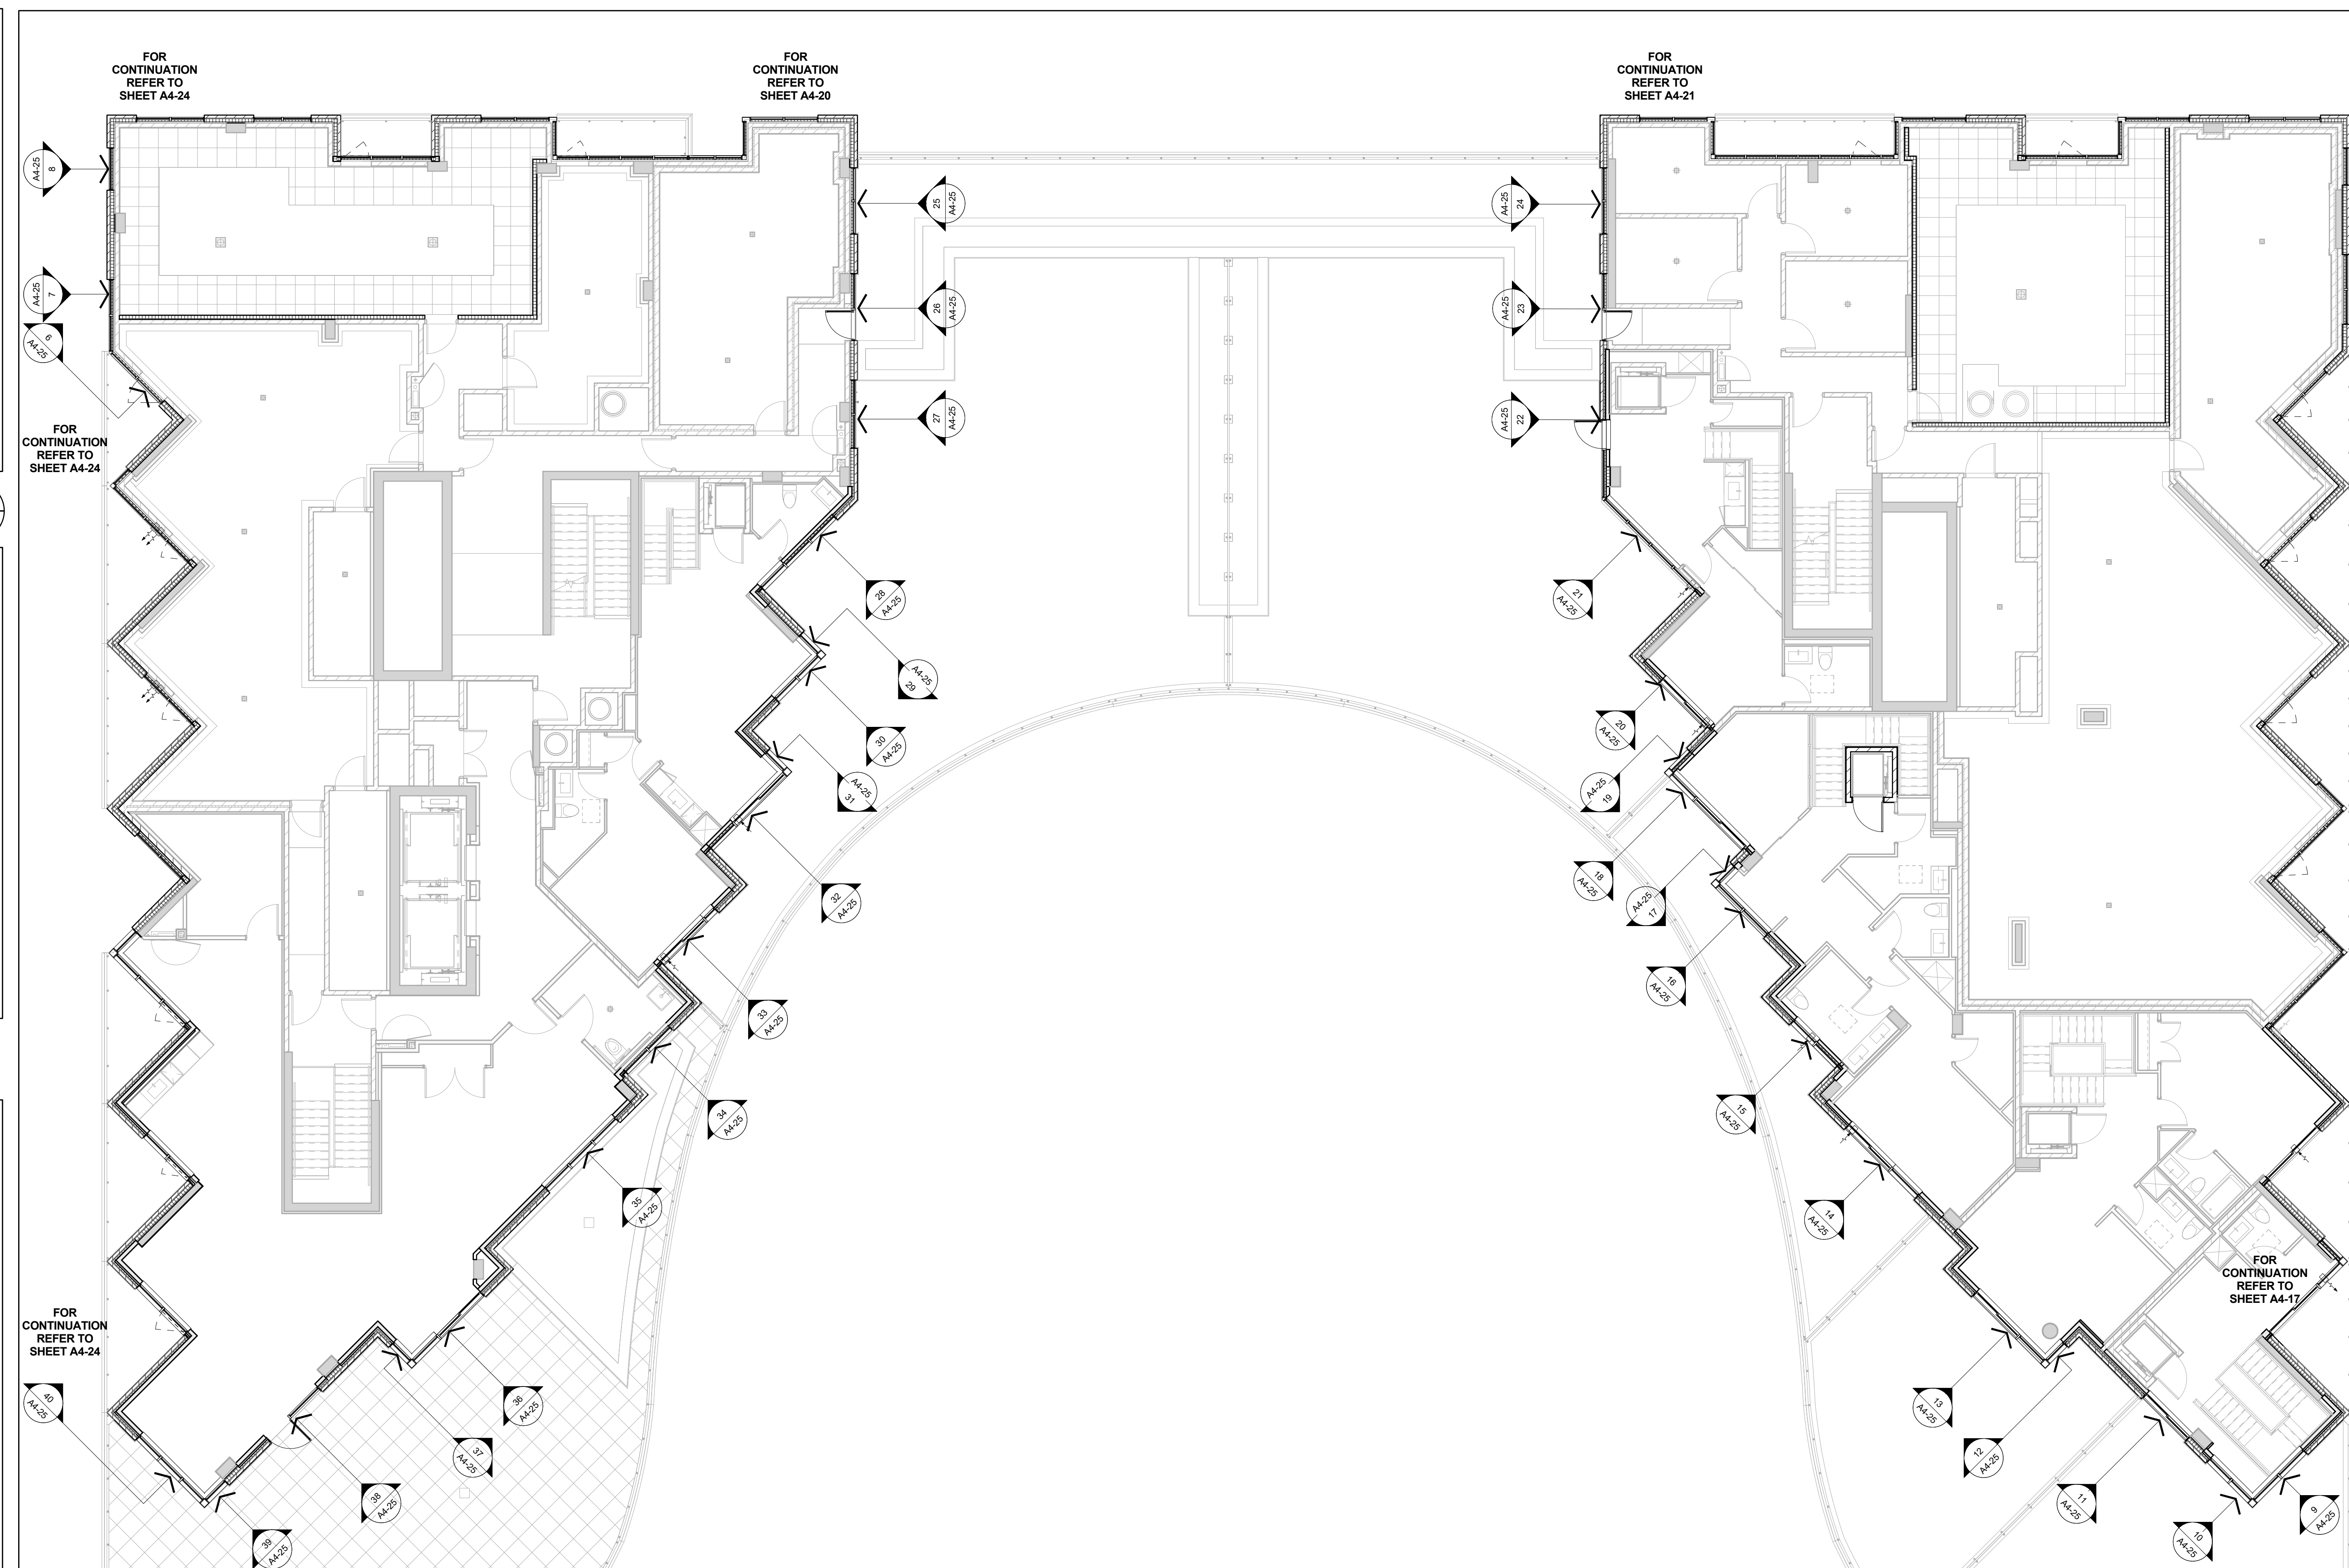
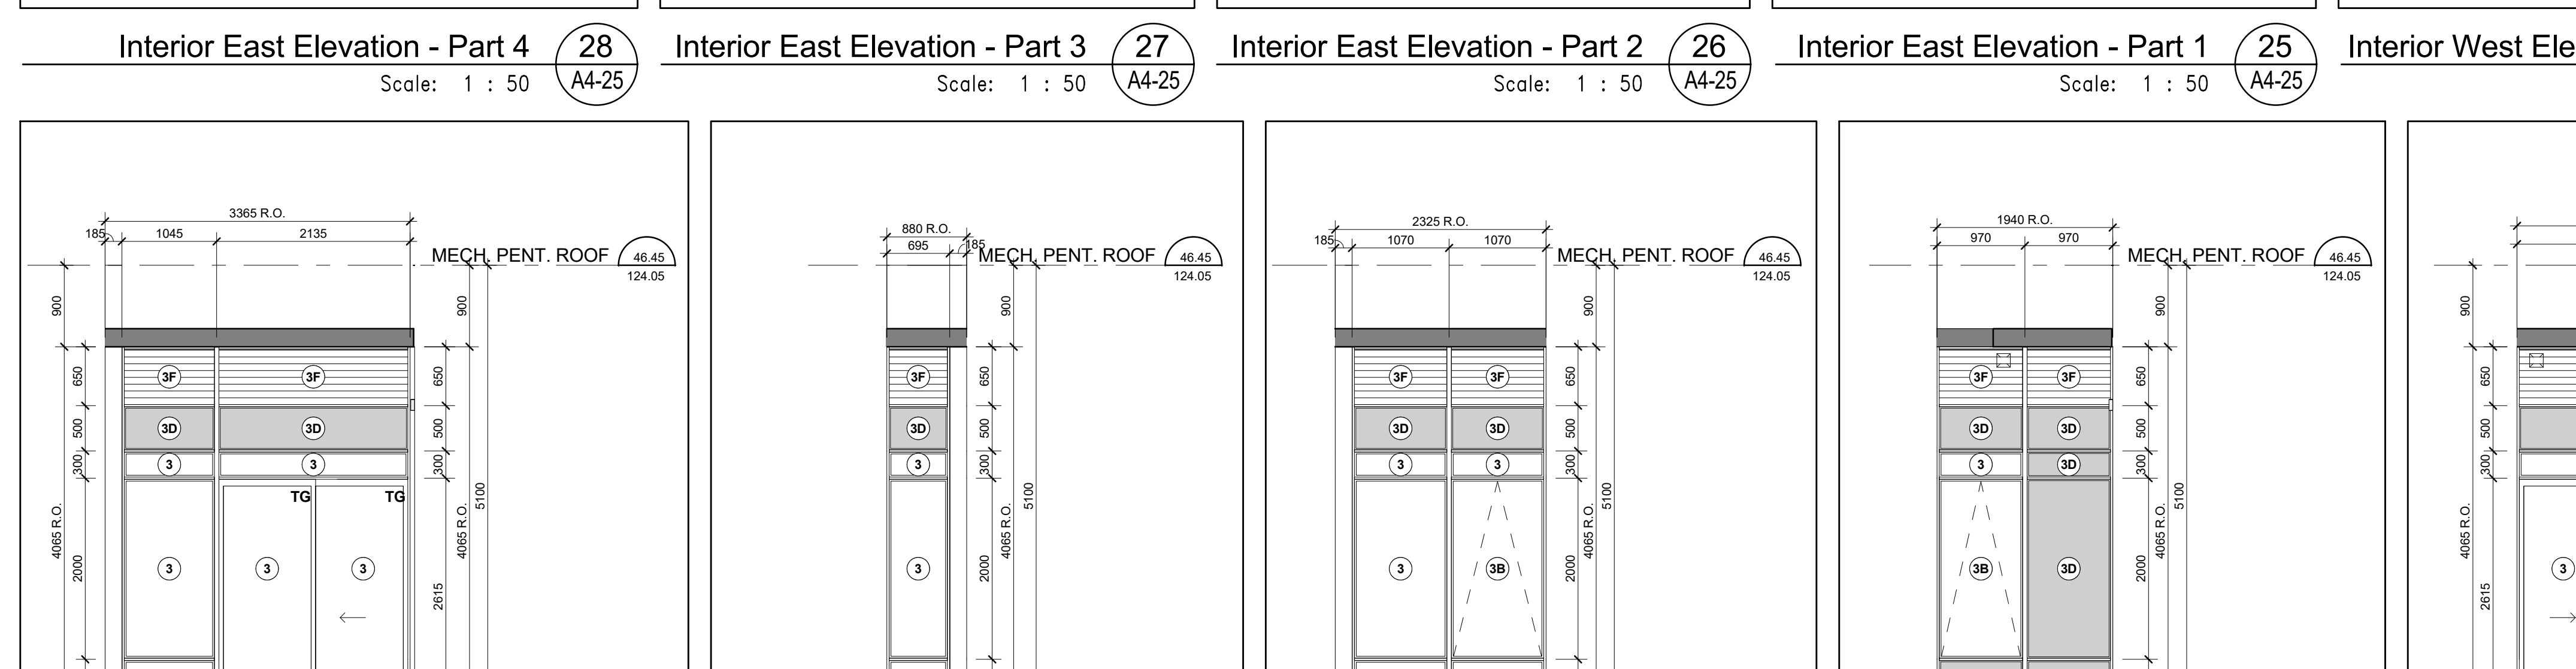
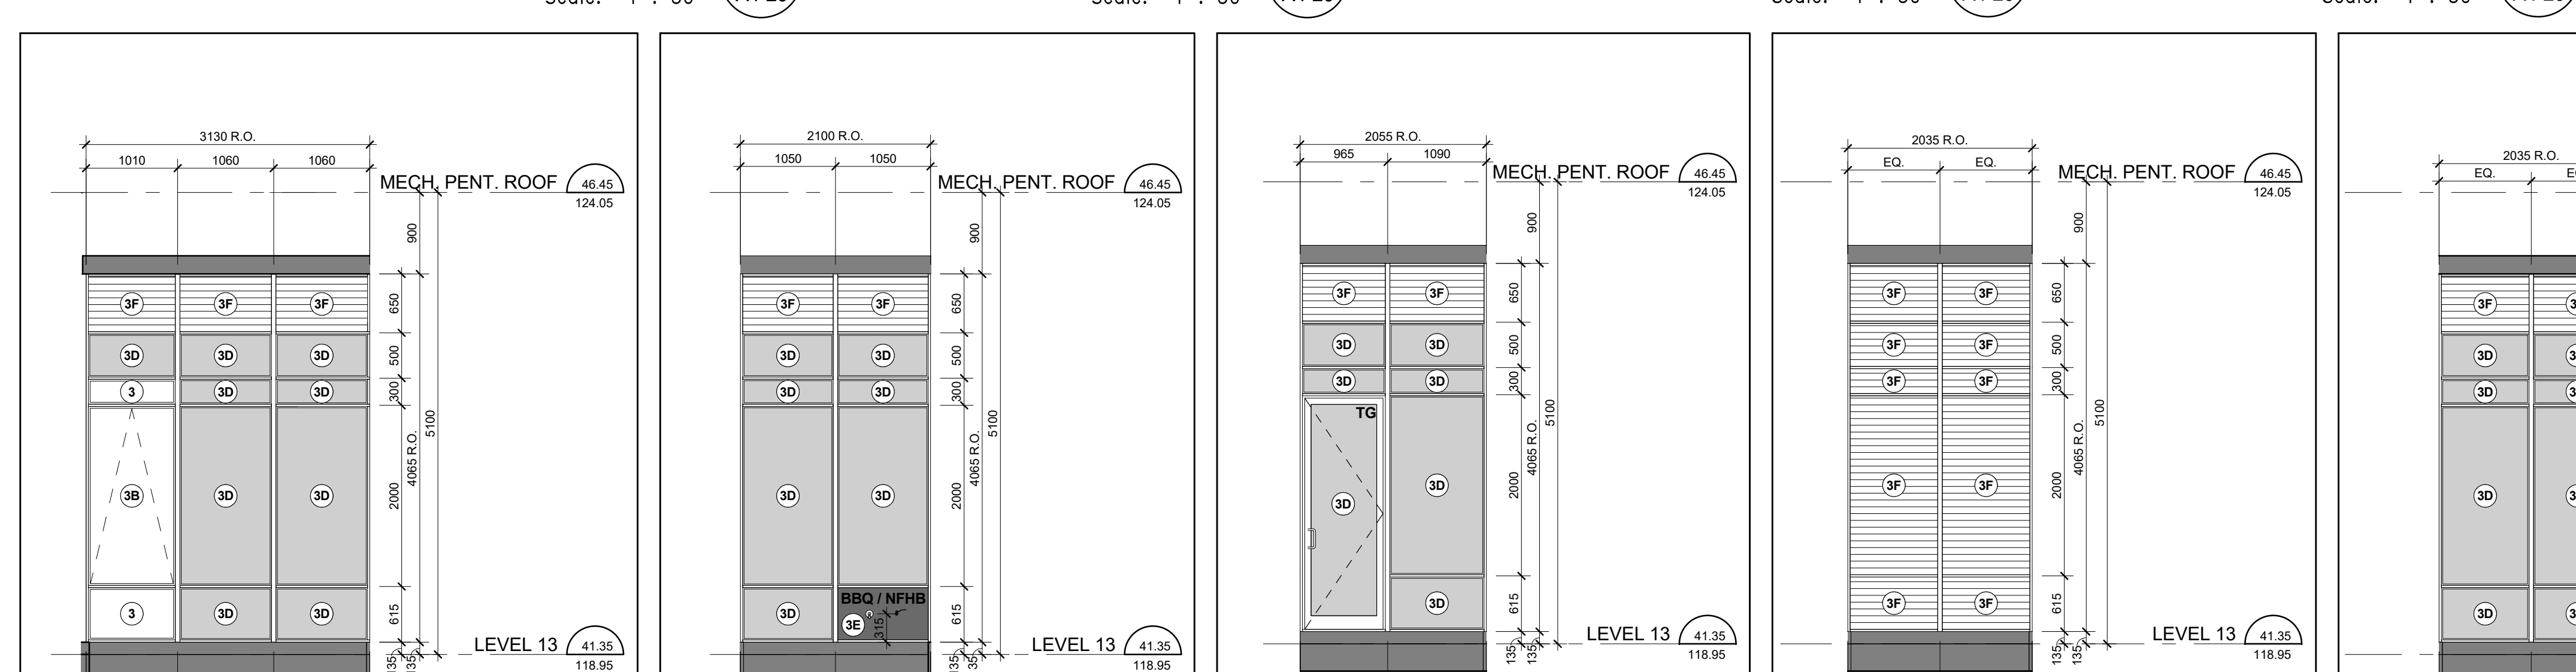
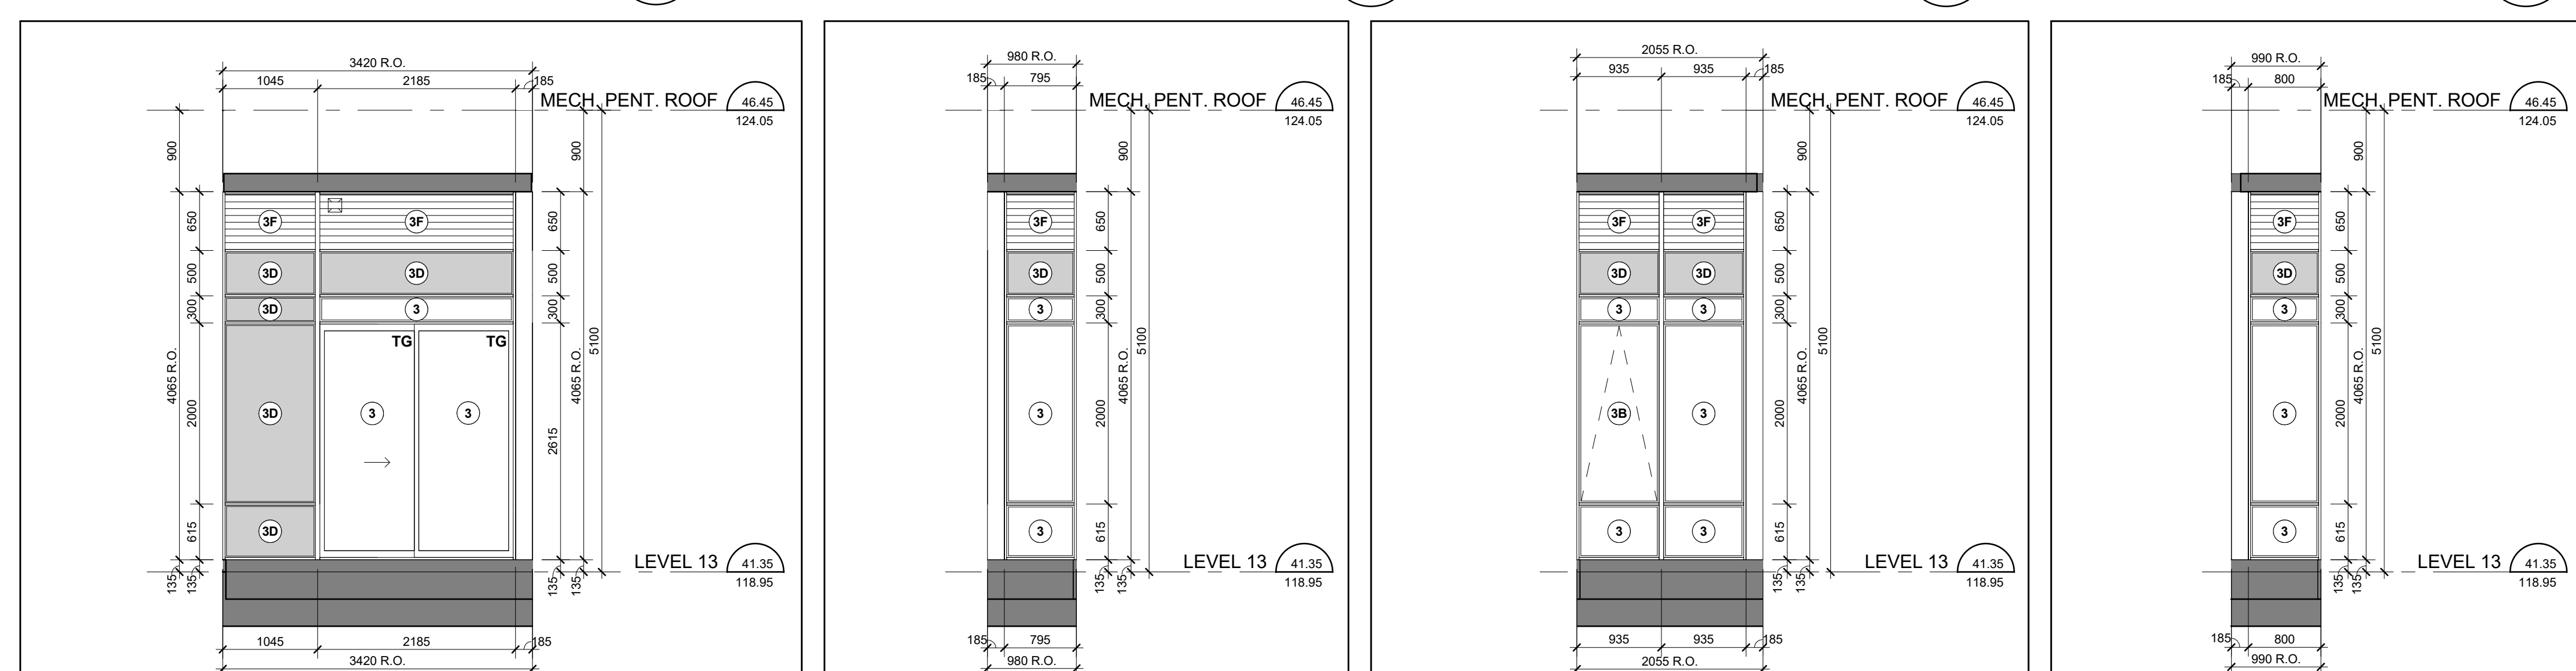


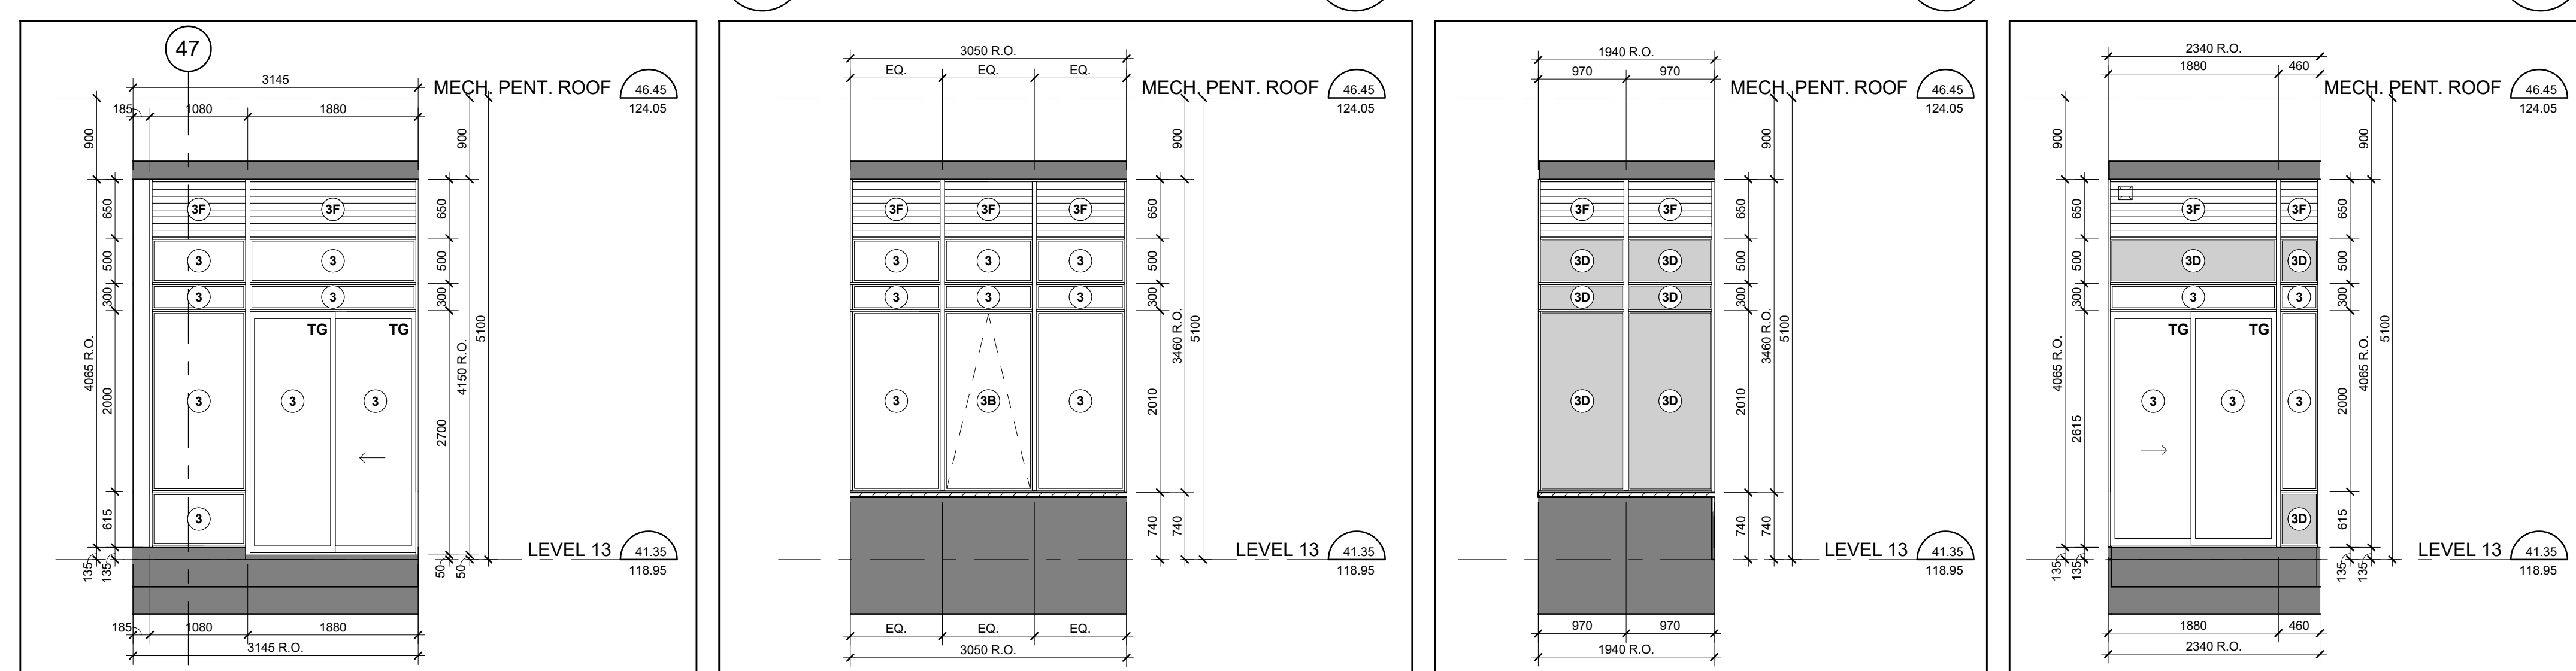

WINDOW SCHEDULE LEGEND	
11348 - AQUAVISTA UPDATED: FEBRUARY 16, 2016	
	3) PREFINISHED ALUMINUM WINDOW WALL - VINSON PANEL ALUM. COLOR: EXTERIOR: -RPM UC102HNF DUBANAK GREY VELVET INTERIOR: -K135 DUCKWALK WHITE GLASS TYPE: CLEAR PANE & OUTER LITE, GUARDIAN SIGMAK - SUPERBUTRAL, SBAK ON SURFACE 2 CLEAR PANE & OUTER LITE, GUARDIAN SIGMAK - SUPERBUTRAL, SBAK ON SURFACE 2
	3A) PREFINISHED ALUMINUM WINDOW WALL - VINSON PANEL FRST PATTEN ALUM. COLOR: EXTERIOR: -RPM UC102HNF DUBANAK GREY VELVET INTERIOR: -K135 DUCKWALK WHITE GLASS TYPE: CLEAR PANE & OUTER LITE, GUARDIAN SIGMAK - SUPERBUTRAL, SBAK ON SURFACE 2 CLEAR PANE & OUTER LITE, GUARDIAN SIGMAK - SUPERBUTRAL, SBAK ON SURFACE 2
	3B) PREFINISHED ALUMINUM WINDOW WALL - OPERABLE AWNING ALUM. COLOR: EXTERIOR: -RPM UC102HNF DUBANAK GREY VELVET INTERIOR: -K135 DUCKWALK WHITE GLASS TYPE: CLEAR INFER & OUTER LITE, GUARDIAN SIGMAK - SUPERBUTRAL, SBAK ON SURFACE 2 CLEAR INFER & OUTER LITE, GUARDIAN SIGMAK - SUPERBUTRAL, SBAK ON SURFACE 2
	3C) PREFINISHED ALUMINUM WINDOW WALL - OPERABLE AWNING FRST PATTEN ALUM. COLOR: EXTERIOR: -RPM UC102HNF DUBANAK GREY VELVET INTERIOR: -K135 DUCKWALK WHITE GLASS TYPE: CLEAR INFER & OUTER LITE, GUARDIAN SIGMAK - SUPERBUTRAL, SBAK ON SURFACE 2 CLEAR INFER & OUTER LITE, GUARDIAN SIGMAK - SUPERBUTRAL, SBAK ON SURFACE 2
	3D) PREFINISHED ALUMINUM WINDOW WALL - GLASS SPANDEL PANEL ALUM. COLOR: EXTERIOR: -RPM UC102HNF DUBANAK GREY VELVET INTERIOR: -K135 DUCKWALK WHITE GLASS TYPE: CLEAR FLAT CLEAR FLAT SOLID FRST VIBRAM SUBSISTO GRAY V90 ON SURFACE 2
	3E) PREFINISHED ALUMINUM WINDOW WALL - METAL SPANDEL PANEL ALUM. COLOR: EXTERIOR: -RPM UC102HNF DUBANAK GREY VELVET INTERIOR: -K135 DUCKWALK WHITE METAL PANEL: -RPM UC102HNF DUBANAK GREY VELVET
	3F) PREFINISHED ALUMINUM WINDOW WALL - METAL LOUVER ALUM. COLOR: EXTERIOR: -RPM UC102HNF DUBANAK GREY VELVET METAL LOUVER: -RPM UC102HNF DUBANAK GREY VELVET
	3G1) PREFINISHED ALUMINUM WINDOW WALL - METAL SLAB COVER - PROFILE 48x400mm ALUM. COLOR: EXTERIOR: -RPM UC102HNF DUBANAK GREY VELVET INTERIOR: -K135 DUCKWALK WHITE SLAB COVER: -RPM UC100702A DUBANAK AL STEEL SILVER CITY
	3G2) PREFINISHED ALUMINUM WINDOW WALL - METAL SLAB COVER - PROFILE 105x420mm ALUM. COLOR: EXTERIOR: -RPM UC102HNF DUBANAK GREY VELVET INTERIOR: -K135 DUCKWALK WHITE SLAB COVER: -RPM UC100702A DUBANAK AL STEEL SILVER CITY
	3G3) PREFINISHED ALUMINUM WINDOW WALL - METAL SLAB COVER - PROFILE 220x420mm ALUM. COLOR: EXTERIOR: -RPM UC102HNF DUBANAK GREY VELVET INTERIOR: -K135 DUCKWALK WHITE SLAB COVER: -RPM UC100702A DUBANAK AL STEEL SILVER CITY
	3H) PREFINISHED ALUMINUM WINDOW WALL - OPERABLE WINDOW - VINSON PANEL ALUM. COLOR: EXTERIOR: -RPM UC102HNF DUBANAK GREY VELVET INTERIOR: -K135 DUCKWALK WHITE GLASS TYPE: CLEAR PANE & OUTER LITE, GUARDIAN SIGMAK - SUPERBUTRAL, SBAK ON SURFACE 2 CLEAR PANE & OUTER LITE, GUARDIAN SIGMAK - SUPERBUTRAL, SBAK ON SURFACE 2
	3J) PREFINISHED ALUMINUM WINDOW WALL - OPERABLE WINDOW - GLASS SPANDEL PANEL ALUM. COLOR: EXTERIOR: -RPM UC102HNF DUBANAK GREY VELVET INTERIOR: -K135 DUCKWALK WHITE GLASS TYPE: CLEAR FLAT CLEAR FLAT SOLID FRST VIBRAM SUBSISTO GRAY V90 ON SURFACE 2
	3K) PREFINISHED ALUMINUM WINDOW WALL - OPERABLE WINDOW - METAL LOUVER ALUM. COLOR: EXTERIOR: -RPM UC102HNF DUBANAK GREY VELVET INTERIOR: -K135 DUCKWALK WHITE METAL LOUVER: -RPM UC102HNF DUBANAK GREY VELVET
	4) PREFINISHED STOREFRONT CURTAINWALL - VINSON PANEL (GROUND FLOOR) ALUM. COLOR: EXTERIOR: -RPM UC102HNF DUBANAK GREY VELVET INTERIOR: -RPM UC102HNF DUBANAK GREY VELVET GLASS TYPE: CLEAR PANE & OUTER LITE, GUARDIAN SIGMAK - SUPERBUTRAL, SBAK ON SURFACE 2 CLEAR PANE & OUTER LITE, GUARDIAN SIGMAK - SUPERBUTRAL, SBAK ON SURFACE 2
	4A) PREFINISHED STOREFRONT CURTAINWALL - VINSON PANEL FRST PATTEN (GROUND FLOOR) ALUM. COLOR: EXTERIOR: -RPM UC102HNF DUBANAK GREY VELVET INTERIOR: -RPM UC102HNF DUBANAK GREY VELVET GLASS TYPE: CLEAR PANE & OUTER LITE, GUARDIAN SIGMAK - SUPERBUTRAL, SBAK ON SURFACE 2 CLEAR PANE & OUTER LITE, GUARDIAN SIGMAK - SUPERBUTRAL, SBAK ON SURFACE 2
	4B) PREFINISHED STOREFRONT CURTAINWALL - SHADON BOX (GROUND FLOOR) ALUM. COLOR: EXTERIOR: -RPM UC102HNF DUBANAK GREY VELVET INTERIOR: -RPM UC102HNF DUBANAK GREY VELVET GLASS TYPE: CLEAR PANE & OUTER LITE, GUARDIAN SIGMAK - SUPERBUTRAL, SBAK ON SURFACE 2 CLEAR PANE & OUTER LITE, GUARDIAN SIGMAK - SUPERBUTRAL, SBAK ON SURFACE 2
	4C) PREFINISHED STOREFRONT CURTAINWALL - GLASS SPANDEL PANEL (GROUND FLOOR) ALUM. COLOR: EXTERIOR: -RPM UC102HNF DUBANAK GREY VELVET INTERIOR: -RPM UC102HNF DUBANAK GREY VELVET GLASS TYPE: CLEAR FLAT CLEAR FLAT SOLID FRST VIBRAM SUBSISTO GRAY V90 ON SURFACE 2
	4D) PREFINISHED STOREFRONT CURTAINWALL - METAL LOUVER (GROUND FLOOR) ALUM. COLOR: EXTERIOR: -RPM UC102HNF DUBANAK GREY VELVET INTERIOR: -RPM UC102HNF DUBANAK GREY VELVET METAL LOUVER: -RPM UC102HNF DUBANAK GREY VELVET
	4E) PREFINISHED STOREFRONT CURTAINWALL - METAL SPANDEL PANEL (GROUND FLOOR) ALUM. COLOR: EXTERIOR: -RPM UC102HNF DUBANAK GREY VELVET INTERIOR: -RPM UC102HNF DUBANAK GREY VELVET METAL PANEL: -RPM UC102HNF DUBANAK GREY VELVET
	4F) PREFINISHED STOREFRONT CURTAINWALL - VINSON PANEL FRST PATTEN (GROUND FLOOR) ALUM. COLOR: EXTERIOR: -RPM UC102HNF DUBANAK GREY VELVET INTERIOR: -RPM UC102HNF DUBANAK GREY VELVET GLASS TYPE: CLEAR PANE & OUTER LITE, GUARDIAN SIGMAK - SUPERBUTRAL, SBAK ON SURFACE 2 CLEAR PANE & OUTER LITE, GUARDIAN SIGMAK - SUPERBUTRAL, SBAK ON SURFACE 2
LEGEND BKGD PROS USE CONNECTION: REFER TO MECHANICAL DRAWINGS NPBK NON-FREEZE HOSE: REFER TO MECHANICAL DRAWINGS WDR WEATHERPROOF ELECTRICAL RECEPTACLE: REFER TO ELECTRICAL DRAWINGS LF LIGHT FIXTURE: REFER TO ELECTRICAL DRAWINGS TR TRIMMERS GLASS	

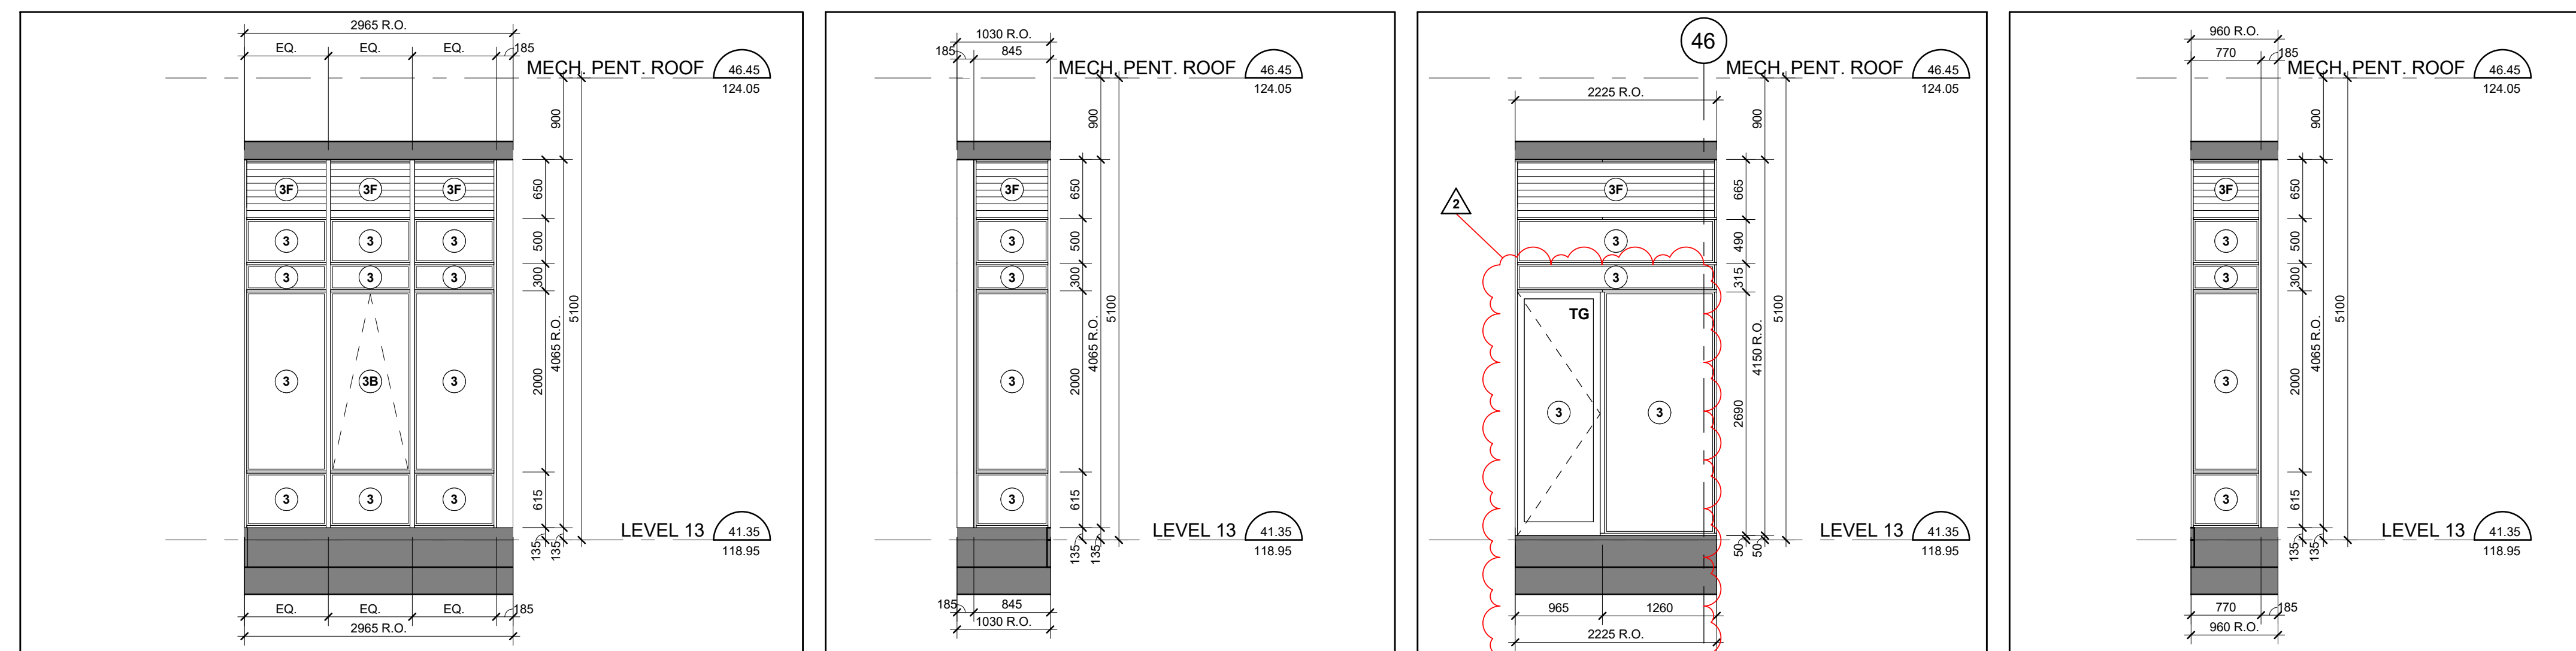