



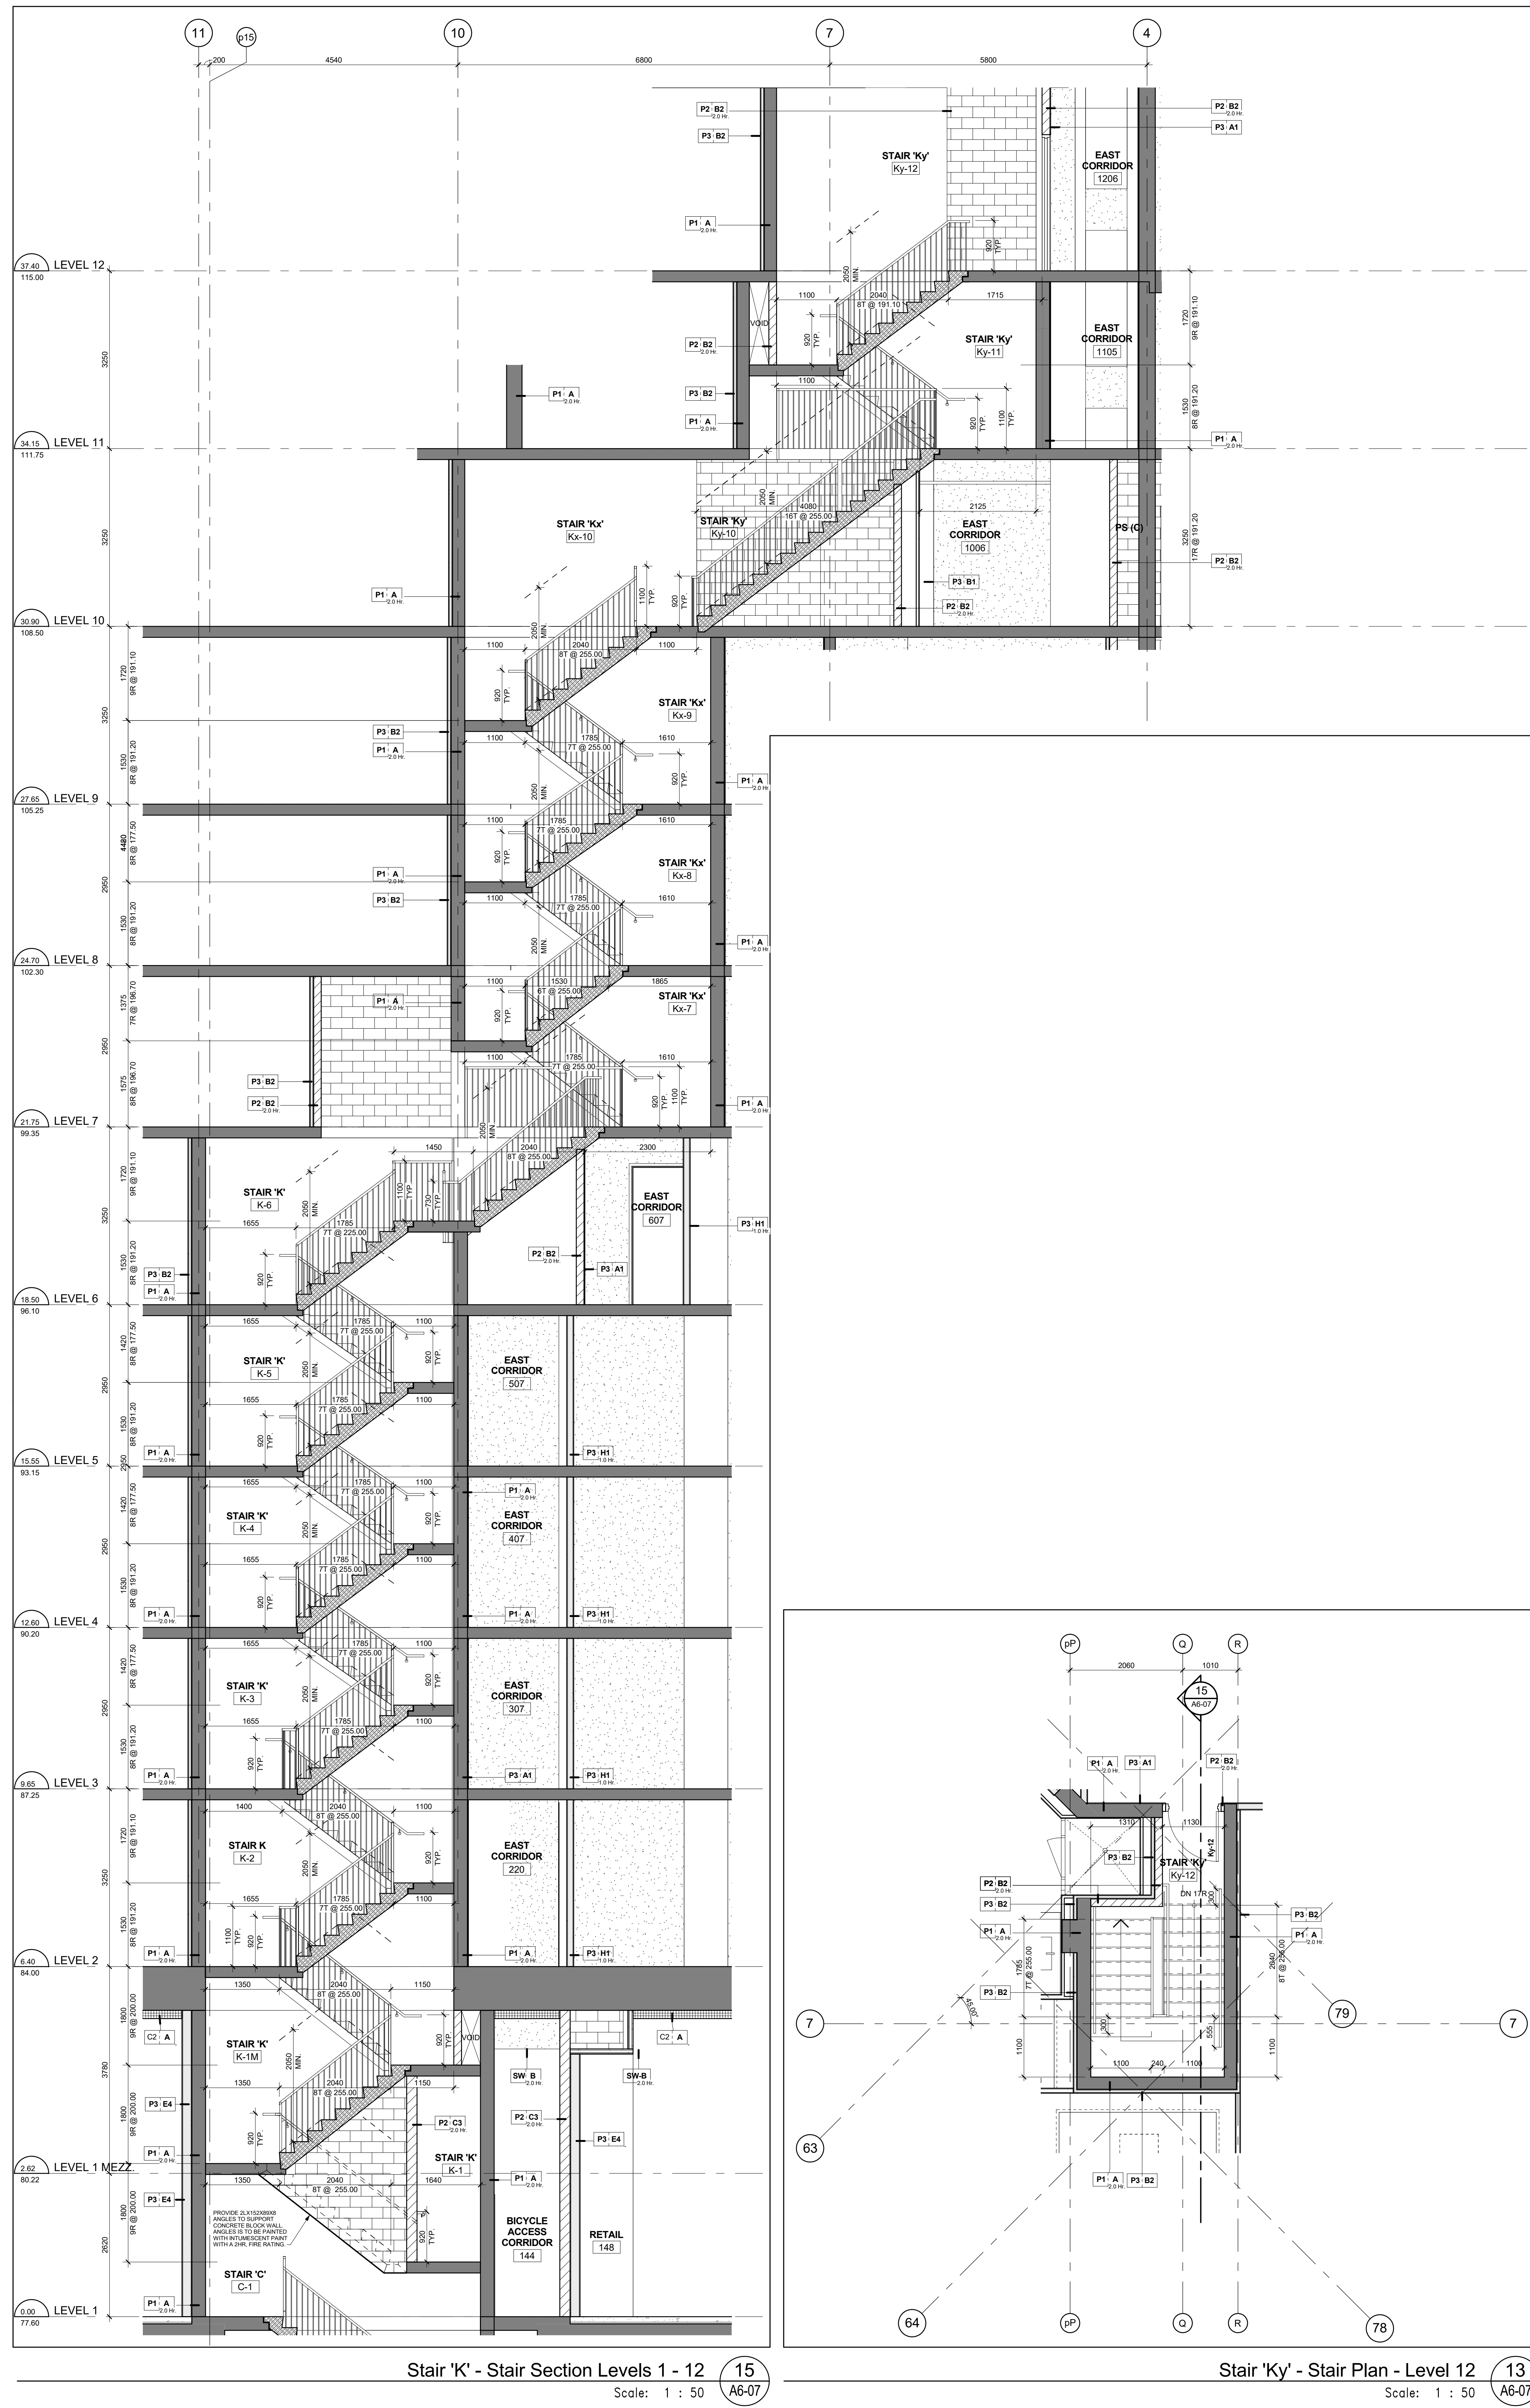



Stair 'K' - Stair Section Levels 1 - 12  
Scale: 1 : 50  
A6-07

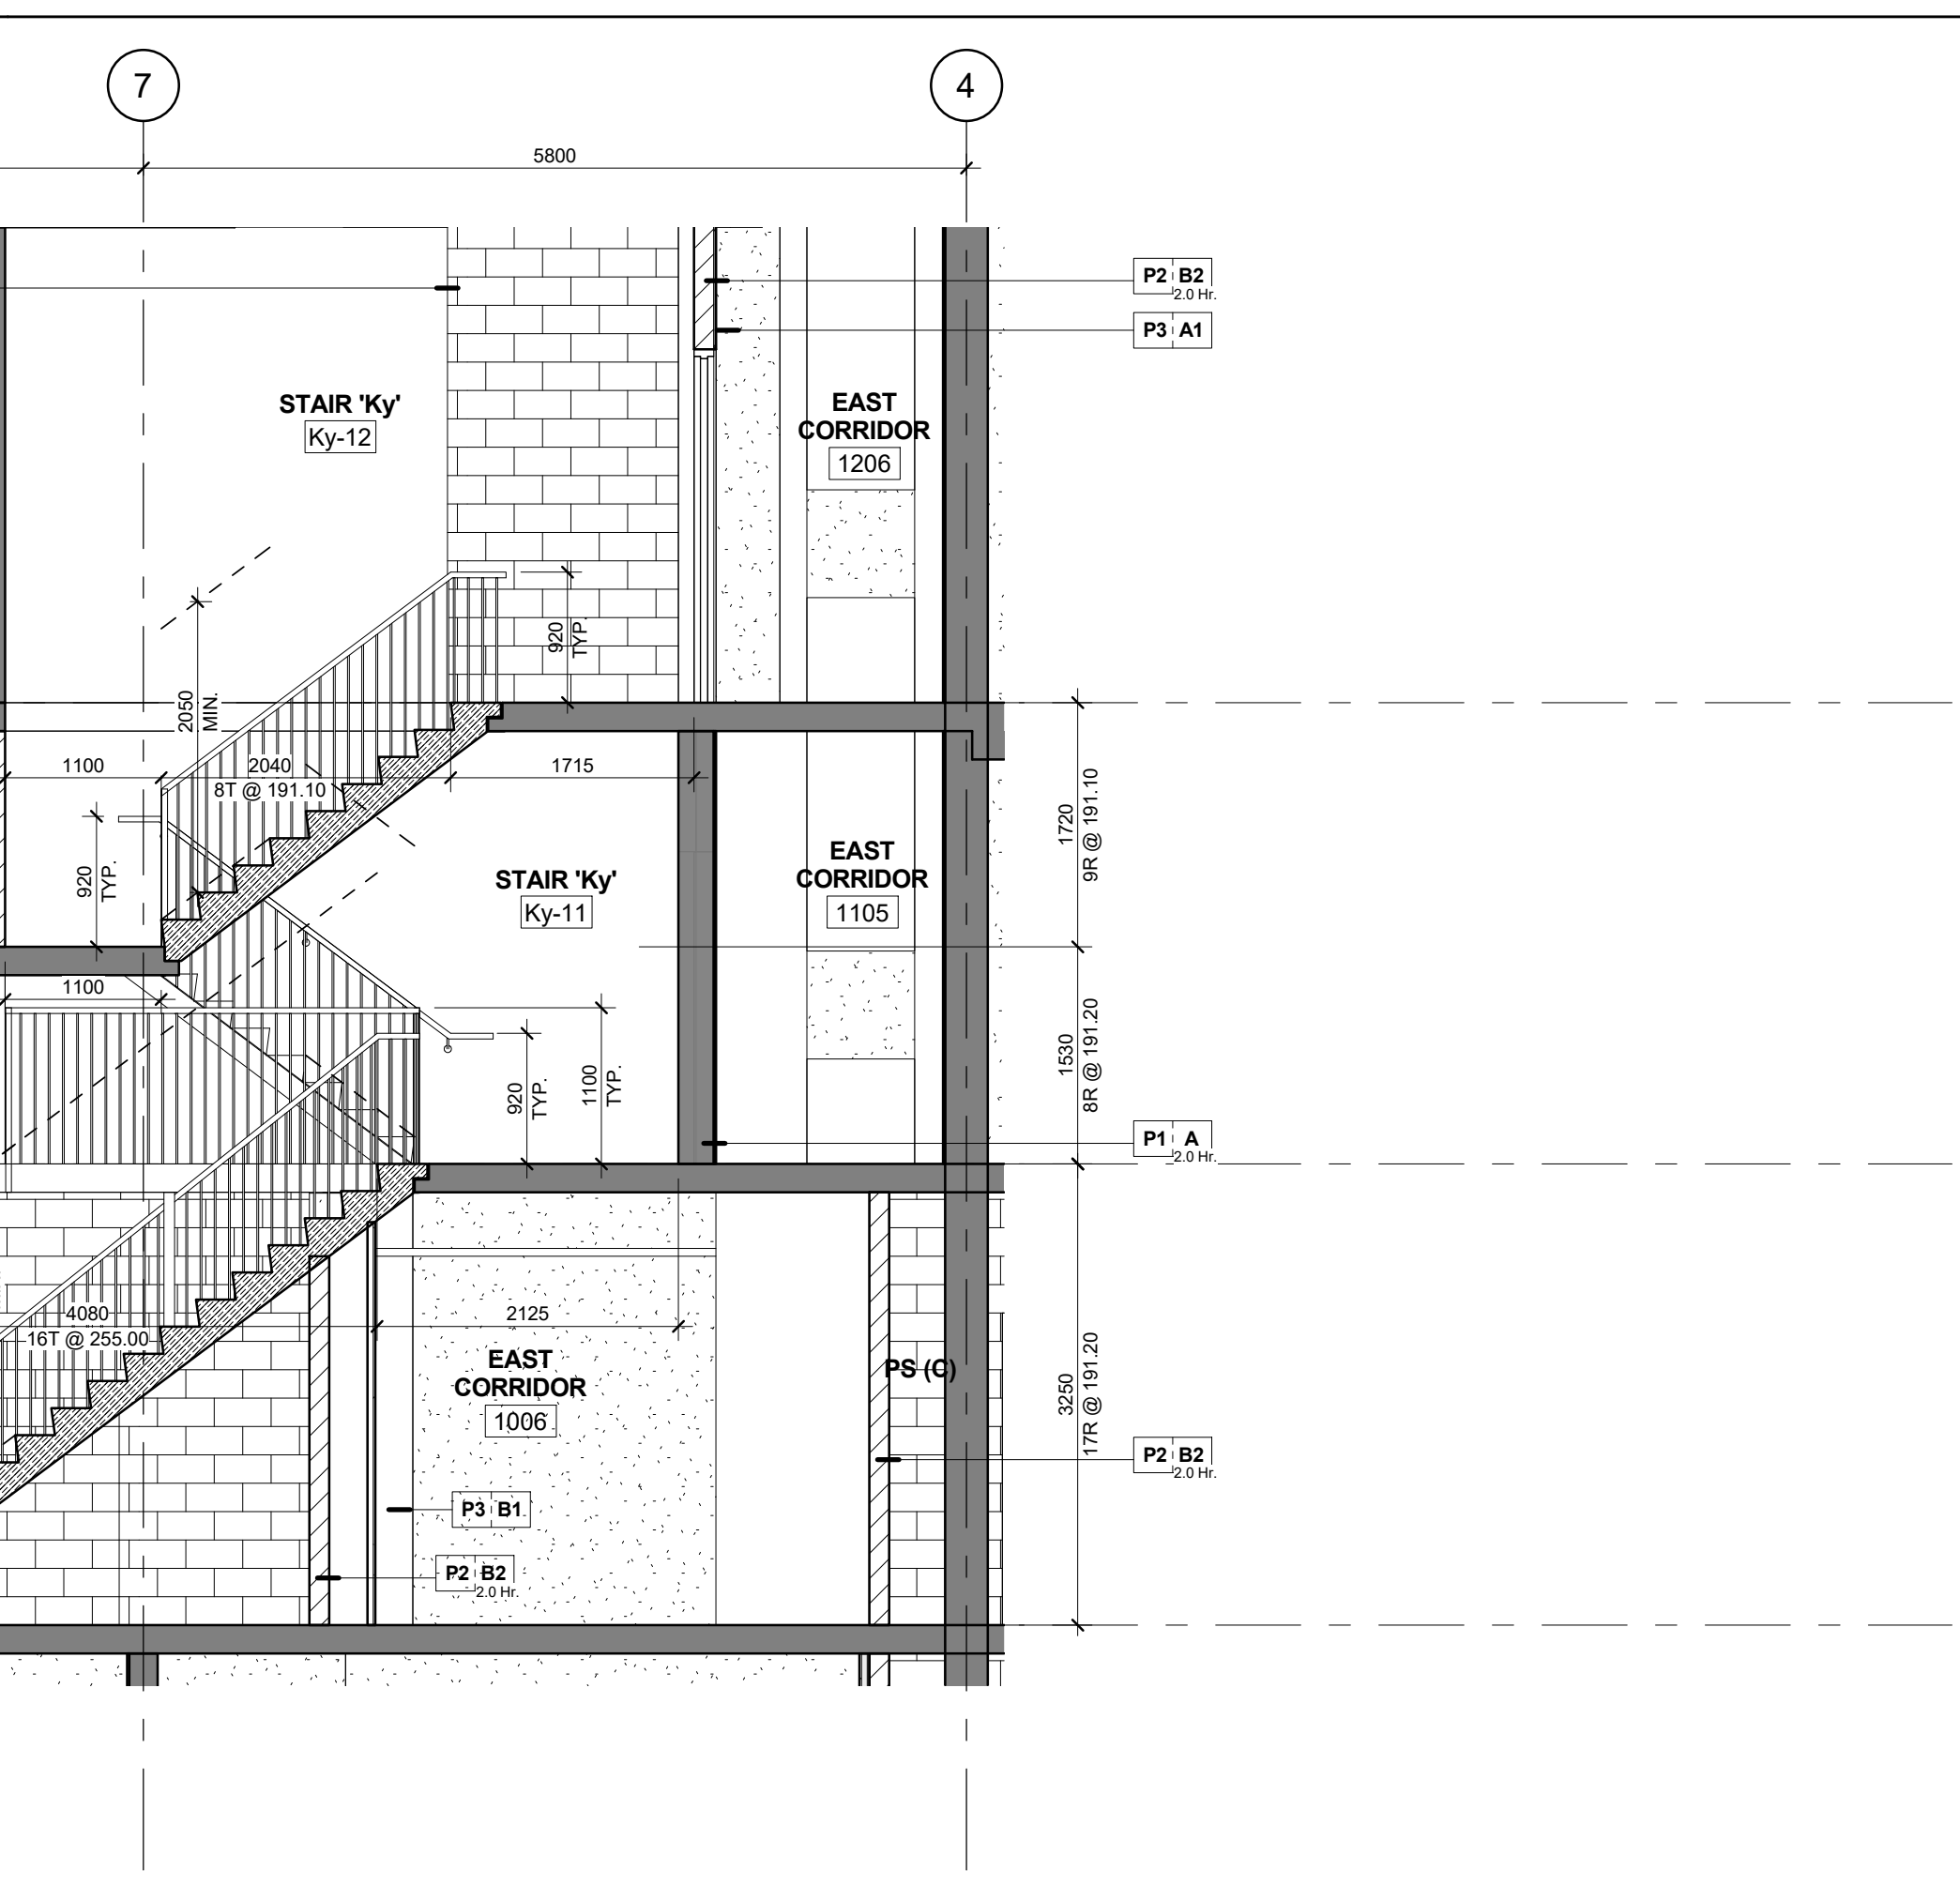


Stair 'Ky' - Stair Plan - Level 12  
Scale: 1 : 50  
A6-07




Stair 'Kx' - Stair Plan - Level 9  
Scale: 1 : 50  
A6-07

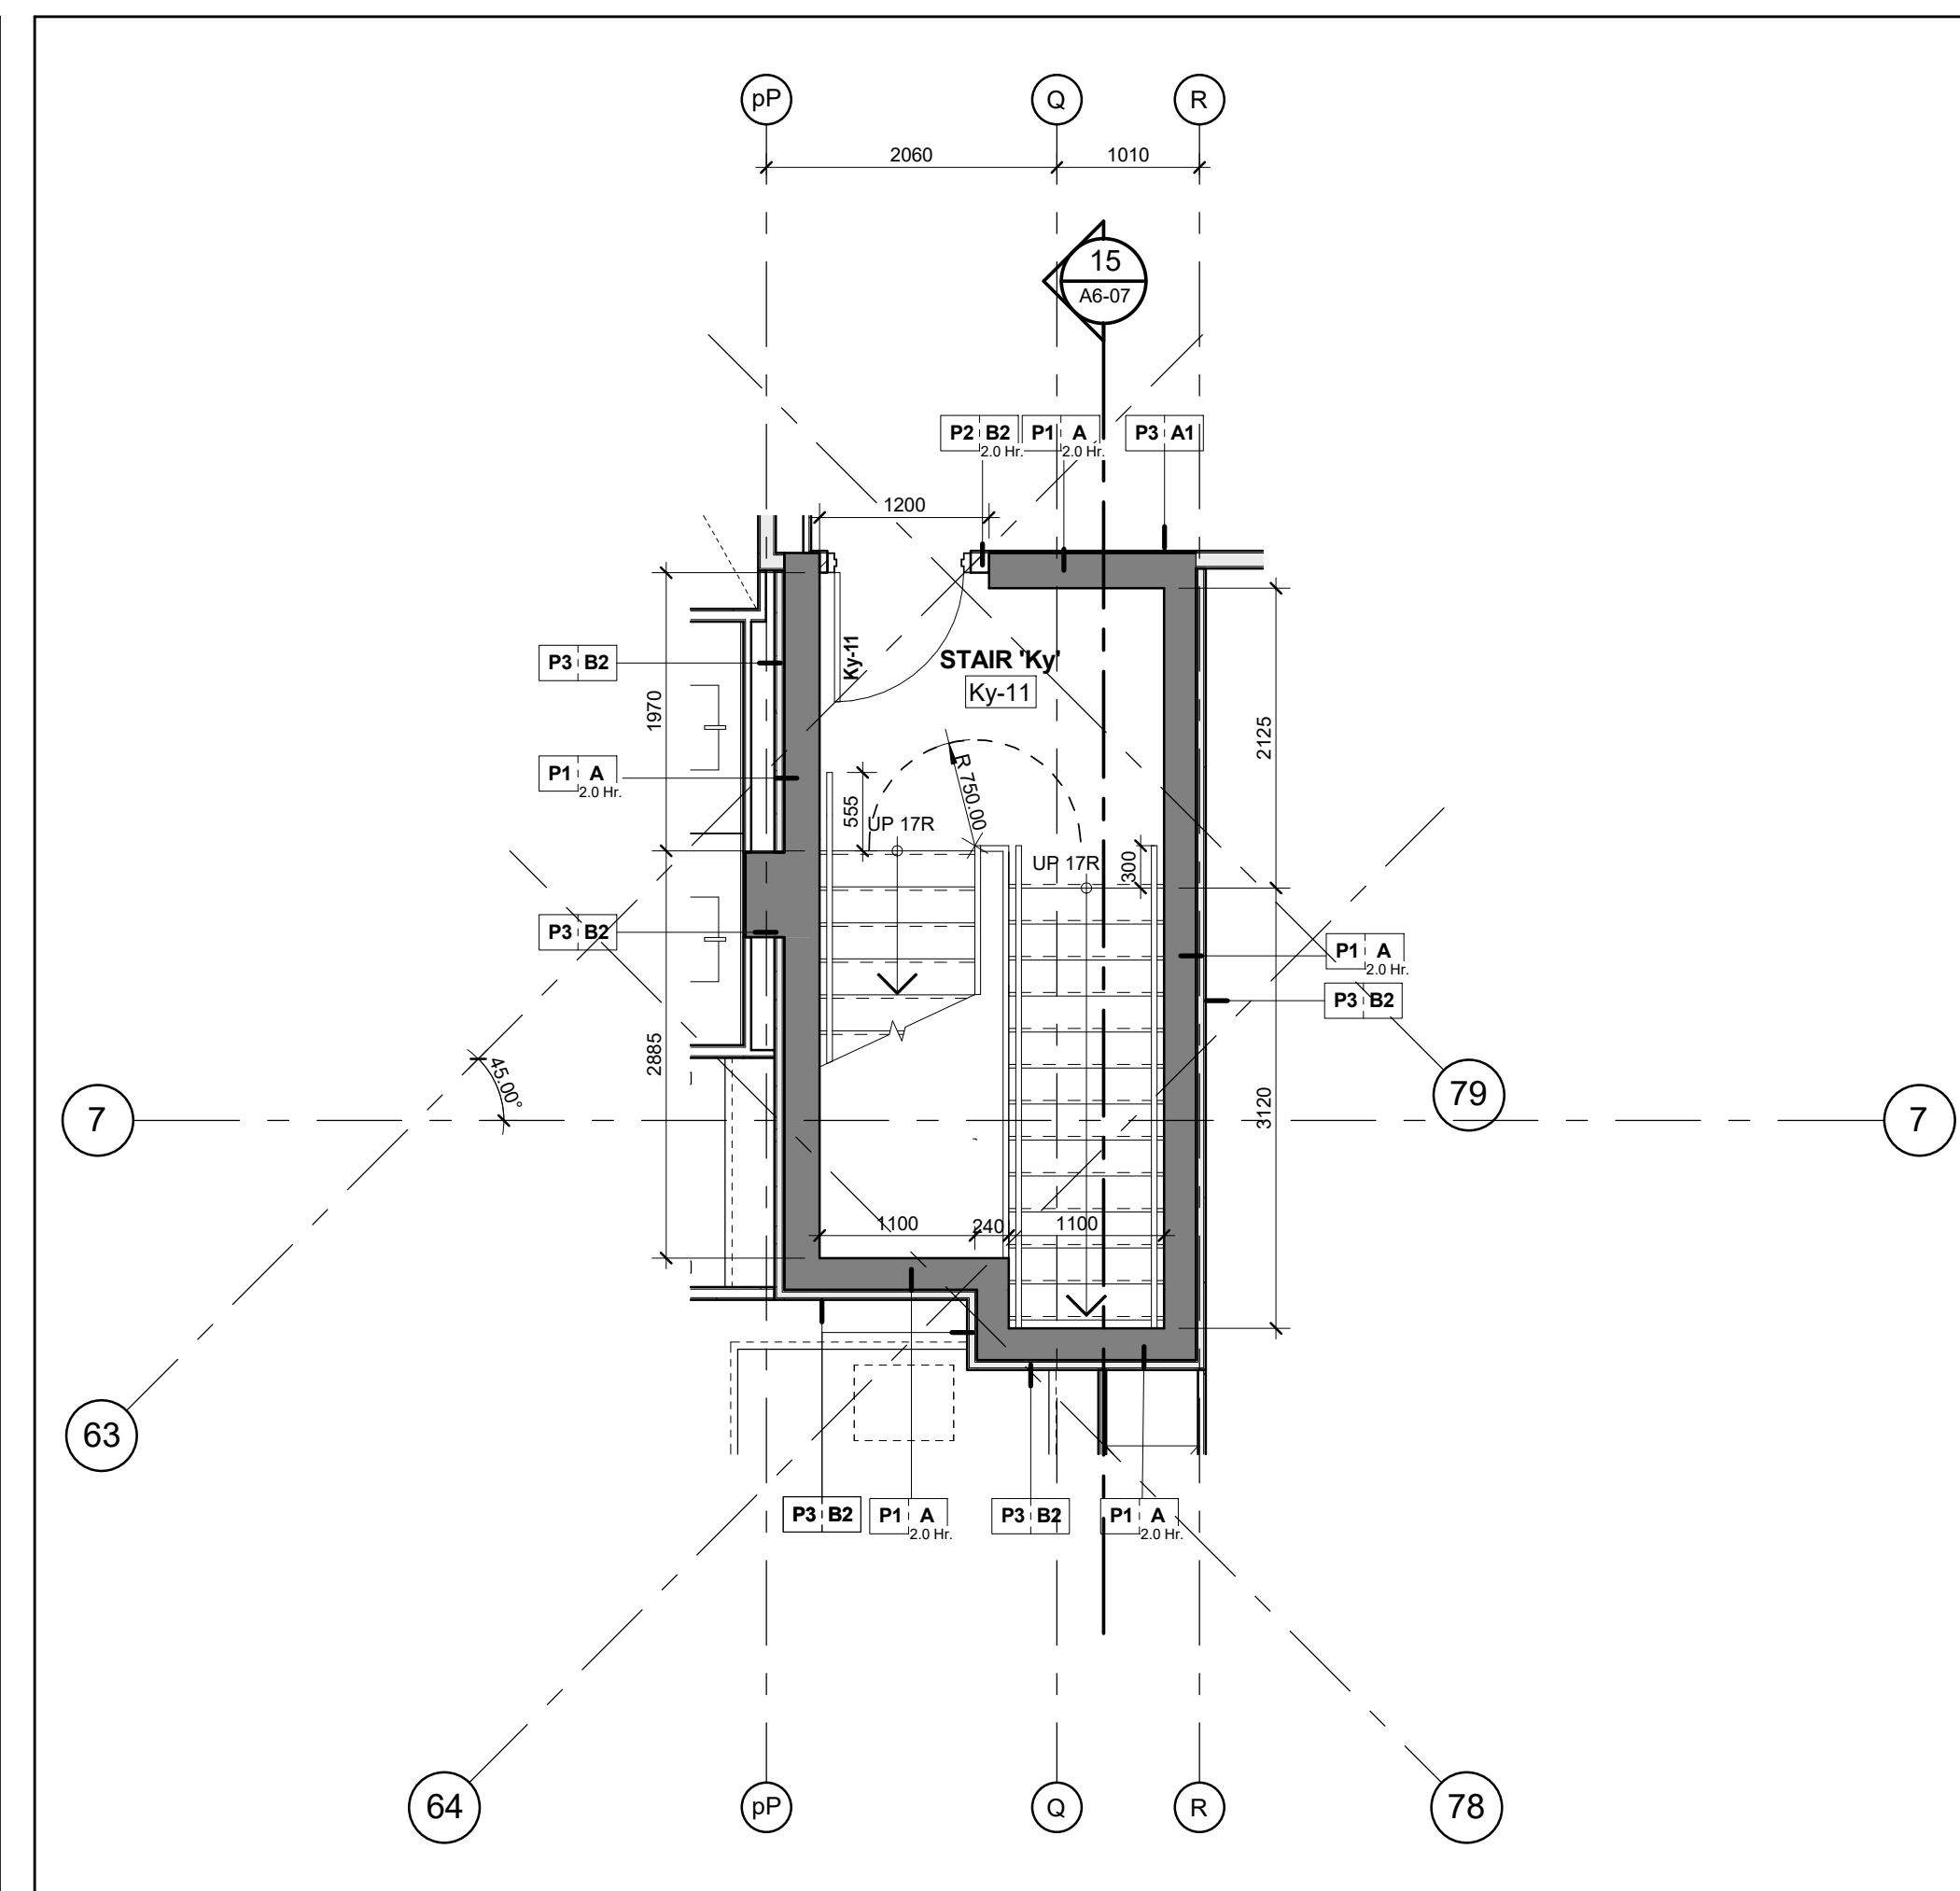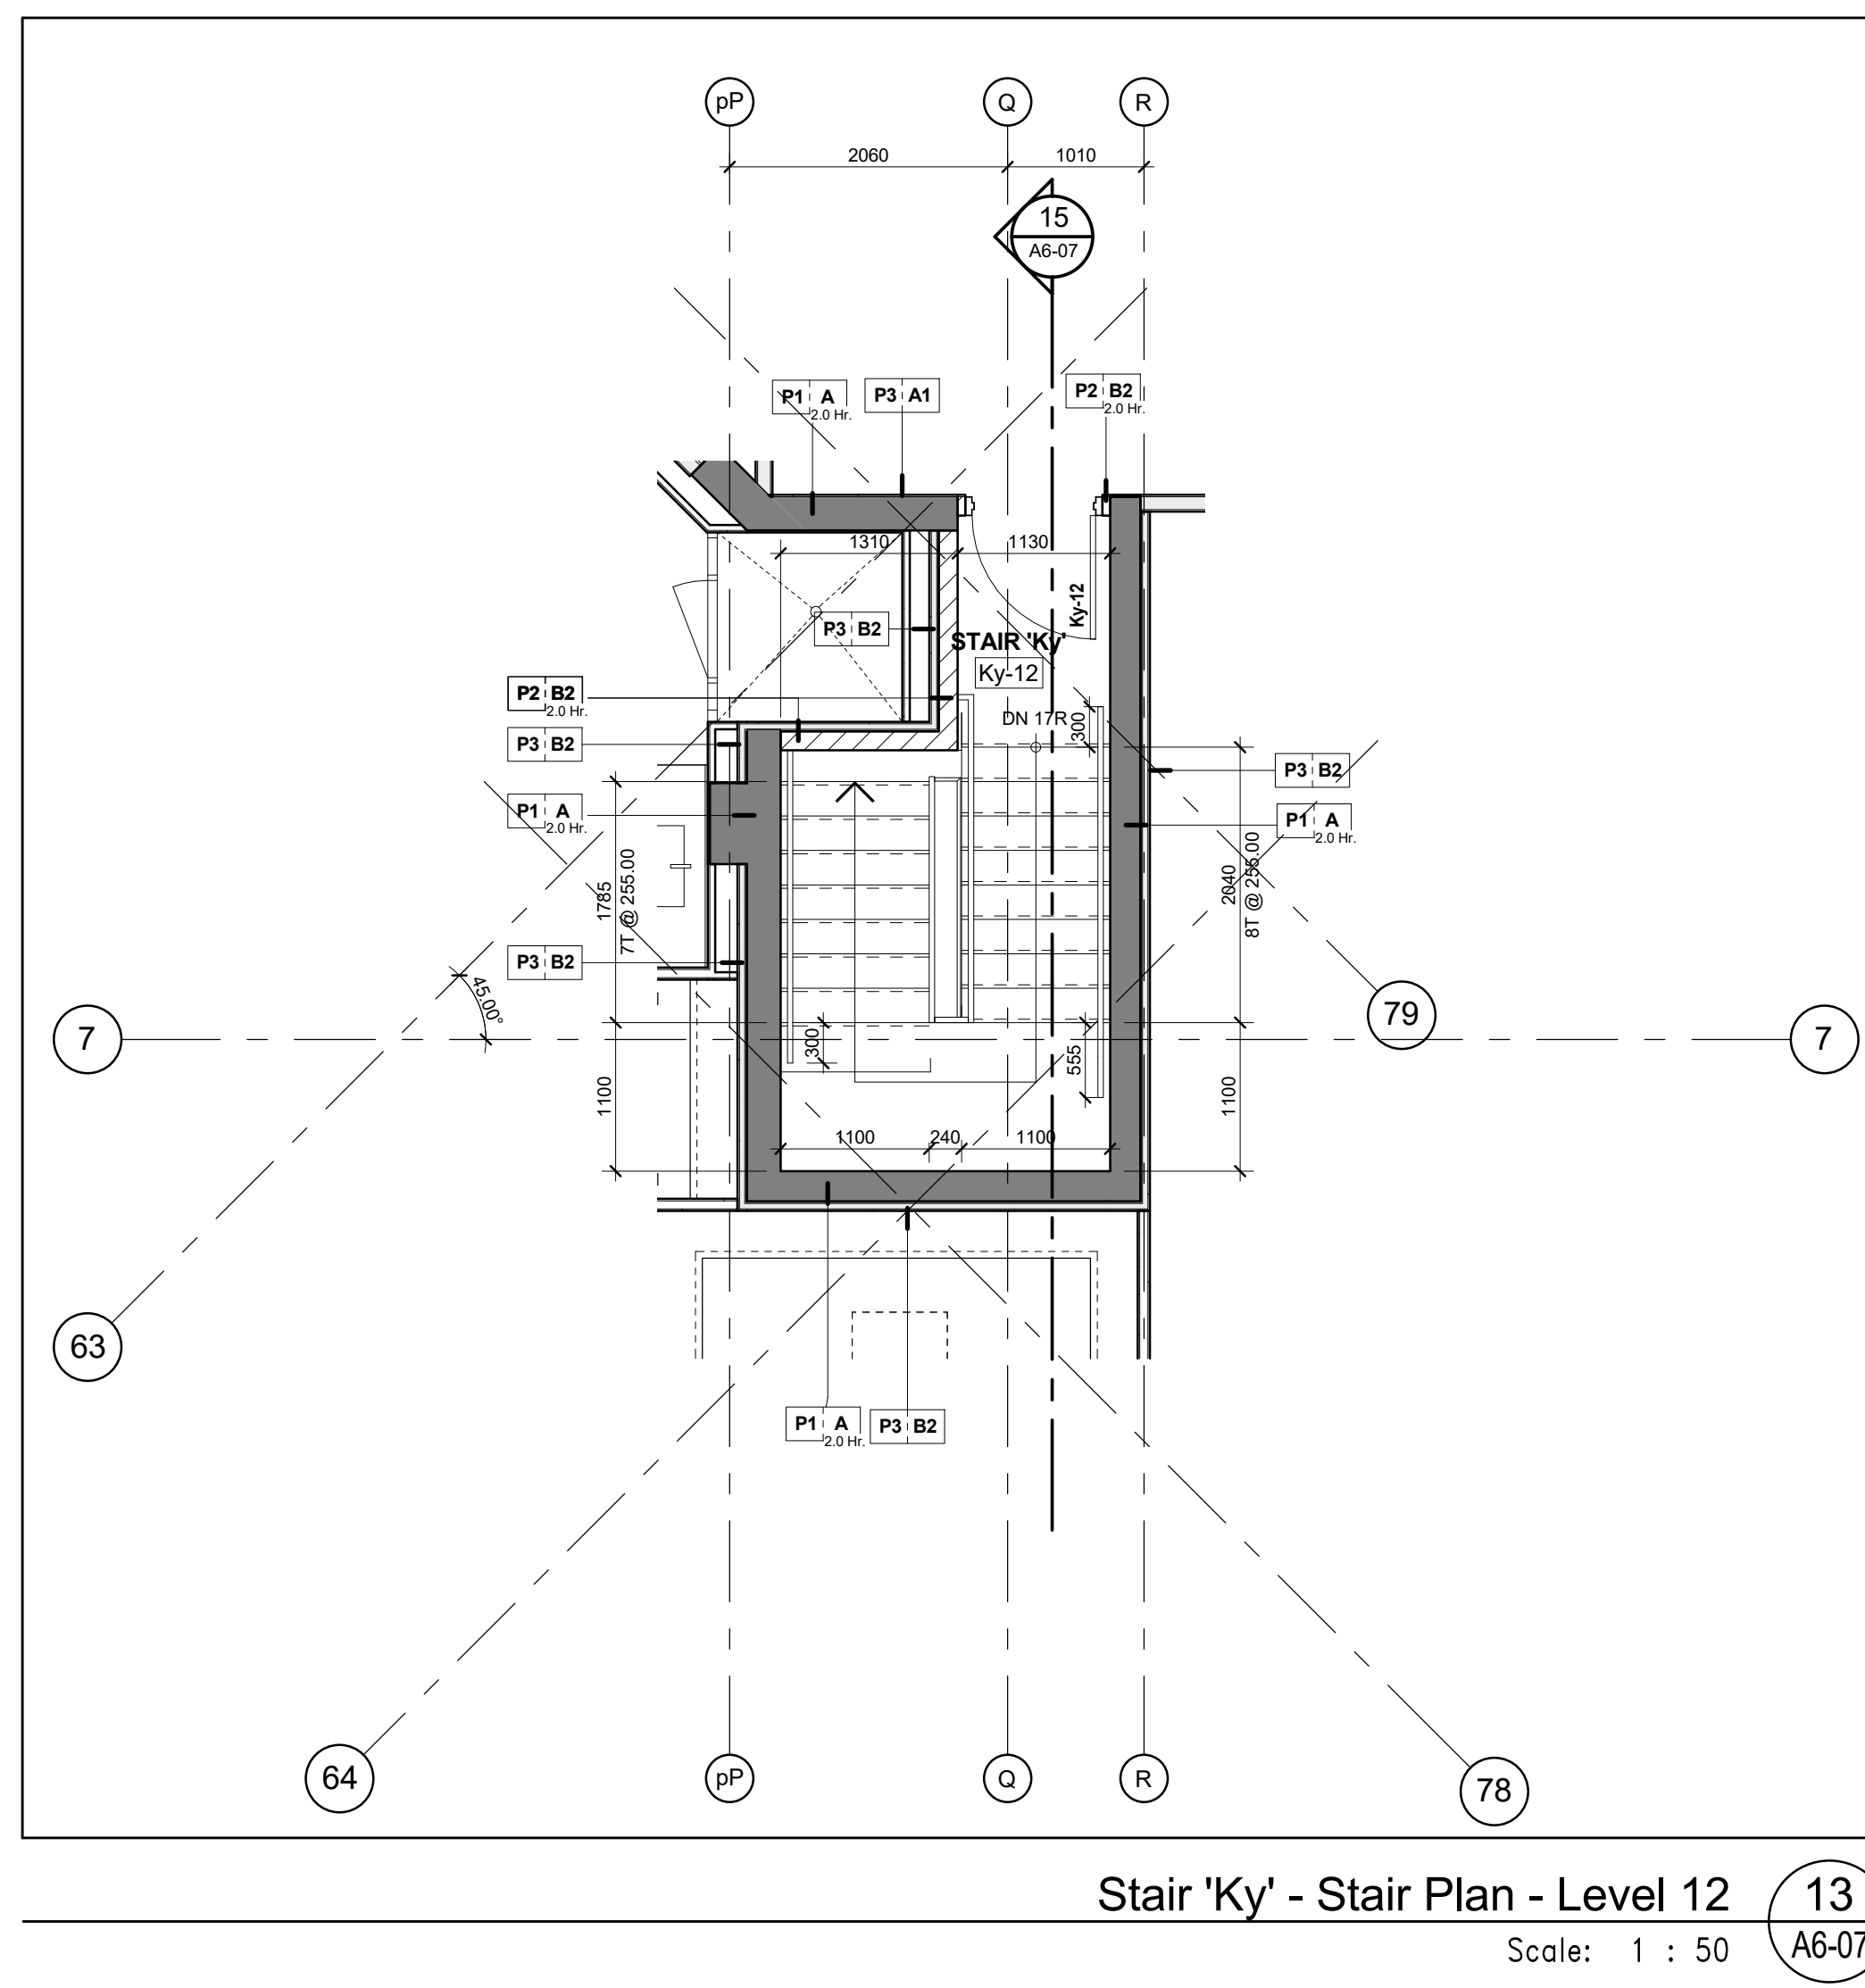


Stair 'Kx' - Stair Plan - Level 11  
Scale: 1 : 50  
A6-07

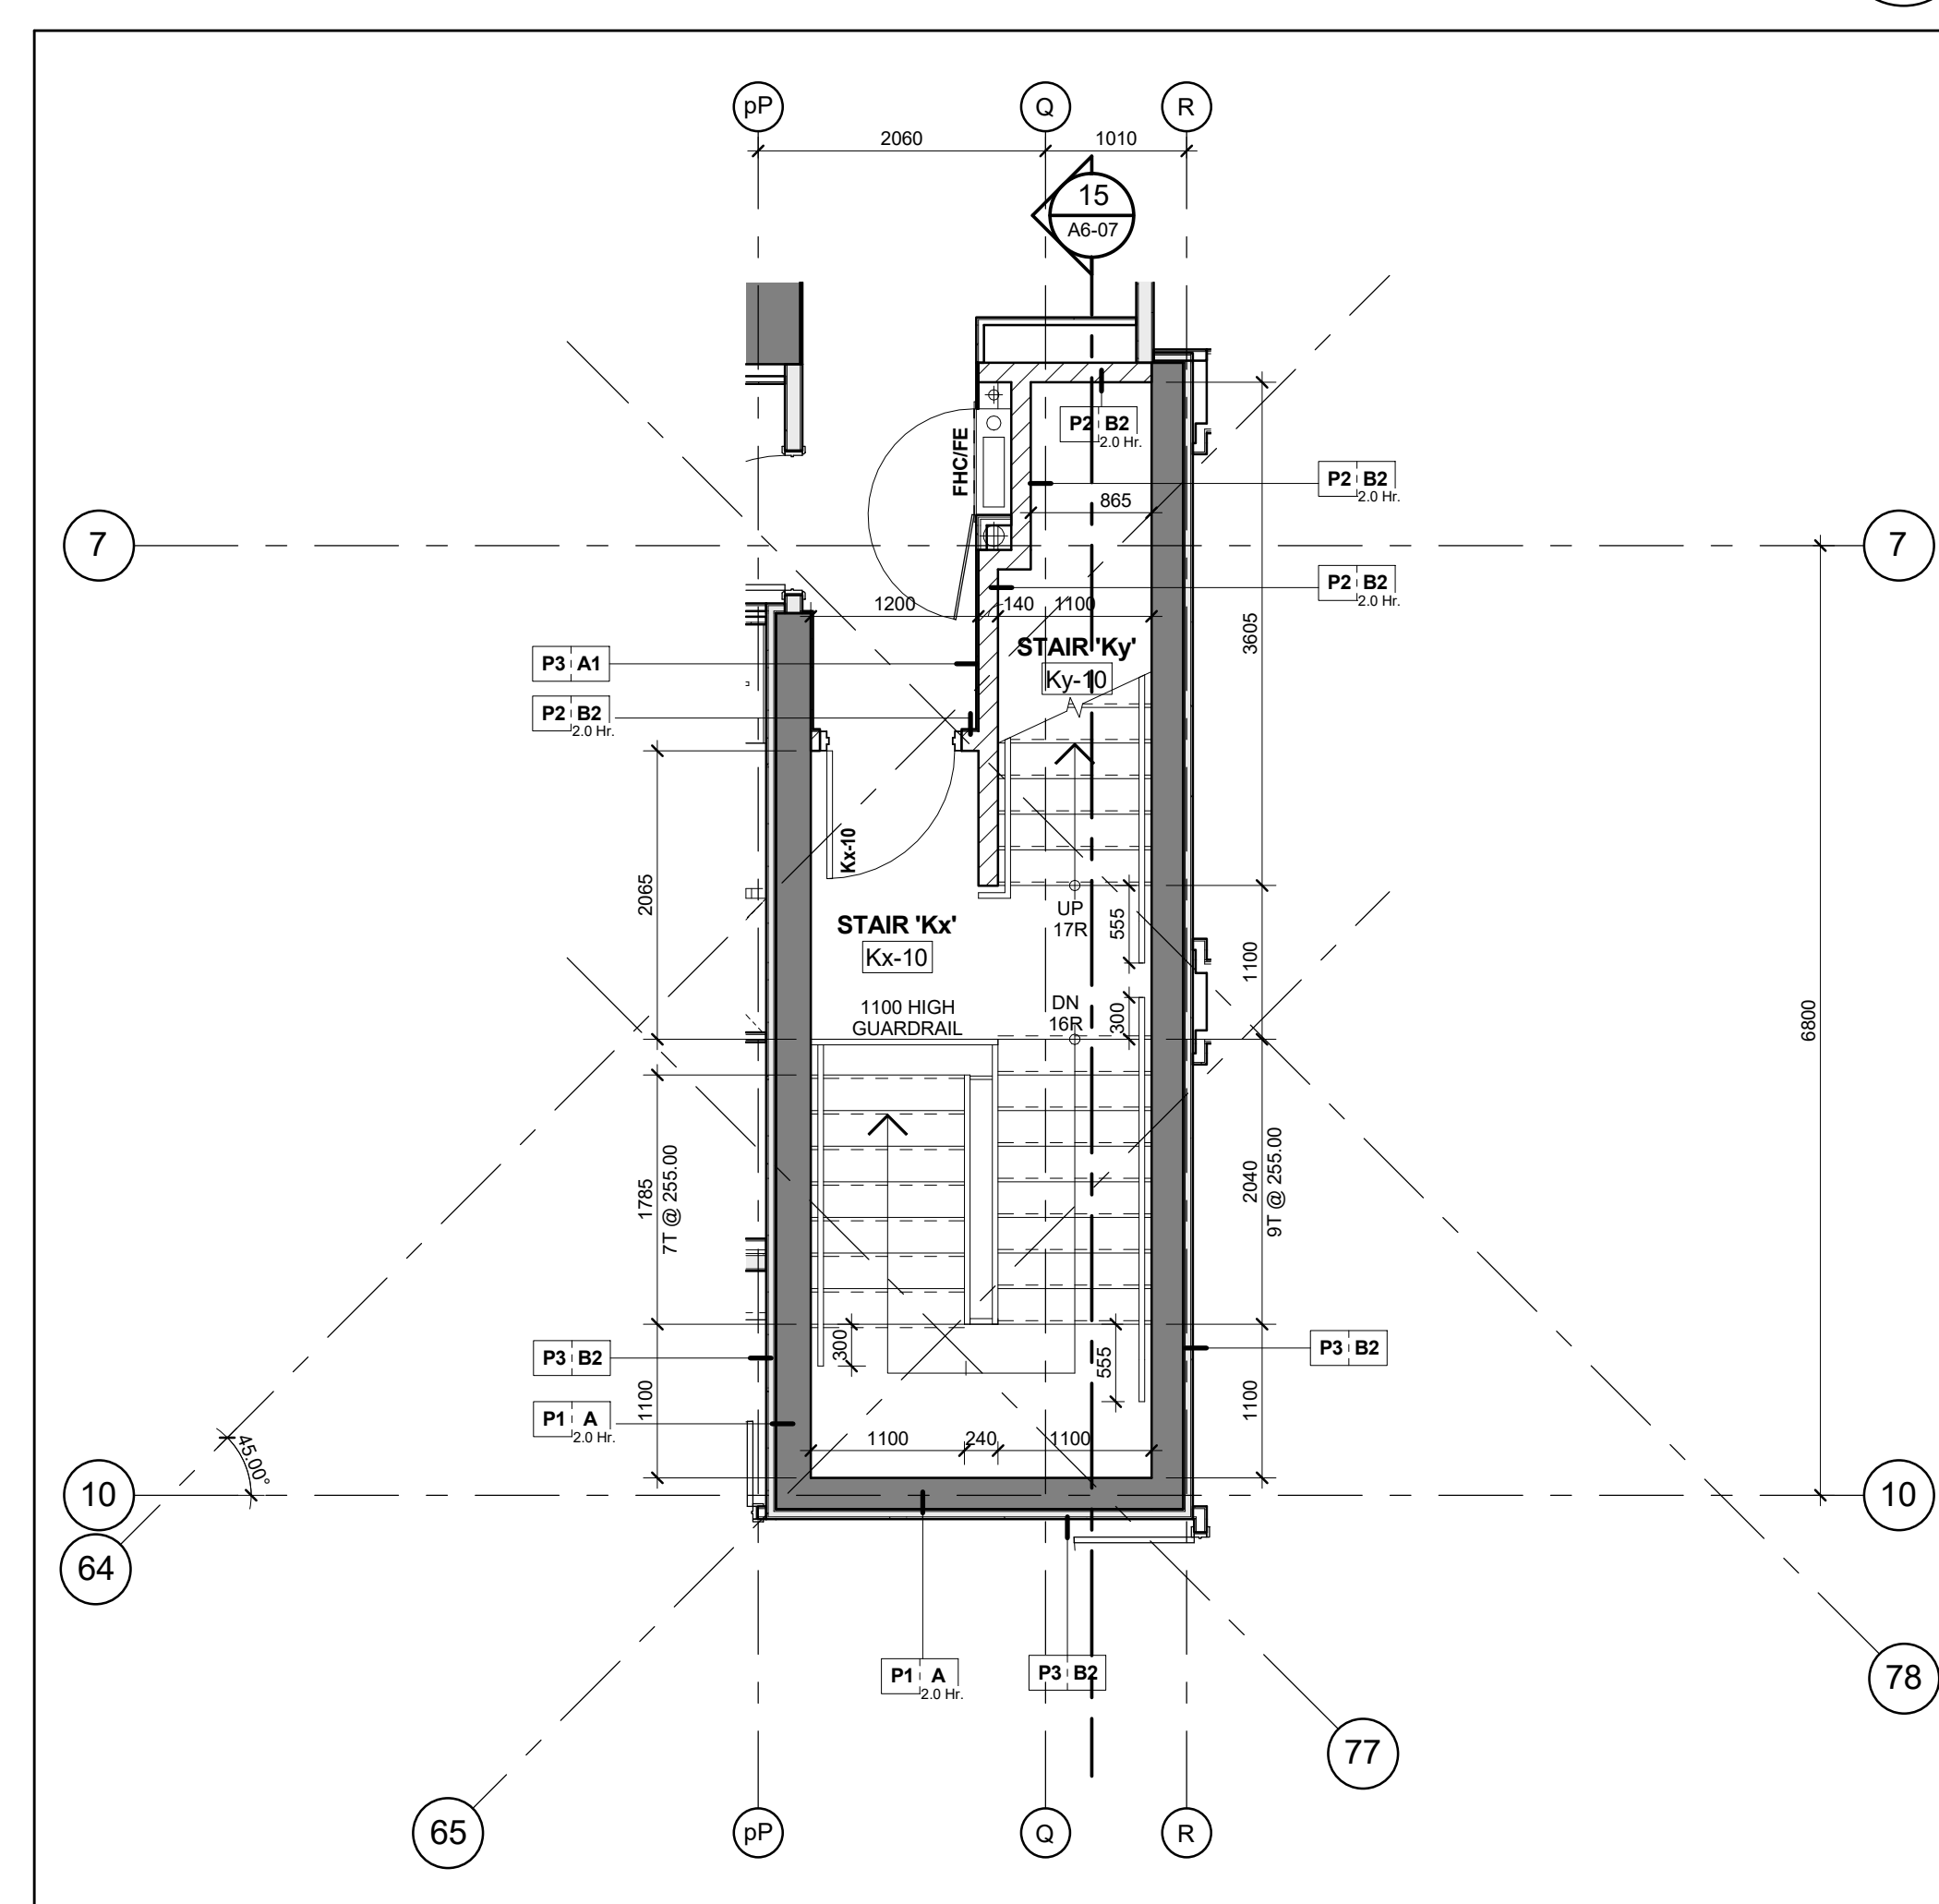


Stair 'Kx' & 'Ky' - Stair Plan - Level 10  
Scale: 1 : 50  
A6-07

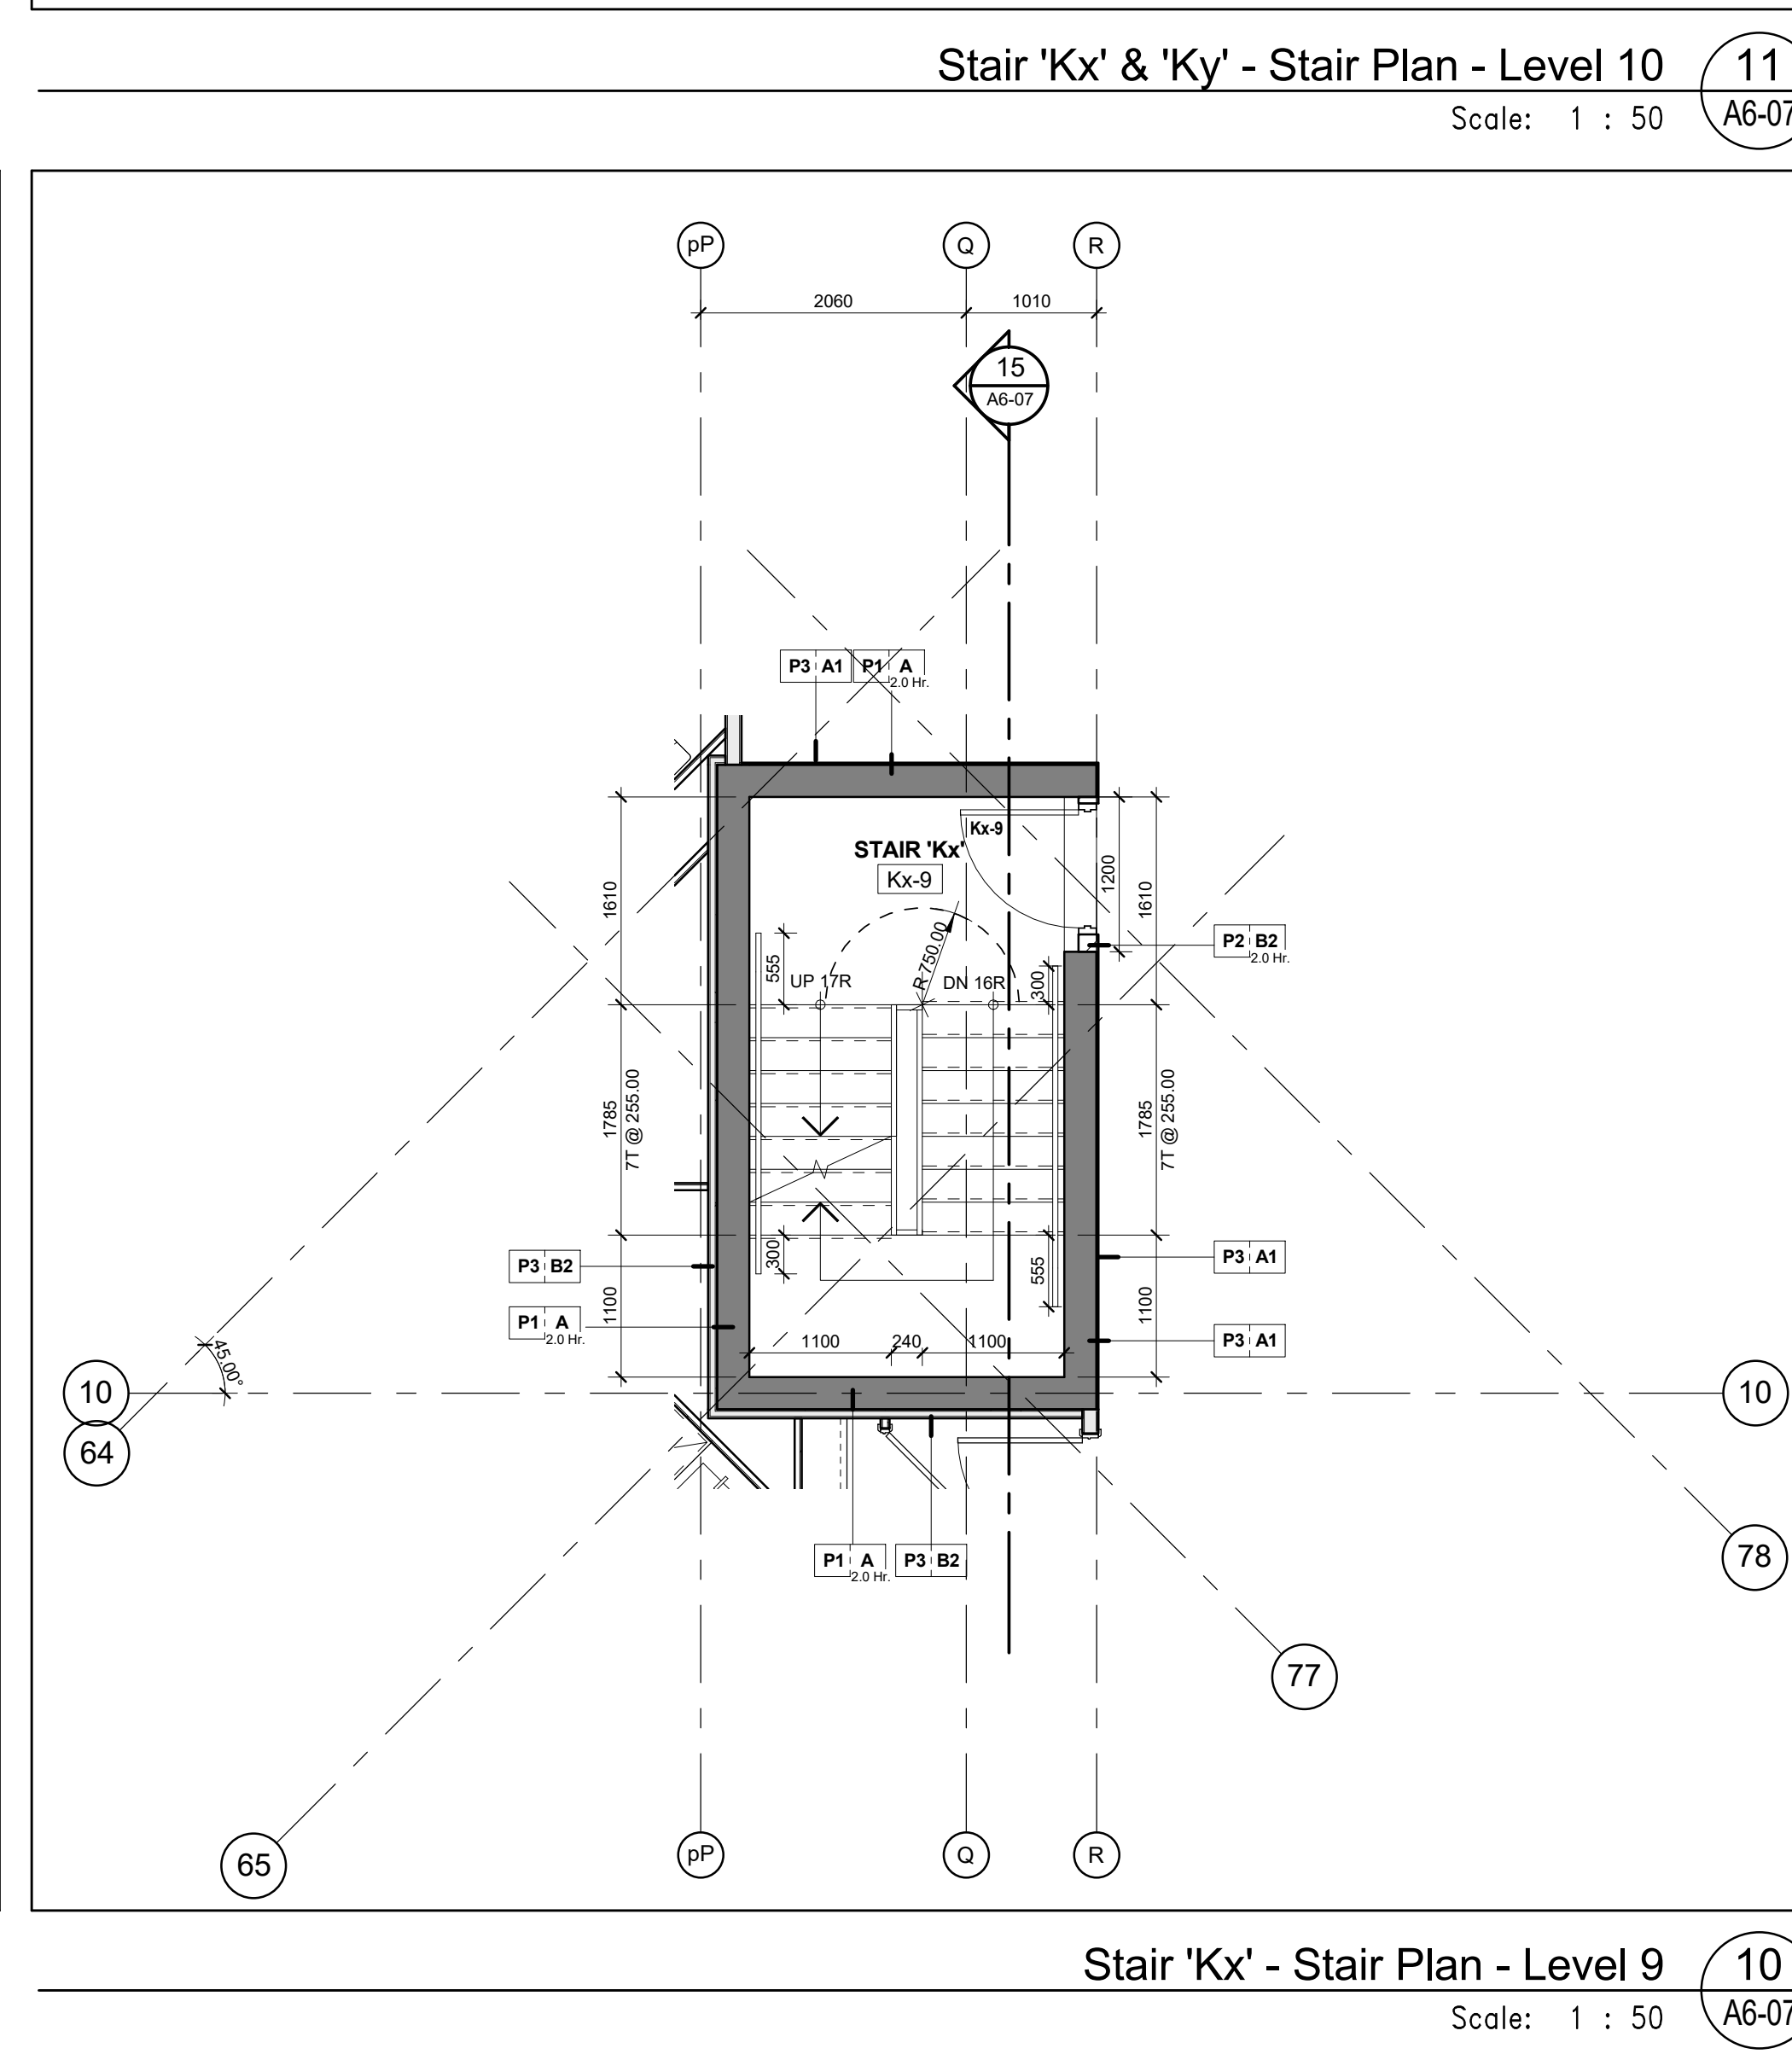


Stair 'Kx' - Stair Plan - Level 9  
Scale: 1 : 50  
A6-07

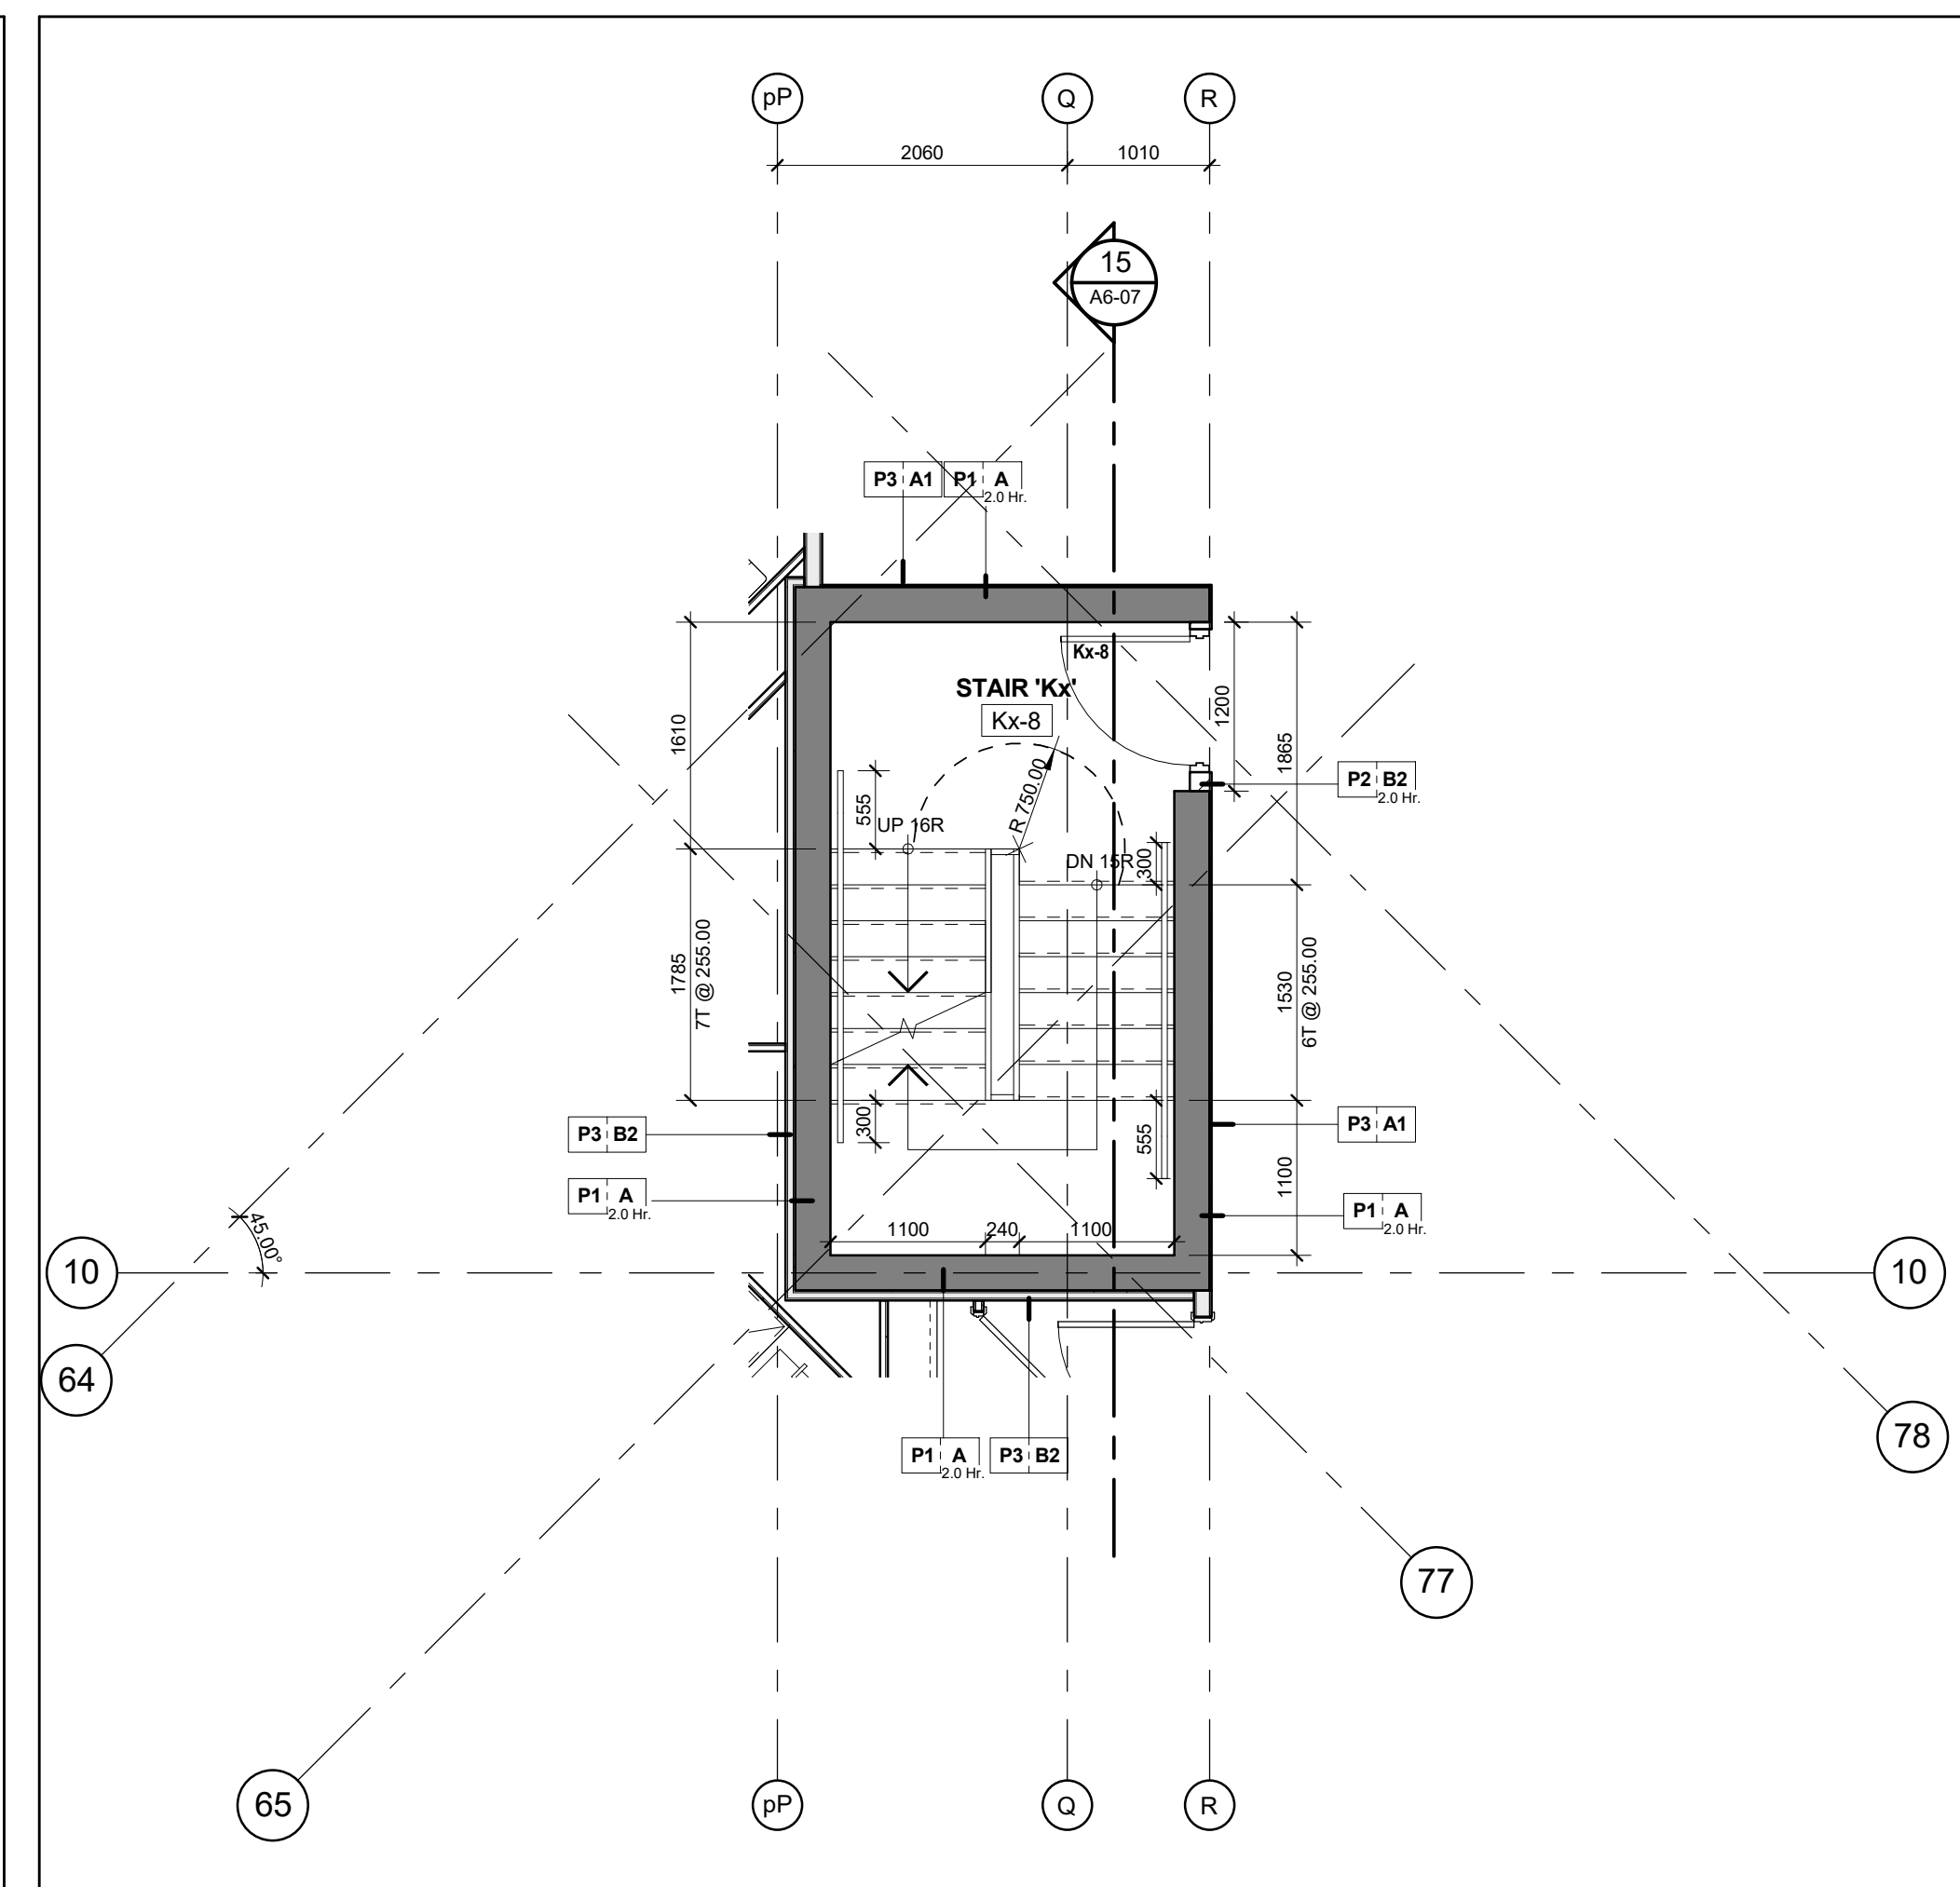


Stair 'Kx' - Stair Plan - Level 8  
Scale: 1 : 50  
A6-07

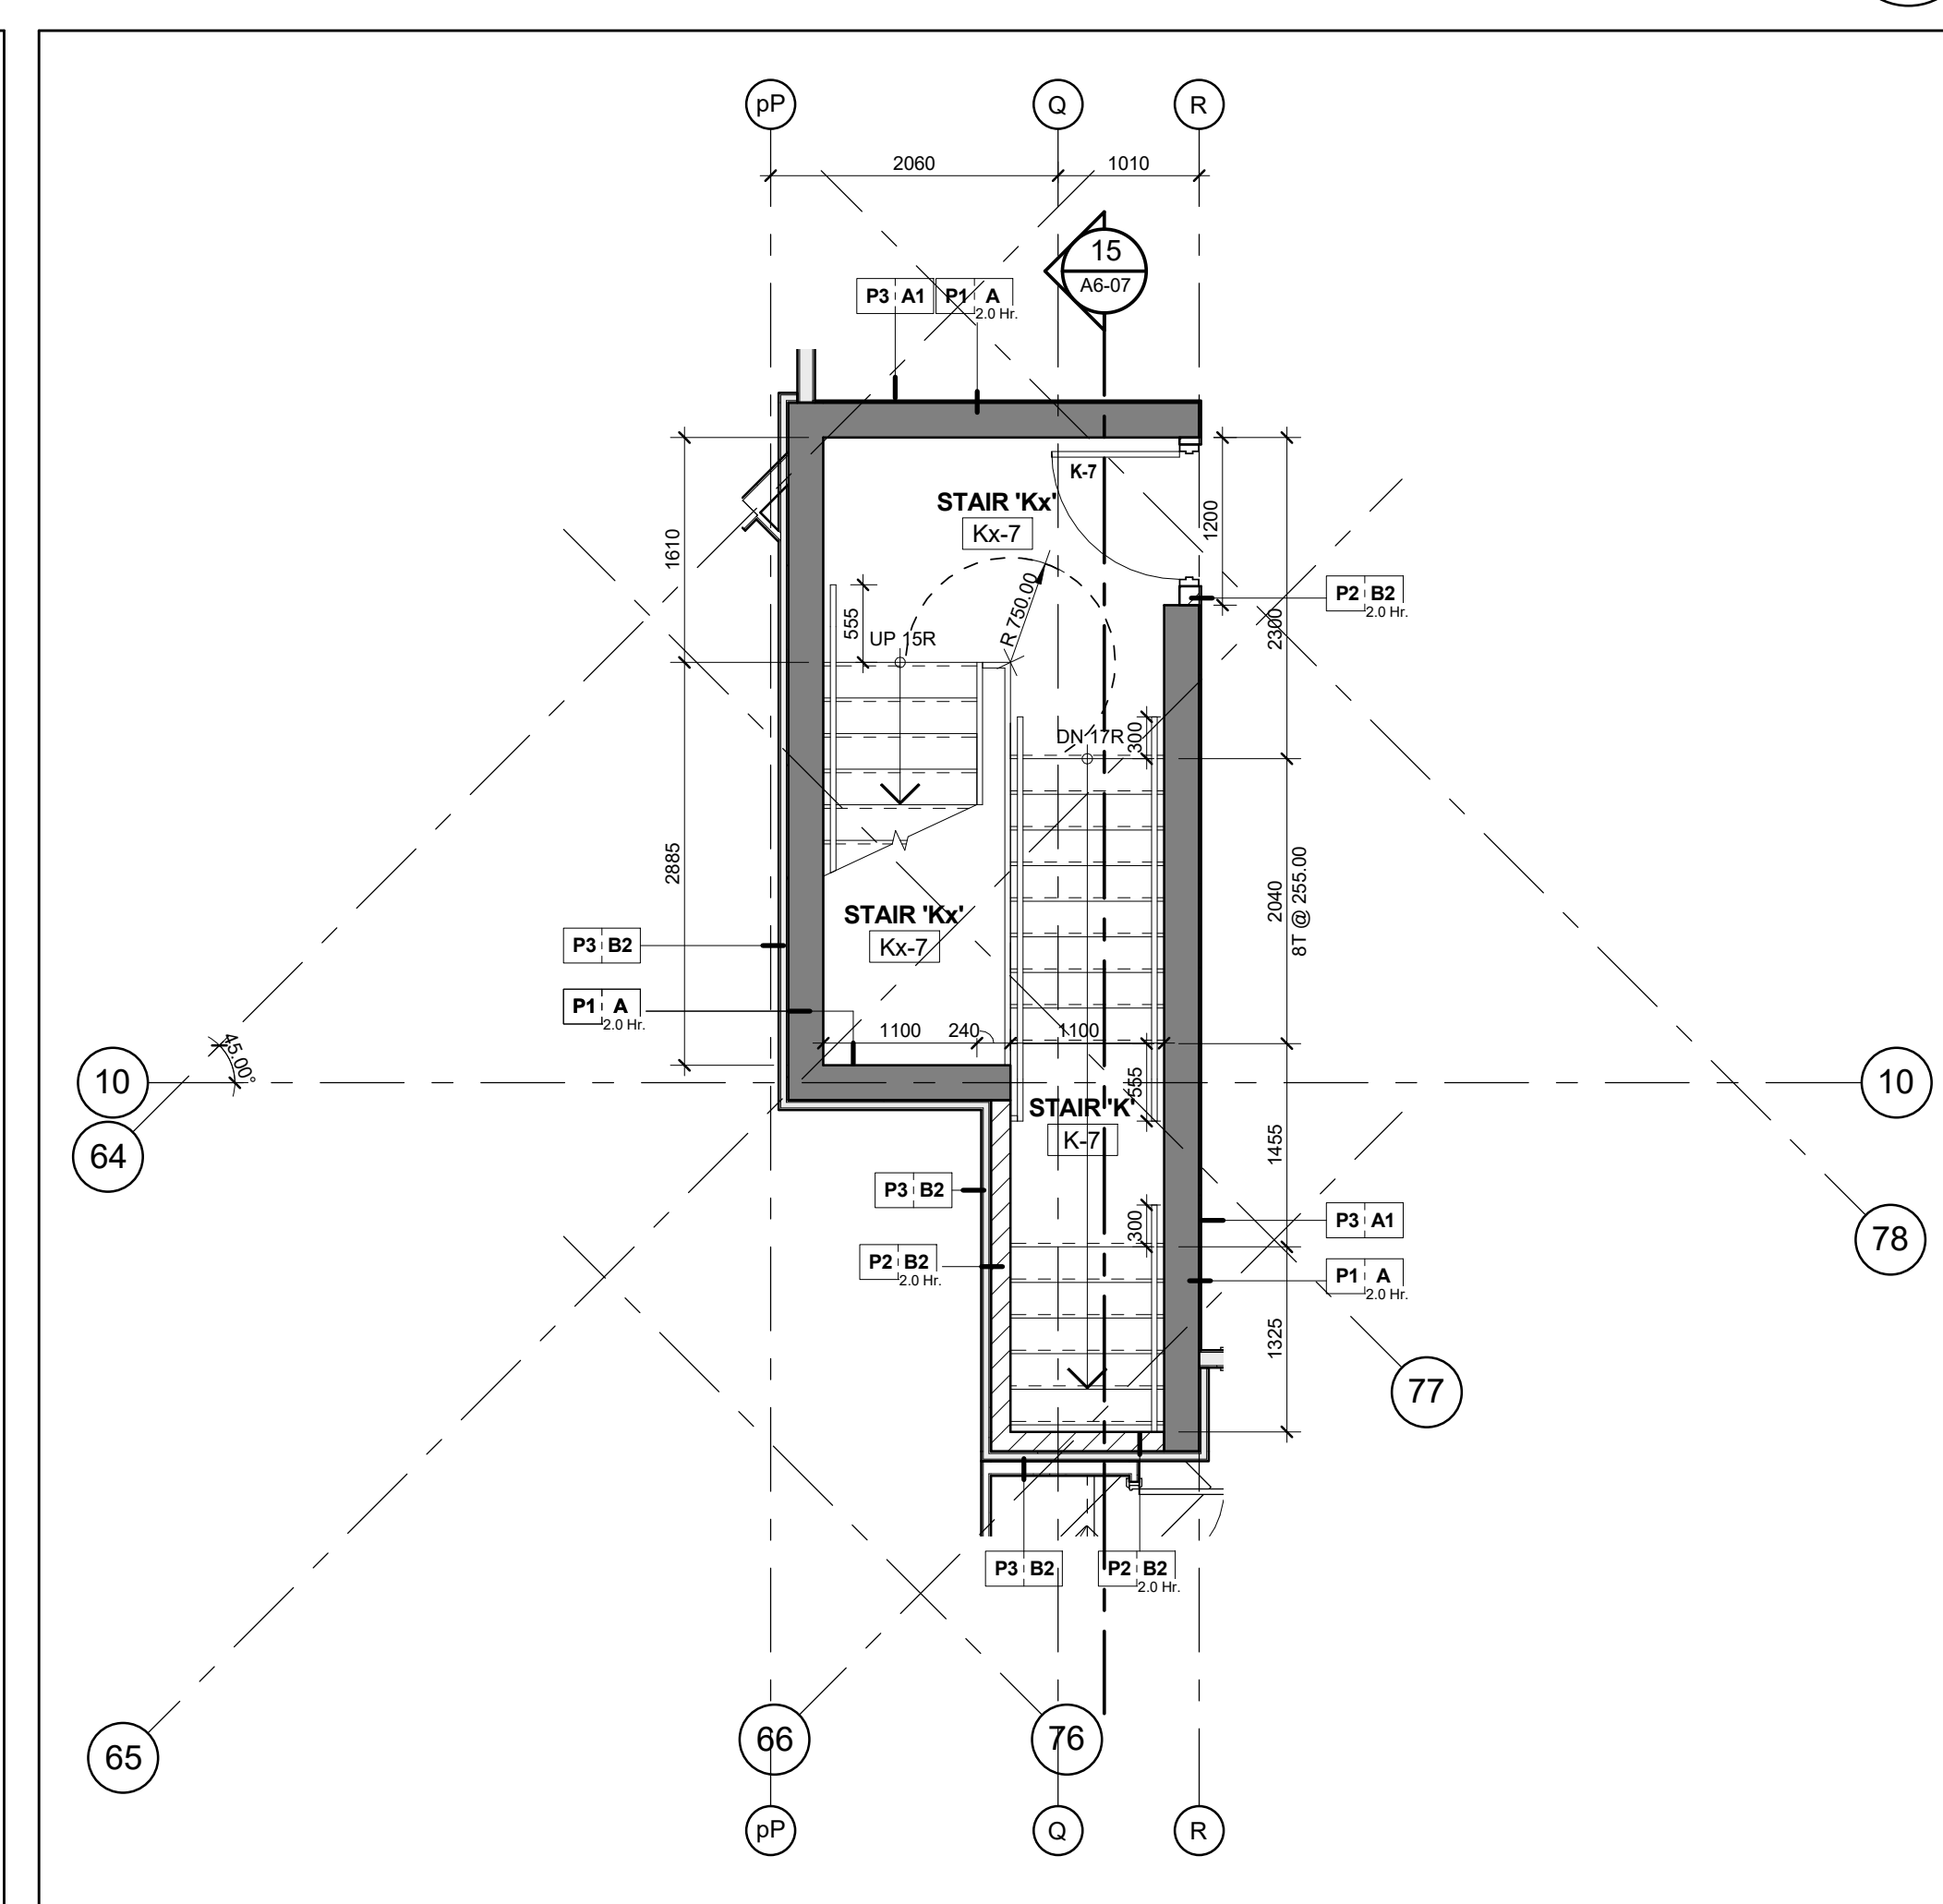


Stair 'K' & 'Kx' - Stair Plan - Level 7  
Scale: 1 : 50  
A6-07

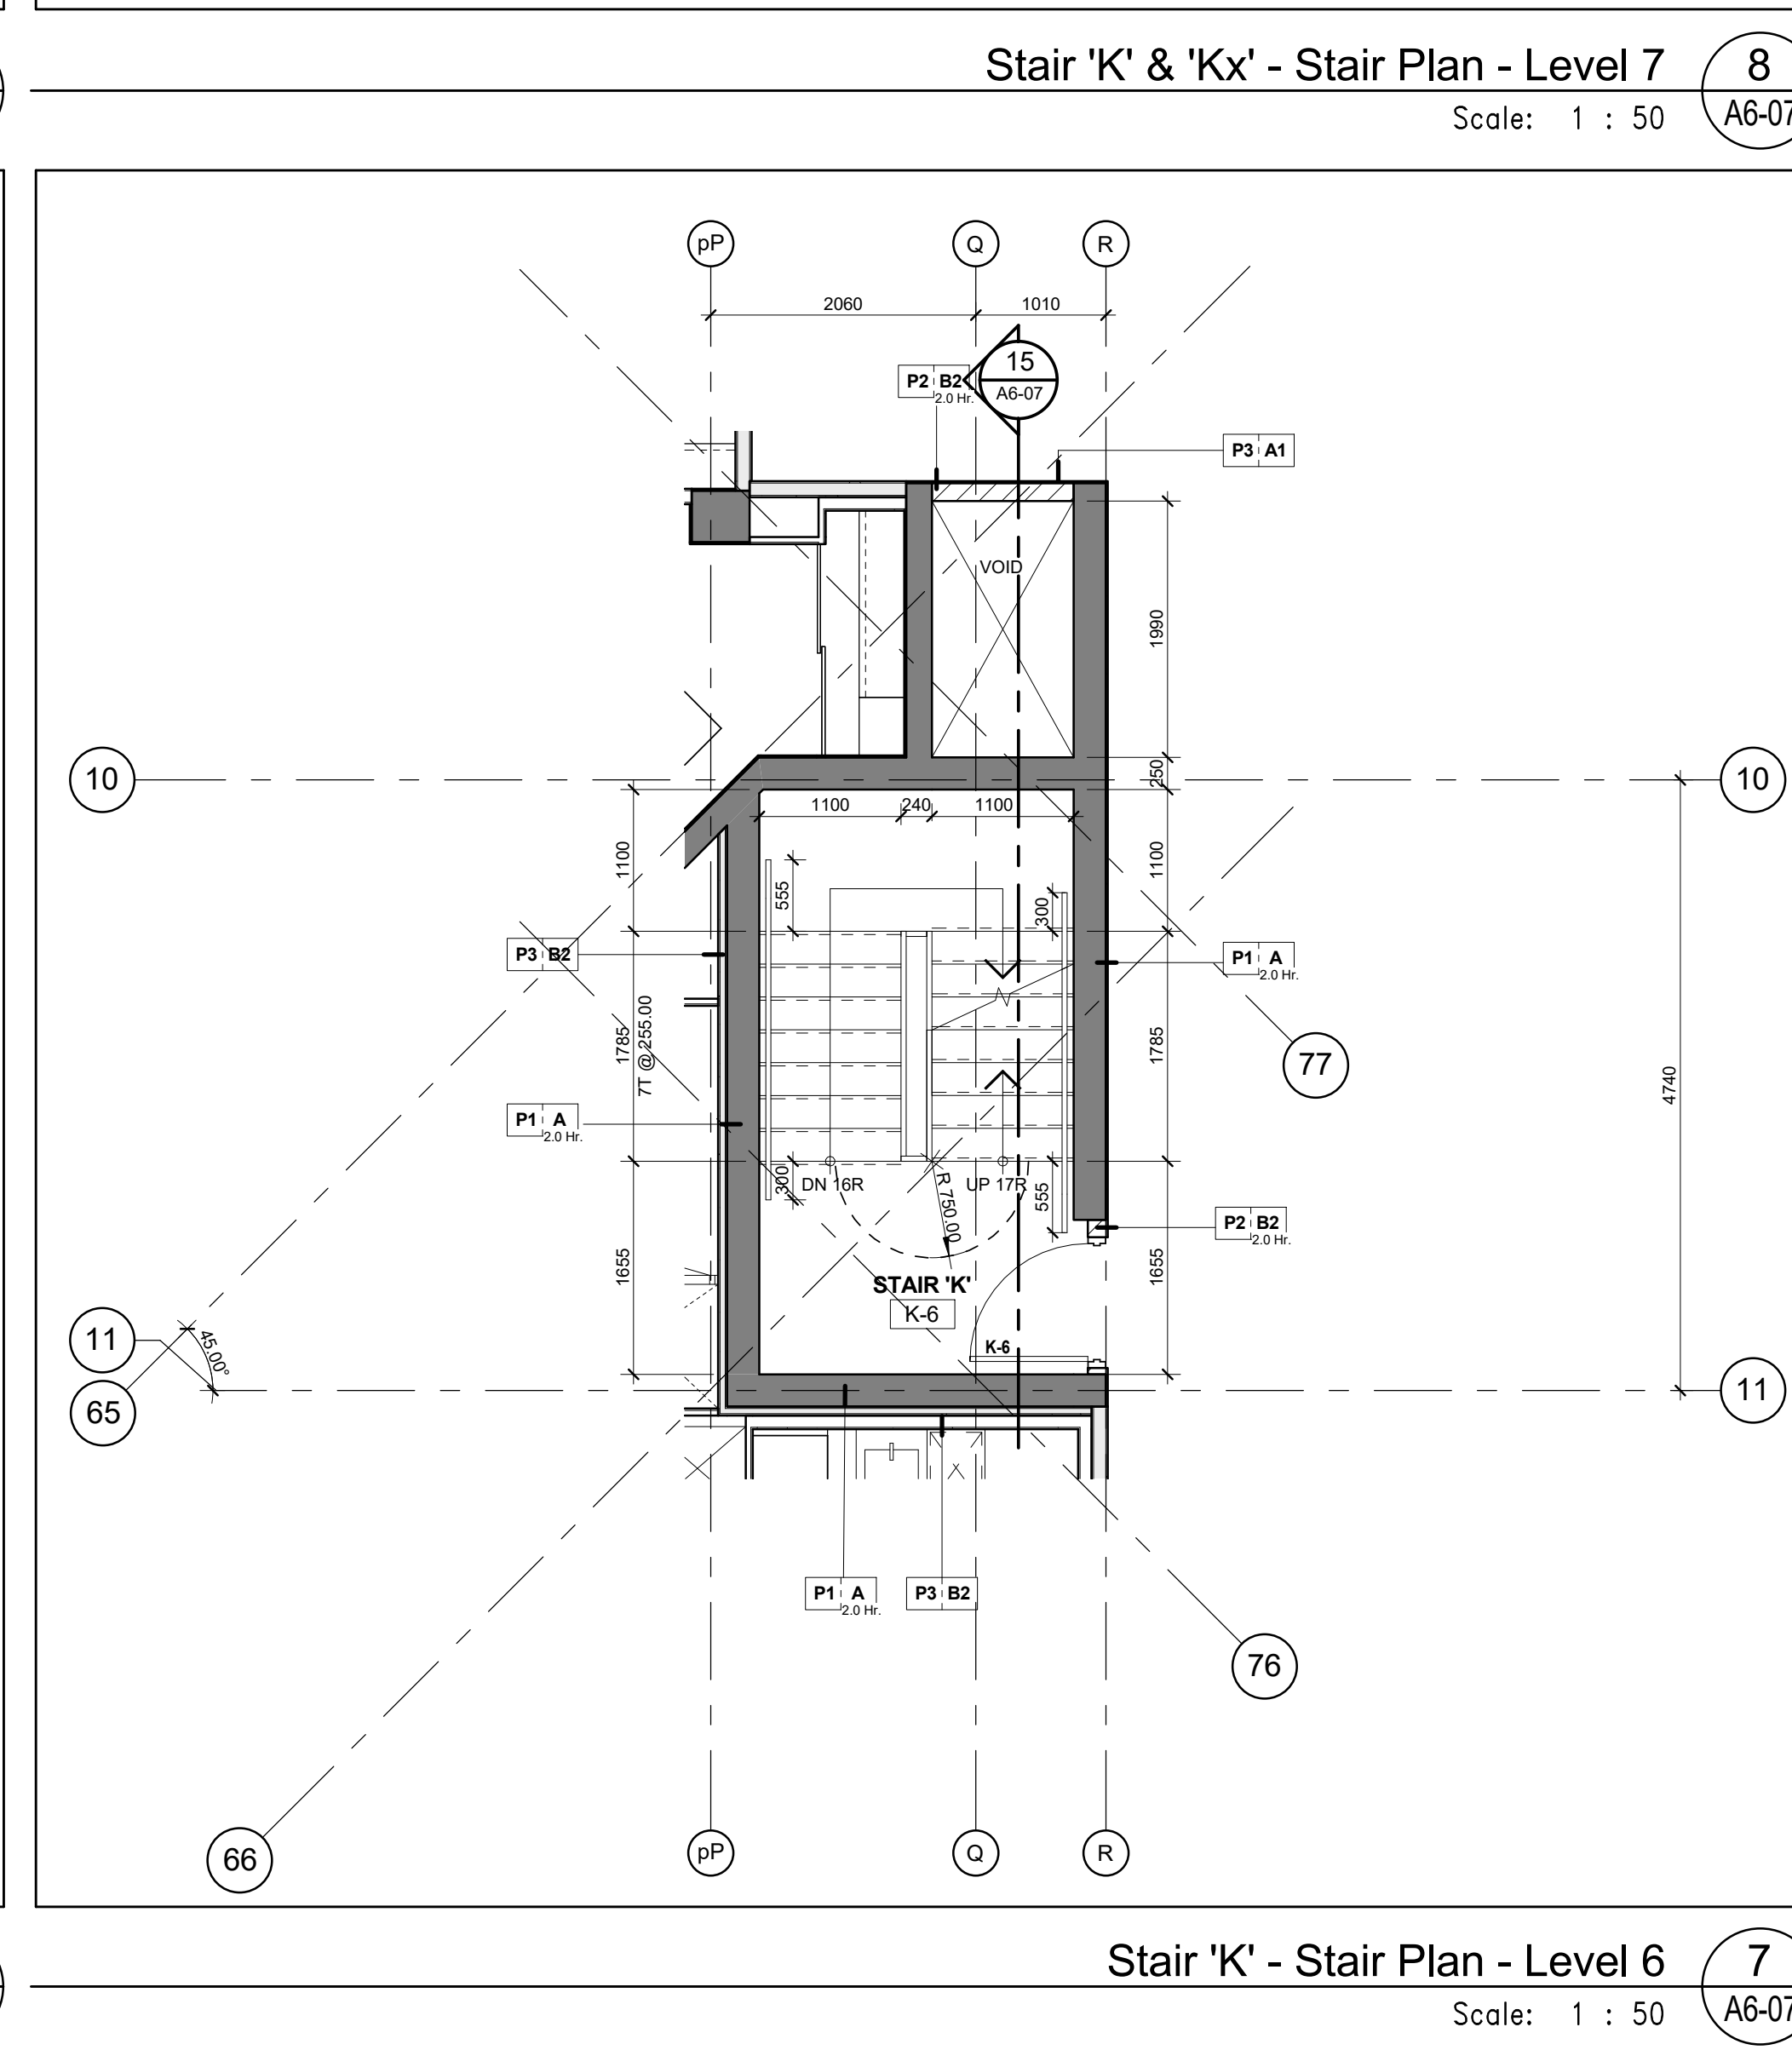


Stair 'K' - Stair Plan - Level 6  
Scale: 1 : 50  
A6-07

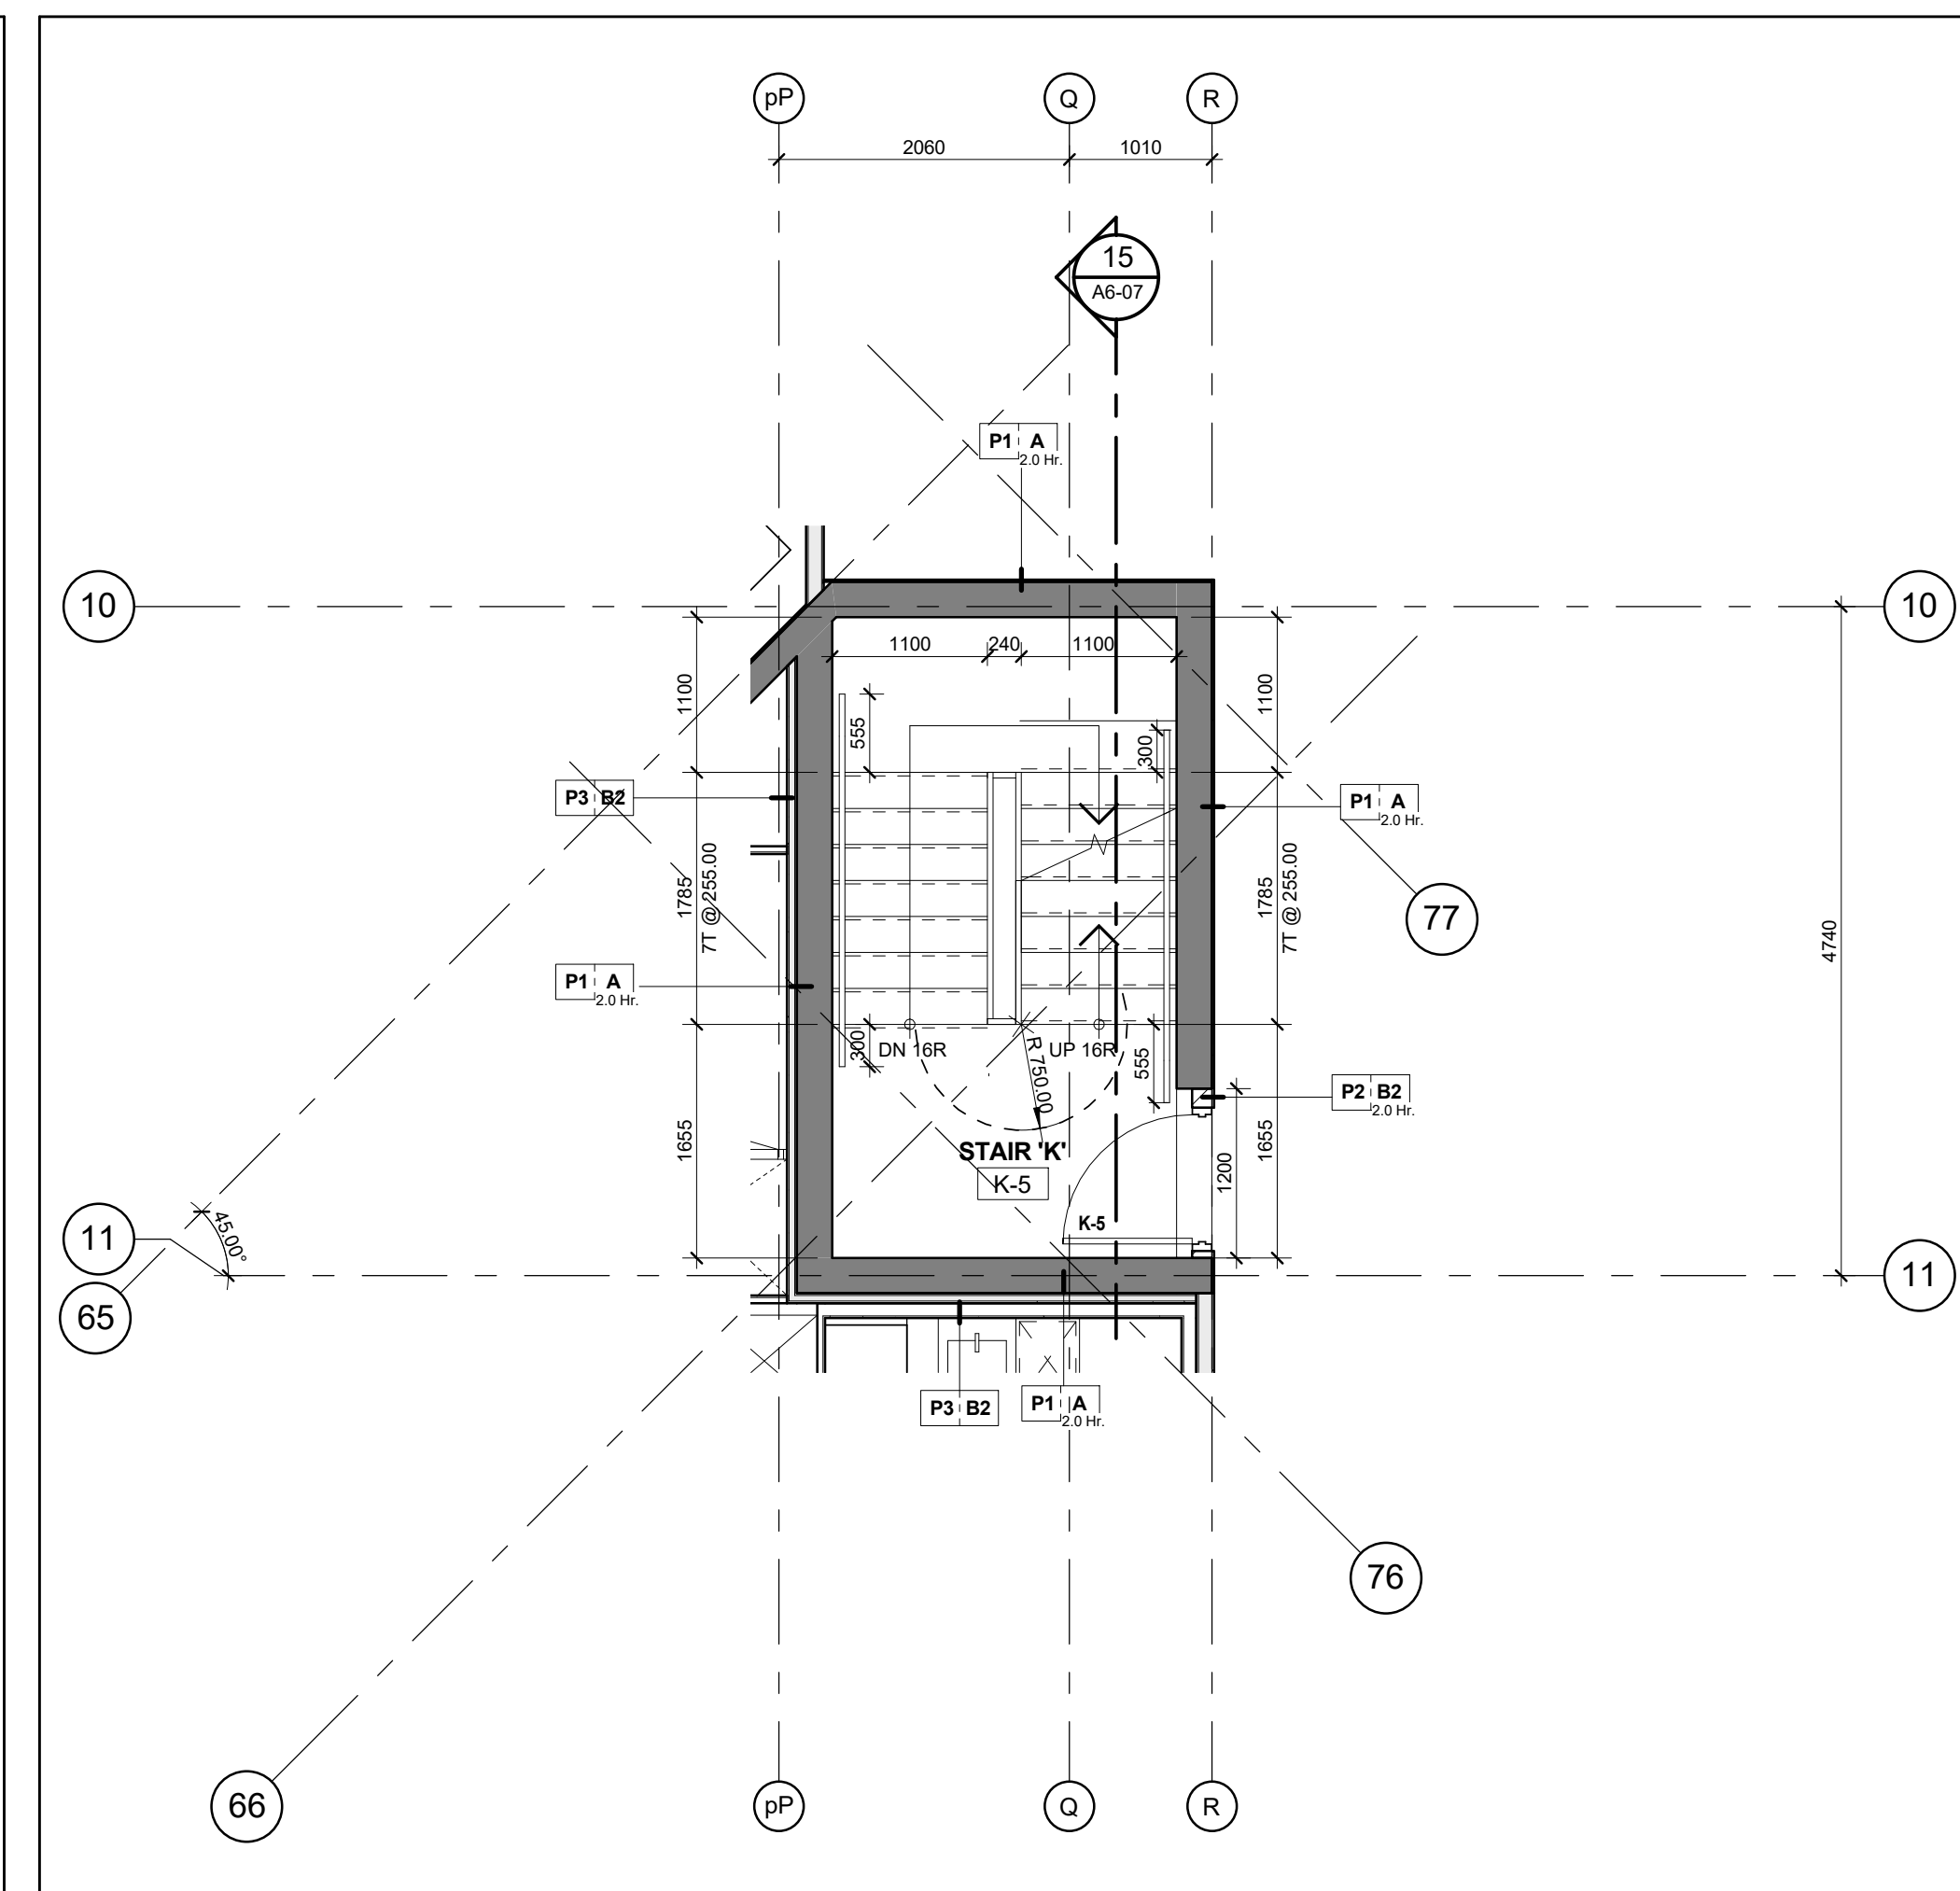


Stair 'K' - Stair Plan - Level 5  
Scale: 1 : 50  
A6-07

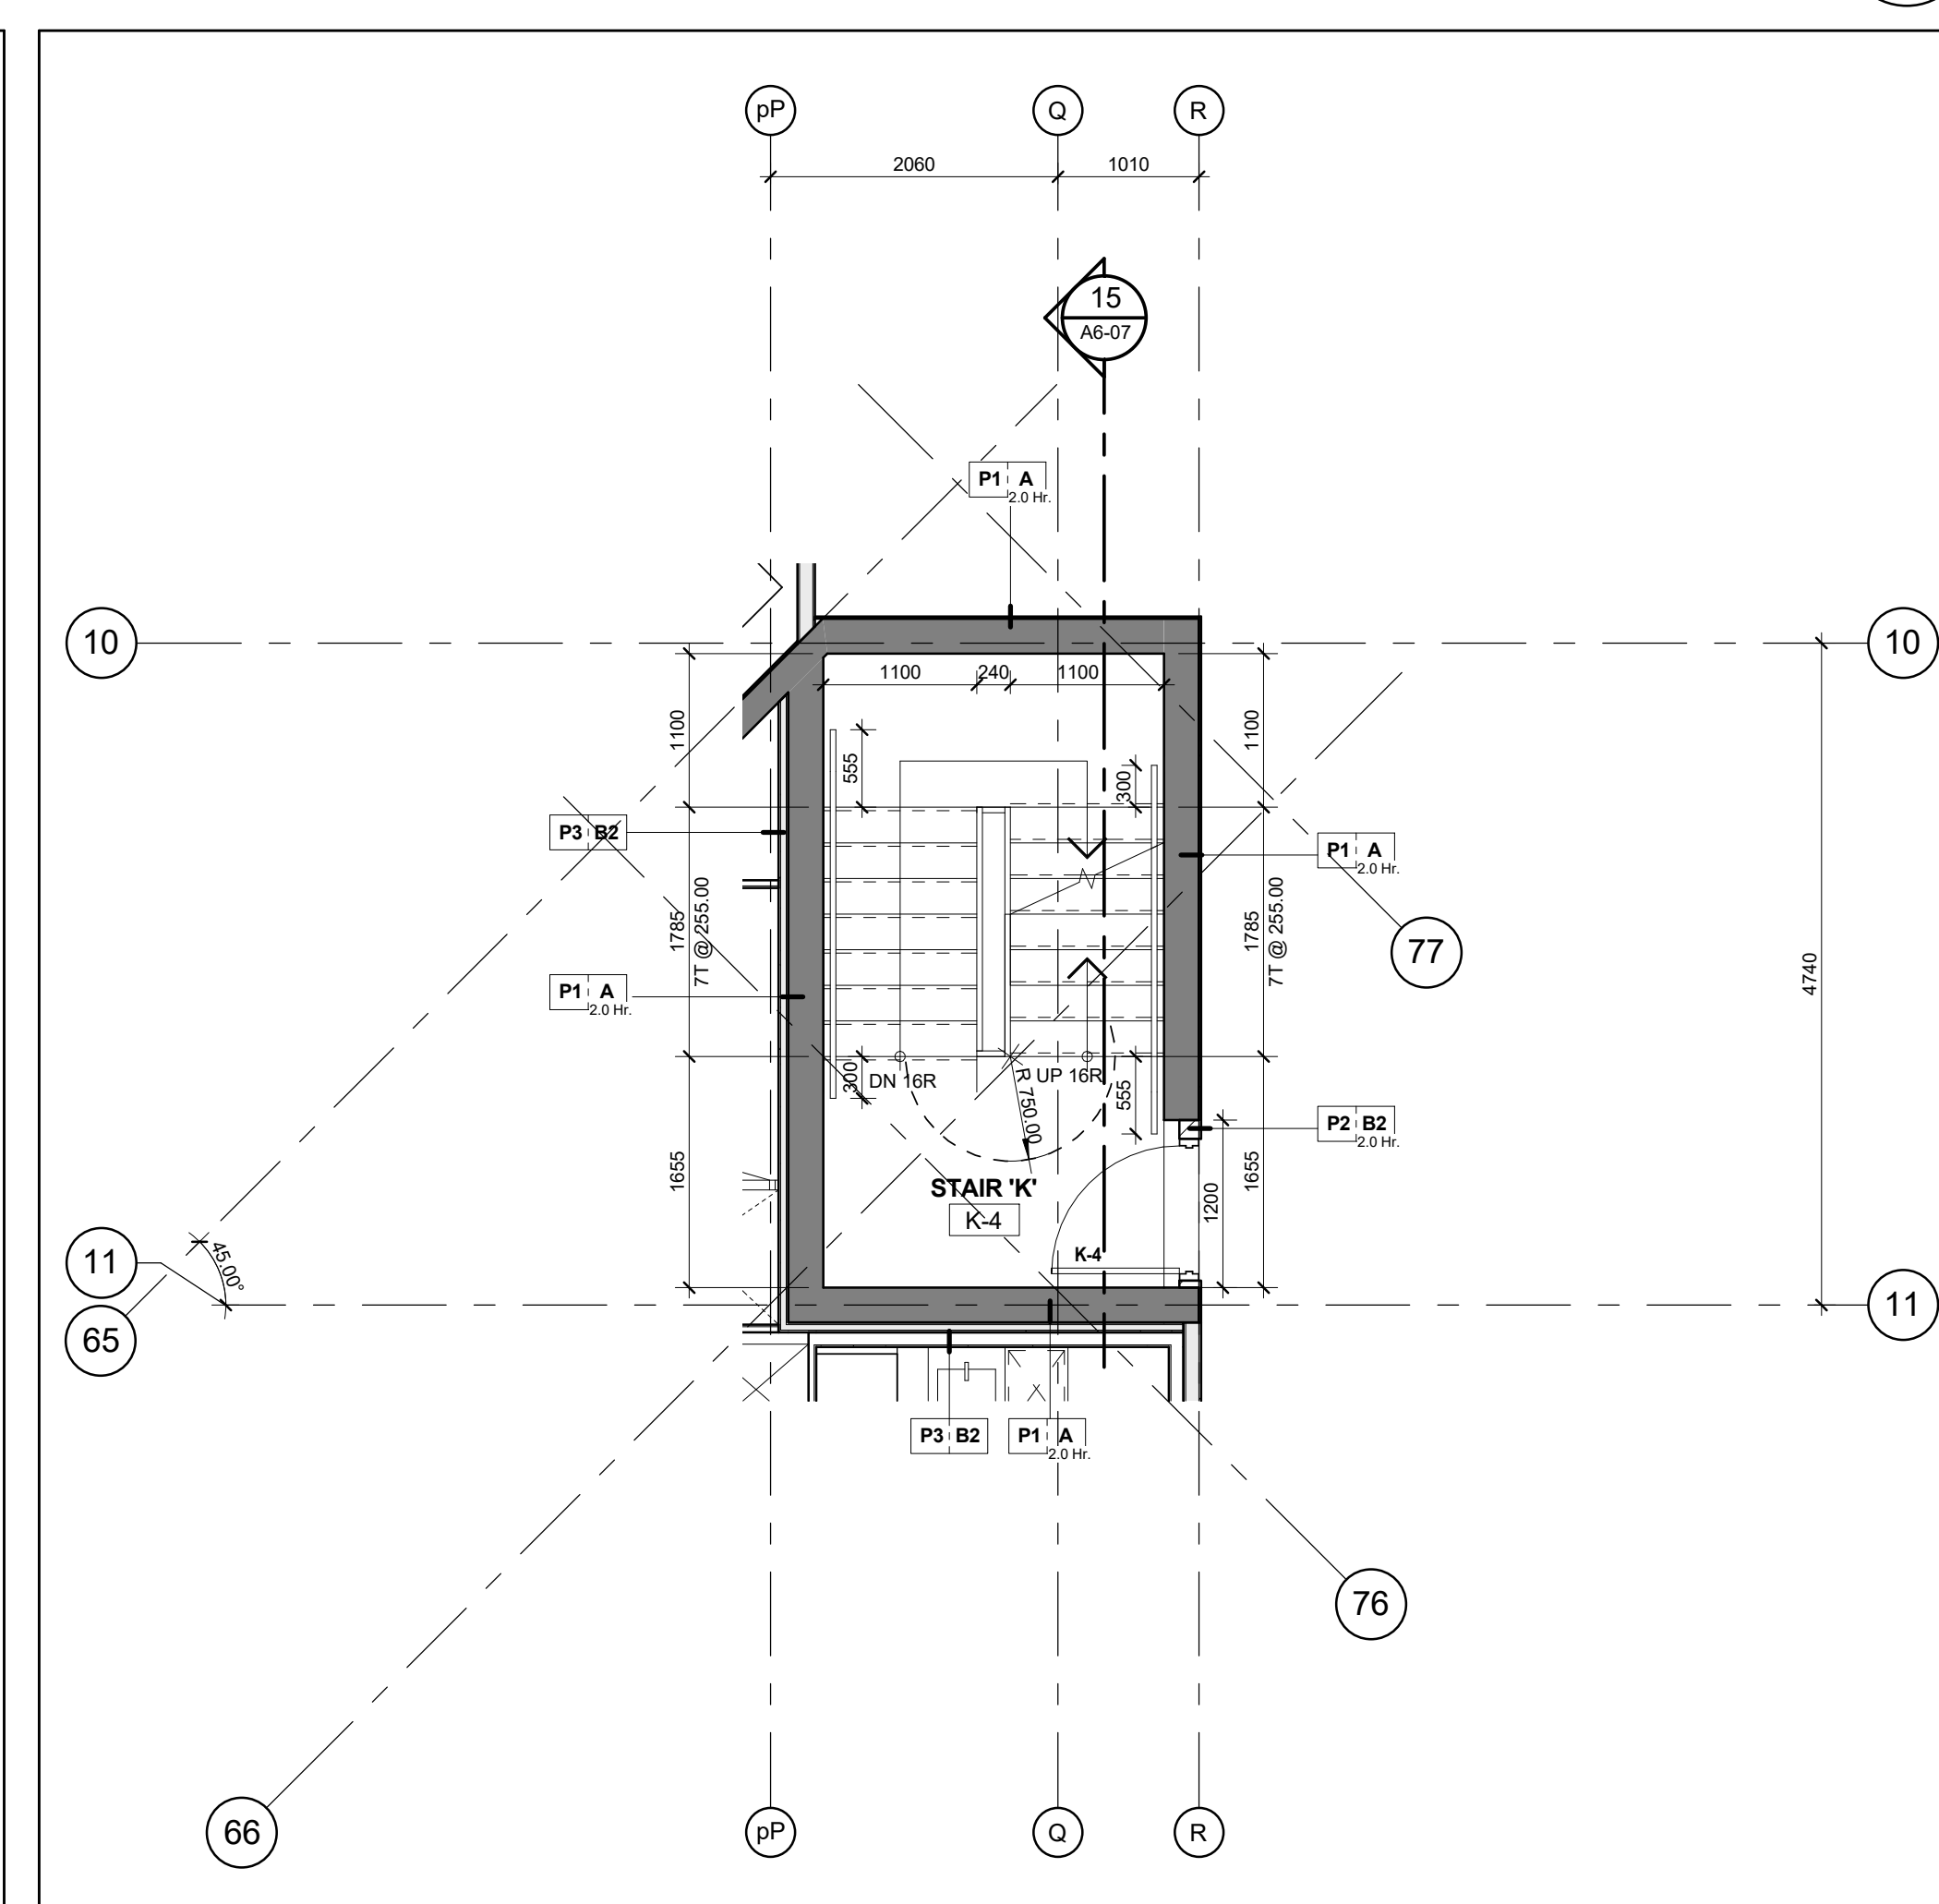


Stair 'K' - Stair Plan - Level 4  
Scale: 1 : 50  
A6-07

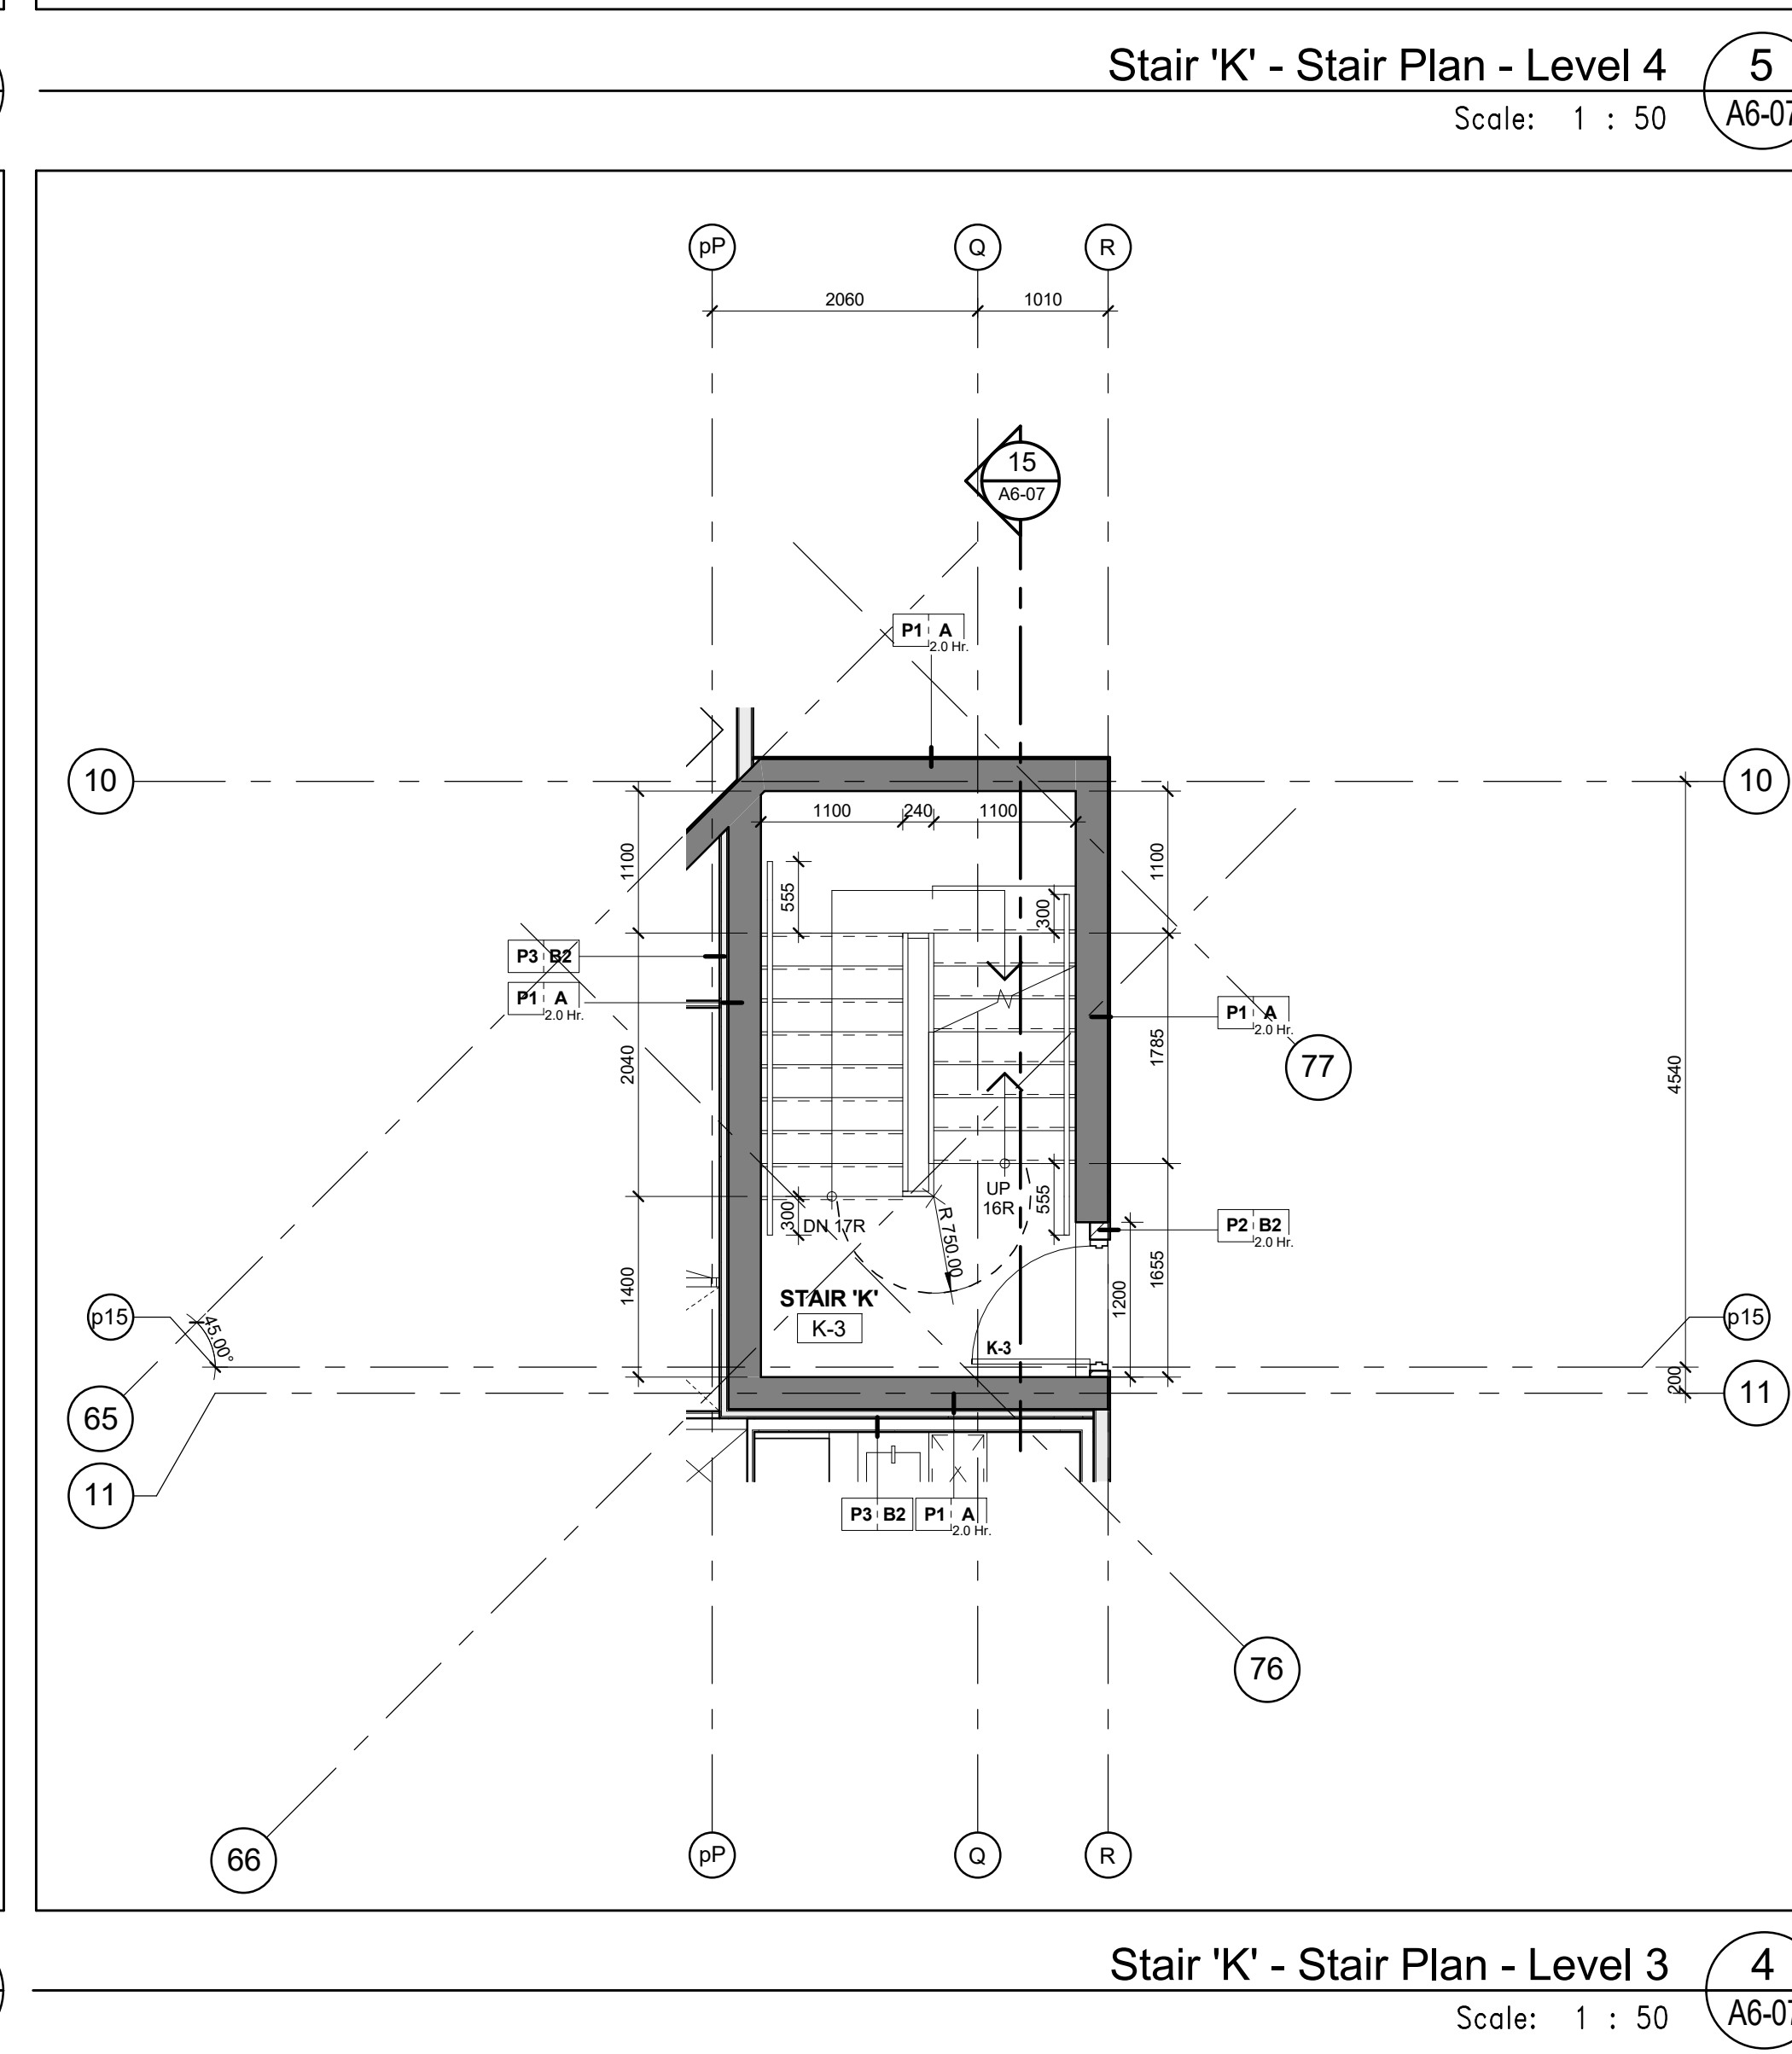


Stair 'K' - Stair Plan - Level 3  
Scale: 1 : 50  
A6-07

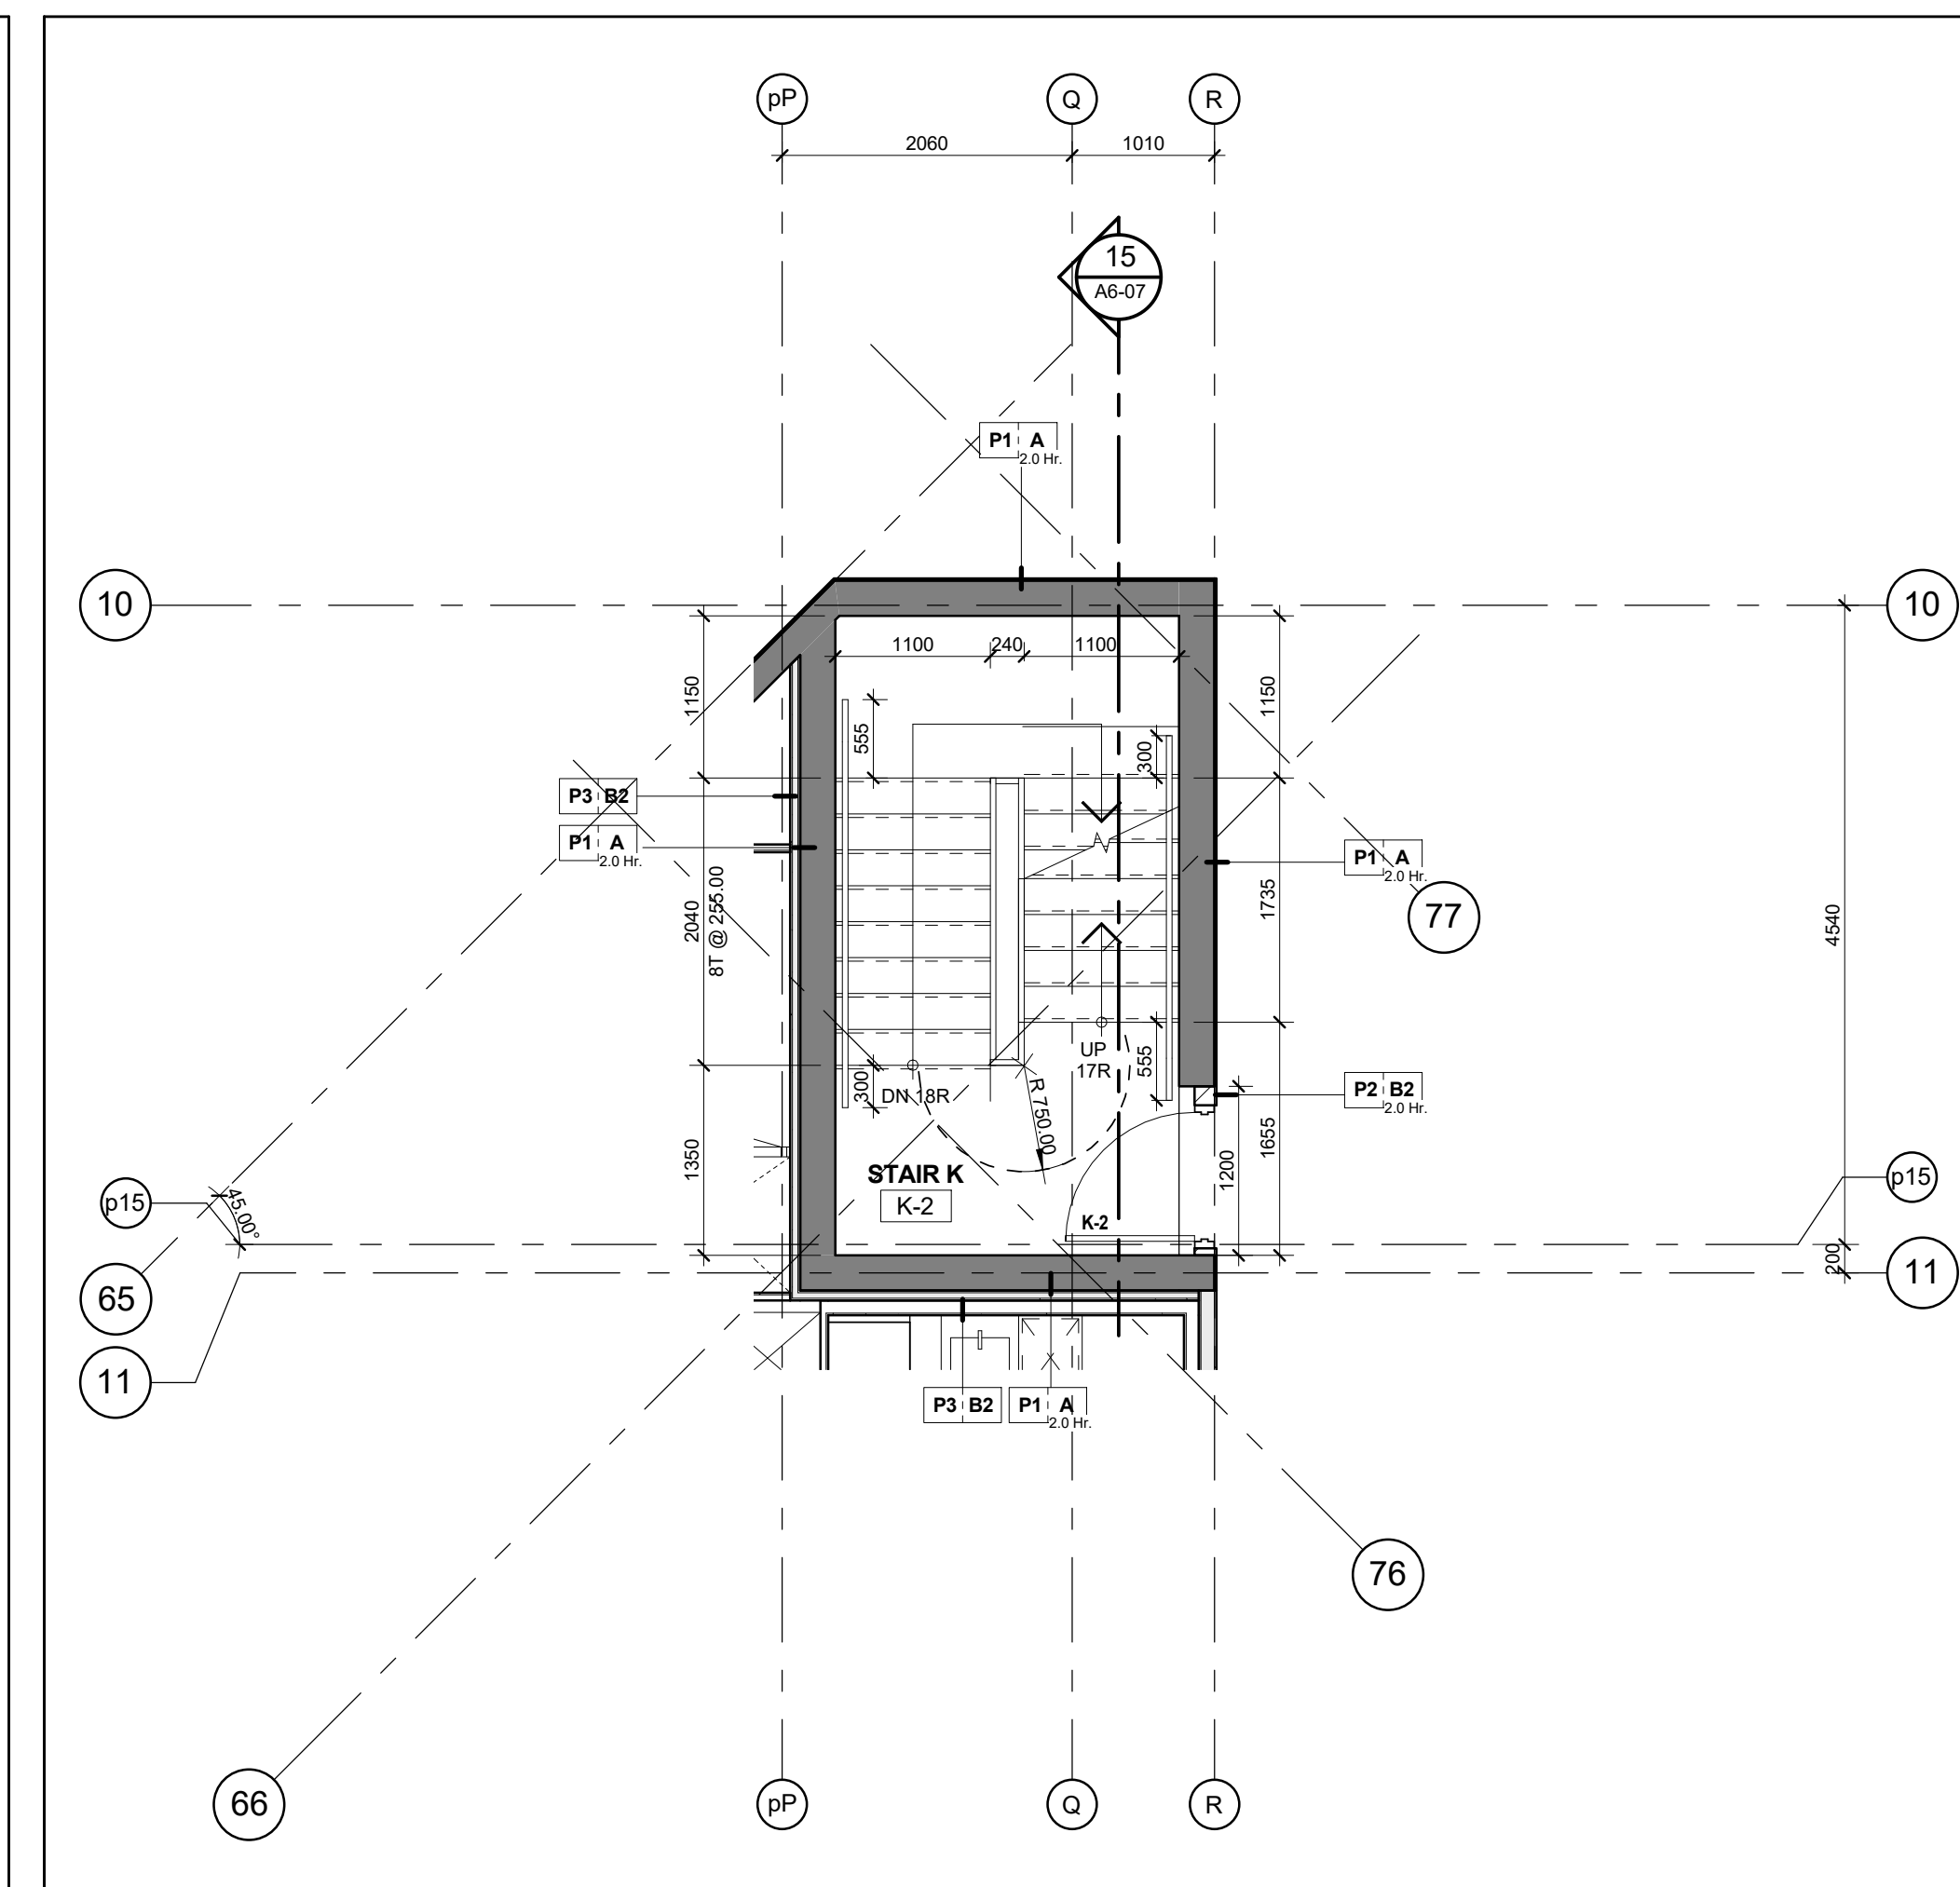


Stair 'K' - Stair Plan - Level 2  
Scale: 1 : 50  
A6-07

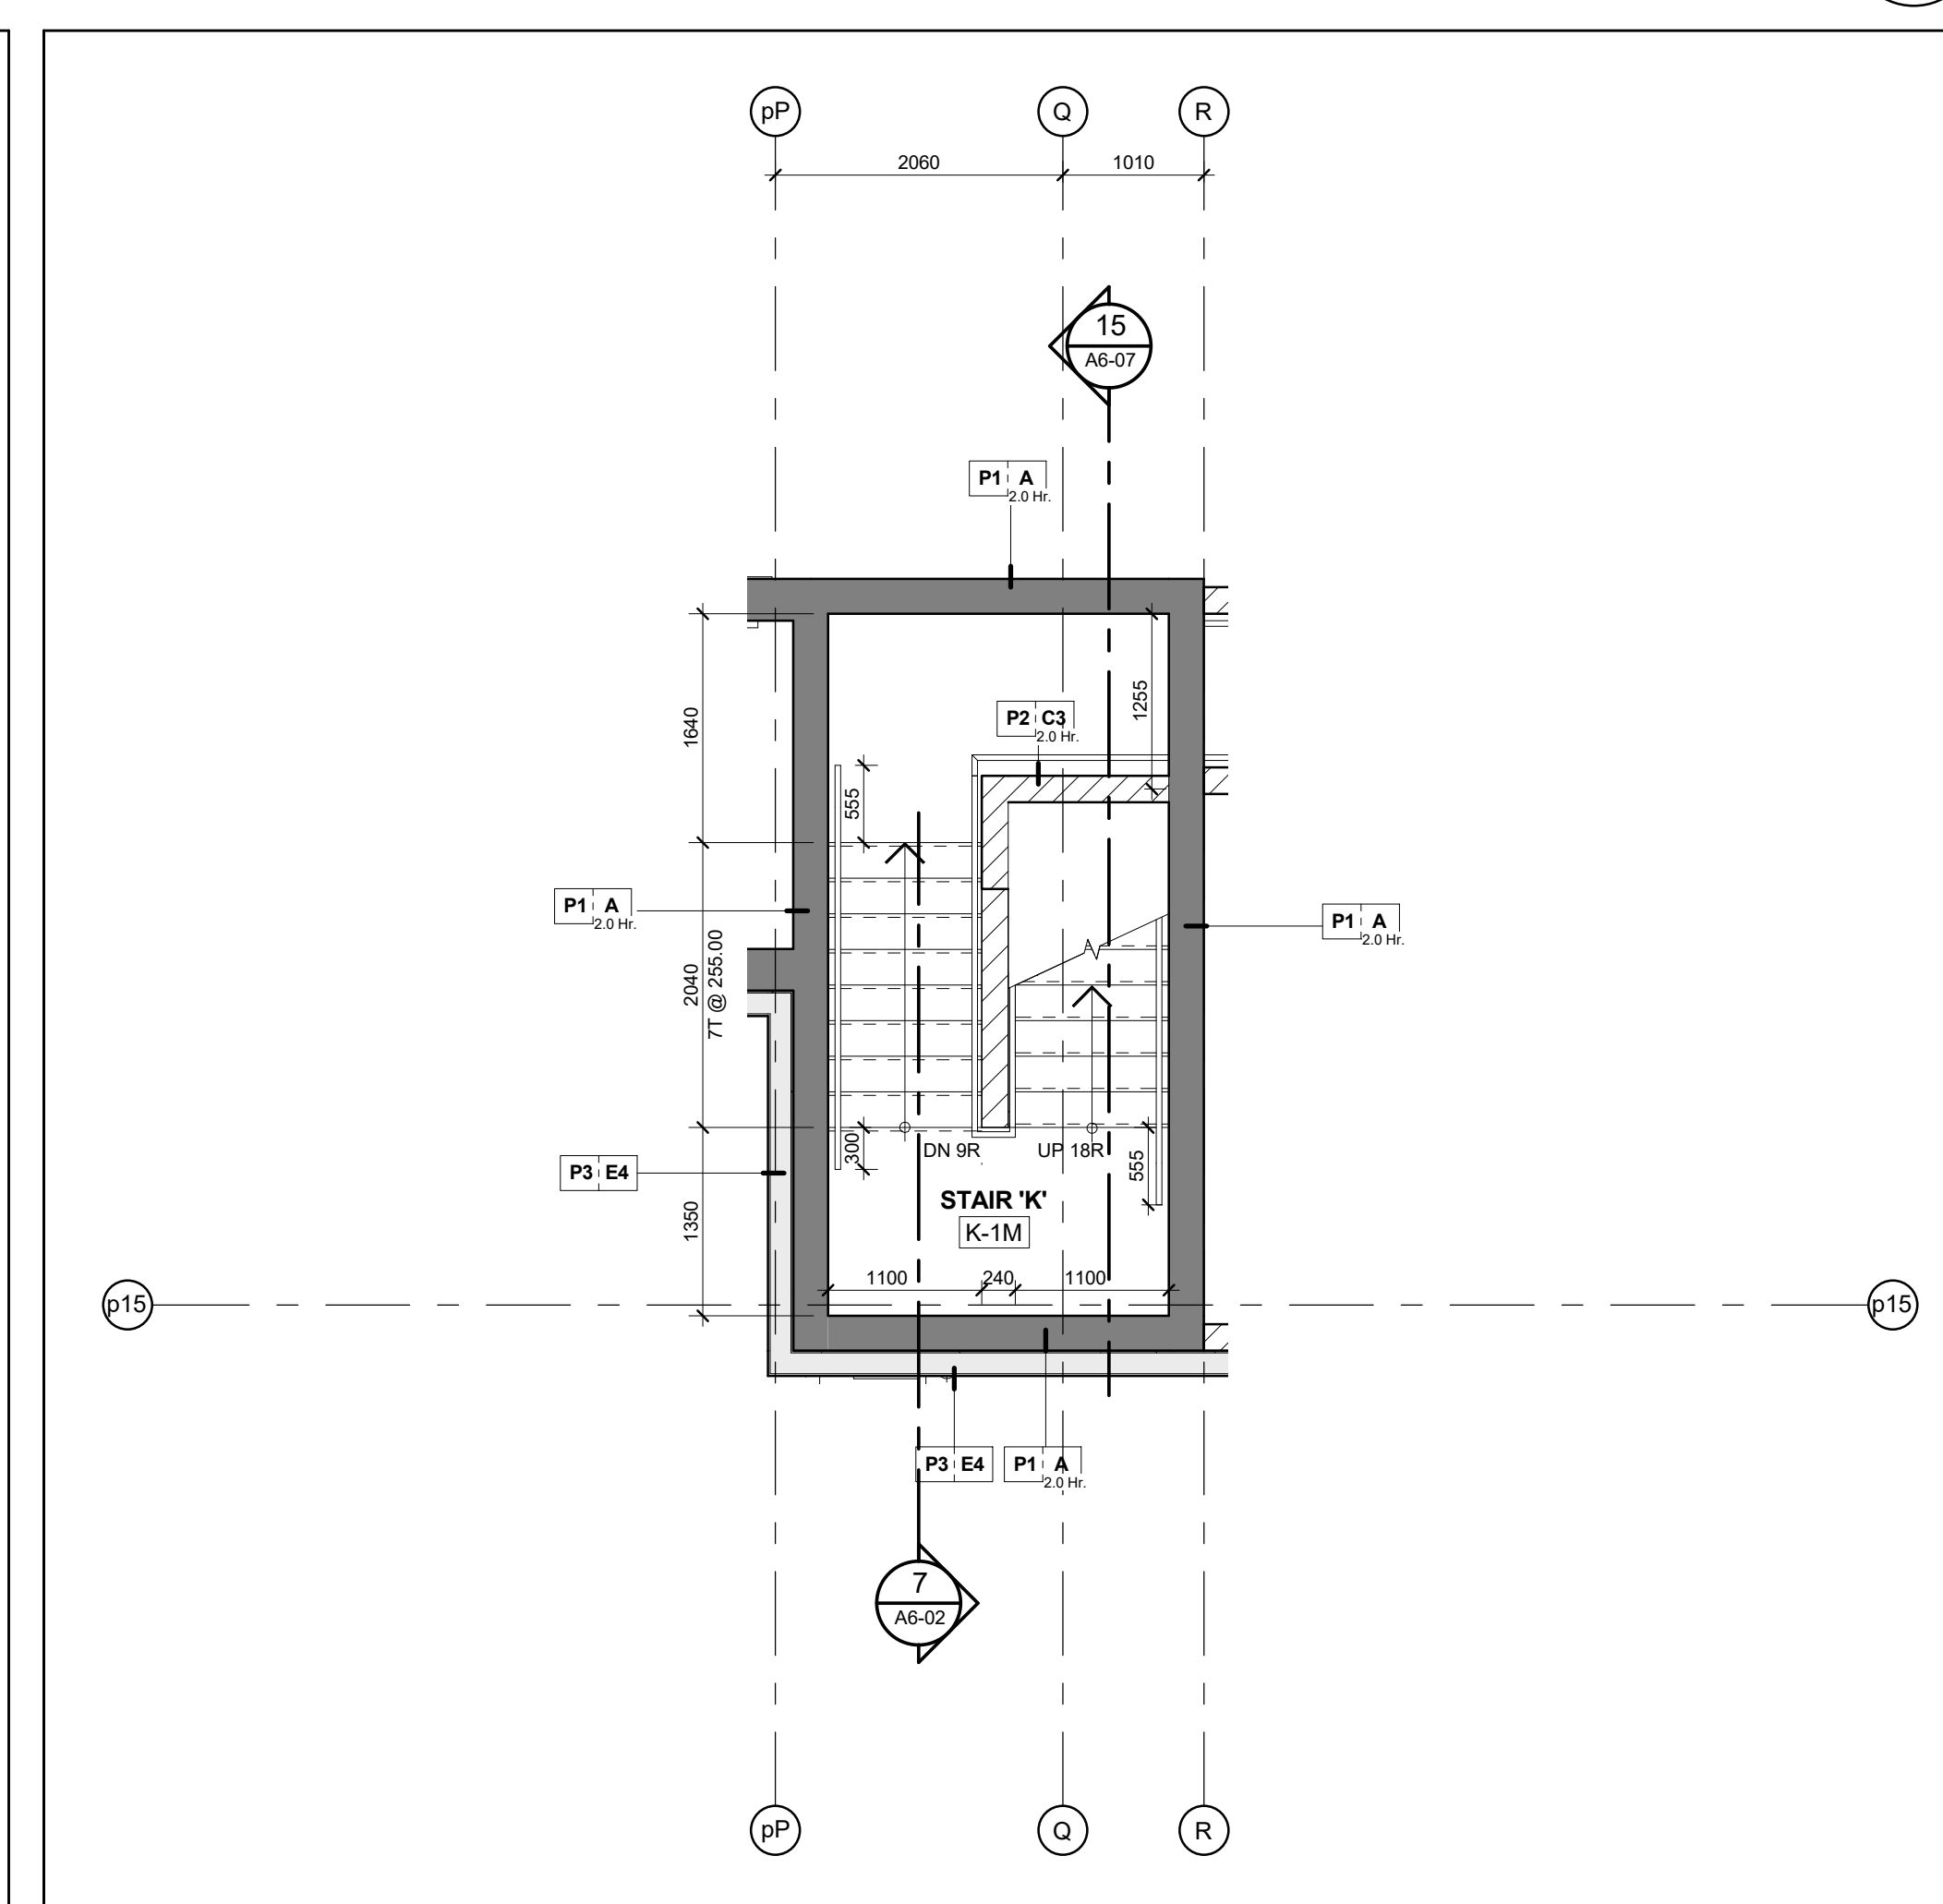

Stair 'K' - Stair Plan - Level 1 Mezzanine  
Scale: 1 : 50  
A6-07

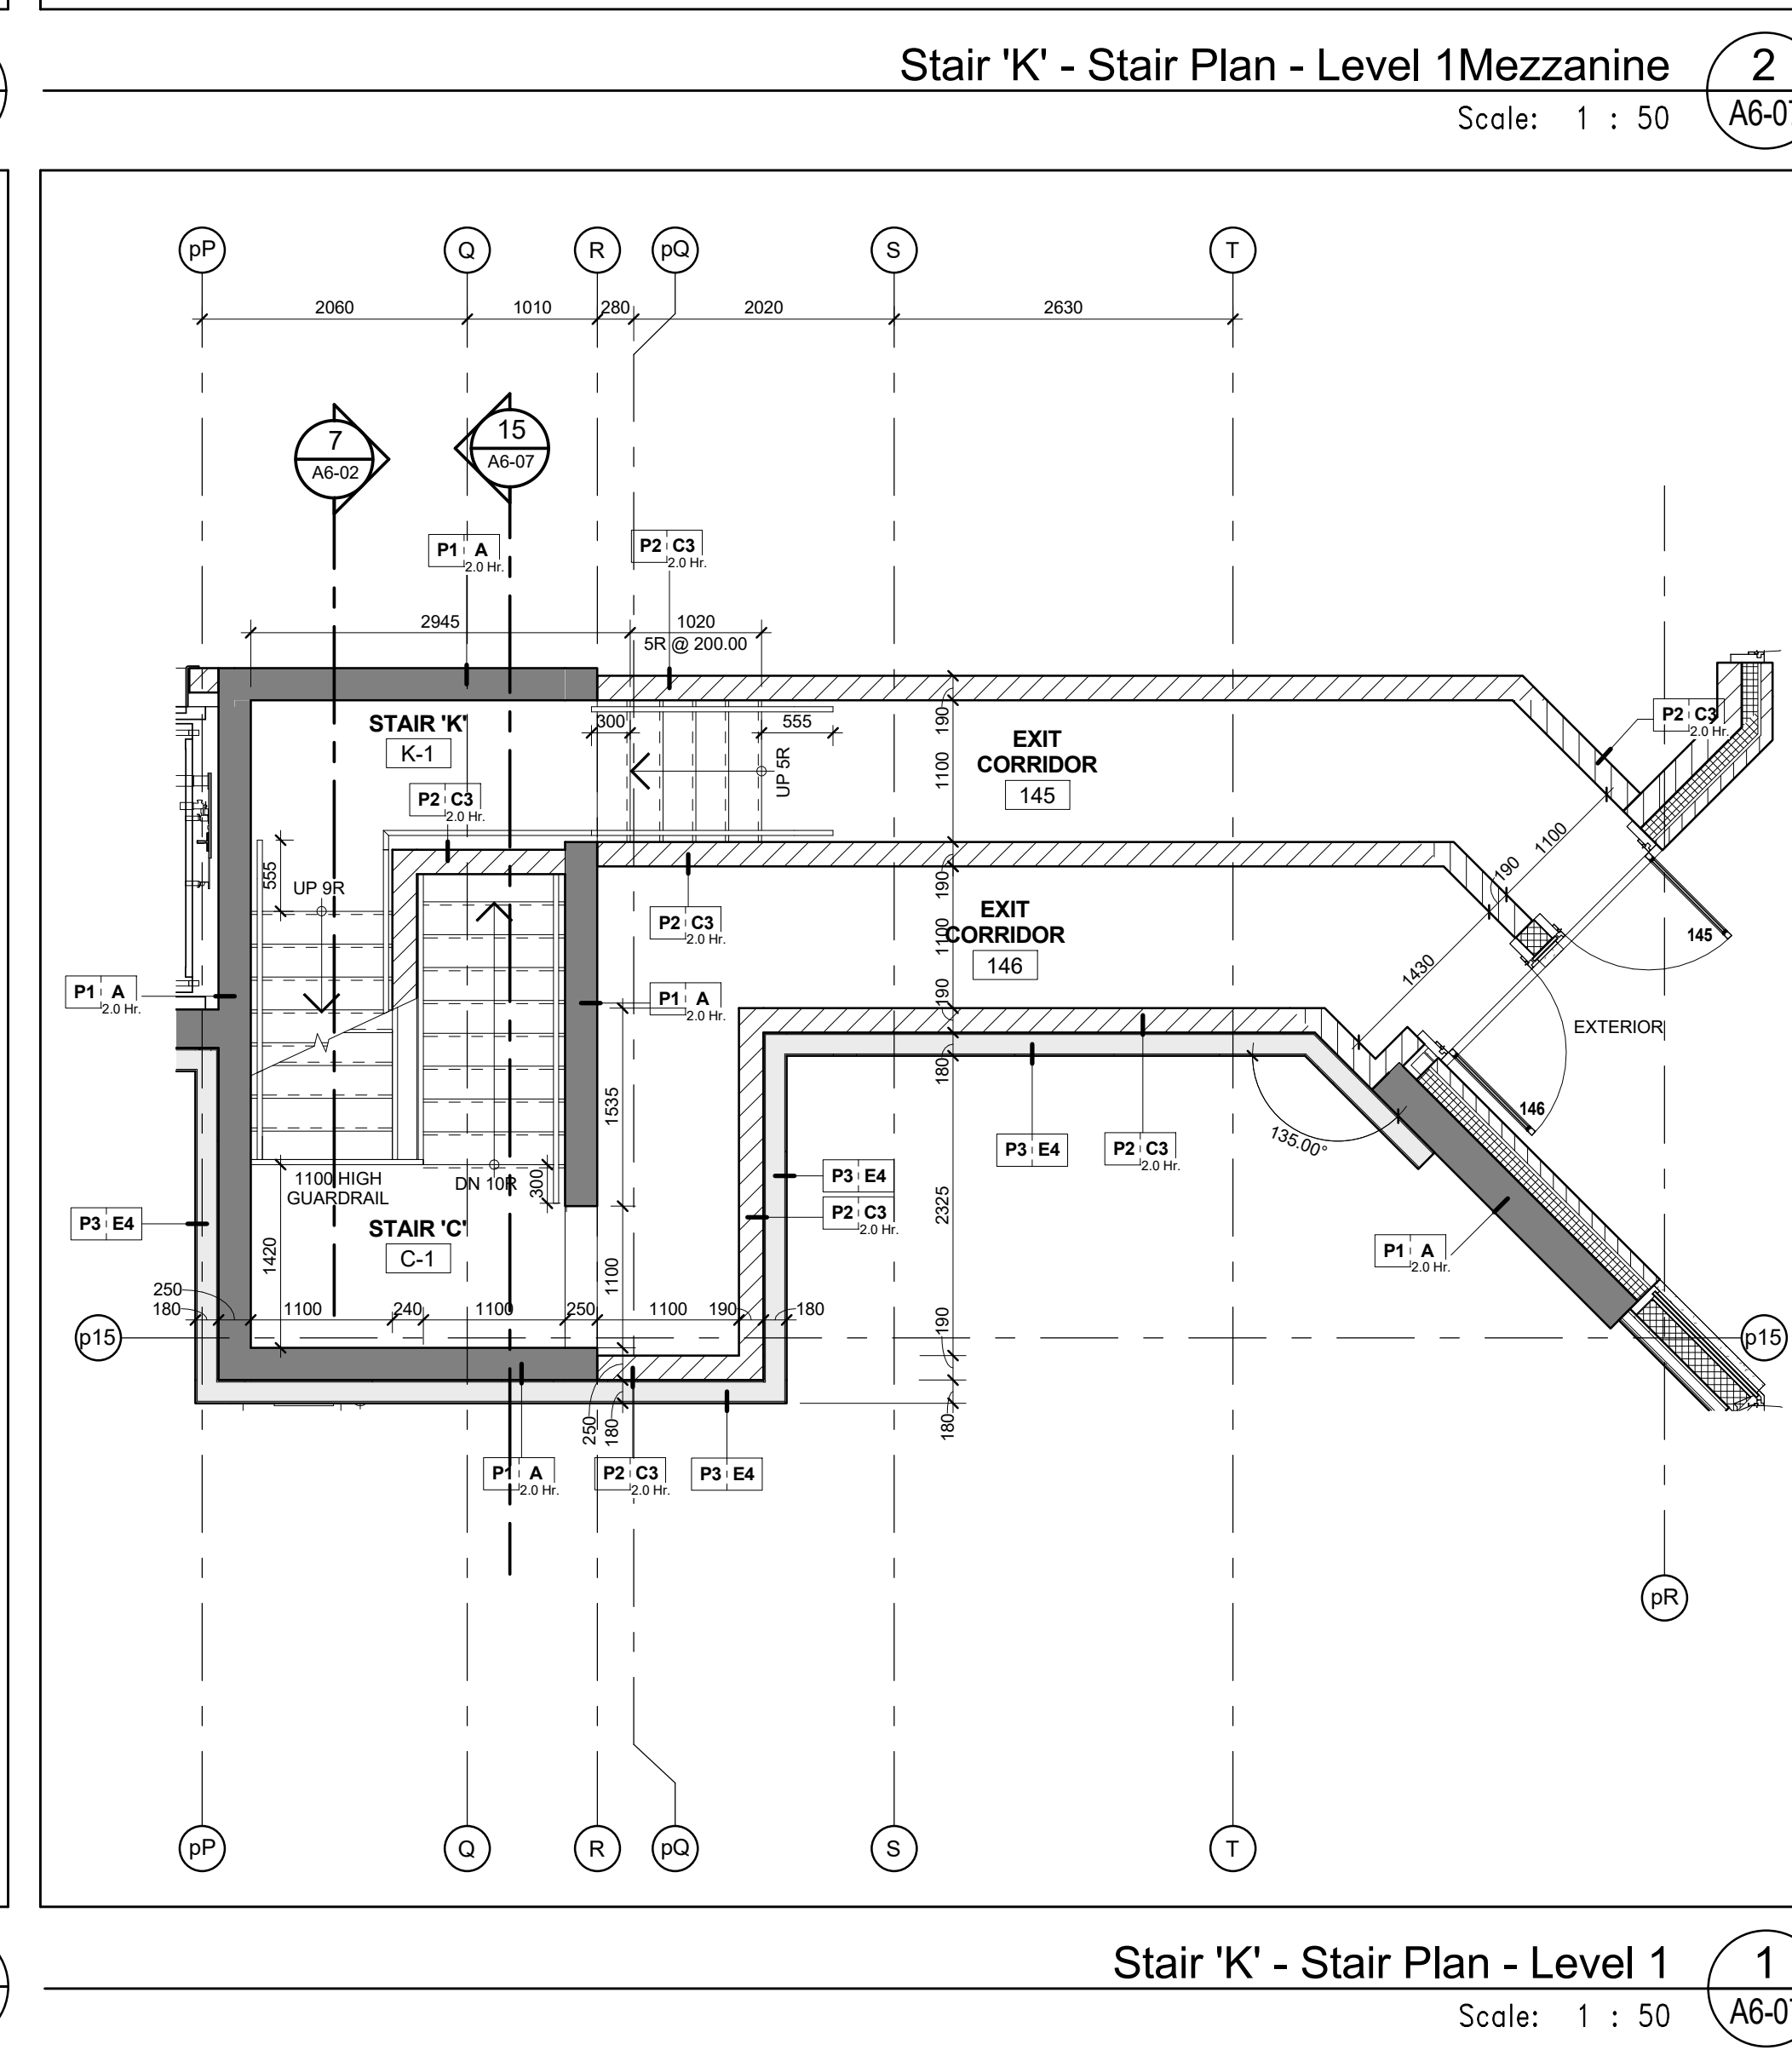

Stair 'K' - Stair Plan - Level 1  
Scale: 1 : 50  
A6-07

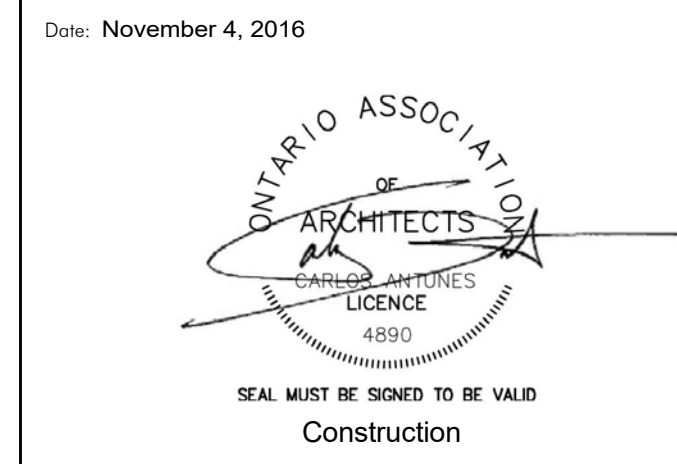

|     |                               |               |
|-----|-------------------------------|---------------|
| 5   | Building Permit Re-submission | Nov. 1, 2017  |
| 4   | Construction                  | Nov. 4, 2016  |
| 3   | Tender                        | Oct. 15, 2015 |
| 2   | Building Permit               | June 12, 2015 |
| 1   | Waterfront Toronto Review     | May 1, 2015   |
| No. | Issued For                    | Date          |

AQUAVISTA  
AT BAYSIDE TORONTO

Drawing Title  
Stair Plans & Sections  
Stair 'K', 'Kx' & 'Ky' Plans  
and Sections

Project

Hines TRIDEL  
AQUAVISTA  
Block 3 - R3 & R4  
263 Queens Quay East  
Toronto, ON

1 : 50 Scale

M.R. Drawn by

C.A. Checked by

13148 Project No.

November 4, 2016 Date

Drawing No.

A6-07