




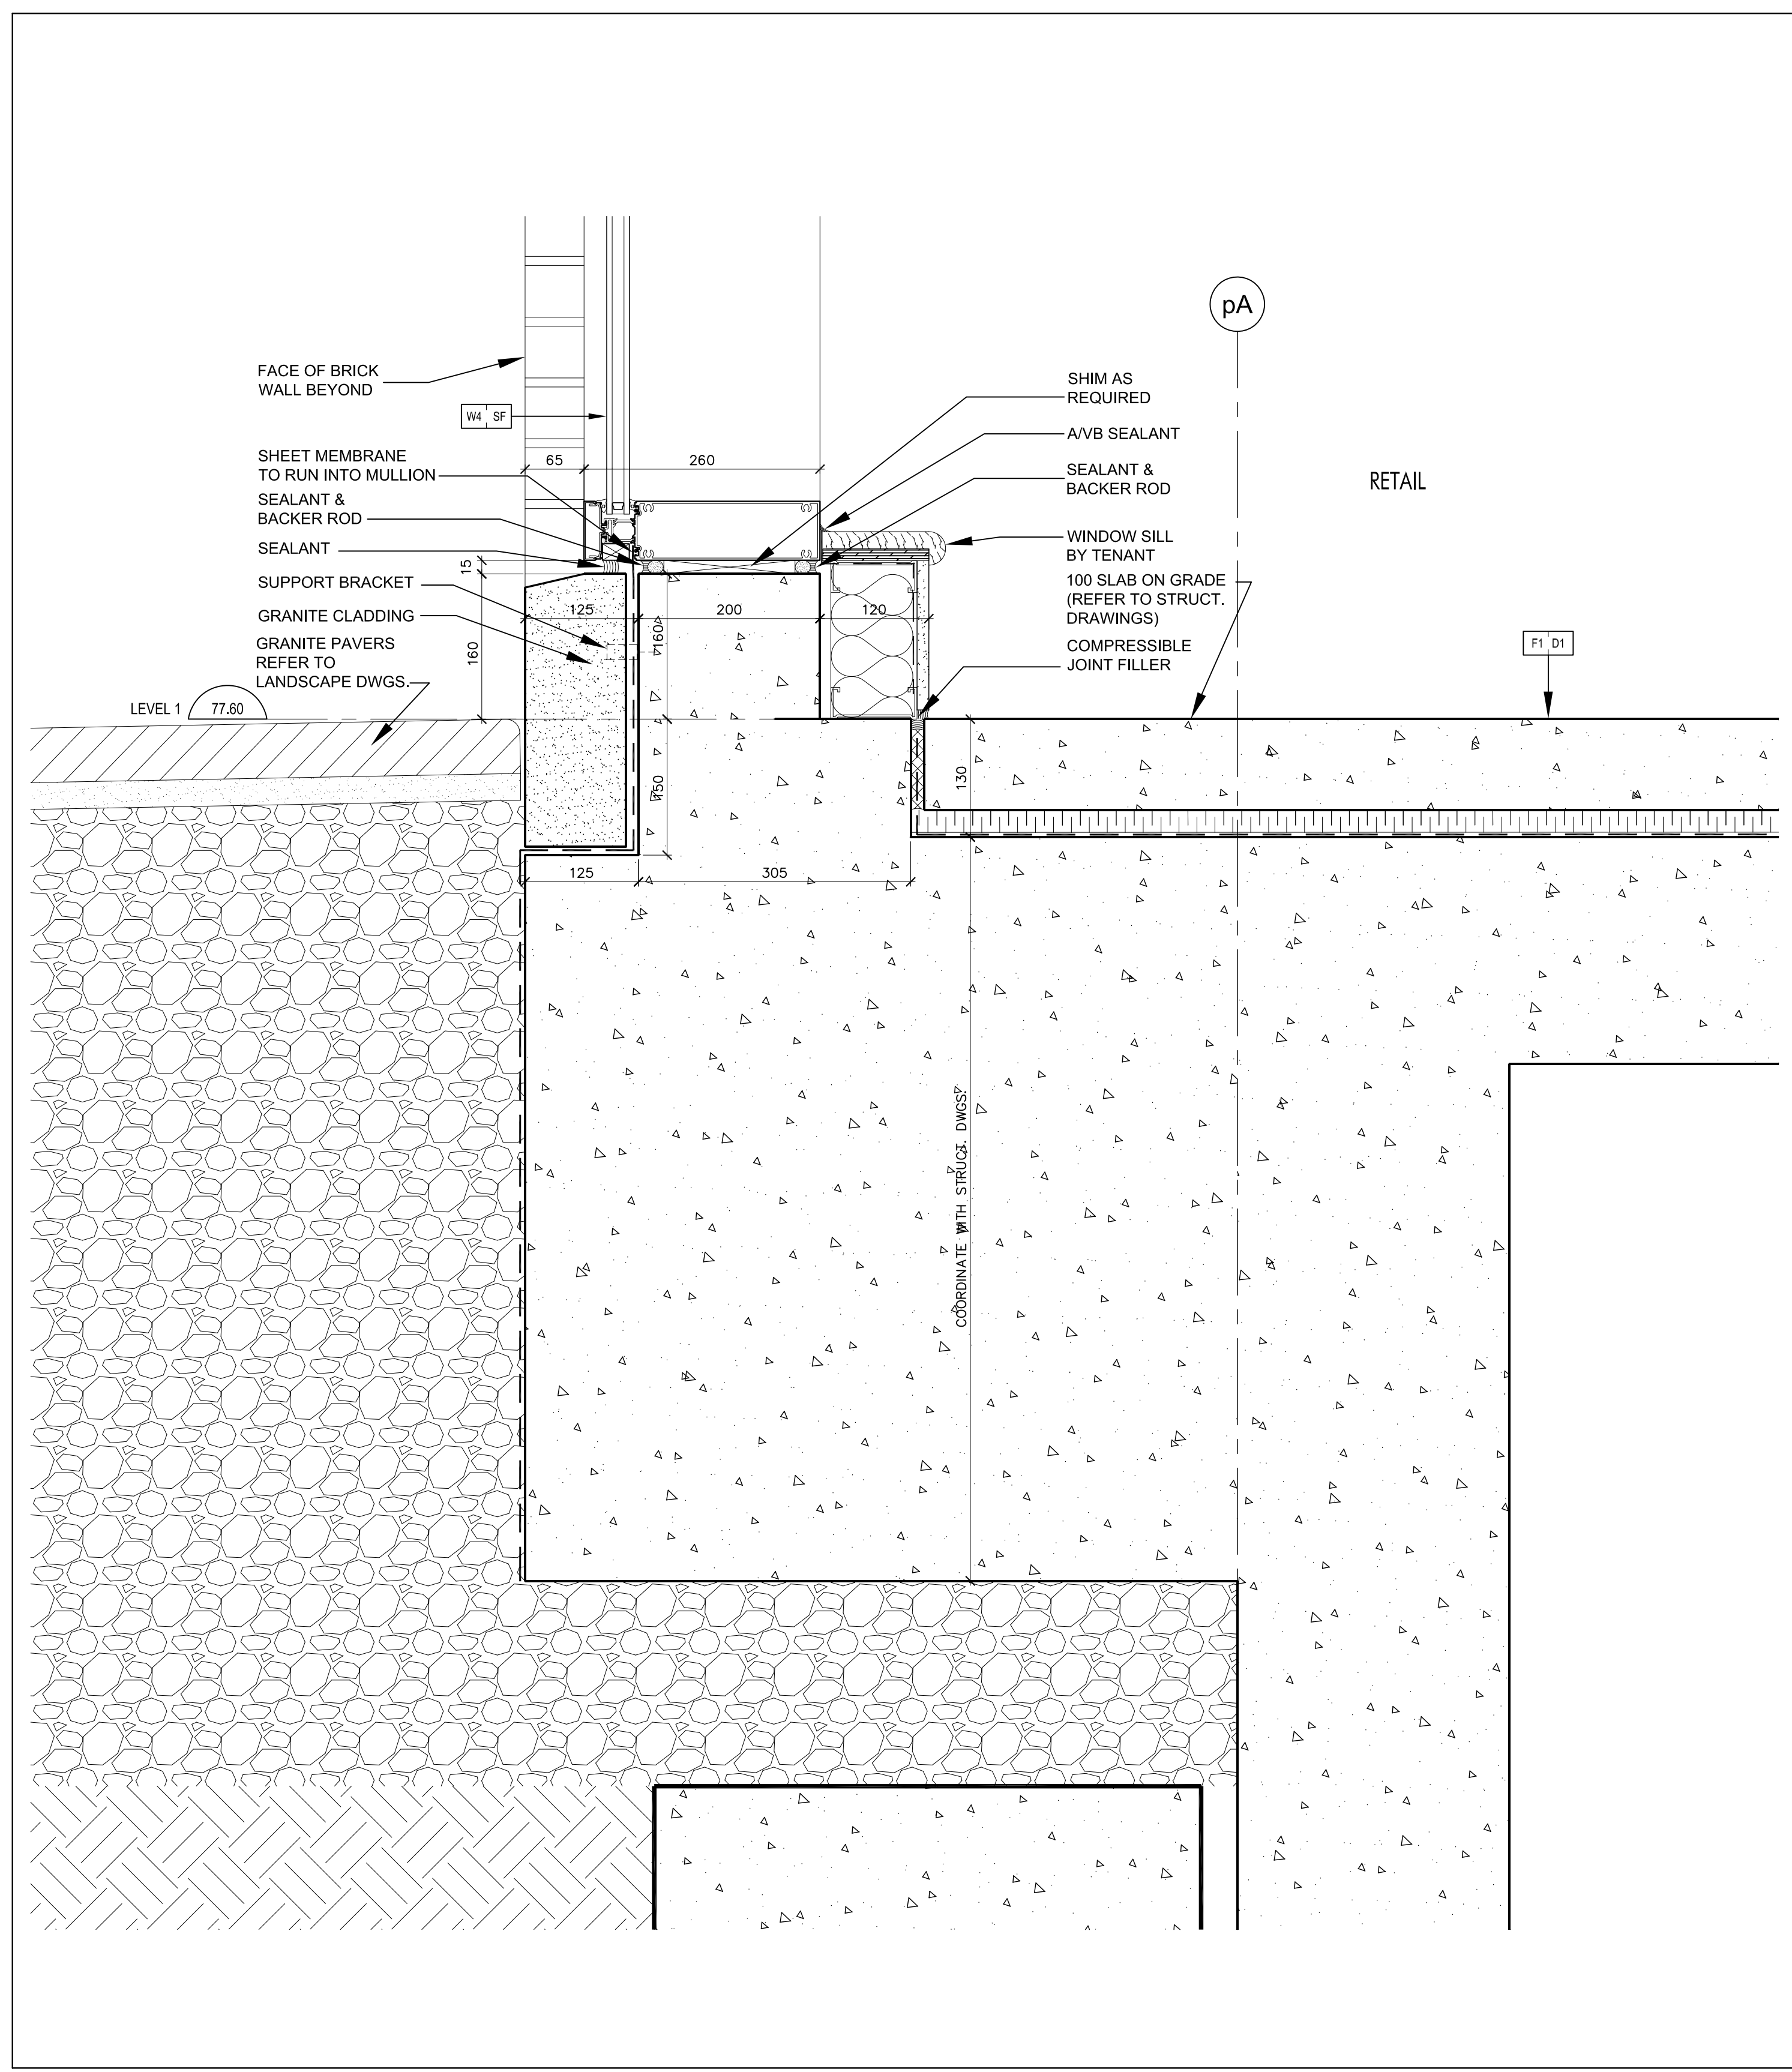


Curtain Wall Sill @ Retail 12
SCALE 1:5 A7-08

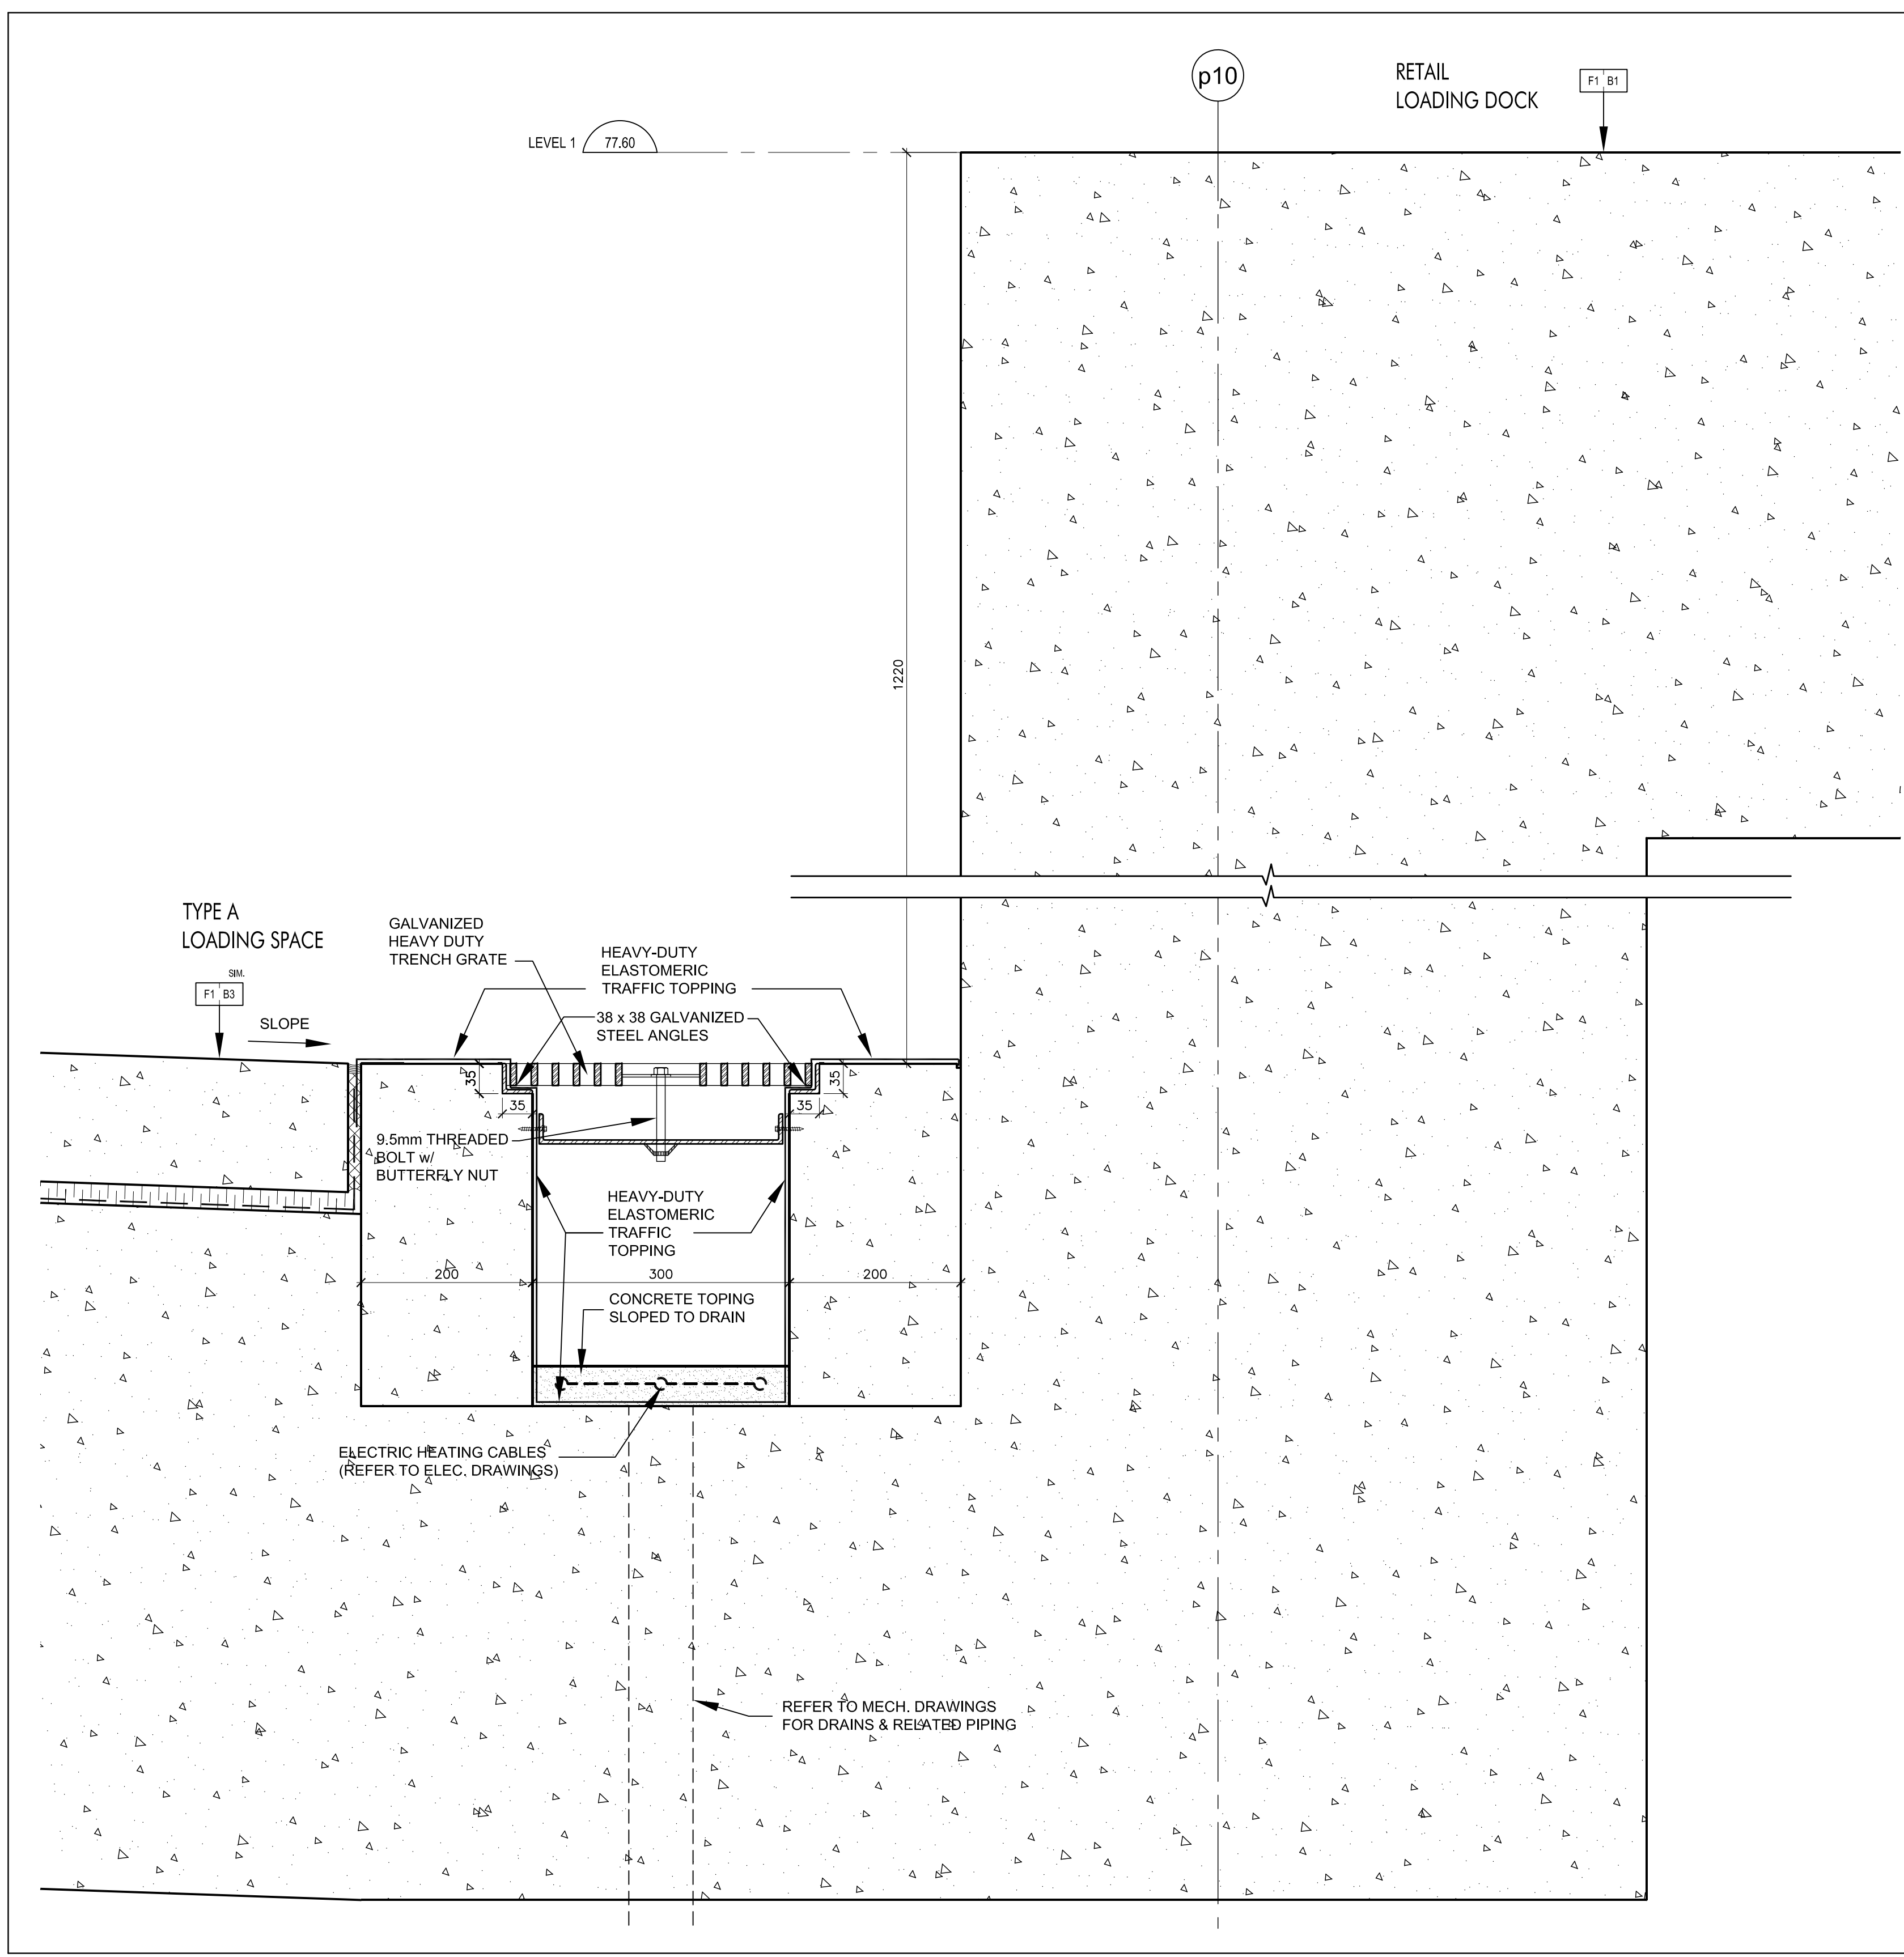


Trench Detail @ Loading Space 10
SCALE 1:5 A7-08

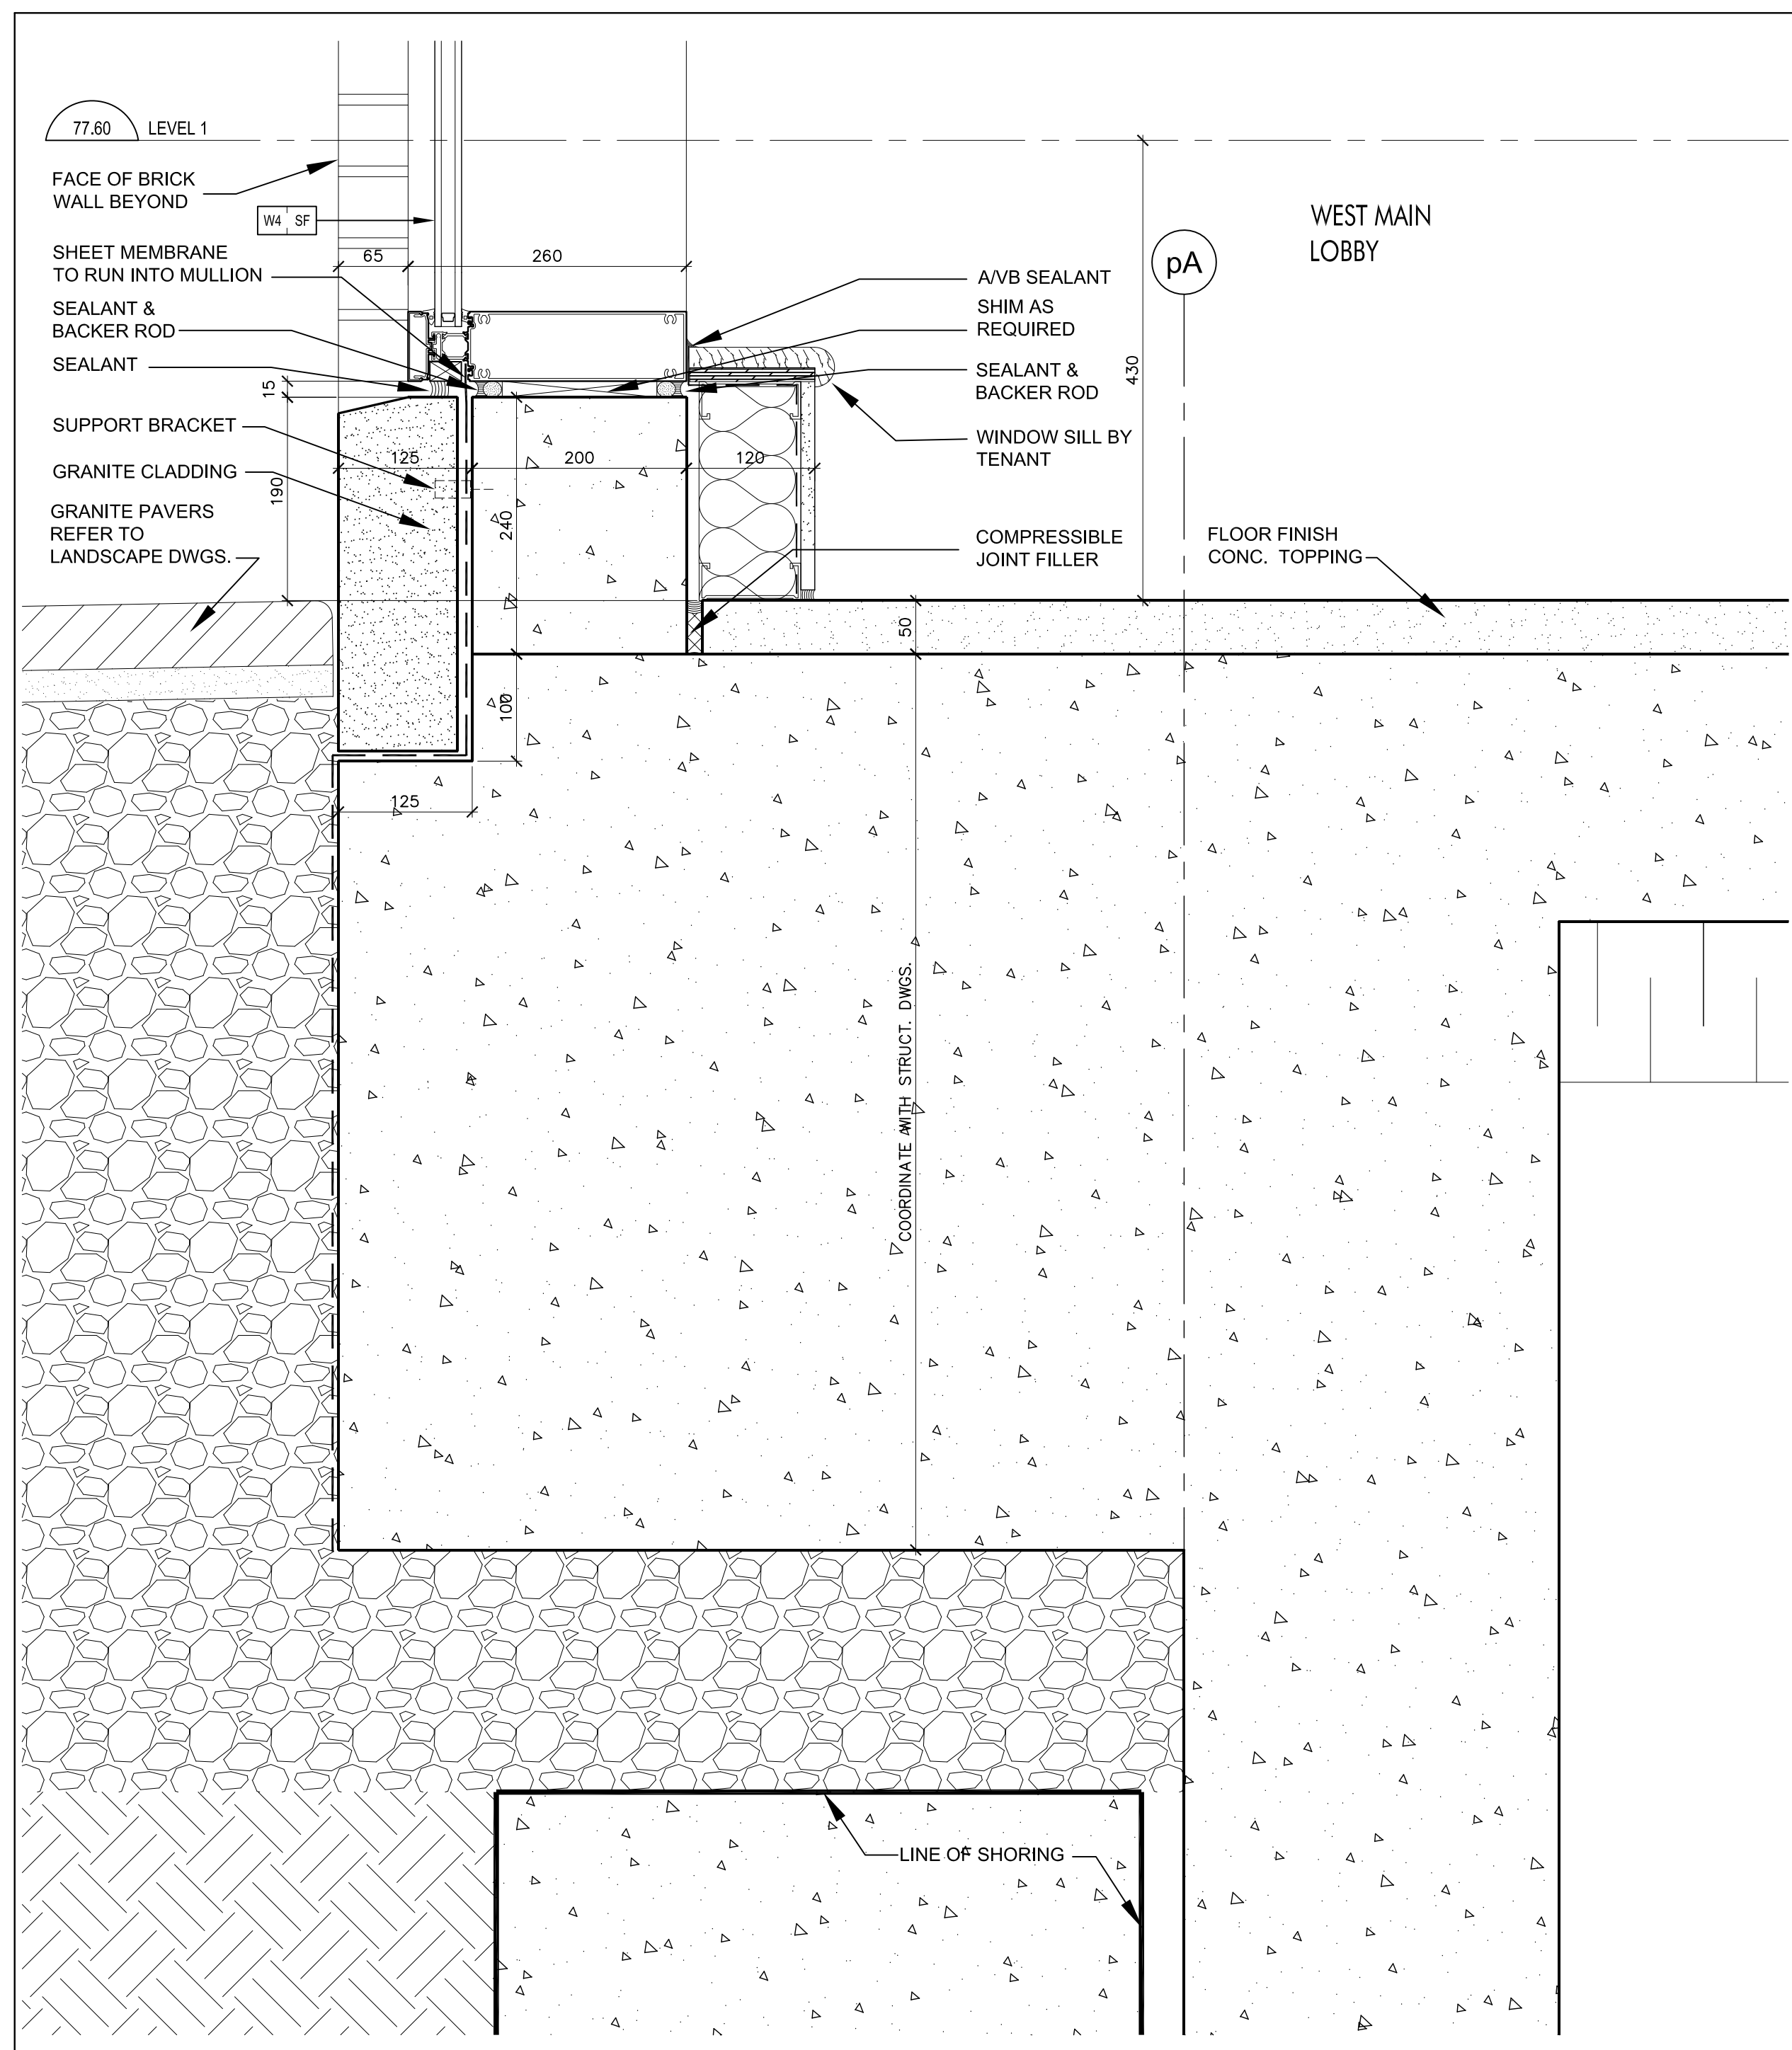


Curtain Wall Sill @ West Main Lobby 11
SCALE 1:5 A7-08

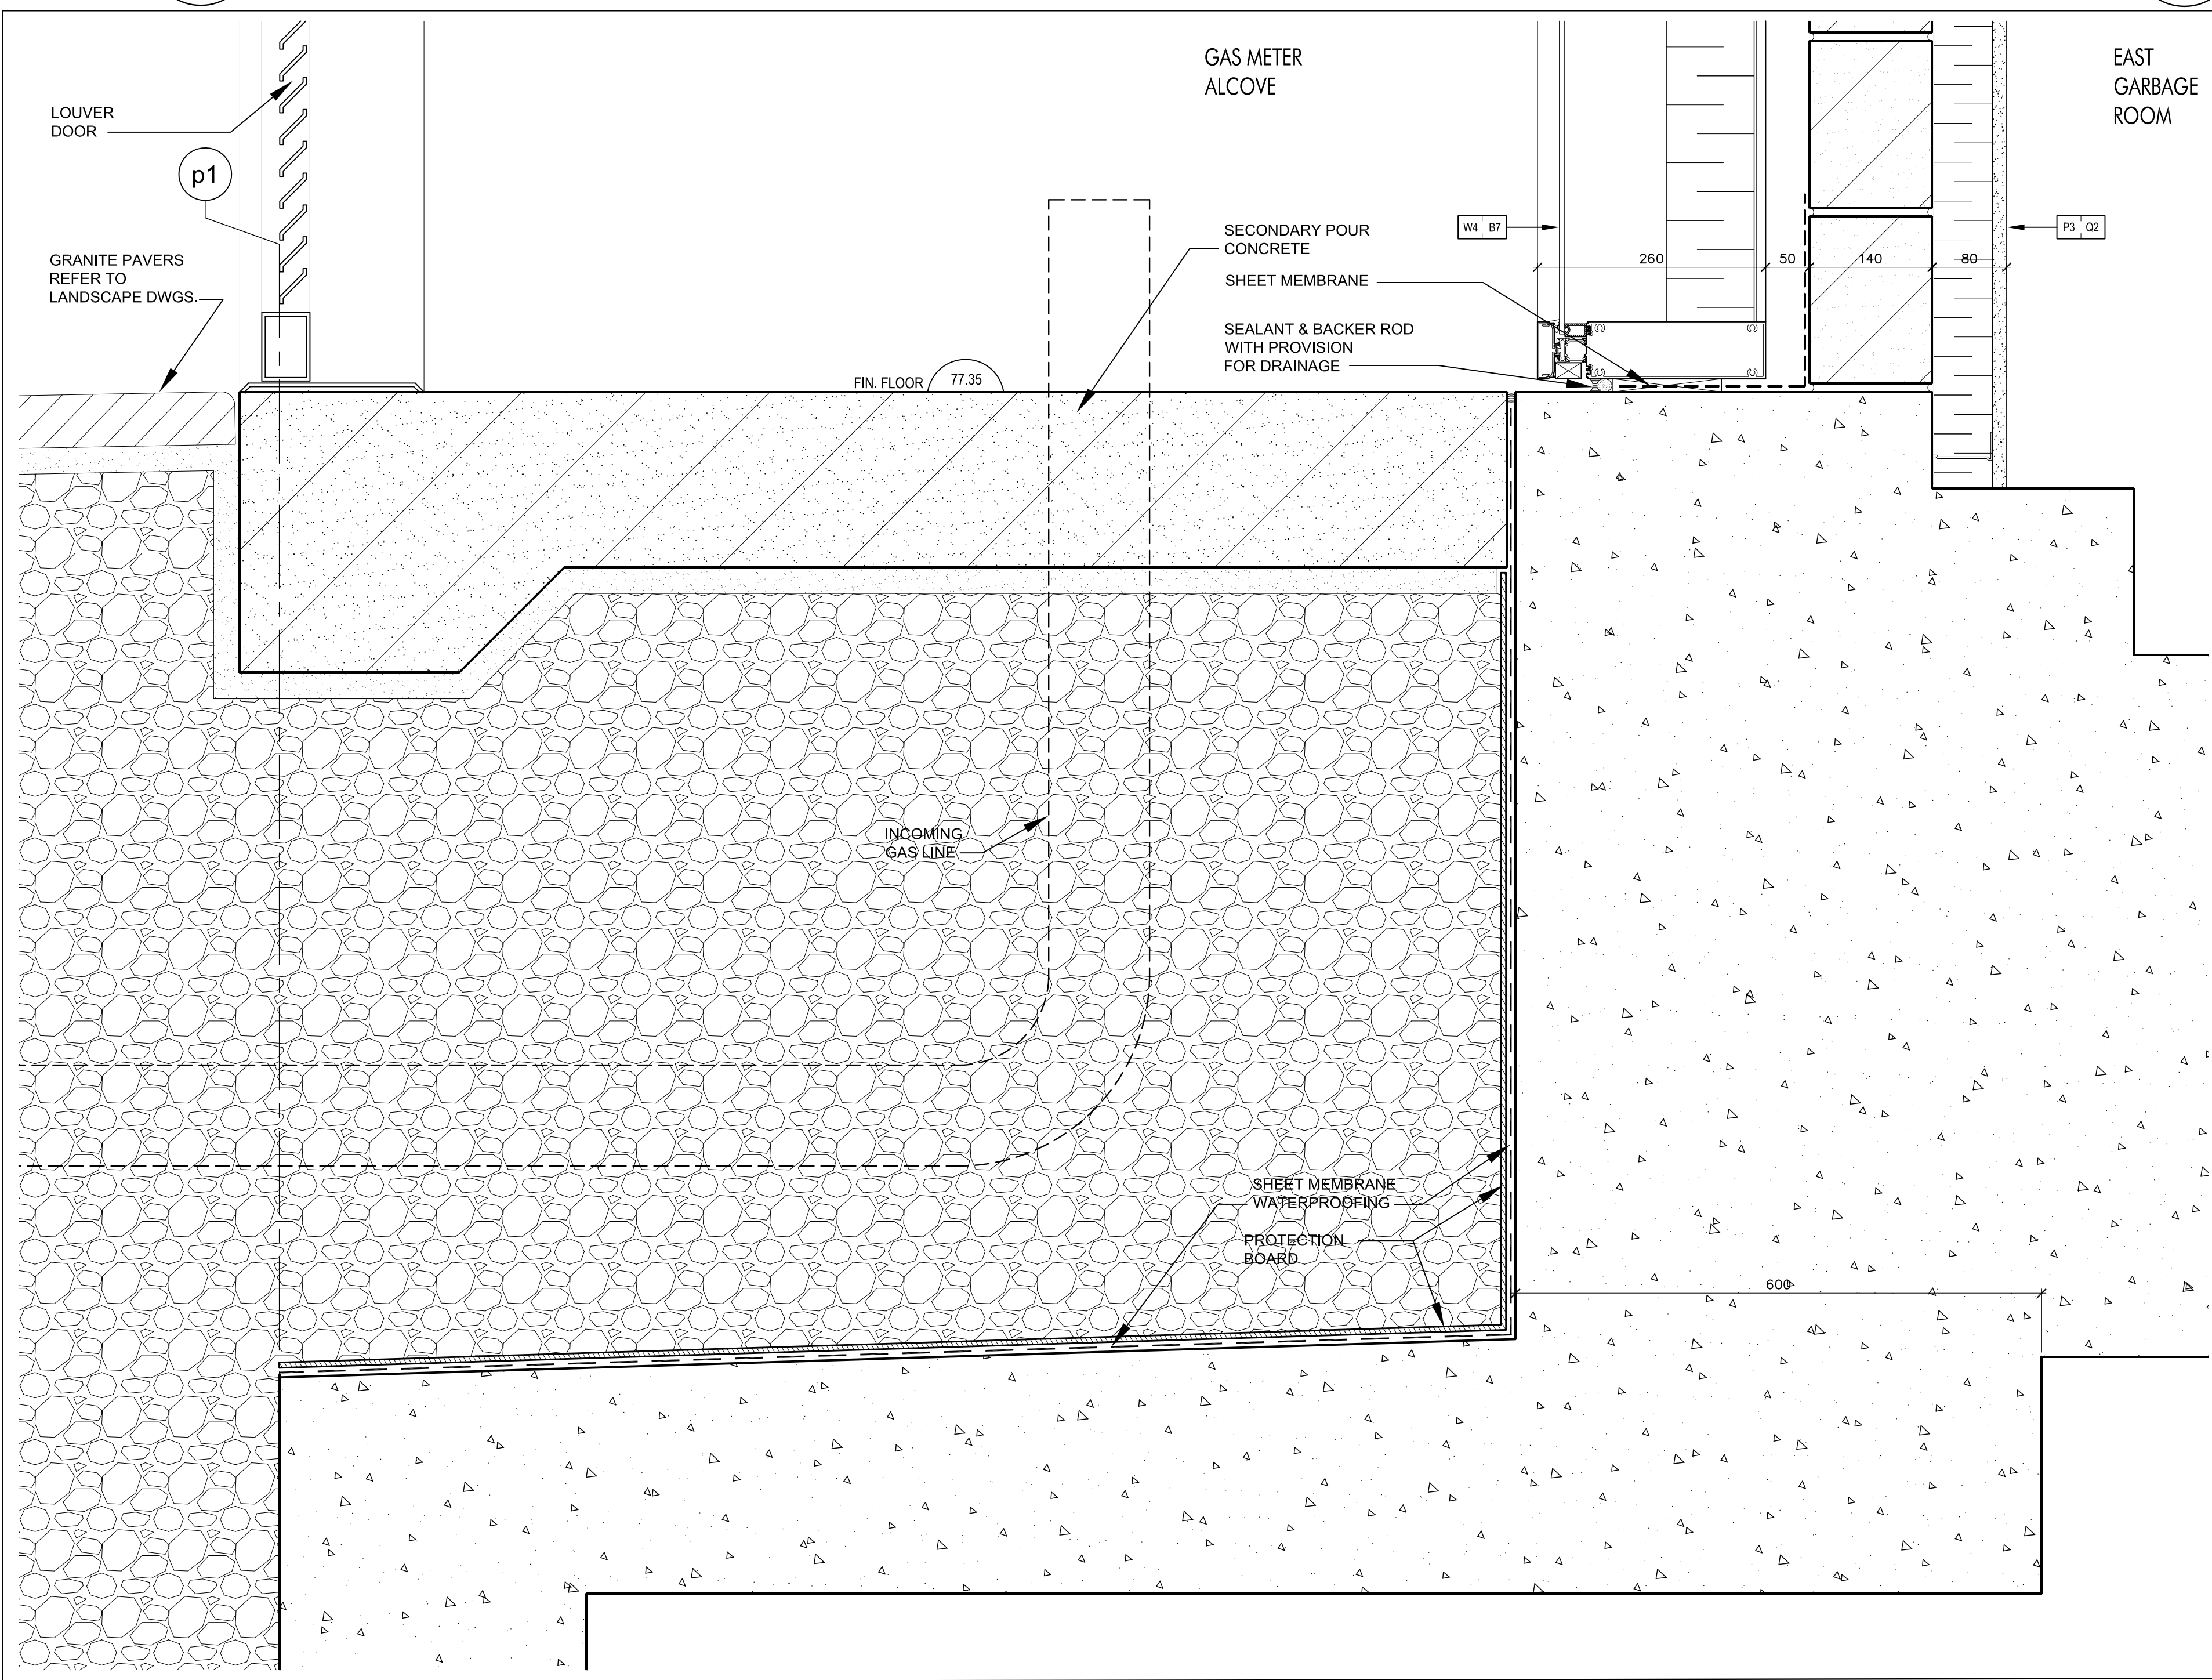


Curtain Wall Sill @ Gas Meter Alcove 9
SCALE 1:5 A7-02

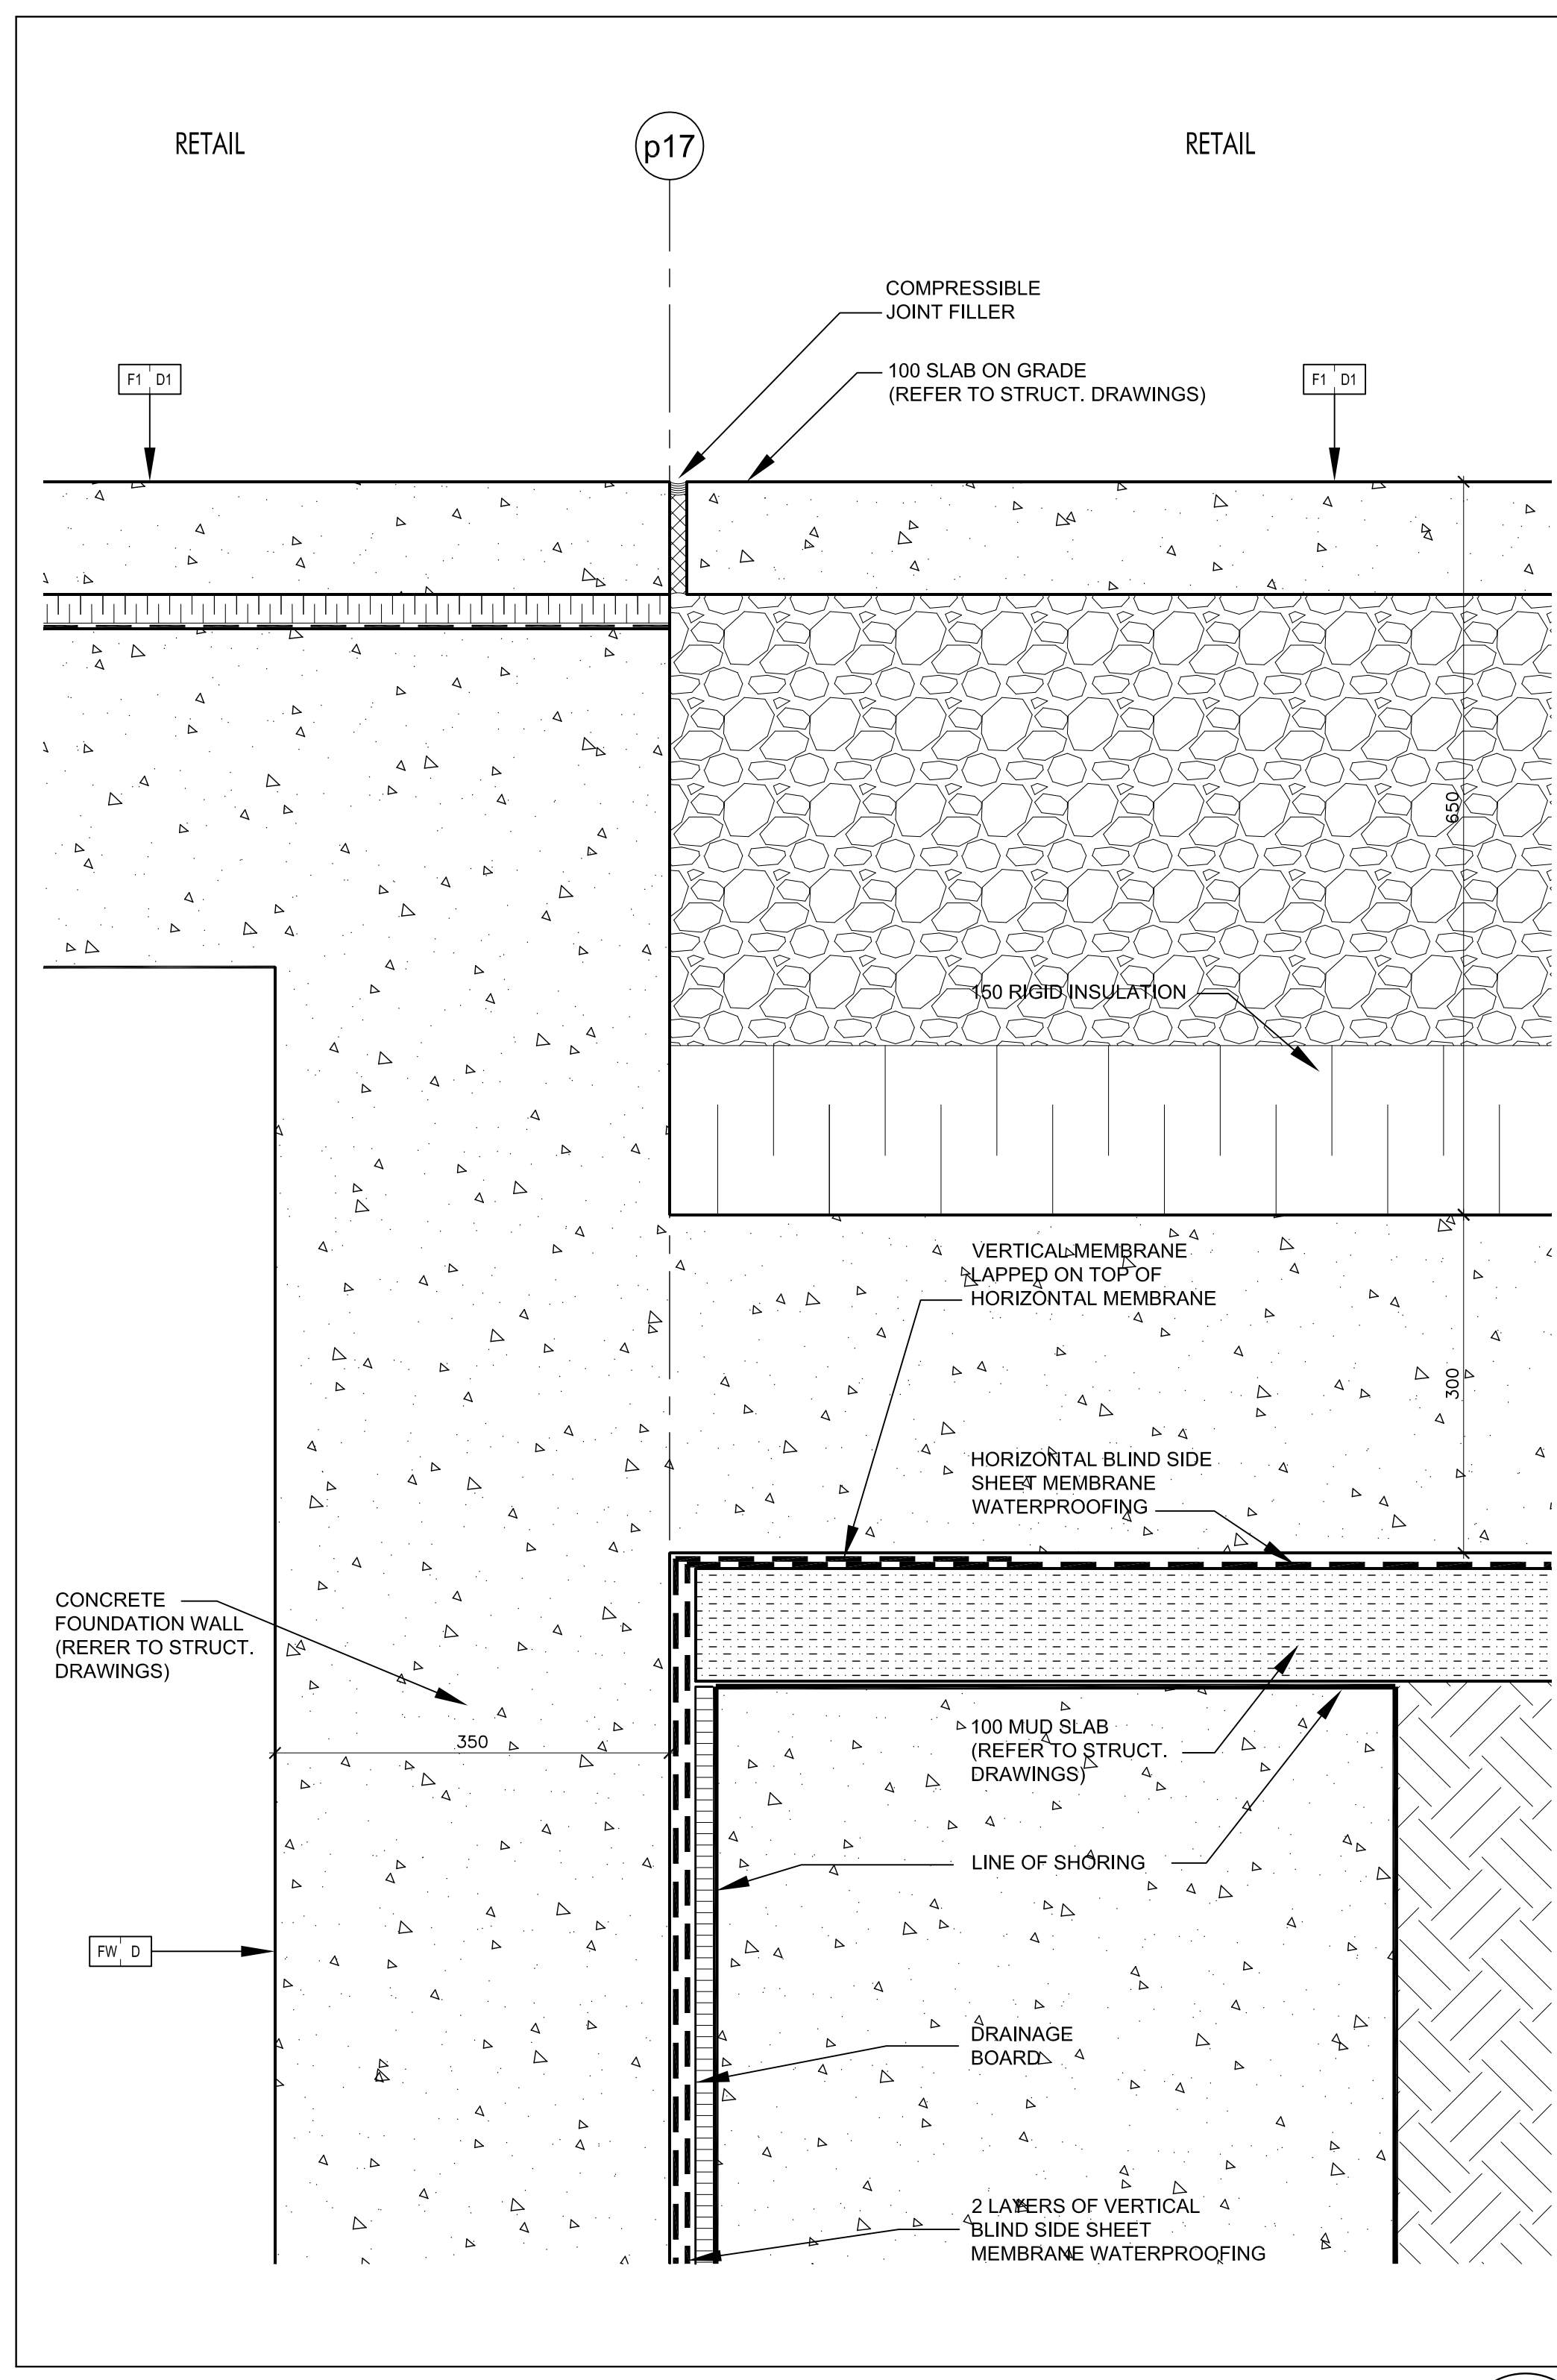


Foundation Wall @ Caisson Wall 8
SCALE 1:5 A7-08

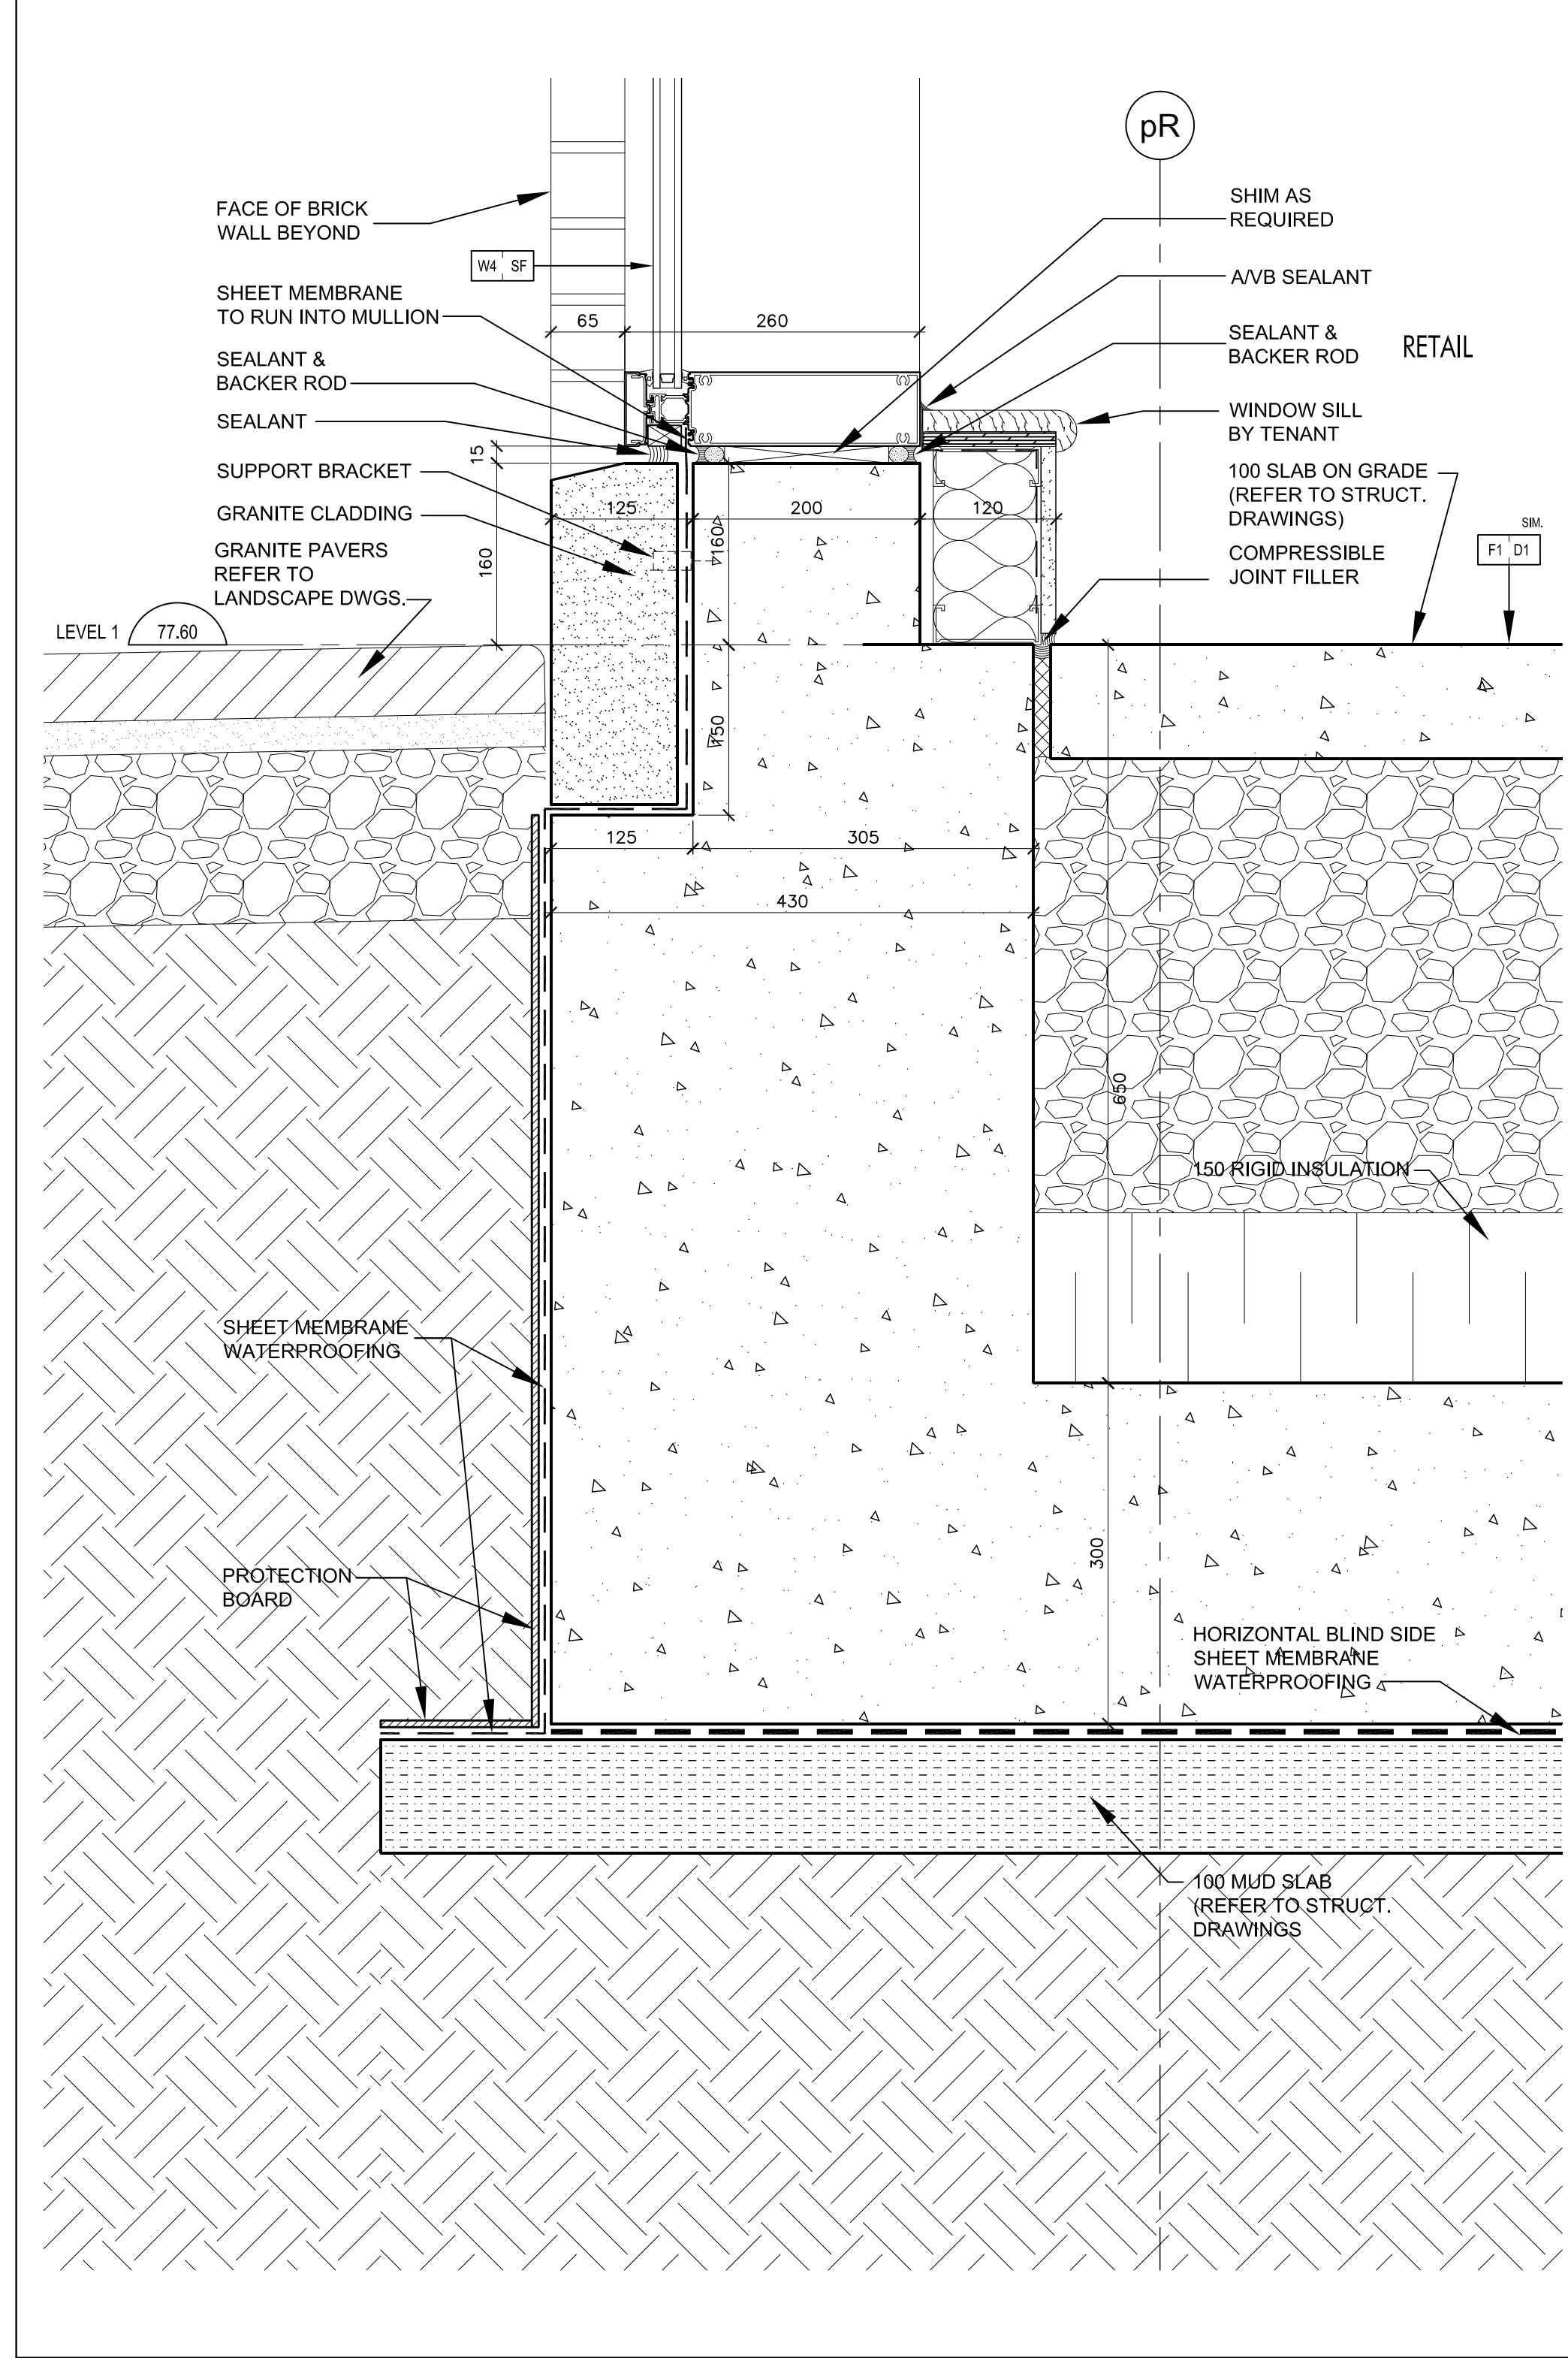


Curtain Wall Sill @ Retail 7
SCALE 1:5 A7-04

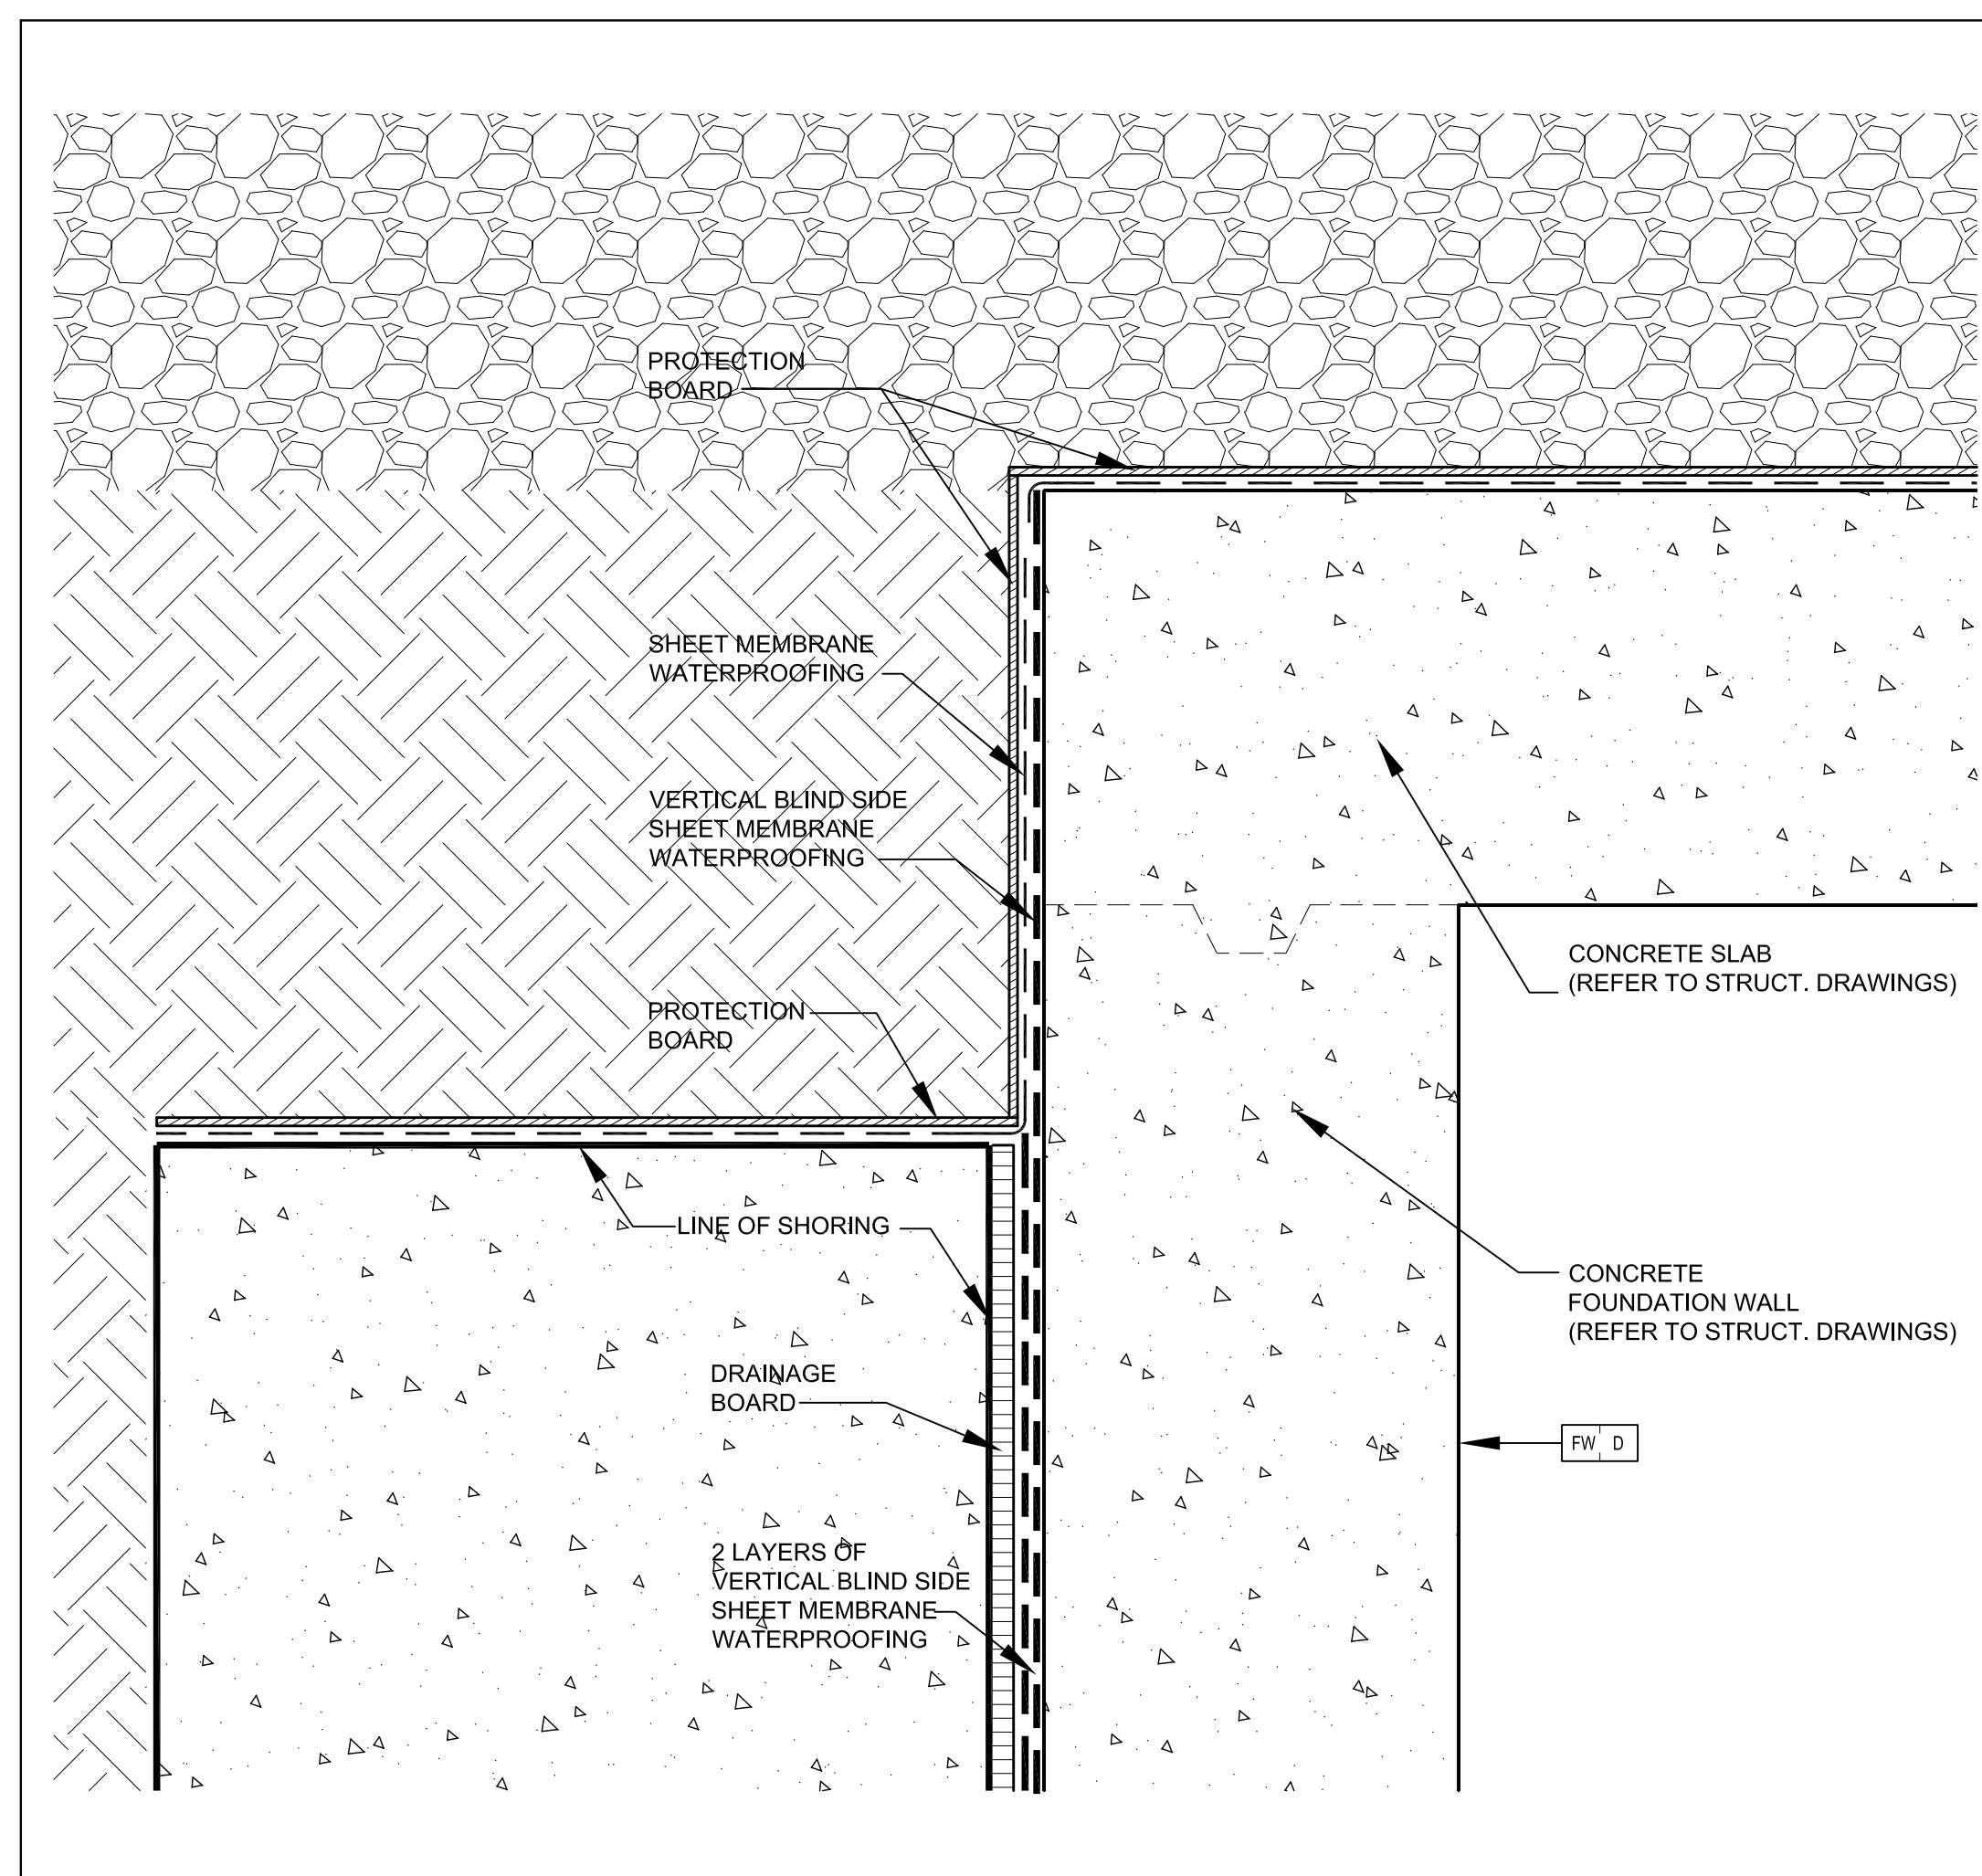


Foundation Wall @ Caisson Wall 6
SCALE 1:5 A7-08

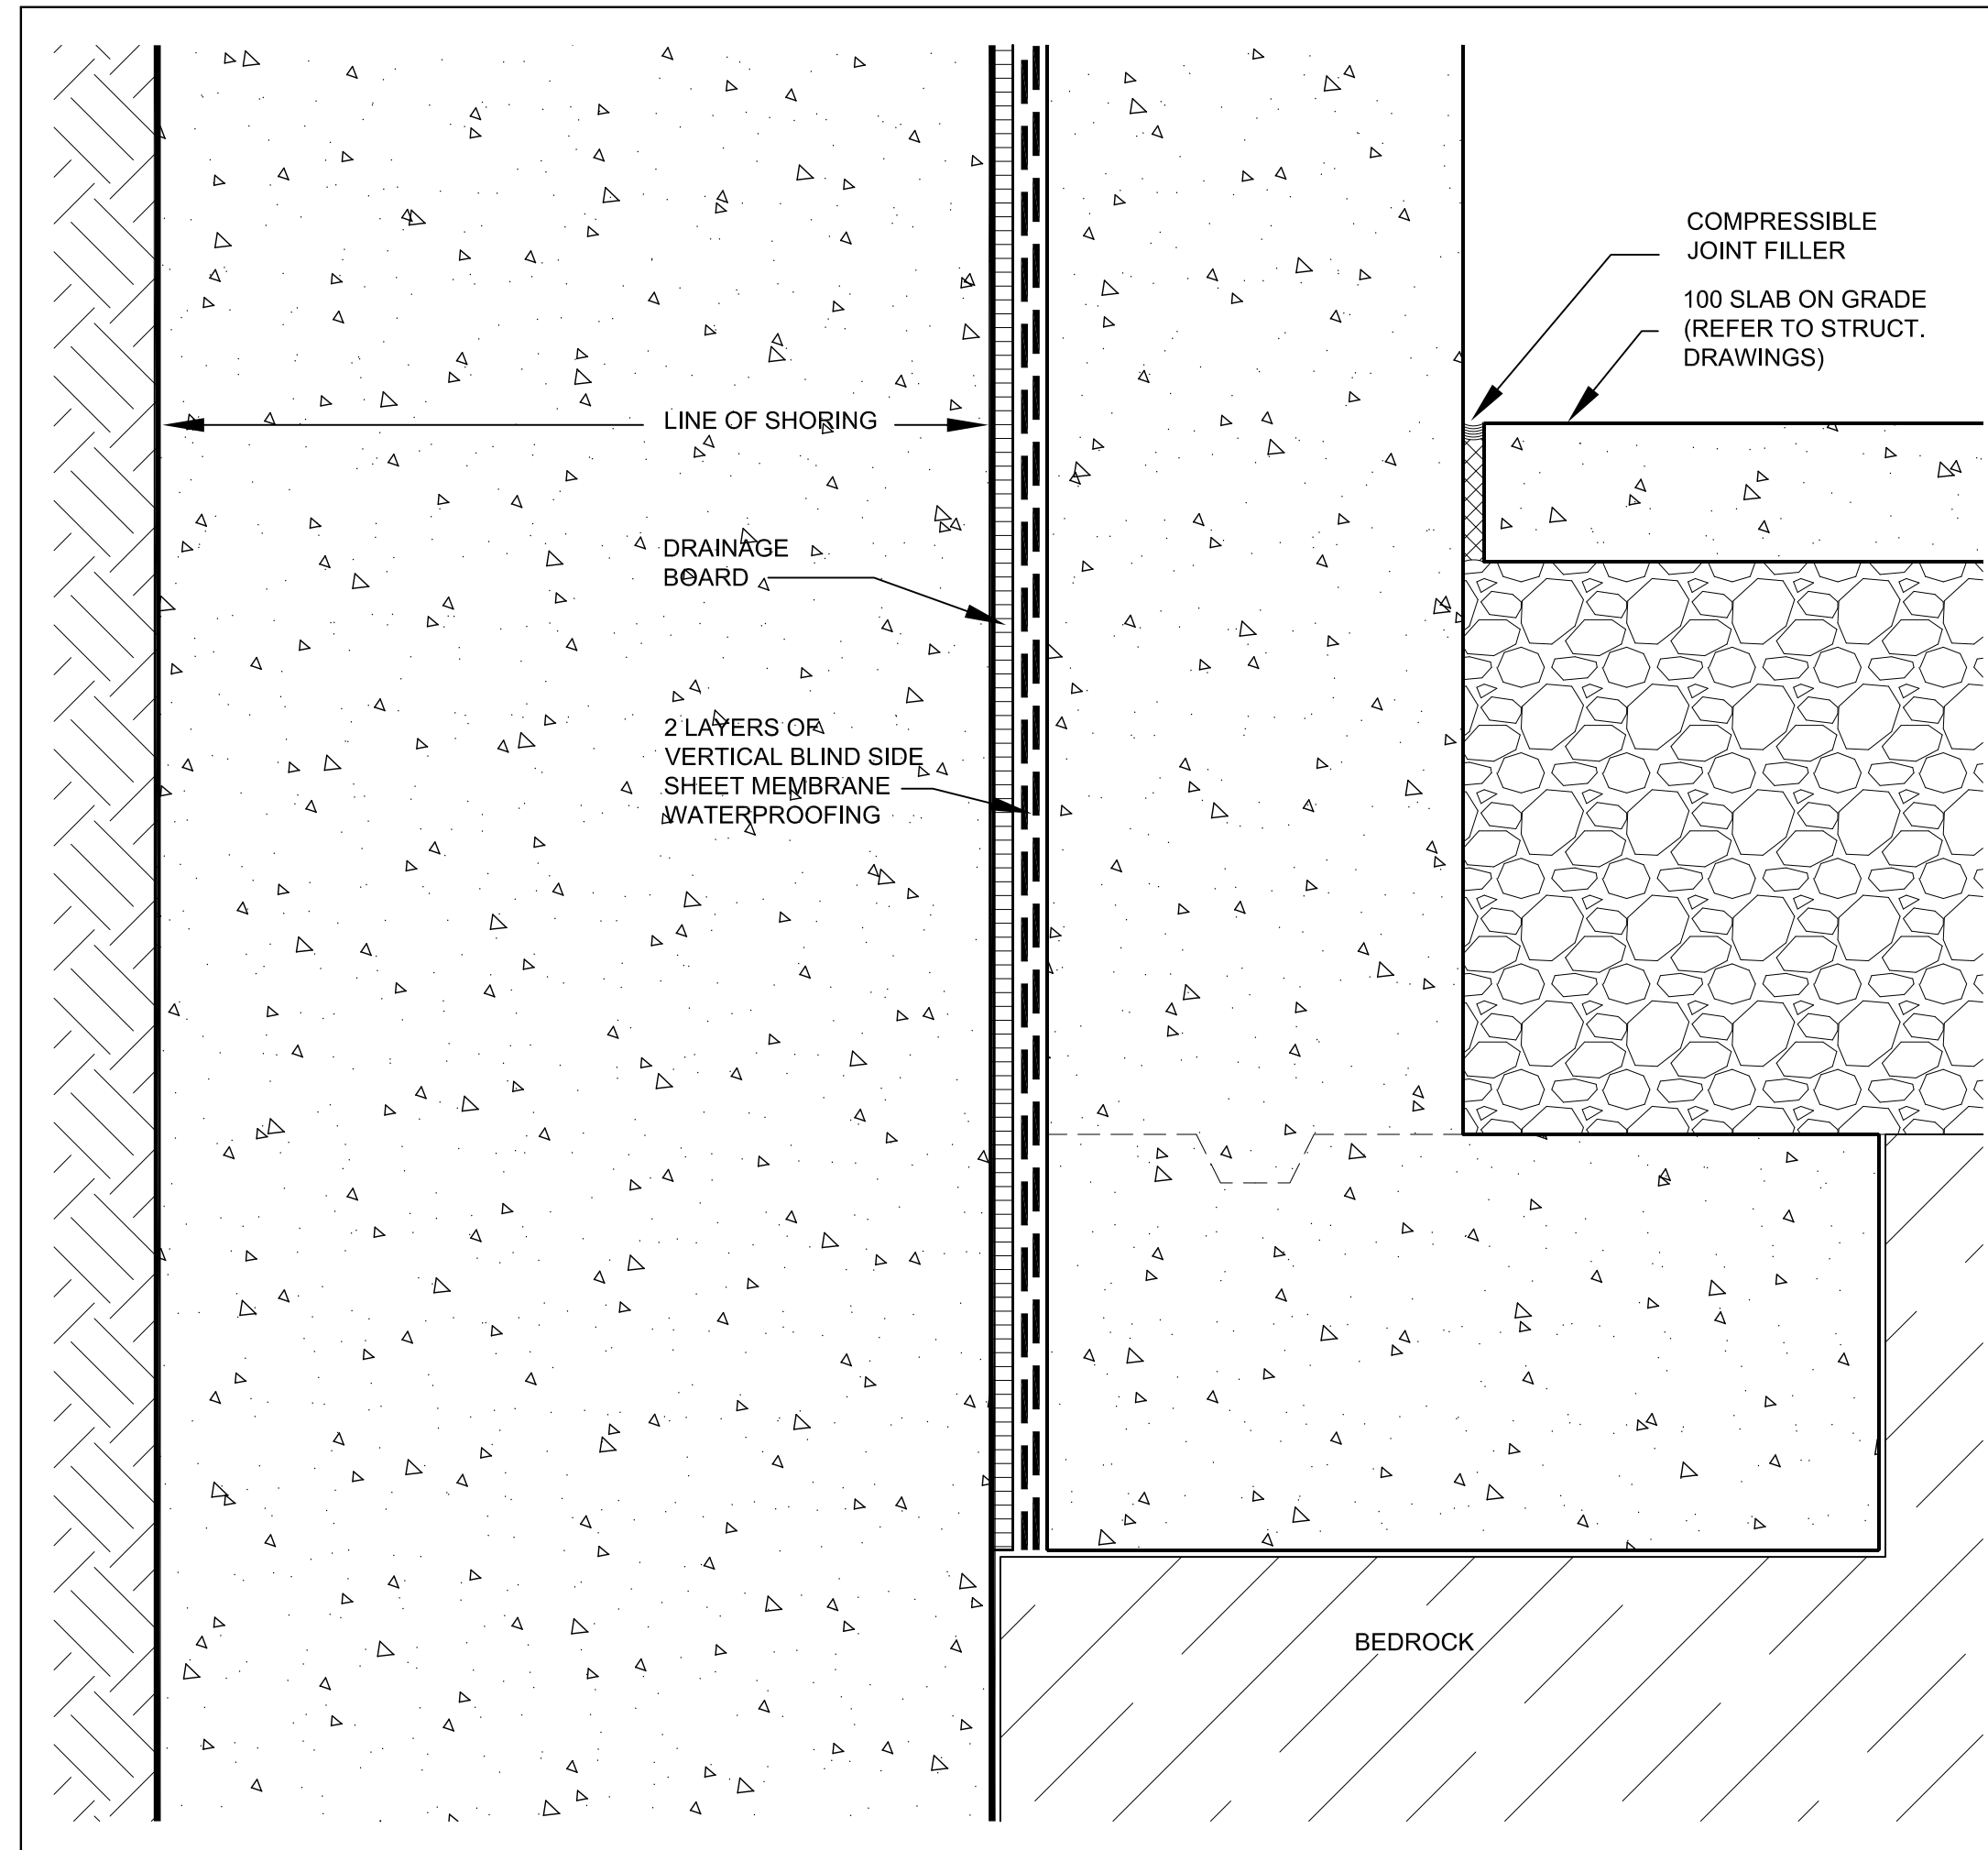


Foundation Wall @ Caisson Wall 5
SCALE 1:5 A7-08

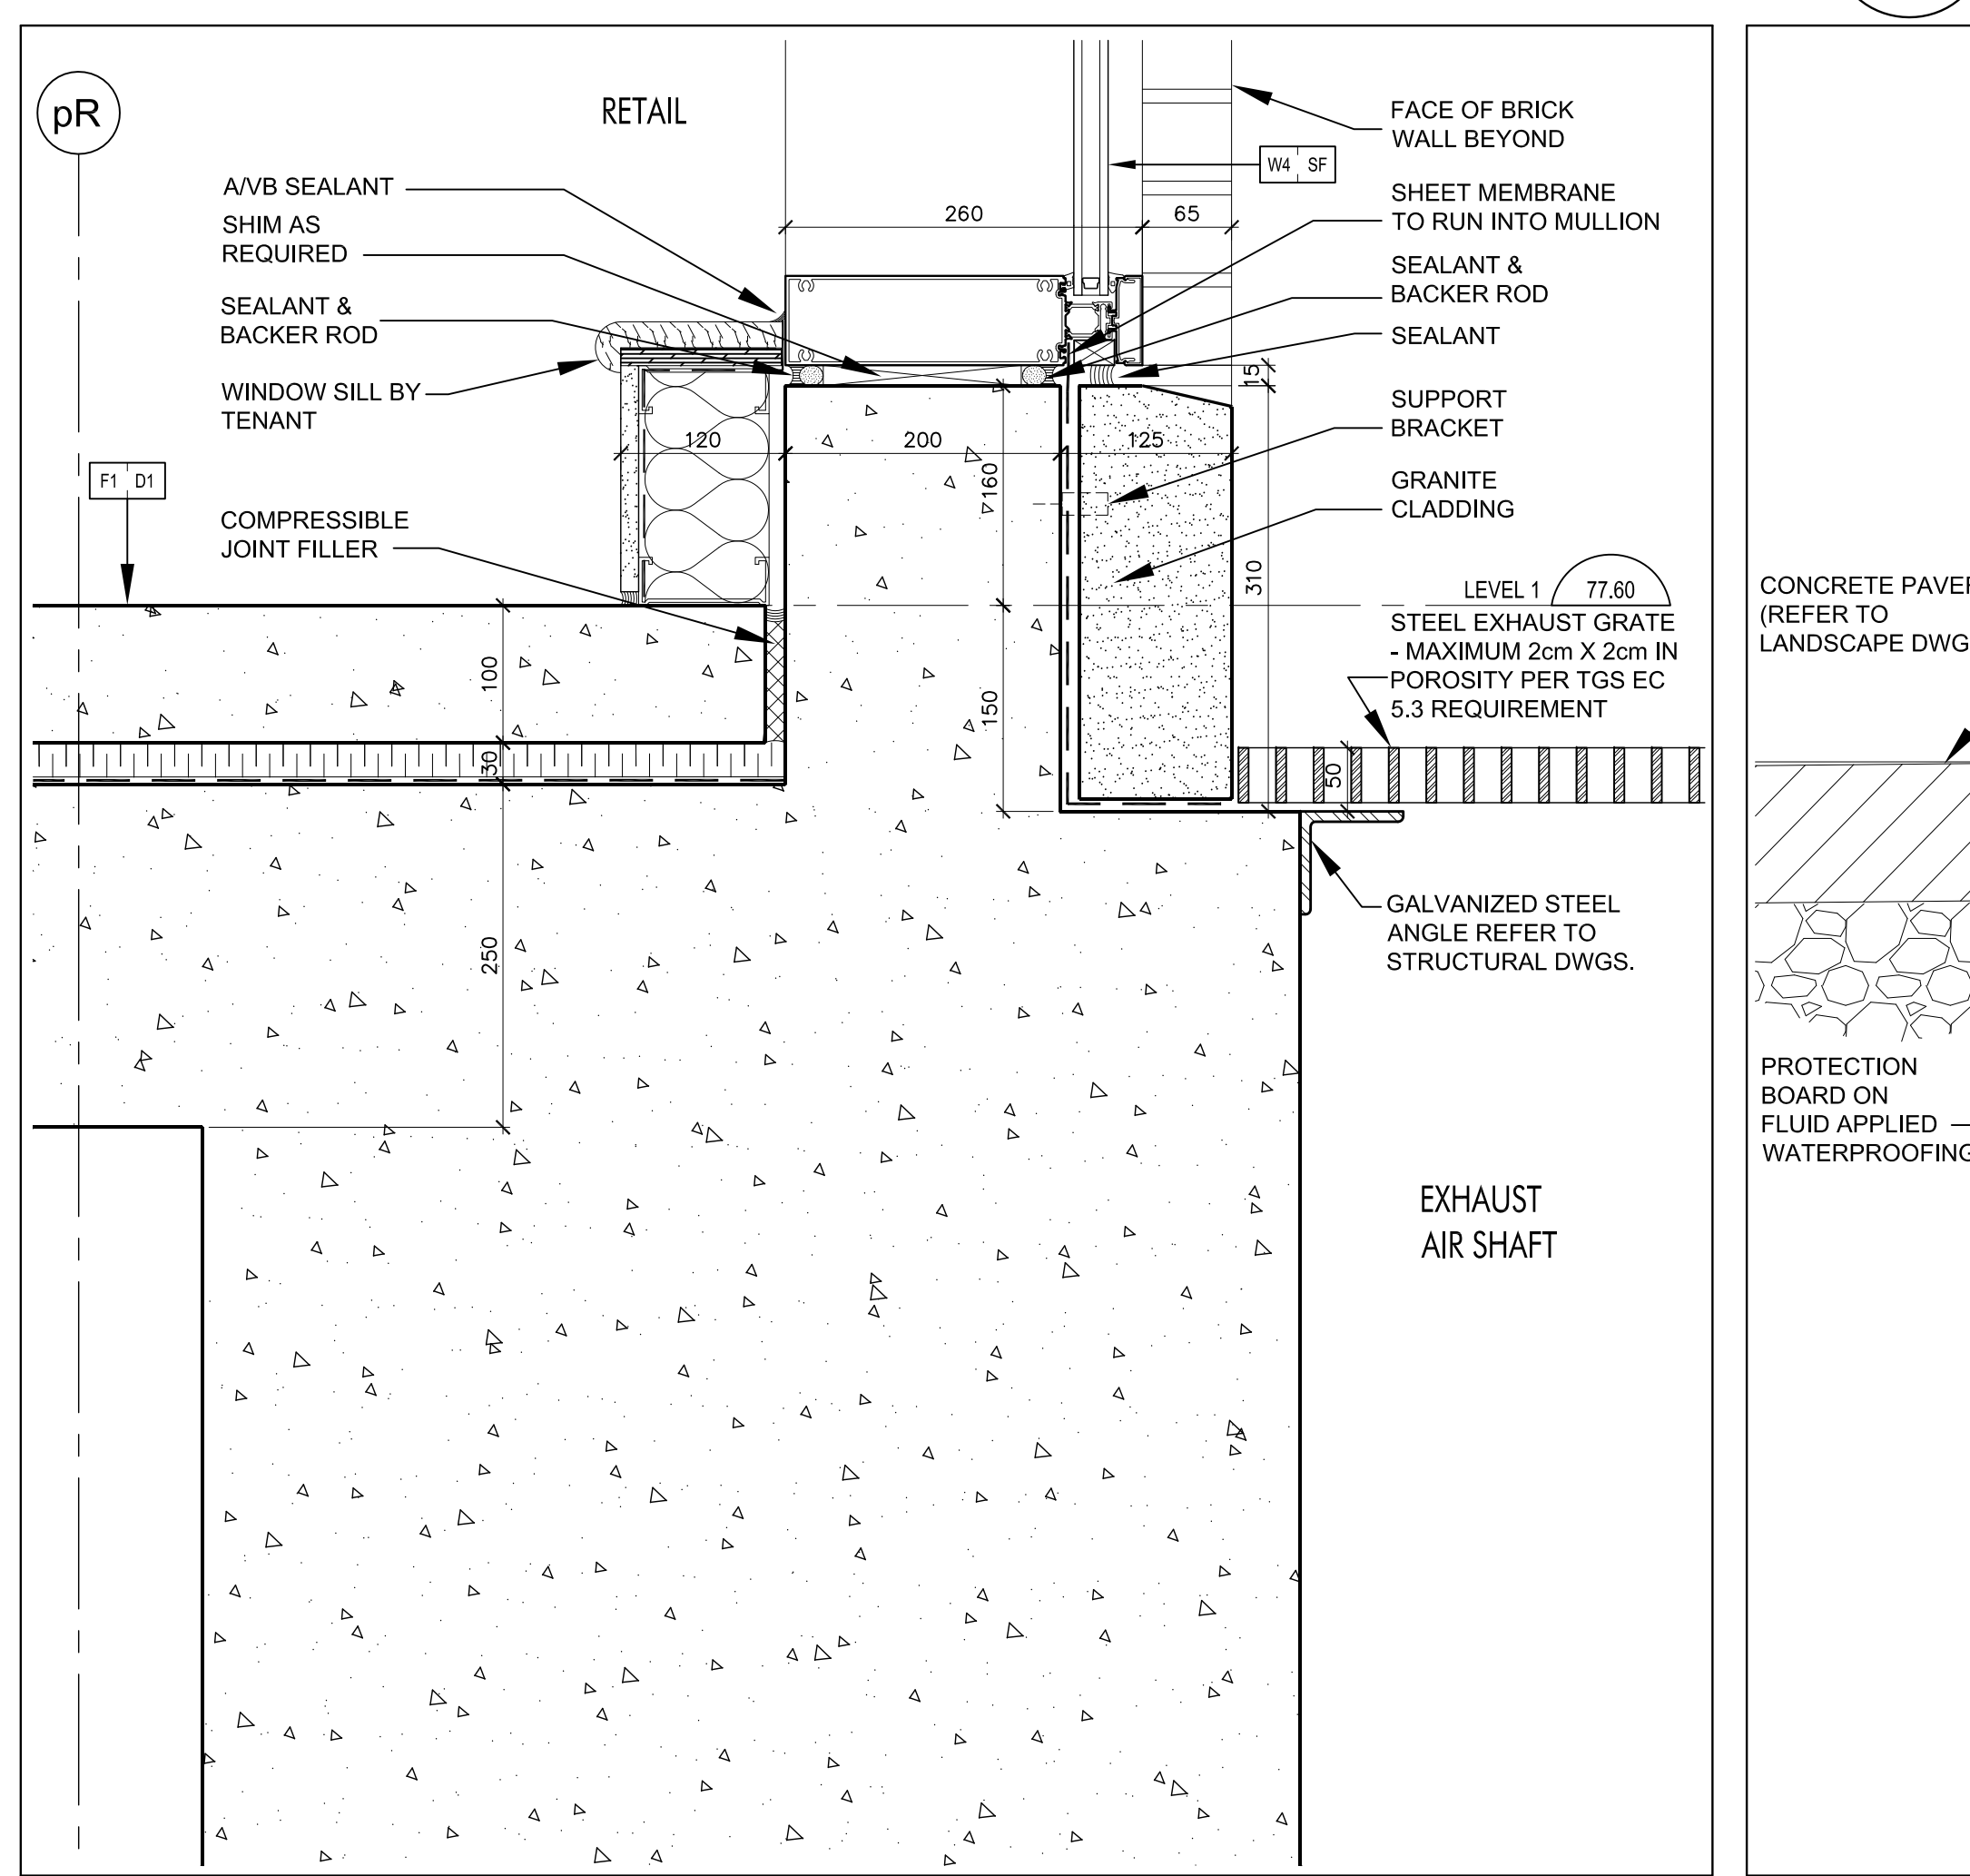


Curtain Wall Sill @ Retail & Steel Grade 4
SCALE 1:5 A7-08

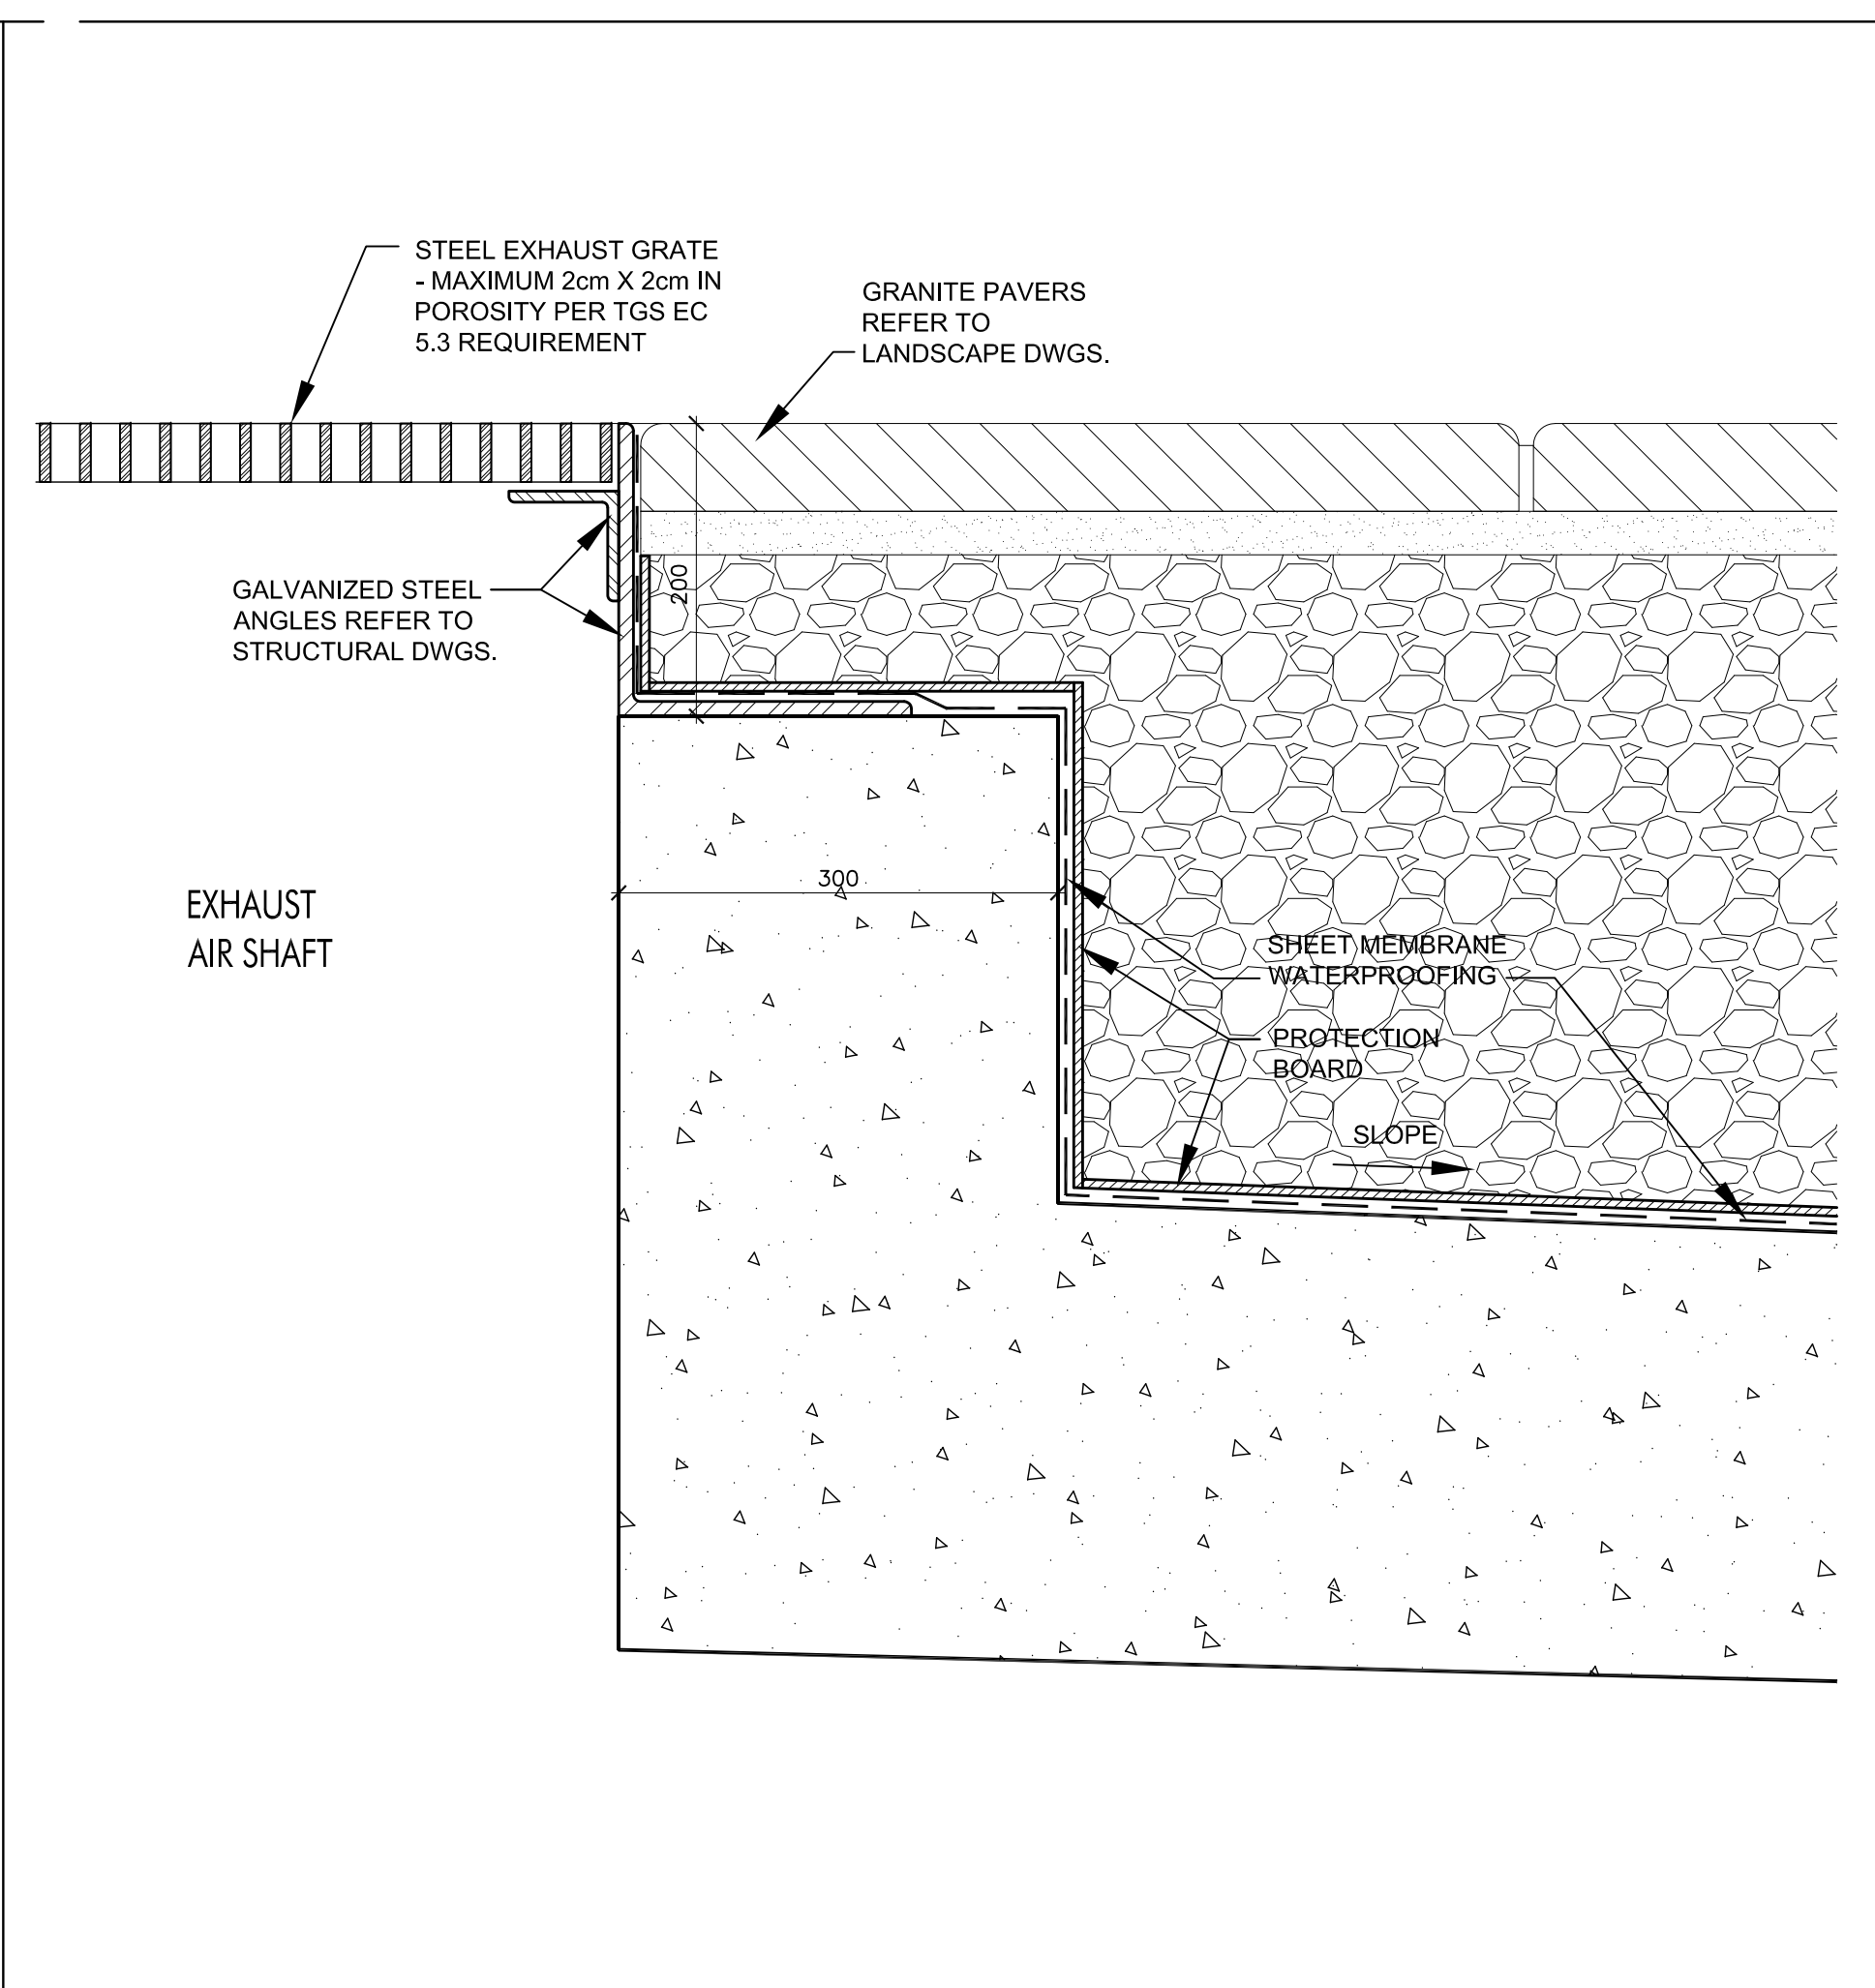

Section thru Exhaust Air Shaft Steel Grate @ Level 1 3
SCALE 1:5 A7-08

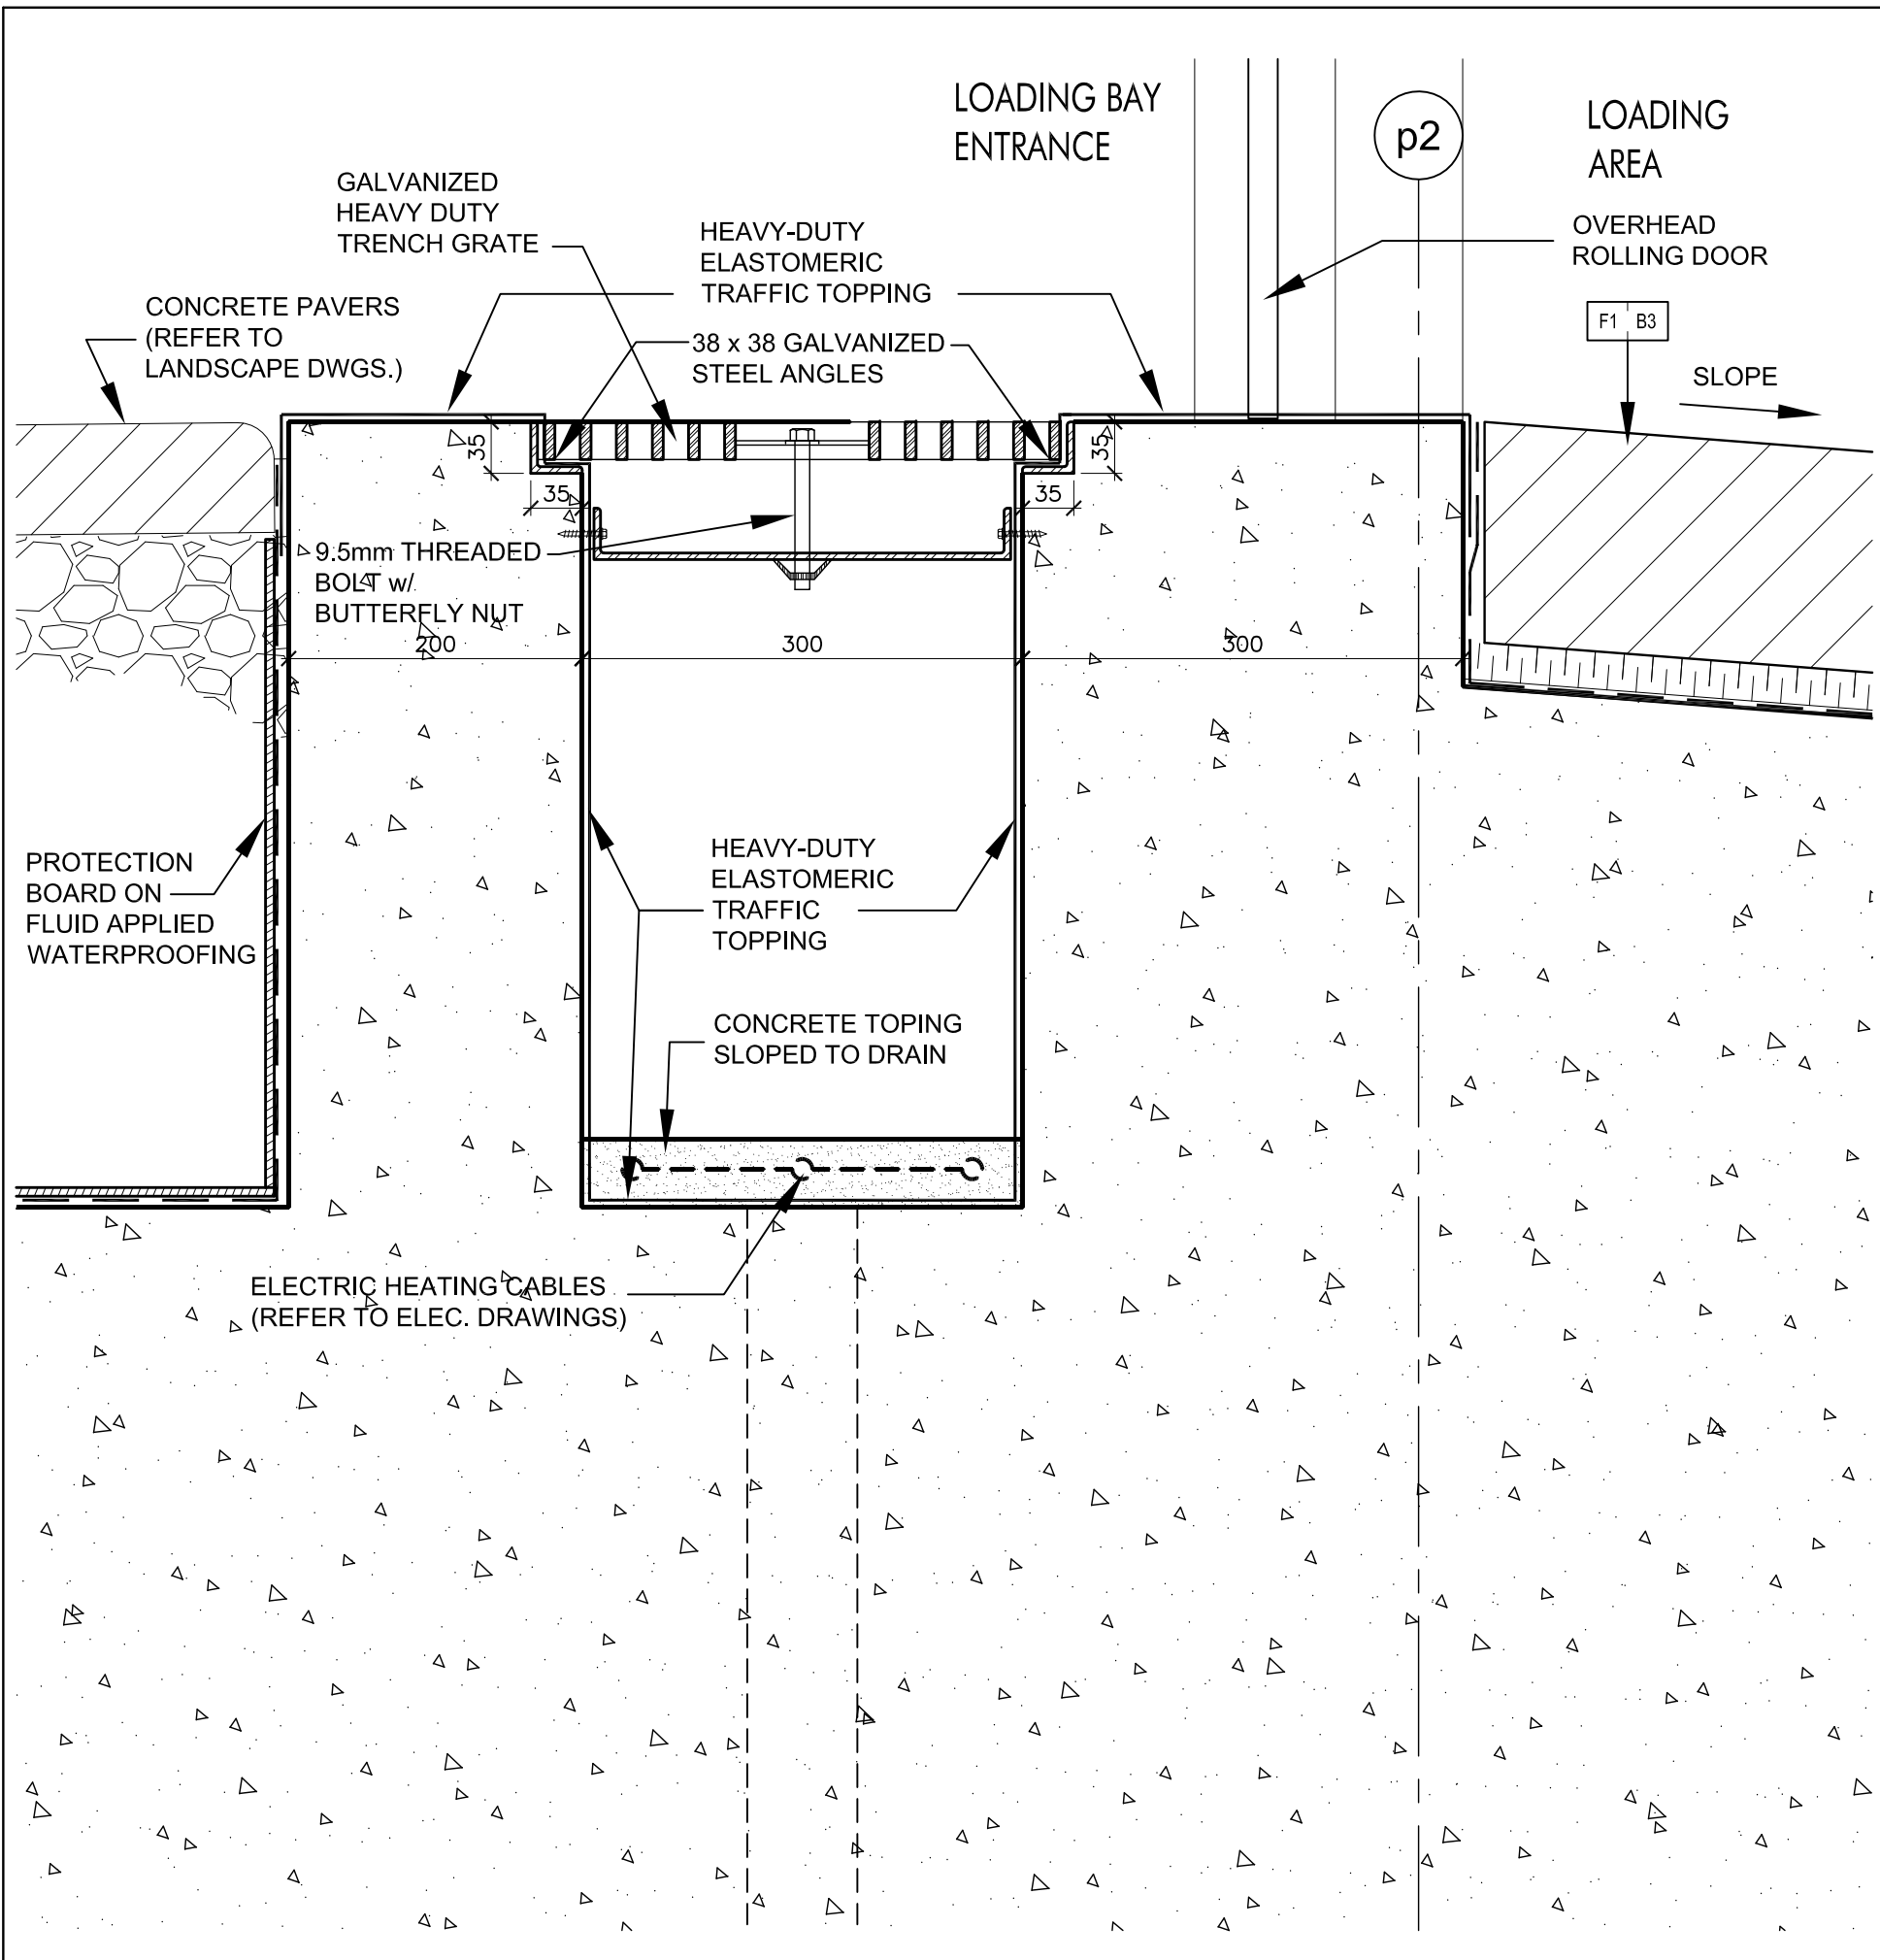

Entrance & O/H Door @ Loading Area 2
SCALE 1:5 A7-08

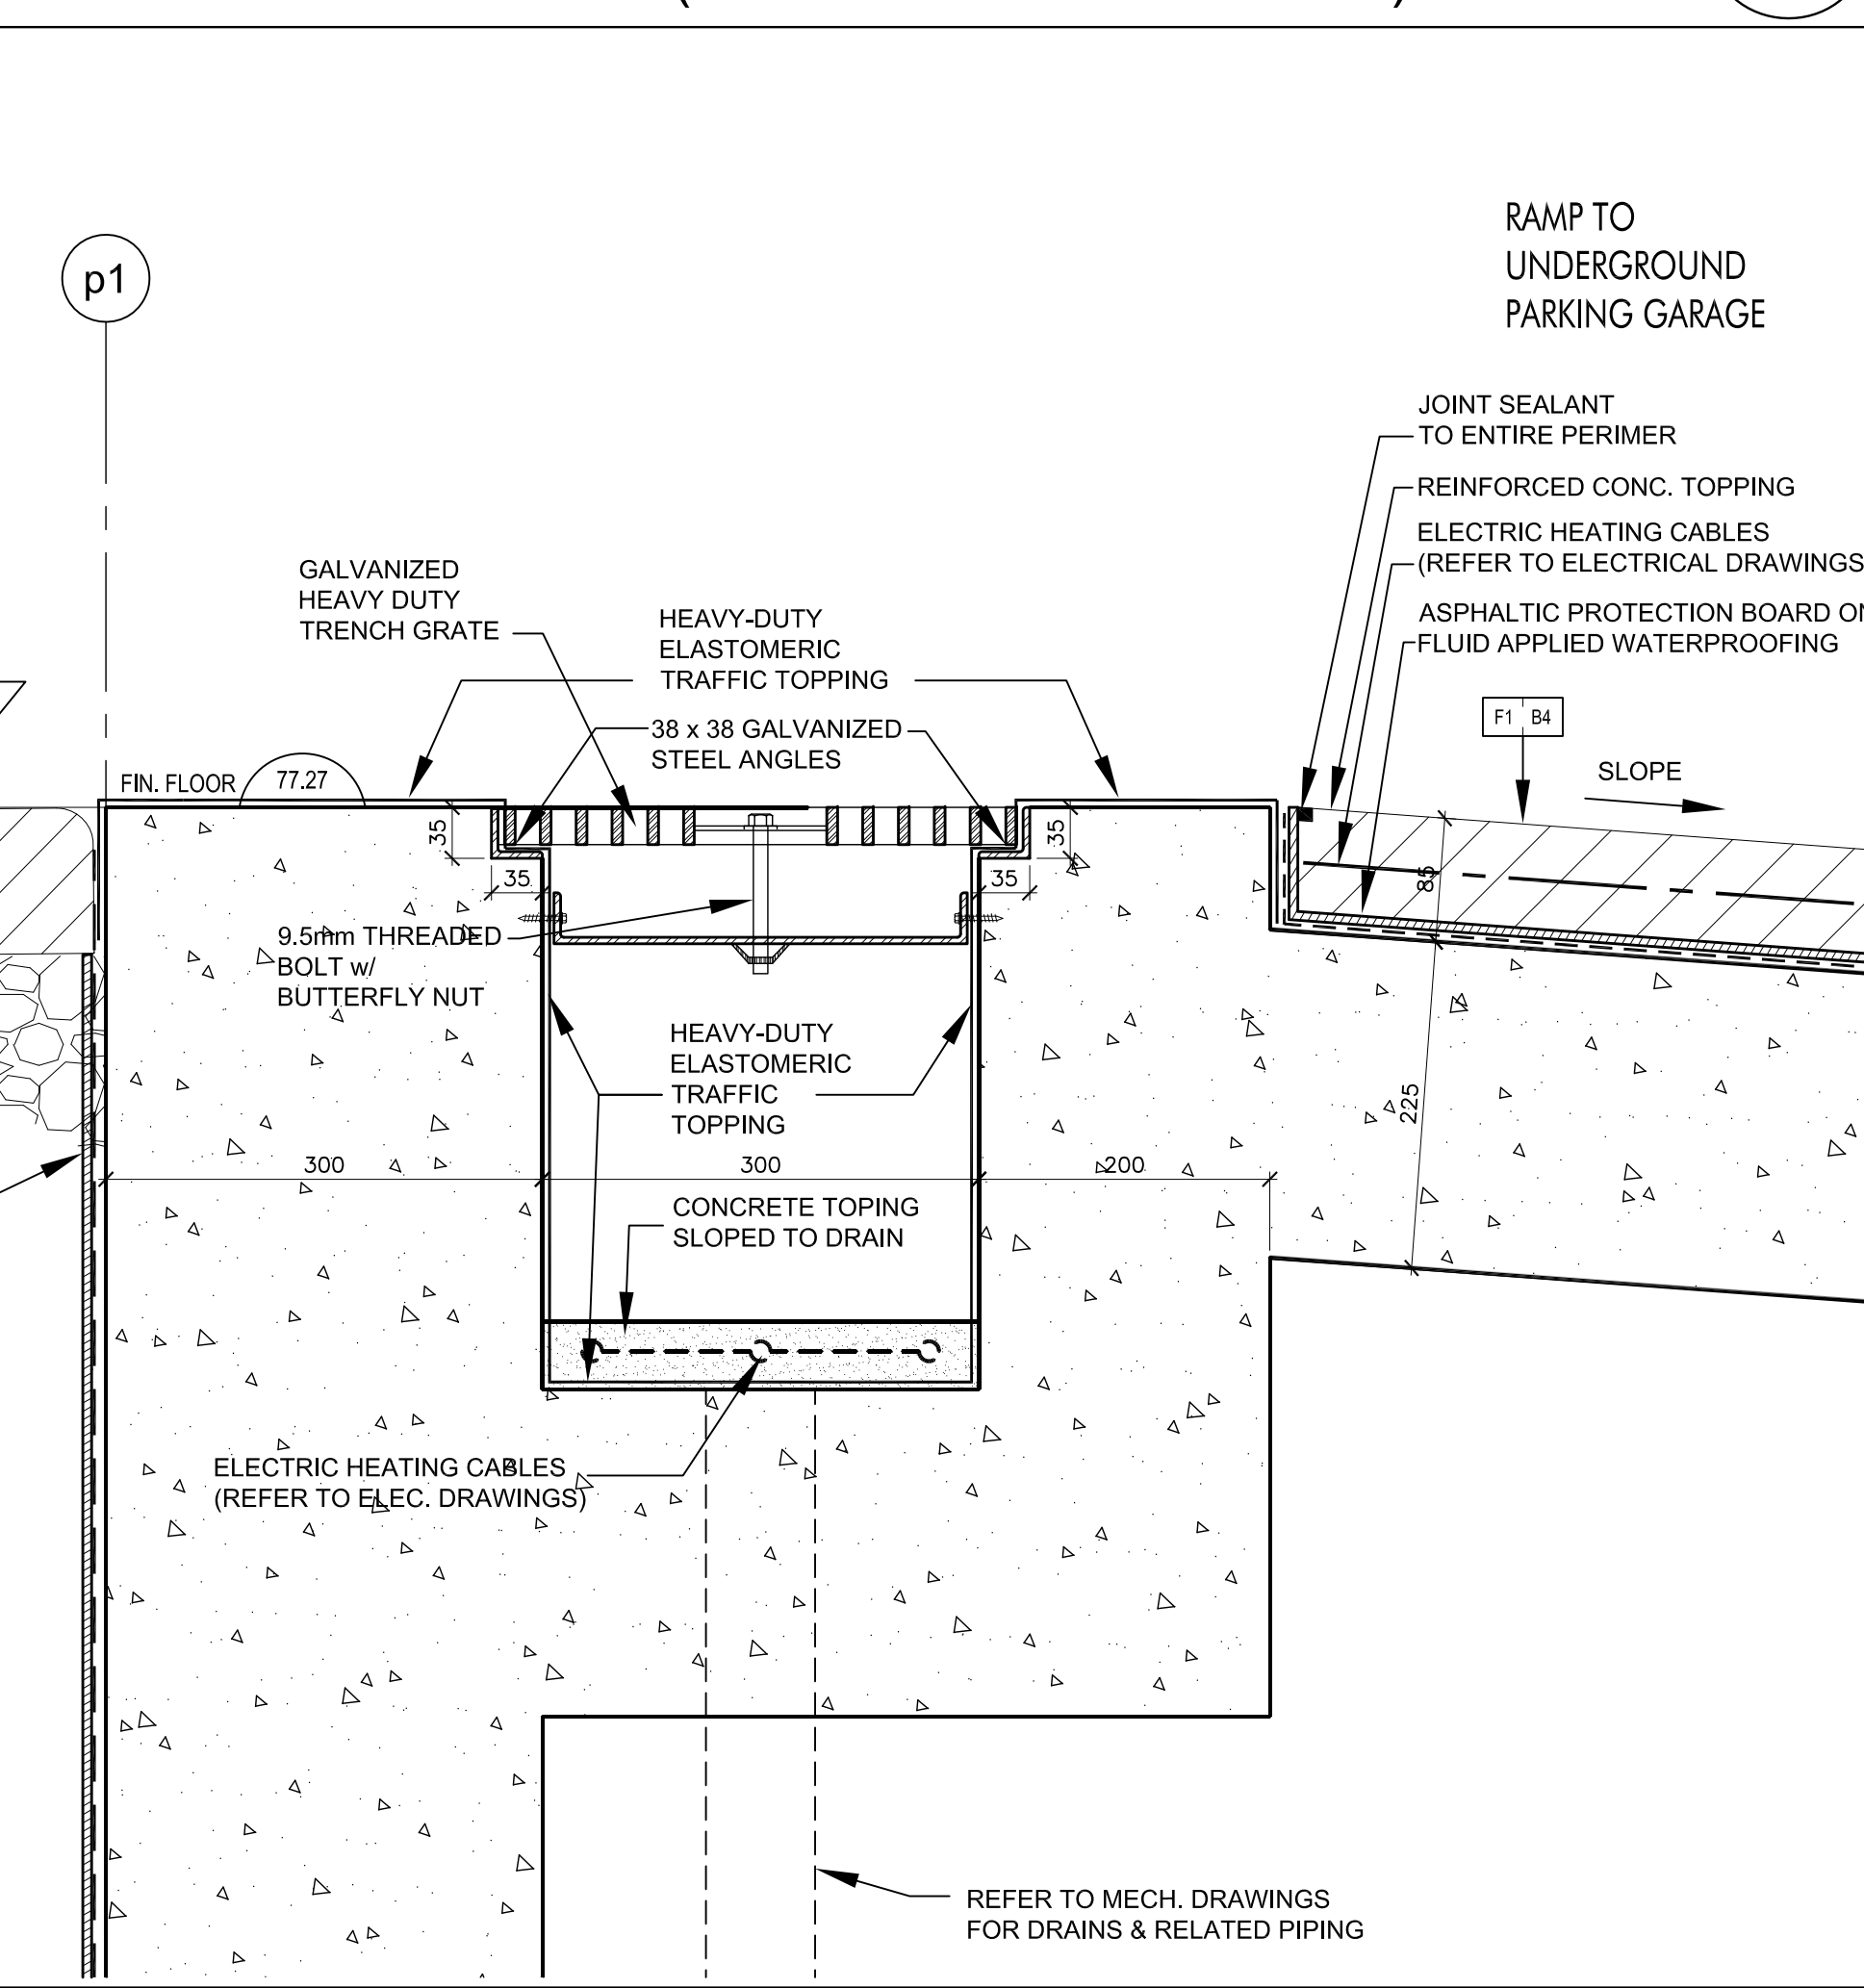

Entrance to Residential Parking 1
SCALE 1:5 A7-08