




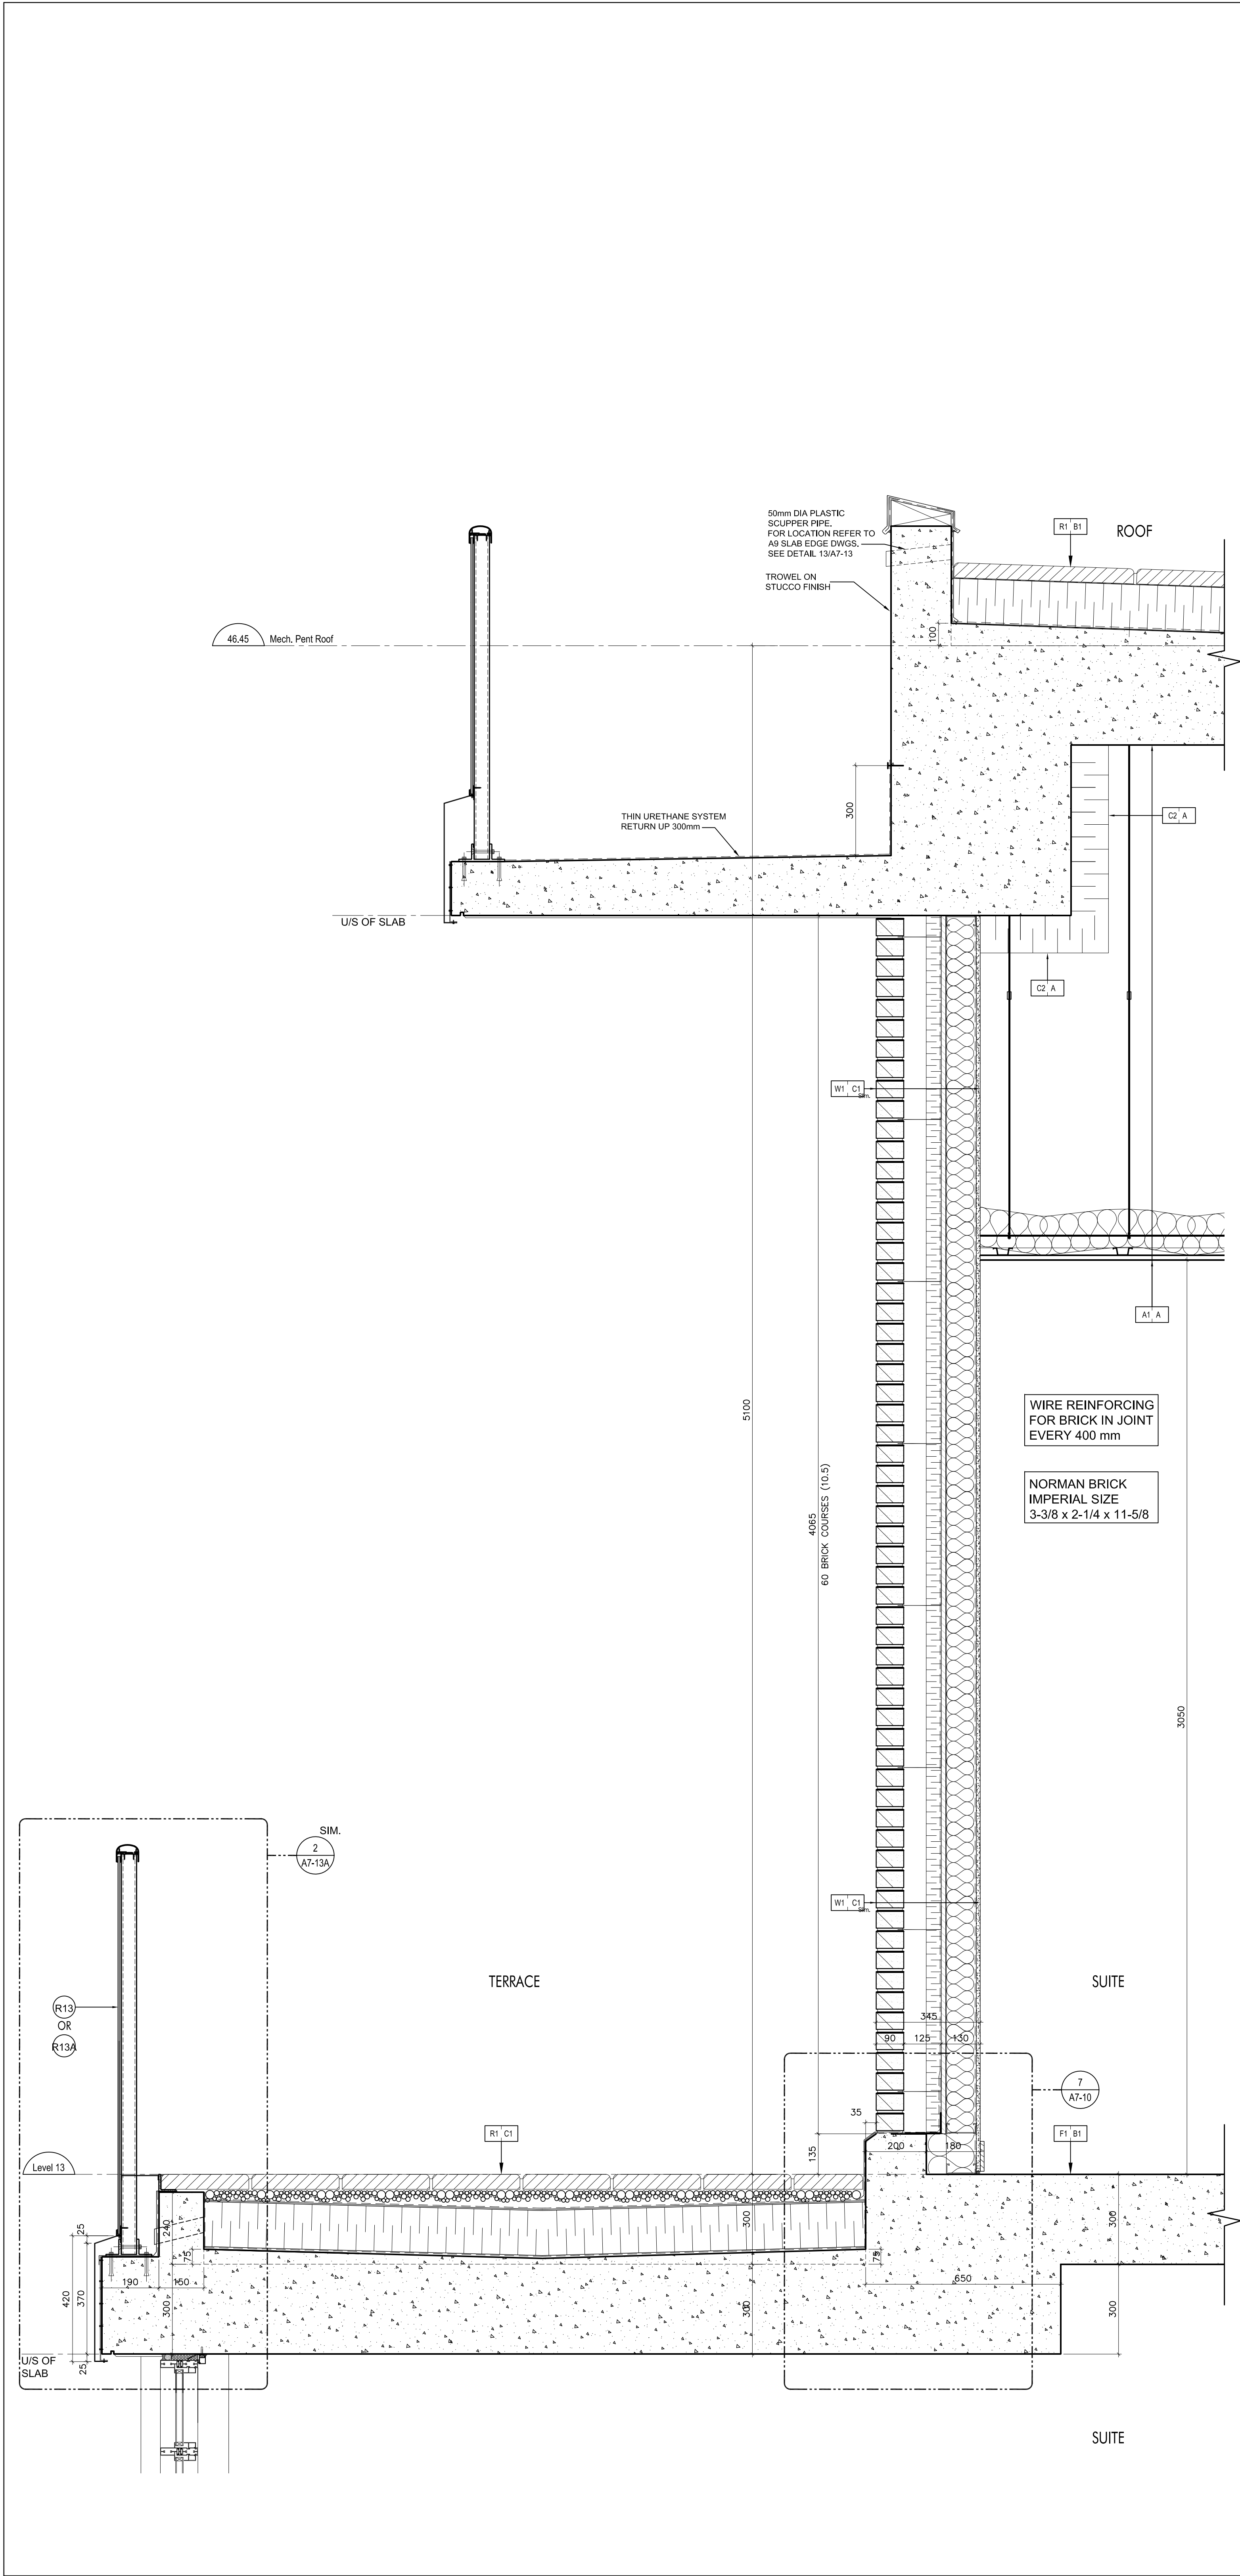


Brick Coursing @ Masonry Wall @ Terrace - Level 13
SCALE 1:10
A7-10

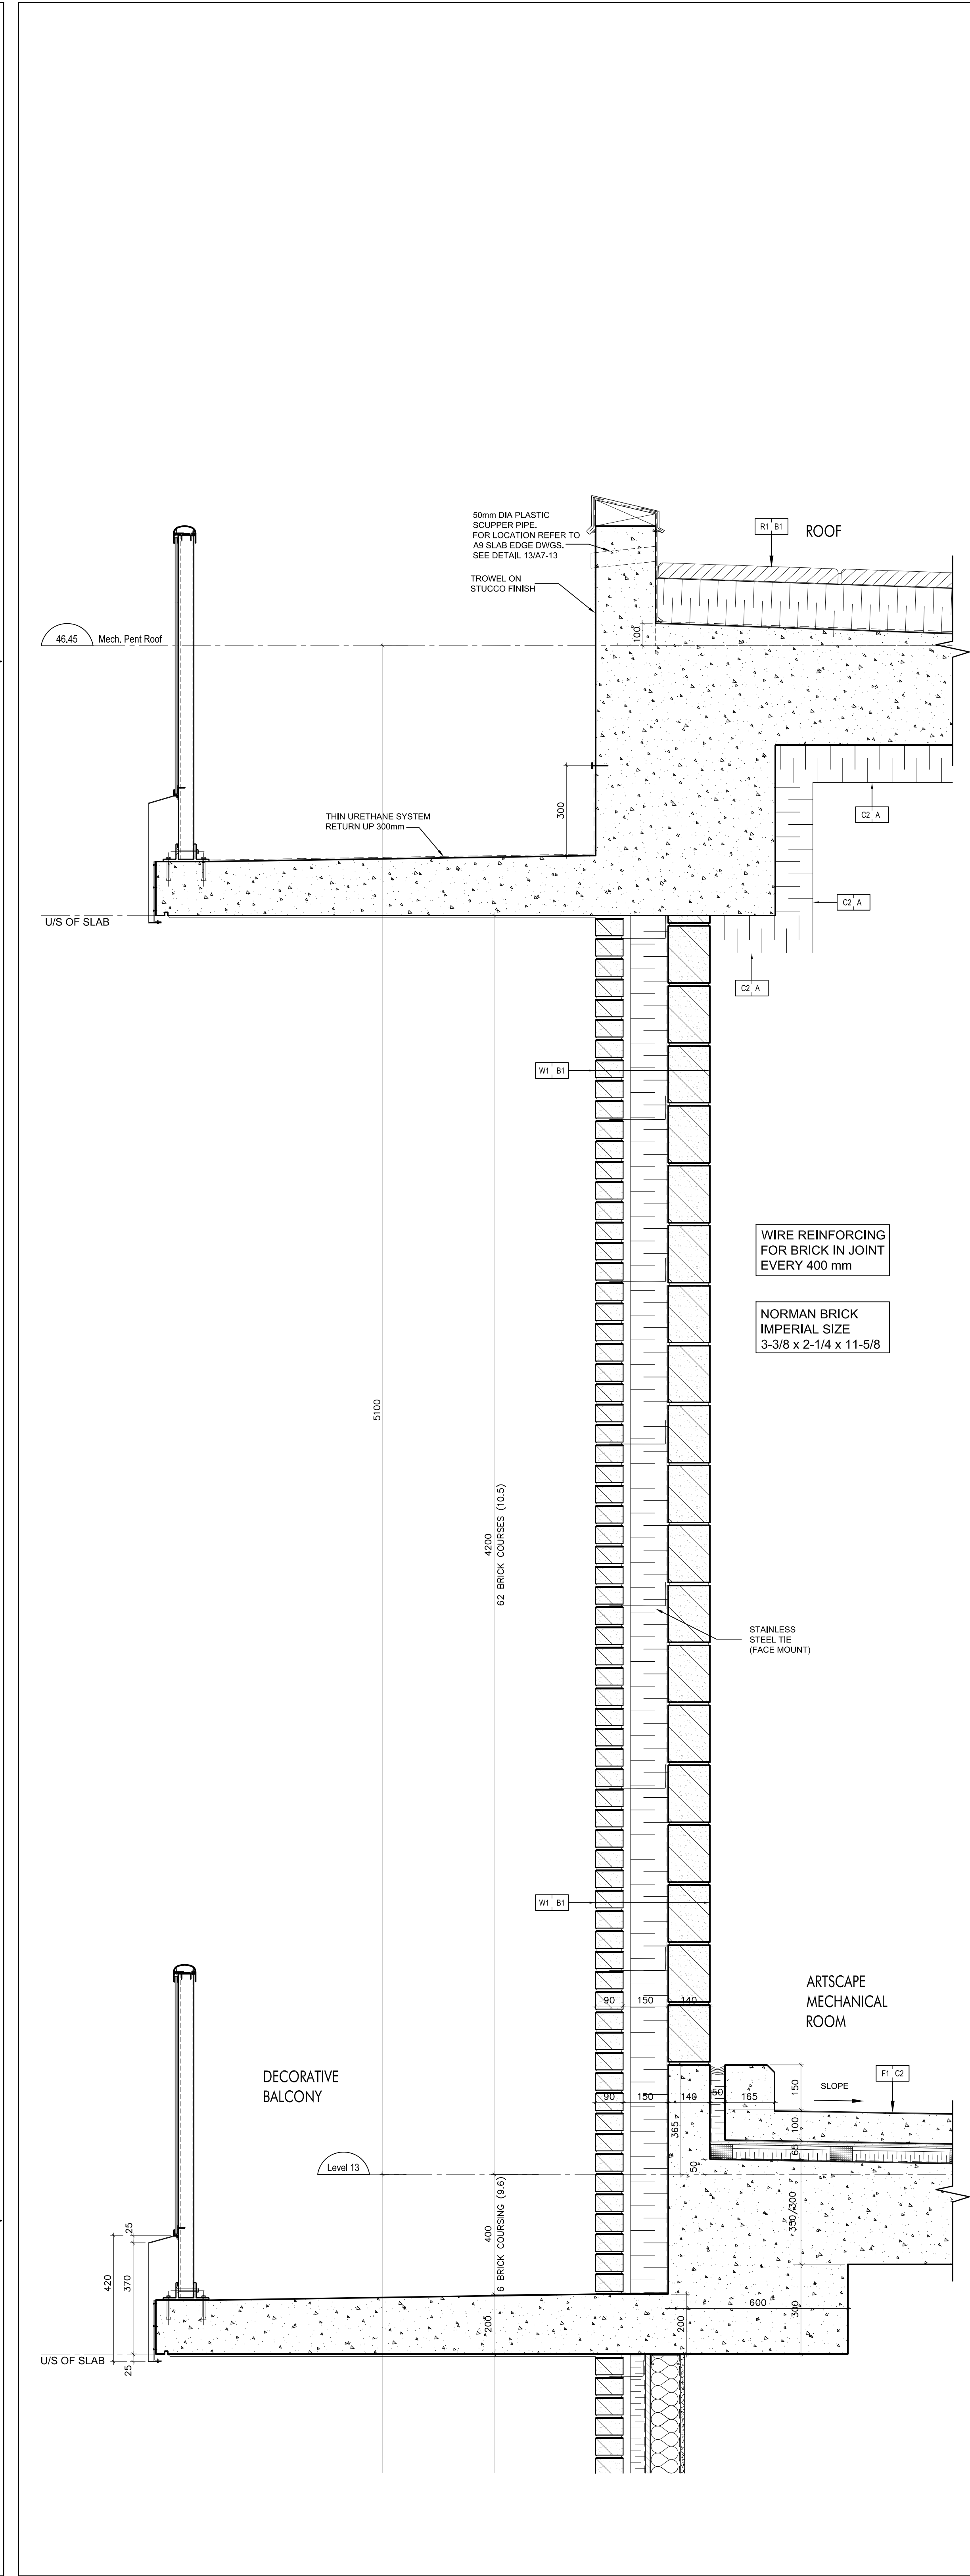


Brick Coursing @ Masonry Wall @ Decorative Balcony - Level 13
SCALE 1:10
A7-10

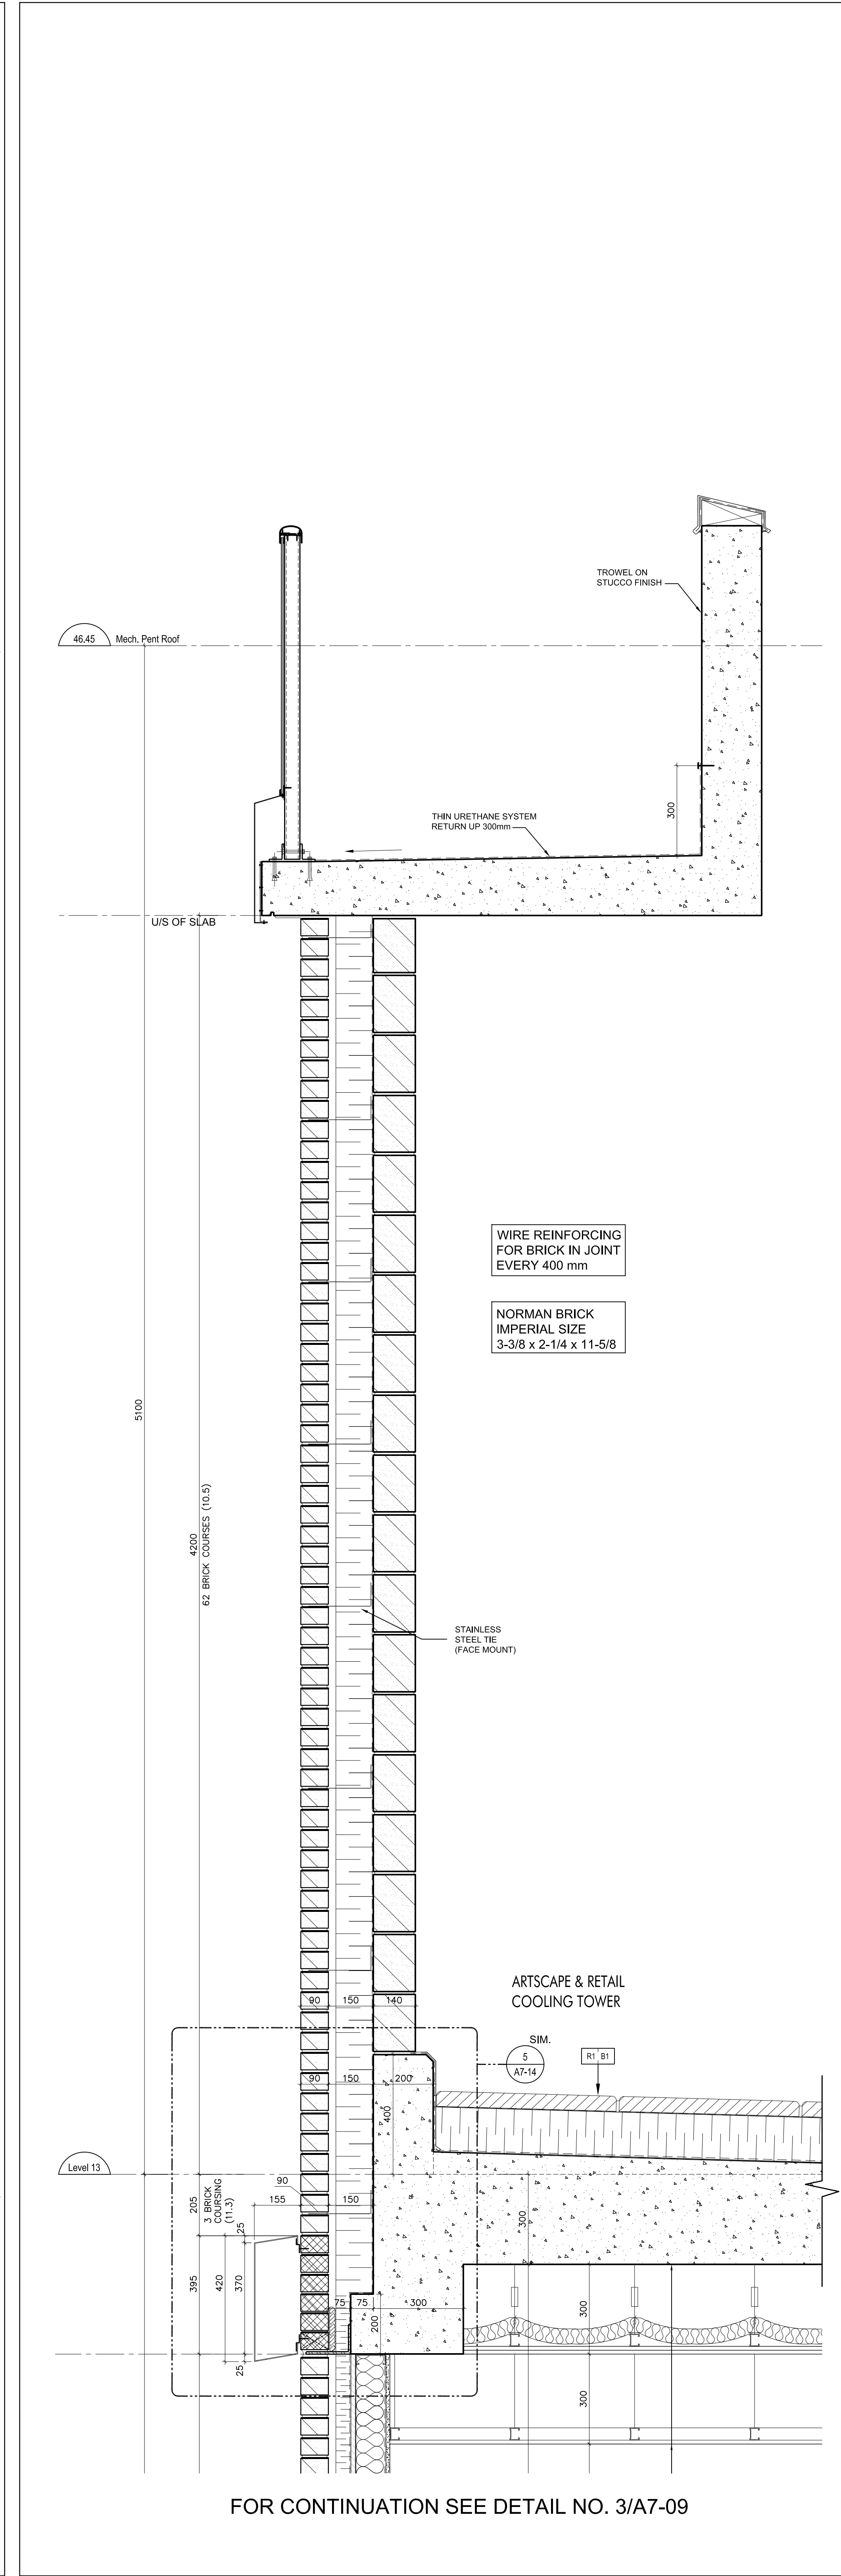


Brick Coursing @ Masonry Wall - Floor Height 5100
SCALE 1:10
A7-10

 

Brick Coursing @ Masonry Wall - Floor Ht. 3950
SCALE 1:10
A7-10

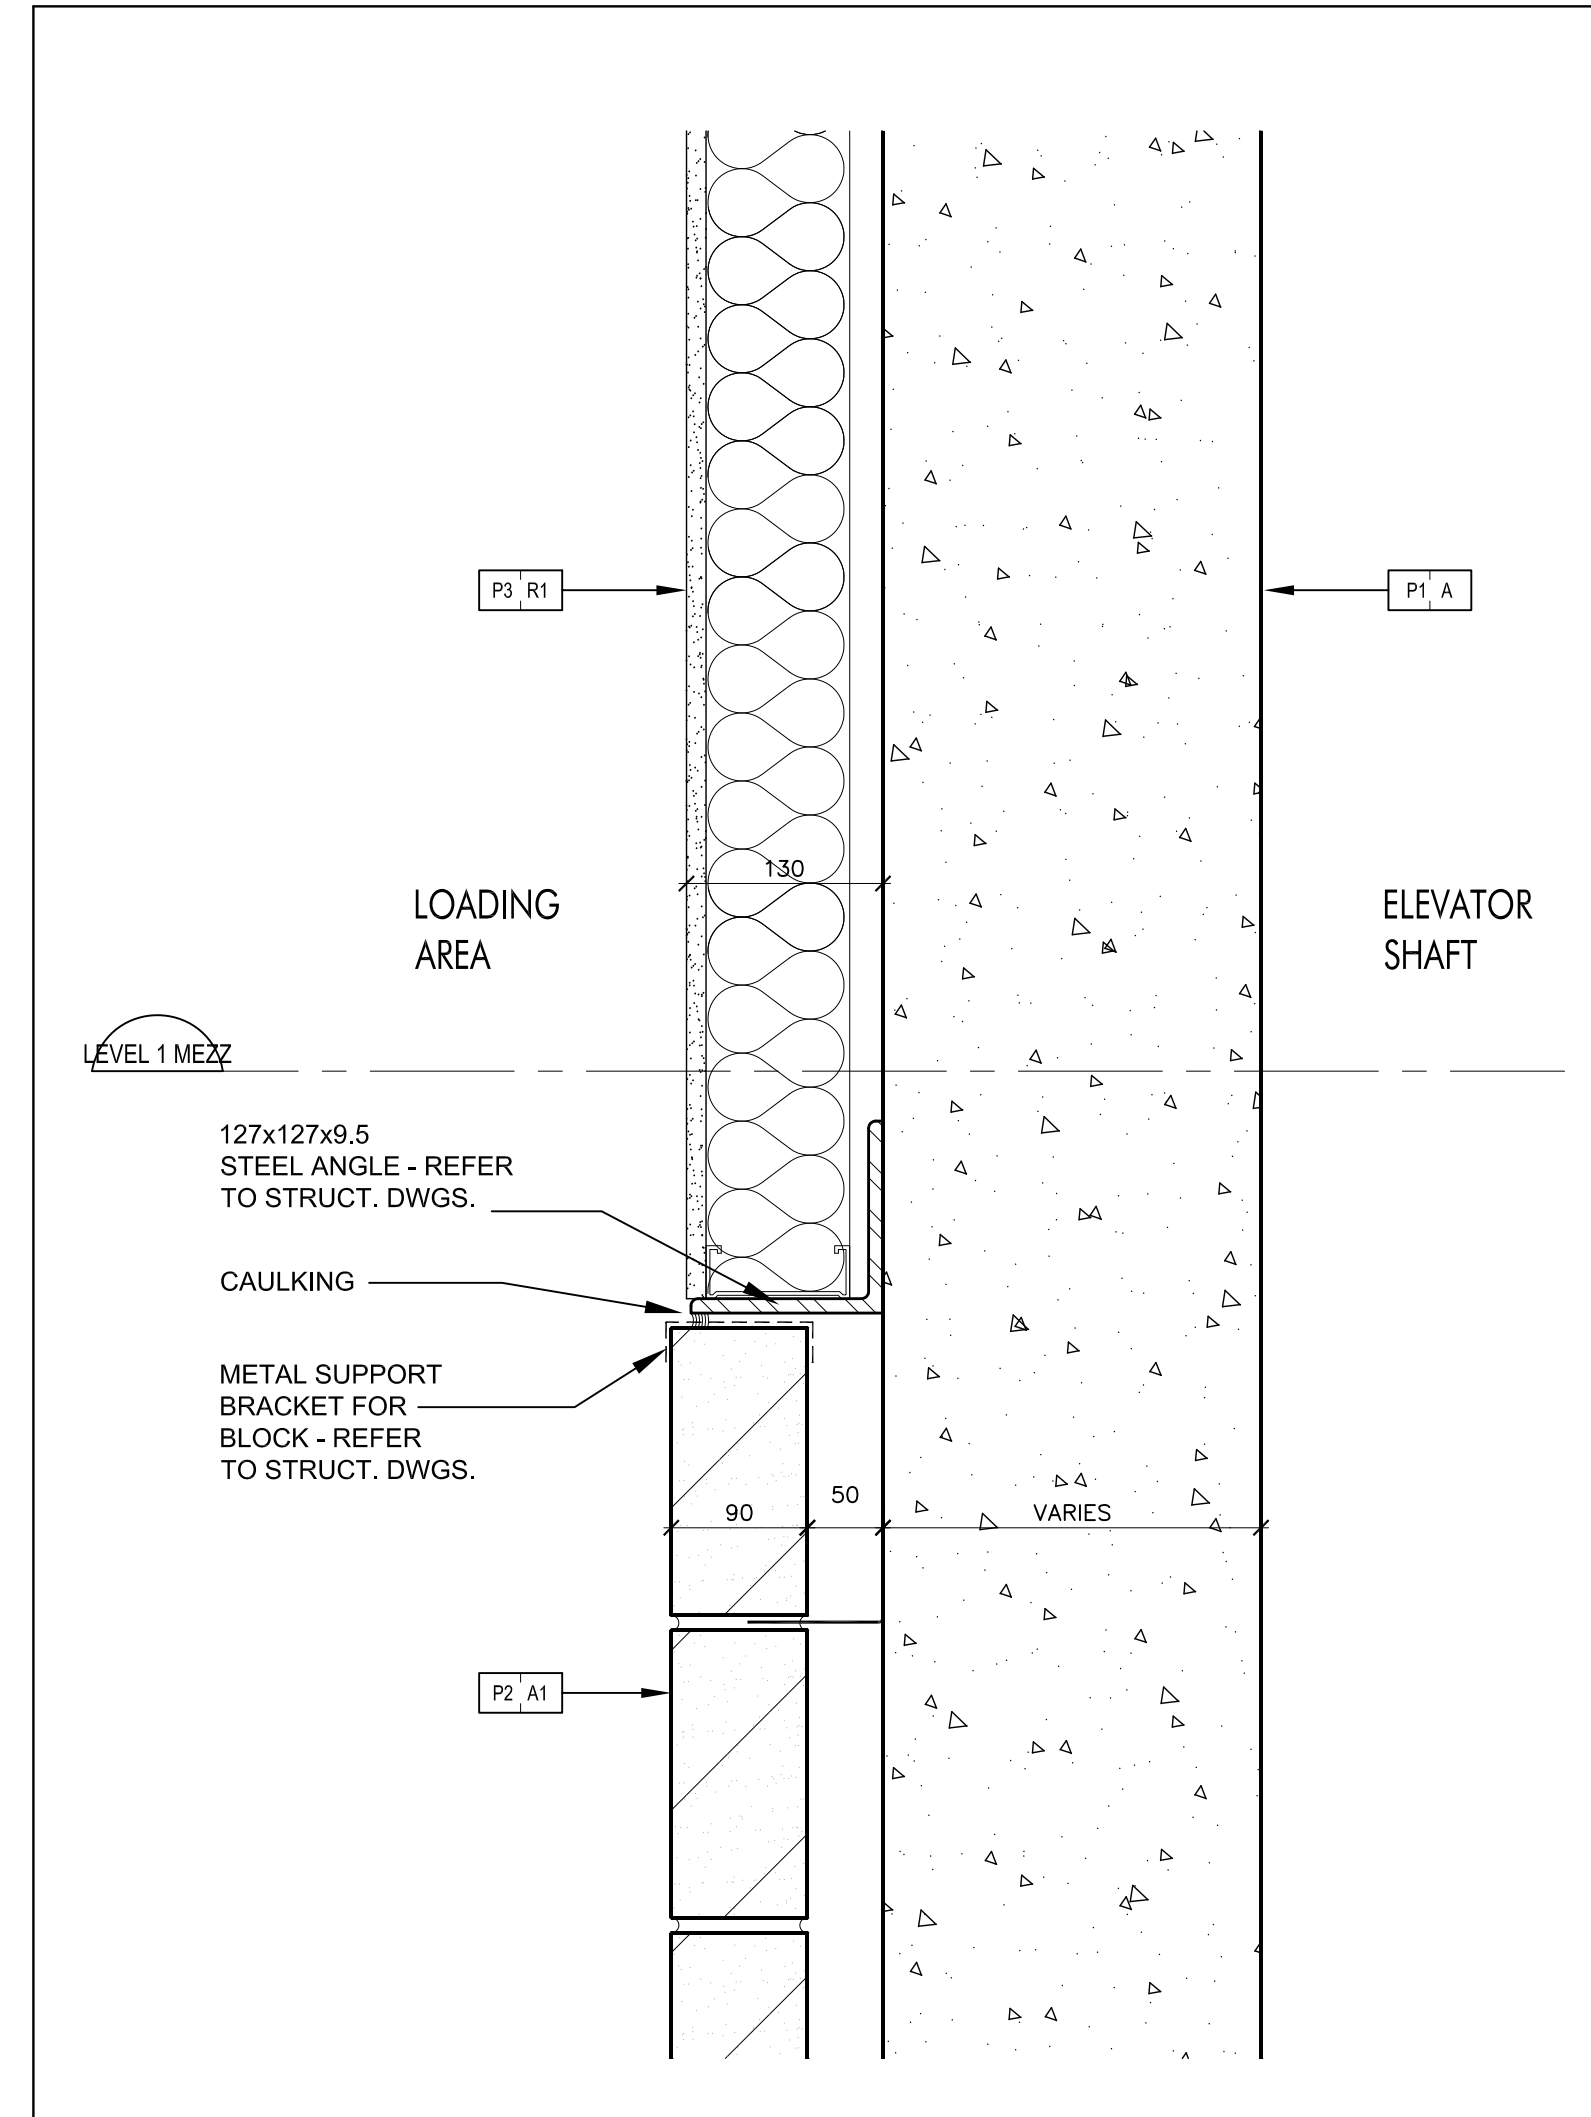

Brick Coursing @ Masonry Wall - Floor Ht. 3250
SCALE 1:10
A7-10

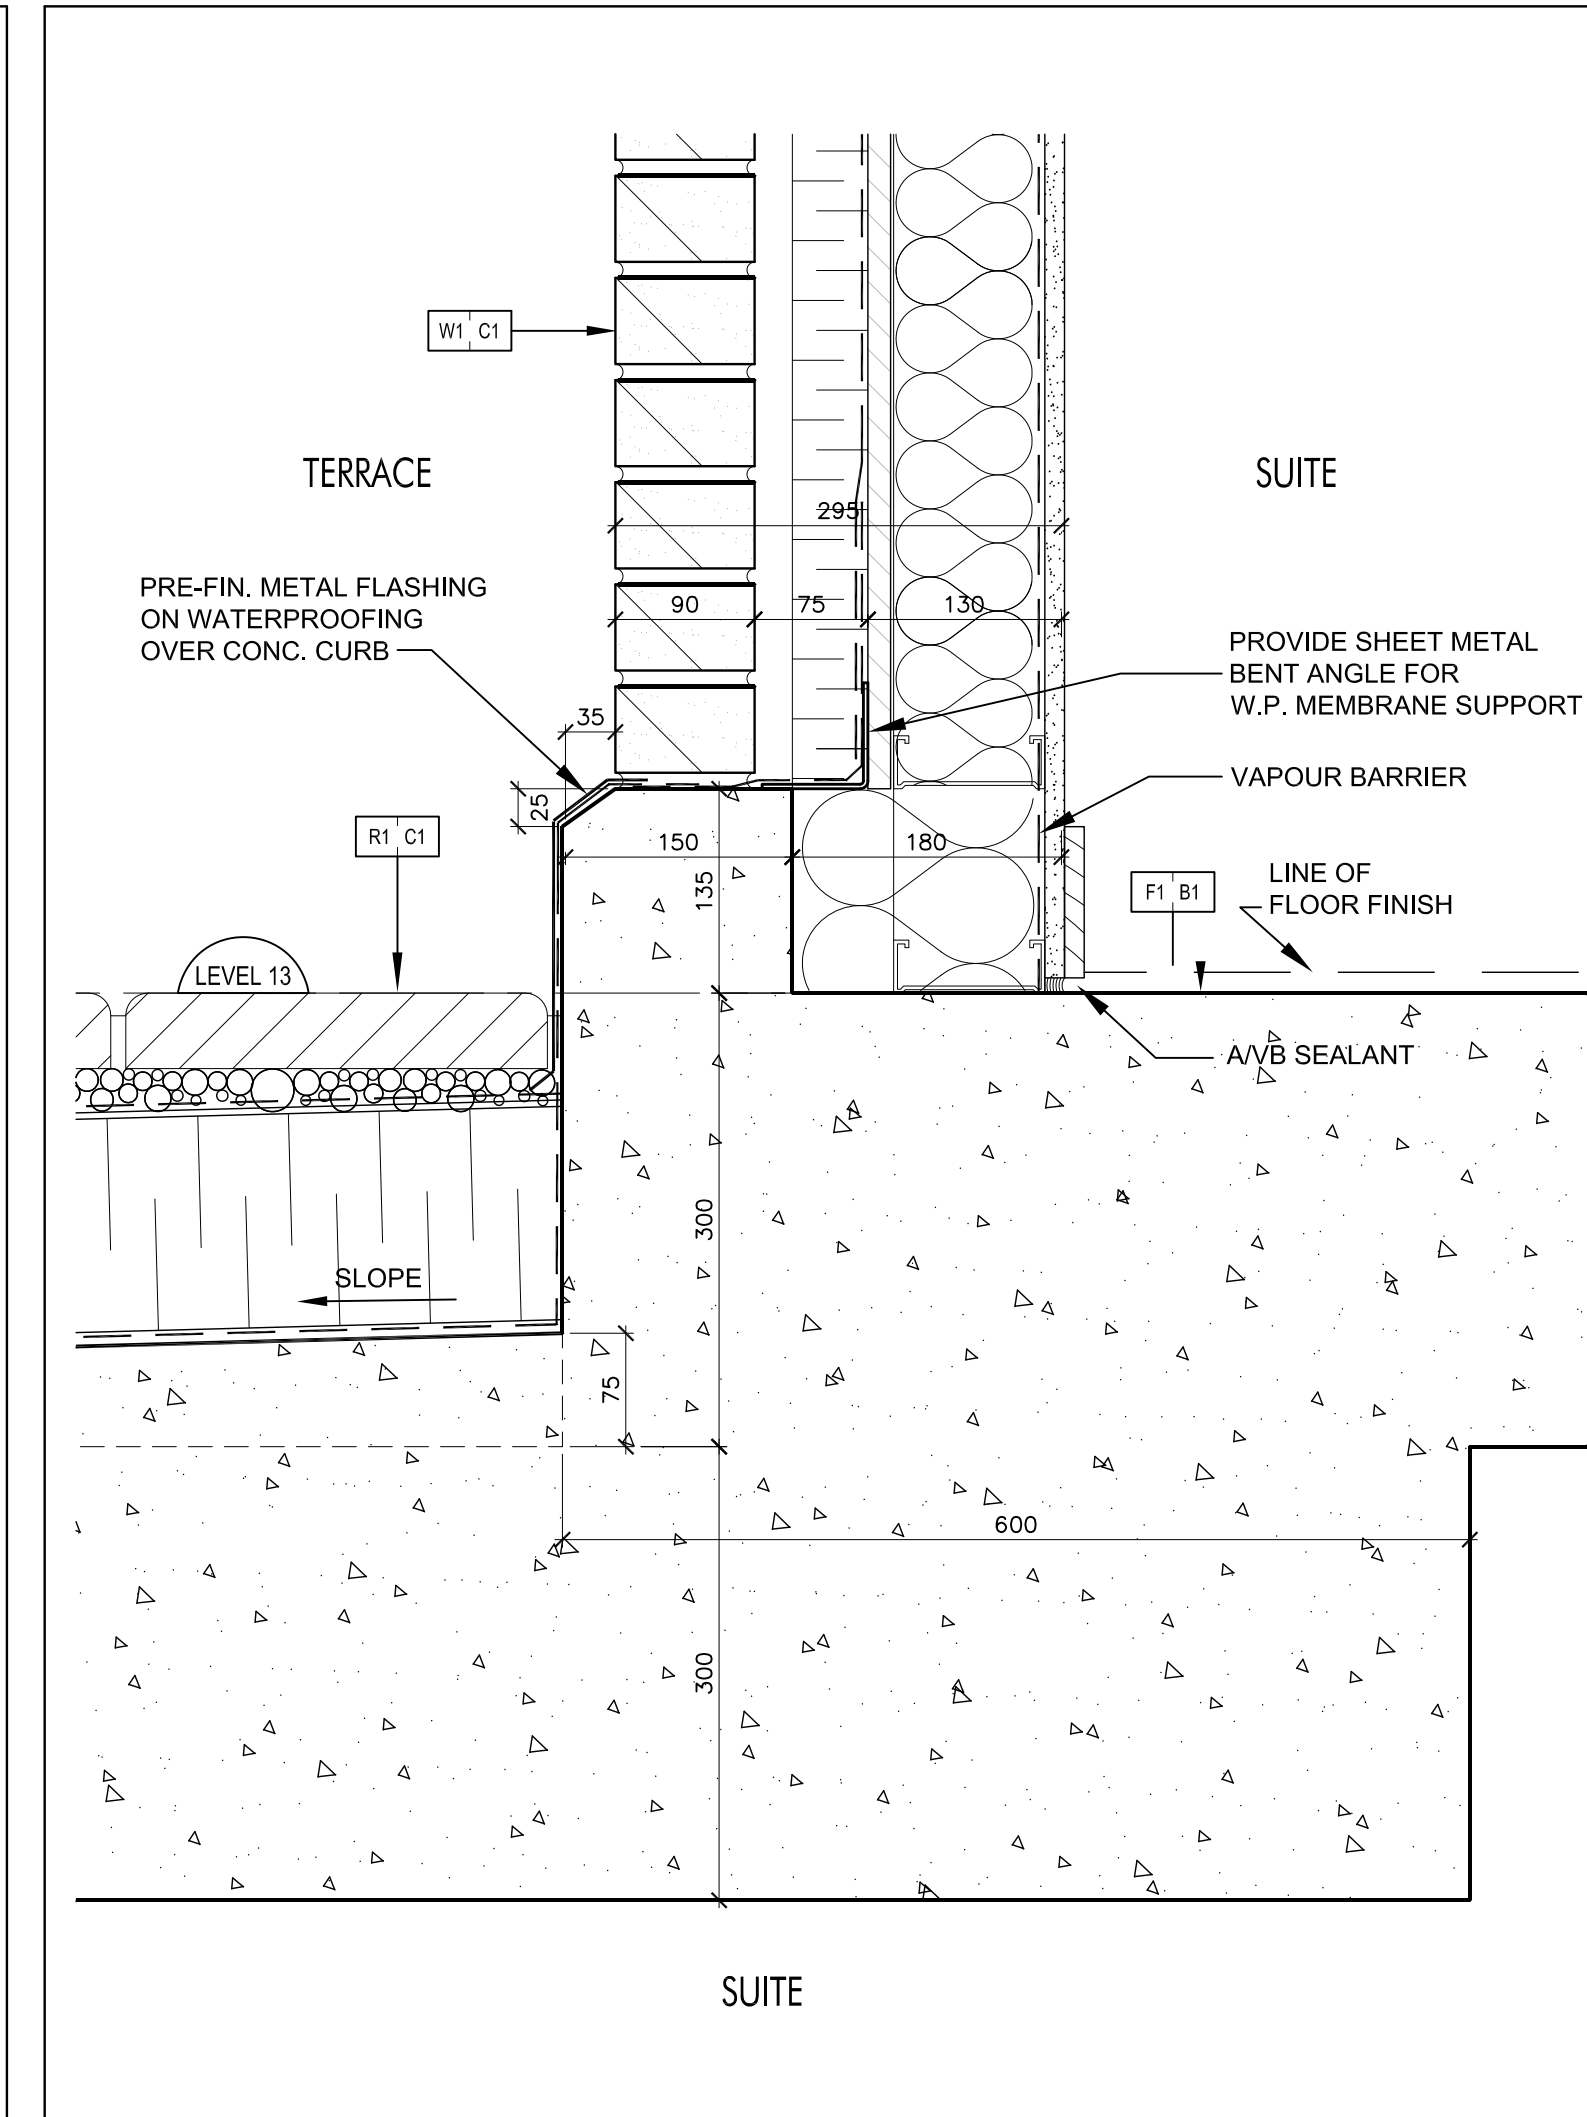

Brick Coursing @ Masonry Wall - Floor Ht. 2950
SCALE 1:10
A7-10

Correction: Must Check And Verify All Dimensions On The Job.
Do Not Scale The Drawing.
All Drawings, Specifications And Related Documents Are The Copyright Of
Kirkor Architects + Planners
No Part Of This Document May Be Reproduced Without The Written Permission
Of Kirkor Architects + Planners
The Drawing Shall Be Used For Construction Until Signed By The Architect
Date: November 4, 2016

KIRKOR ASSOCIATES
ARCHITECTS + PLANNERS
20 Martin Road Avenue, Toronto, Ontario, M2J 2K8
Tel: 416-663-8500, Tel: 416-663-1234, www.kirkorarchitects.com

No.: Revision Date
1 Site Instruction #10 Aug. 28, 2017

6. [Blanking Permit Resubmission] Nov. 1, 2017
5. Construction Nov. 4, 2016
4. [Blanking Permit] Feb. 6, 2016
3. Tender Oct. 15, 2015
2. [Blanking Permit] June 12, 2015
1. [Blanking Permit] May 17, 2015

No. Issued For Date

AQUAVISTA
AT BAYSIDE TORONTO

Drawing Title
Section Details

Project
Hines TRIDEL
AQUAVISTA
Block 3 - R3 & R4
263 Queens Quay East
Toronto, ON

1:10 Drawn by
S.D. Checked by
C.A. Project No.
13148
November 4, 2016 Date
Drawing No.

A7-10