




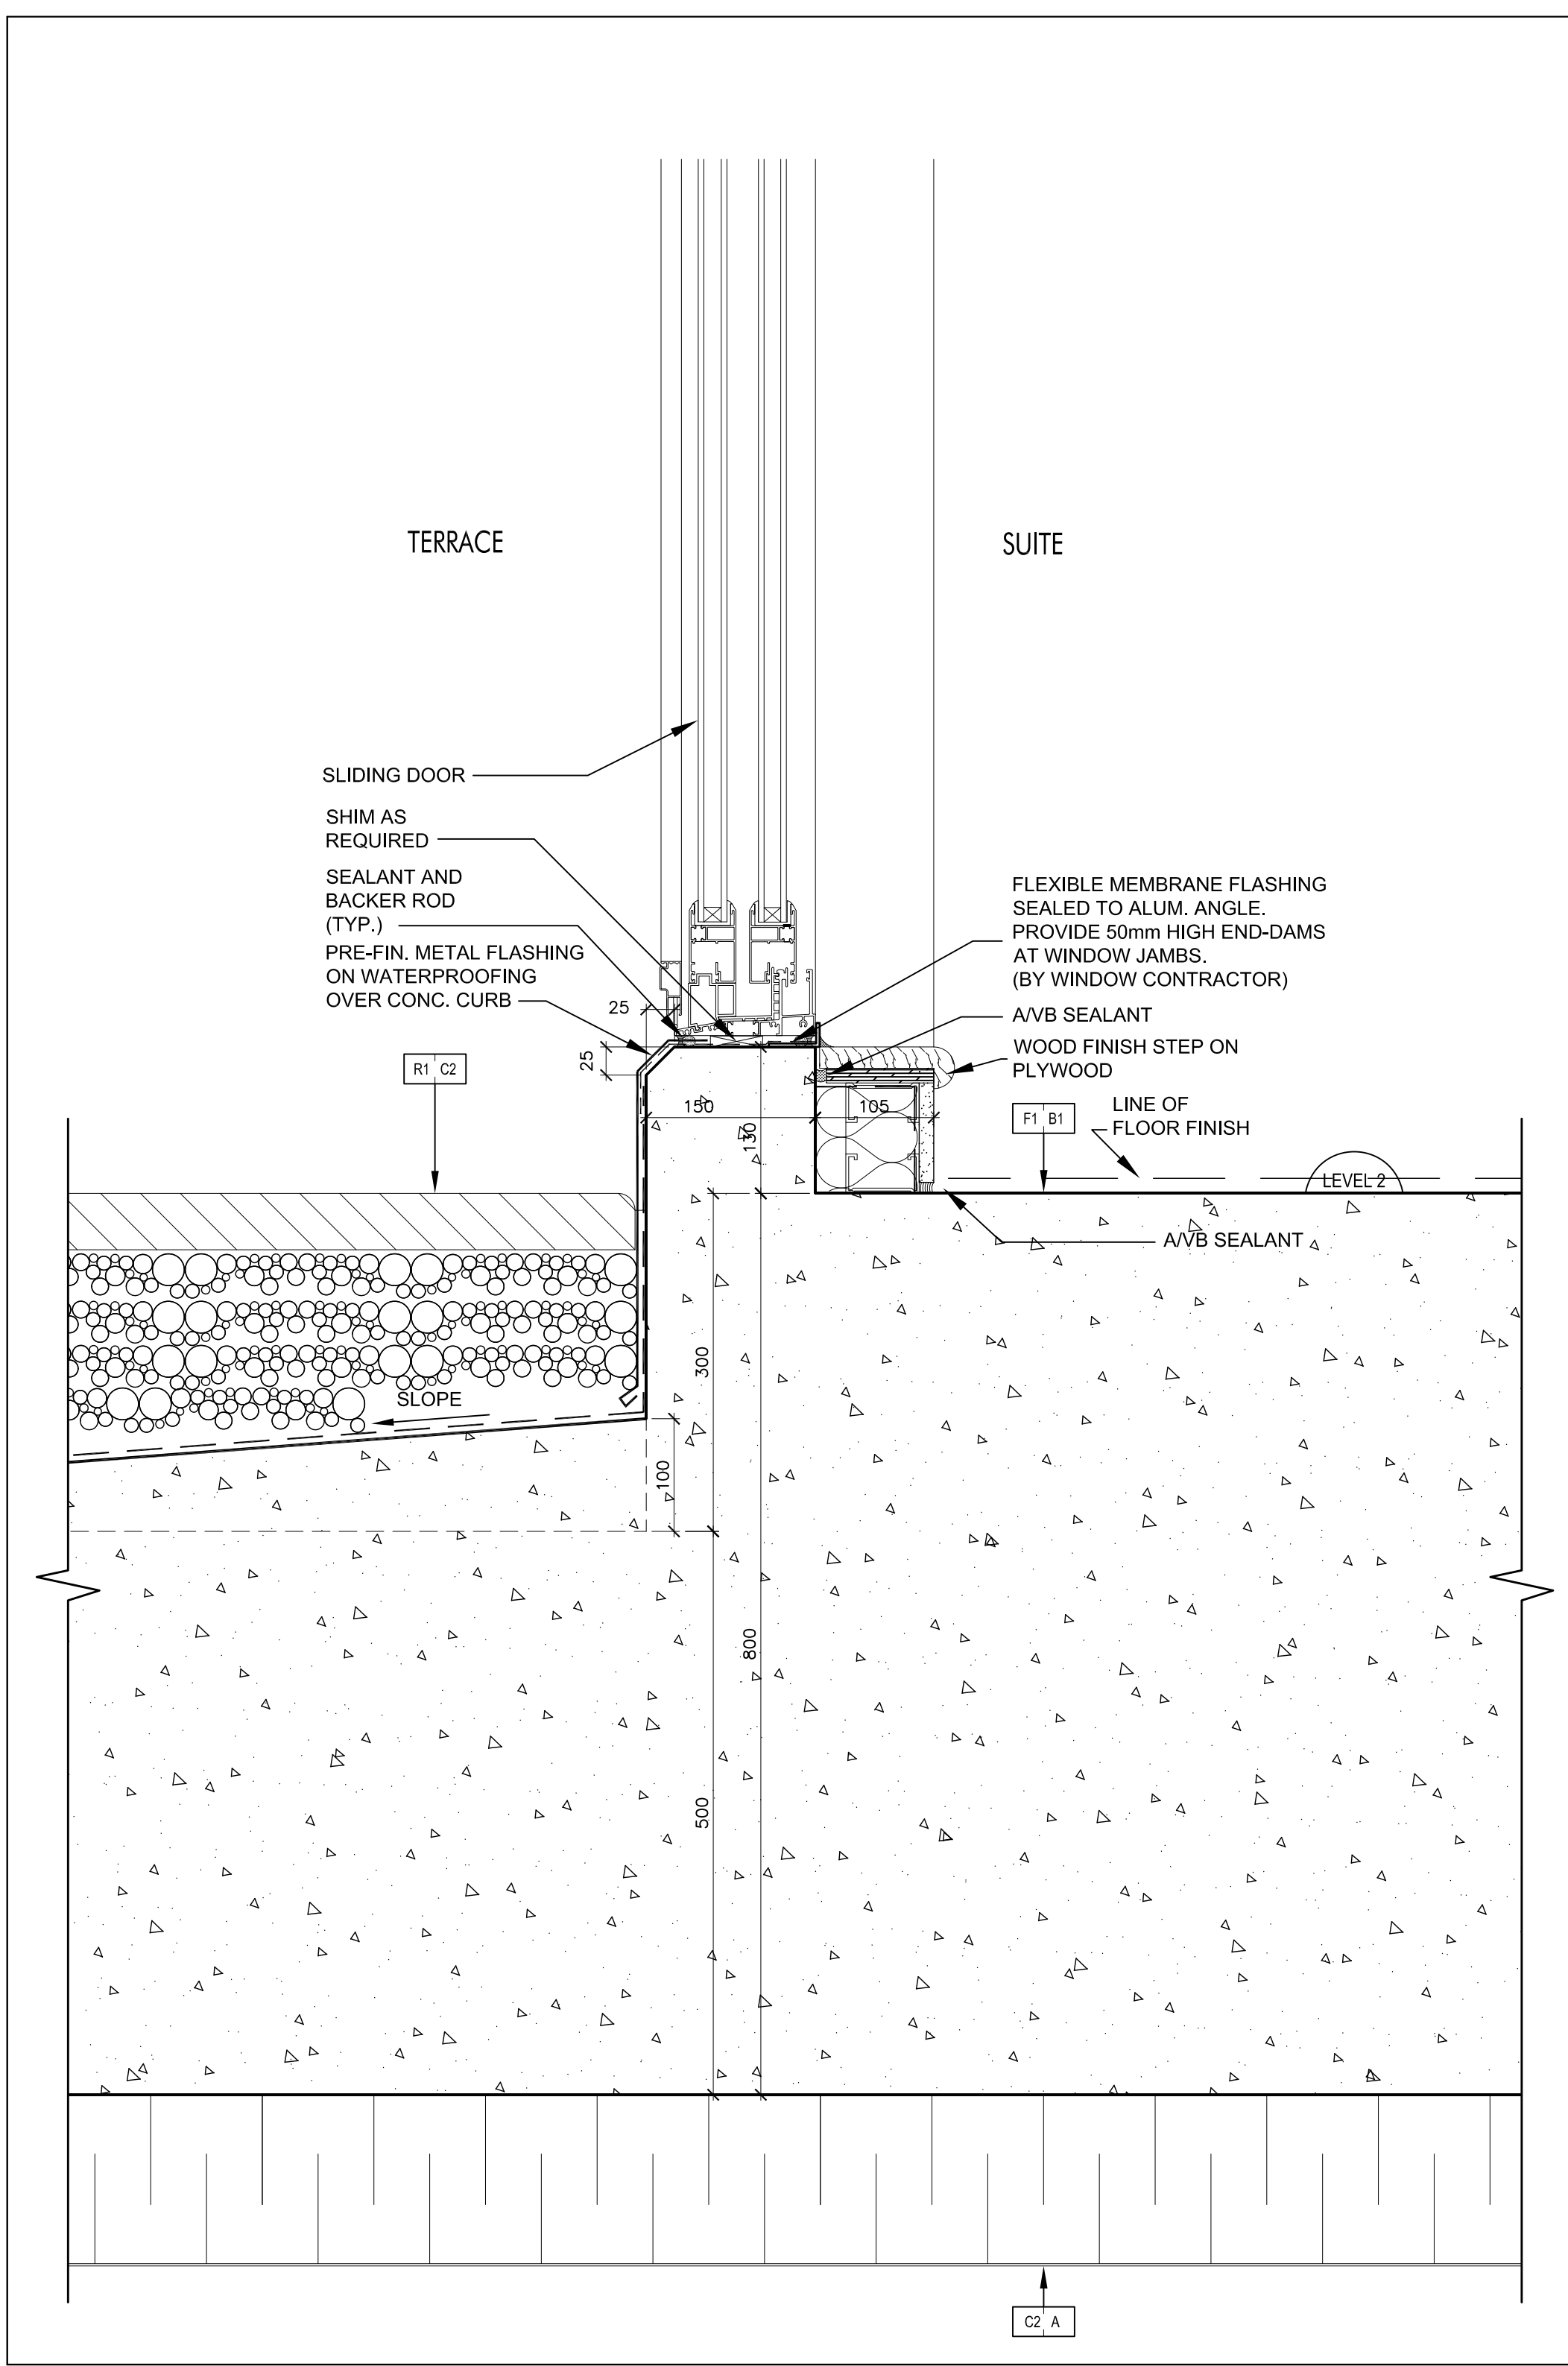


Concrete Curb @ Sliding Door @ Terrace At Level 2
SCALE 1:5
A7-11

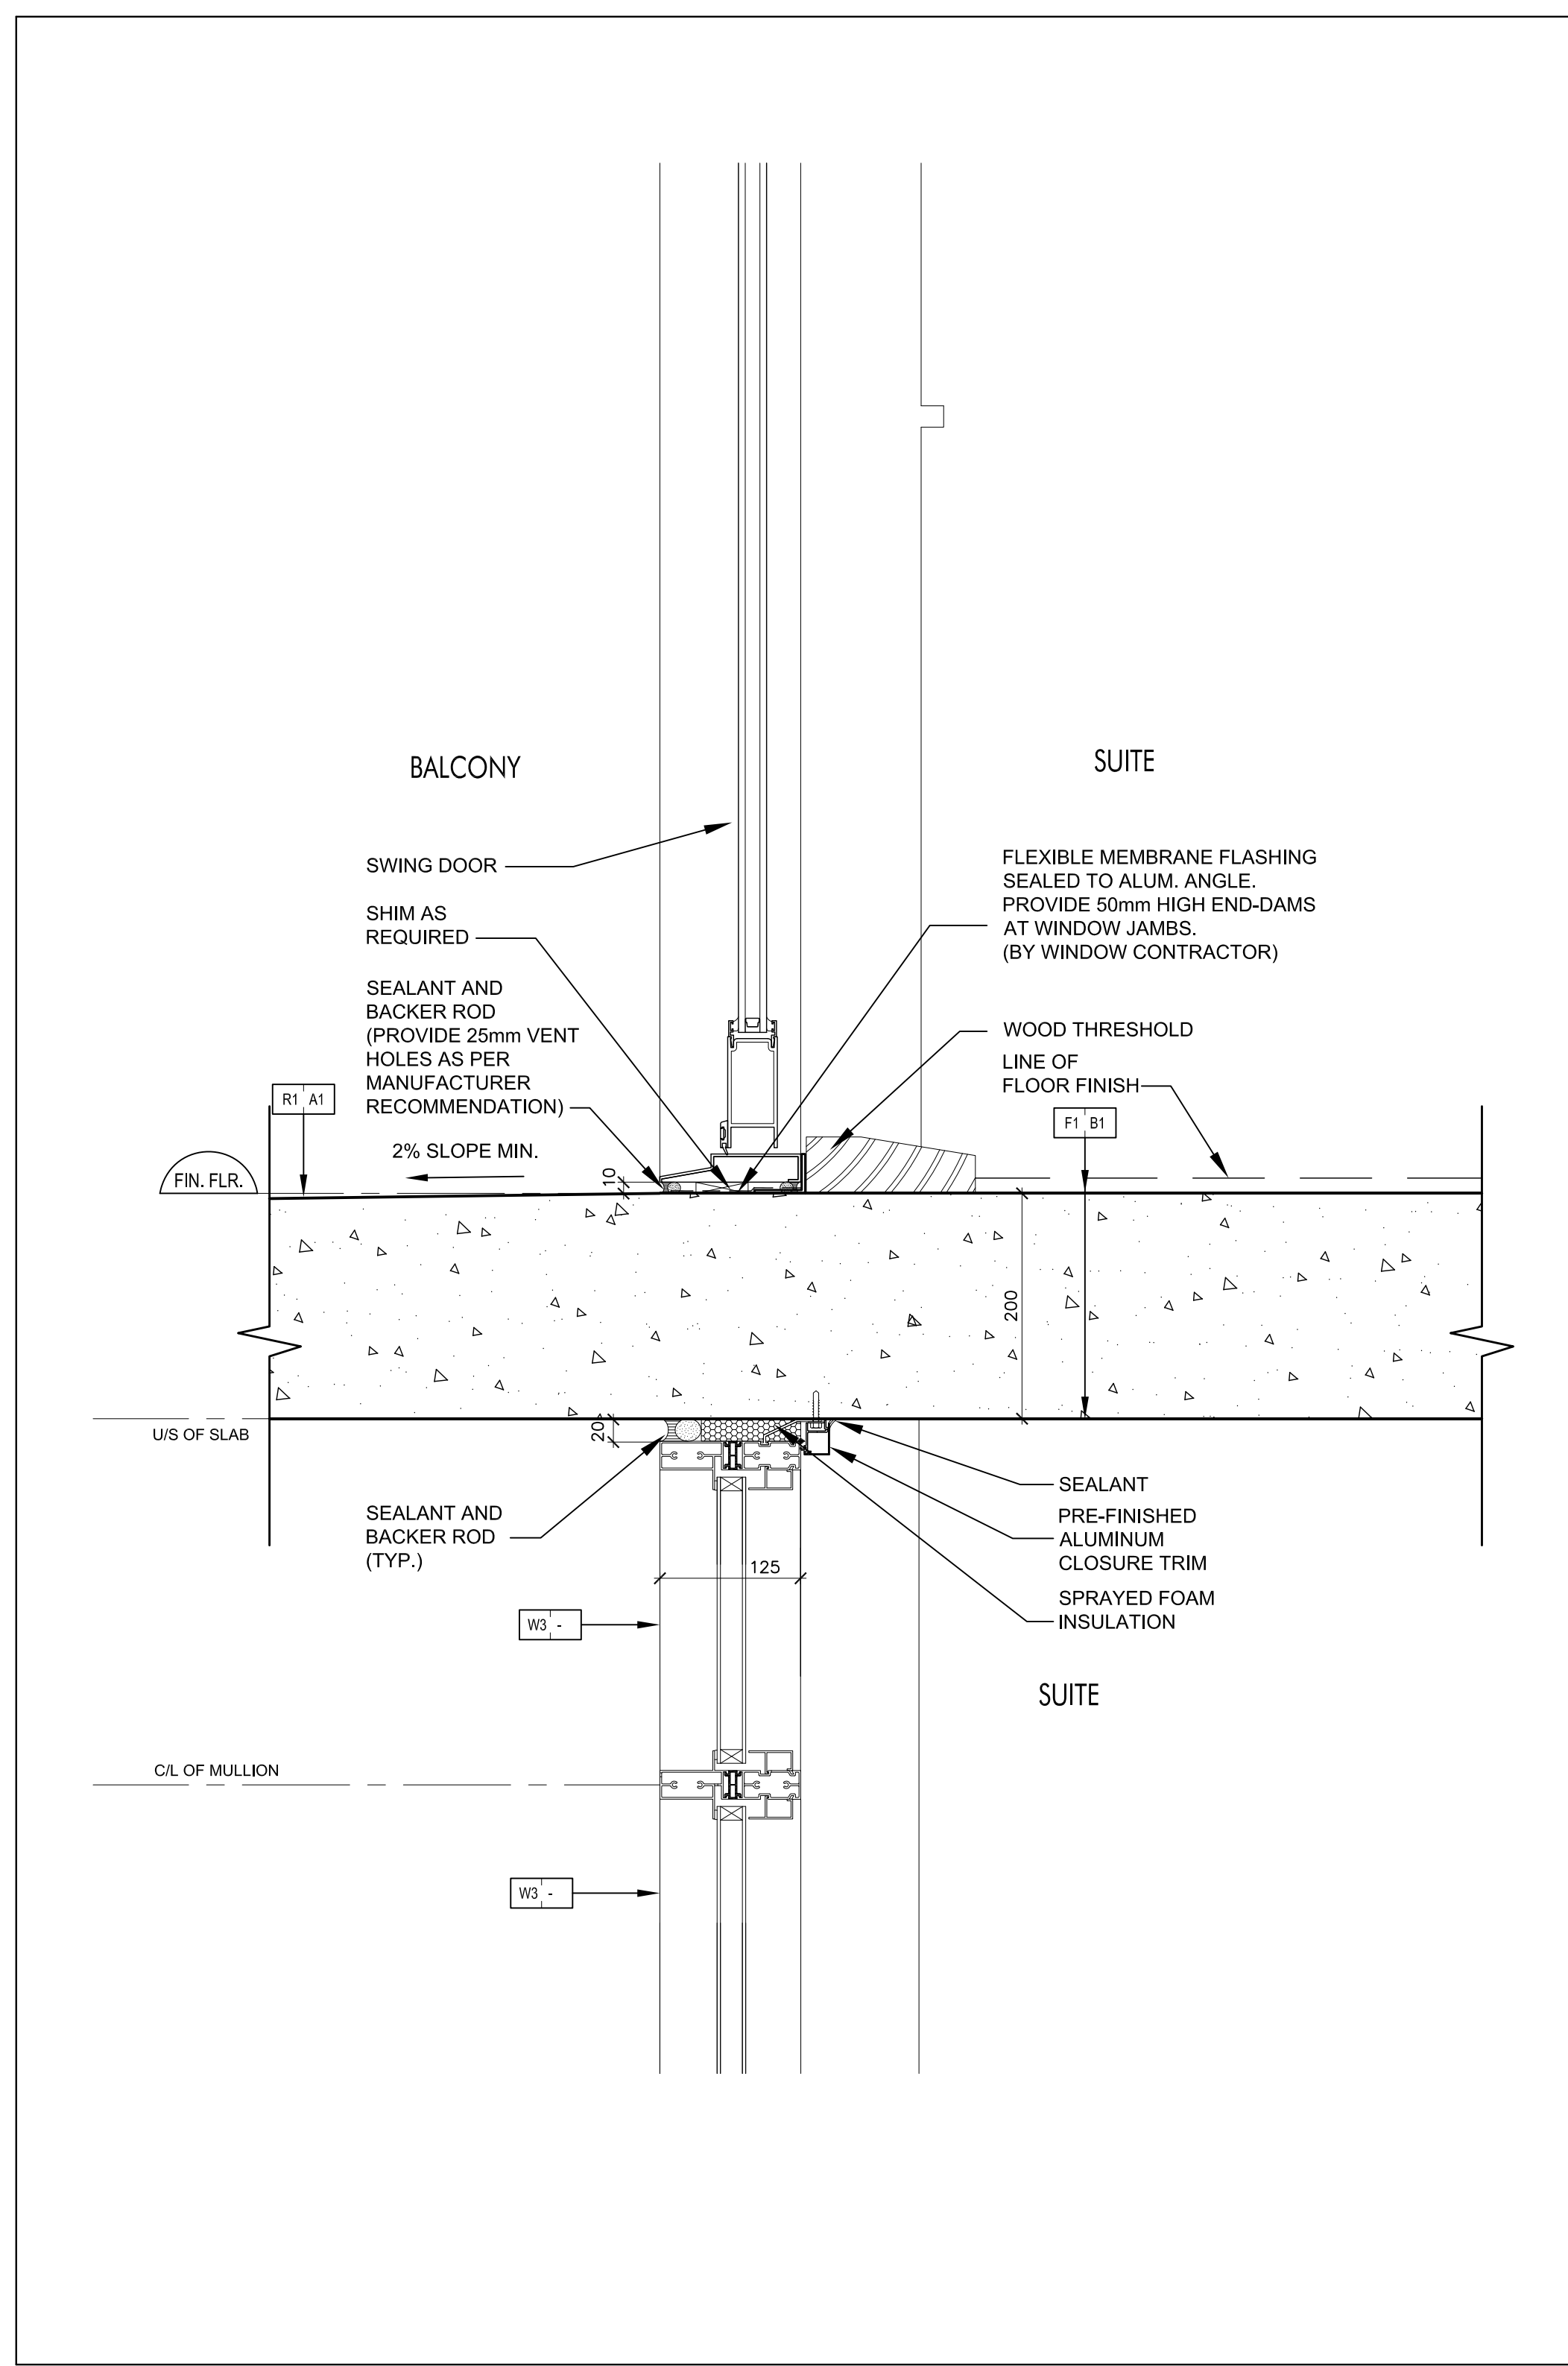


Swing Door @ Balcony
SCALE 1:5
A7-11

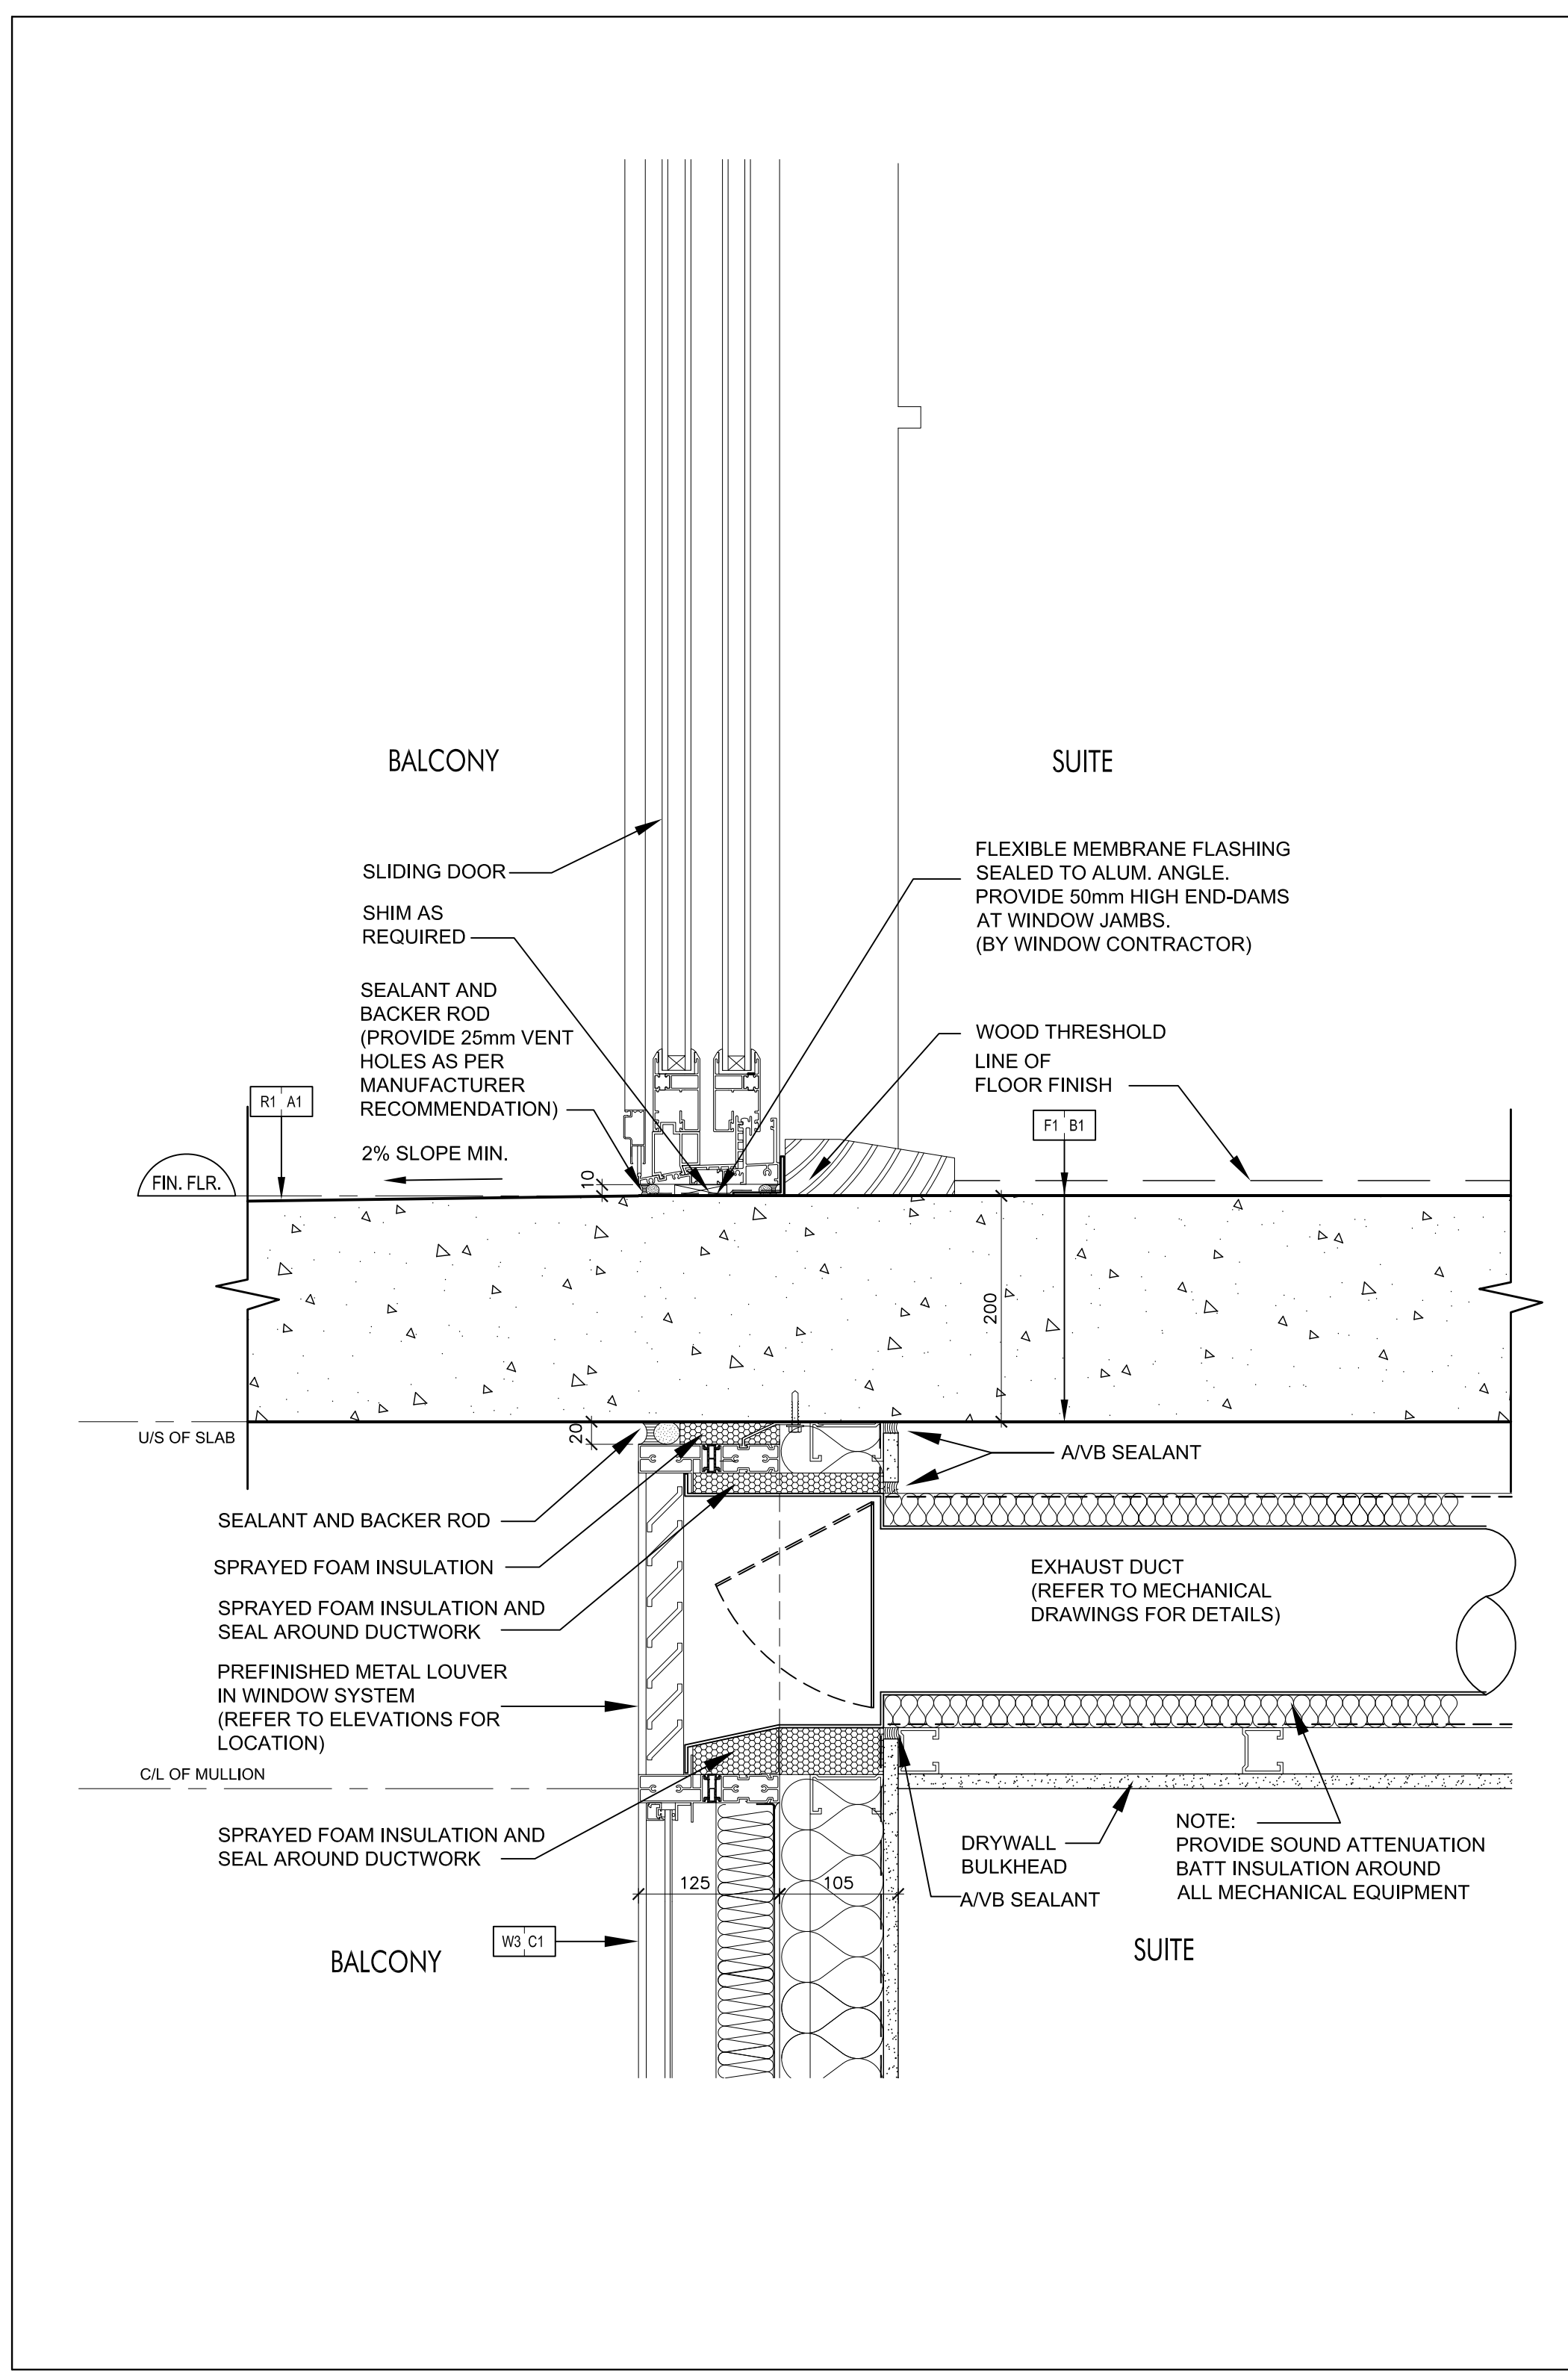


Sliding Door @ Balcony
SCALE 1:5
A7-11

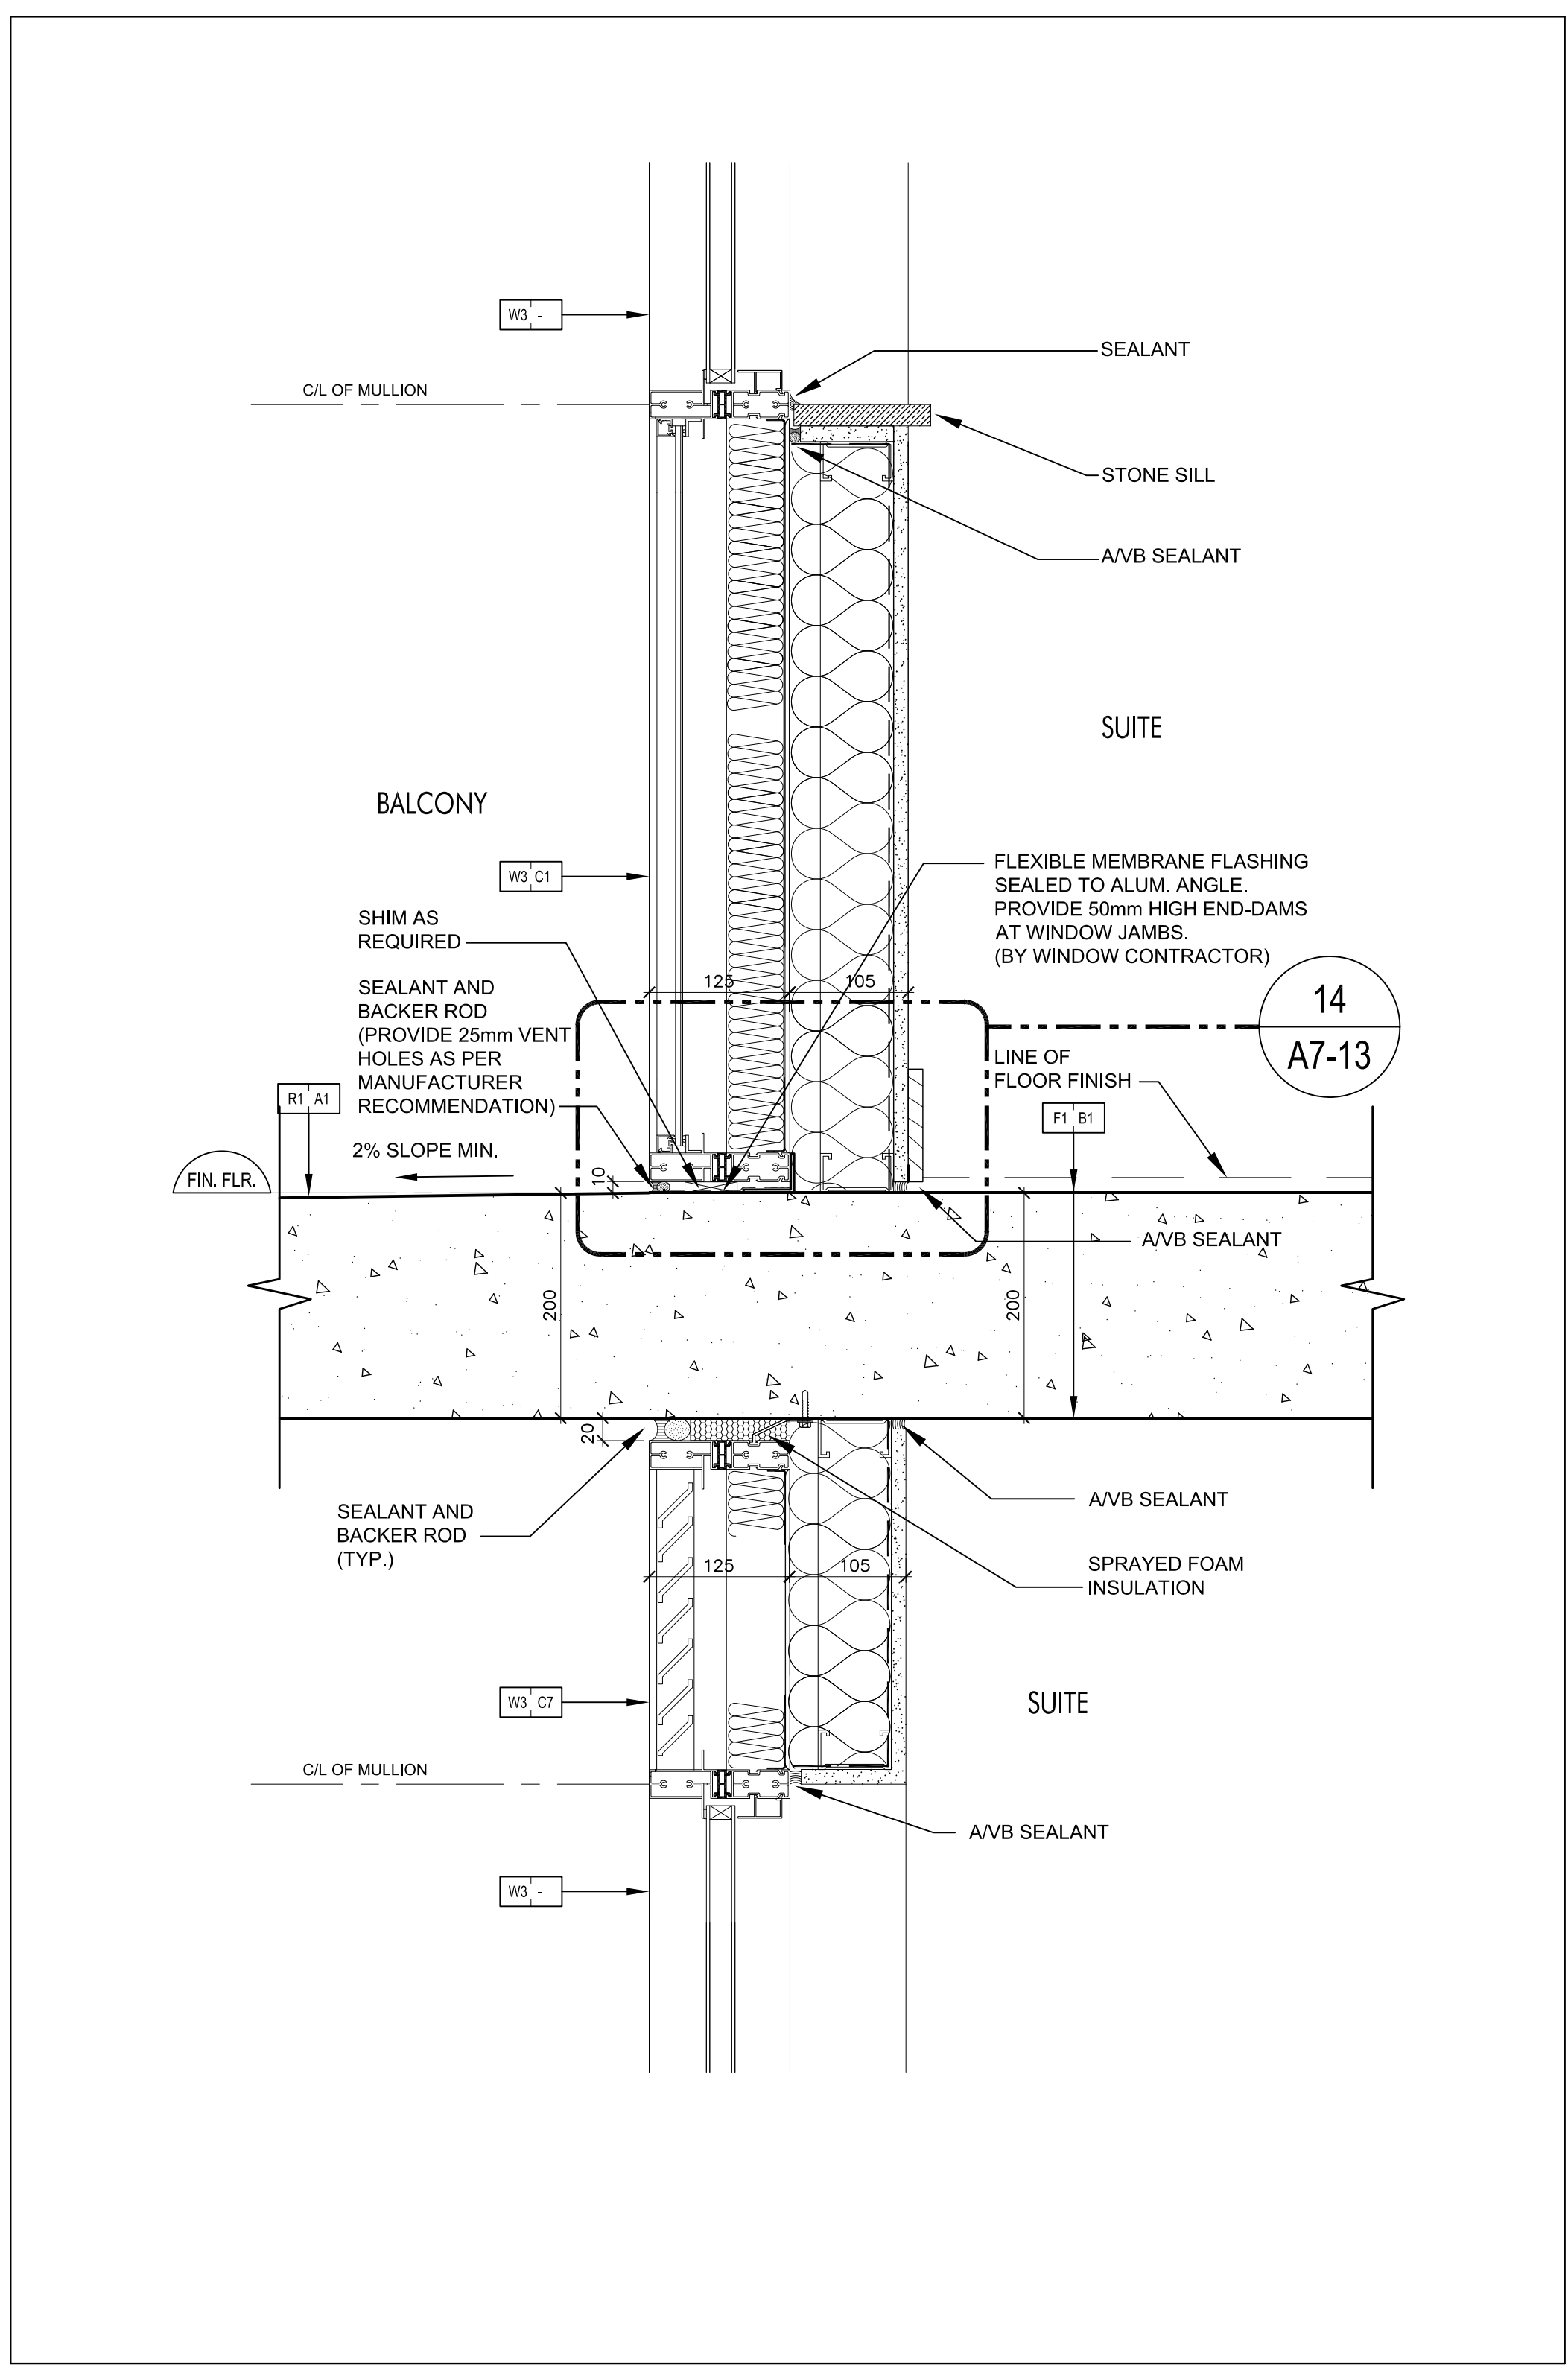


Window Wall @ Balcony
SCALE 1:5
A7-11

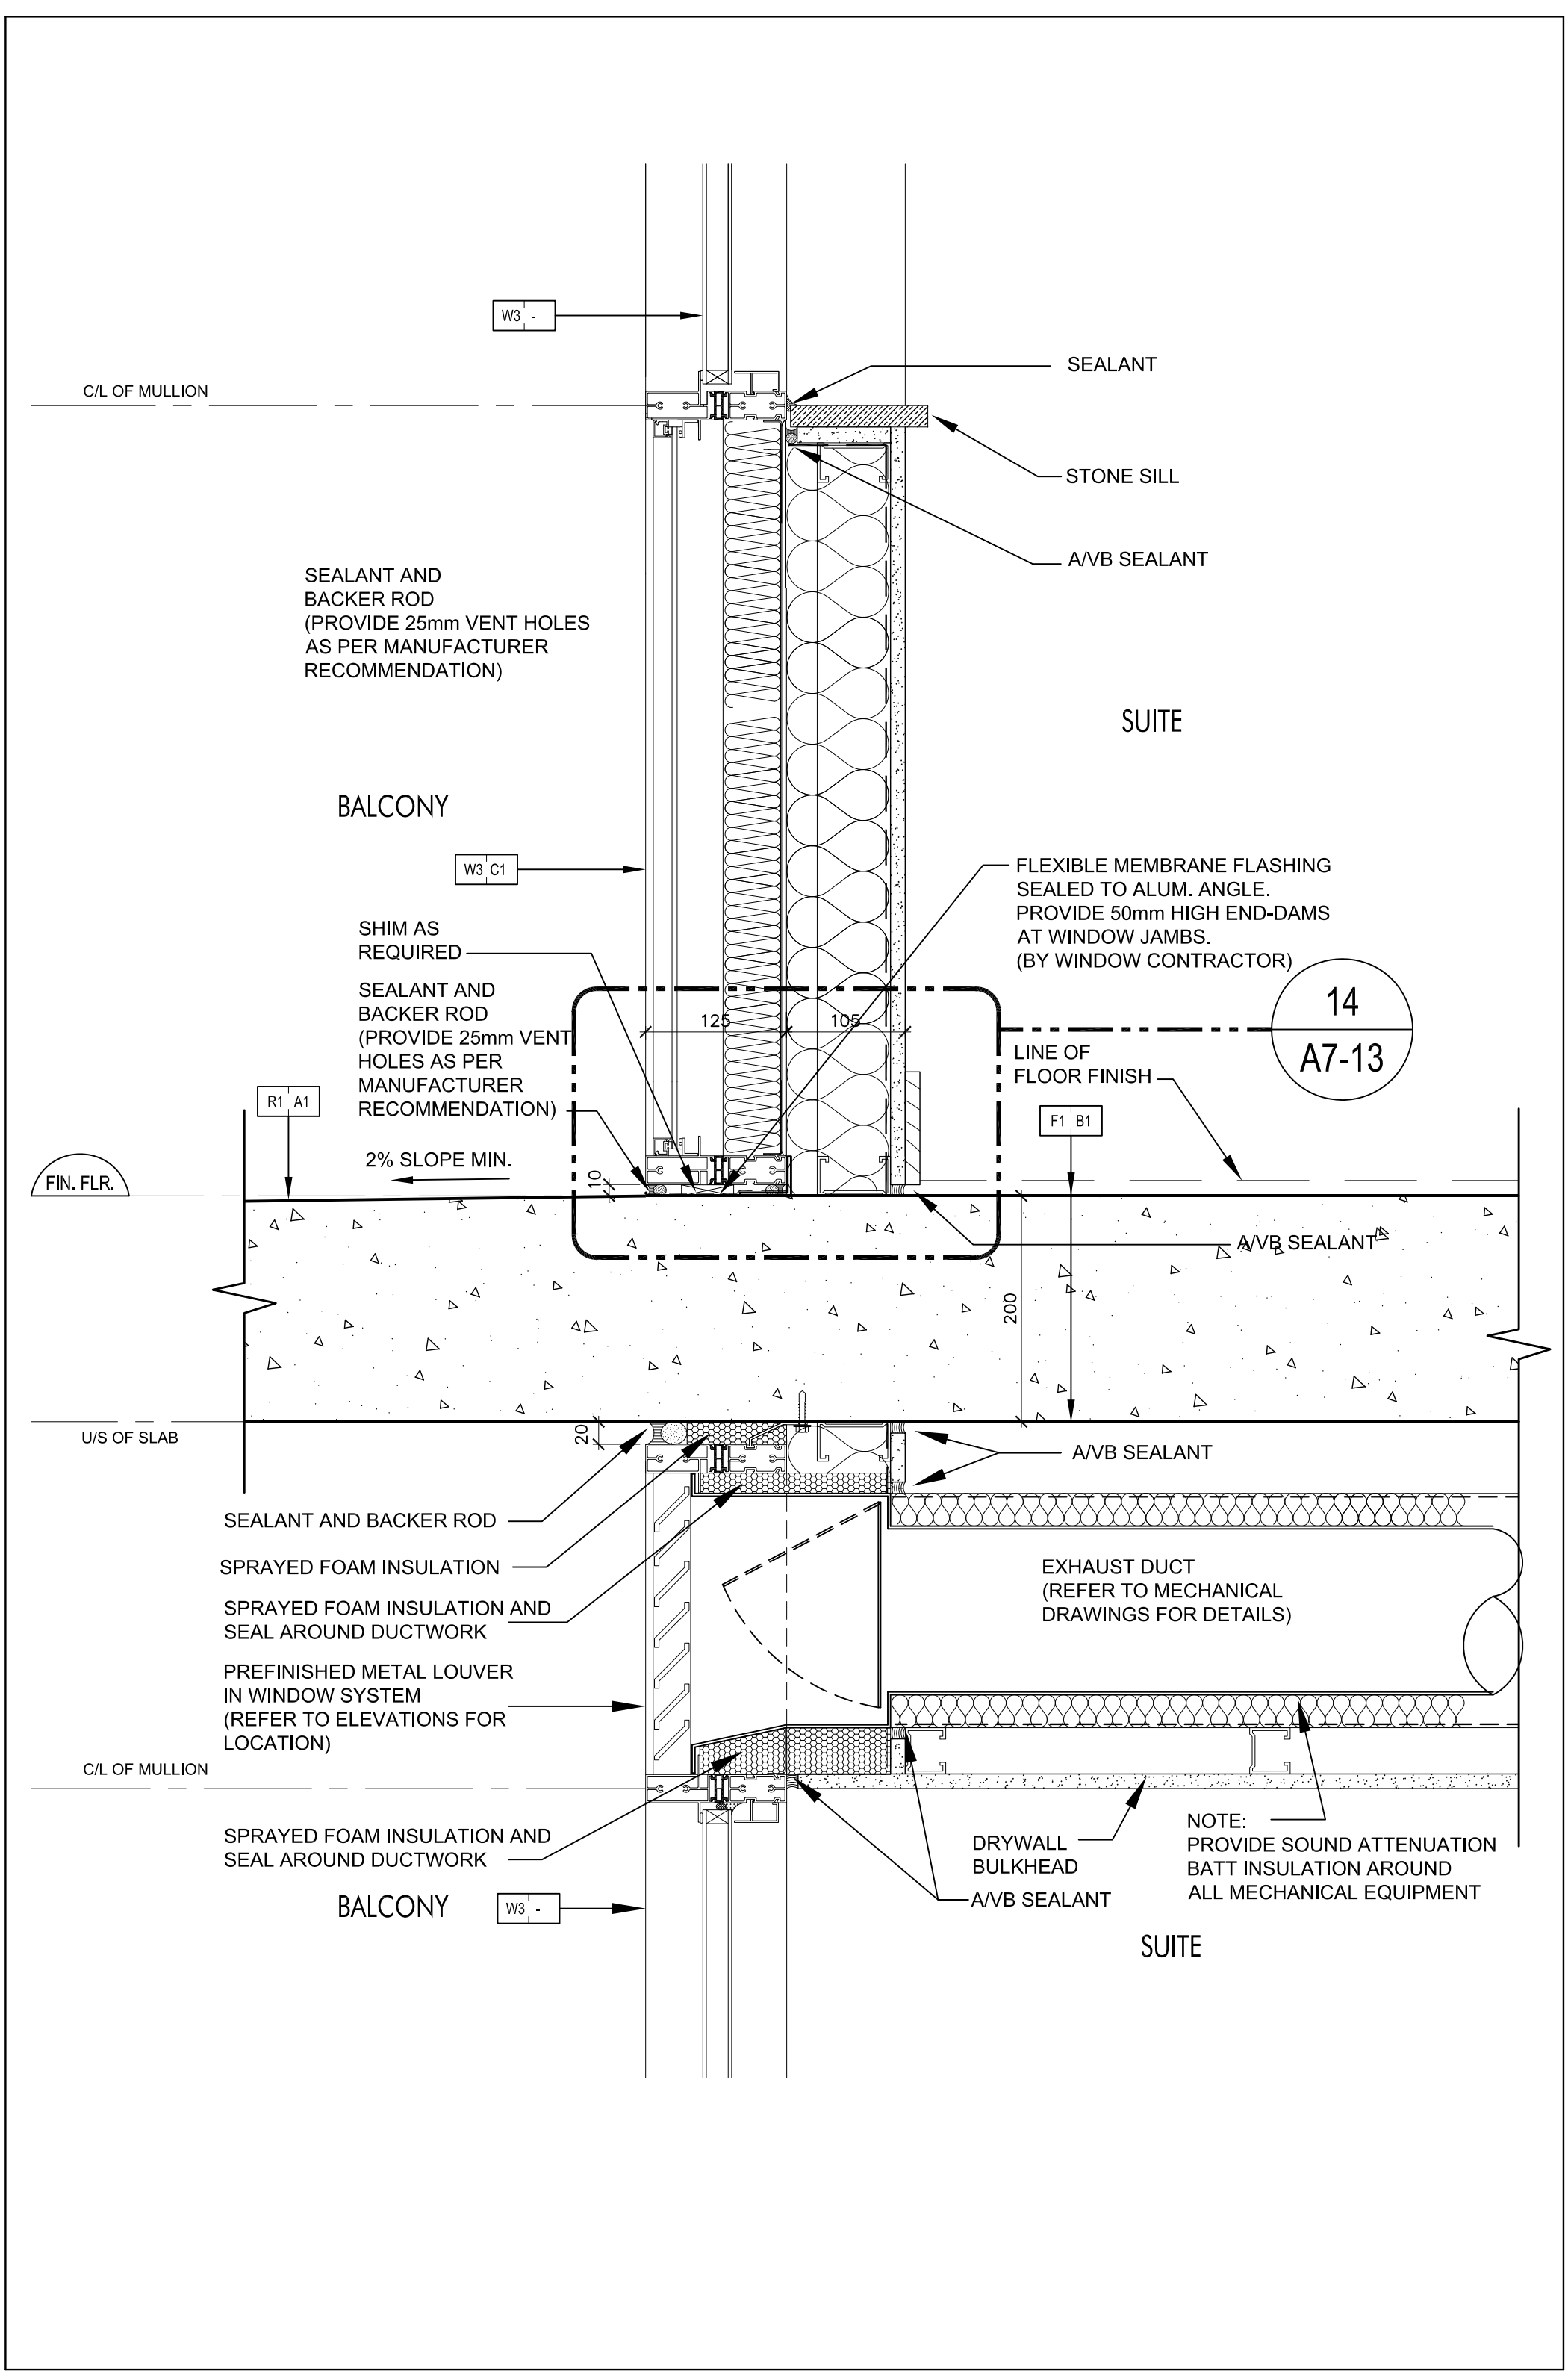


Window Wall @ Balcony
SCALE 1:5
A7-11

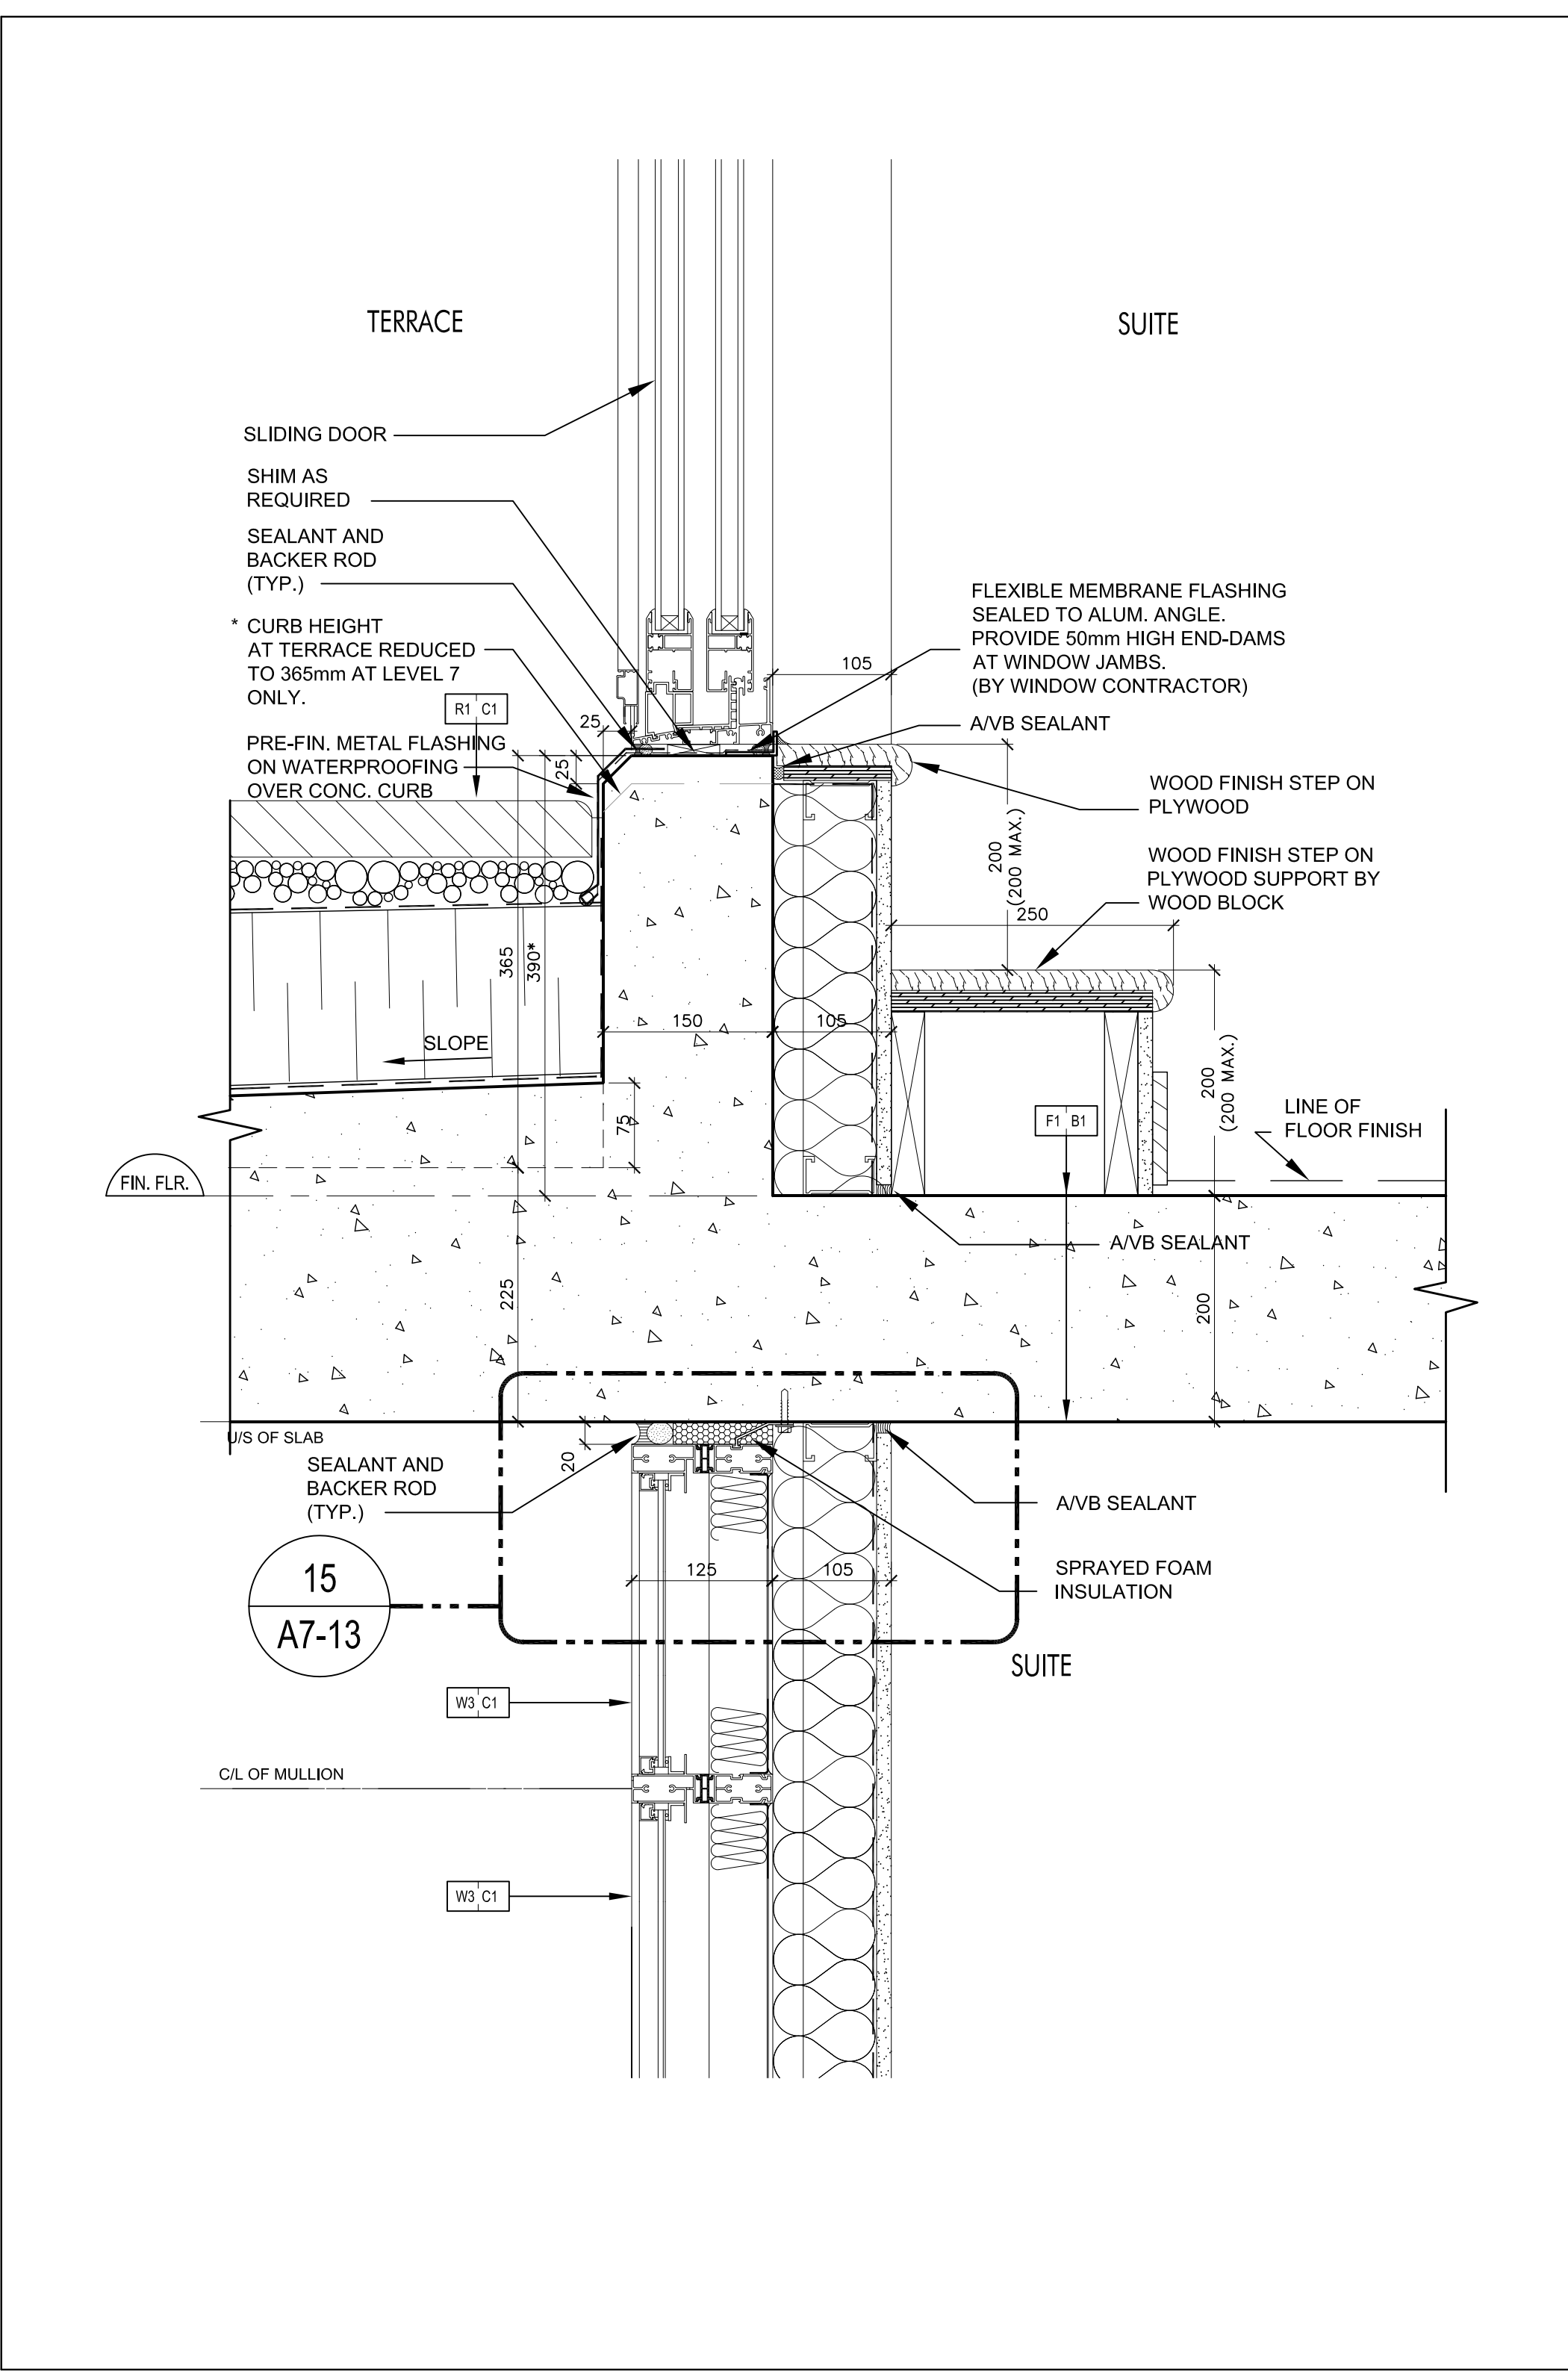


Sliding Door @ Terrace
SCALE 1:5
A7-11

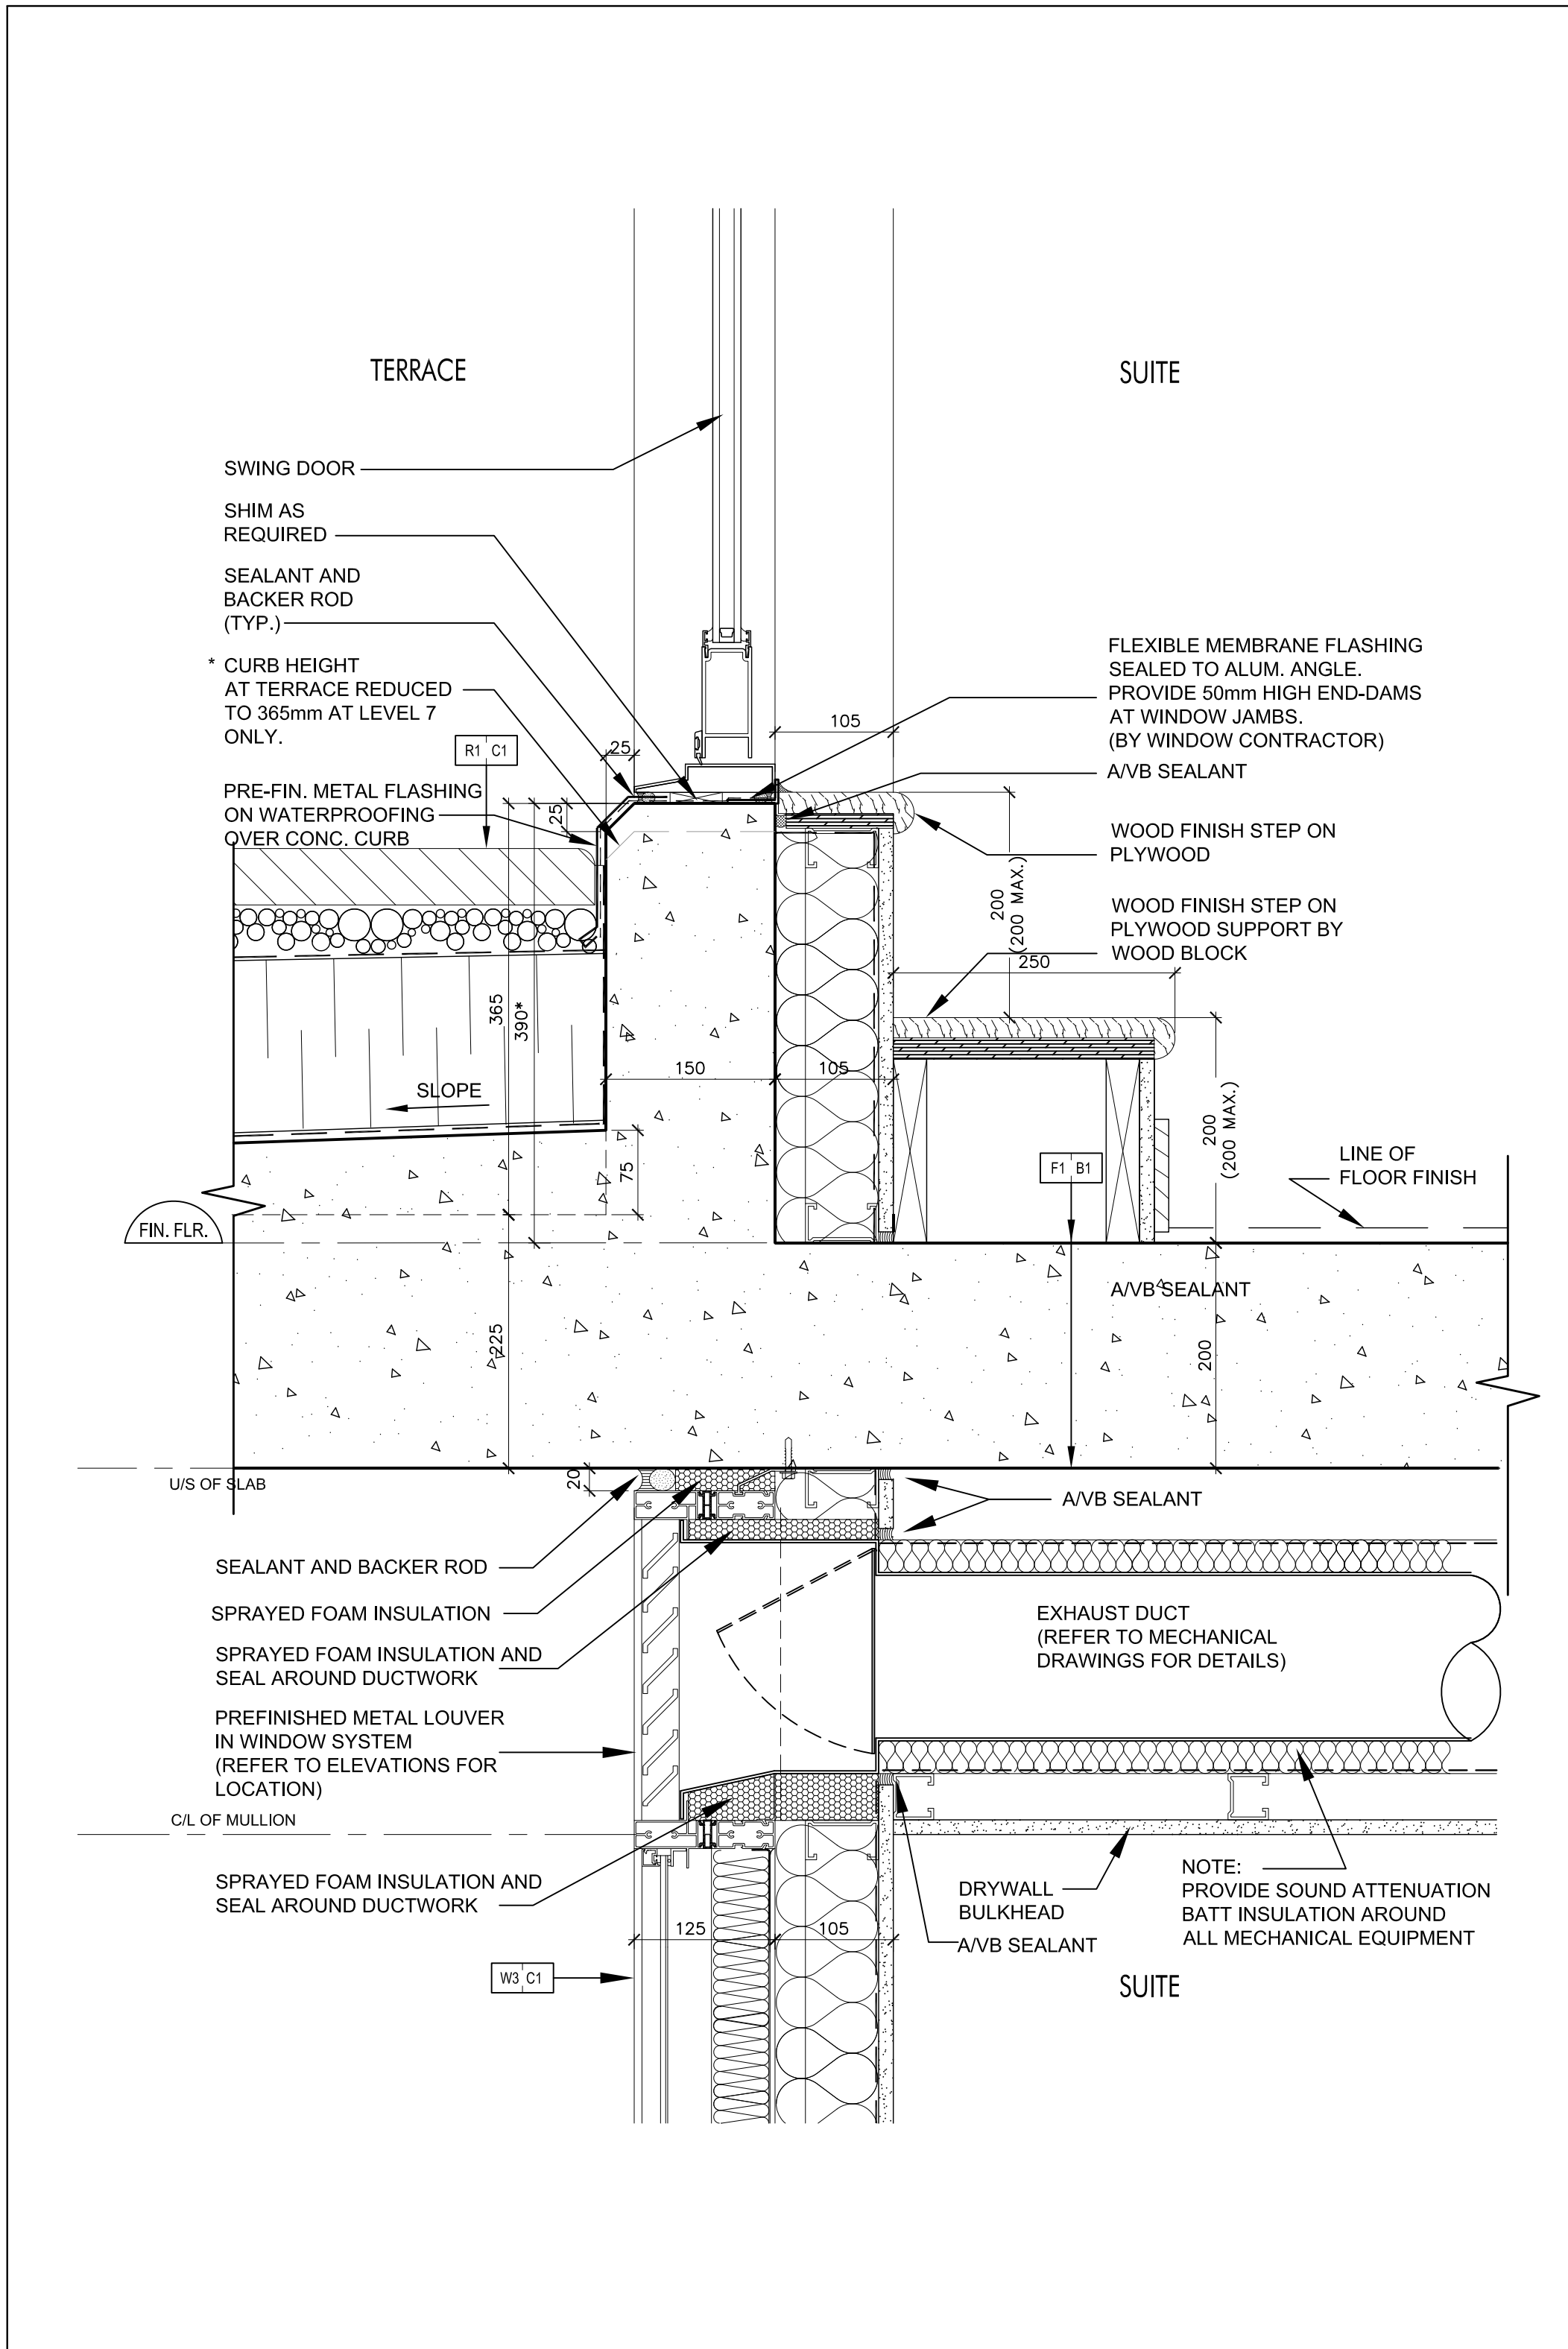


Swing Door @ Terrace
SCALE 1:5
A7-11

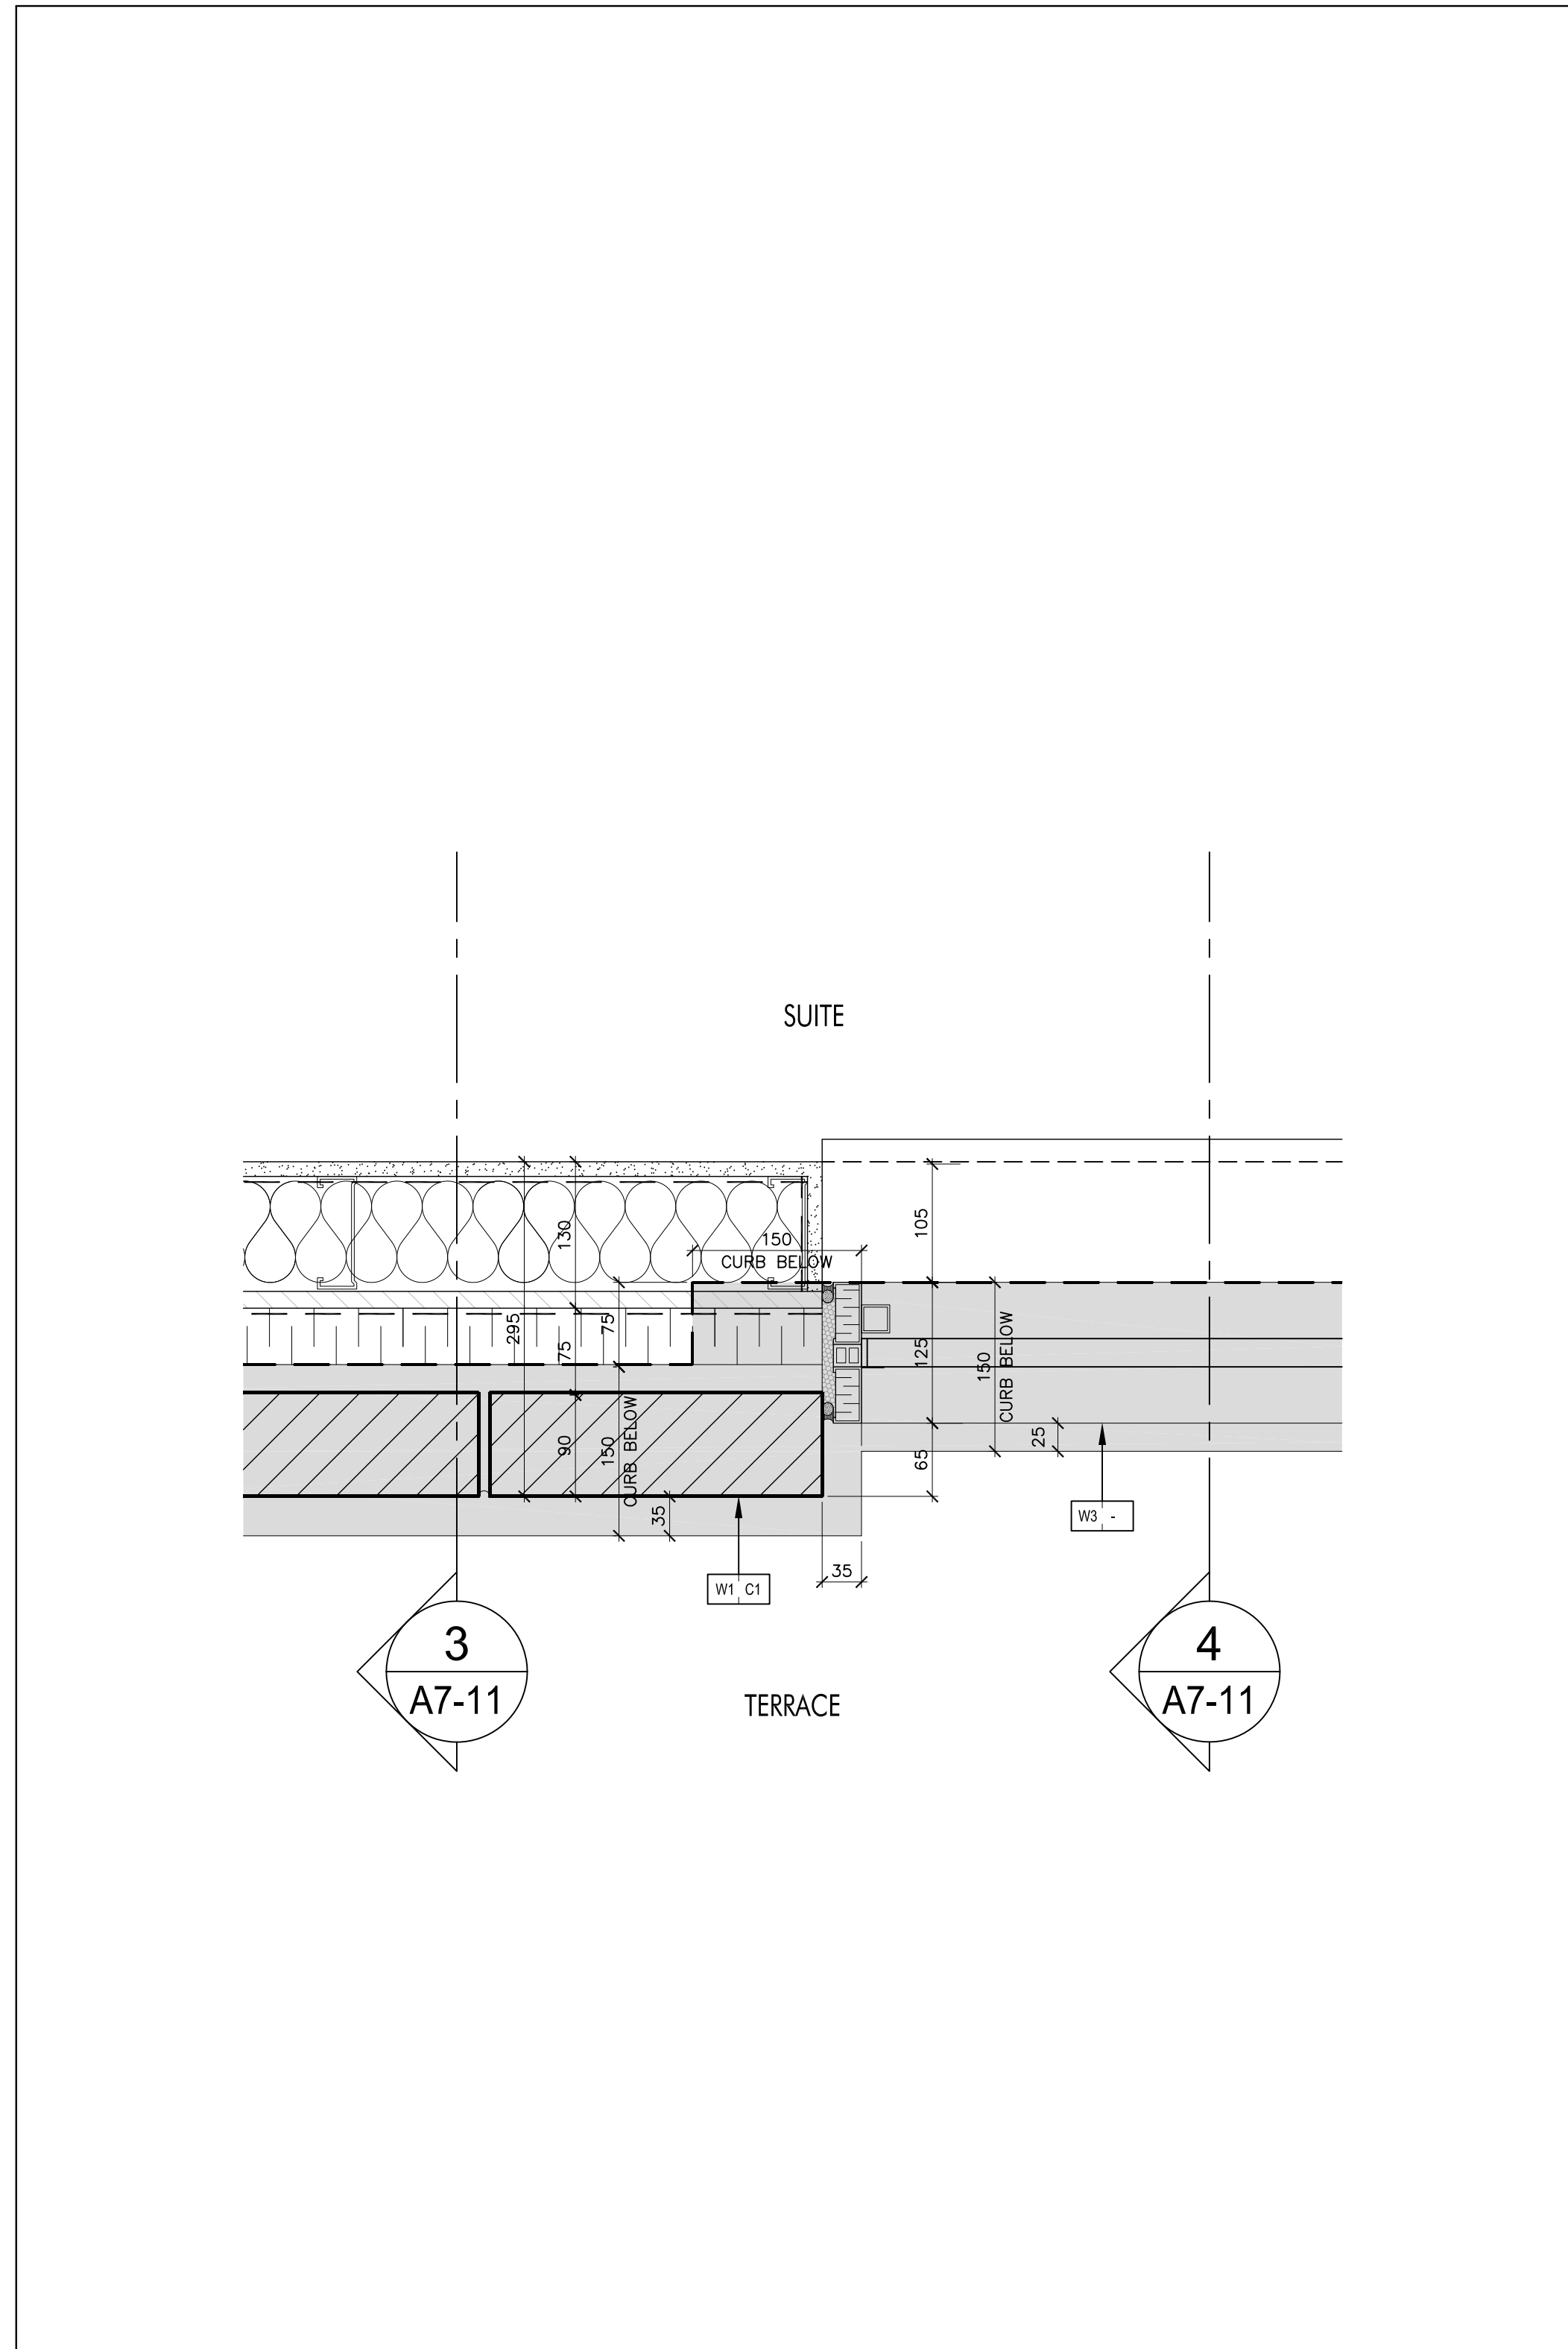


Plan Detail of Window Wall & Brick Wall @ Terrace
SCALE 1:5
A7-11

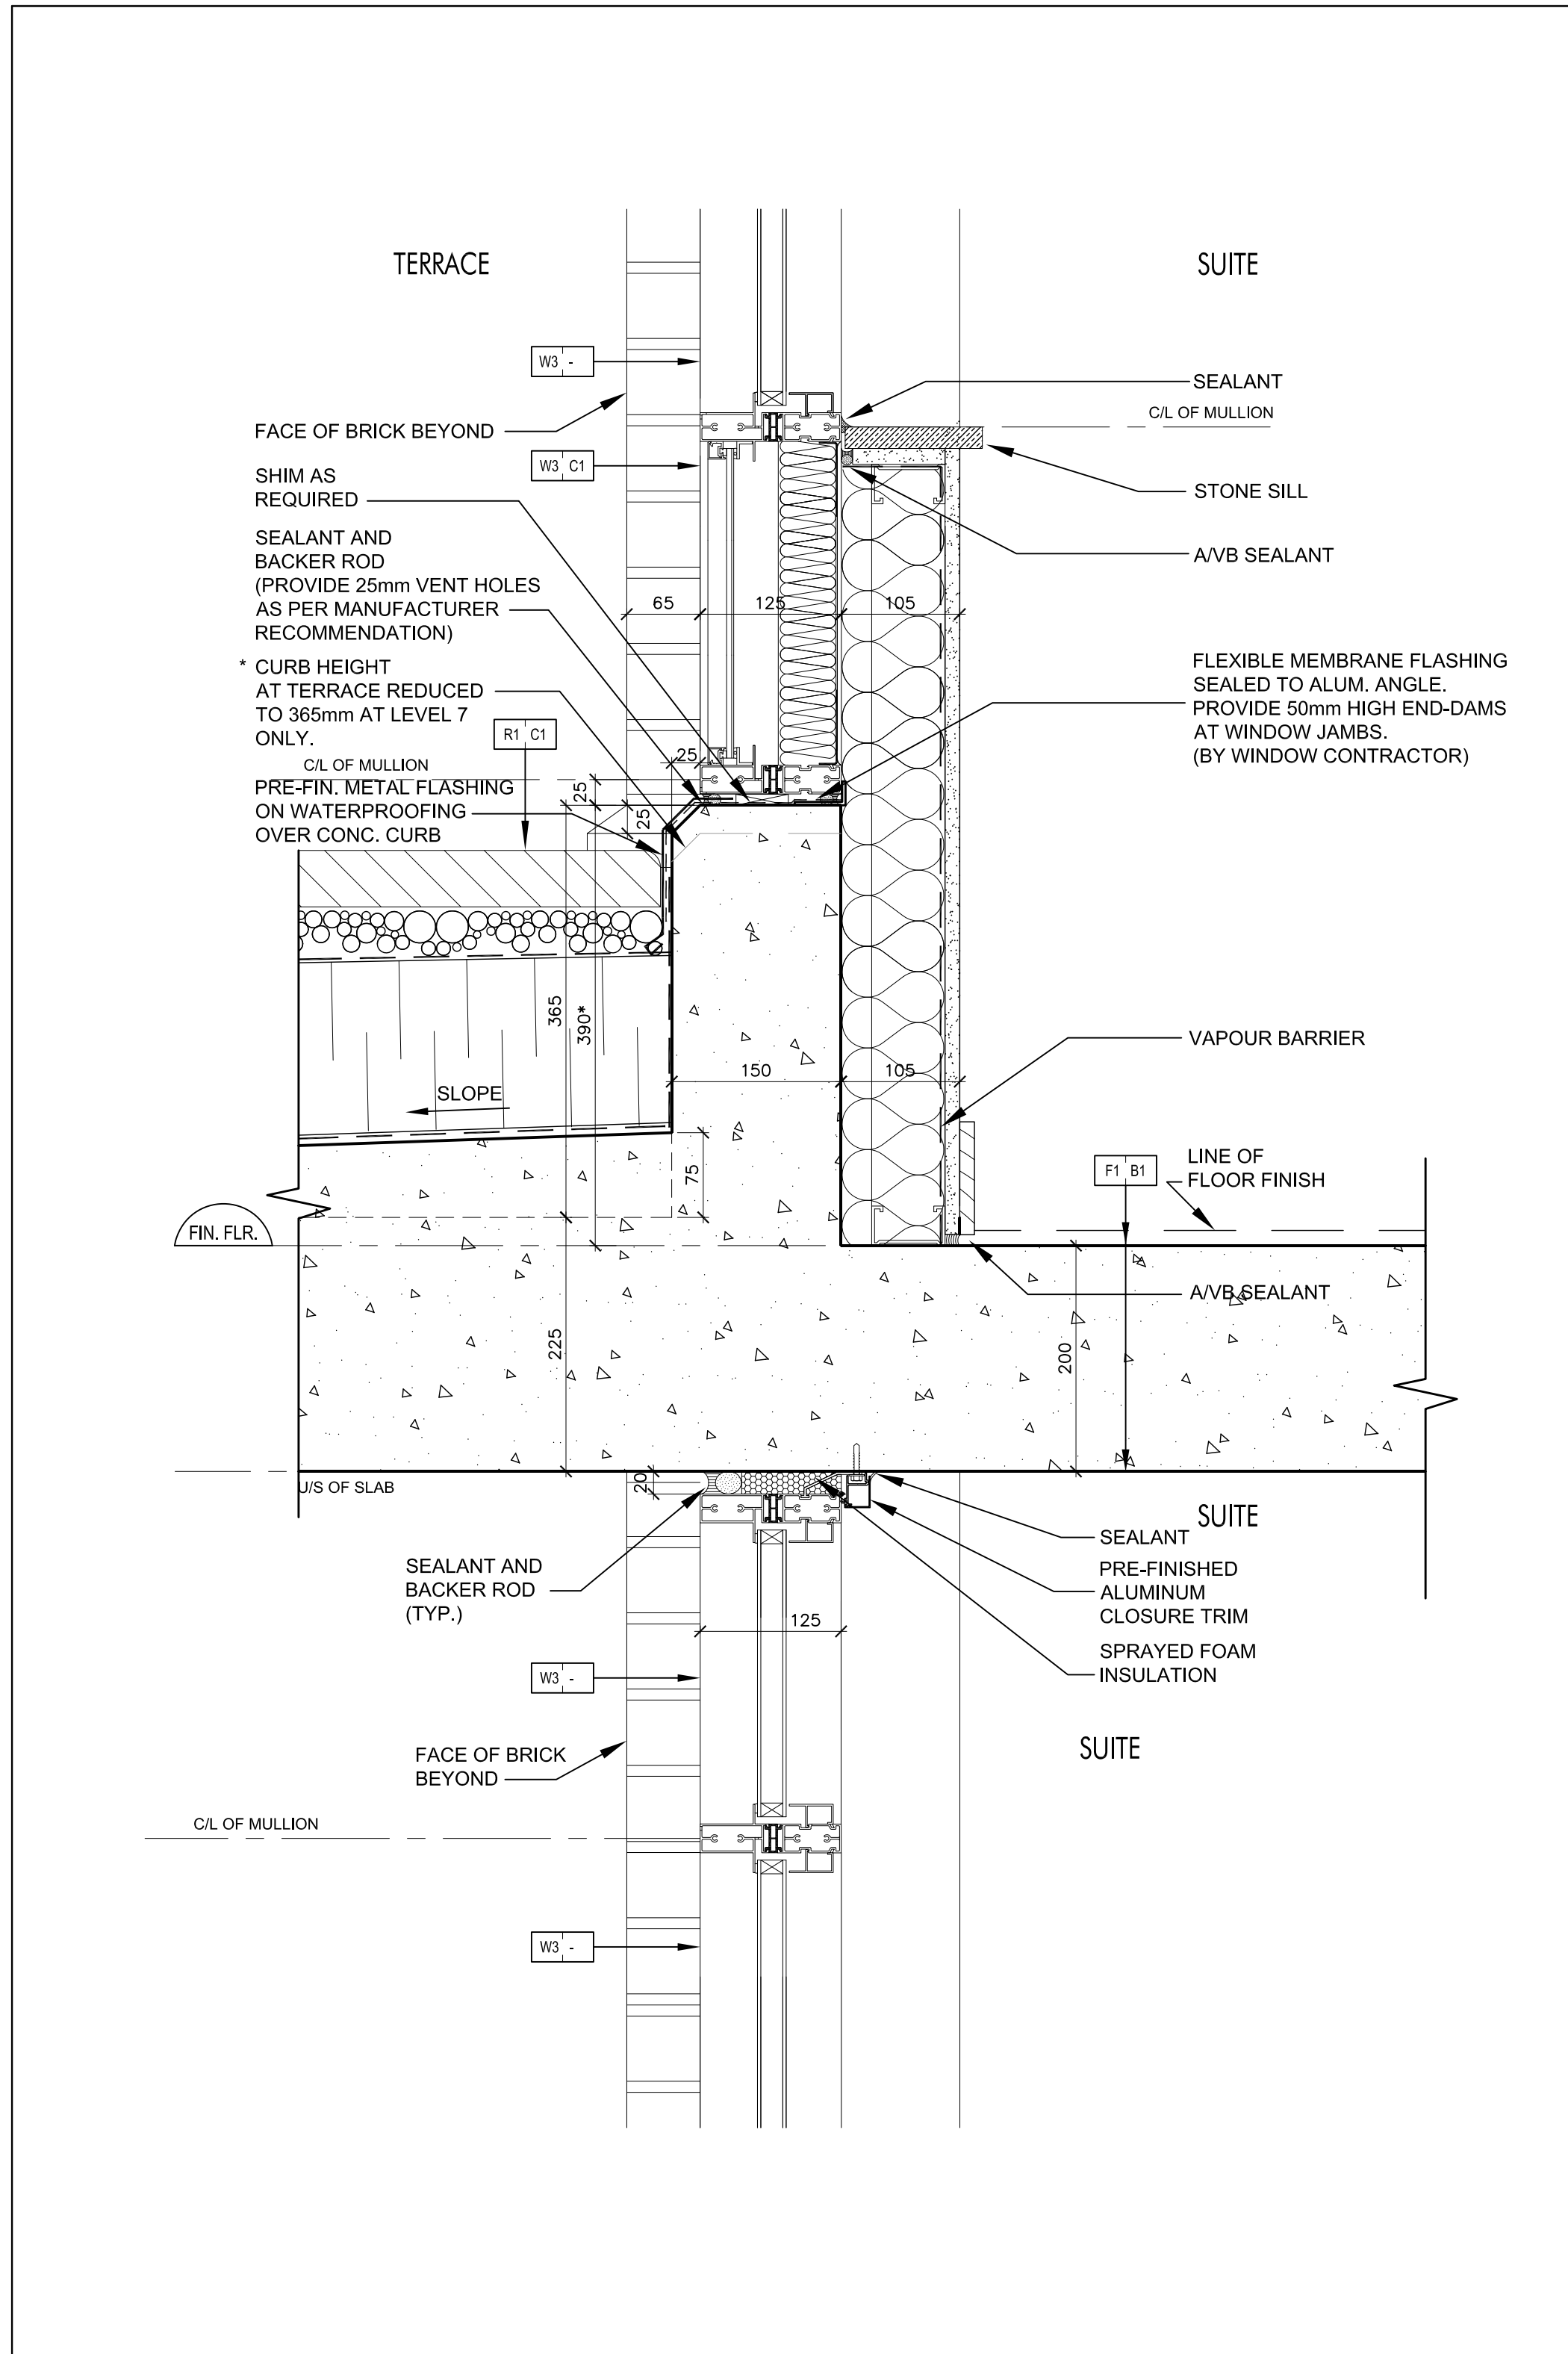


Window Wall @ Terrace
SCALE 1:5
A7-11

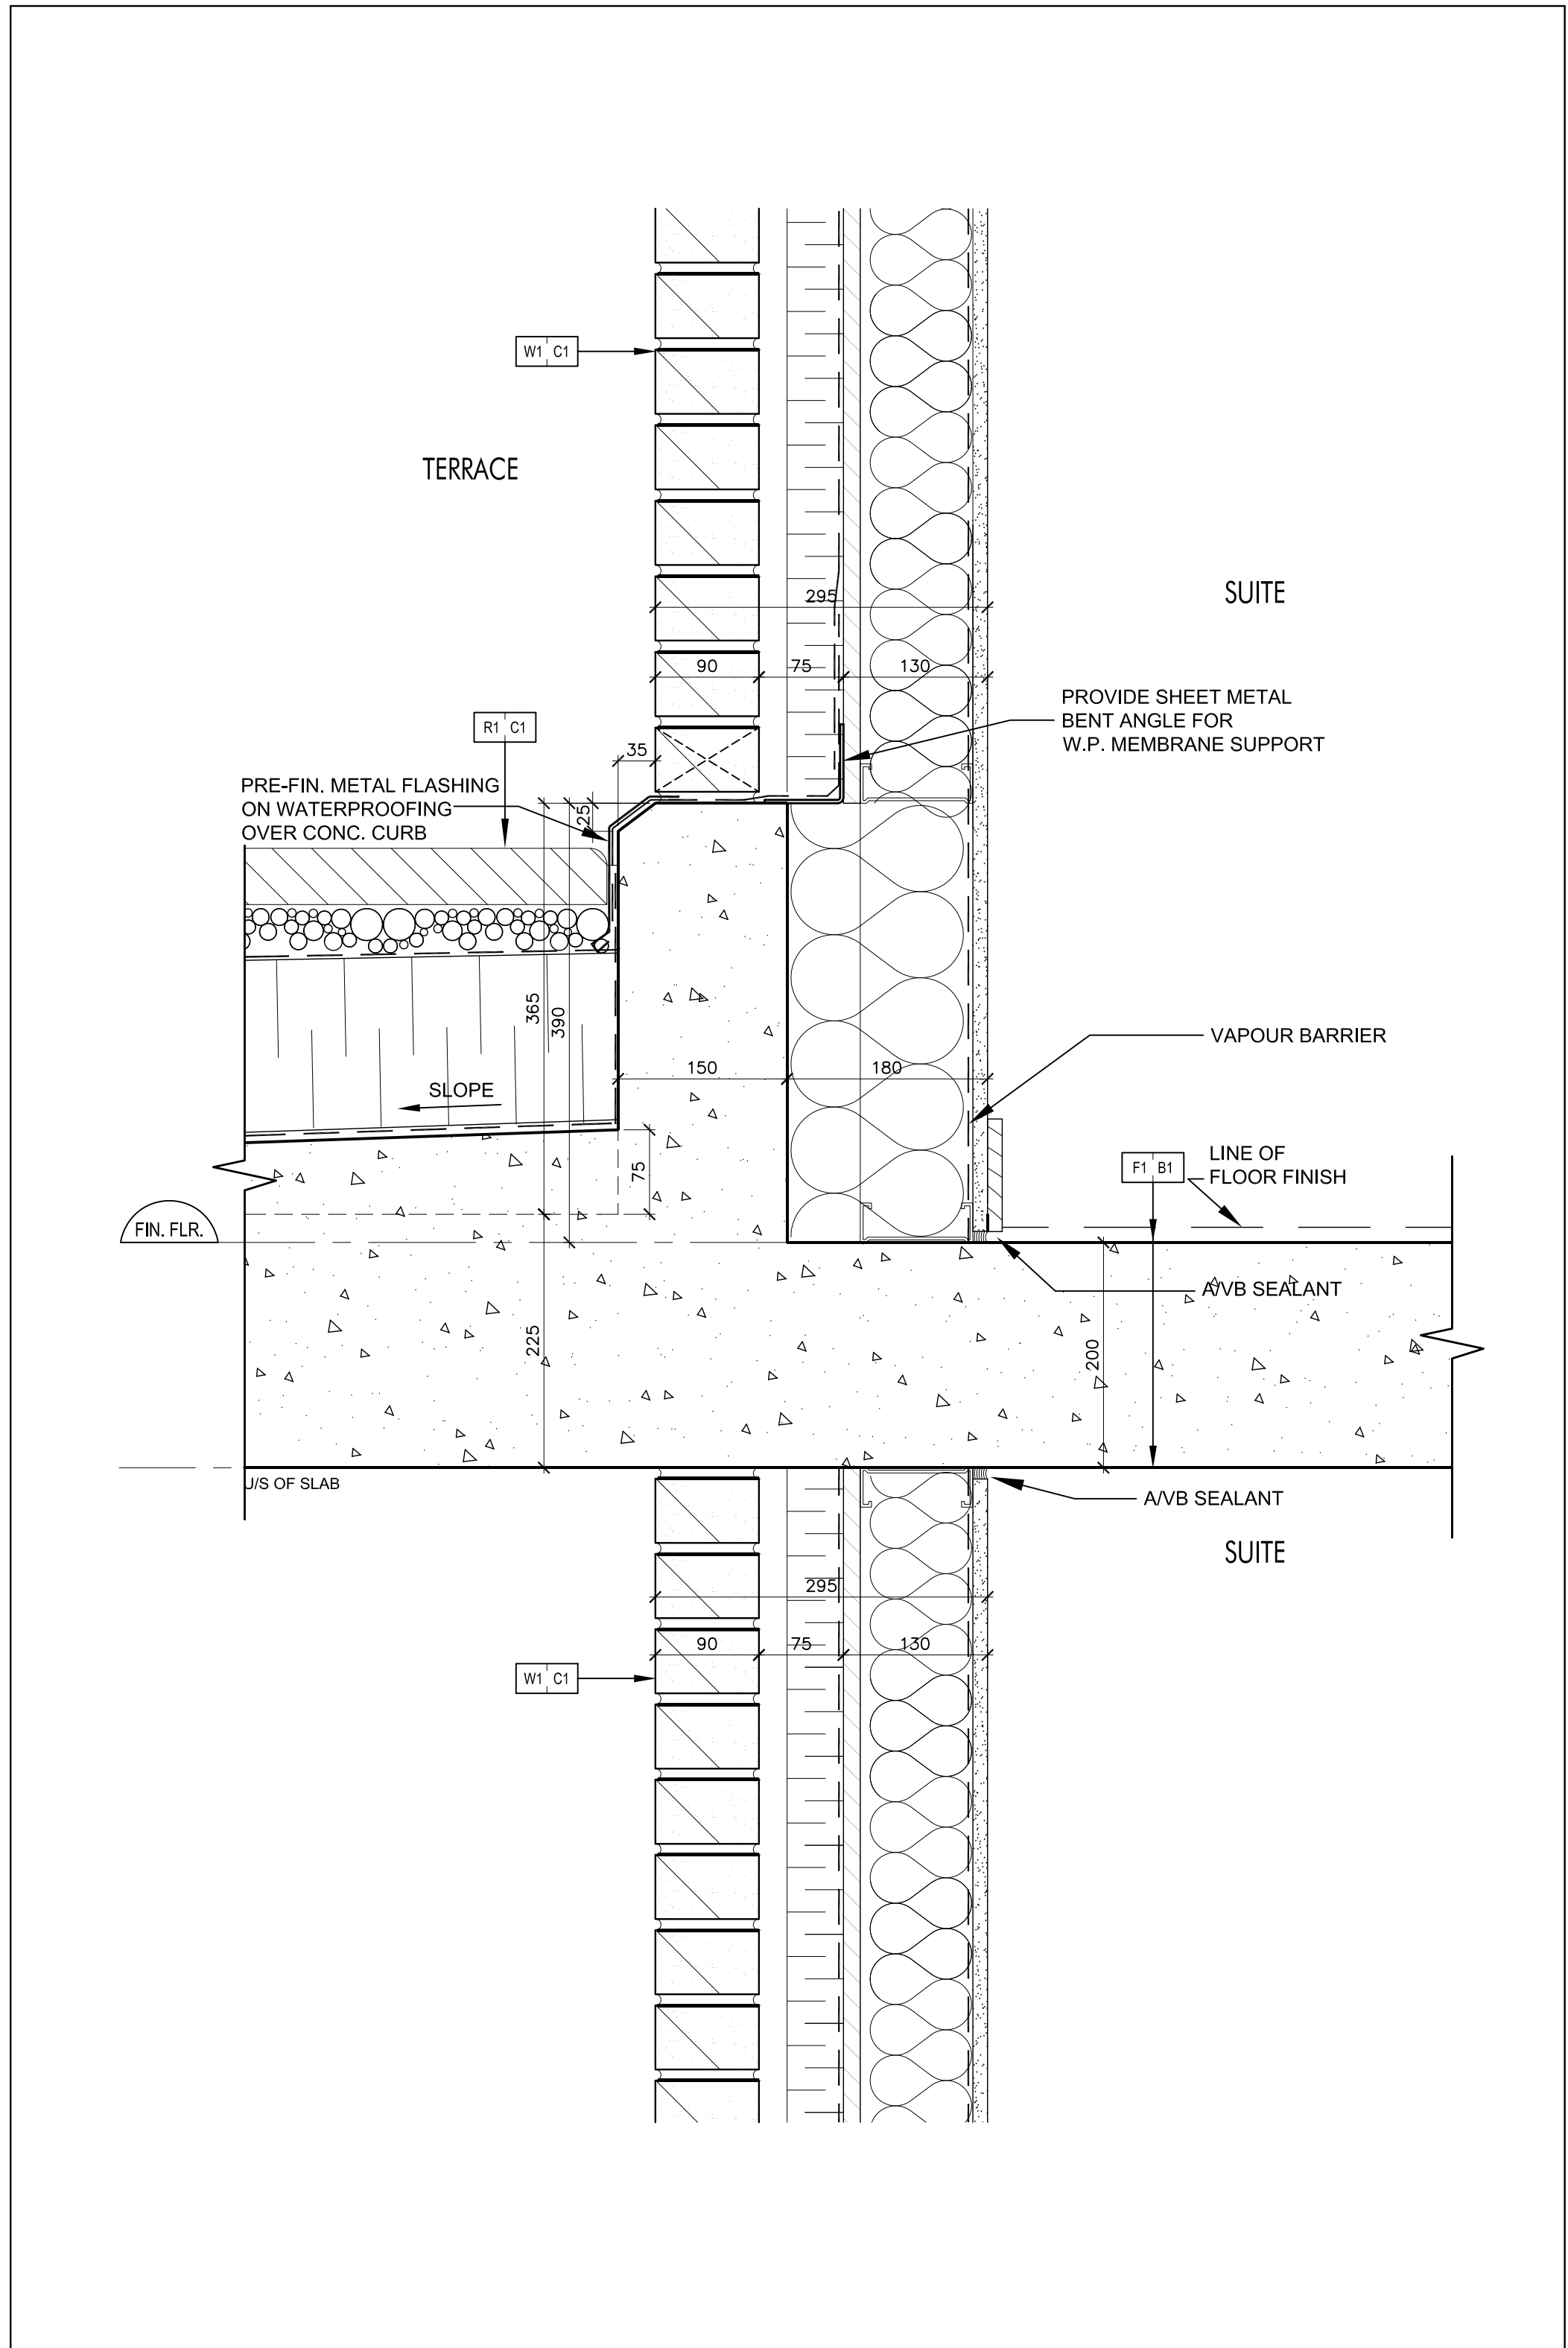

Brick Wall @ Terrace
SCALE 1:5
A7-11

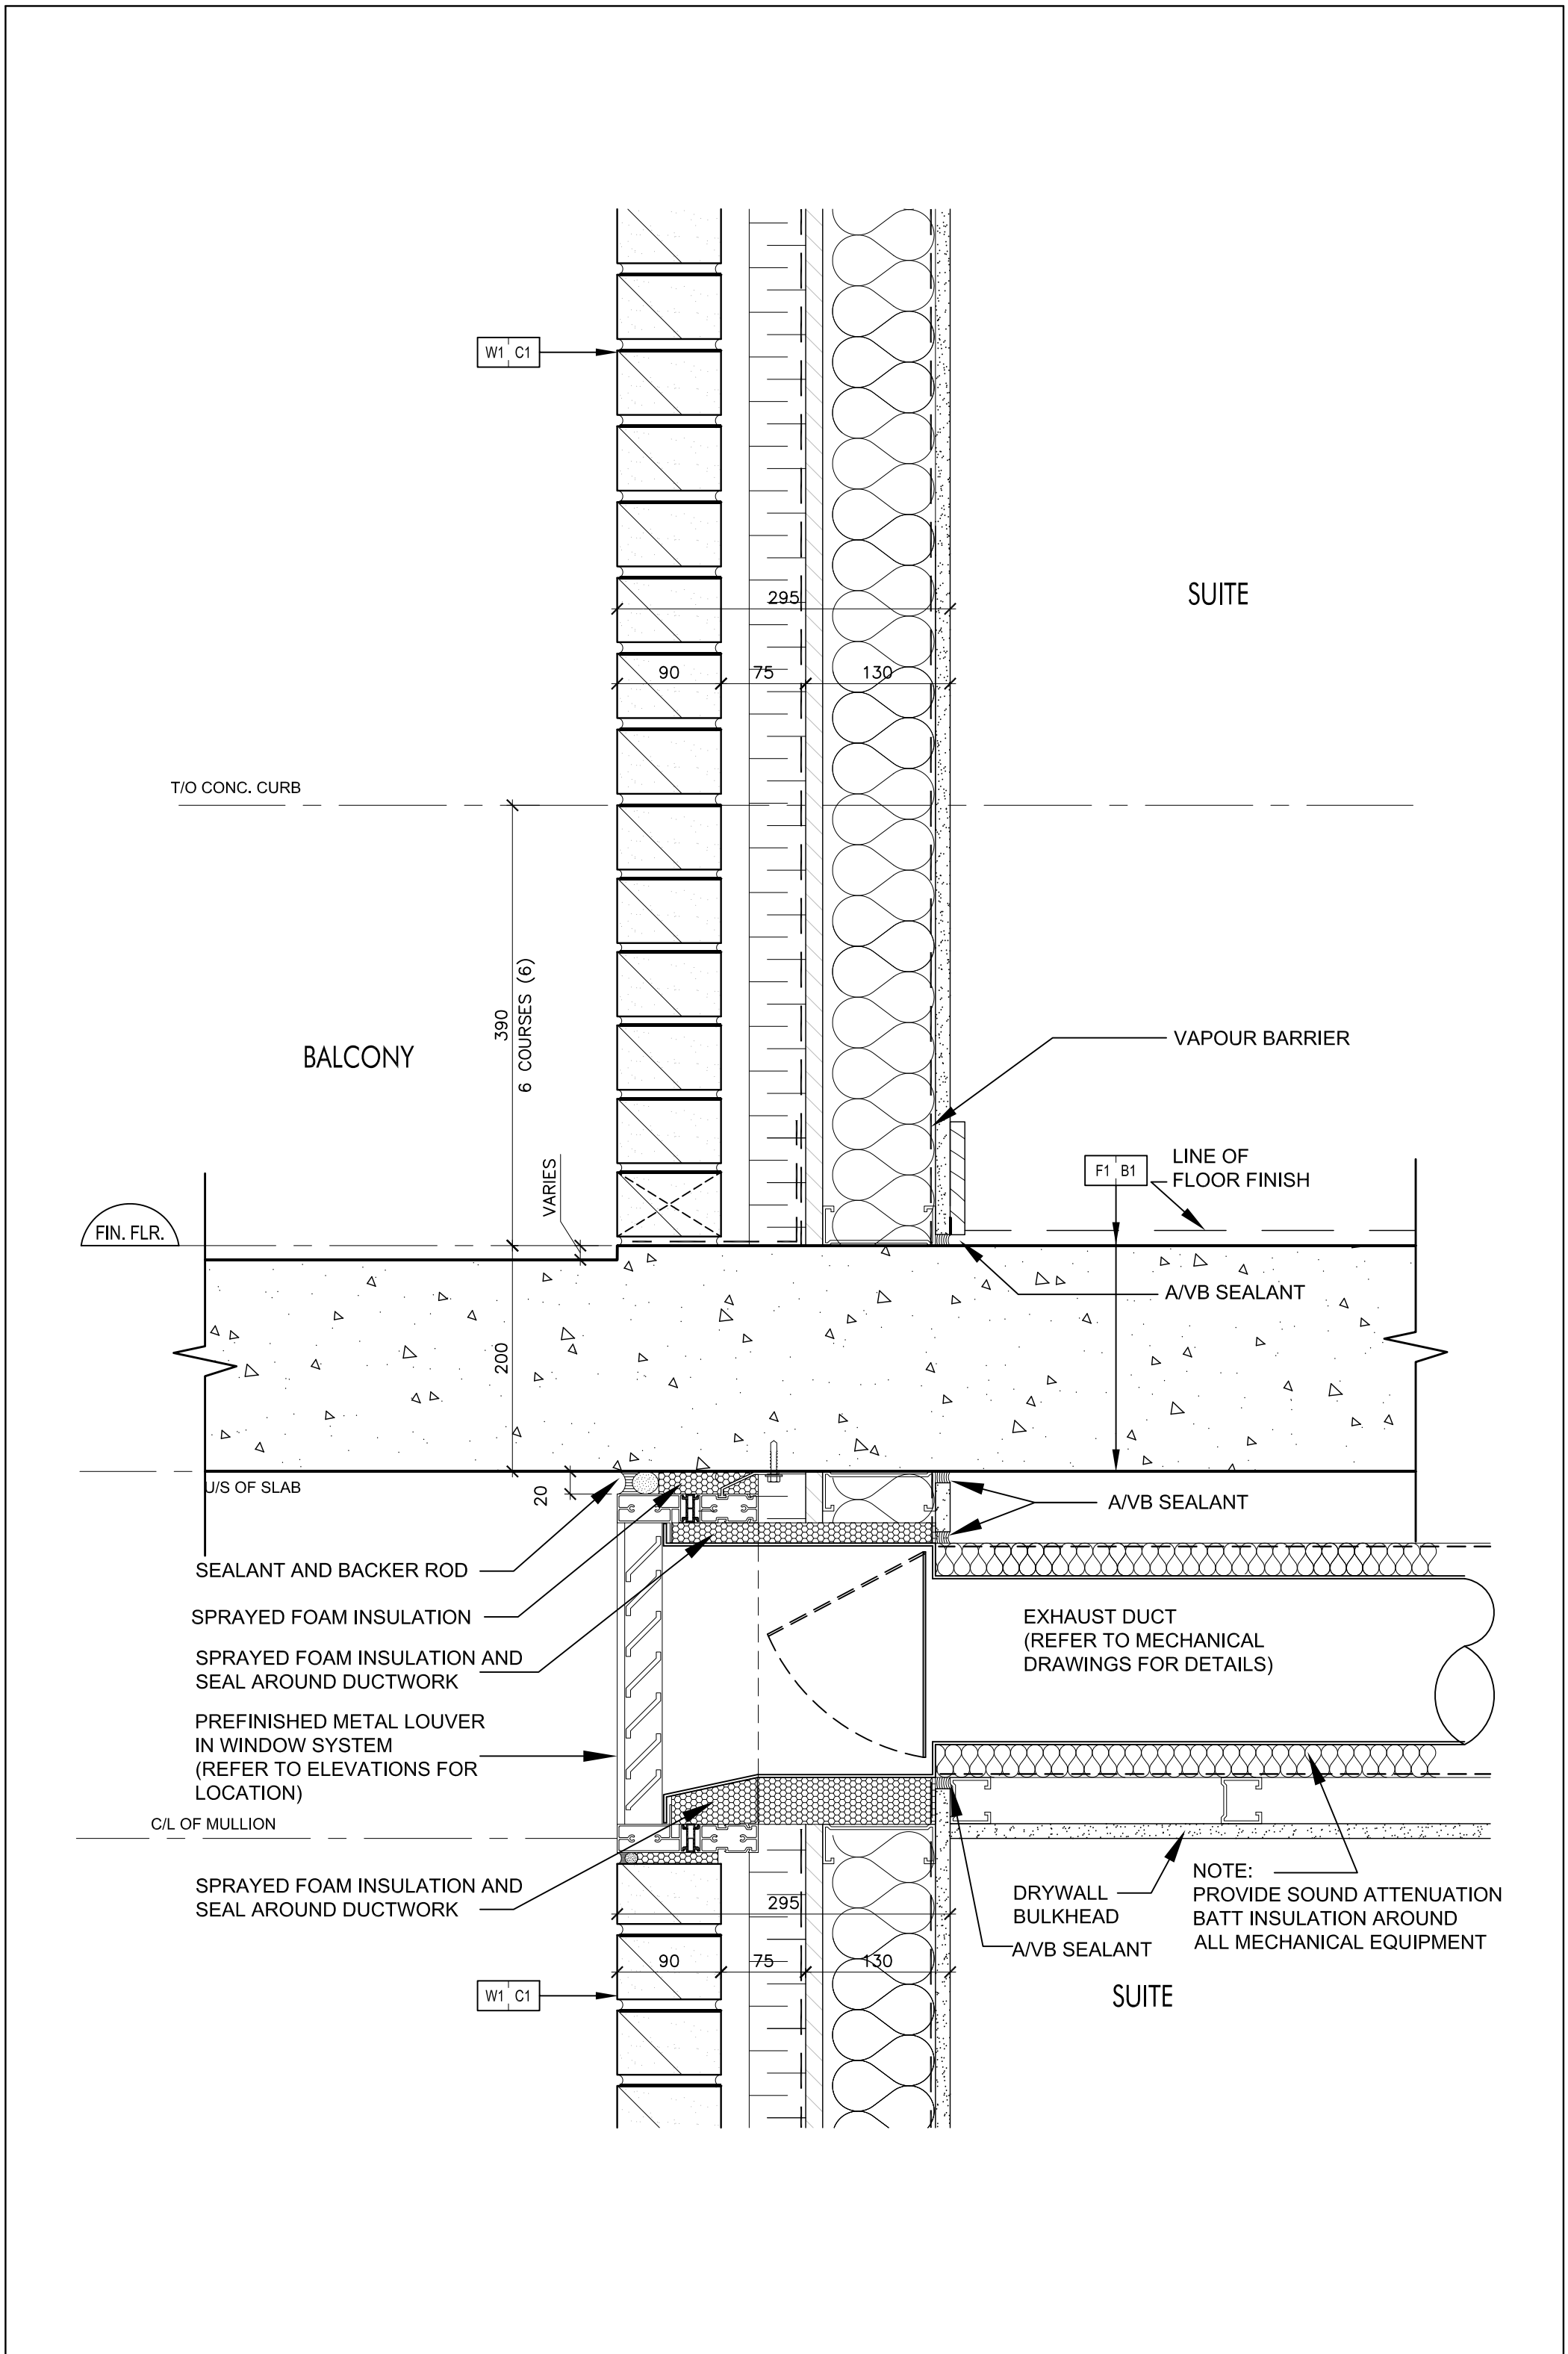

Brick Wall @ Balcony
SCALE 1:5
A7-11

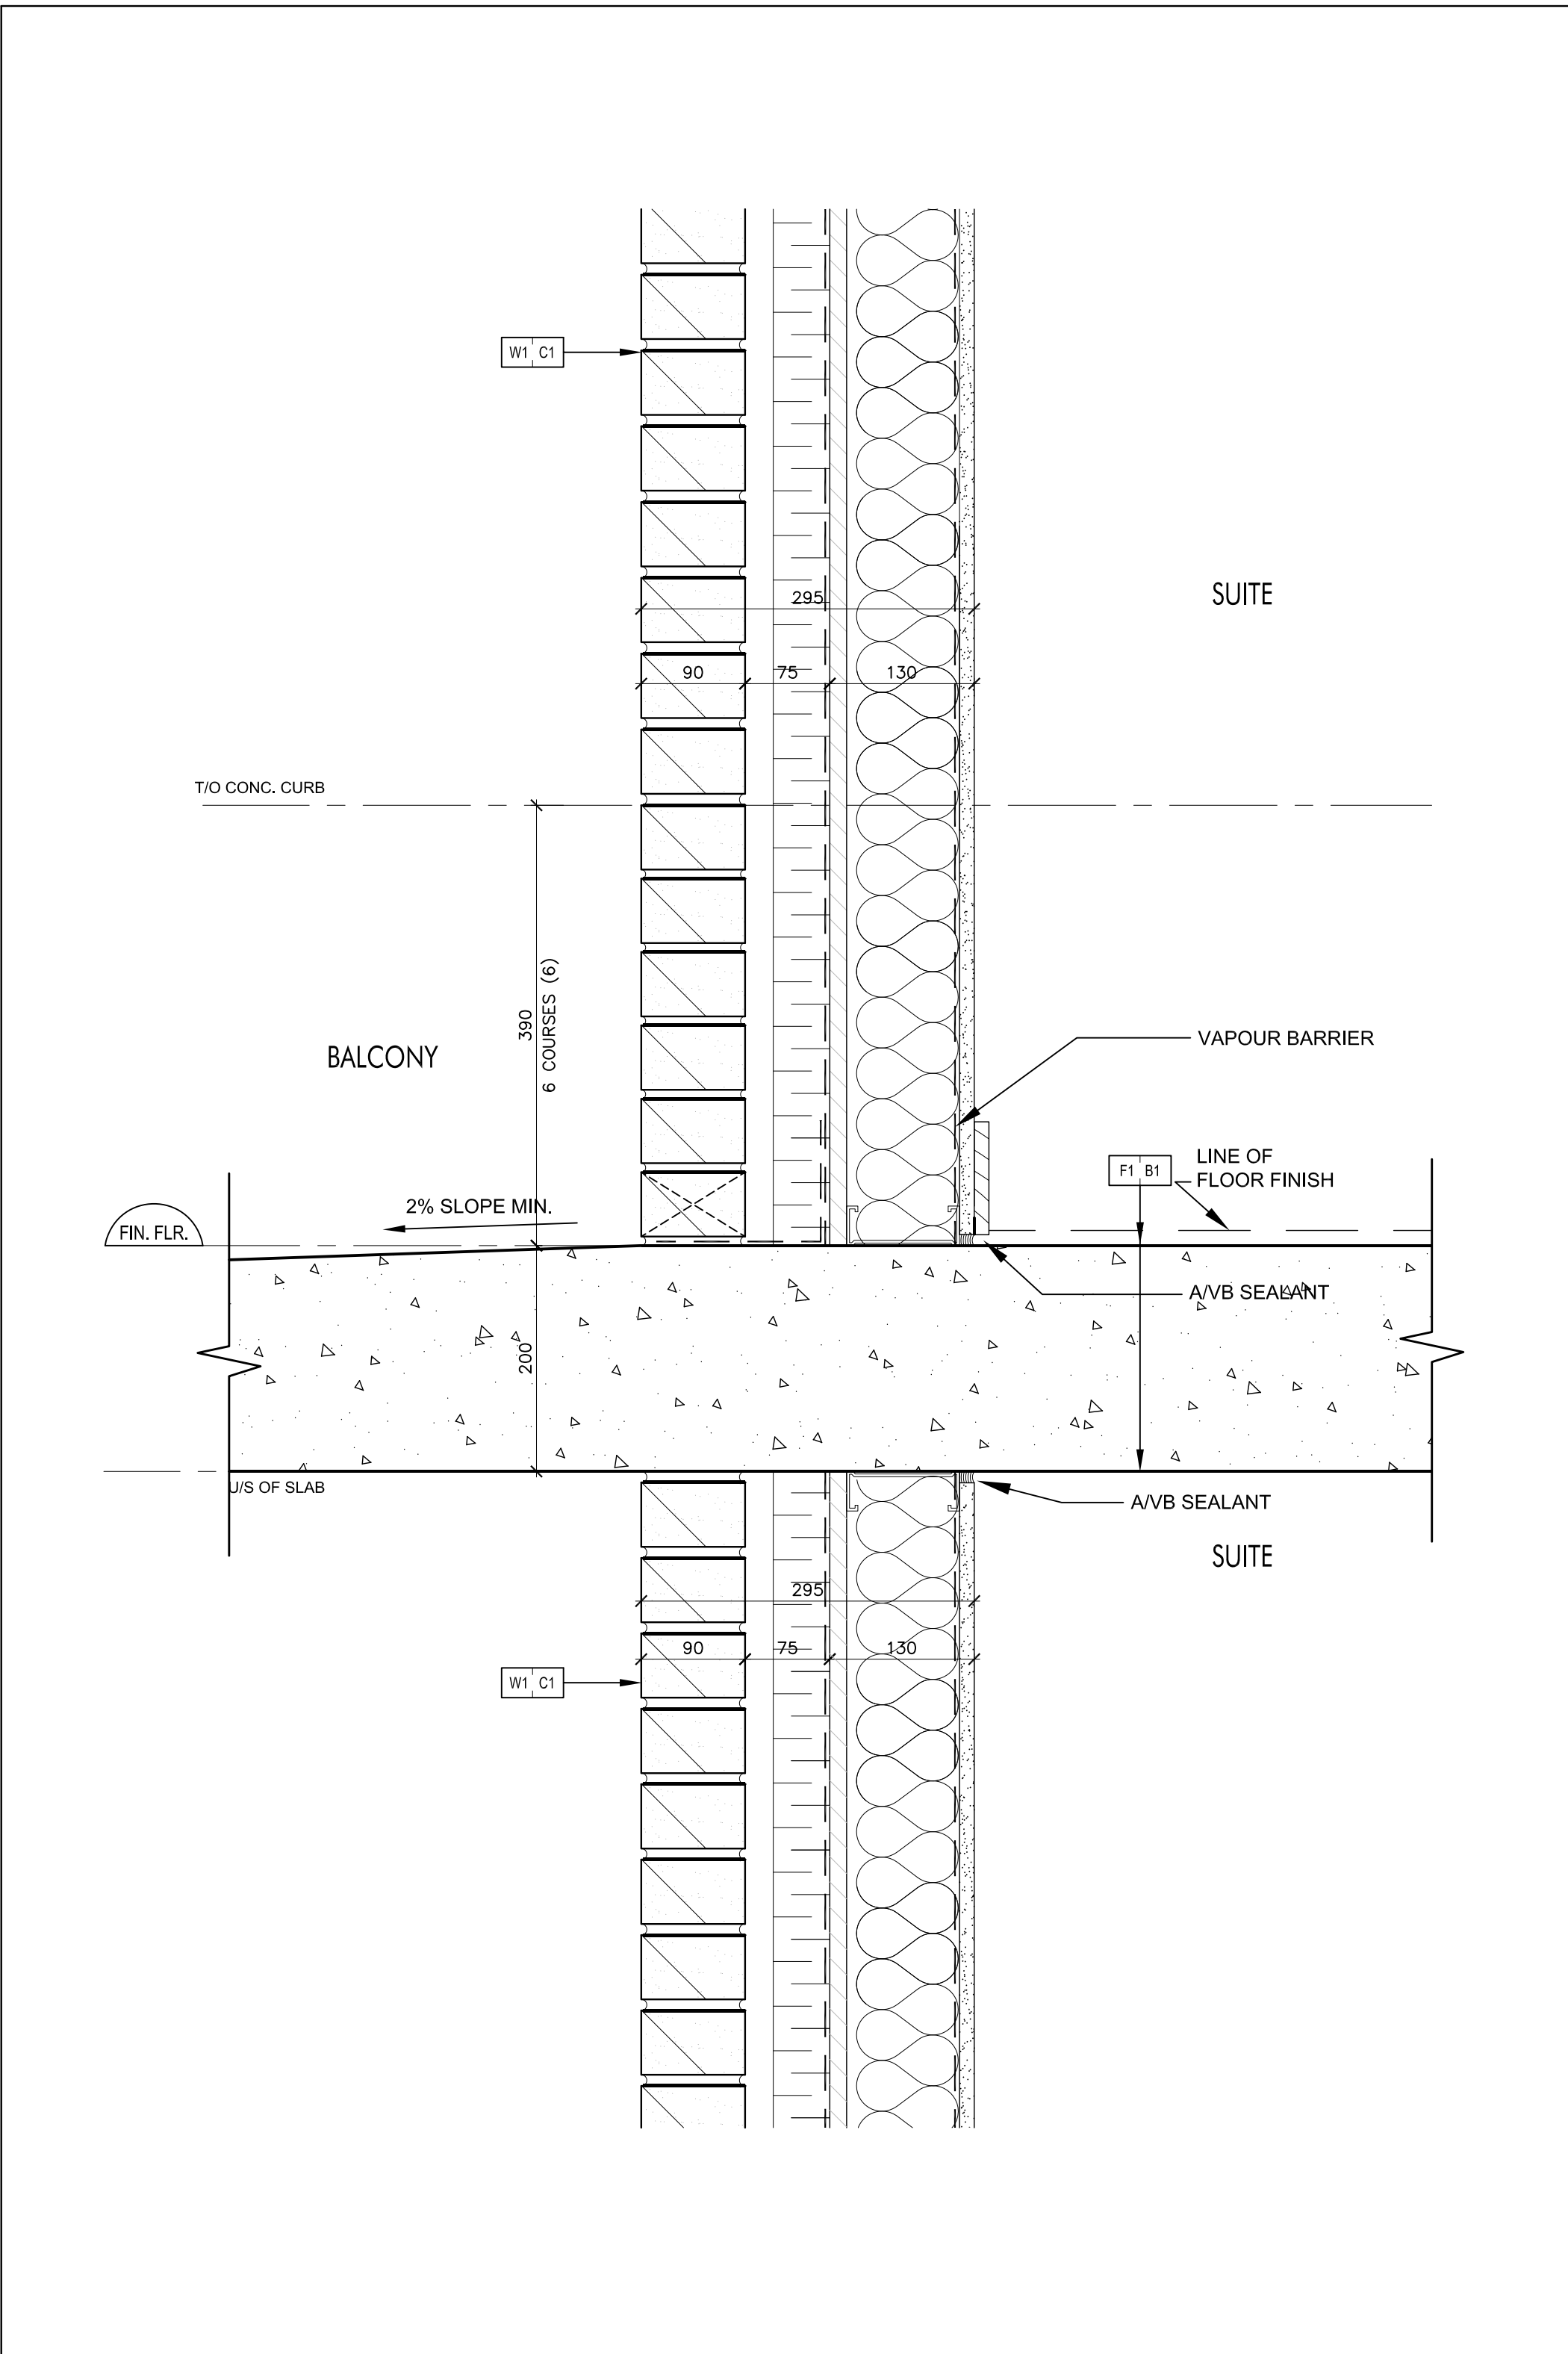

Brick Wall @ Balcony
SCALE 1:5
A7-11

Construction and Check And Verify All Dimensions On The Job.

On The Scale The Drawing

All Drawings, Specifications And Related Documents Are The Copyright Of
The Architect And Shall Be Kept In Strict Confidence

Reproduction Of Drawings, Specifications And Related Documents
In Part Or Whole Is Forbidden Without The Architects Written Permission

The Drawing Shall Be Used For Construction Until Signed By The Architect

Date: November 4, 2016

ASSOCIATION
OF ARCHITECTS
OF ONTARIO

CONSTRUCTION
SINCE MUST BE SIGNED BY A VALID
Construction

KIRKOR ARCHITECTS + PLANNERS
20 Martin Road Avenue, Toronto, Ontario, M3J 2K8
Tel: 416-665-8500, Tel: 416-665-1234, www.kirkorarchitects.com

No.: Revision Date
1 Site Instruction #13 Sept. 18, 2017

6.	Building Permit Resubmission	Nov. 1, 2017
5.	Construction	Nov. 4, 2016
4.	Planning Tender	Feb. 8, 2016
3.	Tender	Oct. 15, 2015
2.	Building Permit	June 12, 2015
1.	Watermark Toronto Review	May 11, 2015
No.	Issued For	Date

AQUAVISTA
AT BAYSIDE TORONTO

Drawing Title

Section Details

Project

Hines TRIDEL
AQUAVISTA
Block 3 - R3 & R4
283 Queens Quay East
Toronto, ON

Scale

1:5

S.D.

C.A.

13148

November 4, 2016

Drawing No.

A7-11