



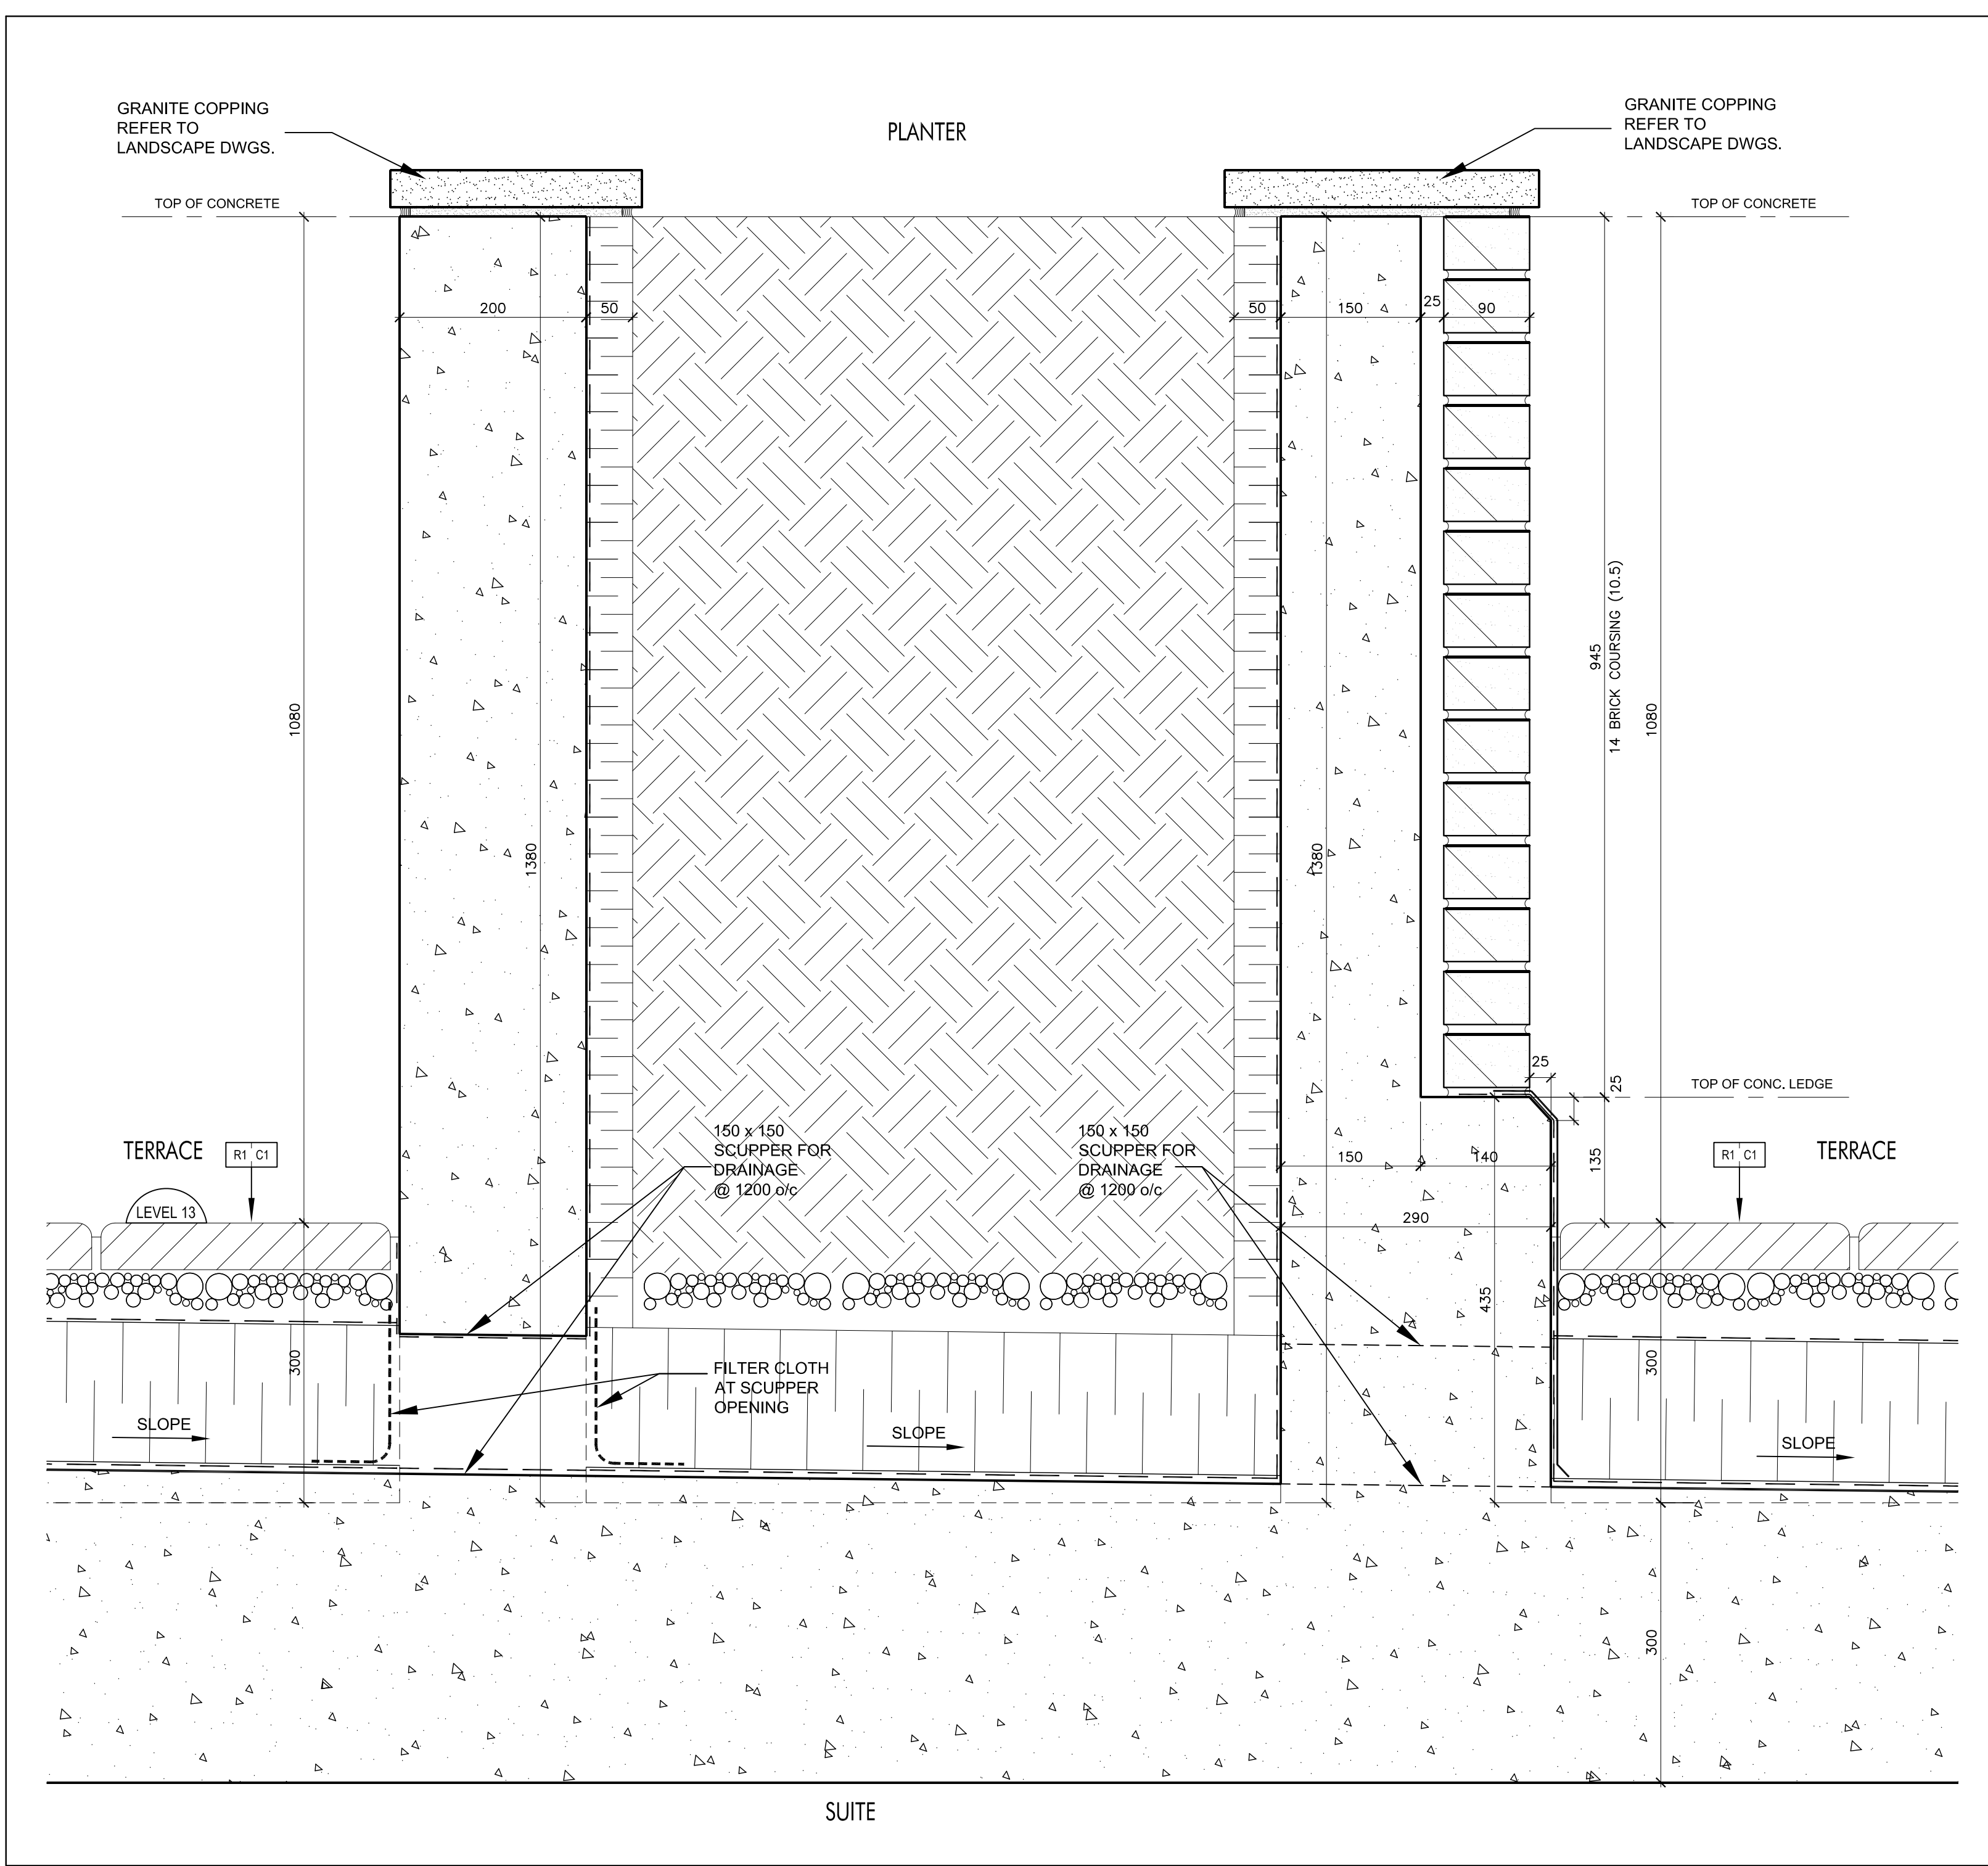


Section Thru Planter @ Terrace @ Level 13
(Ref. Wall Section 7/A7-01)

SCALE 1:5
A7-13A

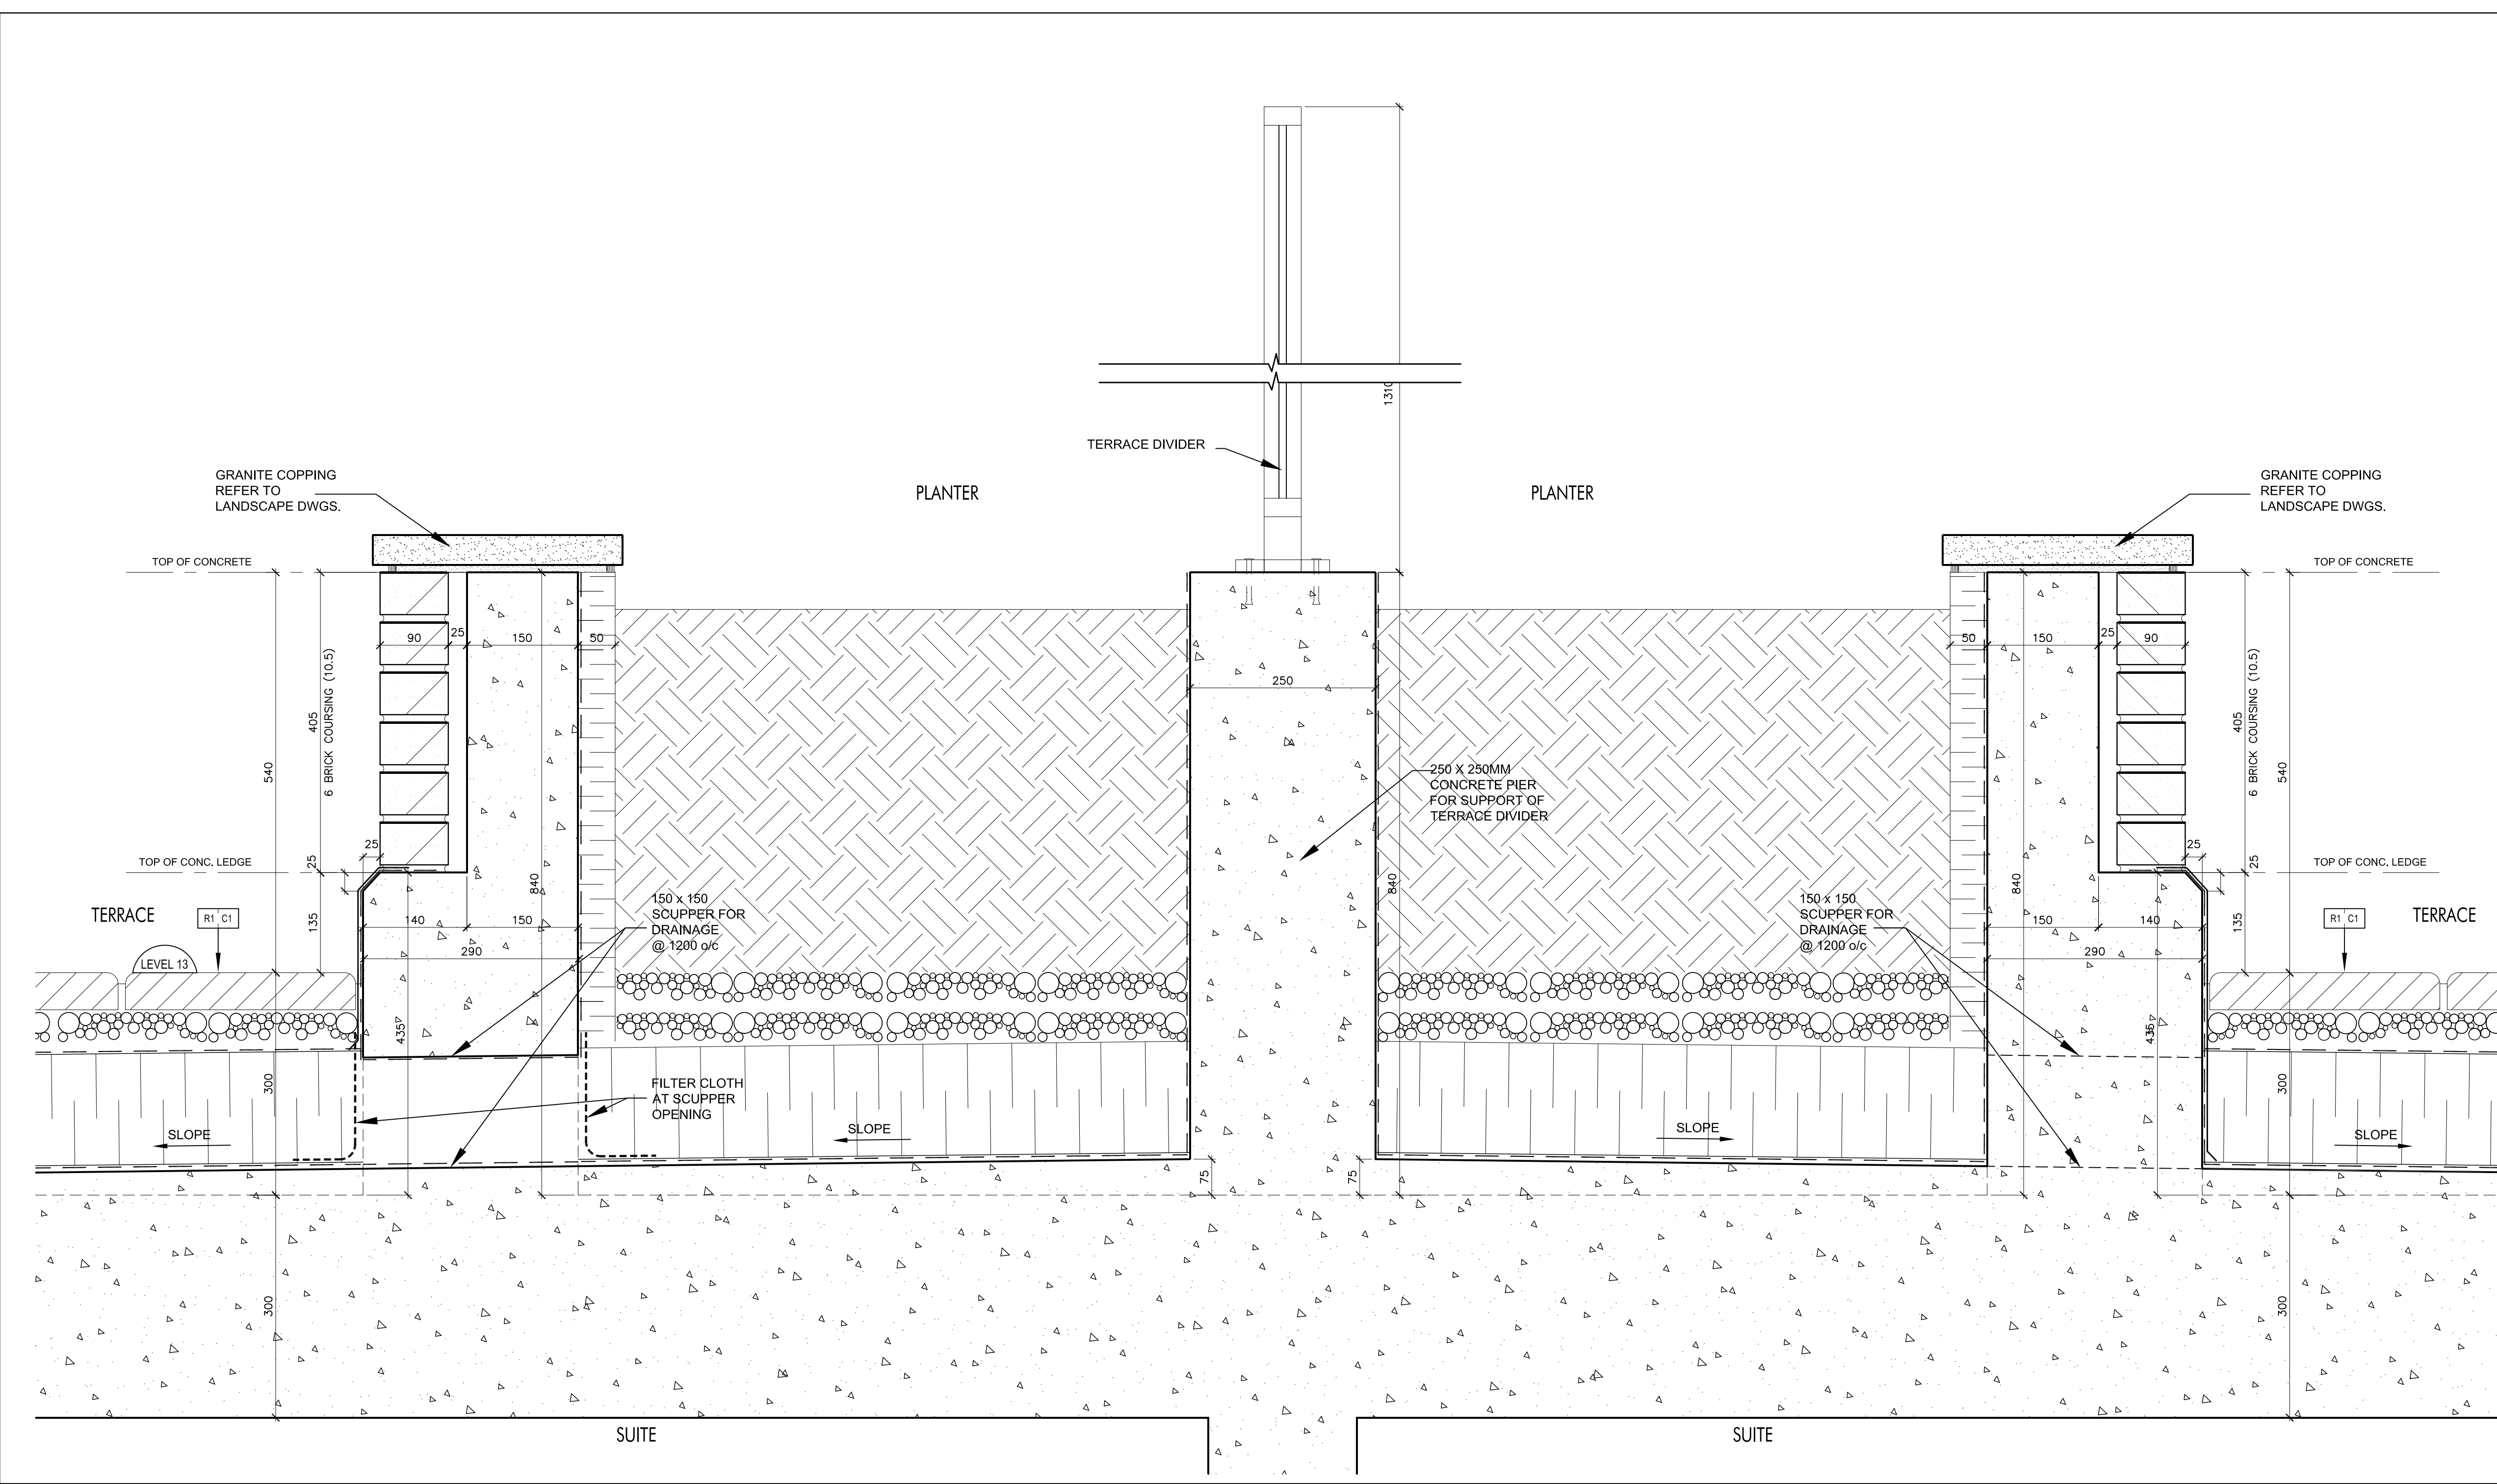


Section Thru Planter @ Terrace @ Level 13

SCALE 1:5
A7-13A

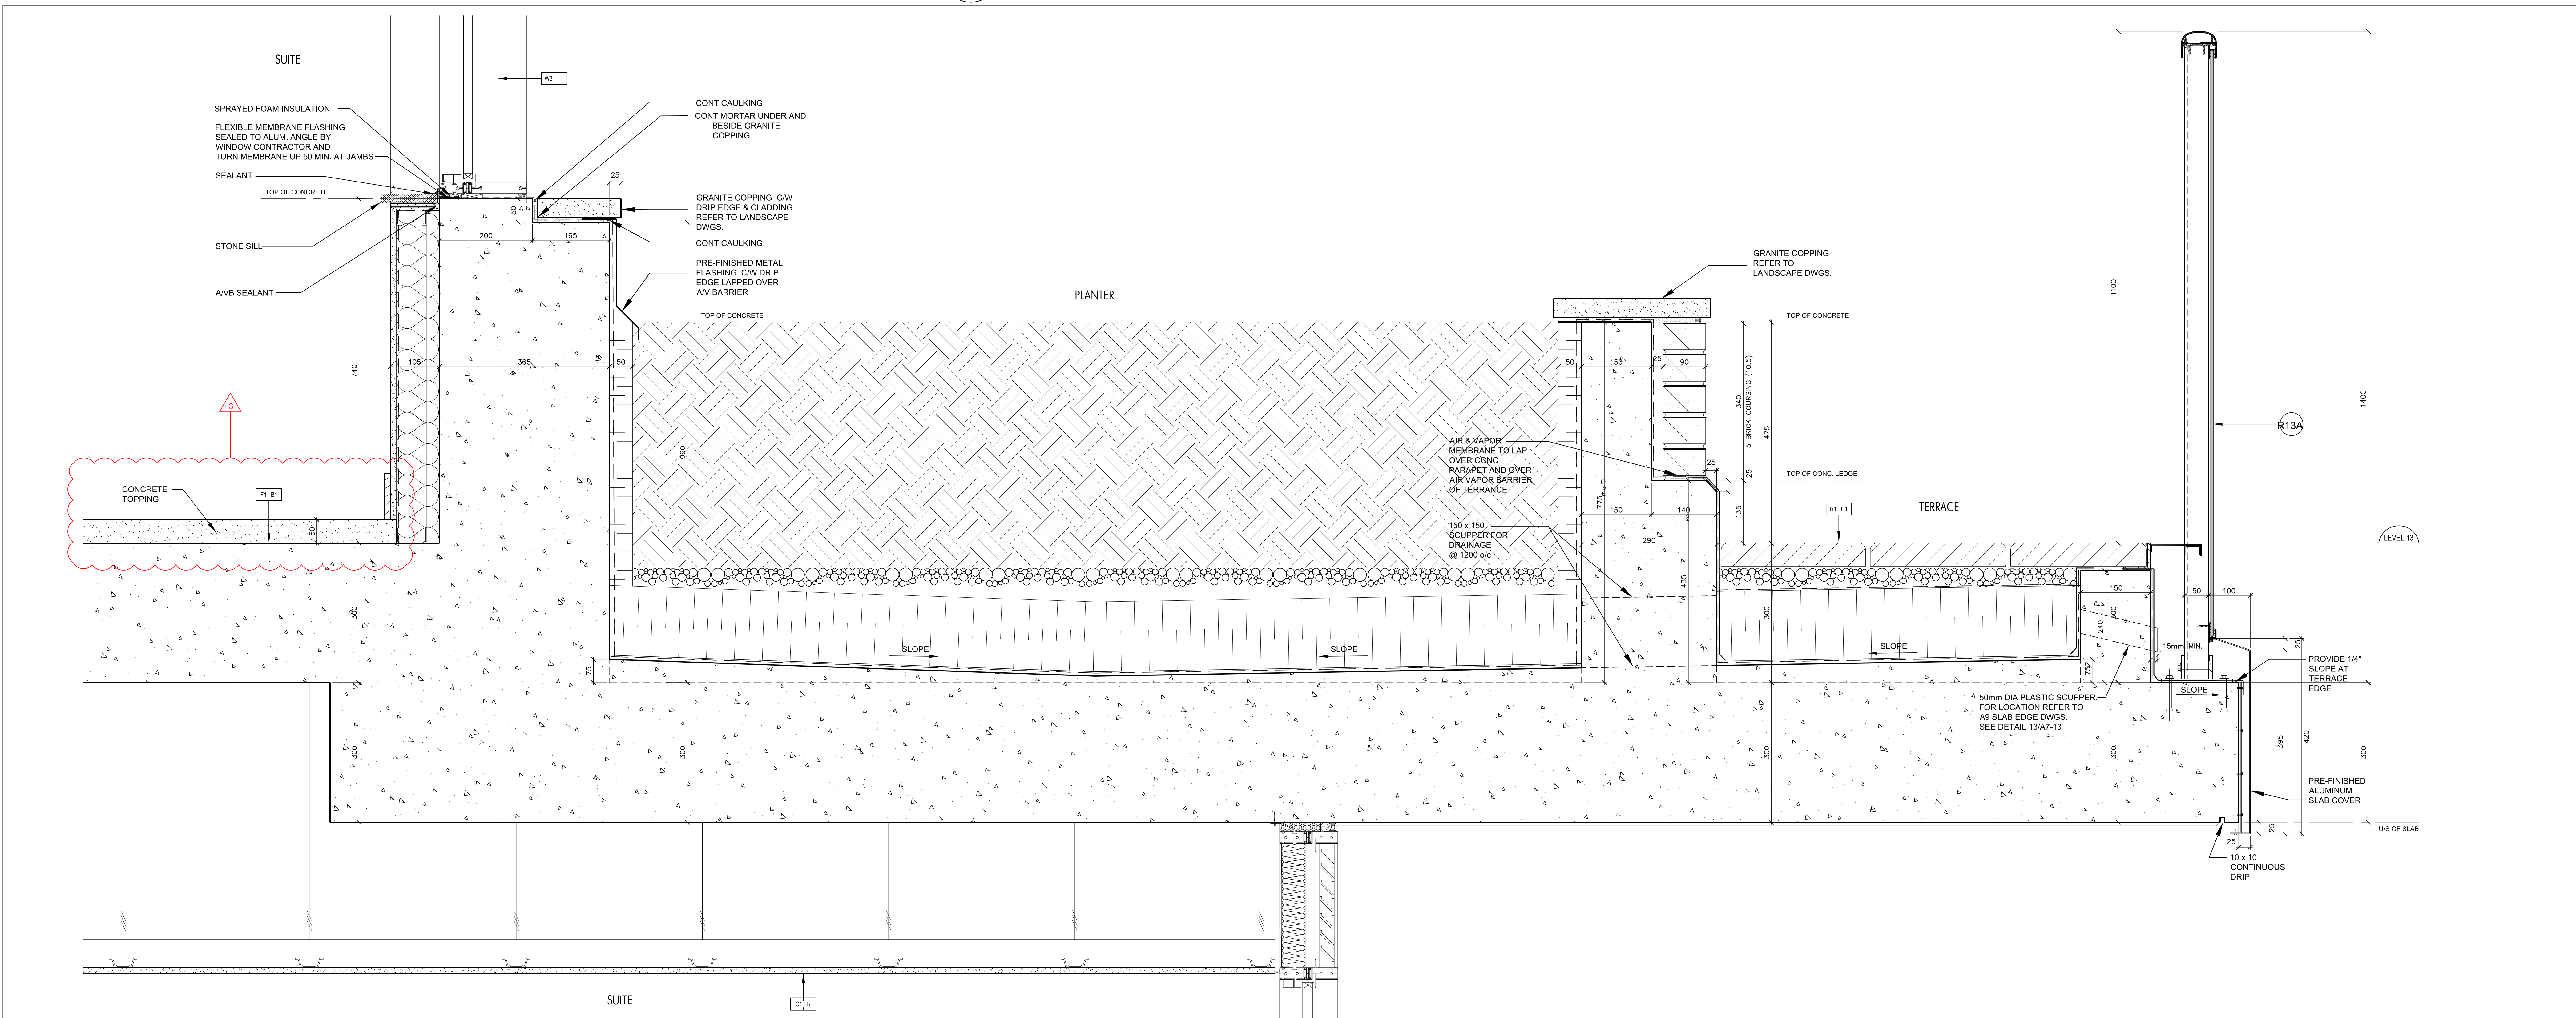


Section Thru Planter @ Terrace @ Level 13

SCALE 1:5
A7-13A

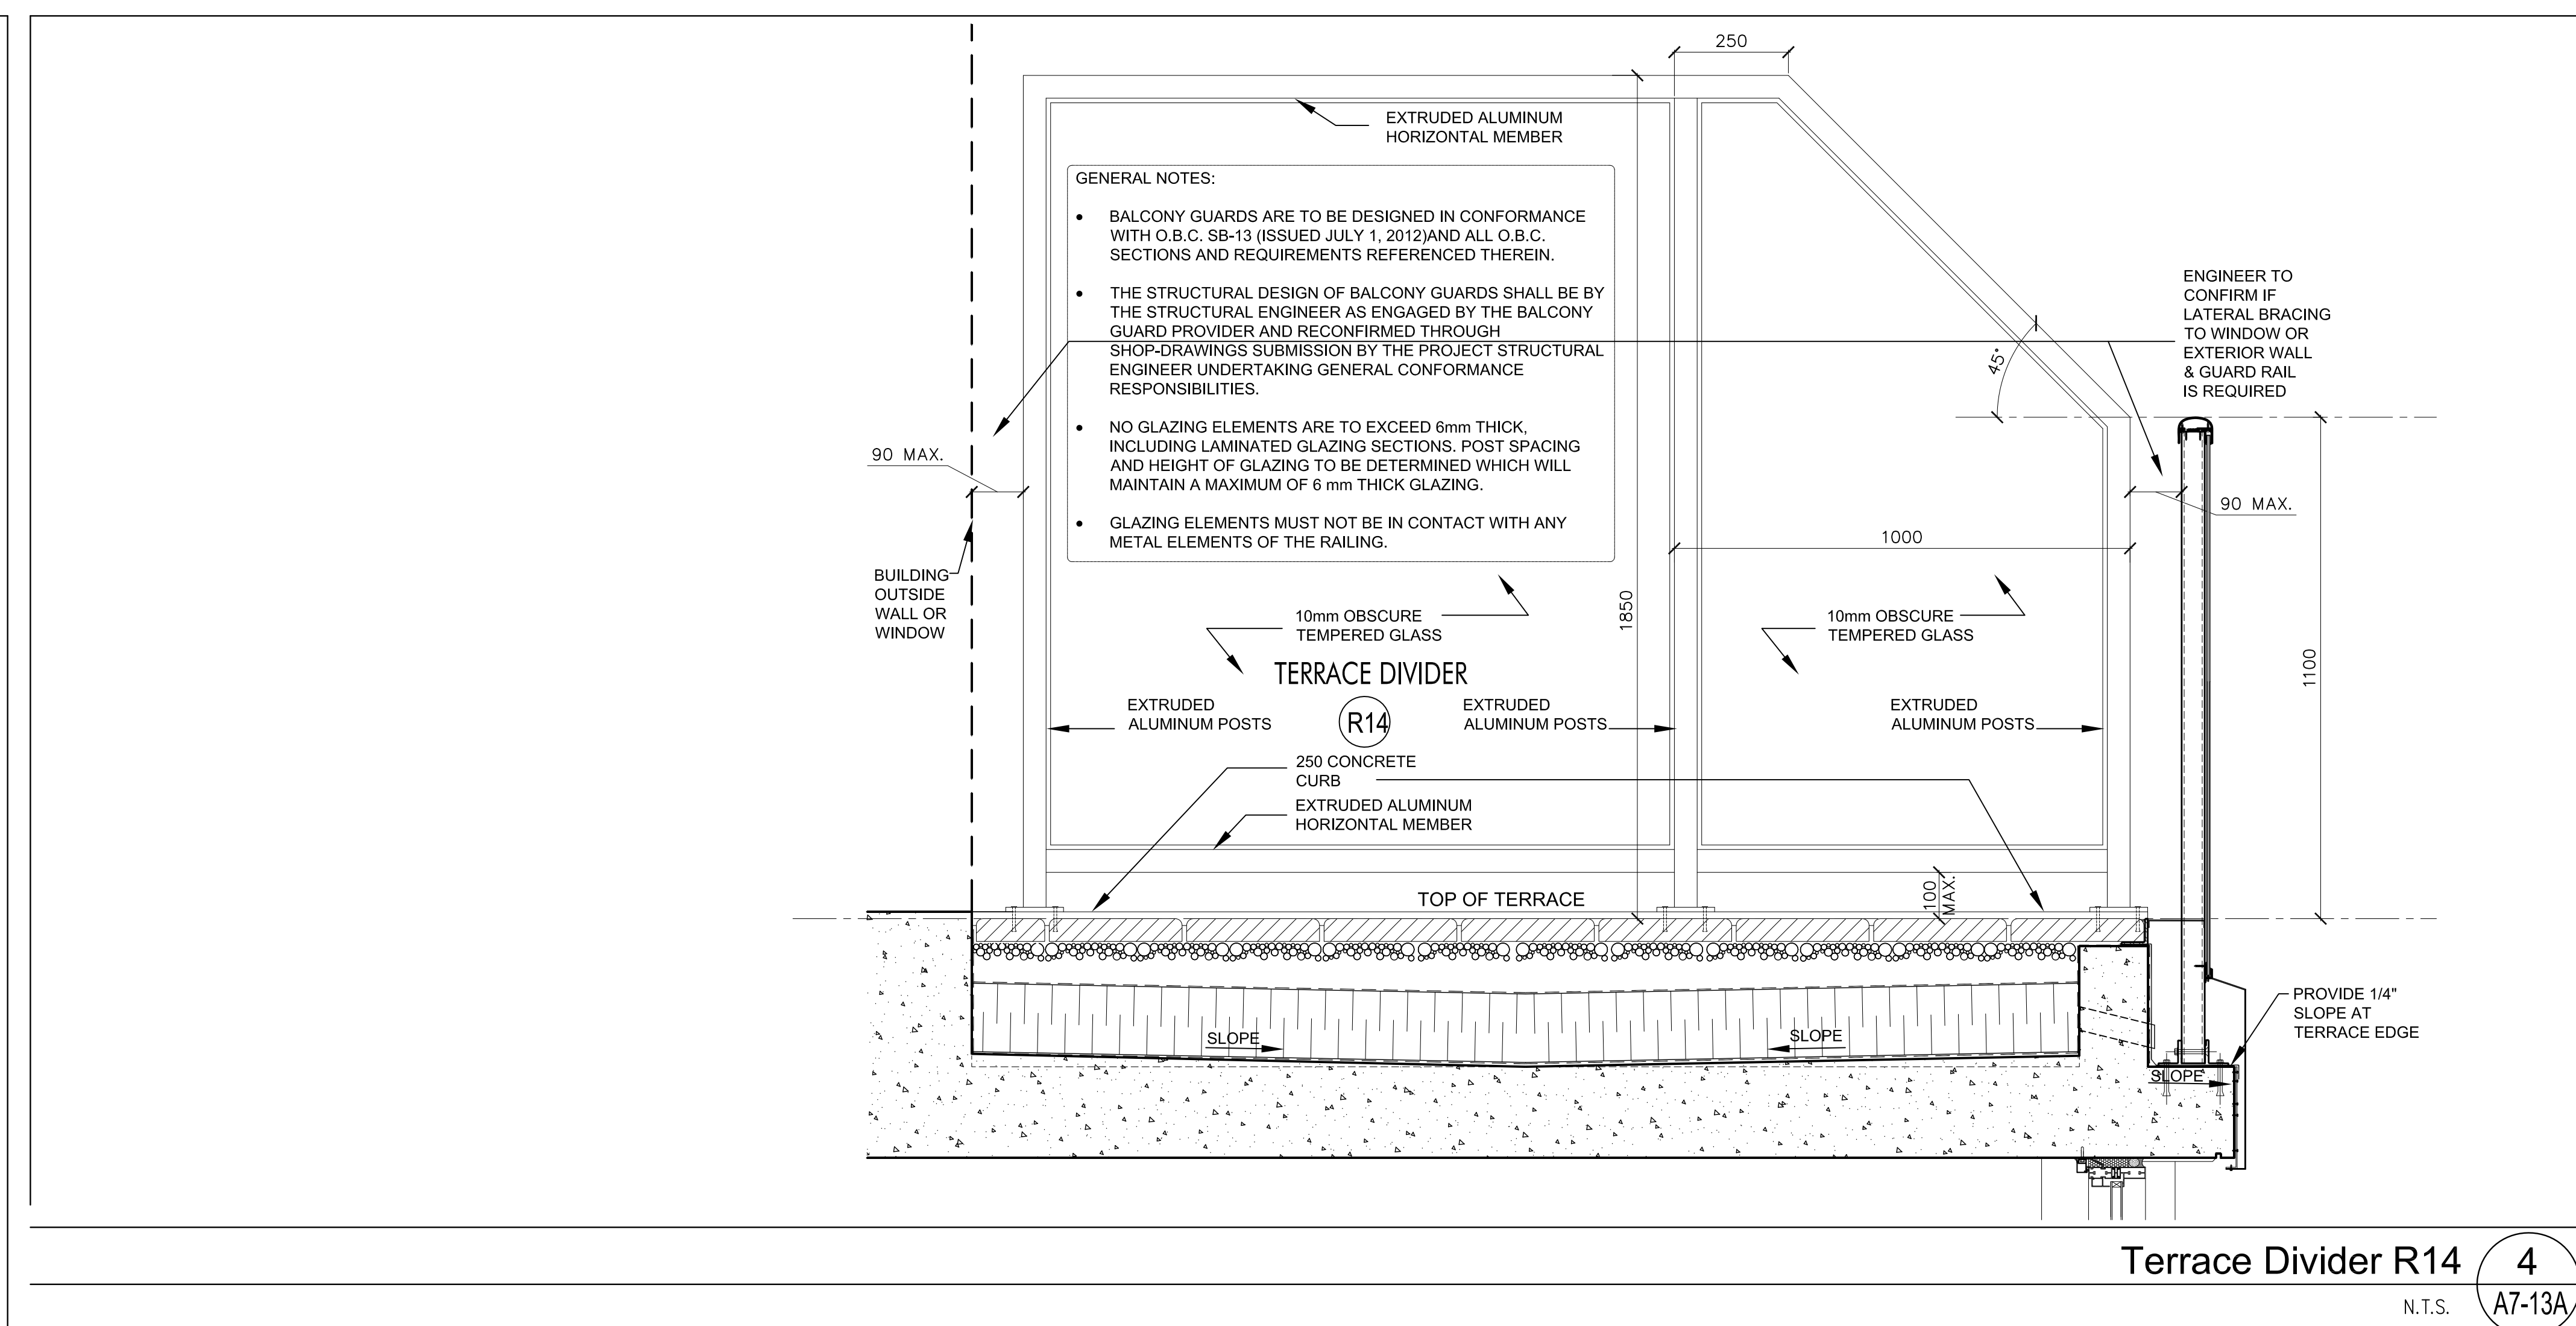


Terrace Divider R14

N.T.S.
A7-13A

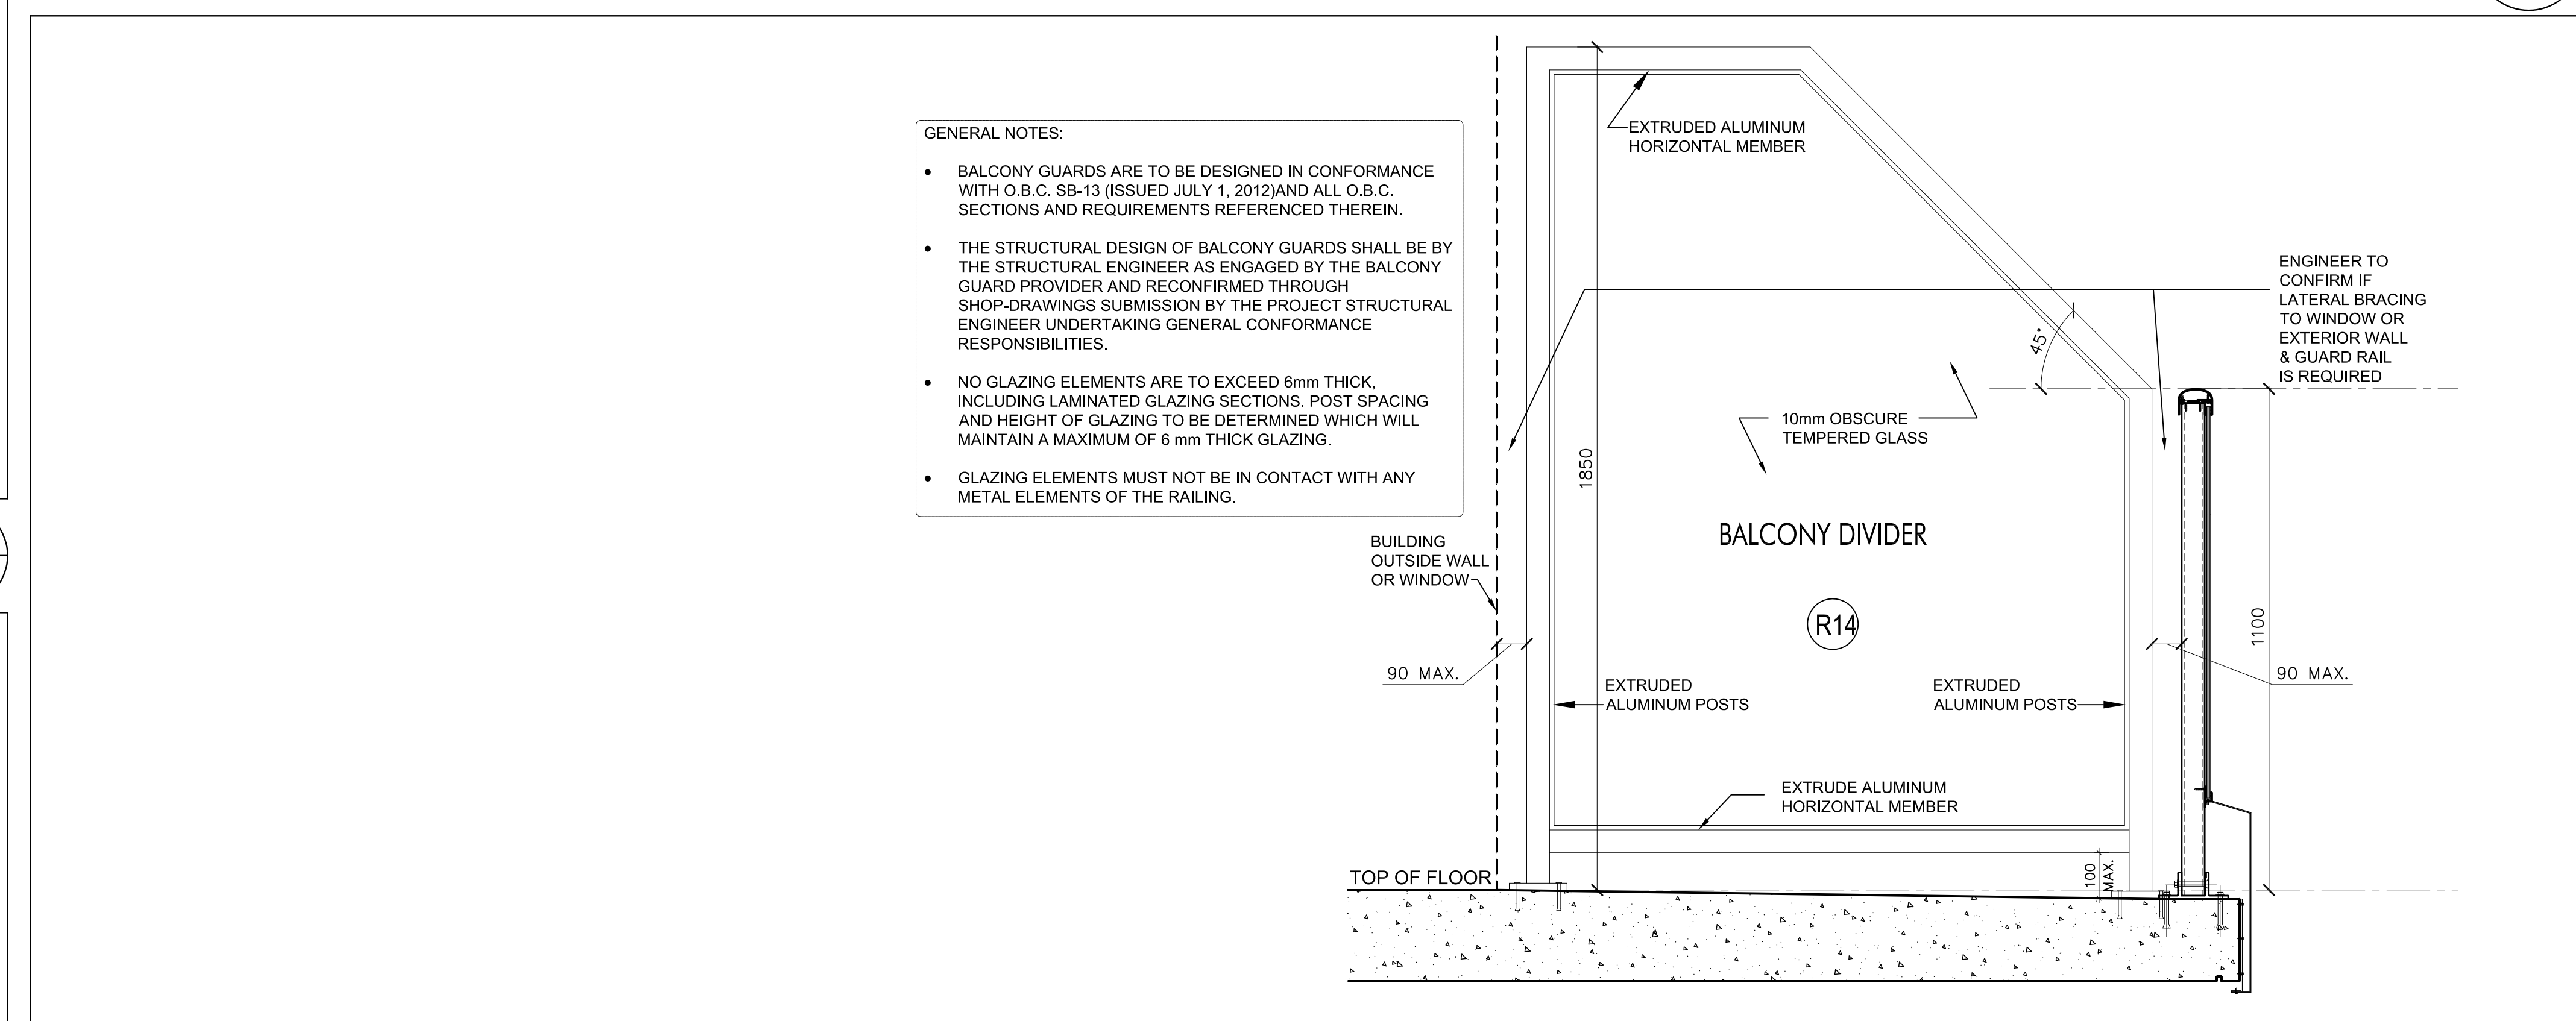


Balcony Divider R14

N.T.S.
A7-13A

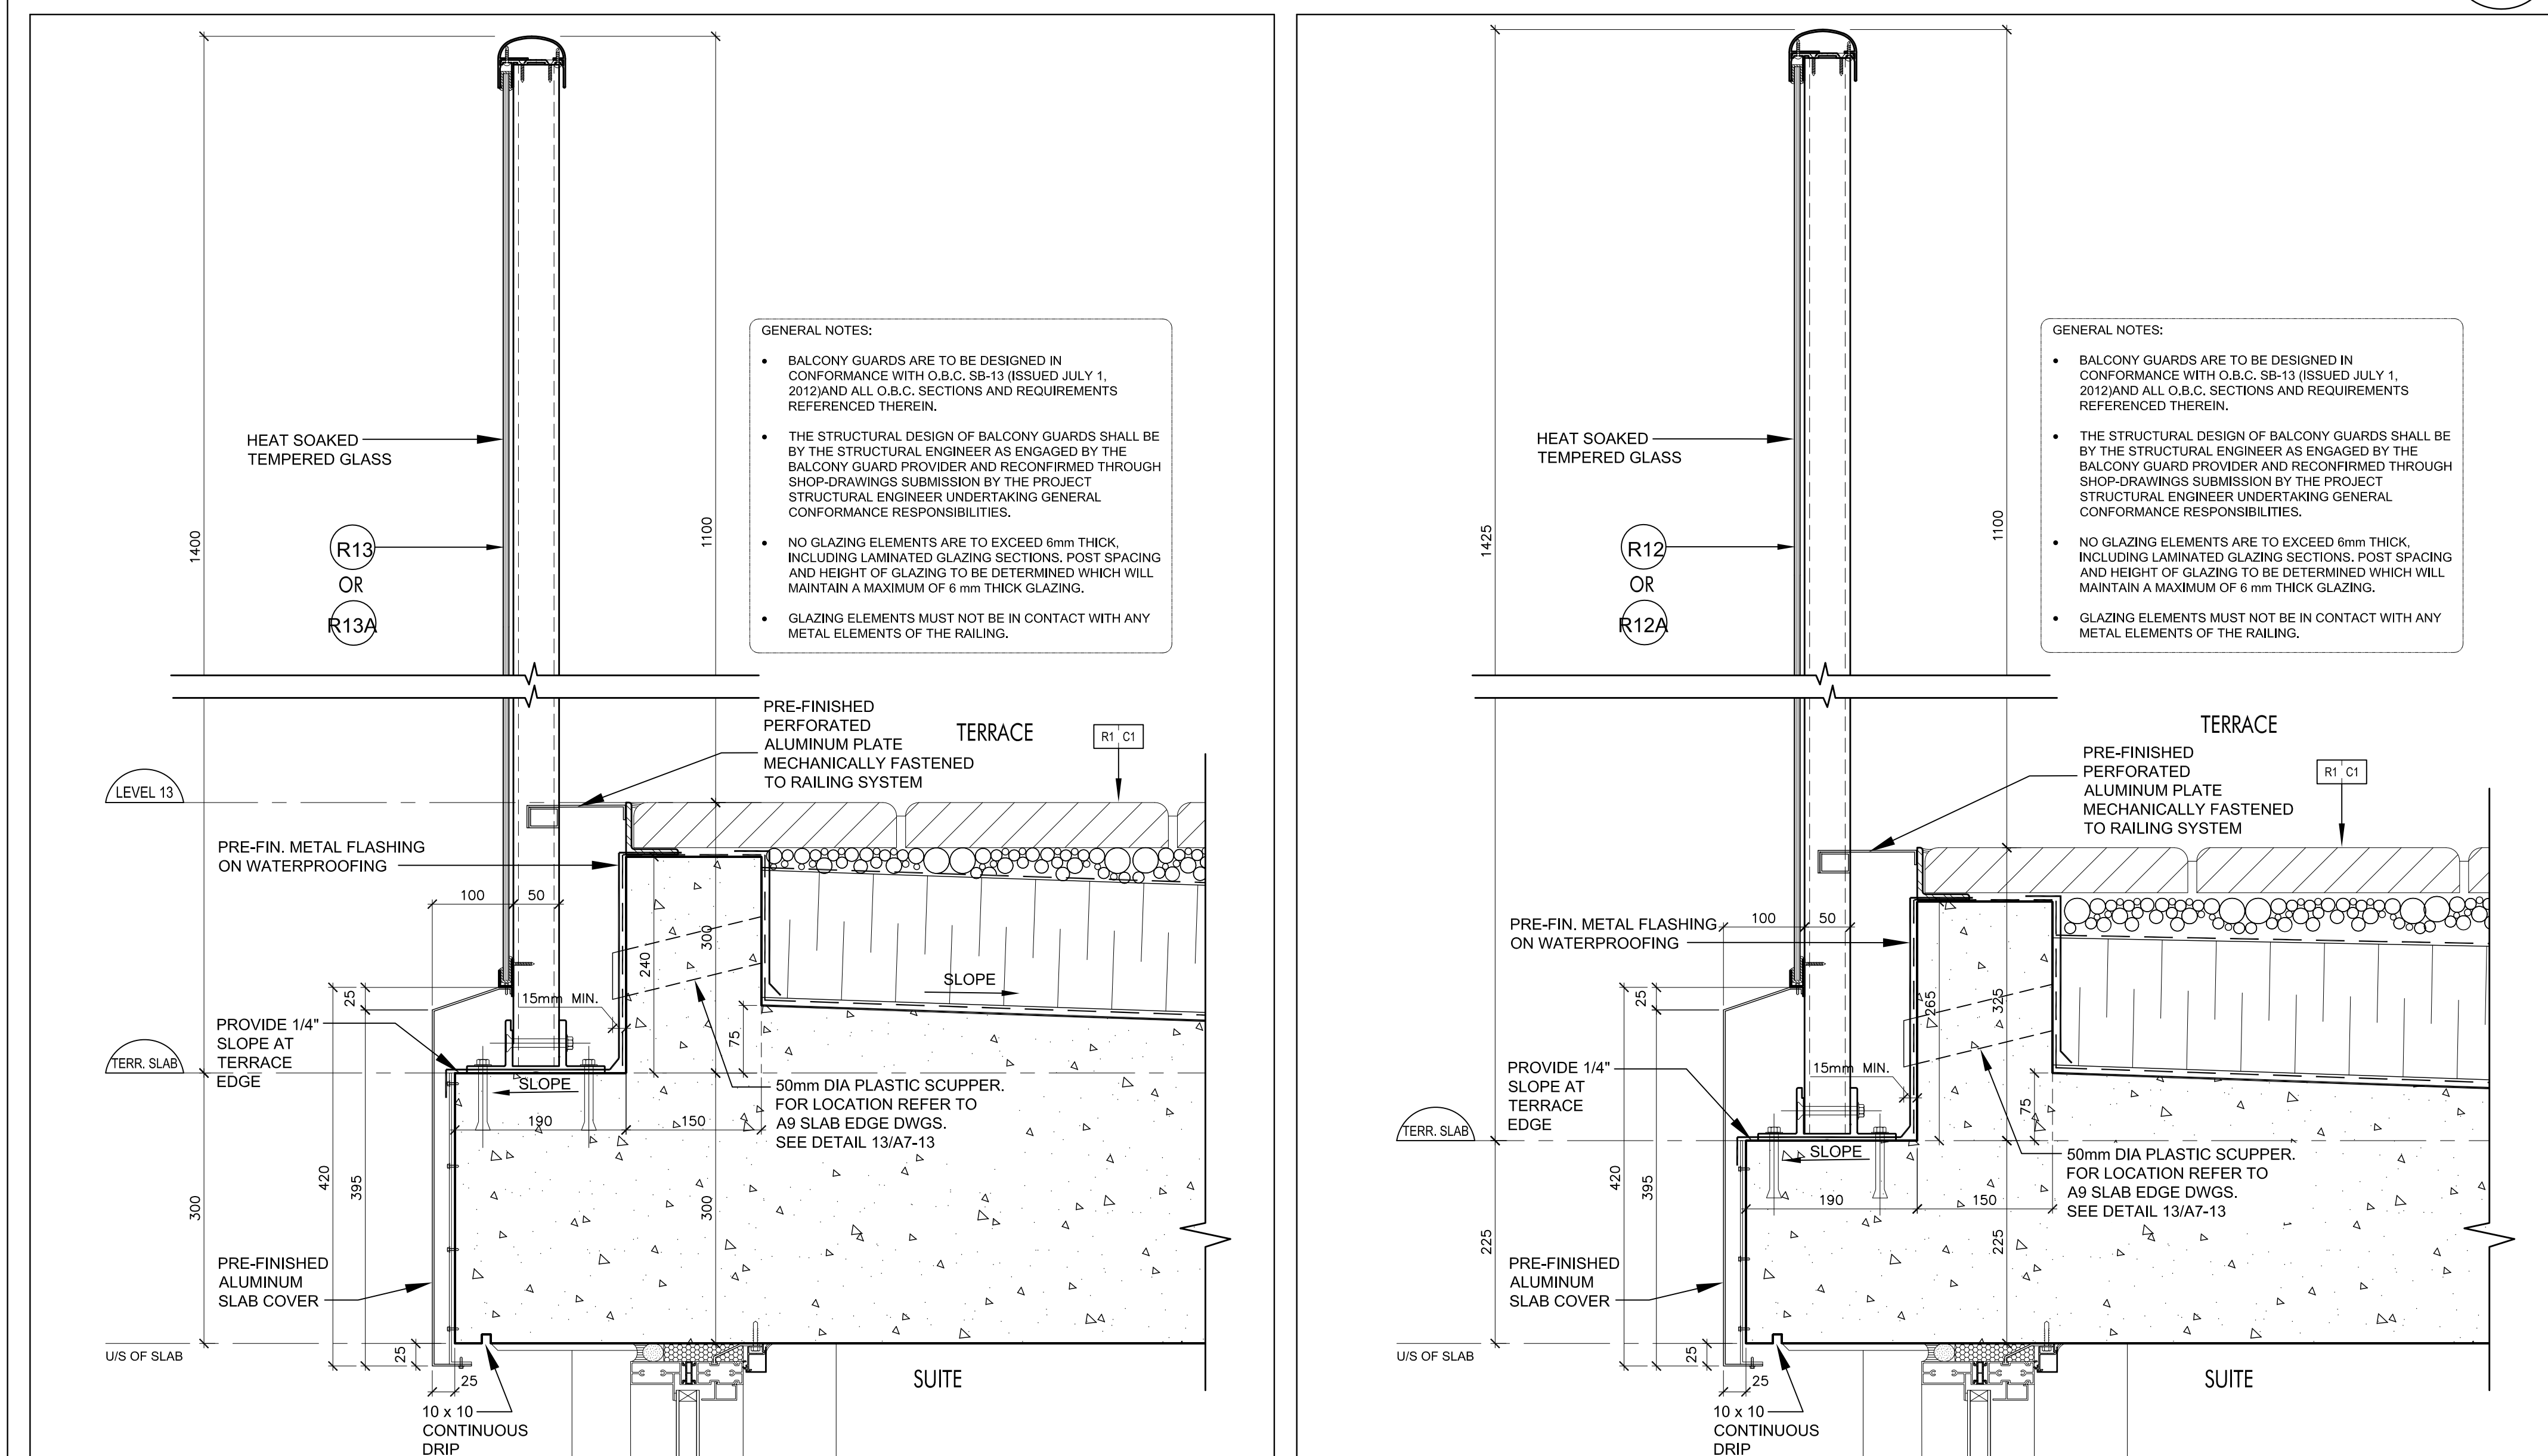

Railing 13 / 13A @ Terrace @ Level 13

SCALE 1:5
A7-13A

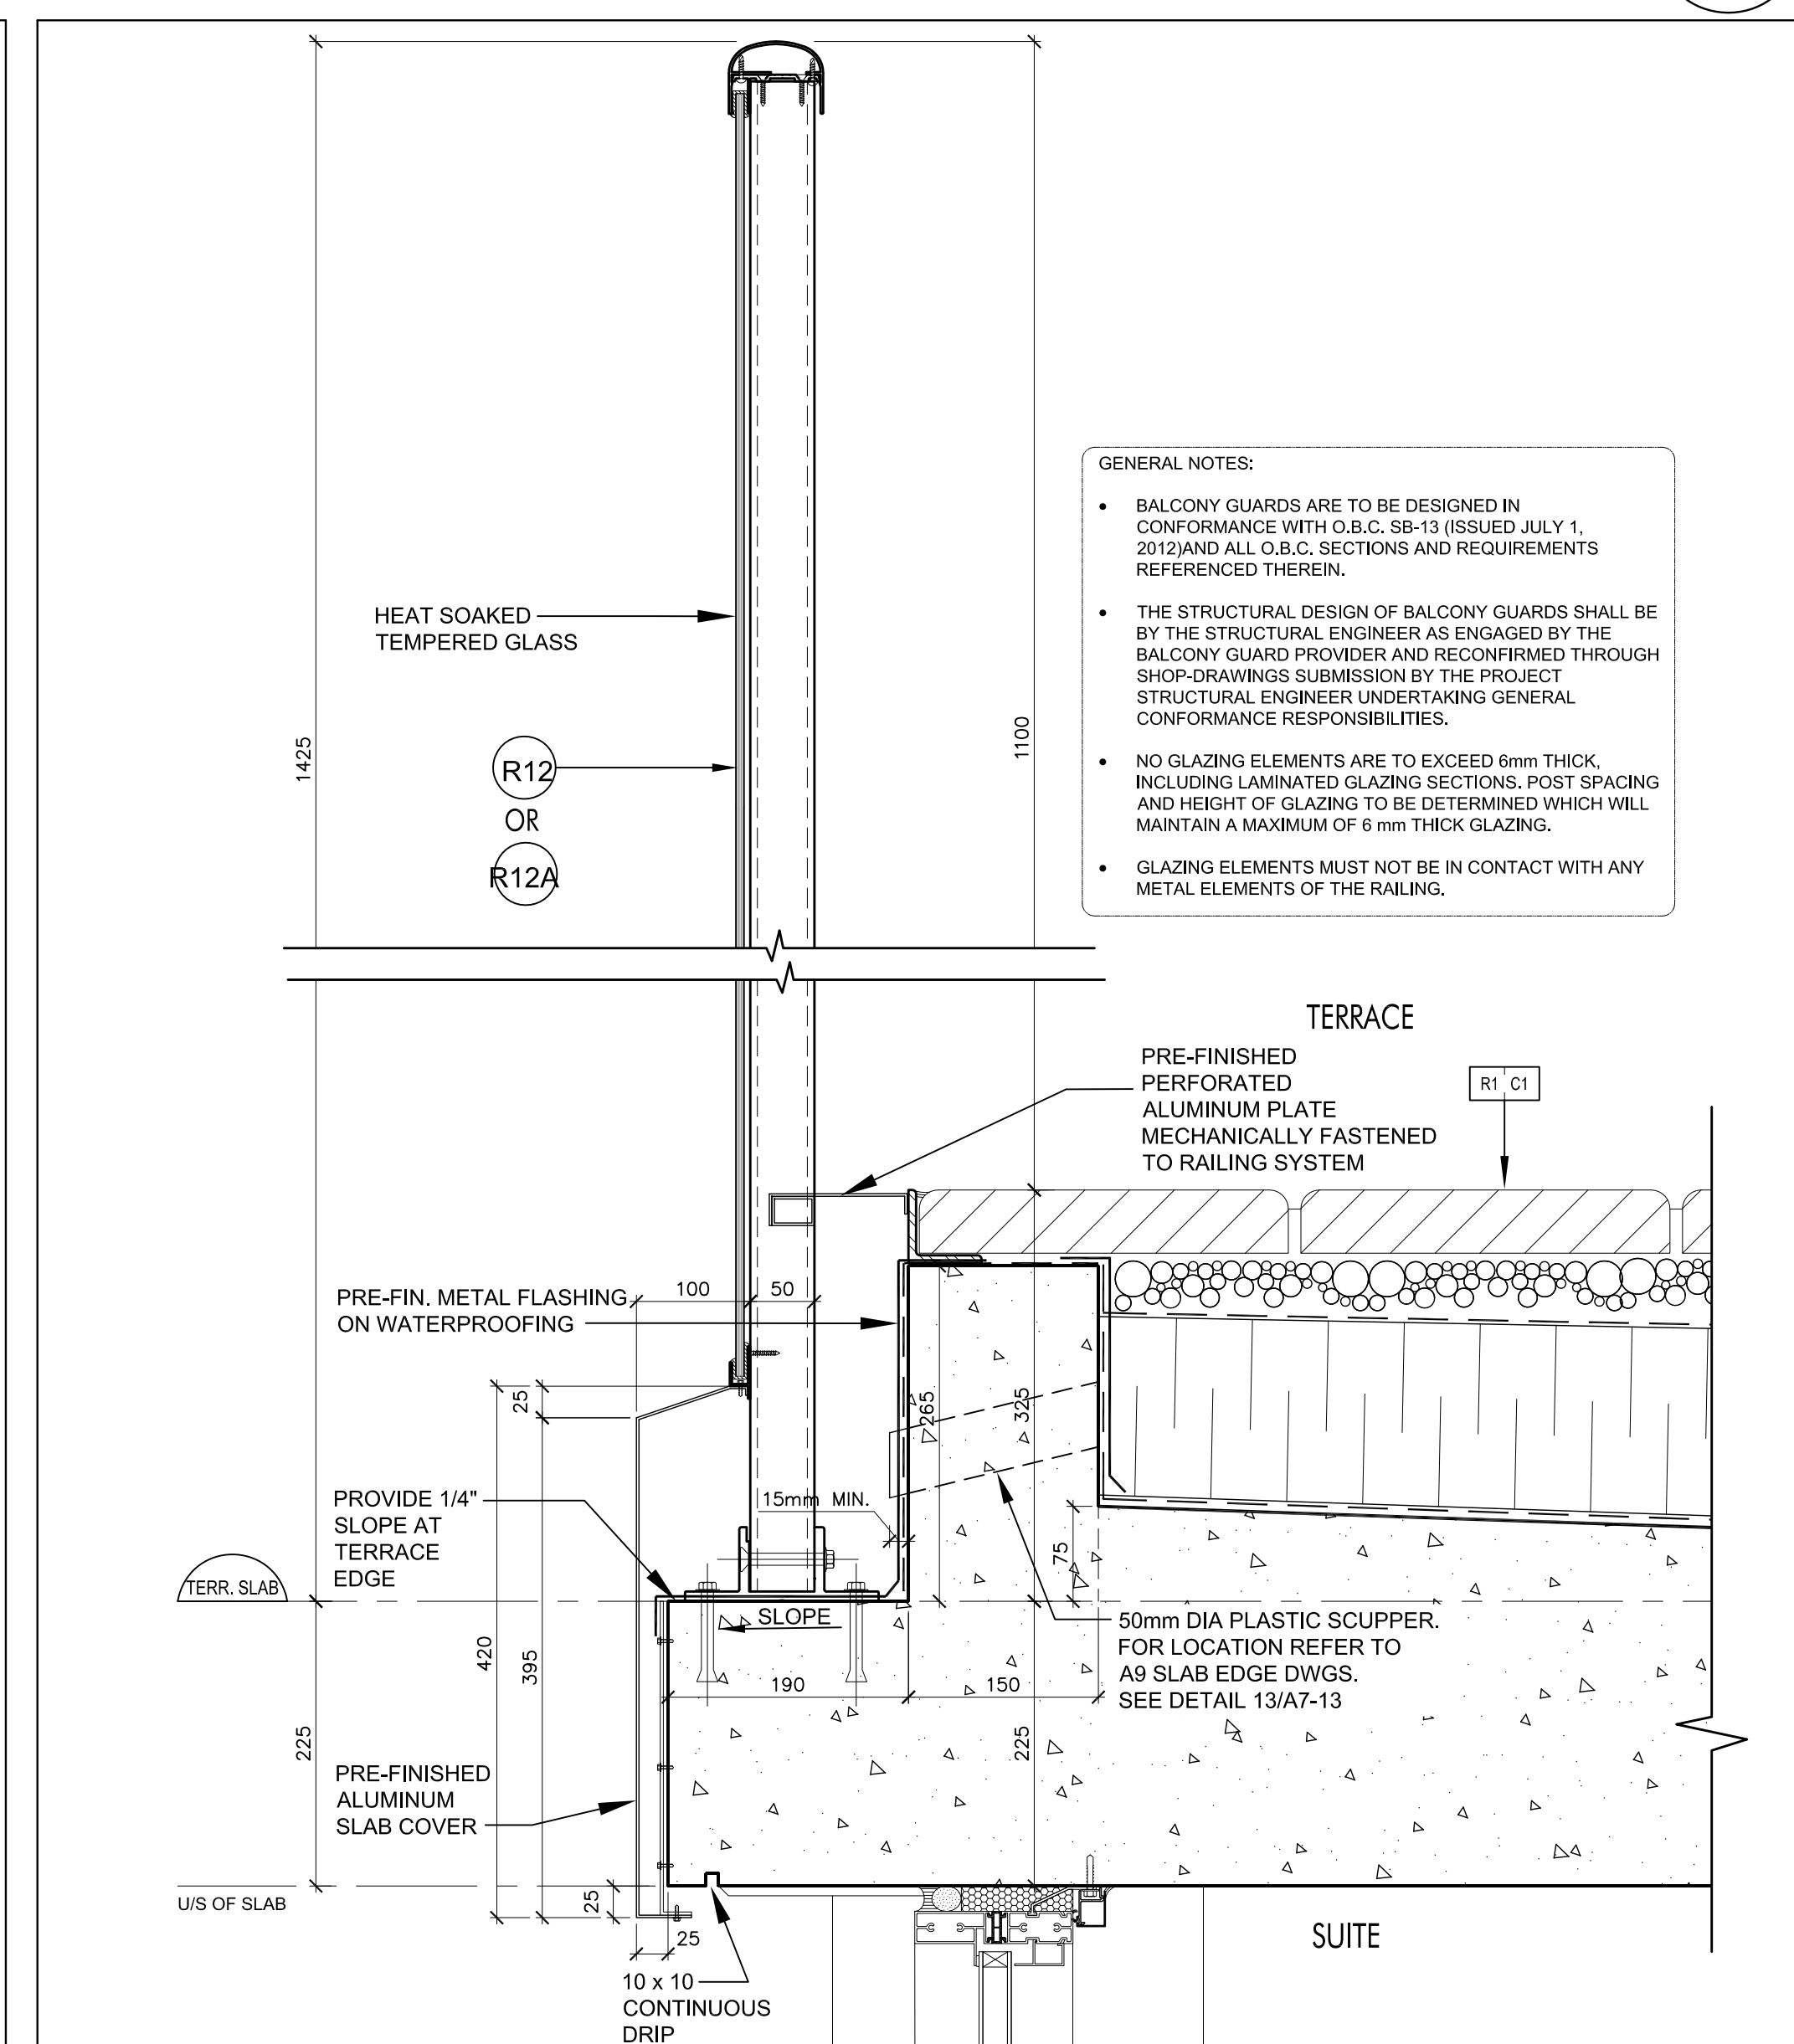

Railing R12 / R12A @ Terrace @ Level 7 +11

SCALE 1:5
A7-13A