




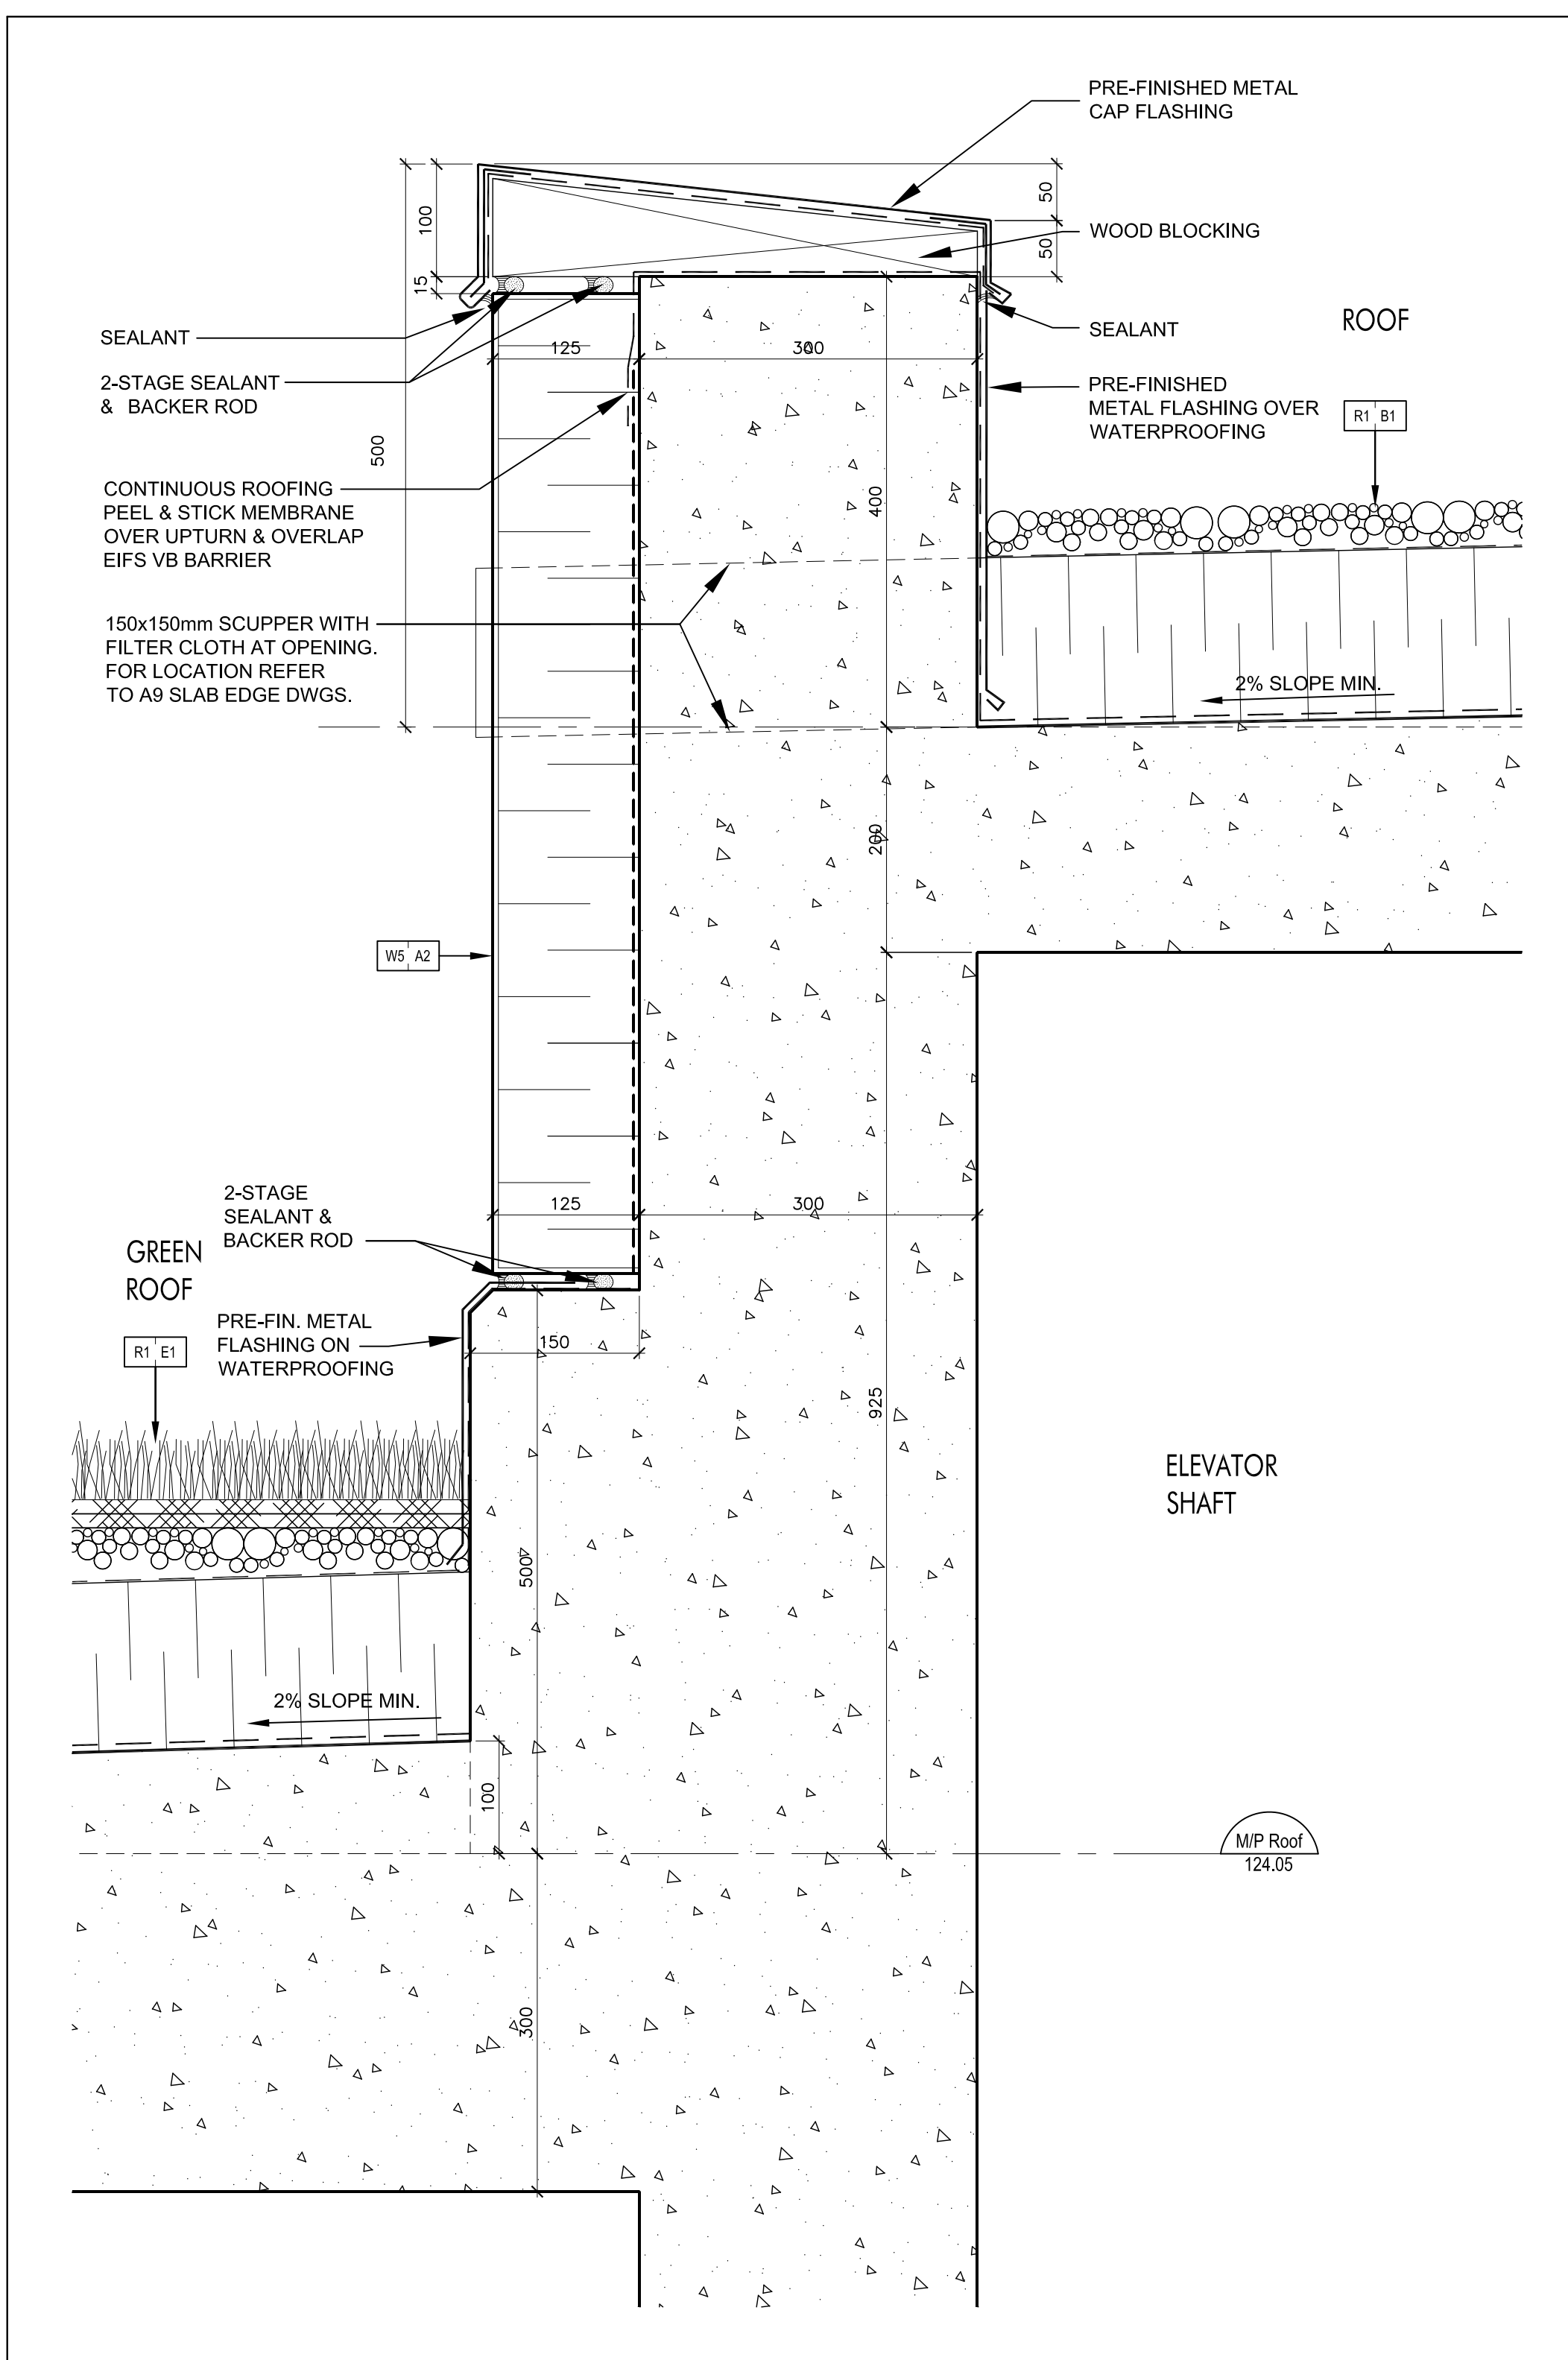


Parapet @ Elevator Shaft Roof 12
SCALE 1:5 A7-14

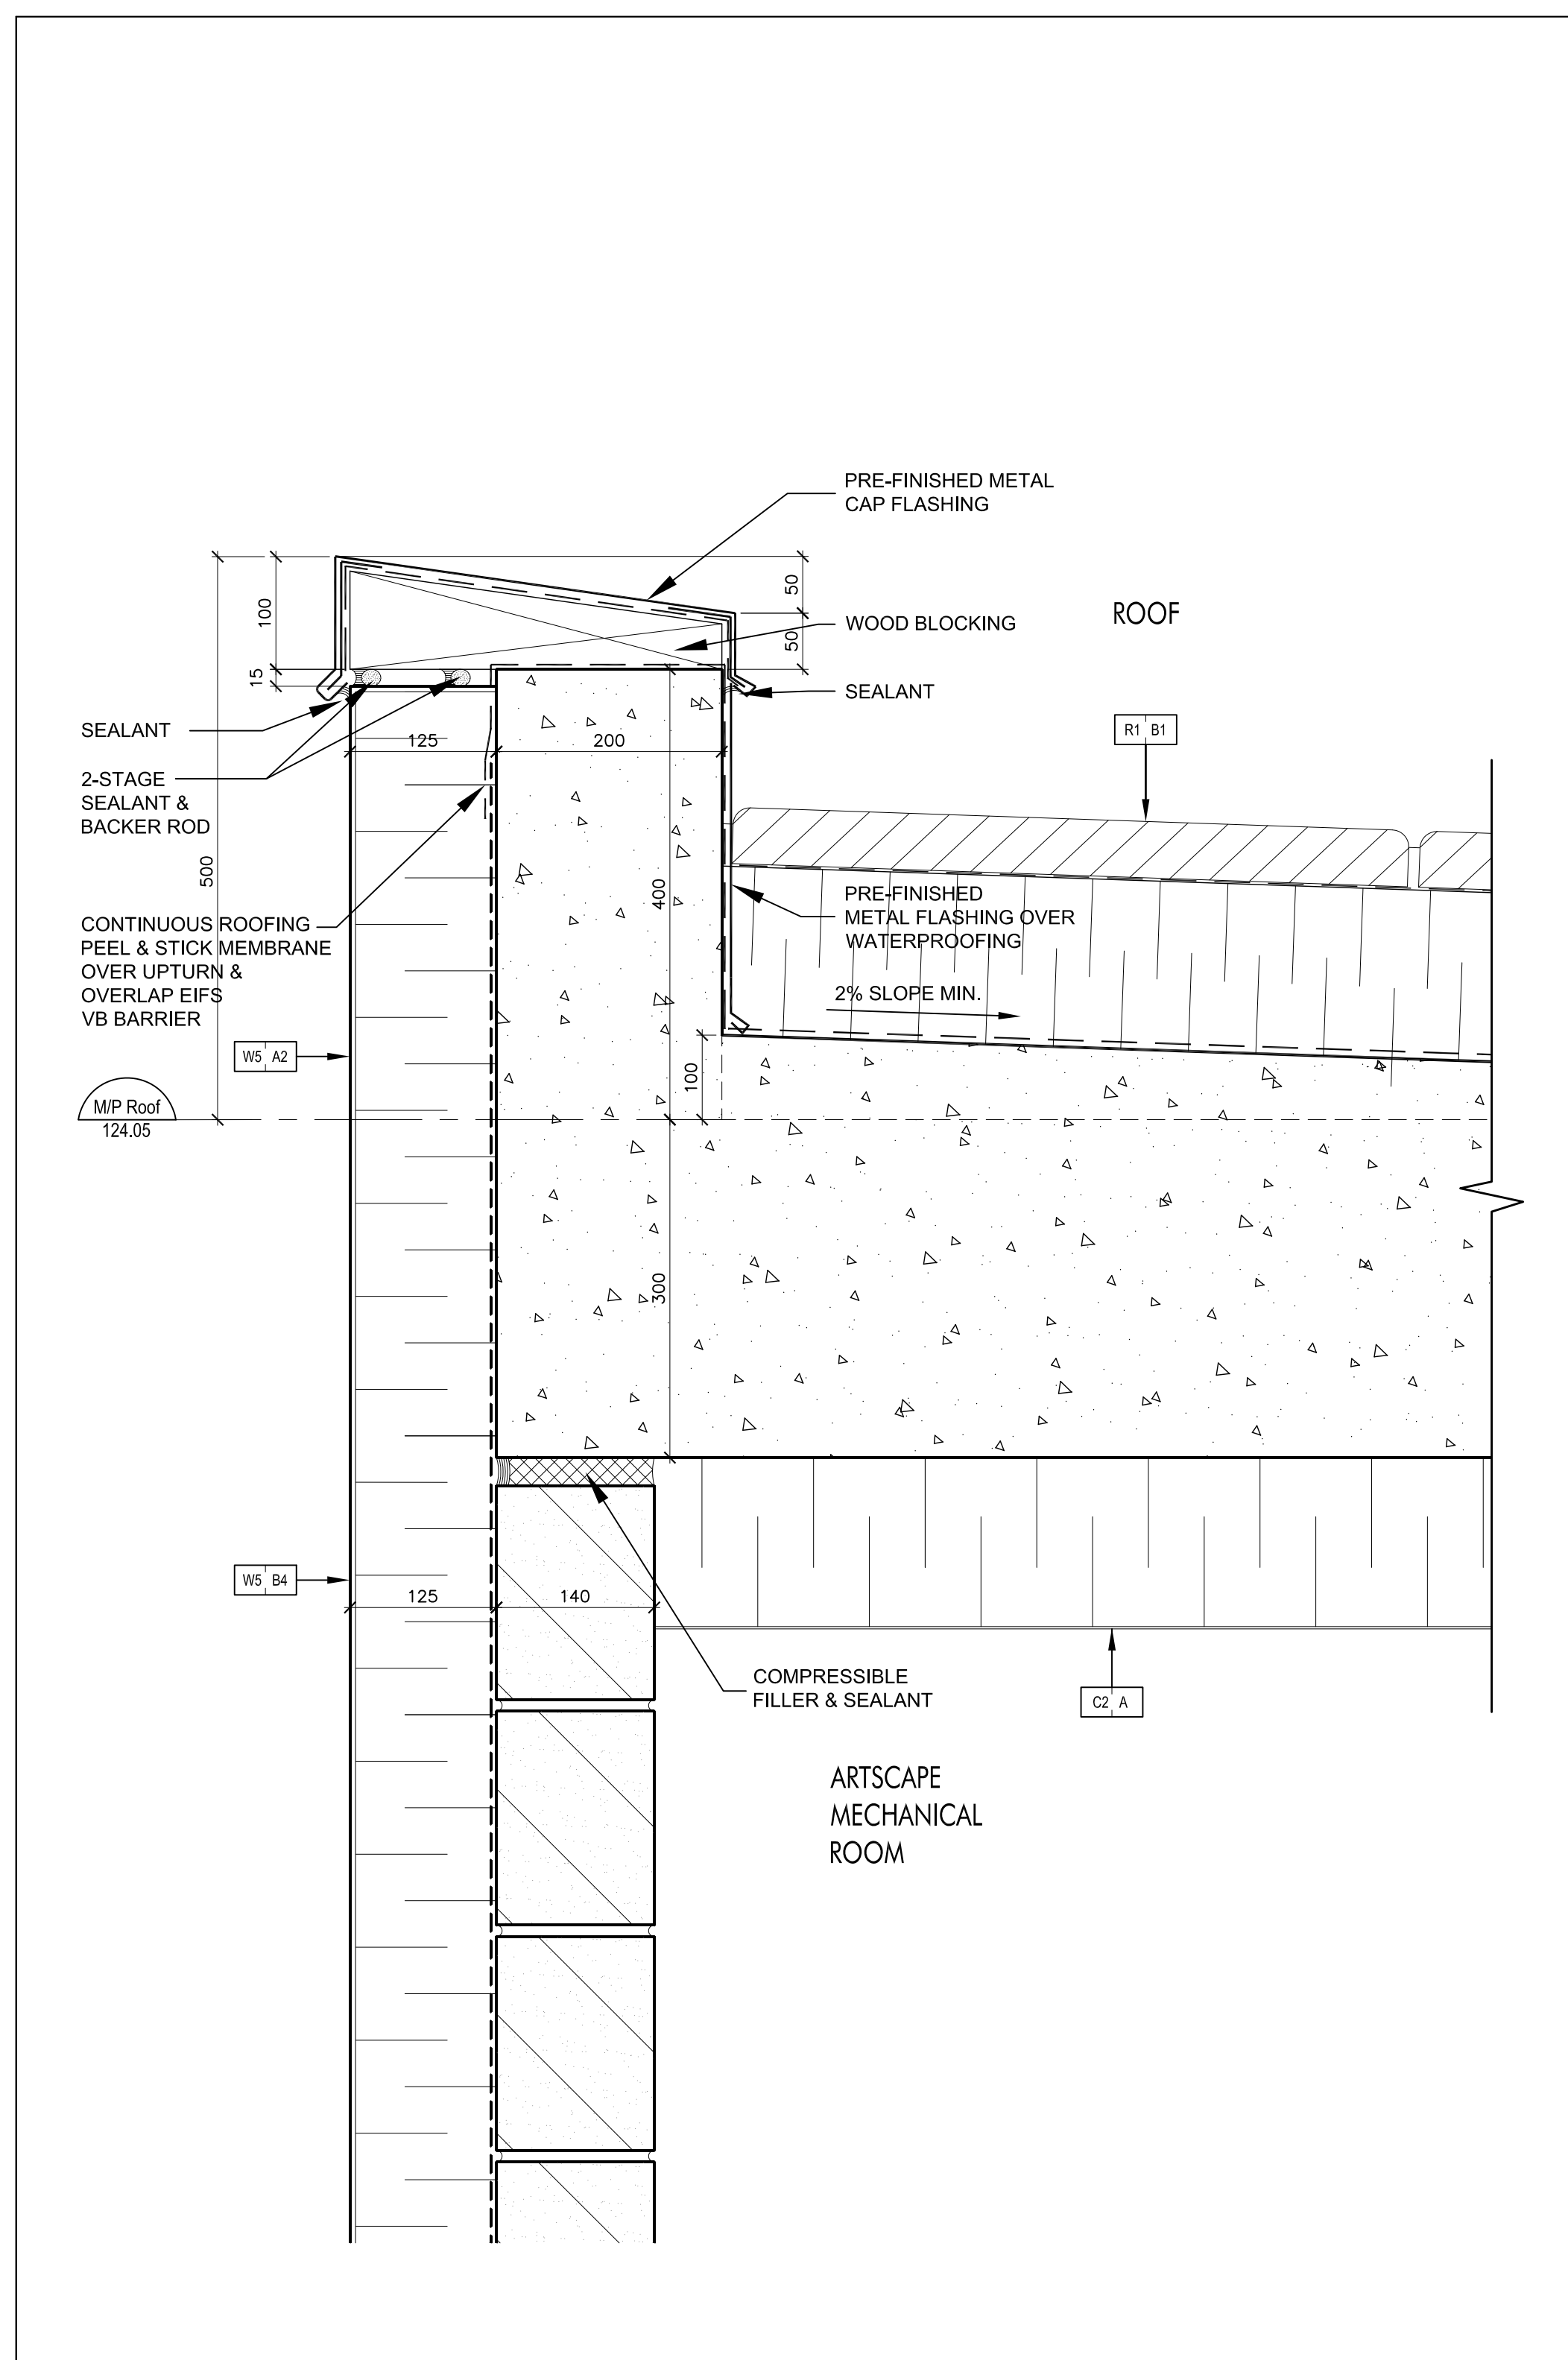


Parapet @ Mechanical Penthouse Roof 11
(Ref. Wall Section 4/A7-01) SCALE 1:5 A7-14

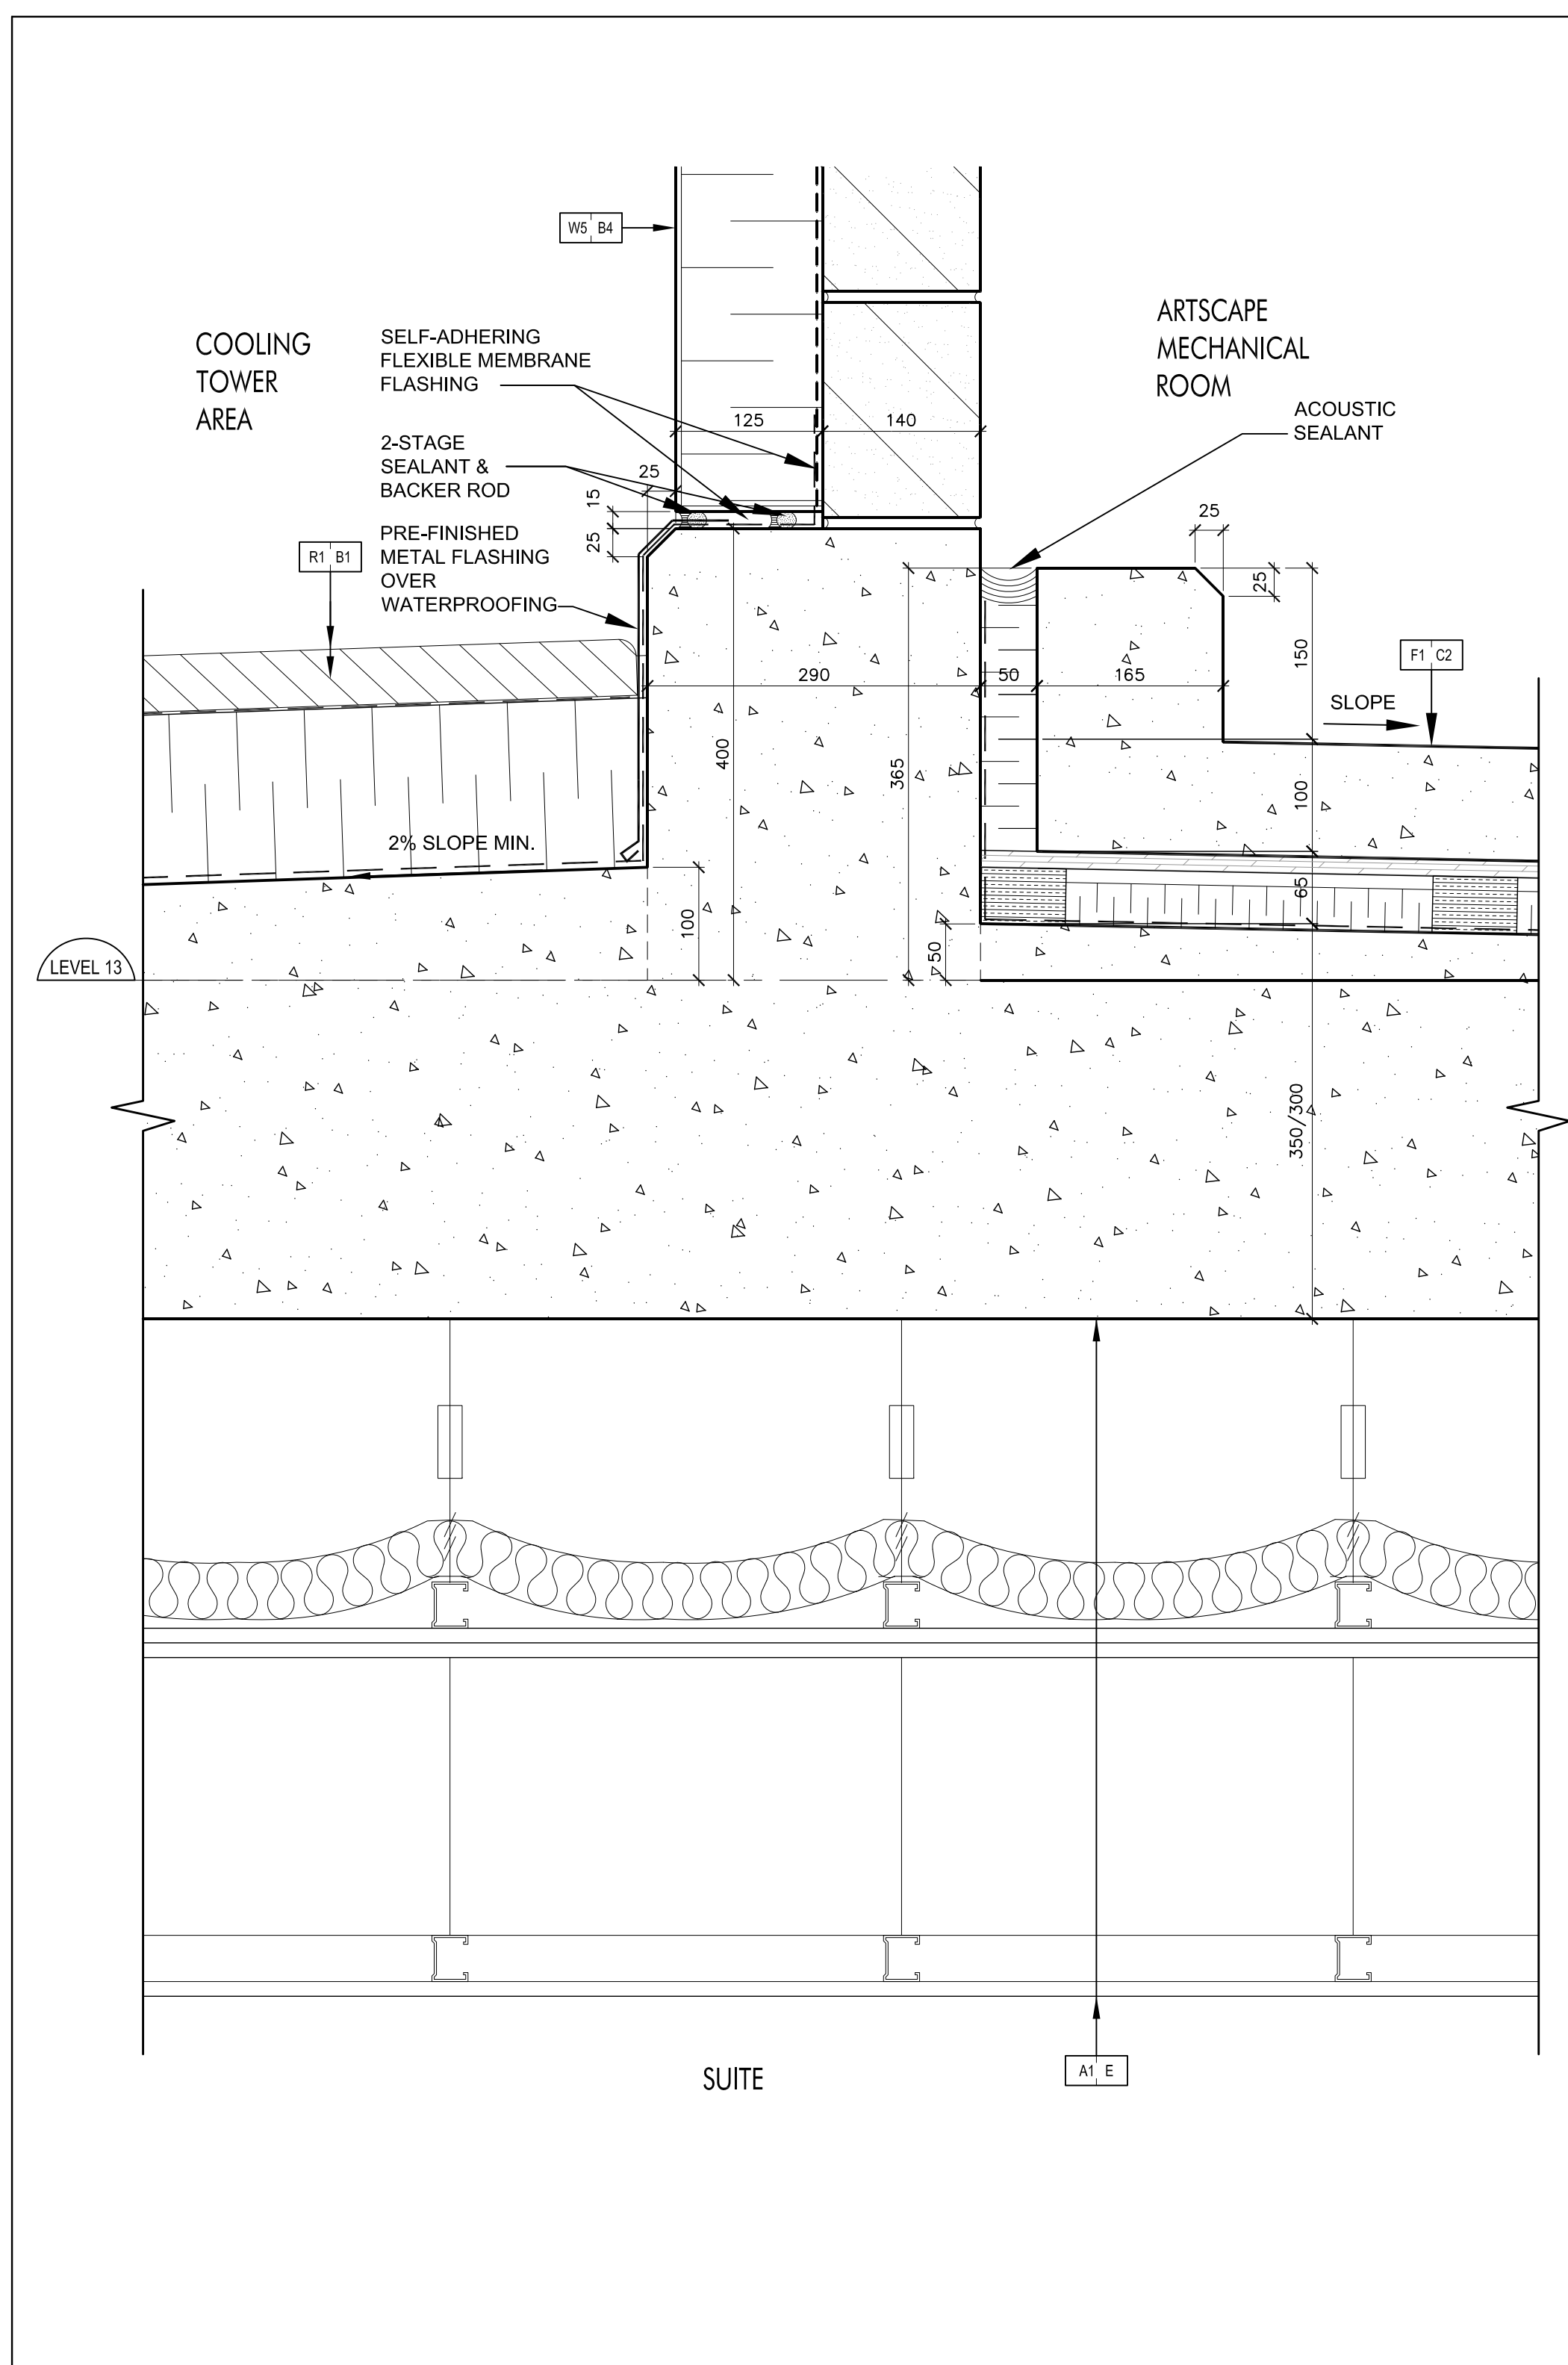


Conc. Curb @ Mechanical Room Floating Slab @ Level 13 10
(Ref. Wall Section 4/A7-01) SCALE 1:5 A7-14

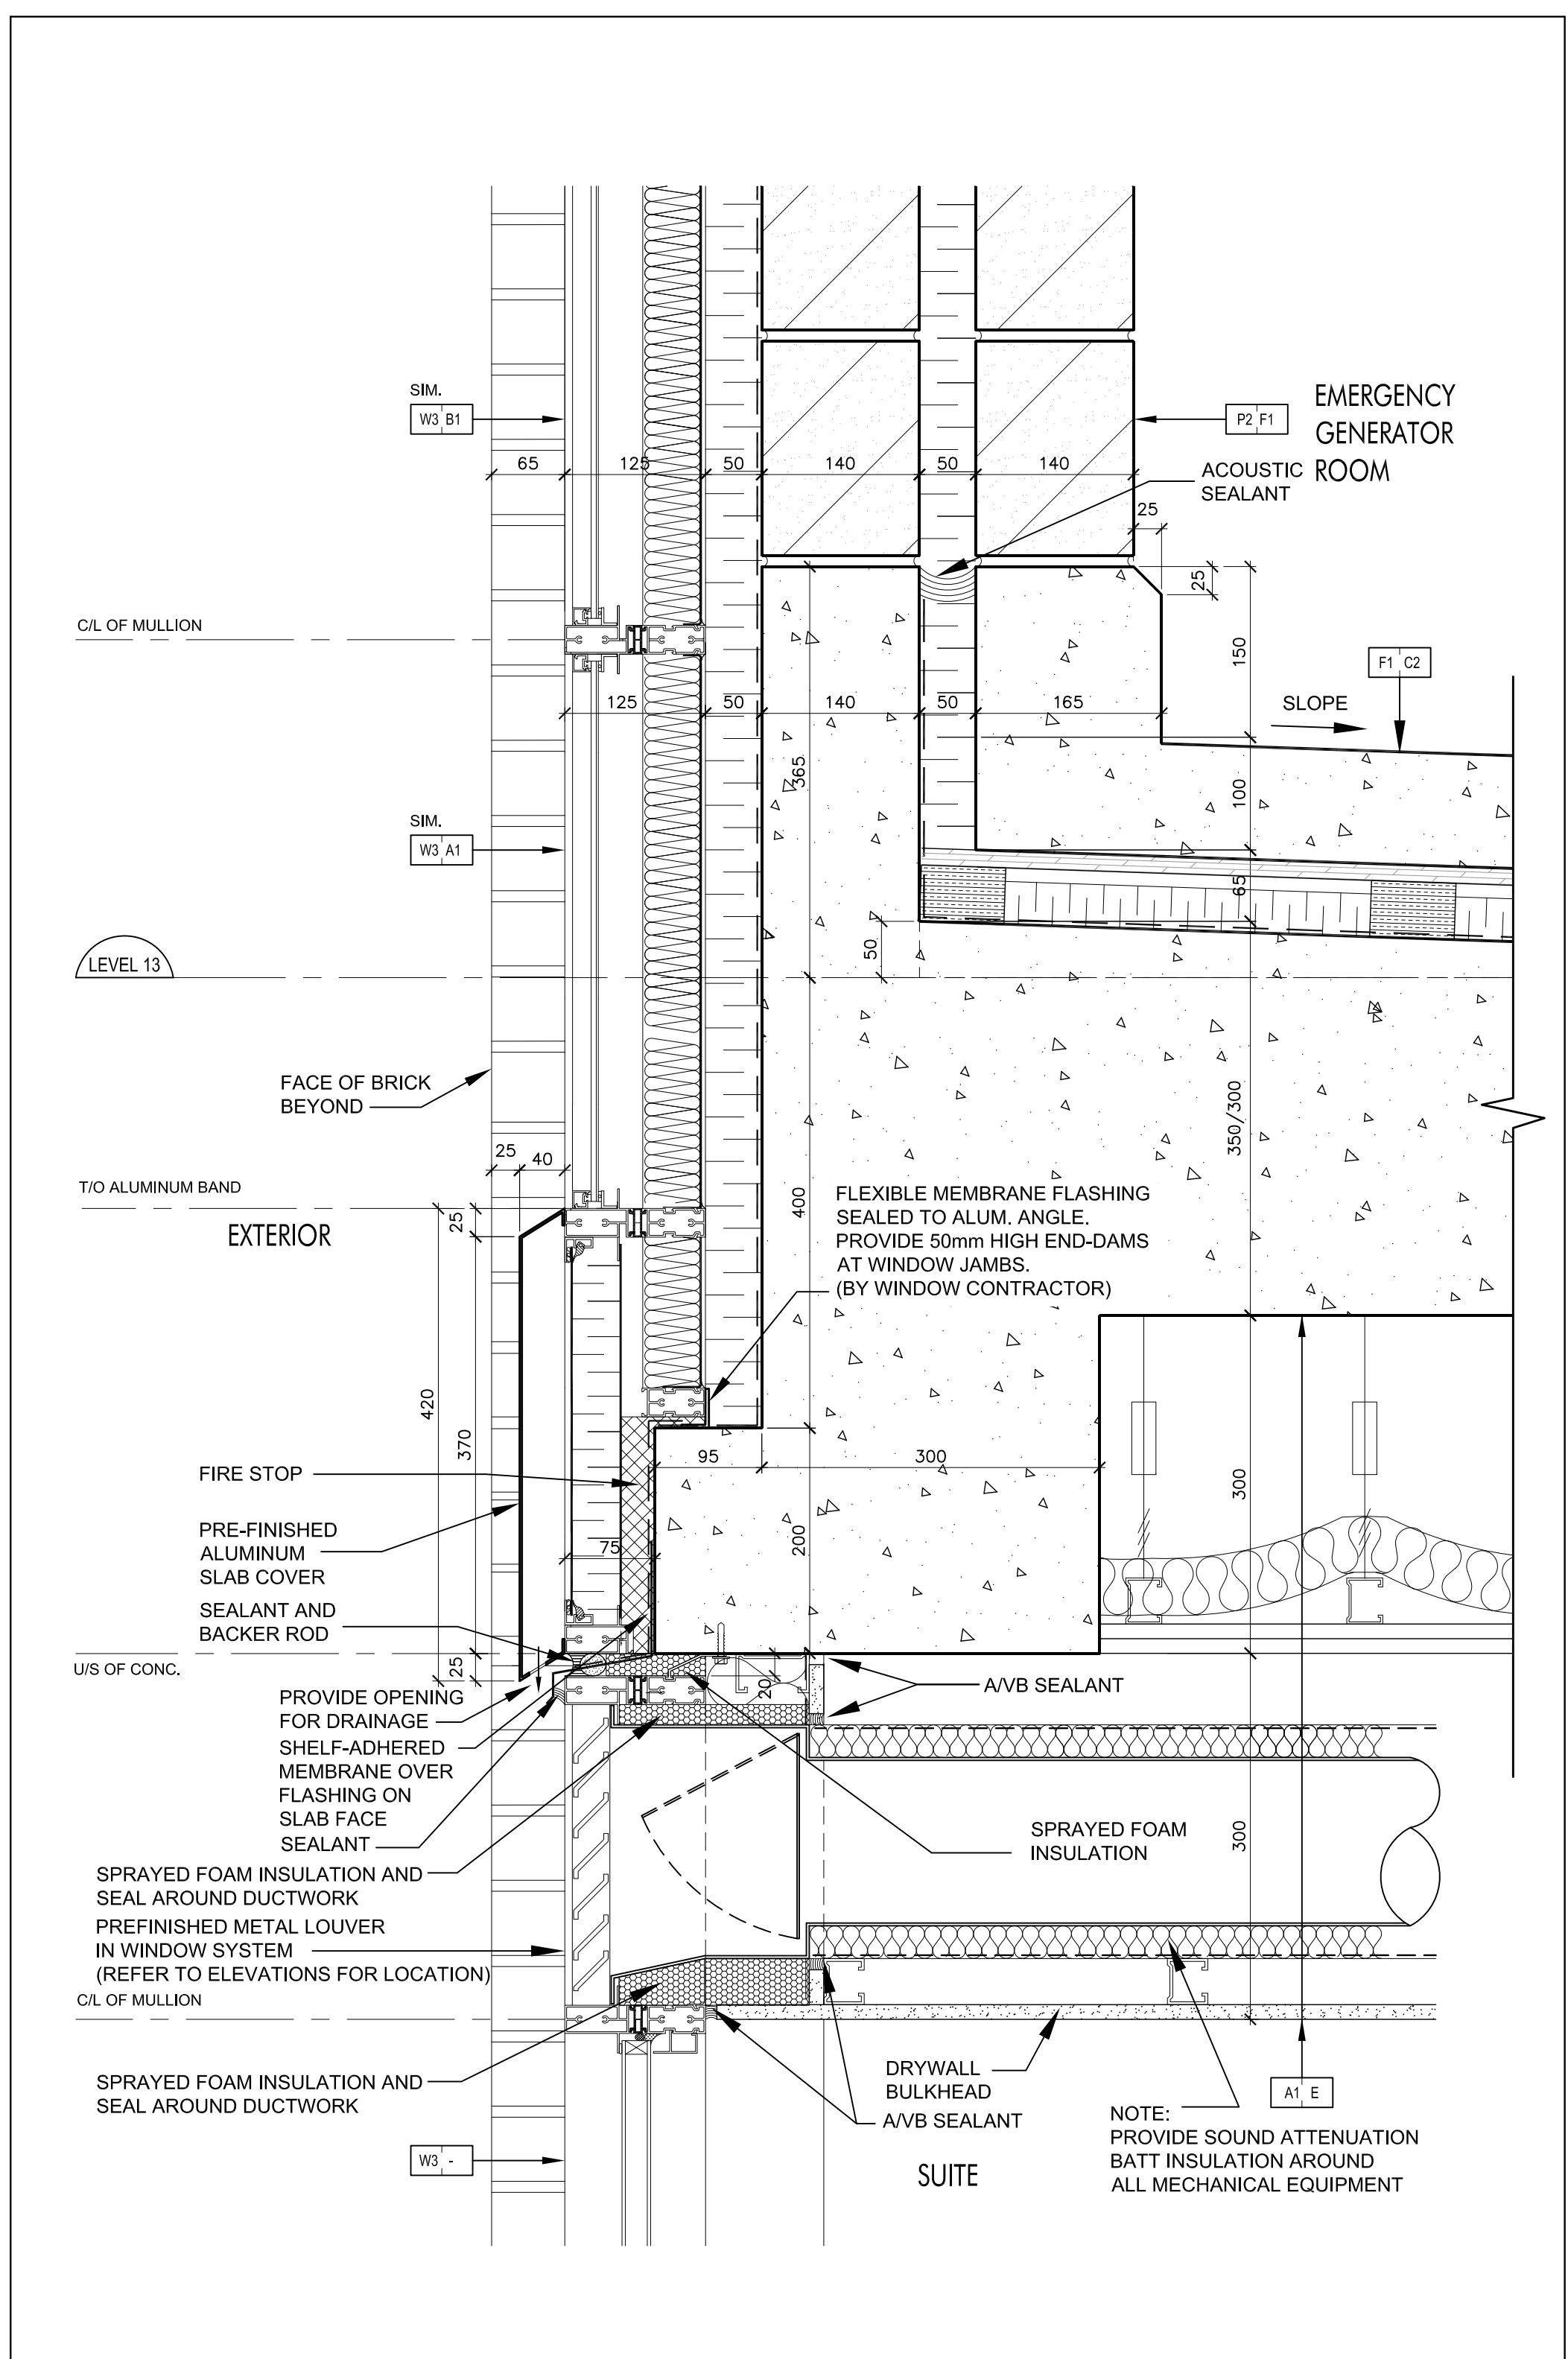


Floating Floor @ Emergency Generator Room @ Level 13 9
(Ref. Wall Section 7/A7-02) SCALE 1:5 A7-14

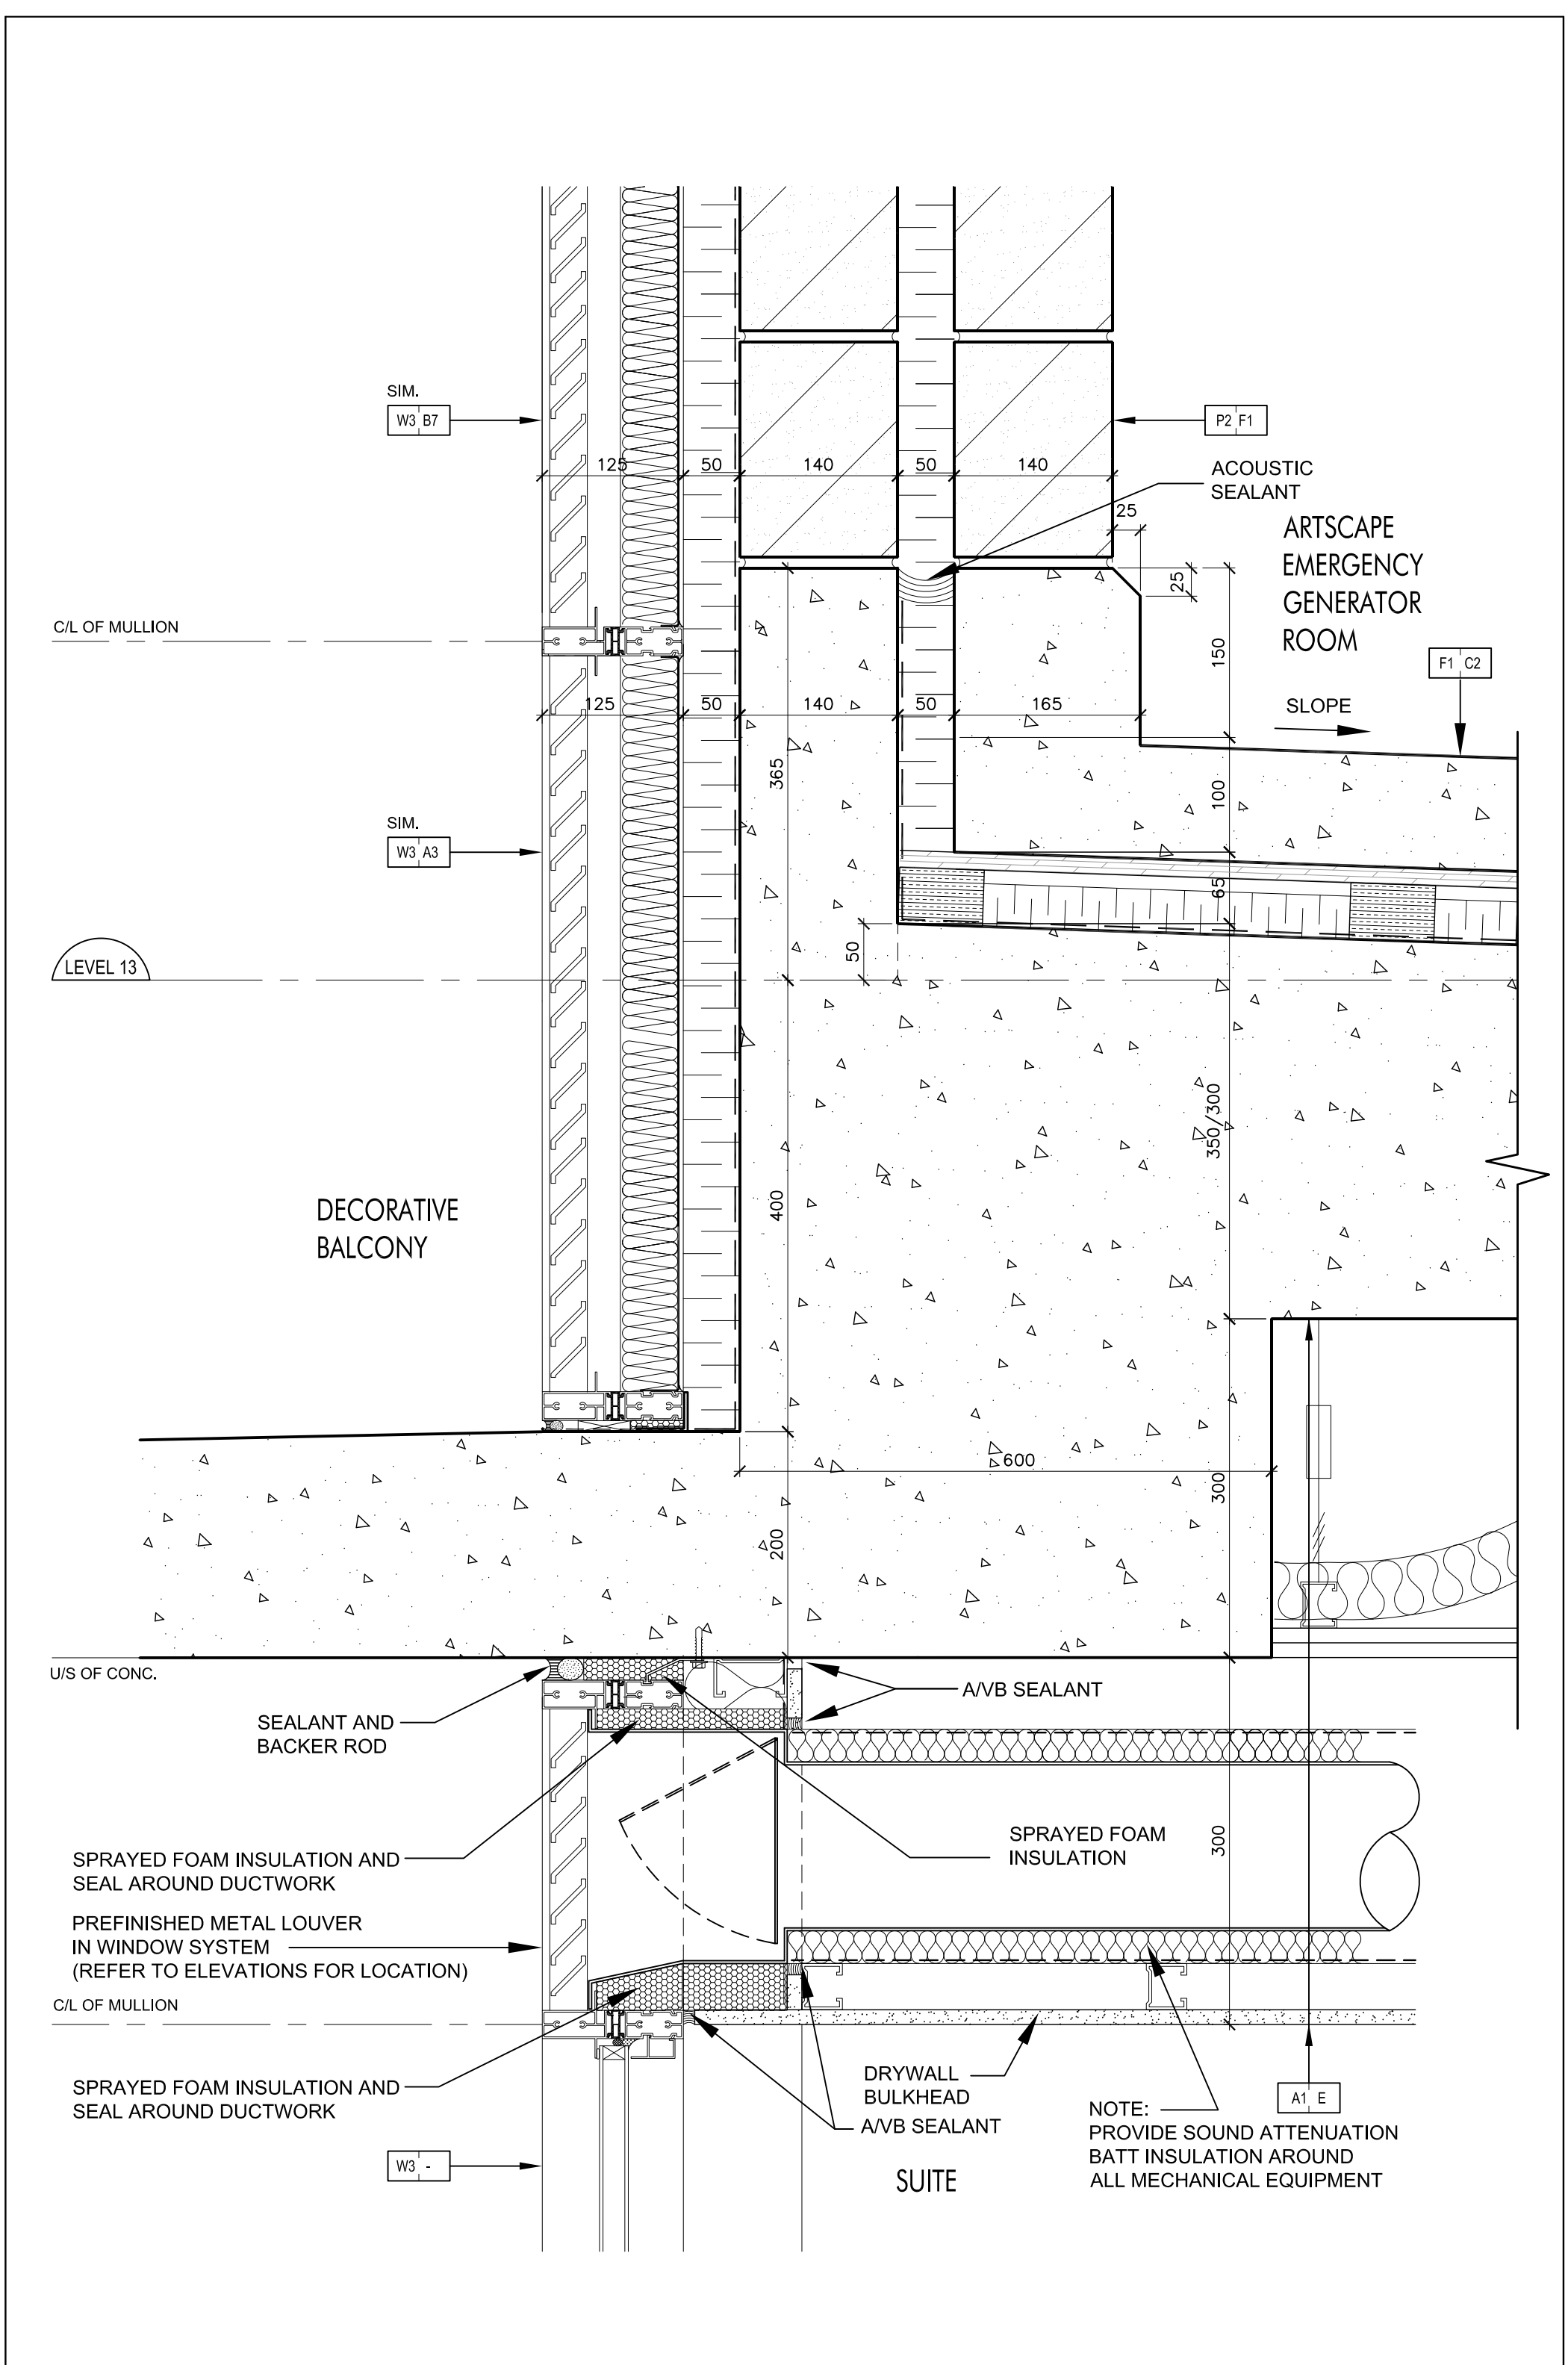


Floating Floor @ Emergency Generator Room @ Level 13 8
(Ref. Wall Section 6/A7-01) SCALE 1:5 A7-14

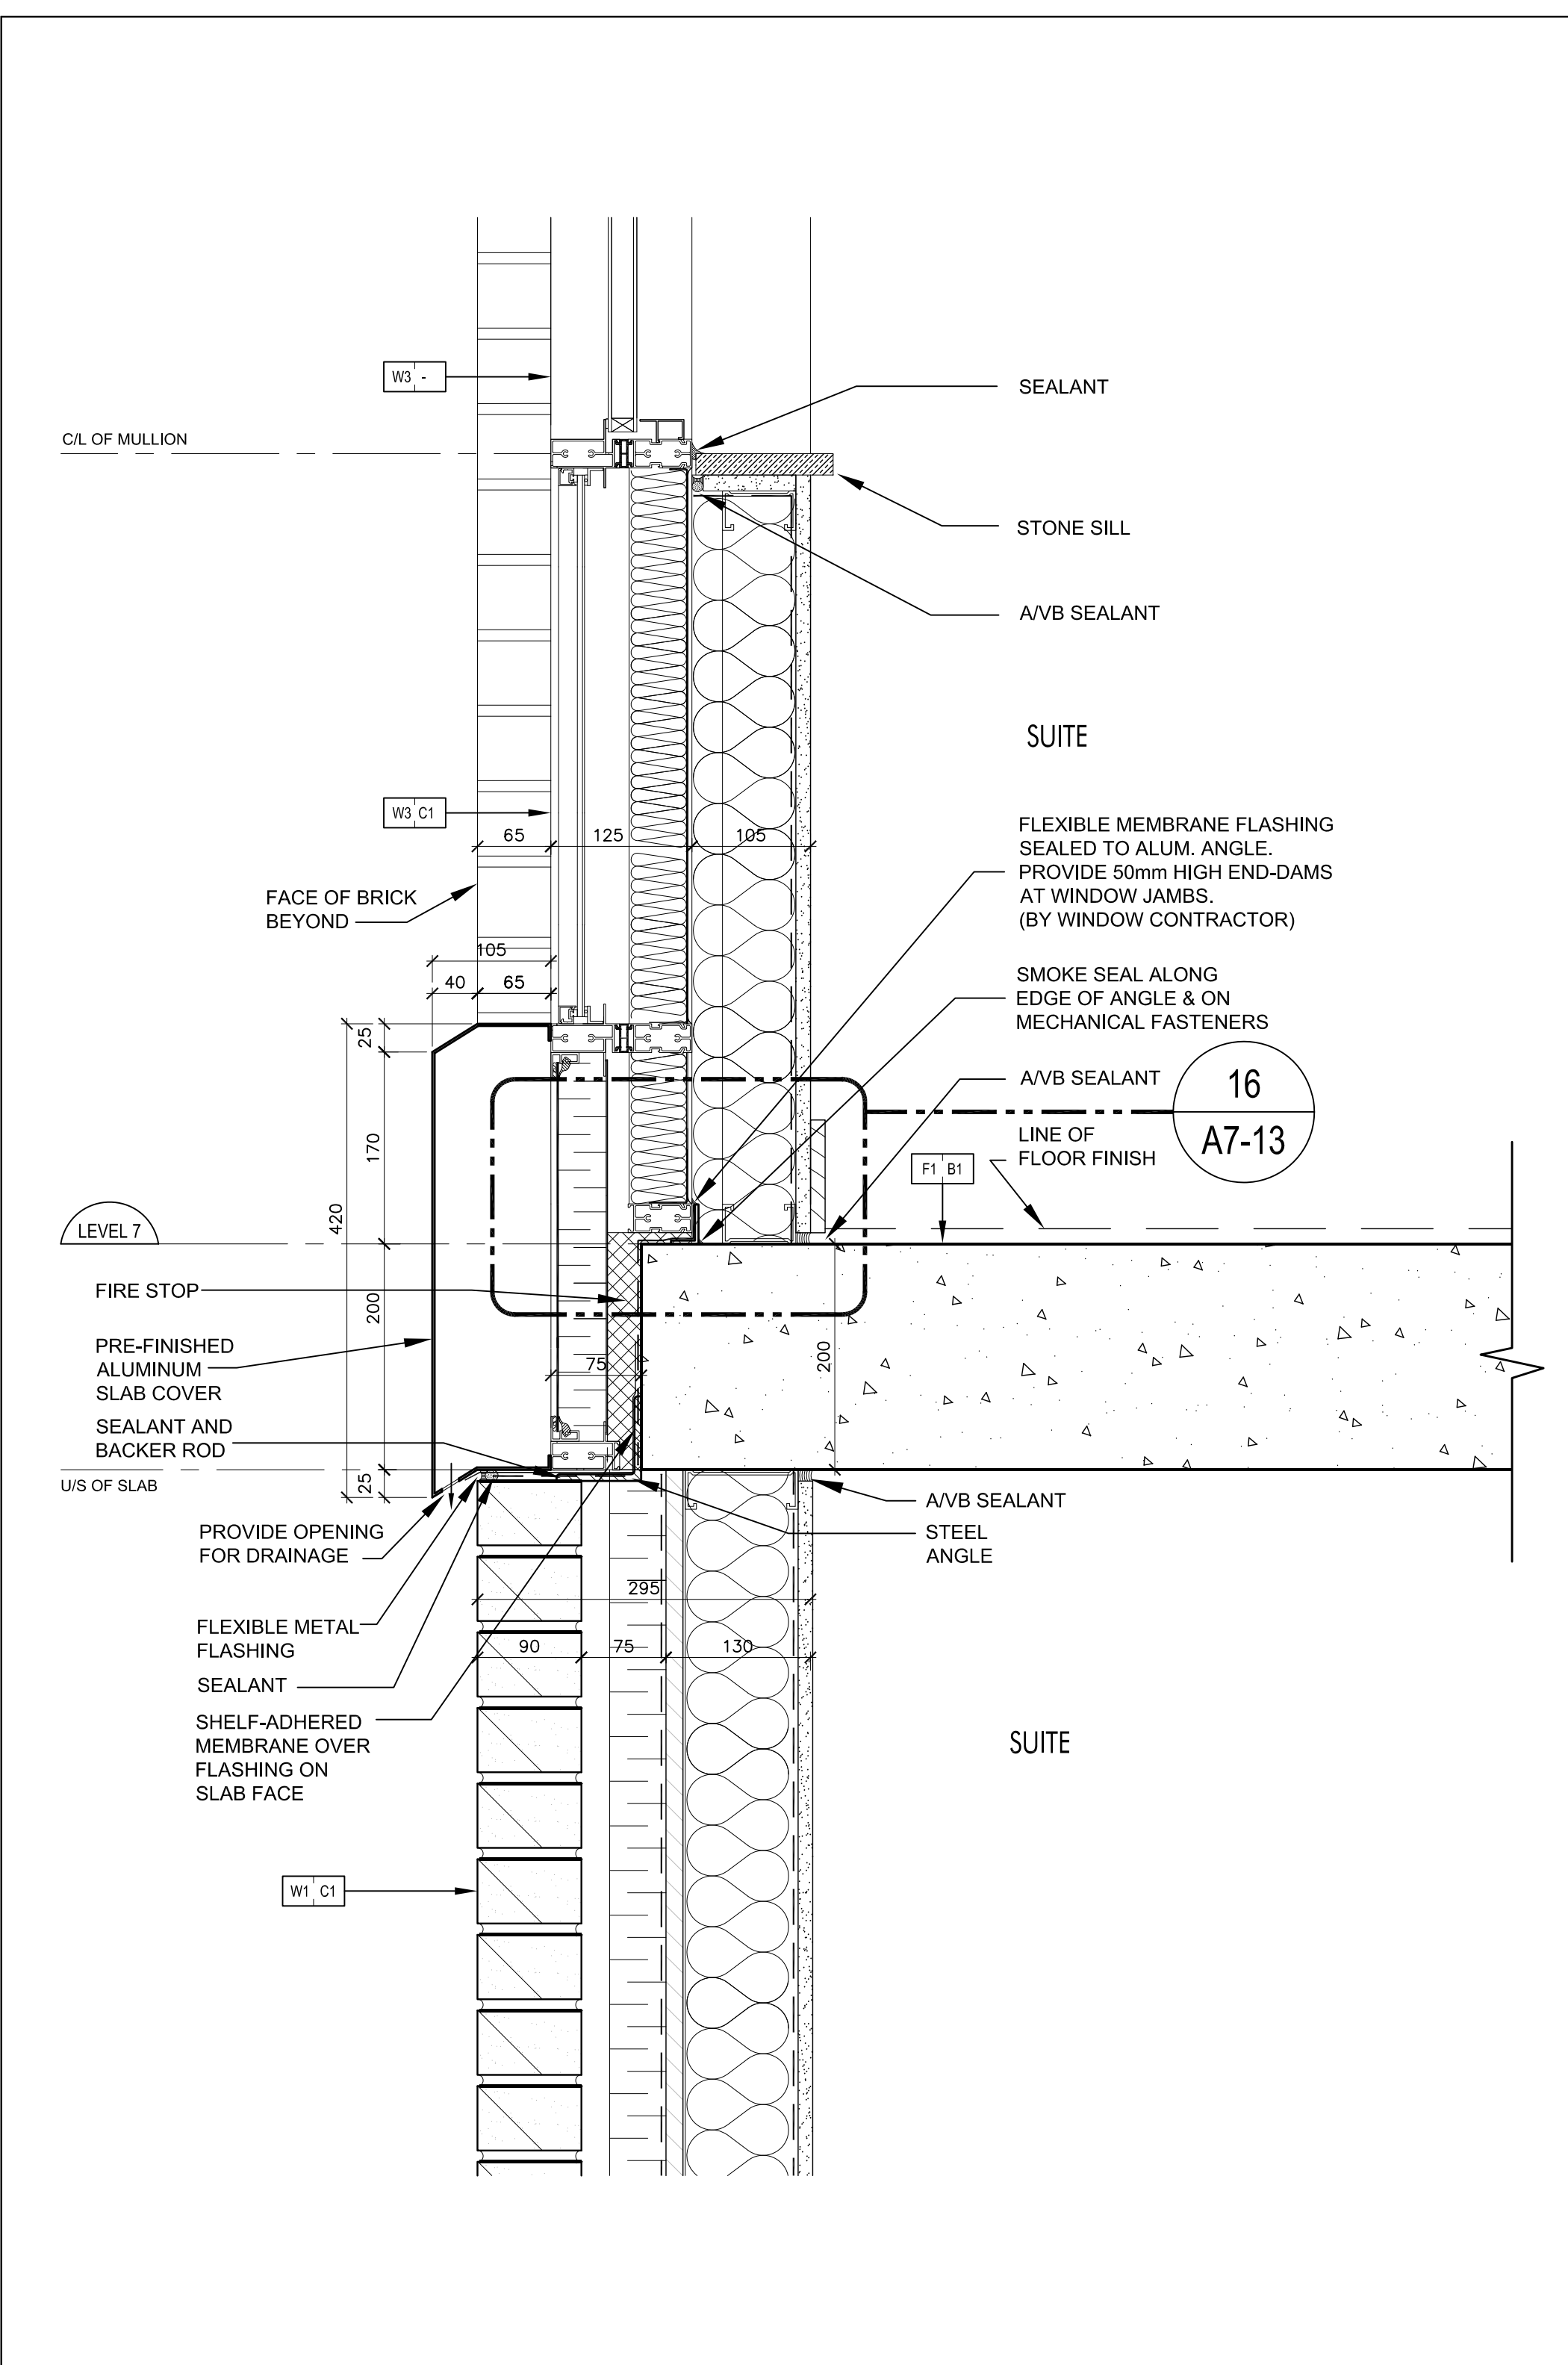


Pre-Finished Aluminum Slab Cover @ Level 7 7
(Ref. Wall Section 5/A7-01) SCALE 1:5 A7-14

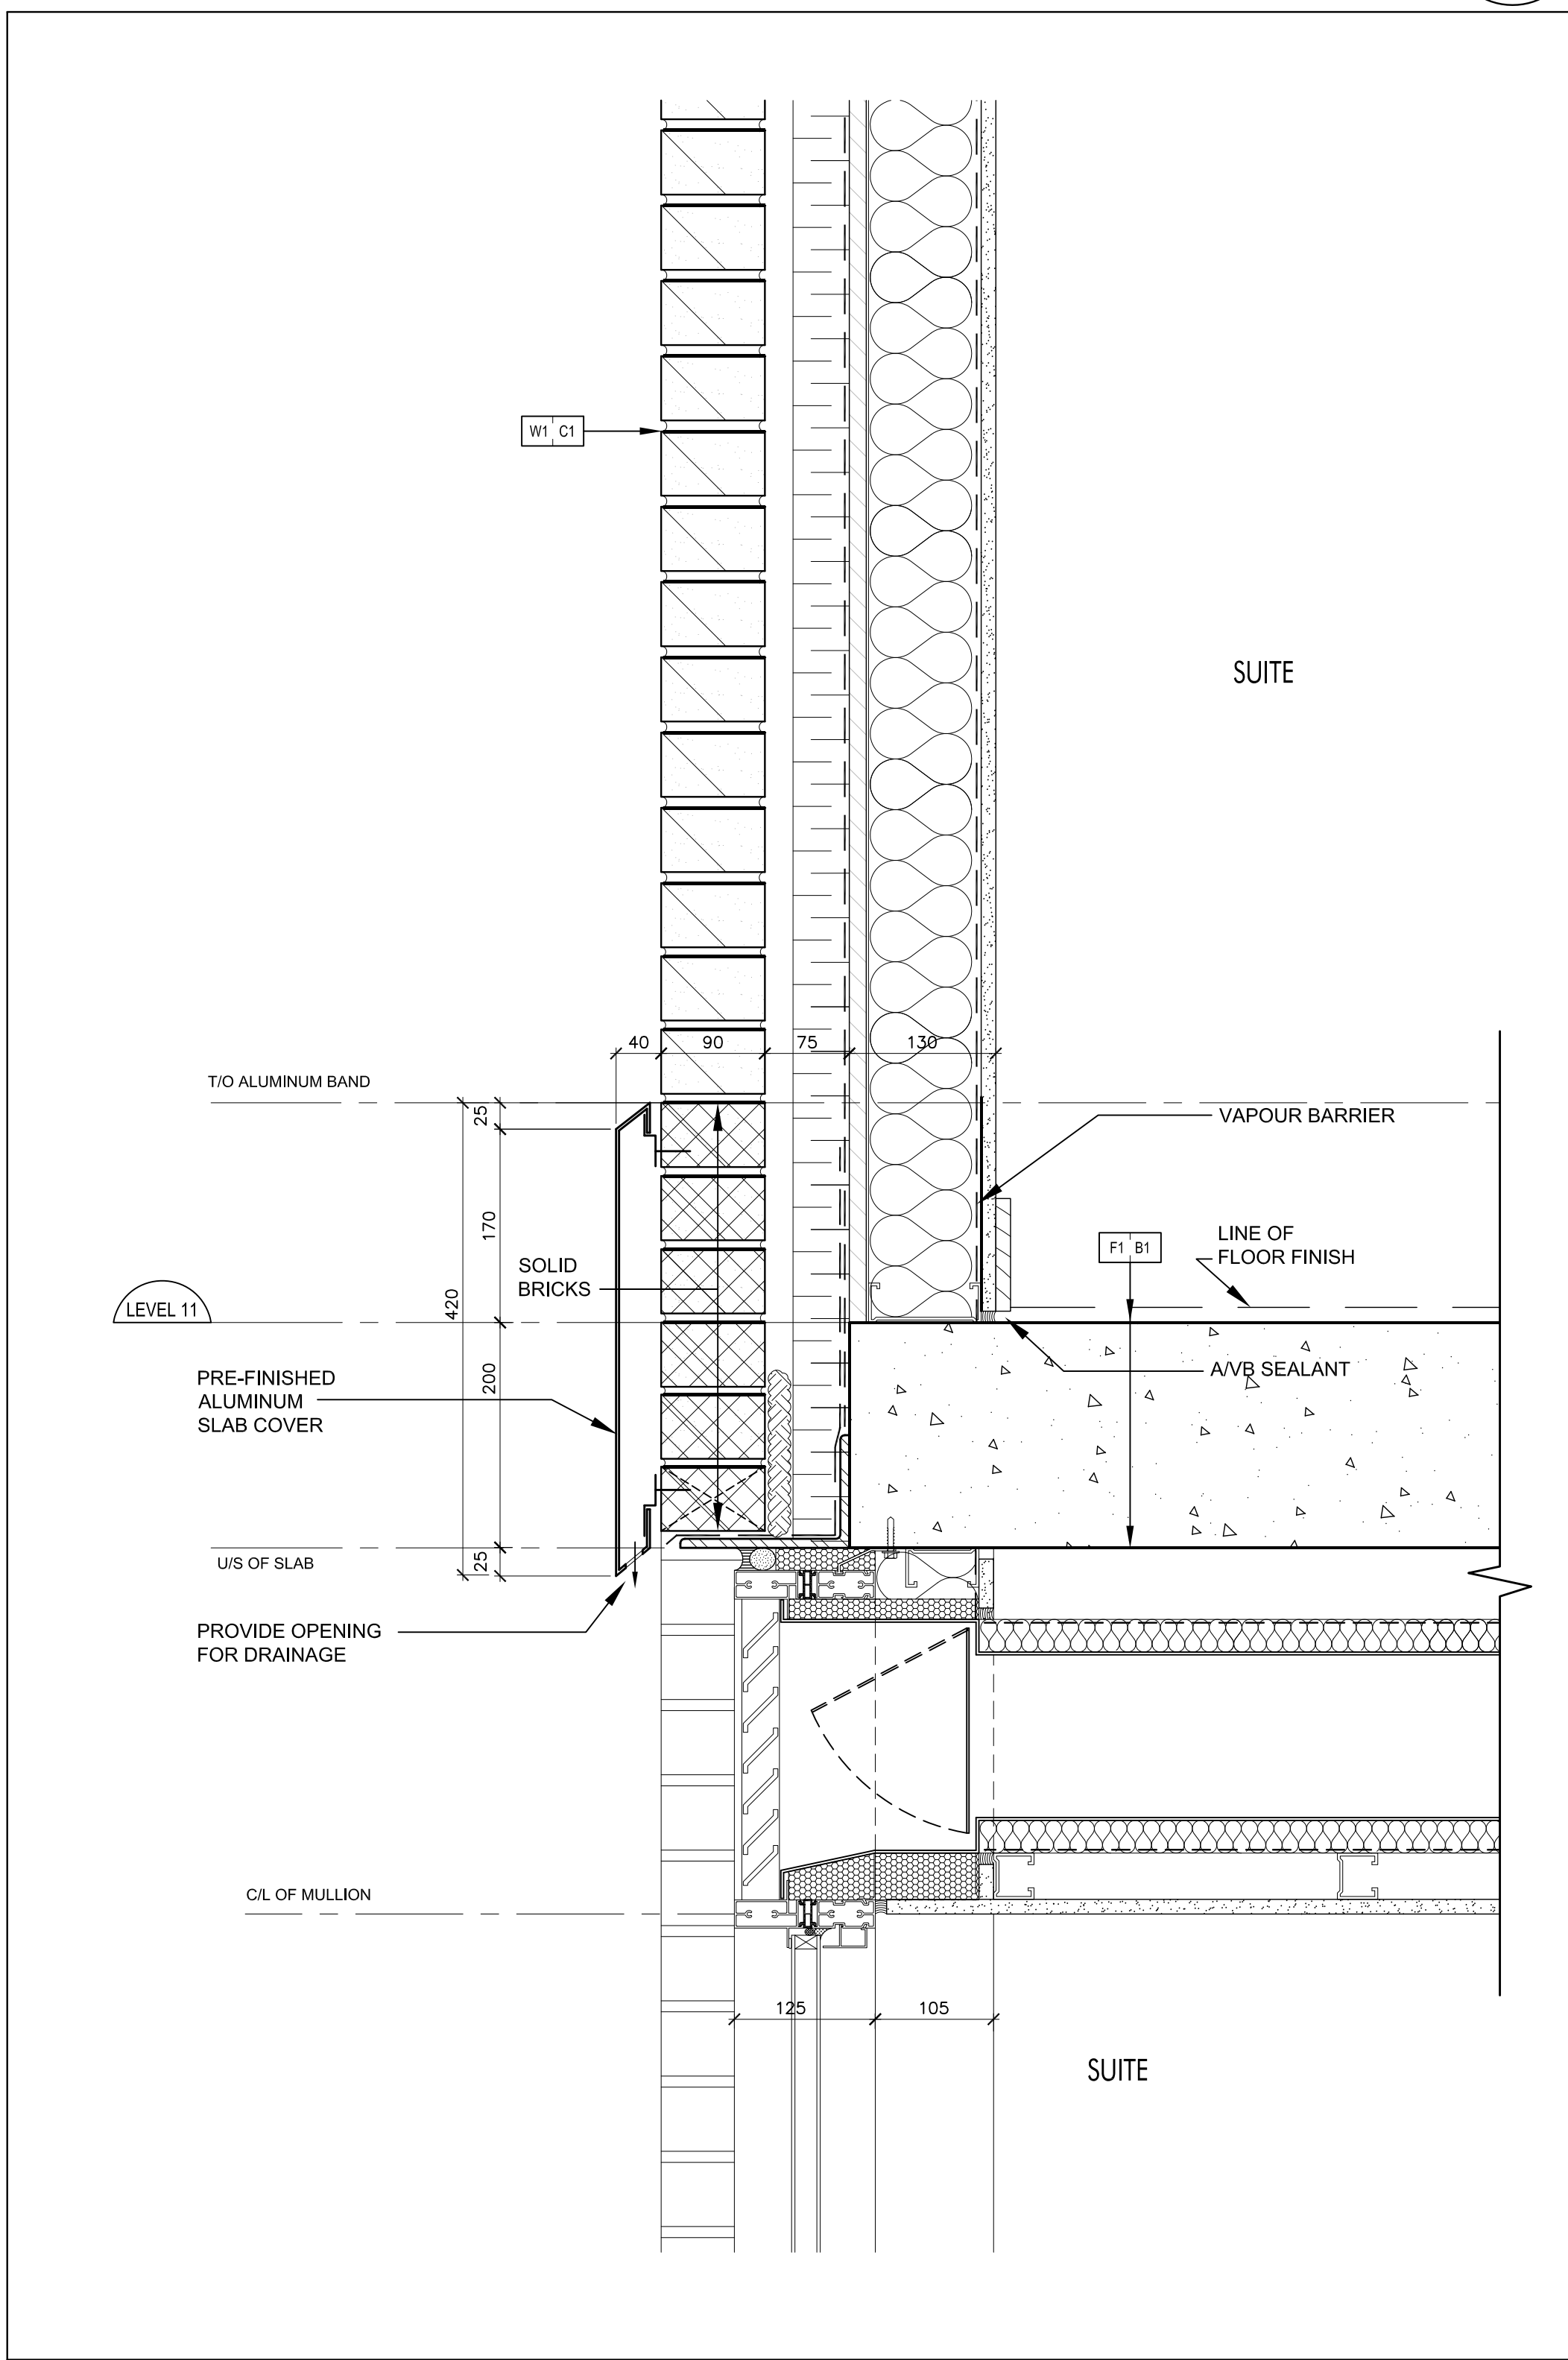


Pre-Finished Aluminum Slab Cover @ Level 11 6
(Ref. Wall Section 5/A7-01) SCALE 1:5 A7-14

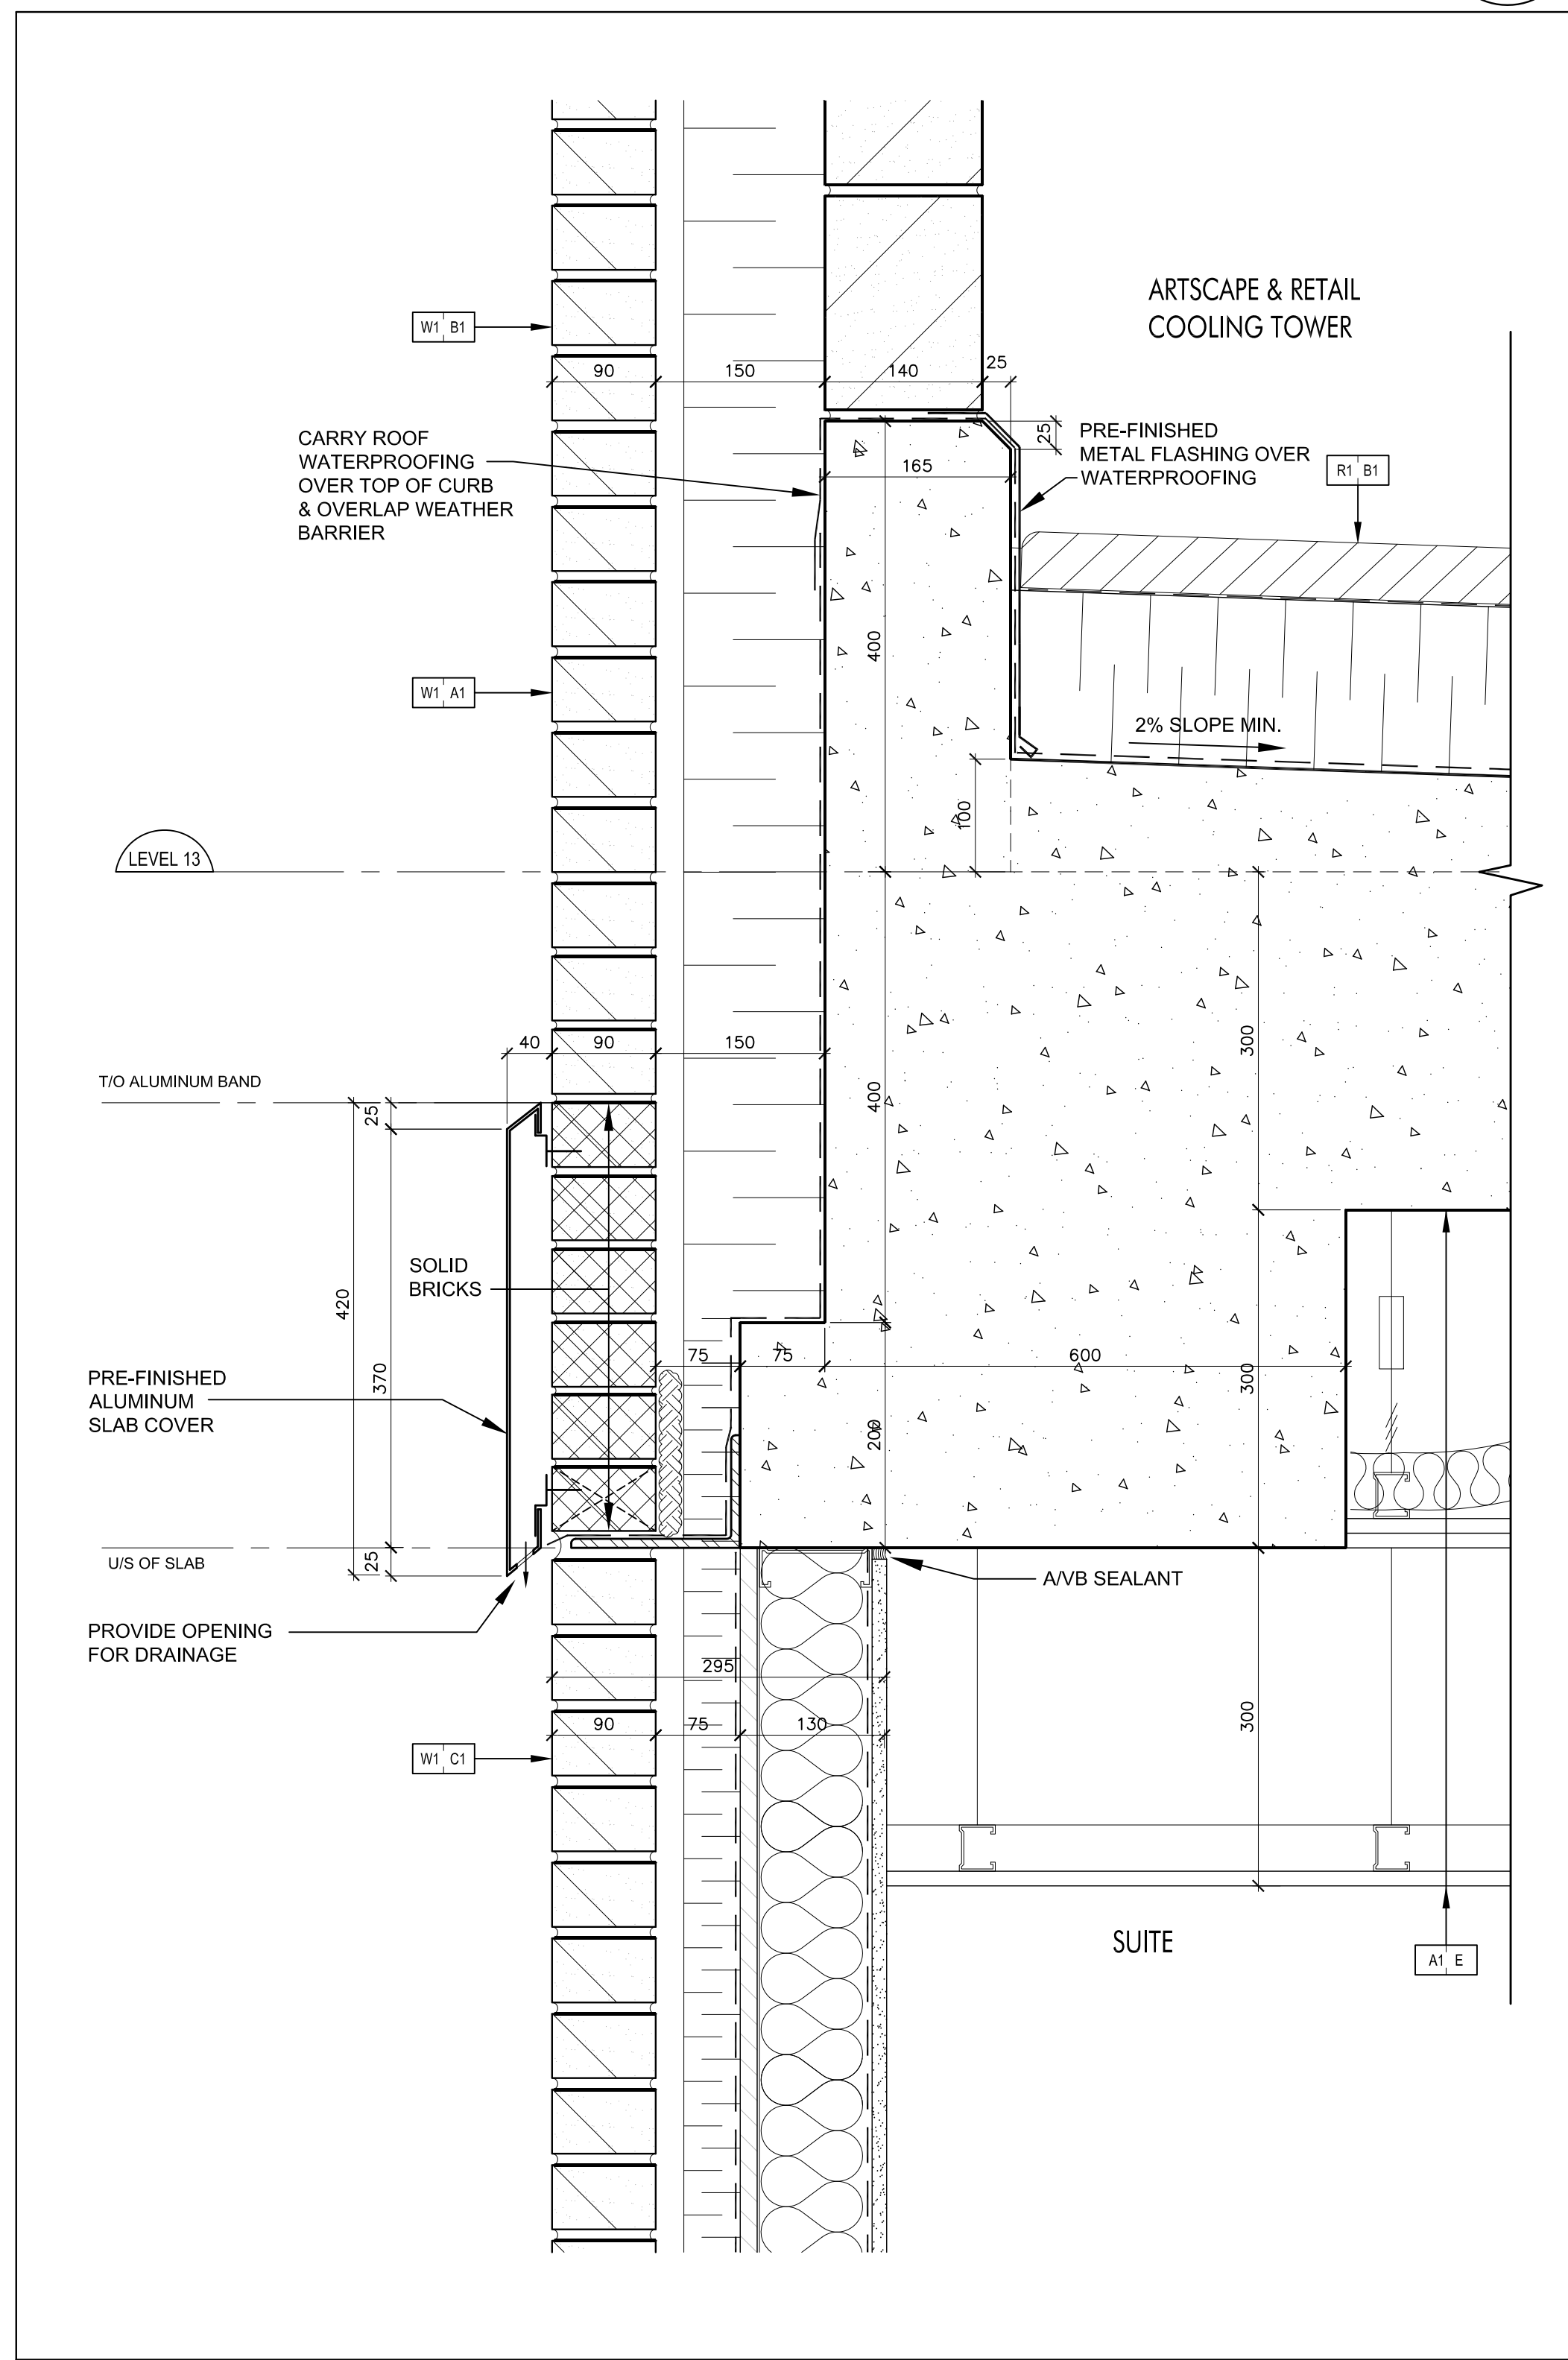


Pre-Finished Aluminum Slab Cover @ Level 13 5
(Ref. Wall Section 5/A7-01) SCALE 1:5 A7-14

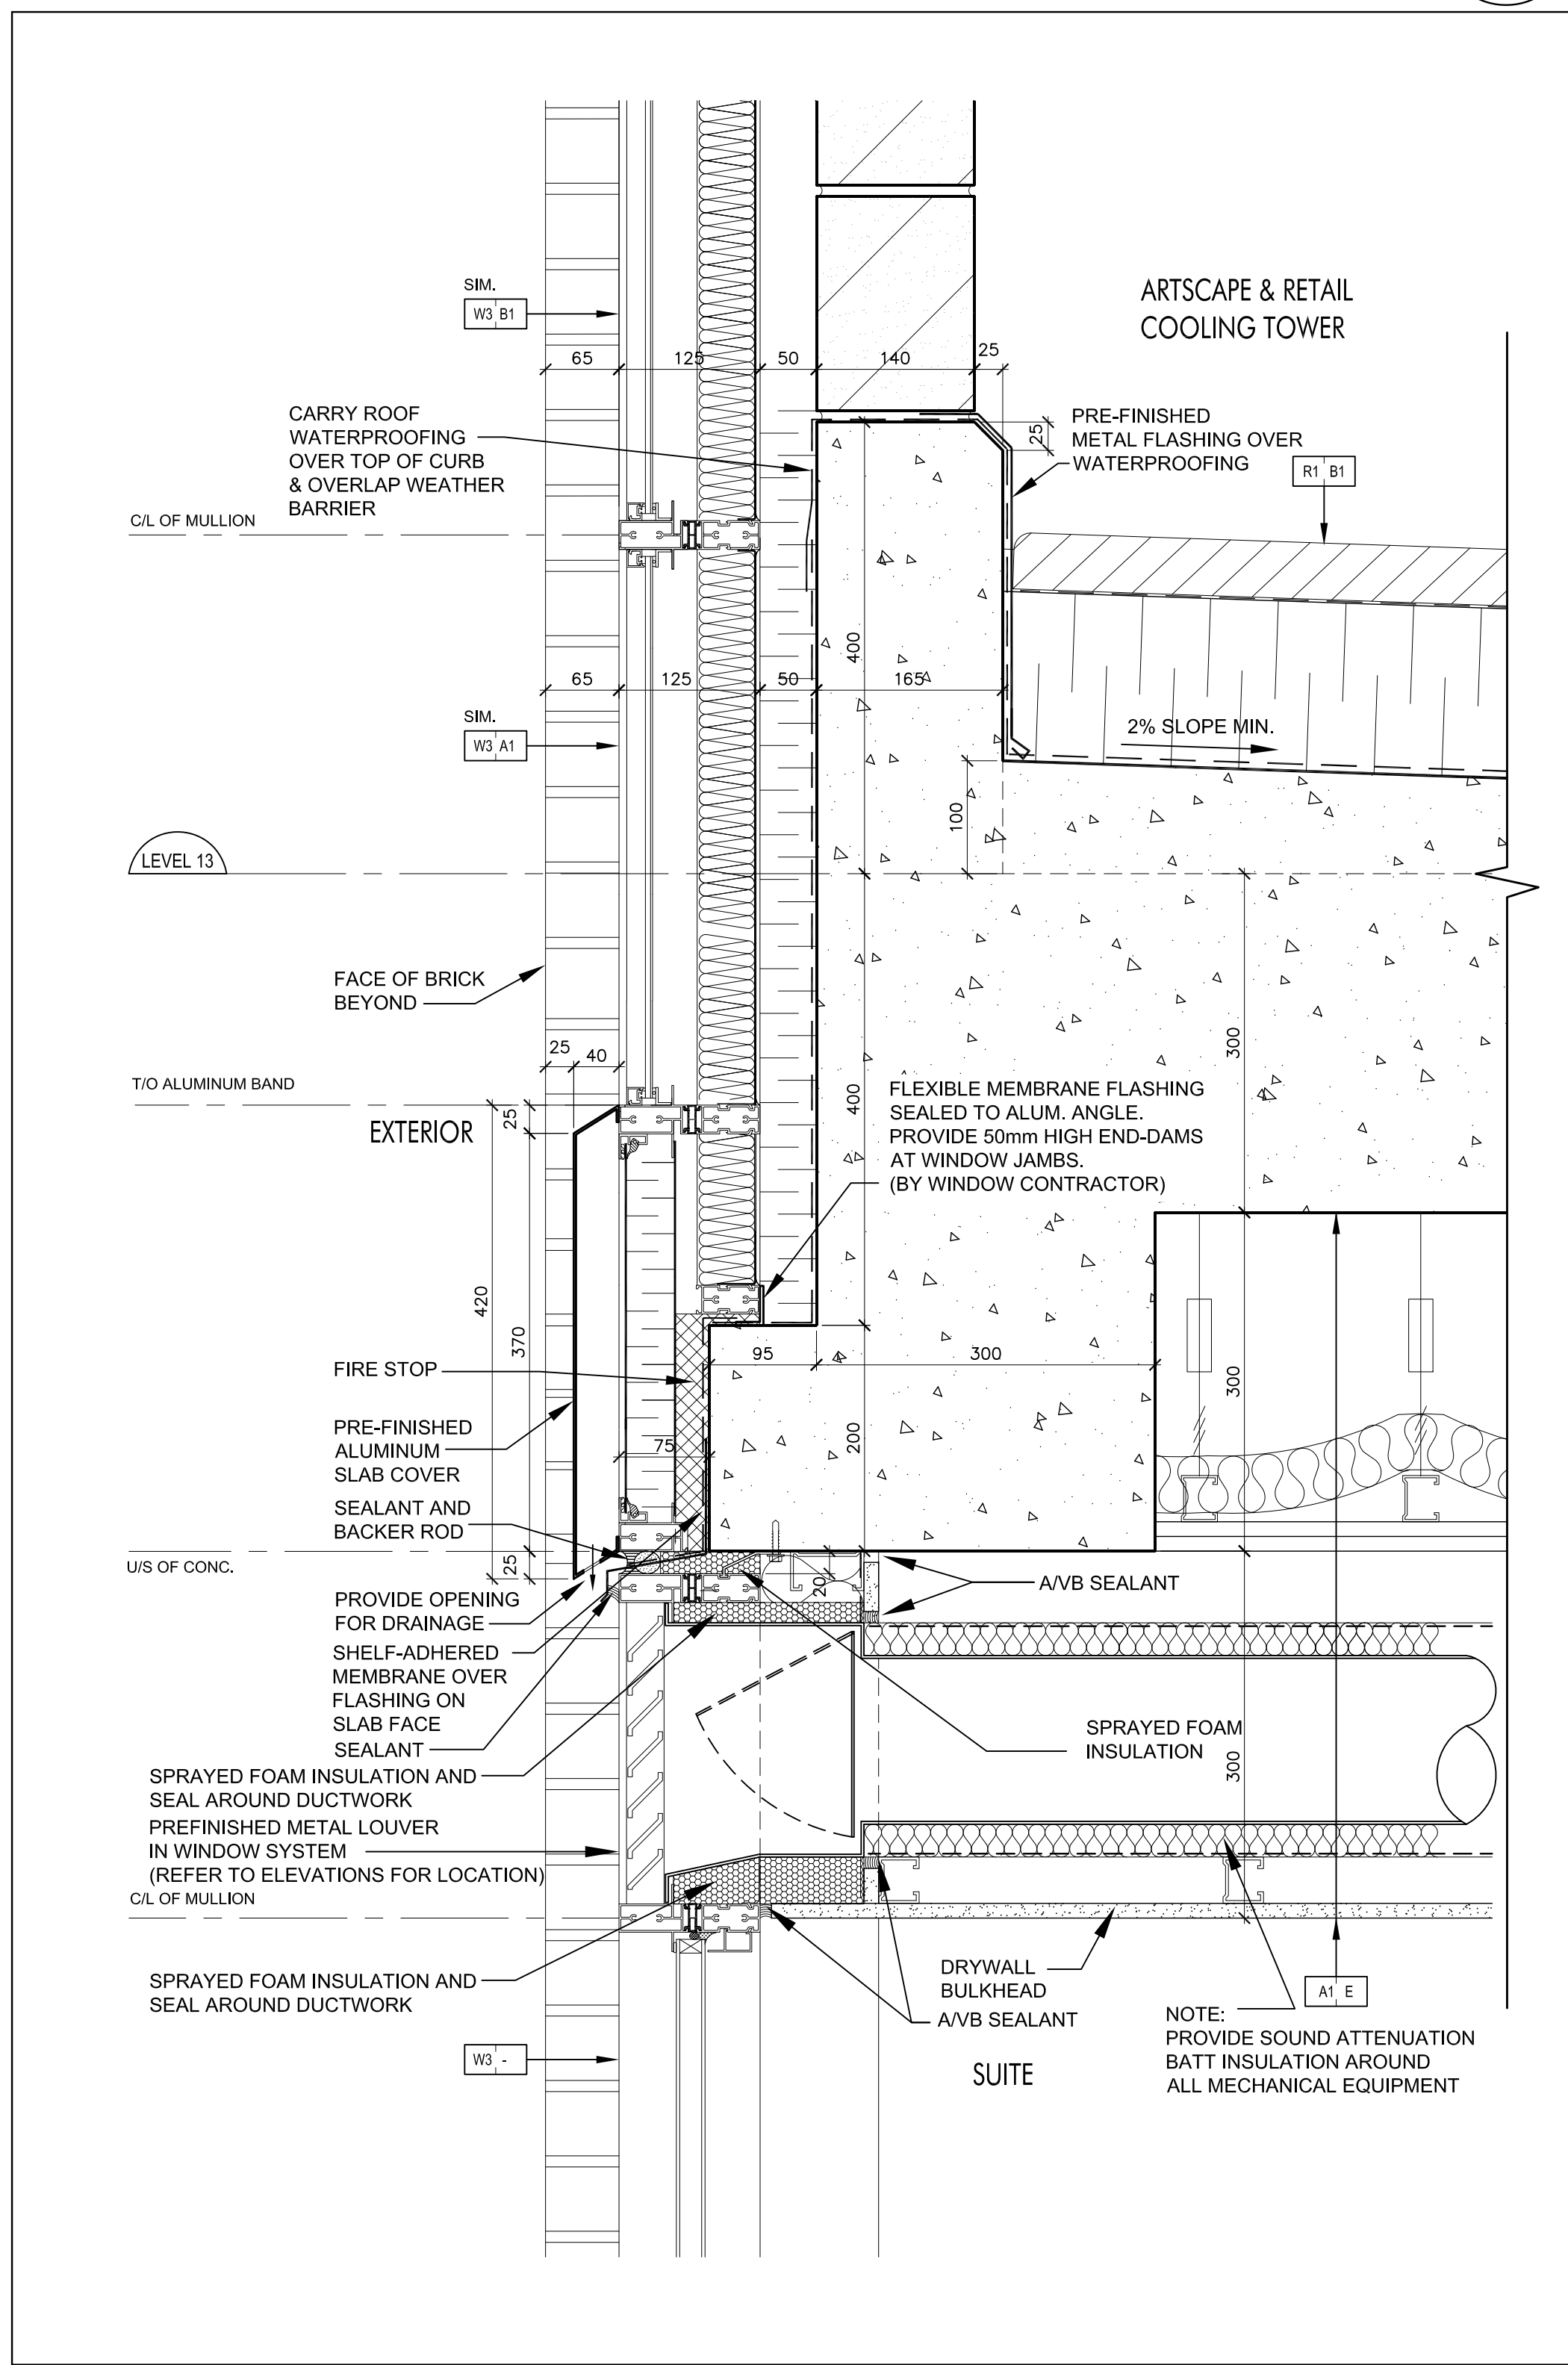


Window Wall Bypass & Pre-Fin. Alum. Slab Cover @ Level 13 4
(Ref. Wall Section 4/A7-01) SCALE 1:5 A7-14

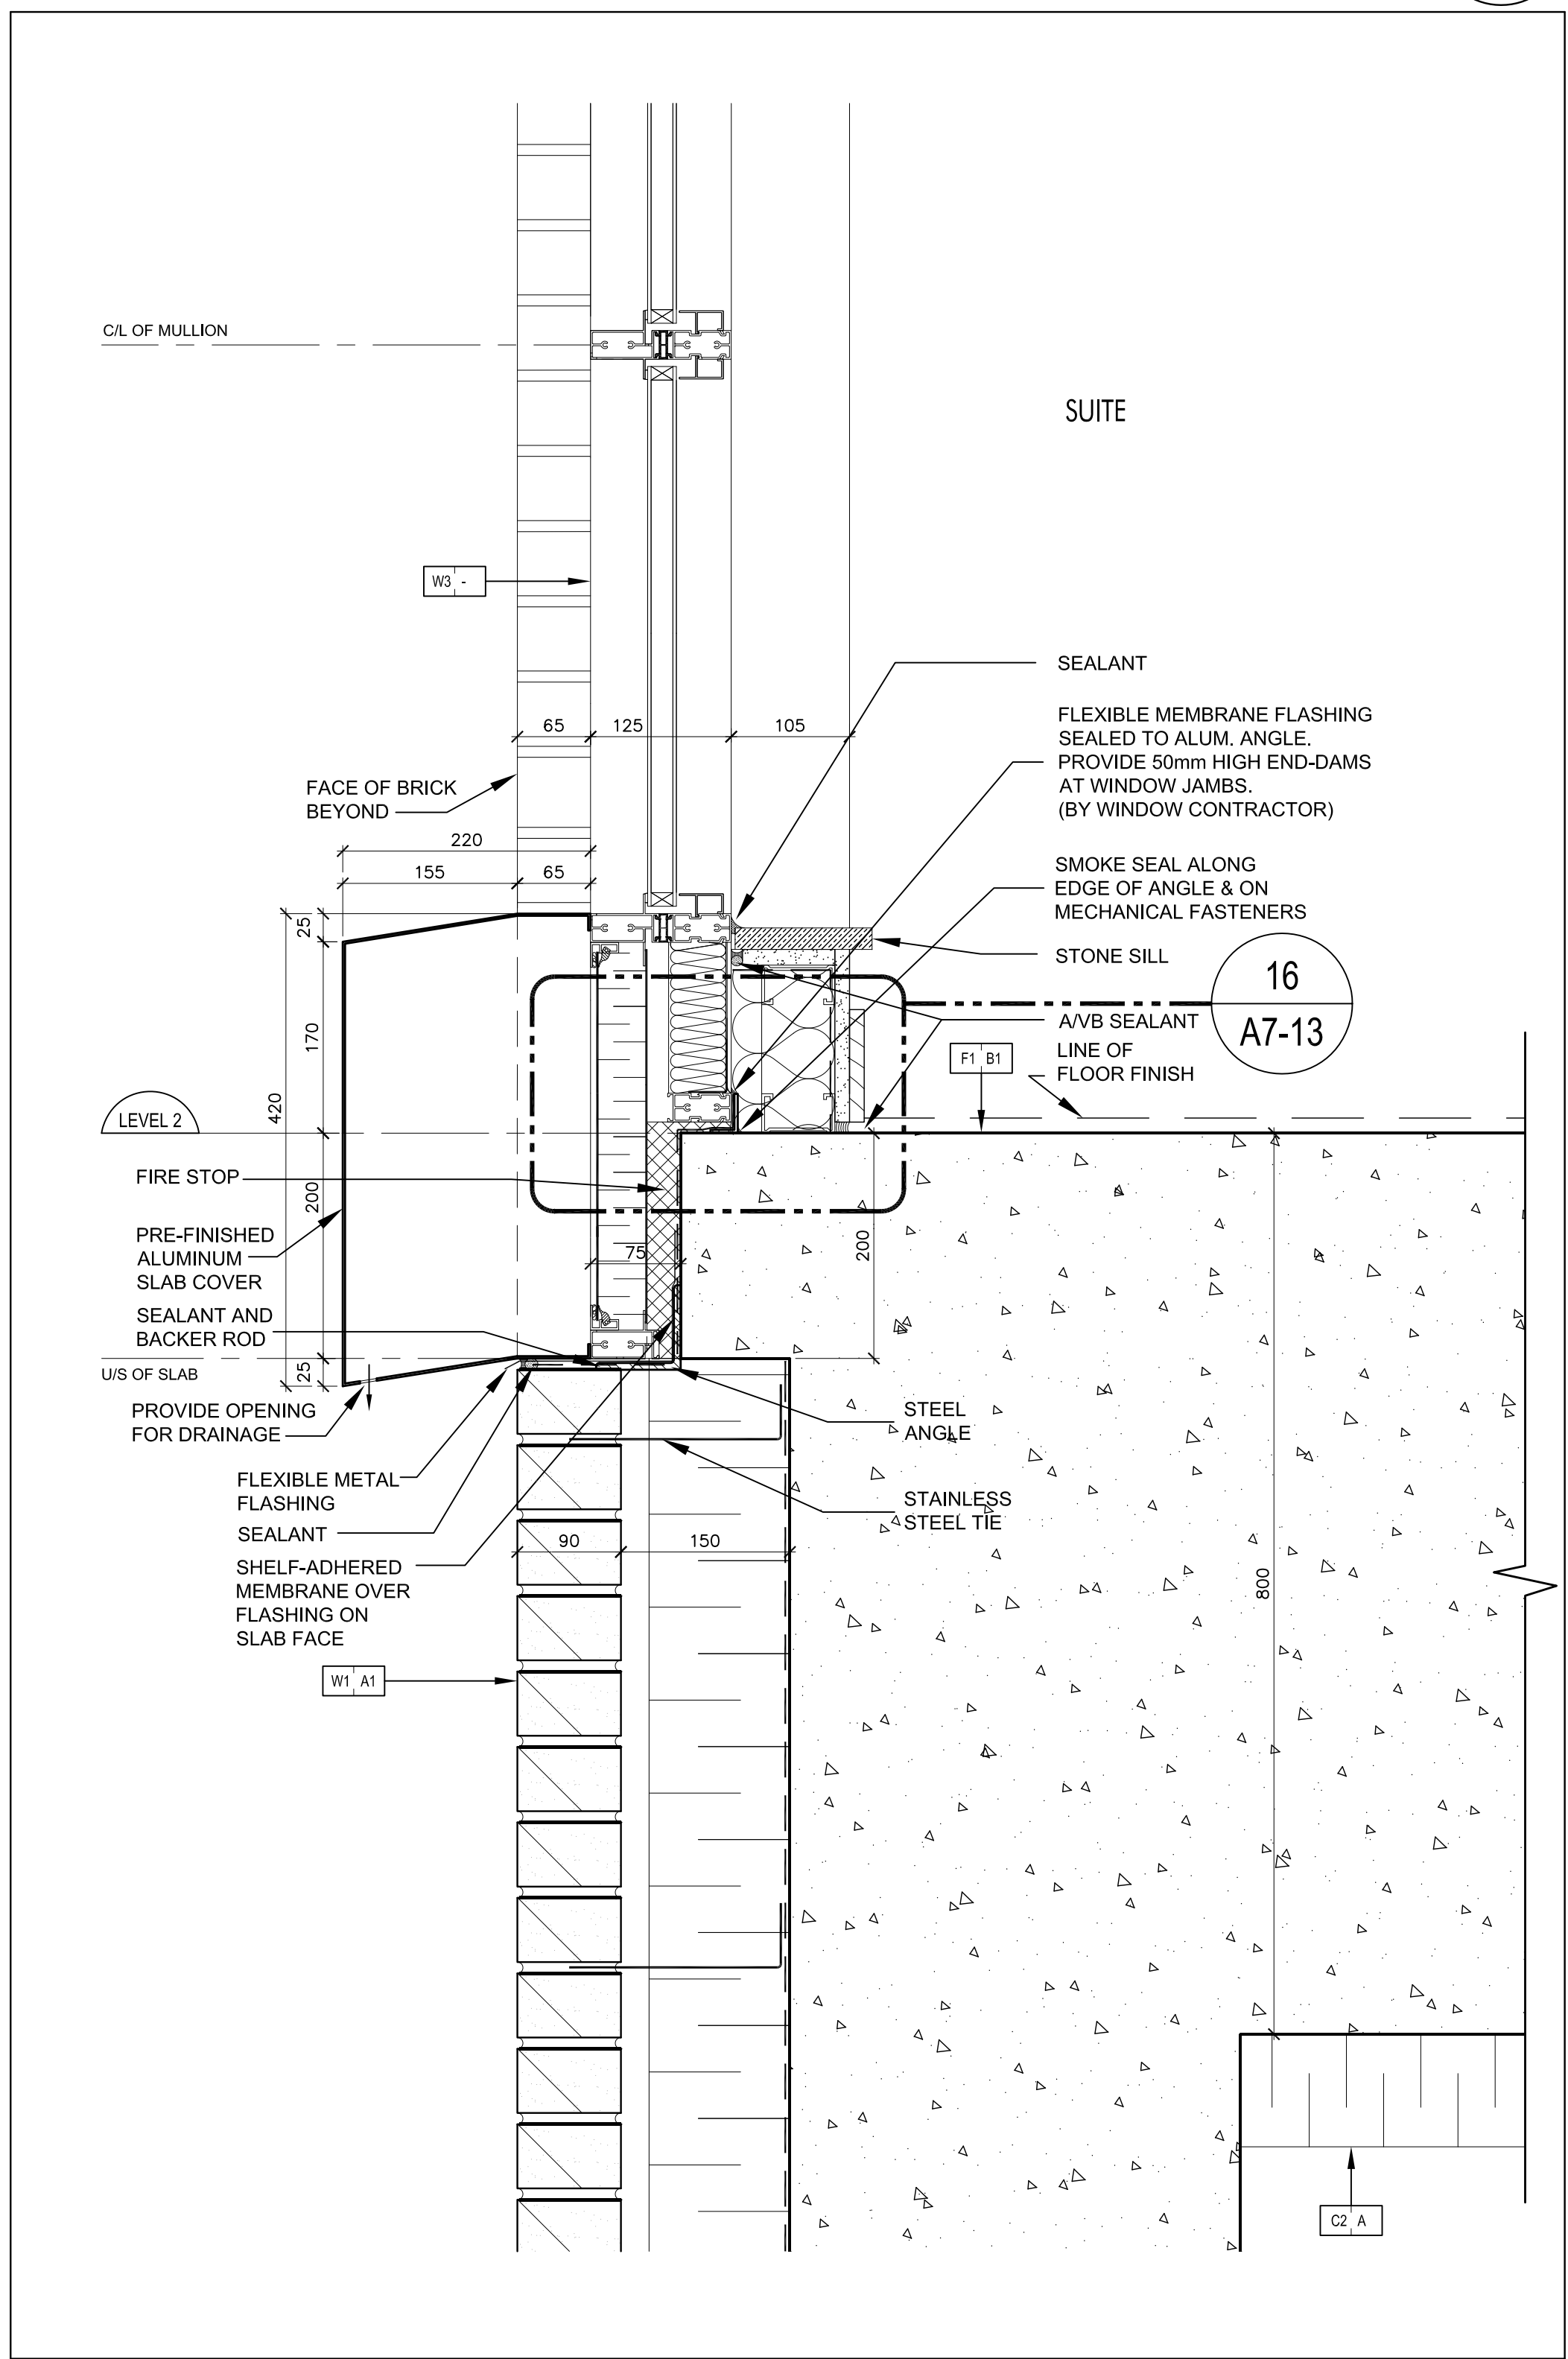

Pre-Fin. Alum. Slab Cover @ Window Wall & Brick Wall-Level 2 3
(Ref. Wall Section 4/A7-09) SCALE 1:5 A7-14

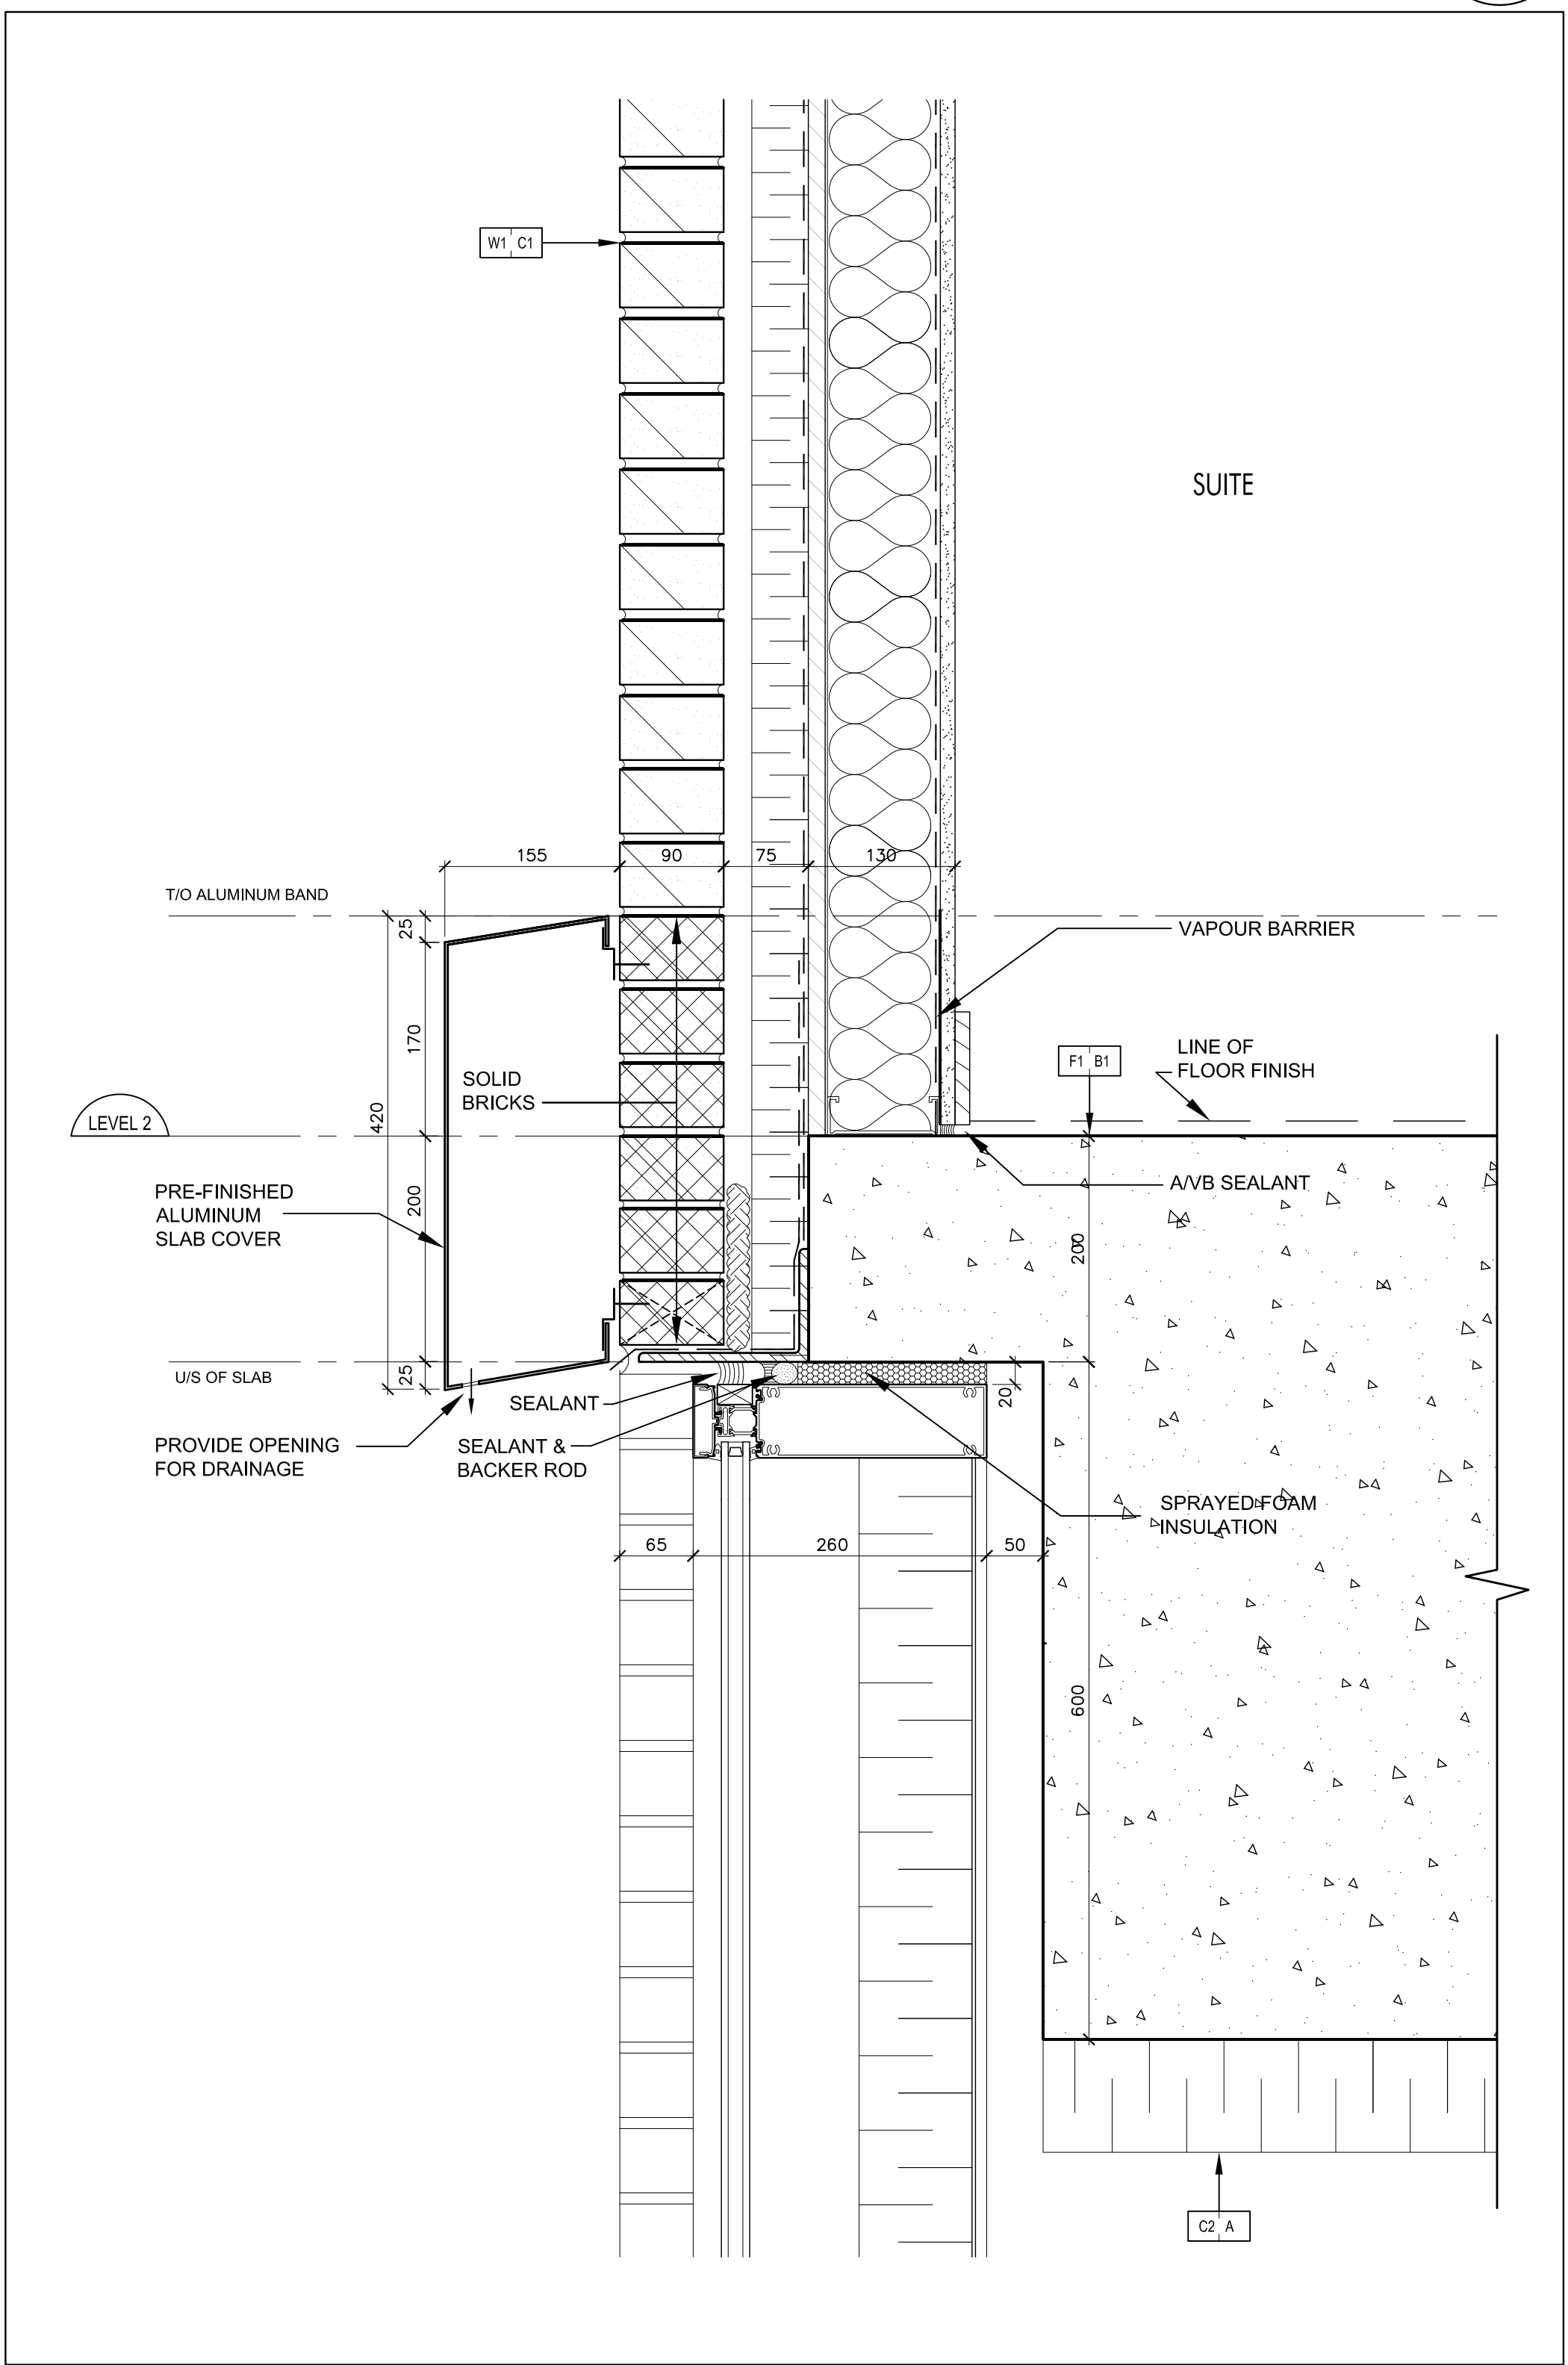

Pre-Fin. Alum. Slab Cover @ Brick Wall & Curtain Wall-Level 2 2
(Ref. Wall Section 5/A7-01) SCALE 1:5 A7-14

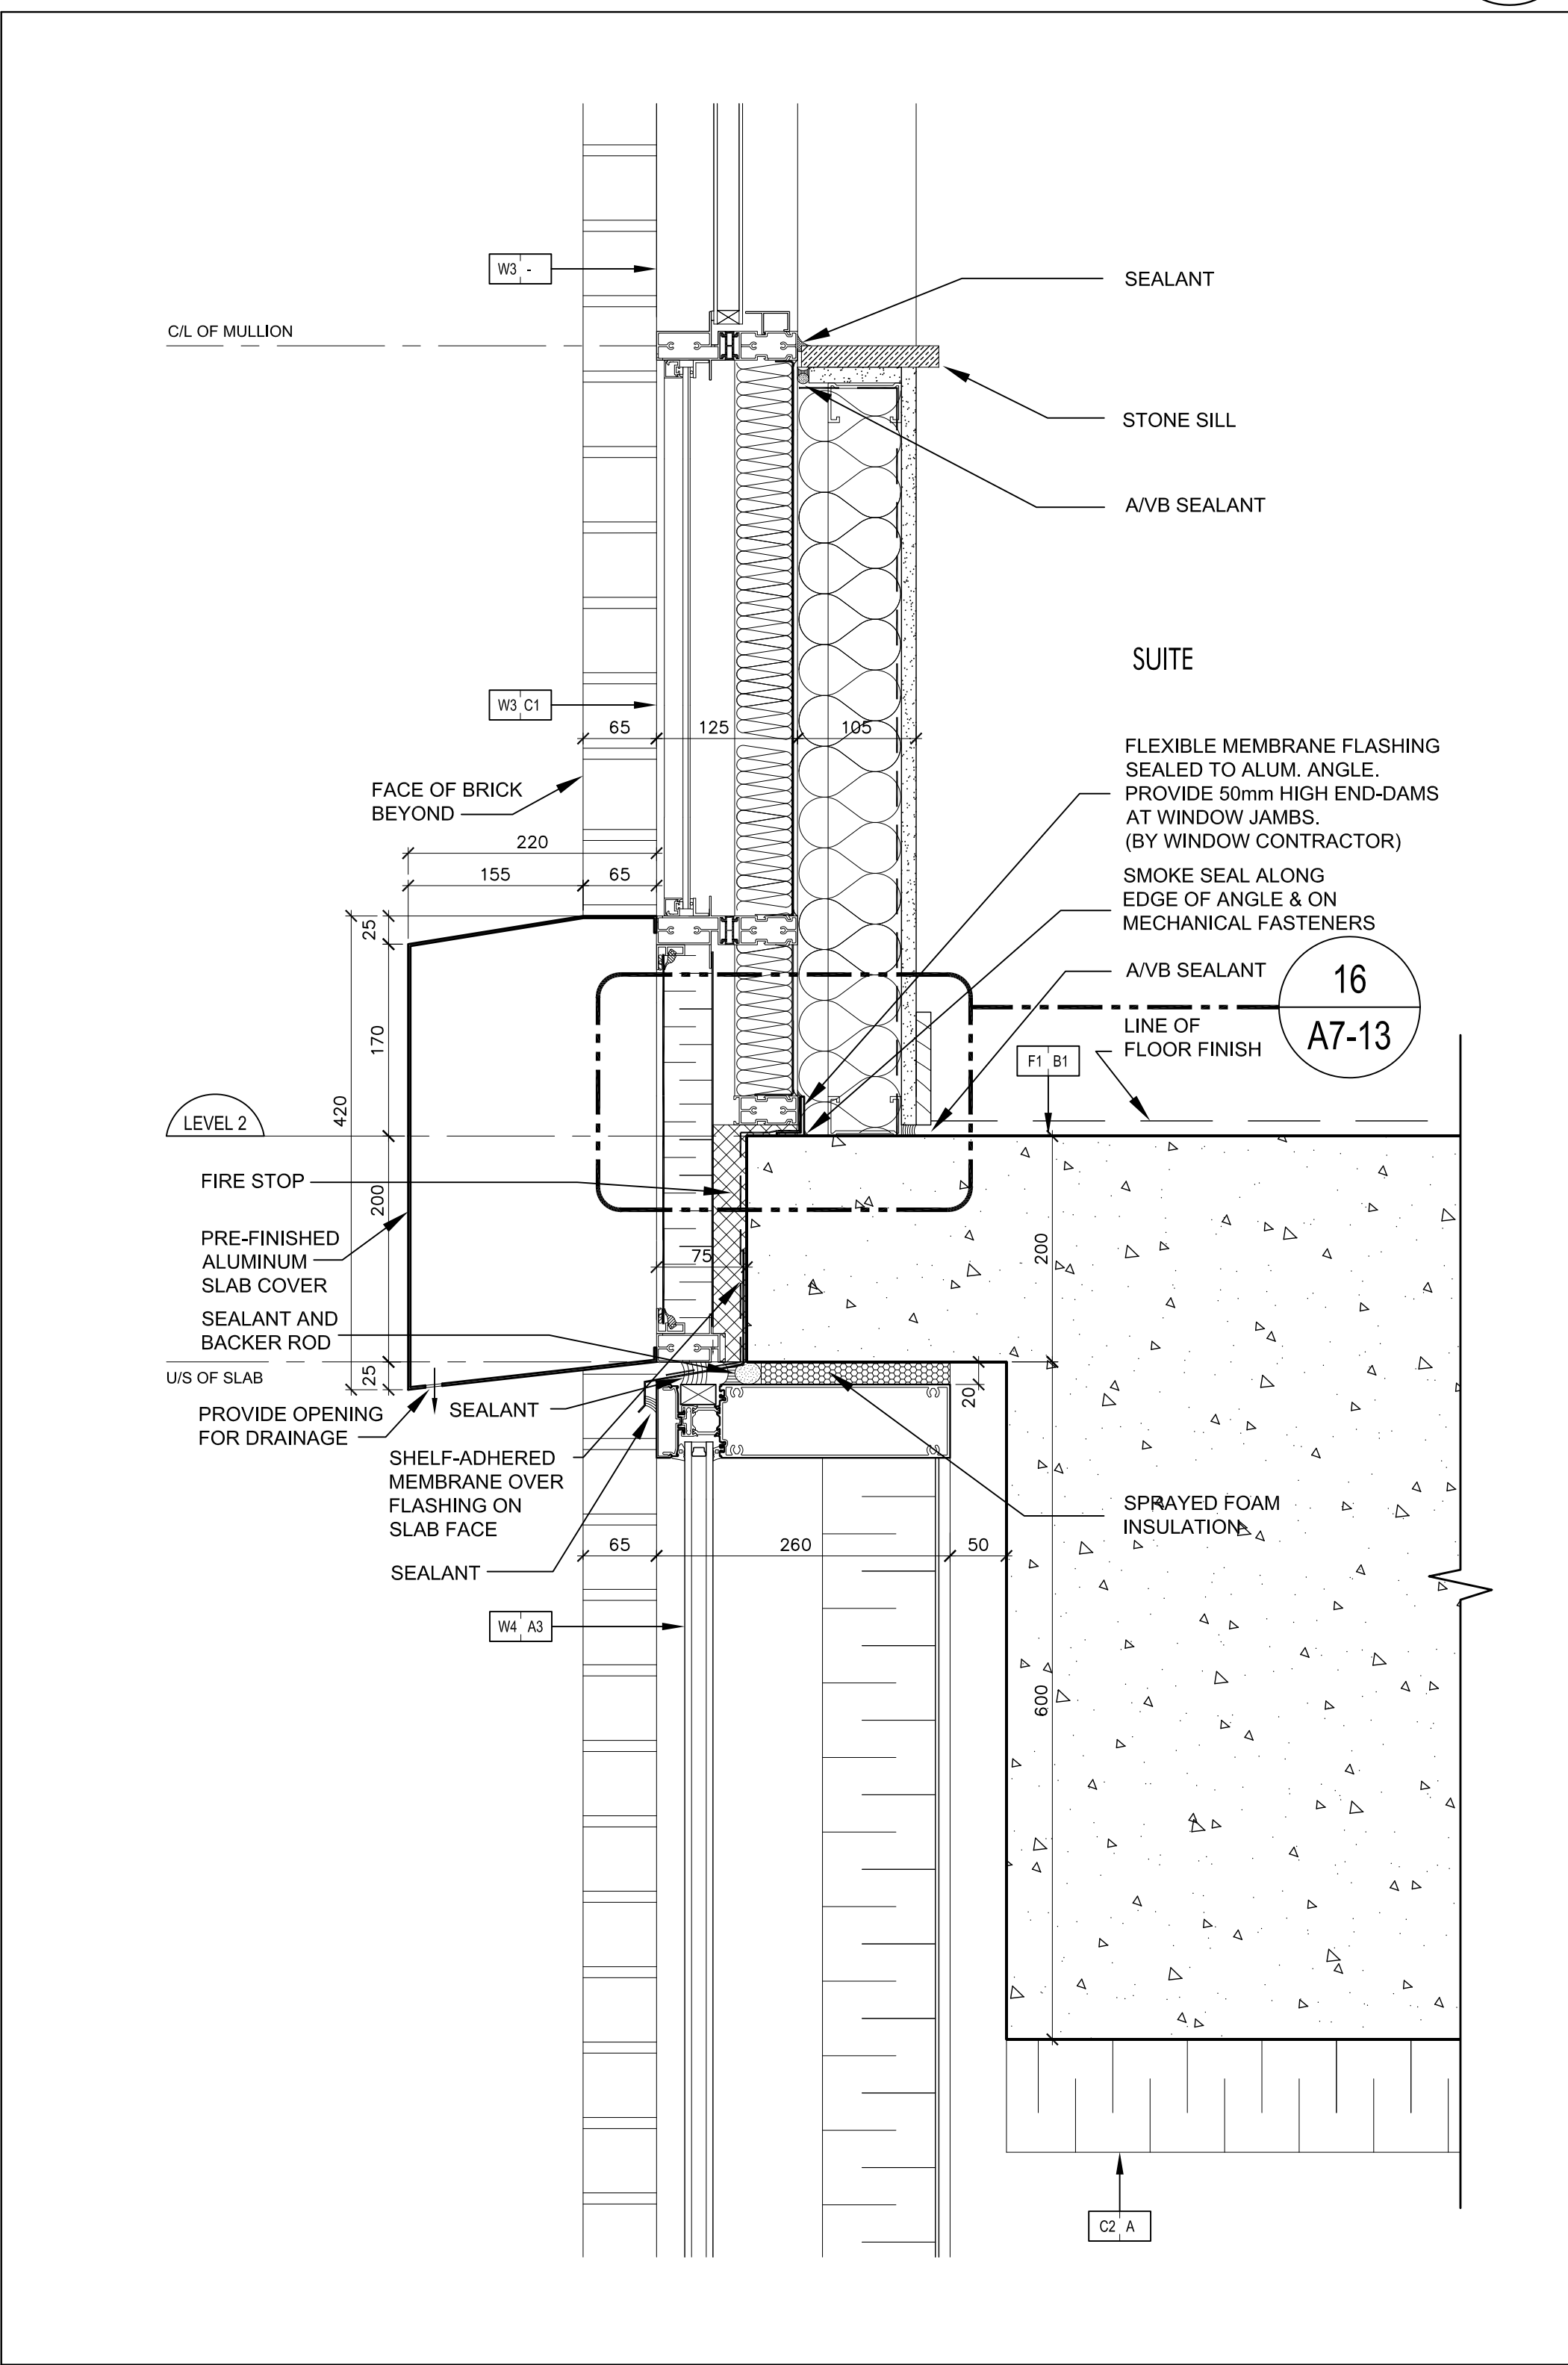

Pre-Fin. Alum. Slab Cover @ Window Wall & Curtain Wall-Level 2 1
(Ref. Wall Section 4/A7-01) SCALE 1:5 A7-14