




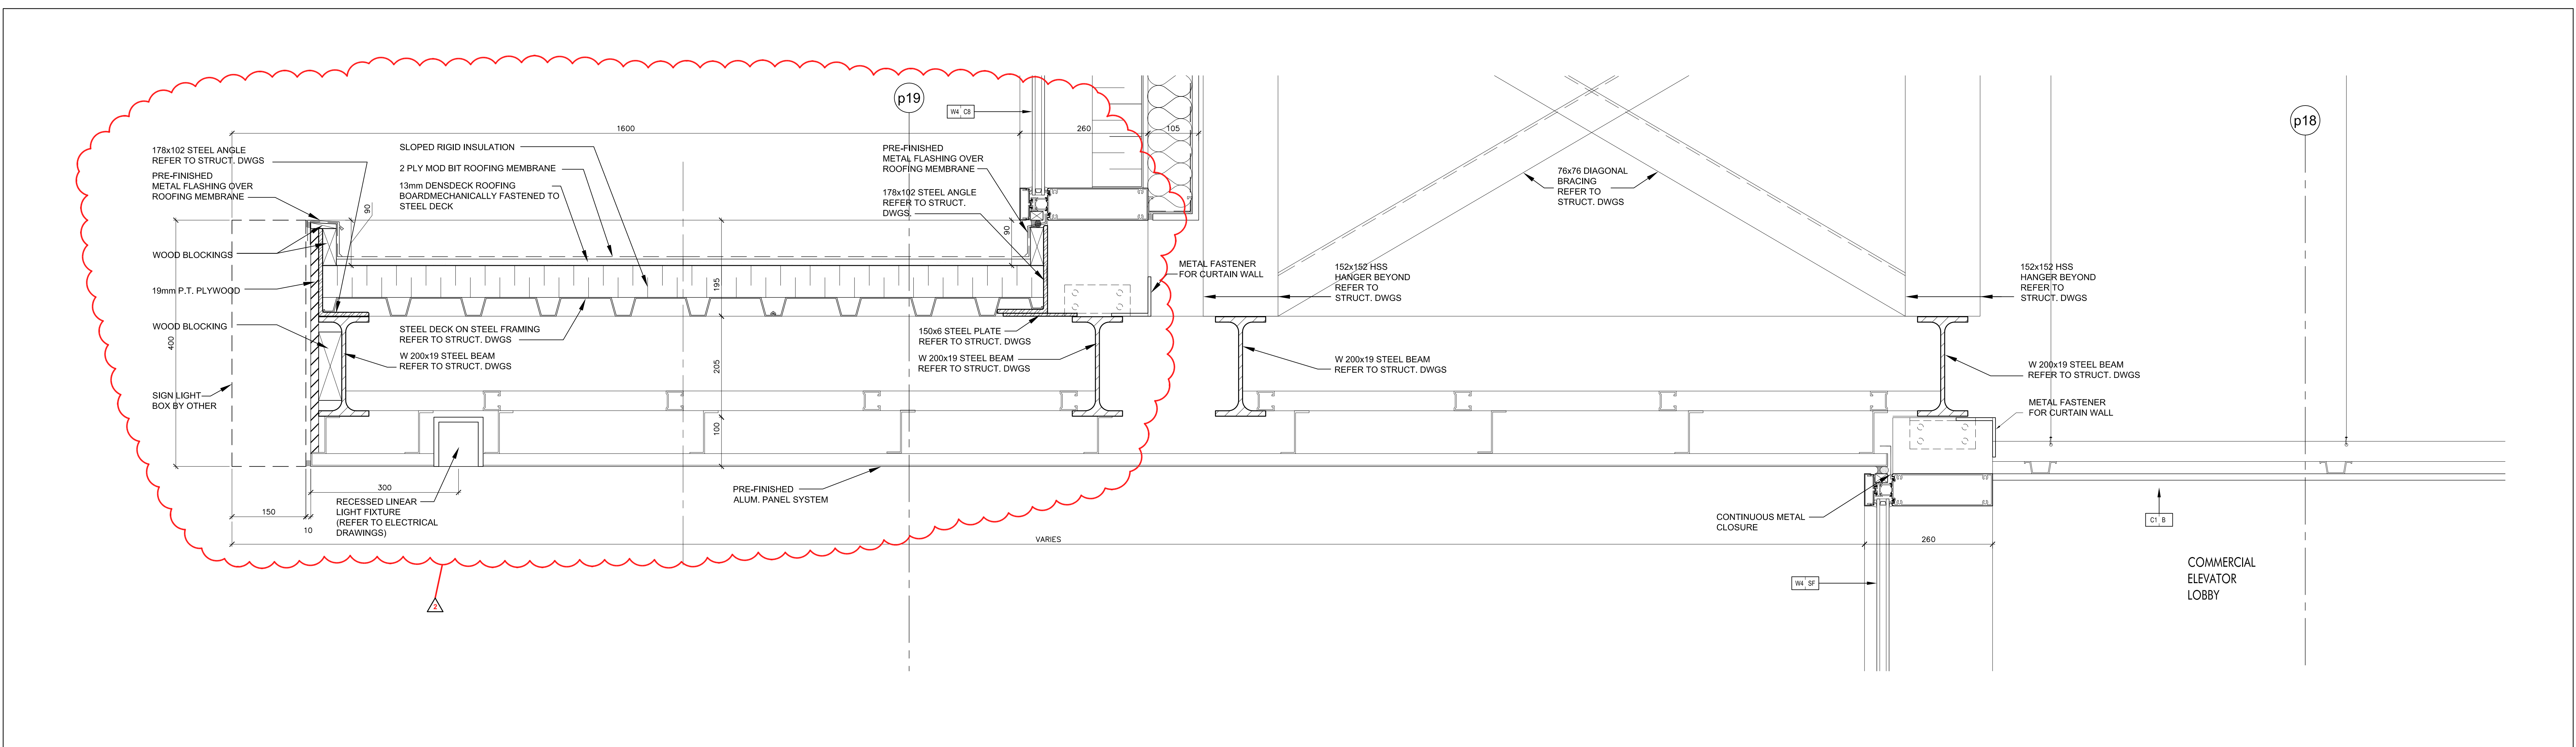


Pre-Finished Aluminum Canopy @ Commercial Elevator Lobby @ Level 1
SCALE 1:5
A7-16

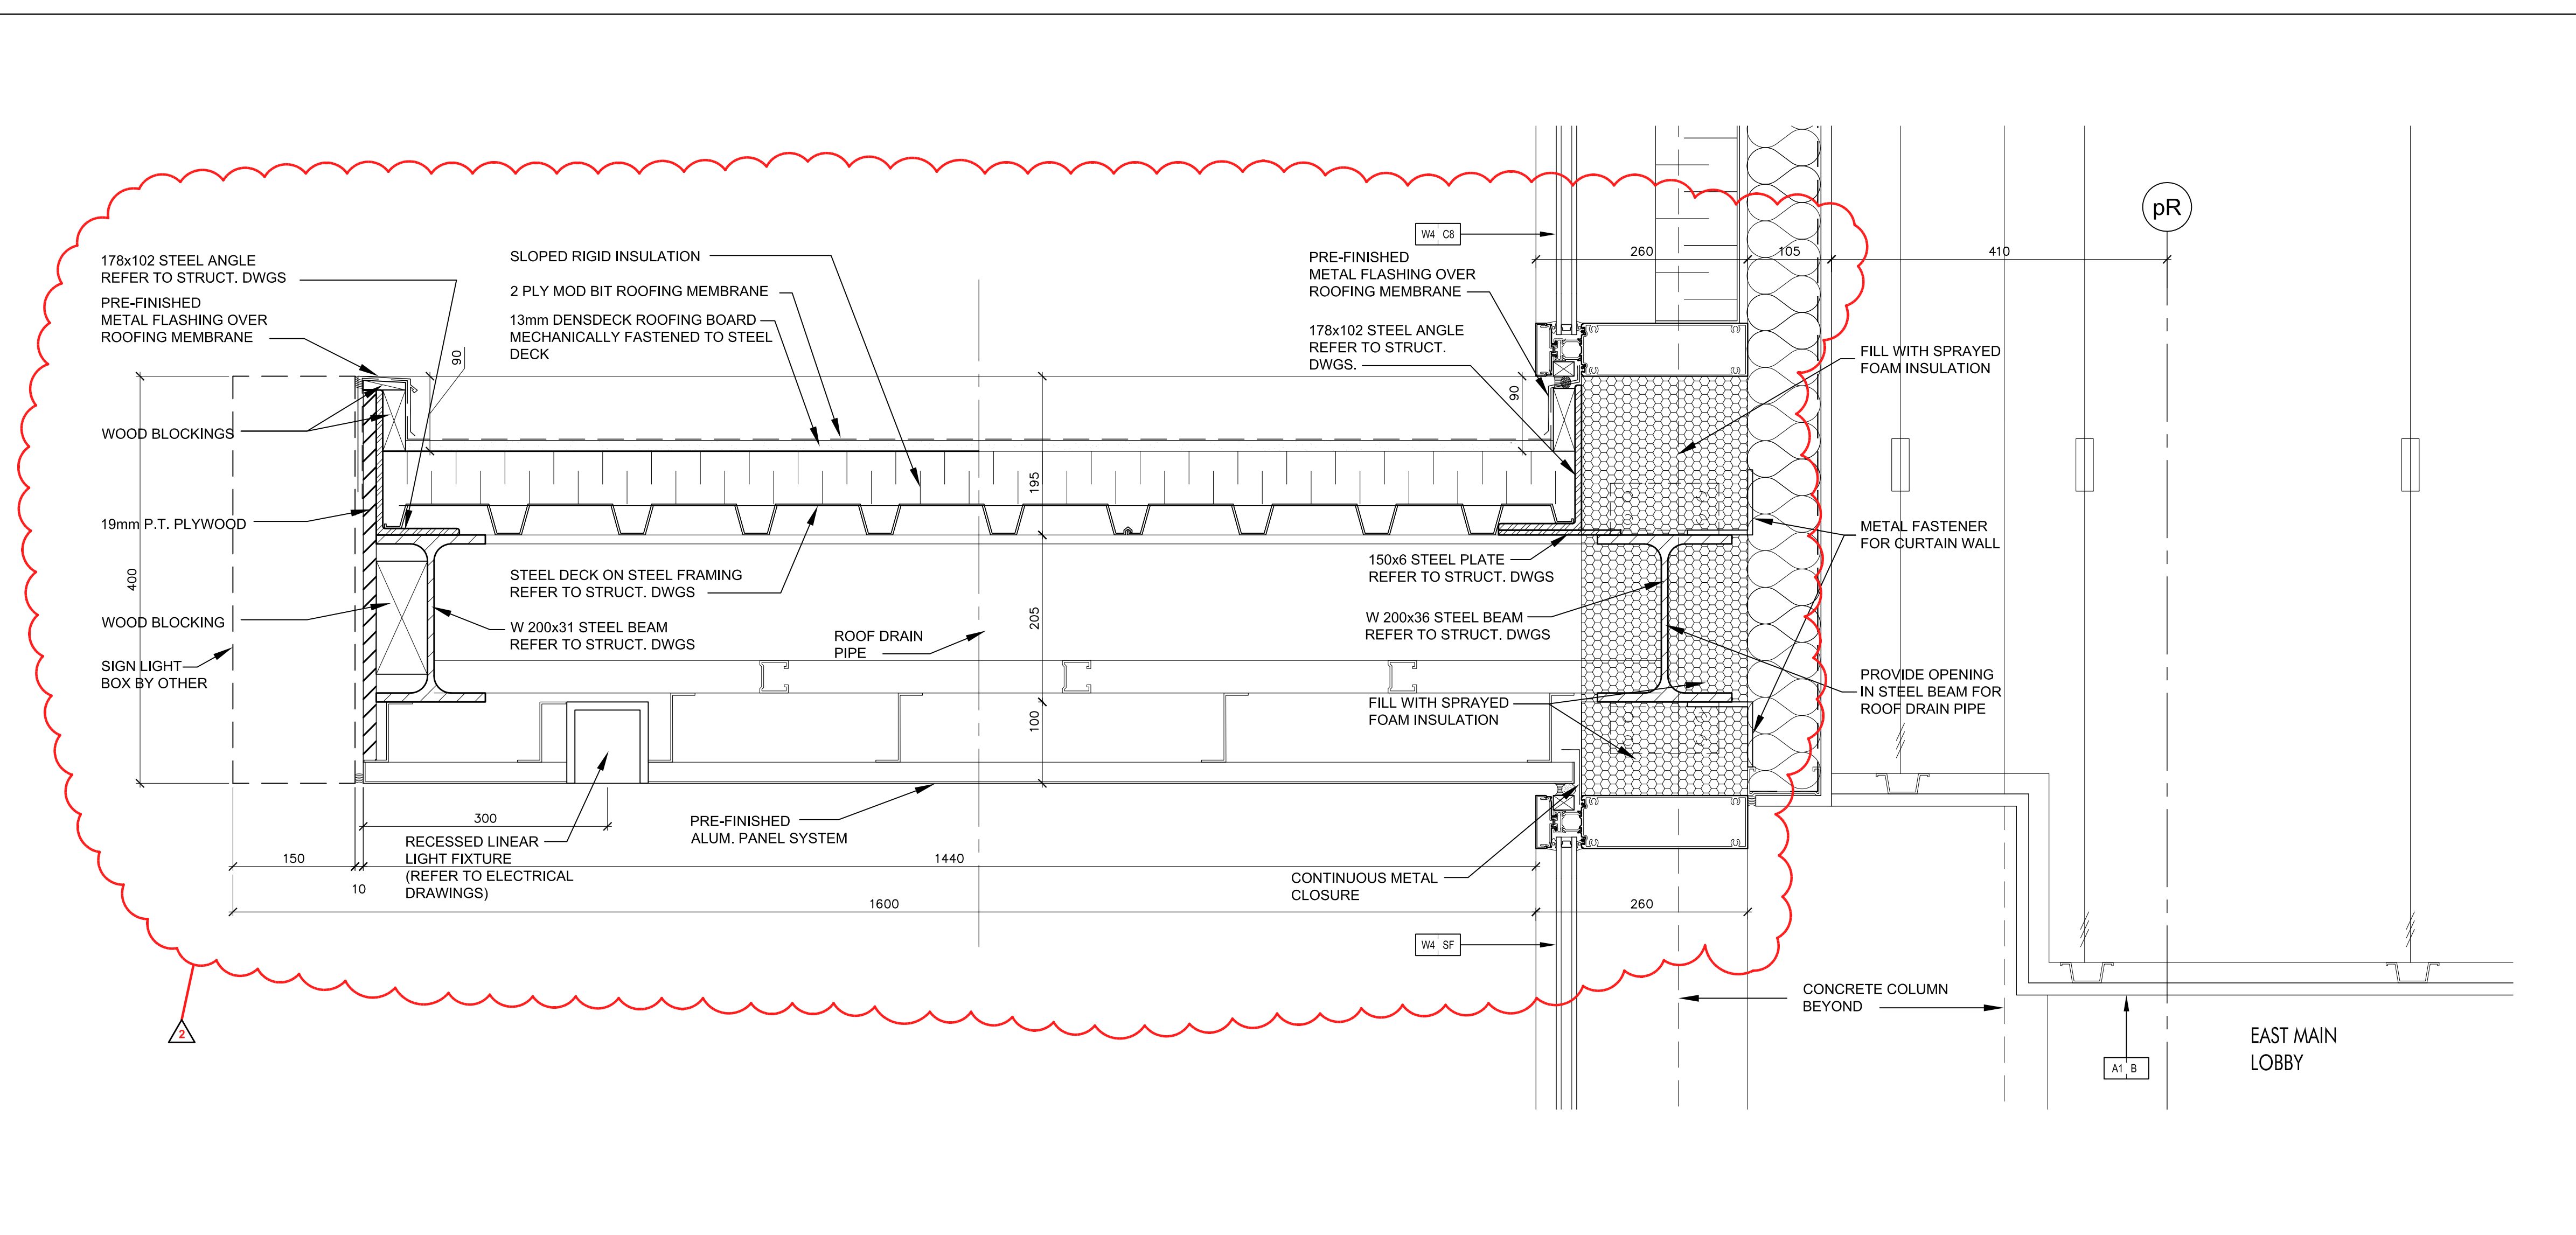


Pre-Finished Aluminum Canopy @ East Main Lobby @ Level 1
(Ref. Wall Section 7/A7-02)
SCALE 1:5
A7-16

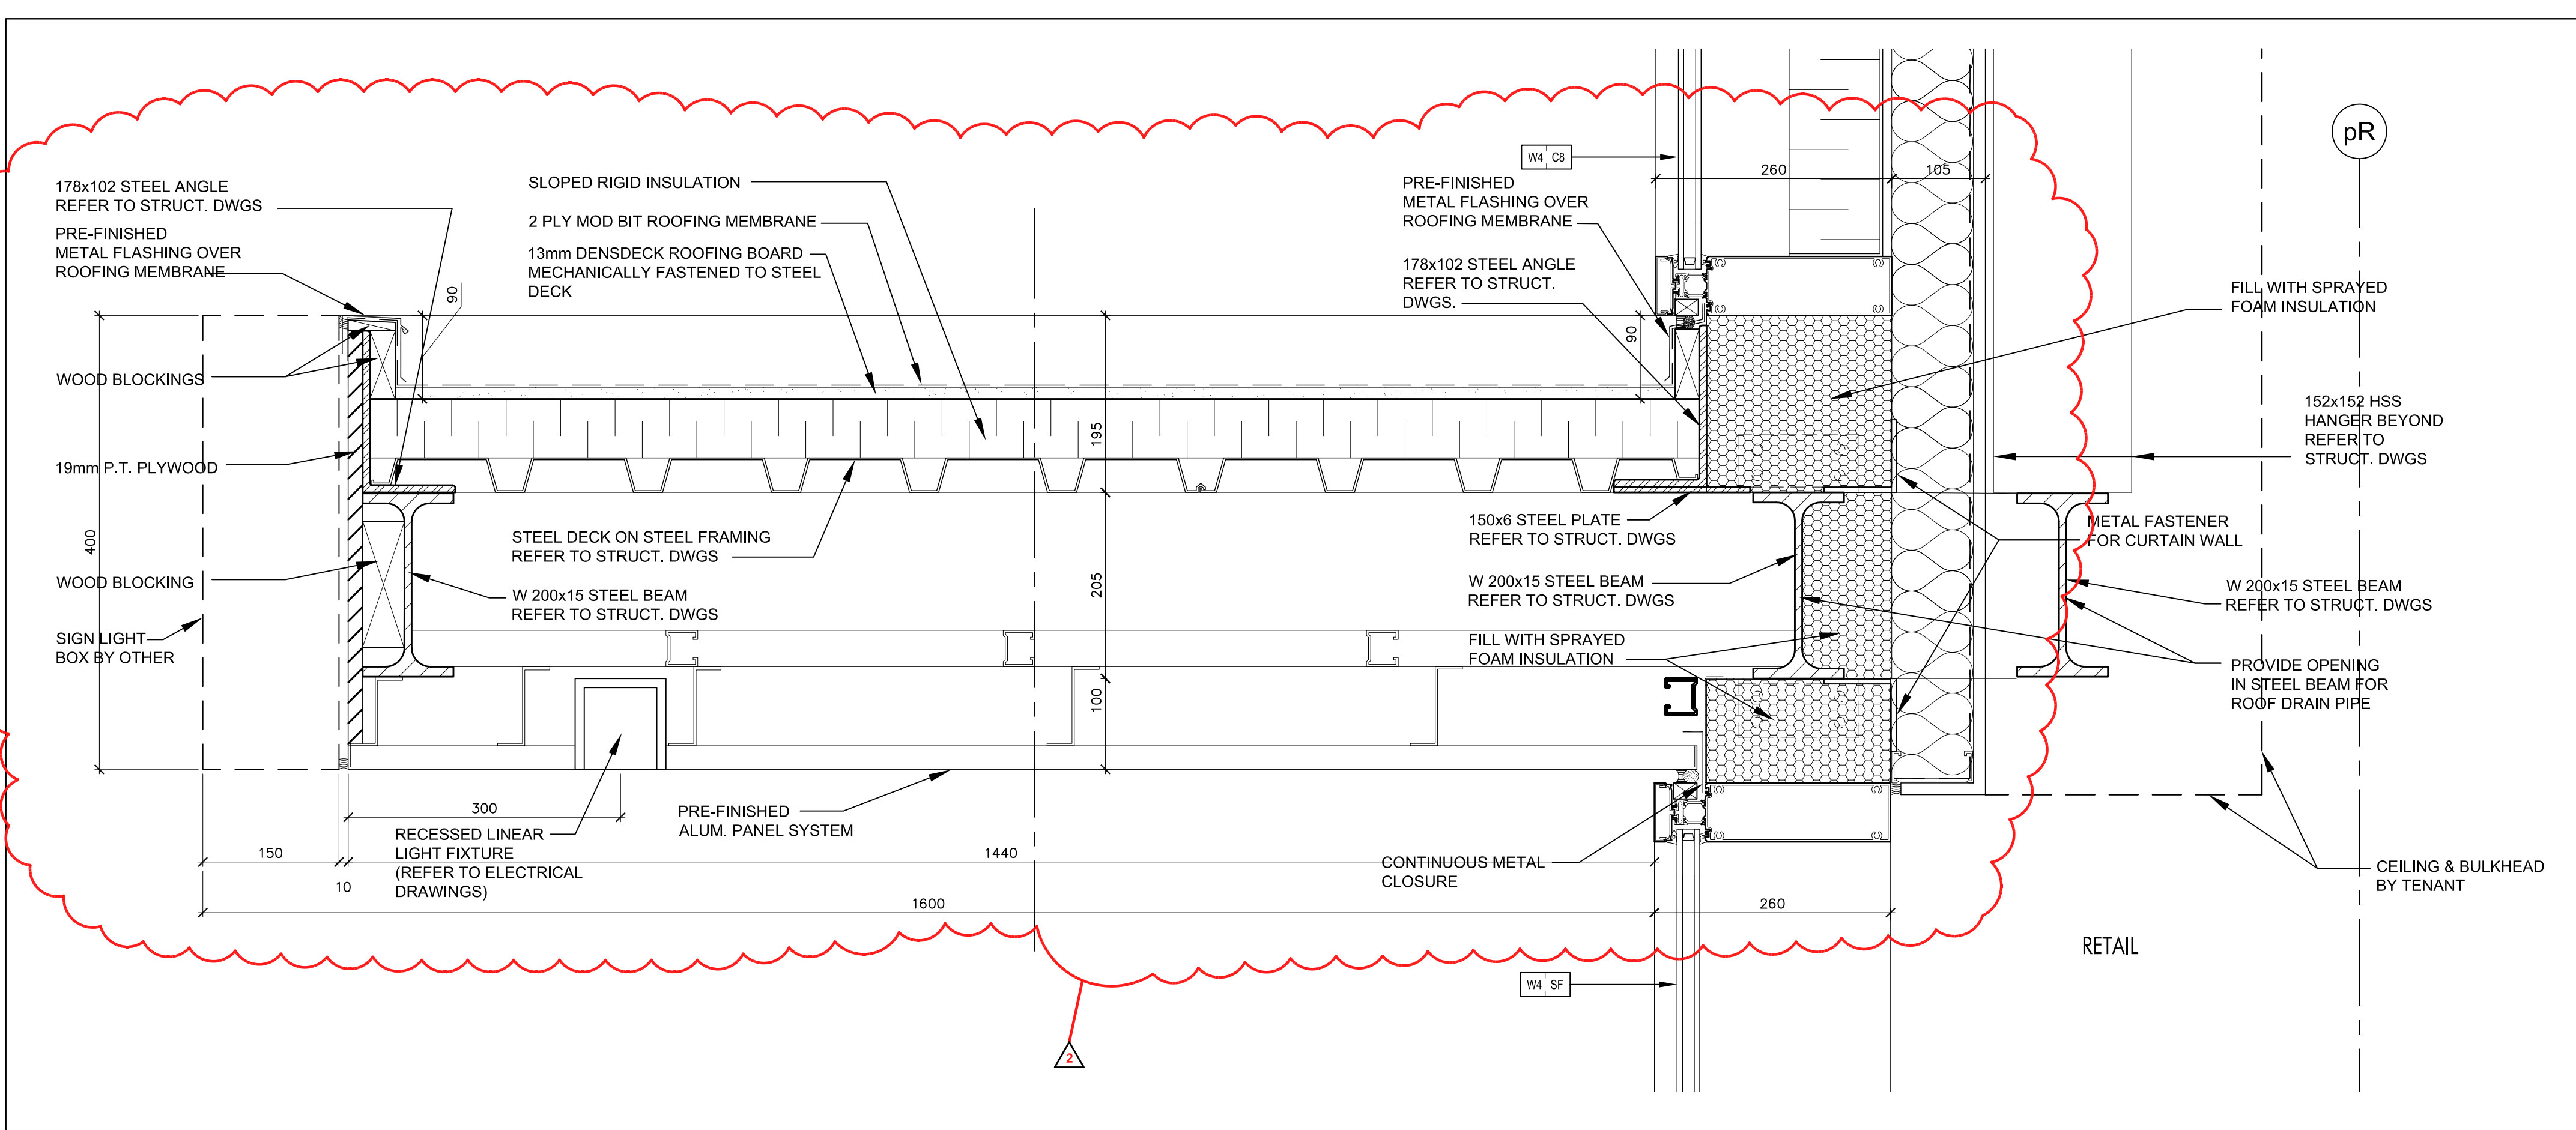


Pre-Finished Aluminum Canopy @ Retail @ Level 1
(Ref. Wall Section 4/A7-04)
SCALE 1:5
A7-16

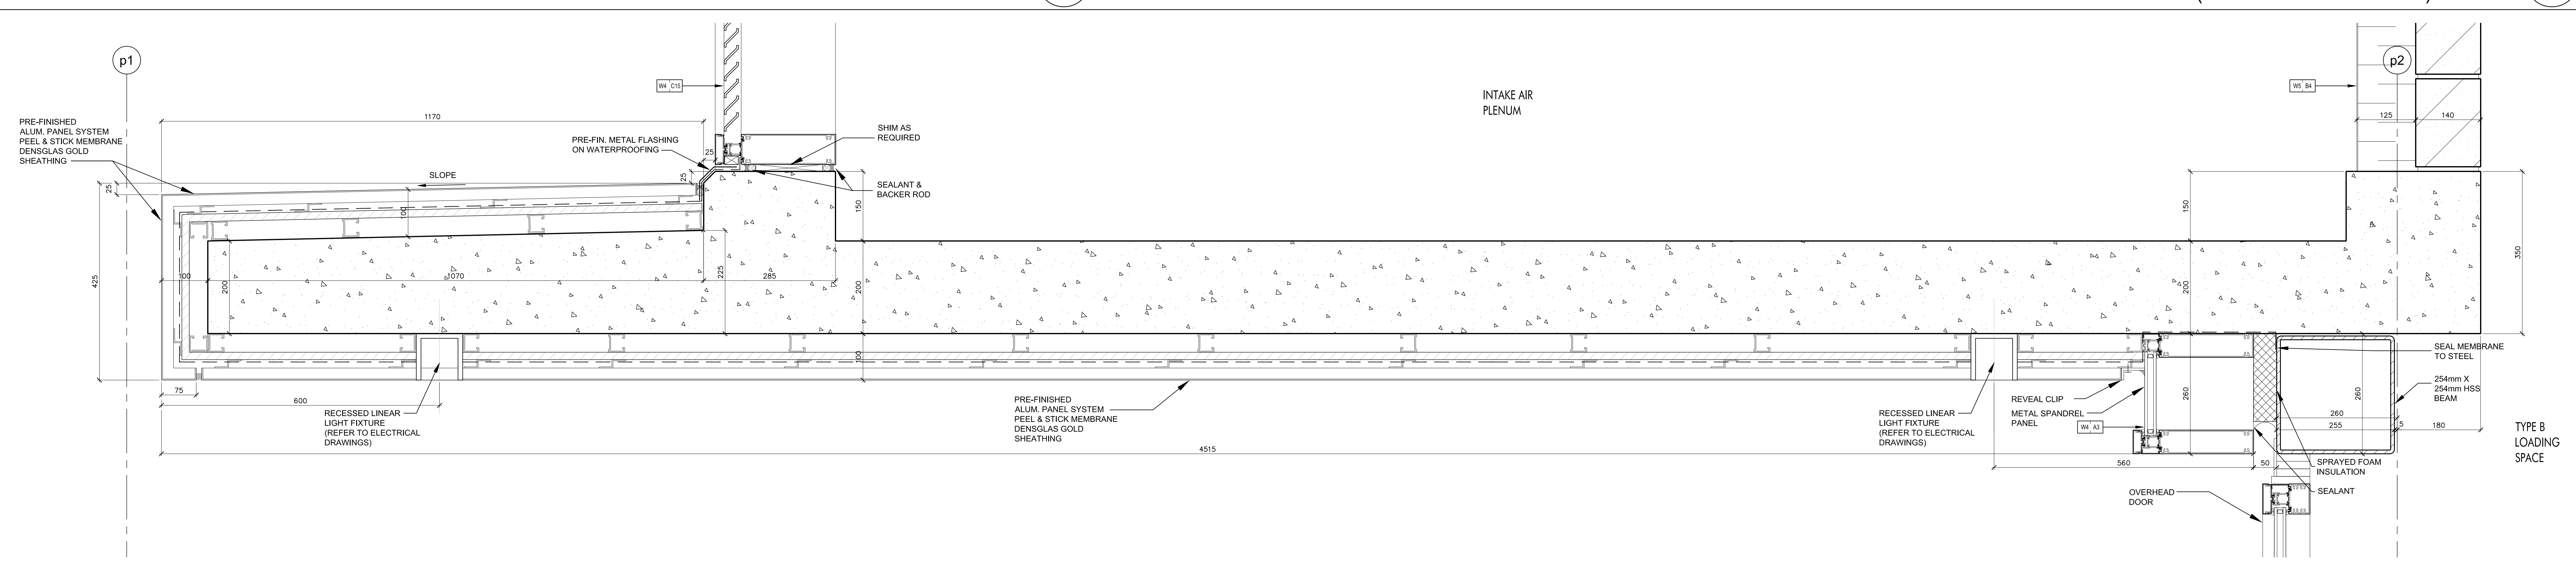

Pre-Finished Aluminum Canopy @ Loading Area @ Level 1
(Ref. Wall Section 7/A7-01)
SCALE 1:5
A7-16

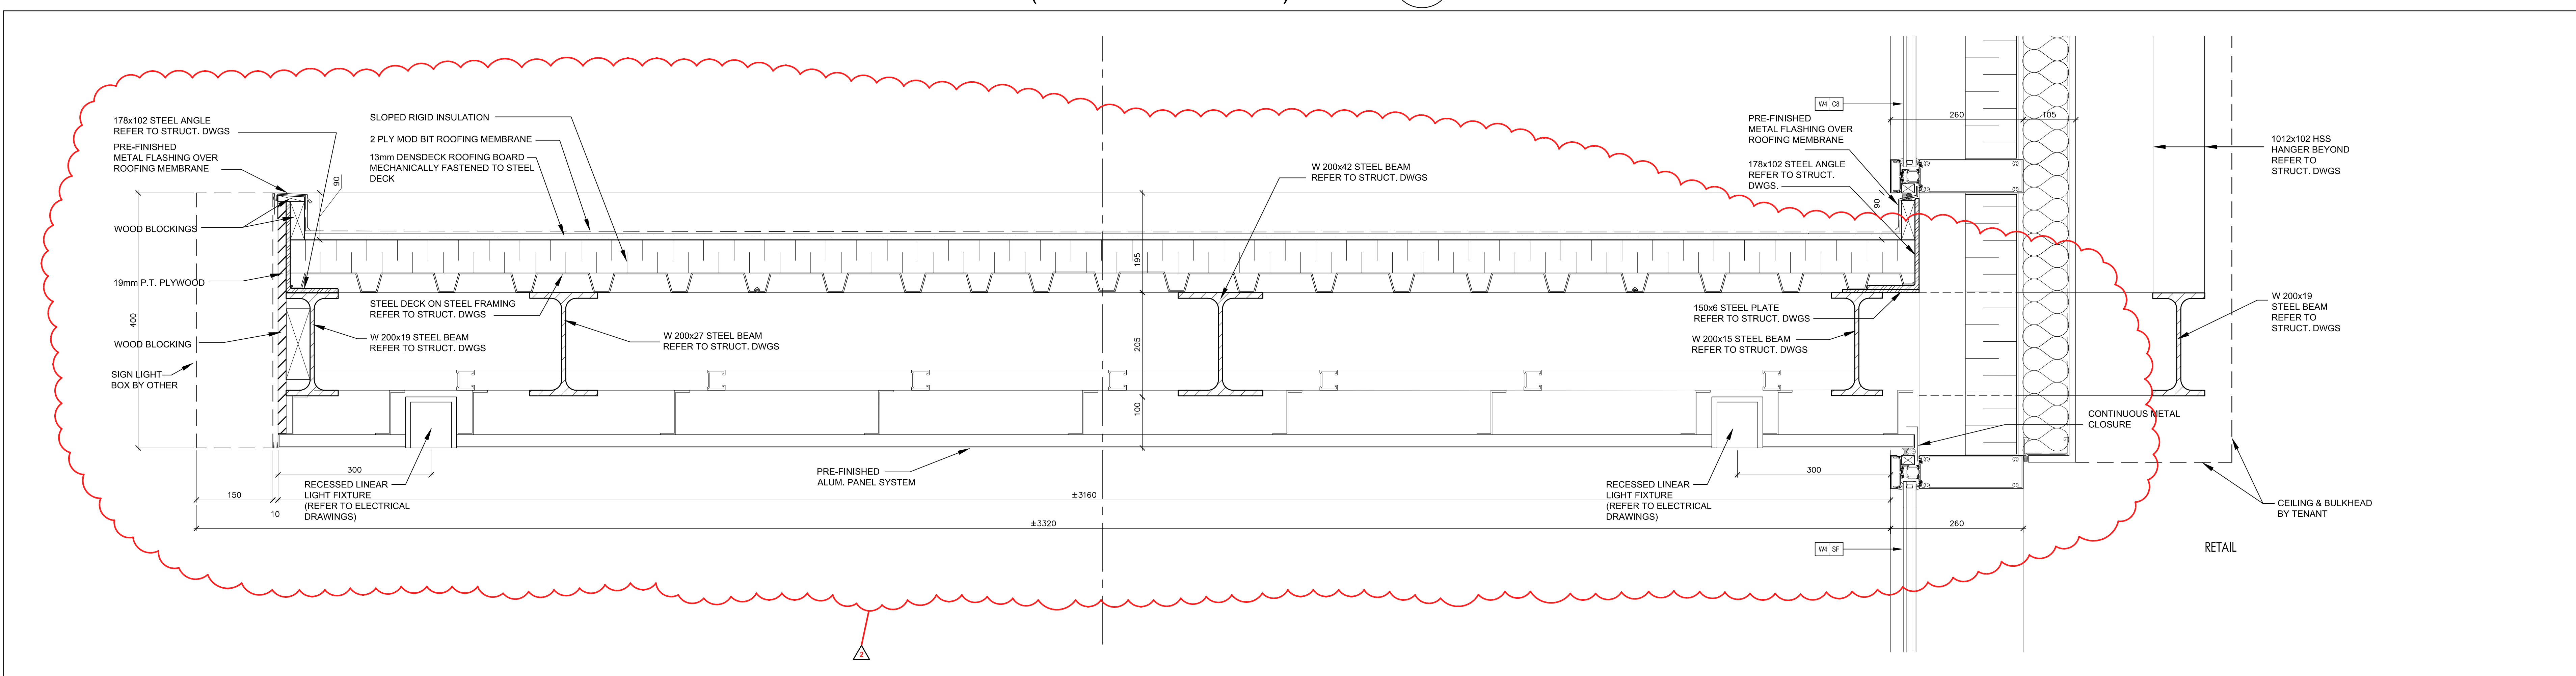

Pre-Finished Aluminum Canopy @ Retail @ Level 1
(Ref. Wall Section 4/A7-03)
SCALE 1:5
A7-16

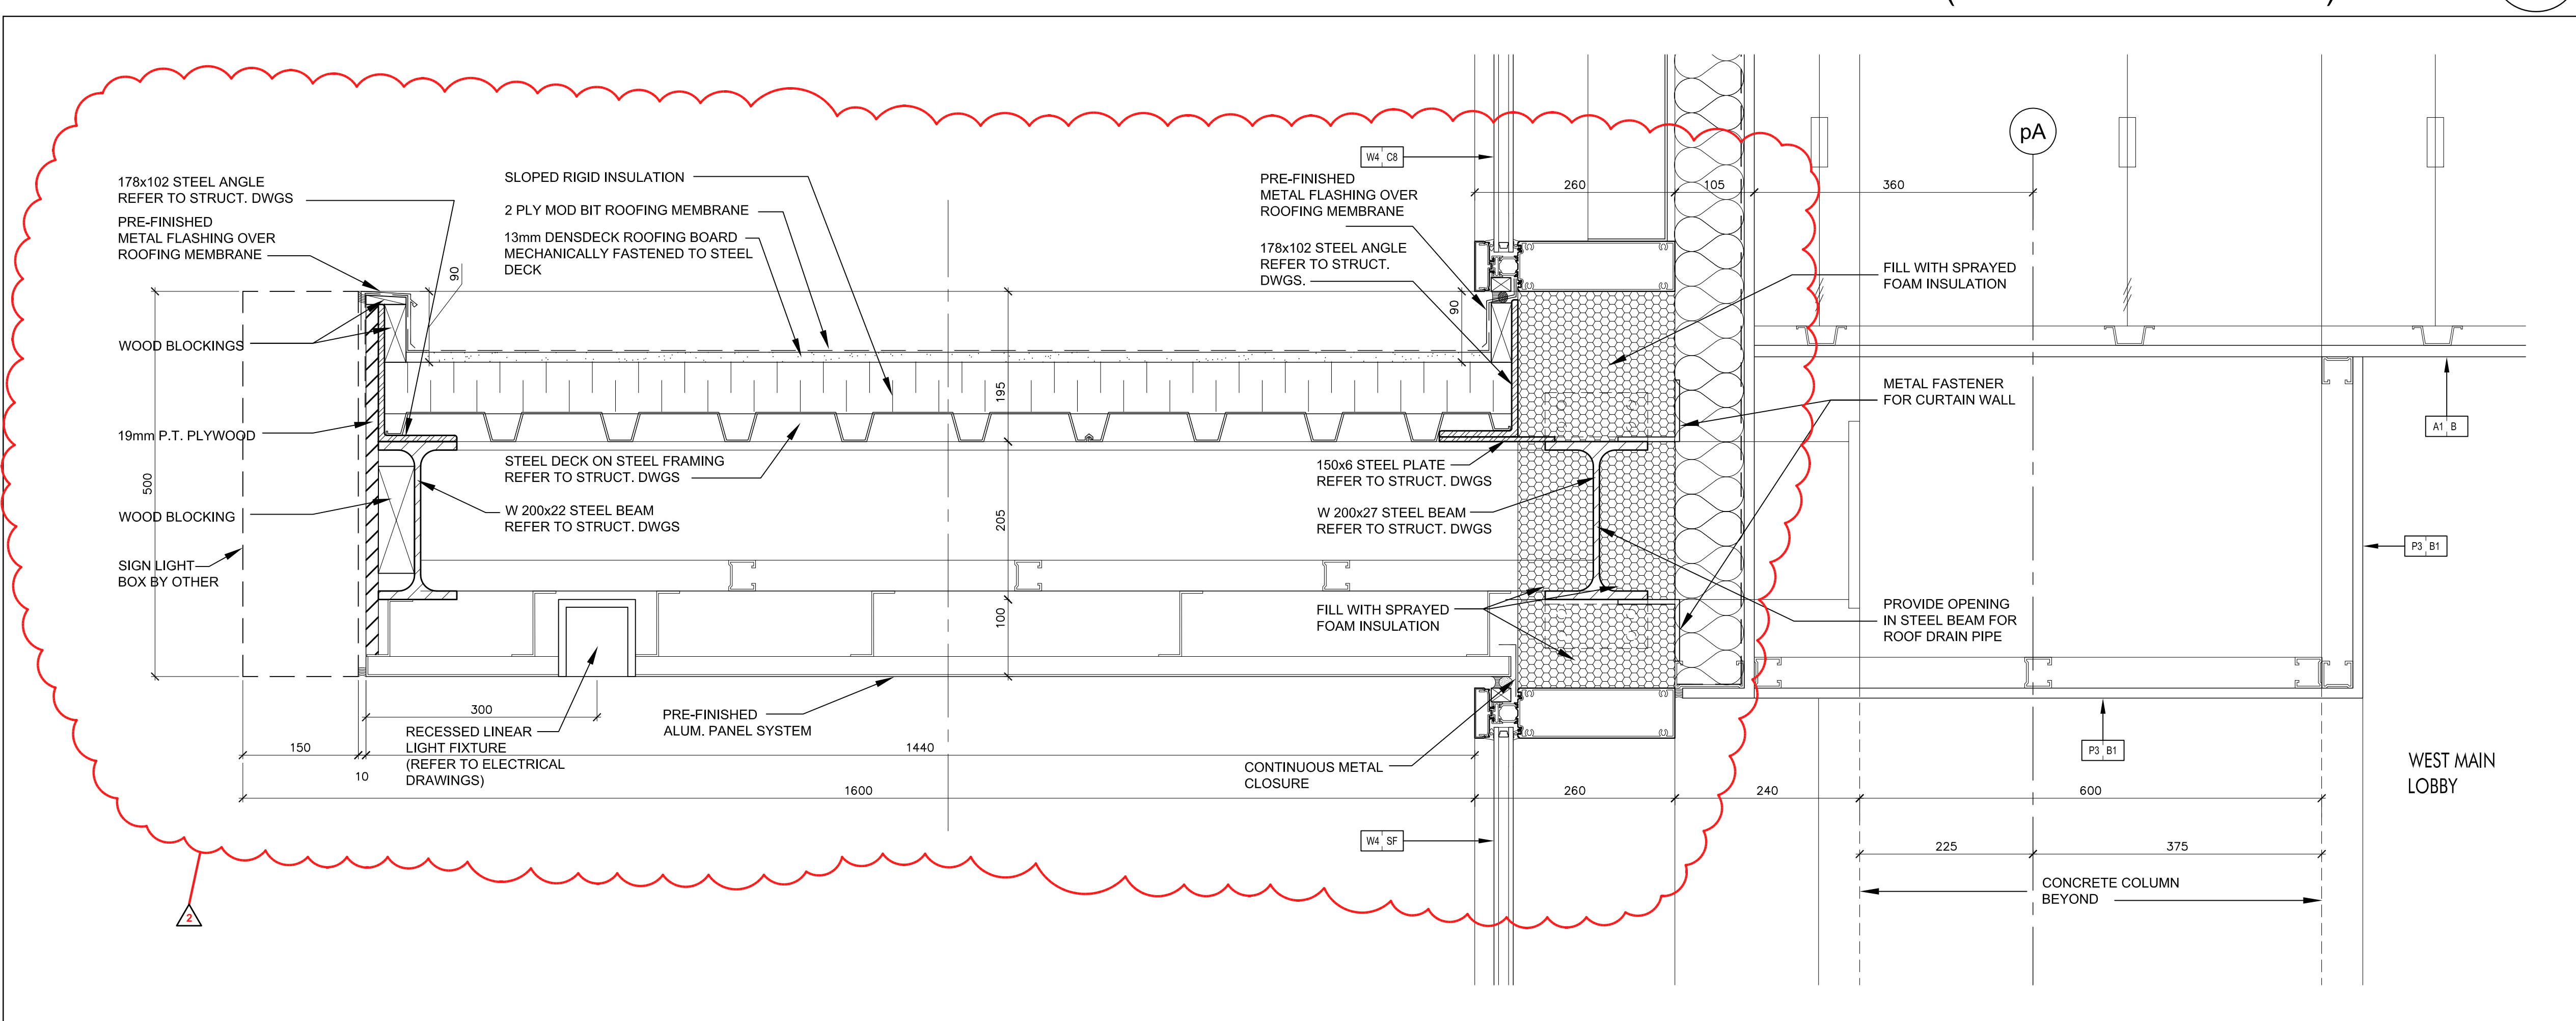

Pre-Finished Aluminum Canopy @ West Main Lobby @ Level 1
(Ref. Wall Section 10/A7-04)
SCALE 1:5
A7-16