




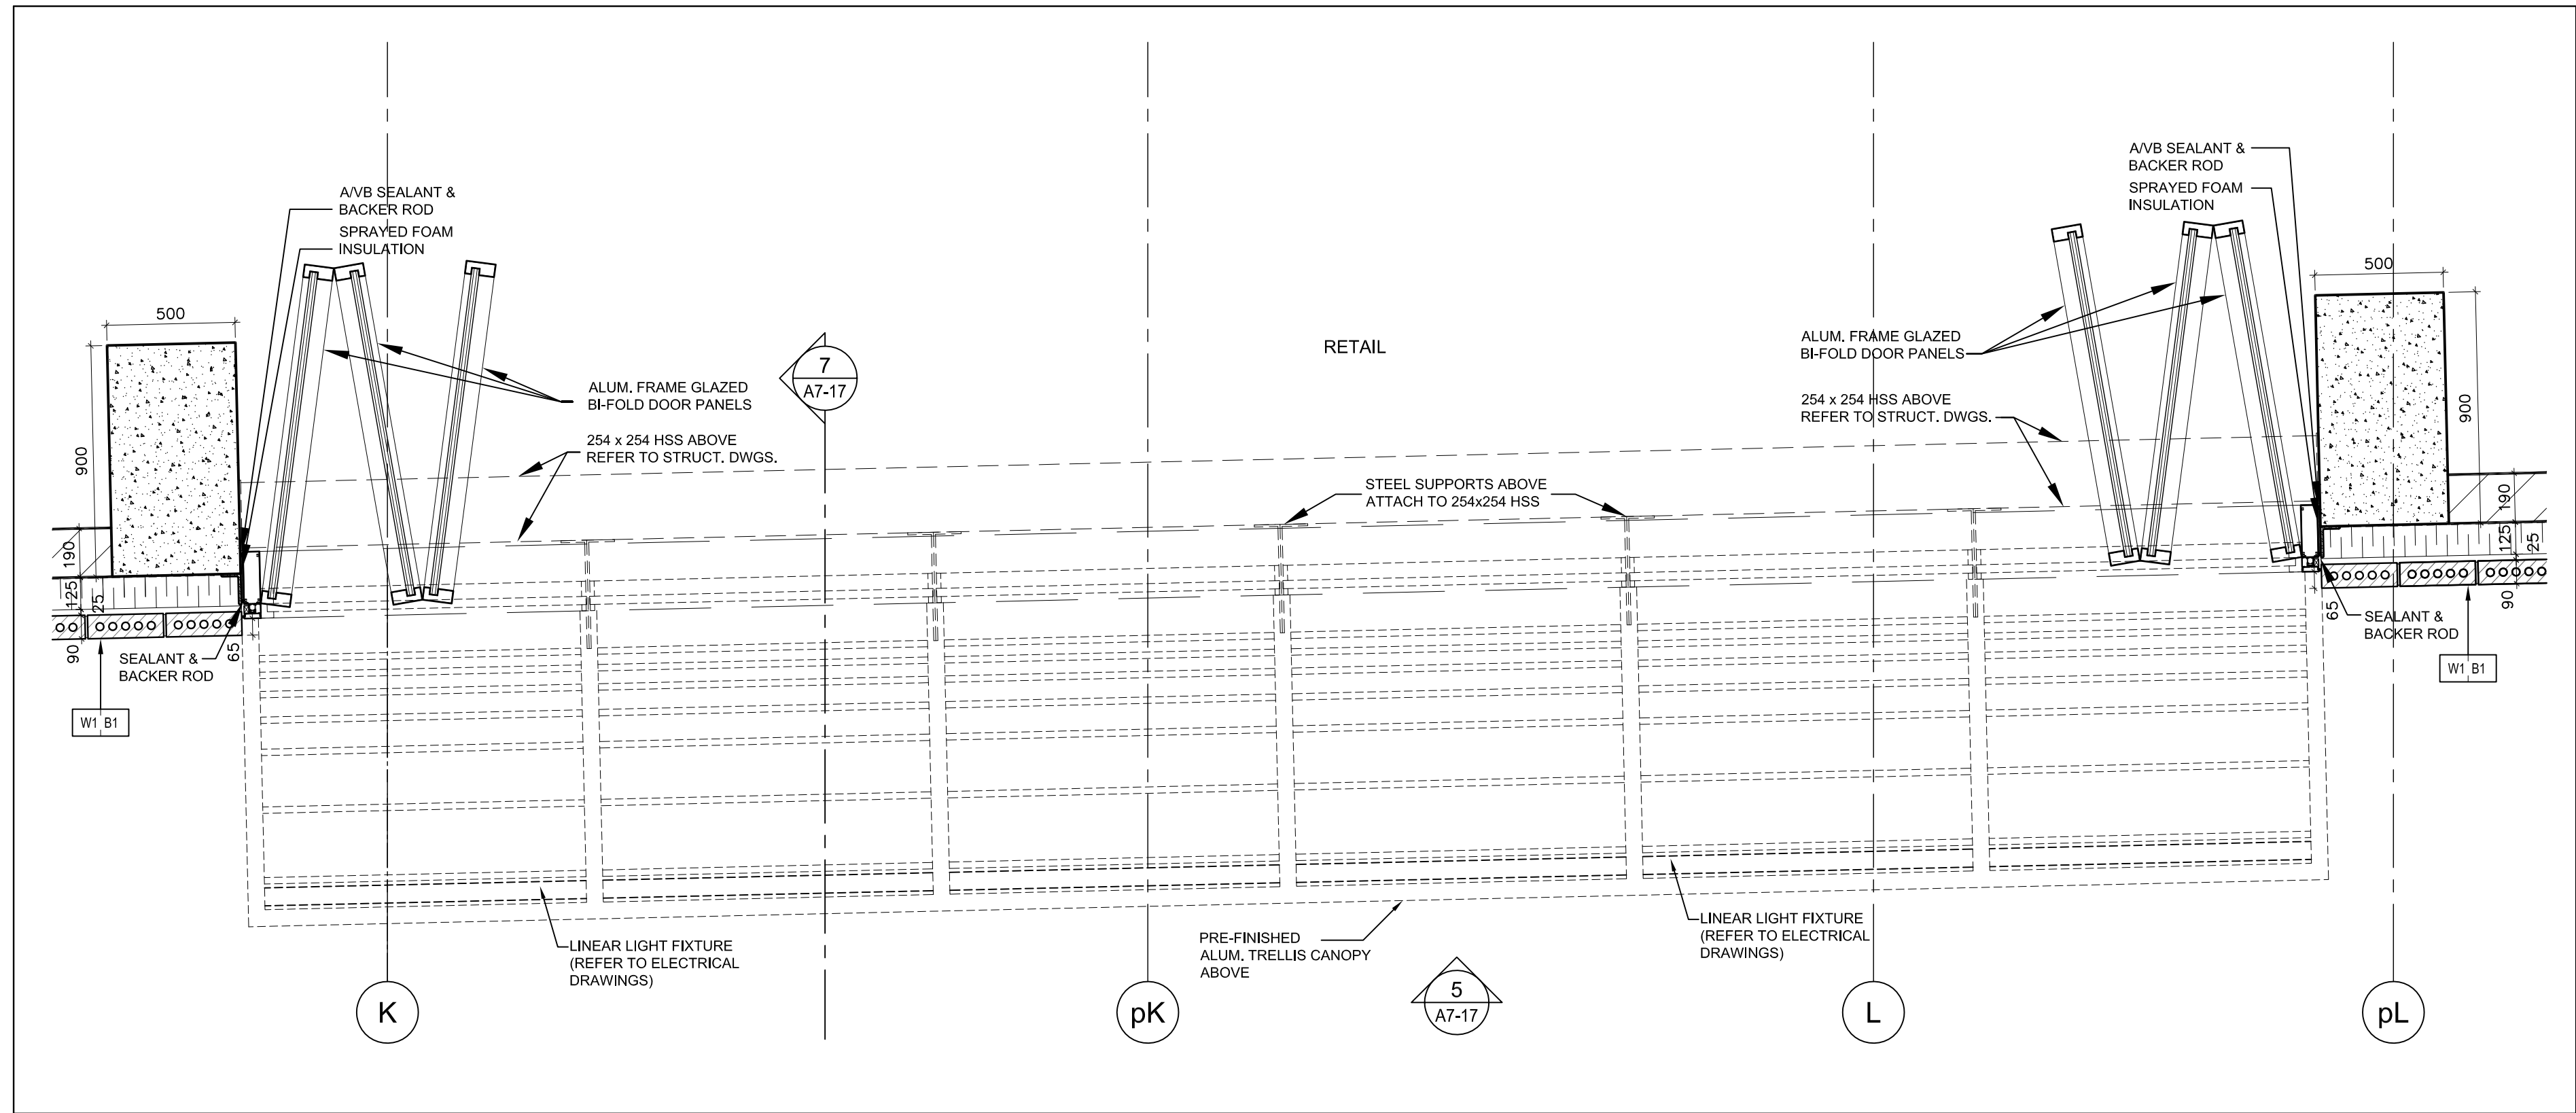


Plan - Bi-Fold Door 3 @ Retail @ Level 1 6
A7-17
SCALE 1:20

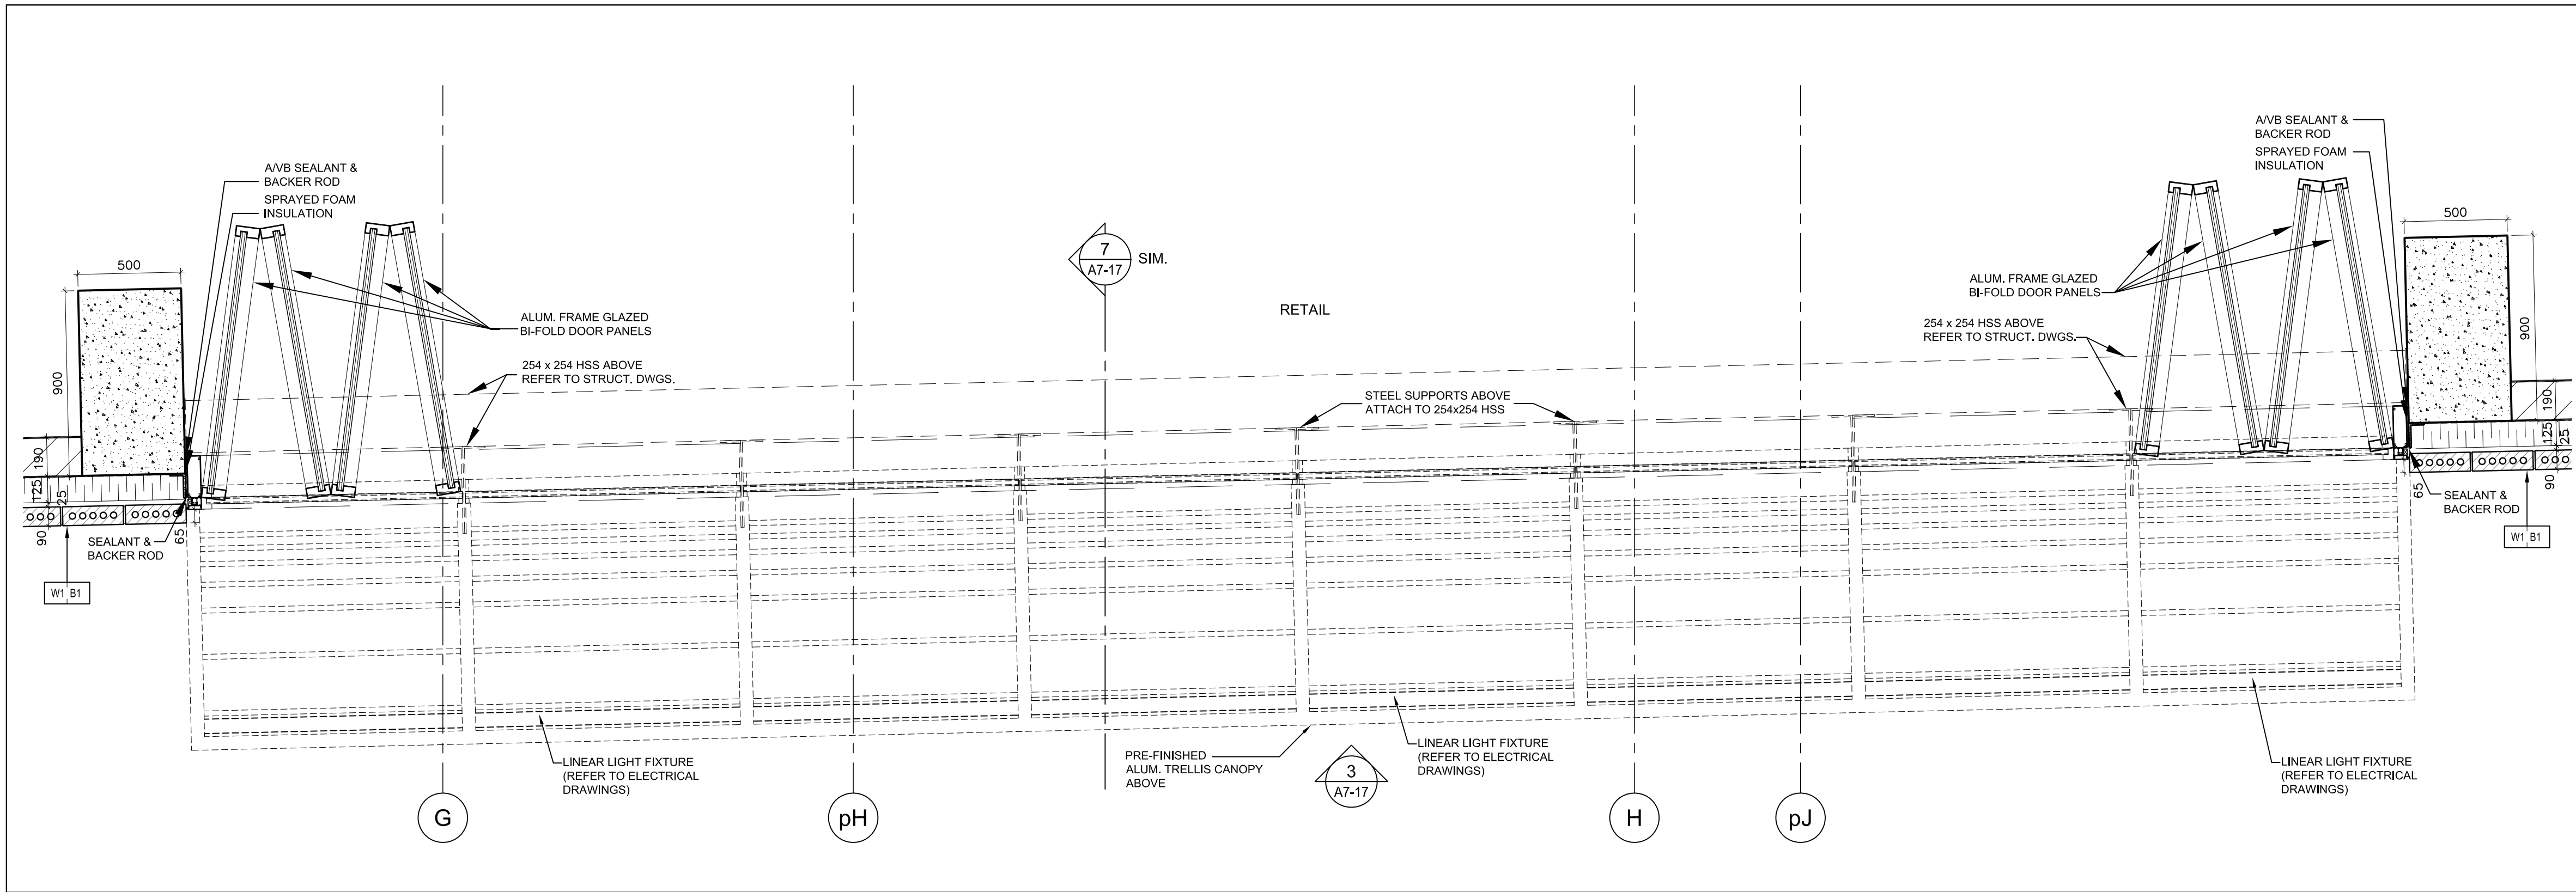


Plan - Bi-Fold Door 2 @ Retail @ Level 1 4
A7-17
SCALE 1:20

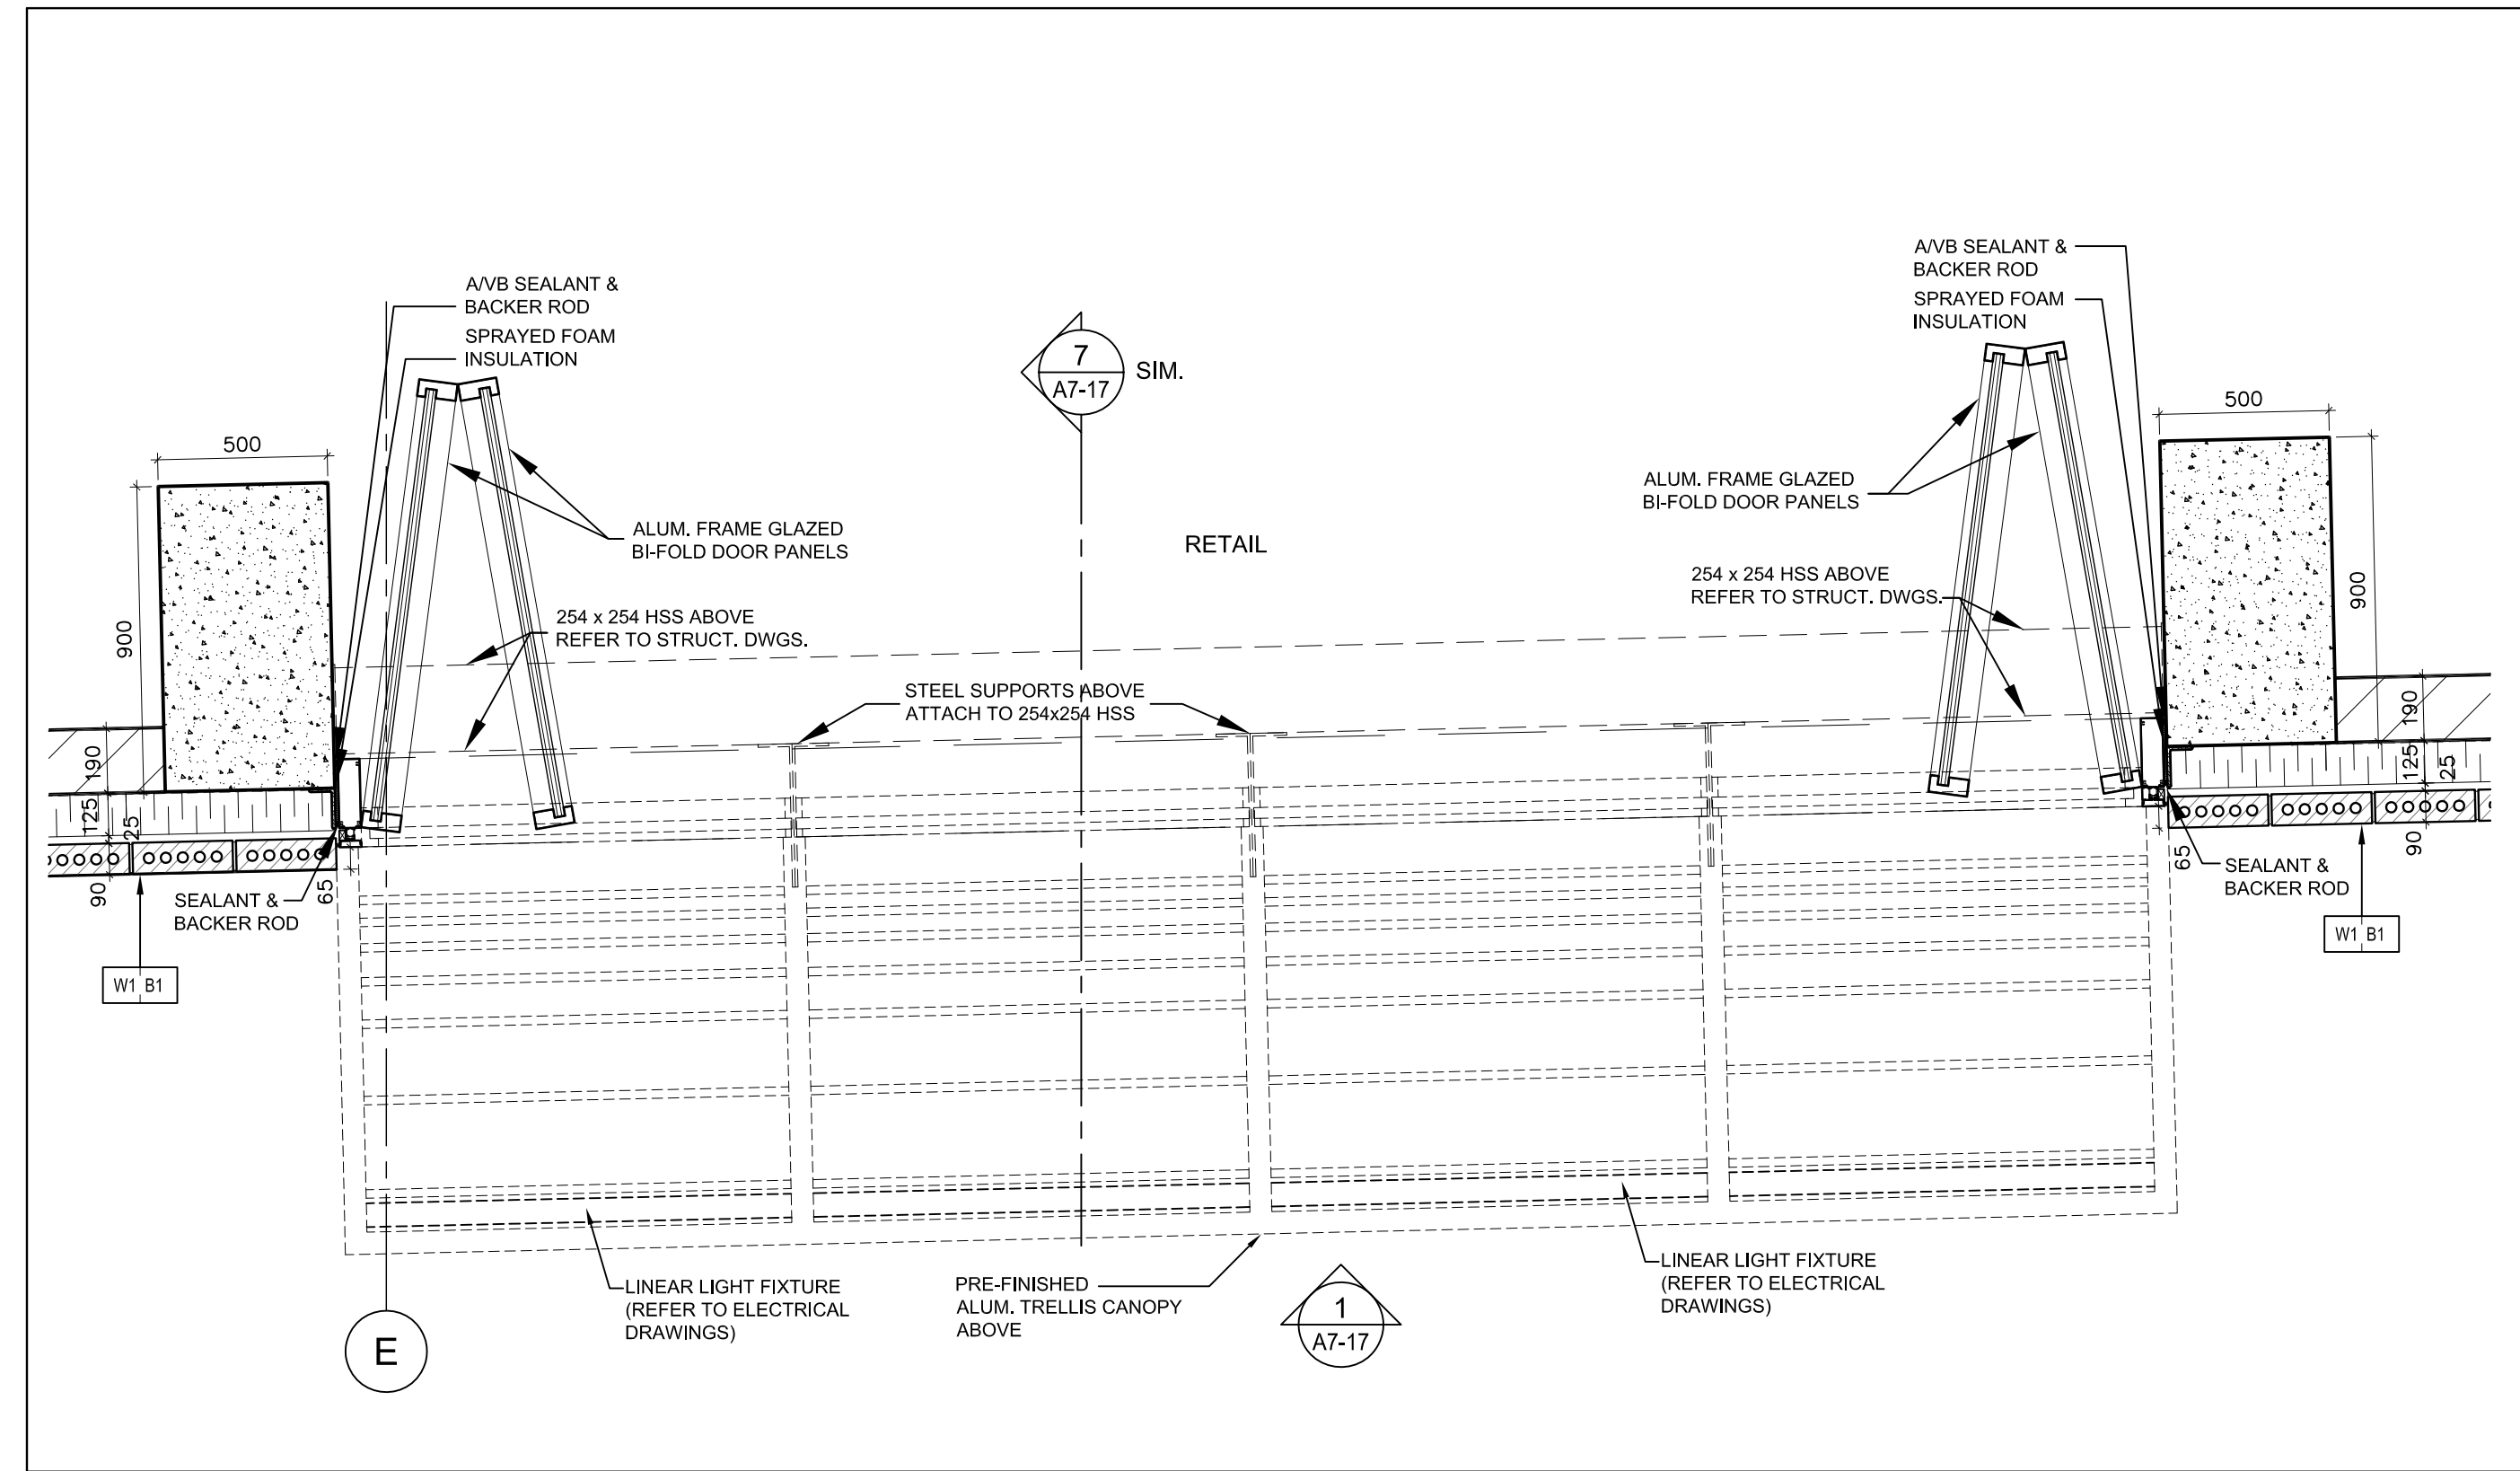


Plan - Bi-Fold Door 1 @ Retail @ Level 1 2
A7-17
SCALE 1:20

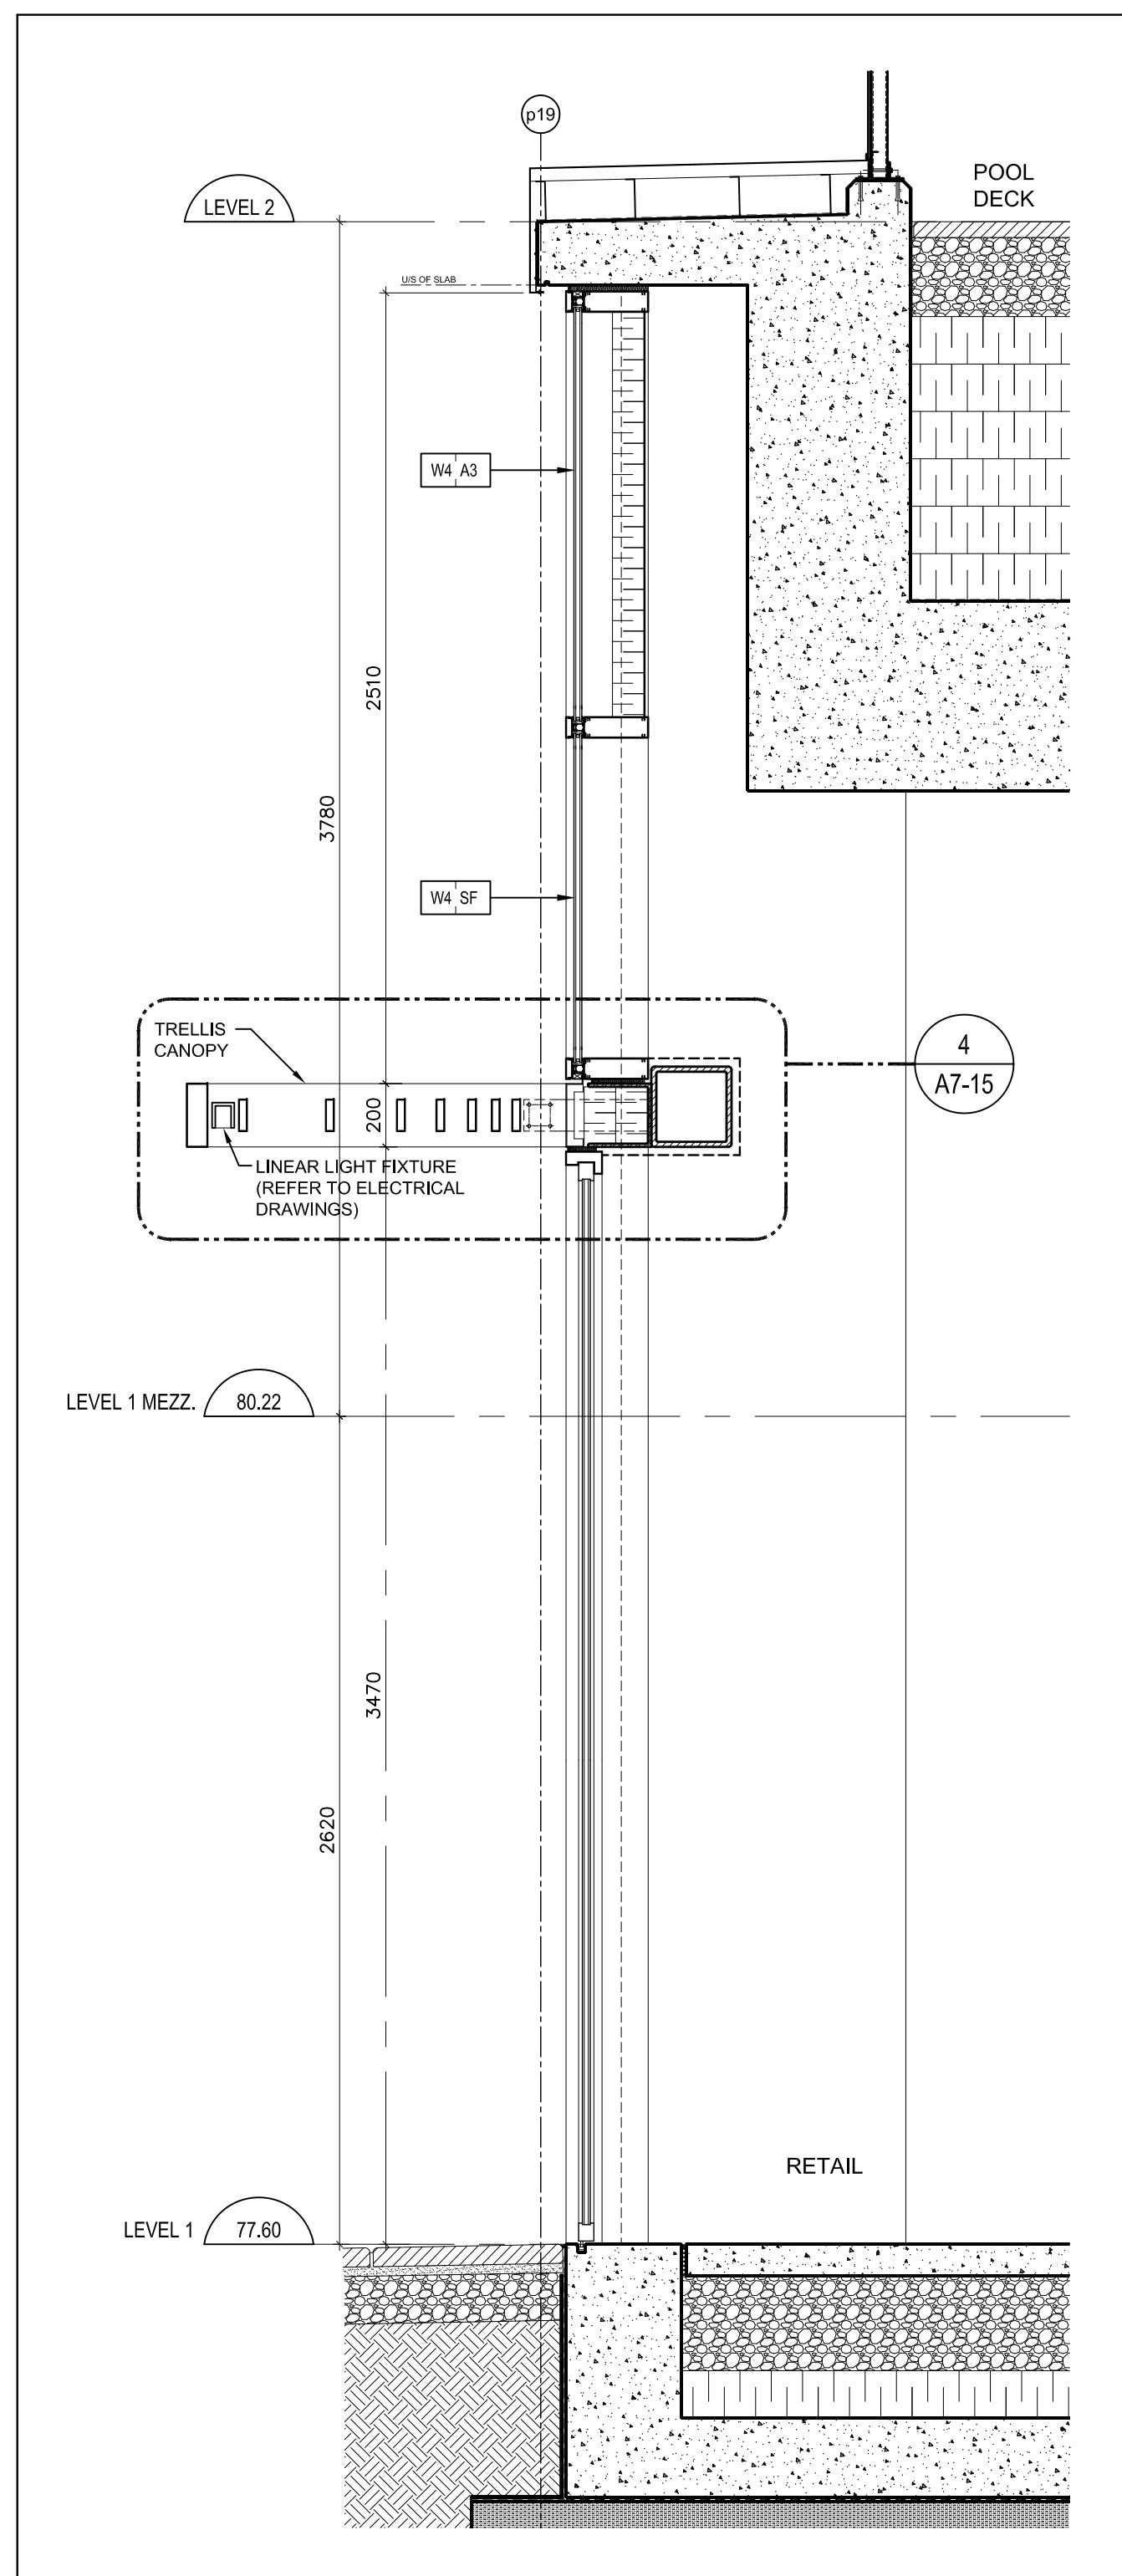


Section thru Bi-Fold Door @ Retail @ Level 1 7
A7-17
SCALE 1:20

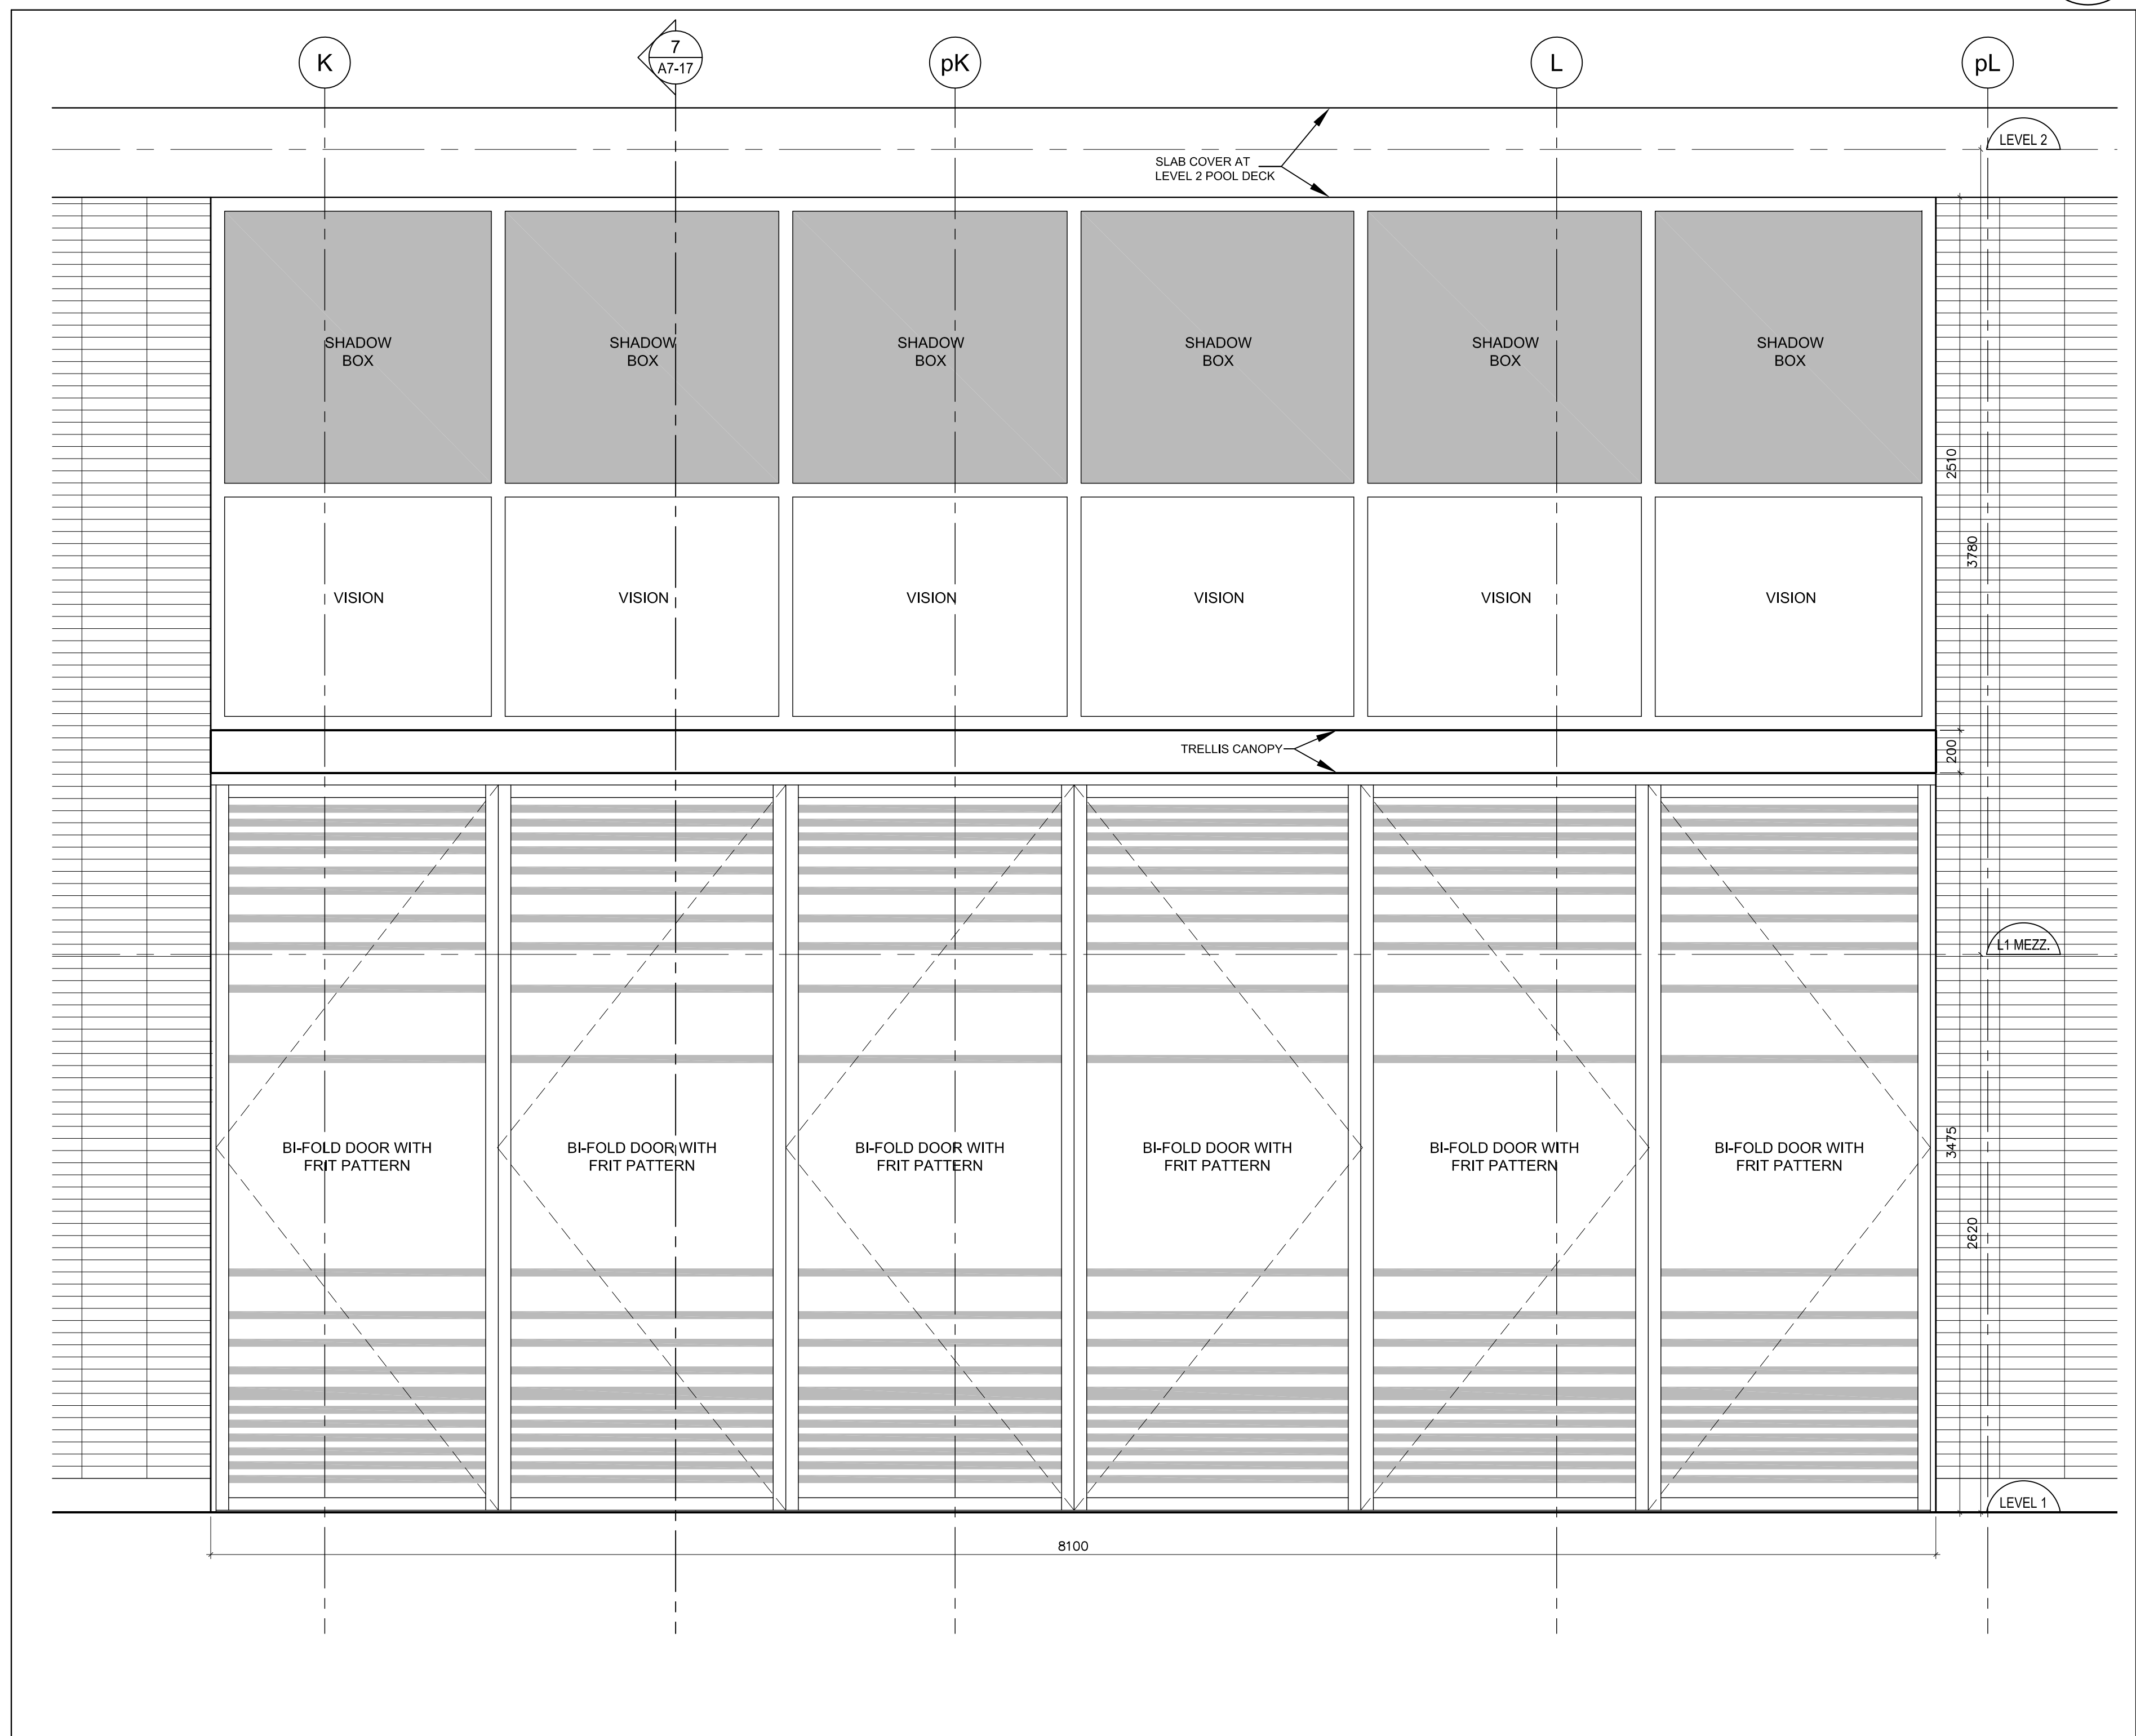

Elevation - Bi-Fold Door 3 @ Retail @ Level 1 5
A7-17
SCALE 1:20

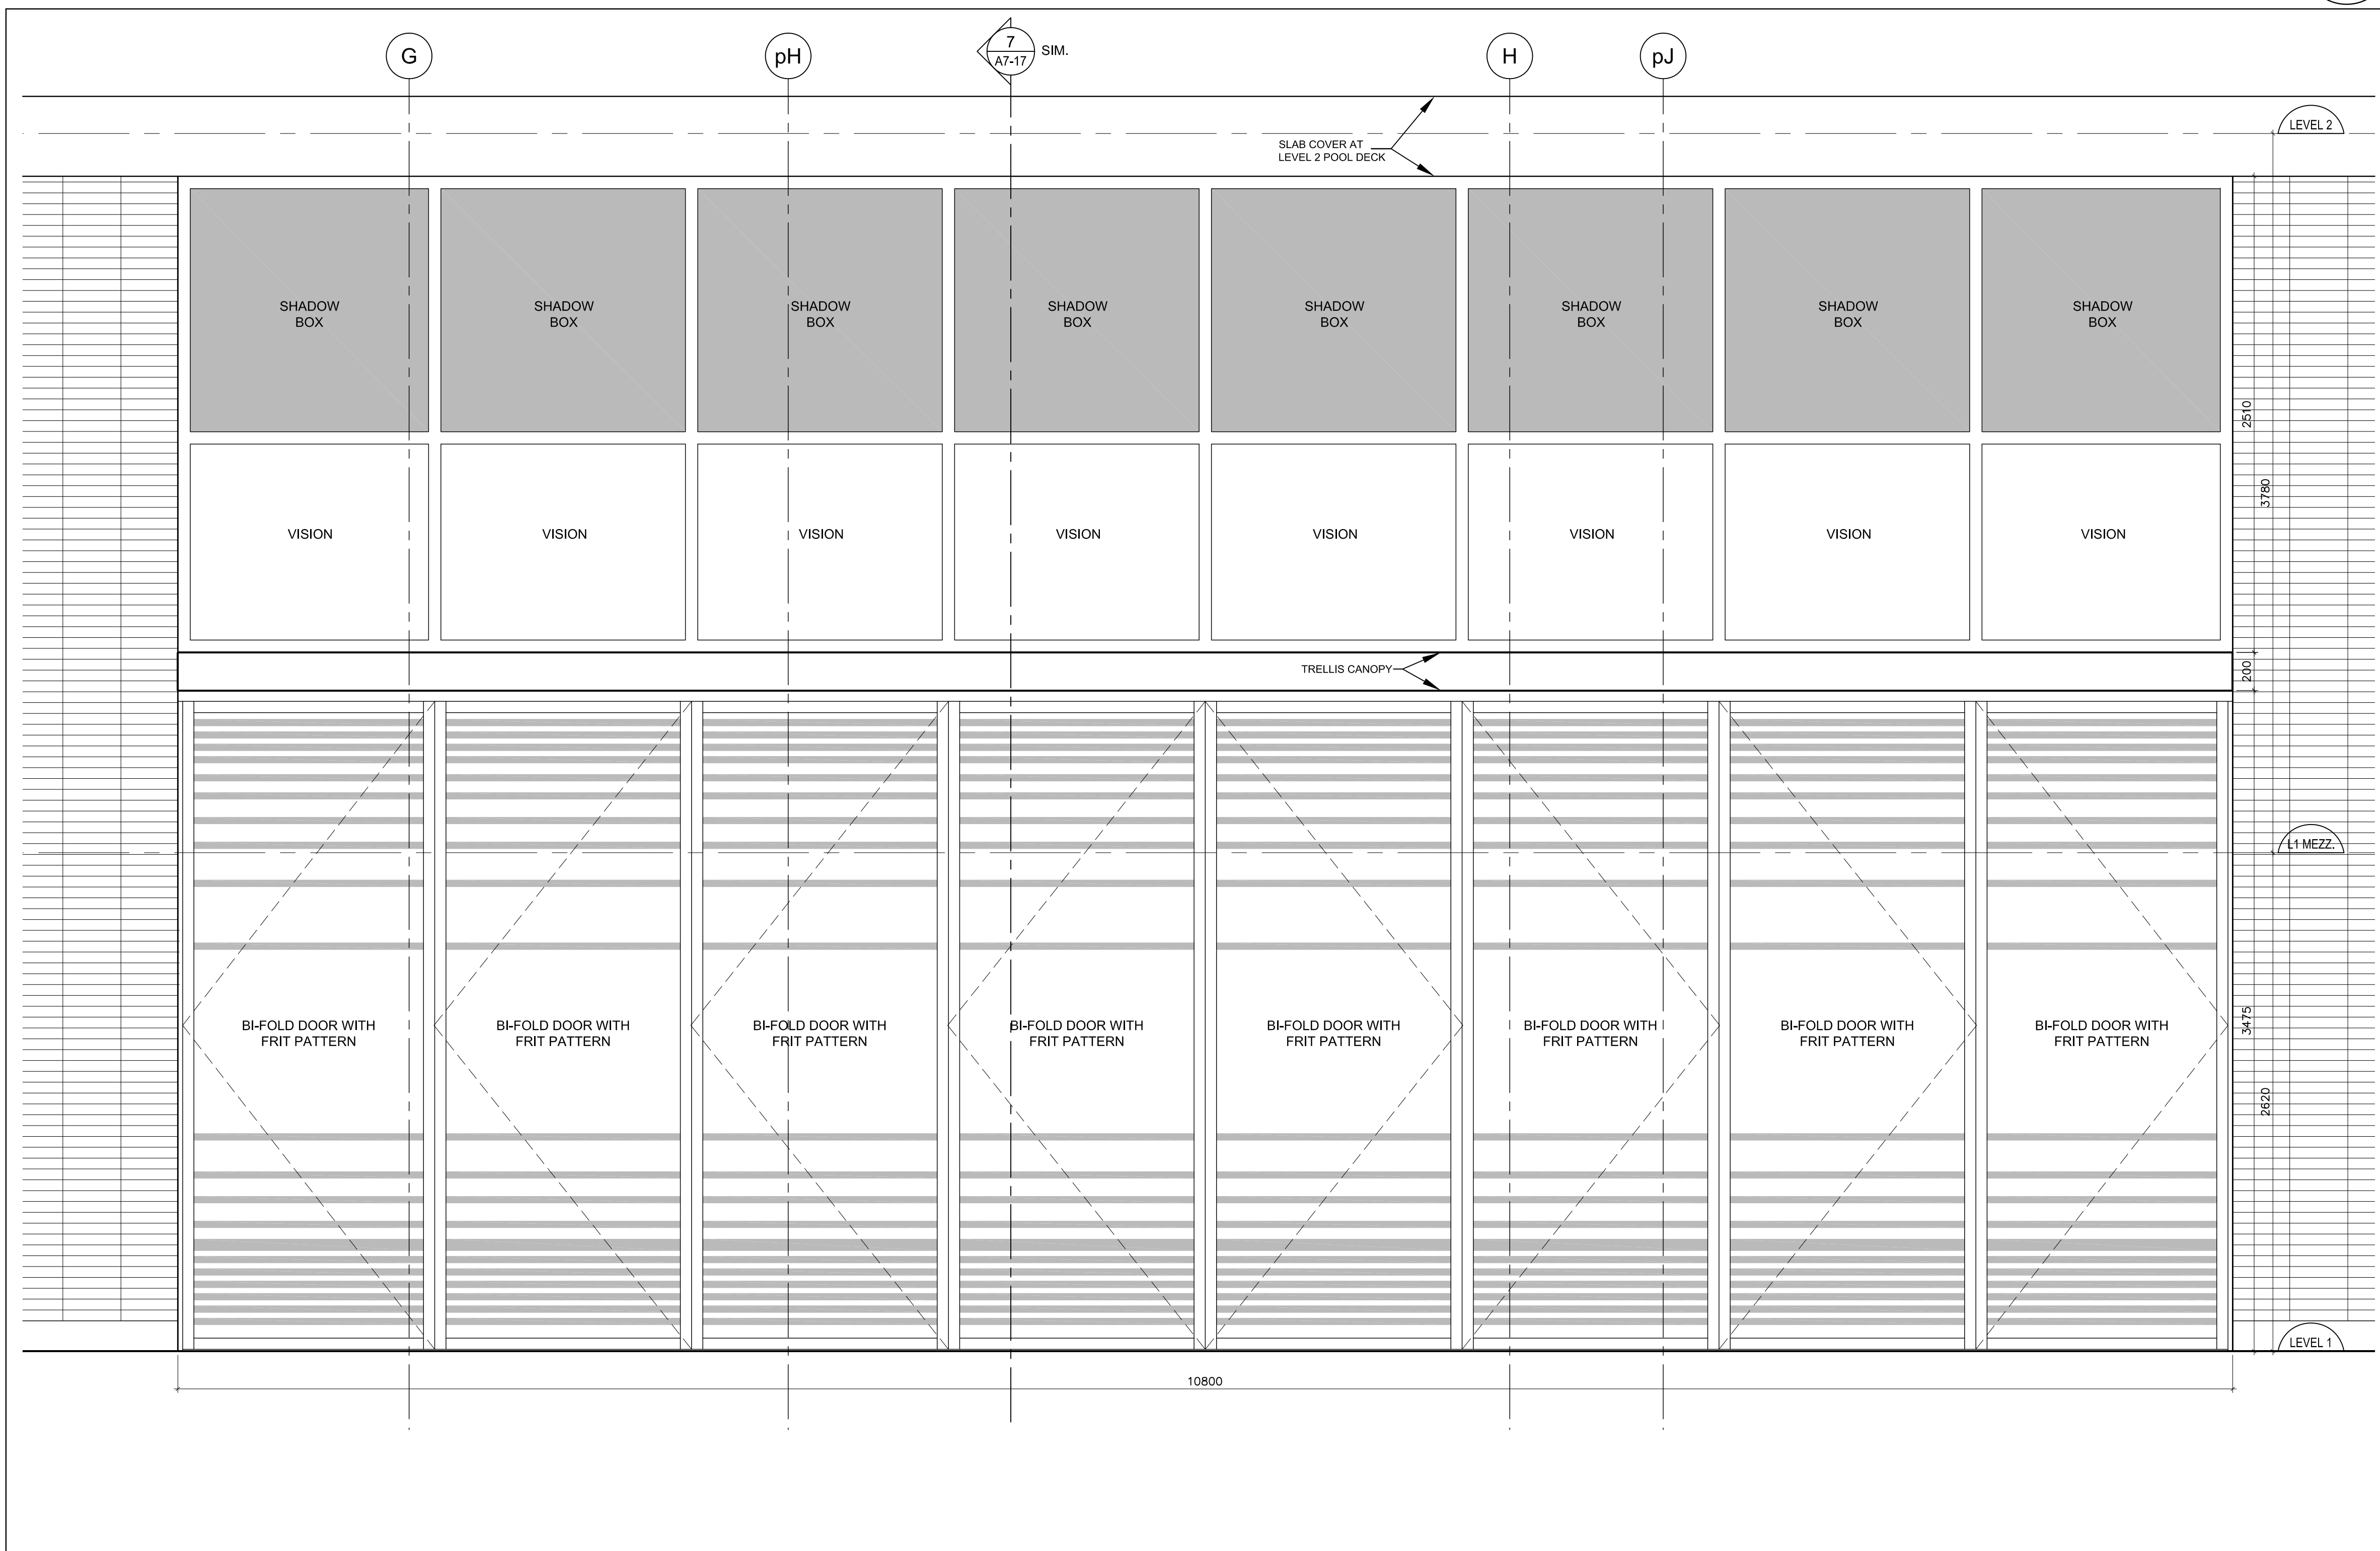

Elevation - Bi-Fold Door 2 @ Retail @ Level 1 3
A7-17
SCALE 1:20

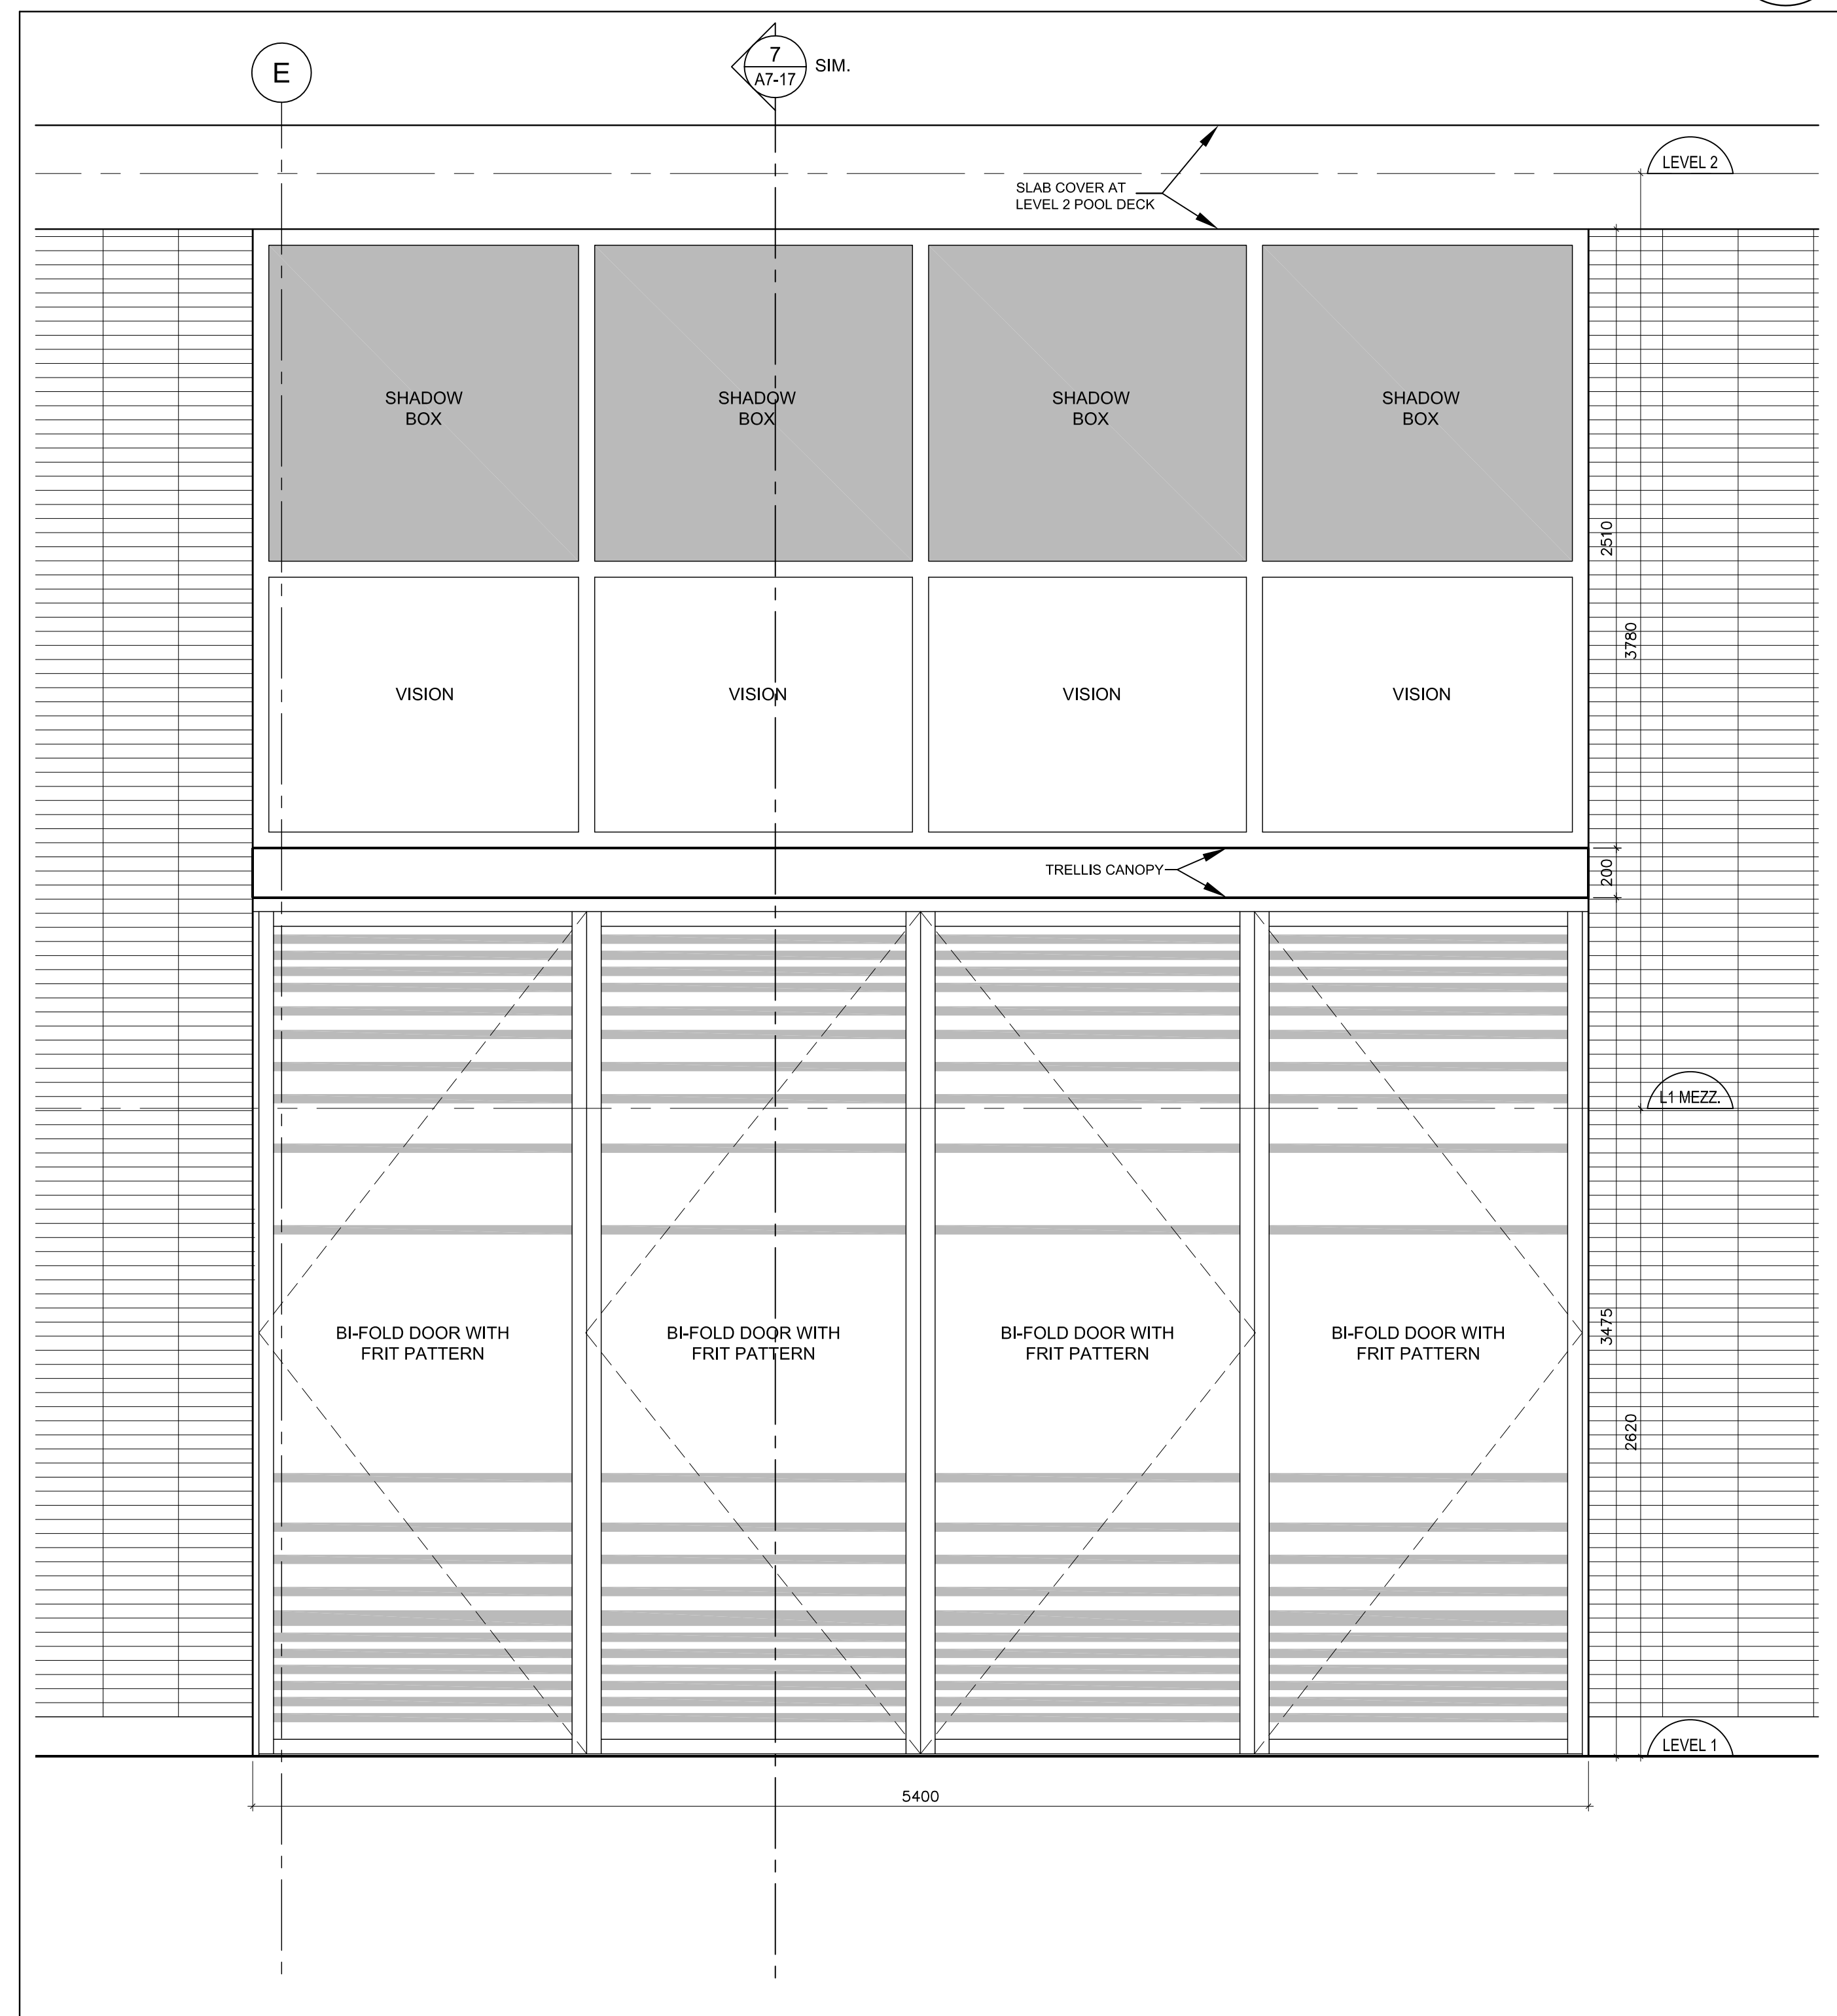

Elevation - Bi-Fold Door 1 @ Retail @ Level 1 1
A7-17
SCALE 1:20

3.	Building Permit Resubmission	Nov. 1, 2017
2.	Construction	Nov. 4, 2016
1.	Plotting Tender	Feb. 8, 2016
No.	Issued For	Date

AQUAVISTA
AT BAYSIDE TORONTO

Drawing Title
Bi-Fold Door Details

Project
Hines TRIDEL
AQUAVISTA
Block 3 - R3 & R4
263 Queens Quay East
Toronto, ON

1:20
S.D.
C.A.
13148
November 4, 2016
Drawing No.

Drawn by
Checked by
Project No.
Date
Drawing No.

A7-17