




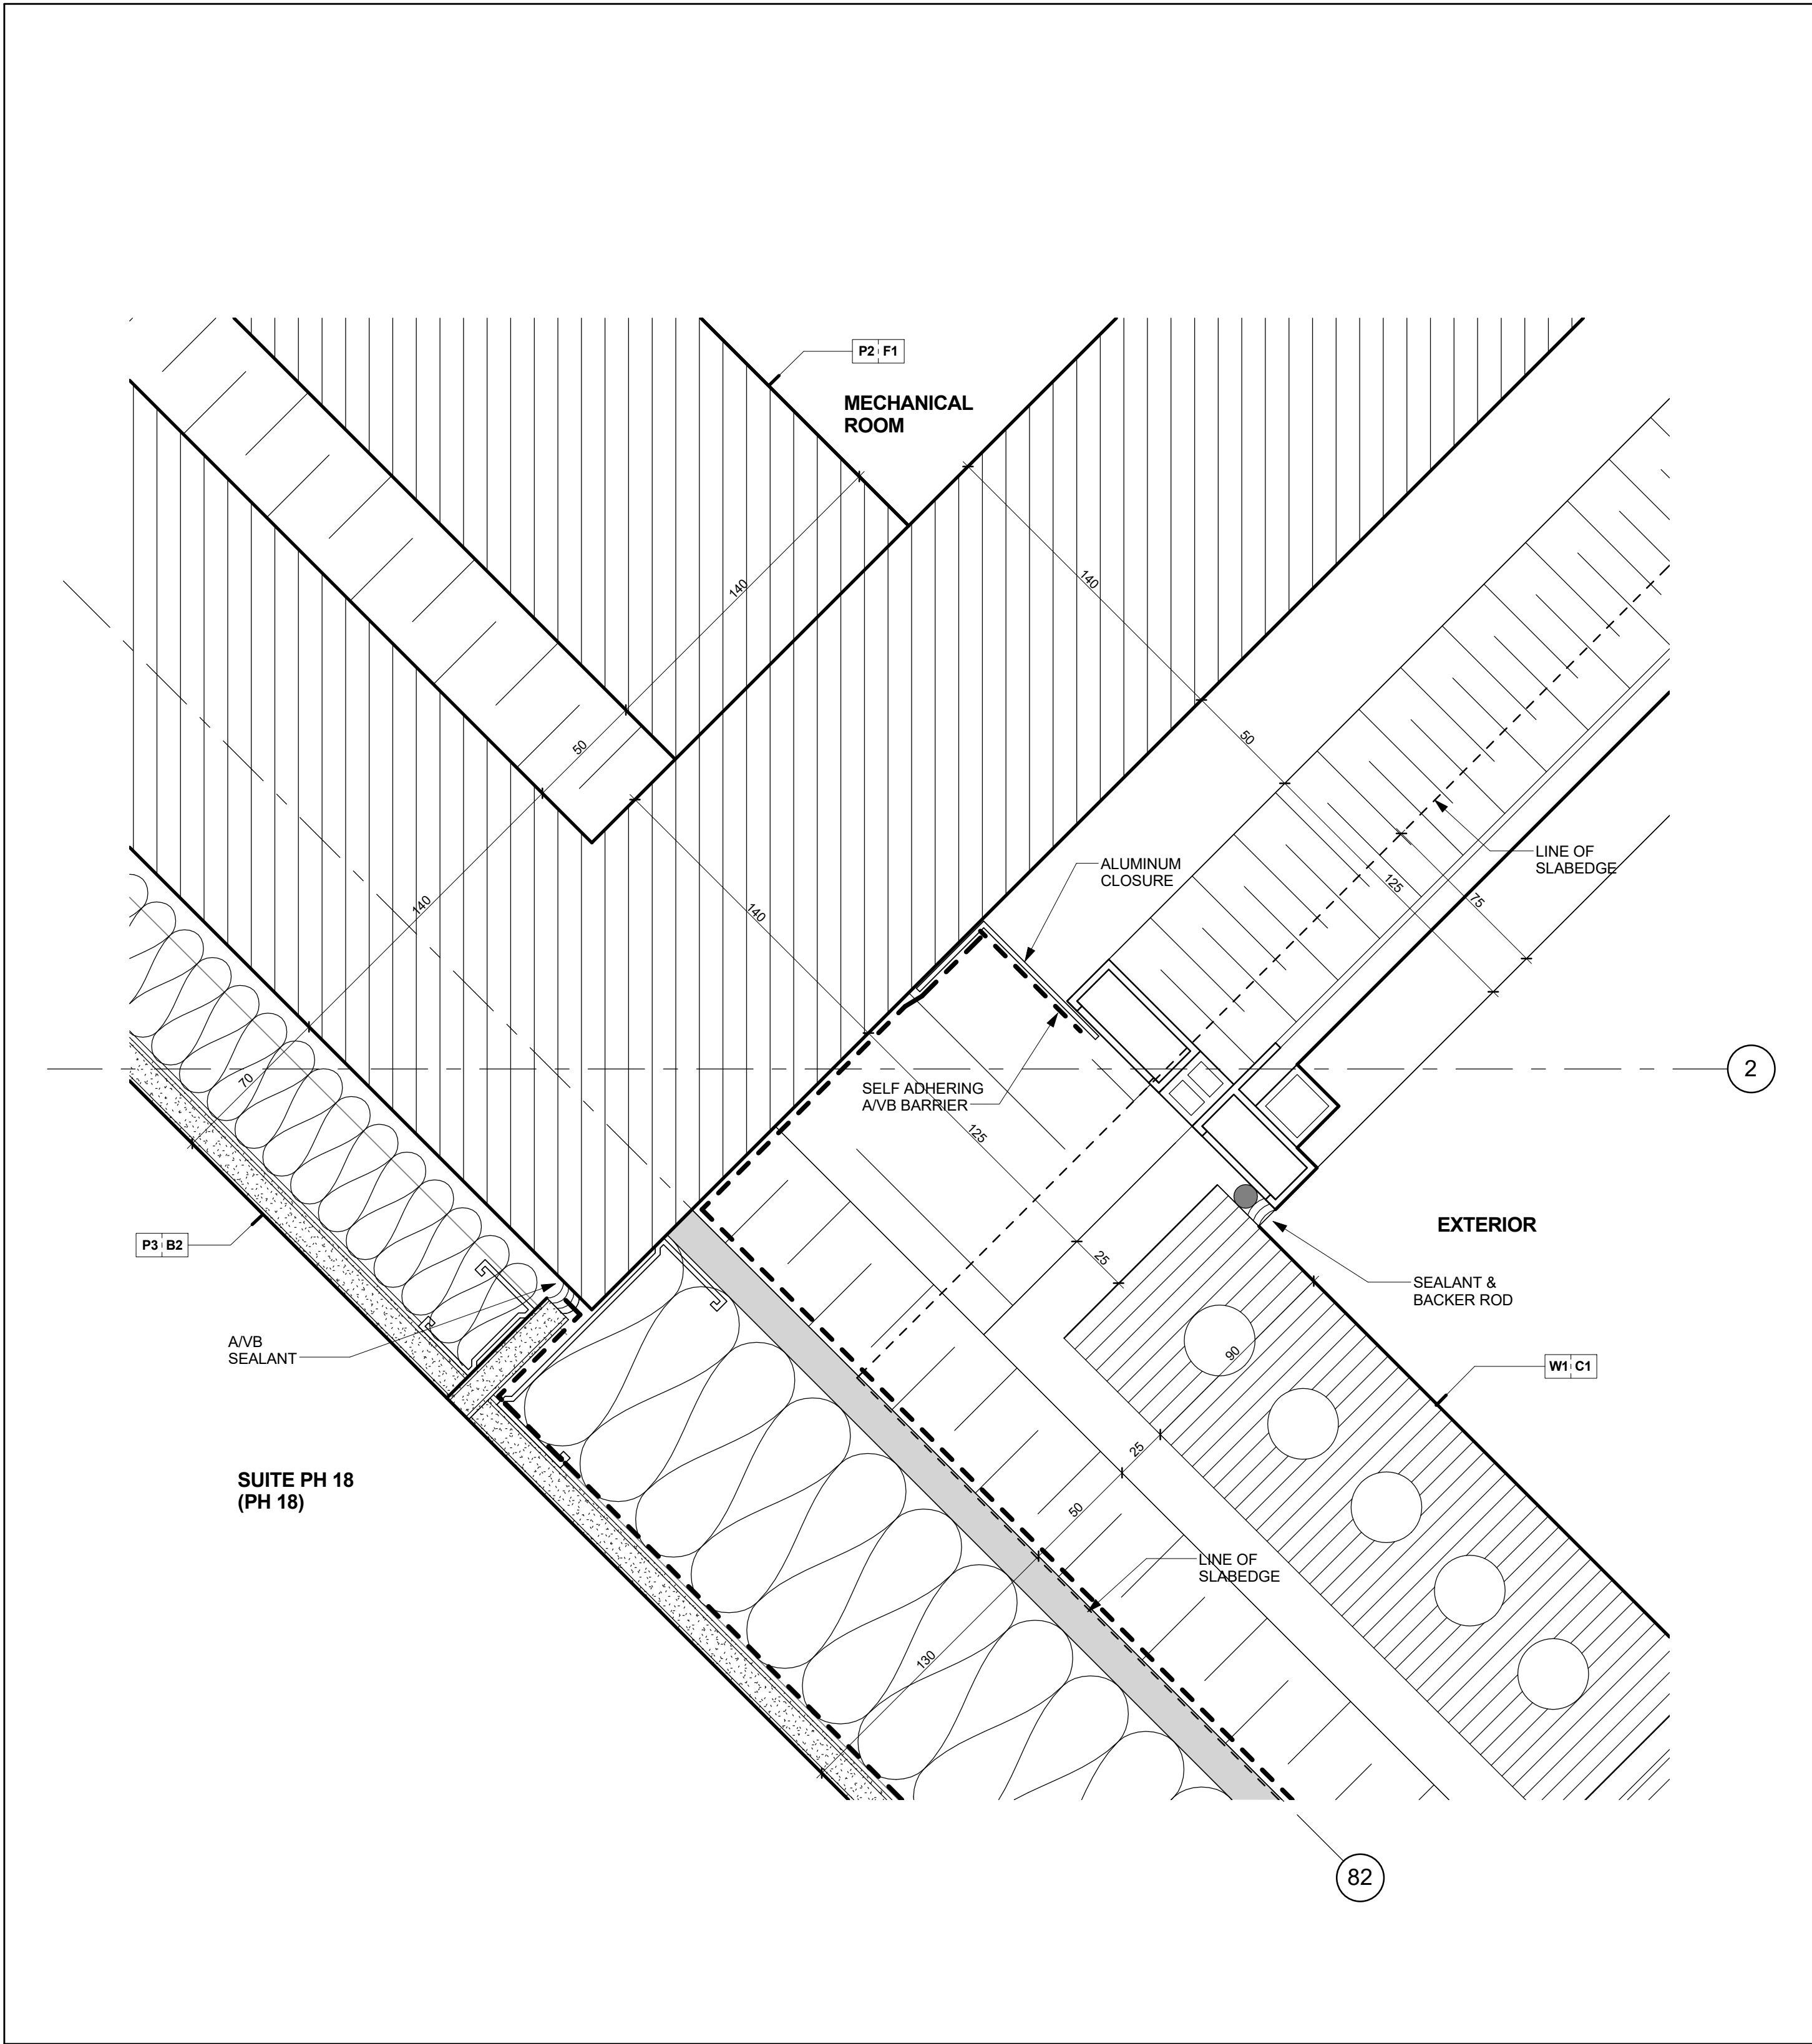


Enlarged Plan Detail @ Window Jamb @ Brick Veneer Wall with Metal Studs 5
Scale: 1 : 2 A7-25

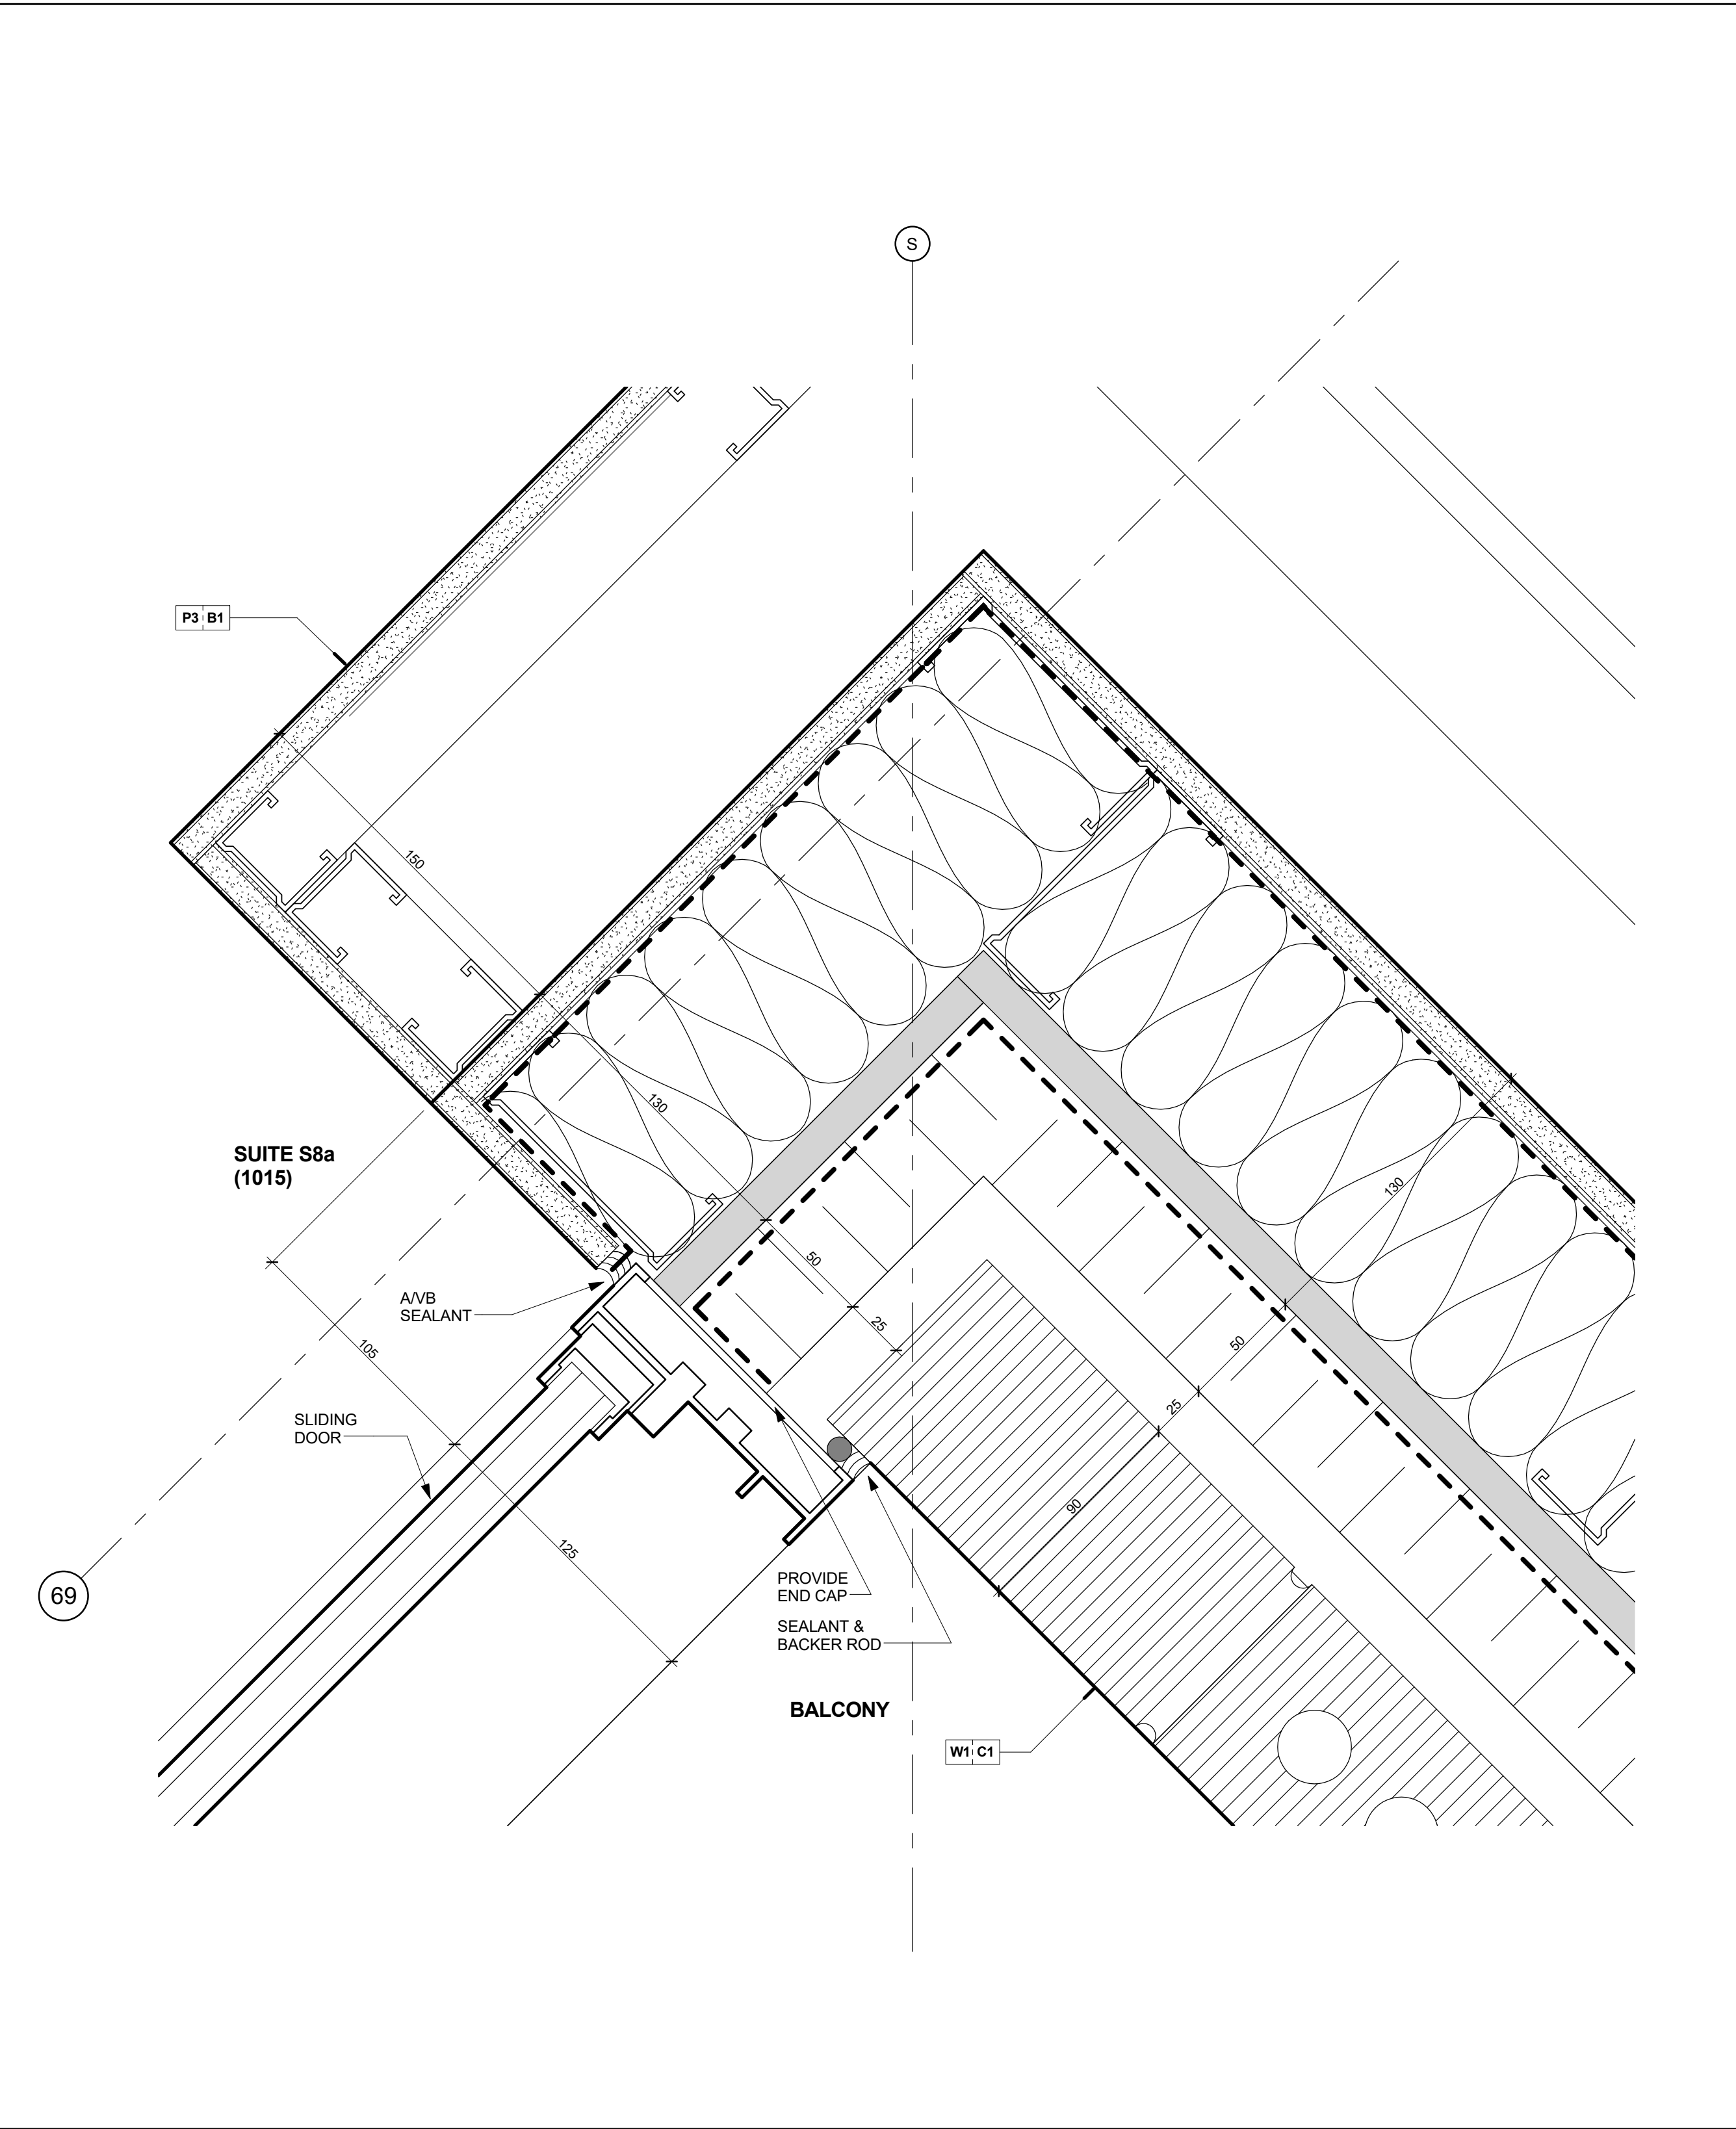


Enlarged Plan Detail @ Window Jamb @ Brick Veneer Wall with Metal Studs 3
Scale: 1 : 2 A7-25

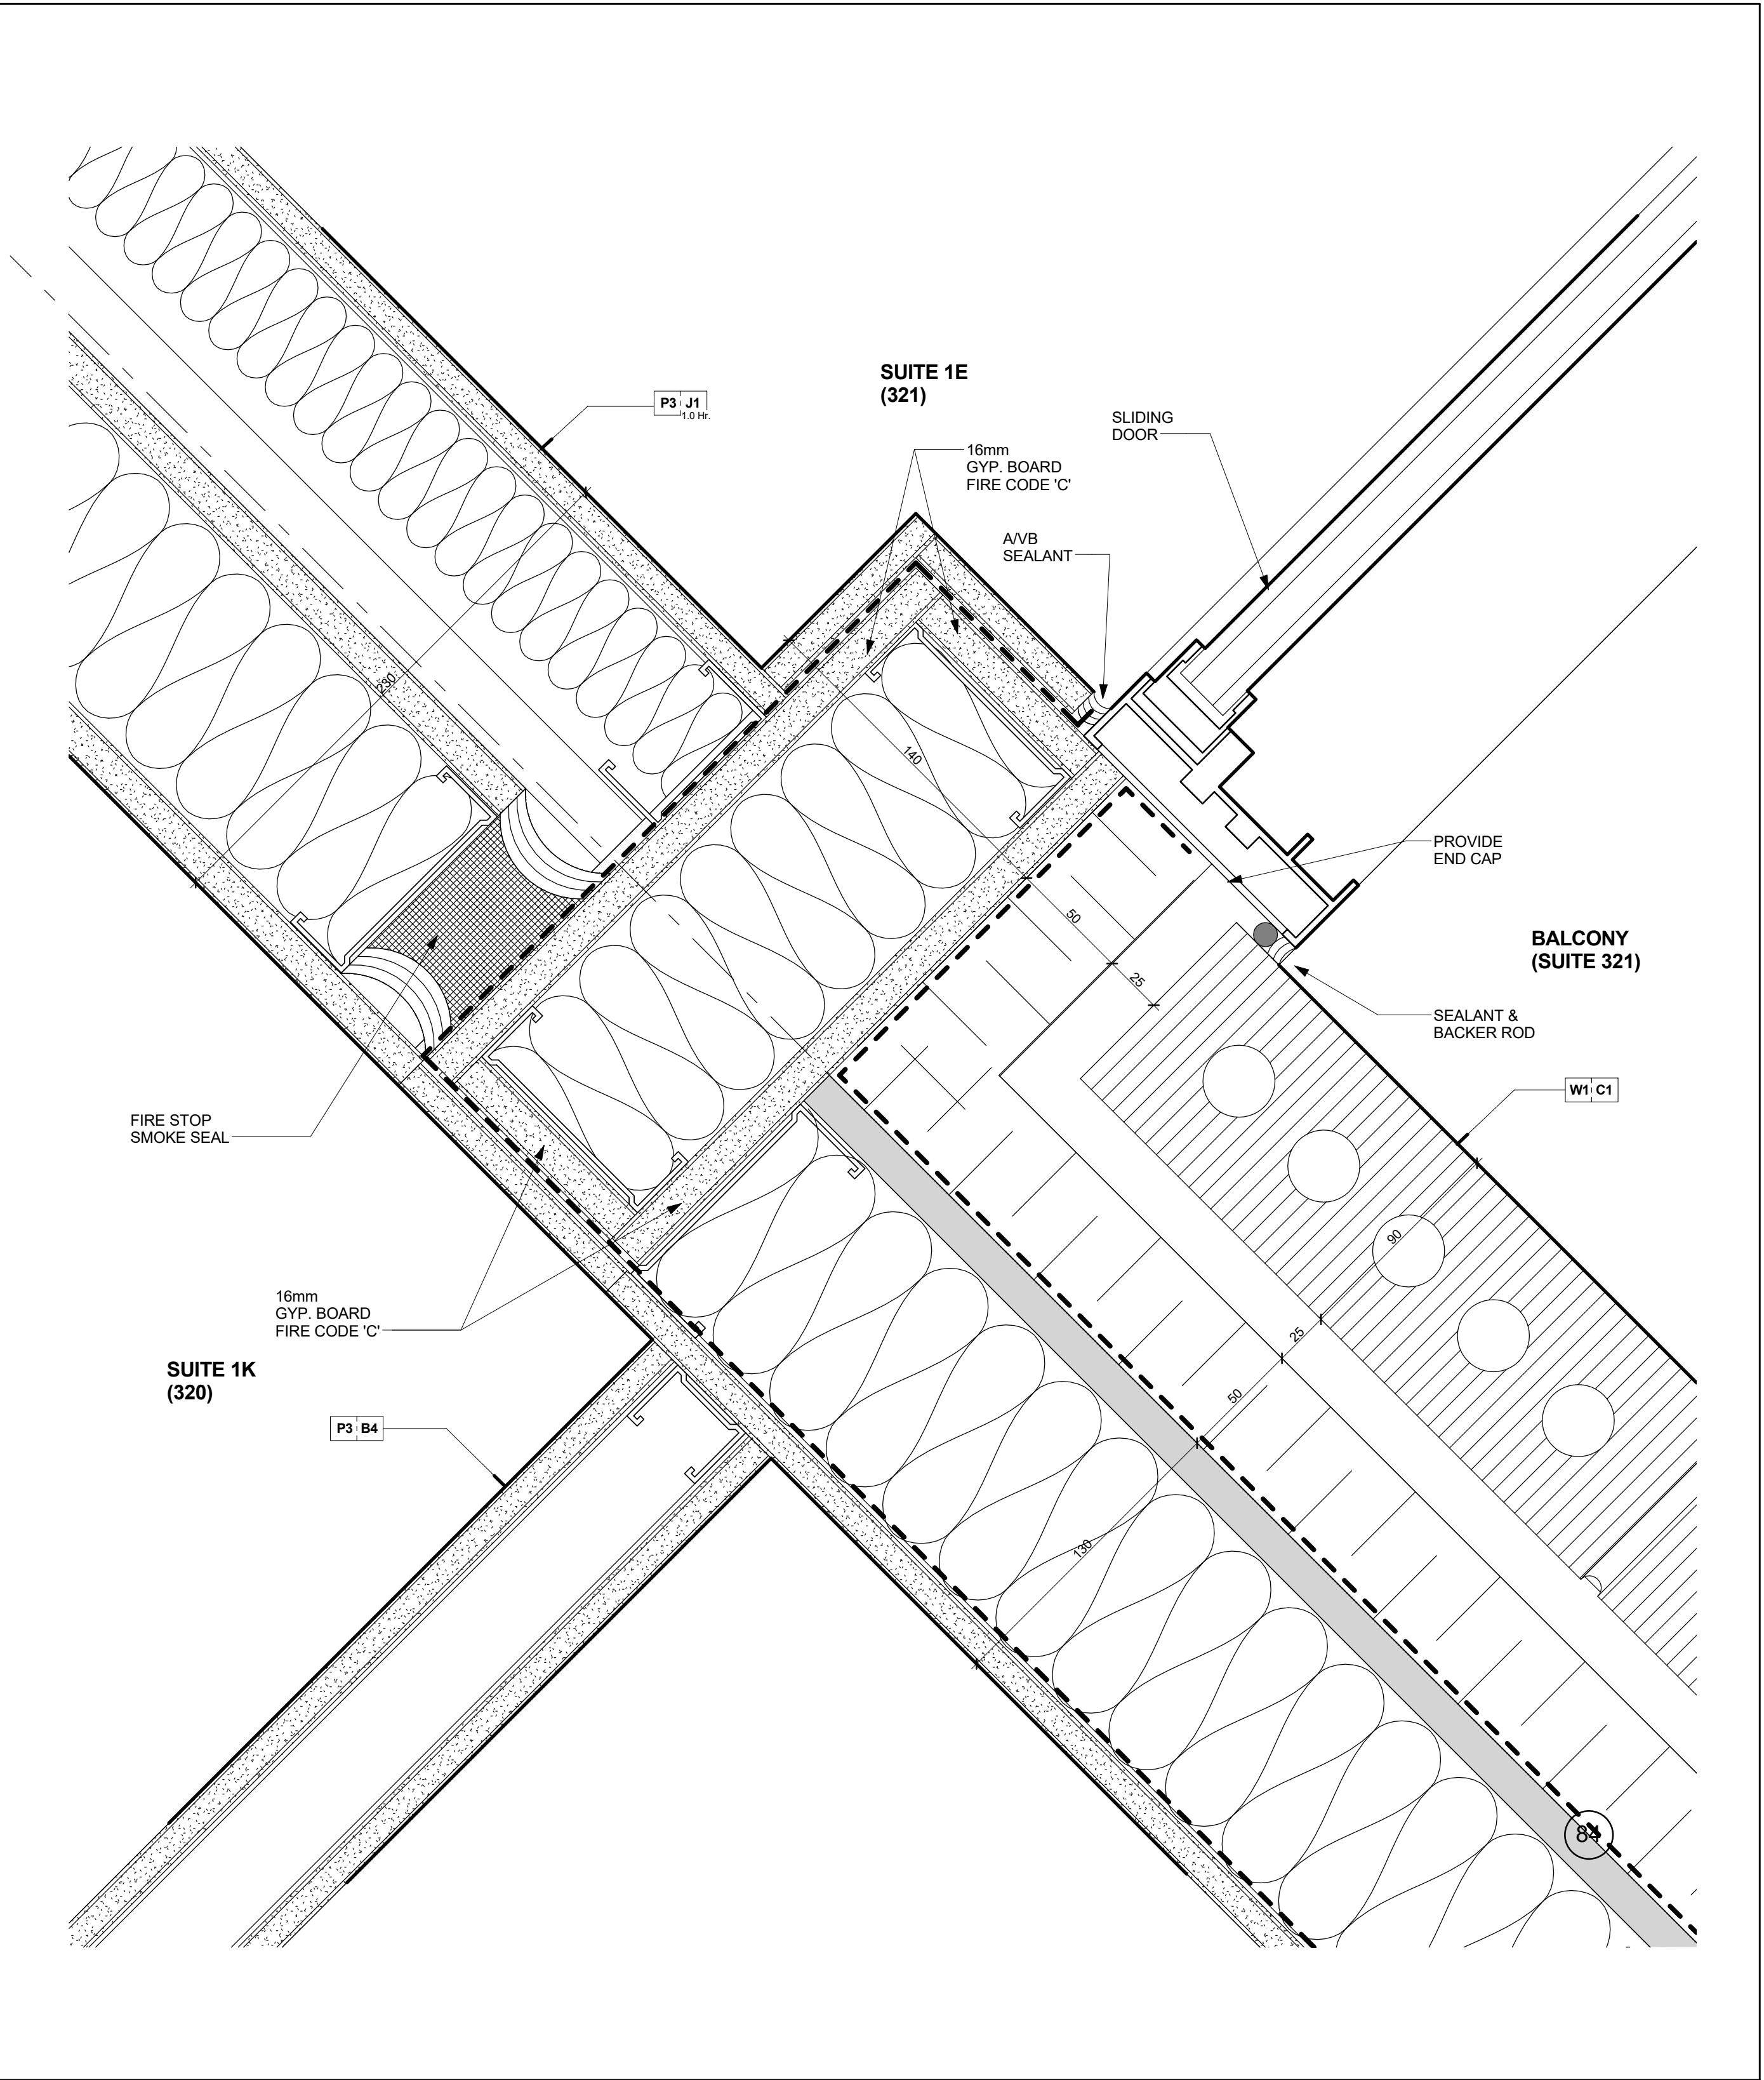

Enlarged Plan Detail @ Demising Wall (M/Studs) @ Brick Veneer Wall with Metal Studs 1
Scale: 1 : 2 A7-25

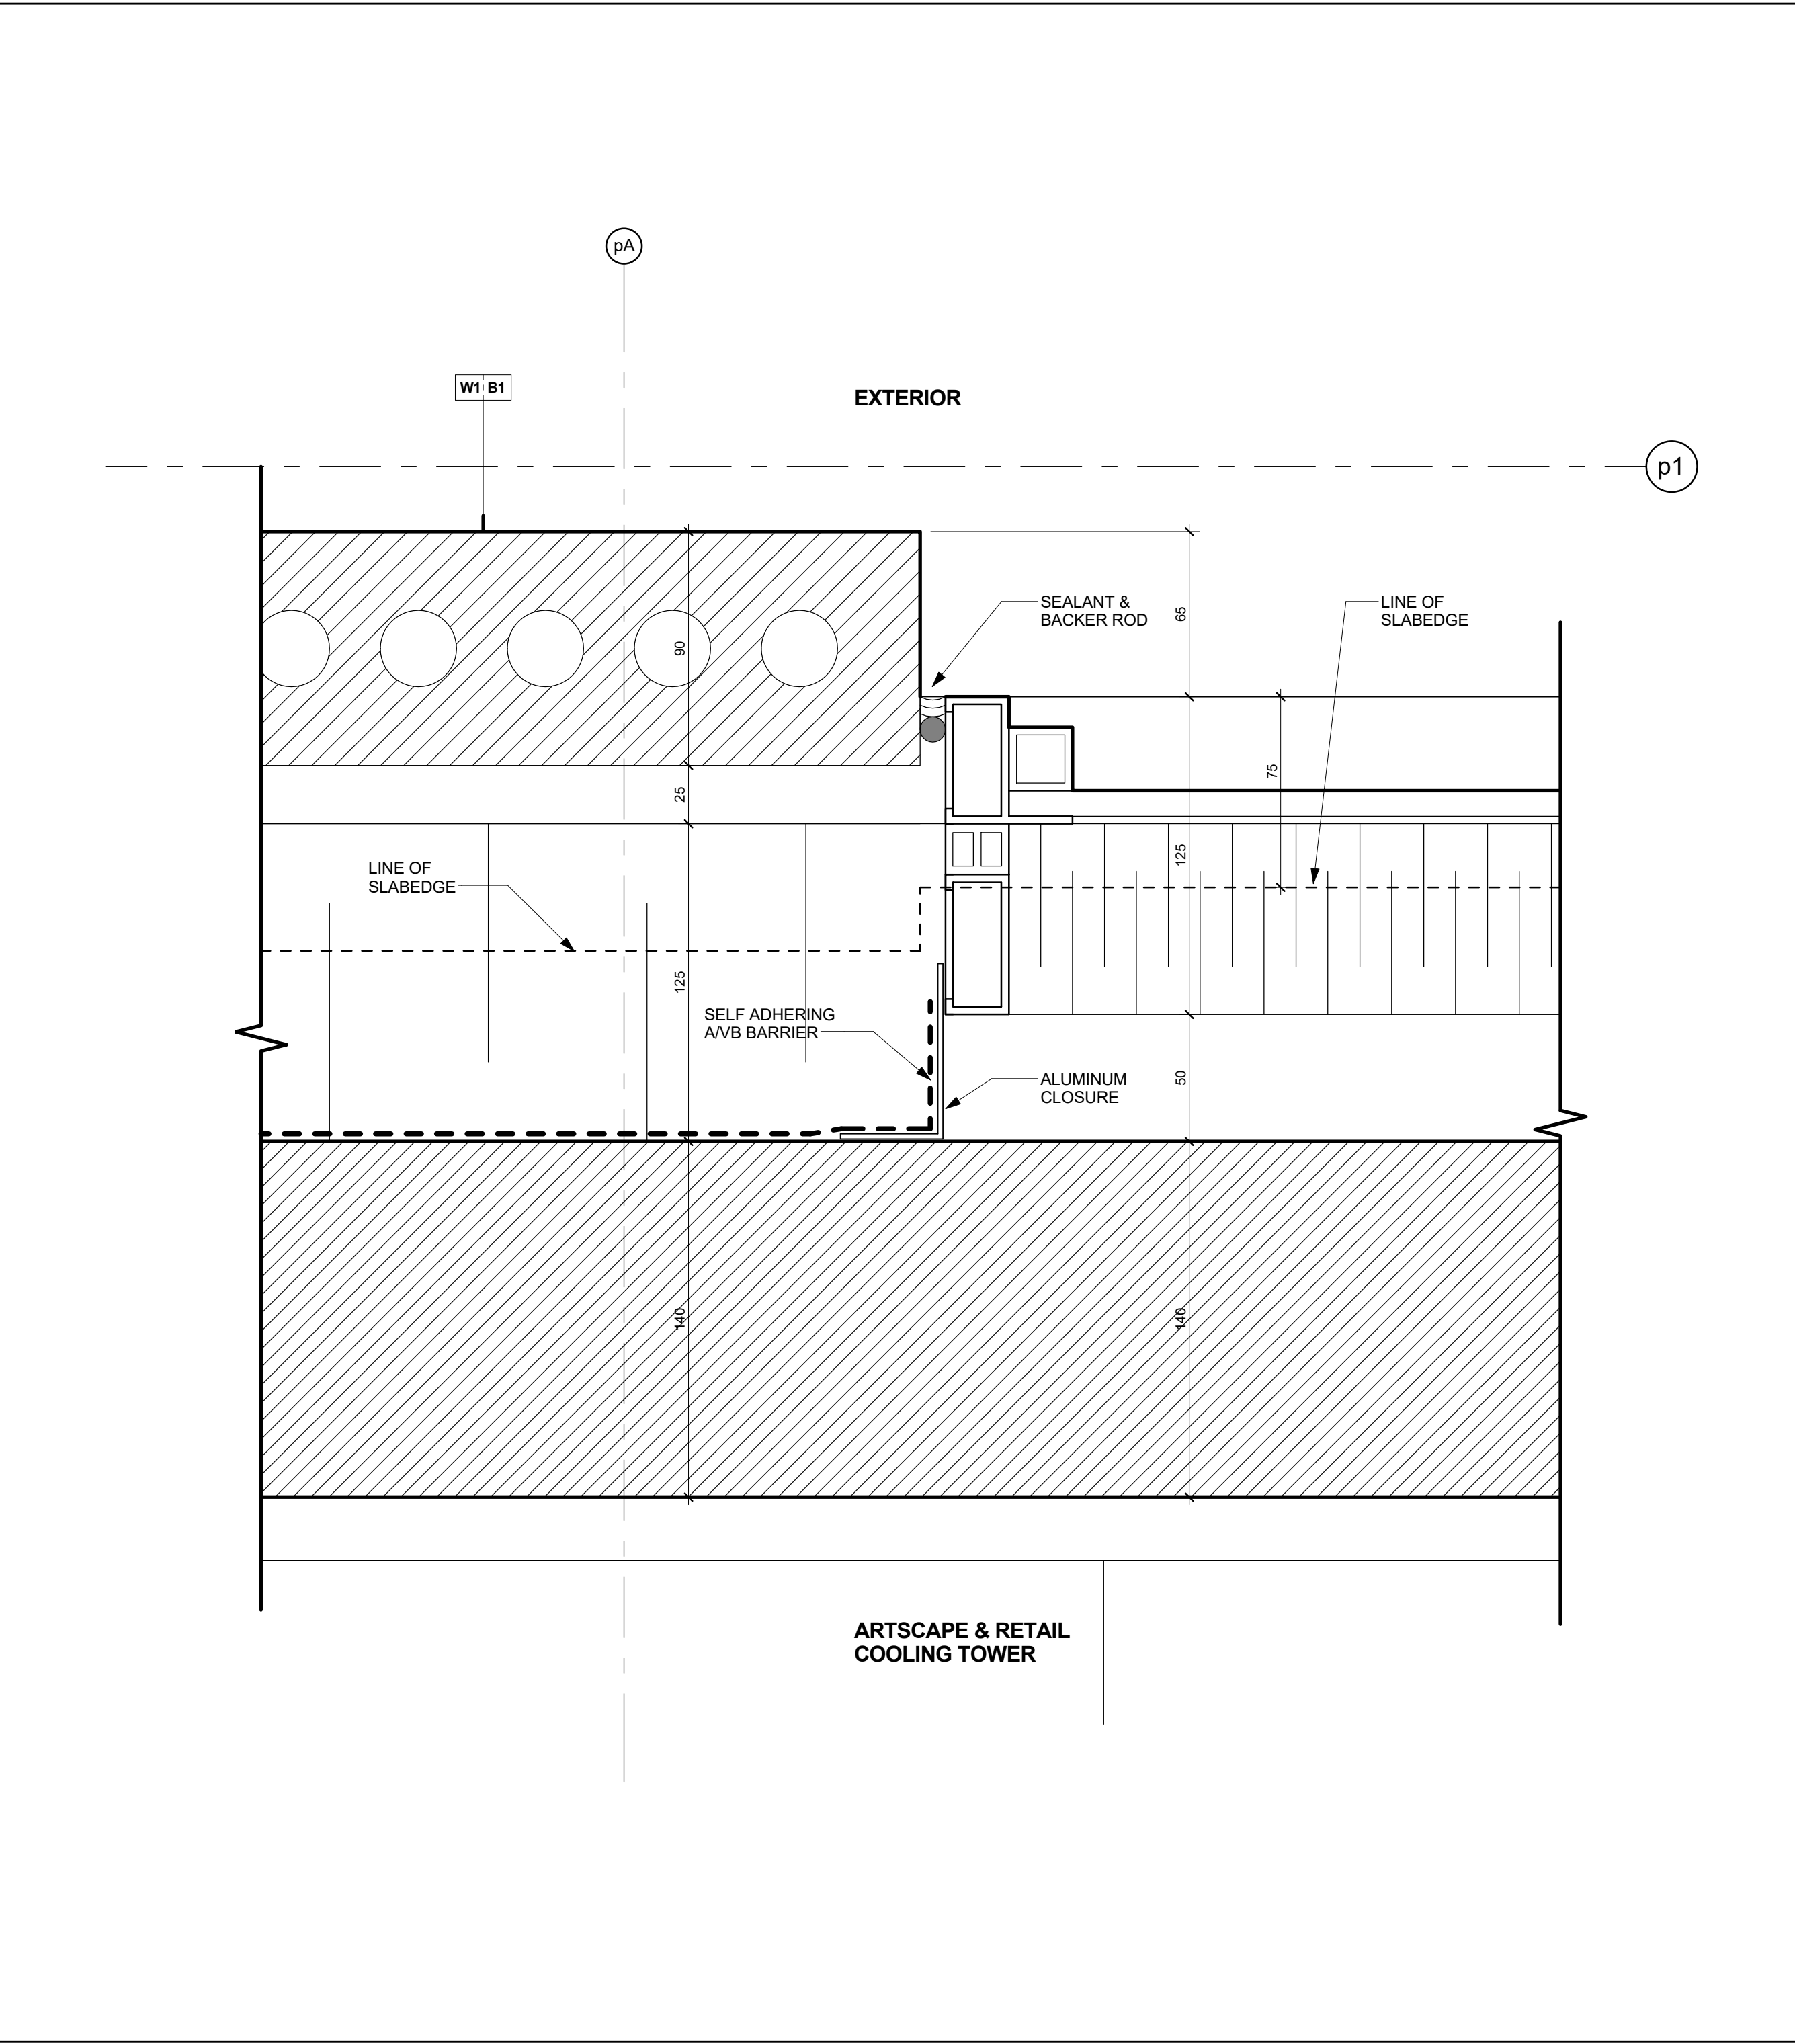

Enlarged Plan Detail @ Window Jamb @ Brick Veneer Wall with Conc. Block 4
Scale: 1 : 2 A7-25

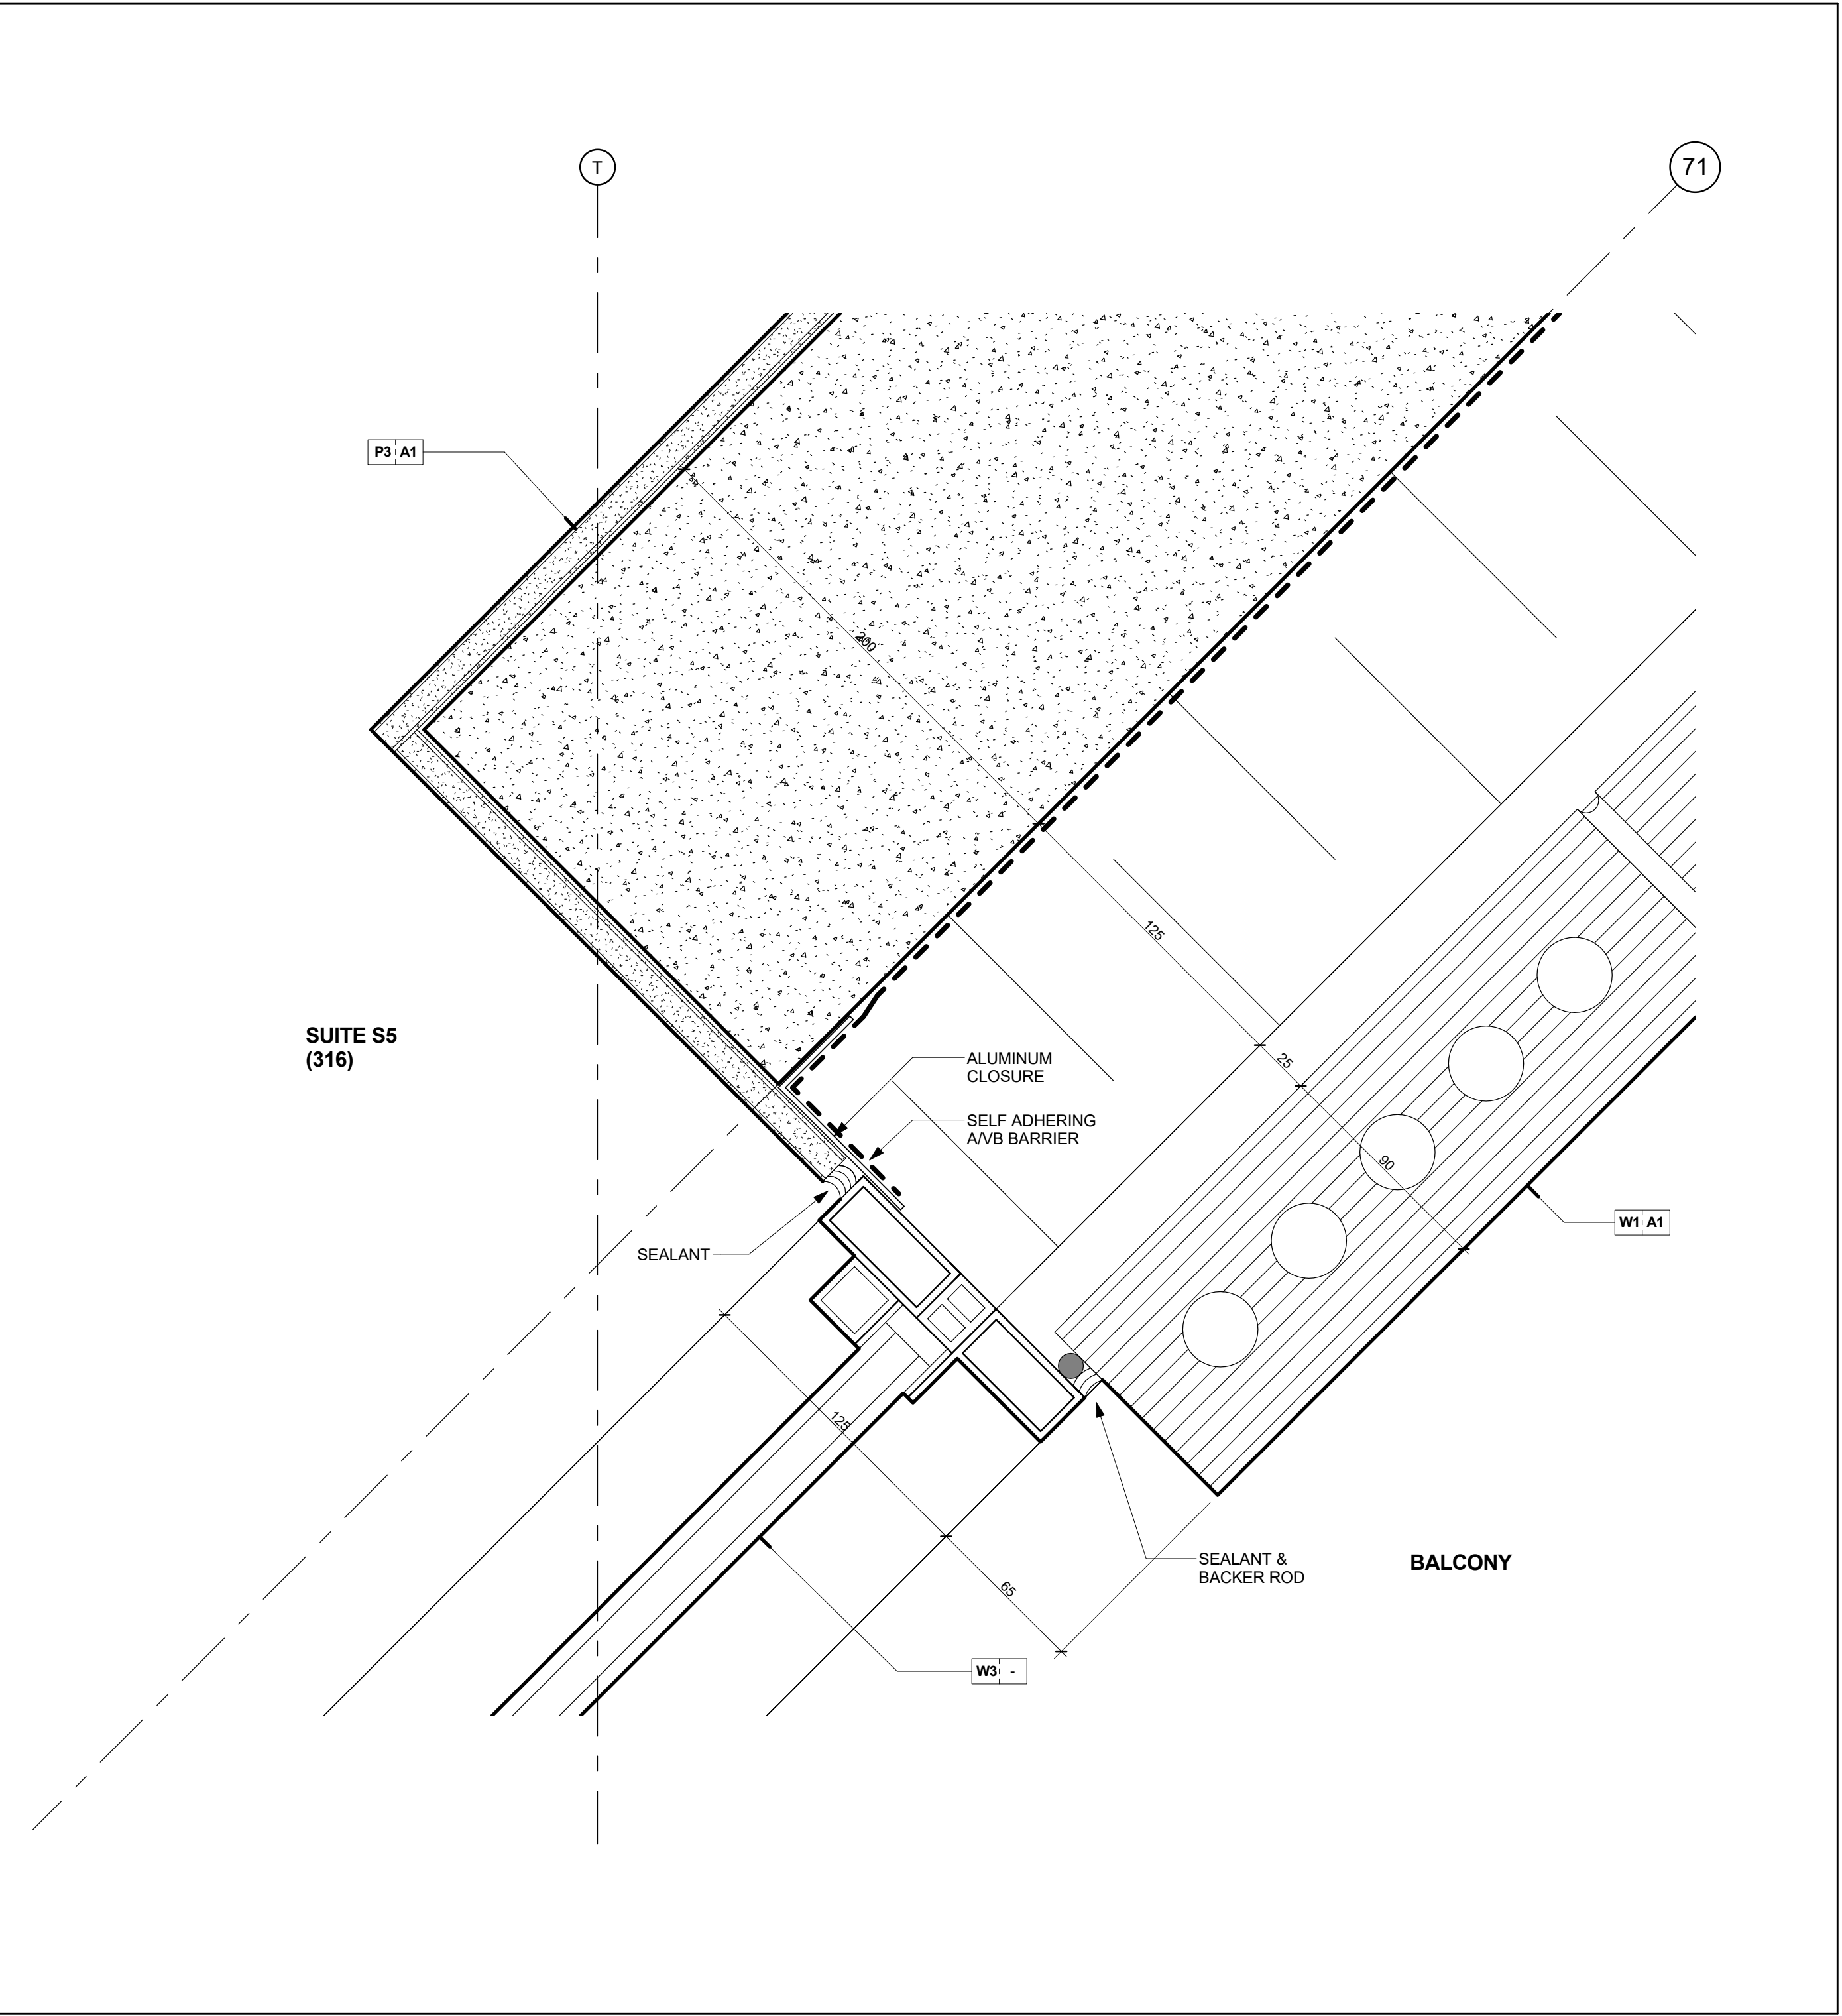

Enlarged Plan Detail @ Window Wall Brick Veneer Wall on Struct. Conc. 2
Scale: 1 : 2 A7-25

Contractor Must Check And Verify All Dimensions On The Job.

Do Not Scale The Drawings.

All Drawings, Specifications And Related Documents Are The Copyright Of The Architects And Shall Be Returned Upon Request.

Reproduction Of Drawings, Specifications And Related Documents In Part Or Whole Is Forbidden Without The Architects Written Permission.

The Drawings Shall Be Used For Construction Until Signed By The Architect.

Date: November 4, 2016



KIRKOR ARCHITECTS + PLANNERS
20 Martin Road Avenue, Toronto, Ontario, M3J 2K8
Tel: 416-665-0500, Fax: 416-665-1254, www.kirkorarchitects.com

No.	Revision	Date

2.	Building Permit Re-submission	Nov. 1, 2017
1.	Construction	Nov. 4, 2016

No. Issued For Date

AQUAVISTA
AT BAYSIDE TORONTO

Drawing Title

Enlarged Plan Details

Project

Hines TRIDEL
AQUAVISTA
Block 3 - R3 & R4
263 Queens Quay East
Toronto, ON

1 : 2
S.D.
C.A.
13148
November 4, 2016
Drawing No.

Project No. 13148
Scale
Drawing No. 13148
Date
November 4, 2016
Scale
Drawing No. 13148

A7-25