


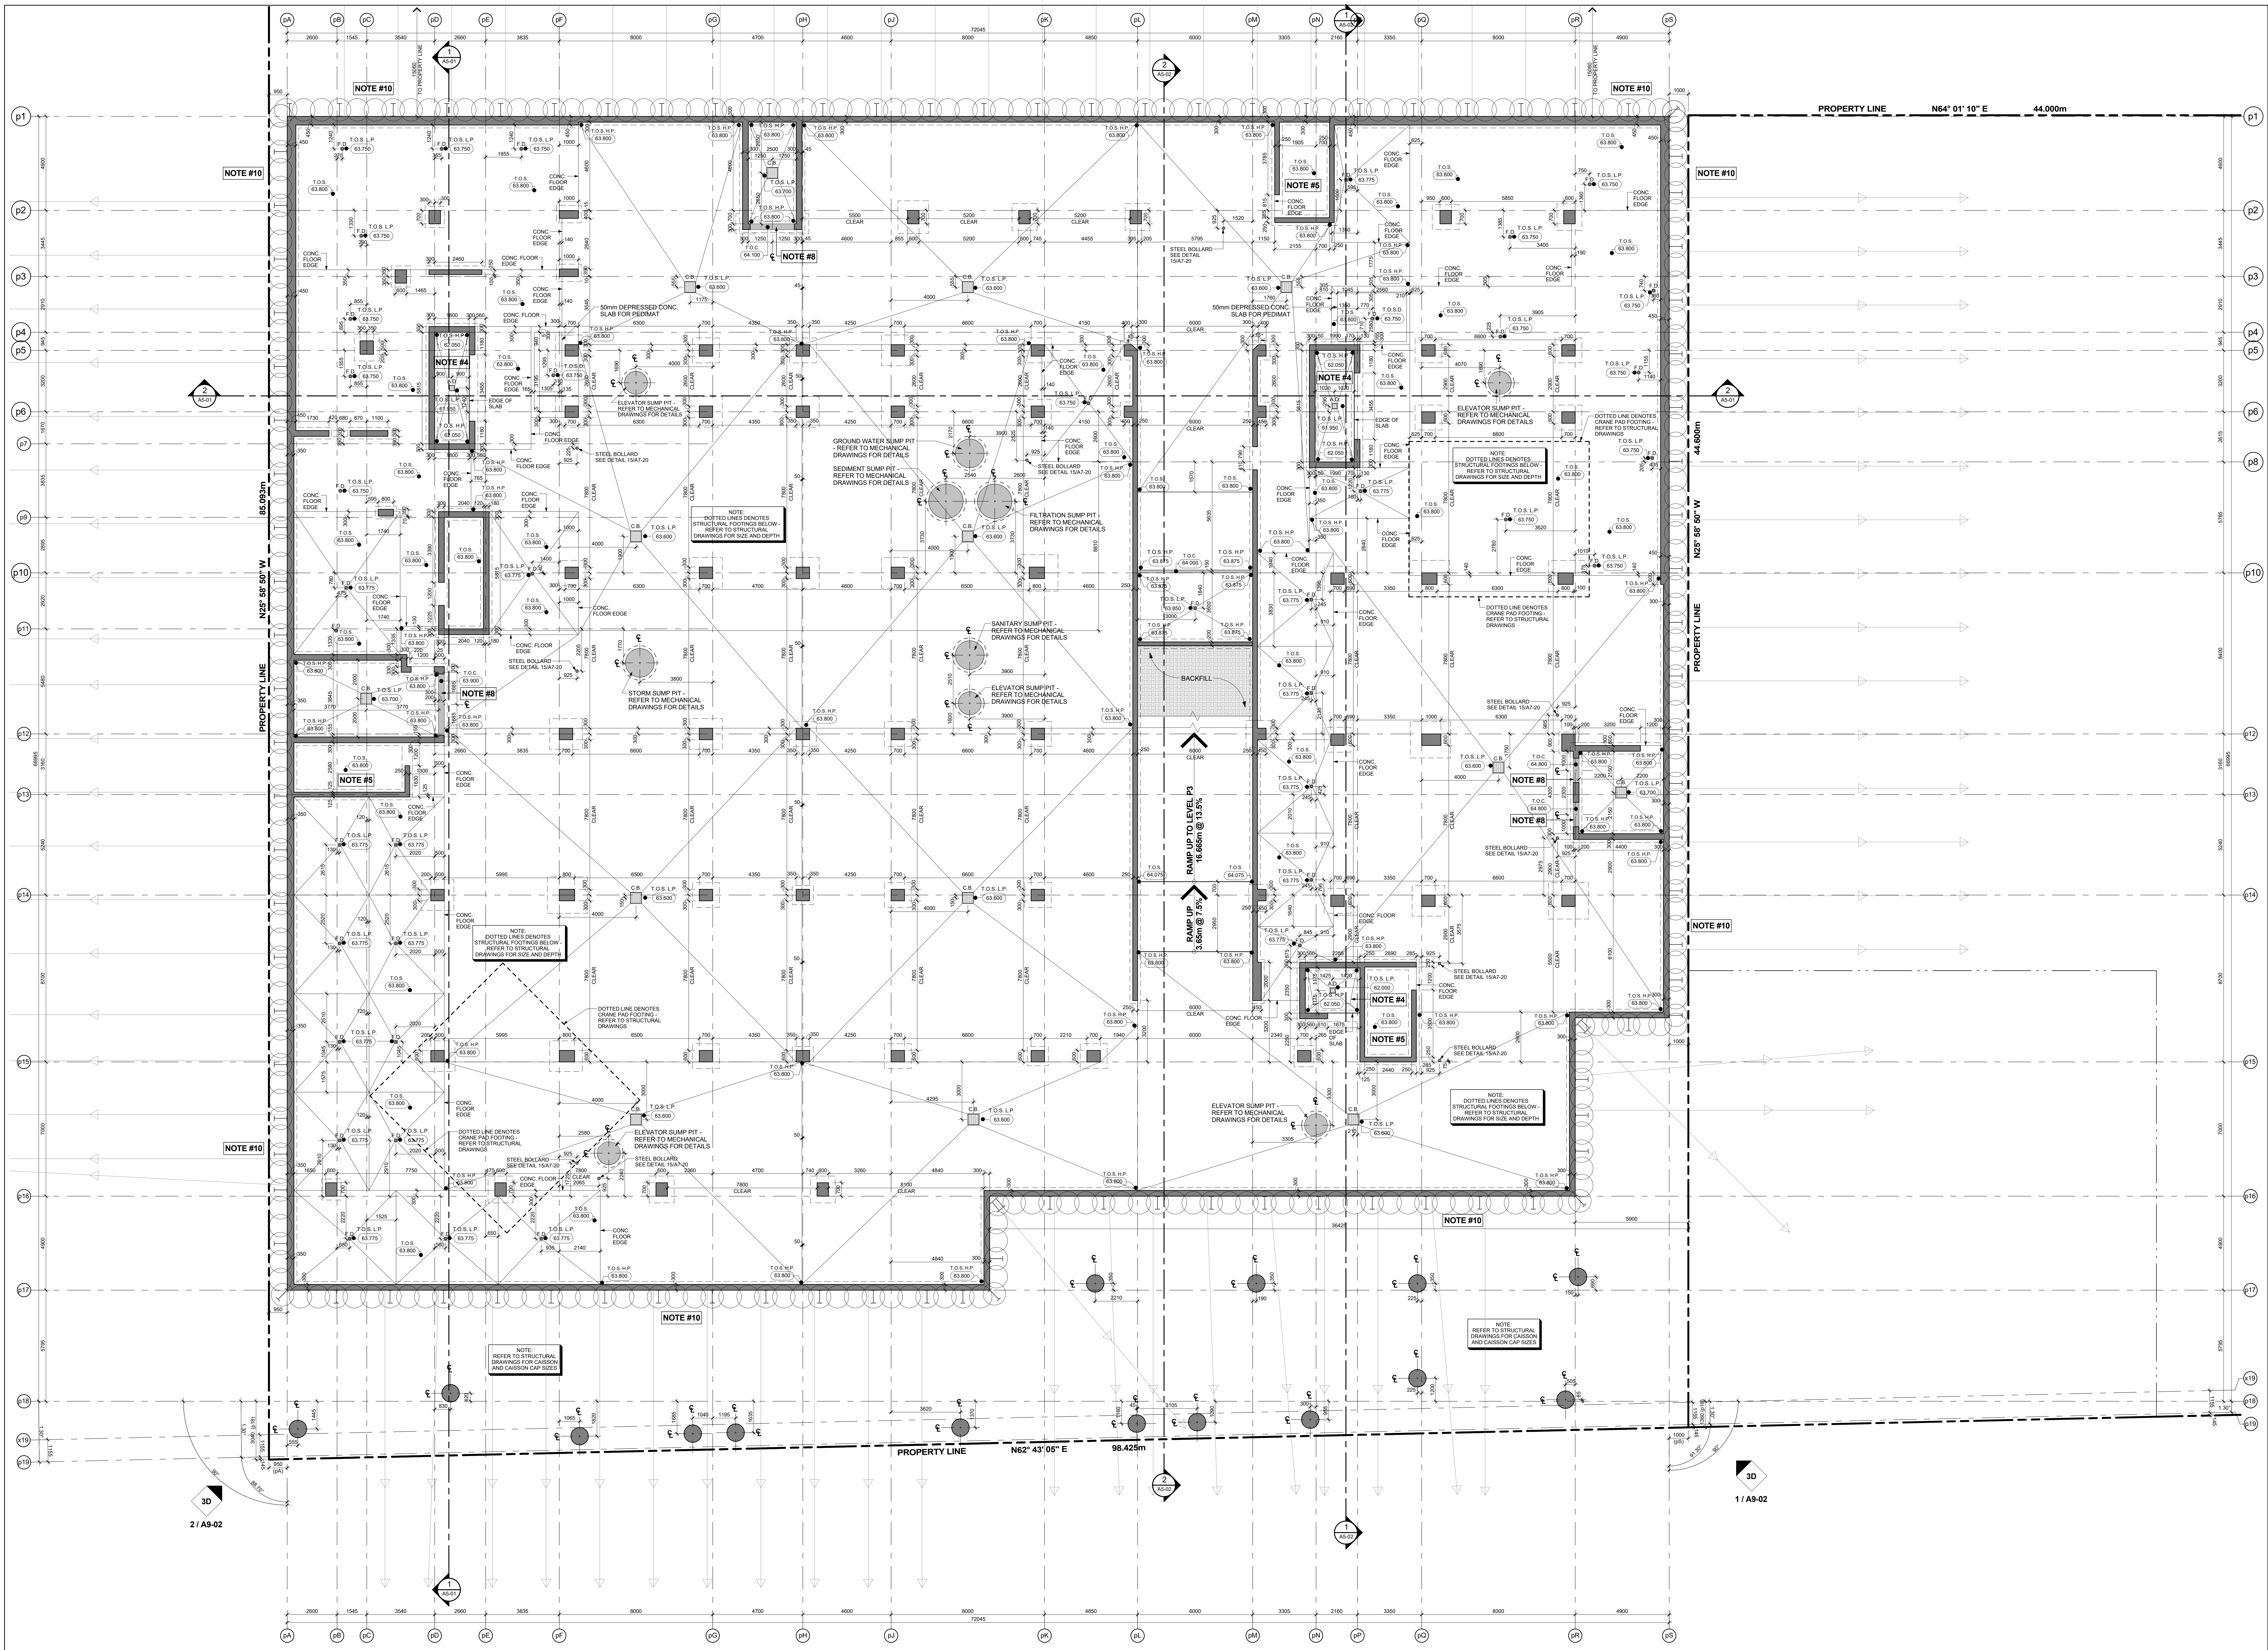

- GENERAL SLAB-EDGE NOTES**
1. ASSUME TOP OF FLOOR SLAB ELEVATION AS AT 100.
 2. FOR FLOOR SLAB ELEVATION SEE BUILDING SECTION DRAWINGS.
 3. ALL STRUCTURE COLUMNS AND BEAM WALLS ARE LOCATED BY WITH GRID LINE. UNLESS NOTED OTHERWISE.
 4. REFER TO STRUCTURAL DRAWINGS FOR FURTHER COLUMN, WALL AND BEAM DETAILS AND DIMENSIONS.
 5. FOR ELEVATOR SHAFT SIZE AND OPENINGS REFER TO SHOP DRAWINGS FOR DETAILS.
 6. CONTRACTORS TO CONFIRM STAIR LOCATION WITH PRECINCT OF PARKING FACTORY. FOR STAIRS AND LANDING REFER TO STAIR SECTION ON A9 - SERIES DRAWINGS.
 7. REFER TO MECHANICAL DRAWINGS FOR PLANTER WALL DETAILS, CONCRETE DETAILS, SUSPENDED LOCATIONS AND GENERAL DETAILS AND DIMENSIONS.
 8. REFER TO MECHANICAL AND ELECTRICAL DRAWINGS FOR PERFORATIONS, SHAFT OPENING SIZES IN WALLS, VERTICAL SHAFT OPENING SIZES IN FLOORS, LOWER AND FAN ROOM OPENING SIZES AND ALL OTHER DETAILS.
 9. REFER TO MECHANICAL DRAWINGS FOR SURVEYED LOCATIONS, OPERATIONS AND COORDINATES OF PROPERTY LINES WHICH ARE TO BE CONFIRMED BY THE BARRINGTON LAKE SITE.
 10. REFER TO GEOTECHNICAL/STRUCTURAL ENGINEERS DRAWINGS FOR EXCAVATION SHORING AND TEMPORARY SHORING FOR CONSTRUCTION.
 11. DIMENSIONS FOR CRANE TOWER LOCATIONS AND CRANE TOWER SLAB OPENING ARE ONLY PROPOSED AND ARE TO BE COORDINATED WITH CRANE TOWER CRANE TOWER SHOP DRAWINGS AND STRUCTURAL CONSULTANT.

GENERAL SLAB-EDGE LEGEND:

	DARK HATCH INDICATES CONCRETE WALL OR COLUMN
	LIGHT HATCH INDICATES STRUCTURAL CORNER CORE WALLS OR BRACED
	LIGHTER HATCH INDICATES STRUCTURAL TRANSFER SLAB, BALCONY'S OR TERRACES
	HATCHED AREA INDICATES CONCRETE TOPPING
	HATCHED AREA INDICATES SECONDARY CONCRETE POUR
	HATCHED AREA INDICATES PLANTING SLAB
	EXISTING FINISHED LANDSCAPE GRADING, REFER TO LANDSCAPE DRAWINGS
100.000	TOP OF CONCRETE SLAB - HIGH POINT
99.999	TOP OF CONCRETE SLAB - LOW POINT
100.000	TOP OF CONCRETE BEAM
100.000	TOP OF CONCRETE CURB
100.000	TOP OF CONCRETE FOUNDATION WALL
100.000	TOP OF FOOTING
100.000	TOP OF CONCRETE LAUNCH
100.000	TOP OF CONCRETE SLAB
100.000	TOP OF SECONDARY POUR
100.000	TOP OF CONCRETE LEDGE
100.000	TOP OF CONCRETE SLAB DEPRESSION
100.000	TOP OF CONCRETE SLAB DEPRESSION
100.000	TOP OF CONCRETE UPTURN BEAM
100.000	TOP OF CONCRETE WALL
100.000	TOP OF CONCRETE FLOATING SLAB
100.000	TOP OF CONCRETE FLOATING CURB
100.000	TOP OF CONCRETE PARAPET
100.000	TOP OF CONCRETE TOPPING
100.000	TOP OF CONCRETE TOPPING
100.000	TOP OF CONCRETE TOPPING
100.000	TOP OF CONCRETE LANDSCAPE CURB (ALSO REFER TO LANDSCAPE DRAWINGS)
100.000	TOP OF CONCRETE LANDSCAPE WALLS (ALSO REFER TO LANDSCAPE DRAWINGS)
100.000	UNDERSIDE OF CONCRETE BEAM
100.000	TOP OF STRUCTURAL STEEL
100.000	TOP OF CONCRETE MID SLAB