




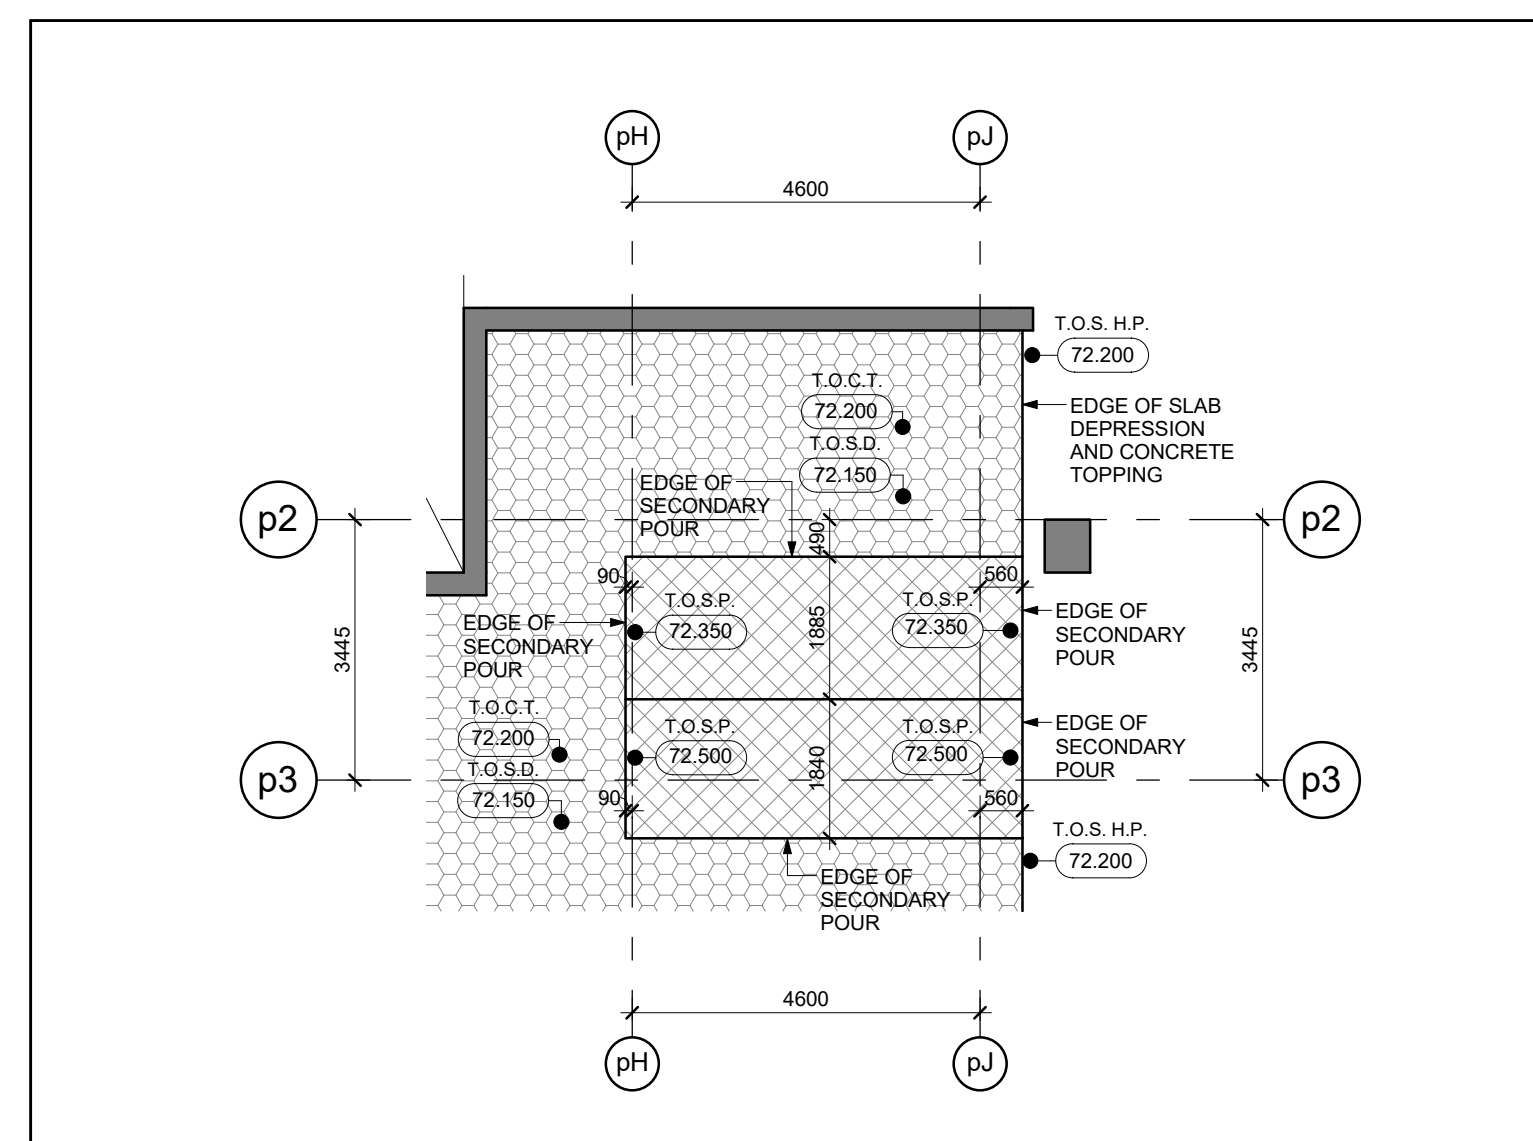

Level P1 - Theatre Slabs
Scale: 1 : 100

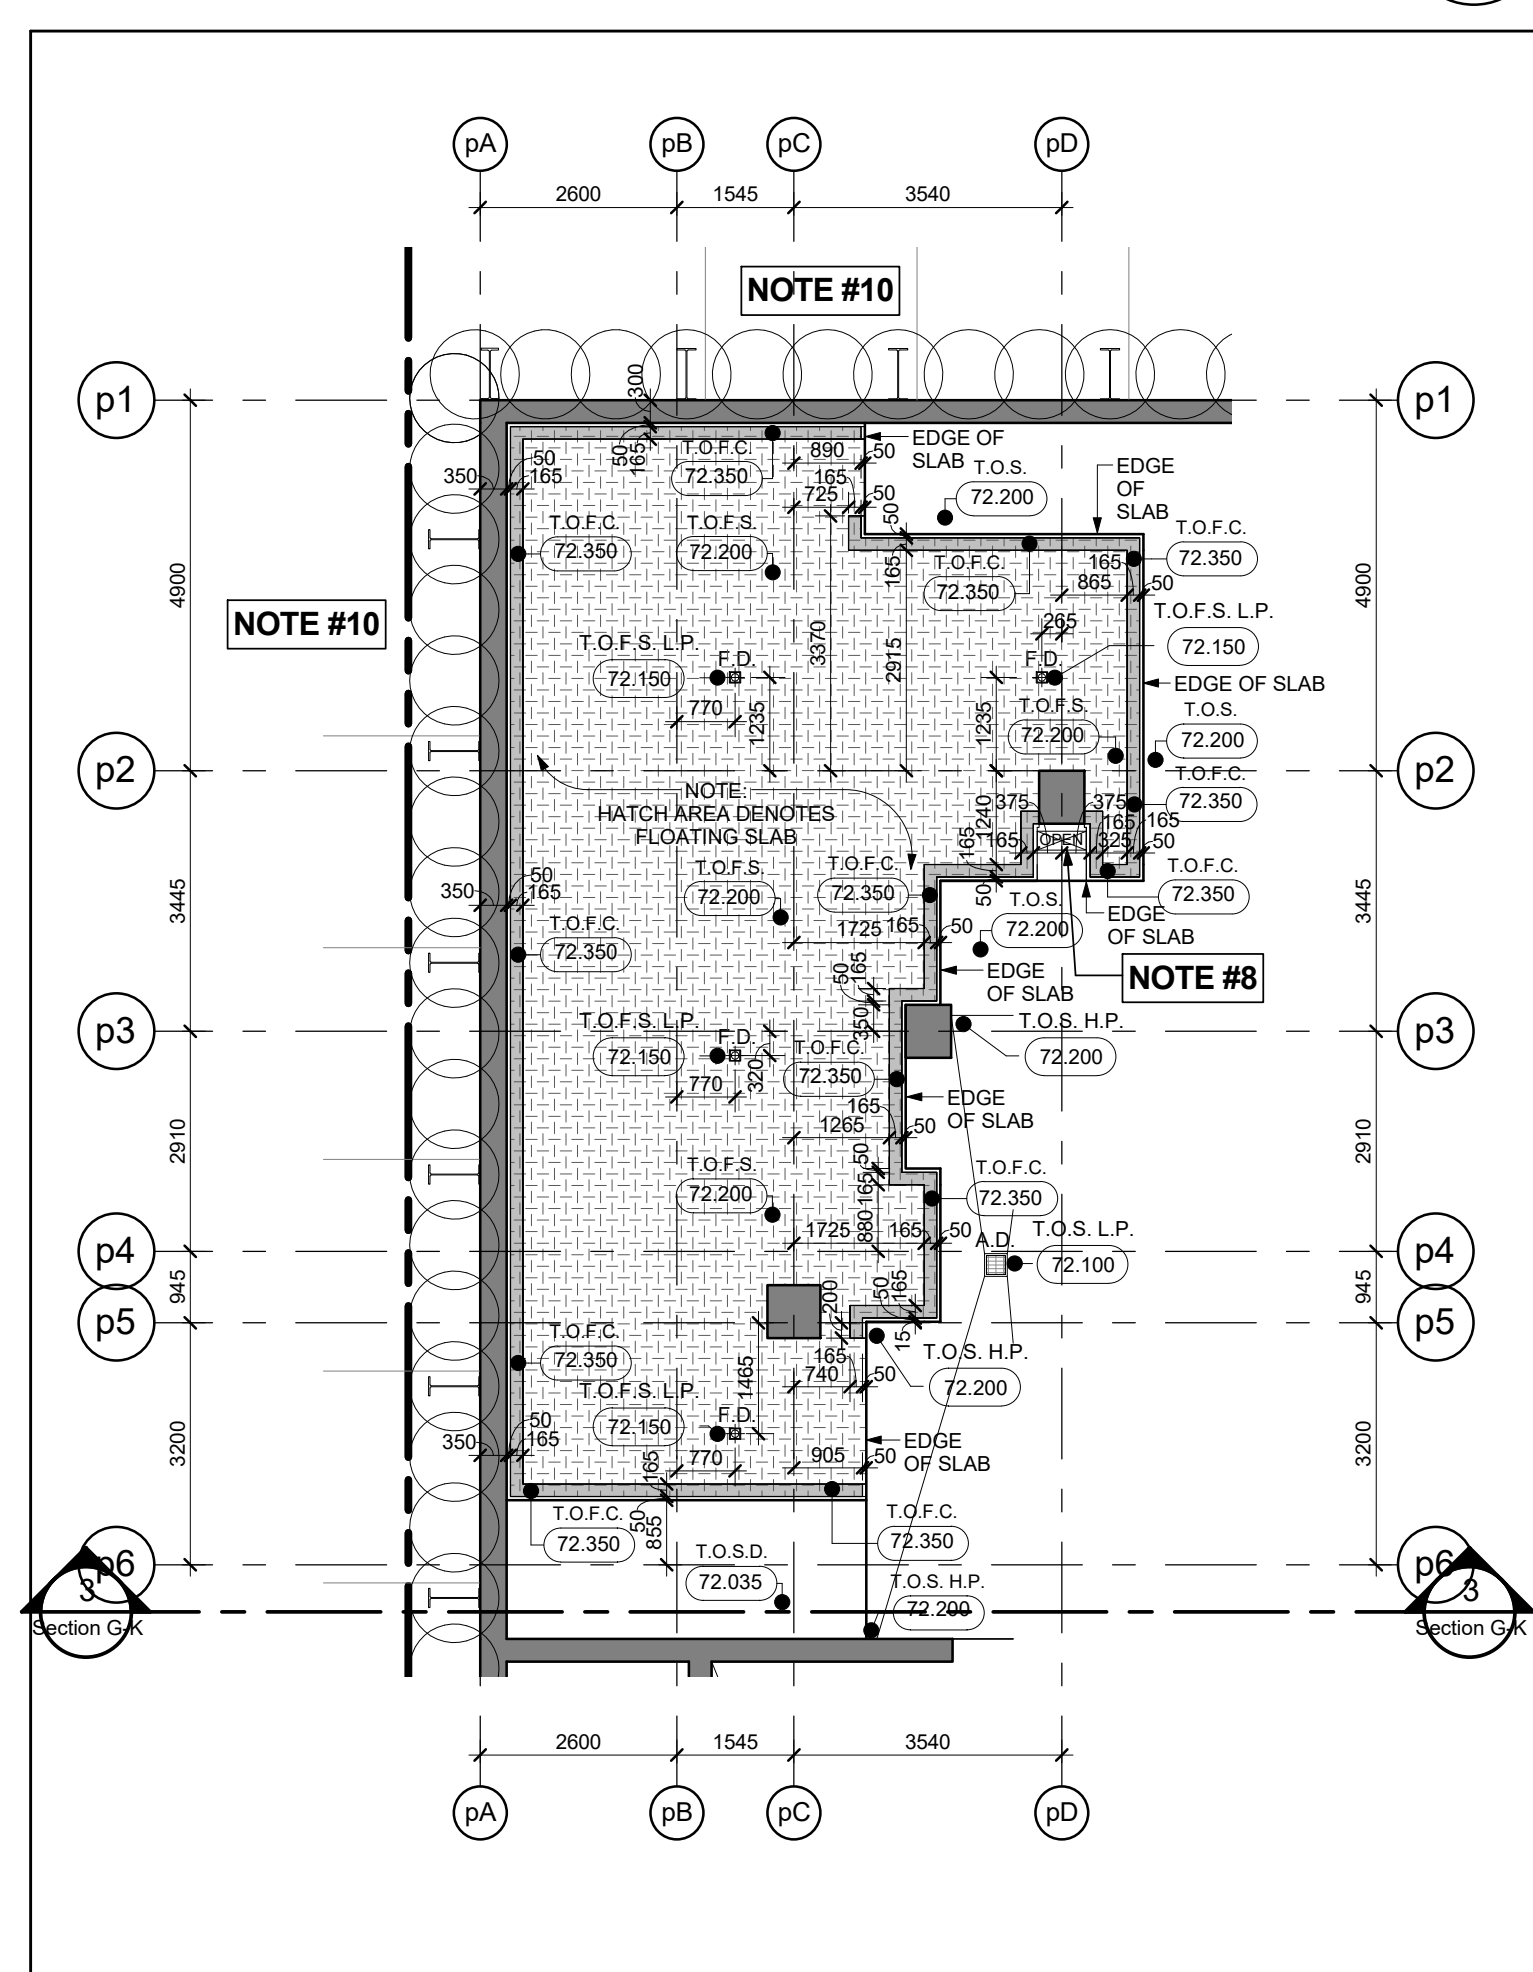

Level P1 - Main Electrical Room Floating Slab
Scale: 1 : 100

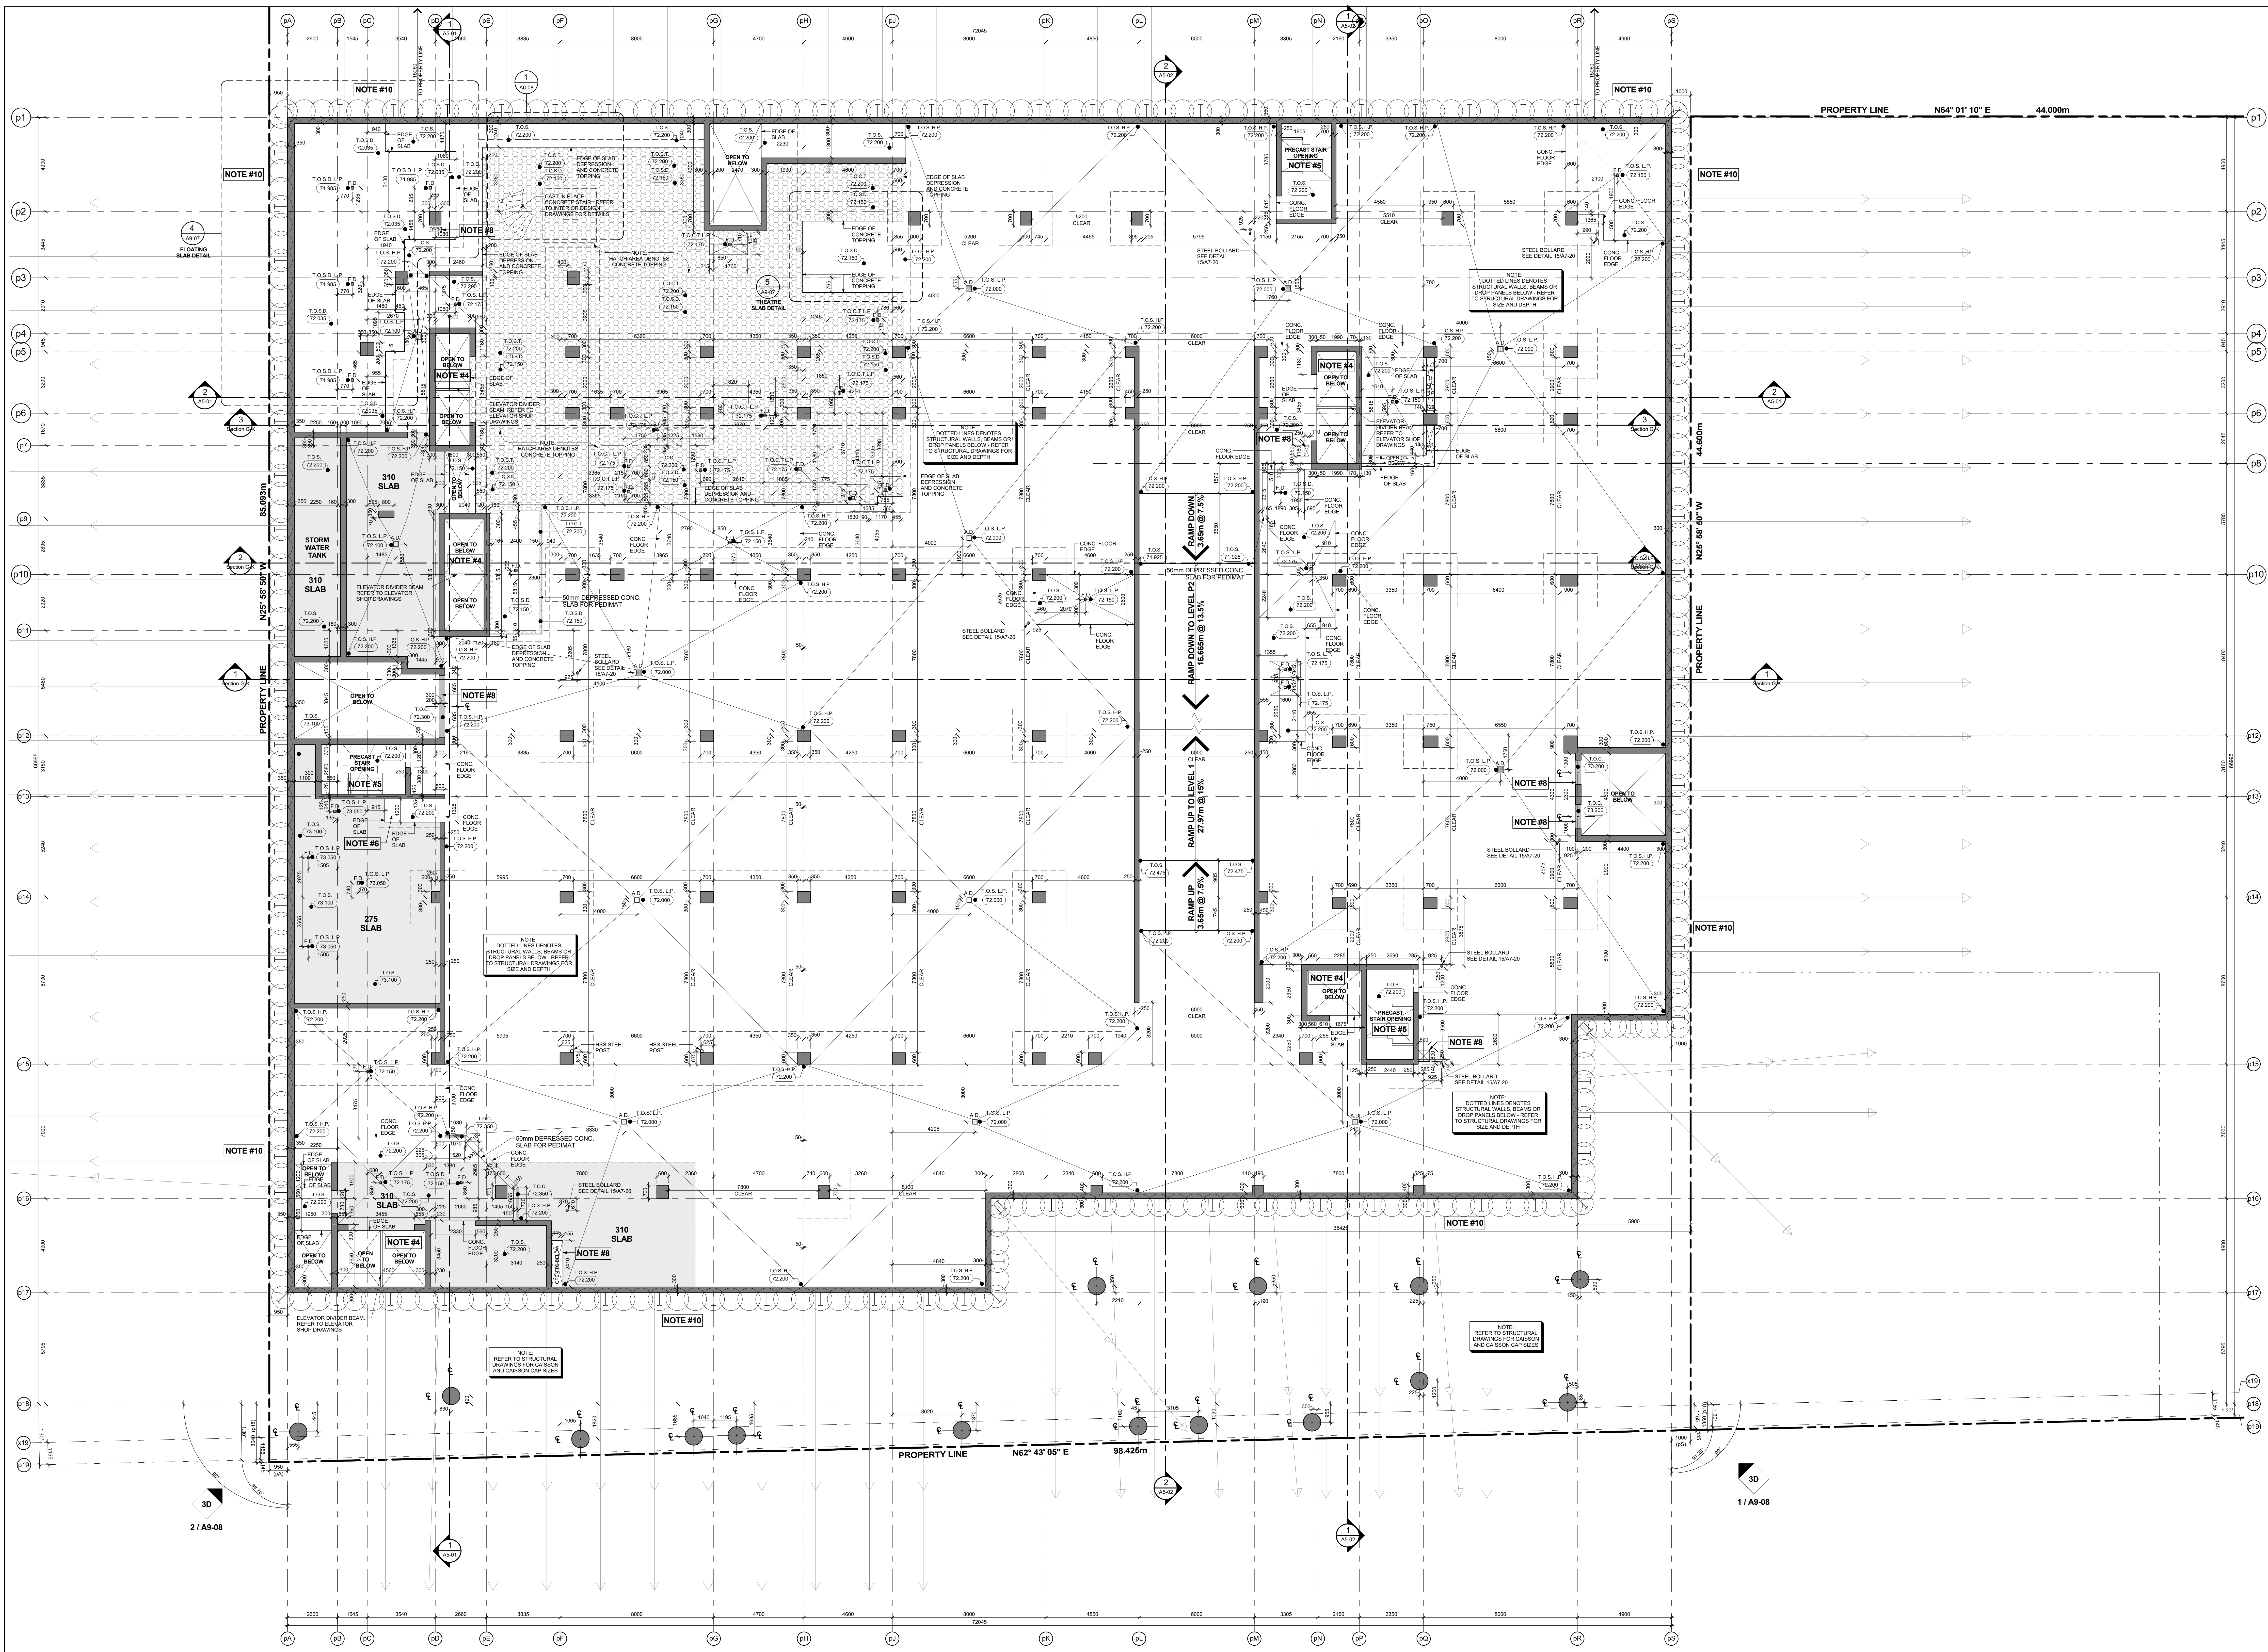

Slab Edge Plan - Level P1 - Underground Parking Garage (Level A)
Scale: 1 : 100

- GENERAL SLAB-EDGE NOTES**
1. ASSUME TOP OF FLOOR SLAB ELEVATION AS AT 100.0 FOR FLOOR SLAB ELEVATION SEE SLAB EDGE SECTION DRAWINGS.
 2. ALL STRUCTURE COLUMNS AND BEAM WALLS ARE LOCATED BY WITH GRID LINE, UNLESS NOTED OTHERWISE.
 3. REFER TO STRUCTURAL DRAWINGS FOR FURTHER COLUMN, WALL AND BEAM DETAILS AND DIMENSIONS.
 4. FOR ELEVATION SHAFT SIZE AND OPENINGS REFER TO SHOP DRAWINGS FOR DETAILS.
 5. CONTRACTORS TO CONFIRM STAIR LOCATION WITH PRECAST FABRICATOR. FOR STAIR MEDIAN LANDING REFER TO STAIR SECTION ON A8 - SERIES DRAWINGS.
 7. REFER TO LANDSCAPE DRAWINGS FOR PLANTER WALL DETAILS, CONCRETE DETAILS, SLOPING LOCATIONS AND GENERAL DETAILS AND DIMENSIONS.
 8. REFER TO MECHANICAL AND ELECTRICAL DRAWINGS FOR PERMANENT SHAFT OPENING SIZES IN WALLS. VERTICAL SHAFT OPENING SIZES TO BE COORDINATED WITH CRANE TOWER LOCATION AND CRANE TOWER LANDING AND CRANE TOWER LANDING.
 10. REFER TO GEOTECHNICAL ENGINEERING DRAWINGS FOR ELEVATION SHORING AND TEMPORARY SHORING FOR CONSTRUCTION.
 11. DIMENSIONS FOR CRANE TOWER LOCATIONS AND CRANE TOWER SLAB ELEVATION ARE ONLY PROPOSED AND ARE TO BE COORDINATED WITH CRANE TOWER LOCATION AND CRANE TOWER LANDING AND CRANE TOWER LANDING.

GENERAL SLAB-EDGE LEGEND:

[Symbol]	DARK HATCH INDICATES CONCRETE WALL OR COLUMN
[Symbol]	LIGHT HATCH INDICATES STRUCTURAL COLUMN OR WALL OR BEAM
[Symbol]	LOOSE HATCH INDICATES STRUCTURAL TRANSFER SLAB, BALCONY OR TERRACE
[Symbol]	HATCHED AREA INDICATES CONCRETE TOPPING
[Symbol]	HATCHED AREA INDICATES SECONDARY CONCRETE POUR
[Symbol]	HATCHED AREA INDICATES FINISHED SLAB
[Symbol]	EXISTING FINISHED LANDSCAPE GRADING. REFER TO LANDSCAPE DRAWINGS.

General Slab Edge Legend
Scale: 1 : 100