




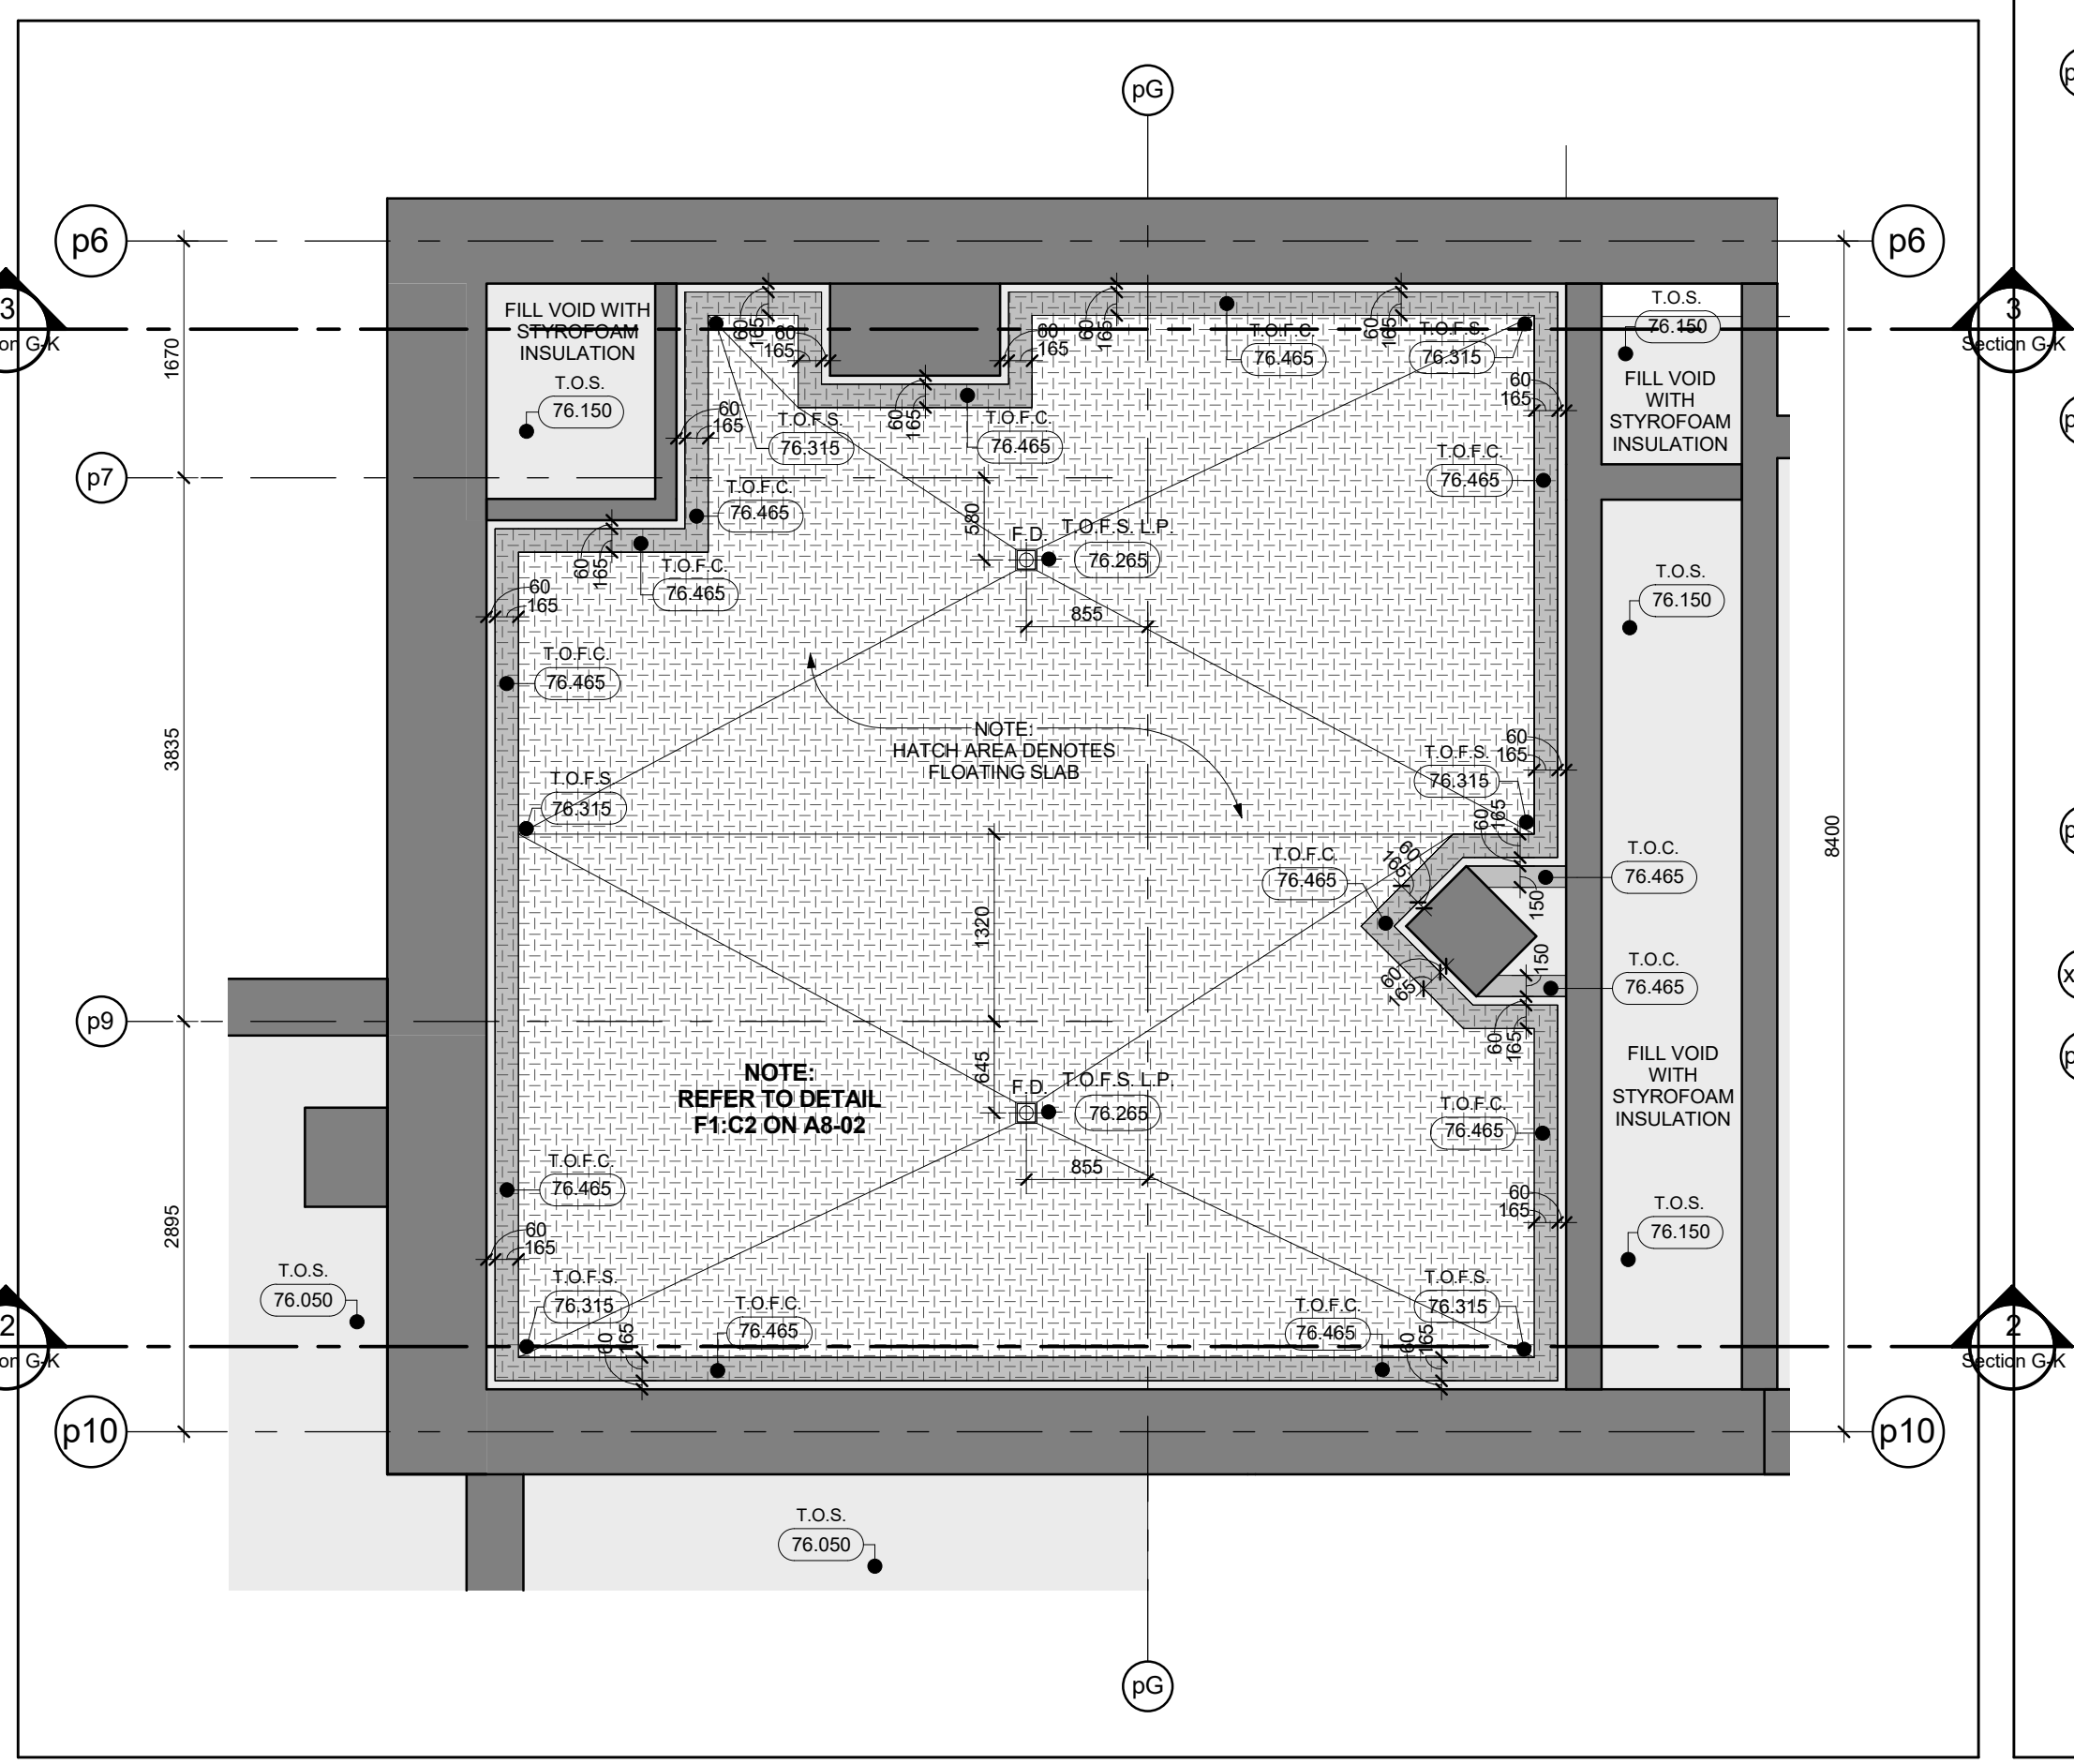


Level P1 Mezzanine - Retail Chiller Room Floating Slab
Scale: 1 : 50
A9-09

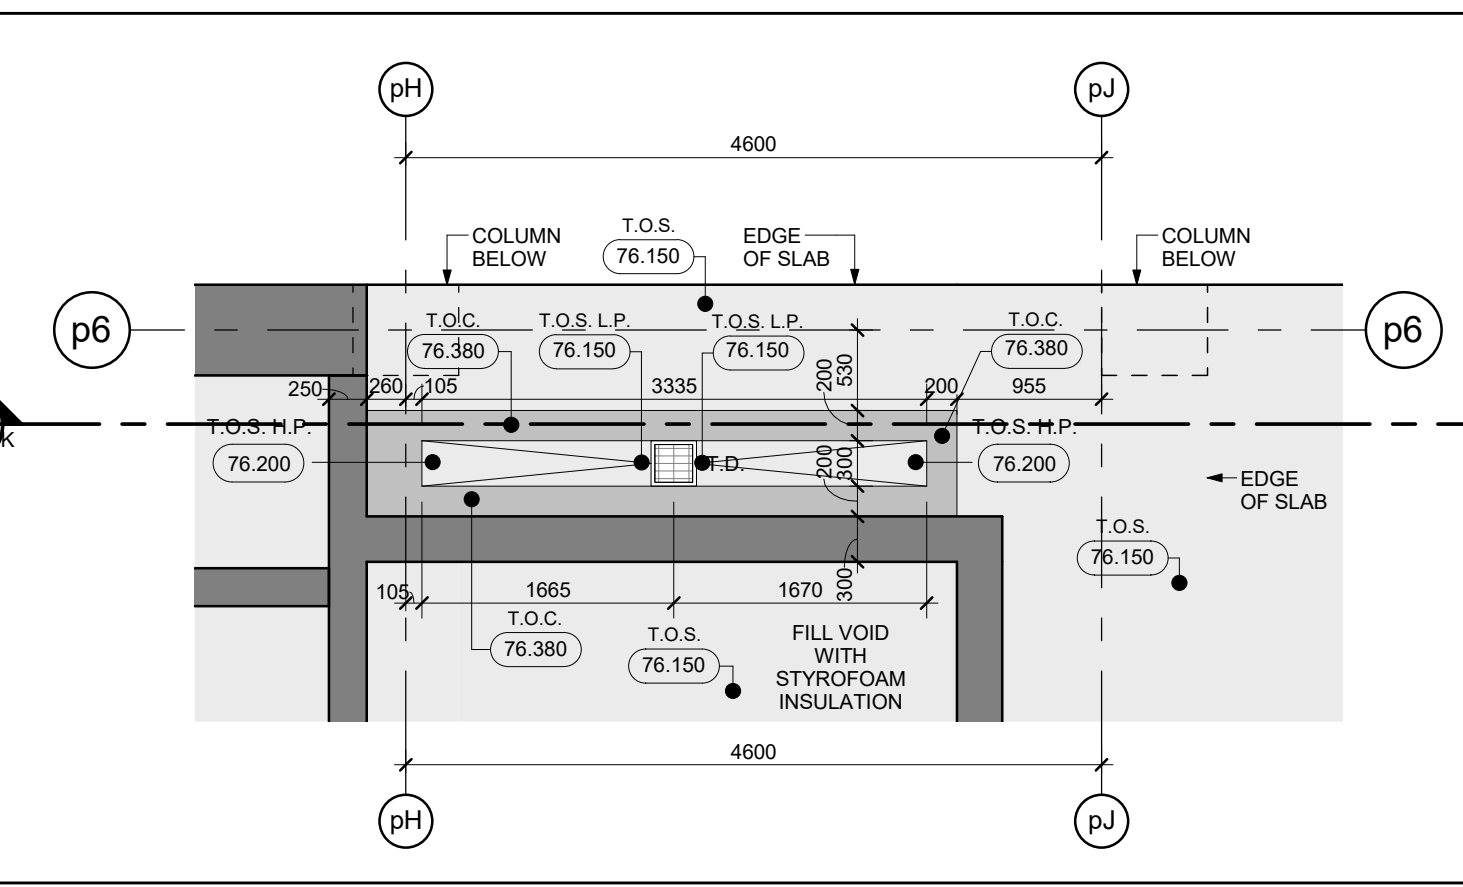

Level P1 Mezzanine - Trench Drain Along Gridline p6
Scale: 1 : 50
A9-09

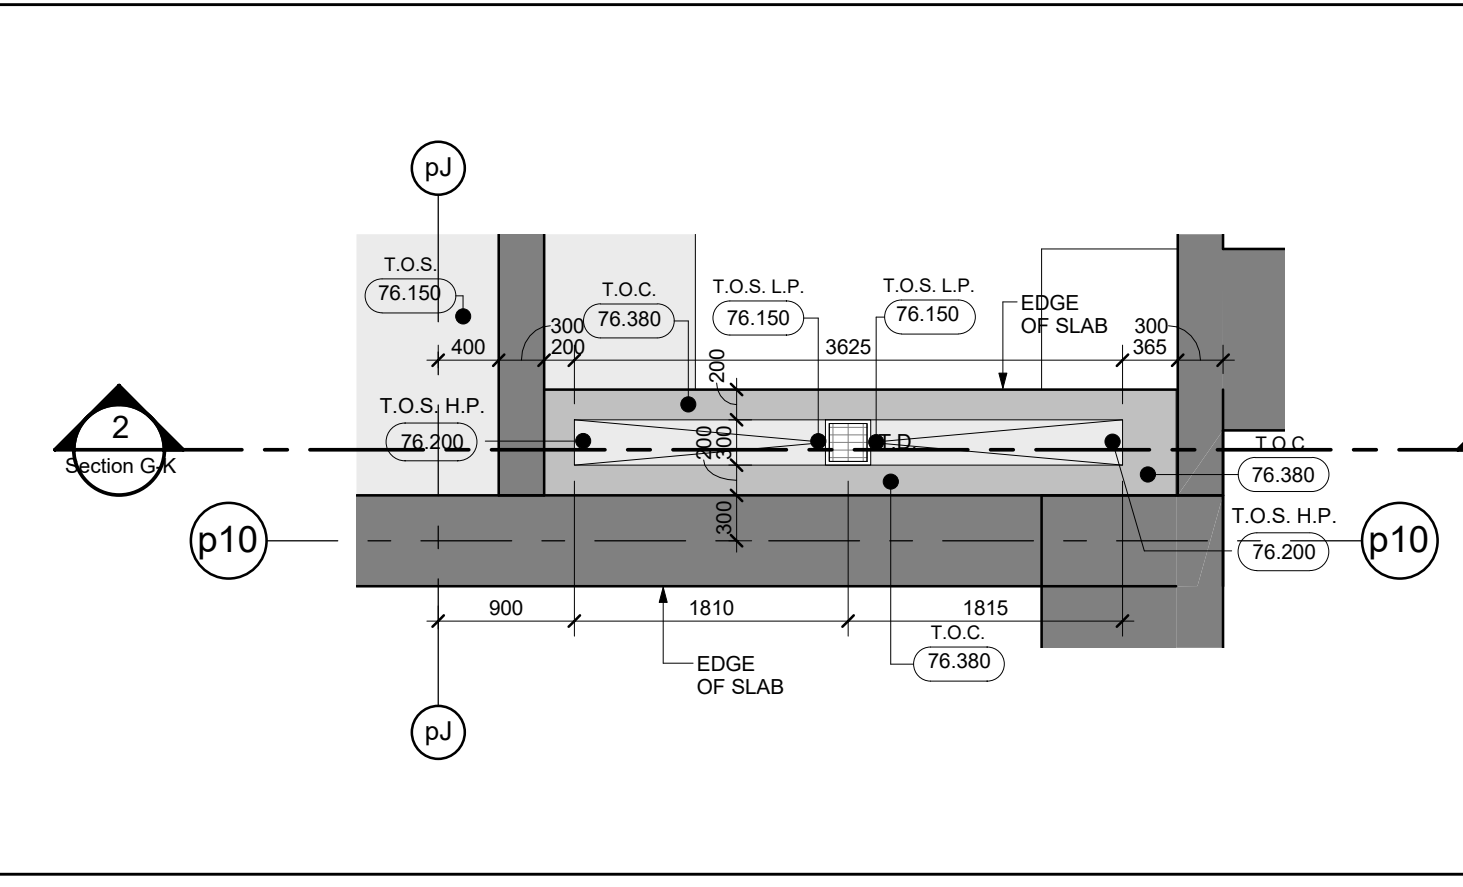

Level P1 Mezzanine - Trench Drain Along Gridline p10
Scale: 1 : 50
A9-09

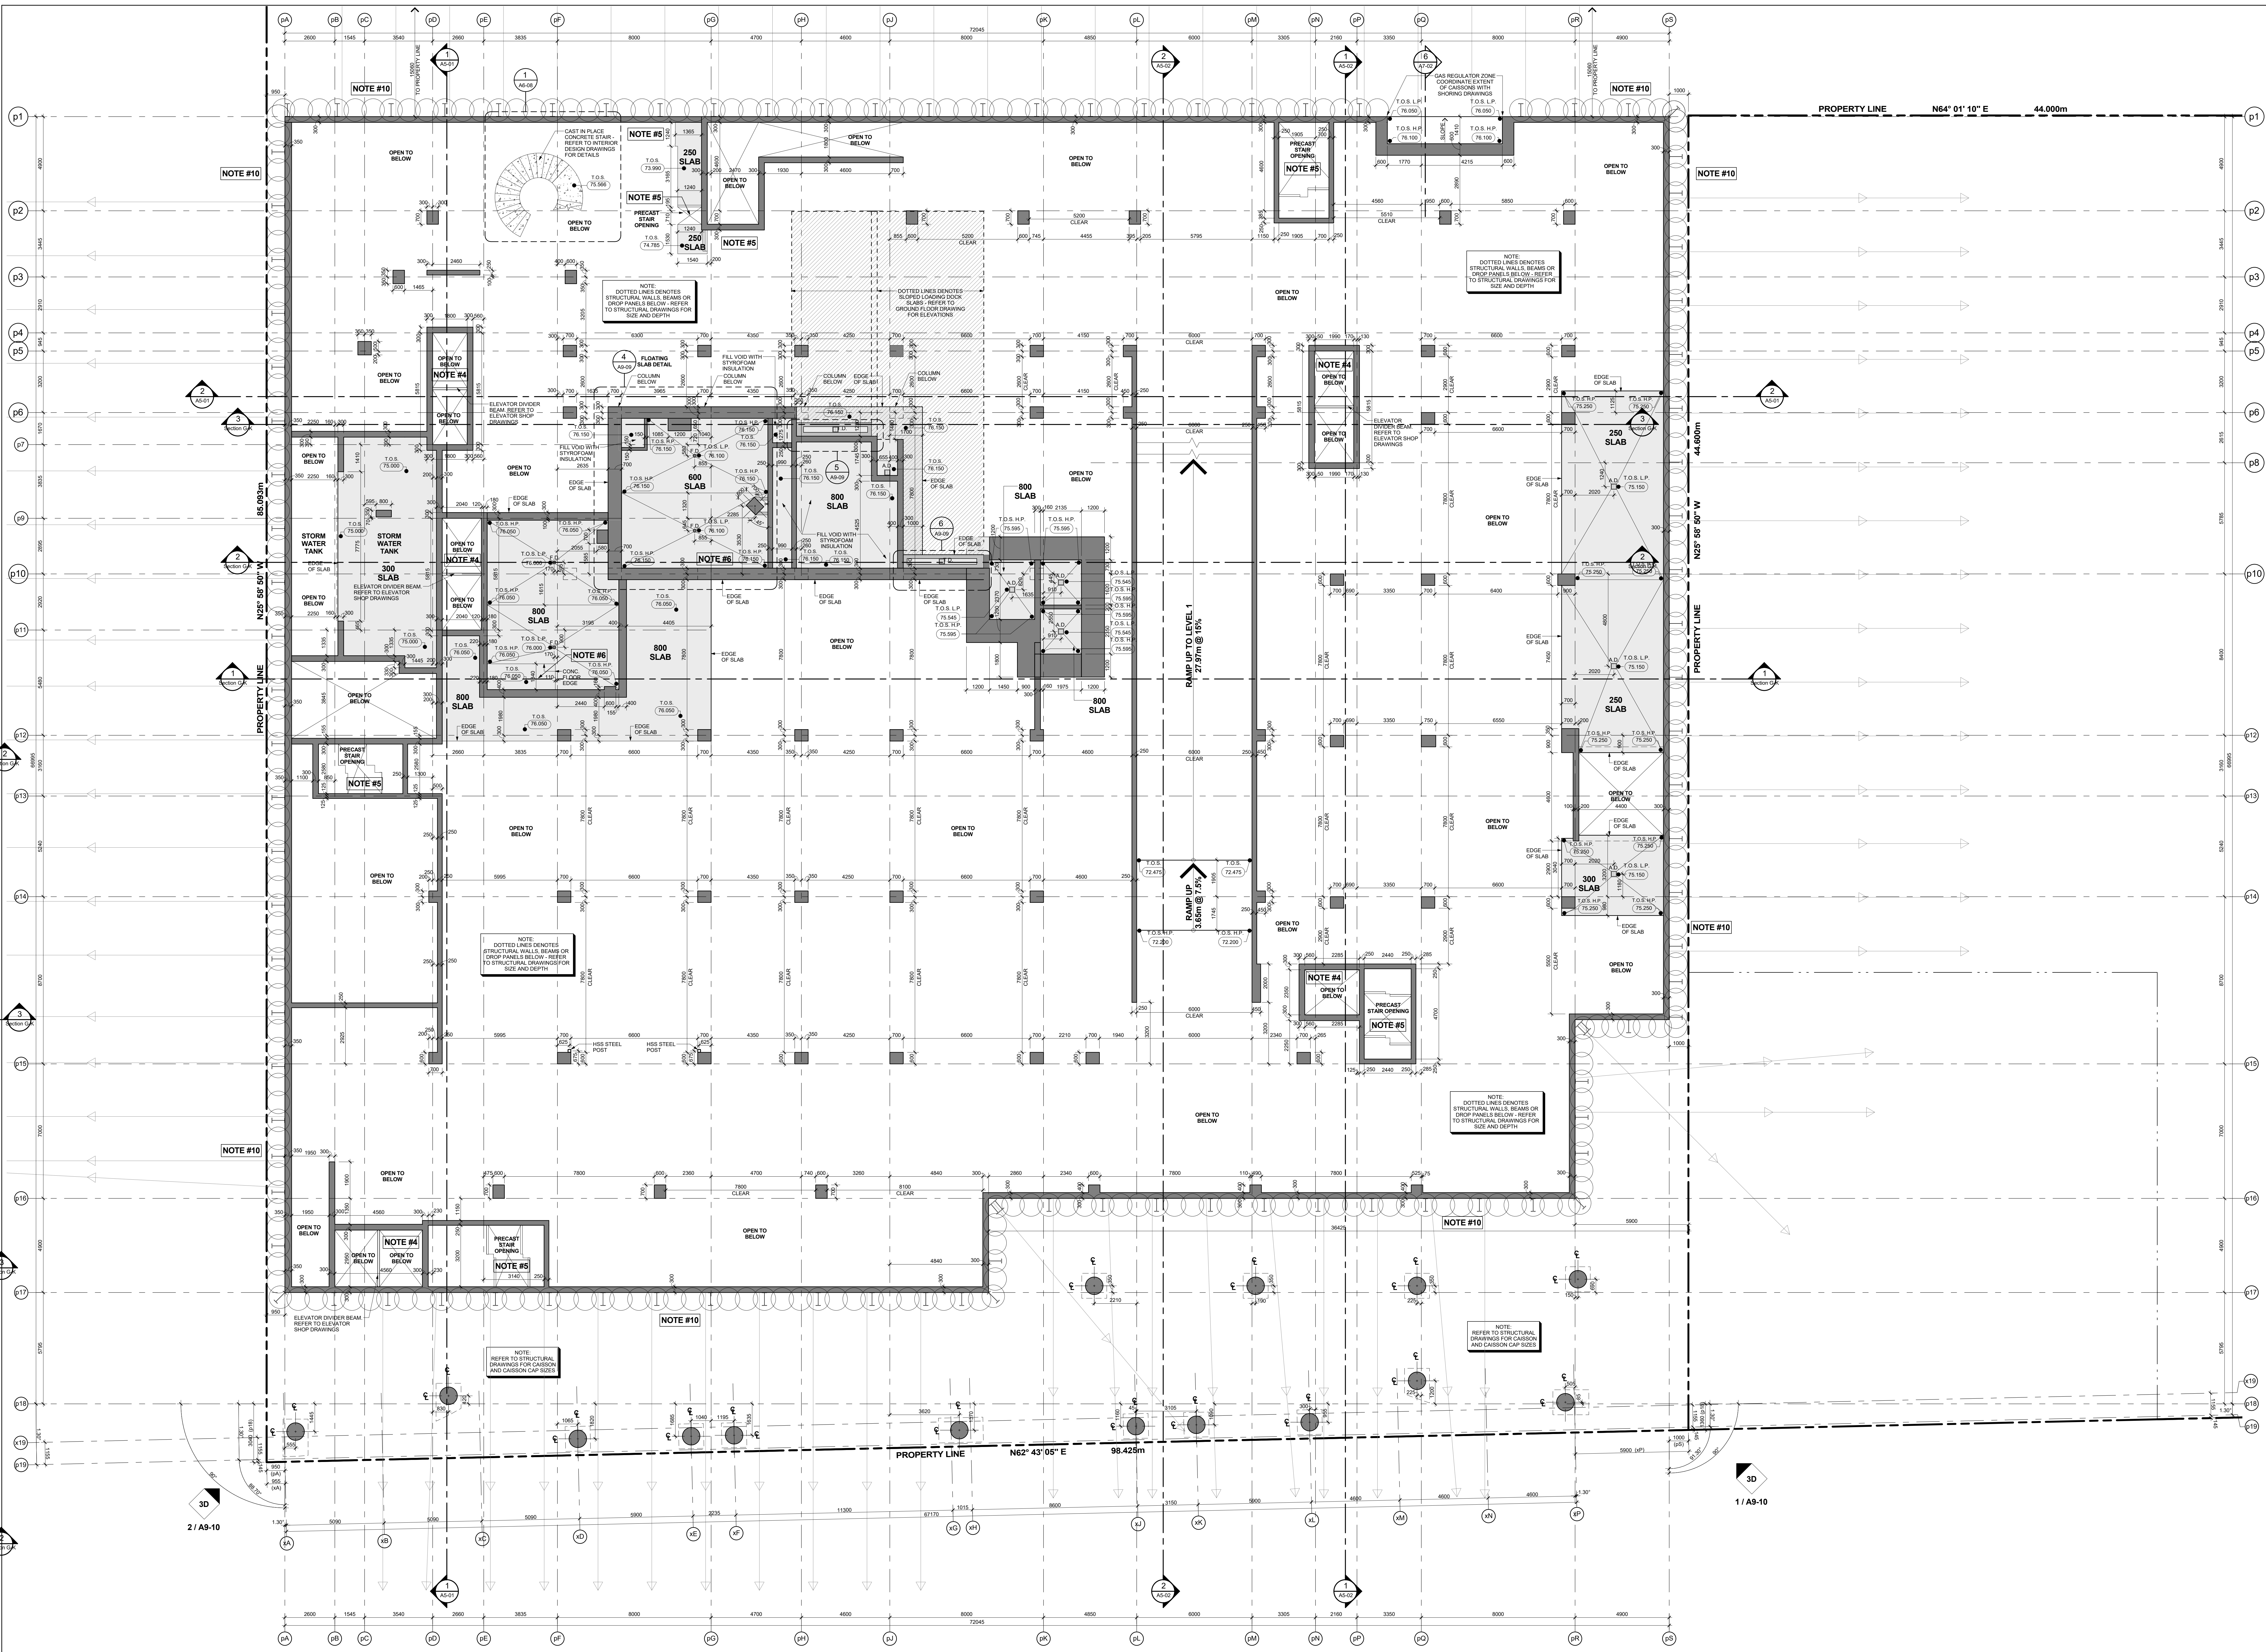

Slab Edge Plan - Level P1 Mezzanine - Underground Parking Garage (Level A)
Scale: 1 : 100
A9-09

GENERAL SLAB-EDGE LEGEND:	
	DARK HATCH INDICATES CONCRETE WALL OR COLUMN
	LIGHT HATCH INDICATES STRUCTURAL CORNER COR WALLS OR BRACINGS
	Lighter HATCH INDICATES STRUCTURAL TRANSFER SLAB, BALCONY, OR TERRACES
	HATCHED AREA INDICATES CONCRETE TOPPING
	HATCHED AREA INDICATES SECONDARY CONCRETE POUR
	HATCHED AREA INDICATES FLAT SLAB
	EXISTING FINISHED LANDSCAPE GRADING, REFER TO LANDSCAPE DRAWINGS
100.000	TOP OF CONCRETE SLAB - HIGH POINT
100.000	TOP OF CONCRETE SLAB - LOW POINT
100.000	TOP OF CONCRETE BEAM
100.000	TOP OF CONCRETE CURB
100.000	TOP OF CONCRETE FOUNDATION WALL
100.000	TOP OF FOOTING
100.000	TOP OF CONCRETE LAUNCH
100.000	TOP OF CONCRETE SLAB
100.000	TOP OF CONCRETE LEDGE
100.000	TOP OF CONCRETE SLAB DEPRESSION
100.000	TOP OF CONCRETE UPTURN BEAM
100.000	TOP OF CONCRETE WALL
100.000	TOP OF CONCRETE FLOATING SLAB
100.000	TOP OF CONCRETE FLOATING CURB
100.000	TOP OF CONCRETE PARAPET
100.000	TOP OF CONCRETE TOPPING
100.000	TOP OF CONCRETE TOPPING - HIGH POINT
100.000	TOP OF CONCRETE TOPPING - LOW POINT
100.000	TOP OF CONCRETE LANDSCAPE CURB (ALSO REFER TO LANDSCAPE DRAWINGS)
100.000	TOP OF CONCRETE LANDSCAPE WALL (ALSO REFER TO LANDSCAPE DRAWINGS)
100.000	UNDERSIDE OF CONCRETE BEAM
100.000	TOP OF STRUCTURAL STEEL
100.000	TOP OF CONCRETE RAIL SLAB

General Slab Edge Legend
Scale: 1 : 100
A9-09

- GENERAL SLAB-EDGE NOTES**
- ASSUME TOP OF FLOOR SLAB ELEVATION AS 100.000 FOR FLOOR SLAB ELEVATION SEE BUILDING SECTION DRAWINGS
 - ALL STRUCTURE COLUMNS AND BEAM WALLS ARE LOCATED BY WITH GRID LINE, UNLESS NOTED OTHERWISE
 - REFER TO STRUCTURAL DRAWINGS FOR FURTHER COLUMN, WALL AND BEAM DETAILS AND DIMENSIONS
 - FOR ELEVATOR SHAFT SIZE AND OPENINGS REFER TO PRECAST FABRICATOR, FOR ELEVATOR LANDING REFER TO STAIR SECTION ON A8 - SERIES DRAWINGS
 - CONTRACTORS TO CONFIRM STAIR LOCATION WITH DETAILS FABRICATOR, FOR ELEVATOR LANDING REFER TO STAIR SECTION ON A8 - SERIES DRAWINGS
 - REFER TO LANDSCAPE DRAWINGS FOR PLANTER WALL, DETAIL, GENERAL DETAILS AND DIMENSIONS
 - REFER TO MECHANICAL AND ELECTRICAL DRAWINGS FOR VERTICAL SHAFT OPENING SIZES IN WALLS, LOOK FOR AND FAN ROOM OPENING SIZES AND ALL OTHER DETAILS
 - UNDERSTANDING FOR CRANE TOWER LOCATIONS AND CRANE TOWER SLAB ELEVATION ARE ONLY PROPOSED AND ARE TO BE COORDINATED WITH CRANE AND CRANE TOWER SHOP DRAWINGS AND STRUCTURAL CONSULTANT

General Slab Edge Notes
Scale: 1 : 100
A9-09

Correction Must Check And Verify All Dimensions On The Job

On The Scale The Drawing

All Drawings, Specifications And Related Documents Are The Copyright Of

The Architect And Shall Be Returned Upon Request

Reproduction Of Drawings, Specifications And Related Documents

In Part Or Whole Is Prohibited Without The Architect's Written Permission

The Drawing Is Not To Be Used For Construction Until Signed By The Architect

Date: November 4, 2016

KIRKOR ARCHITECTS + PLANNERS
20 Martin Rose Avenue, Toronto, Ontario, M3J 2K8
Tel: 416-665-6500, Fax: 416-665-1234, www.kirkorarchitects.com

No.: Revision Date
1 Site Instruction #01 Jan. 18, 2017

2 Building Permit Resubmission Nov. 1, 2017
3 Construction Nov. 4, 2018
No. Issued For Date

AQUAVISTA
AT BAYSIDE TORONTO

Drawing Title
Slab Edge Plans
Slab Edge Plan - Level P1 Mezzanine - Underground Parking Garage (Level A)

Project
Hines TRIDEL
AQUAVISTA
Block 3 - R3 & R4
263 Queens Quay East
Toronto, ON

As Indicated
M.N. Drawn by
C.A. Checked by
13148 Project No.
November 4, 2016 Date
Drawing No.

A9-09