



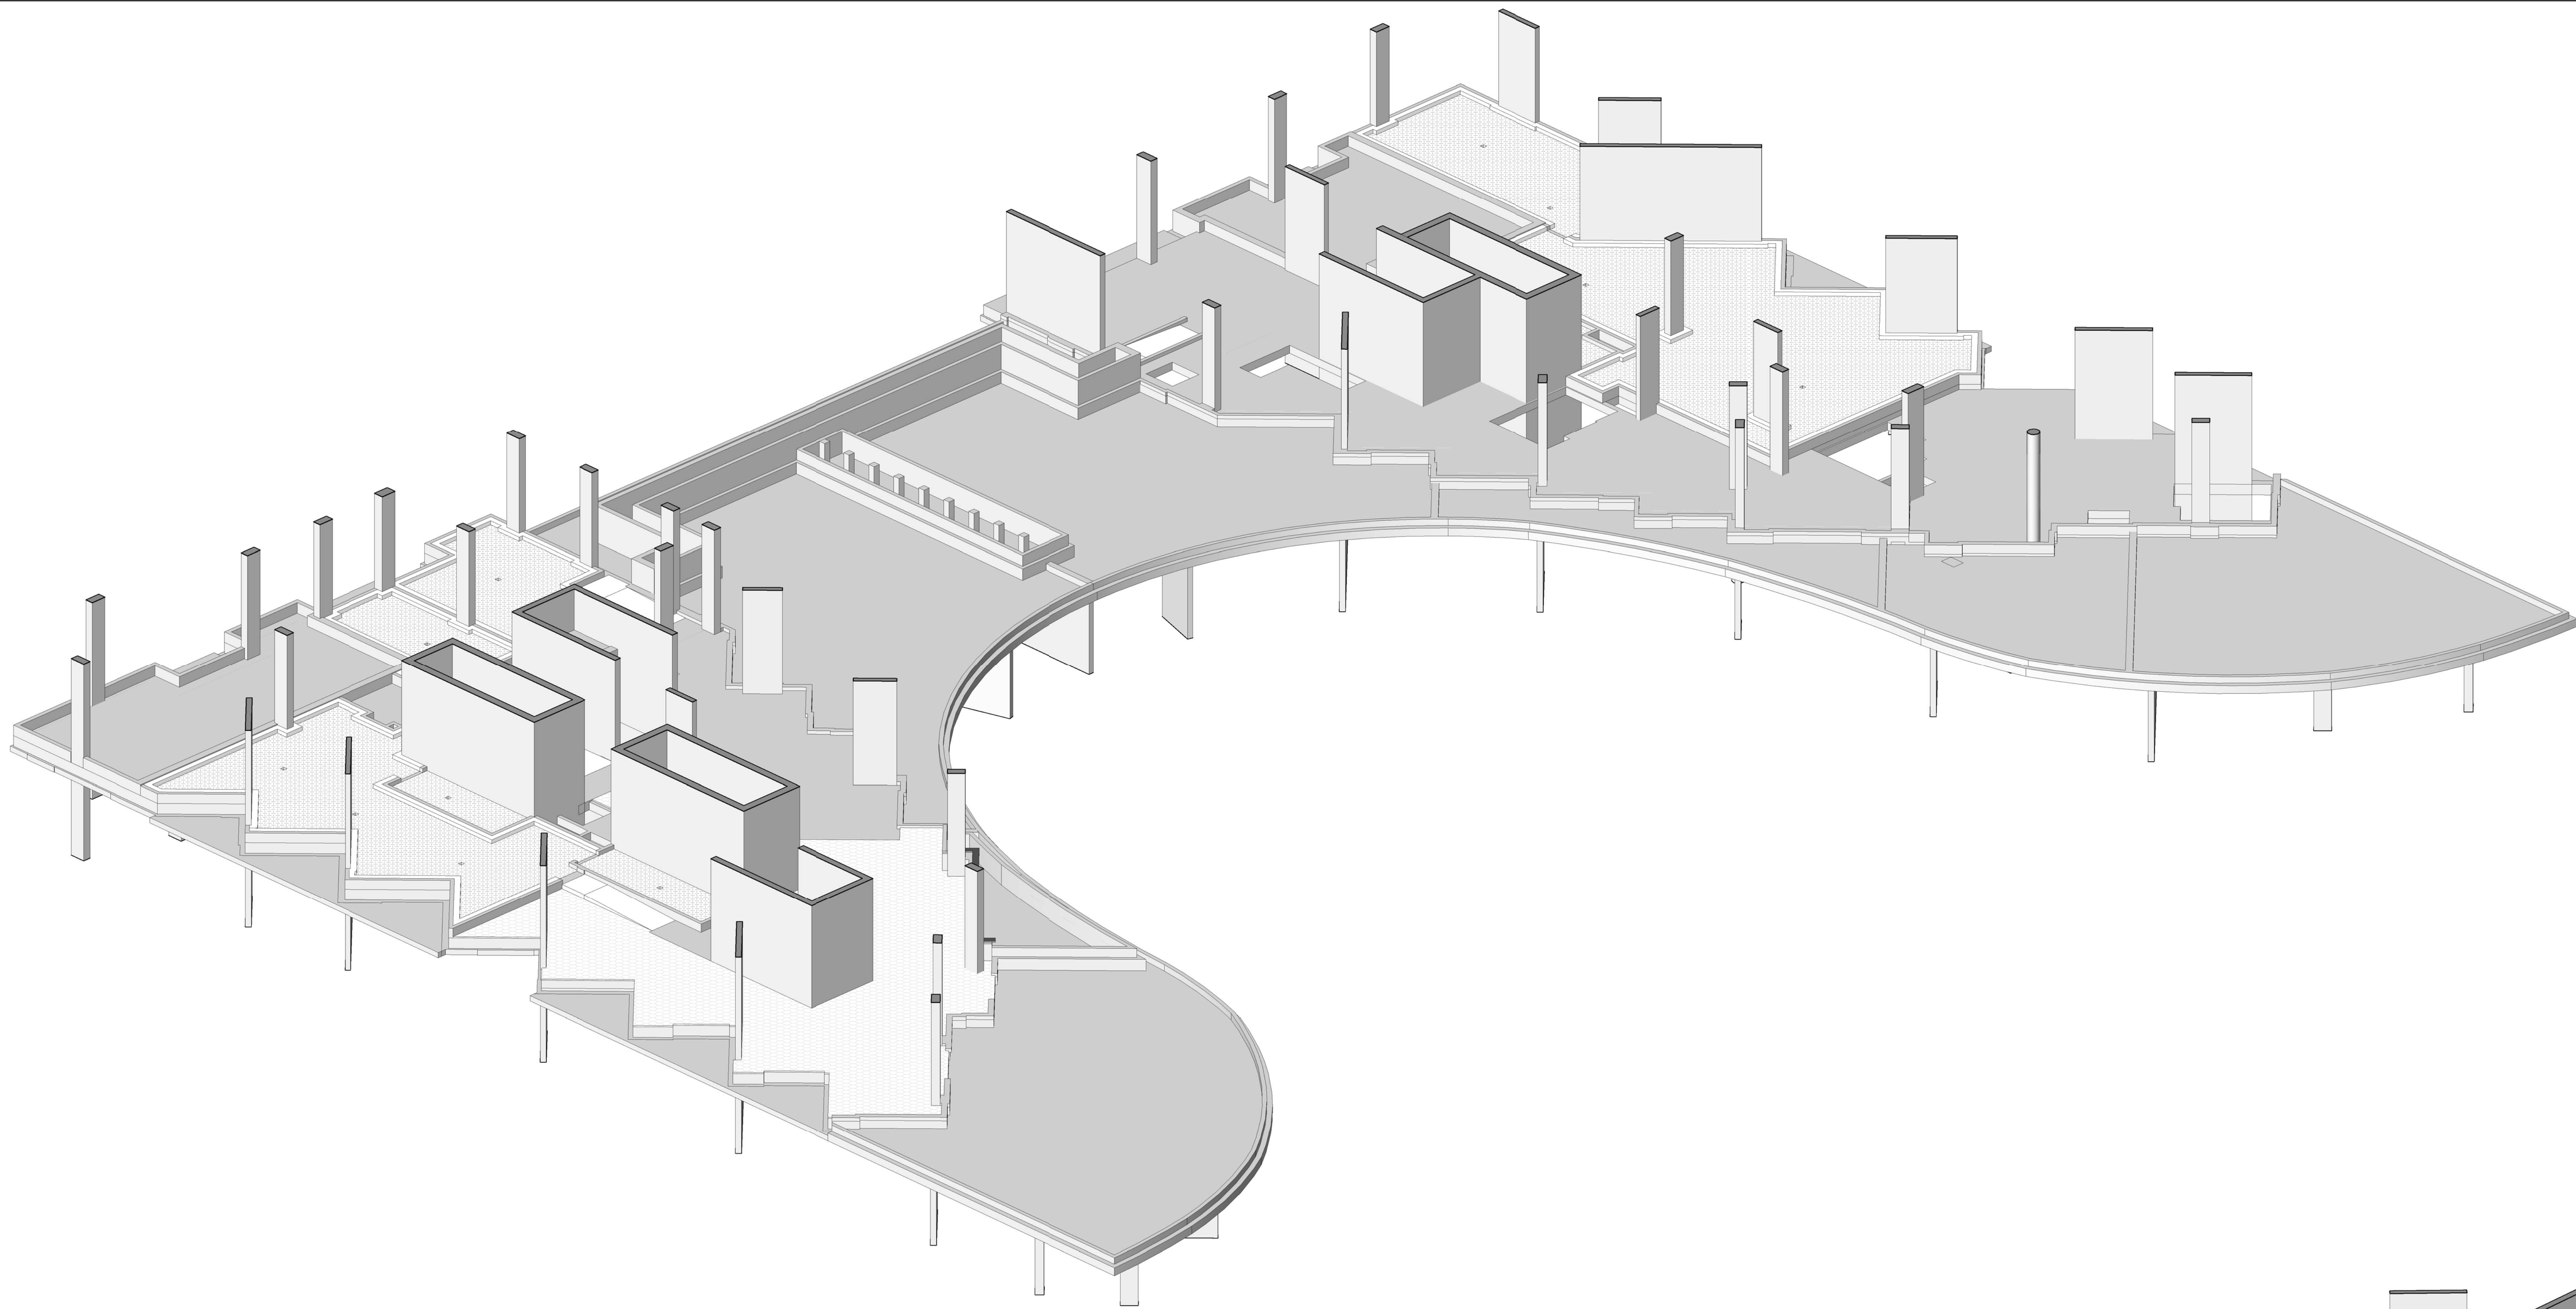

3D Floor Plan - Level 13 - West Side - Looking East  
NTS

2  
A9-68

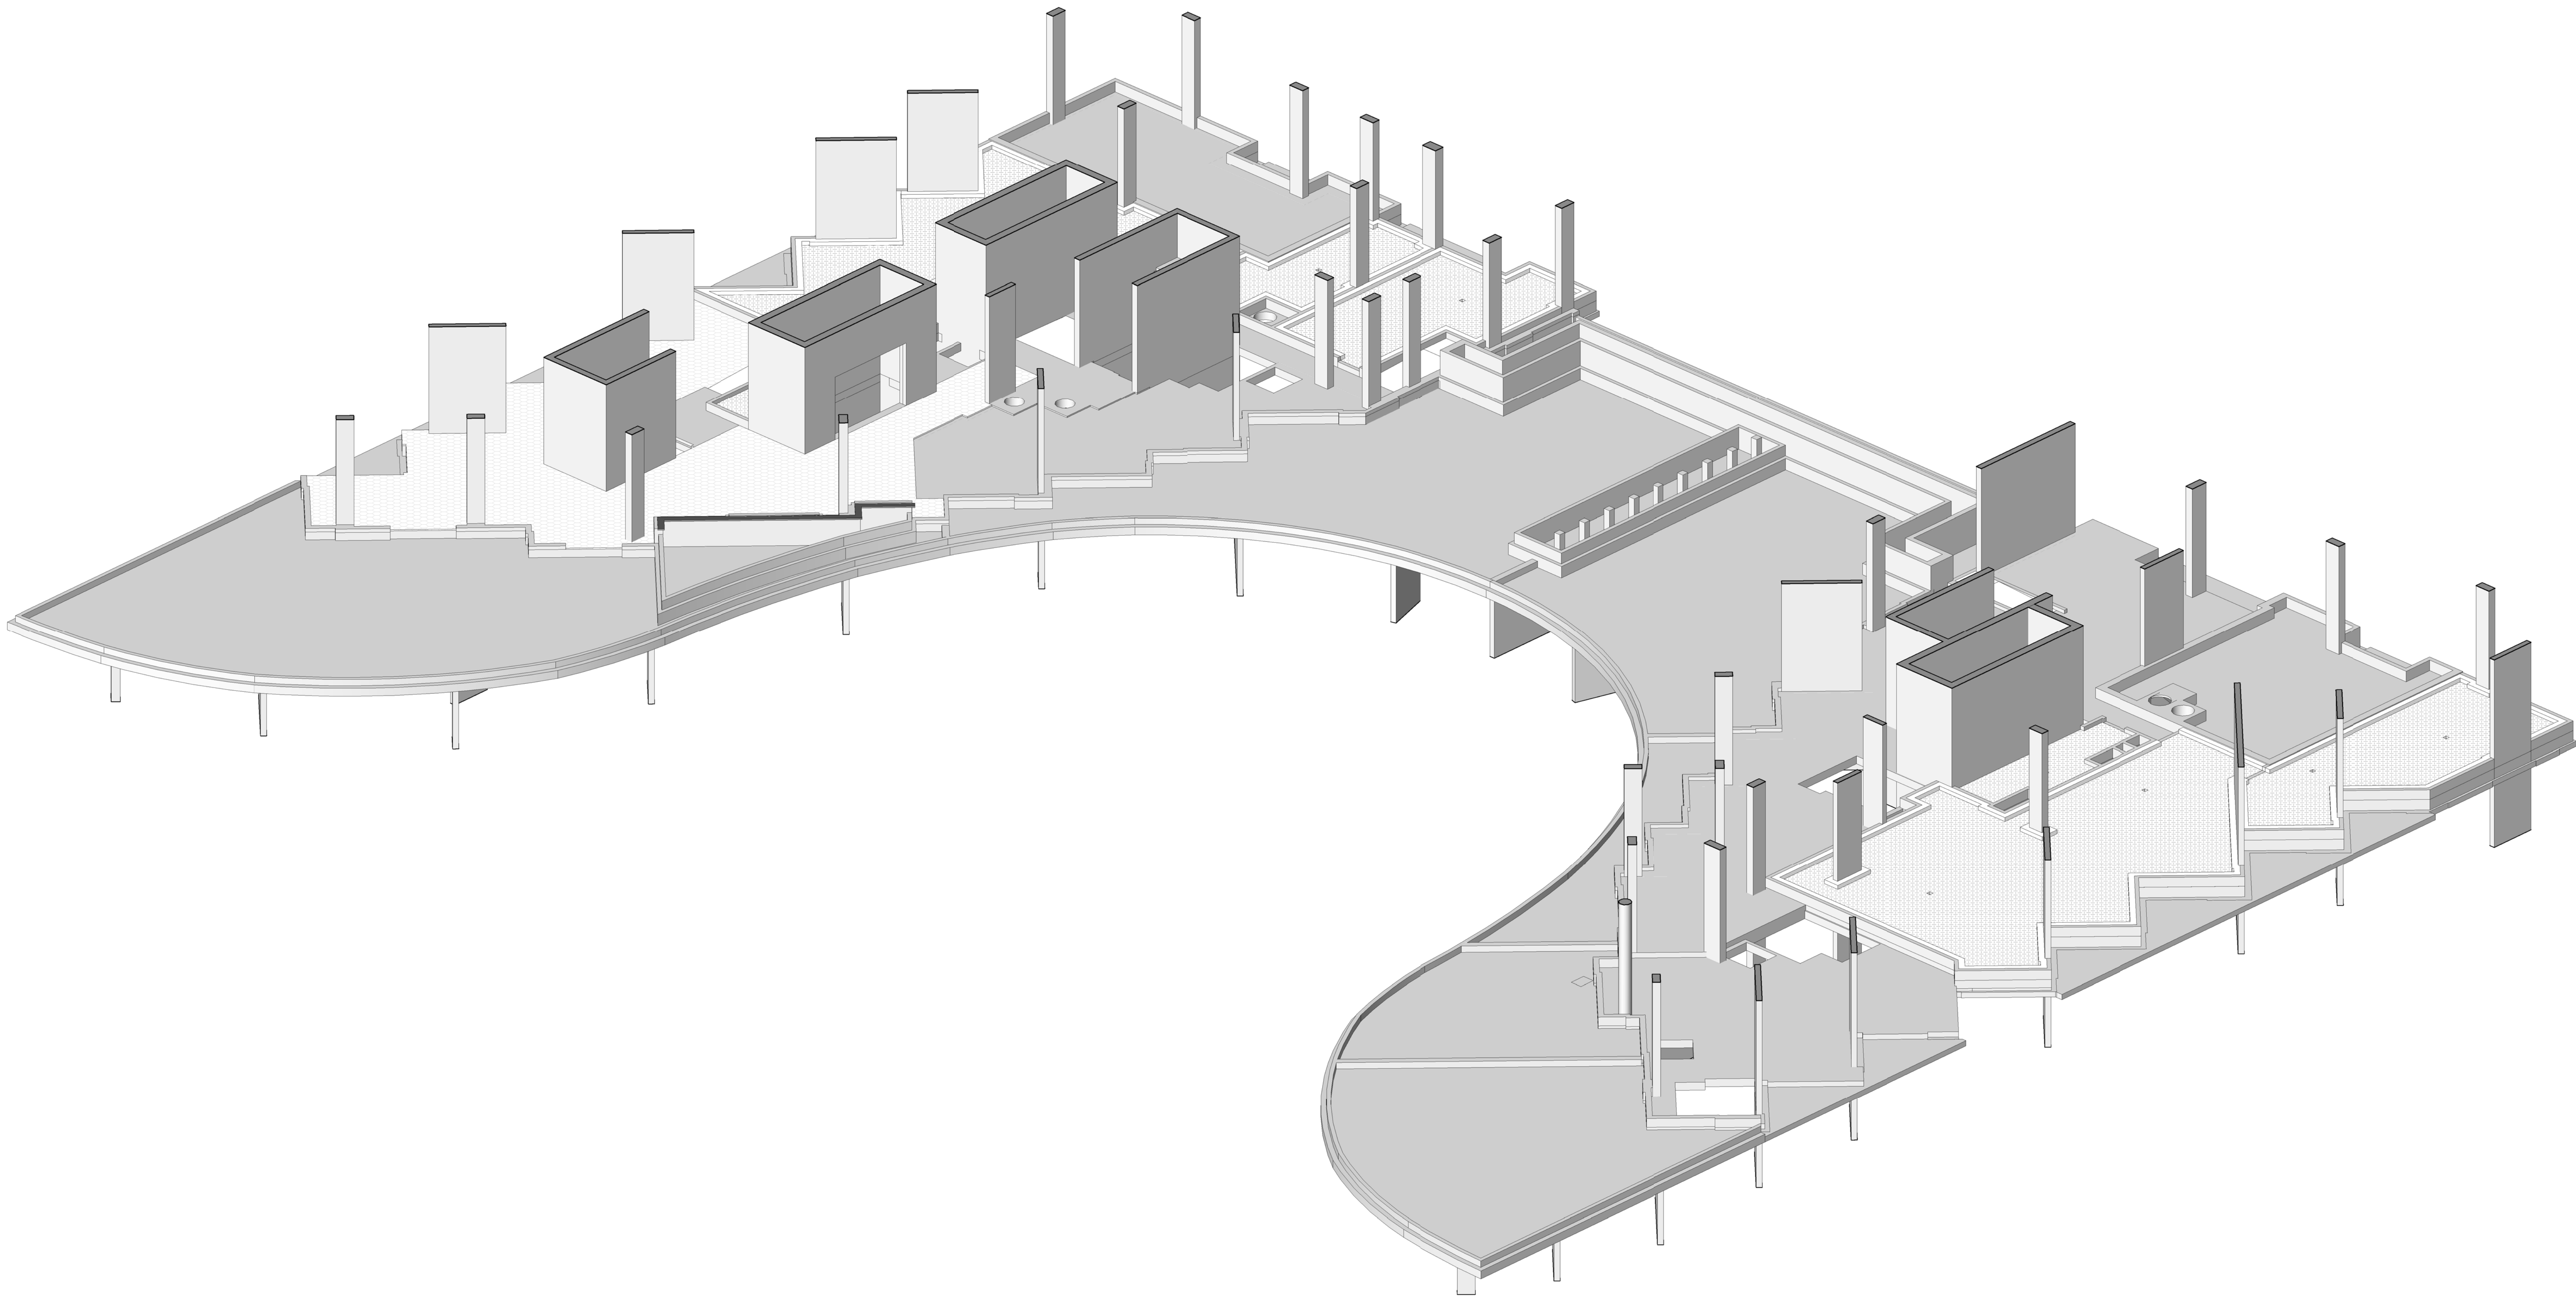

3D Floor Plan - Level 13 - East Side - Looking West  
NTS

1  
A9-68