



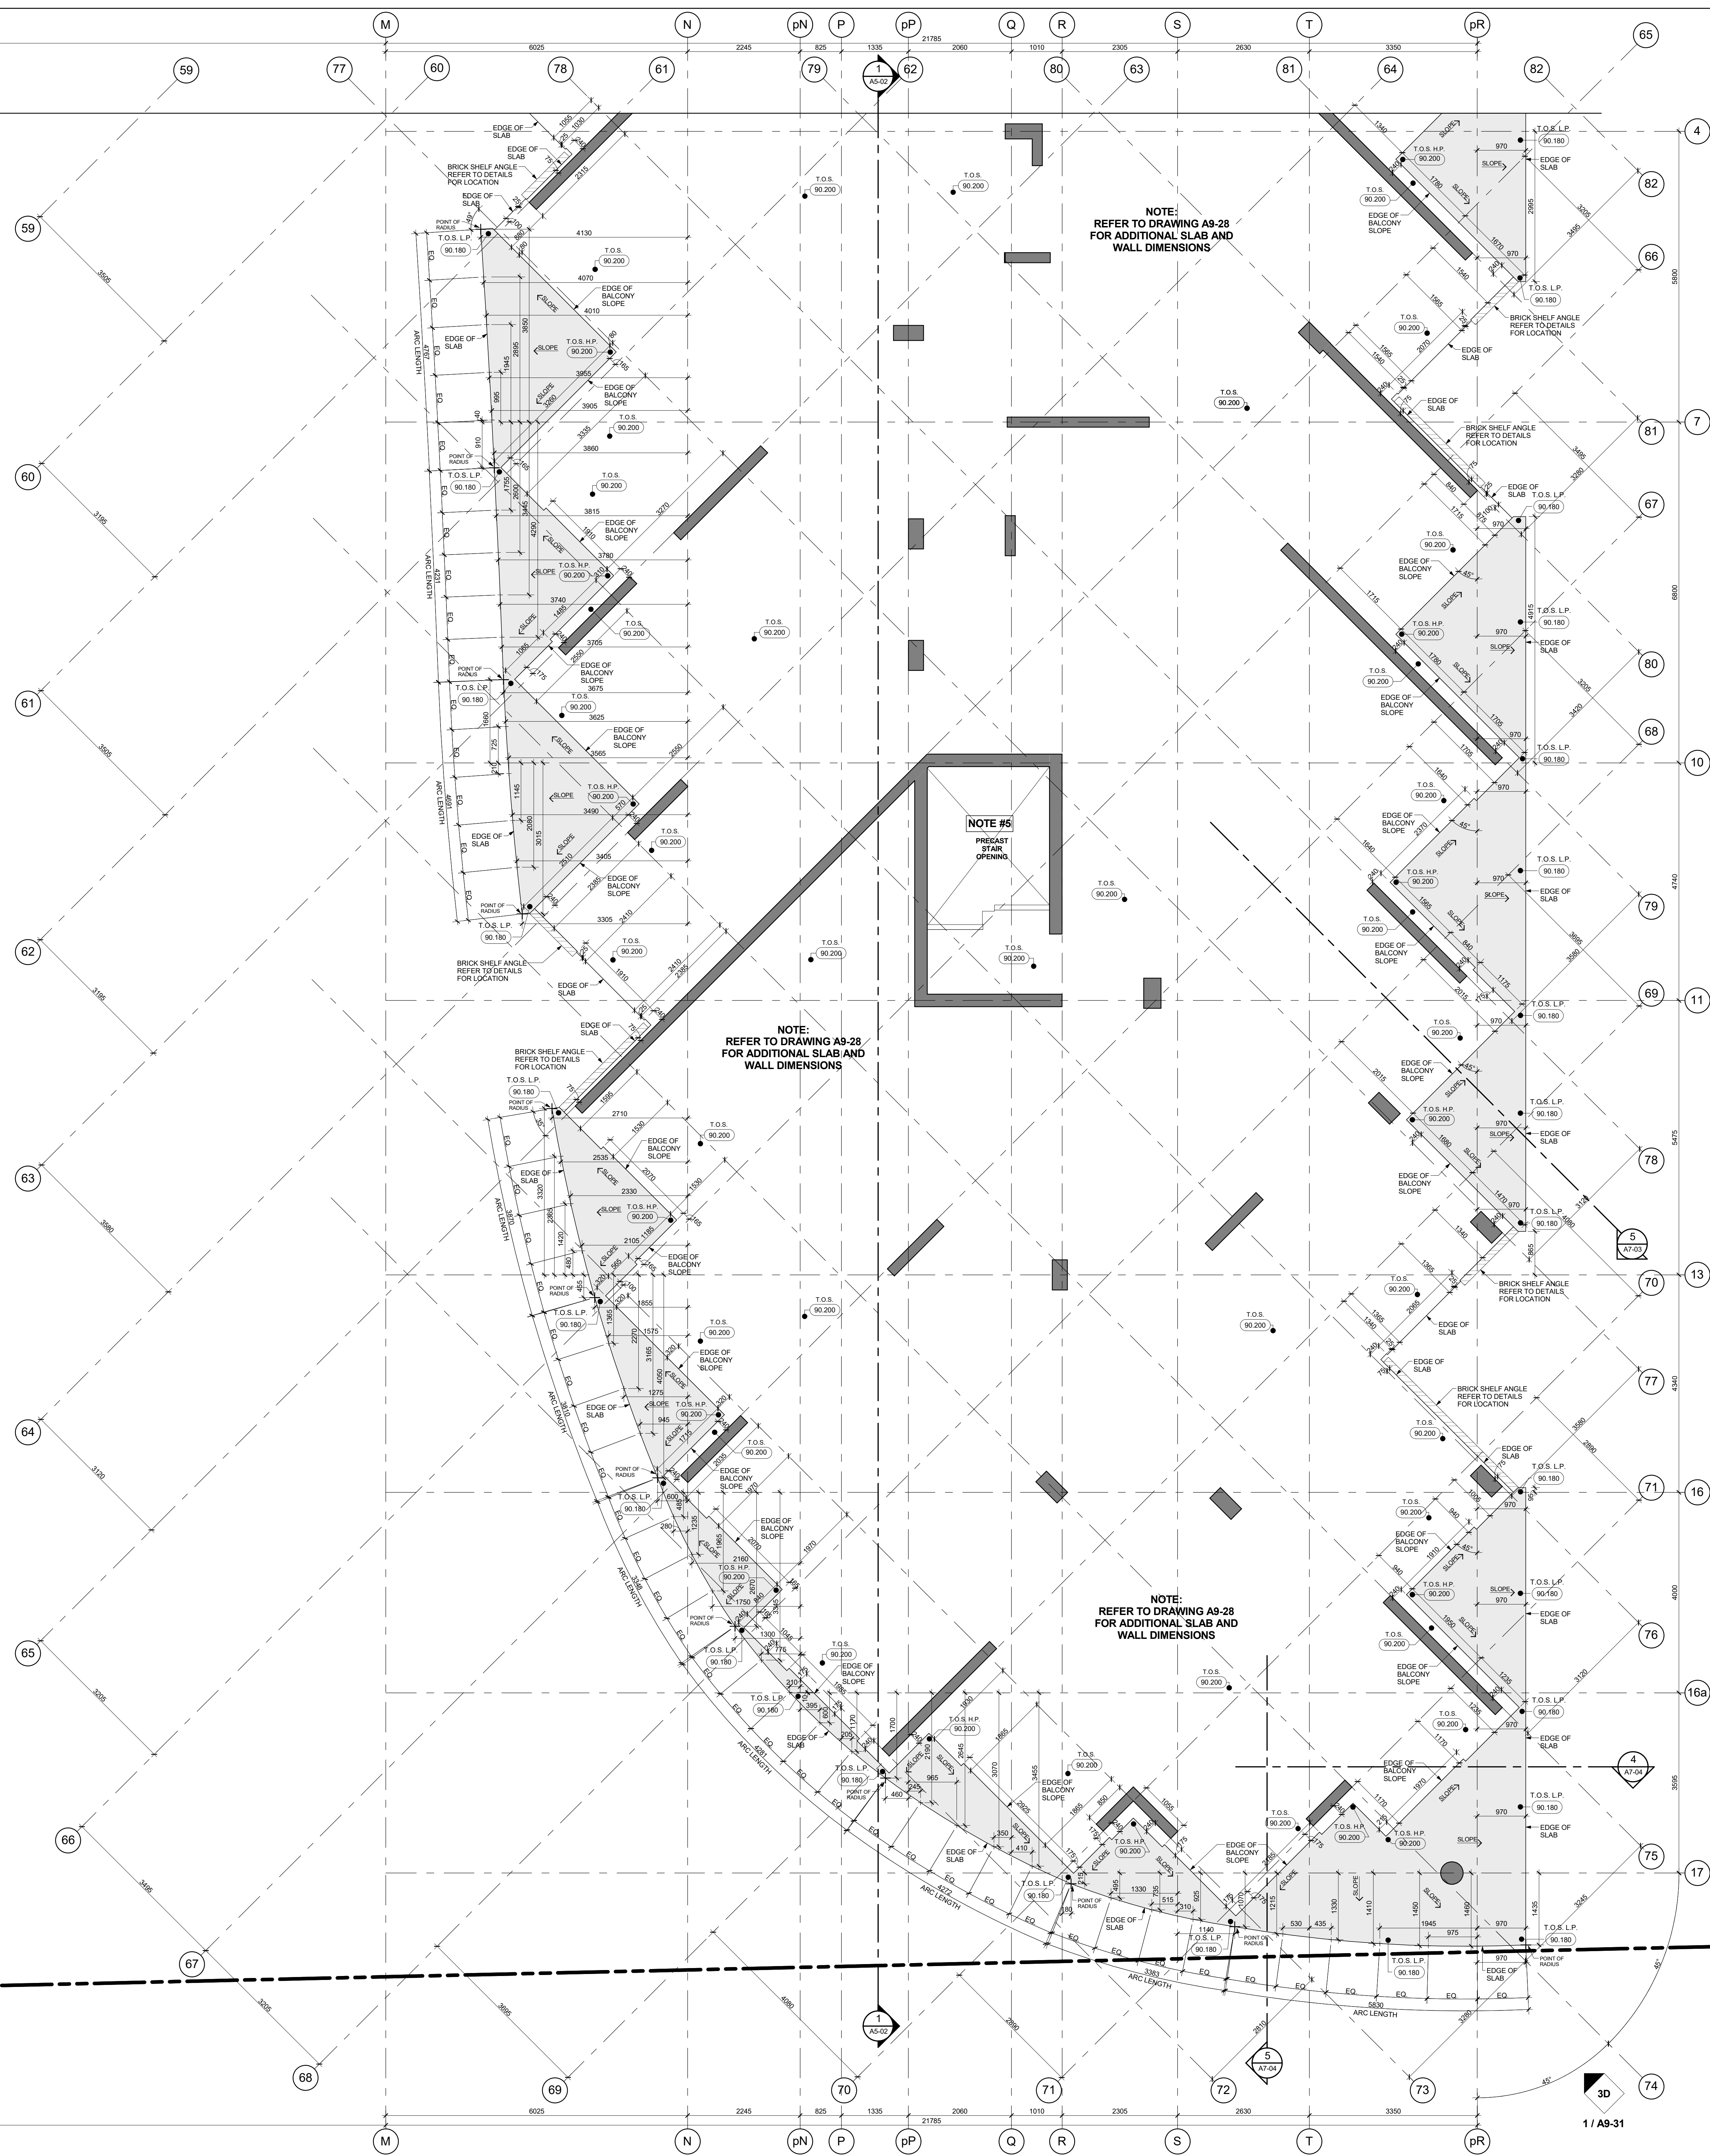

Scale: 1 : 50 (A9-30)

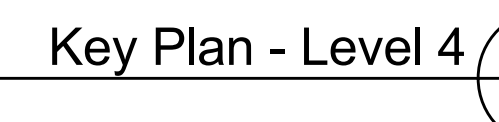

3. ASKLEE TOP OF FLOOR SLAB ELEVATION AS 0.000.  
TOP OF FLOOR FINISH ELEVATION TO BE SHOWN IN DRAWINGS.
4. ALL STRUCTURE COLUMNS AND BEAM HEADS ARE  
LOCAL TO THE ROOM, UNLESS NOTED OTHERWISE.
5. REFER TO PLUMBING, MECHANICAL AND ELECTRICAL  
COLUMNS, WALLS AND GRID CEMENT AND DIMENSIONS.
6. FOR ELEVATORS SHUT CASE AND OPENING REFER TO  
SHUT DRAWING FOR DETAILS.
7. CONTRACTORS TO DETERMINE SLAB ELEVATION AFTER  
PRECAST MANUFACTURING CONSULTATION.
8. LANDING REFER TO STATION EARTH CAN - SERIES DRAWING.
9. CONTRACTORS TO COMPLY WITH THE FOLLOWING  
STAIR, STAIR MANUFACTURE, FOR STAIR AND  
LANDING REFER TO STAIR AND LANDING DRAWINGS  
FOR DETAILS.
10. REFER TO LANDSCAPE DRAWINGS FOR PLANTER WALL  
DETAILS. CLIMATE, SOILS, PLANT SPECIES, LOCATIONS  
AND GENERAL DETAILS AND DIMENSIONS.
11. FOR FINISHES, AND ELEVATIONS FOR FINISHES  
HORIZONTAL SHAFT OPENING SIZES IN WALLS  
AND VERTICAL OPENING SIZES IN WALLS, DOORS  
AND FAN-SHAFT OPENING SIZES AND  
ACoustic DETAILS.
12. REFER TO FINISH DRAWINGS FOR SUBMITTAL LOCATIONS,  
OBSERVATIONS AND COMMENTS TO BE SHOWN WHICH ARE  
TO BE CONFIRMED BY THE SUPERVISOR ON SITE.
13. REFER TO MECHANICAL DISTRIBUTION AND PLUMBING DRAWINGS  
FOR EXHAUSTION SHROUDS AND TEMPORARY SHROUDING FOR  
CONSTRUCTION.
14. DIMENSIONS FOR CRANE TOWER LOCATIONS AND CRANE TOWER

|                                                                                       |                                                                          |
|---------------------------------------------------------------------------------------|--------------------------------------------------------------------------|
|                                                                                       | DASH HATCH INDICATES CONCRETE WALL OR COLUMN                             |
|                                                                                       | LIGHT HATCH INDICATES STRUCTURAL CURING LOW WALLS OR MINOR STIFFENERS    |
|                                                                                       | LIGHTER HATCH INDICATES STRUCTURAL TRANSFER SLABS, SLABGIRDS, OR TOPPING |
|  | HATCHED AREA INDICATES EXISTING CONCRETE                                 |
|  | HATCHED AREA INDICATES SECONDARY CONCRETE POUR                           |
|  | HATCHED AREA INDICATES FLOATING SLAB                                     |
|  | EXISTING FINISHED LANDSCAPE GRADING. REFERS TO LANDSCAPE DRAWING         |
| 100.00<br>(000.00)                                                                    | TOP OF CONCRETE SLAB<br>- HIGH POINT                                     |
| 100.00<br>(000.00)                                                                    | TOP OF CONCRETE SLAB<br>- LOW POINT                                      |
| 100.00<br>(000.00)                                                                    | TOP OF CONCRETE BEAM                                                     |
| 100.00<br>(000.00)                                                                    | TOP OF CONCRETE CURB                                                     |
| 100.00<br>(000.00)                                                                    | TOP OF CONCRETE FOUNDATION WALL                                          |
| 100.00<br>(000.00)                                                                    | TOP OF FOOTING                                                           |
| 100.00<br>(000.00)                                                                    | TOP OF CONCRETE HAUNCH                                                   |
| 100.00<br>(000.00)                                                                    | TOP OF CONCRETE SLAB                                                     |
| 100.00<br>(000.00)                                                                    | TOP OF SECONDARY POUR                                                    |
| 100.00<br>(000.00)                                                                    | TOP OF CONCRETE LEDGE                                                    |
| 100.00<br>(000.00)                                                                    | TOP OF CONCRETE SLAB DEPRESSION                                          |
| 100.00<br>(000.00)                                                                    | TOP OF CONCRETE UPFLUNG BEAM                                             |
| 100.00<br>(000.00)                                                                    | TOP OF CONCRETE WALL                                                     |
| 100.00<br>(000.00)                                                                    | TOP OF CONCRETE FLOATING SLAB                                            |
| 100.00<br>(000.00)                                                                    | TOP OF CONCRETE FLOATING CURB                                            |
| 100.00<br>(000.00)                                                                    | TOP OF CONCRETE PARAPET                                                  |
| 100.00<br>(000.00)                                                                    | TOP OF CONCRETE TOPPING                                                  |
| 100.00<br>(000.00)                                                                    | TOP OF CONCRETE TOPPING<br>- HIGH POINT                                  |
| 100.00<br>(000.00)                                                                    | TOP OF CONCRETE TOPPING<br>- LOW POINT                                   |
| 100.00<br>(000.00)                                                                    | TOP OF CONCRETE LANDSCAPE CURB (ALSO REFER TO LANDSCAPE DRAWINGS)        |
| 100.00<br>(000.00)                                                                    | TOP OF CONCRETE LANDSCAPE WALLS (ALSO REFER TO LANDSCAPE DRAWINGS)       |
| 100.00<br>(000.00)                                                                    | UNDERSIDE OF CONCRETE BEAM                                               |
| 100.00<br>(000.00)                                                                    | TOP OF STRUCTURAL STEEL                                                  |
| 100.00<br>(000.00)                                                                    | TOP OF CONCRETE MID-SLAB                                                 |

**KIRKOR ARCHITECTS + PLANNERS**  
20 Martin Ross Avenue, Toronto, Ontario, M3J 2Z1  
T(416) 665-6060, F(416) 665-1234, [www.kirkorarchitects.ca](http://www.kirkorarchitects.ca)

| No.: | Revision | Date |
|------|----------|------|
|      |          |      |

| No | Issued For | De |
|----|------------|----|
|----|------------|----|

Hines **TRIDEL**  
AQUAVIST  
Block 3 - R3 & R4  
263 Queens Quay East  
Toronto, ON



As indicated

M.N.

C.A.

13148

November 4, 2016

A9-30