



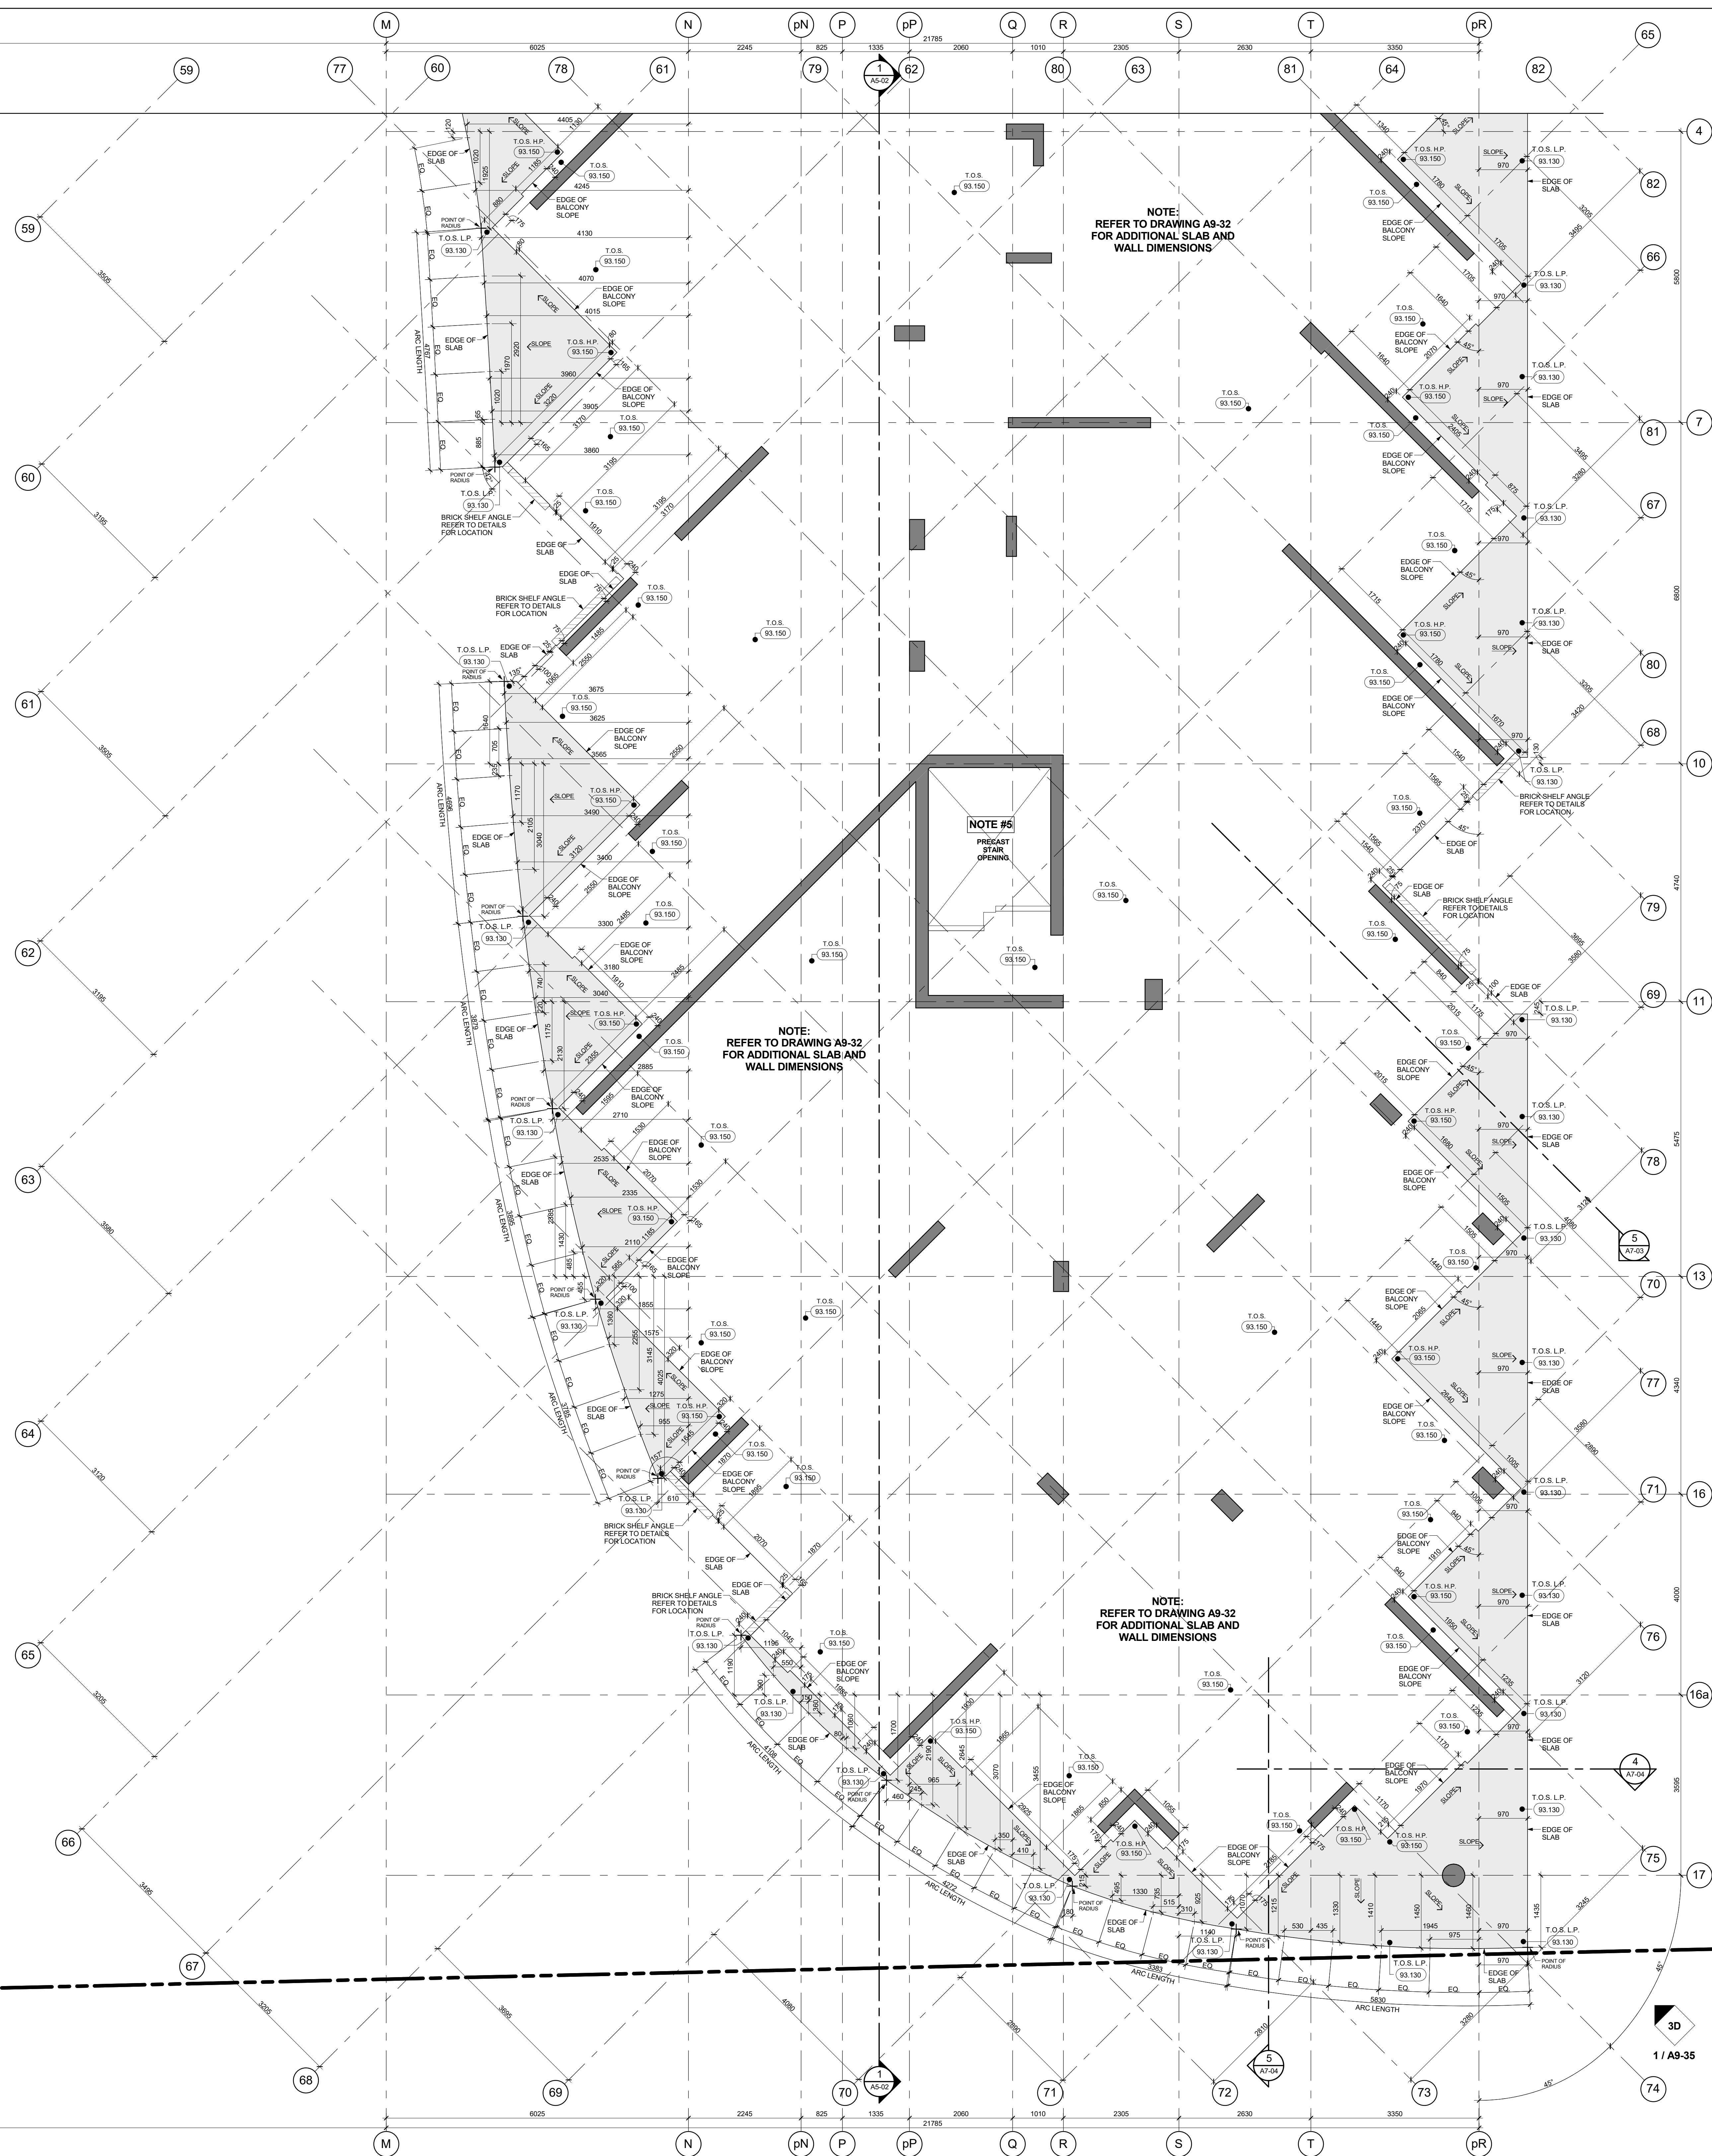

Scale: 1 : 50

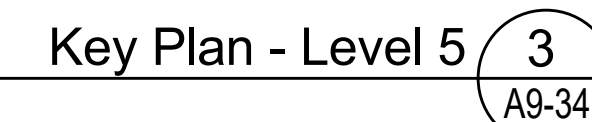

1. ASSUME TOP OF FLOOR SLAB ELEVATION AS +0.000.
FOR FLOOR SLAB ELEVATION SEE BUILDING SECTION DRAWING.

[illegible]