



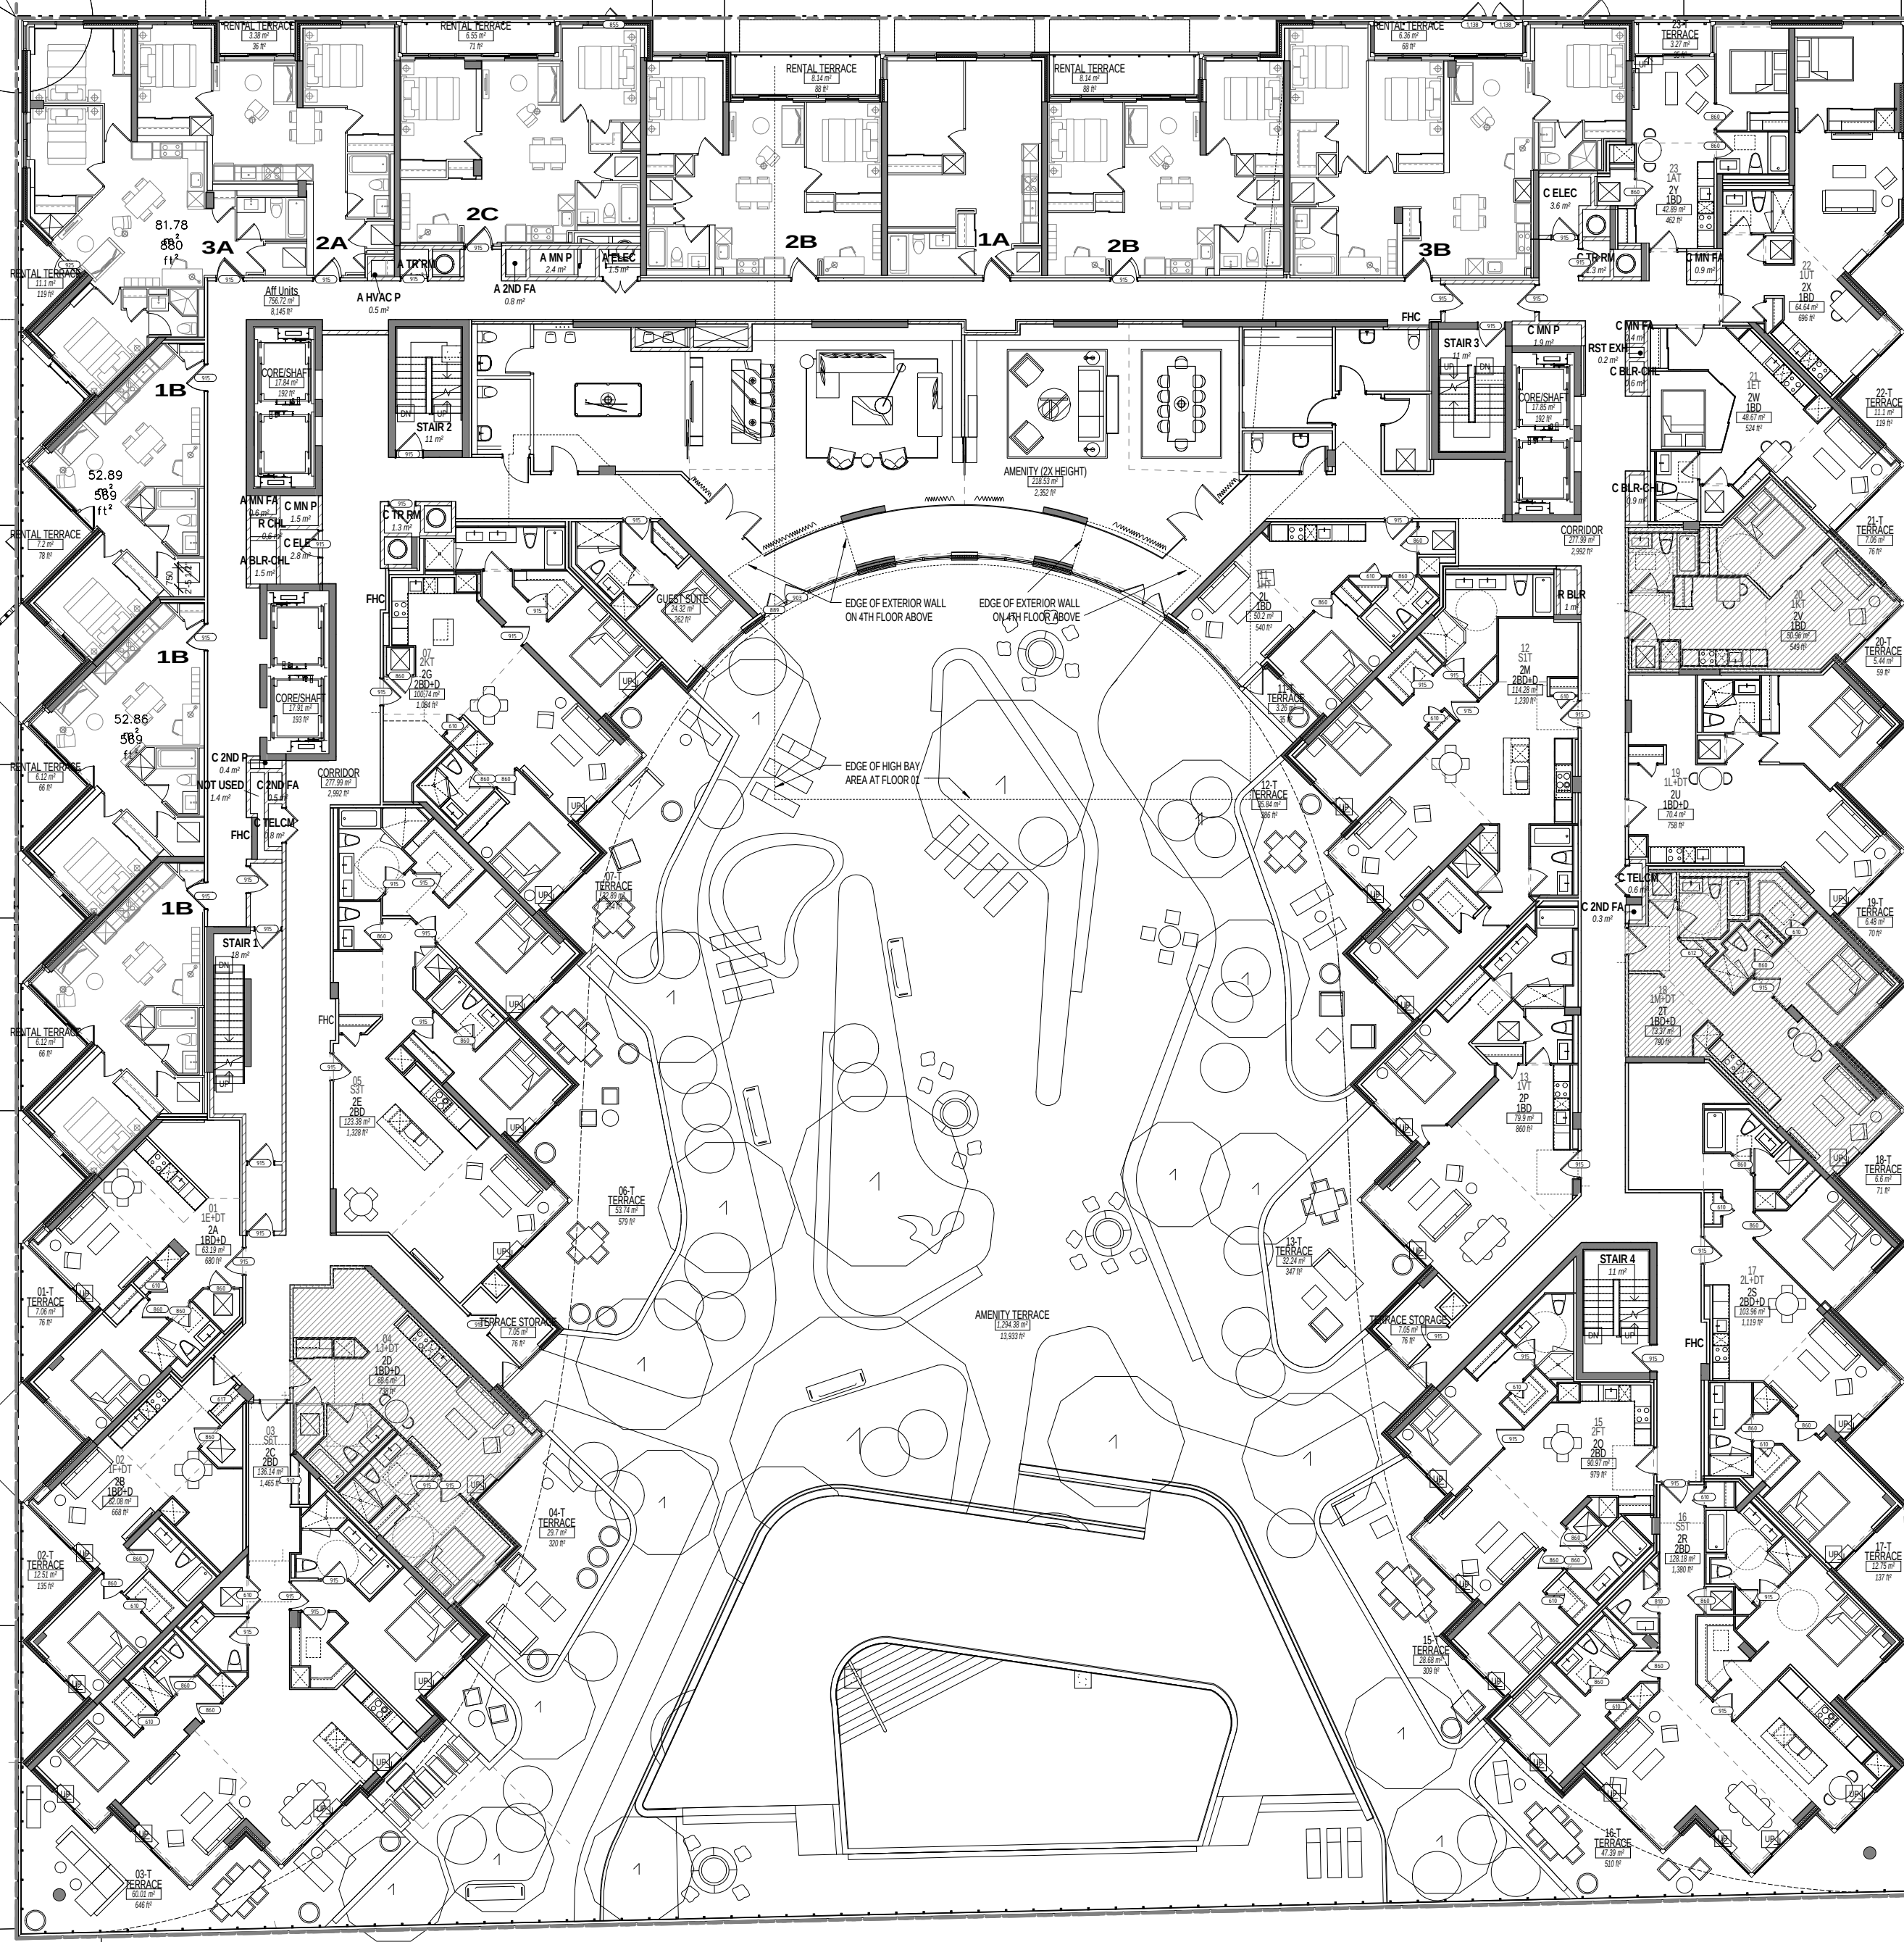


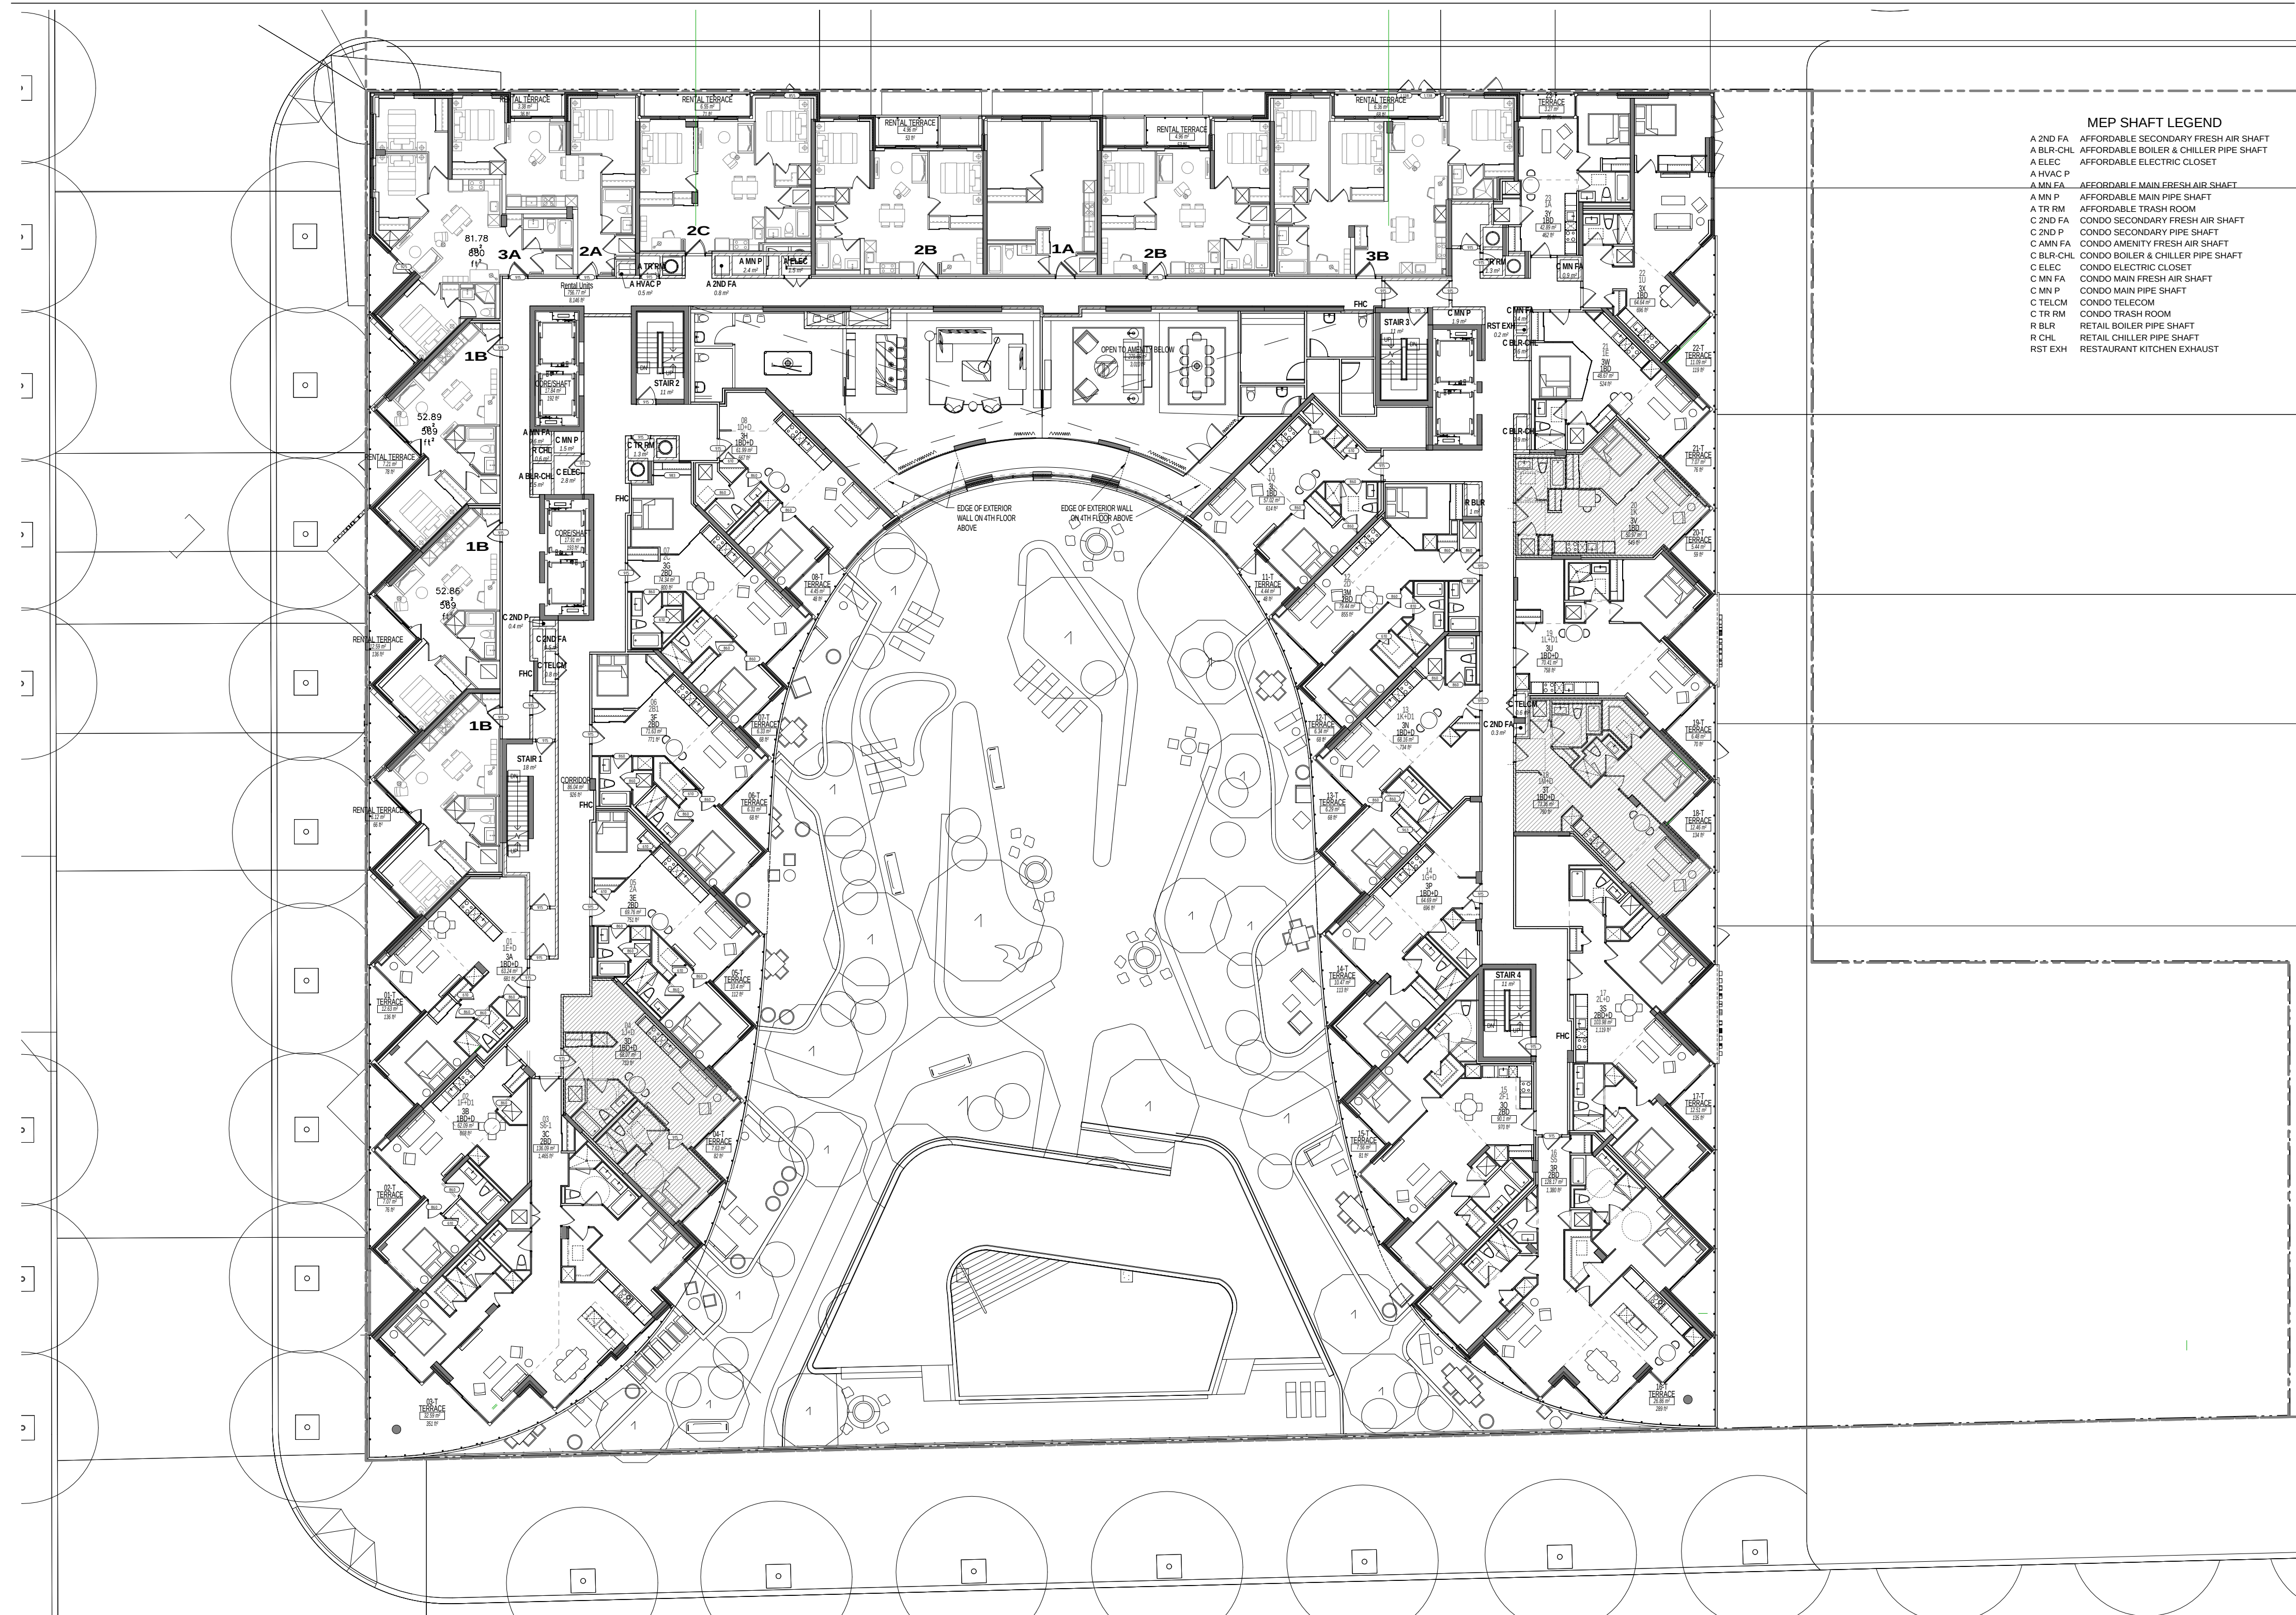


MEP SHAFT LEGEND	
A 2ND FA	AFFORDABLE SECONDARY FRESH AIR SHAFT
A BLR-CHL	AFFORDABLE BOILER & CHILLER PIPE SHAFT
A ELEC	AFFORDABLE ELECTRIC CLOSET
A HVAC P	
A MN FA	AFFORDABLE MAIN FRESH AIR SHAFT
A MN P	AFFORDABLE MAIN PIPE SHAFT
A TR RM	AFFORDABLE TRASH ROOM
C 2ND FA	CONDO SECONDARY FRESH AIR SHAFT
C 2ND P	CONDO SECONDARY PIPE SHAFT
C AMN FA	CONDO AMENITY FRESH AIR SHAFT
C BLR-CHL	CONDO BOILER & CHILLER PIPE SHAFT
C ELEC	CONDO ELECTRIC CLOSET
C MN FA	CONDO MAIN FRESH AIR SHAFT
C MN P	CONDO MAIN PIPE SHAFT
C TELCM	CONDO TELECOM
C TR RM	CONDO TRASH ROOM
R BLR	RETAIL BOILER PIPE SHAFT
R CHL	RETAIL CHILLER PIPE SHAFT
RST EXH	RESTAURANT KITCHEN EXHAUST




MEP SHAFT LEGEND	
A 2ND FA	AFFORDABLE SECONDARY FRESH AIR SHAFT
A BLR-CHL	AFFORDABLE BOILER & CHILLER PIPE SHAFT
A ELEC	AFFORDABLE ELECTRIC CLOSET
A HVAC P	
A MN FA	AFFORDABLE MAIN FRESH AIR SHAFT
A MN P	AFFORDABLE MAIN PIPE SHAFT
A TR RM	AFFORDABLE TRASH ROOM
C 2ND FA	CONDO SECONDARY FRESH AIR SHAFT
C 2ND P	CONDO SECONDARY PIPE SHAFT
C AMN FA	CONDO AMENITY FRESH AIR SHAFT
C BLR-CHL	CONDO BOILER & CHILLER PIPE SHAFT
C ELEC	CONDO ELECTRIC CLOSET
C MN FA	CONDO MAIN FRESH AIR SHAFT
C MN P	CONDO MAIN PIPE SHAFT
C TELCM	CONDO TELECOM
C TR RM	CONDO TRASH ROOM
R BLR	RETAIL BOILER PIPE SHAFT
R CHL	RETAIL CHILLER PIPE SHAFT
RST EXH	RESTAURANT KITCHEN EXHAUST

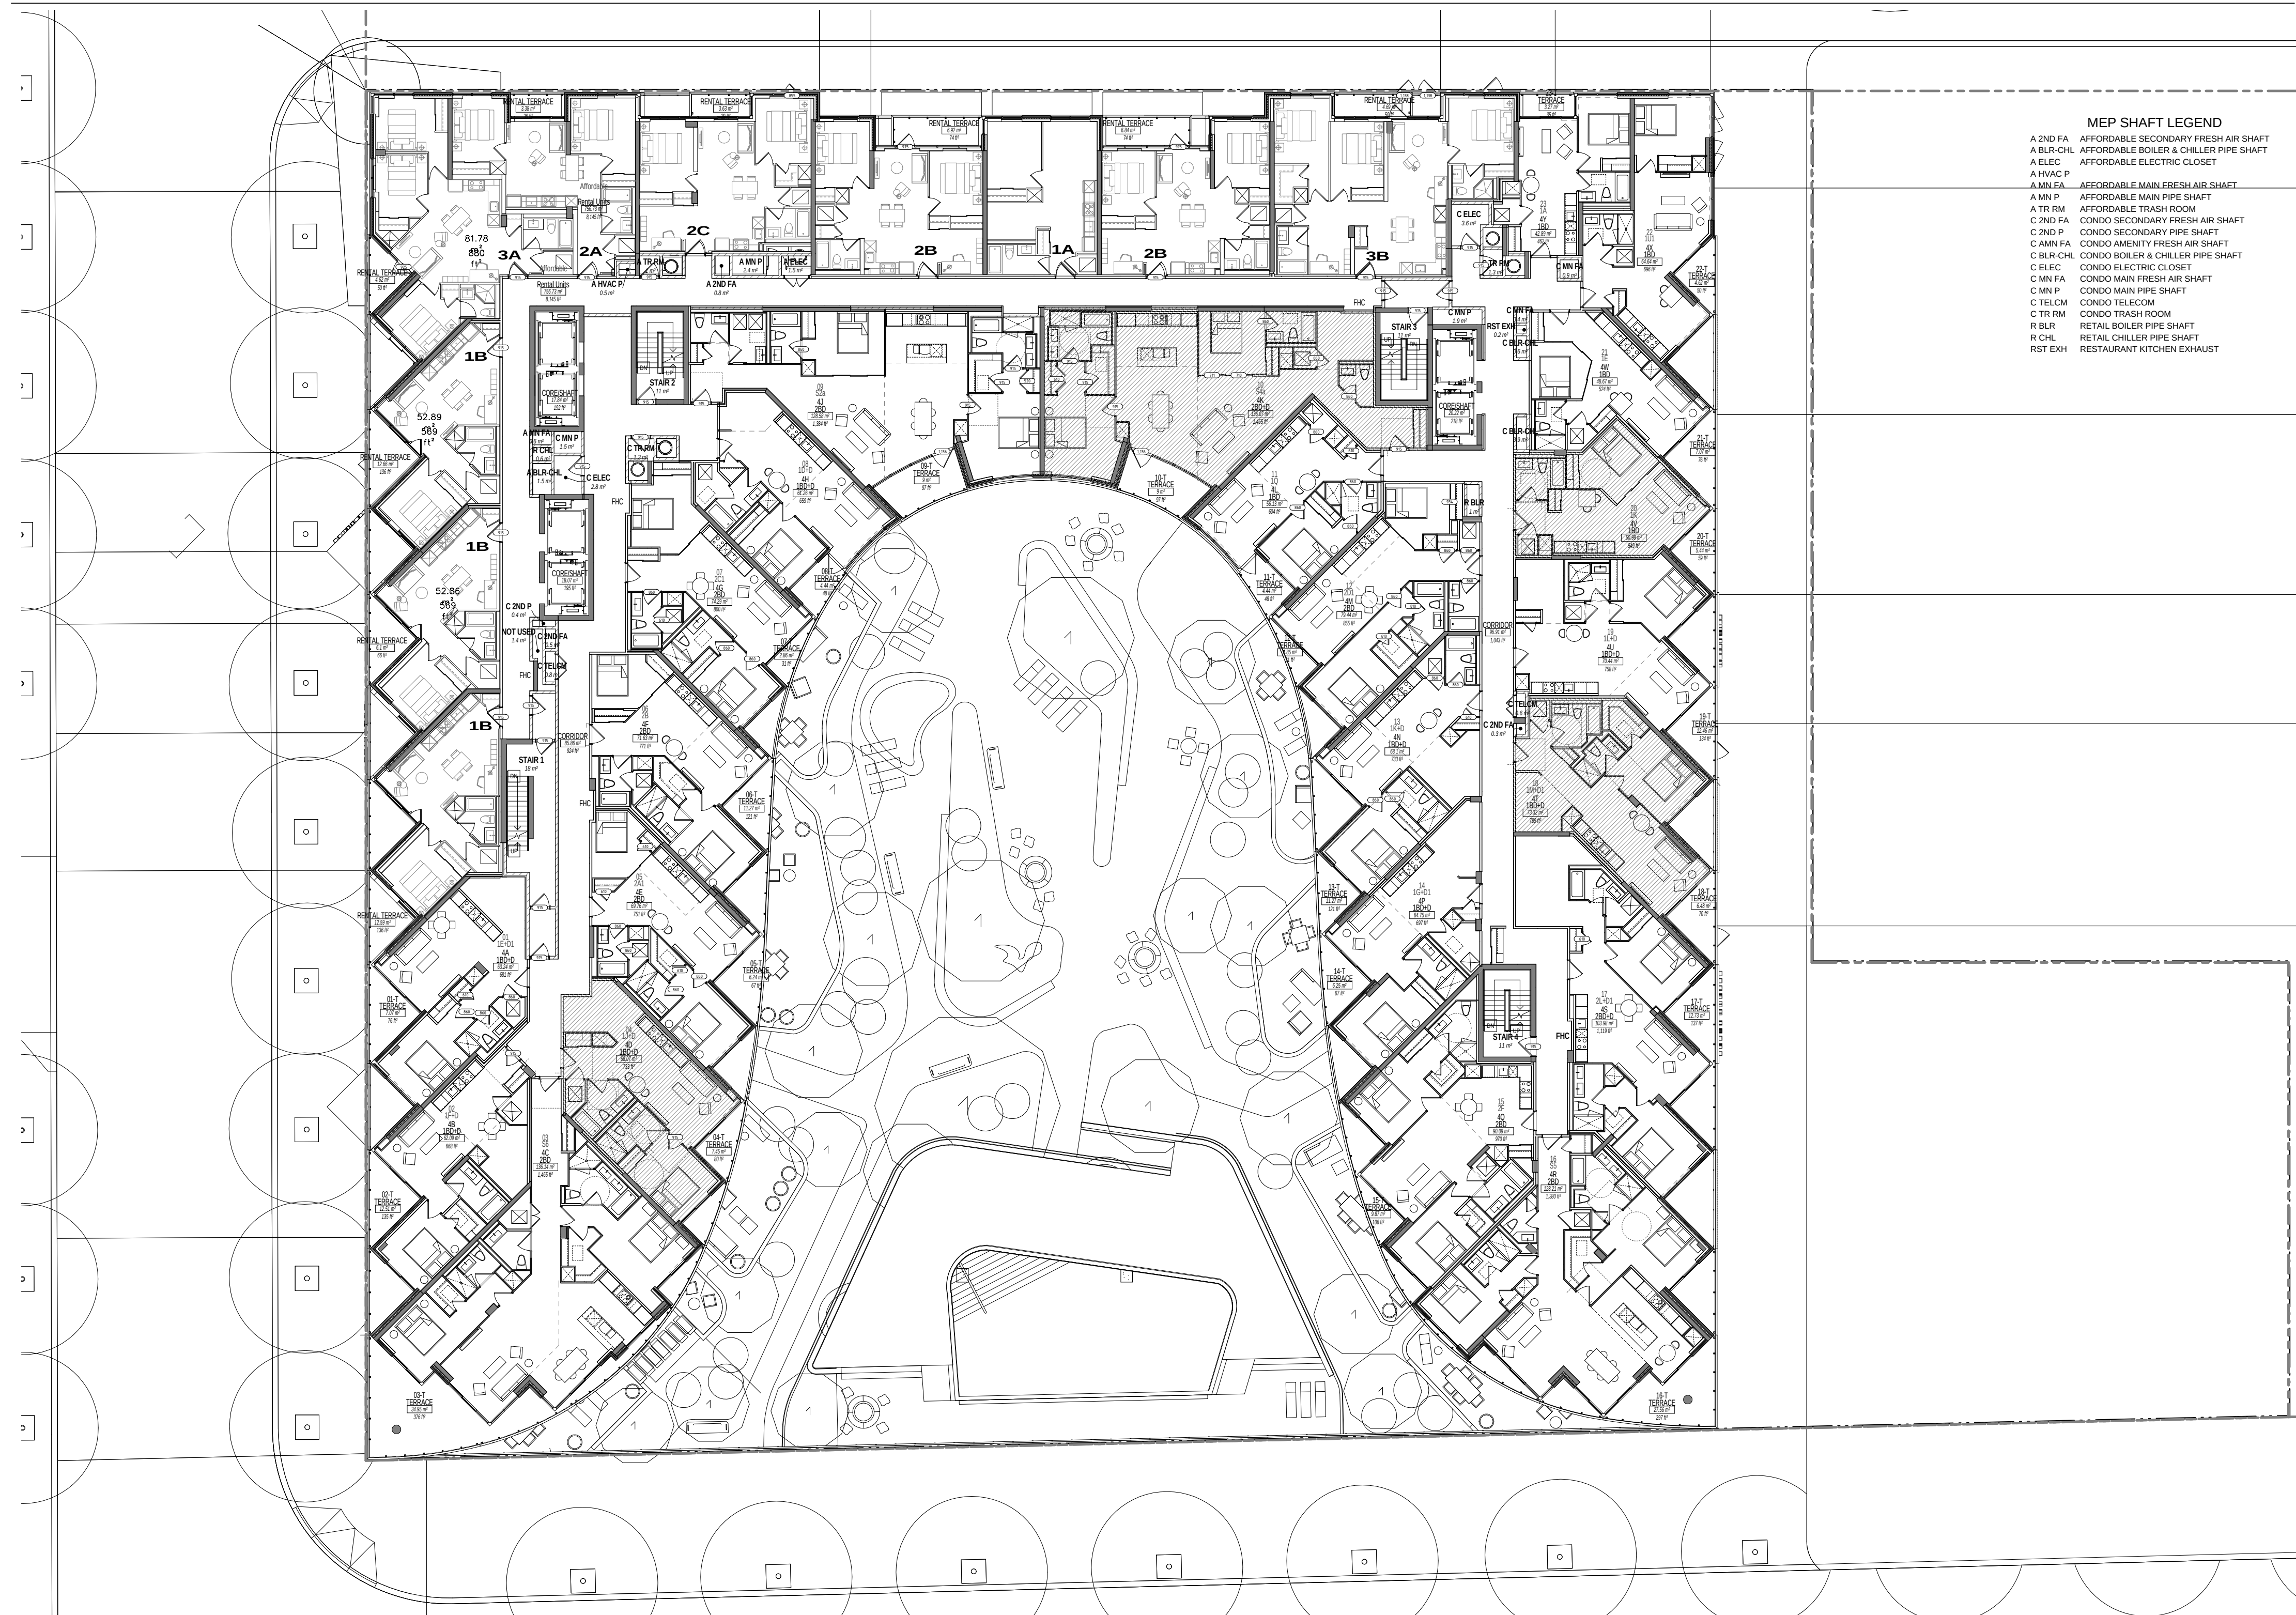


MEP SHAFT LEGEND	
A 2ND FA	AFFORDABLE SECONDARY FRESH AIR SHAFT
A BLR-CHL	AFFORDABLE BOILER & CHILLER PIPE SHAFT
A ELEC	AFFORDABLE ELECTRIC CLOSET
A HVAC P	
A MN FA	AFFORDABLE MAIN FRESH AIR SHAFT
A MN P	AFFORDABLE MAIN PIPE SHAFT
A TR RM	AFFORDABLE TRASH ROOM
C 2ND FA	CONDO SECONDARY FRESH AIR SHAFT
C 2ND P	CONDO SECONDARY PIPE SHAFT
C AMN FA	CONDO AMENITY FRESH AIR SHAFT
C BLR-CHL	CONDO BOILER & CHILLER PIPE SHAFT
C ELEC	CONDO ELECTRIC CLOSET
C MN FA	CONDO MAIN FRESH AIR SHAFT
C MN P	CONDO MAIN PIPE SHAFT
C TELCM	CONDO TELECOM
C TR RM	CONDO TRASH ROOM
R BLR	RETAIL BOILER PIPE SHAFT
R CHL	RETAIL CHILLER PIPE SHAFT
RST EXH	RESTAURANT KITCHEN EXHAUST

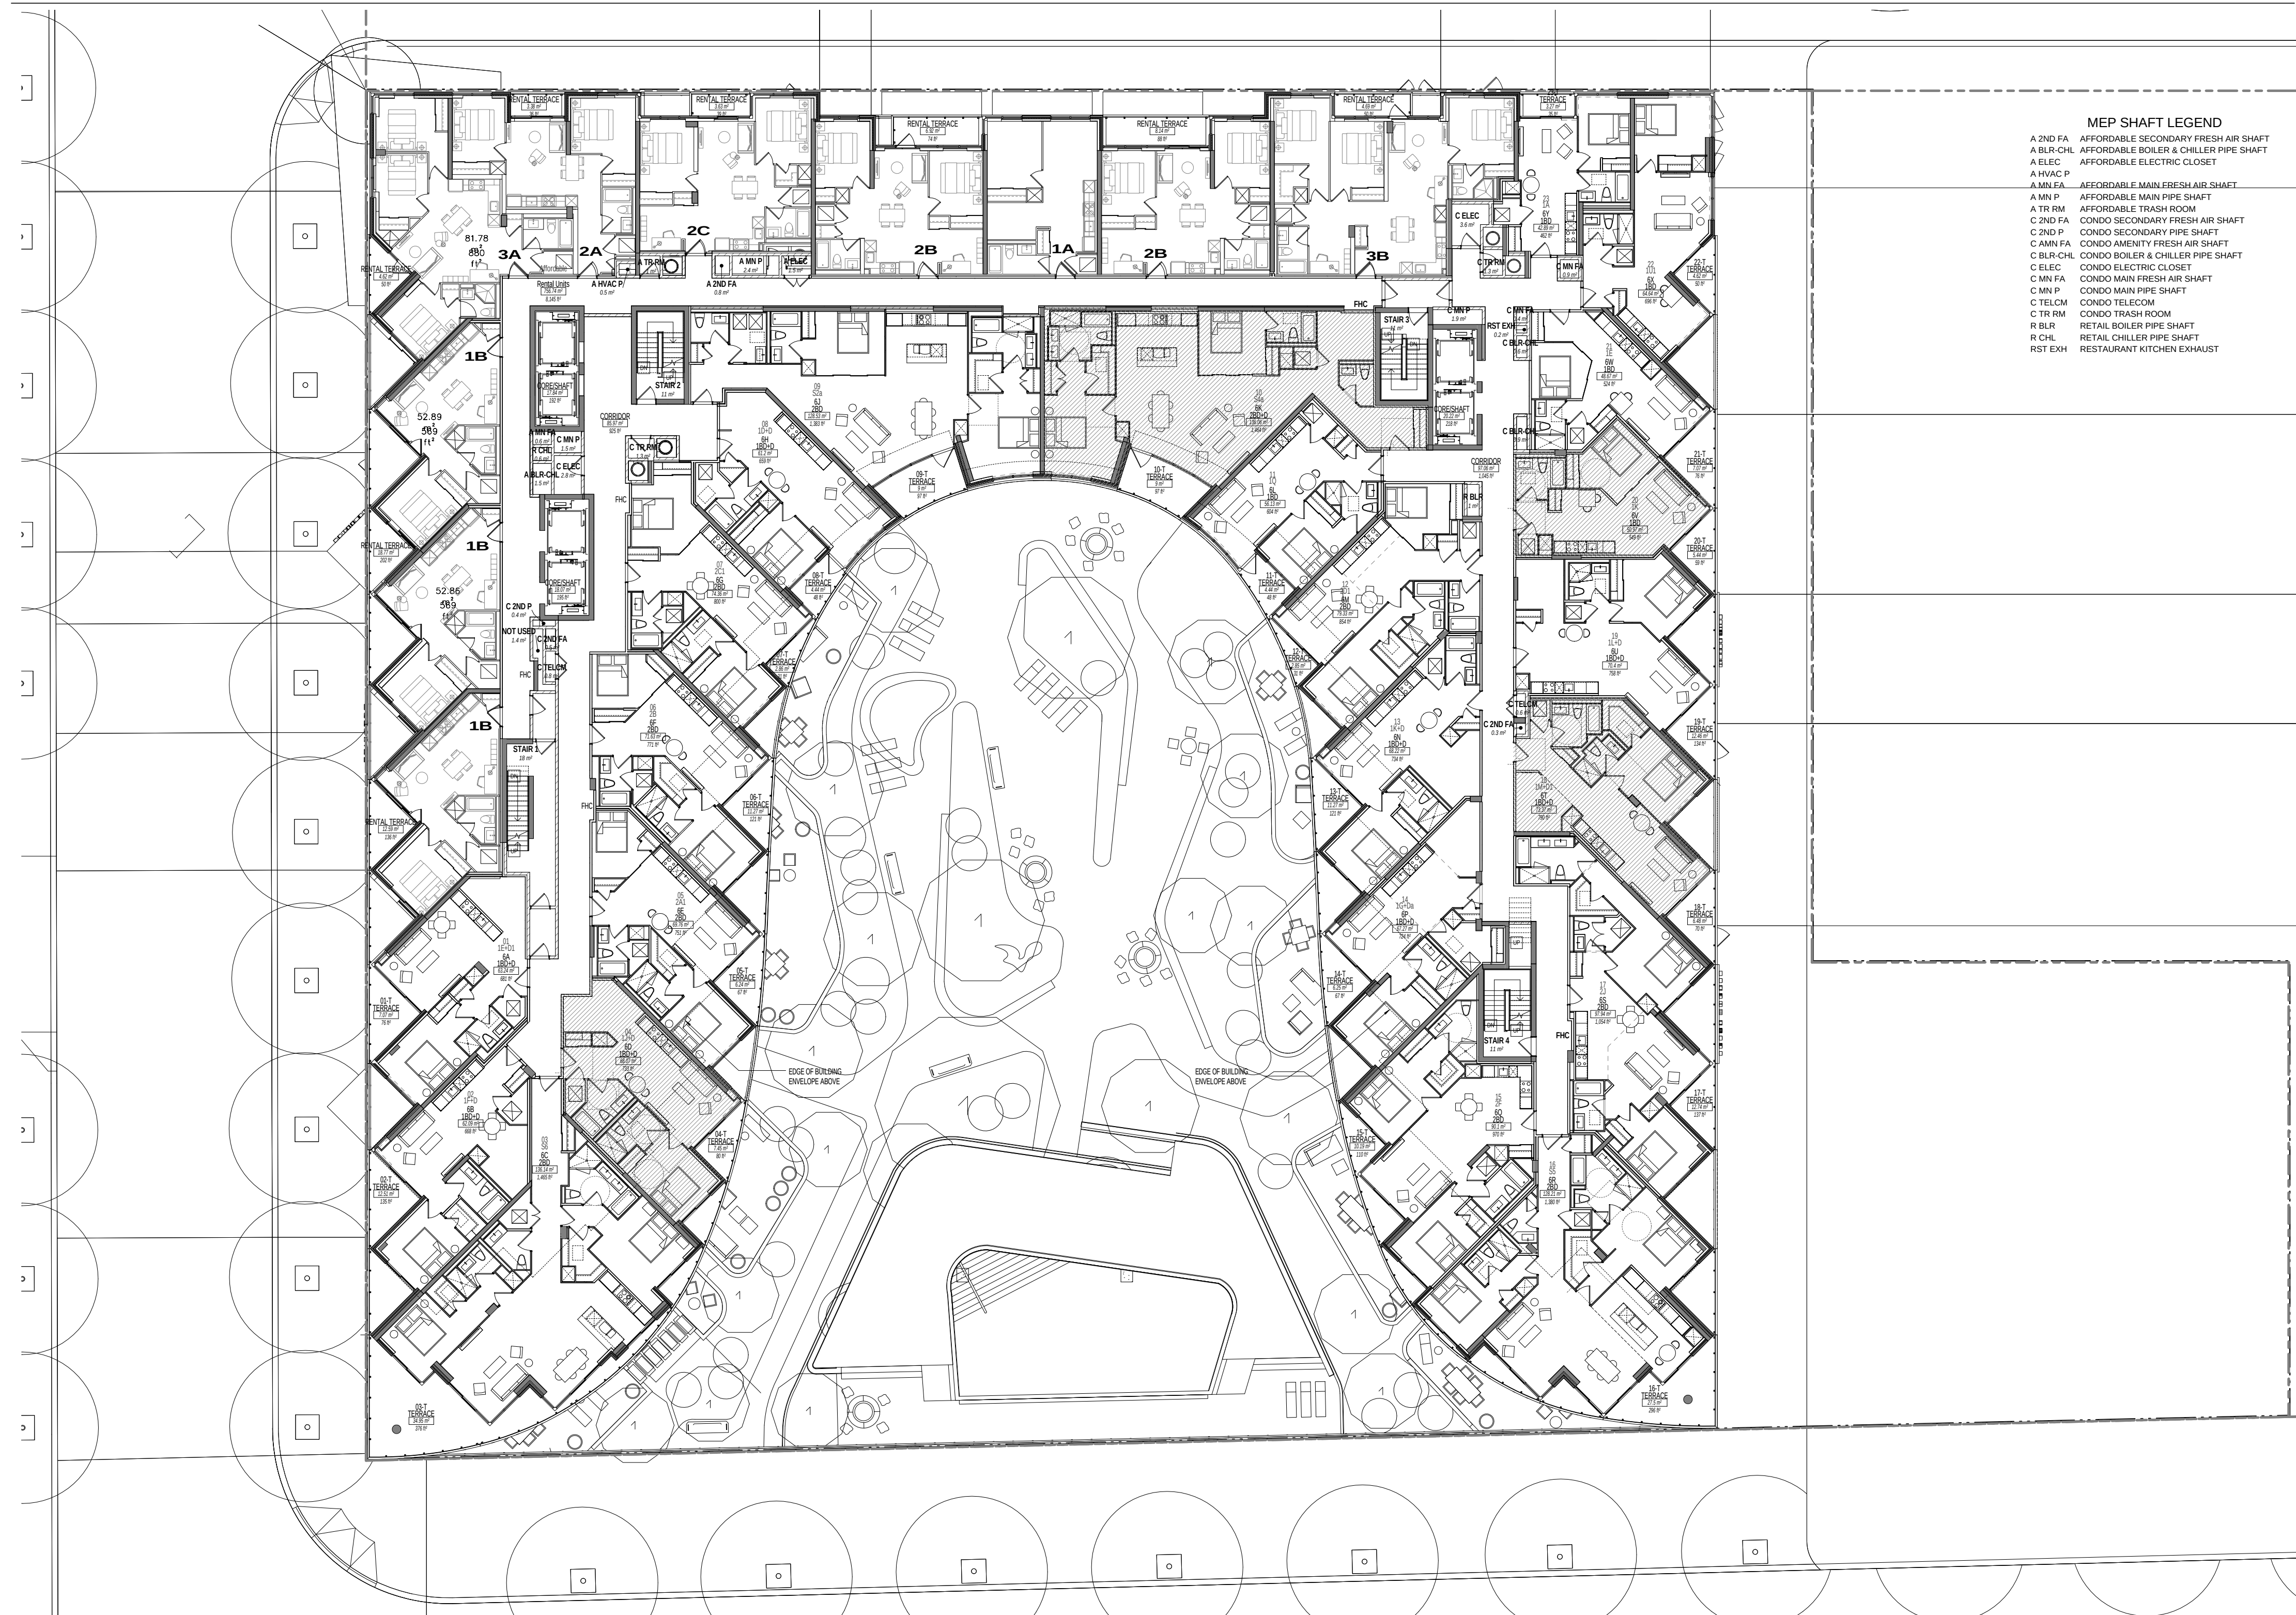


MEP SHAFT LEGEND	
A 2ND FA	AFFORDABLE SECONDARY FRESH AIR SHAFT
A BLR-CHL	AFFORDABLE BOILER & CHILLER PIPE SHAFT
A ELEC	AFFORDABLE ELECTRIC CLOSET
A HVAC P	
A MN FA	AFFORDABLE MAIN FRESH AIR SHAFT
A MN P	AFFORDABLE MAIN PIPE SHAFT
A TR RM	AFFORDABLE TRASH ROOM
C 2ND FA	CONDO SECONDARY FRESH AIR SHAFT
C 2ND P	CONDO SECONDARY PIPE SHAFT
C AMN FA	CONDO AMENITY FRESH AIR SHAFT
C BLR-CHL	CONDO BOILER & CHILLER PIPE SHAFT
C ELEC	CONDO ELECTRIC CLOSET
C MN FA	CONDO MAIN FRESH AIR SHAFT
C MN P	CONDO MAIN PIPE SHAFT
C TELCM	CONDO TELECOM
C TR RM	CONDO TRASH ROOM
R BLR	RETAIL BOILER PIPE SHAFT
R CHL	RETAIL CHILLER PIPE SHAFT
RST EXH	RESTAURANT KITCHEN EXHAUST

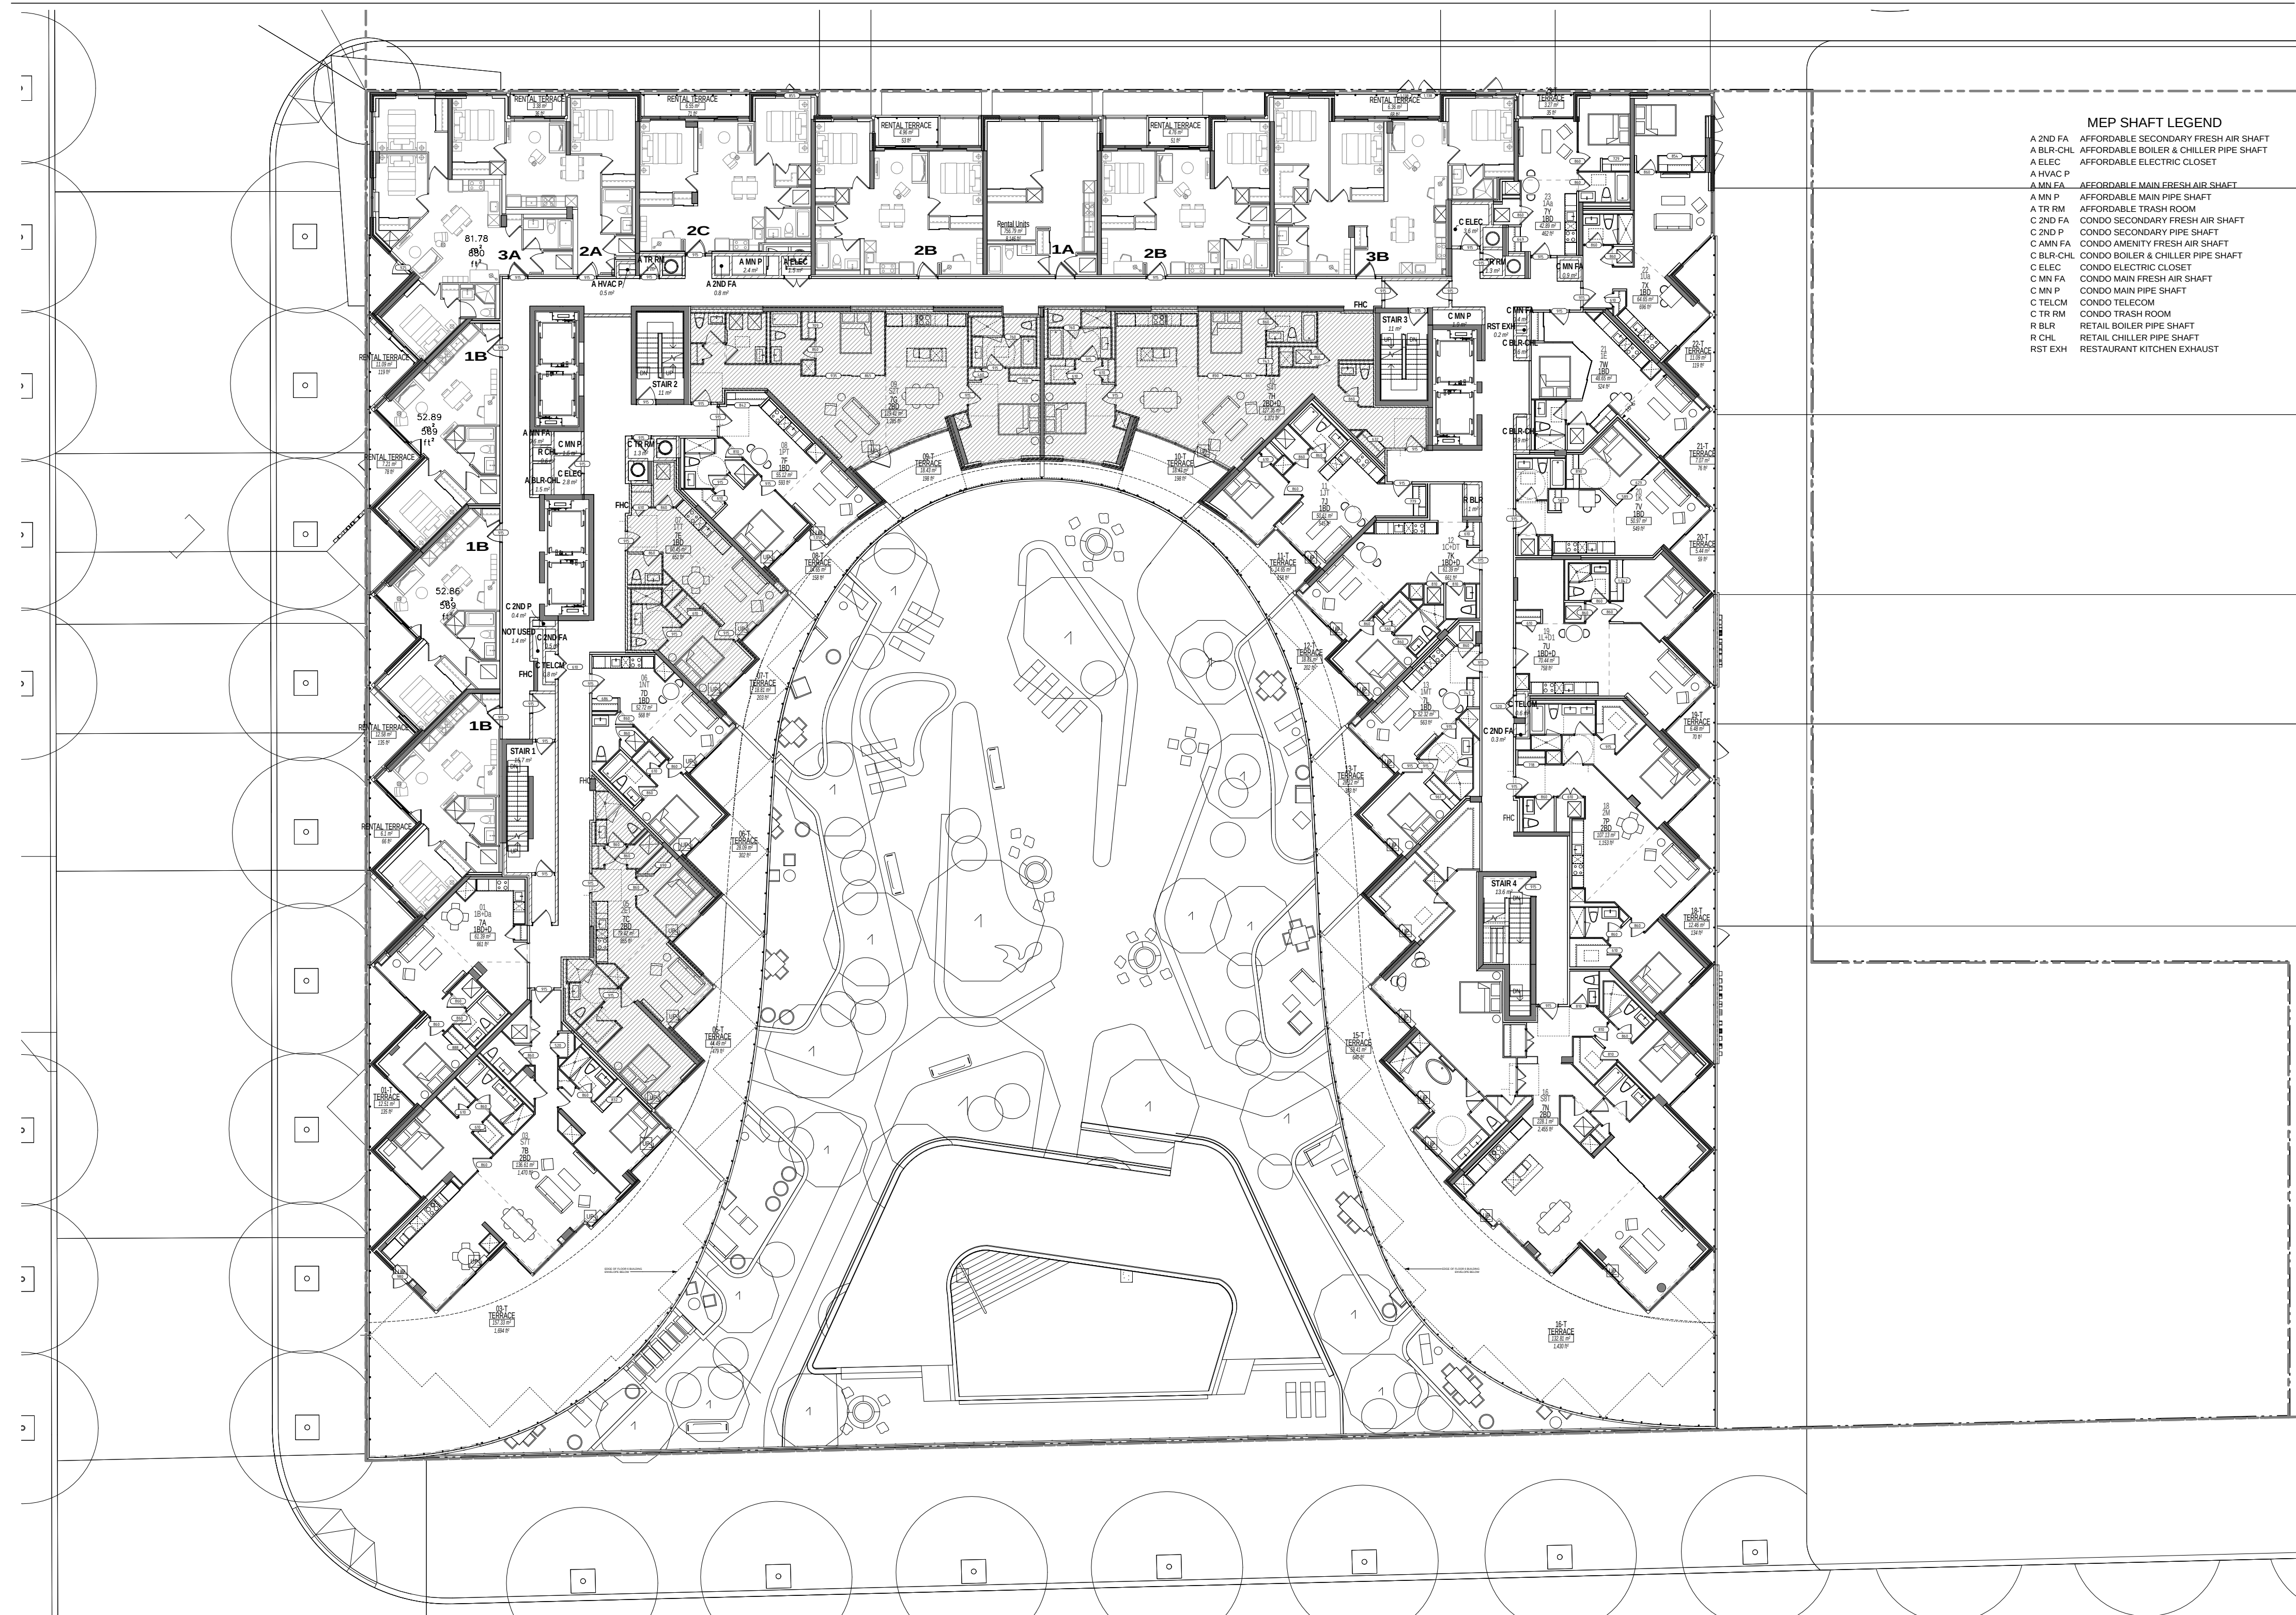

MEP SHAFT LEGEND	
A 2ND FA	AFFORDABLE SECONDARY FRESH AIR SHAFT
A BLR-CHL	AFFORDABLE BOILER & CHILLER PIPE SHAFT
A ELEC	AFFORDABLE ELECTRIC CLOSET
A HVAC P	AFFORDABLE ELECTRIC CLOSET
A MN FA	AFFORDABLE MAIN FRESH AIR SHAFT
A MN P	AFFORDABLE MAIN PIPE SHAFT
A TR RM	AFFORDABLE TRASH ROOM
C 2ND FA	CONDO SECONDARY FRESH AIR SHAFT
C 2ND P	CONDO SECONDARY PIPE SHAFT
C AMN FA	CONDO AMENITY FRESH AIR SHAFT
C BLR-CHL	CONDO BOILER & CHILLER PIPE SHAFT
C ELEC	CONDO ELECTRIC CLOSET
C MN FA	CONDO MAIN FRESH AIR SHAFT
C MN P	CONDO MAIN PIPE SHAFT
C TELCM	CONDO TELECOM
C TR RM	CONDO TRASH ROOM
R BLR	RETAIL BOILER PIPE SHAFT
R CHL	RETAIL CHILLER PIPE SHAFT
RST EXH	RESTAURANT KITCHEN EXHAUST

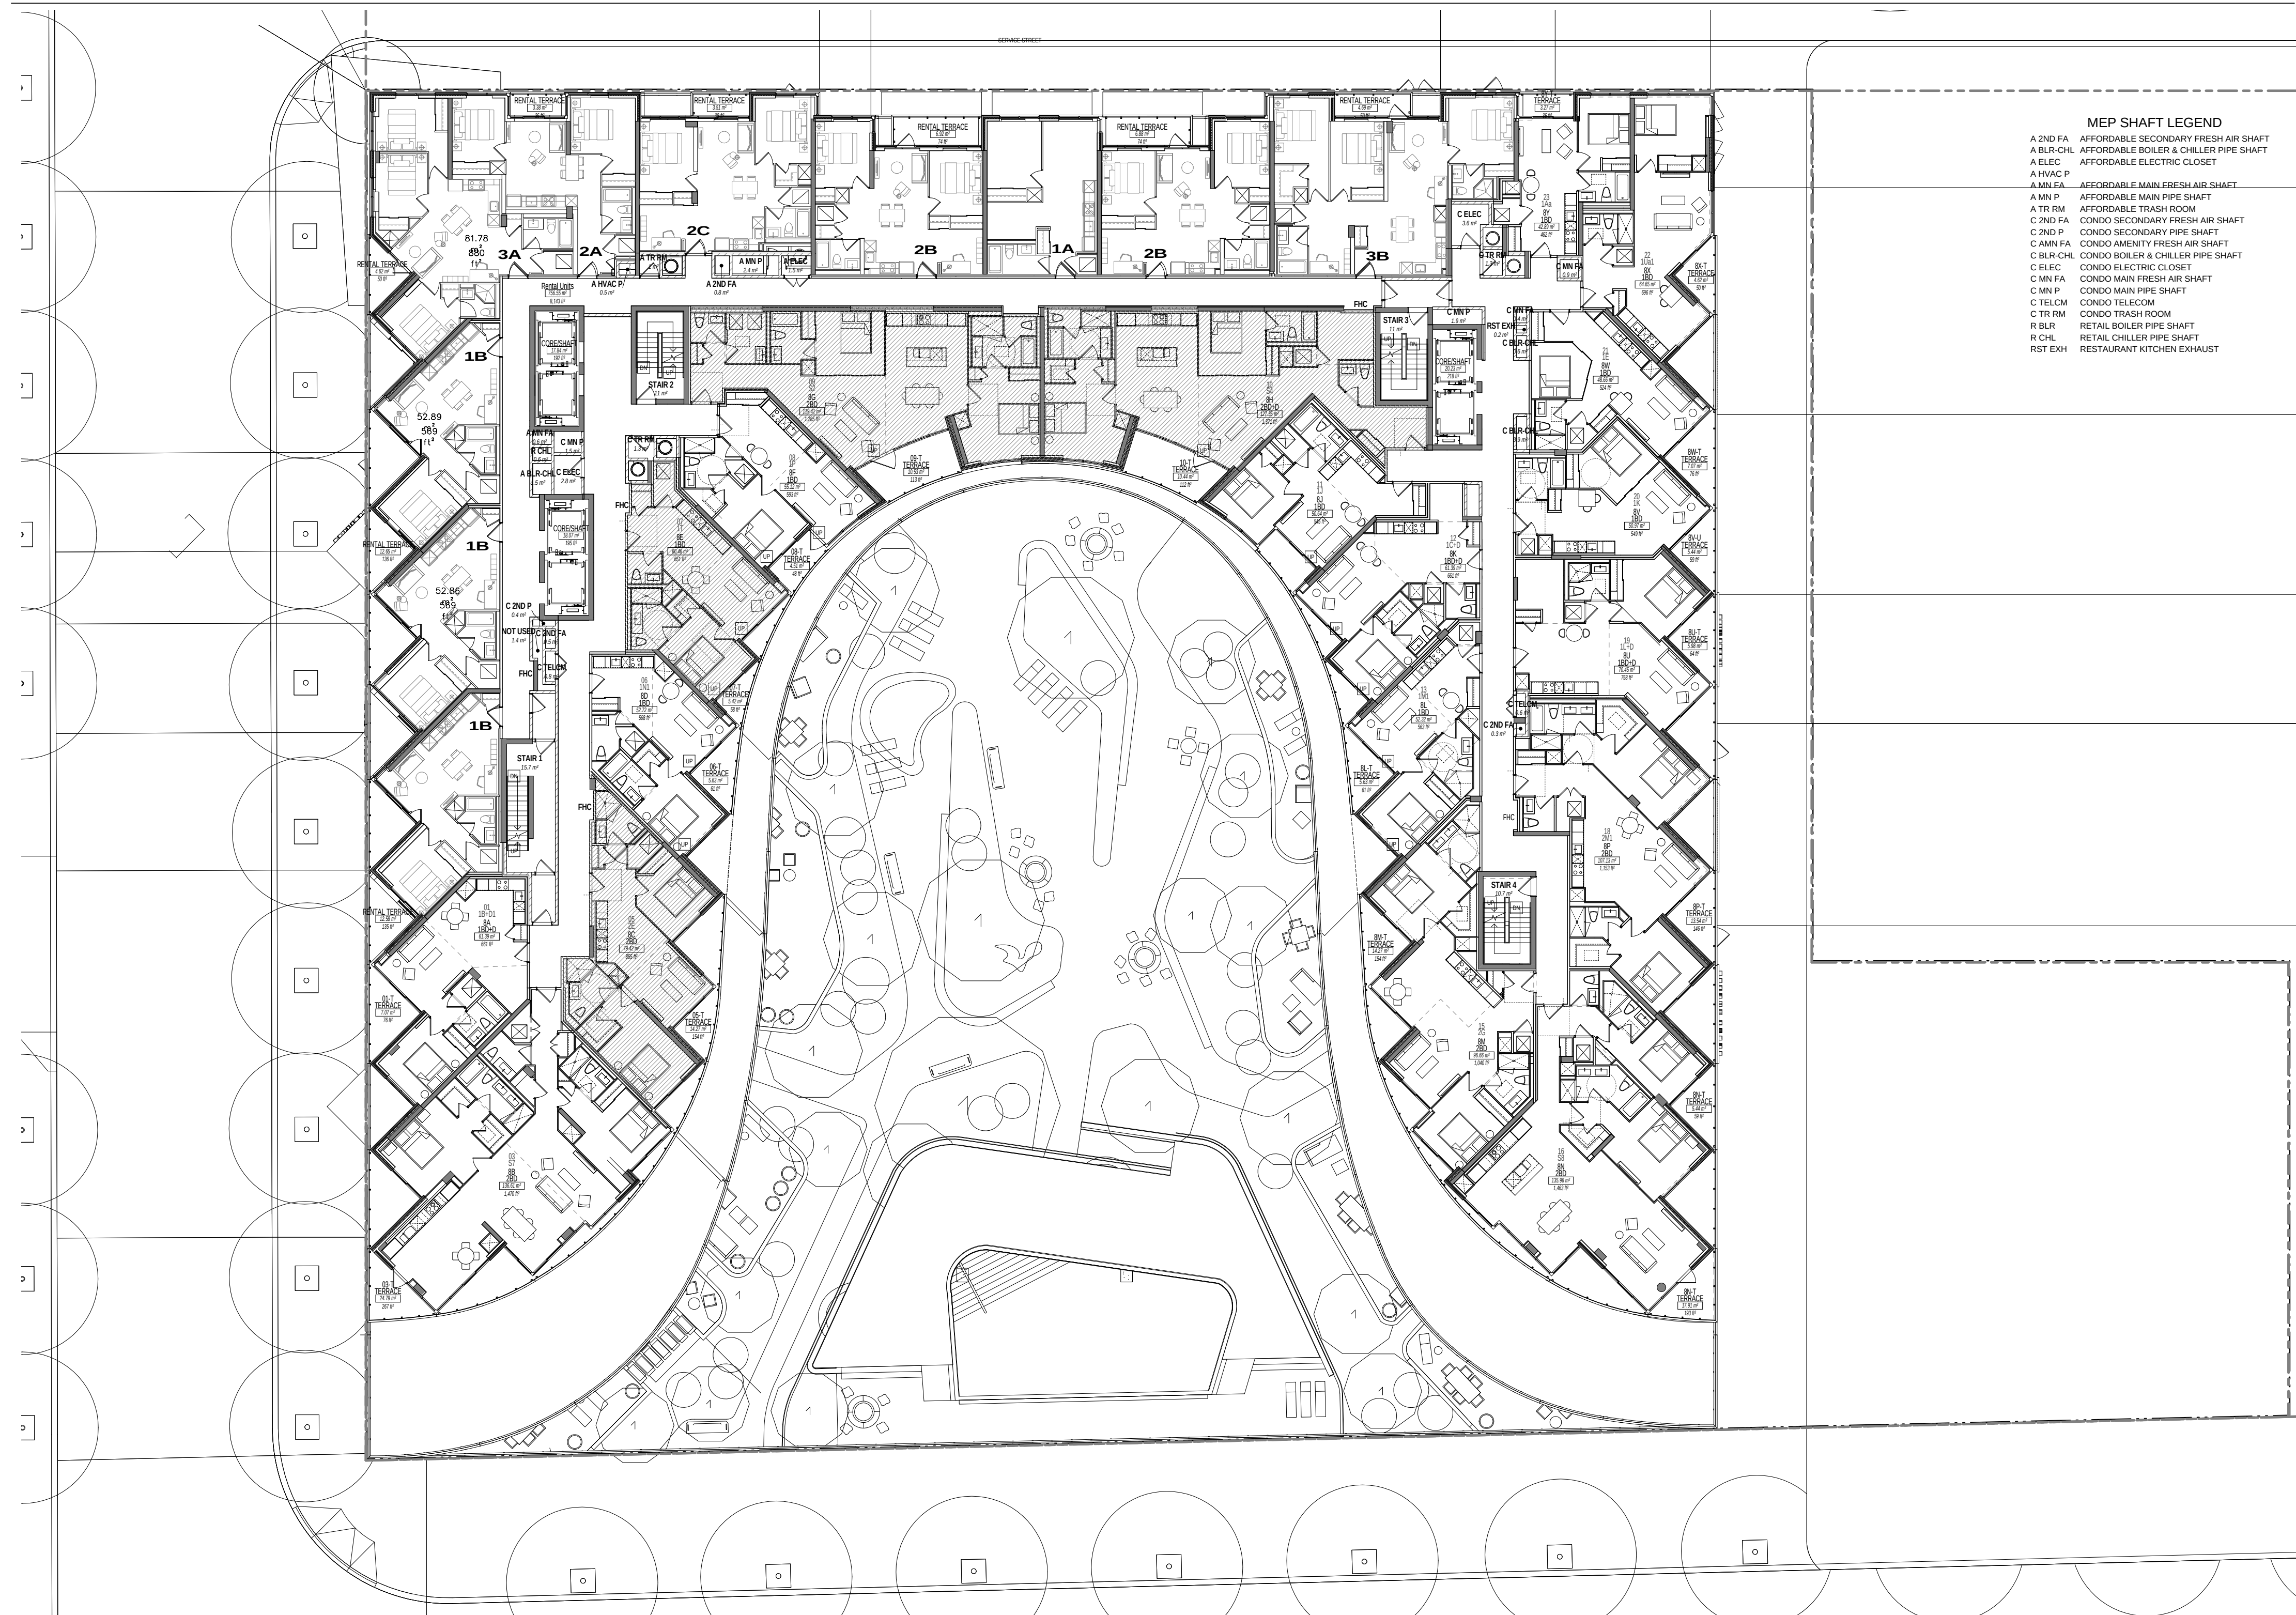


MEP SHAFT LEGEND	
A 2ND FA	AFFORDABLE SECONDARY FRESH AIR SHAFT
A BLR-CHL	AFFORDABLE BOILER & CHILLER PIPE SHAFT
A ELEC	AFFORDABLE ELECTRIC CLOSET
A HVAC P	
A MN FA	AFFORDABLE MAIN FRESH AIR SHAFT
A MN P	AFFORDABLE MAIN PIPE SHAFT
A TR RM	AFFORDABLE TRASH ROOM
C 2ND FA	CONDO SECONDARY FRESH AIR SHAFT
C 2ND P	CONDO SECONDARY PIPE SHAFT
C AMN FA	CONDO AMENITY FRESH AIR SHAFT
C BLR-CHL	CONDO BOILER & CHILLER PIPE SHAFT
C ELEC	CONDO ELECTRIC CLOSET
C MN FA	CONDO MAIN FRESH AIR SHAFT
C MN P	CONDO MAIN PIPE SHAFT
C TELCM	CONDO TELECOM
C TR RM	CONDO TRASH ROOM
R BLR	RETAIL BOILER PIPE SHAFT
R CHL	RETAIL CHILLER PIPE SHAFT
RST EXH	RESTAURANT KITCHEN EXHAUST

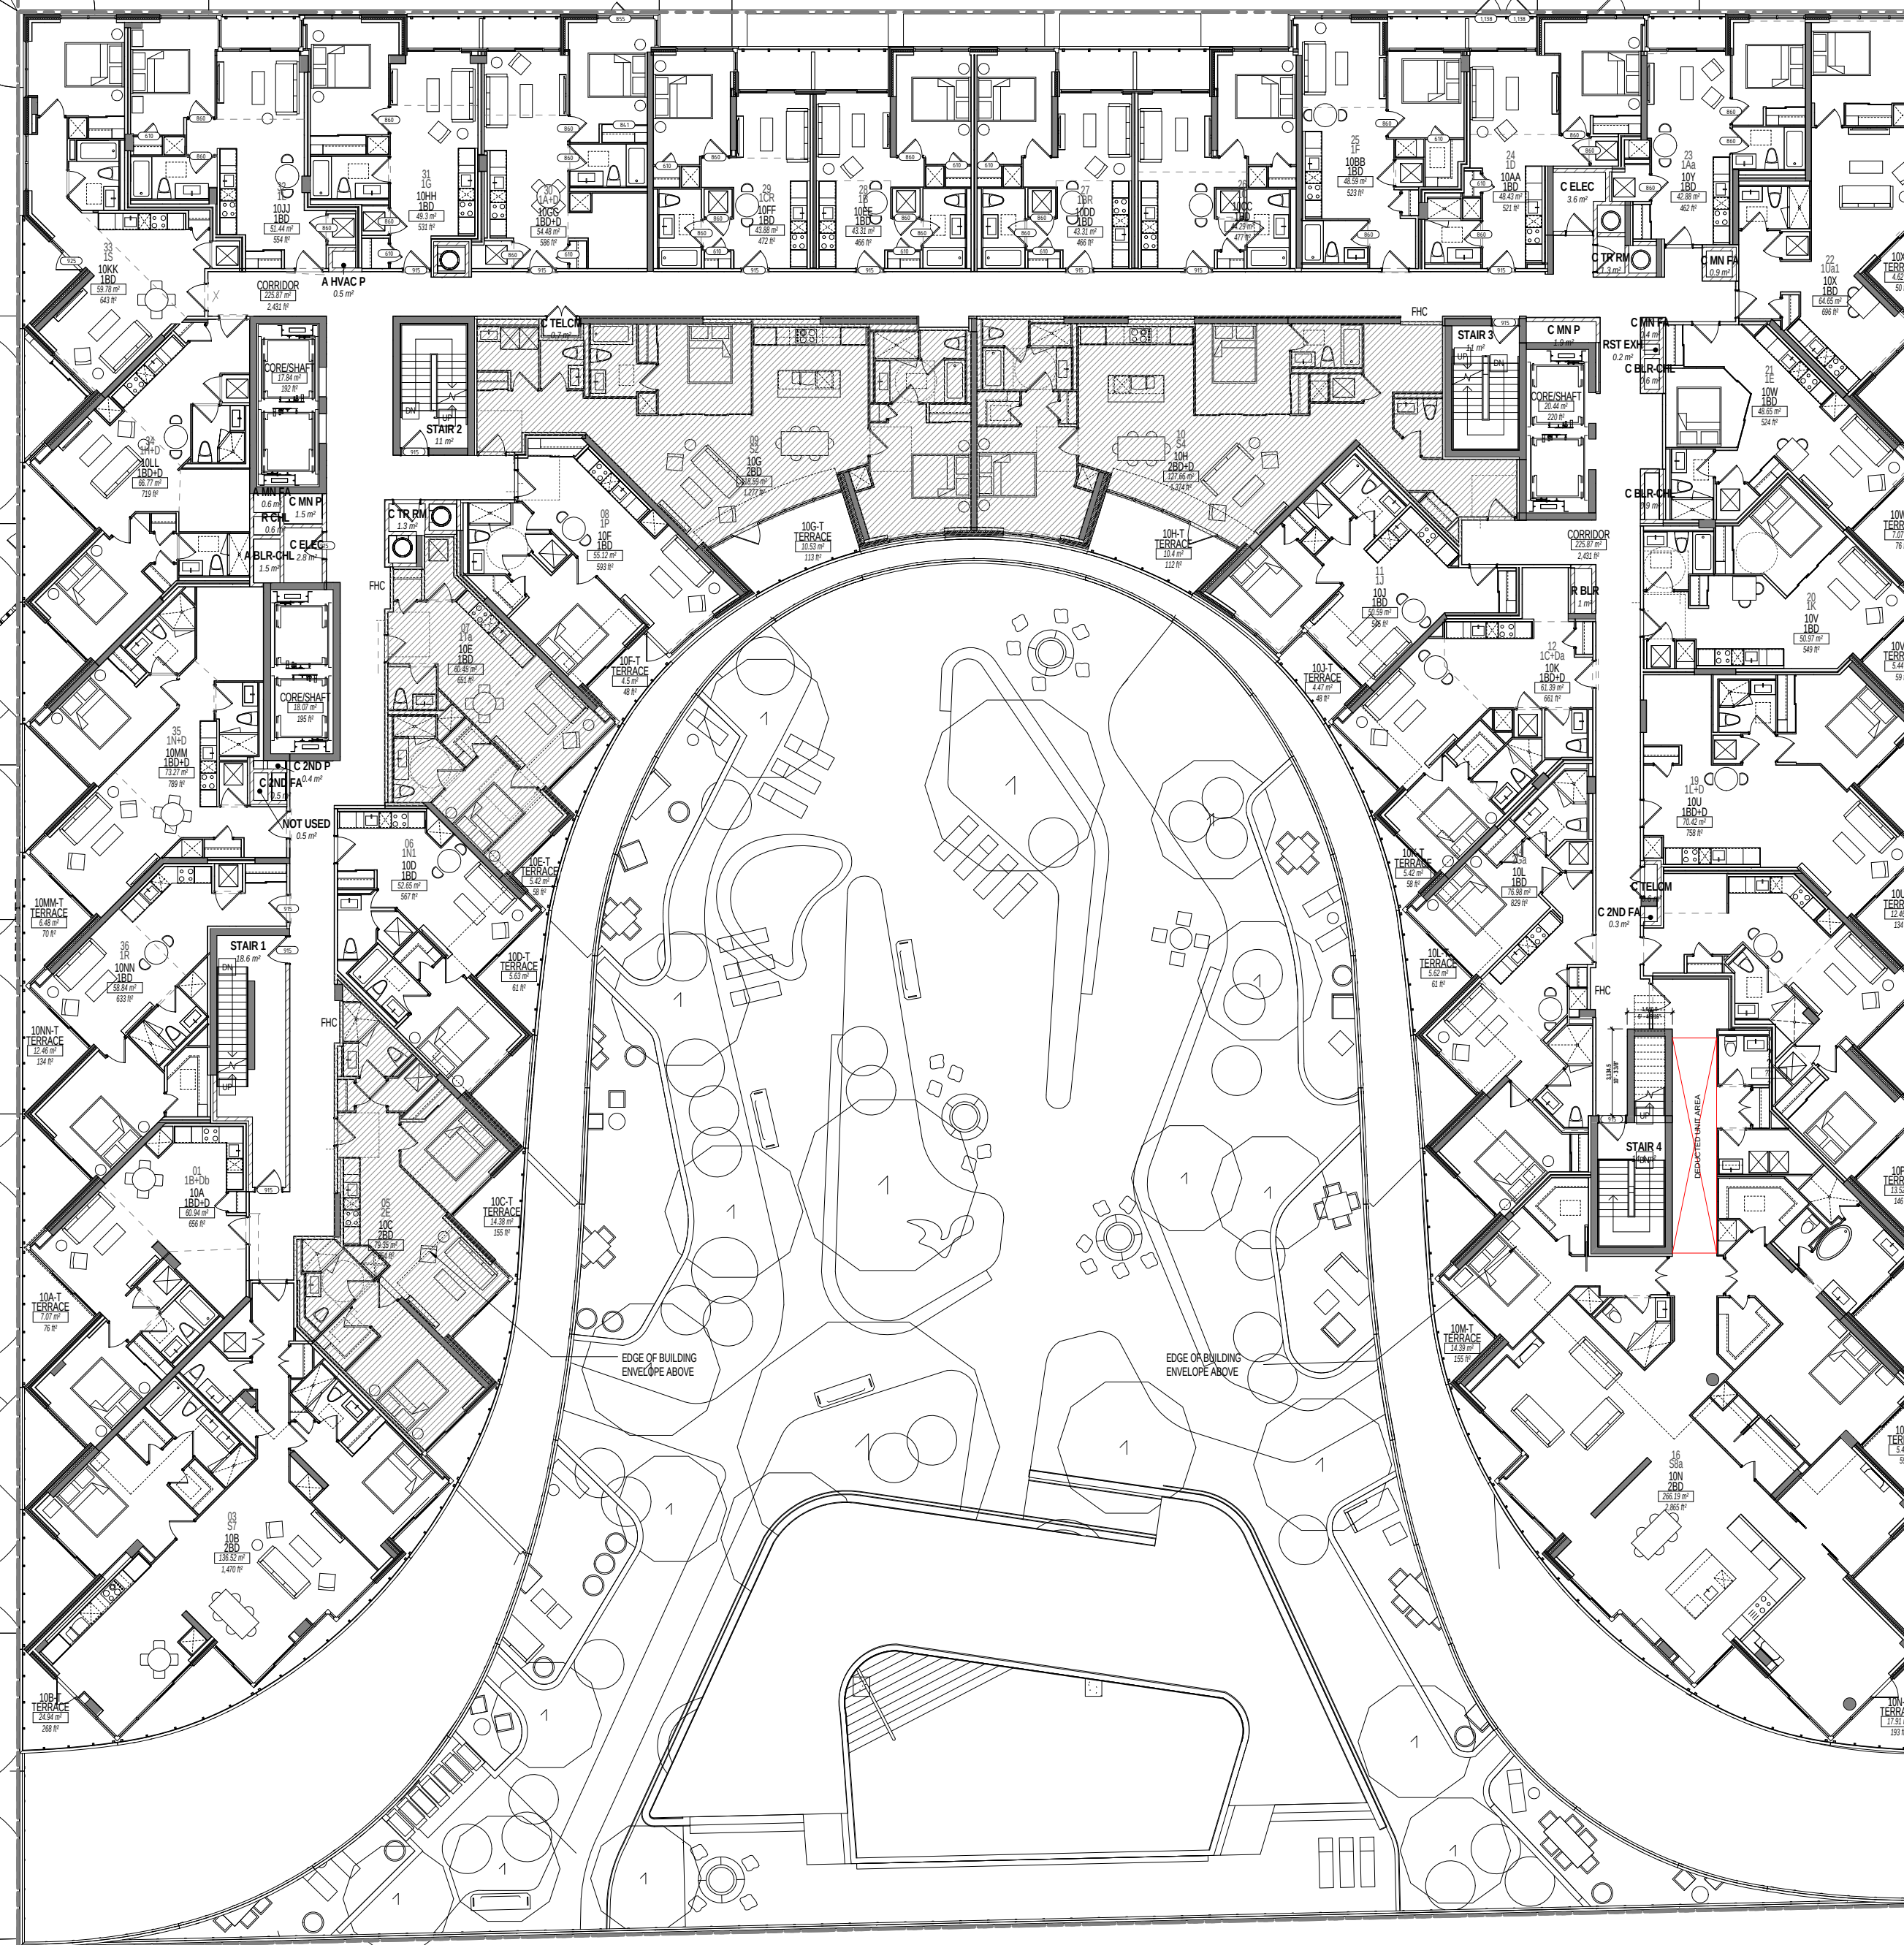


MEP SHAFT LEGEND

A 2ND FA	AFFORDABLE SECONDARY FRESH AIR SHAFT
C BLR-CHL	CONDO BOILER & CHILLER PIPE SHAFT
A ELEC	AFFORDABLE ELECTRIC CLOSET
A HVAC P	
A MN FA	AFFORDABLE MAIN FRESH AIR SHAFT
A MN P	AFFORDABLE MAIN PIPE SHAFT
A TR RM	AFFORDABLE TRASH ROOM
C 2ND FA	CONDO SECONDARY FRESH AIR SHAFT
C 2ND P	CONDO SECONDARY PIPE SHAFT
A MN FA	CONDO AMENITY FRESH AIR SHAFT
C BLR-CHL	CONDO BOILER & CHILLER PIPE SHAFT
C ELEC	CONDO ELECTRIC CLOSET
C MN FA	CONDO MAIN FRESH AIR SHAFT
C MN P	CONDO MAIN PIPE SHAFT
C TELCM	CONDO TELECOM CLOSET
C TR RM	CONDO TRASH ROOM
R BLR	RETAIL BOILER PIPE SHAFT
R CHL	RETAIL CHILLER PIPE SHAFT
RST EXH	RESTAURANT KITCHEN EXHAUST

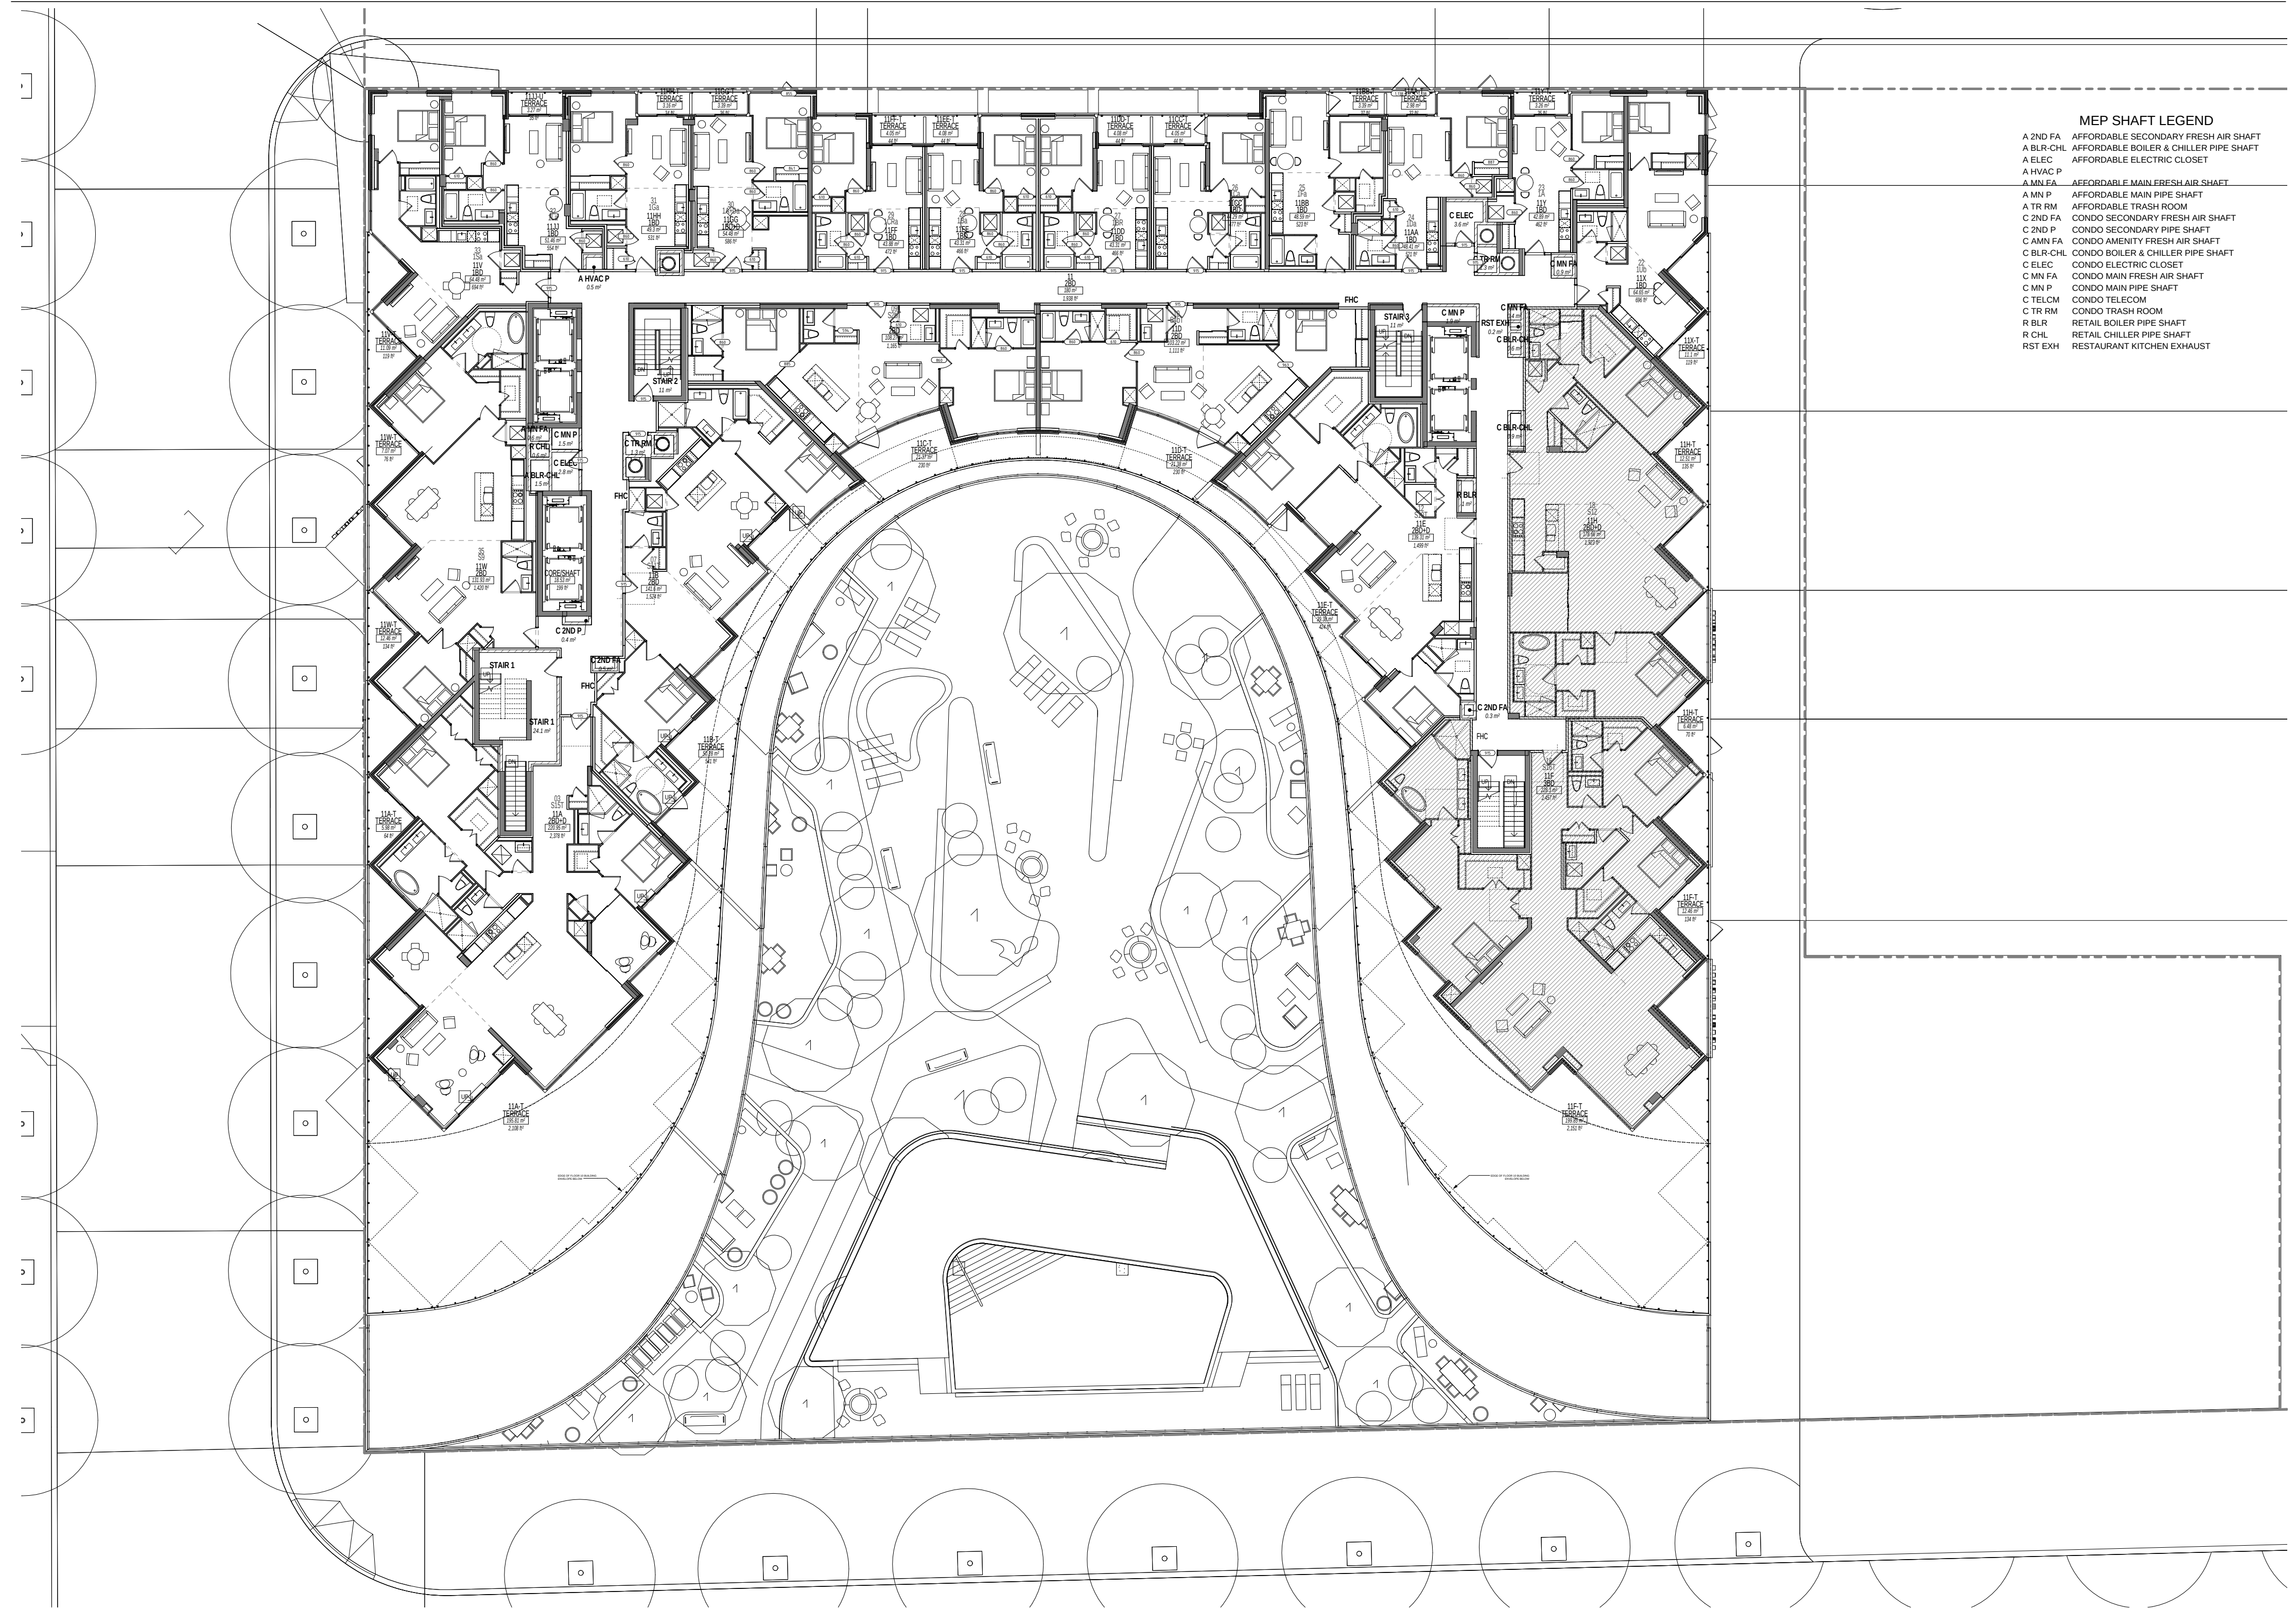

MEP SHAFT LEGEND	
A 2ND FA	AFFORDABLE SECONDARY FRESH AIR SHAFT
A BLR-CHL	AFFORDABLE BOILER & CHILLER PIPE SHAFT
A ELEC	AFFORDABLE ELECTRIC CLOSET
A HVAC P	AFFORDABLE ELECTRIC CLOSET
A MN FA	AFFORDABLE MAIN FRESH AIR SHAFT
A MN P	AFFORDABLE MAIN PIPE SHAFT
A TR RM	AFFORDABLE TRASH ROOM
C 2ND FA	CONDO SECONDARY FRESH AIR SHAFT
C 2ND P	CONDO SECONDARY PIPE SHAFT
C AMN FA	CONDO AMENITY FRESH AIR SHAFT
C BLR-CHL	CONDO BOILER & CHILLER PIPE SHAFT
C ELEC	CONDO ELECTRIC CLOSET
C MN FA	CONDO MAIN FRESH AIR SHAFT
C MN P	CONDO MAIN PIPE SHAFT
C TELCM	CONDO TELECOM
C TR RM	CONDO TRASH ROOM
R BLR	RETAIL BOILER PIPE SHAFT
R CHL	RETAIL CHILLER PIPE SHAFT
RST EXH	RESTAURANT KITCHEN EXHAUST

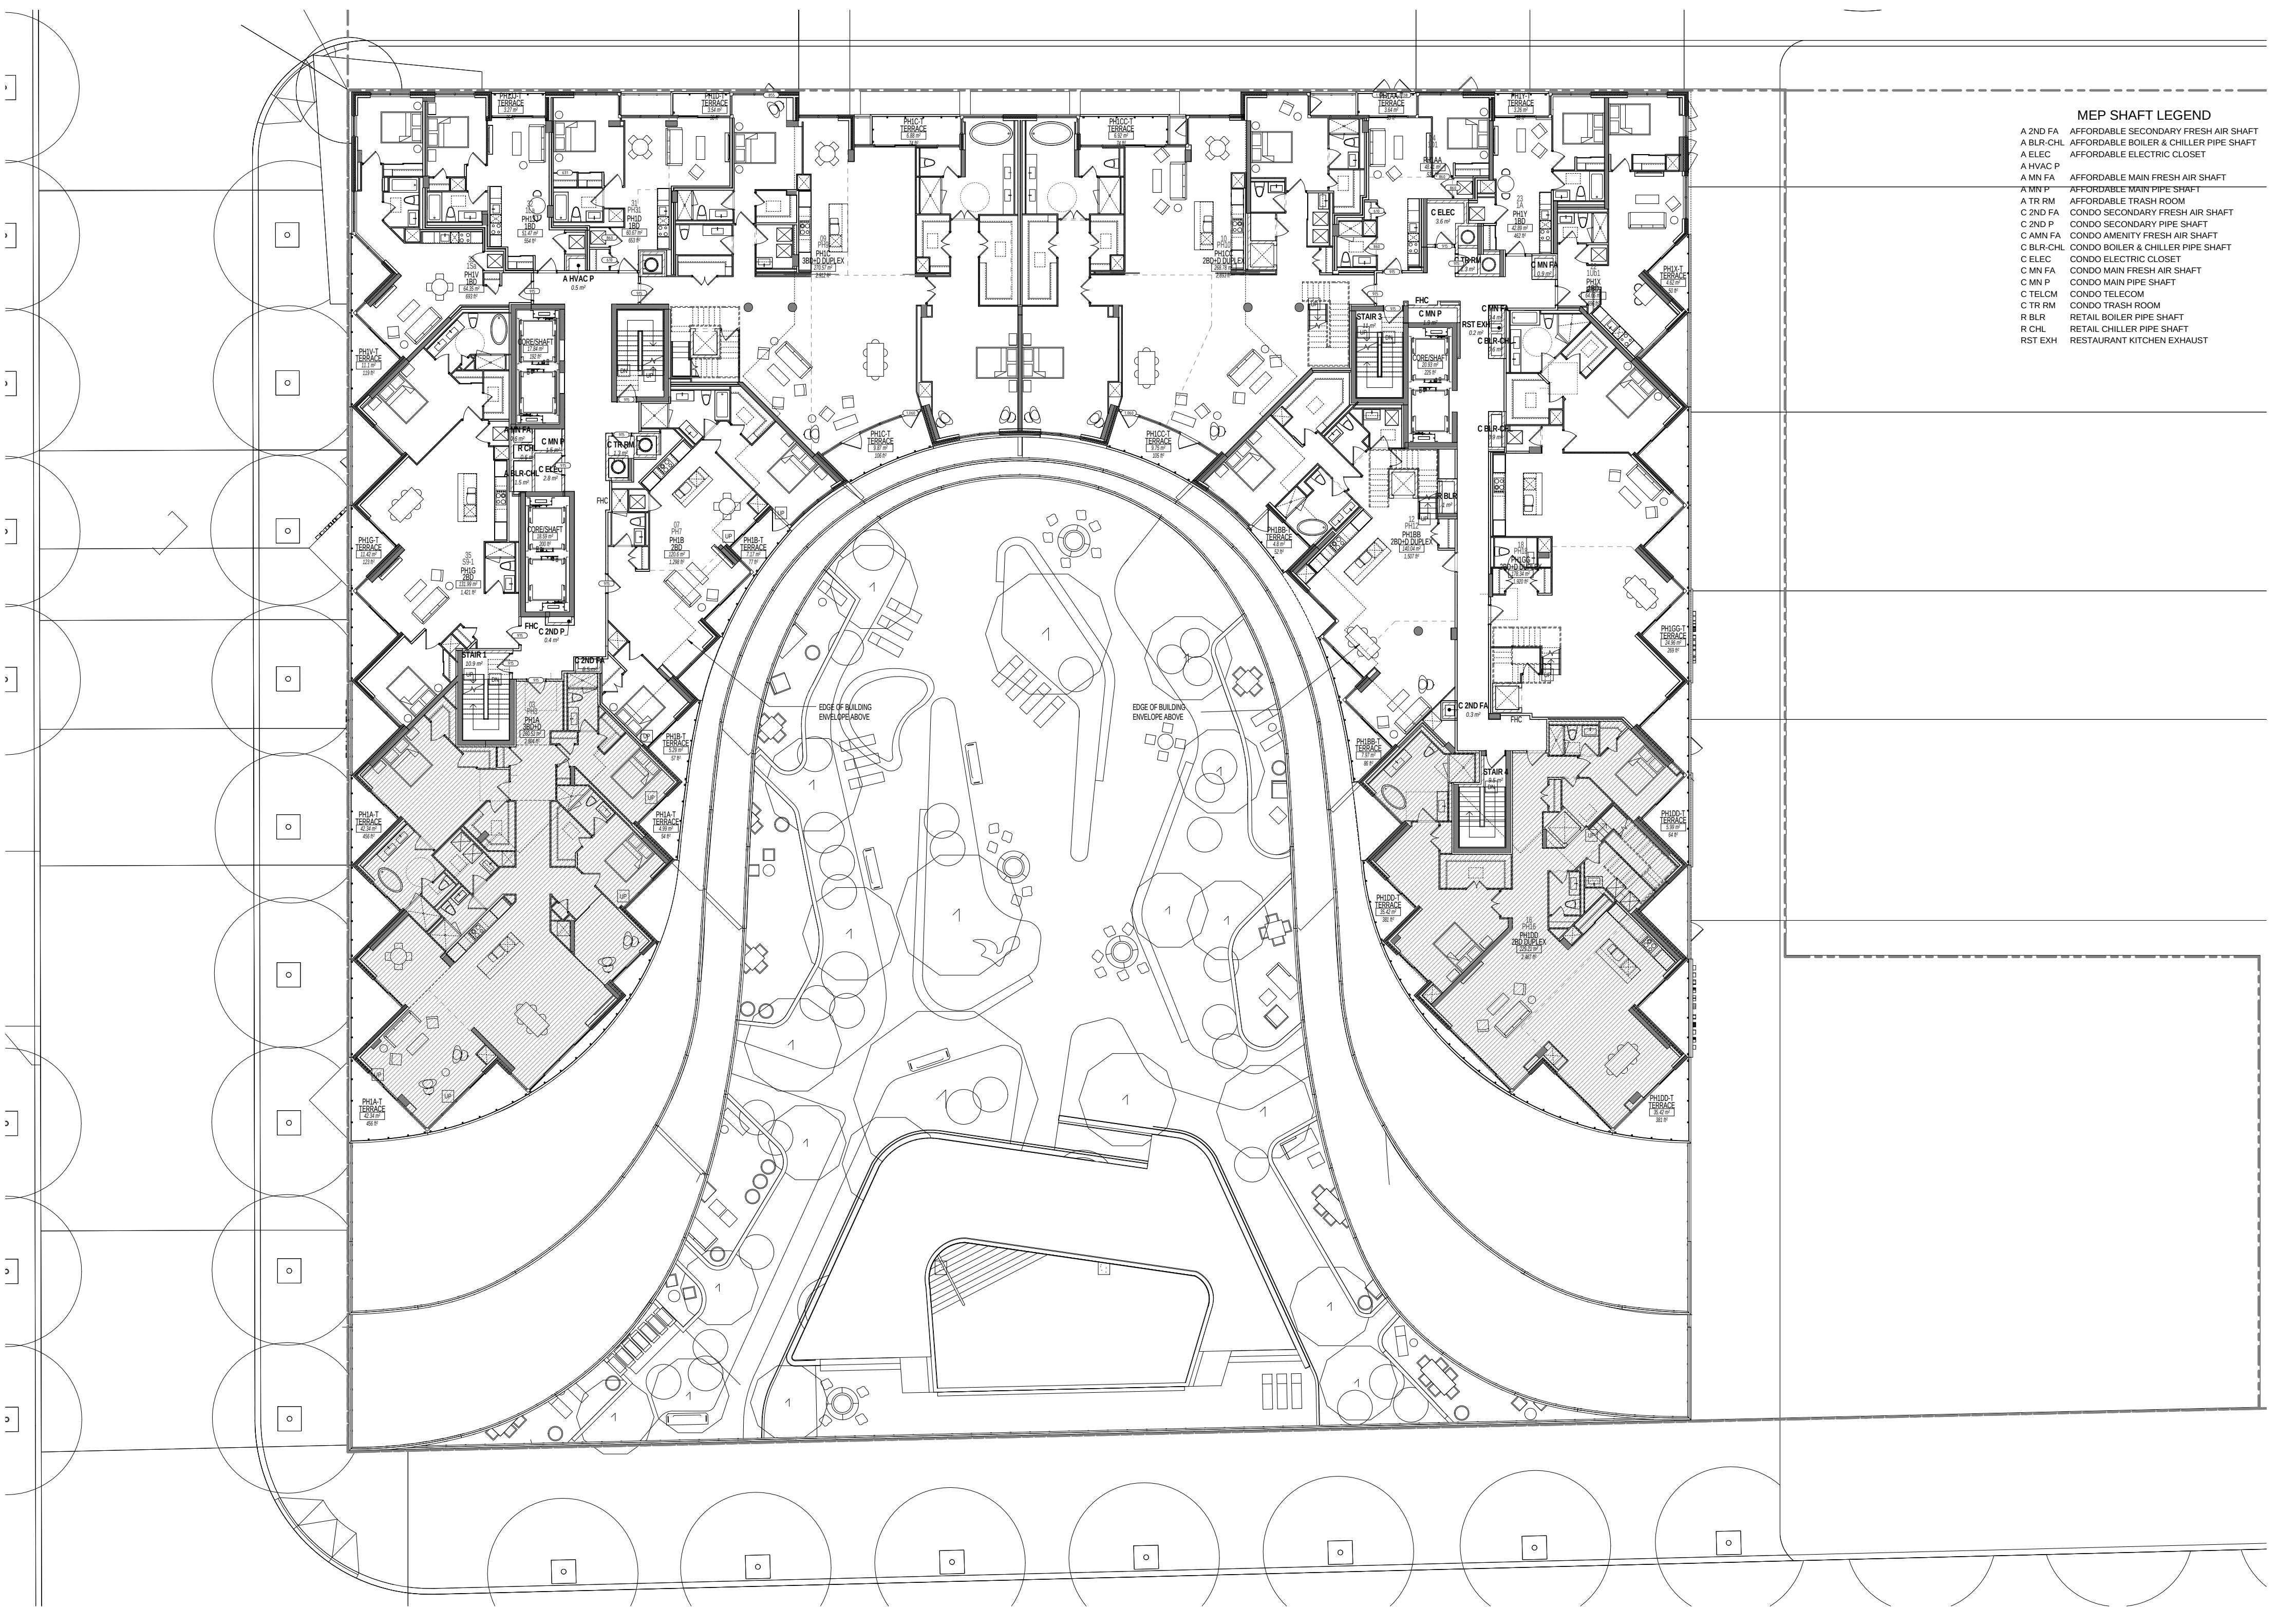

MEP SHAFT LEGEND	
A 2ND FA	AFFORDABLE SECONDARY FRESH AIR SHAFT
A BLR-CHL	AFFORDABLE BOILER & CHILLER PIPE SHAFT
A ELEC	AFFORDABLE ELECTRIC CLOSET
A HVAC P	
A MN FA	AFFORDABLE MAIN FRESH AIR SHAFT
A MN P	AFFORDABLE MAIN PIPE SHAFT
A TR RM	AFFORDABLE TRASH ROOM
C 2ND FA	CONDO SECONDARY FRESH AIR SHAFT
C 2ND P	CONDO SECONDARY PIPE SHAFT
C AMN FA	CONDO AMENITY FRESH AIR SHAFT
C BLR-CHL	CONDO BOILER & CHILLER PIPE SHAFT
C ELEC	CONDO ELECTRIC CLOSET
C MN FA	CONDO MAIN FRESH AIR SHAFT
C MN P	CONDO MAIN PIPE SHAFT
C TELCM	CONDO TELECOM
C TR RM	CONDO TRASH ROOM
R BLR	RETAIL BOILER PIPE SHAFT
R CHL	RETAIL CHILLER PIPE SHAFT
RST EXH	RESTAURANT KITCHEN EXHAUST

