


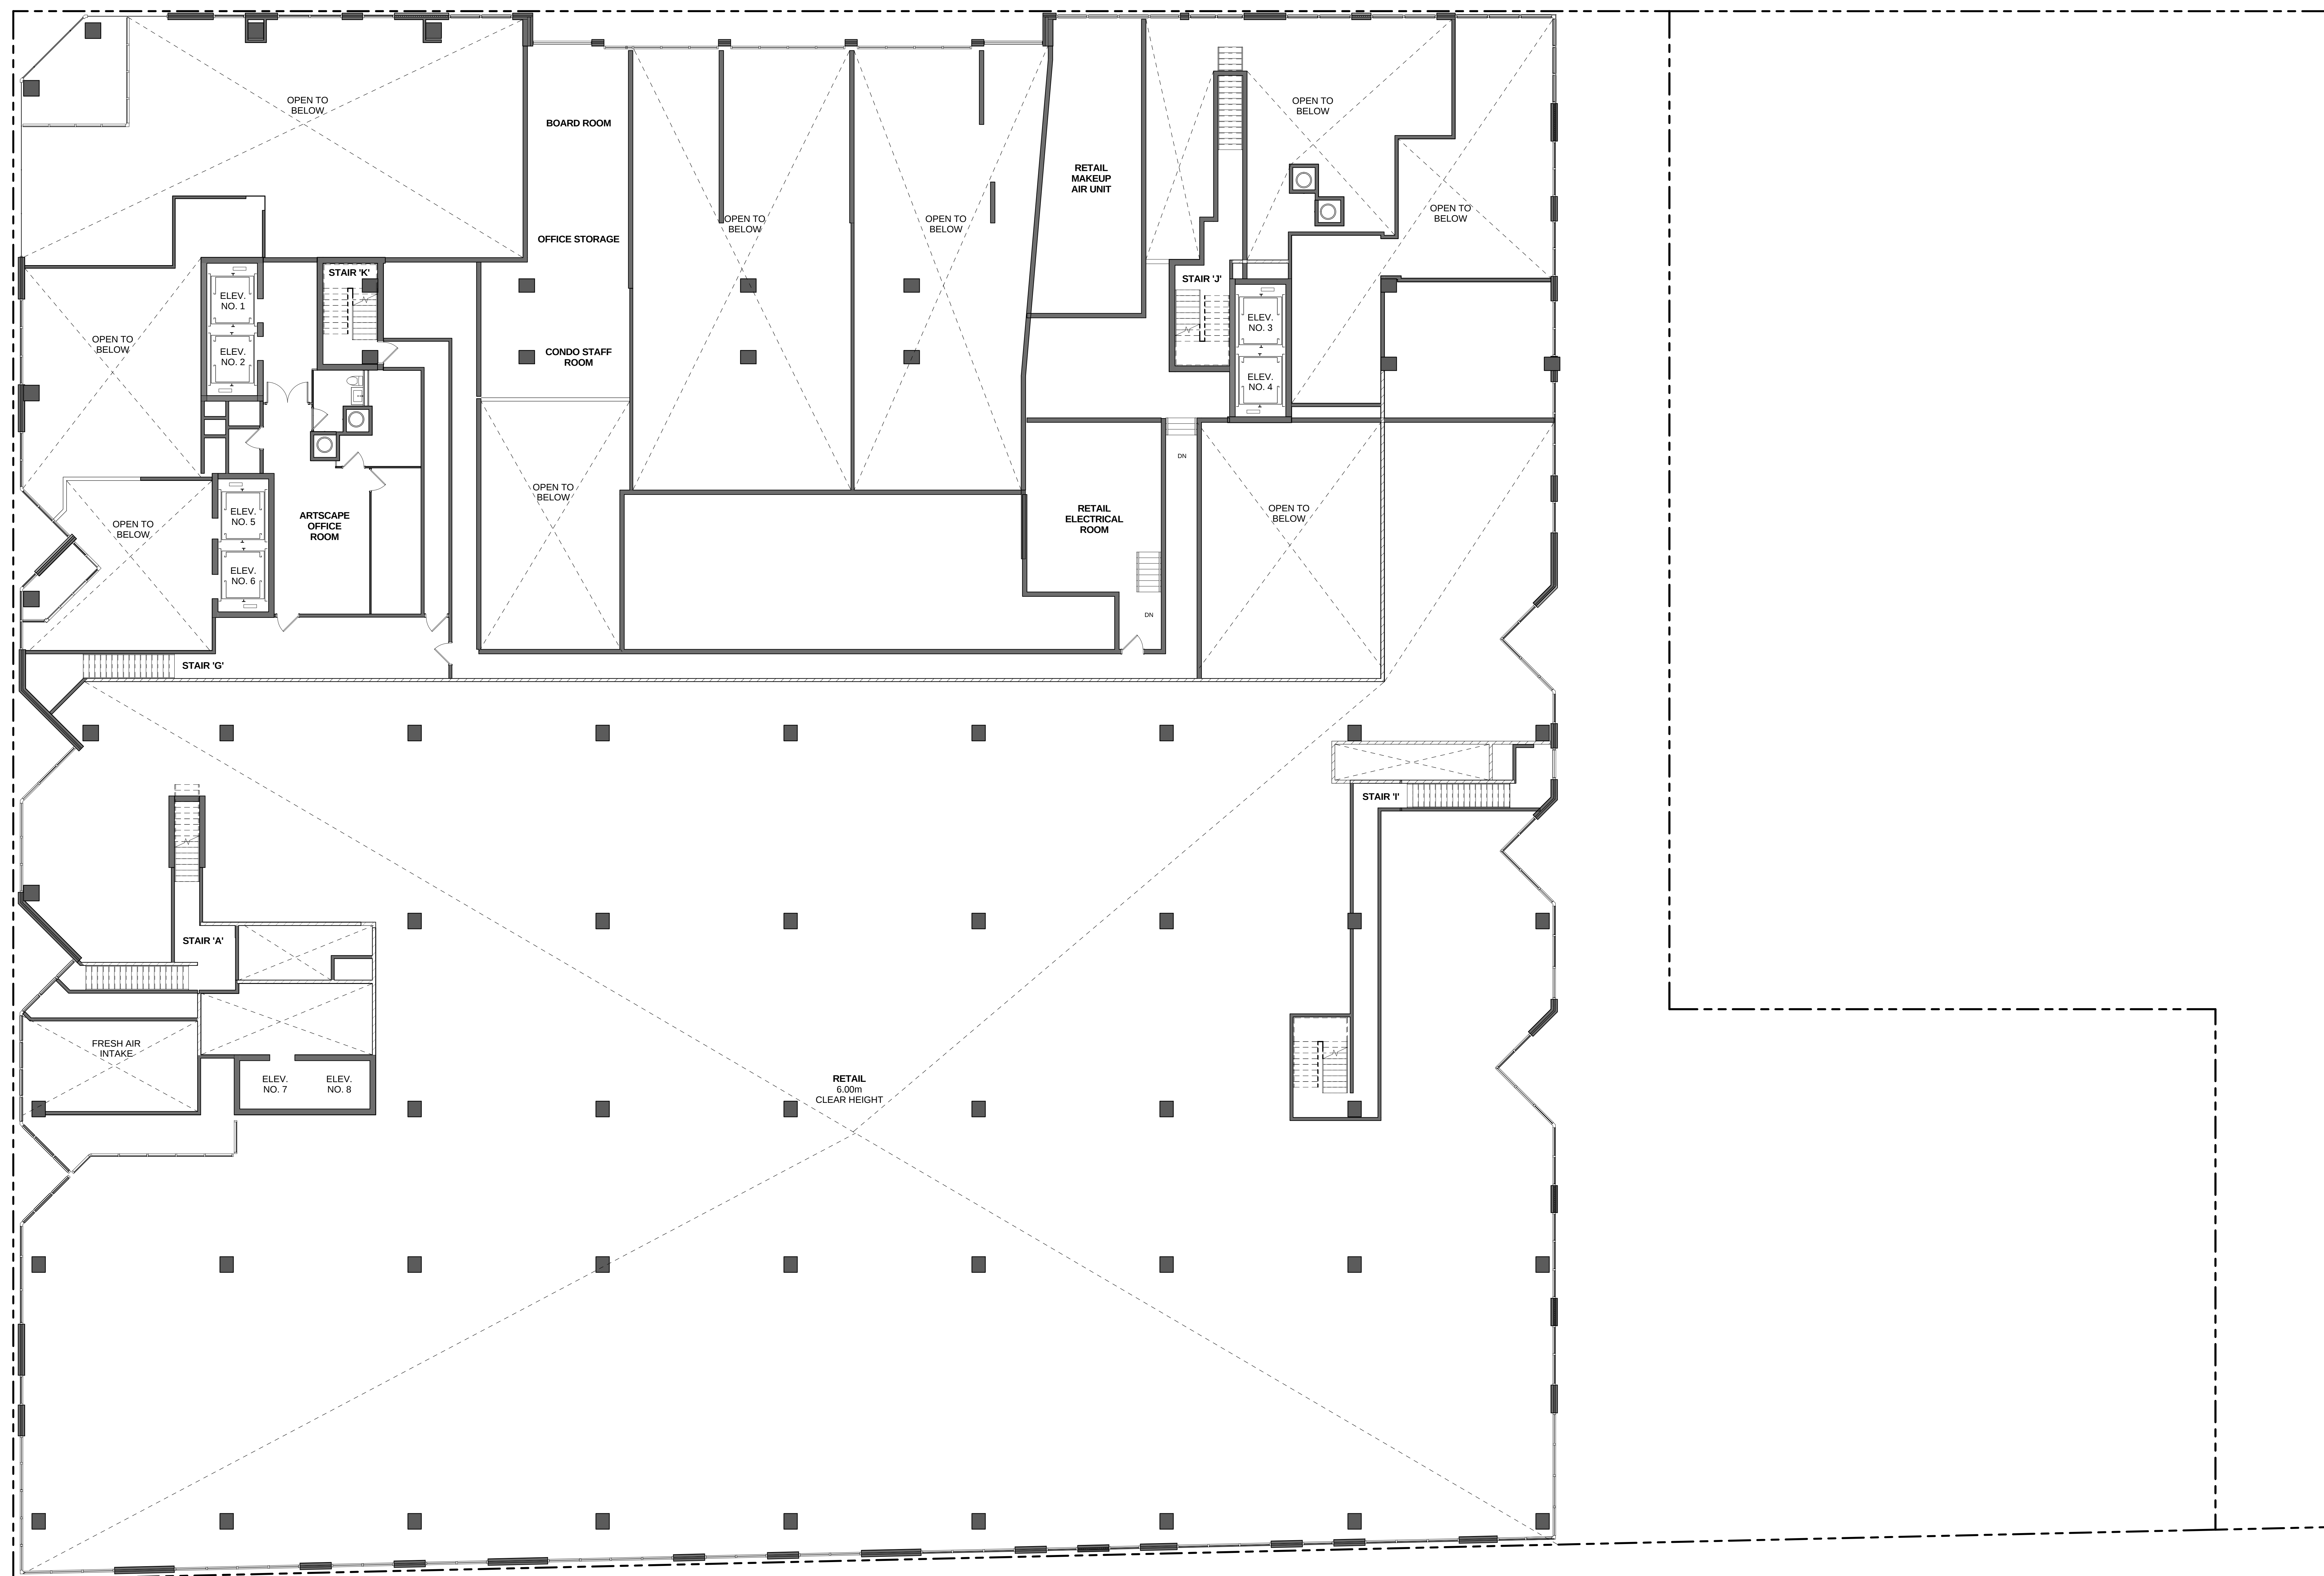

LEVEL 1 MEZZANINE - 1:100