


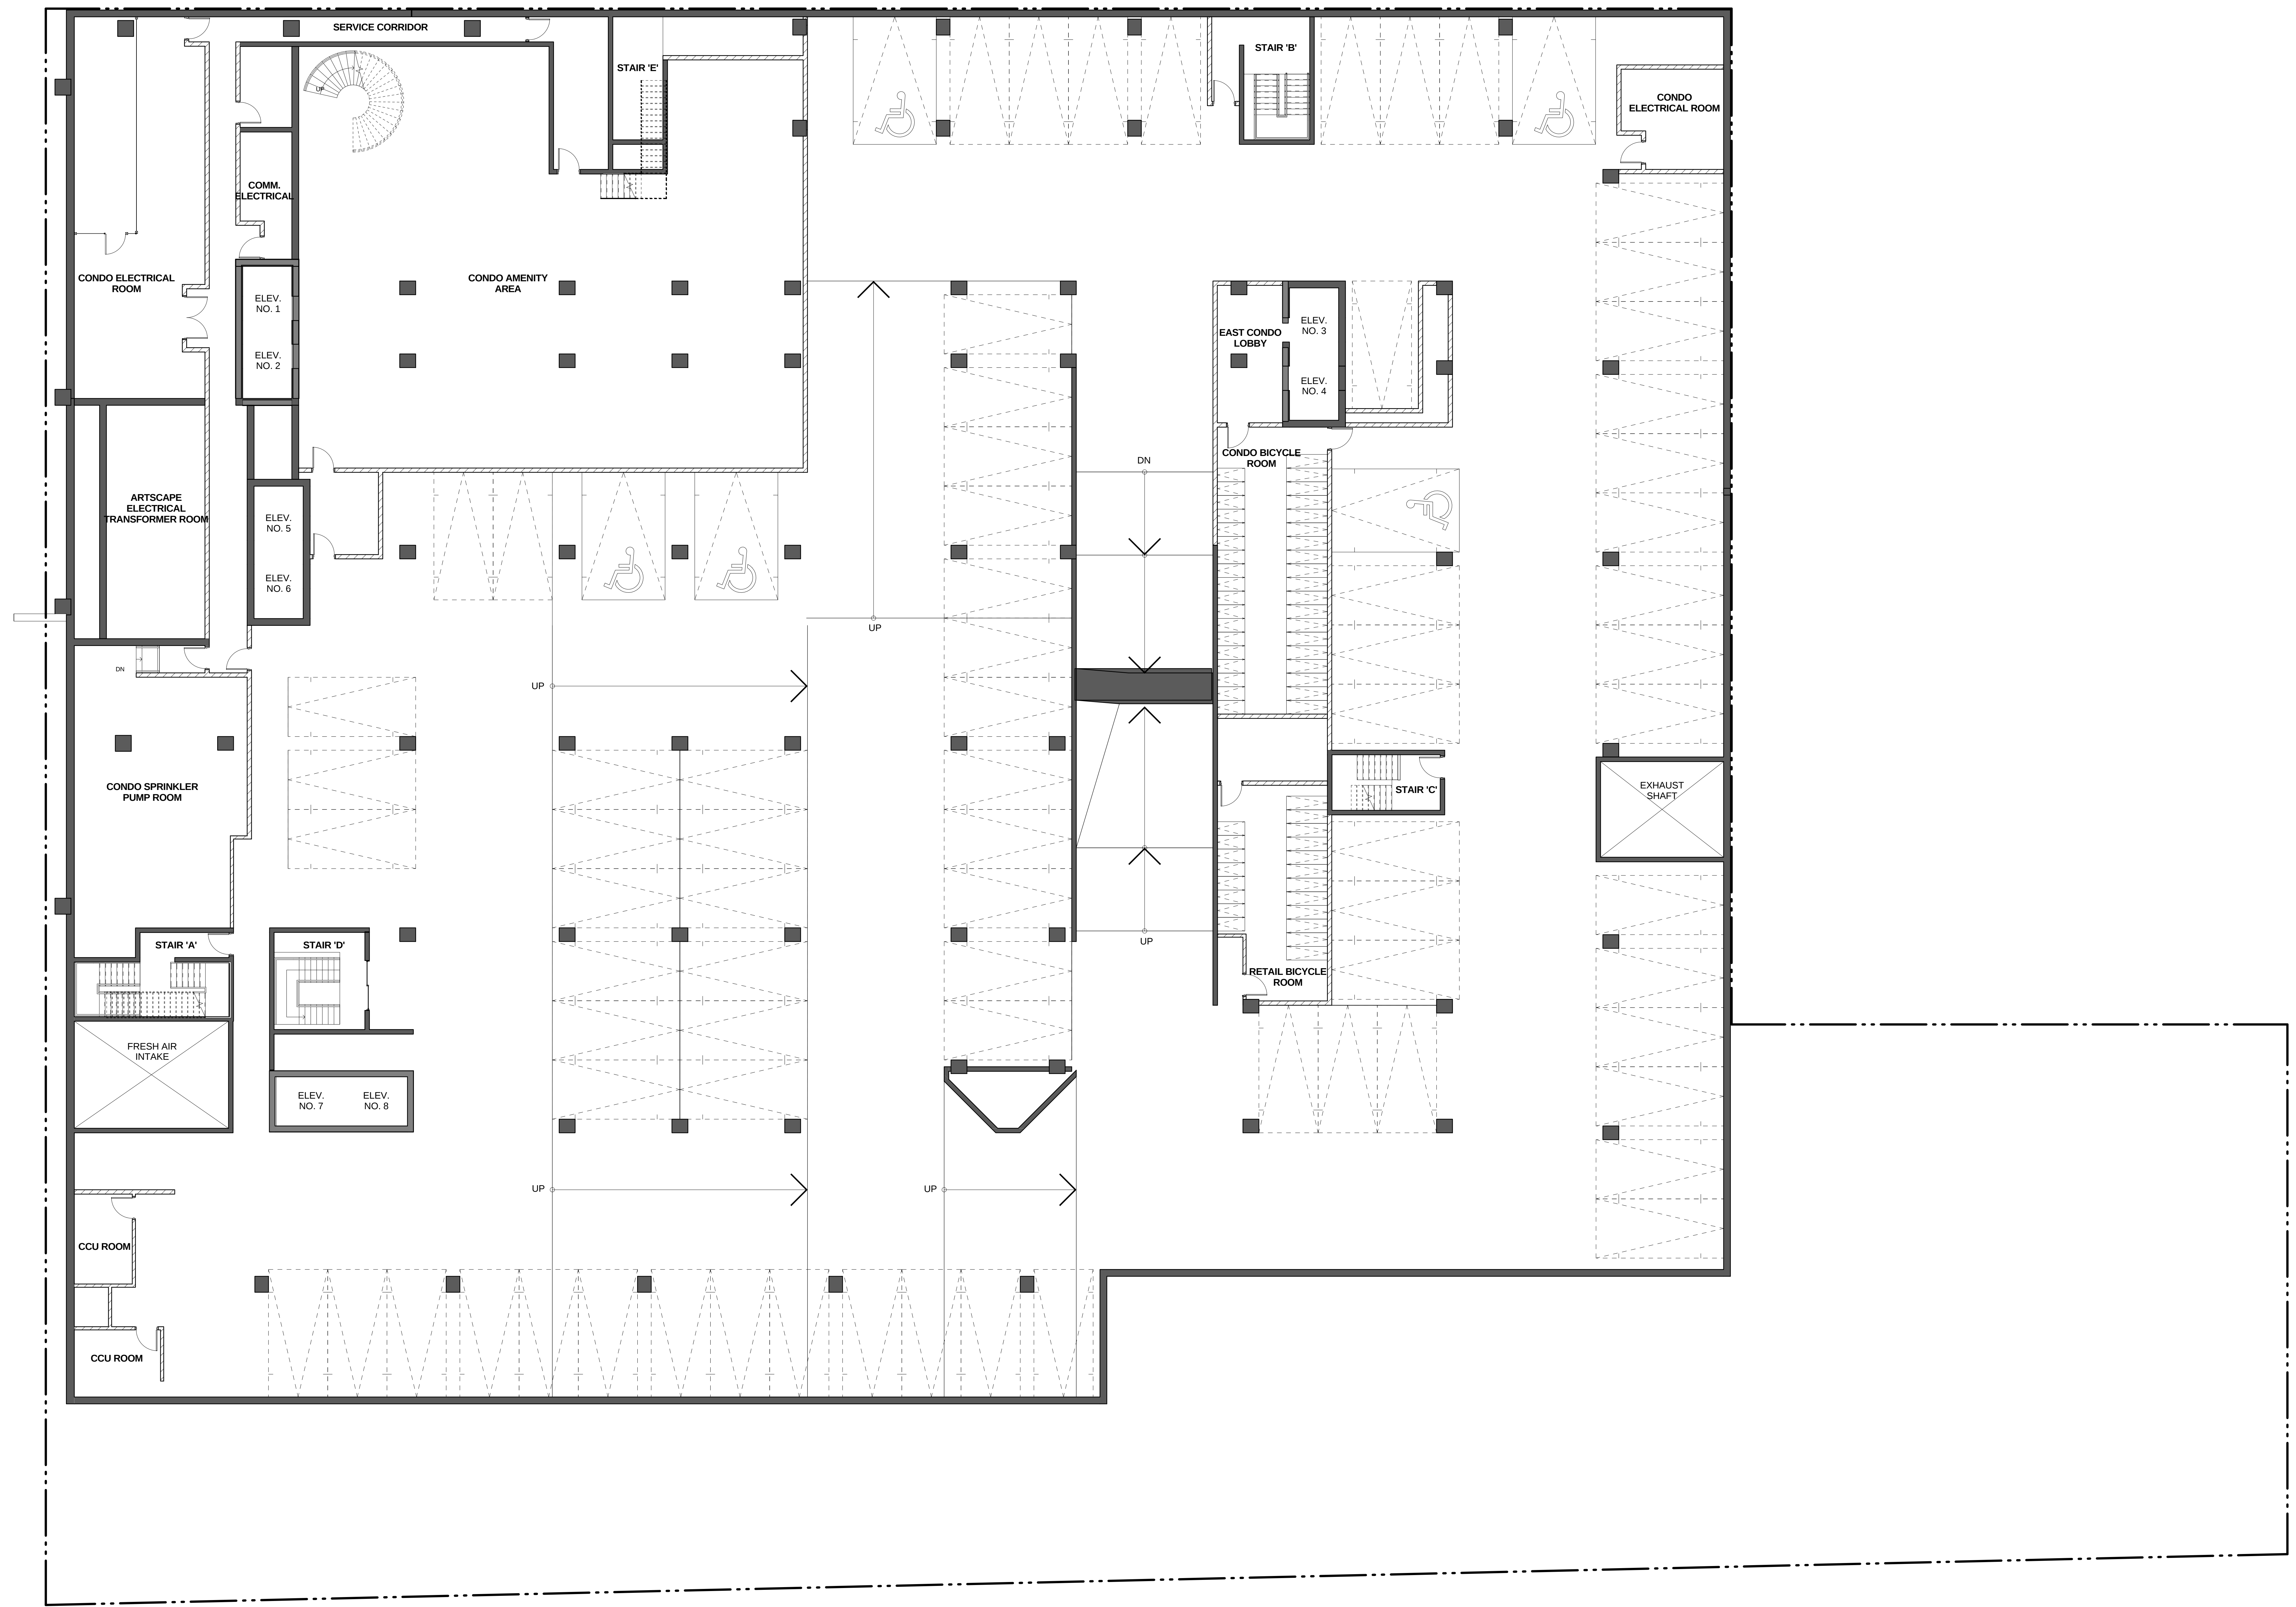

LEVEL P1 - 1:100