


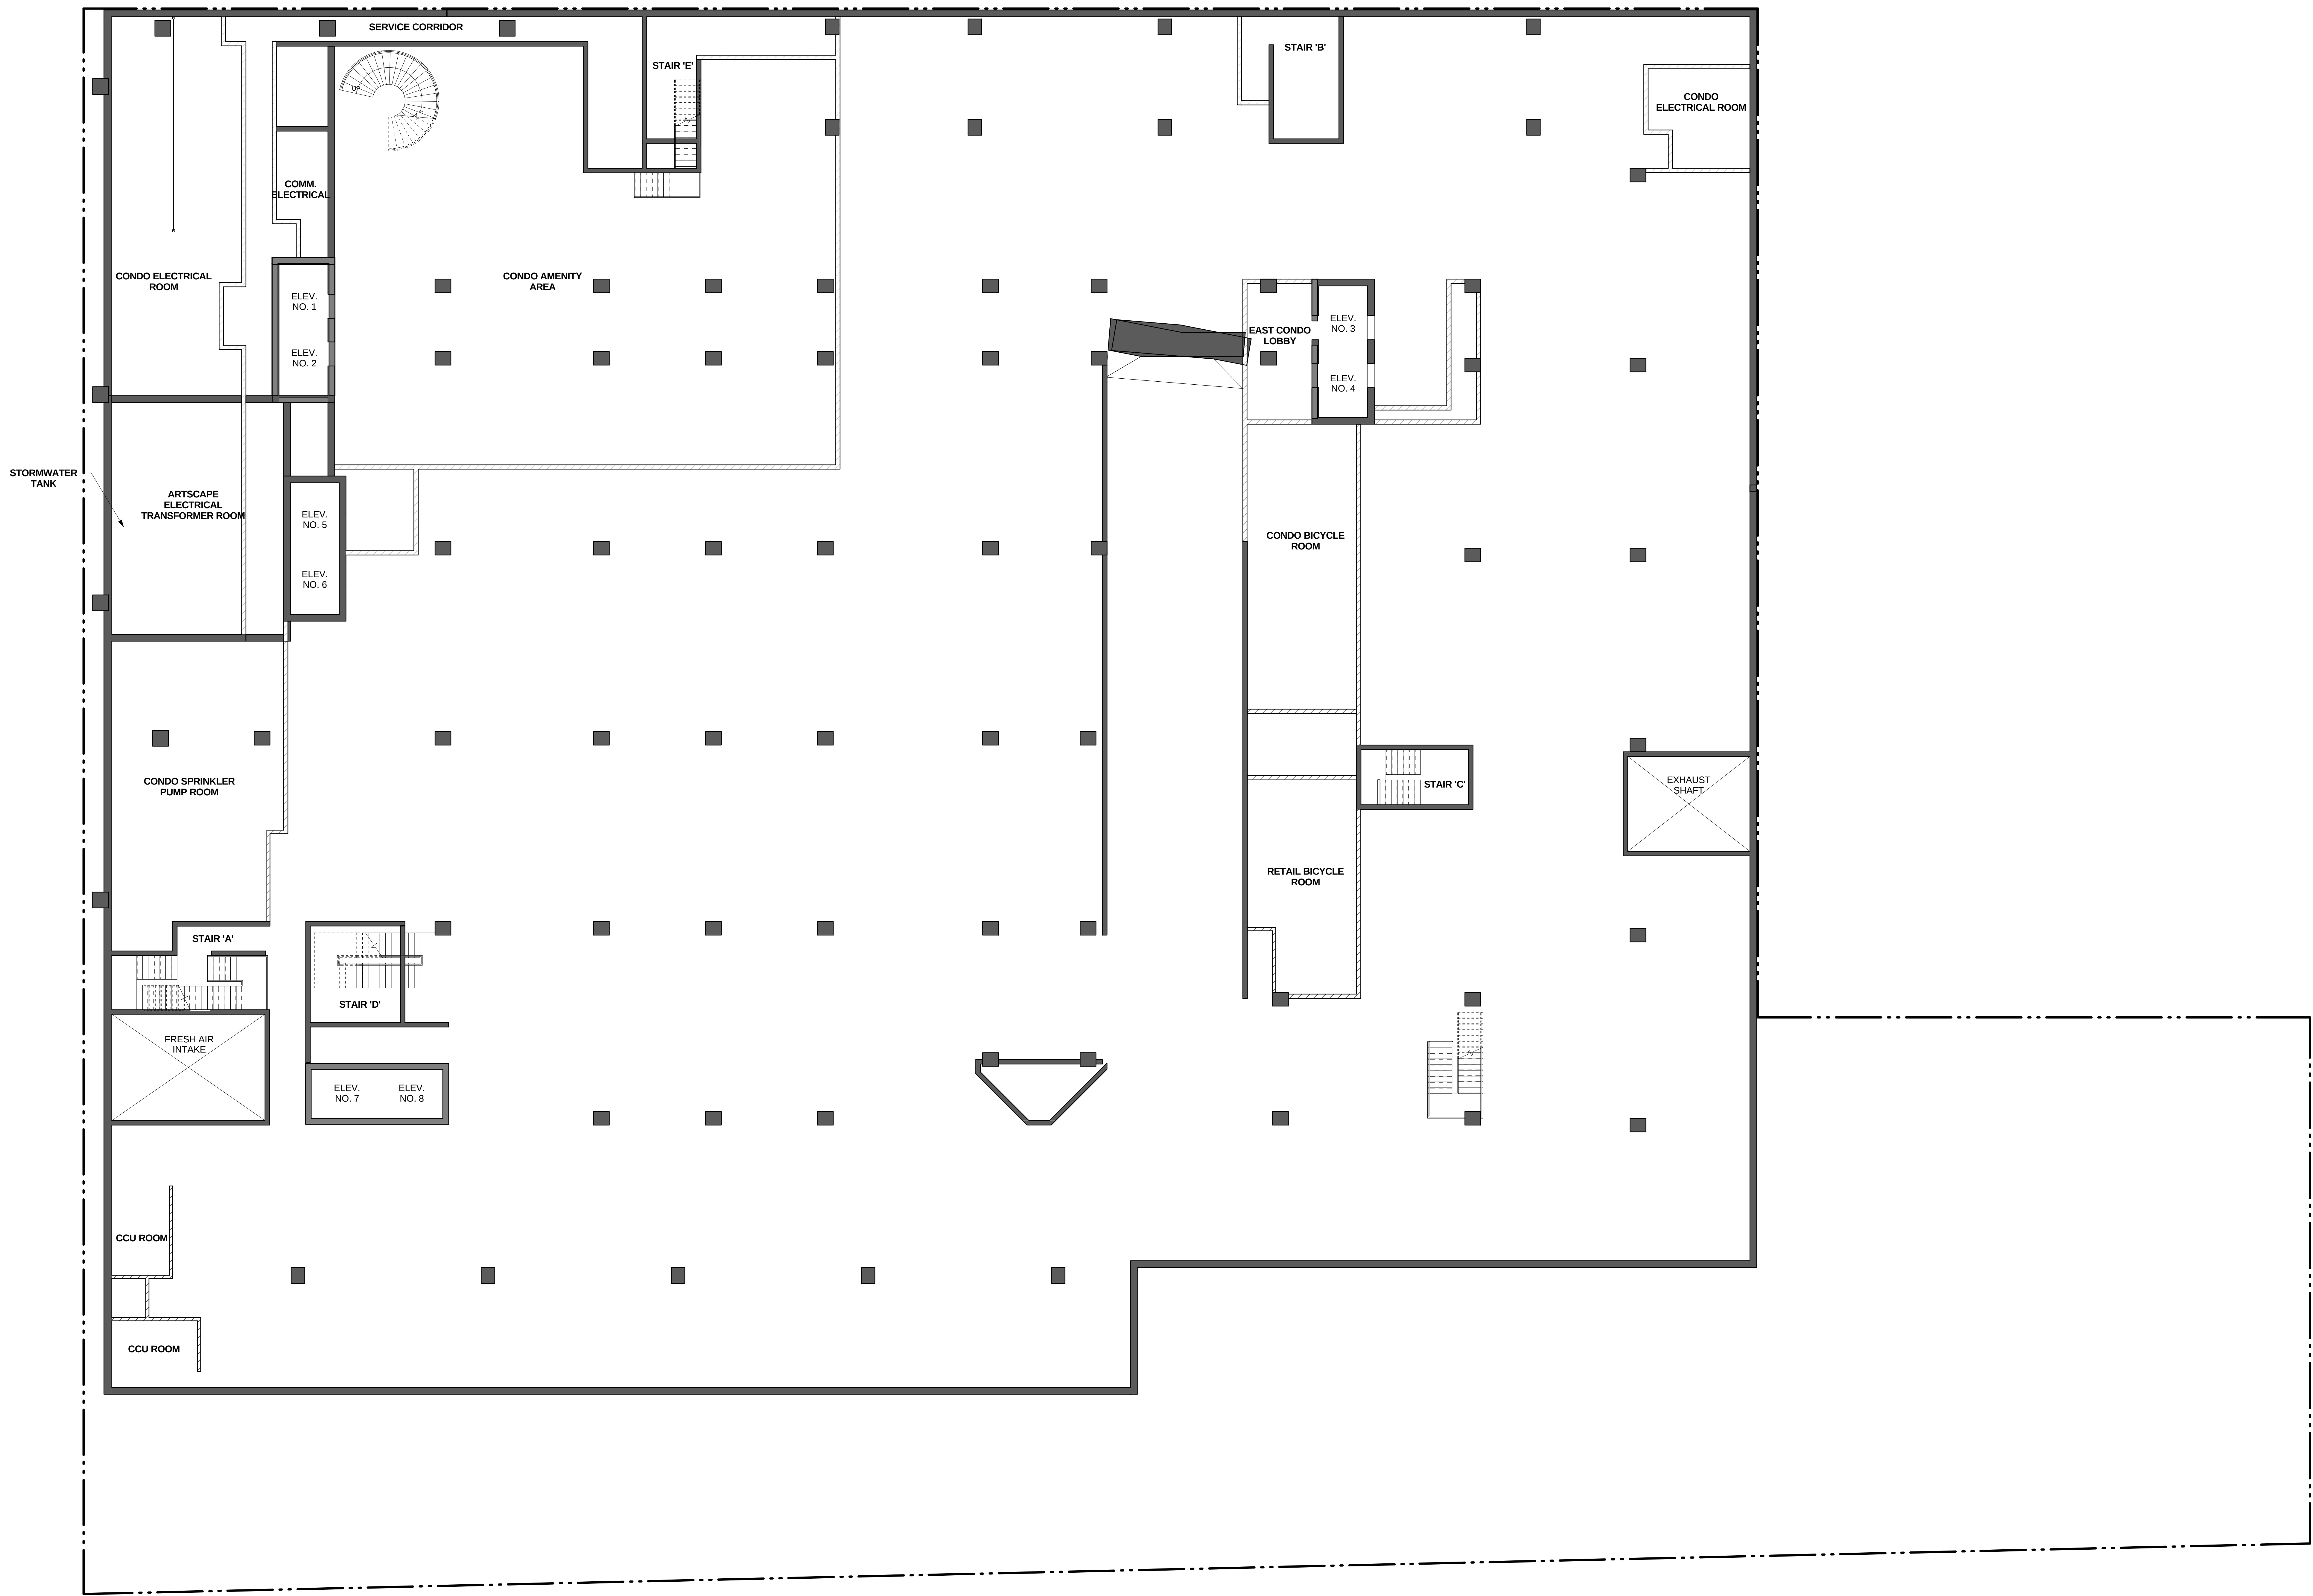

LEVEL P1 MEZZANINE - 1:100