


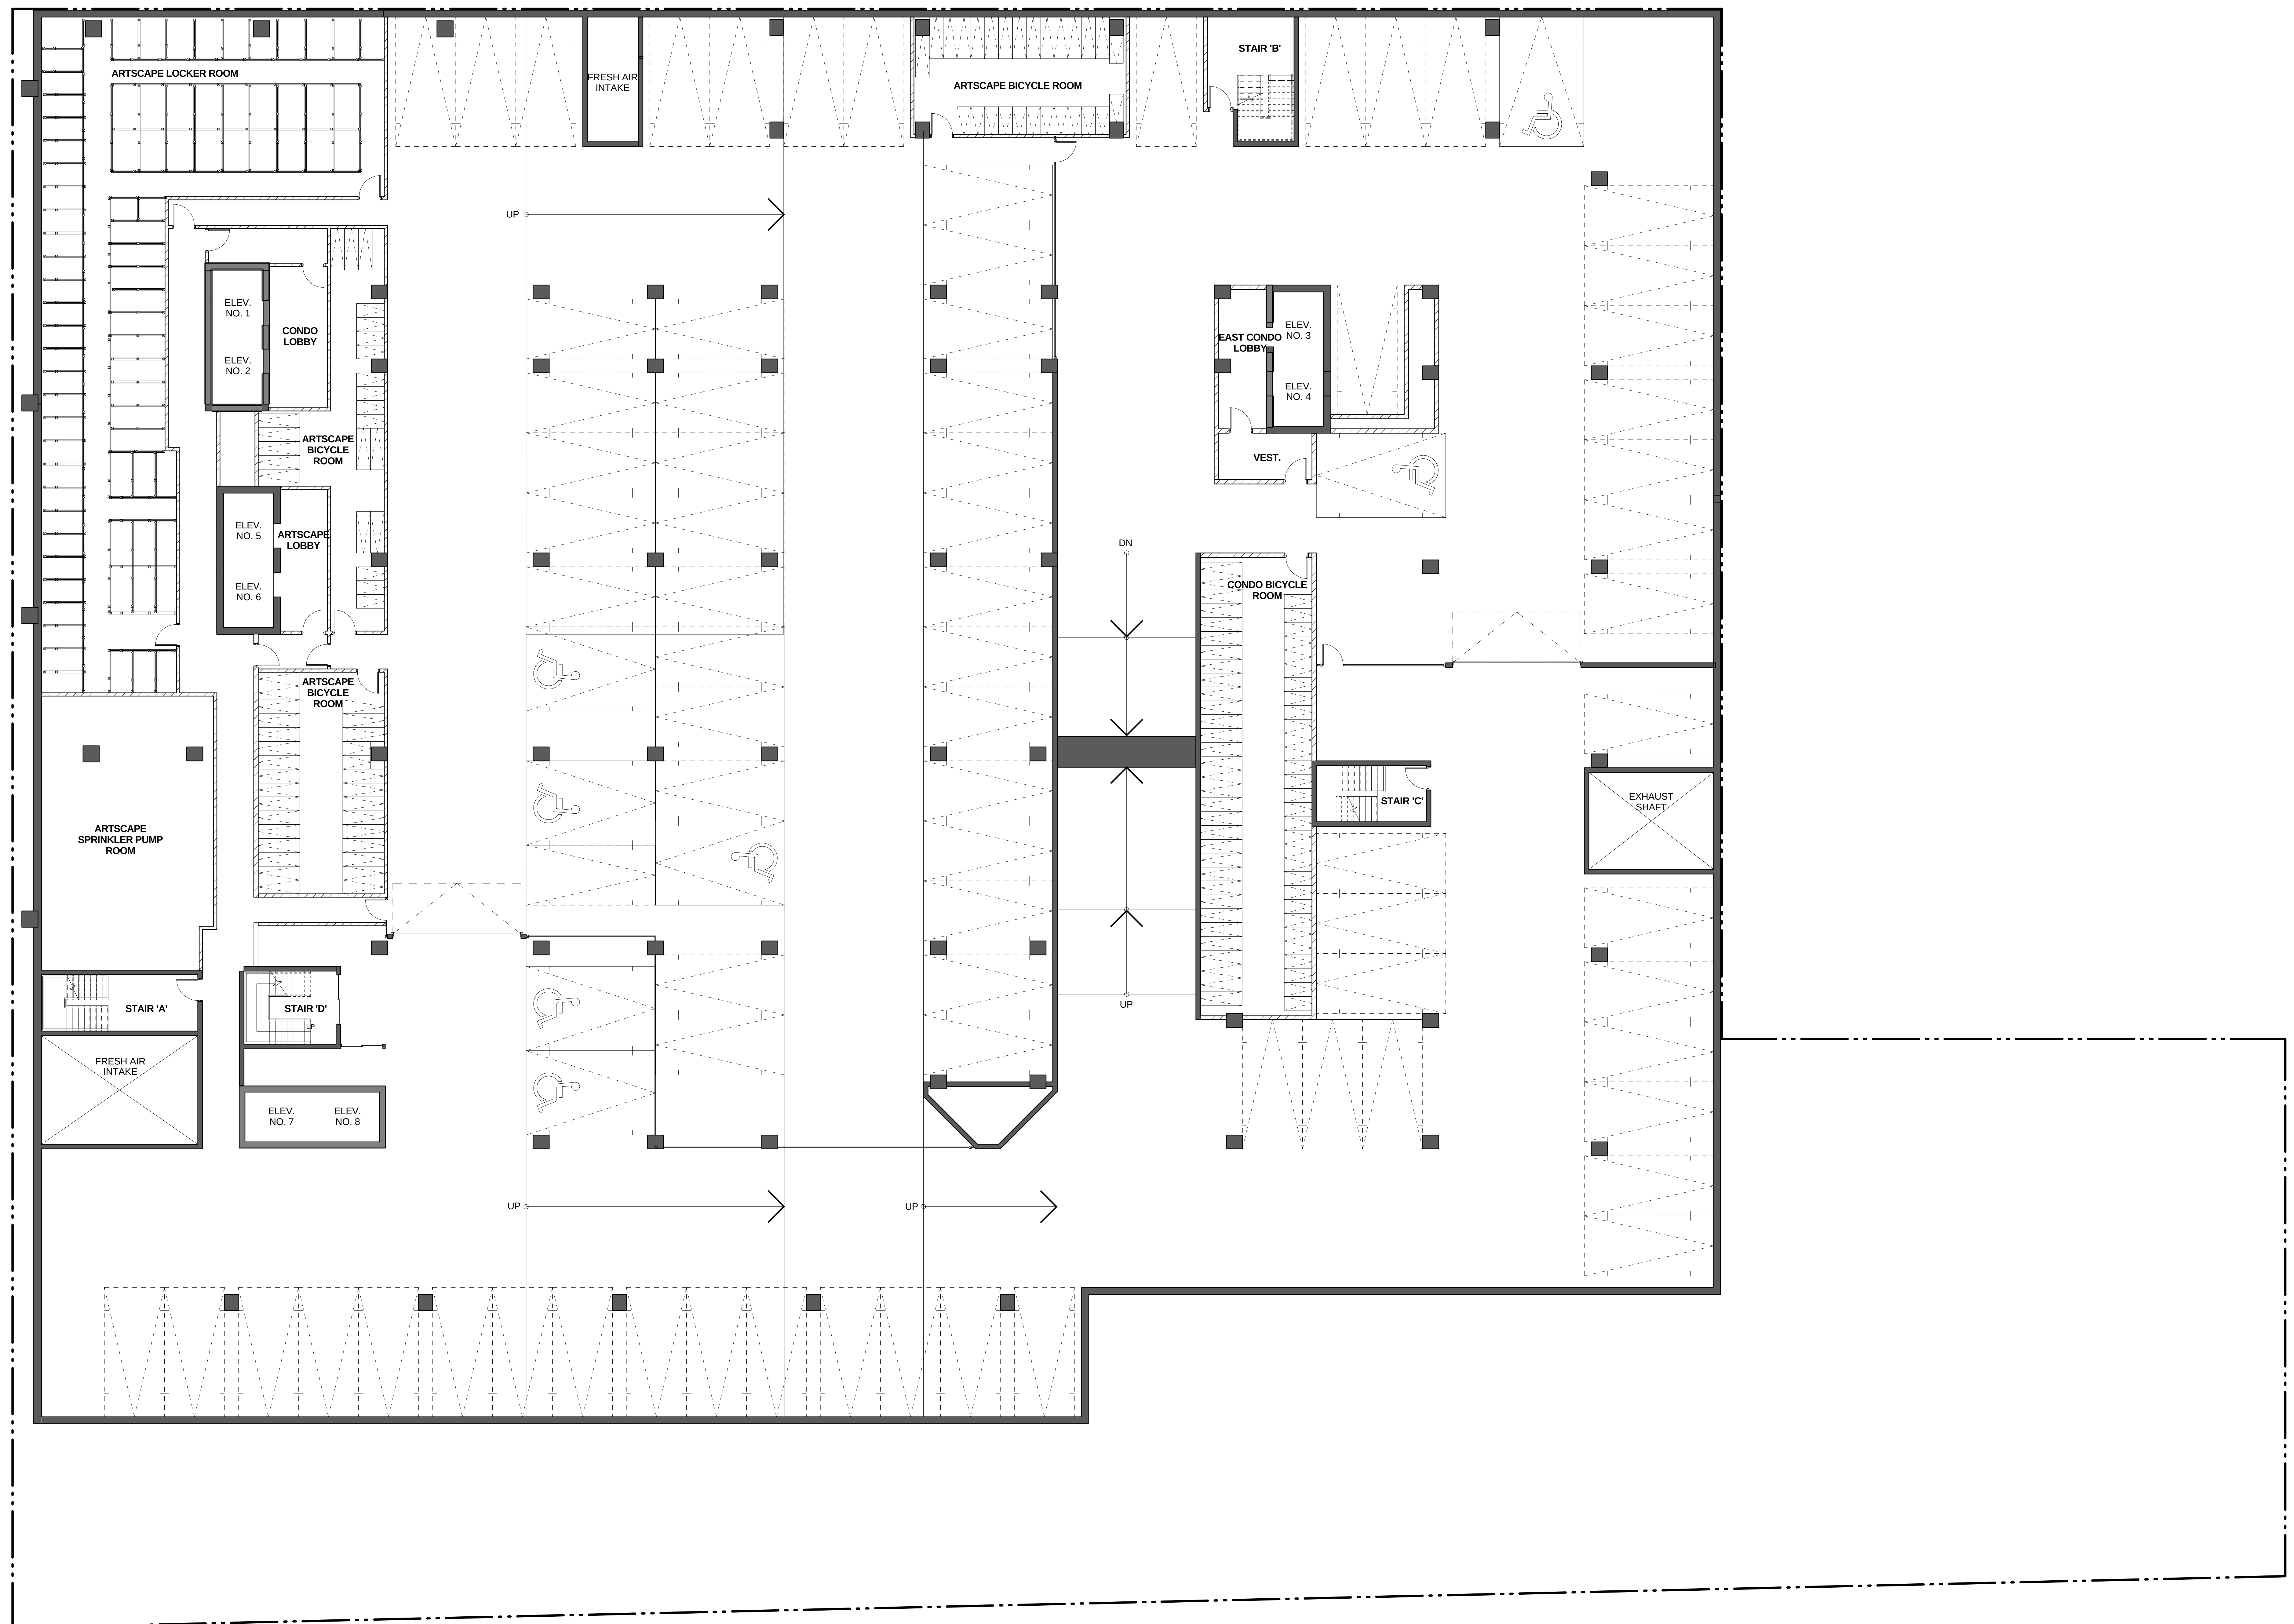

LEVEL P2 - 1:100