


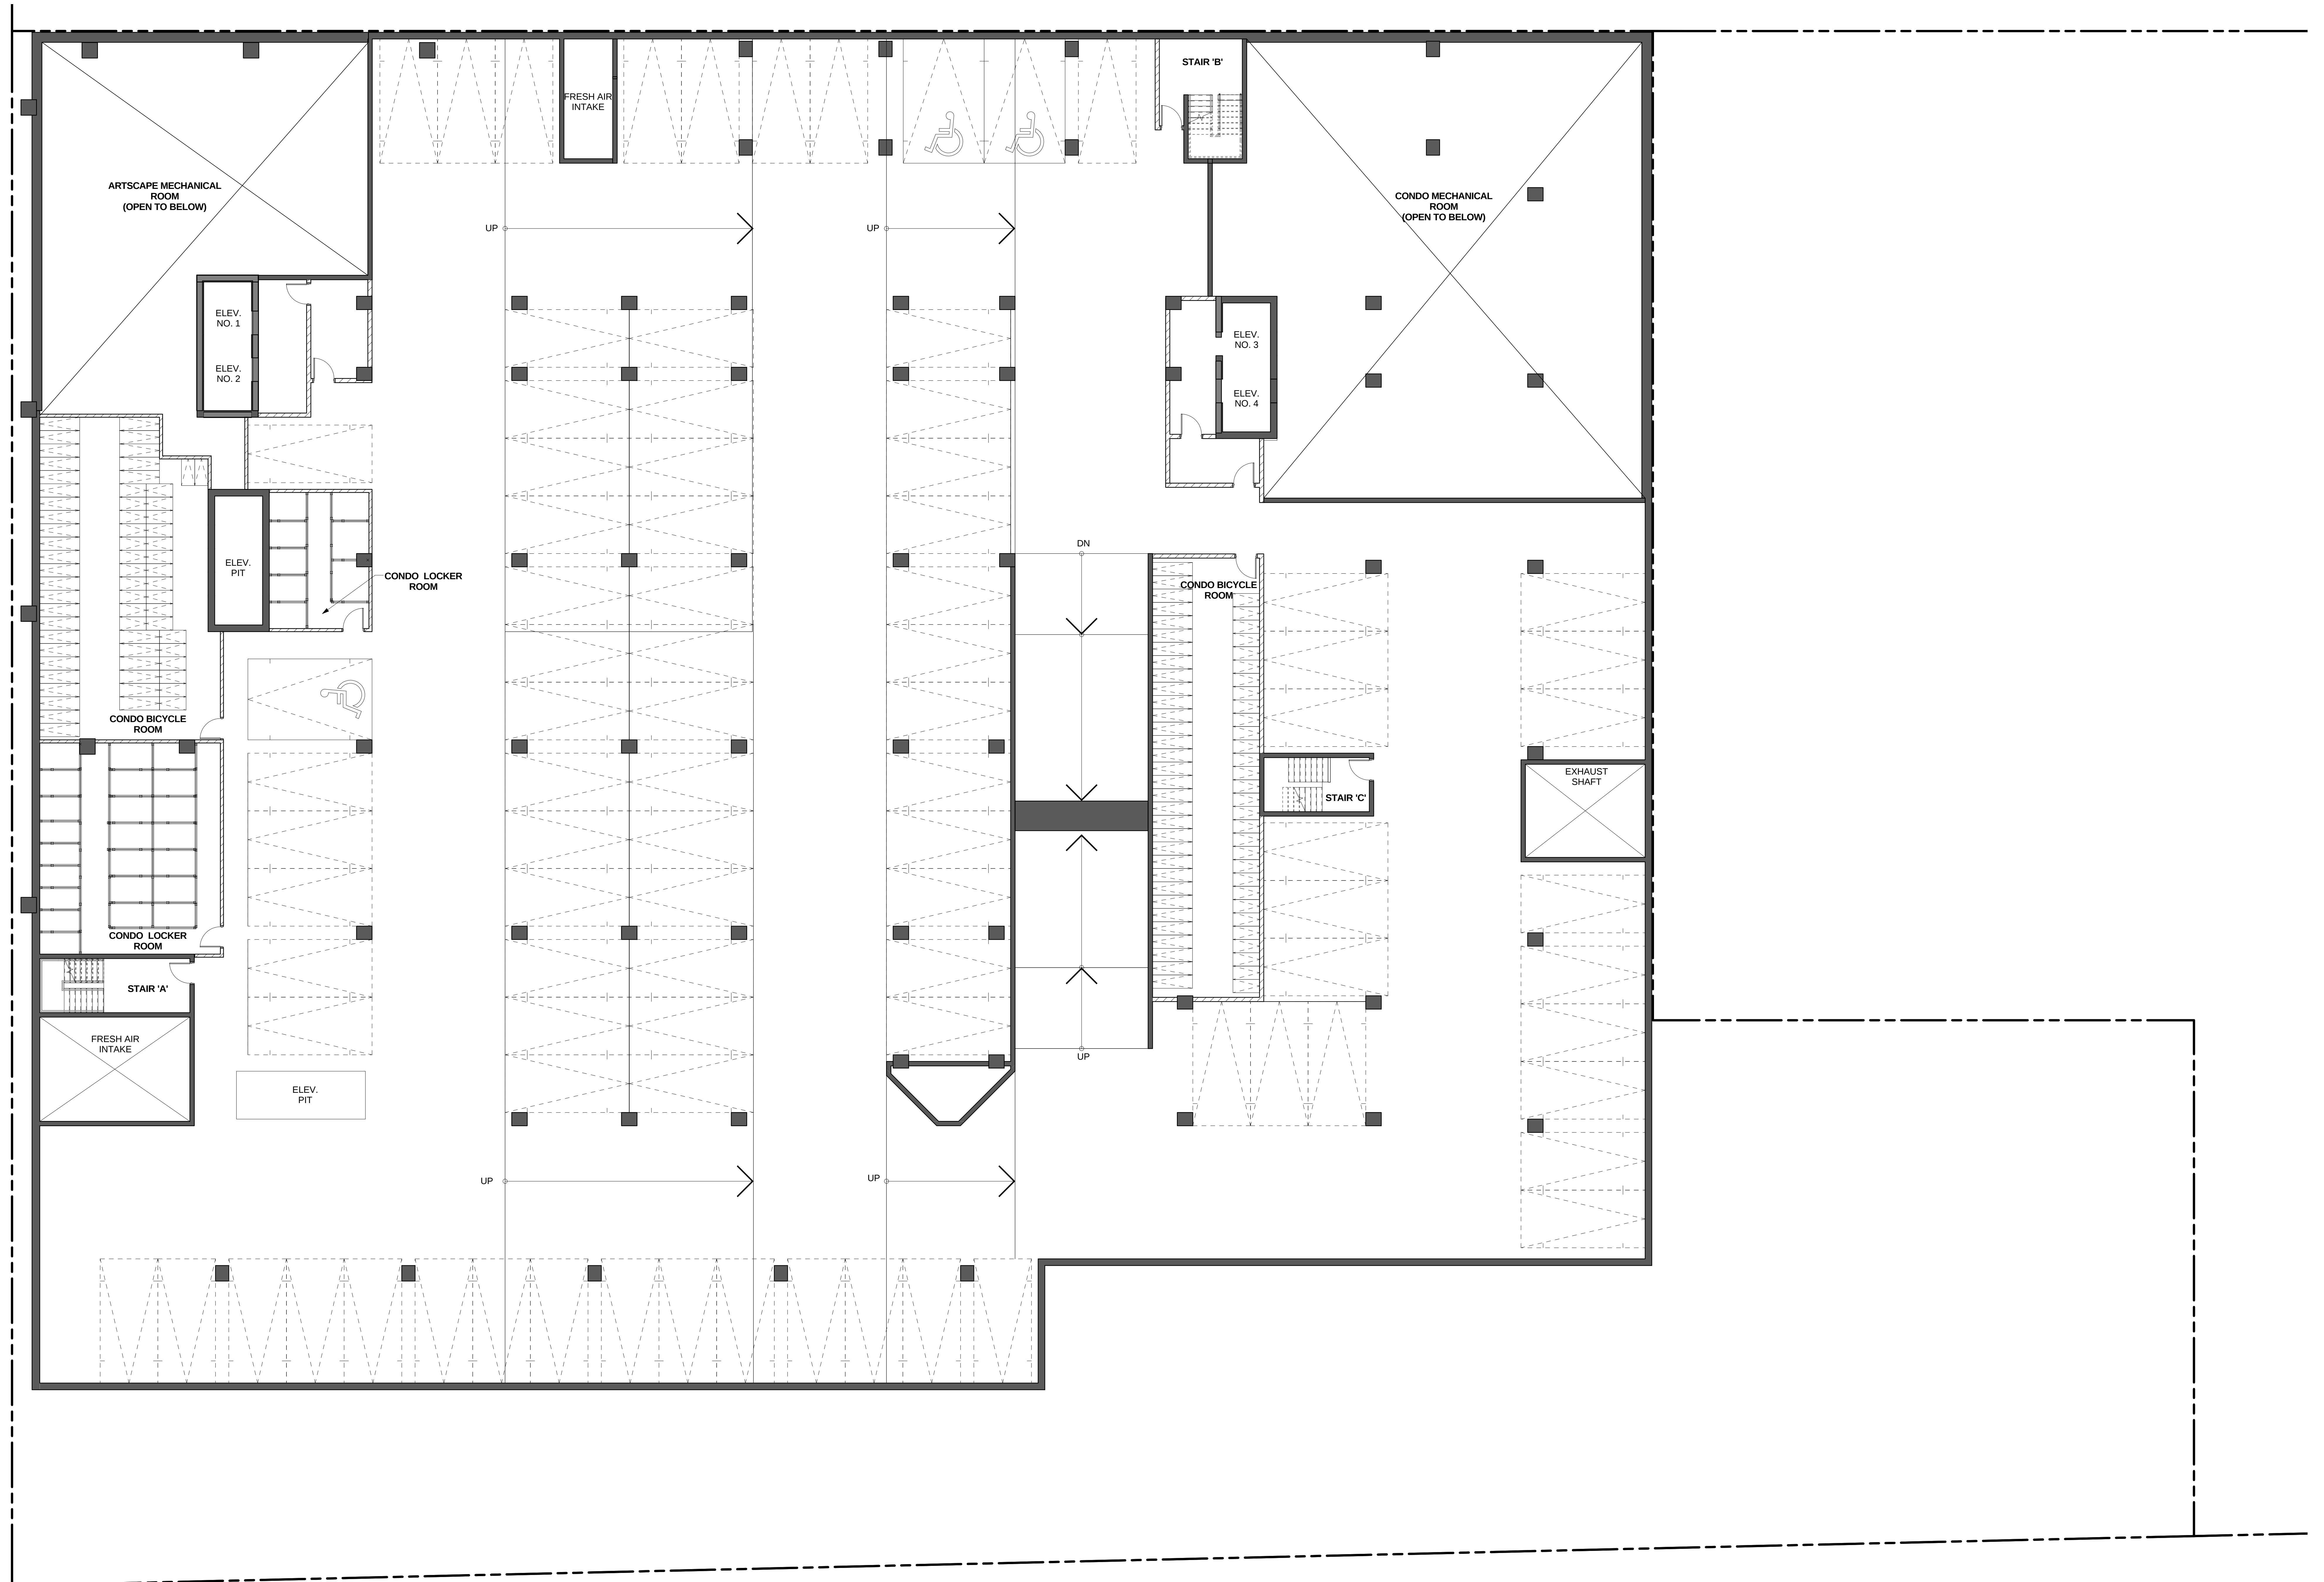

LEVEL P3 - 1:100