


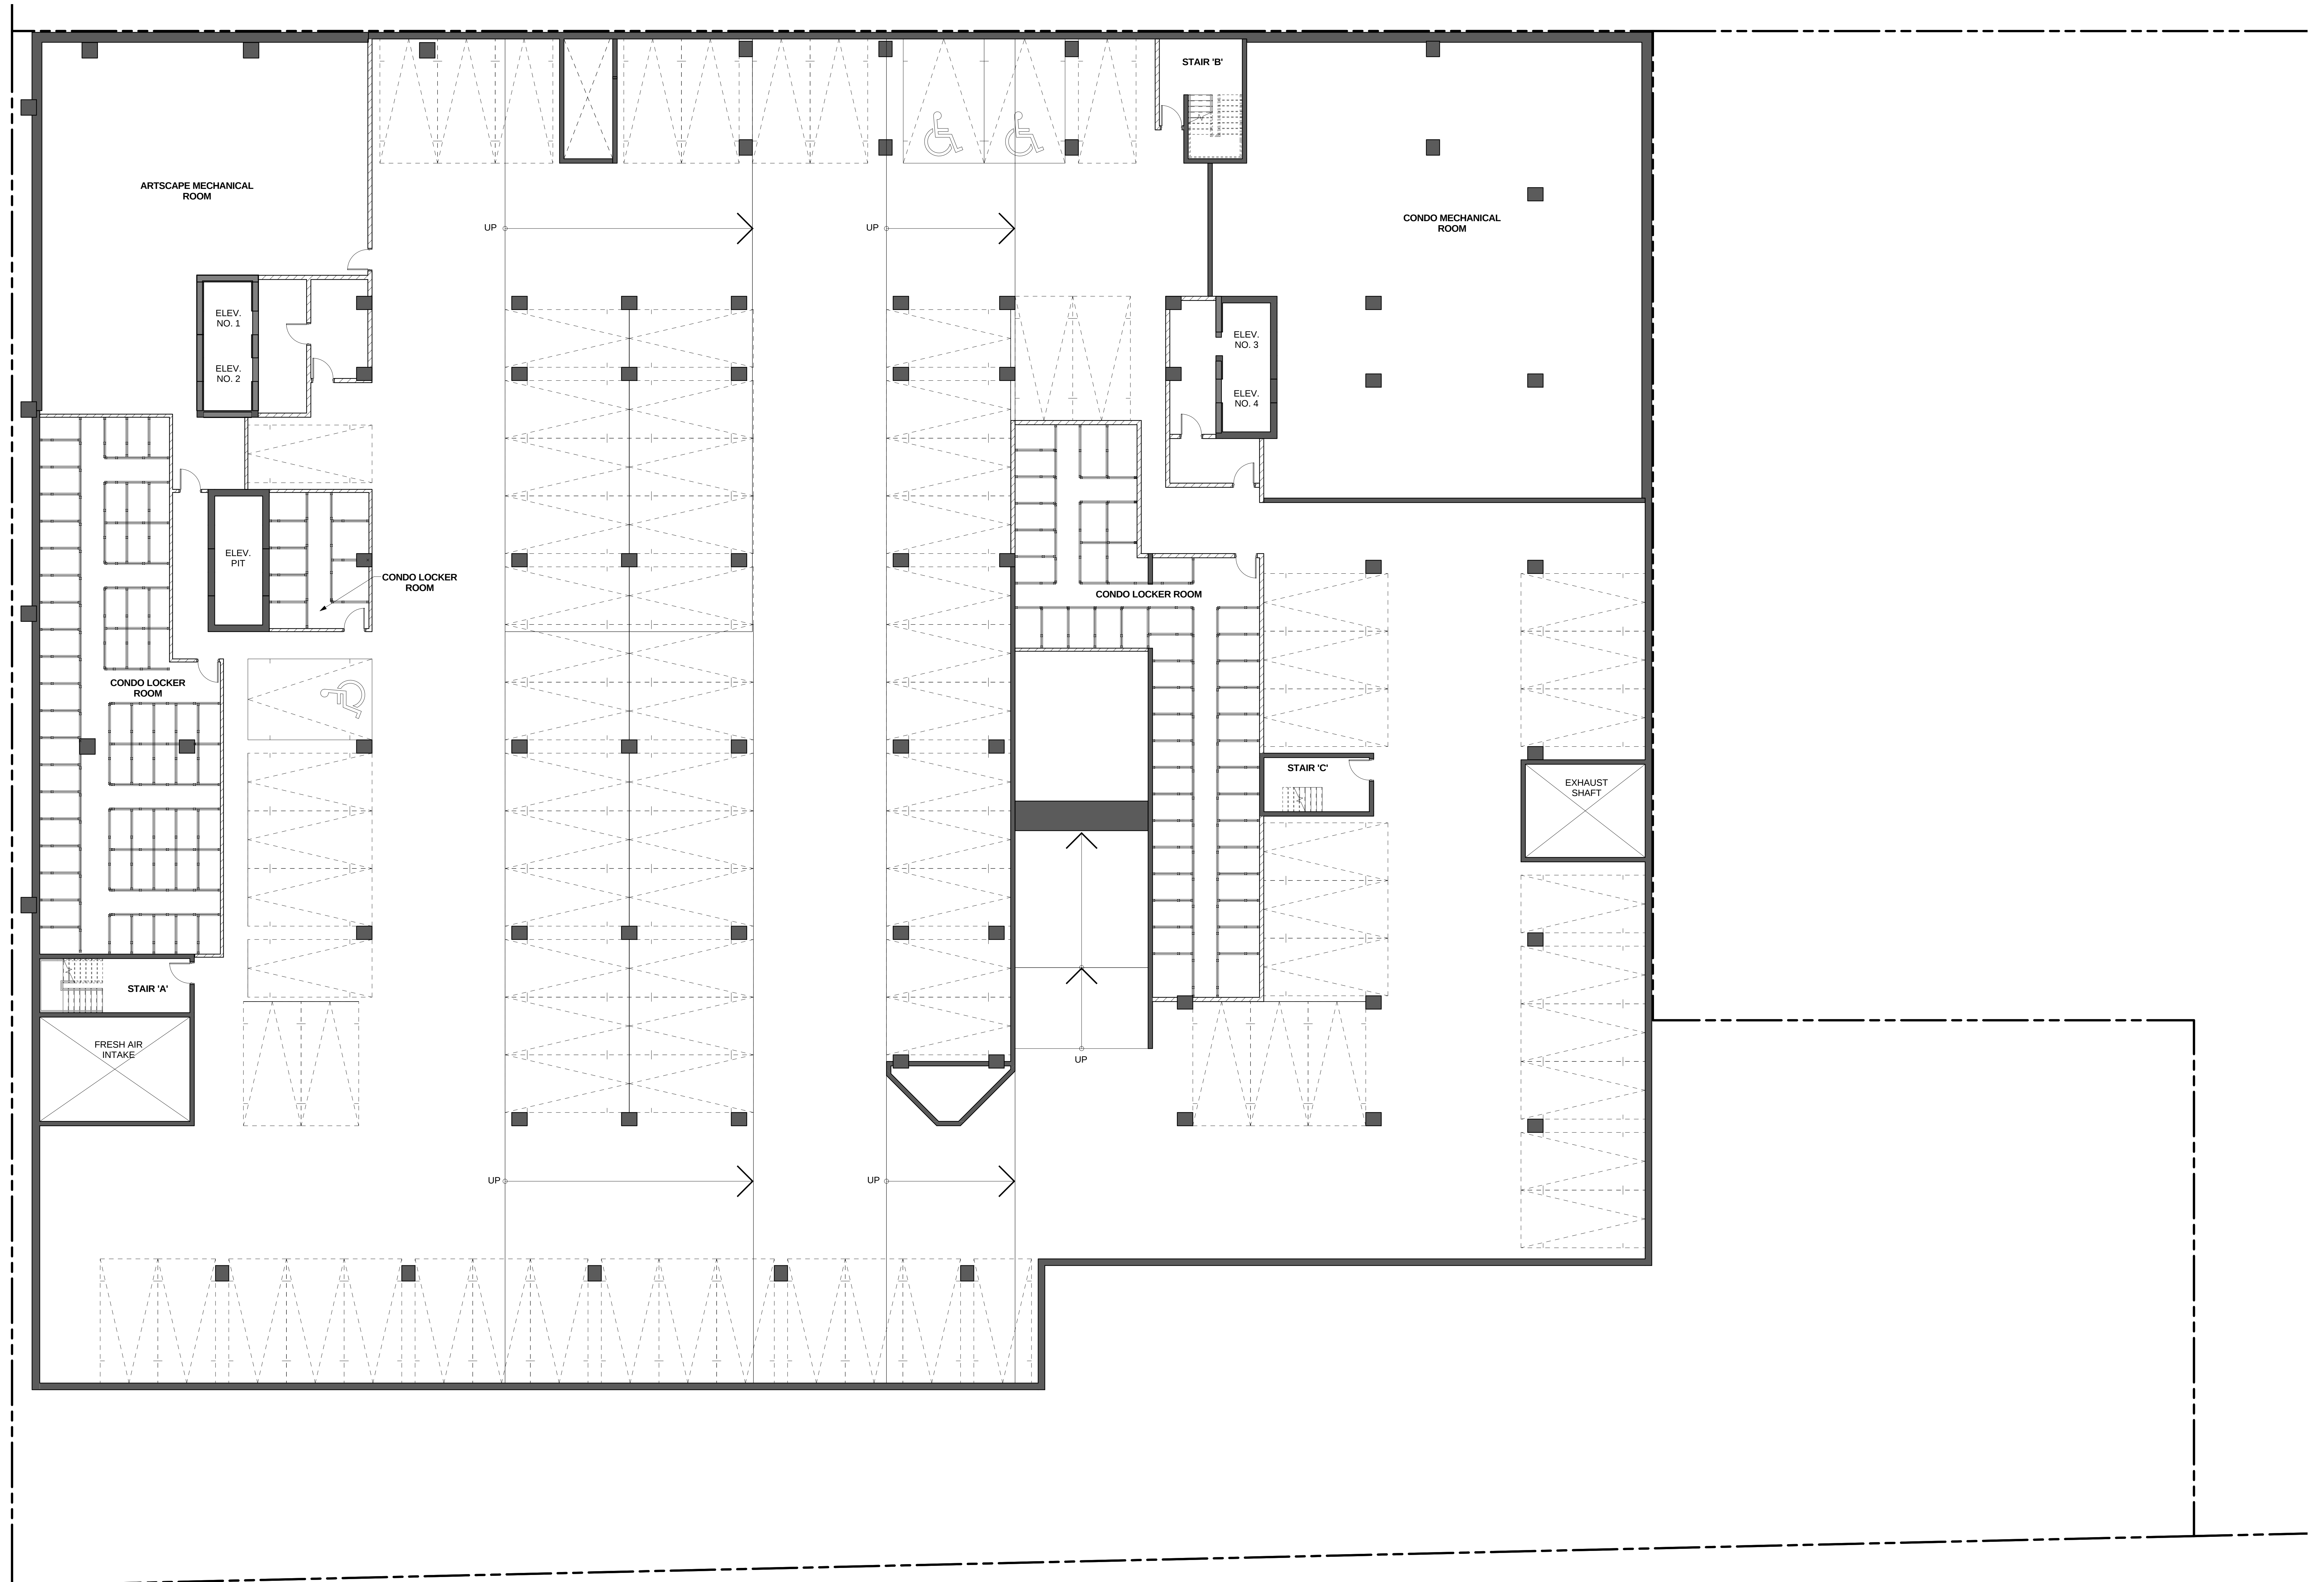

LEVEL P4 - 1:100