


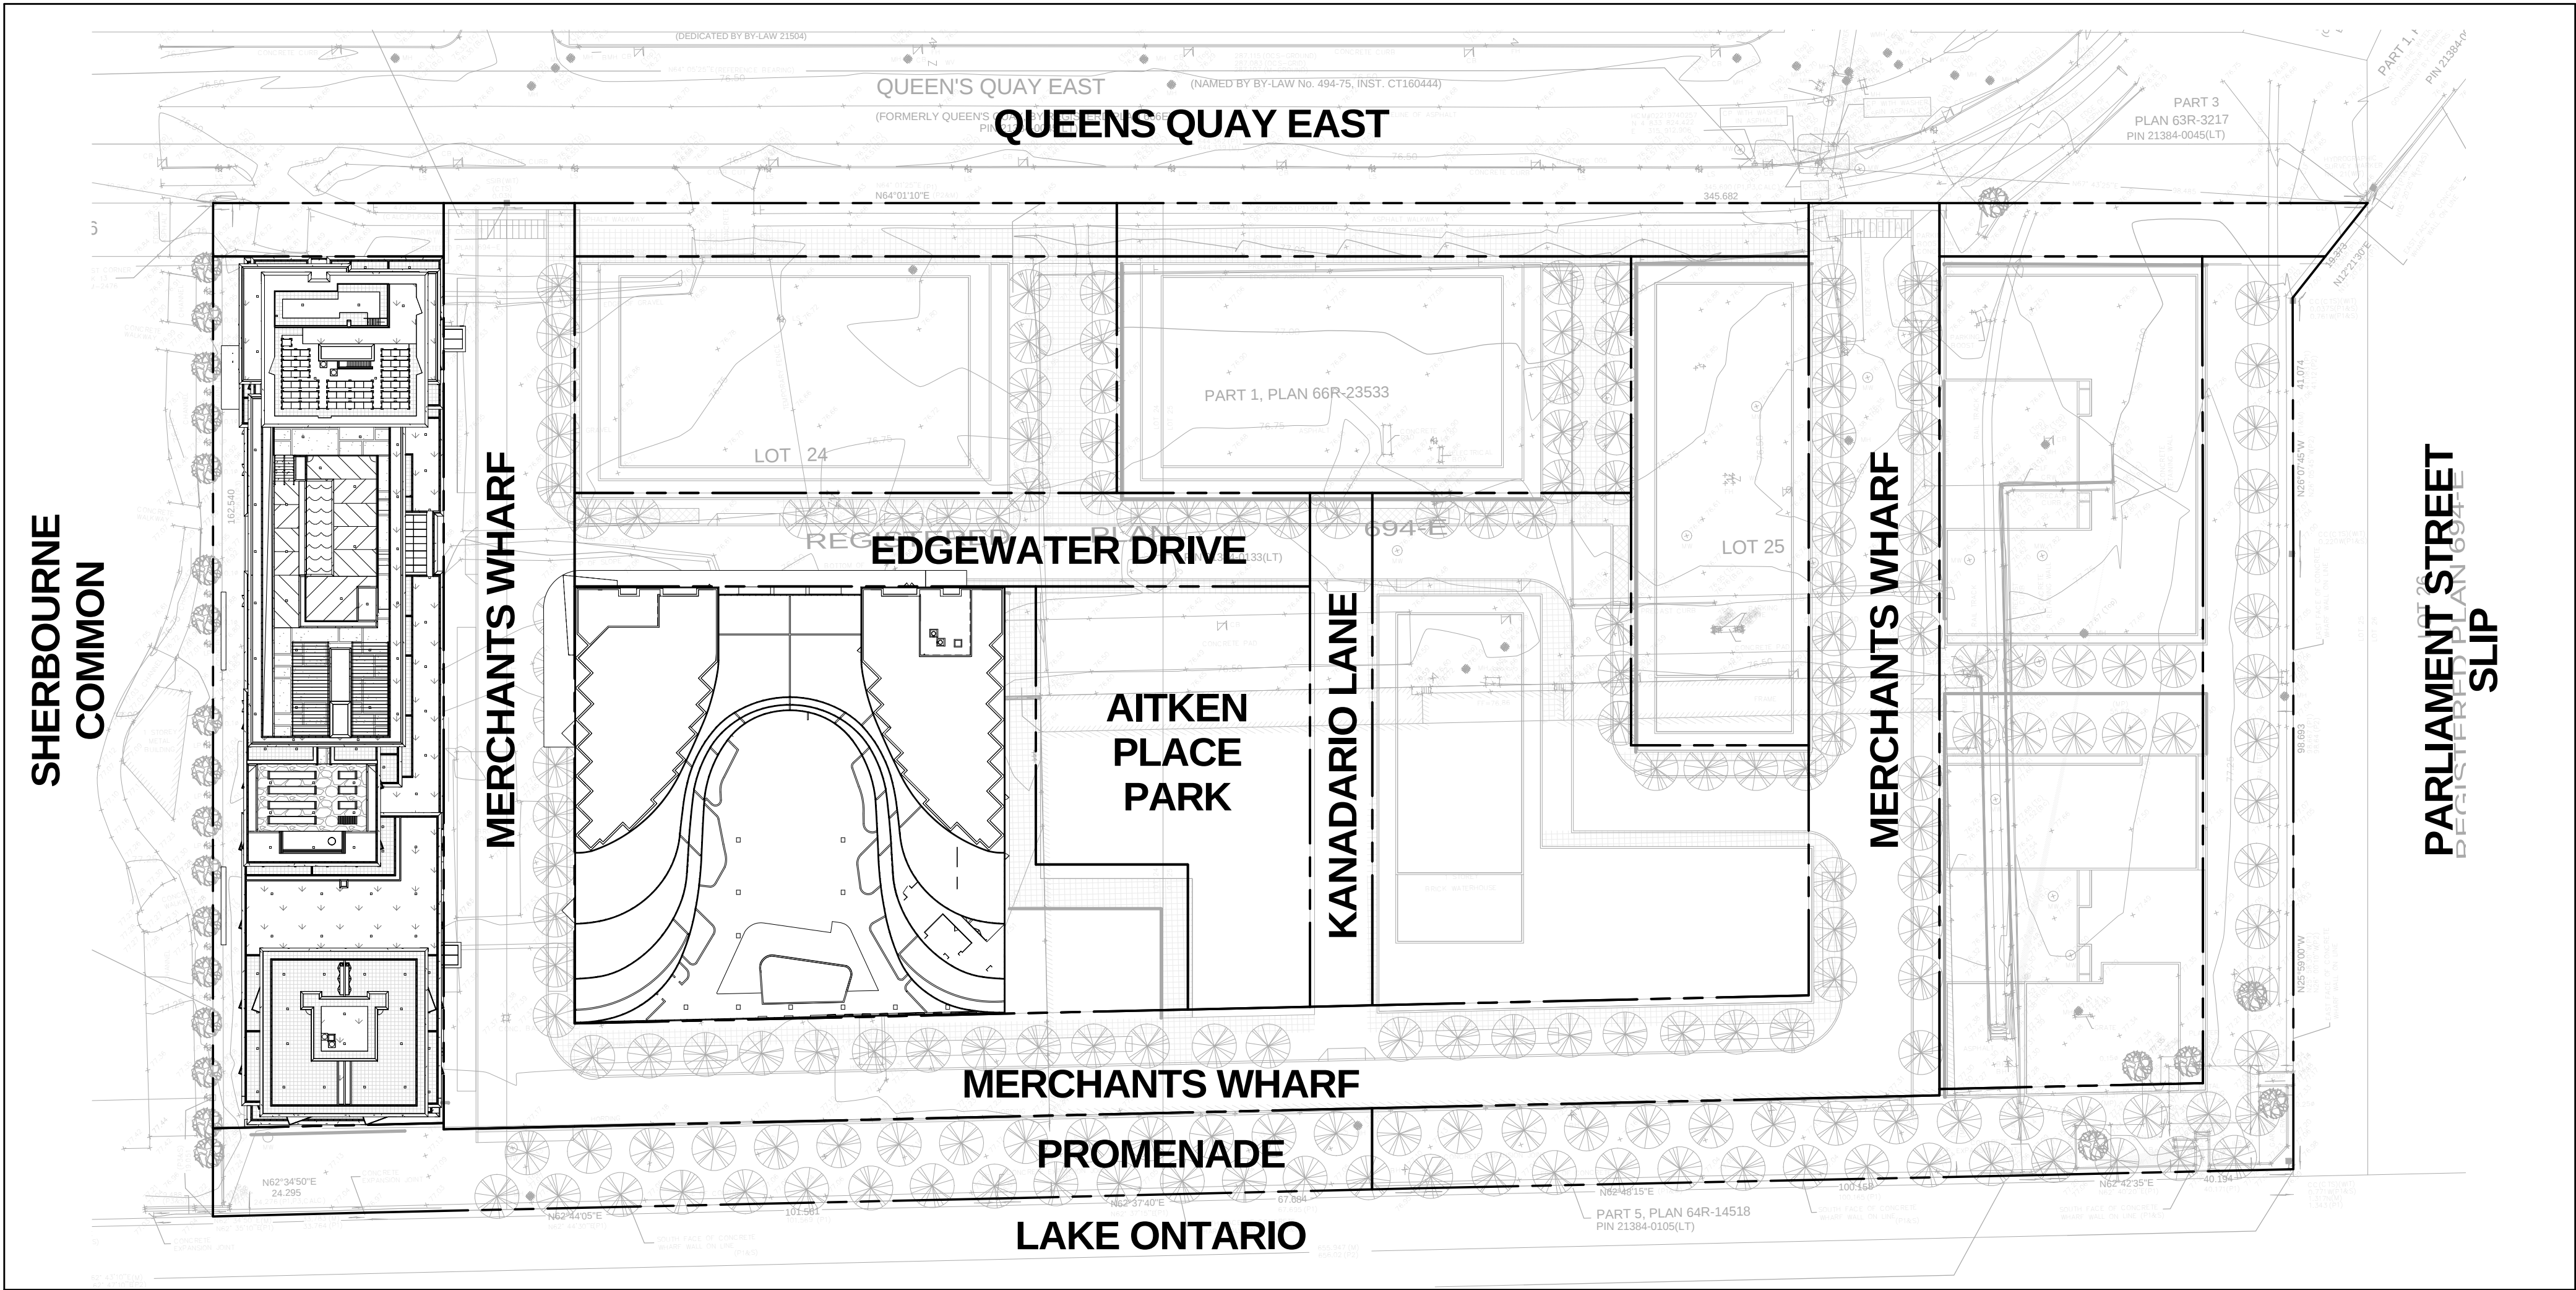

Master Plan
Scale: 1 : 750

6
A1.3

Contractor Must Check And Verify All Dimensions On The Job.
Do Not Scale The Drawings.
All Drawings, Specifications And Related Documents Are The Copyright Of
The Architect And Must Be Returned Upon Request.
Reproduction Of Drawings, Specifications And Related Documents
In Part Or Whole Is Forbidden Without The Architects Written Permission.
This Drawing Is Not To Be Used For Construction Until Signed By The Architect.
Date:



KIRKOR architects
& planners

20 Martin Ross Avenue, Toronto, Ontario, M3J 2K8
T(416) 665-6060, F(416) 665-1234, www.kirkorarchitects.com

No.:	Revision	Date
------	----------	------

No	Issued For	Date
----	------------	------

Drawing Title

Key Plan, Master Plan &
Project Stats

Project

AQUAVISTA

BAYSIDE, TORONTO

Scale

1 : 750

Author

Checker

13148

06/13/12

Drawing No.

A1.3