



MCW Consultants Ltd.

Site Instruction

Date: Nov 30, 2016

Queen's Quay Terminal
207 Queen's Quay West, Suite 615
Toronto, Ontario M5J 1A7

Phone (416) 598-2920
Fax (416) 598-5394
www.mcw.com

Project Name: AQUAVISTA - Bayside
Client: TRIDEL Corporation
To: TRIDEL Corporation
Attention: Chadi Loza
Fax number: -

Project No.: 8489D
SI No.: E 007
Page No.: 1 of 2+ 7 attached
Office: Toronto
From: Sunanda Perera
Tao Li

Distribution: Vince Mirarchi –TRIDEL
Chadi Loza - TRIDEL
Christina Lee -KIRKOR
Al Medeiros –MCW
Michael Hunter-MCW
Mark Furtado-MCW
Sarfraz H. Jaffrey-MCW

Provide itemized labour, equipment and material costs for Work listed below. Do not proceed with any of the listed Work prior to issuance of signed Change Order.

Title: Update electrical drawings to match blackline drawings.

Specification:

Spec	Issued	Items
		• N/A

Electrical:

Drawing No.	Drawing Issued	Items
E0-01	Yes	- Revise and add notes as shown. - Switch located between 500mm~1000mm from a bath tub or shower stall shall be wired through a GFCI breaker. Refer to 'Ontario electrical safety code' 30-320 for detail.
E2-03A&B E2-04A&B E2-05A	Yes	- Delete track light in the suites as shown. - Add receptacle outlets as shown. - Delete lighting fixture type 'S2' as shown. - Add lighting fixture type 'S6' above bathtub as shown. - Relocate lighting fixture type 'S4' as shown. - Revise lighting fixture type 'S4' to type 'S1' as shown. - Change 3 gang switches to 2 gang switches as shown. - Change 4 gang switches to 3 gang switches as shown. - Add GFI receptacle in washroom as shown. - Relocate electrical devices as shown. - Relocate balcony lights as shown. - Add lighting in the kitchen as shown. - Relocate switches in suites as shown. - Delete exterior lighting fixtures on terrace as shown.


ME Schedule:

Drawing No.	Drawing Issued	Items
E2-06A, 06B (5 TH Level)	No	Not issued with this change. Correct typical suite reference are given in the previous version of this drawing.

Changes are not limited to the above listed items. Refer to drawings for the complete changes under this SI. All the changes are bubbled.

Reason for Issue- Blackline Coordination/Owner request.

End of SI-E007



- NOTES:**
1. ALL EXIST SIGNS ARE TYPE 'E2' UNLESS OTHERWISE NOTED.
 2. REFER TO RISER FOR STAIRS AND COMMON AREA CIRCUITS. (DWG. E4-01)
 3. SPRINKLER SYSTEM FLOW SWITCH AND SUPERVISORY VALVE. REFER TO MENDRA INCORPORATED DRAWING SPZ FOR QUANTITY AND DESCRIPTION.
 4. DISCARD IN SERVICES FOR DISPOSAL SYSTEM WIRING. REFER TO GARBAGE CHUTE RISER. (DWG. E4-02)

Contractor Must Check And Verify All Dimensions On The Job.
Do Not Scale This Drawing.
All Drawings, Specifications And Related Documents Are The Copyright Of The Architect And Must Be Returned Upon Request.
Reproduction Of Drawings, Specifications And Related Documents Without Written Permission Of The Architect Is Prohibited.
This Drawing Is Not To Be Used For Construction Until Signed By The Architect.
Date: 08/28/12

MCW Consultants Ltd.
207 Queen's Quay West, Suite 615, Toronto, ON, M5J 1A7
Tel: 416-598-2500 Fax: 416-598-0384
Toronto Vancouver Winnipeg Montreal Ottawa Halifax
Dauphin Kelowna Trail Salt Lake City

No.	Revision	Date
1	ISSUED FOR ADD E-001	2010/09/06
2	ISSUED FOR 96-E007	2010/11/20

4 ISSUED FOR CONSTRUCTION 2010-04-23
3 ISSUED FOR TENDER 2010-10-30
2 BUILDING PERMIT SUBMISSION 2010-06-12
1 W/1 REVIEW 2010-05-04


AQUAVISTA
AT BAYSIDE TORONTO

Drawing Title:
**LEVEL 3 FLOOR PLAN
NORTH - ELECTRICAL**

Project:
Hines TRIDEL
AQUAVISTA
Block 3 - R3 & R4
Queen's Quay East
Toronto, ON

1:50
Author: [Name]
Checked by: [Name]
84890
08/28/12
Drawing No:

E2-04A



Copyright Must Check and Verify All Dimensions On The Job.
Do Not Scale This Drawing.
All Drawings, Specifications And Related Documents Are The Copyright Of The Architect And Shall Be Returned Upon Request.
Reproduction Of Drawings, Specifications And Related Documents Without The Written Consent Of The Architect Is Prohibited.
This Drawing Is Not To Be Used For Construction Until Signed By The Architect.
Date: 03/09/15

PROFESSIONAL ENGINEER
MECHANICAL
D. C. M. BELLAMY
ENGINEER OF ONTARIO

MCW Consultants Ltd.

207 Queen's Quay West, Suite 615, Toronto, ON, M5J 1A7
Tel: 416-598-2500 Fax: 416-598-2504
Toronto Vancouver Winnipeg Montreal Ottawa Halifax
Dauphin Kelowna Trail Saskatoon

No.	Revision	Date
1	ISSUED FOR ADD E-001	2016/01/05
2	ISSUED FOR 16-007	2016/11/22

NOTES:

1. ALL EXIST SIGNS ARE TYPE 'E2' UNLESS OTHERWISE NOTED.
2. REFER TO RISER FOR STAIRS AND COMMON AREA CIRCUITS. (DWG. E4-01)
3. SPRINKLER SYSTEM FLOW SWITCH AND SUPERVISORY VALVE. REFER TO MRENOVA INCORPORATED DRAWING 'SPZ' FOR QUANTITY AND DESCRIPTION.

4	ISSUED FOR CONSTRUCTION	2016-04-21
3	ISSUED FOR TENDER	2015-10-30
2	BUILDING PERMIT SUBMISSION	2015-06-12
1	REVISED	2015-05-04

AQUAVISTA

AT BAYSIDE TORONTO

Drawing 150

LEVEL 3 FLOOR PLAN
SOUTH - ELECTRICAL

Hines

TRIDEL

AQUAVISTA

Block 3 - R3 & R4

Queen's Quay East
Toronto, ON

1:50

Drawn by

Author

Checked by

Checker

8489D

Project No.

03/09/15

Date

Drawing No.

E2-04B

