



MCW Consultants Ltd.

Site Instruction

Date: May 15, 2017

Queen's Quay Terminal
207 Queen's Quay West, Suite 615
Toronto, Ontario M5J 1A7

Phone (416) 598-2920
Fax (416) 598-5394
www.mcw.com

Project Name: AQUAVISTA - Bayside
Client: TRIDEL Corporation
To: TRIDEL Corporation
Attention: Chadi Loza
Fax number: -

Project No.: 8489D
SI No.: E 019
Page No.: 1 of 1+ 5 attached
Office: Toronto
From: Sunanda Perera
Tao Li

Distribution: Vince Mirarchi –TRIDEL
Chadi Loza - TRIDEL
Christina Lee -KIRKOR
Al Medeiros –MCW
Michael Hunter-MCW
Mark Furtado-MCW
Sarfraz H. Jaffrey-MCW

Provide itemized labour, equipment and material costs for Work listed below. Do not proceed with any of the listed Work prior to issuance of signed Change Order.

Title: Addition – WiFi Access Points.

Specification:

Spec	Issued	Items
		N/A

Electrical:

Drawing No.	Drawing Issued	Items
E0-01	Yes	Add WiFi access point symbol as shown.
E1-03	Yes	Add WiFi access points in amenity area and provide power from panel 'P-2P1RCAP' existing 15A/1P spare breaker as shown.
E2-01A	Yes	- Add WiFi access point in west main lobby and provide power from panel 'P-2P1RCAP' adding 15A/1P breaker as shown. - Add WiFi access point in east main lobby and provide power from panel 'P-2P1RCPE' existing 15A/1P spare breaker as shown.
E2-03A	Yes	Add WiFi access points in amenity area and provide power from panel 'P-22RCAP' existing 15A/1P spare breaker as shown.
E2-03B	Yes	Add WiFi access point in pool area and provide power from panel 'P-22RCAP' existing 15A/1P spare breaker as shown.

Exact locations to be coordinated on site.

ME Schedule:



MCW Consultants Ltd.

Project Name: AQUALINA - Bayside
To: Chadi Loza

Project No.: 8489
JI No.: SI-E 019
Page No.: 2 of 2


Drawing No.	Drawing Issued	Items
		N/A

Reason for Issue – Design Coordination/Owner Request.

End of SI-E019



1 LEVEL P1 MEZZANINE - ELECTRICAL
1:100

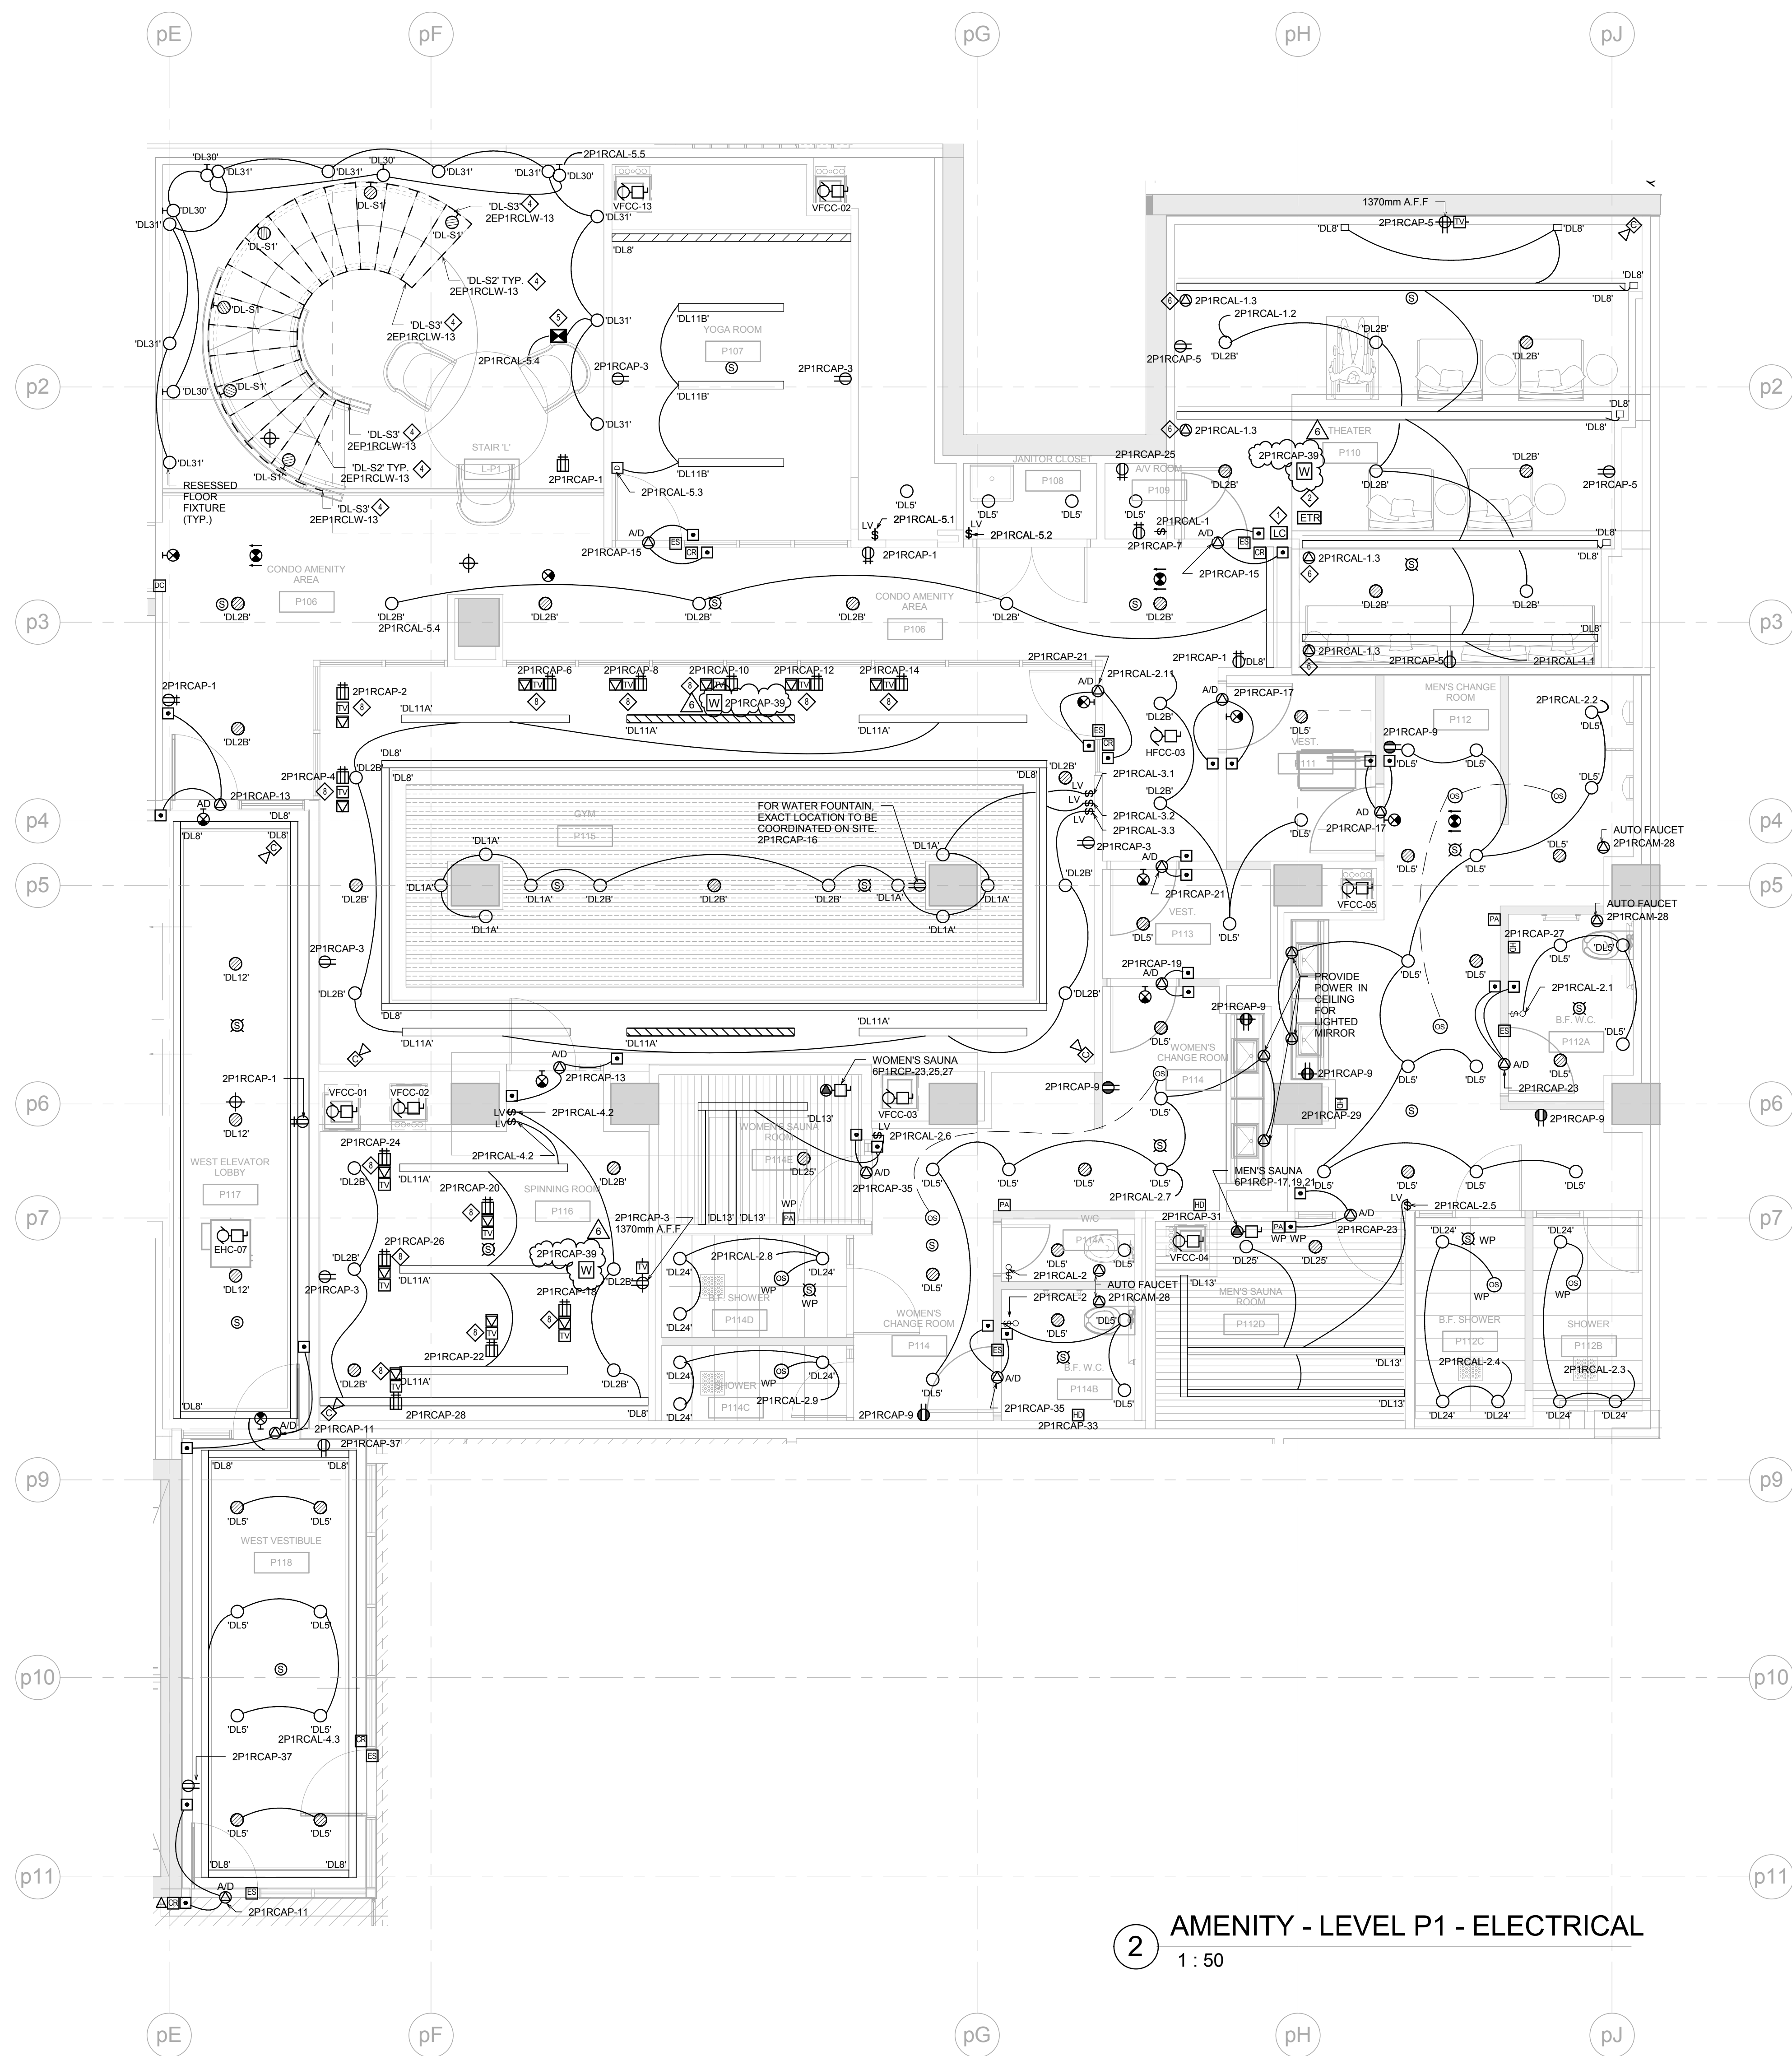

- NOTES:
- LOCAL LIGHTING CONTROL WITH VACANCY SENSOR - WATTSOFFER OR EQUIVALENT LIGHT-100 SCENE SWITCH WITH DIMMING ROOM CONTROLS OR LIRC-213 TLR2, TLR AND RECESSED LIGHT US PLATFORMS SHALL BE DIMMED SEPARATELY.
 - EMERGENCY TRANSFER RELAY TO BE PROVIDED FULL BRIGHTNESS / TURN ON WHEN THE NORMAL POWER FAILS.
 - ALL THE EMERGENCY LIGHTING FIXTURES ARE FED FROM PANEL DEPRICAP-7, UNLESS OTHERWISE NOTED.
 - TYPE TLR-213 LIGHTING FIXTURE IS FOOTLIGHT EMERGENCY 360 STEP TYPE TLR-213 LIGHTING FIXTURE IS LED LIGHTING AT USE OF STAIR TREADS TYPE TLR-213 LIGHTING FIXTURE IS LED LIGHTING AT USE OF STAIR STRINGER (BOTH SIDES) REFER TO INTERIOR DESIGN DRAWINGS FOR DETAILS.
 - PROVIDE STEP UP TRANSFORMER FOR LIGHTING FIXTURE TLR-213 REFER TO ID DESIGN DRAWING/OUTLINE SHEET FOR VOLTAGE DETAIL.
 - FOR RECESSED LIGHTING AROUND PERIMETER OF PLATFORM REFER TO ID DRAWING FOR MOUNTING DETAIL AND LIGHTING FIXTURE TYPE.
 - PROVIDE POWER CONDUIT AND JUNCTION BOX FOR A COMPLETE POWER DOOR OPERATOR SYSTEM.
 - PROVIDE COMBINATION POWERS RECESSED FLOOR BOXES -WELLMARK 410 CAN FLAT, STAINLESS STEEL COVERS.

Contractor Must Check And Verify All Dimensions On The Job.
All Drawings, Specifications And Related Documents Are The Copyright Of The Architect And Shall Be Returned Upon Request.
Reproduction Of Drawings, Specifications And Related Documents In Part Or In Whole Is Prohibited Without The Architect's Written Permission.
This Drawing Is Not To Be Used For Construction Until Signed By The Architect.
Date: 03/06/15

MCW Consultants Ltd.
207 Queen's Quay West, Suite 615, Toronto, ON, M5J 1A7




AQUAVISTA
AT BAYSIDE TORONTO

Drawing Title
LEVEL P1 MEZZANINE
PARKING PLAN /
AMENITY - LEVEL P1 -
ELECTRICAL

Project
Hines TRIDEL
AQUAVISTA
Block 3 - R3 & R4
Queen's Quay East
Toronto, ON

As Indicated
Author
Checked by
84890
03/06/15
Drawing No.
E1-03

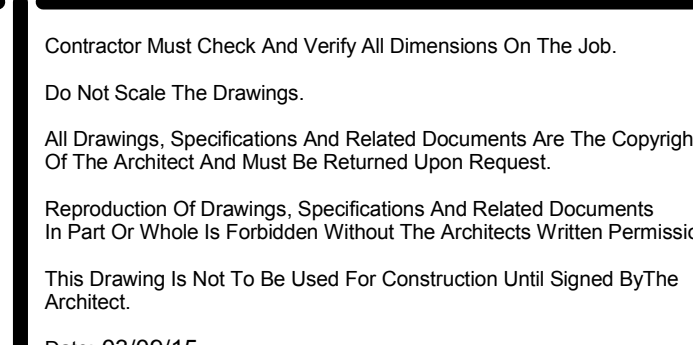

MCW *MCW Consultants Ltd.*
207 Queen's Quay West, Suite 615, Toronto, ON, M5J 1A4
E-Mail: mcw_301@mcw.com www.mcw.com
Tel: 416-598-2920 Fax: 416-598-5394
Toronto Vancouver Winnipeg Moncton Ottawa Halifax
Dauphin Kelowna Trail Saint John

No.	Revision	Date
1	ISSUED FOR ADD E-001	2015/12/15
2	ISSUED FOR ADD E-002	2016/01/10
3	ISSUED FOR ADD E-003	2016/01/10
4	ISSUED FOR CONSTRUCTION	2016/04/02
5	ISSUED FOR SI-E003	2016/09/20
6	ISSUED FOR SI-E019	2017/05/15

ALL RETAIL TEMPORARY LIGHTING FIXTURES ARE TYPE F2 UNLESS OTHERWISE NOTED. PROVIDE SWITCHES FOR LIGHTING CONTROL.

- [illegible]

➡ PROVIDE DISCONNECT SWITCH FOR ELEVATOR CONTACT WITH WIRING TO THE CONTROLLER.

- FEEDER SIZE. FUSE TO BE PROVIDED AS PER ELEVATOR SHOP.
- DEDICATE GFI RECEPTACLE NEXT TO CONTROL CABINET. COORDINATE EXACT LOCATION WITH ELEVATOR CONTRACTOR ON SITE.
- ELECTRICAL CONTRACTOR SHALL PROVIDE AND INSTALL EMPTY CONDUIT C/W PULL WIRE FROM MAIN TELECOMMUNICATION ROOM FOR A DEDICATE TELEPHONE LINE TERMINATING AT THE PRIMARY ELEVATOR SIGNAL CONTROL CABINET FOR EMERGENCY CALL SYSTEM.
- CONDUIT TO PLYWOOD BACKBOARD FOR SECURITY SERVICE.

6		
5		
4	BUILDING PERMIT RESUBMISSION	2017-04-2
3	ISSUED FOR CONSTRUCTION	2016-04-2
2	ISSUED FOR TENDER	2015-10-3
1	BUILDING PERMIT SUBMISSION	2015-06-2

No	Issued For	Date


LAOLAVISTA

AQUAVISTA

AT BAYSIDE TORONTO

Drawing Title:

LEVEL 1 FLOOR PLAN

NORTH - ELECTRICAL



Proj

Hines **TRIDEI**®


AQUAVISTA

Block 3 - R3 & R

Queen's Quay East
Toronto, ON

1:50

N	Author	Drawn
---	--------	-------

Checked by _____
Checker _____

84900

Project No.


0465D
Date

03/09/15
Crawling N

E2 01A

E2-01A

Print Date: 15/05/2017 4:51:14 PM File Path: C:\Users\foo...Documents\84590 - Aquaviva - MEP - foo...r

 

NOTES:

1. ALL EXIST SKINS ARE TYPE E2 UNLESS OTHERWISE NOTED.
2. REFER TO RISER FOR STAIRS AND COMMON AREA CIRCUITS (DWG. E4-01)
3. SPRINKLER SYSTEM FLOW SWITCH AND SUPERVISORY VALVE - REFER TO MENDOTA INCORPORATED DRAWING 372 FOR QUANTITY AND DESCRIPTION.
4. ROUGH-IN SERVICES FOR DISPOSAL SYSTEM WIRING - REFER TO MENDOTA INCORPORATED DRAWING 372 FOR QUANTITY AND DESCRIPTION.
5. SLAB WARNING CABLES BELOW SUITES AT LEVEL 1 MEZZ FLOOR - PROVIDE SYSTEM BASED ON ITS STARTING TEMPERATURE WITH INSULATION VALUE OF 1.5 INCHES (SYSTEM HEAT LOSS REPLACEMENT CABLE AND LINE VOLTAGE THERMOSTAT AS REQUIRED) - PROVIDE 1/2 INCH CONDUIT ON BRACKETS FOR CABLES.
6. PROVIDE MINIMUM ONE HEAT SENSOR ON CEILING CAVITY AT HEATED SLAB FOR EACH CIRCUIT.
7. WALL TYPE HEAT TRACED PROVIDE 2 ZONE 12' PROTECTION (4' MIN) ON CABLES RATED AT 800 VOLTS EACH 800V (277/500V) PROVIDE SNOWMELTING CONTROL AS PER SPECIFICATION FOR CONCRETE SENSOR, CONTRACTOR AND ALL NECESSARY INSTALLATION HARDWARE. MOUNT SENSOR ON WALL BRACKETS AT EDGE OF FLOOR SLAB ABOVE AND SLAB REMAIN CLEAR OF HEATED SPACE. PROVIDE 3/4 INCH (20) CONDUIT FROM WIREMATIC WIREMATIC PROVIDE DETAILED ENGINEERED SYSTEM DRAWINGS PRIOR TO INSTALLATION.
8. TYPE 'SAV' LIGHTING FIXTURES ARE LOCATED ON LEVEL 2 ONLY.
9. TYPE 'XT' LIGHTING FIXTURES ARE LOCATED ON LEVEL 2 ONLY.
10. PROVIDE 2 INCH CONDUIT ON WALL WIRE FOR EMERGENCY CALL SYSTEM IN UNIVERSAL WASHROOM.
11. RUN 2 INCH CONDUIT ON WALL WIRE BACK TO SECURITY ROOM AND CONCEALED IN DOOR FOR EMERGENCY CALL SYSTEM IN UNIVERSAL WASHROOM.
12. DOOR CONTRACTORS AT ALL DOORS TO SUITE TERRACE ON LEVEL 2 ONLY.
13. PROVIDE A 20A, 208V, 14 SURFACE MOUNTED HEAT-RESISTANT TWIST LOCK TYPE RECEPTACLE FOR WINDOW WASHING, CONCRETE RELIEF EYELET 1/2 INCH (12.7) HOLE (208V) (EEMAC L6-200) PROVIDE ALSO A 120 VOLT DUPLEX RECEPTACLE.





This Drawing Is Not To Be Used For Construction Until Signed By The Architect.

Date: 03/09/15

MCW Consultants Ltd.
207 Queen's Quay West, Suite 615, Toronto, ON, M5J 1A7


AQUAVISTA
AT BAYSIDE TORONTO

LEVEL 2 FLOOR PLAN
NORTH - ELECTRICAL

Hines TRIDEL
AQUAVISTA
Block 3 - R3 & R4
Queen's Quay East
Toronto, ON

1:50
N
Drawing No. **E2-03A**

