



MCW Consultants Ltd.

Site Instruction

Date: August 2, 2017

Queen's Quay Terminal
207 Queen's Quay West, Suite 615
Toronto, Ontario M5J 1A7

Phone (416) 598-2920
Fax (416) 598-5394
www.mcw.com

Project Name: AQUAVISTA - Bayside

Client: TRIDEL Corporation

To: TRIDEL Corporation

Attention: Chadi Loza

Fax number: -

Distribution: Vince Mirarchi –TRIDEL
Chadi Loza - TRIDEL
Christina Lee -KIRKOR
Al Medeiros –MCW
Michael Hunter-MCW
Mark Furtado-MCW
Sarfraz H. Jaffrey-MCW

Project 8489D

No.:

SI No.: E 026

Page No.: 1 of 1+ 1 attached

Office: Toronto

From: Sunanda Perera
Tao Li

Provide itemized labour, equipment and material costs for Work listed below. Do not proceed with any of the listed Work prior to issuance of signed Change Order.

Title: Power Connections to Pipe Heat Tracing

Specification:

Spec	Issued	Items
		N/A.

Electrical:



Drawing No.	Drawing Issued	Items
E1-02	Yes	Add power connections to pipe heat tracing as shown.

ME Schedule:

Drawing No.	Drawing Issued	Items
		N/A.

Reason for Issue – Owner request/Design Coordination with Mechanical SI-M014.

End of SI-E026

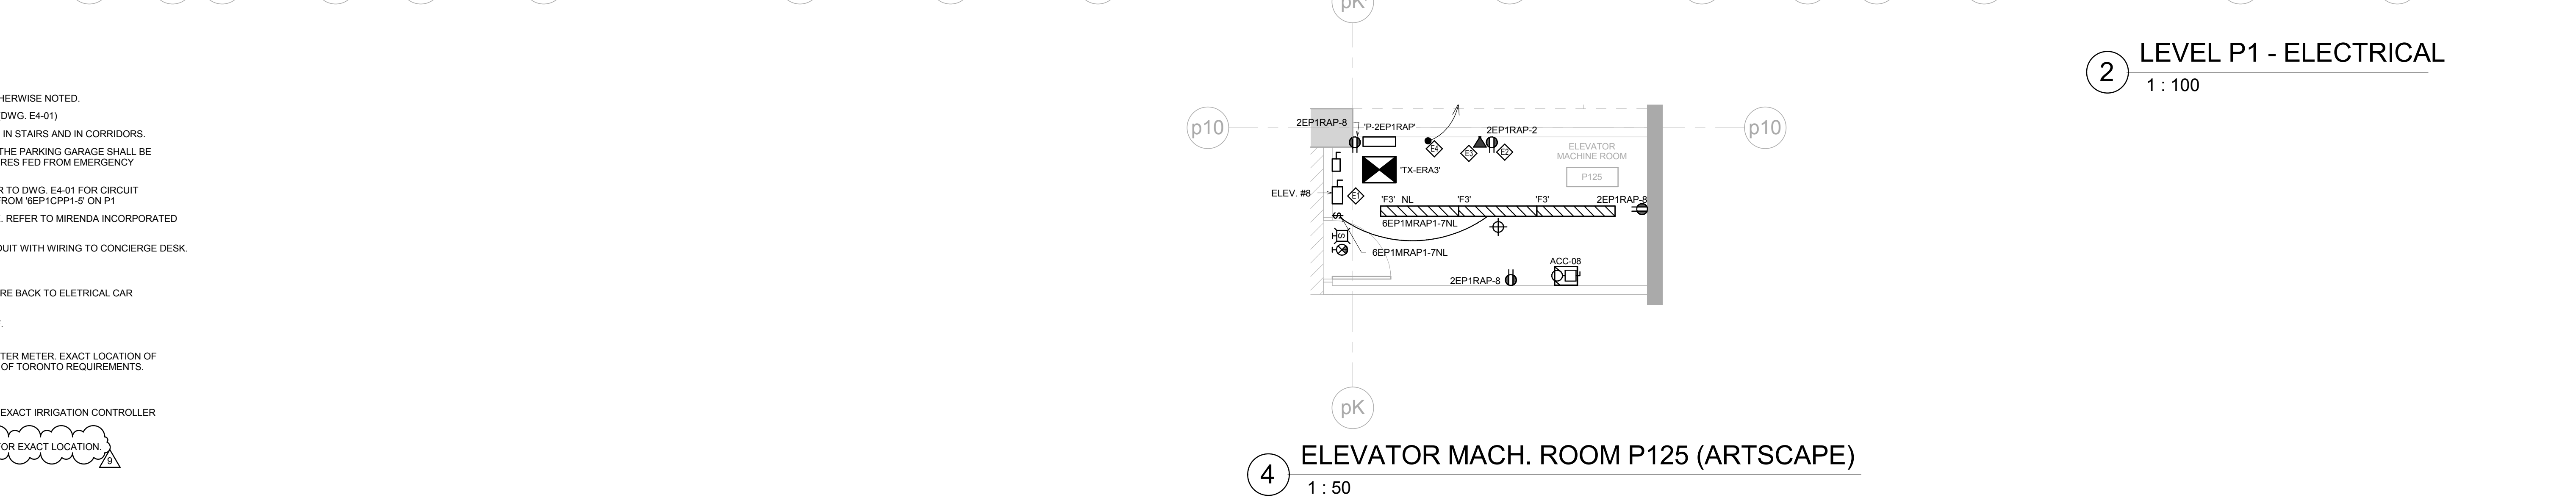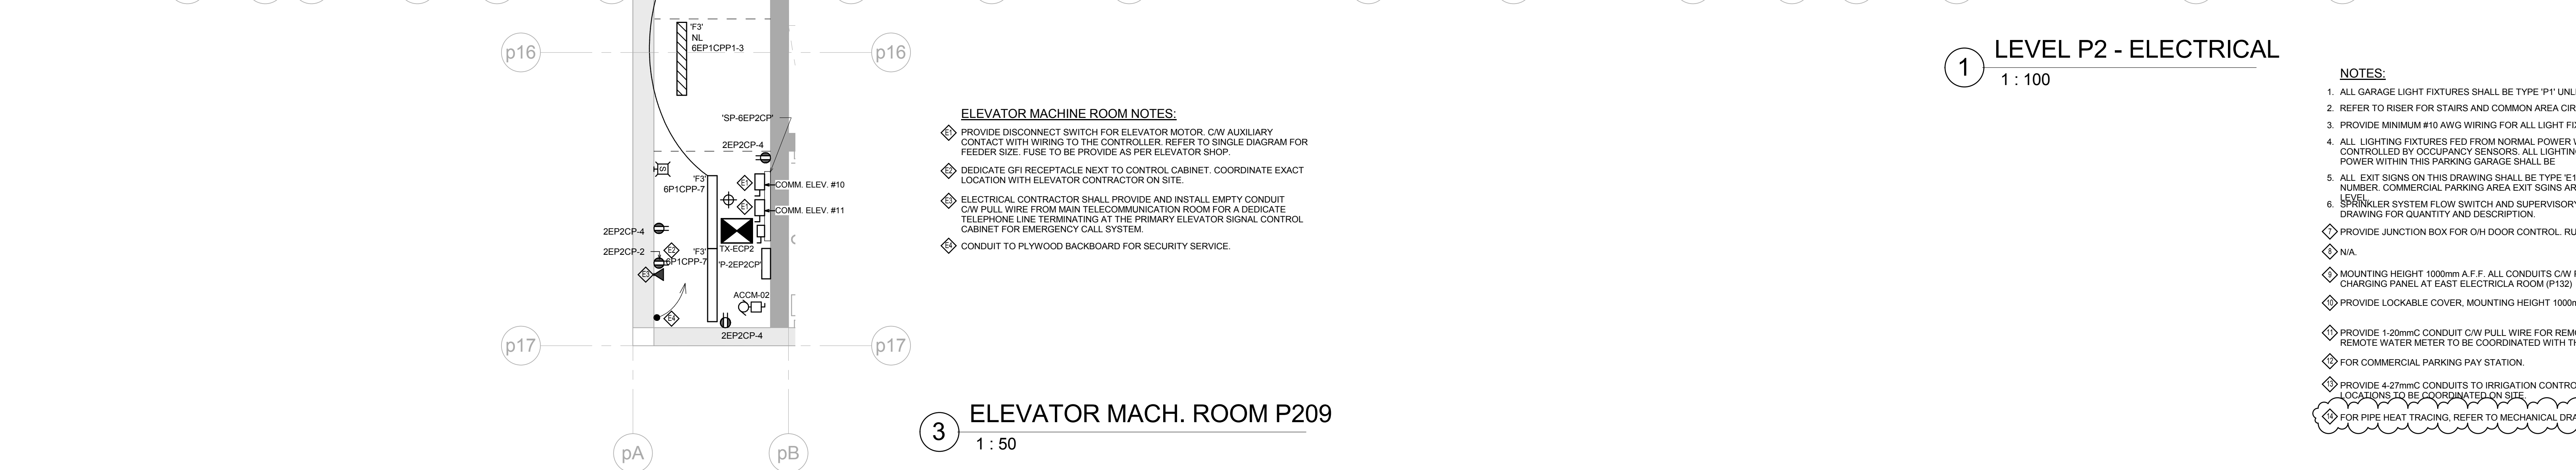

Plot Date: 02/08/2017 11:27:04 File Path: C:\Users\Tee...L\Documents\84890 - Aguavista - MEP...Tee...L.rvt