


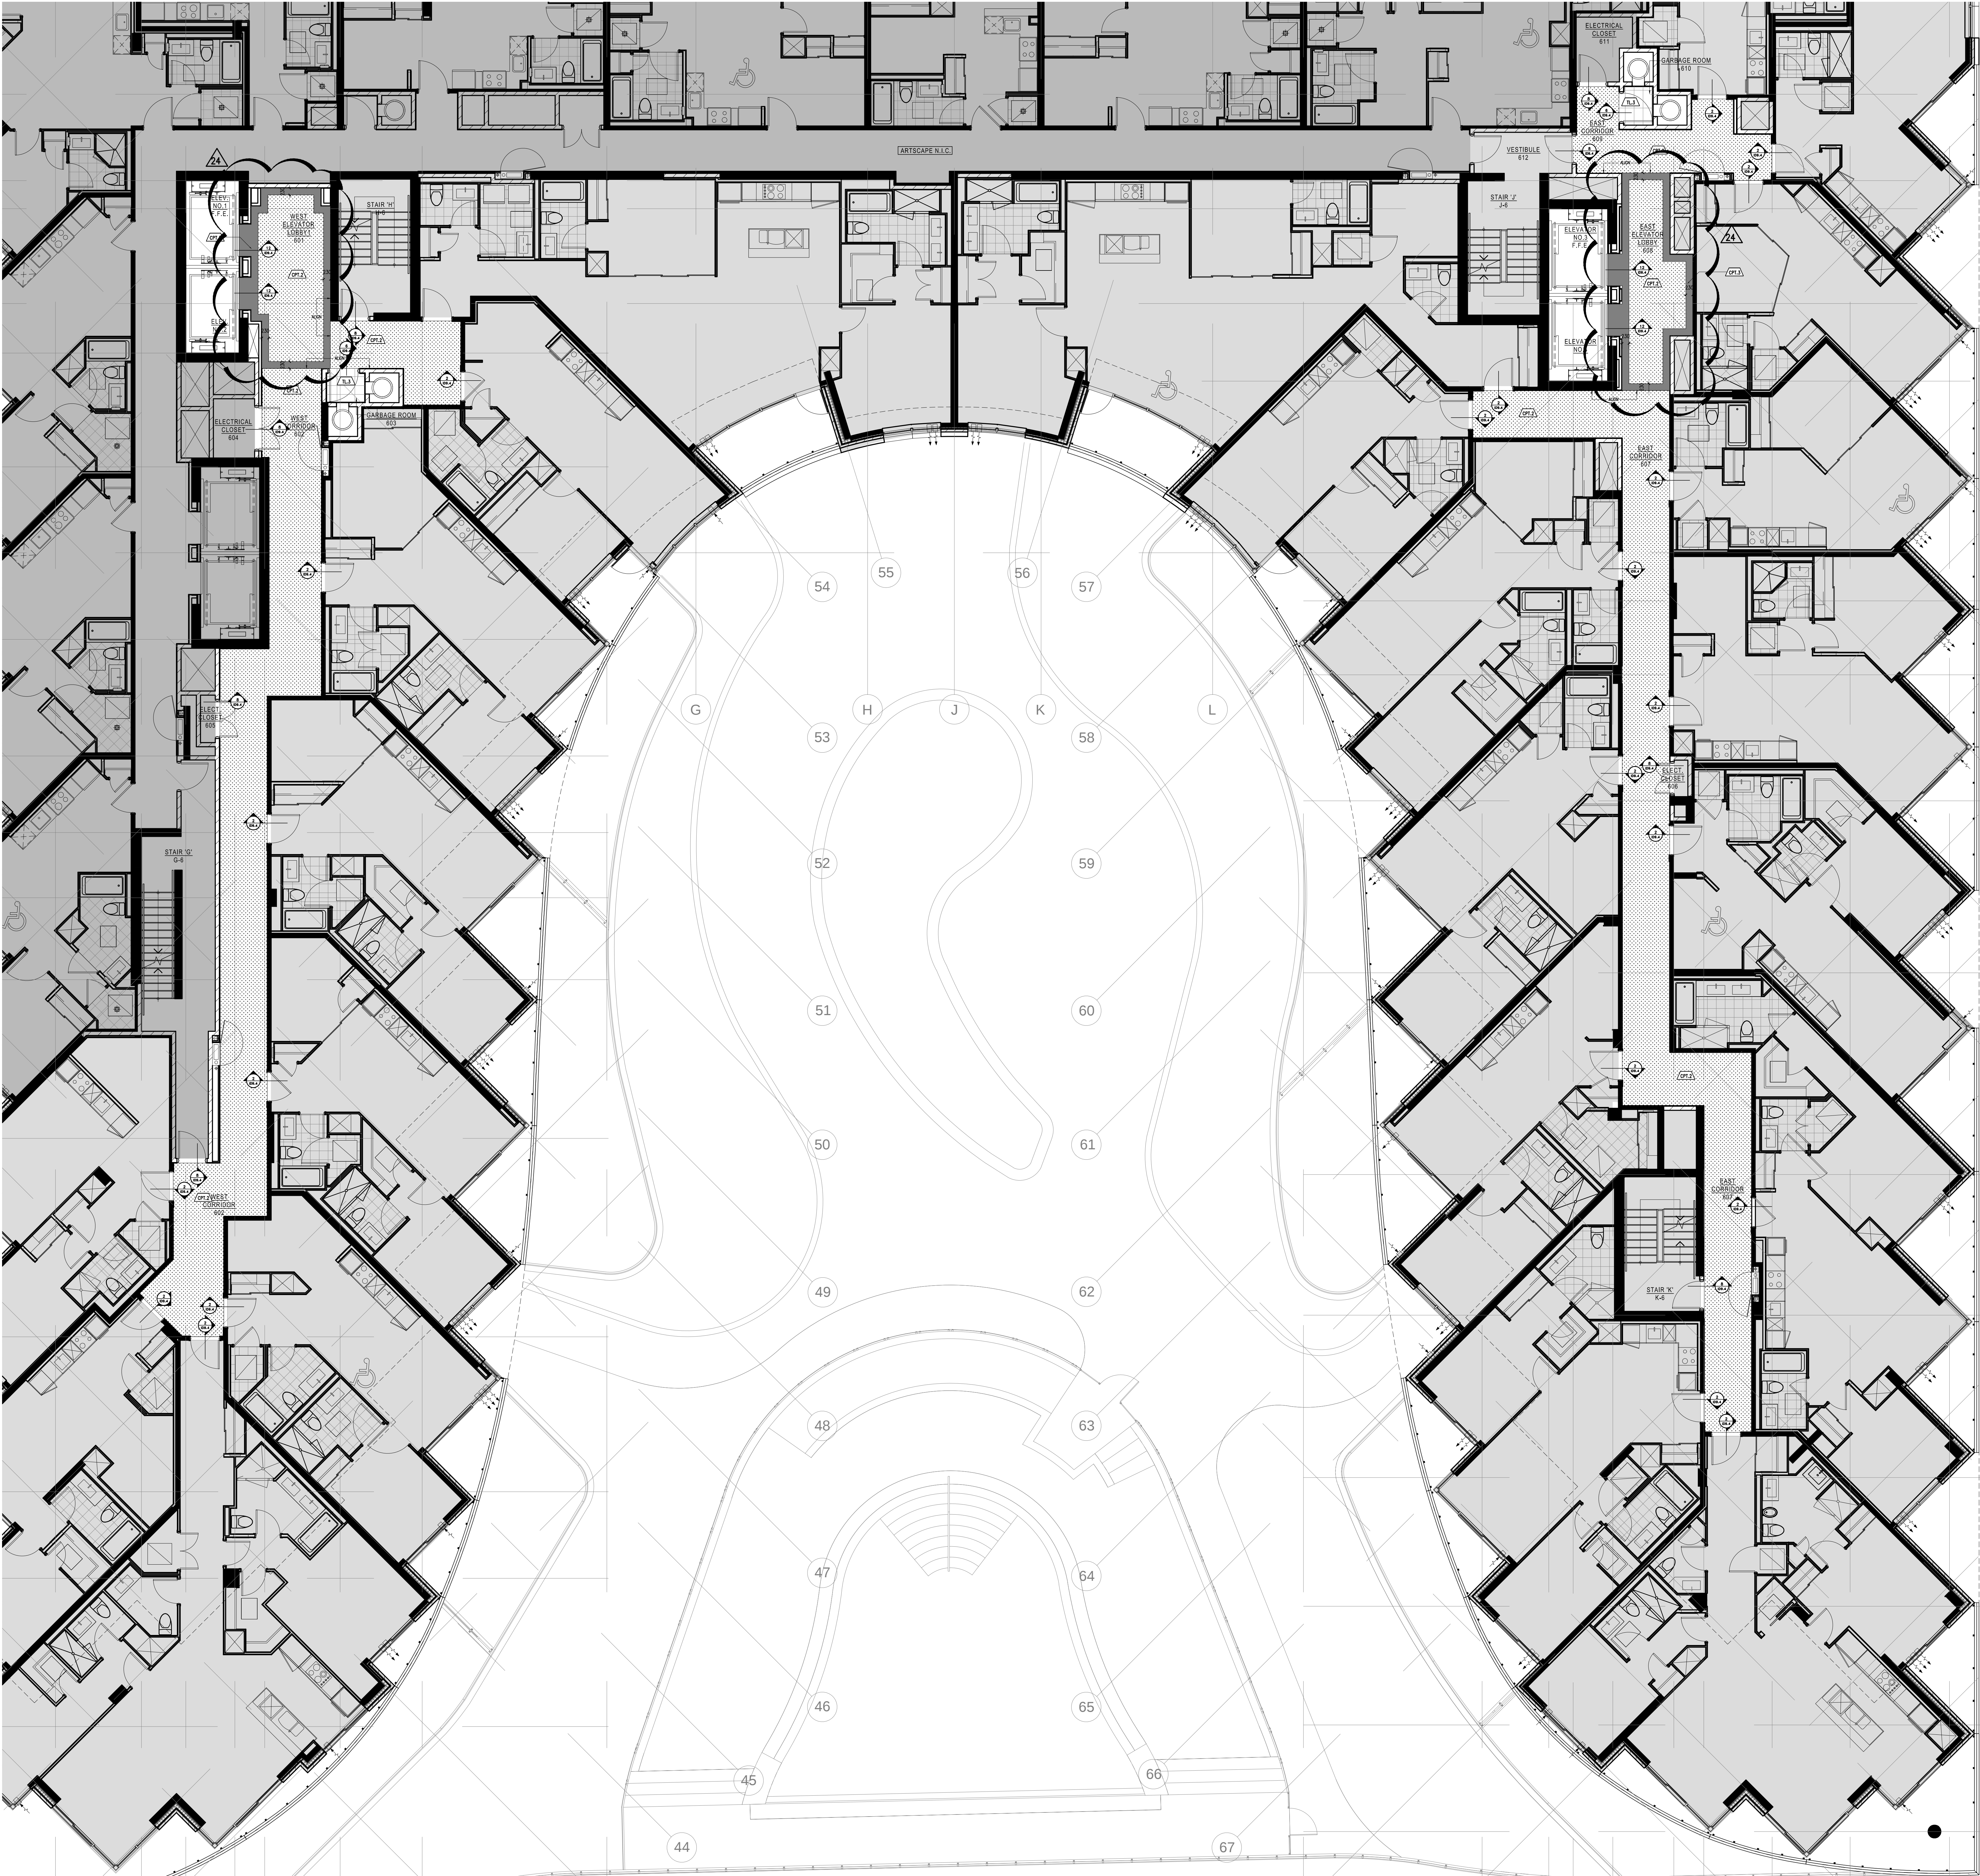

1 FLOOR FINISH PLAN
07.12 SCALE: 1:7.5

LEGEND - DRAWING SYMBOLS	
SYMBOL	DESCRIPTION
	FLOOR FINISH NUMBER REFER TO 11" X 11" FINISH SPECIFICATIONS

FINISHES NOTES	
1.	CONTRACTOR TO PROVIDE DRAW-SOME OF EACH FINISH COLOUR TO II BY IV FOR DESIGNER'S APPROVAL PRIOR TO COMMENCEMENT OF WORK.
2.	ALL NEW MATERIALS FOR INSTALLATION, FINISHING AND SEALING ARE TO BE EXECUTED TO MANUFACTURER'S BEST INSTRUCTIONS AND SPECIFICATIONS FOR APPLICATION AND INTENDED USAGE.
3.	CONTRACTOR TO MAKE SITE GOOD, LEVEL AND READY TO ACCEPT INSTALLATION OF ALL FLOOR FINISHES. SAW FLOOR AS REQUIRED TO DISCLOSE LEVEL SURFACE.
4.	PROVIDE MANUFACTURER'S MAINTENANCE DATA FOR ALL FINISHES TO CLIENT AT THE COMPLETION OF THE PROJECT.
5.	REMOVE EXCESS ADHESIVE FROM VINYL FLOOR, BASE AND WALL SURFACES WITHOUT DAMAGE. CLEAN, SEAL AND WAX FLOOR AND BASE SURFACES TO FLOORING MANUFACTURER'S INSTRUCTIONS.
6.	GENERAL CONTRACTOR TO COORDINATE INSTALLATION OF CARPET WITH INSTALLATION OF OTHER FLOOR AND BASE MATERIALS.
7.	QUICK RELEASE ADHESIVE IS TO BE USED FOR CARPET INSTALLATION.

REFER TO VENDOR'S INSTALLATION DIAGRAMS FOR CORRIDOR CARPET LOCATIONS.

Notes:

1. CONTRACTOR AND ALL SUB-TRADES SHALL VERIFY ALL SITE CONDITIONS. ALL DRAWINGS, DETAILS AND SPECIFICATIONS AND REPORT ANY DISCREPANCIES TO THE INTERIOR DESIGNER IN WRITING FOR APPROVAL BEFORE PROCEEDING WITH THE WORK.

2. CONTRACTOR AND SUB-CONTRACTORS, BEFORE PROCEEDING WITH WORK, MUST SUBMIT ALL NECESSARY SAMPLES FOR APPROVAL OF QUALITY AND FINISH TO THE INTERIOR DESIGNER.

3. CONTRACTOR MUST COMPLY WITH THE CONTRACT DOCUMENTS, PERFORMANCE REQUIREMENTS, APPLICABLE CODES AND REGULATIONS.

4. ALL DRAWINGS AND WRITTEN MATERIAL HEREIN CONSTITUTES THE ORIGINAL AND UNPUBLISHED WORK OF "II BY IV DESIGN ASSOCIATES INC." AND MAY NOT BE DUPLICATED, USED OR DISCLOSED WITHOUT PRIOR WRITTEN CONSENT OF "II BY IV DESIGN ASSOCIATES INC."

5. DRAWINGS NOT TO BE SCALED

Issue:	
06 ISSUED FOR CLIENT REVIEW	16.01.19
07 ISSUED FOR TENDER	16.03.19
08 ISSUED FOR ADDENDUM	16.09.20
10 ISSUED FOR CONSTRUCTION	17.06.19
12 SITE INSTRUCTION #02	17.07.25
23 SITE INSTRUCTION #15	18.11.09
24 SITE INSTRUCTION #16	18.11.23
-	-
-	-
-	-
-	-

Hines **TRIDEL**

AQUAVISTA
AT BAYSIDE TORONTO
1 EDgewater Drive, Toronto Ontario

II BY IV
DESIGN
77 MOWAT AVENUE, SUITE 120
TORONTO, ONTARIO M5X 3E2 - CANADA
T + 1 416 531 2224
12 DEARBORN STREET
NEW YORK, NEW YORK 10013 - USA
T + 1 212 392 4952

Drawing Title:
**LEVEL 6
FLOOR FINISH PLAN**

Our Project Number:
14008
Designed By:
DMJ/R, VW/SG
Detailed By:
DMJ/R, VW/SG, BP
Drawing Number:

ID7.12