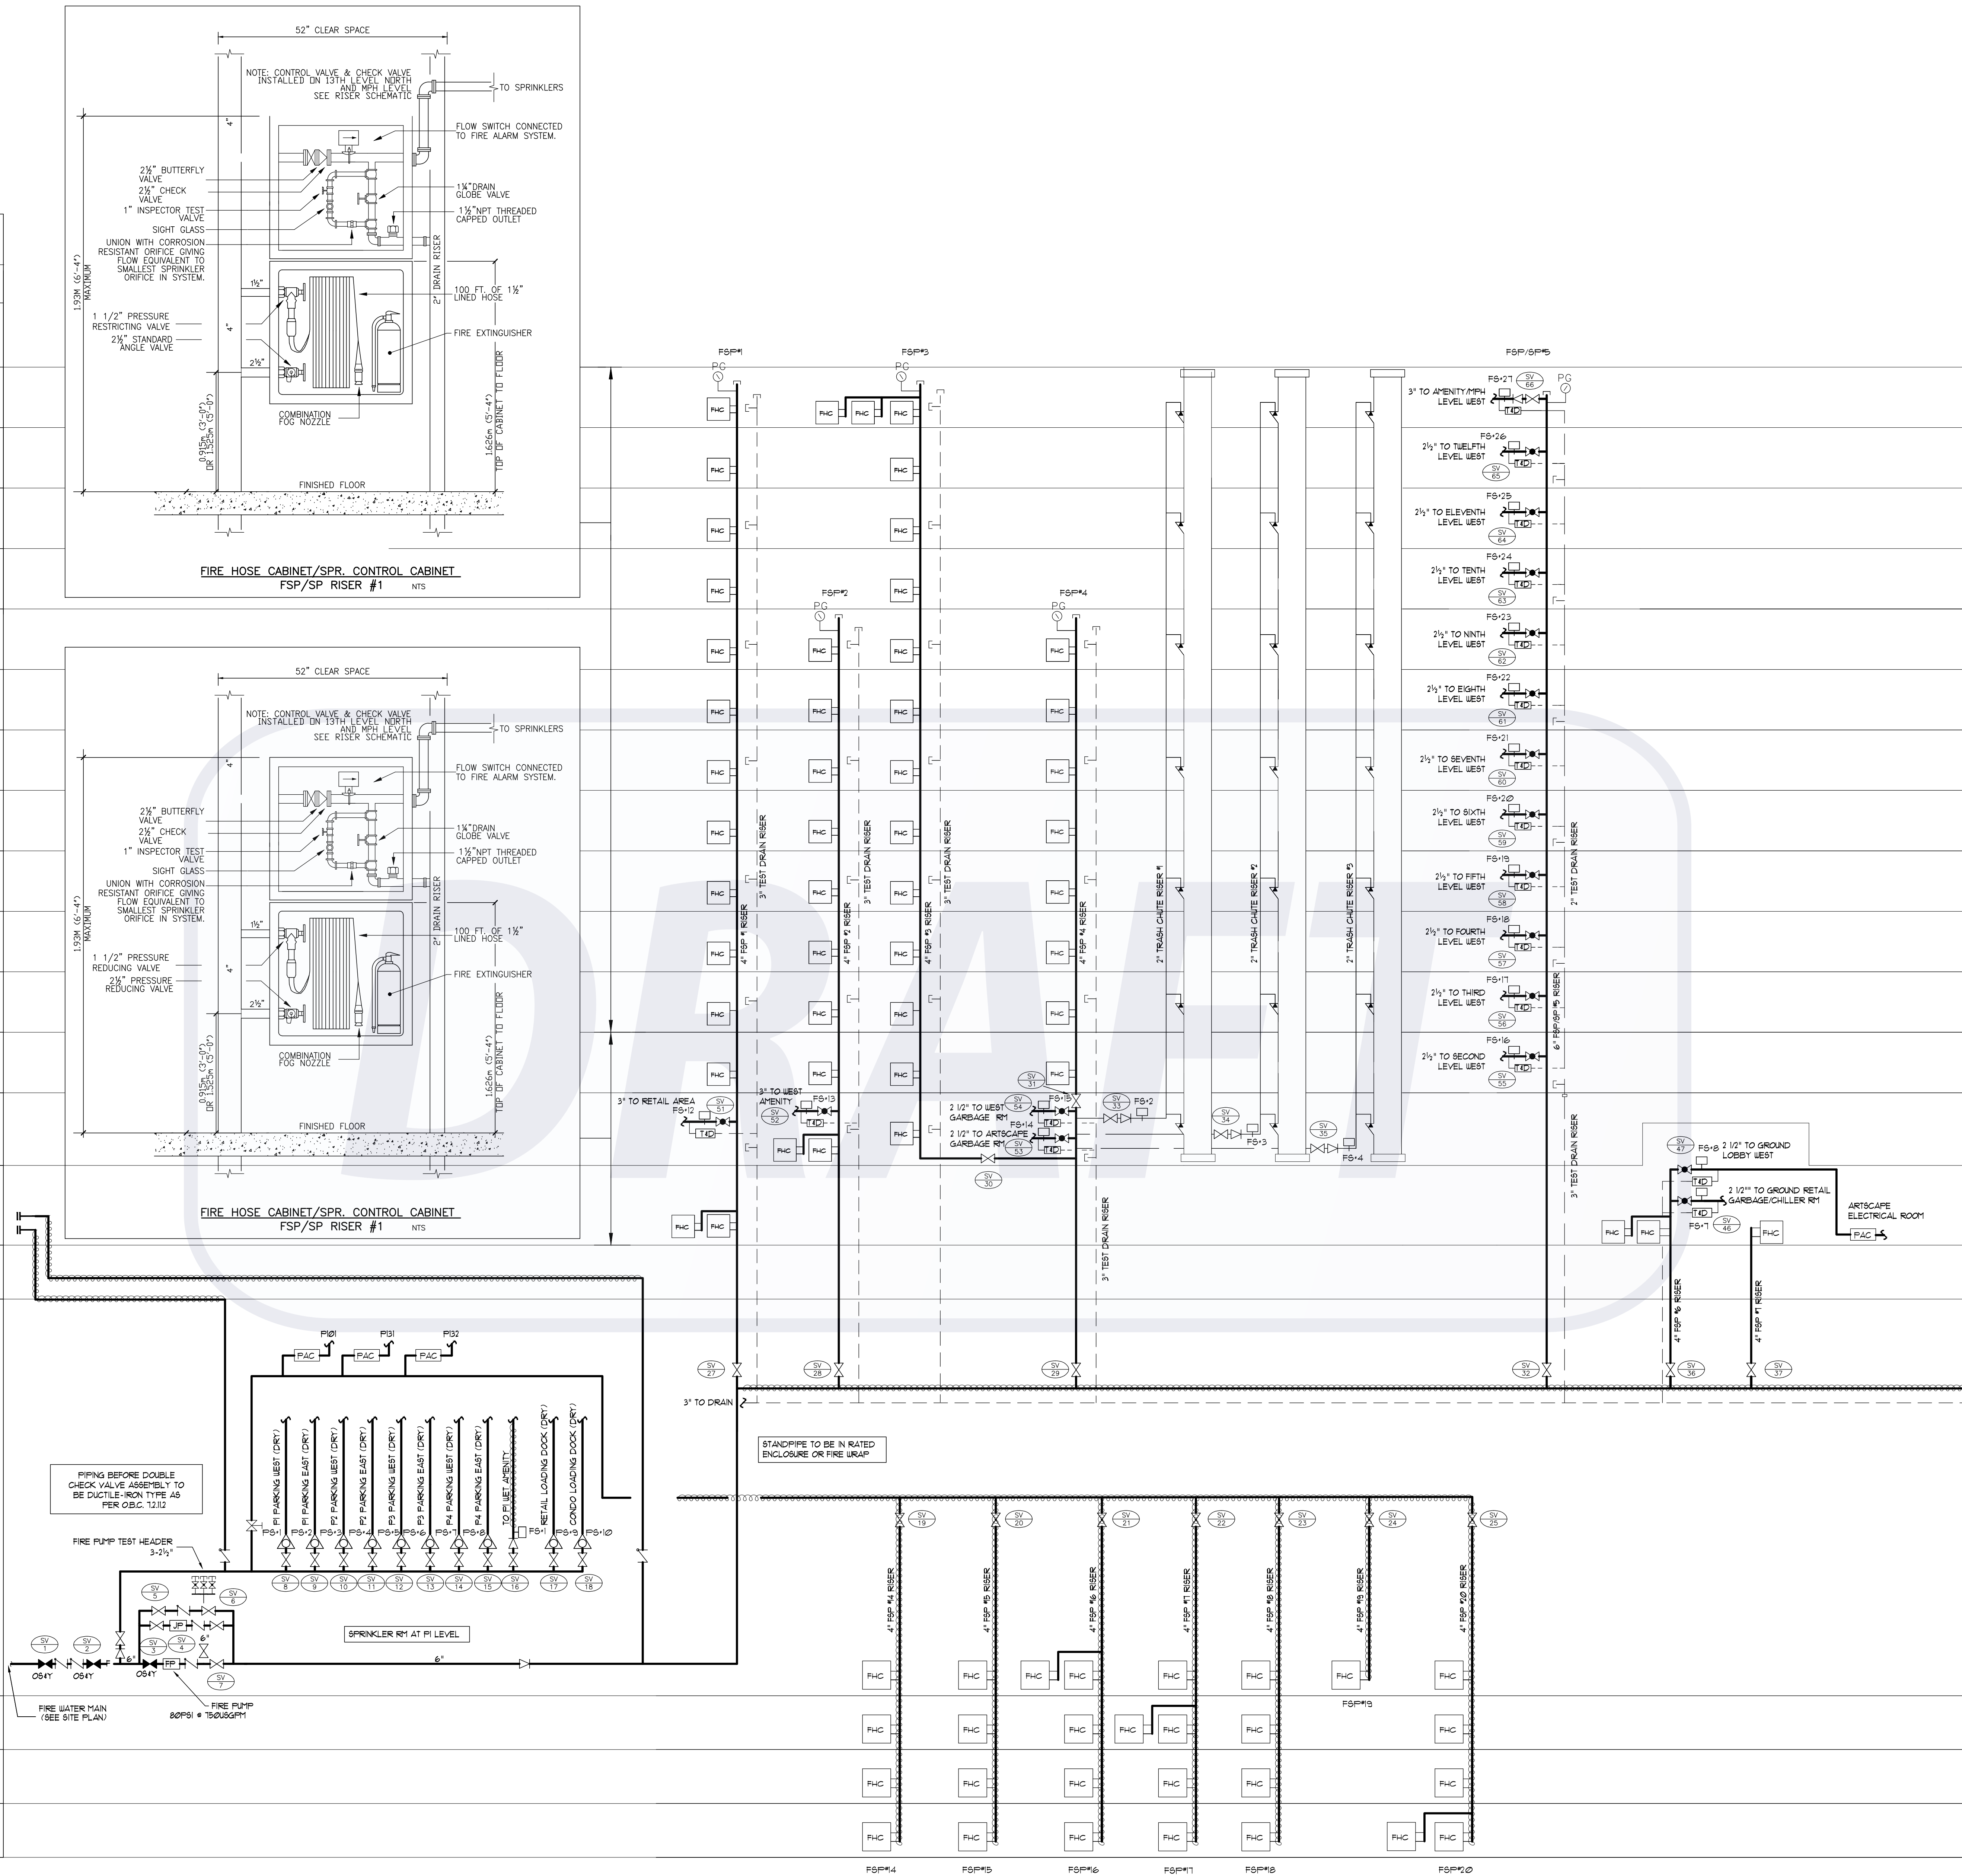
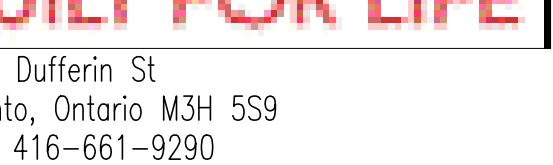
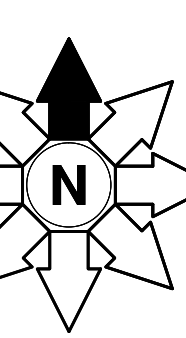
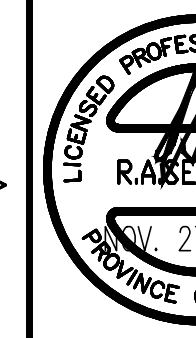


REVISIONS		
0	ISSUED FOR TENDER ADDENDUM #1	10/23/15
0	ISSUED FOR CONSTRUCTION	11/27/15

NOTES

[illegible]

SEE WEST RISER ON SP20 FOR CONTINUATION

	
4800 Dufferin St Toronto, Ontario M3H 5S9 (tel): 416-661-9290	
	
15171 Yonge Street Suite 202 Aurora Ontario L4G 1M1 (tel): 905-727-0092 (fax): 905-727-5517	
NORTH	STAMP
	
PROJECT	
AQUAVISTA	
MERCHANTS WHARF TORONTO, ONTARIO	
DWG TITLE	
WEST RISER	
DATE 11/27/2015	PROJECT NO. 15-678
SCALE 1/8"=1'-0"	
DWN BY JL	DWG NO. SP19
ISSUED FOR REVISION NO. 2.0	OF SP21