
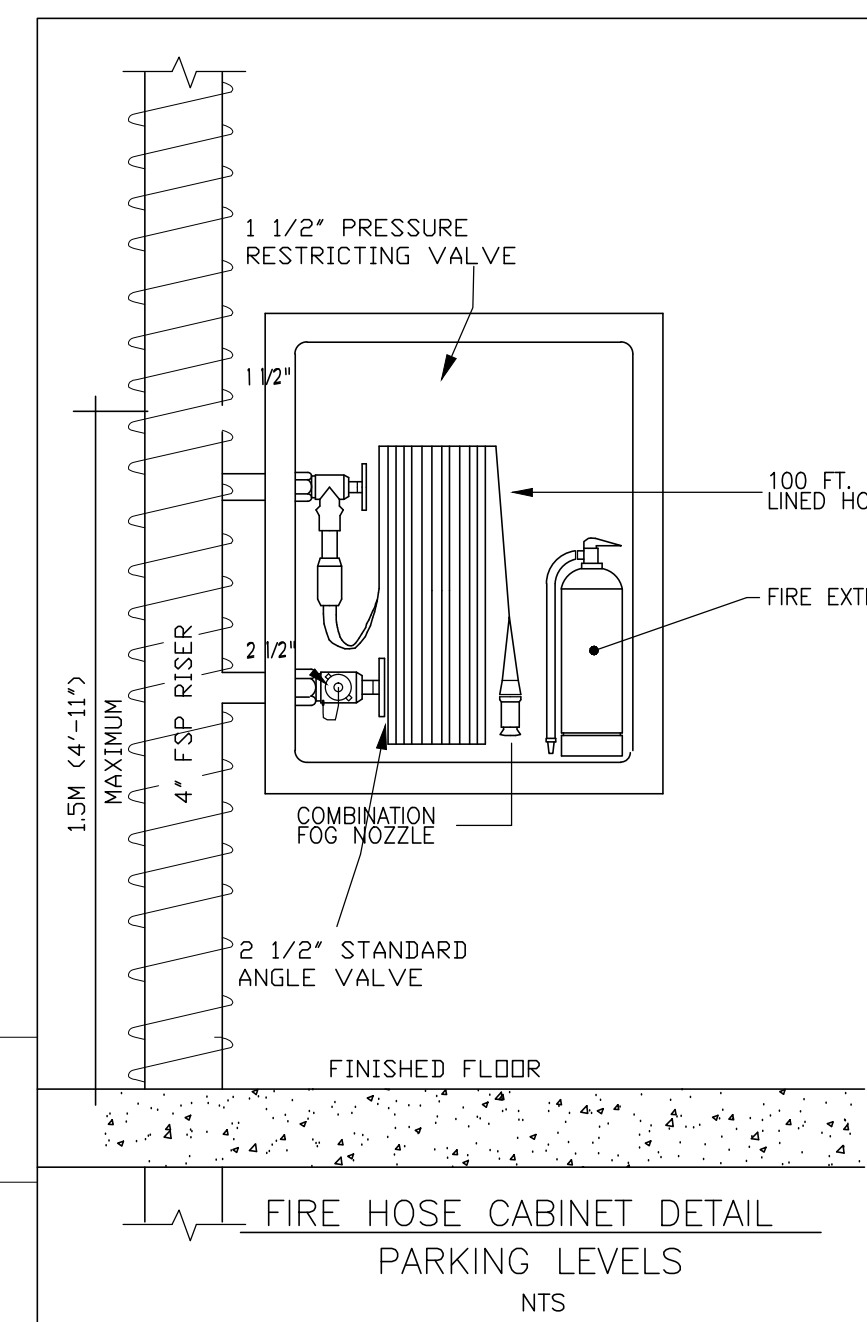


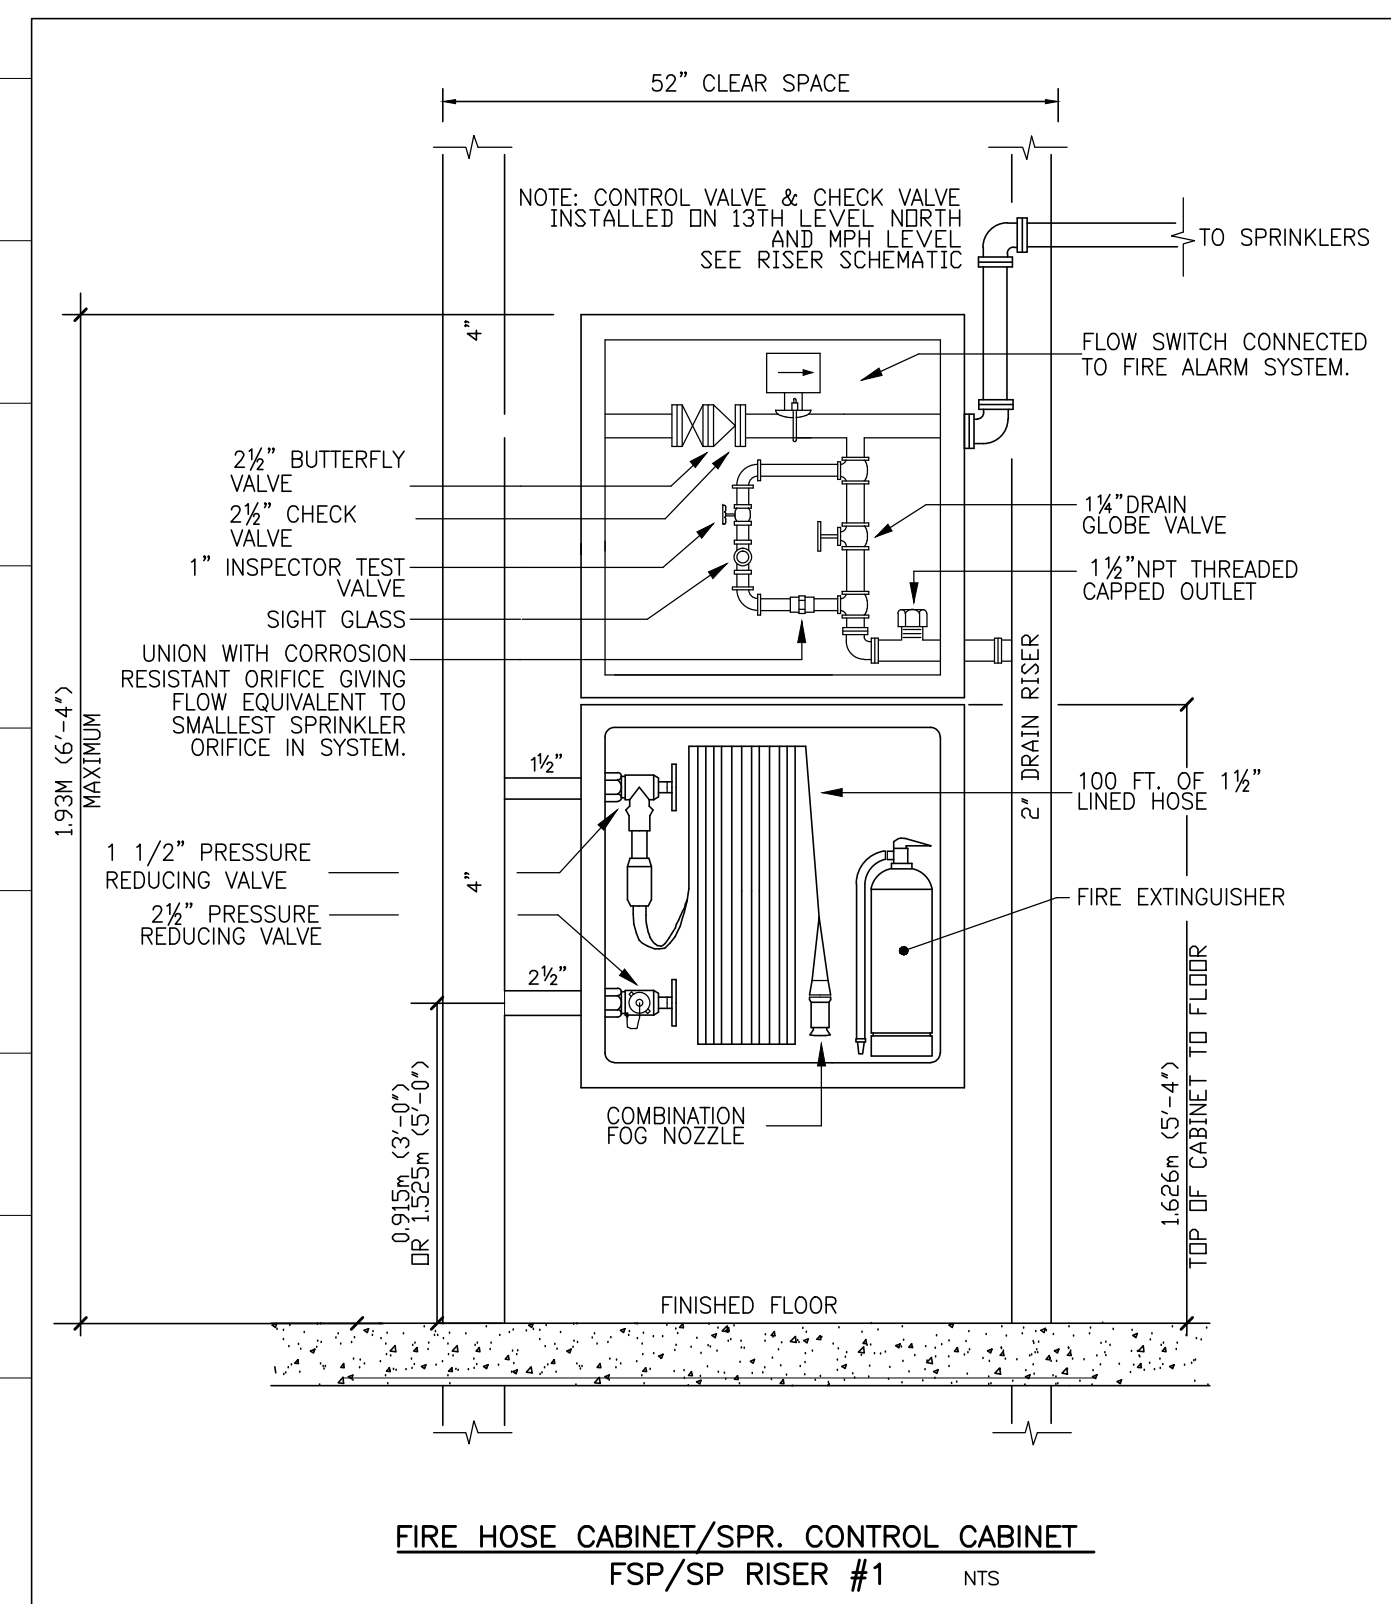

AQUAVISTA EAST	
FSP PRESS.	Level

[illegible]

PROJECT	AQUAVISTA
MERCHANTS' WHARF TORONTO, ONTARIO	
DWG TITLE	WEST RISER

DATE	10/23/2015	PROJECT NO.	15-678
SCALE	1/8"=1'-0"	DWG NO.	SP20
DWN BY	JL	OF SP21	
ISSUED FOR REVISION NO.	1.0		