


LEVEL 1 BEAM SCHEDULE									
BEAM NUMBER	SIZE	BOTTOM BARS			TOP BARS			STIRRUPS	REMARKS
BMQ01	2000X150	No.	35		No.	35		15	10#150 RE
		12	35	BLL	12	35	TUL	15	TRIPLES
		10	15	SHF	5	35	TUL	15	4#300 REM
					5	35	TUL	2000	DOUBLES
BMQ02	2000X150	No.	35		No.	35		15	4#125
		22	35	BLL	9	30	TUL		FIVE SETS
		22	35	BLL	6	35	TUL	1400	
		10	15	SHF	12	30	TUL	2000	DOUBLES
BMQ03	2000X150	No.	35		No.	35		15	5#125 RE
		12	35	BLL	12	30	TUL		TRIPLES
		12	35	BLL	8	35	TUL		TRIPLES
		10	15	SHF	8	30	TUL	2000	DOUBLES
BMQ04	2000X150	No.	35		No.	35		15	4#100
		22	35	BLL	4	35	TUL	2600	FIVE SETS
		12	35	BLL	7	35	TUL	1400	
		10	15	SHF	12	30	TUL	2000	DOUBLES
BMQ05	2000X150	No.	35		No.	35		15	10#100 RE
		14	35	BLL	12	35	TUL		FIVE SETS
		14	35	BLL	5	35	TUL		FIVE SETS
		16	15	SHF	5	35	TUL	2000	DOUBLES
BMQ06	2000X150	No.	35		No.	35		10	4#300
		6	30	BLL	5	35	TUL		TRIPLES
		6	15	SHF	8	35	TUL	4000	
BMQ07	2000X150	No.	35		No.	35		10	4#300
		7	30	BLL	6	30	TUL	3500	TRIPLES
		12	15	SHF	6	30	TUL	5300	
					7	30	TUL	2700	DOUBLES
BMQ08	2000X150	No.	35		No.	35		10	5#125 LE
		16	30	BLL	8	30	TUL		TRIPLES
		12	15	SHF	17	35	TUL	4000	TRIPLES
					17	35	TUL	2000	DOUBLES
BMQ09	2000X150	No.	35		No.	35		15	4#100
		19	35	BLL	17	35	TUL		FIVE SETS
		14	35	BLL	17	35	TUL		TRIPLES
		12	15	SHF	11	35	TUL	4300	TRIPLES
BMQ10	2000X1100	No.	35		No.	35		10	4#300
		15	35	BLL	11	35	TUL		TRIPLES
		8	15	SHF	4	35	TUL	3100	
					5	35	TUL	1400	DOUBLES
BMQ11	2000X1100	No.	35		No.	35		10	4#300
		6	25	BLL	6	35	TUL		TRIPLES
		8	15	SHF	5	35	TUL	3100	
					7	30	TUL	2000	DOUBLES
BMQ12	2000X1100	No.	35		No.	35		10	8#200 RE
		10	30	BLL	7	35	TUL		TRIPLES
		10	30	BLL	7	30	TUL		TRIPLES
		8	15	SHF	8	35	TUL	4300	TRIPLES
BMQ13	2000X1100	No.	35		No.	35		10	4#300
		10	30	BLL	8	35	TUL		TRIPLES
		10	30	BLL	7	30	TUL		TRIPLES
		8	15	SHF	9	35	TUL	2600	DOUBLES
BMQ14	2000X150	No.	35		No.	35		15	5#100 RE
		18	35	BLL	6	35	TUL	2600	FIVE SETS
		14	35	BLL	5	35	TUL	1400	TRIPLES
		10	15	SHF	15	35	TUL	9400	TRIPLES
BMQ15	2000X150	No.	35		No.	35		15	4#150
		16	35	BLL	15	35	TUL		FIVE SETS
		12	35	BLL	9	35	TUL		TRIPLES
		12	15	SHF	12	35	TUL	2000	DOUBLES
BMQ16	2000X150	No.	35		No.	35		15	4#150
		15	35	BLL	12	30	TUL	4700	FOUR SETS
		11	30	BLL	10	25	TUL	2000	
		12	15	SHF	15	35	TUL	4700	DOUBLES

LEVEL 1 BEAM SCHEDULE									
BEAM NUMBER	SIZE	BOTTOM BARS			TOP BARS			STIRRUPS	REMARKS
BMQ17	2000X1500	No.	35		No.	35		15	5#100 LE
		11	30	BLL	15	35	TUL		FOUR SETS
		12	15	SHF	12	35	TUL	4400	TRIPLES
					12	35	TUL	2700	DOUBLES
BMQ18	2000X1100	No.	35		No.	35		10	4#200
		13	30	BLL	15	35	TUL		DOUBLES
		8	15	SHF	12	35	TUL	3000	
					7	30	TUL	1400	DOUBLES
BMQ19	2000X1100	No.	35		No.	35		10	4#200
		10	30	BLL	8	30	TUL		DOUBLES
		10	30	BLL	7	35	TUL		DOUBLES
		8	15	SHF	9	35	TUL	3100	DOUBLES
BMQ20	2000X1100	No.	35		No.	35		10	2#150 LE
		10	30	BLL	9	35	TUL		TRIPLES
		10	30	BLL	8	35	TUL		TRIPLES
		8	15	SHF	6	30	TUL	2000	DOUBLES
BMQ21	2000X1100	No.	35		No.	35		10	4#200
		6	25	BLL	10	35	TUL	4500	DOUBLES
		8	15	SHF	6	30	TUL	2000	
BMQ22	2000X1000	No.	35		No.	35		15	2#125 RE
		18	35	BLL	10	35	TUL		TRIPLES
		10	30	BLL	6	30	TUL		TRIPLES
		8	15	SHF	10	35	TUL	4800	TRIPLES
BMQ23	2000X1500	No.	35		No.	35		15	2#125 RE
		20	35	BLL	7	35	TUL	4400	DOUBLES
		17	35	BLL	6	30	TUL	2500	DOUBLES
		10	15	SHF	12	35	TUL	4200	DOUBLES
BMQ24	2000X1500	No.	35		No.	35		15	5#200 LE
		6	25	BLL	12	35	TUL		DOUBLES
		6	15	SHF	12	35	TUL	2800	DOUBLES
BMQ25	2000X1500	No.	35		No.	35		10	15#200 RE
		12	35	BLL	9	30	TUL	5000	TRIPLES
		12	15	SHF	12	35	TUL	6000	TRIPLES
					10	30	TUL	5000	TRIPLES
BMQ26	2000X1500	No.	35		No.	35		10	2#150 RE
		14	35	BLL	12	35	TUL		TRIPLES
		10	30	BLL	10	30	TUL		TRIPLES
		10	15	SHF	12	35	TUL	4800	TRIPLES
BMQ27	2000X1100	No.	35		No.	35		10	2#200 RE
		19	35	BLL	12	35	TUL		TRIPLES
		8	15	SHF	10	30	TUL	4800	TRIPLES
					8	30	TUL	2300	TRIPLES
BMQ28	2000X1100	No.	35		No.	35		10	4#100 RE
		15	35	BLL	8	35	TUL		TRIPLES
		8	15	SHF	8	35	TUL	4800	TRIPLES
					8	30	TUL	2300	TRIPLES
BMQ29	2000X1100	No.	35		No.	35		10	4#200
		13	30	BLL	8	35	TUL		TRIPLES
		8	15	SHF	8	30	TUL	4800	TRIPLES
					10	30	TUL	2400	DOUBLES
BMQ30	2000X1100	No.	35		No.	35		10	2#200 LE
		12	35	BLL	10	35	TUL		TRIPLES
		6	35	BLL	10	30	TUL		TRIPLES
		8	15	SHF	8	35	TUL	4200	TRIPLES
BMQ31	2000X800	No.	35		No.	35		15	4#125
		18	35	BLL	6	35	TUL		FOUR SETS
		16	30	BLL	3	30	TUL		
		4	15	SHF					

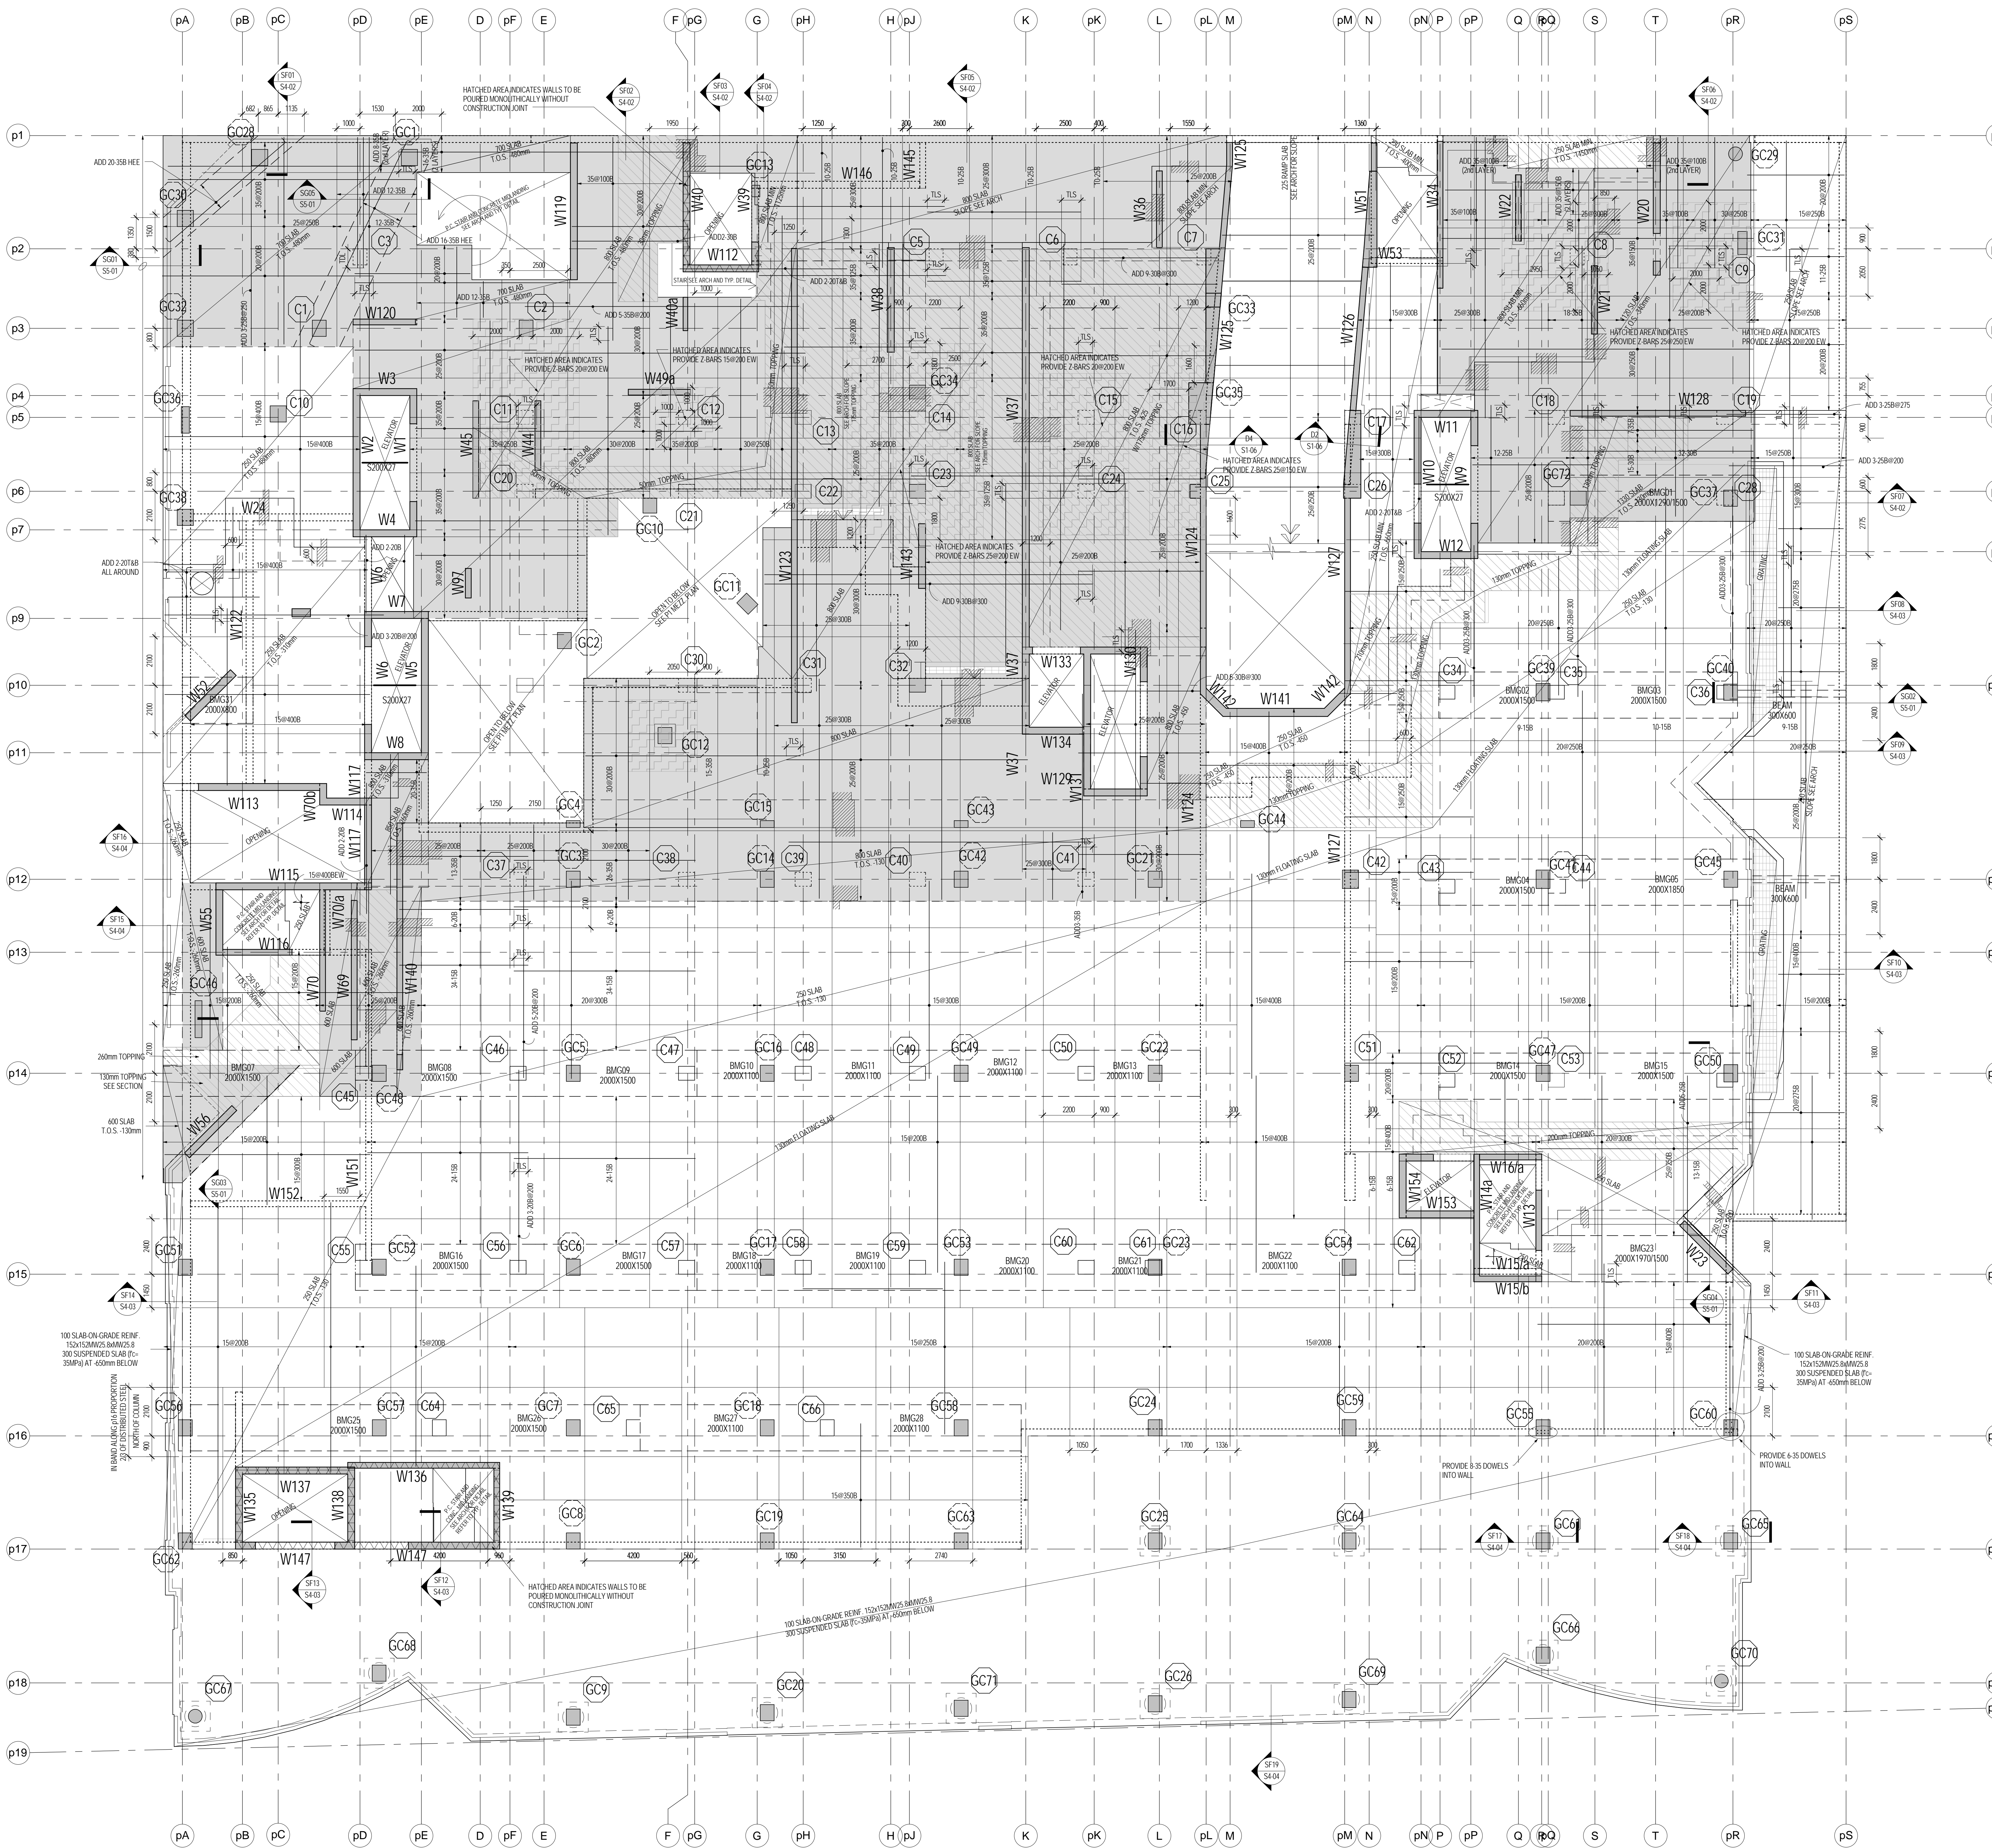

LEVEL 1 FRAMING PLAN WITH BOTTOM REINFORCEMENT
1:100

REFER TO S1-06 FOR PLAN NOTES.

D1 PLAN DETAIL
1:25