


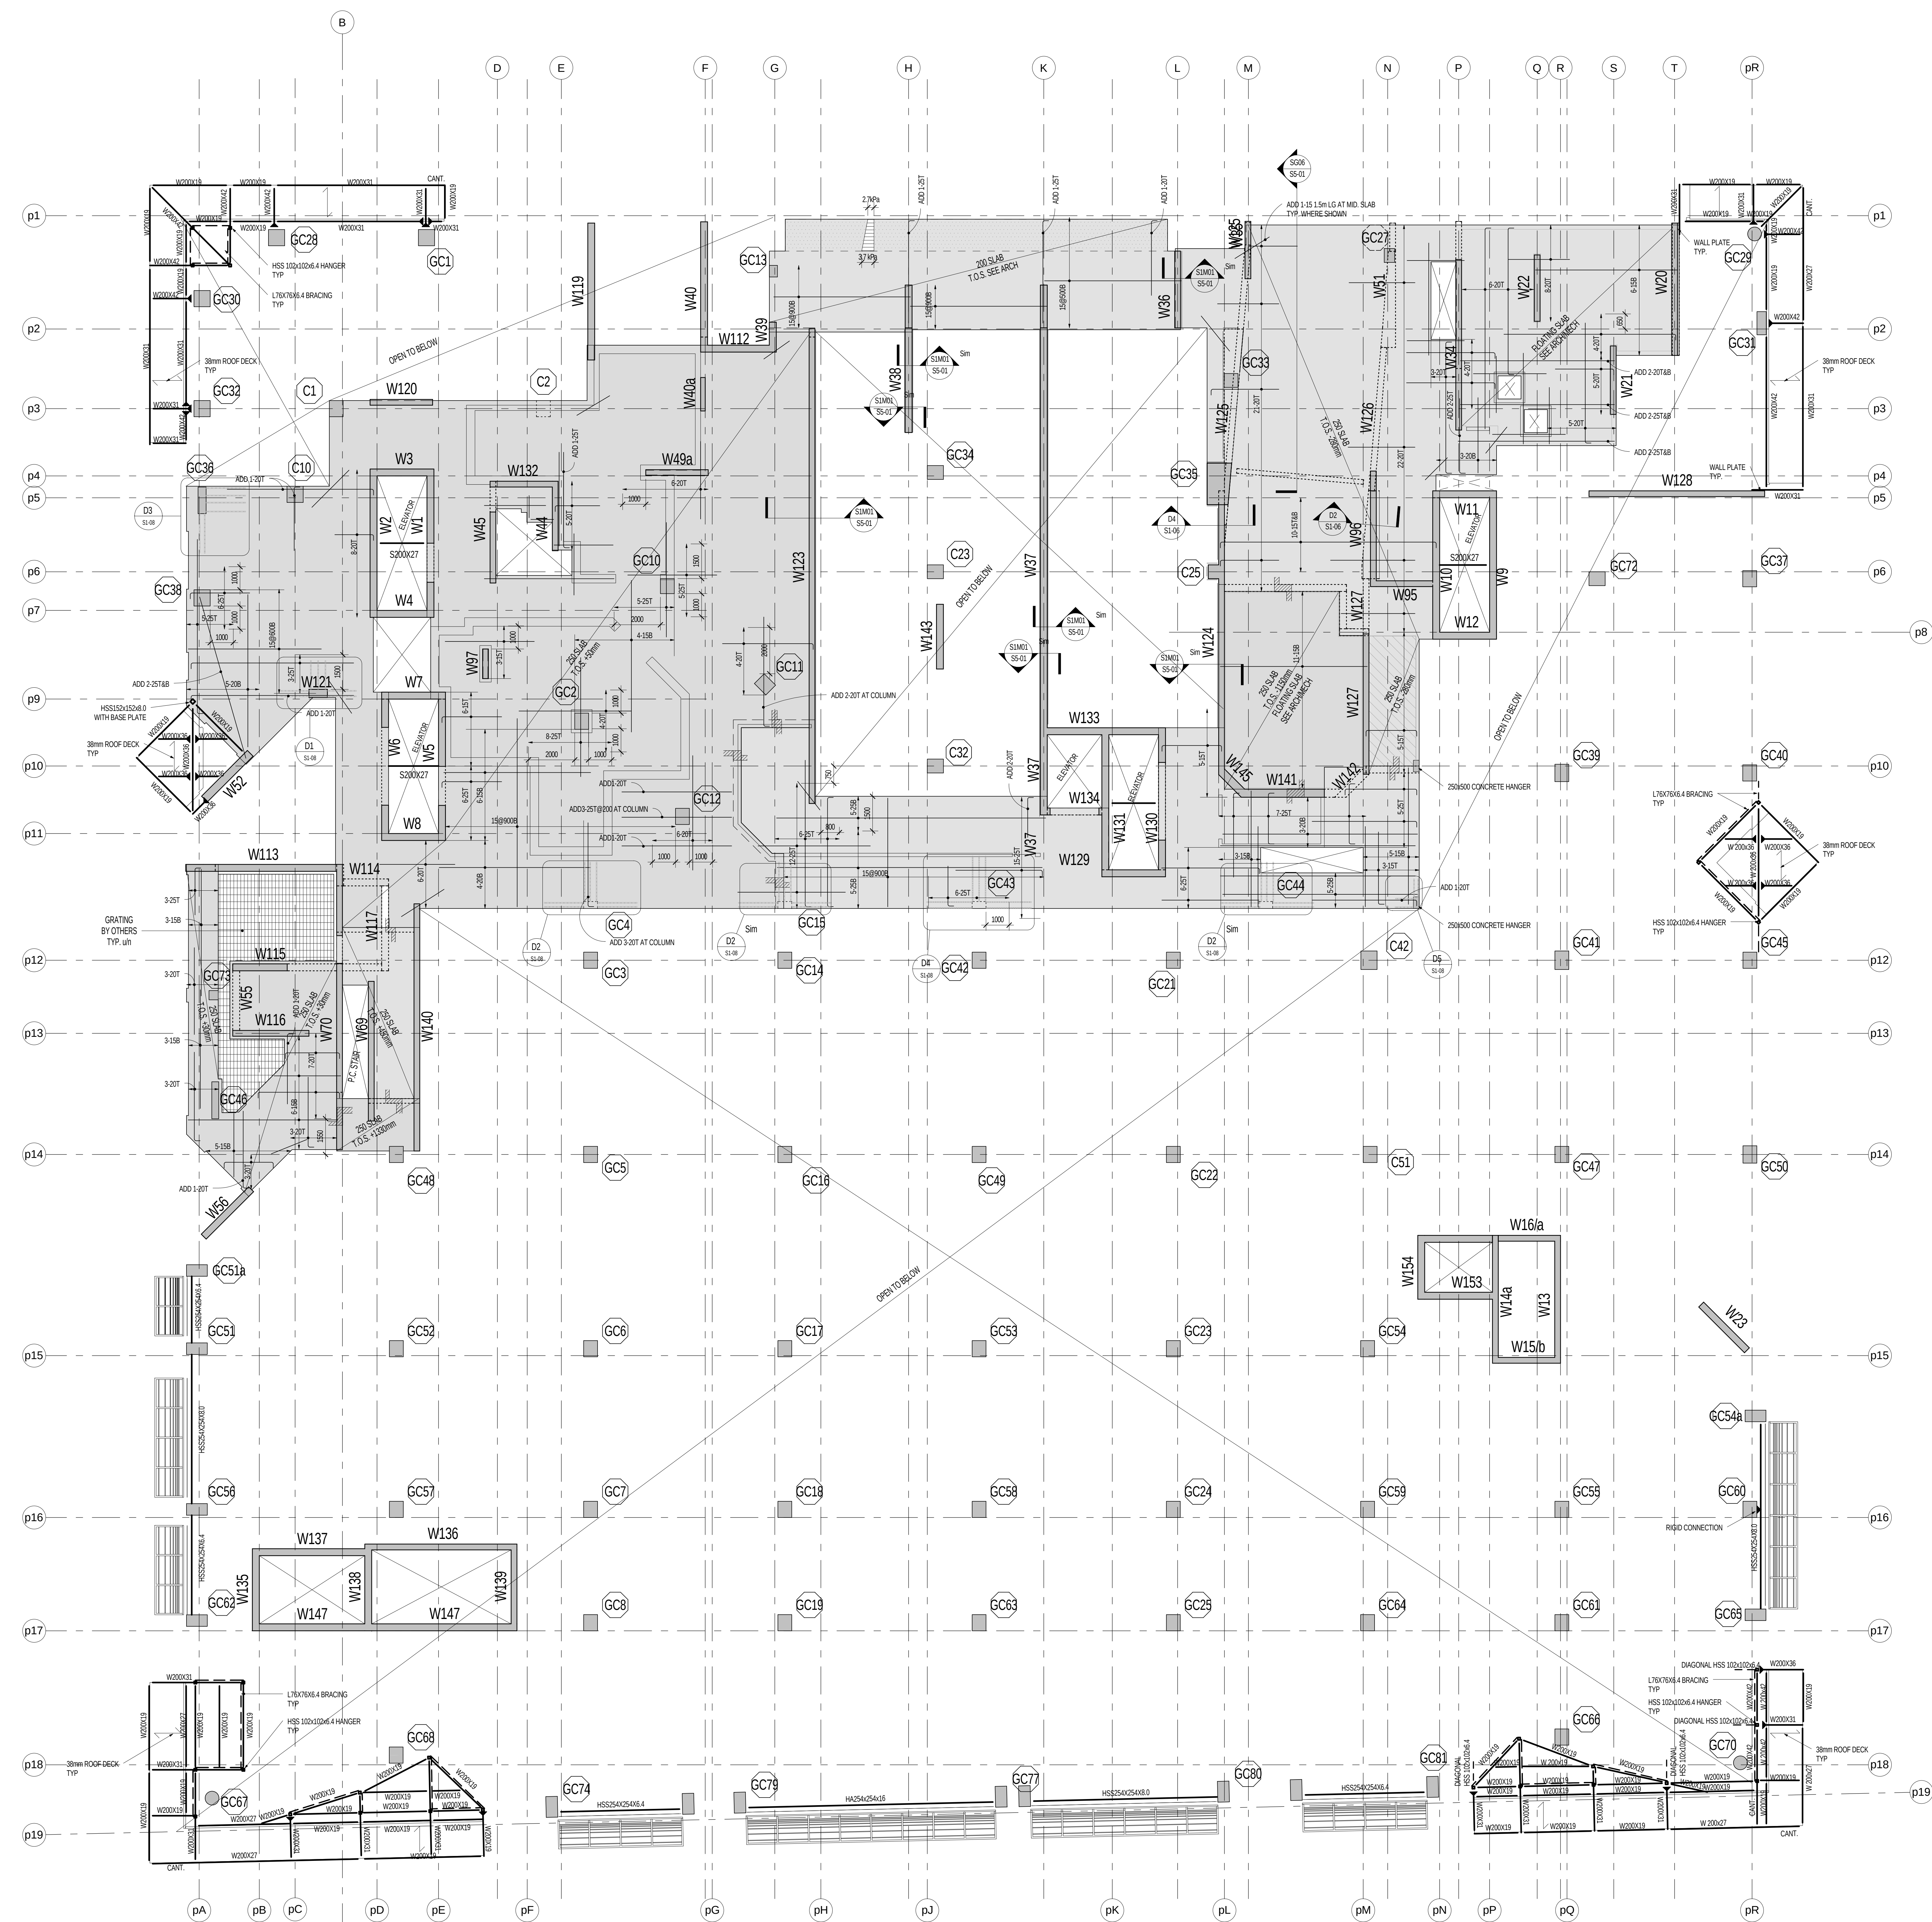

TYPICAL CANOPY FRAMING

PL 125X6

