
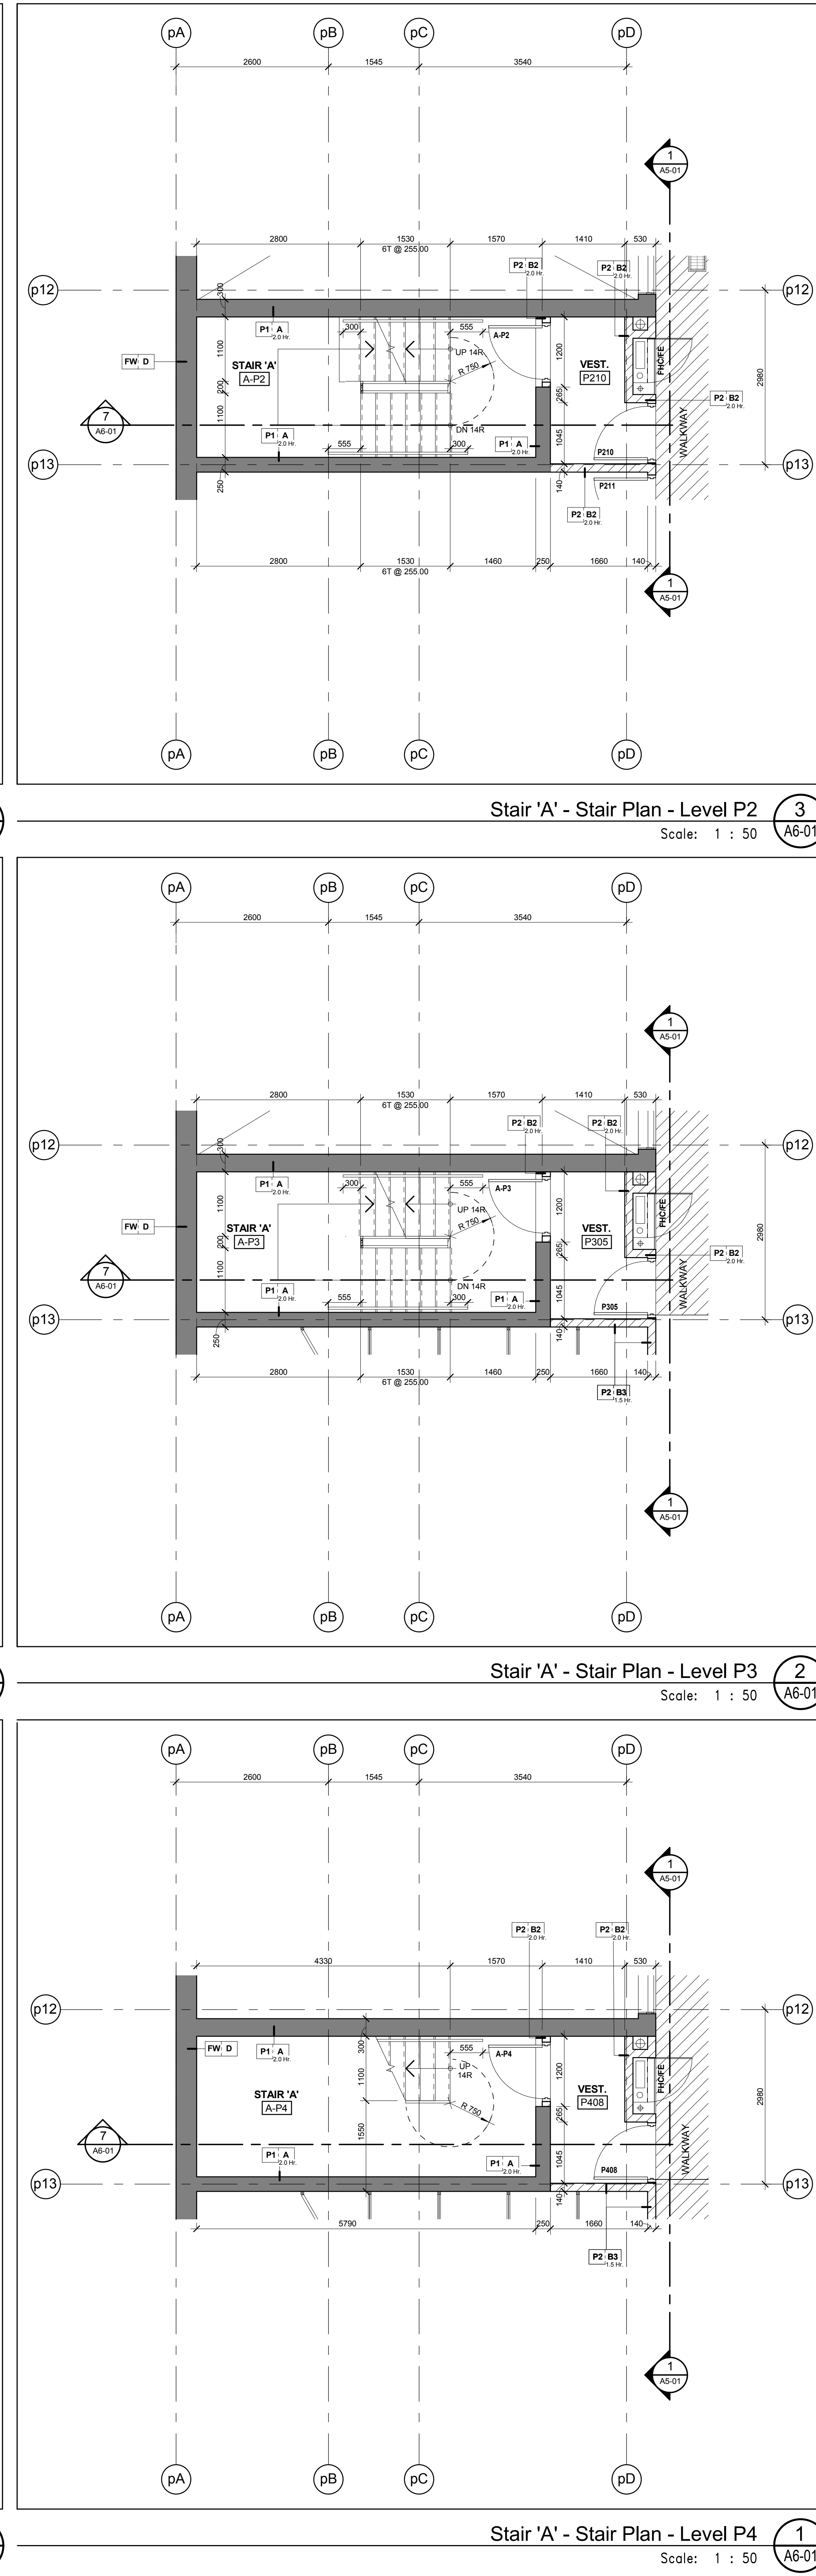
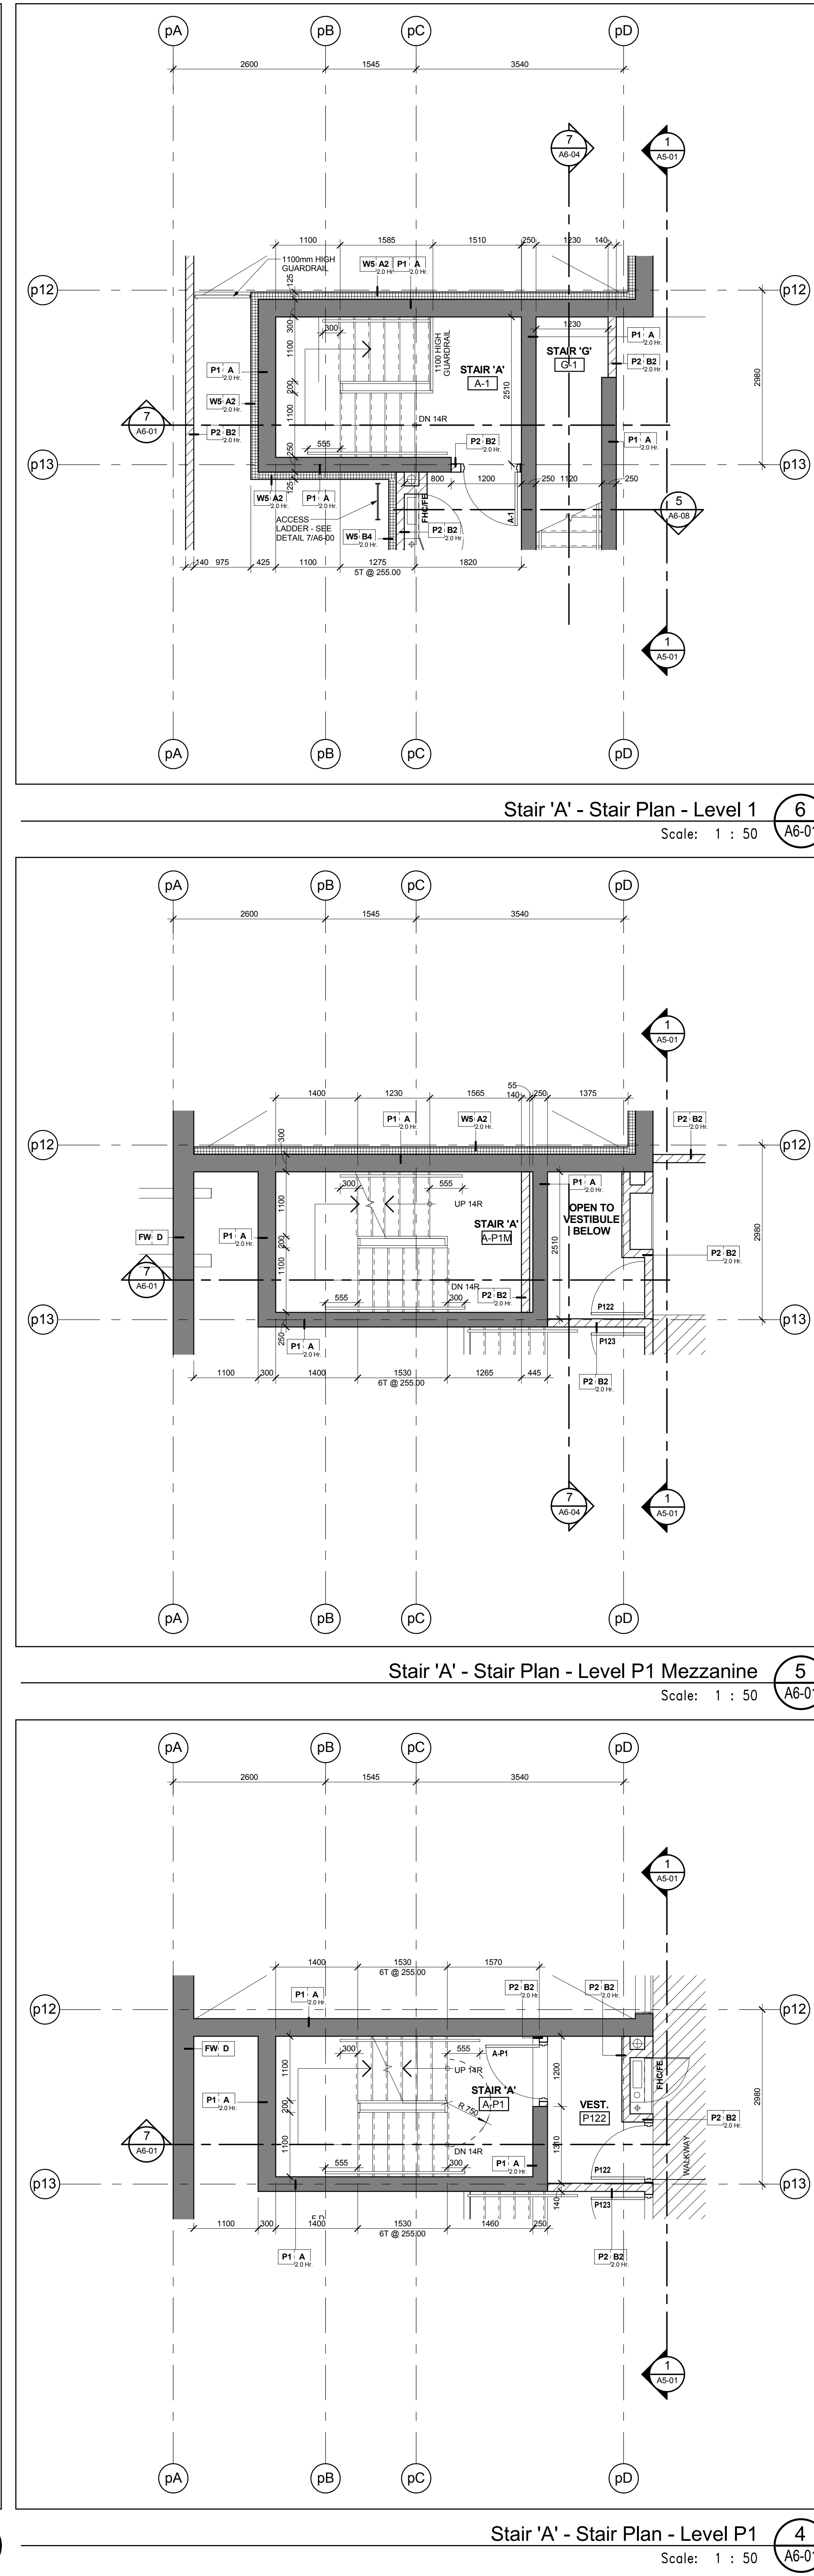
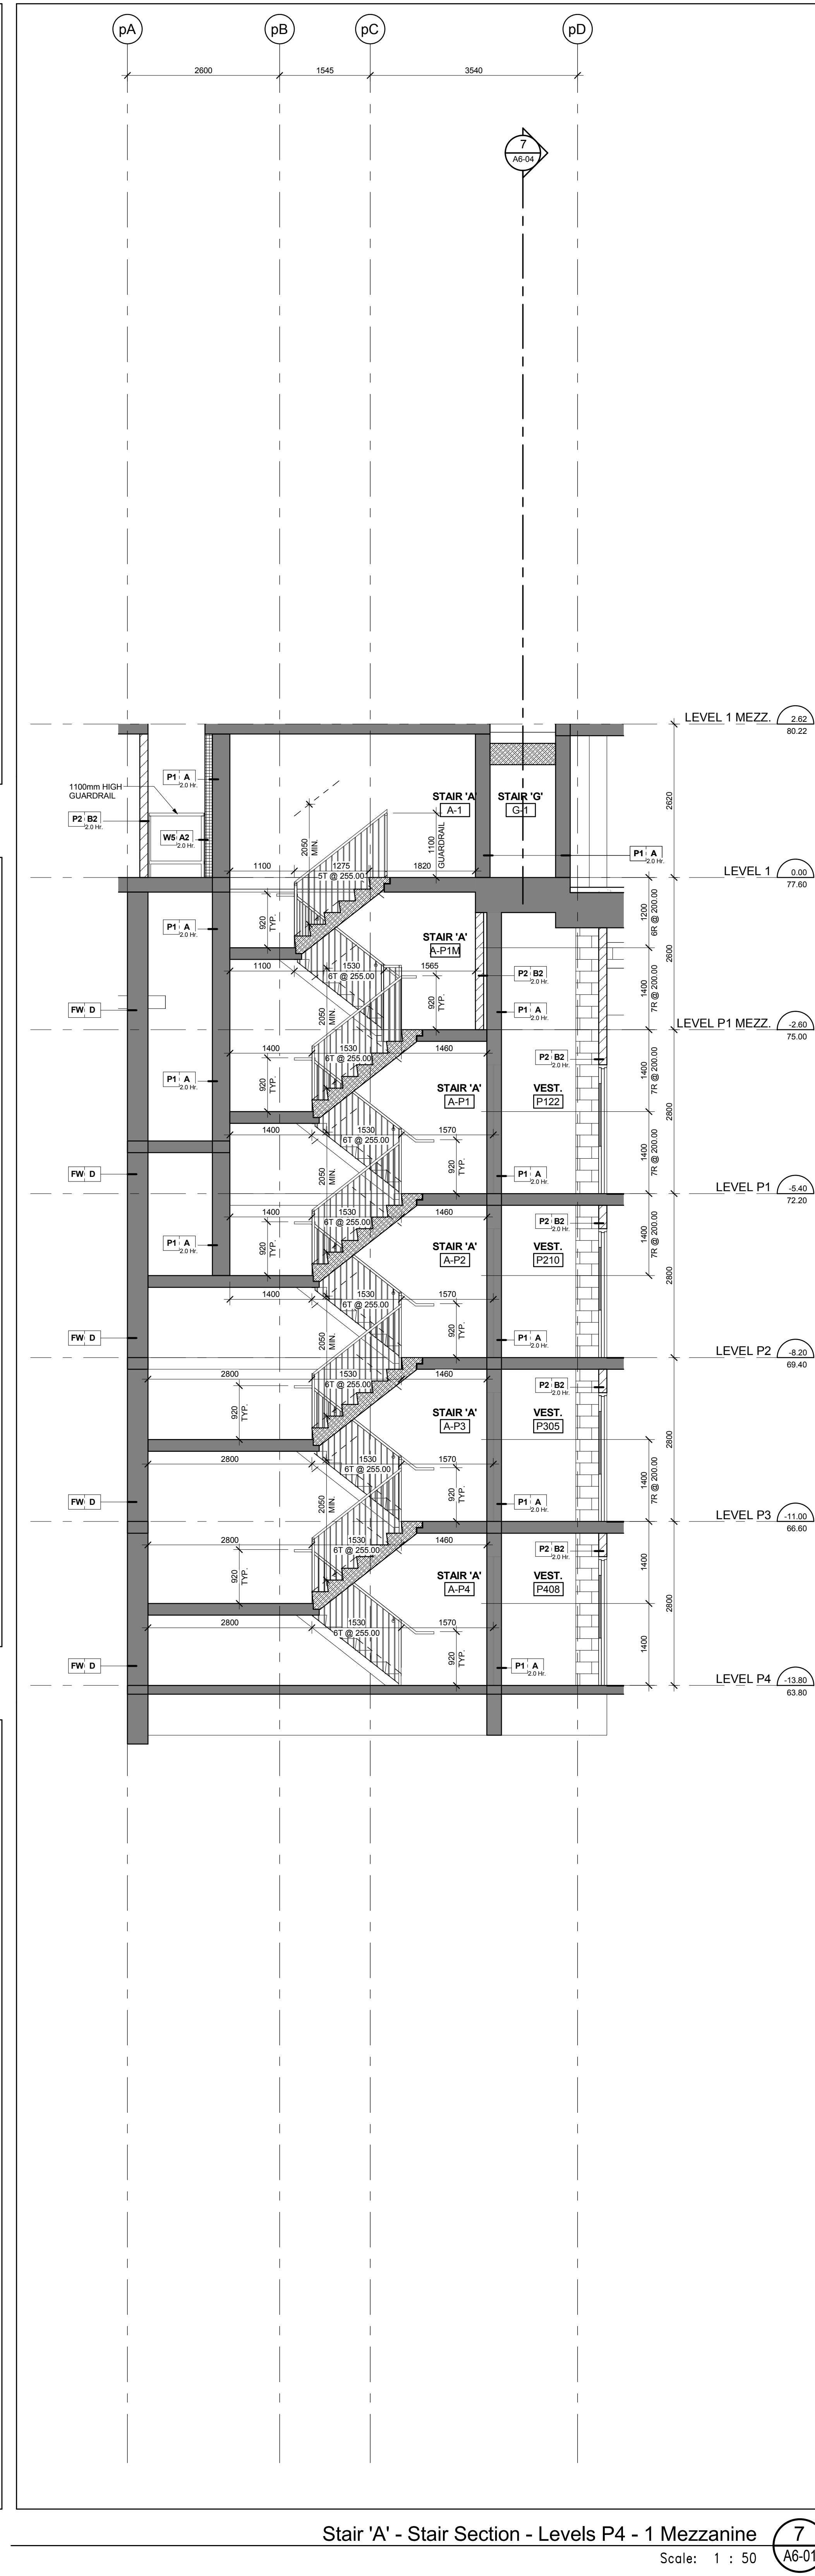
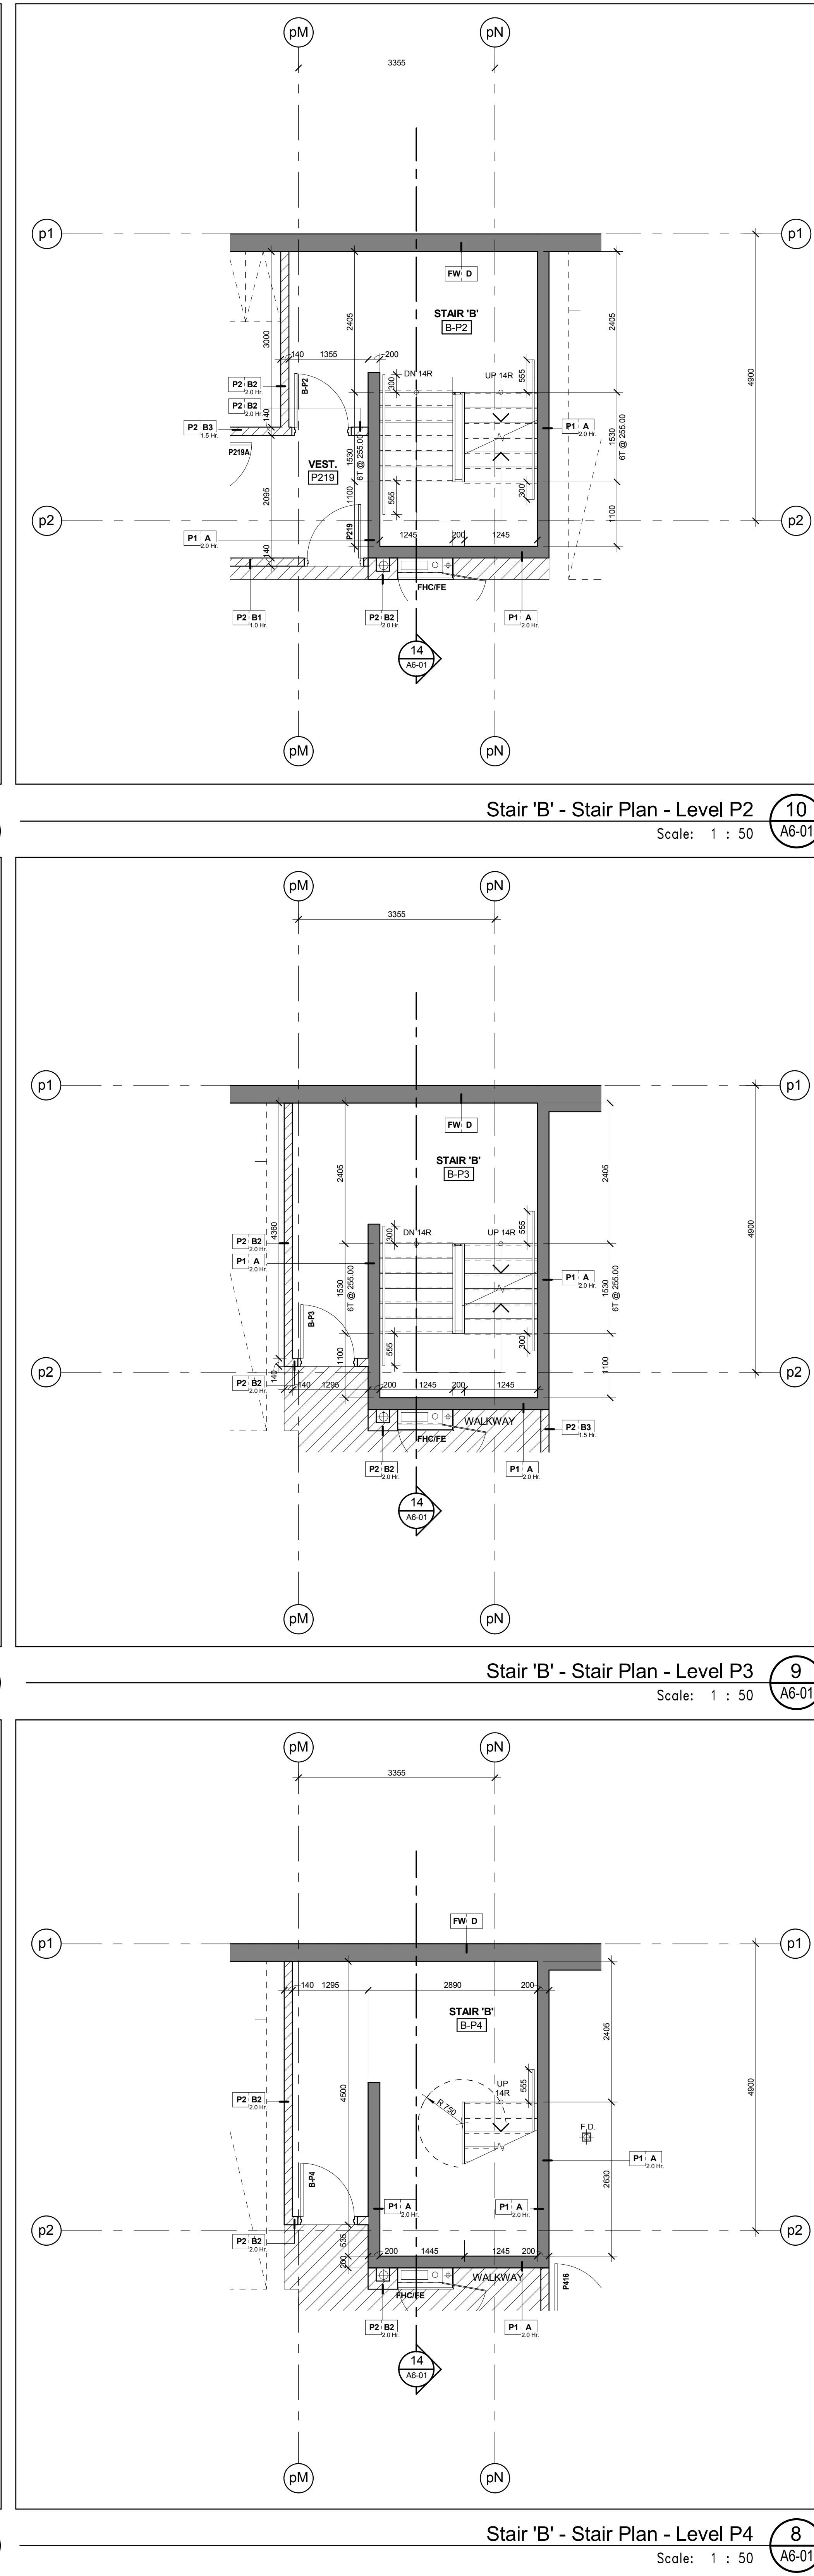
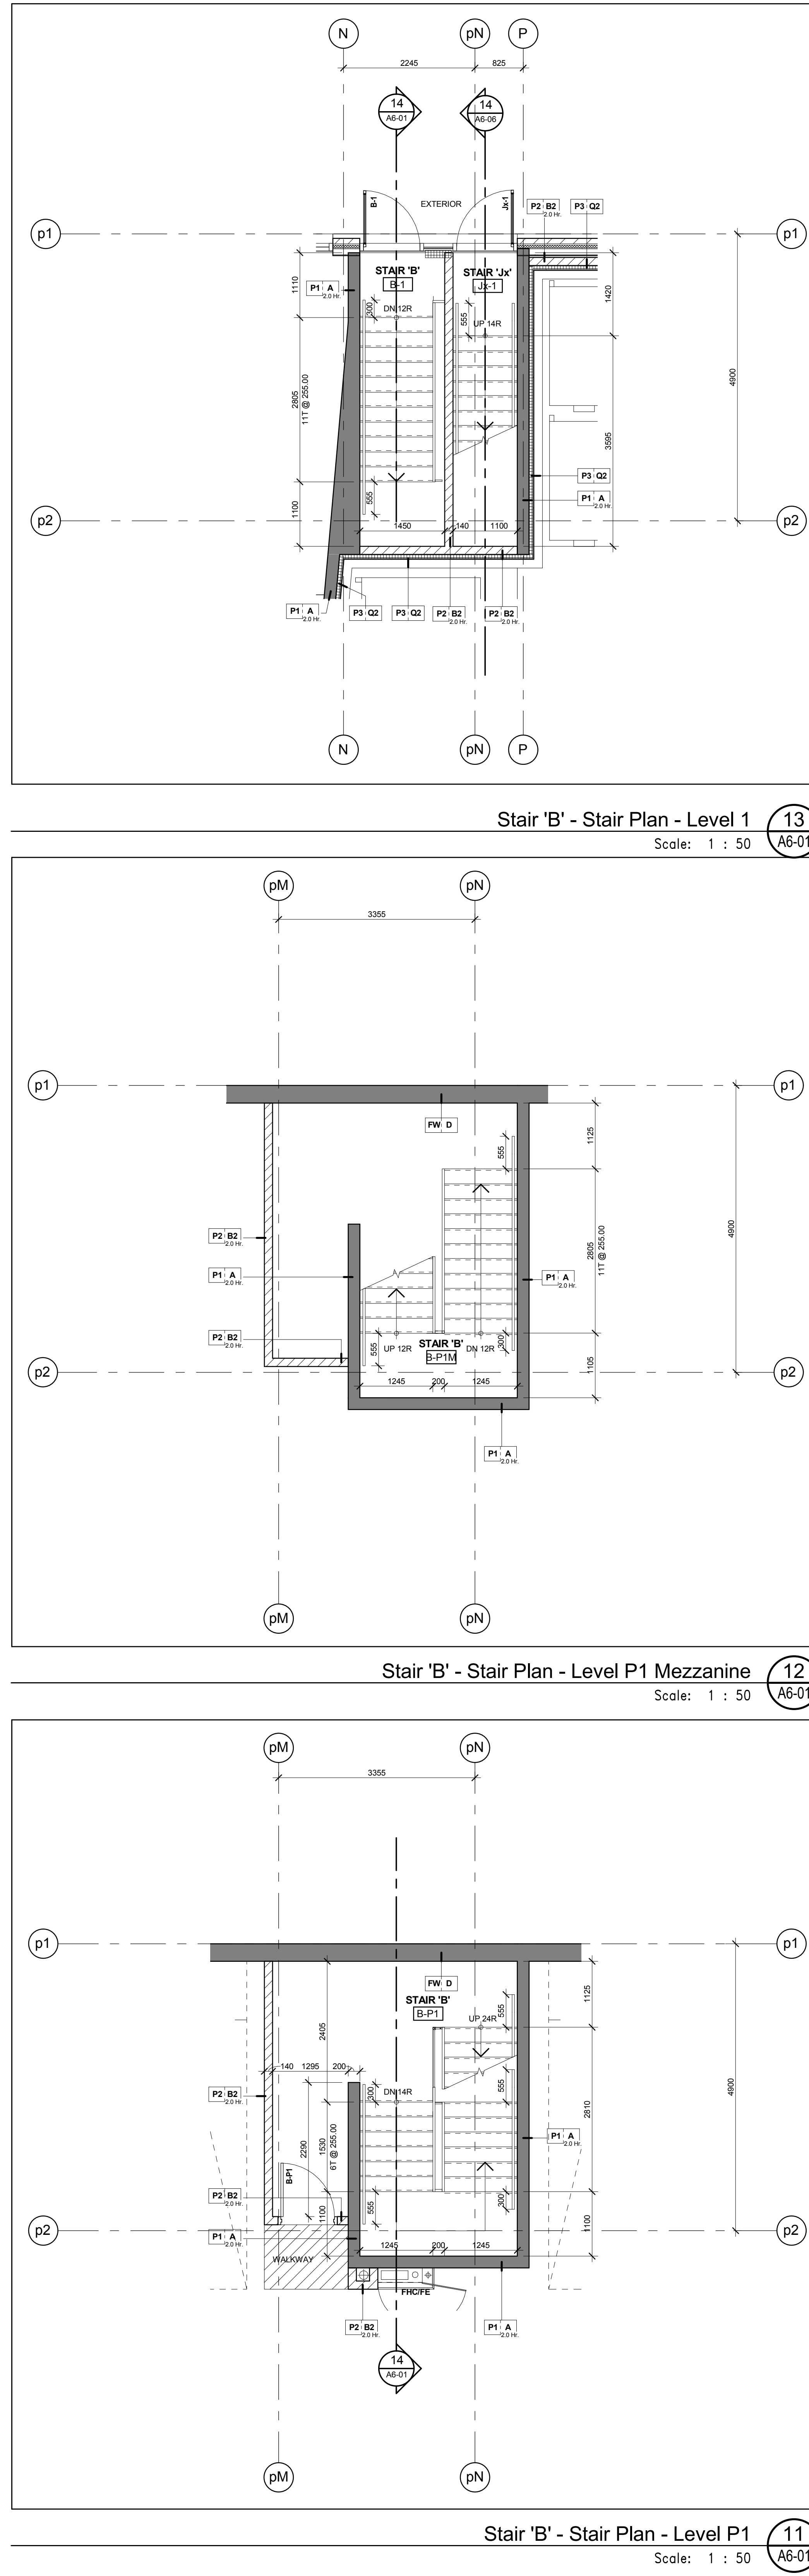


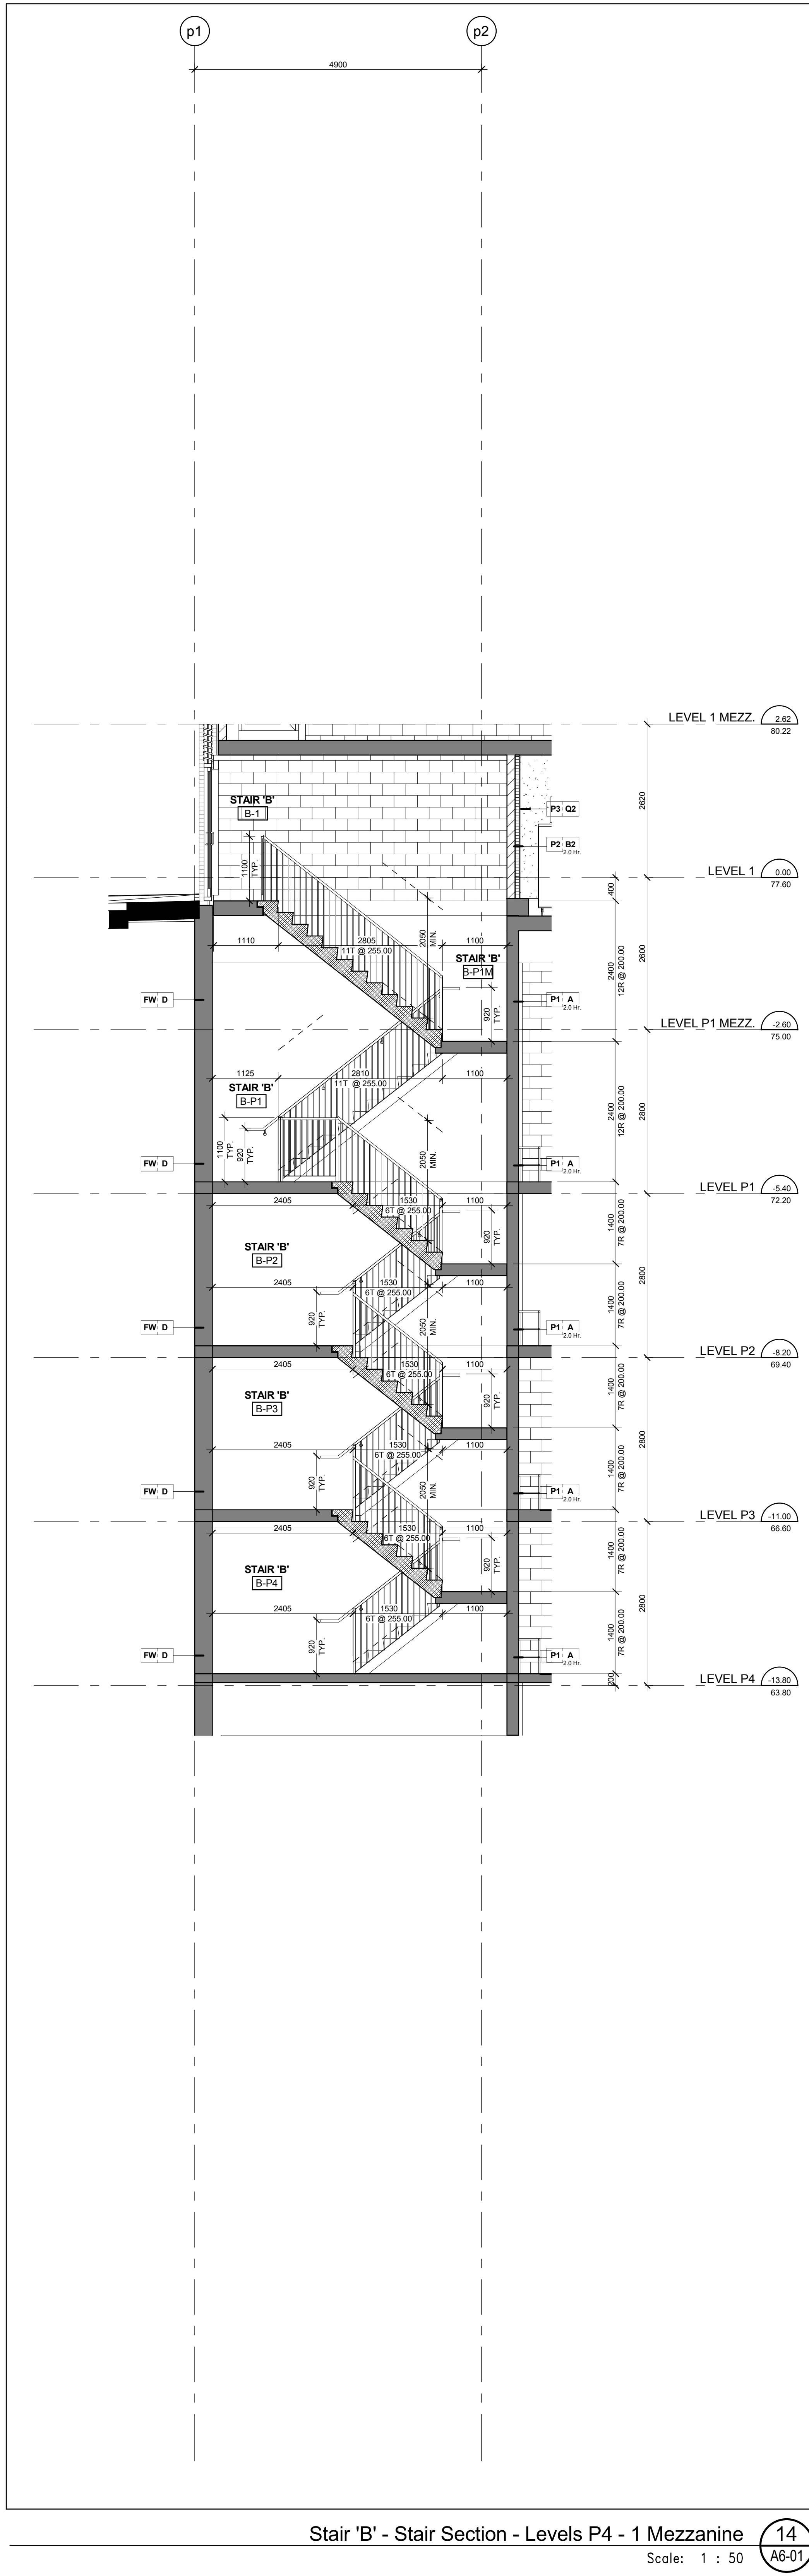

Computer Aided Design and Drafting Services
All Drawings, Specifications and Related Documents Are The Copyright Of
Kirkor Architects + Planners
No Part Of This Document May Be Reproduced Without The Written Permission
Of Kirkor Architects + Planners
This Drawing Is Not To Be Used For Construction Unless Signed By The Architect
Date: May 1, 2015

Kirkor Architects + Planners
20 Martin Road Avenue, Toronto, Ontario, M3J 2K6
Tel: 416-593-8500, Fax: 416-593-1234, www.kirkorarchitects.com

No.: Revision: Date:

1: Building Permit May 1, 2015
No: Issued For: Date:

AQUAVISTA
AT BAYSIDE TORONTO

Drawing Title
Stair Plans and Sections
Stair 'A' & 'B' Plans and Sections

Project
Hines TRIDEL
AQUAVISTA
Block 3 - R3 & R4
263 Queens Quay East
Toronto, ON

Scale
1:50
Drawn by
M.R.
Checked by
C.A.
Project No.
13148
Date
May 1, 2015
Drawing No.
A6-01