




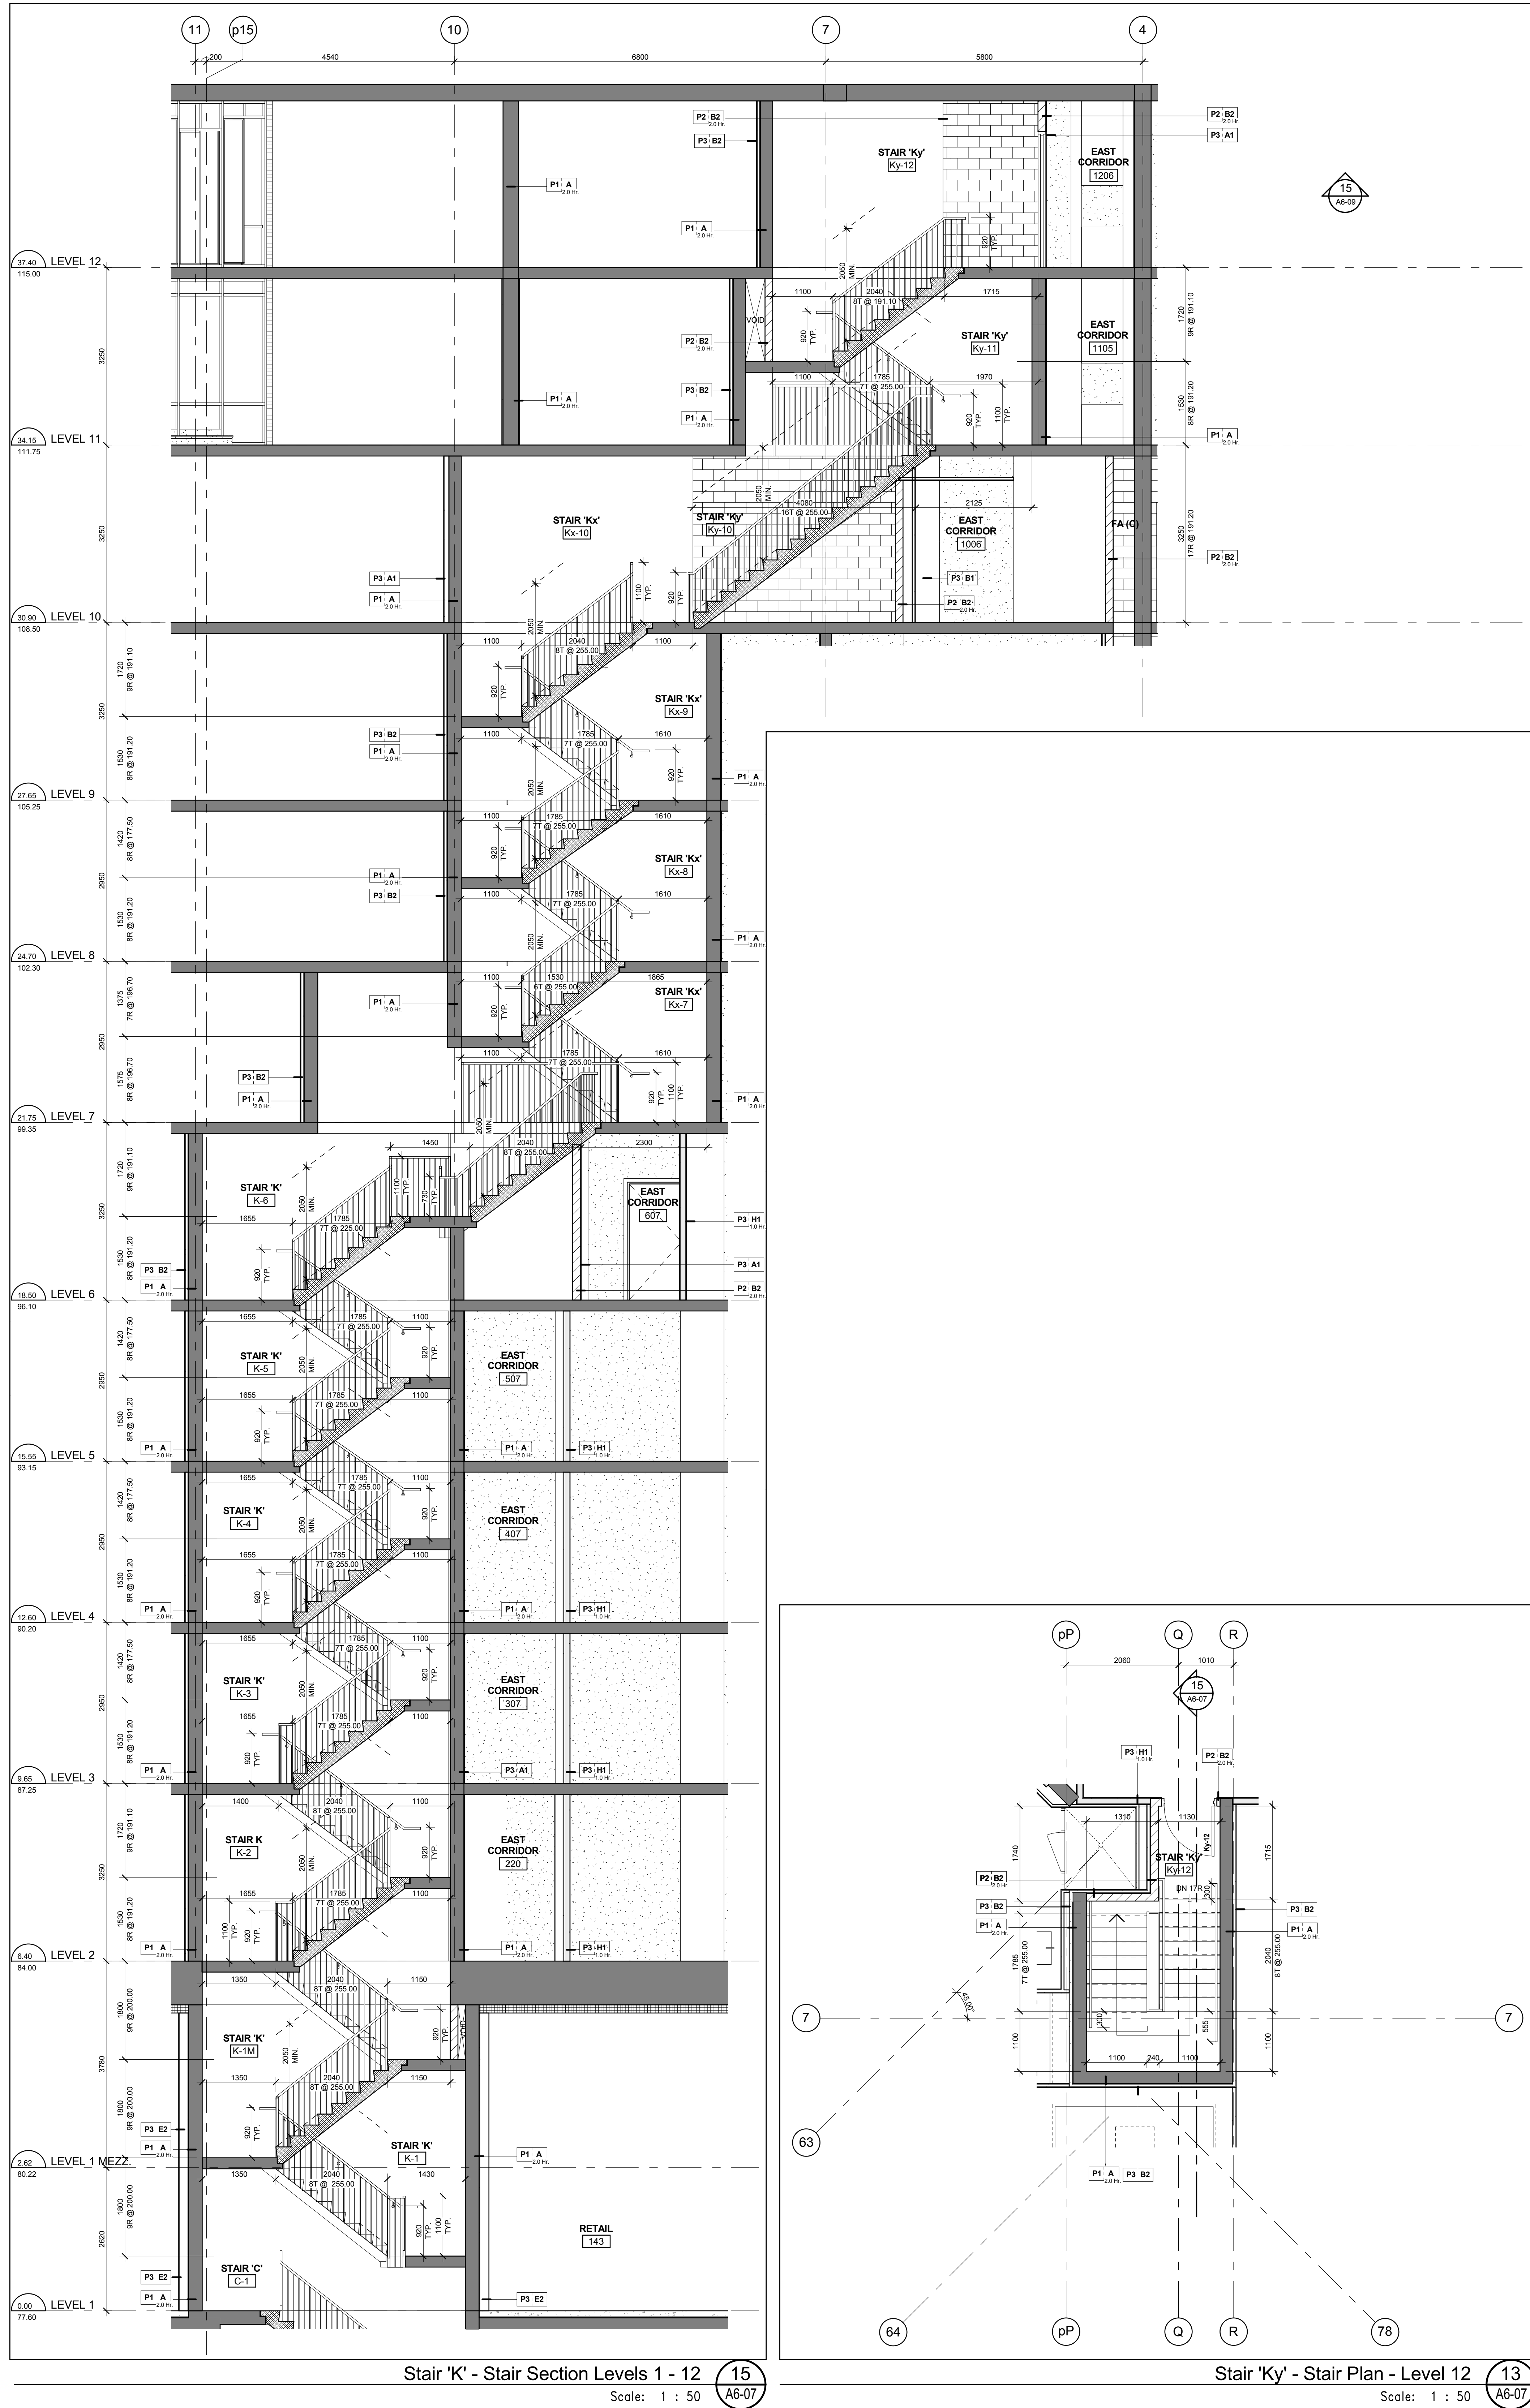


Stair 'K' - Stair Section Levels 1 - 12
Scale: 1 : 50

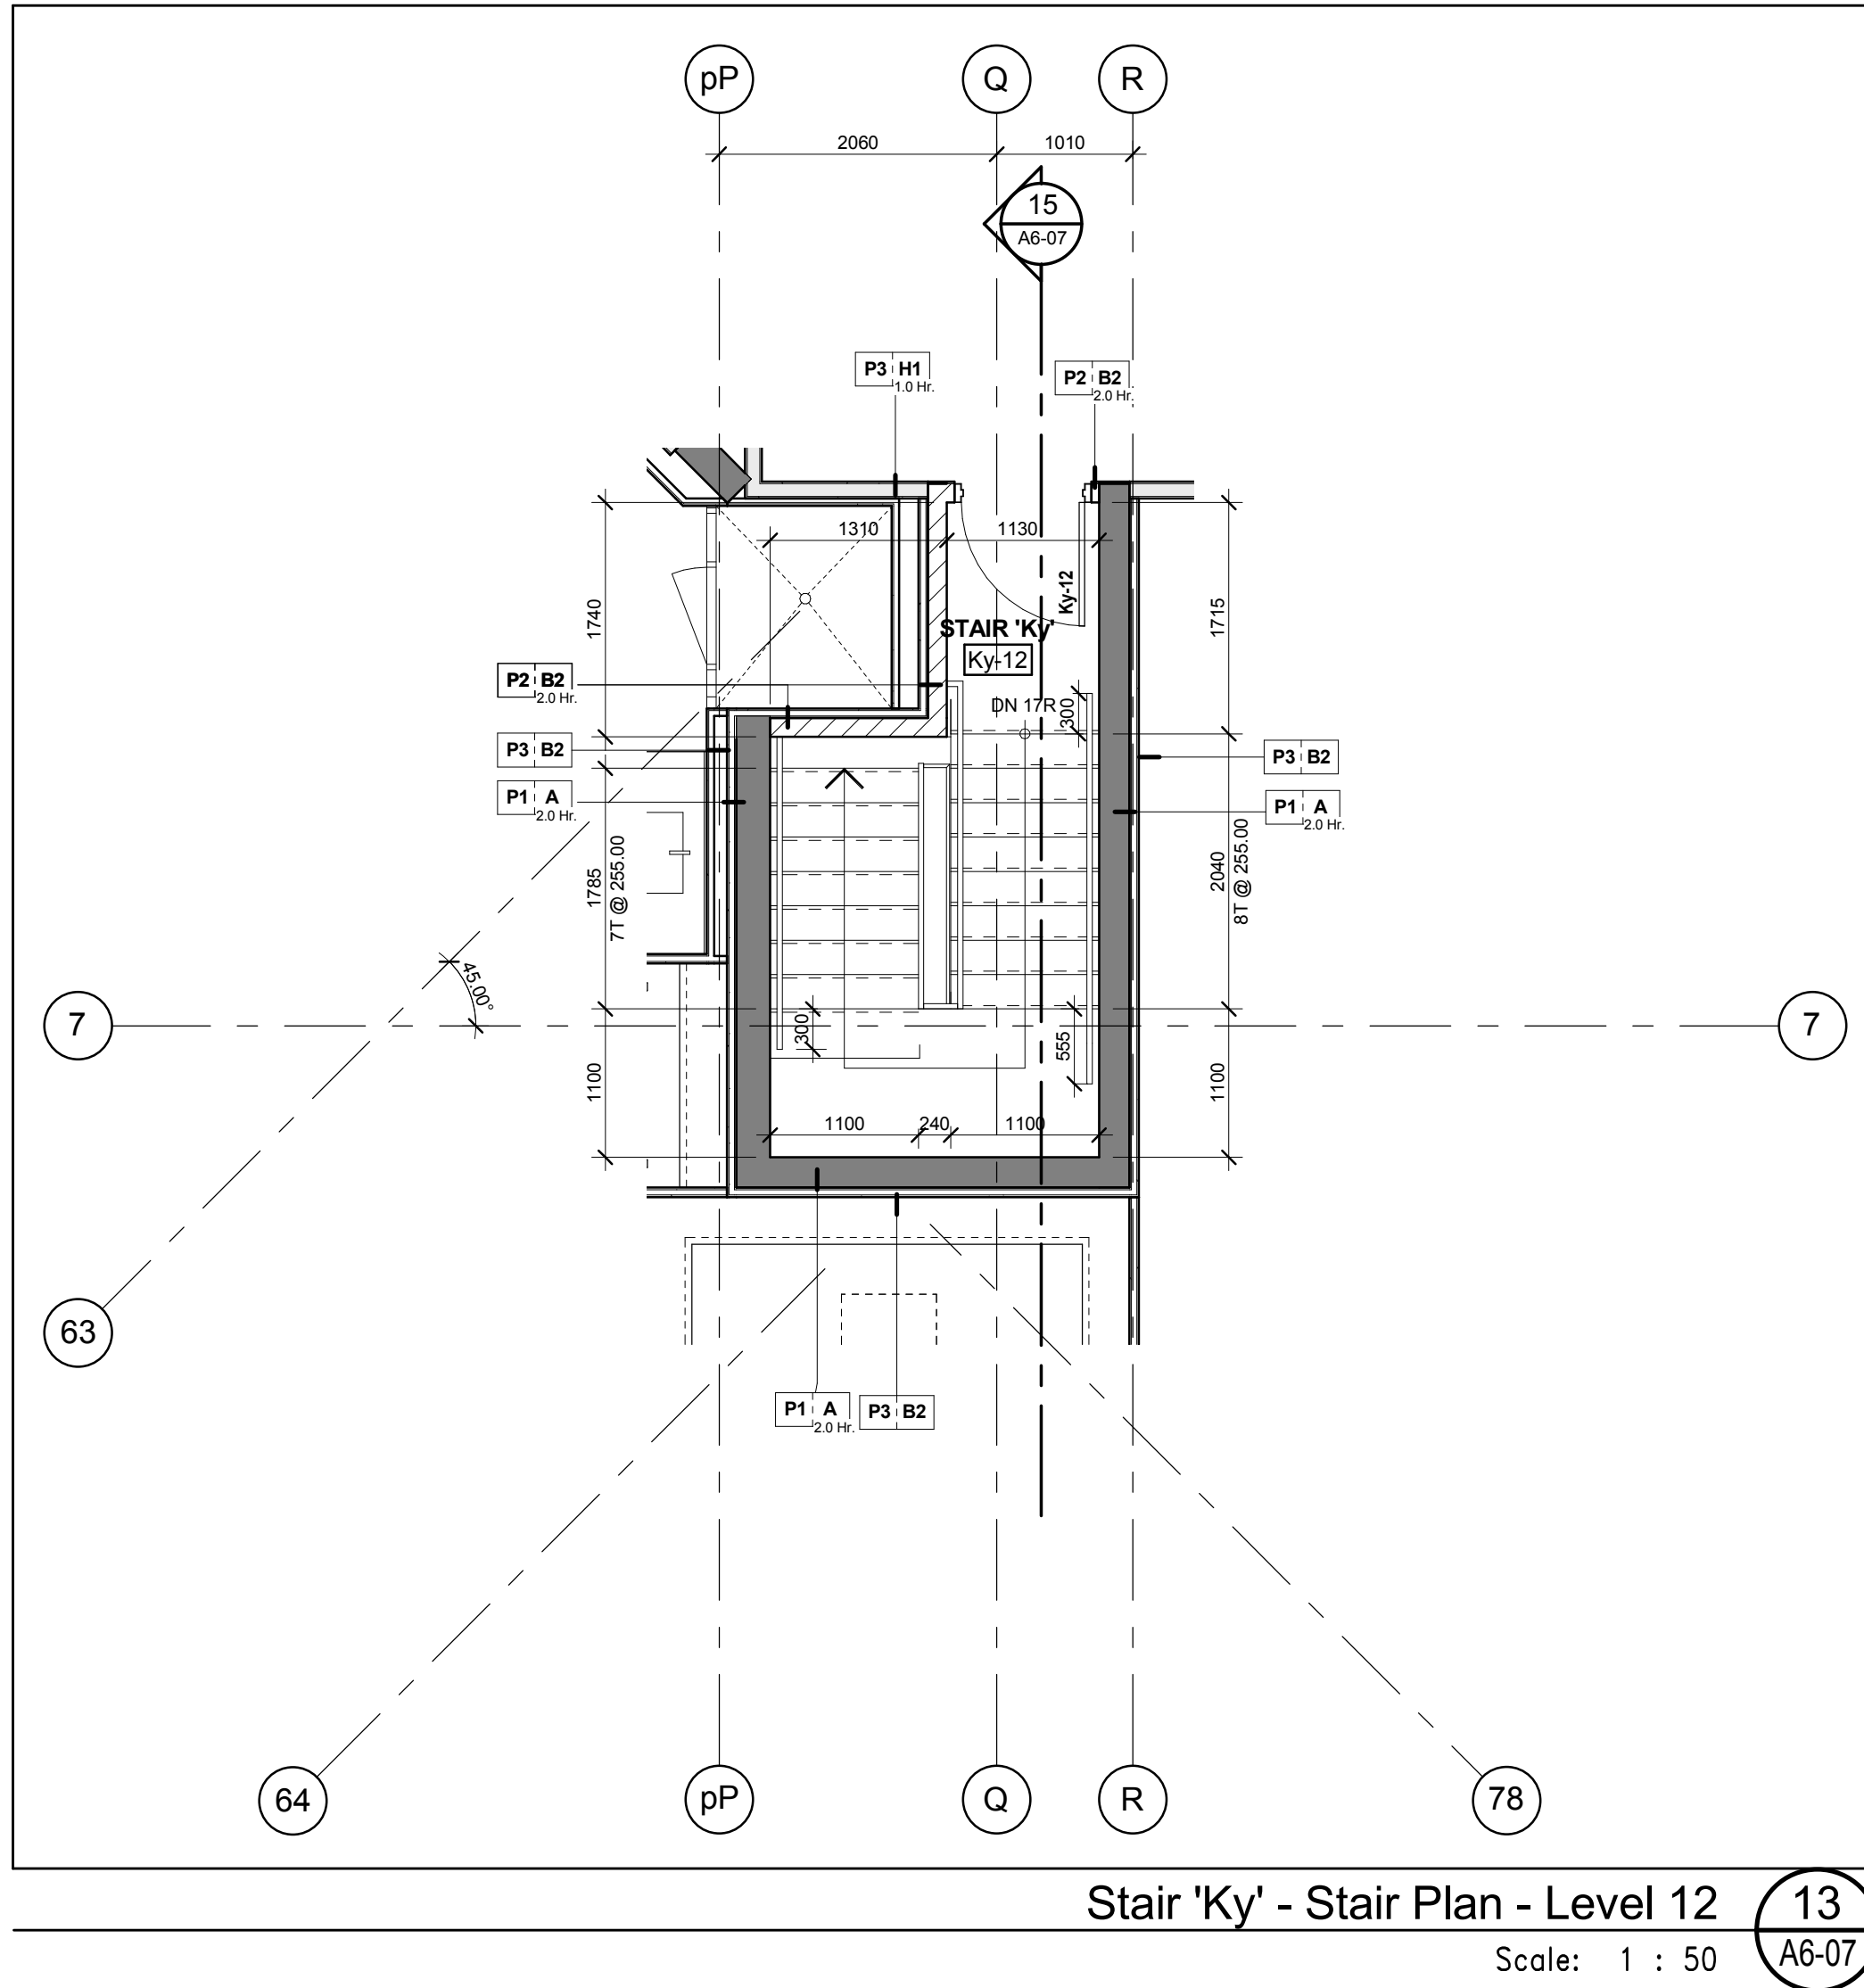


Stair 'Ky' - Stair Plan - Level 12
Scale: 1 : 50

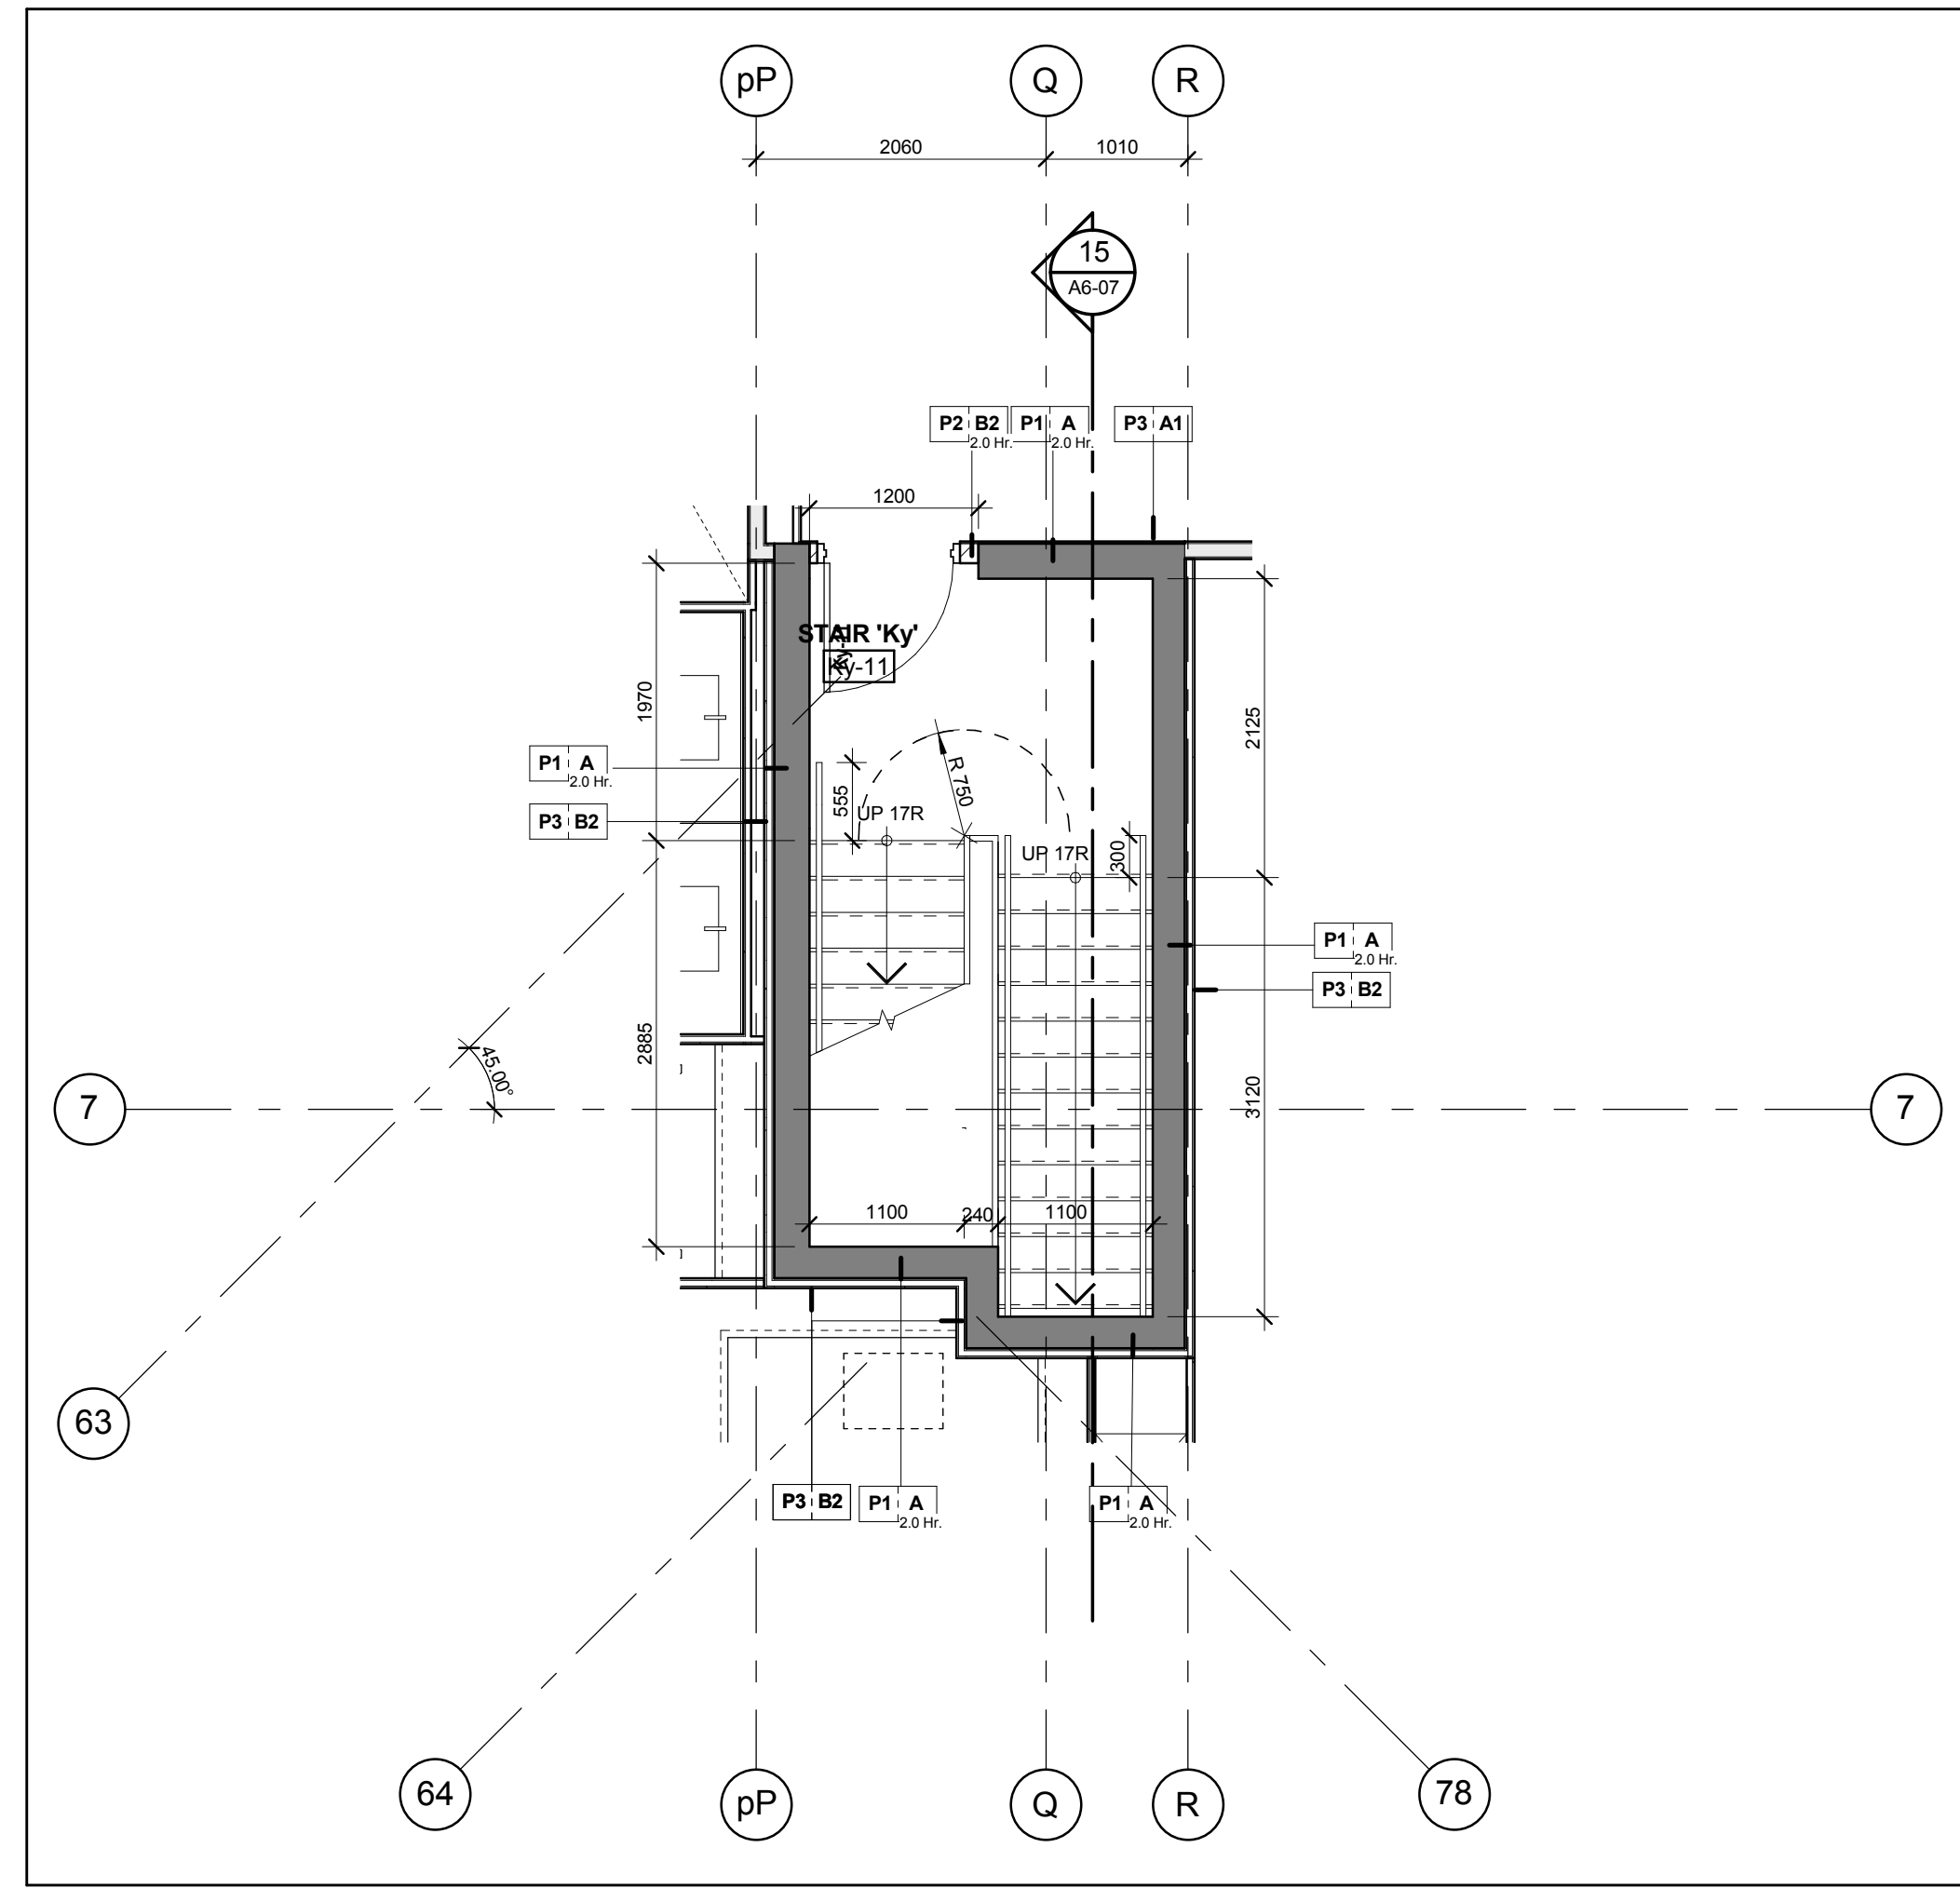


Stair 'Kx' - Stair Plan - Level 11
Scale: 1 : 50

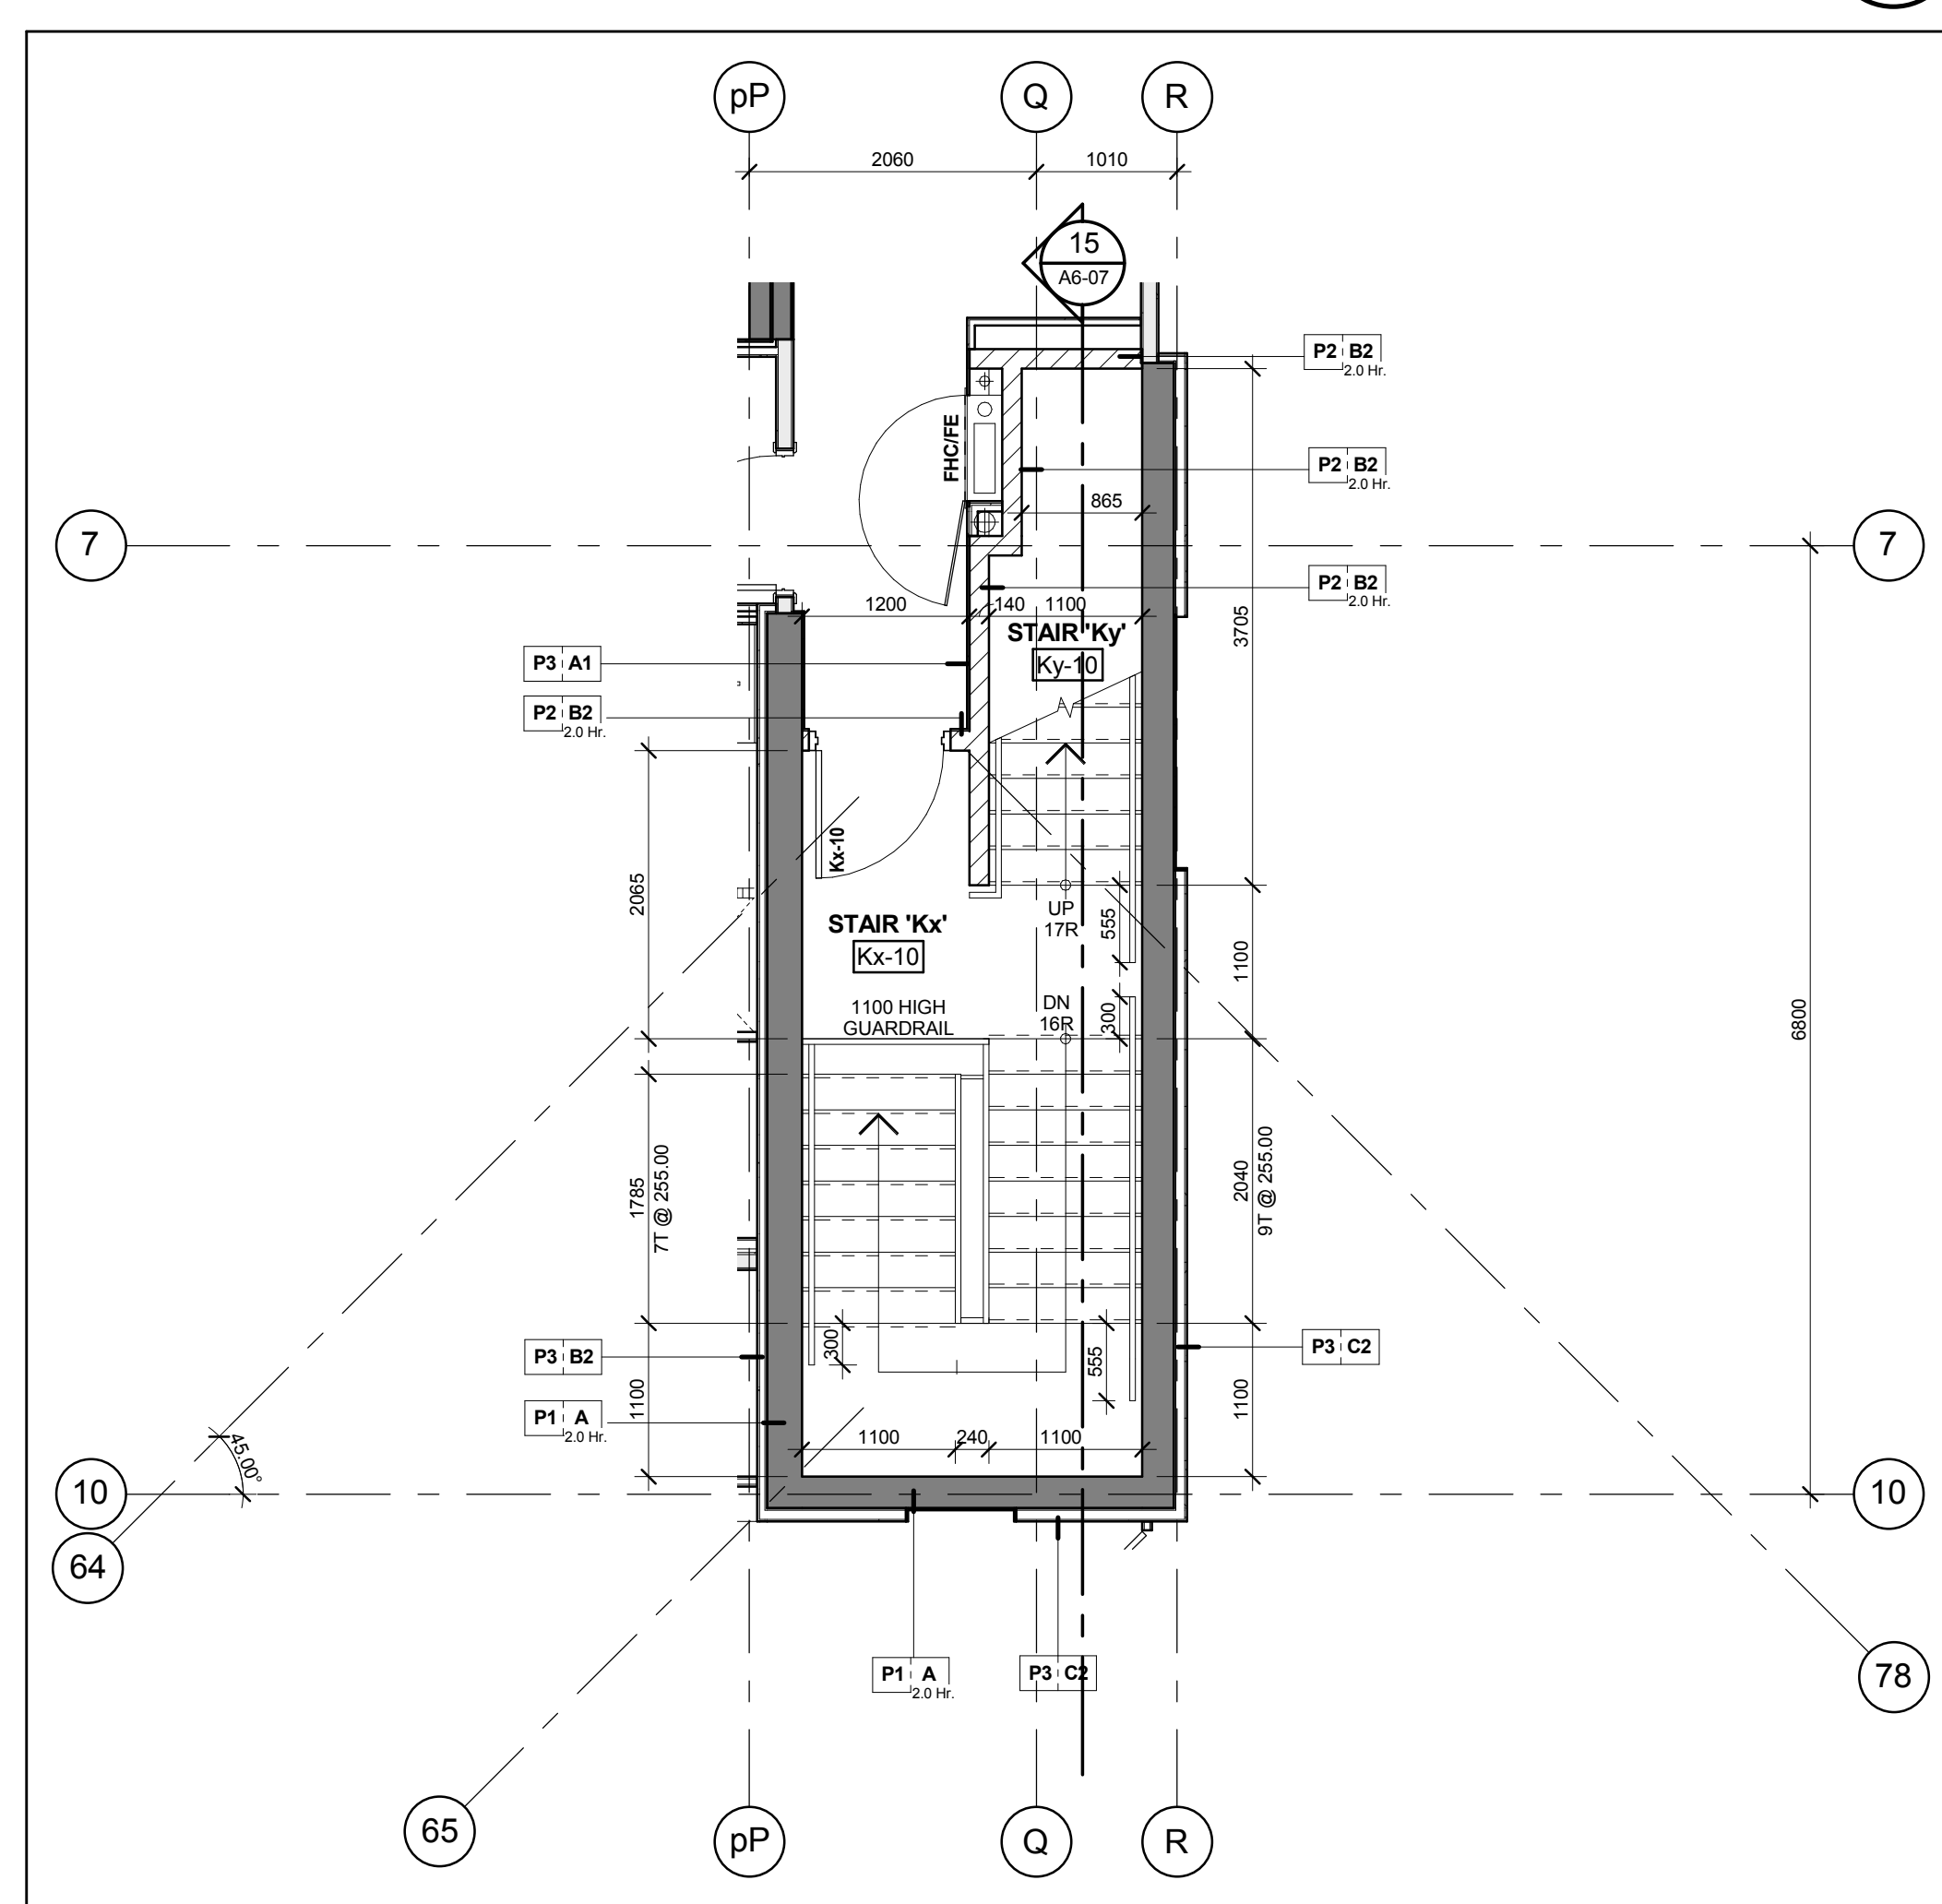


Stair 'Kx' & 'Ky' - Stair Plan - Level 10
Scale: 1 : 50

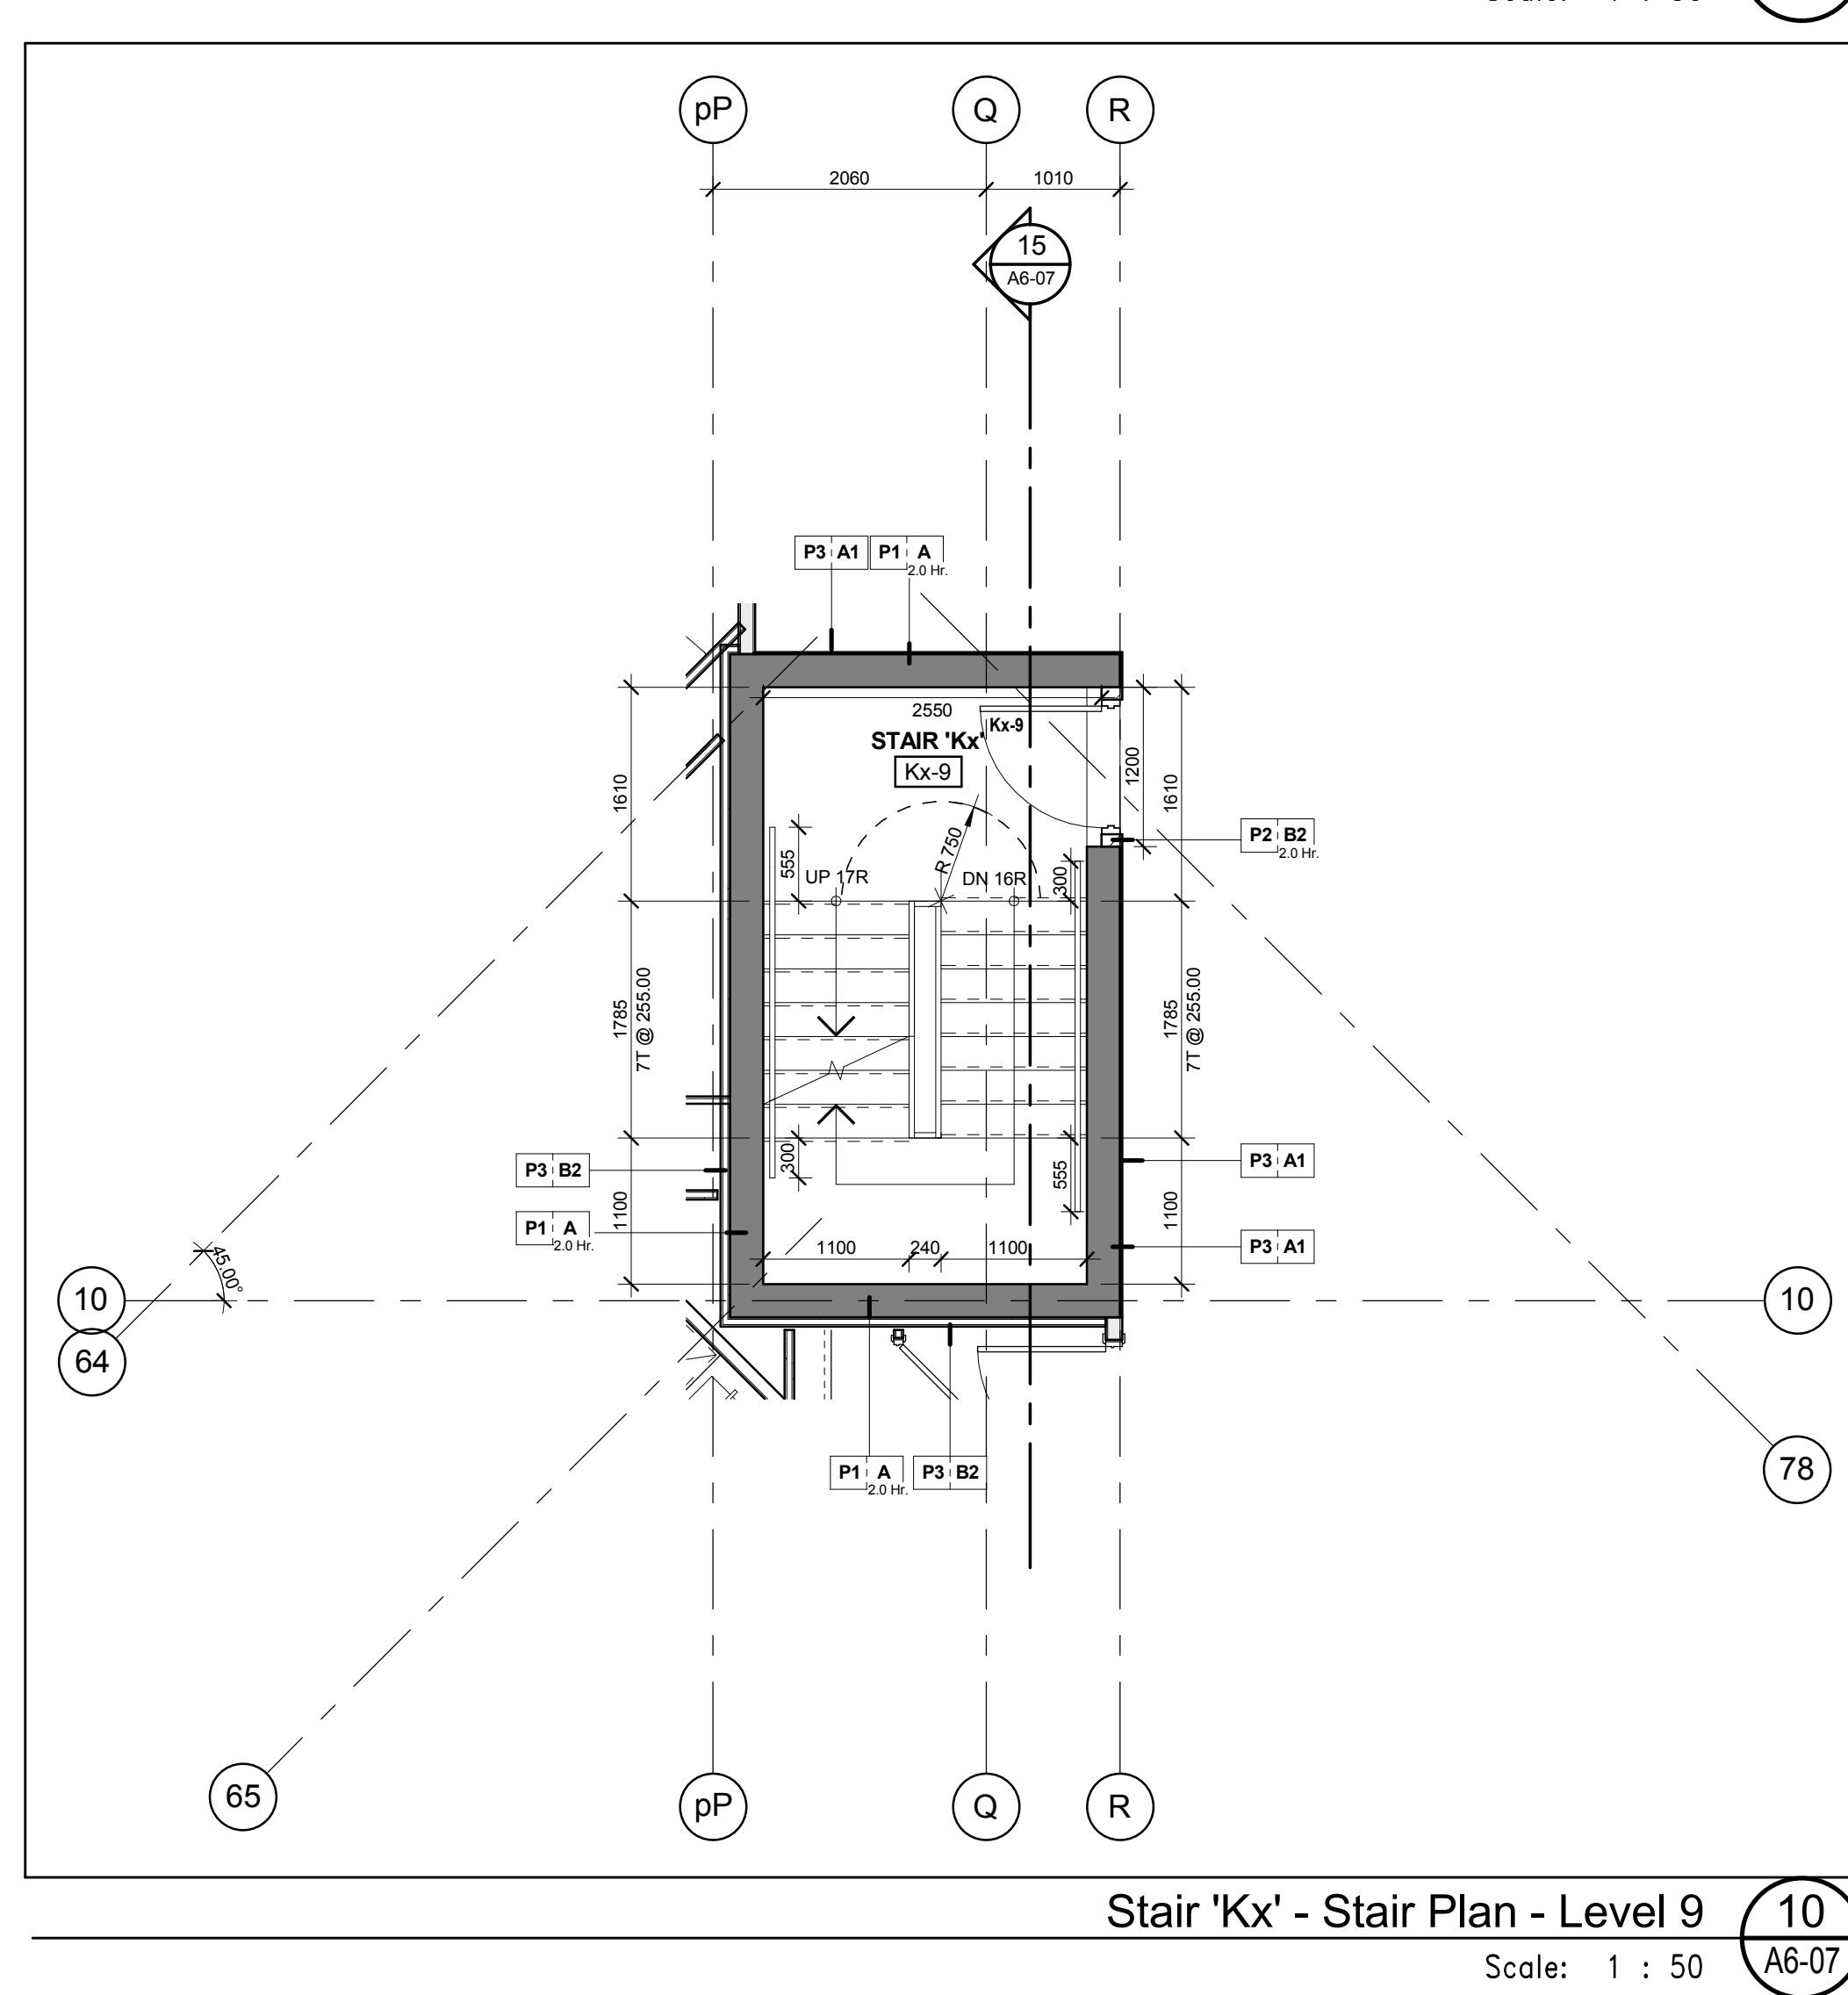


Stair 'Kx' - Stair Plan - Level 9
Scale: 1 : 50

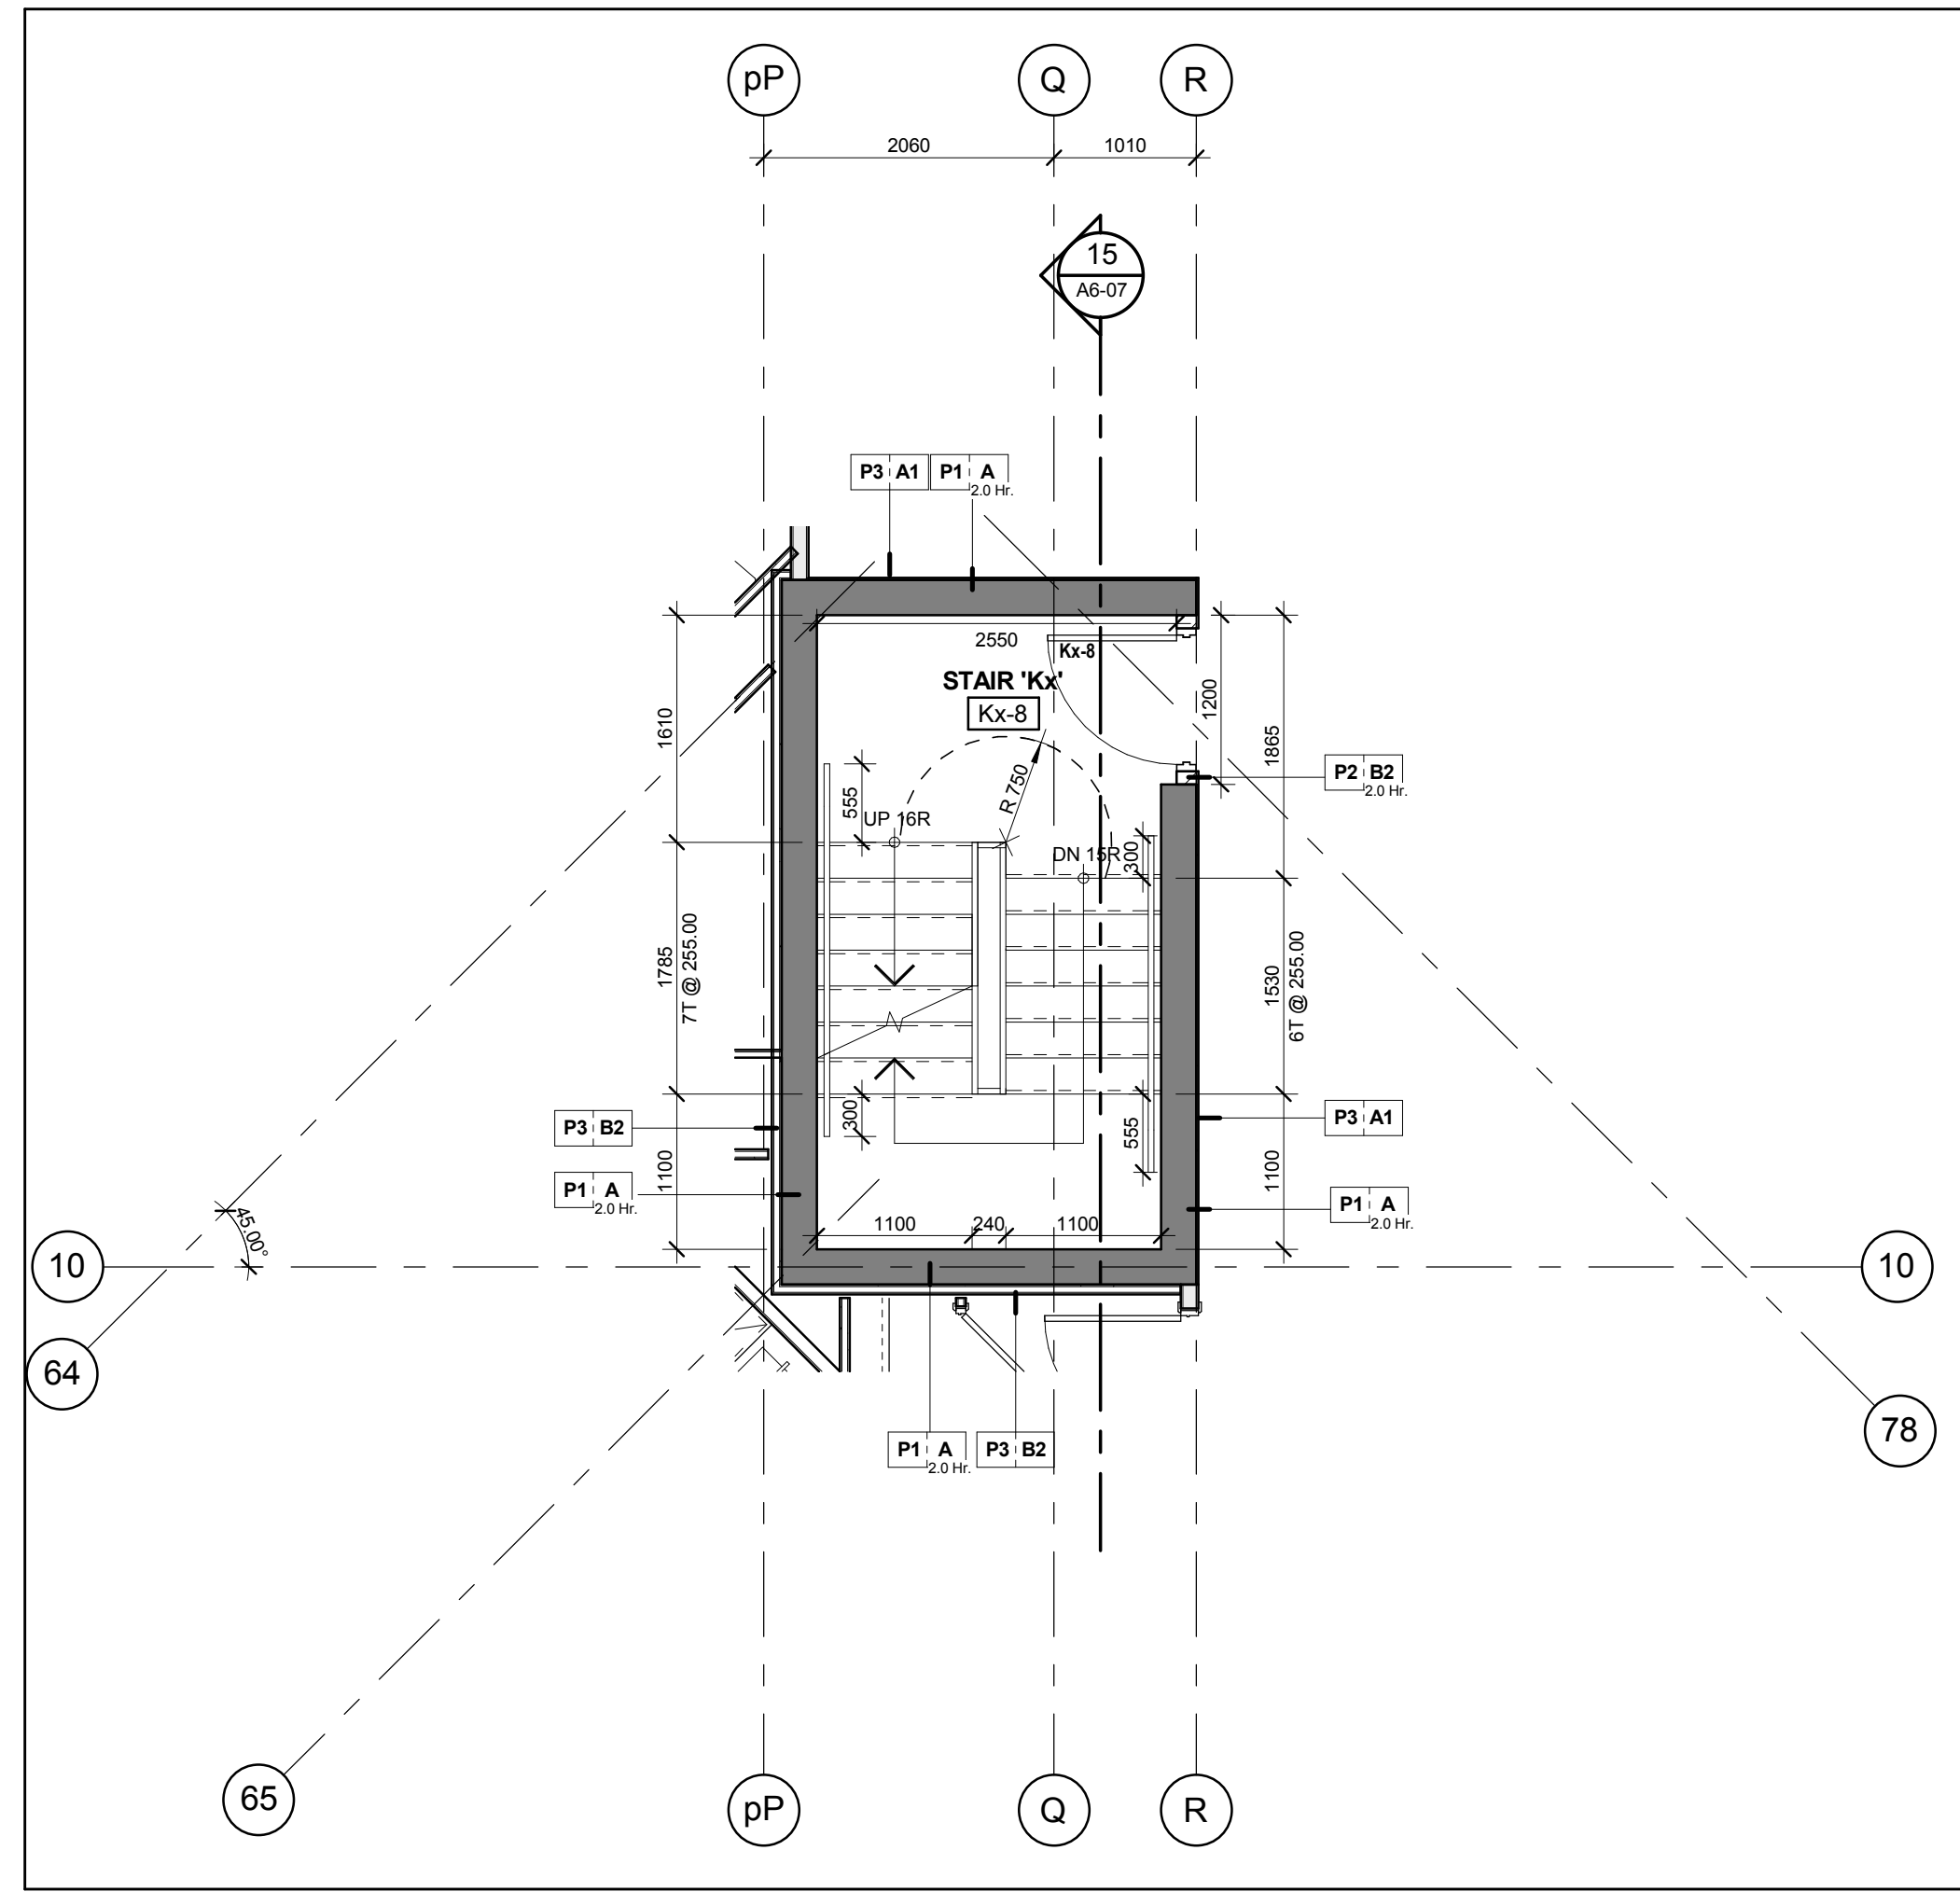


Stair 'Kx' - Stair Plan - Level 8
Scale: 1 : 50

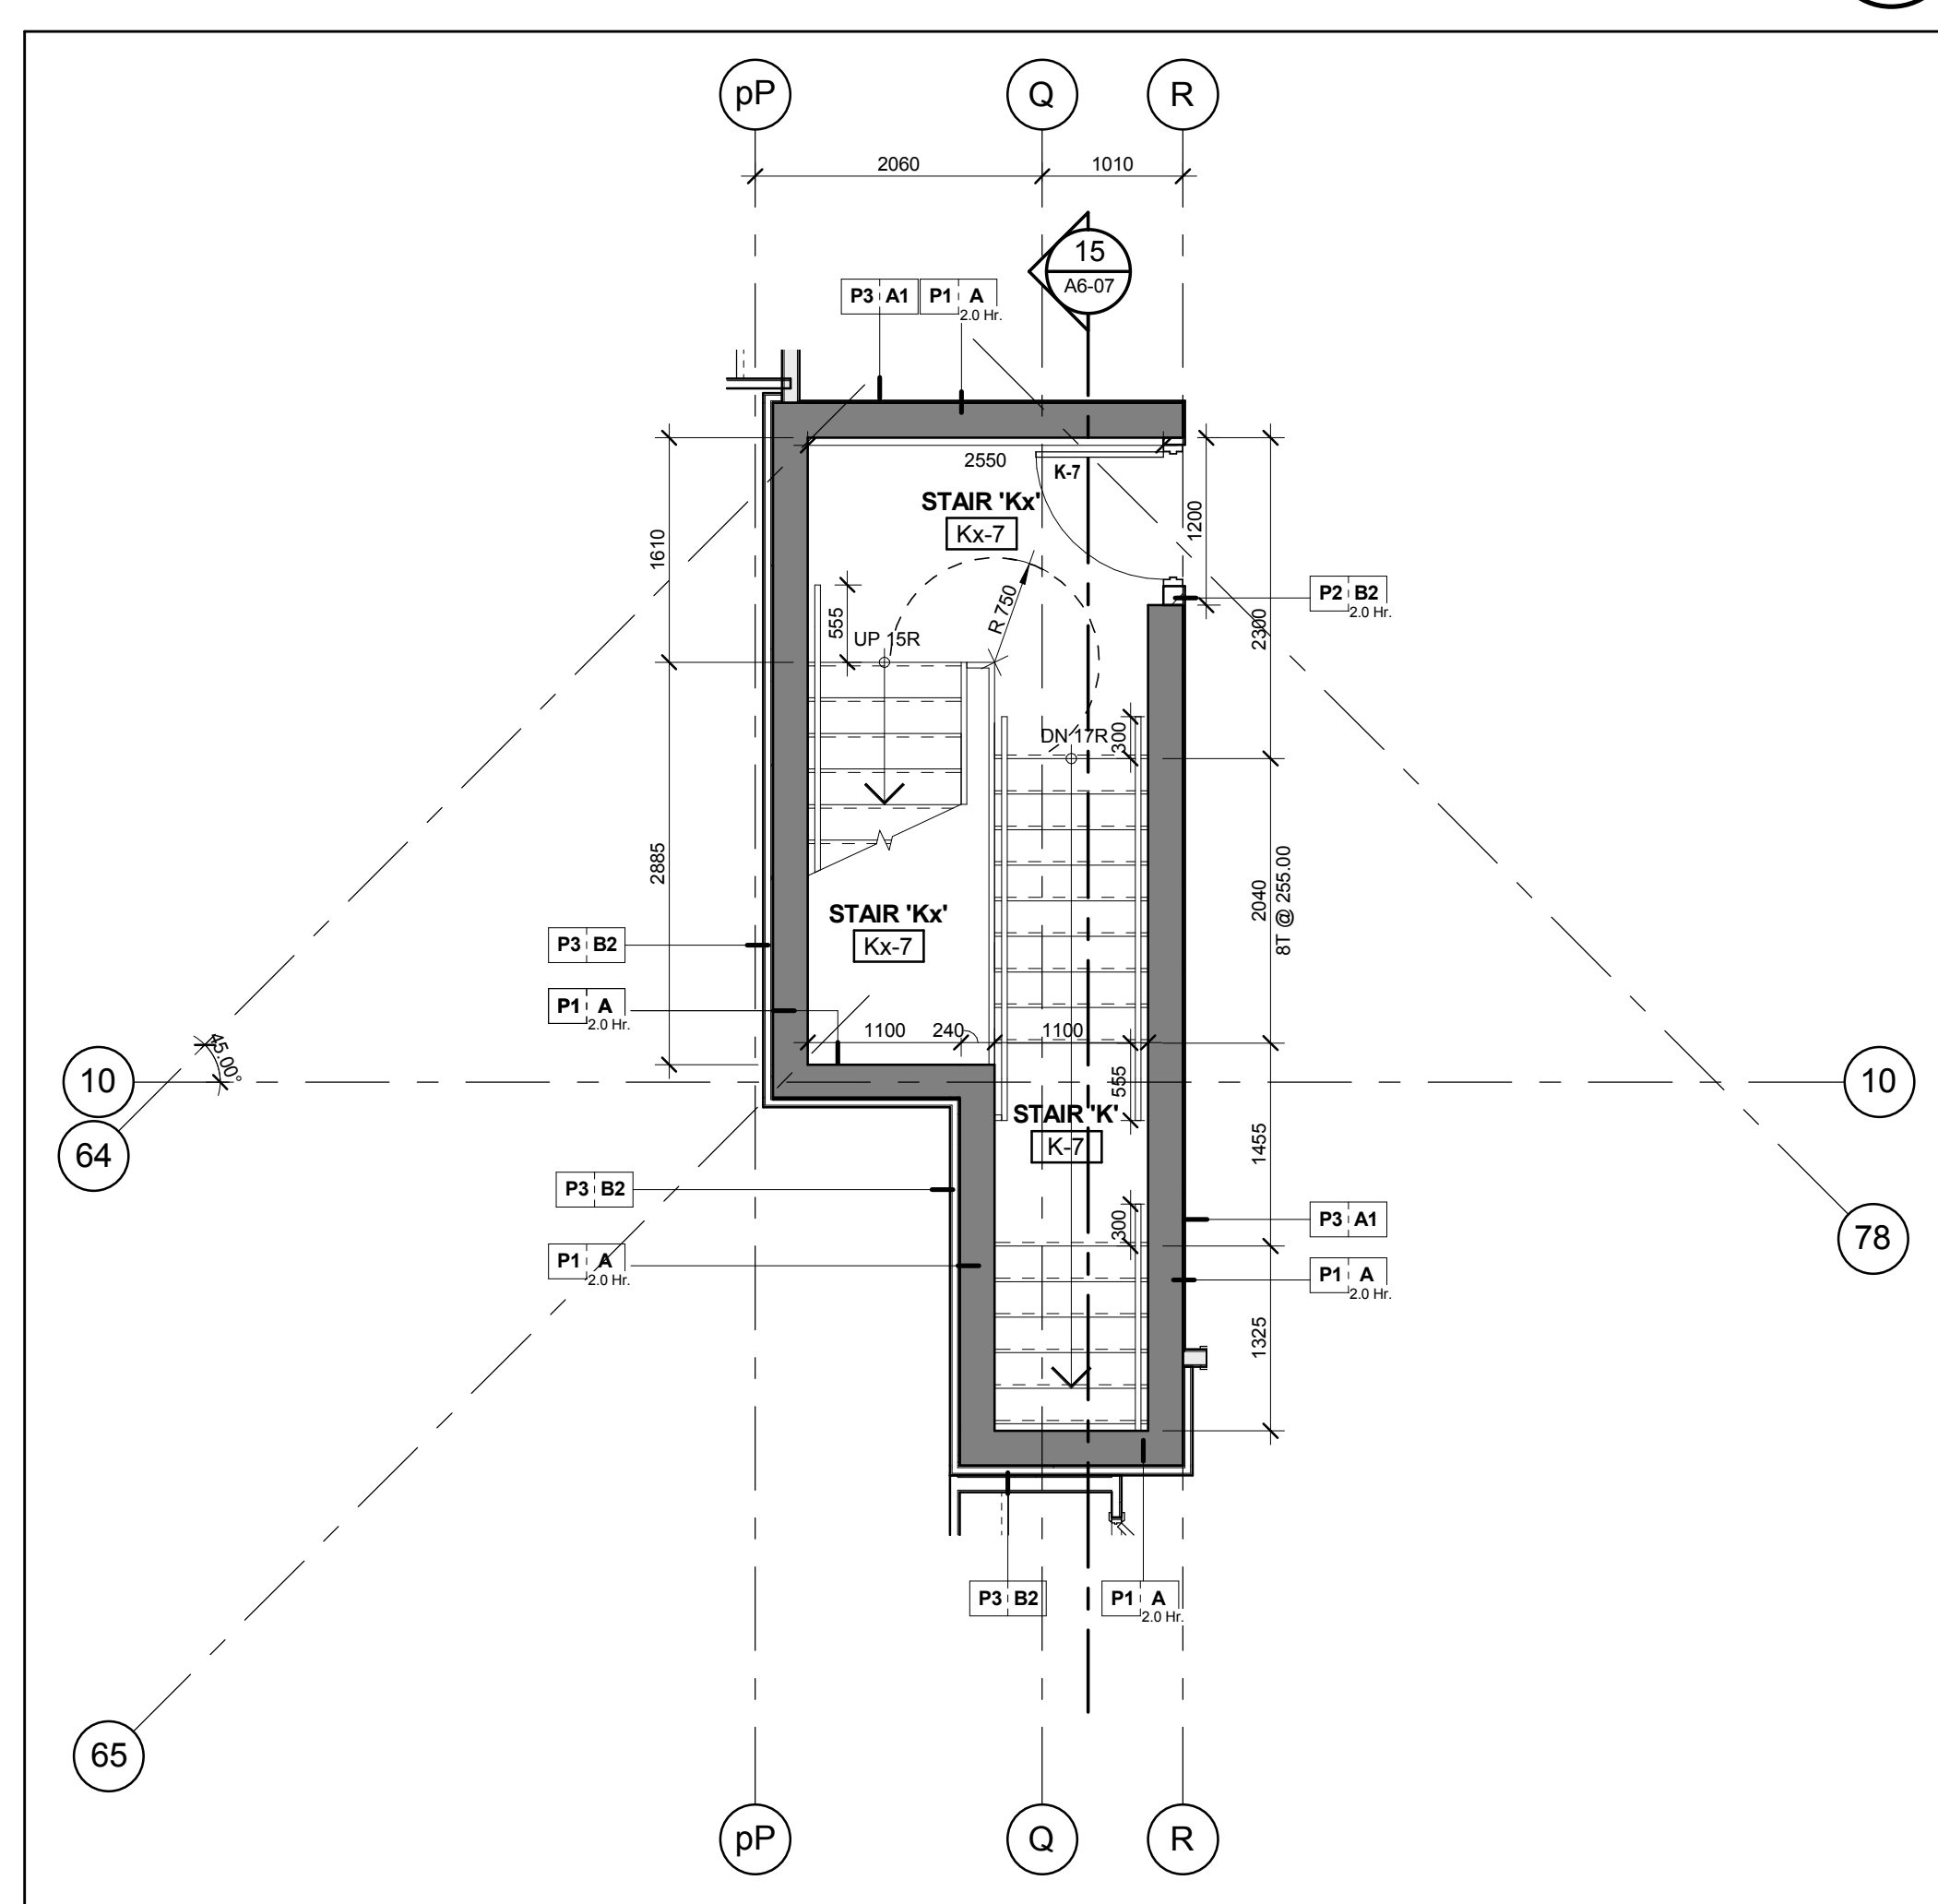


Stair 'K' & 'Kx' - Stair Plan - Level 7
Scale: 1 : 50

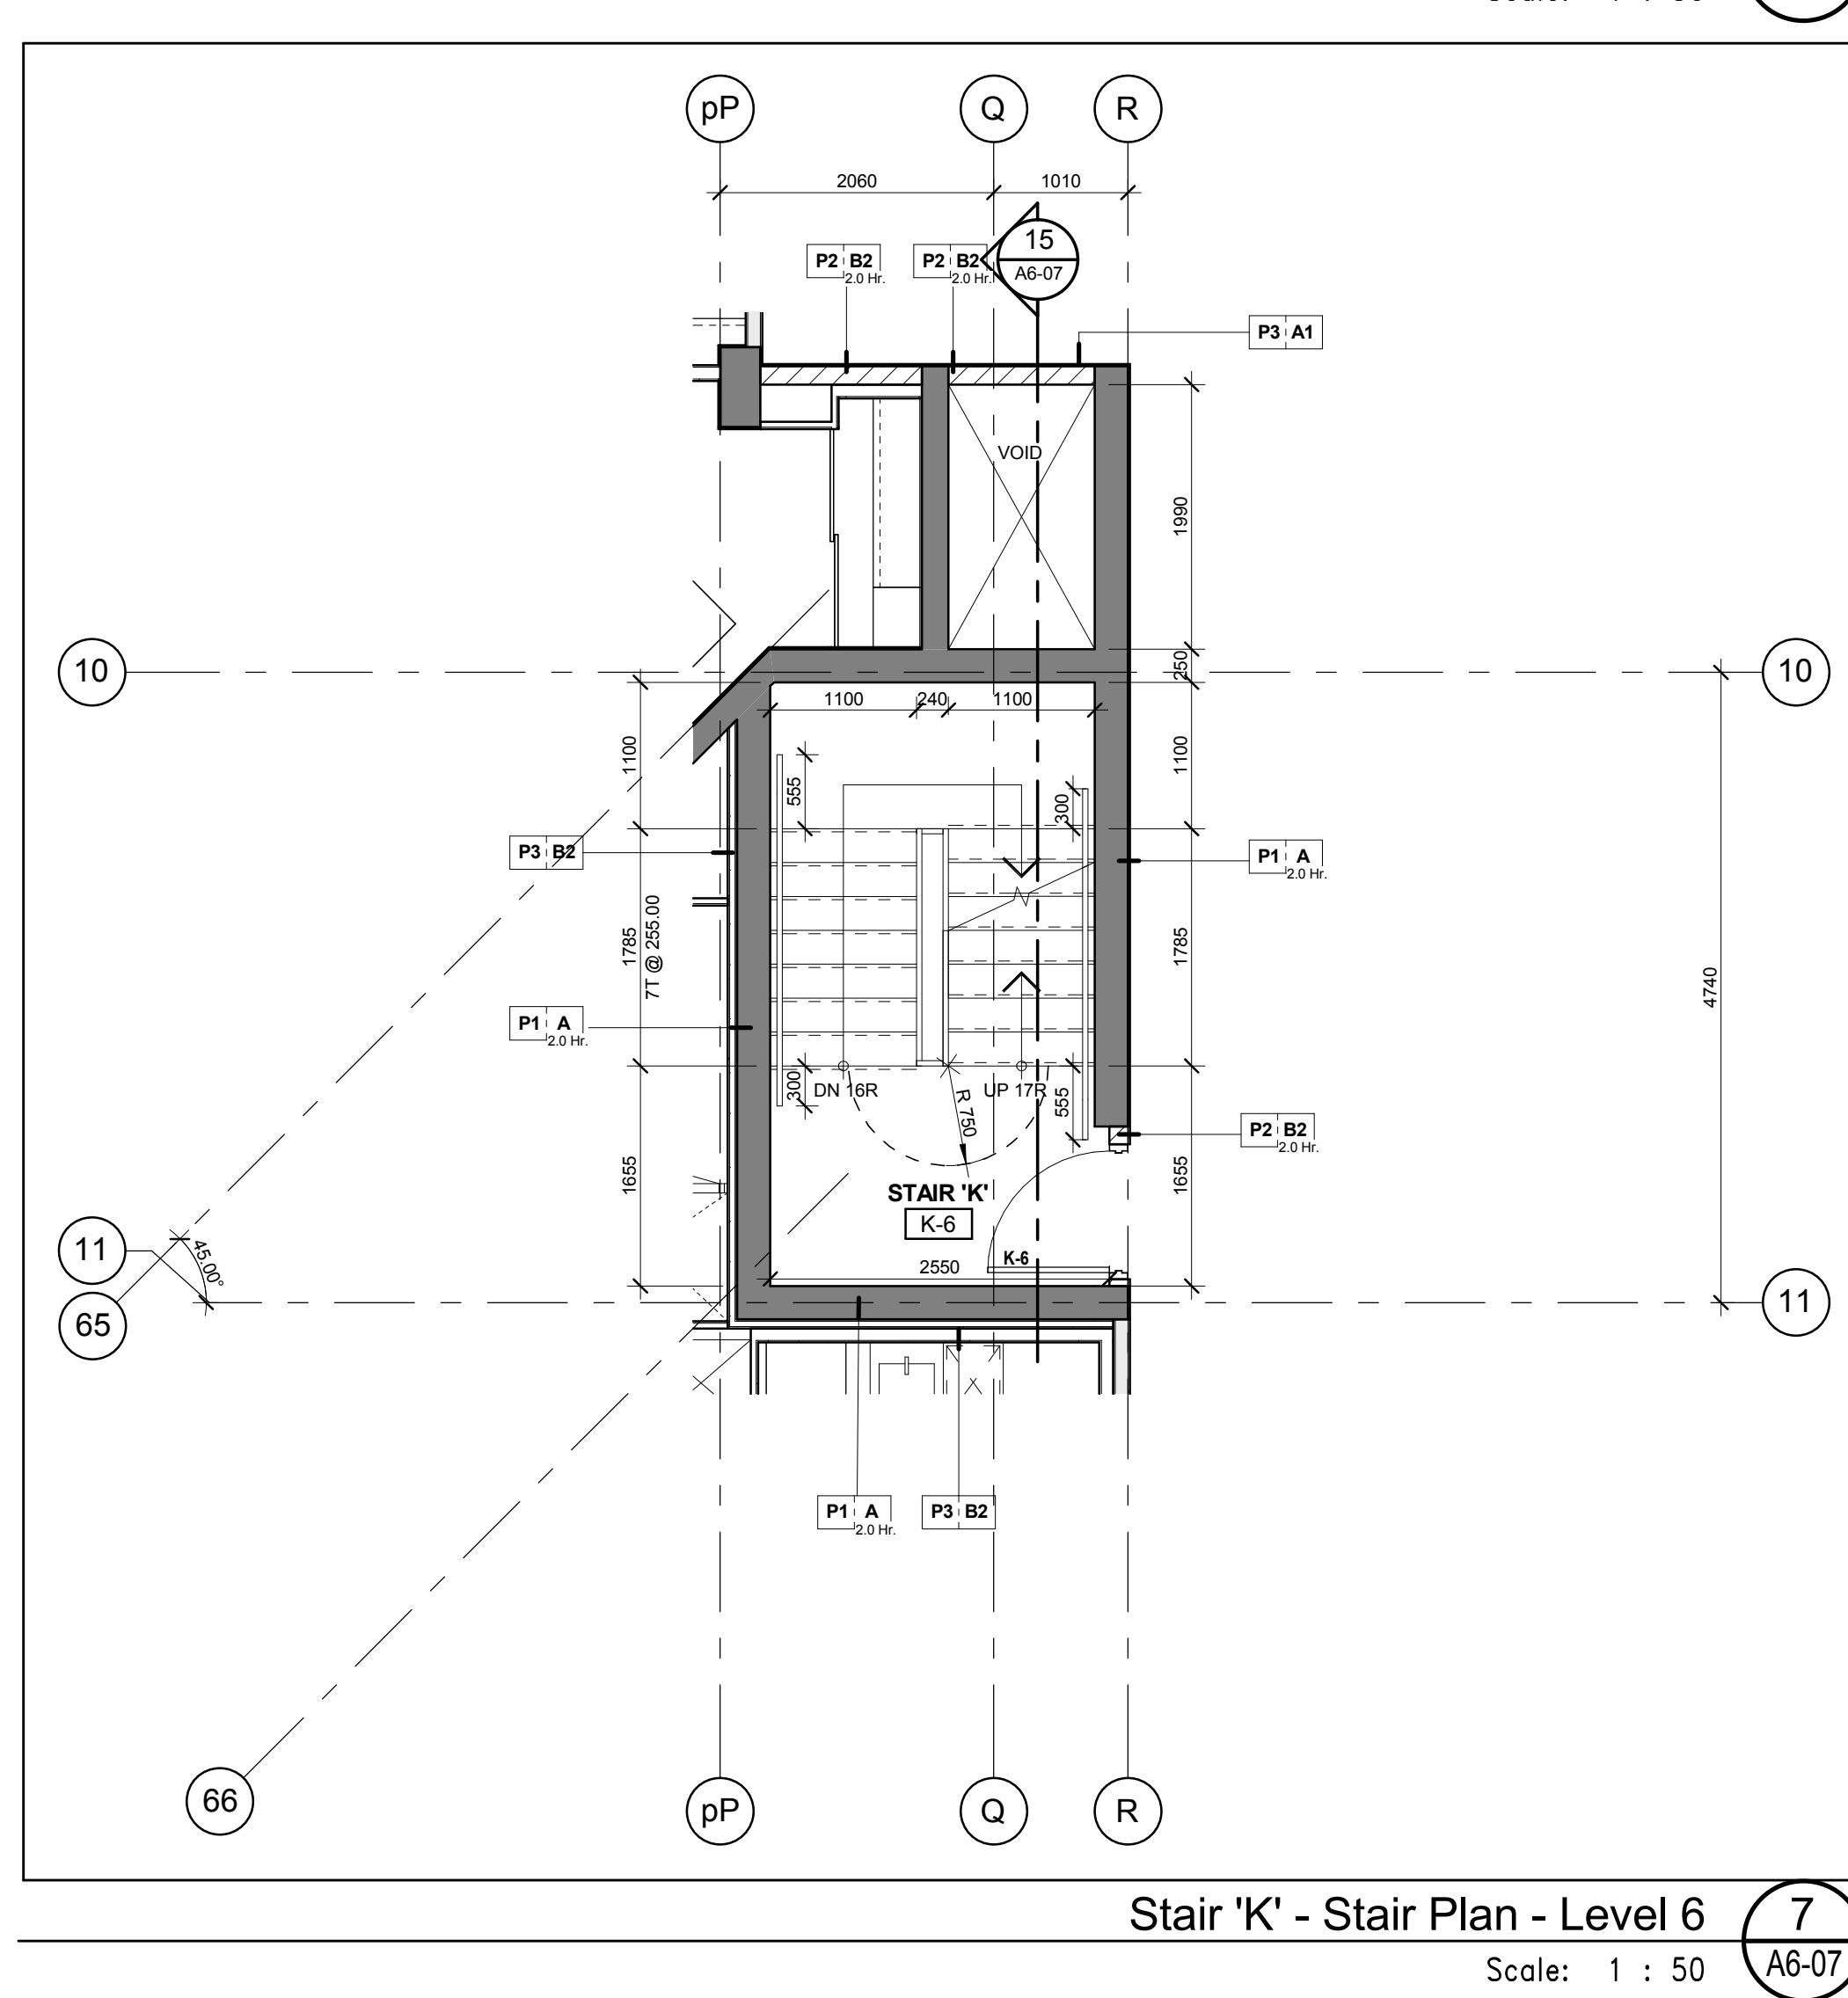


Stair 'K' - Stair Plan - Level 6
Scale: 1 : 50

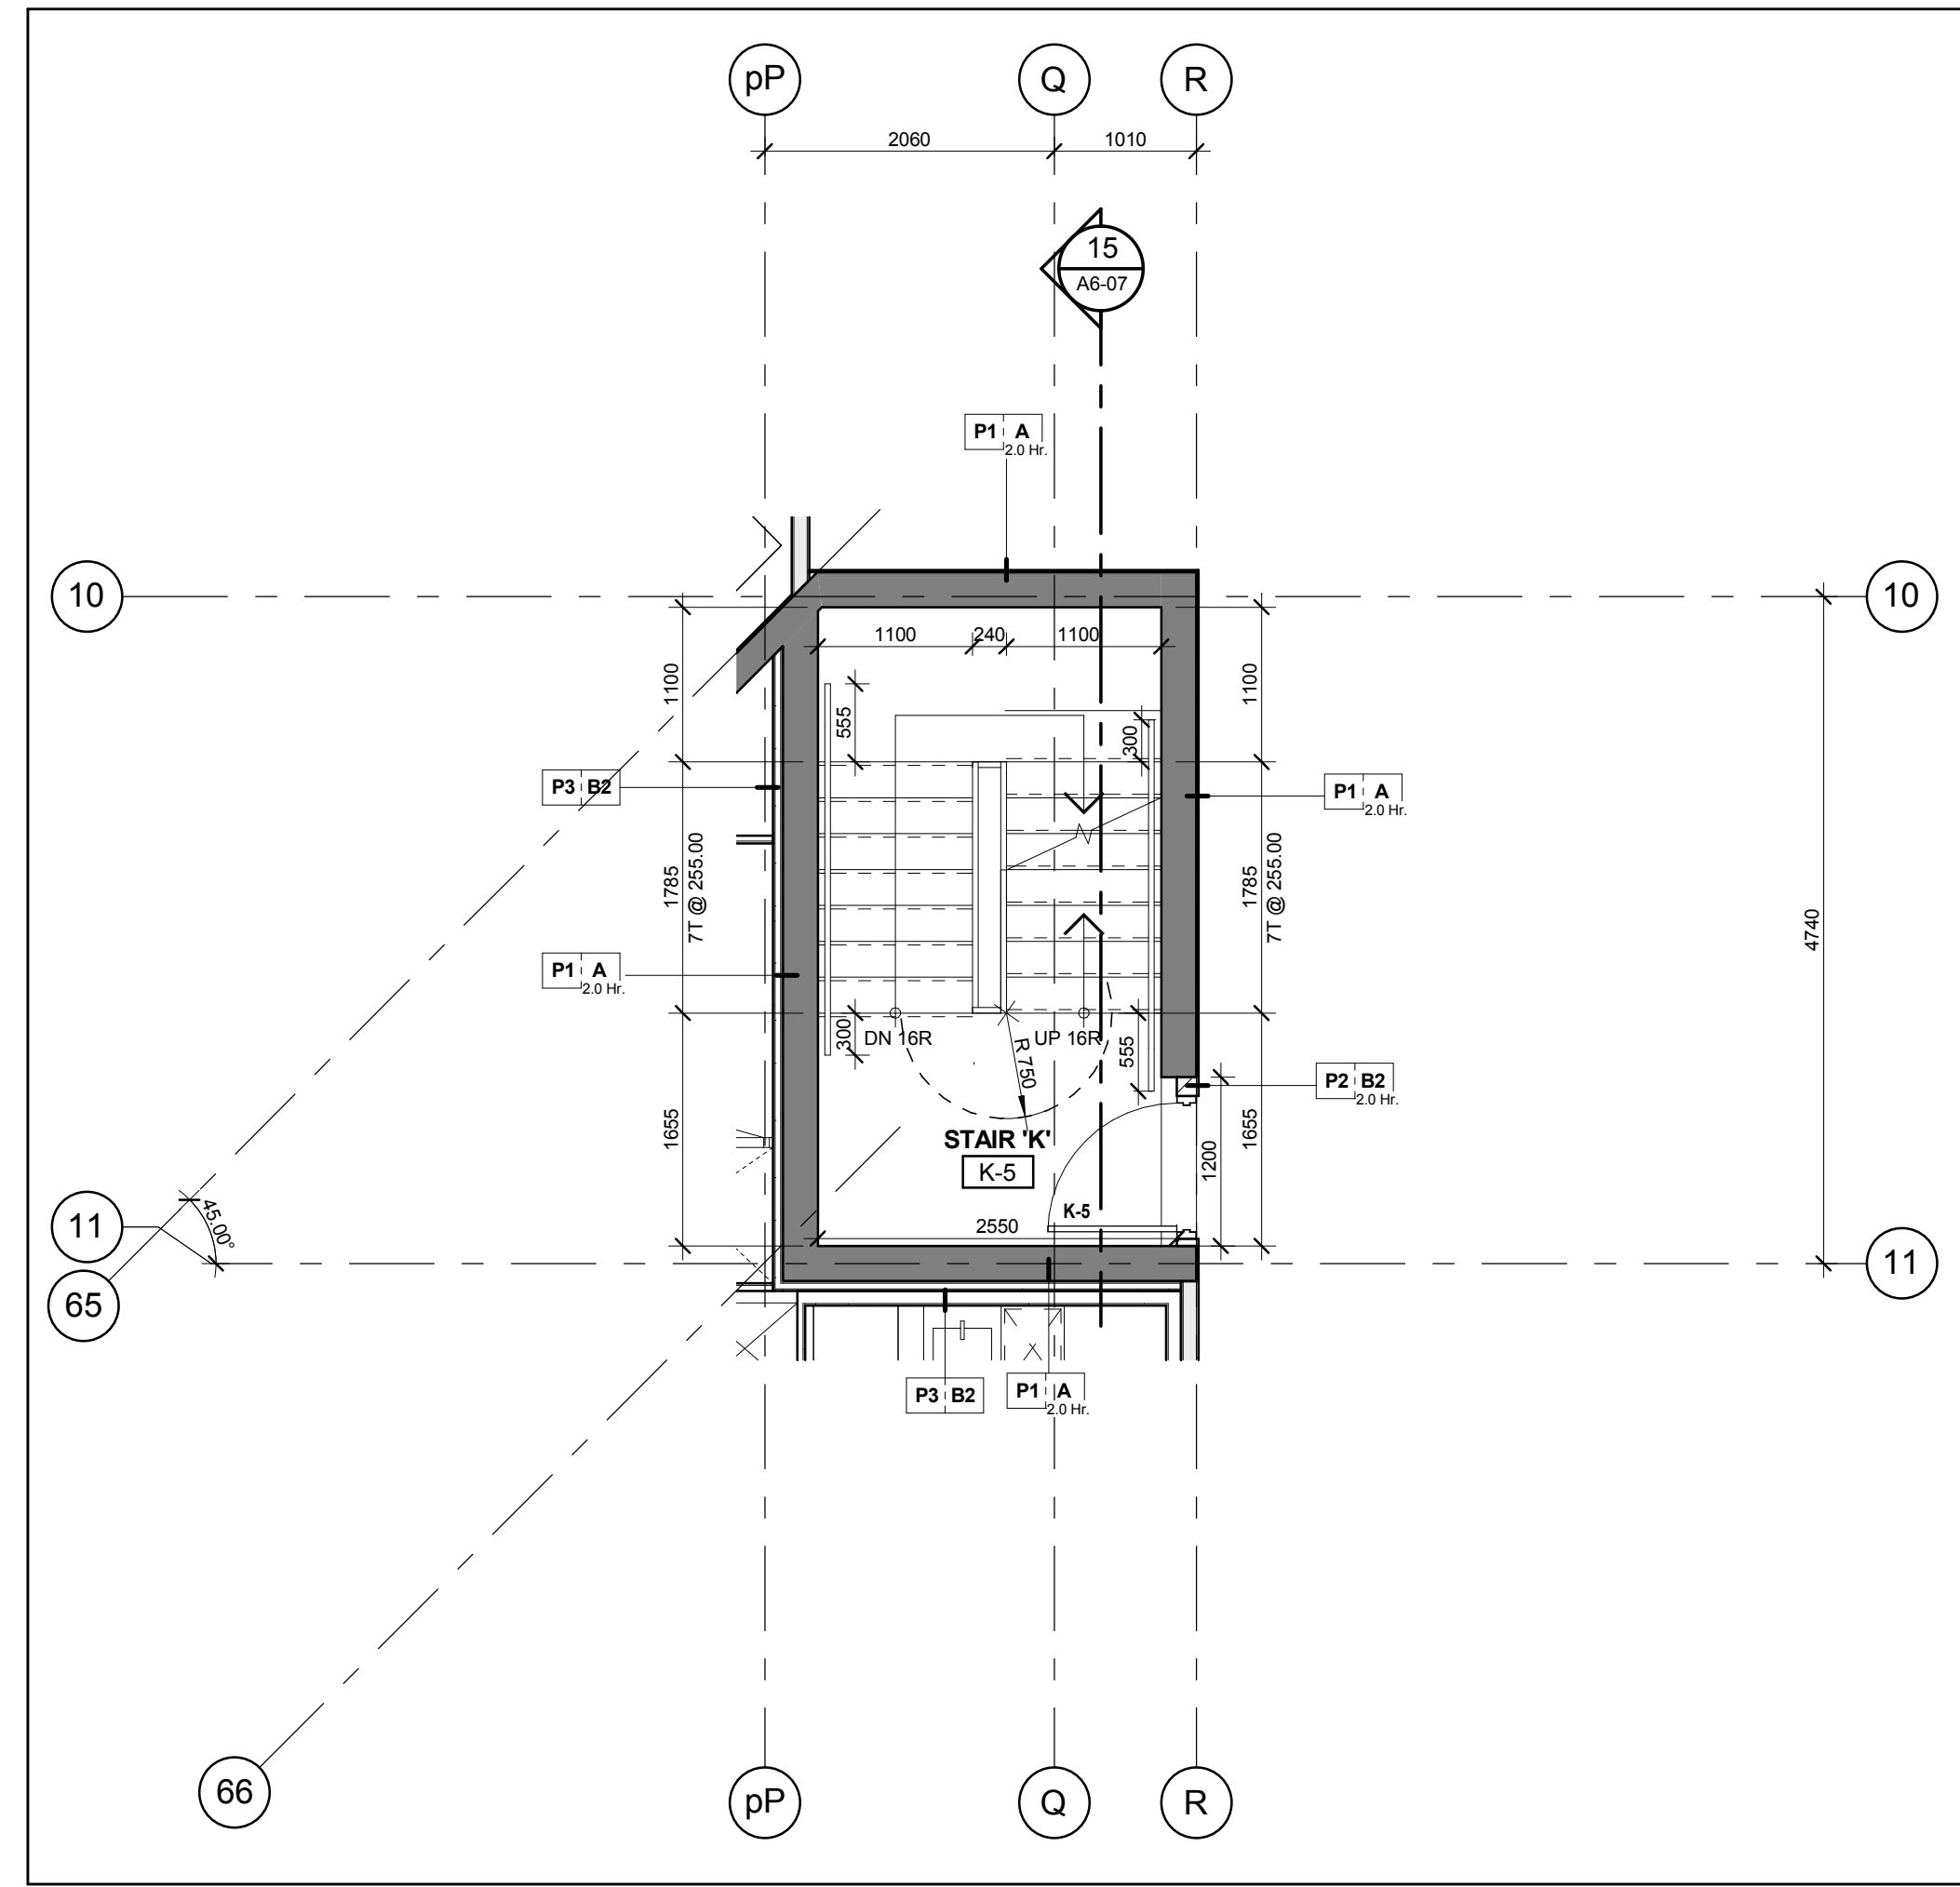


Stair 'K' - Stair Plan - Level 5
Scale: 1 : 50

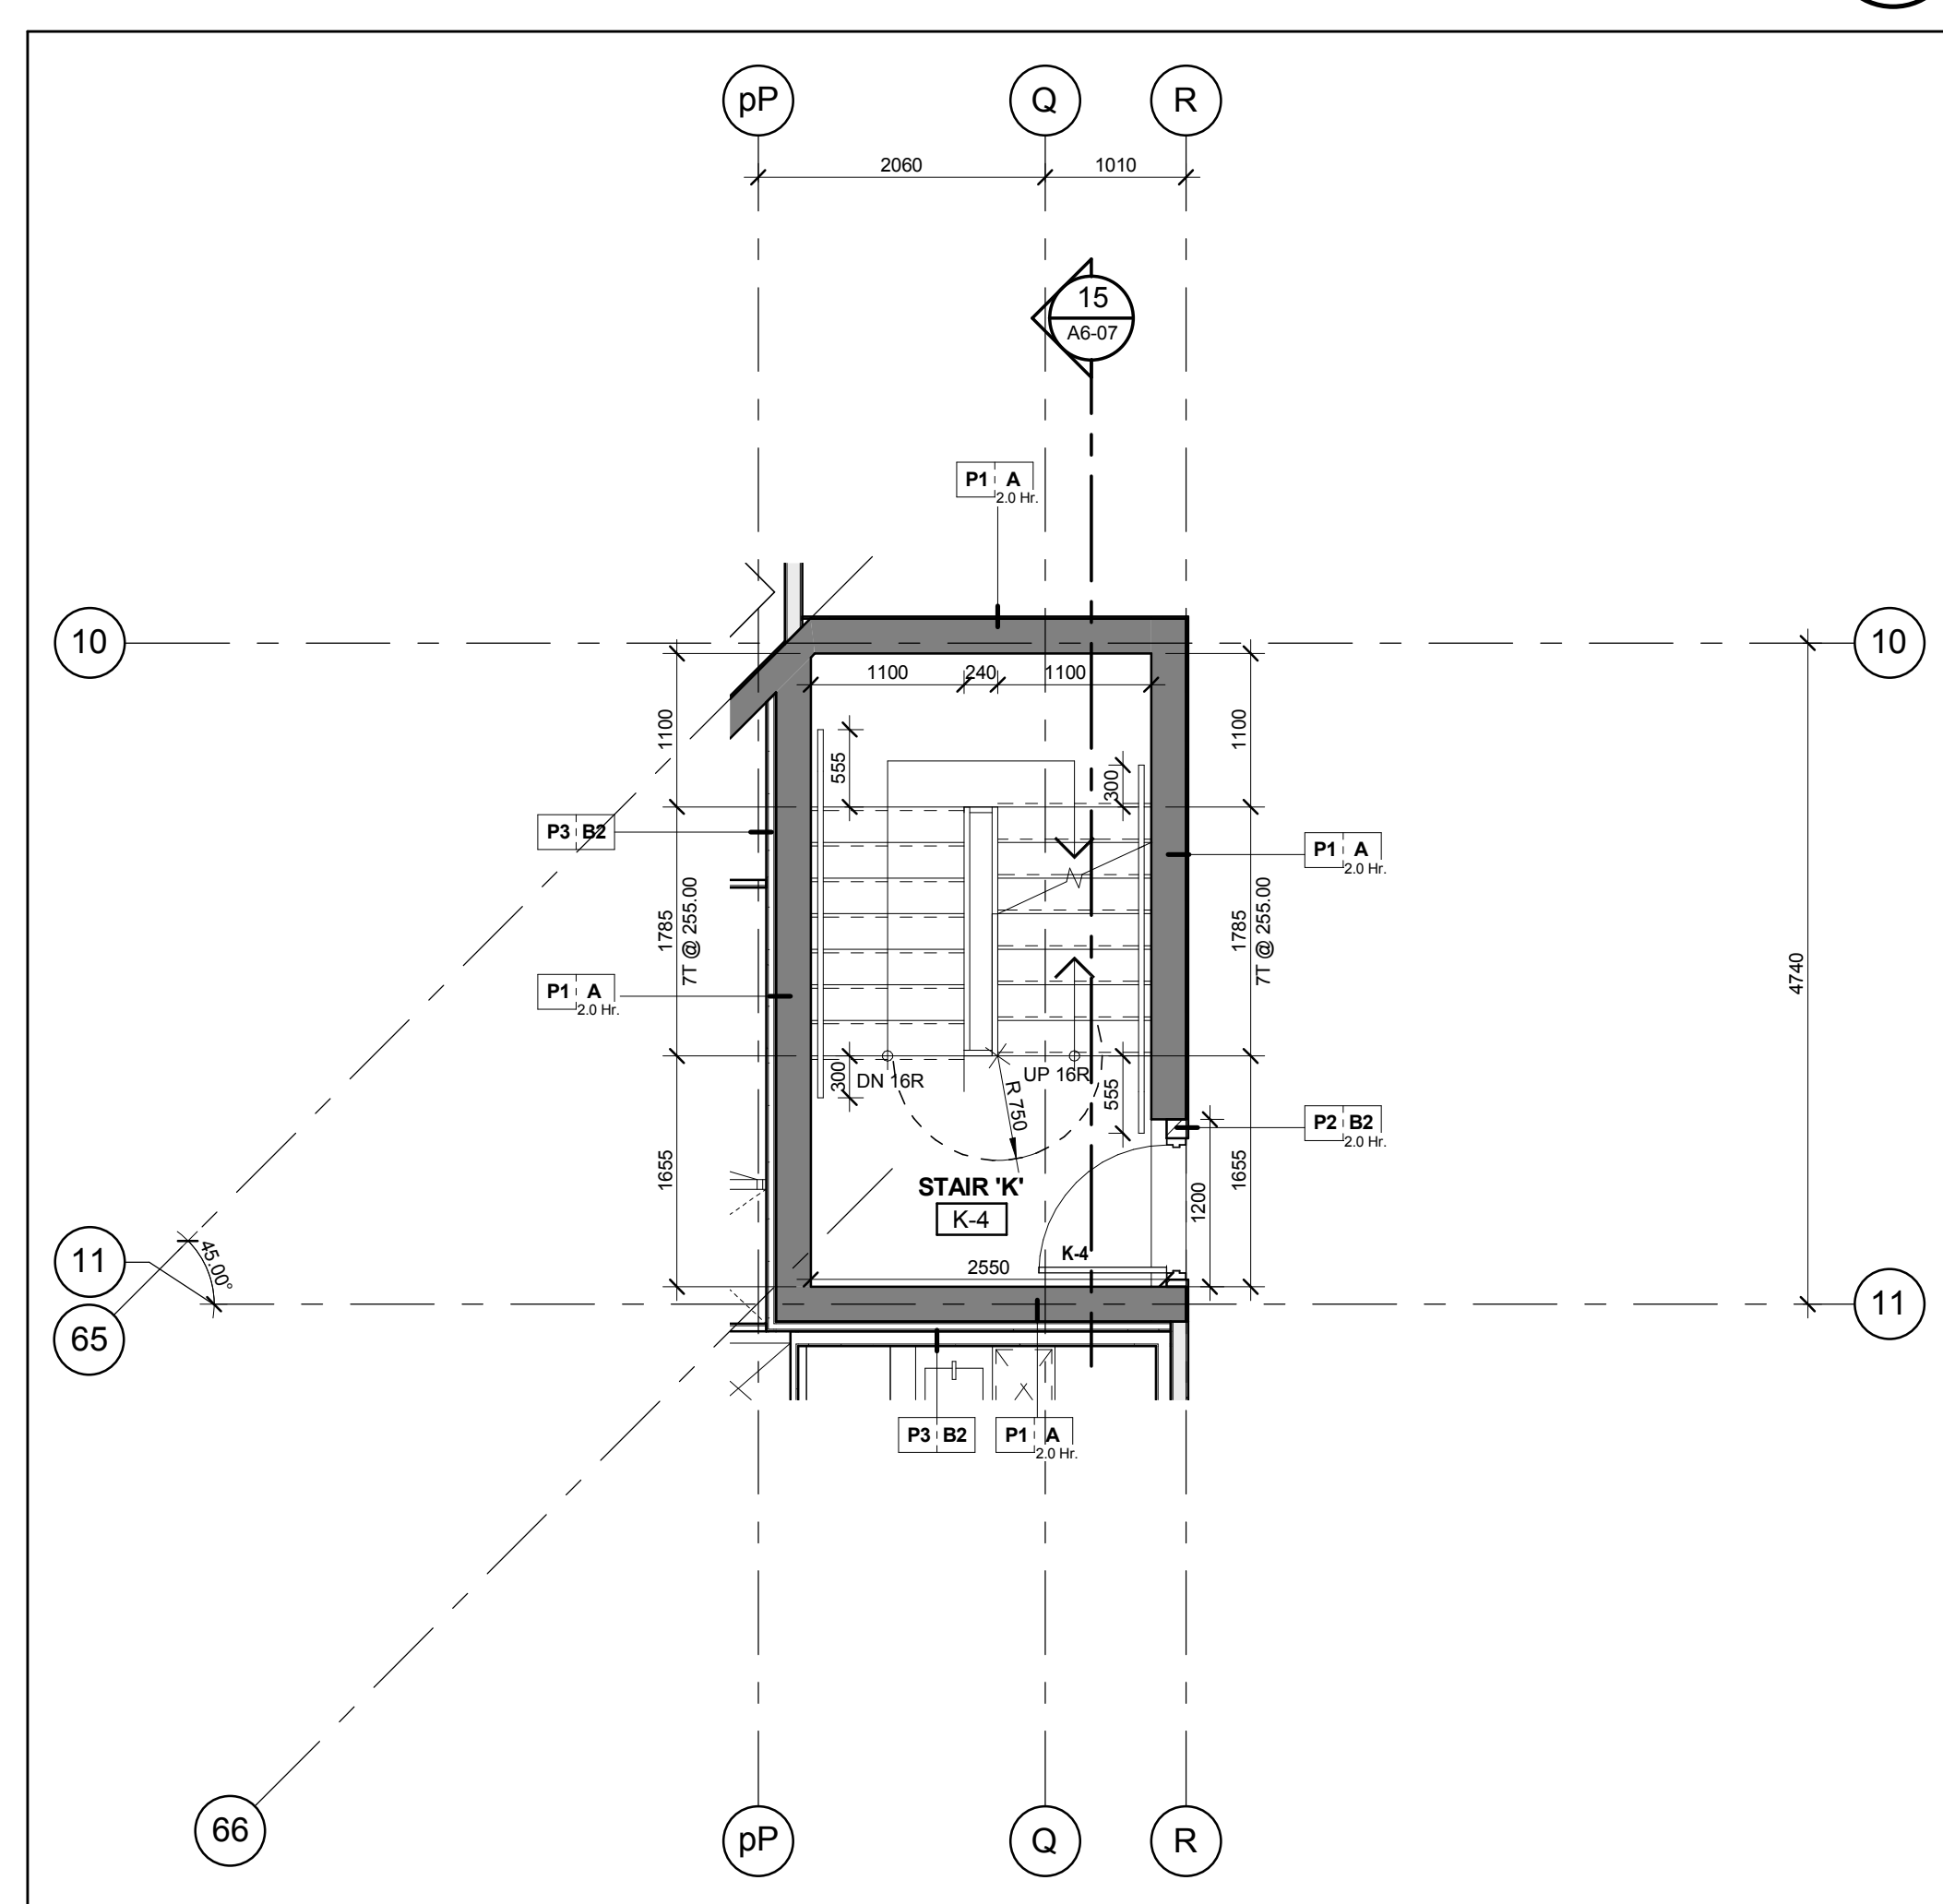


Stair 'K' - Stair Plan - Level 4
Scale: 1 : 50

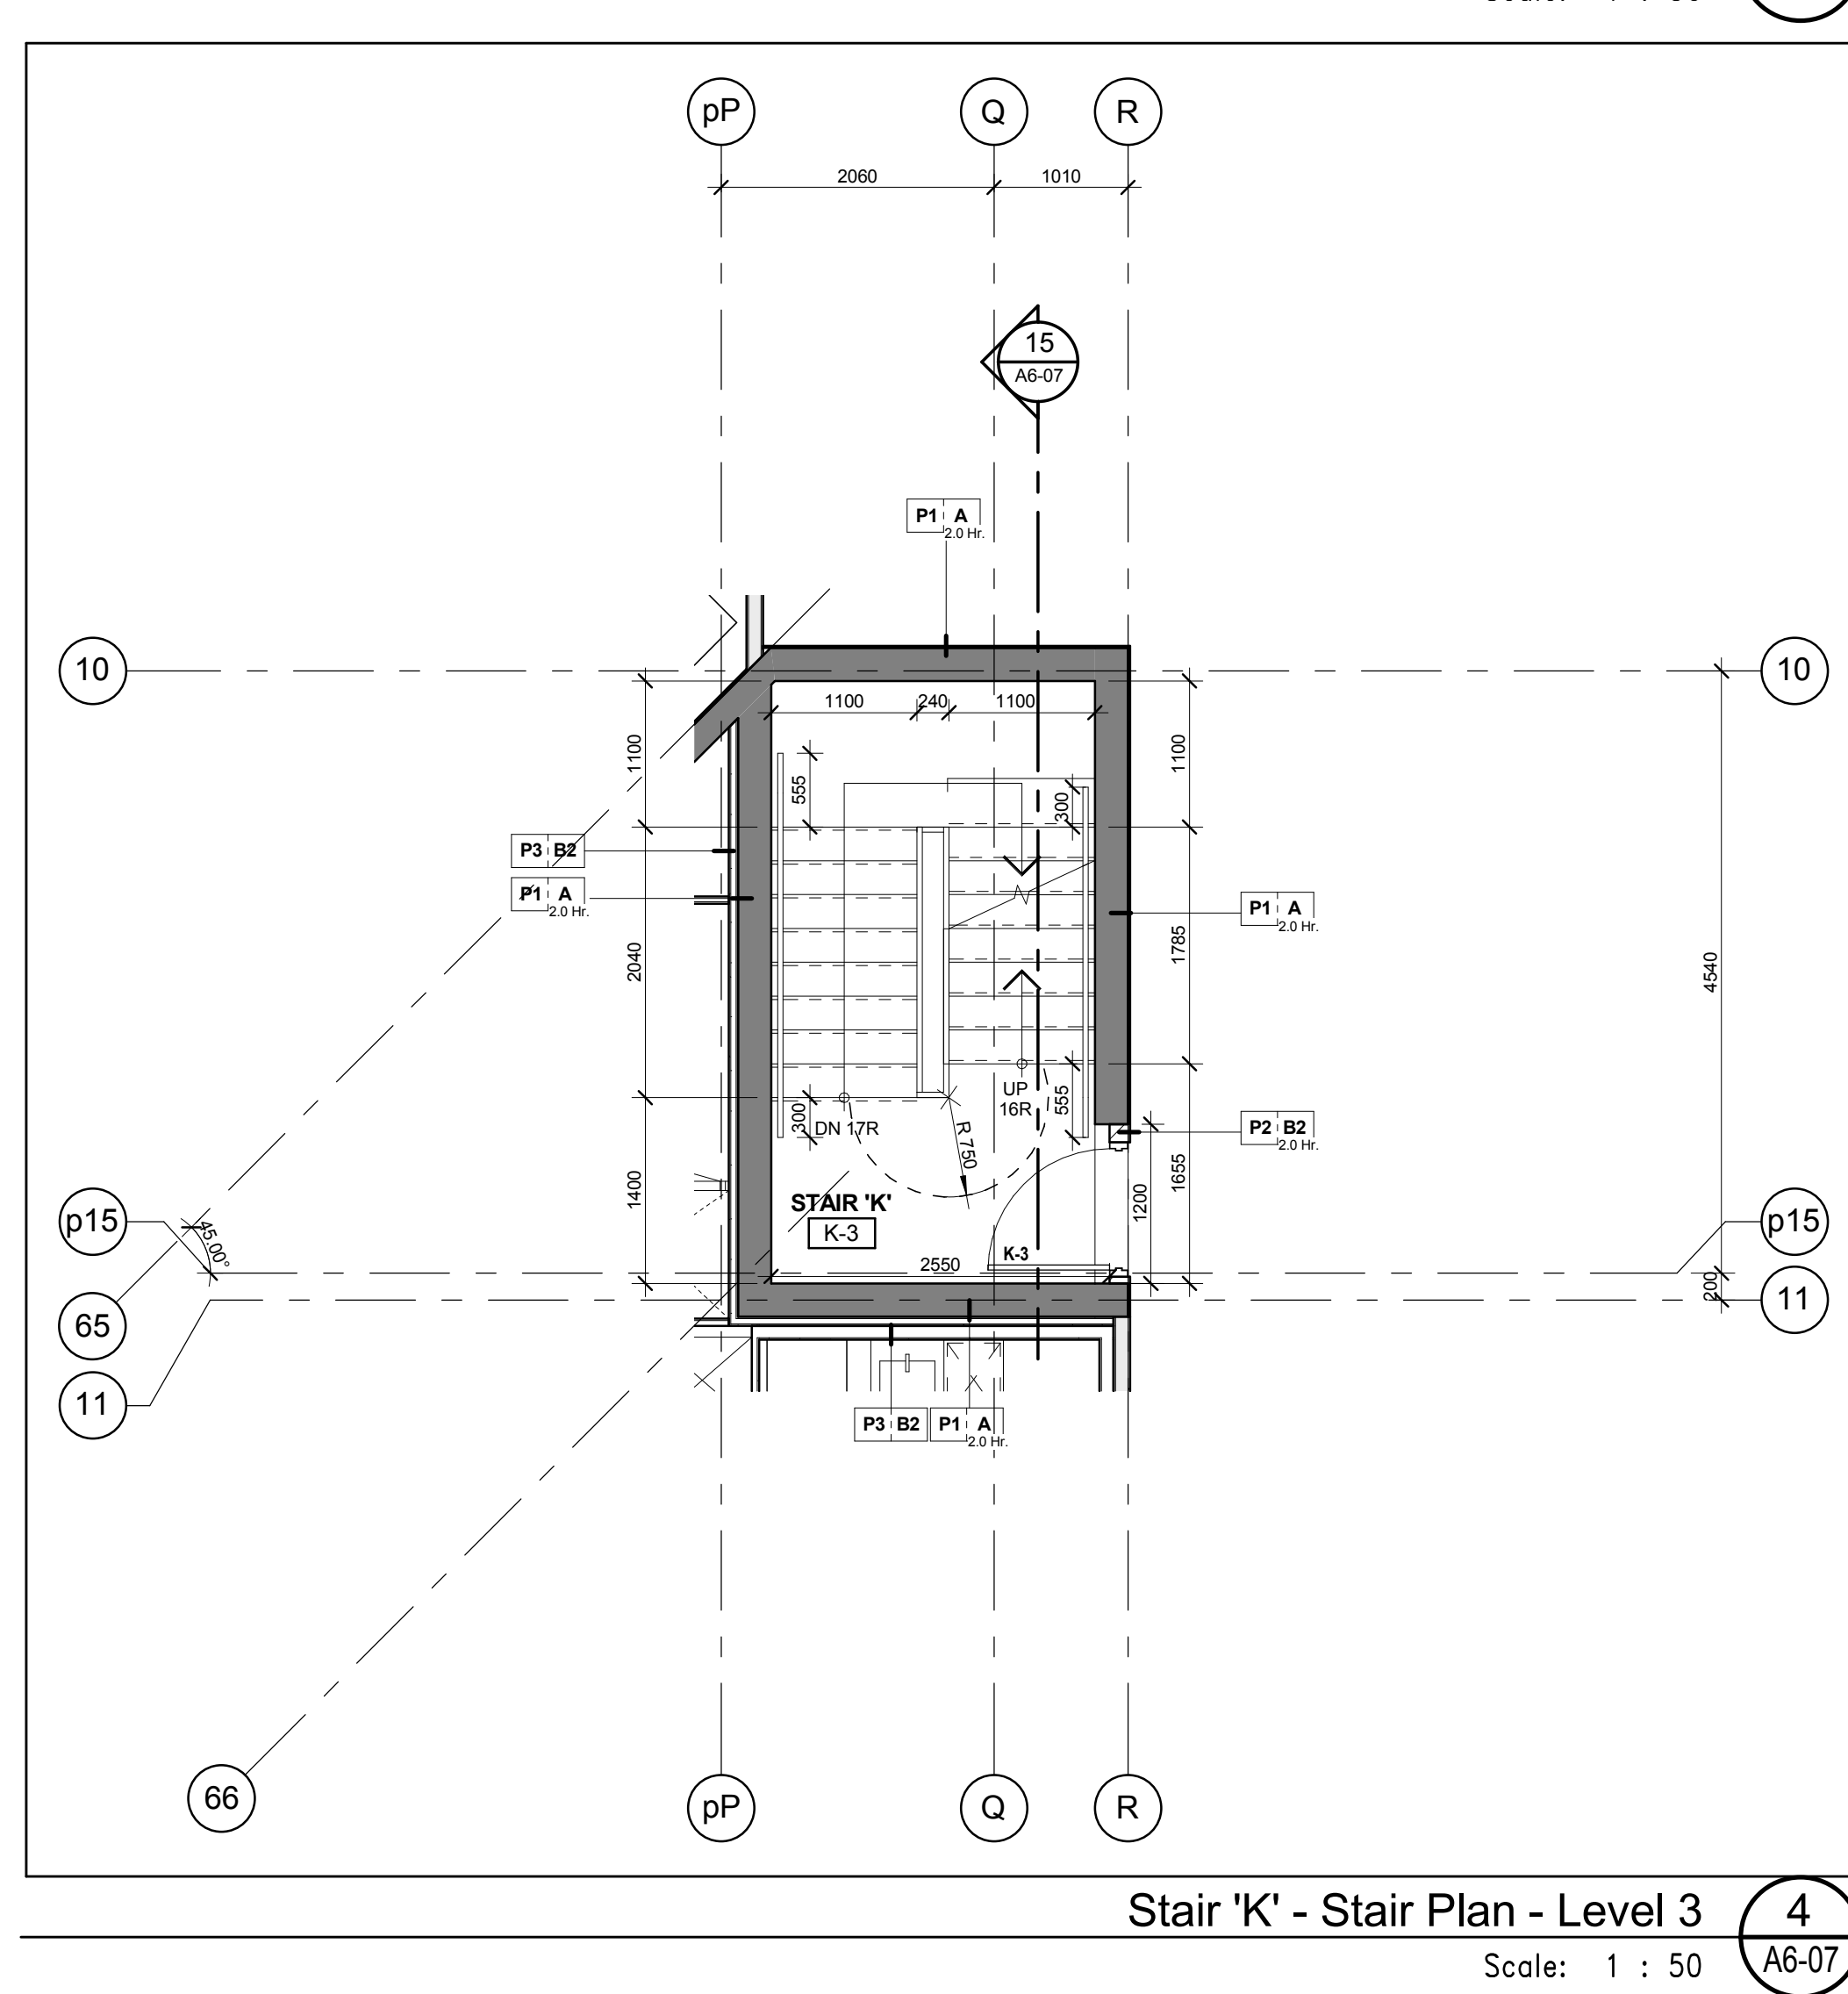


Stair 'K' - Stair Plan - Level 3
Scale: 1 : 50

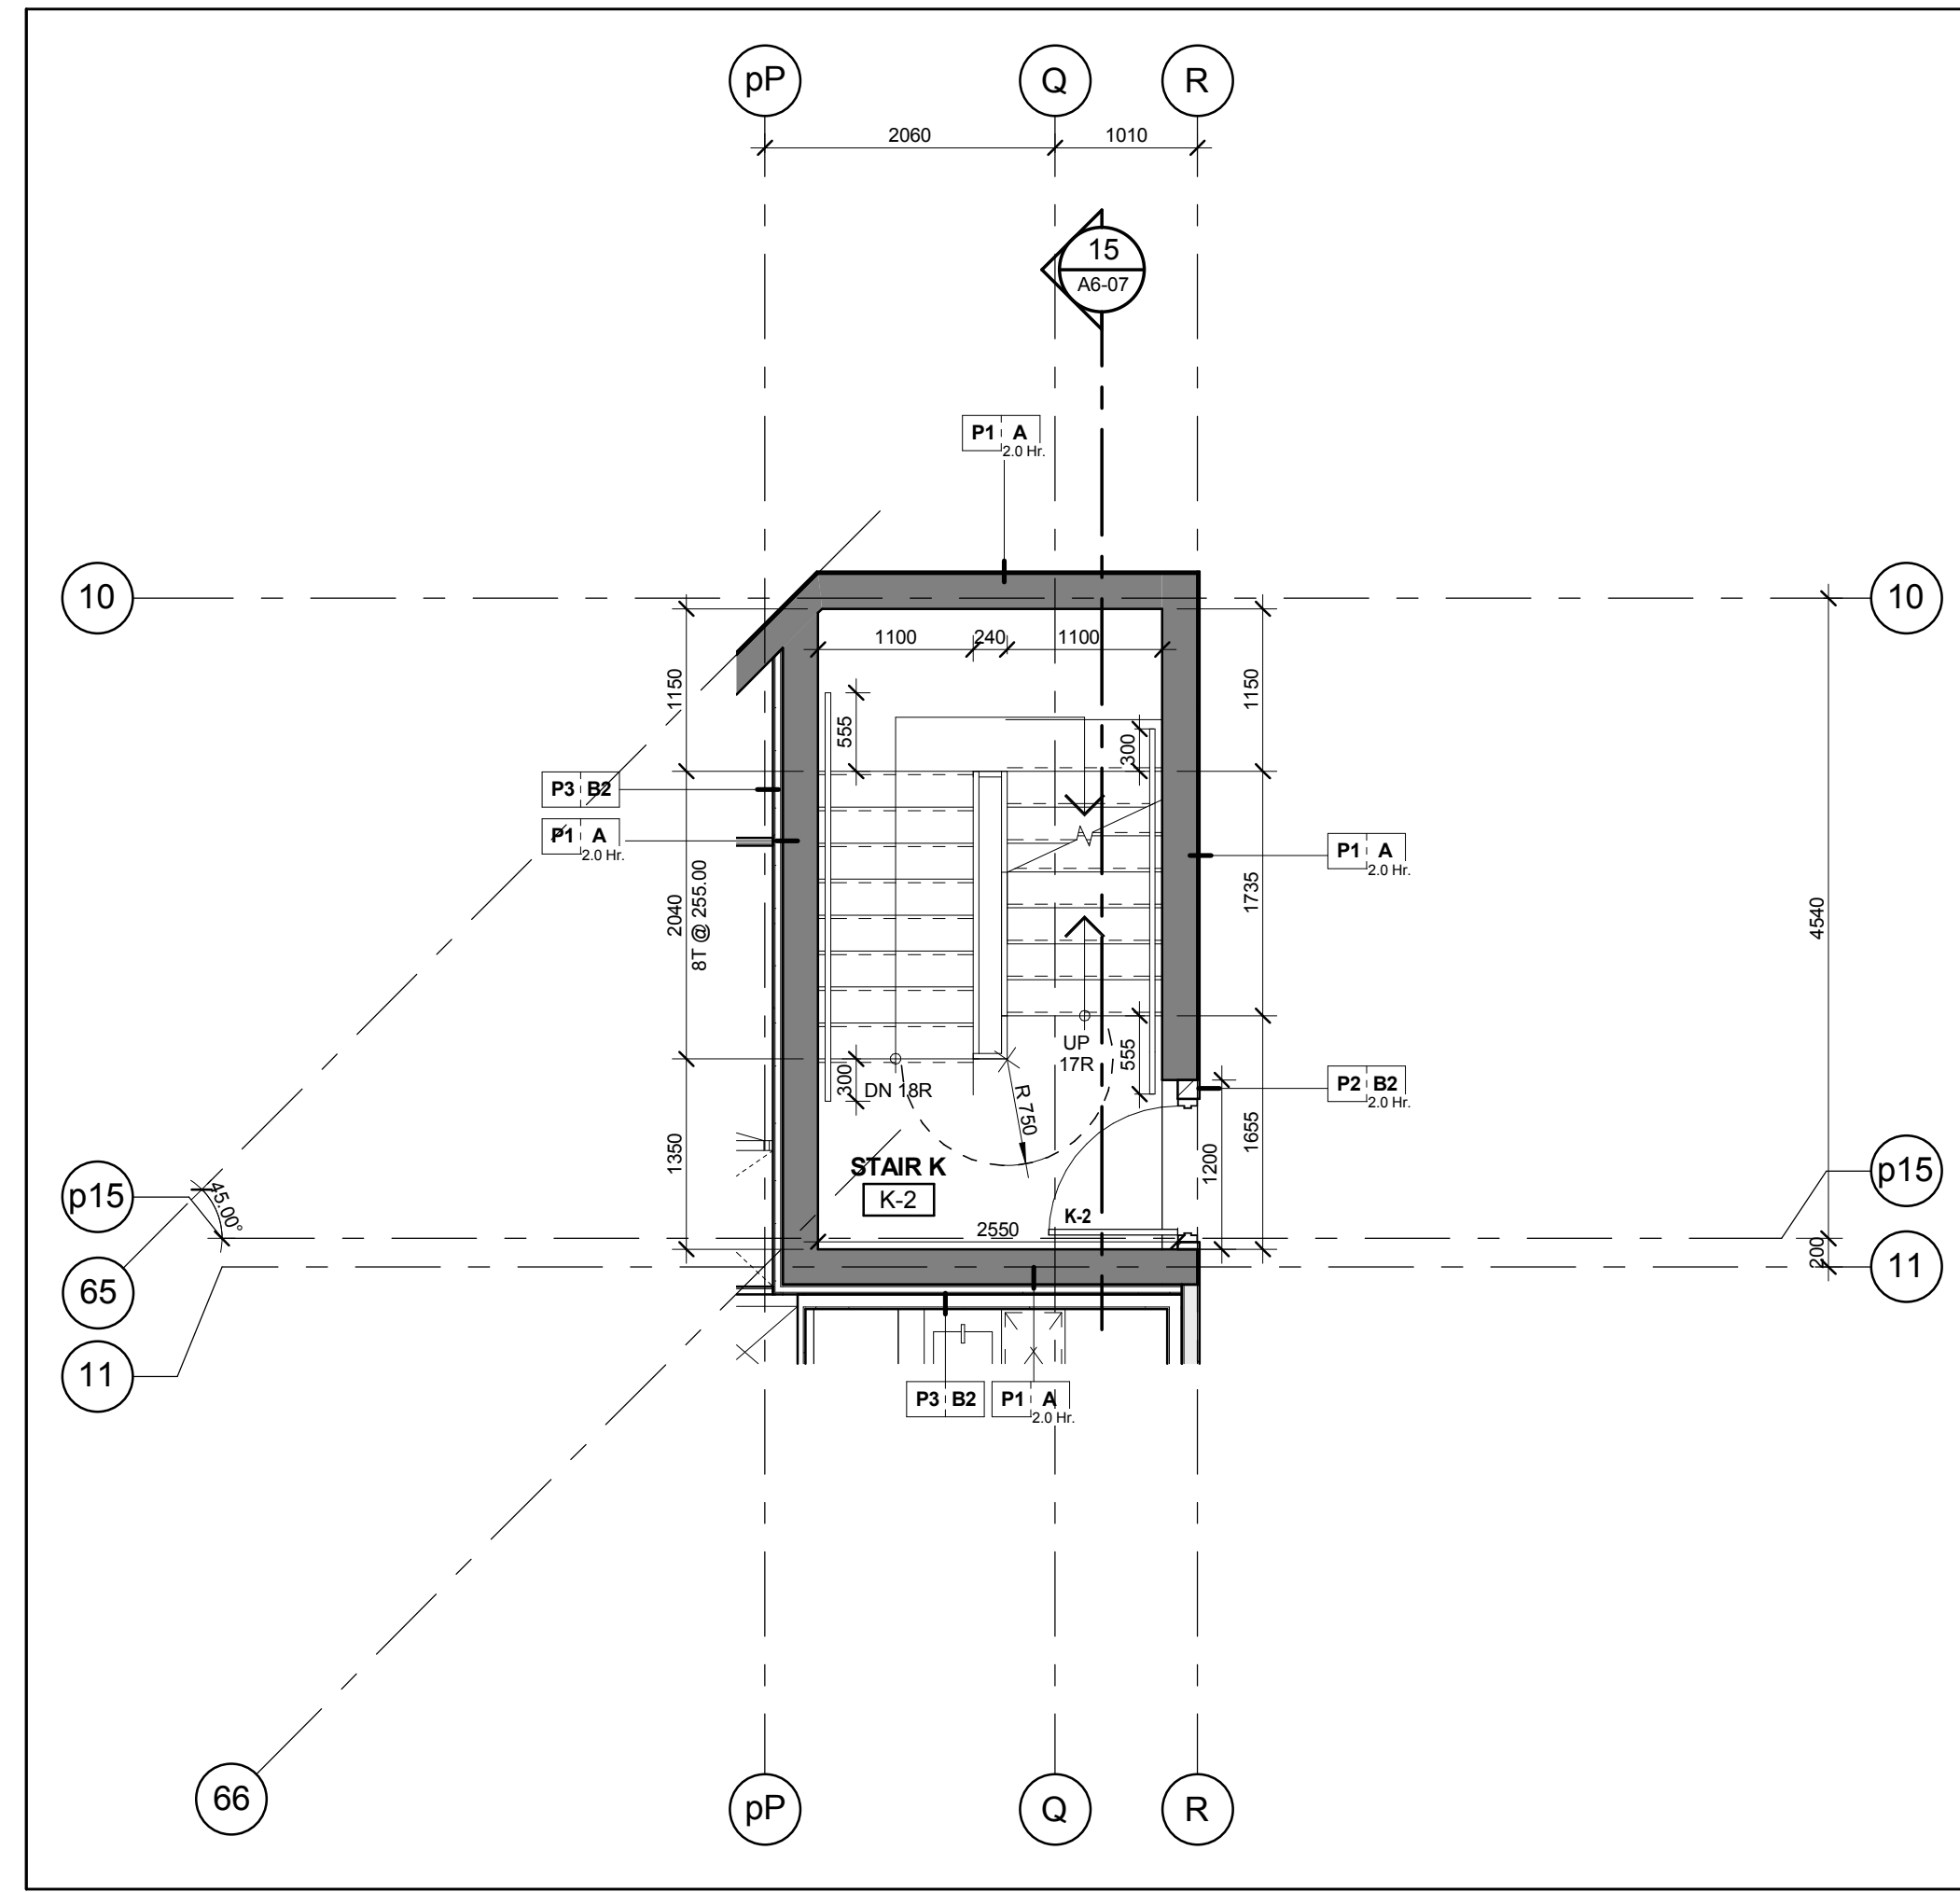

Stair 'K' - Stair Plan - Level 2
Scale: 1 : 50

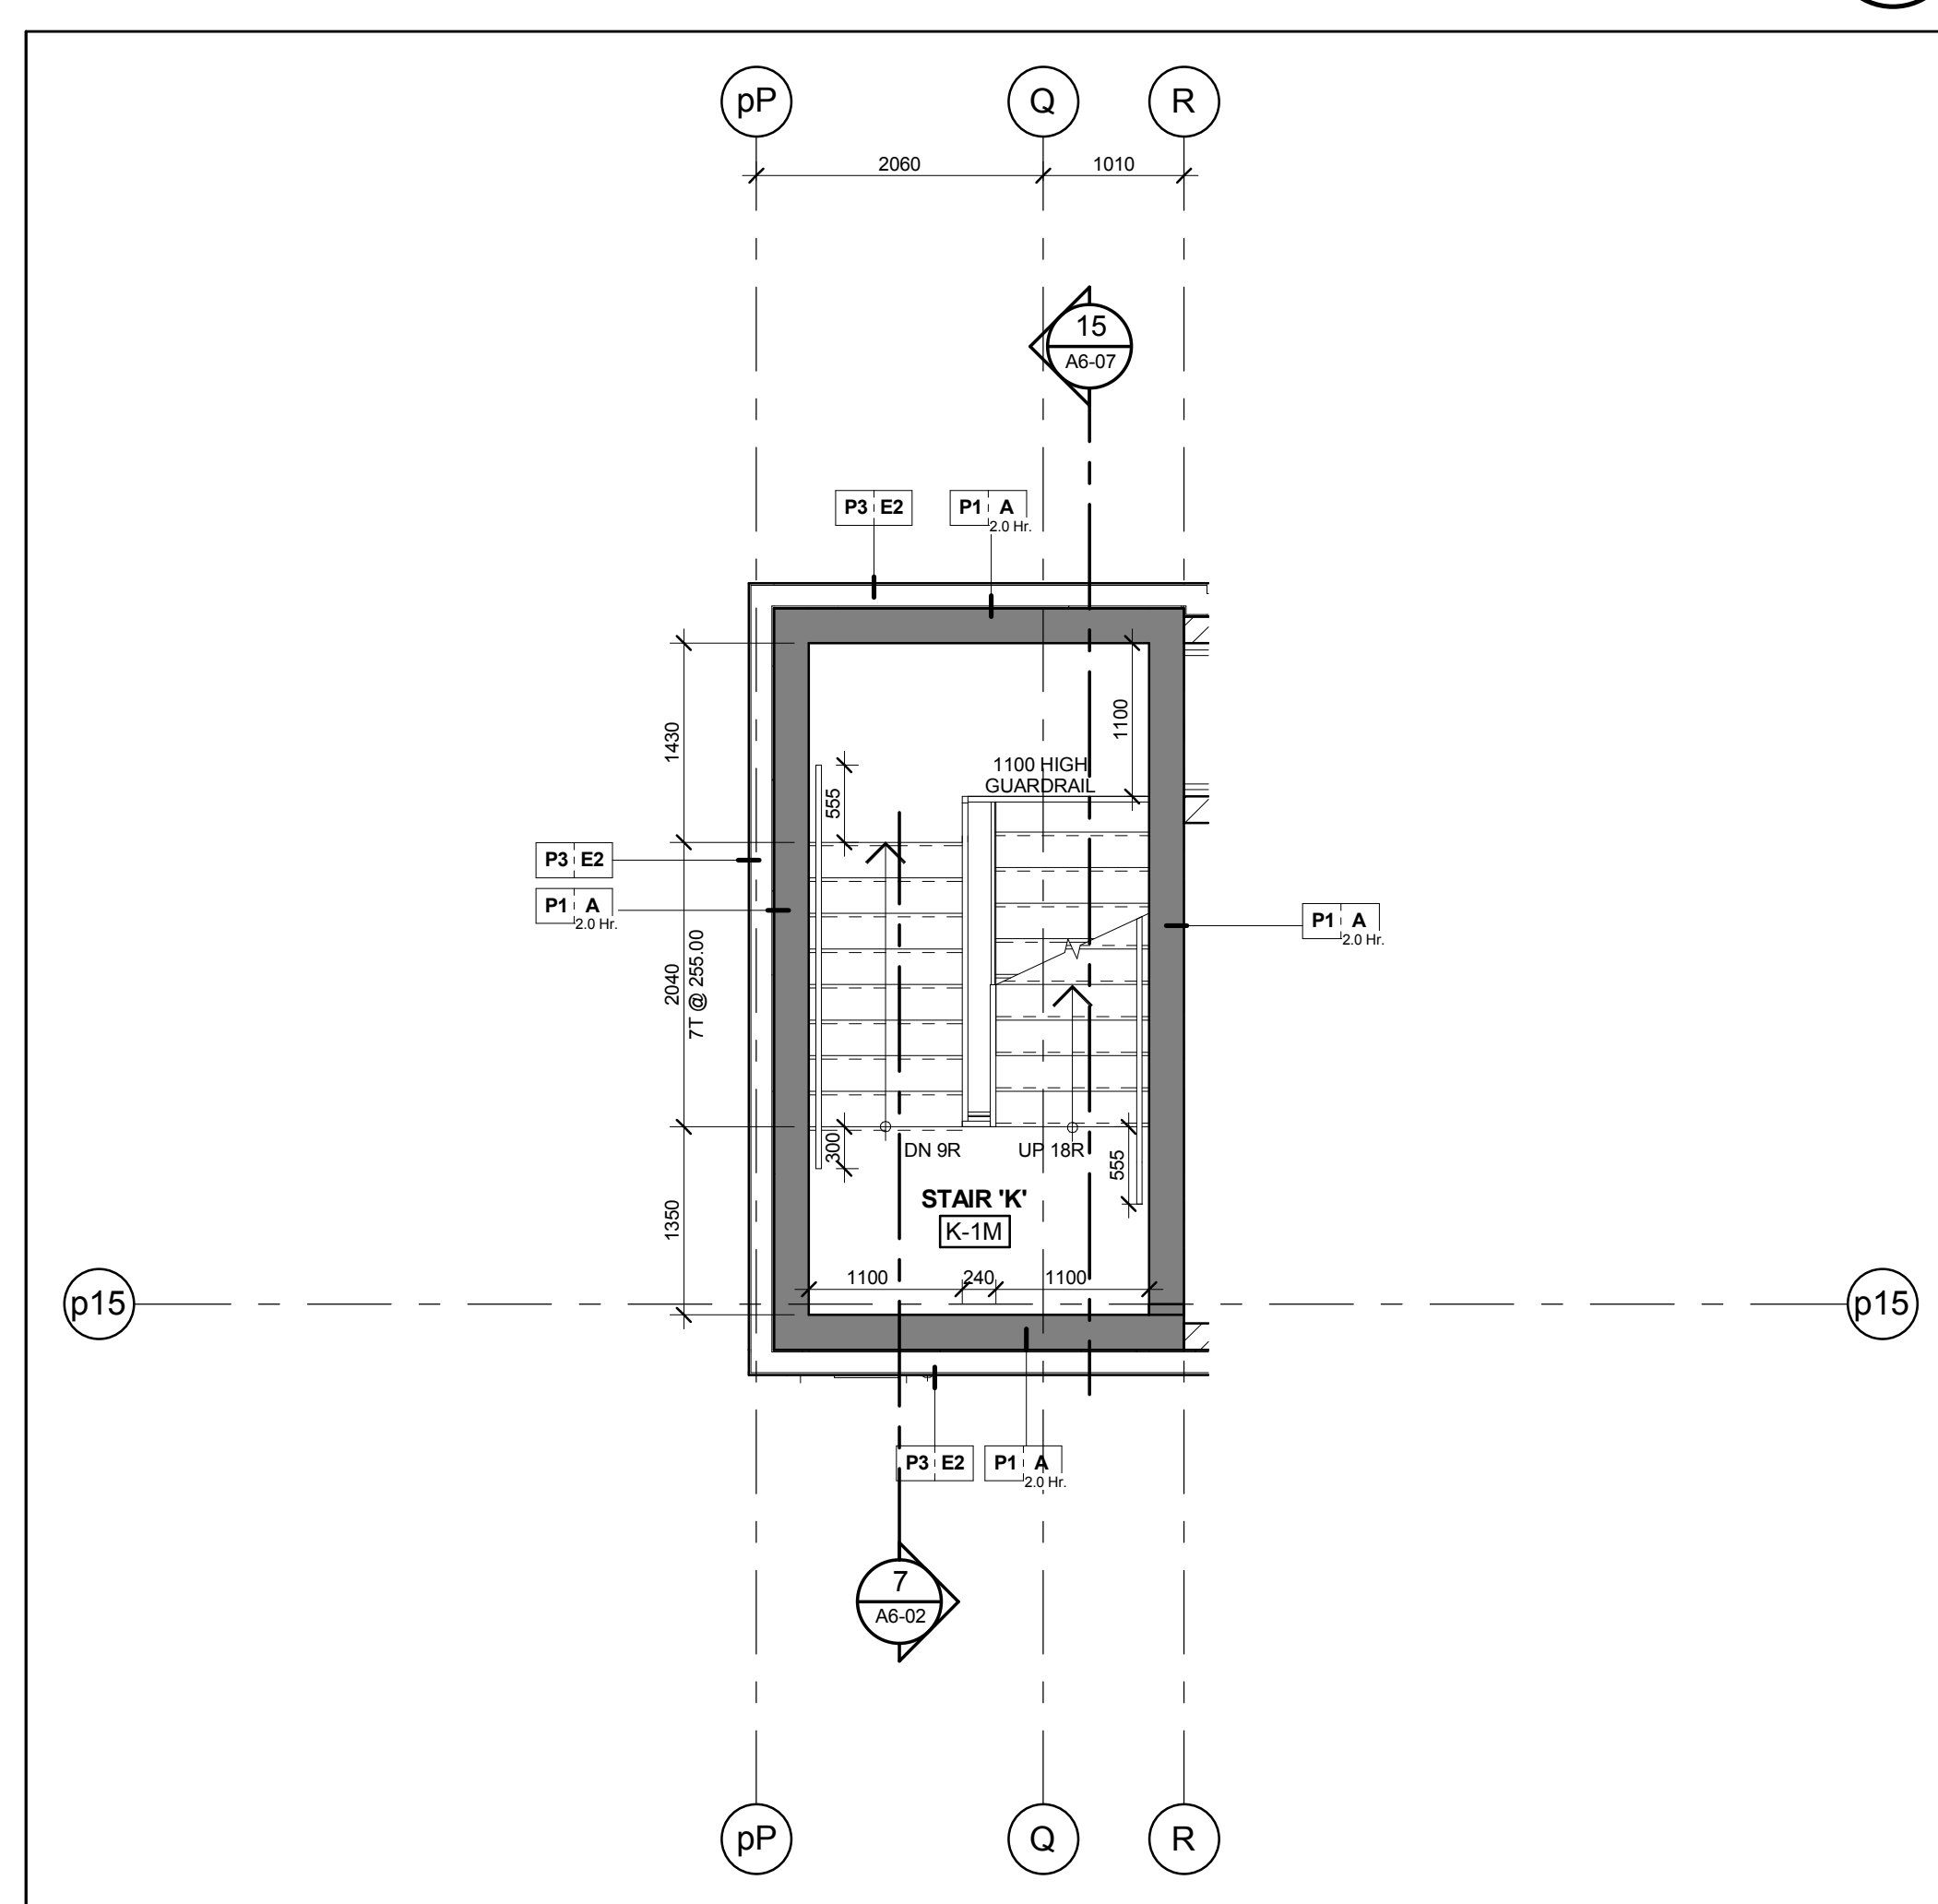

Stair 'K' - Stair Plan - Level 1 Mezzanine
Scale: 1 : 50

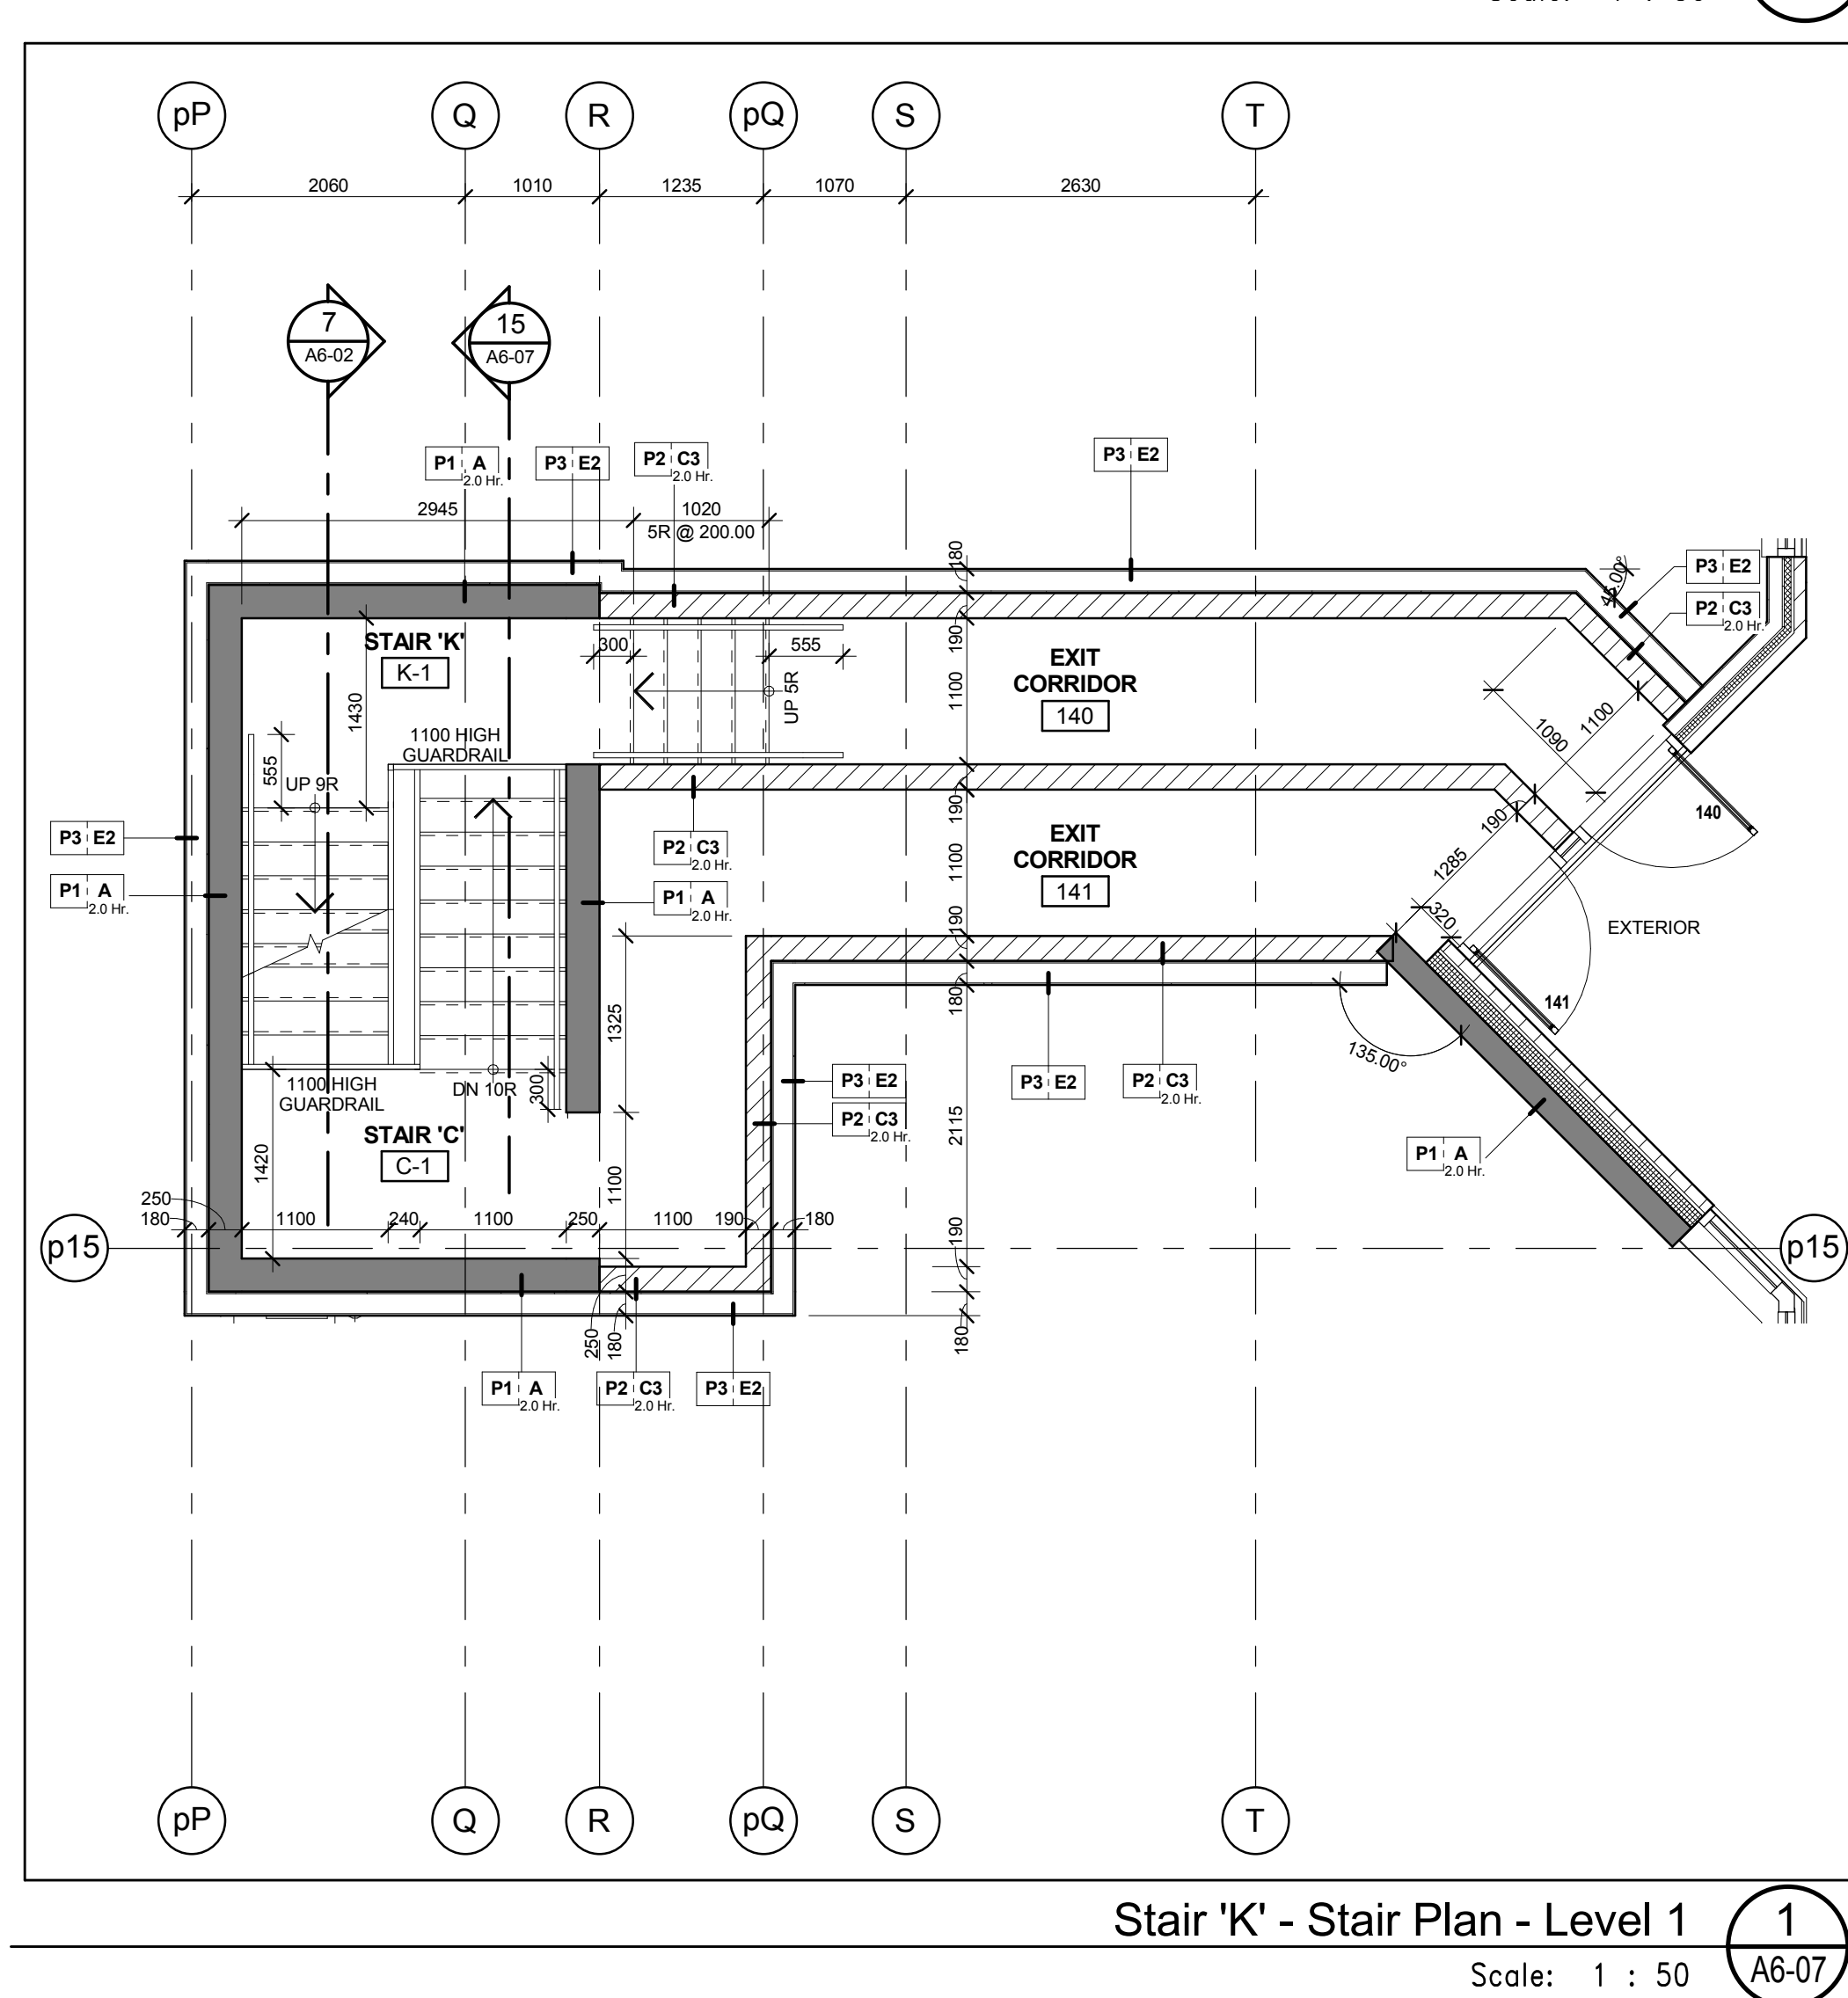

Stair 'K' - Stair Plan - Level 1
Scale: 1 : 50

Computer Aided Design
All Drawings, Specifications and Related Documents Are The Copyright Of
Kirkor Architects + Planners
No Part Of This Document May Be Reproduced Without The Written Permission
Of Kirkor Architects + Planners
This Drawing Is Not To Be Used For Construction Until Signed By The Architect
Date: May 1, 2015

KIRKOR ARCHITECTS + PLANNERS
20 Martin Road Avenue, Toronto, Ontario, M3J 2K6
Tel: (416) 593-8500, Fax: (416) 593-1234, www.kirkorarchitects.com

No.:	Revision	Date
1	Building Permit	May 1, 2015
2	Issued For	

AQUAVISTA
AT BAYSIDE TORONTO

Drawing Title
Stair Plans & Sections
Stair 'K', 'Kx' & 'Ky' Plans
and Sections

Project
Hines TRIDEL
AQUAVISTA
Block 3 - R3 & R4
263 Queens Quay East
Toronto, ON

Scale
1 : 50

Drawn by
M.R.

Checked by
C.A.

Project No.
13148

Date
May 1, 2015

Drawing No.
A6-07