




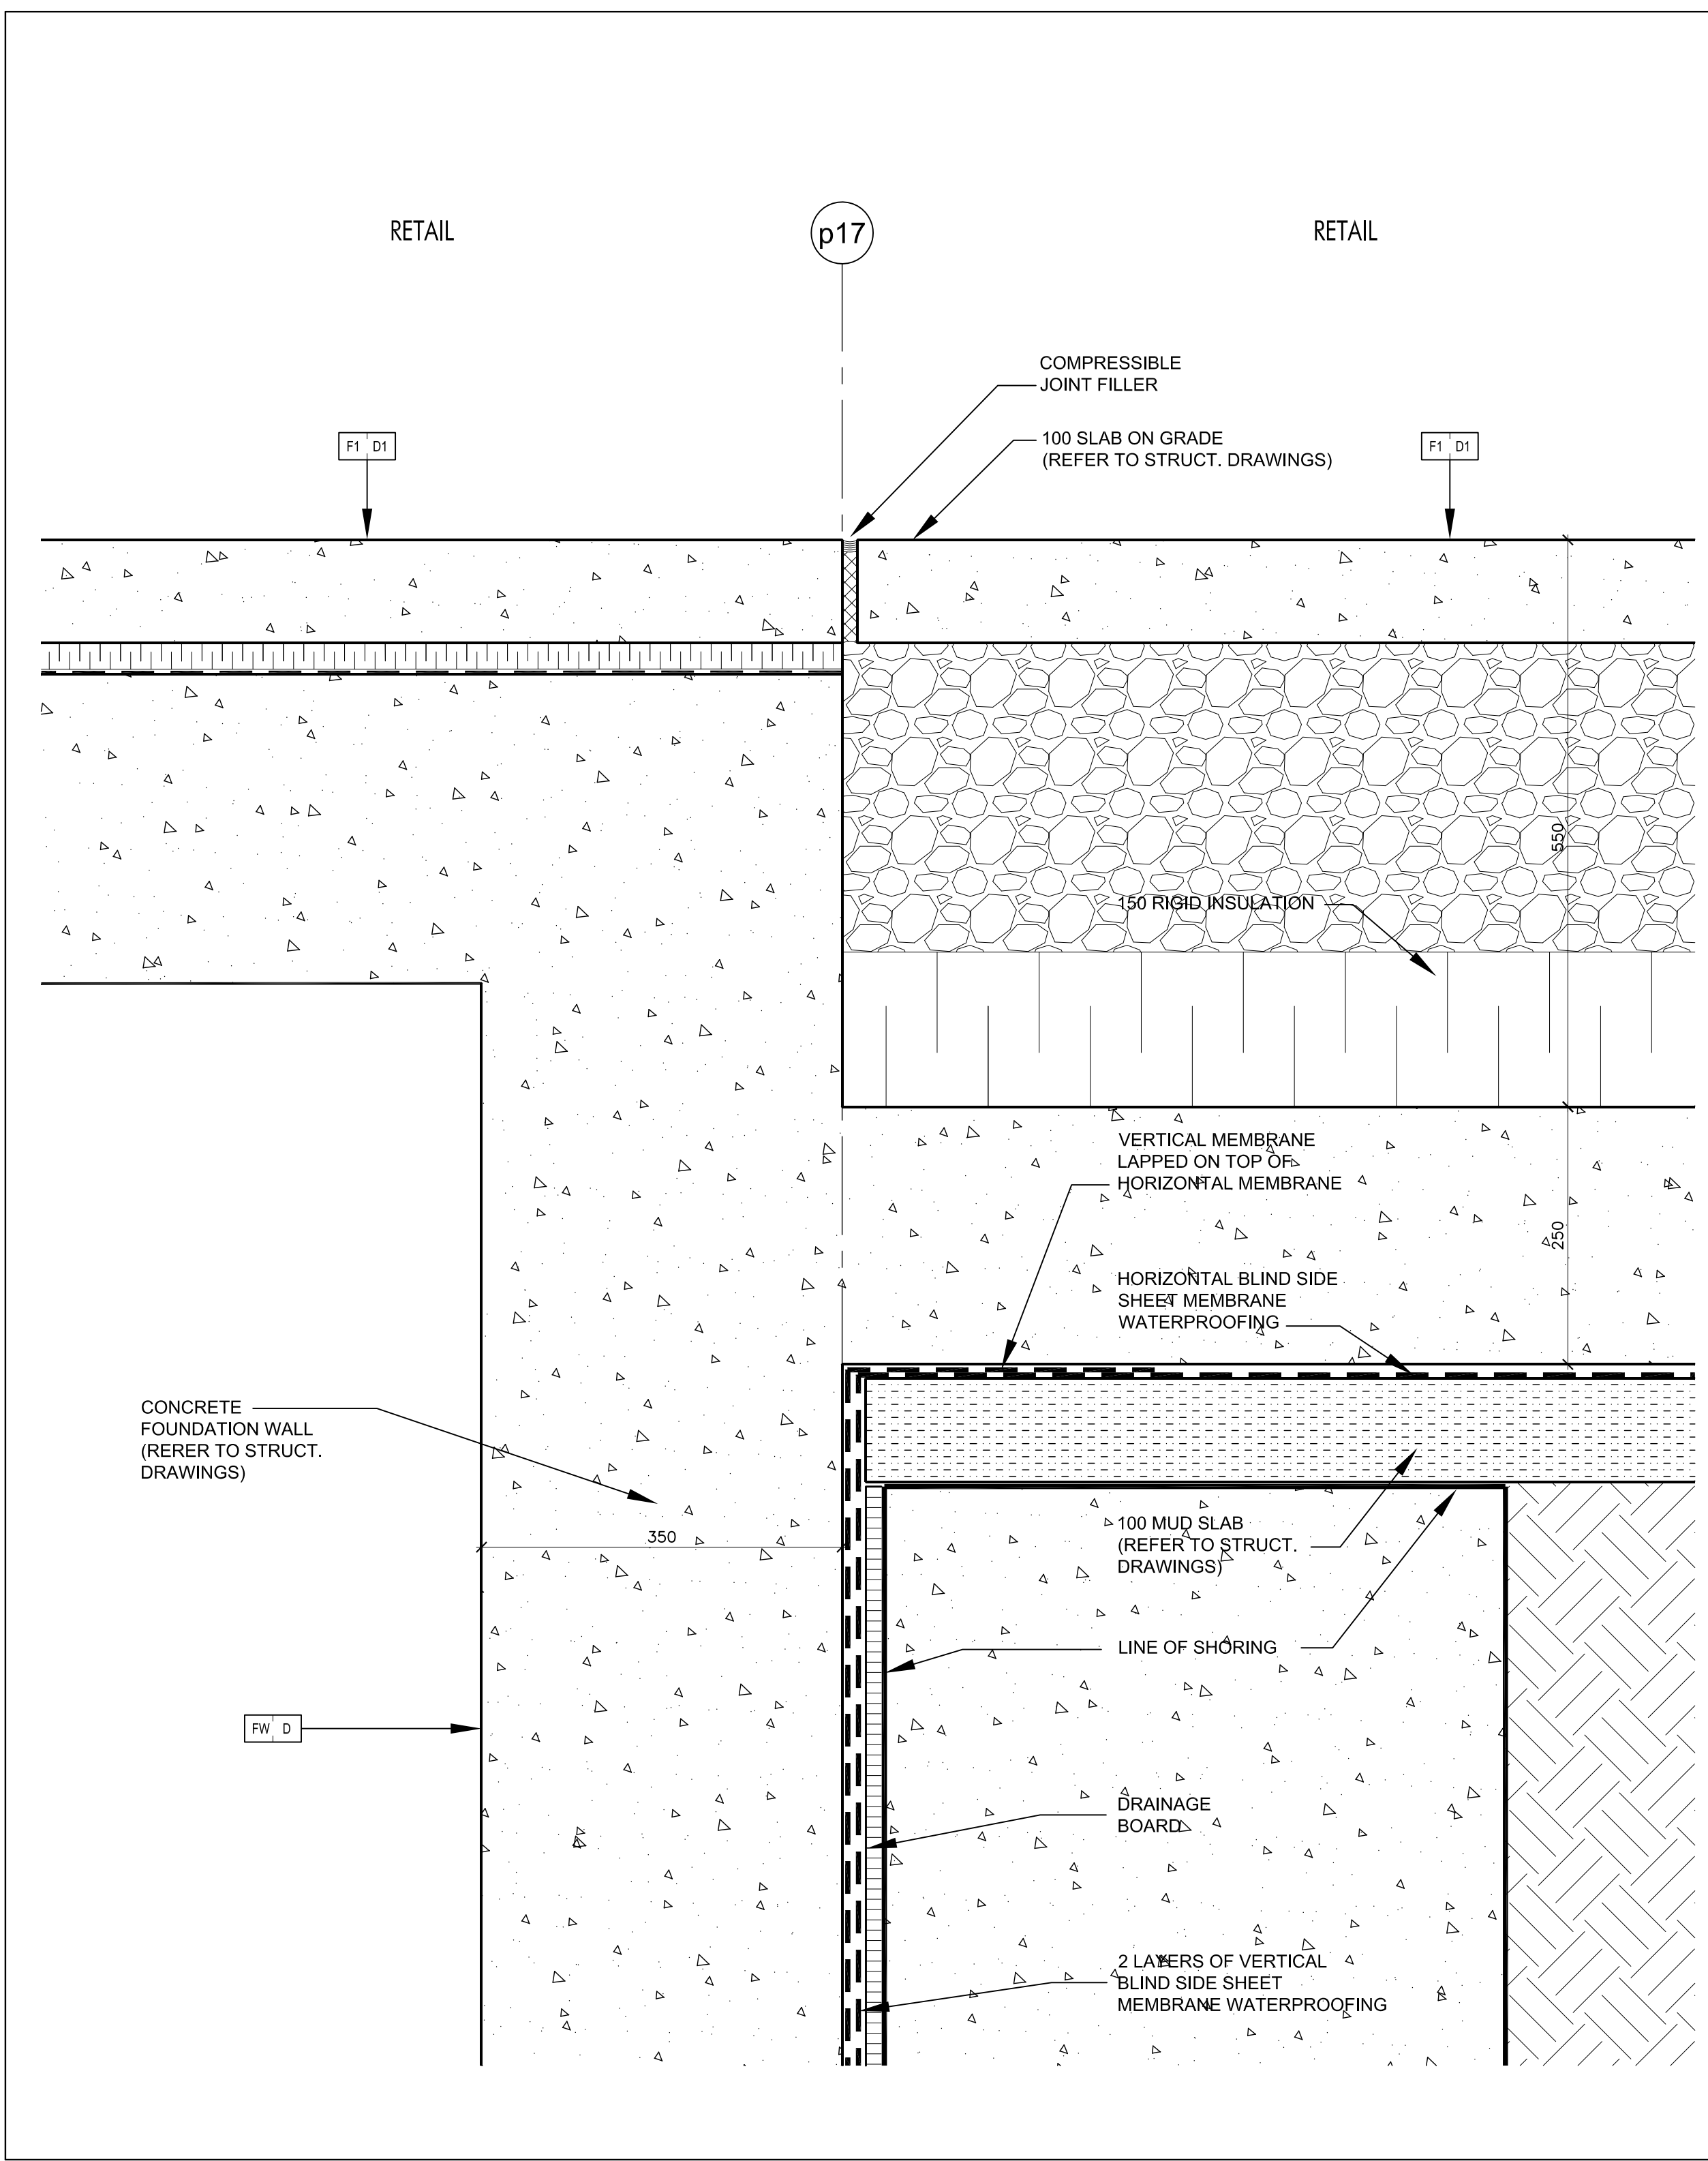


Foundation Wall @ Caisson Wall 8
SCALE 1:5 A7-08

 


Reserved 6
SCALE 1:5 A7-08

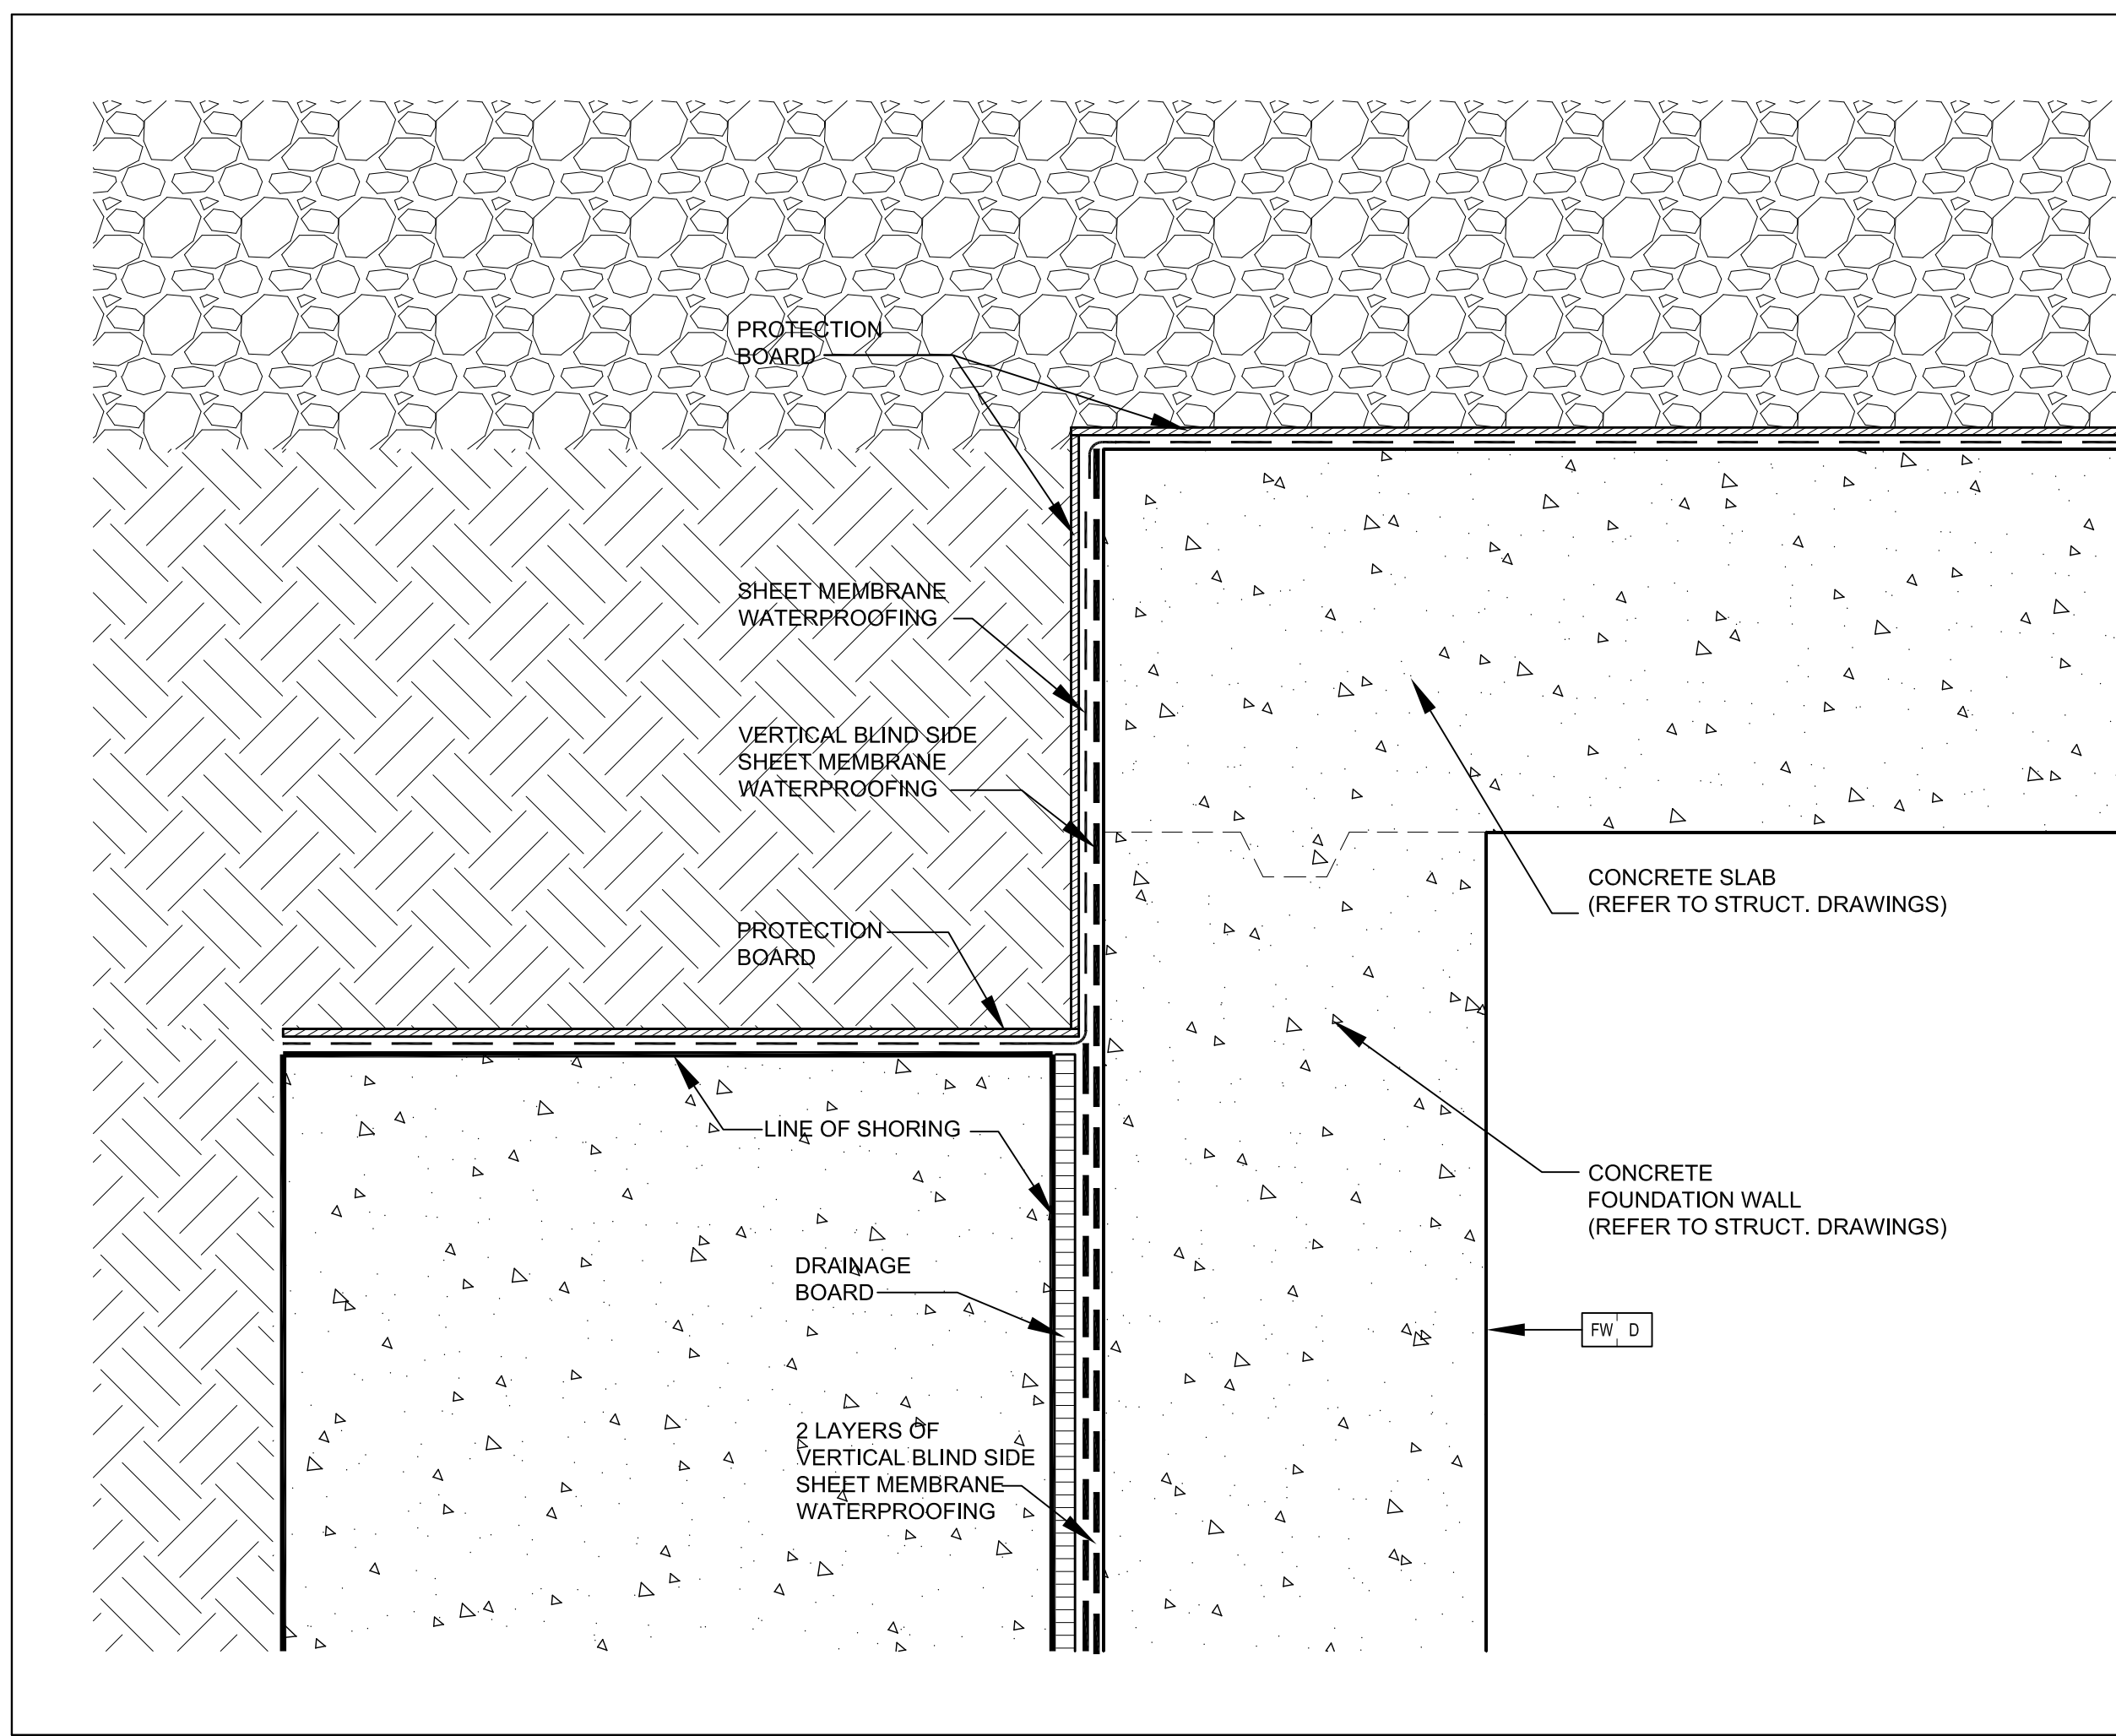


Foundation Wall @ Caisson Wall 3
SCALE 1:5 A7-08

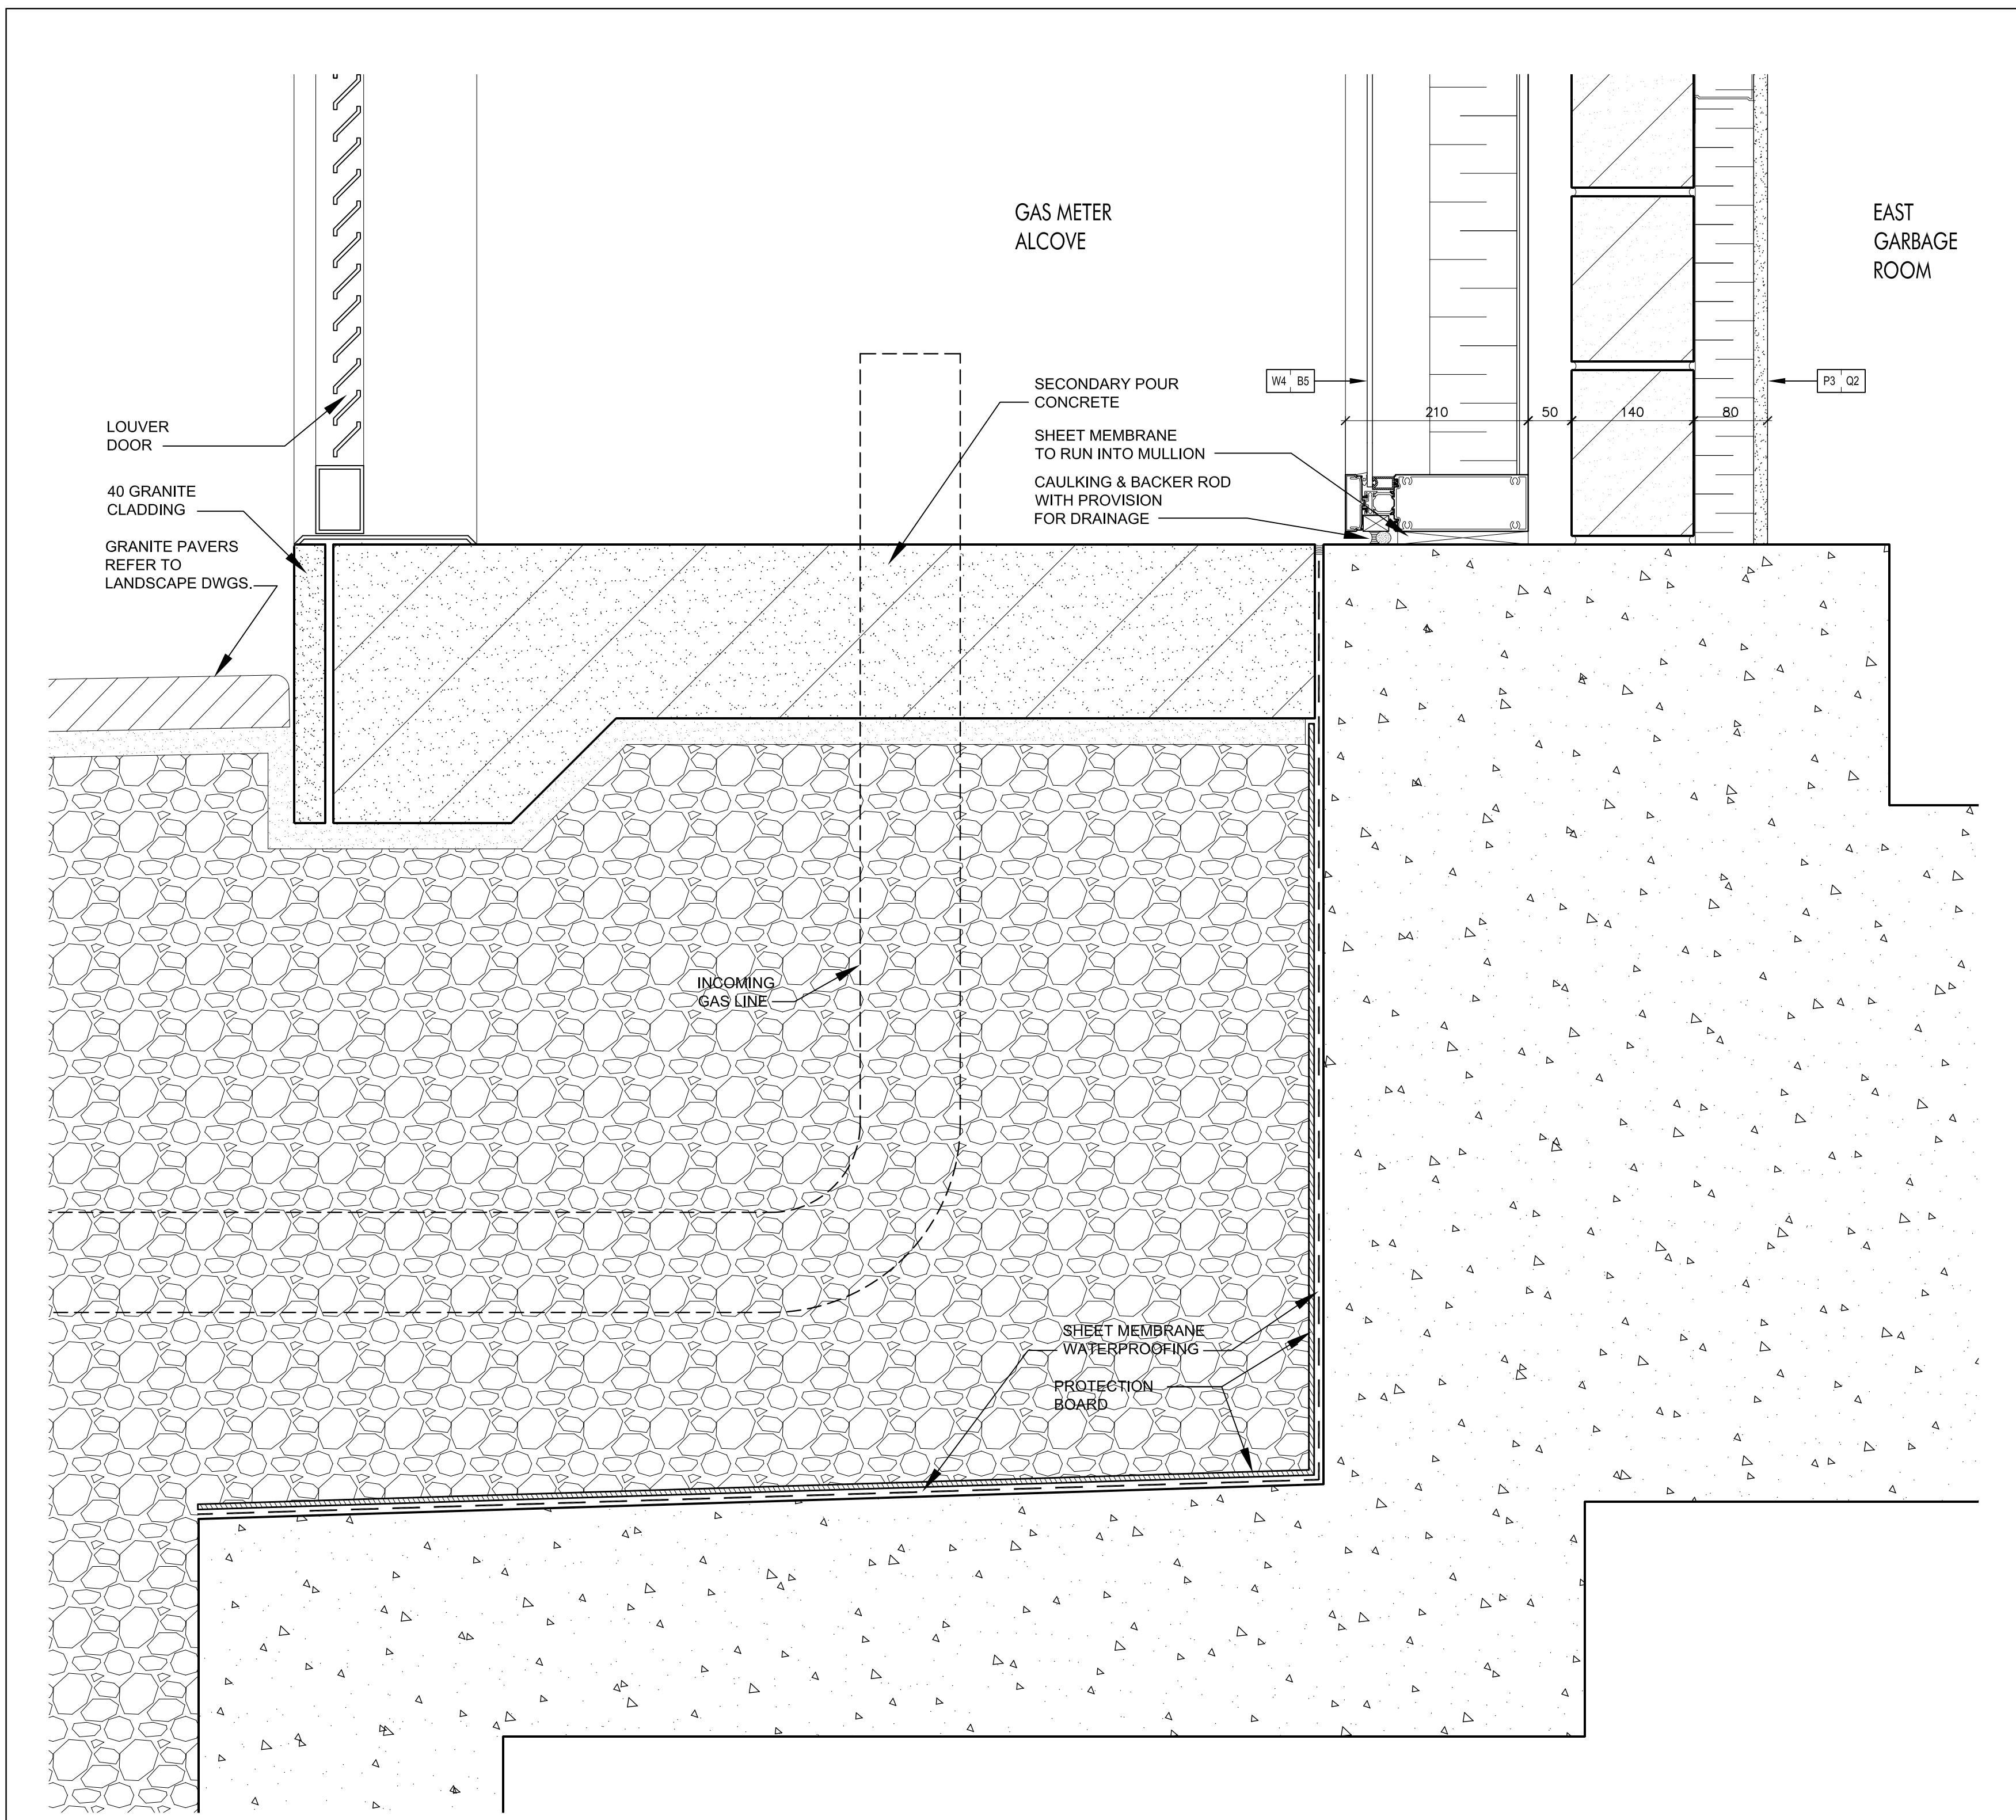


Curtain Wall Sill @ Gas Meter Alcove 9
SCALE 1:5 A7-08

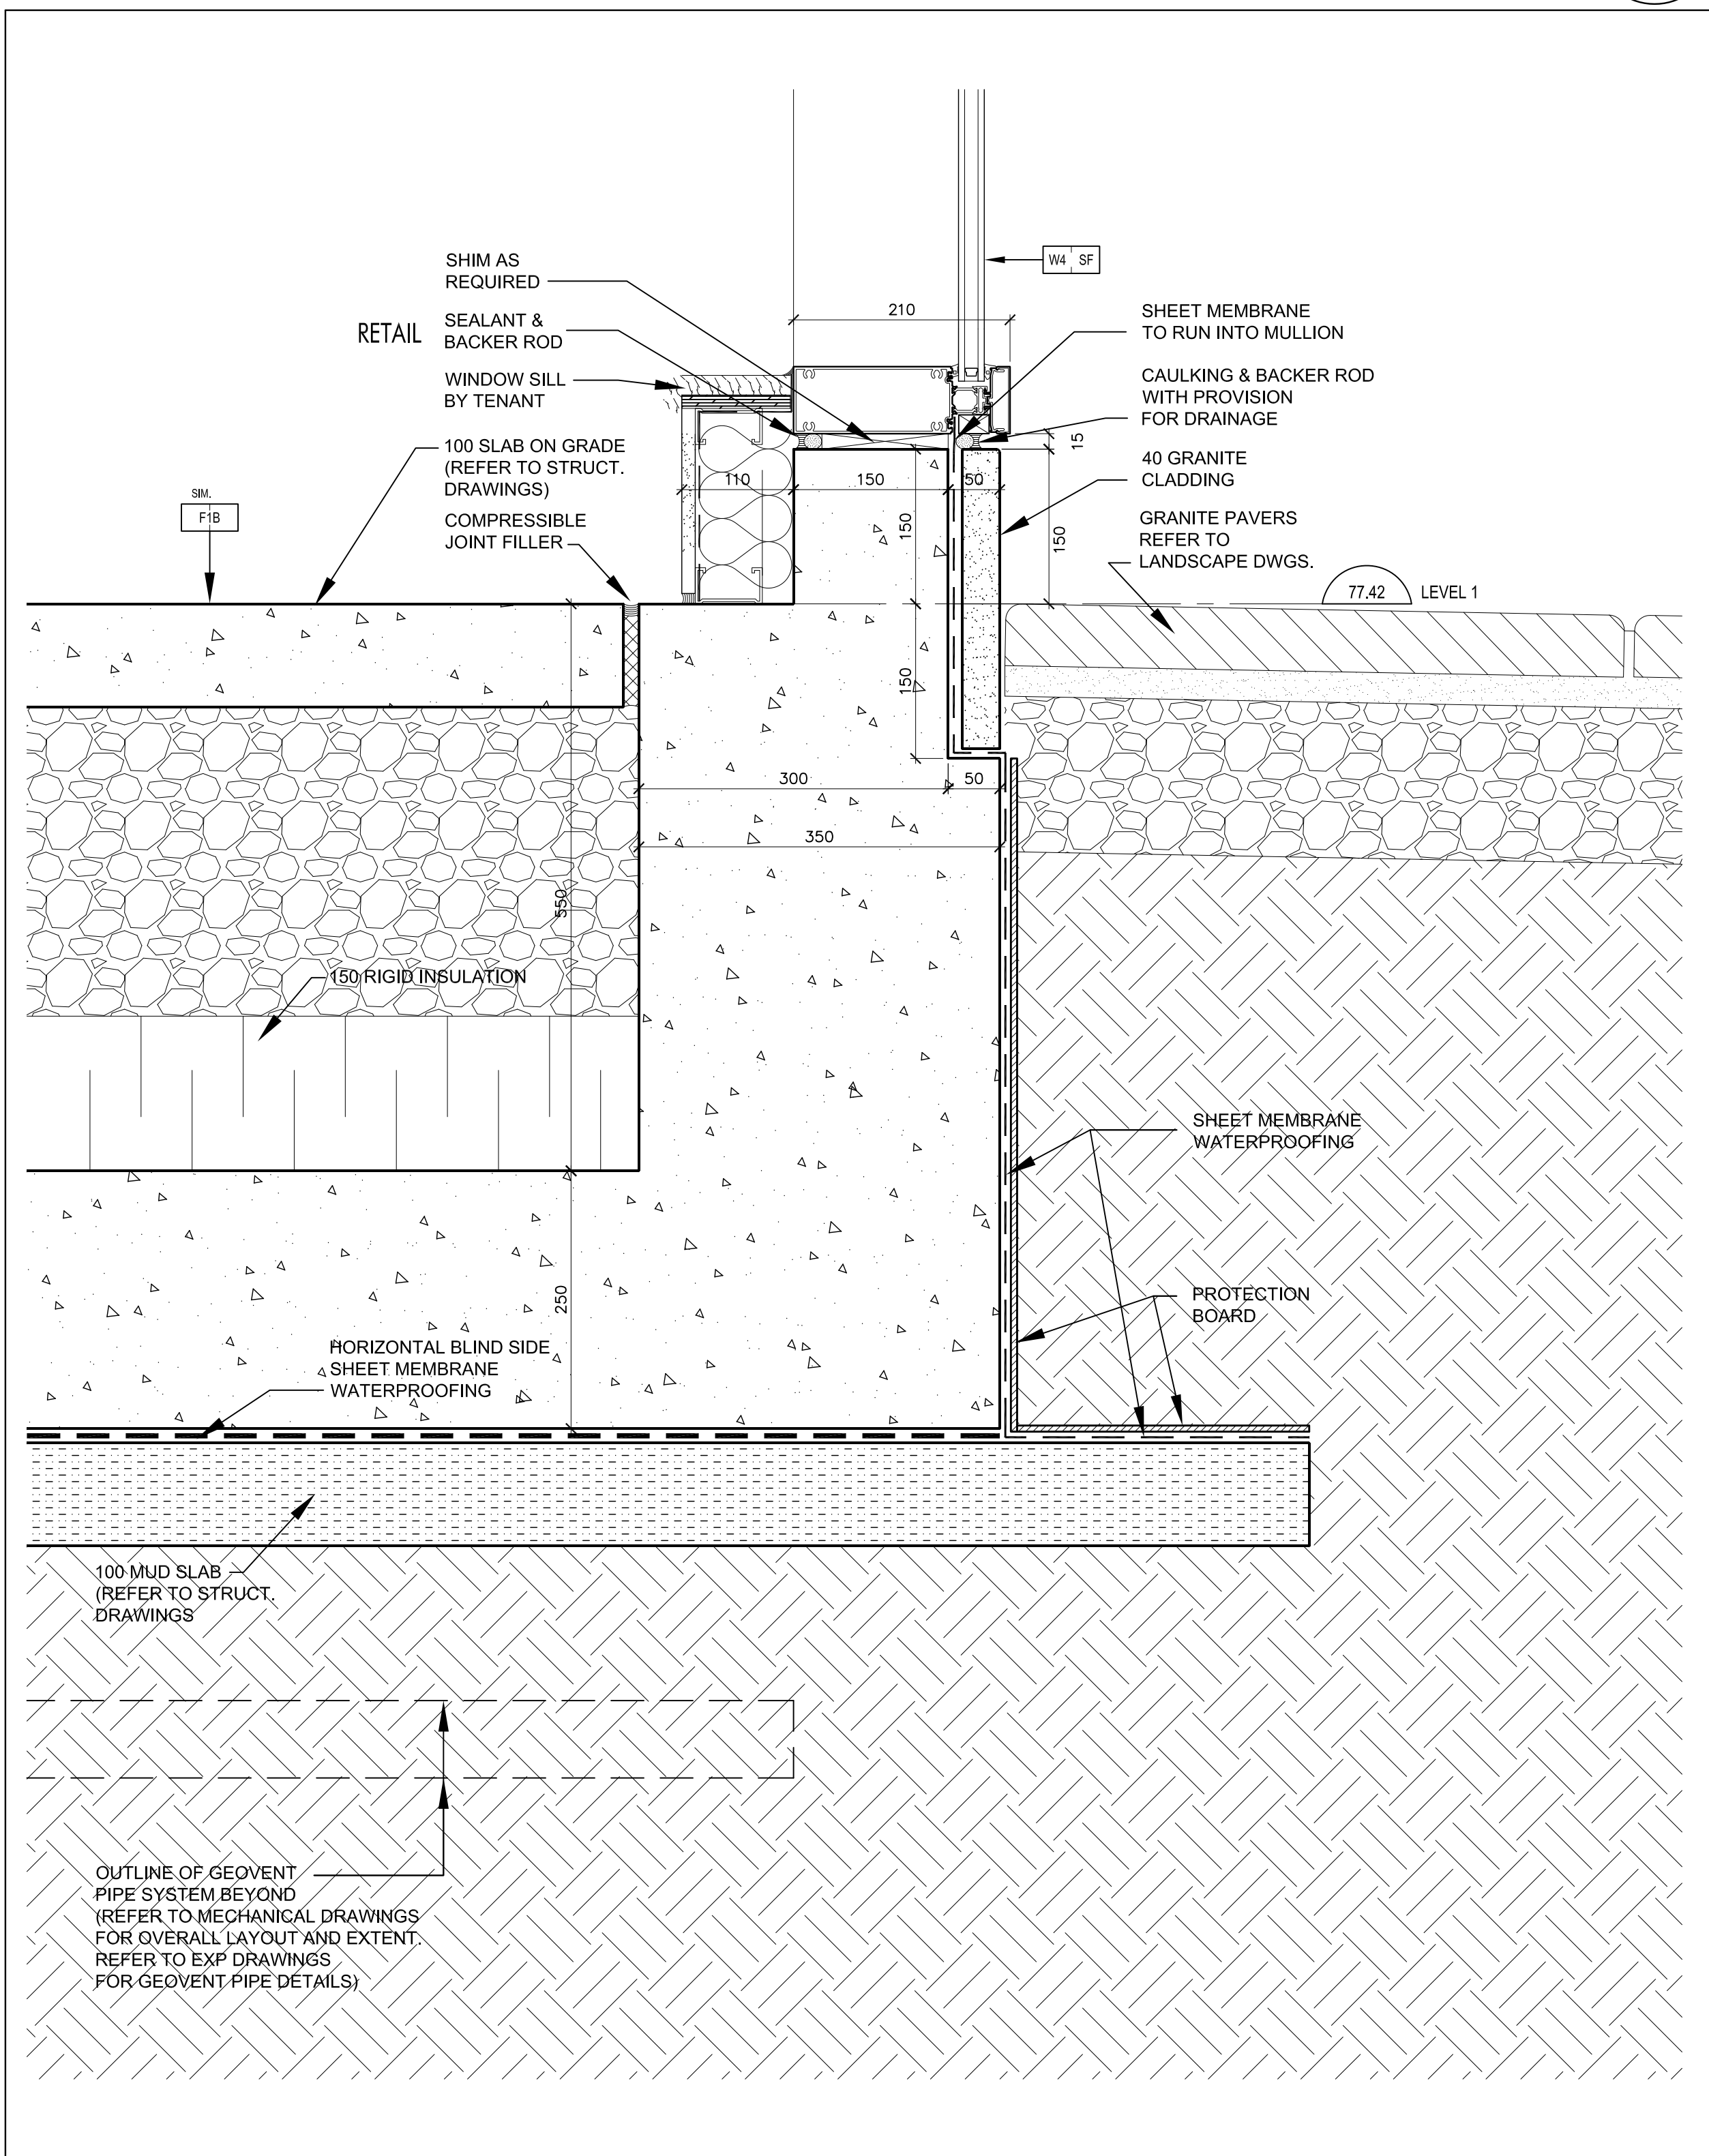


Curtain Wall Sill @ Retail 7
SCALE 1:5 A7-08

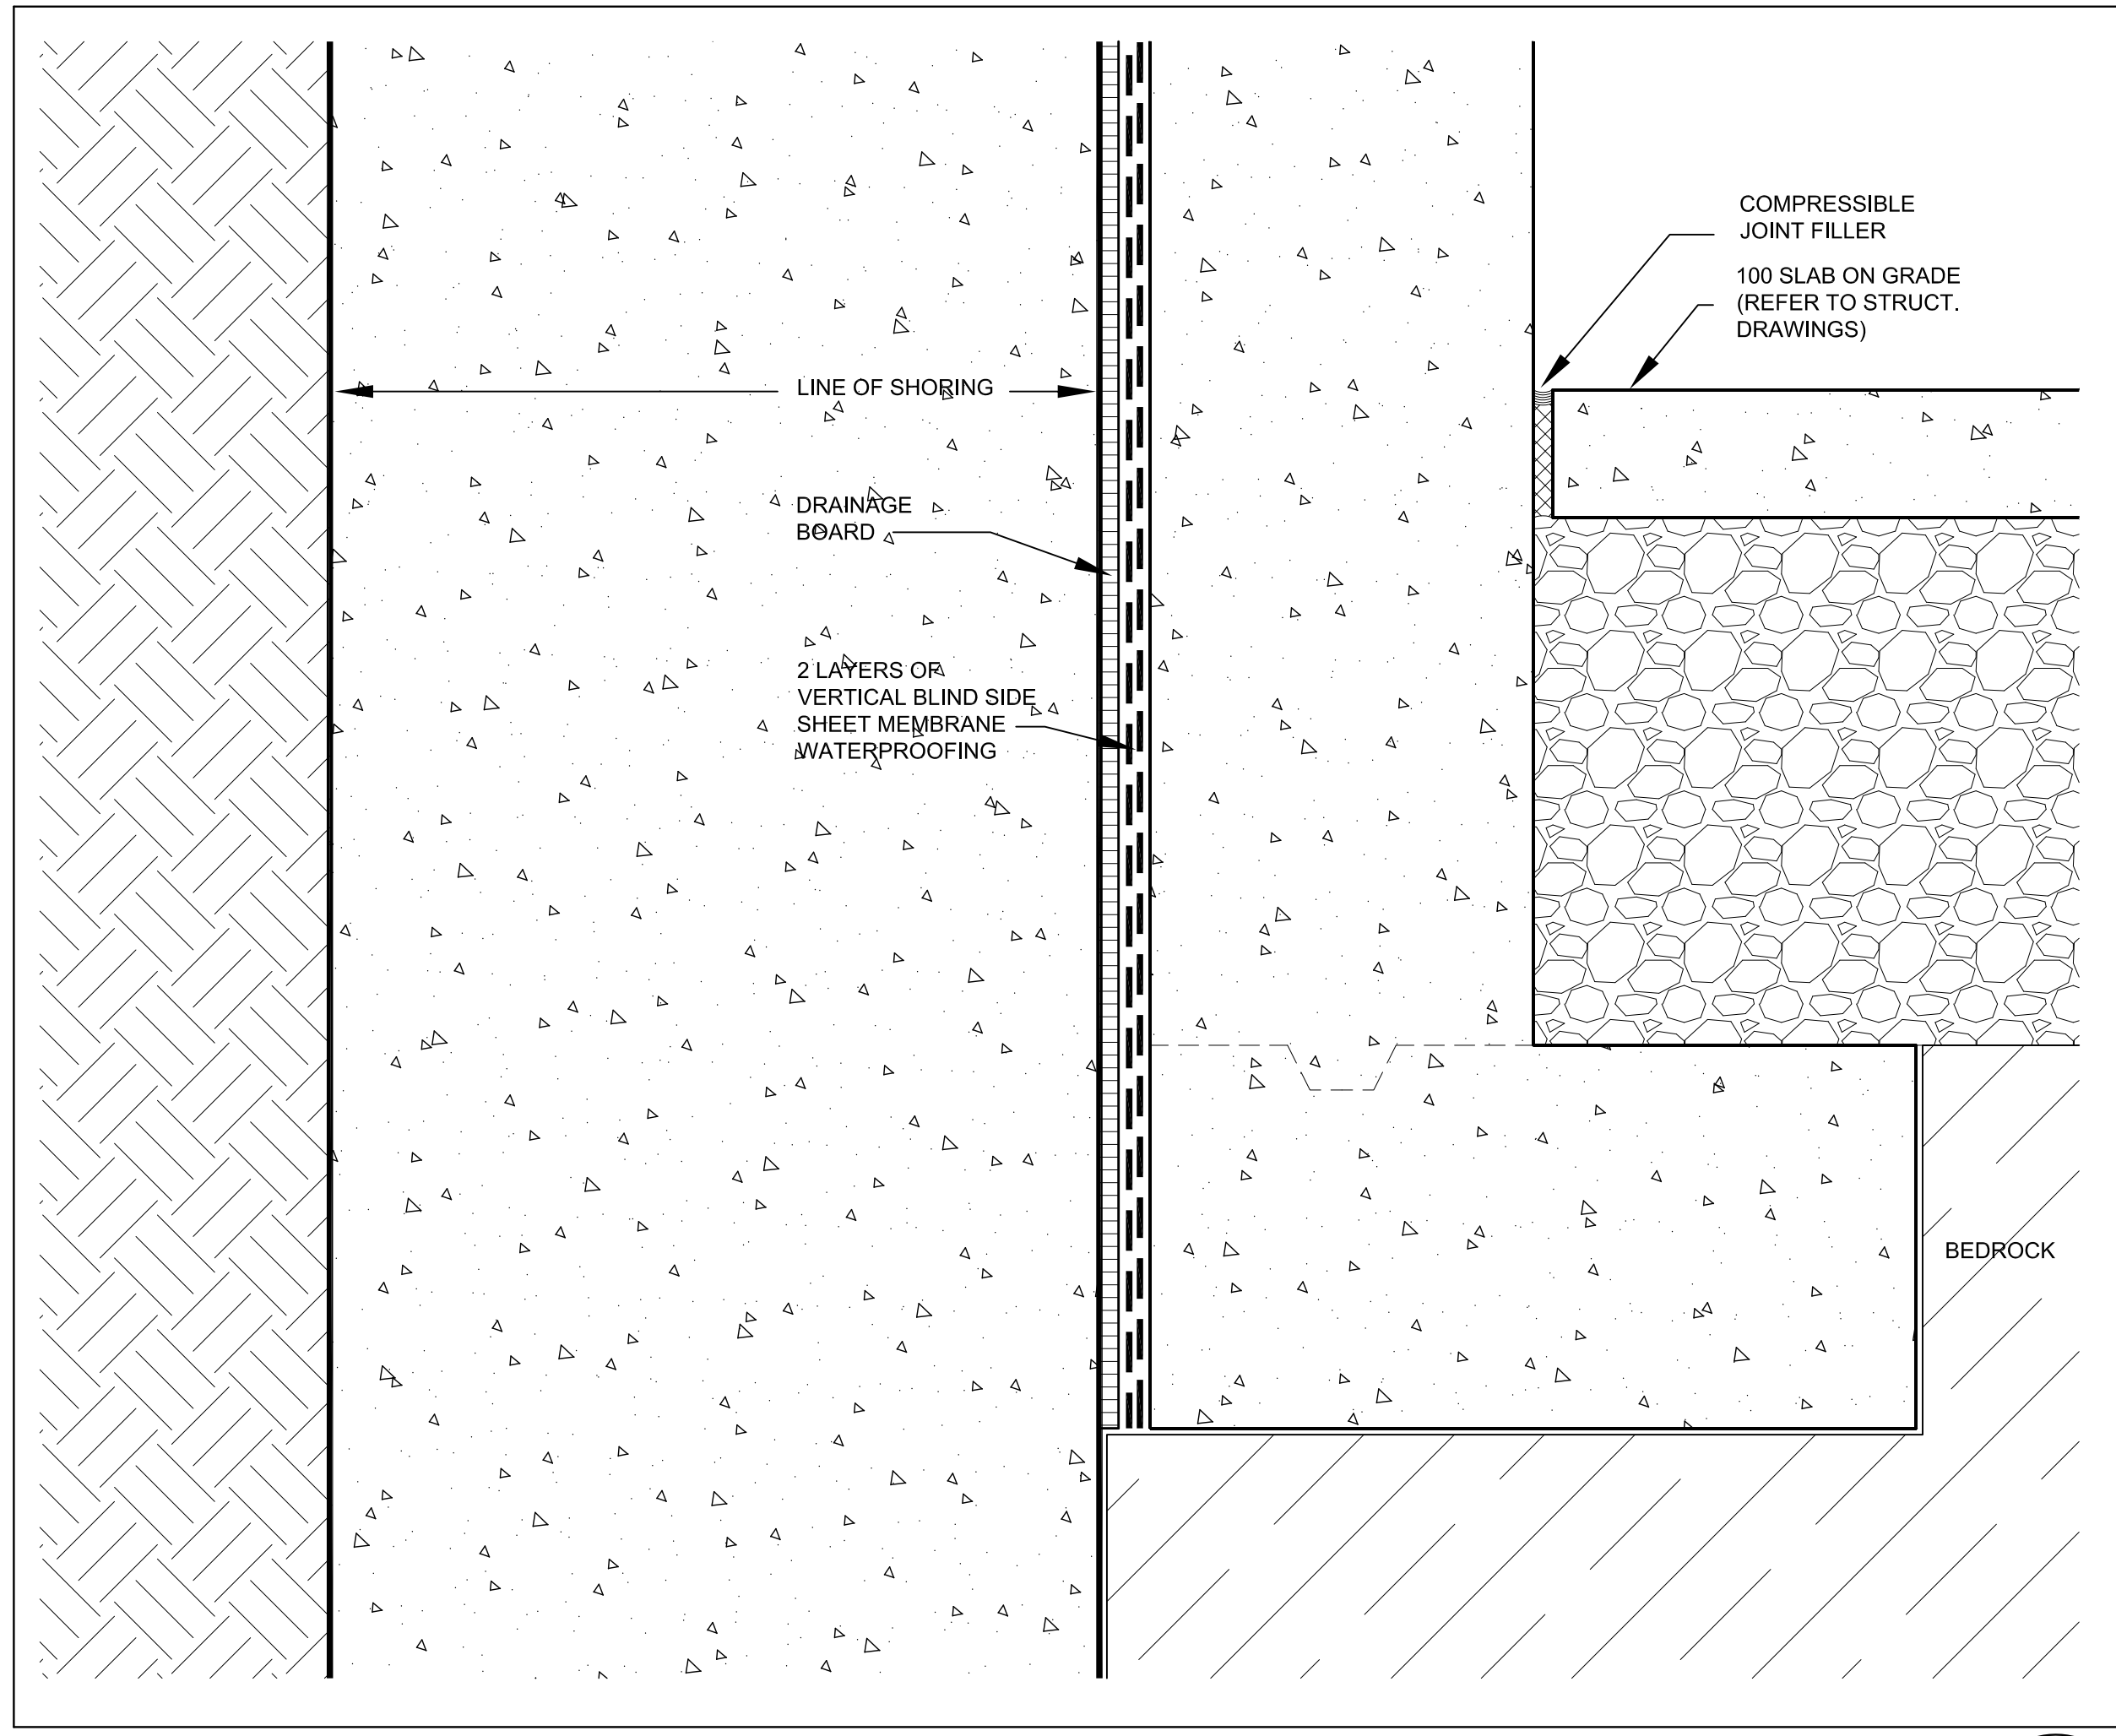


Foundation Wall @ Caisson Wall 5
SCALE 1:5 A7-08

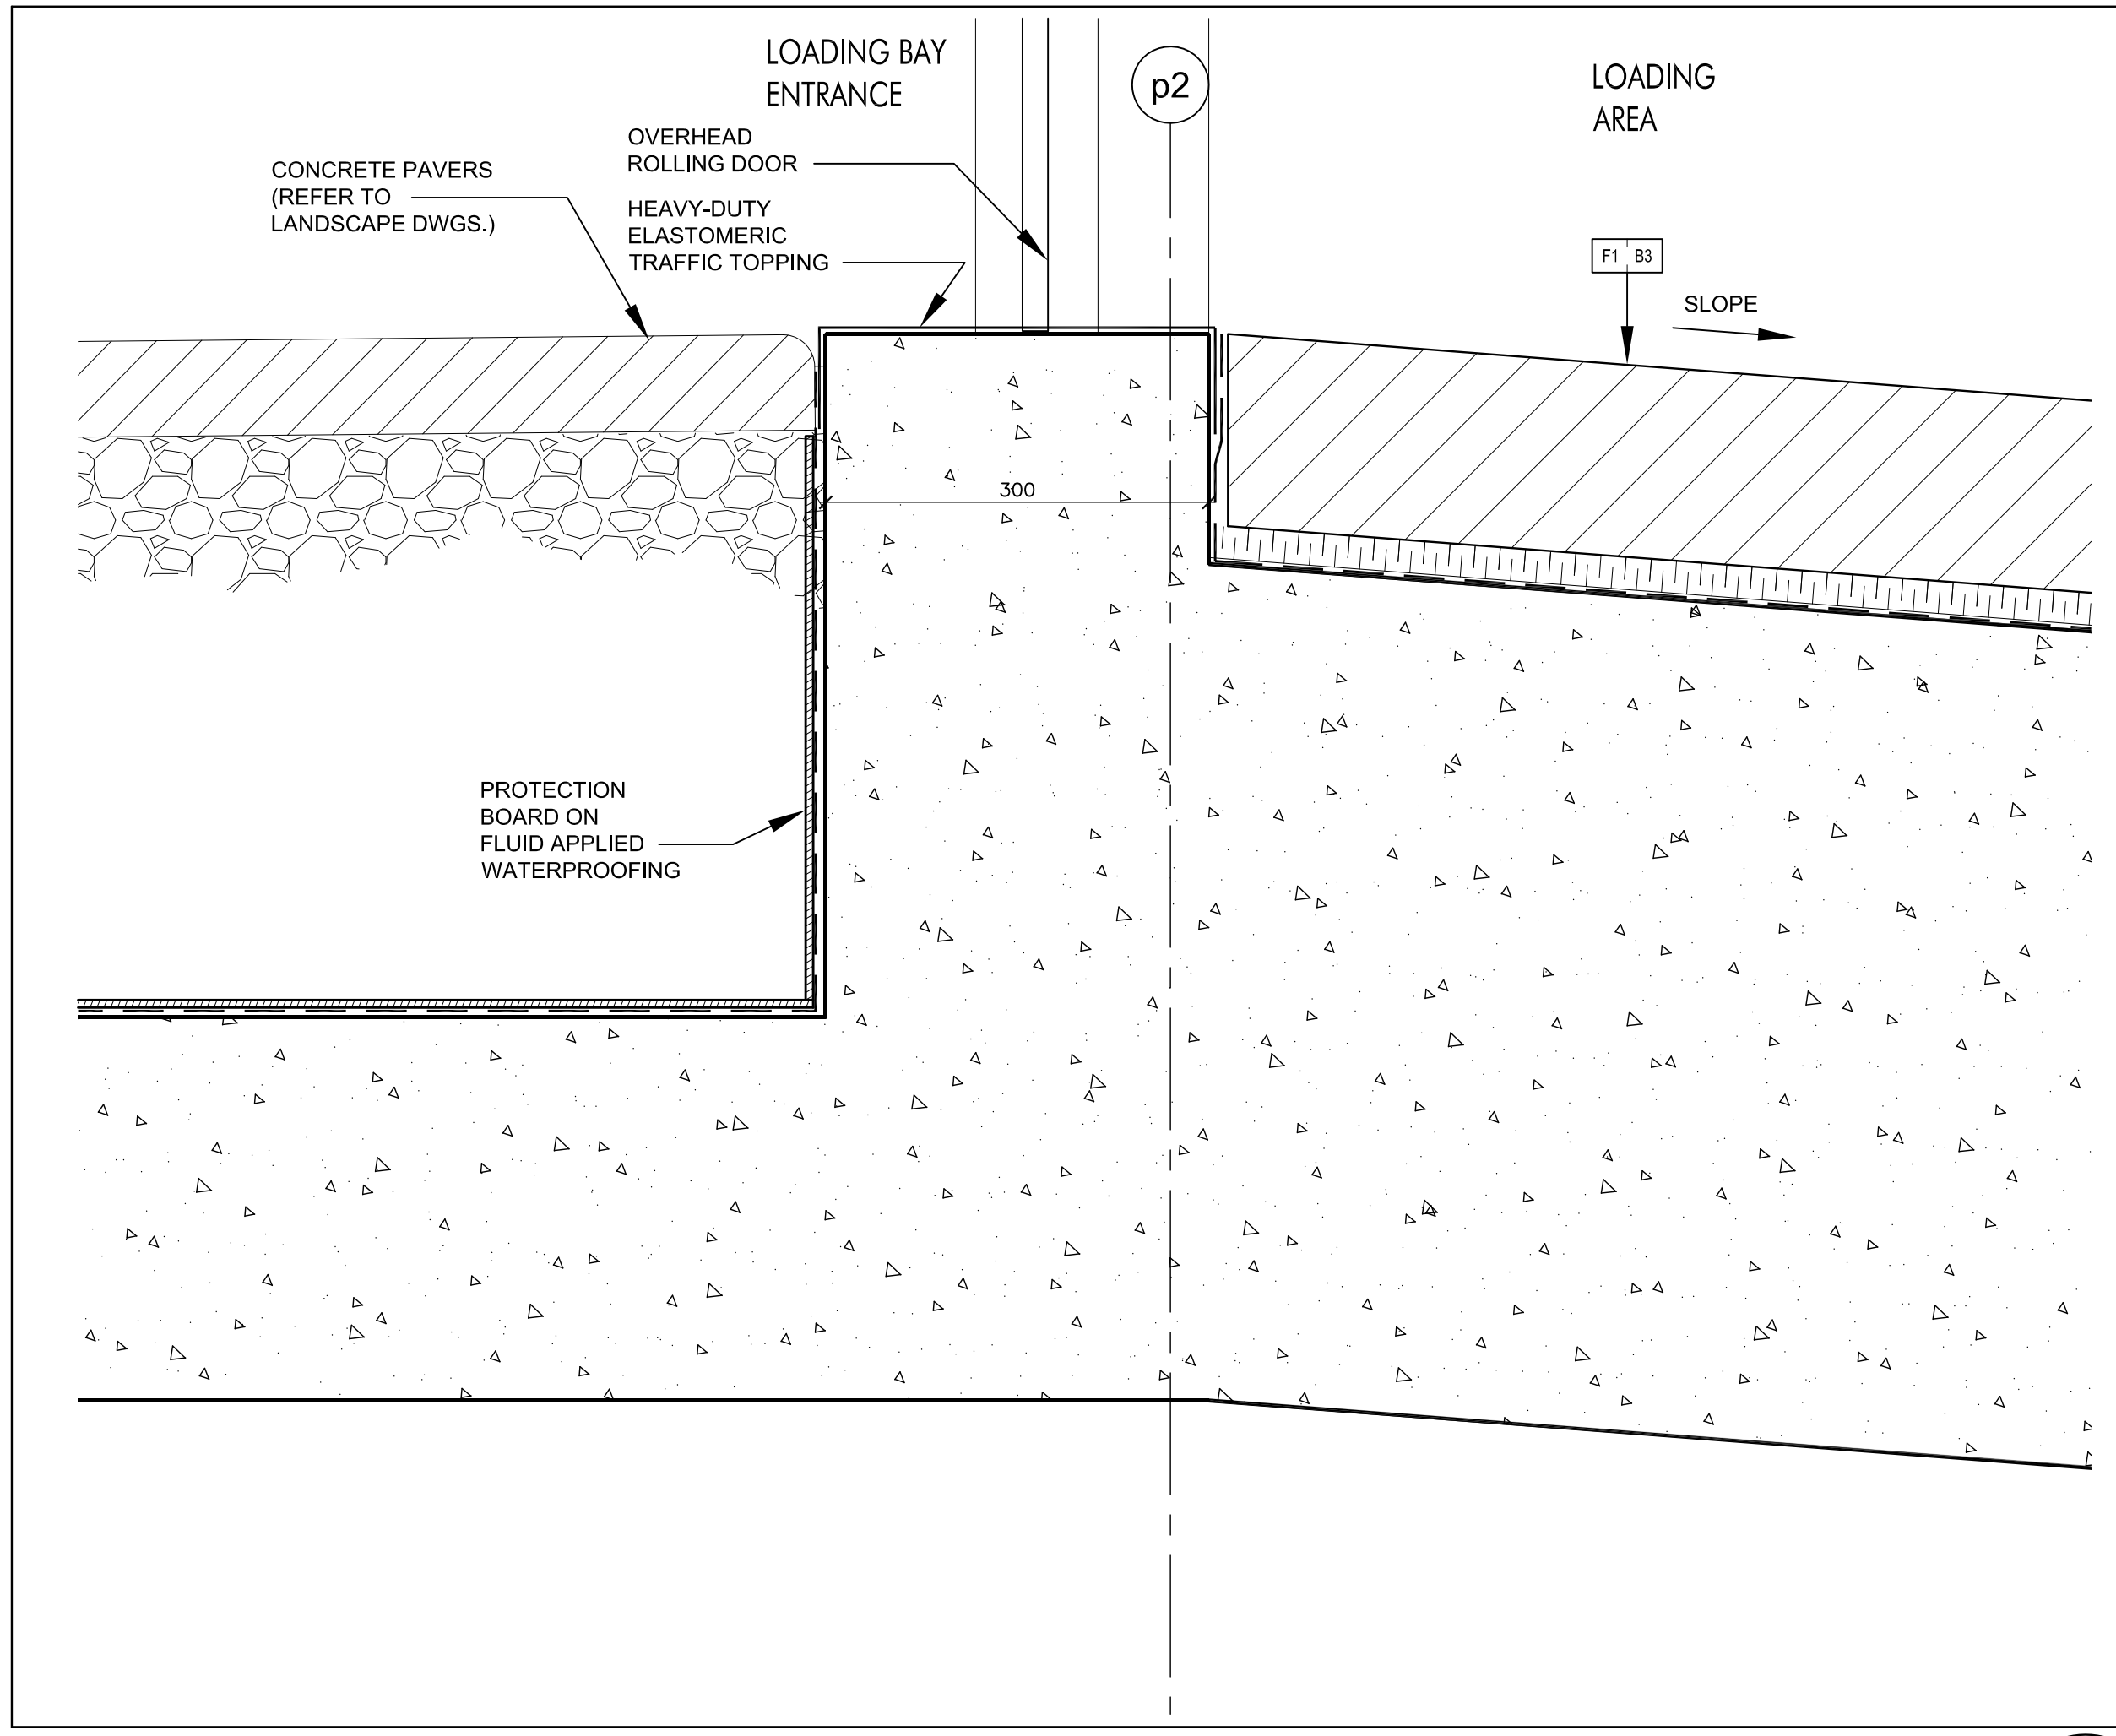

Entrance & O/H Door @ Loading Area 2
SCALE 1:5 A7-08

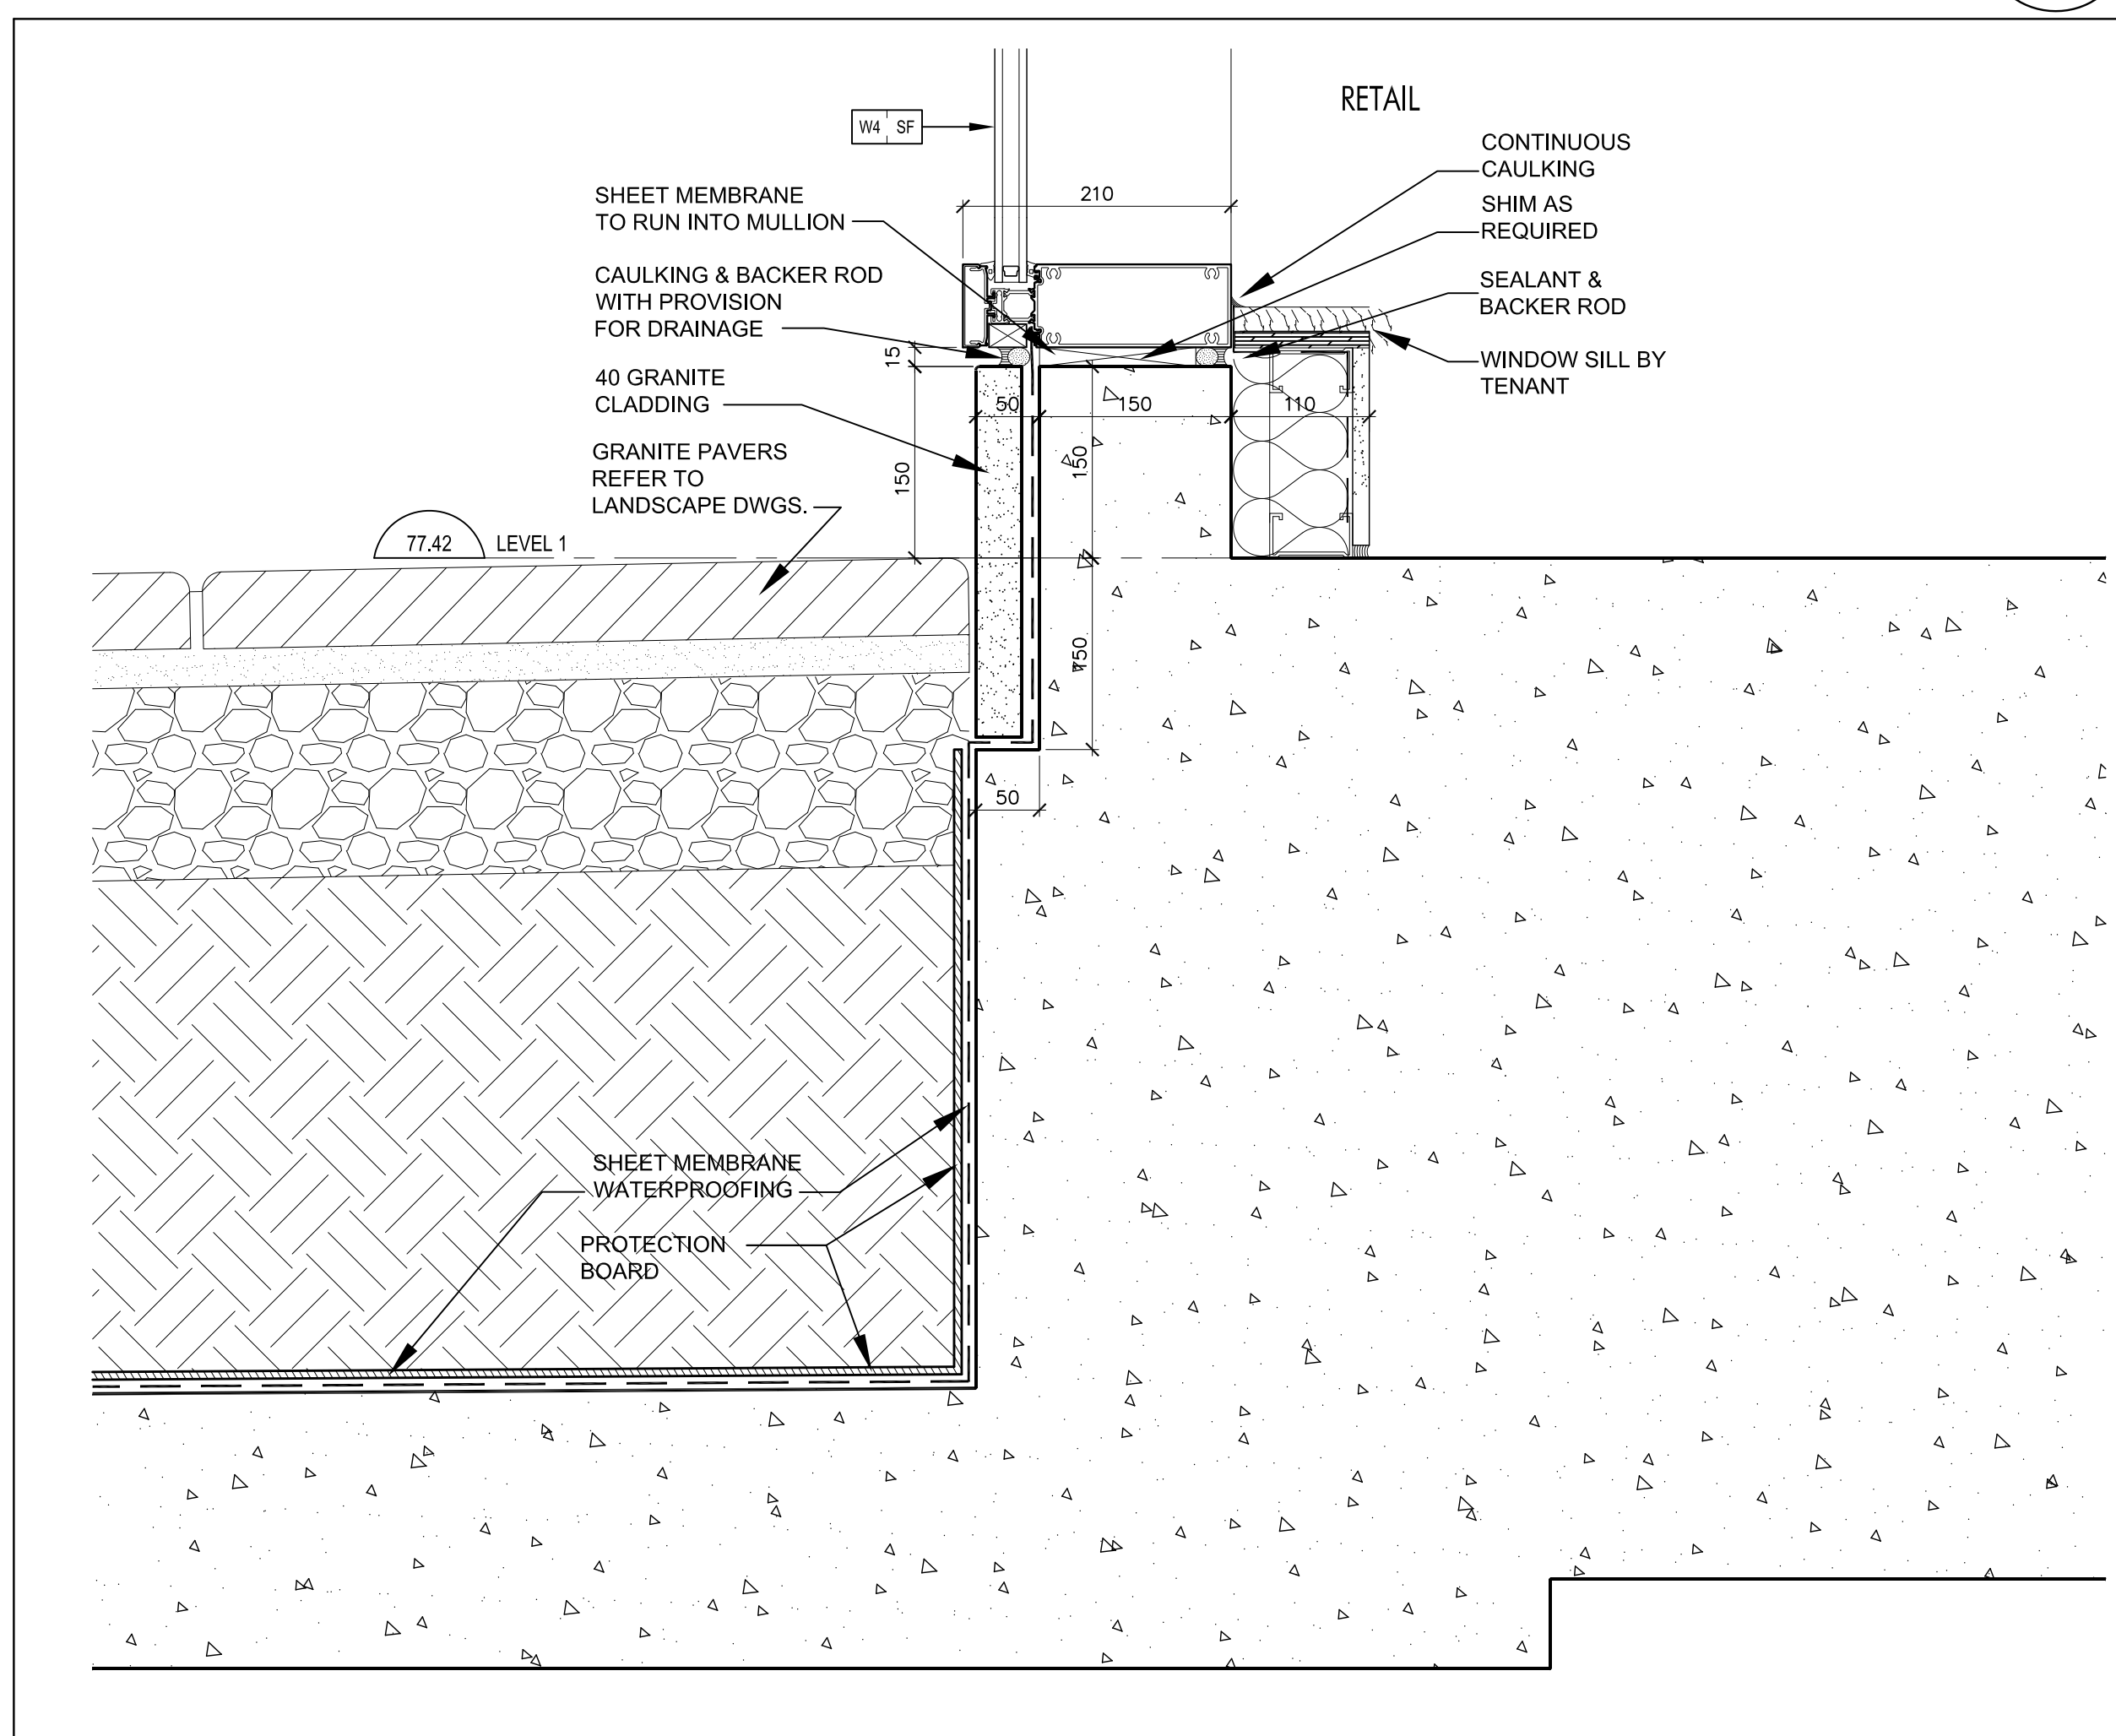

Typical Curtain Wall Sill @ Retail 4
SCALE 1:5 A7-08

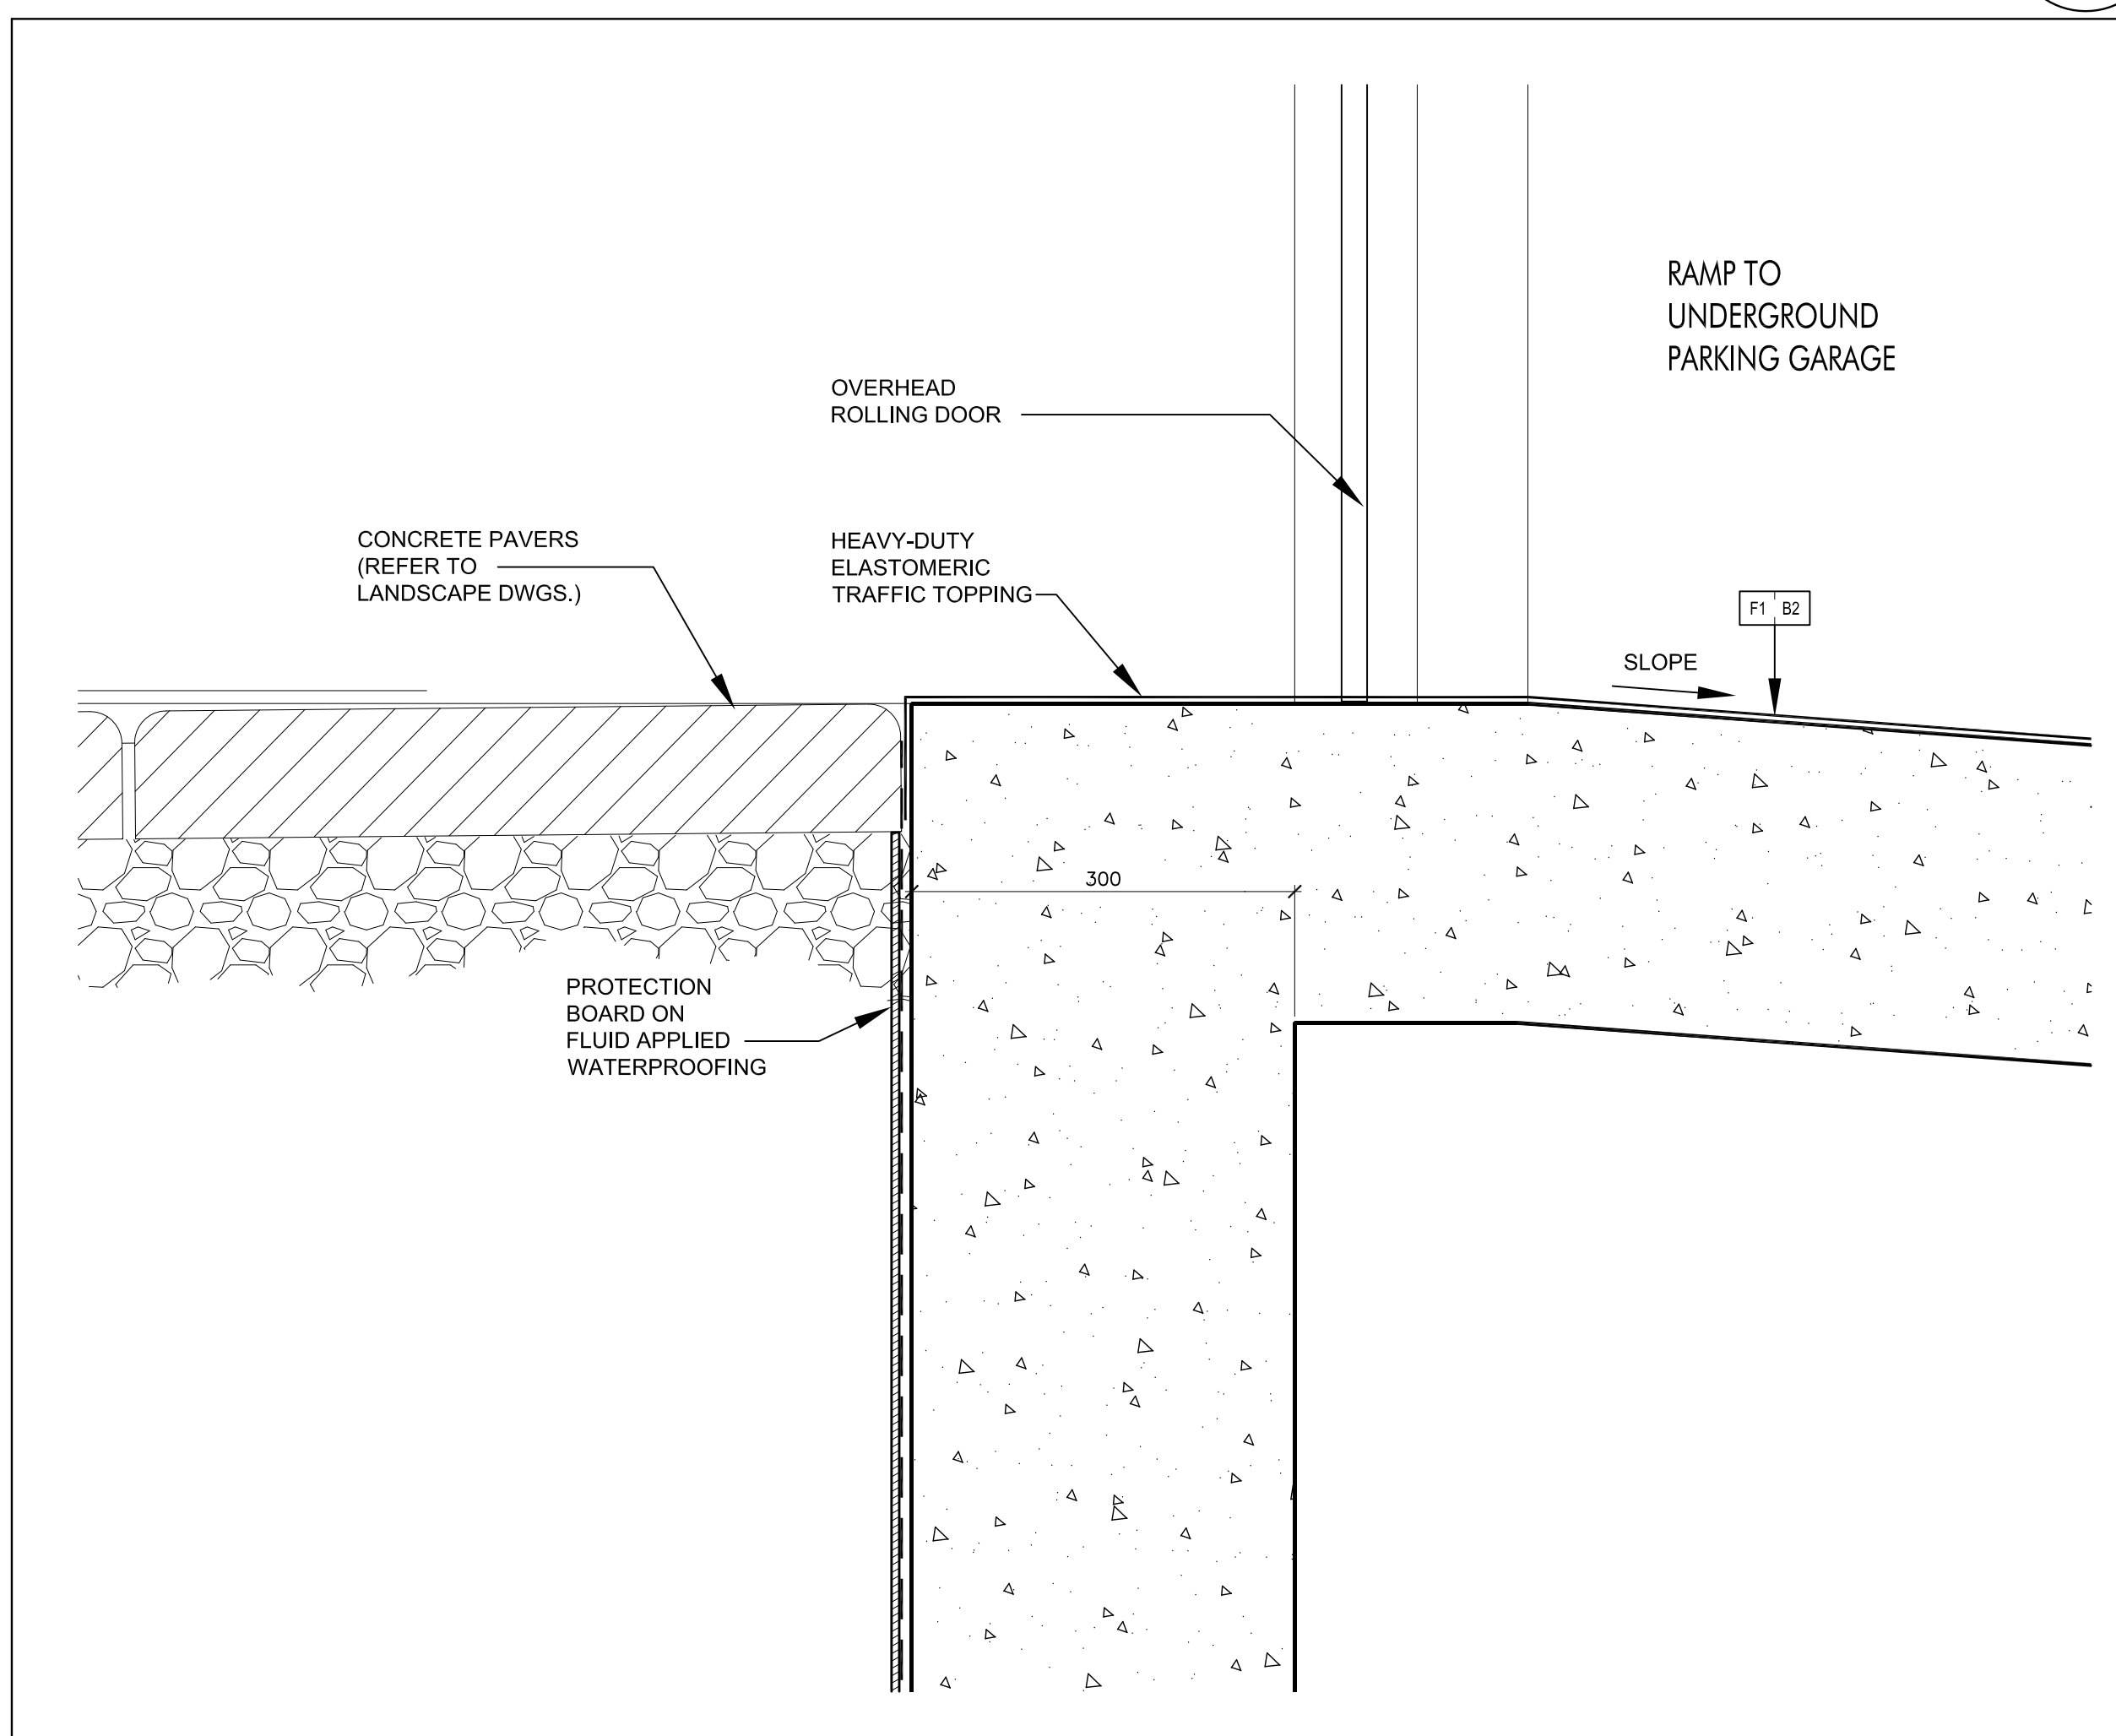

Entrance to Residential Parking 1
SCALE 1:5 A7-08