


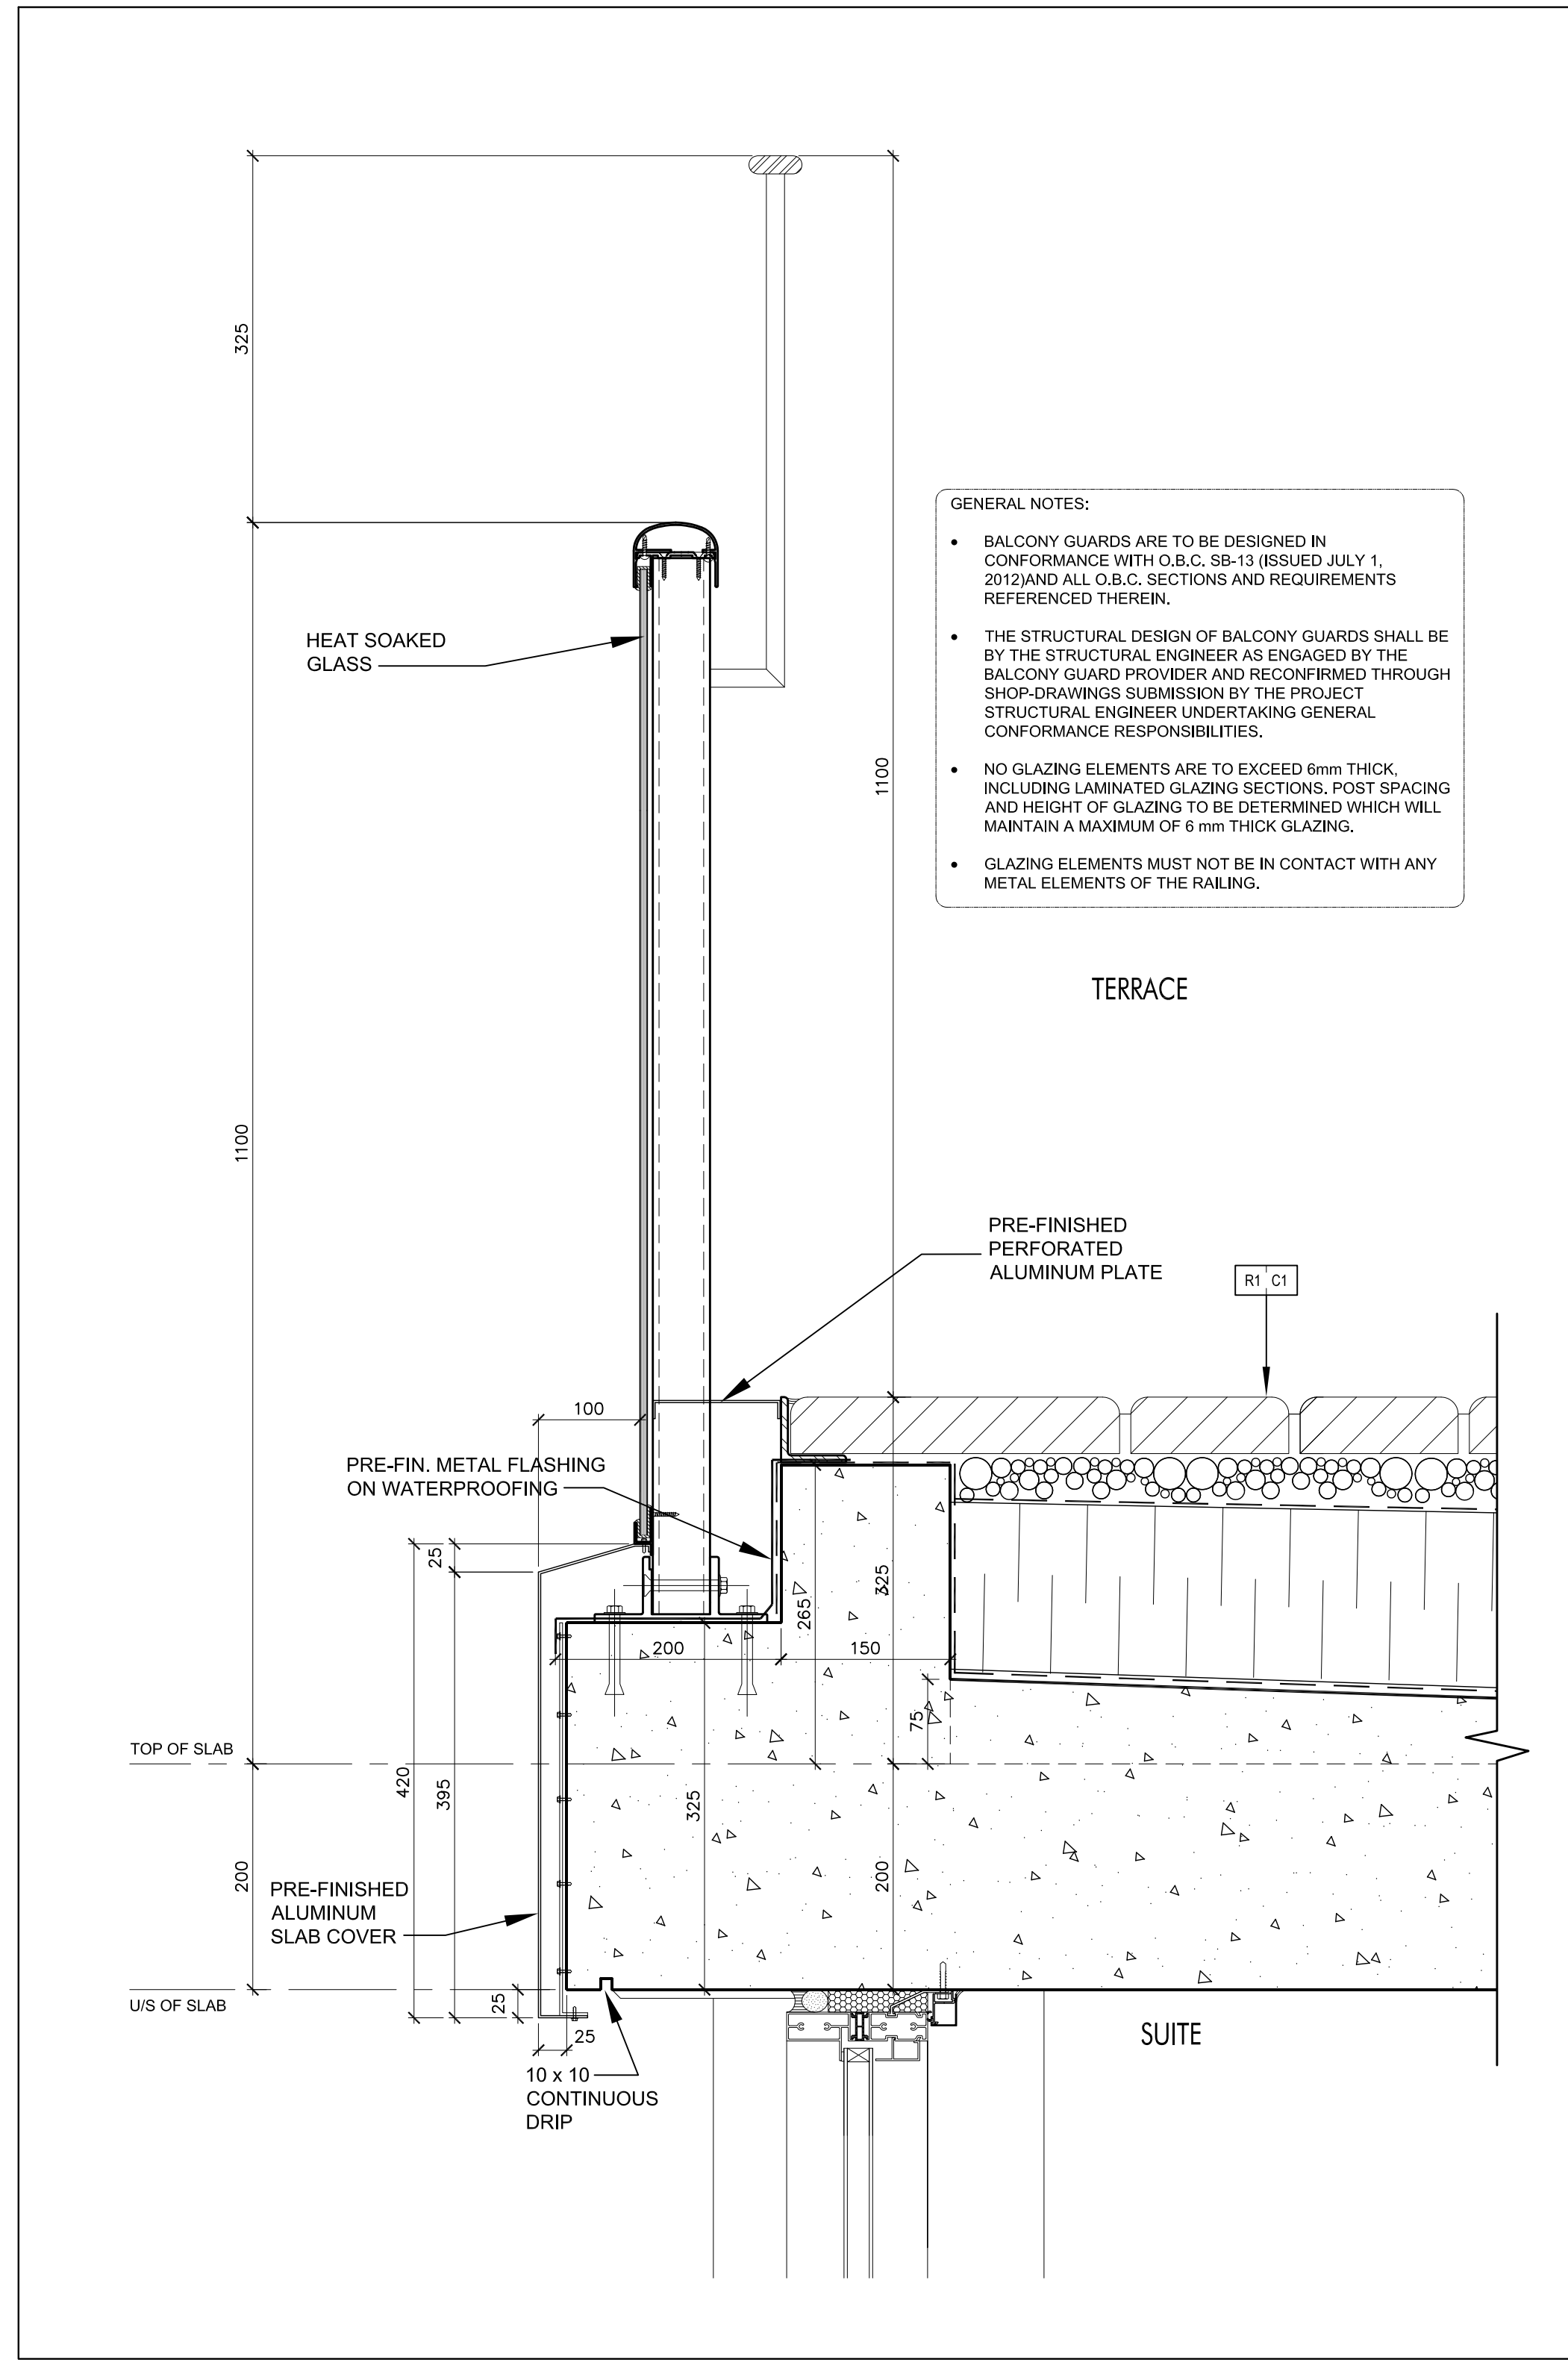
 
 


 


Railing @ Terrace 9
SCALE 1:5 A7-11

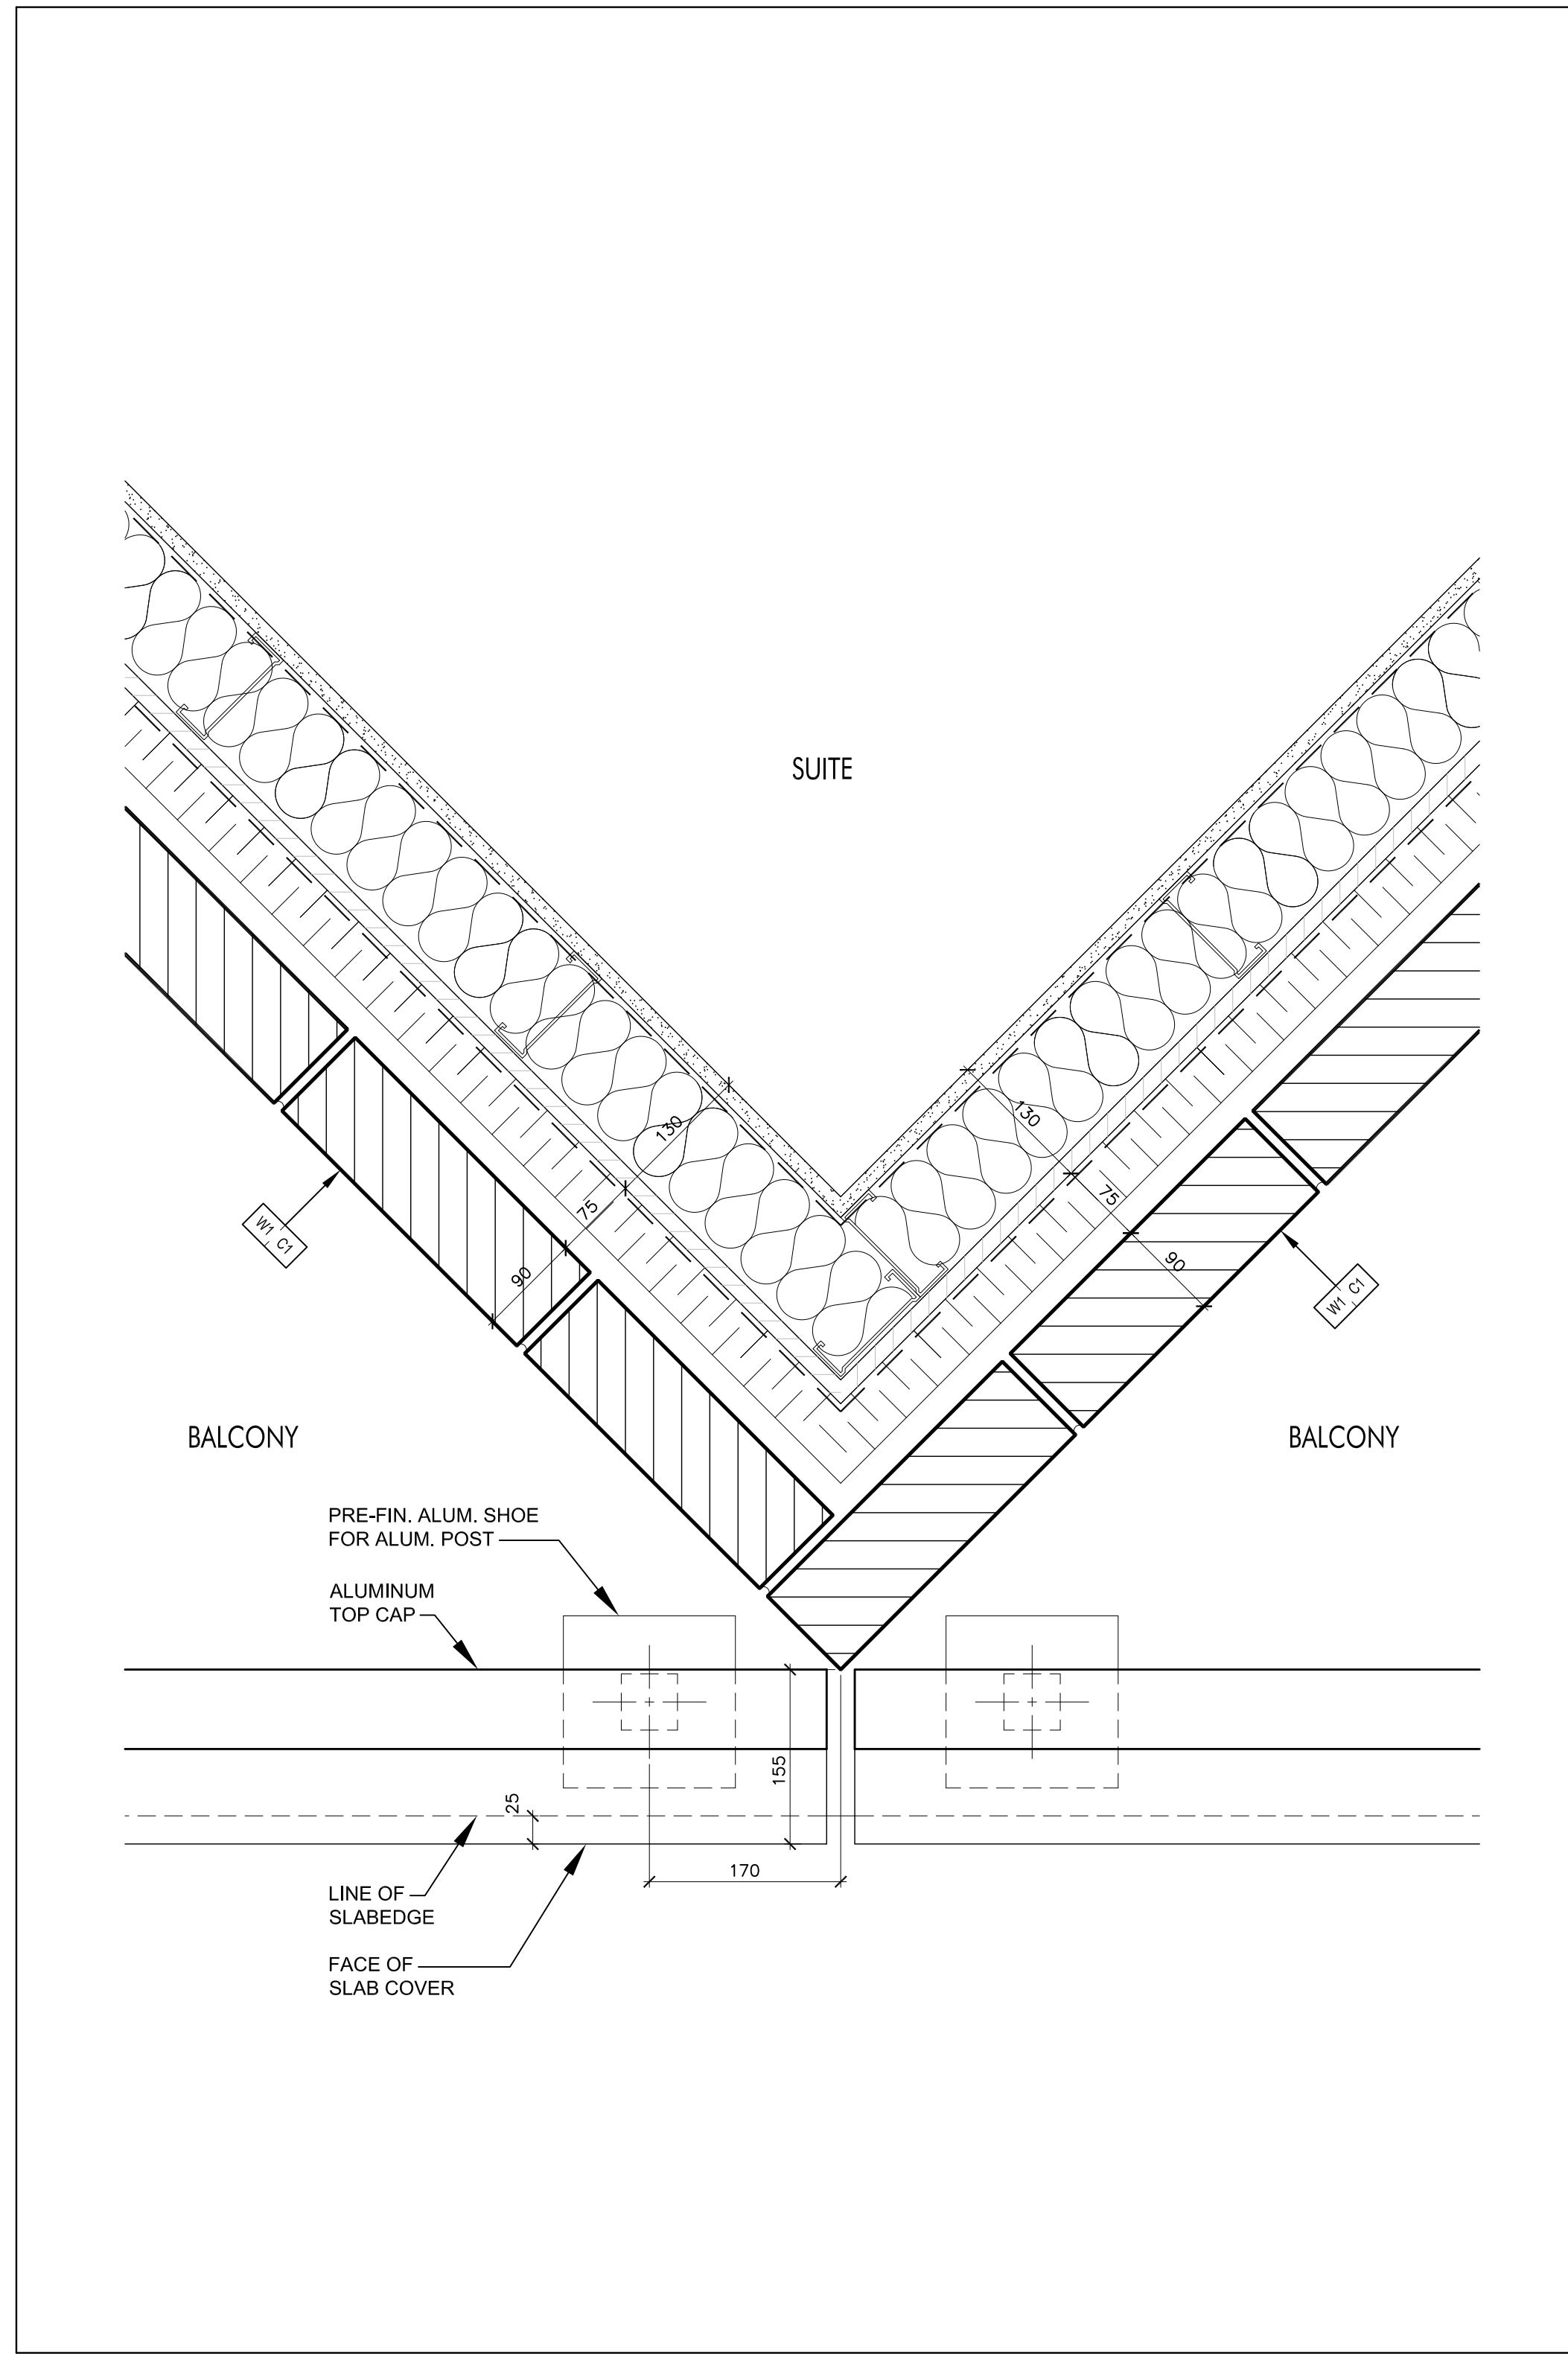


Plan Detail @ Balcony Railing @ Brick wall 8
SCALE 1:5 A7-11

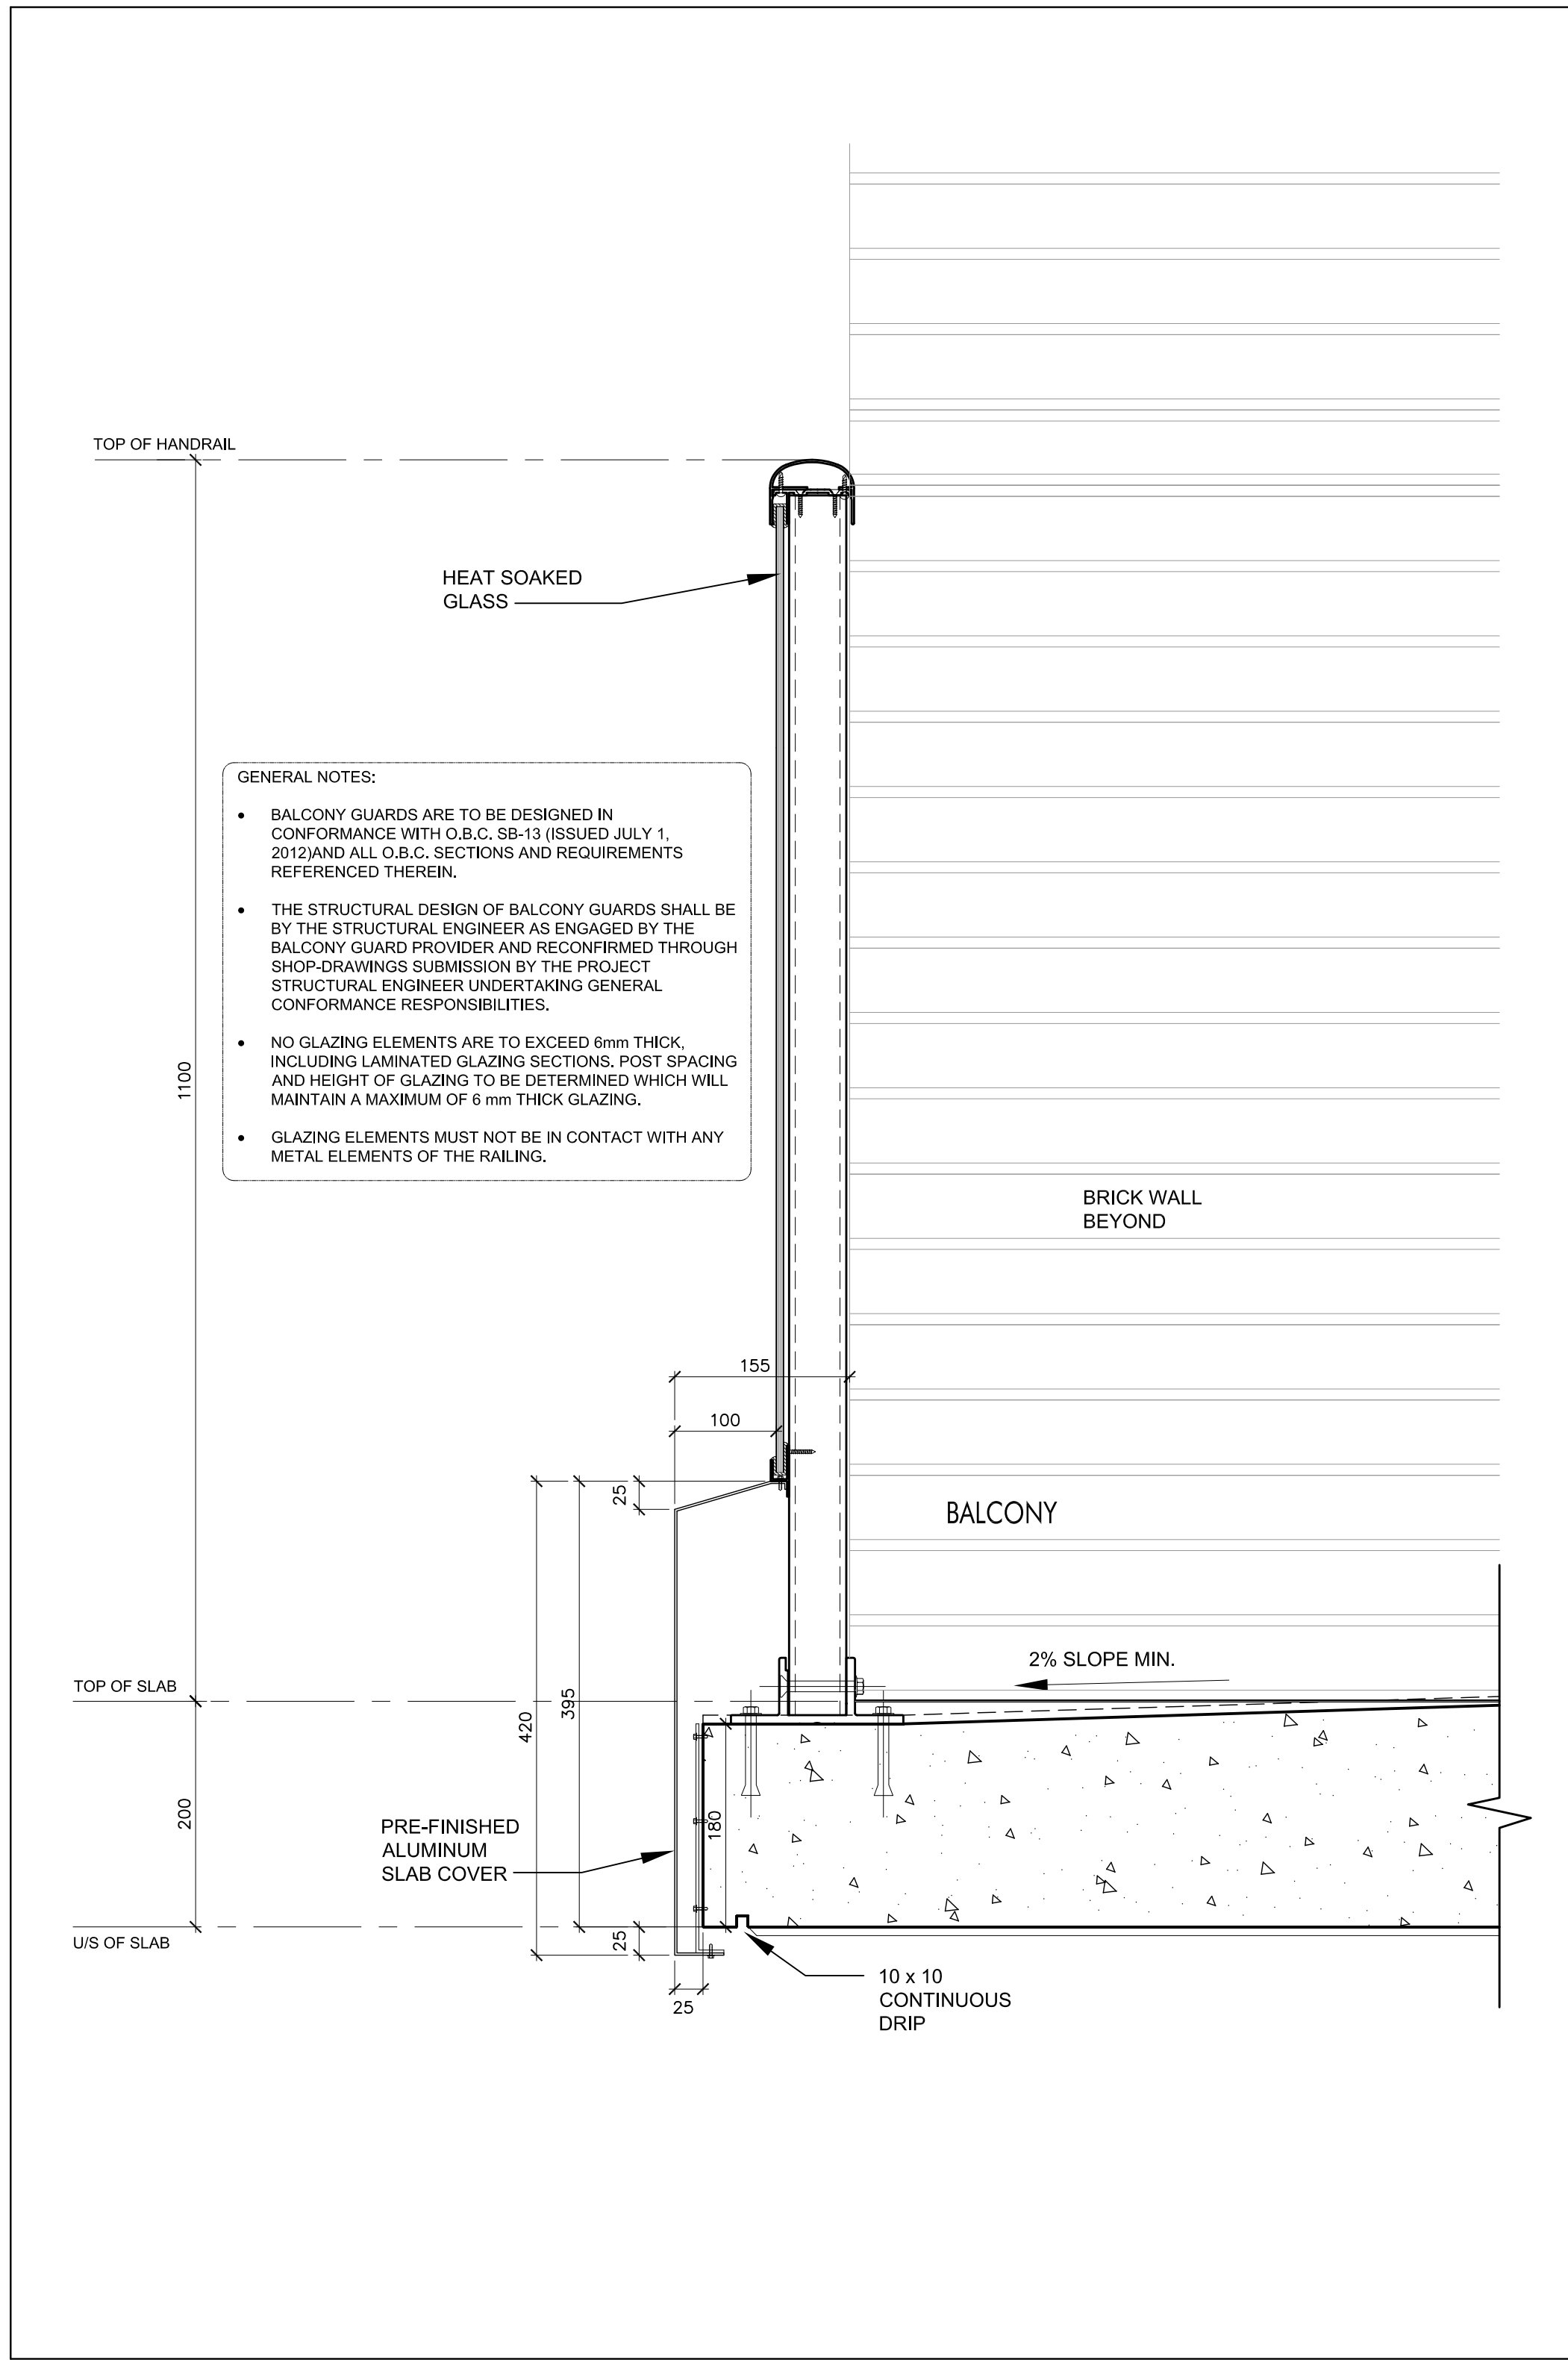


Railing @ Balcony 7
SCALE 1:5 A7-11

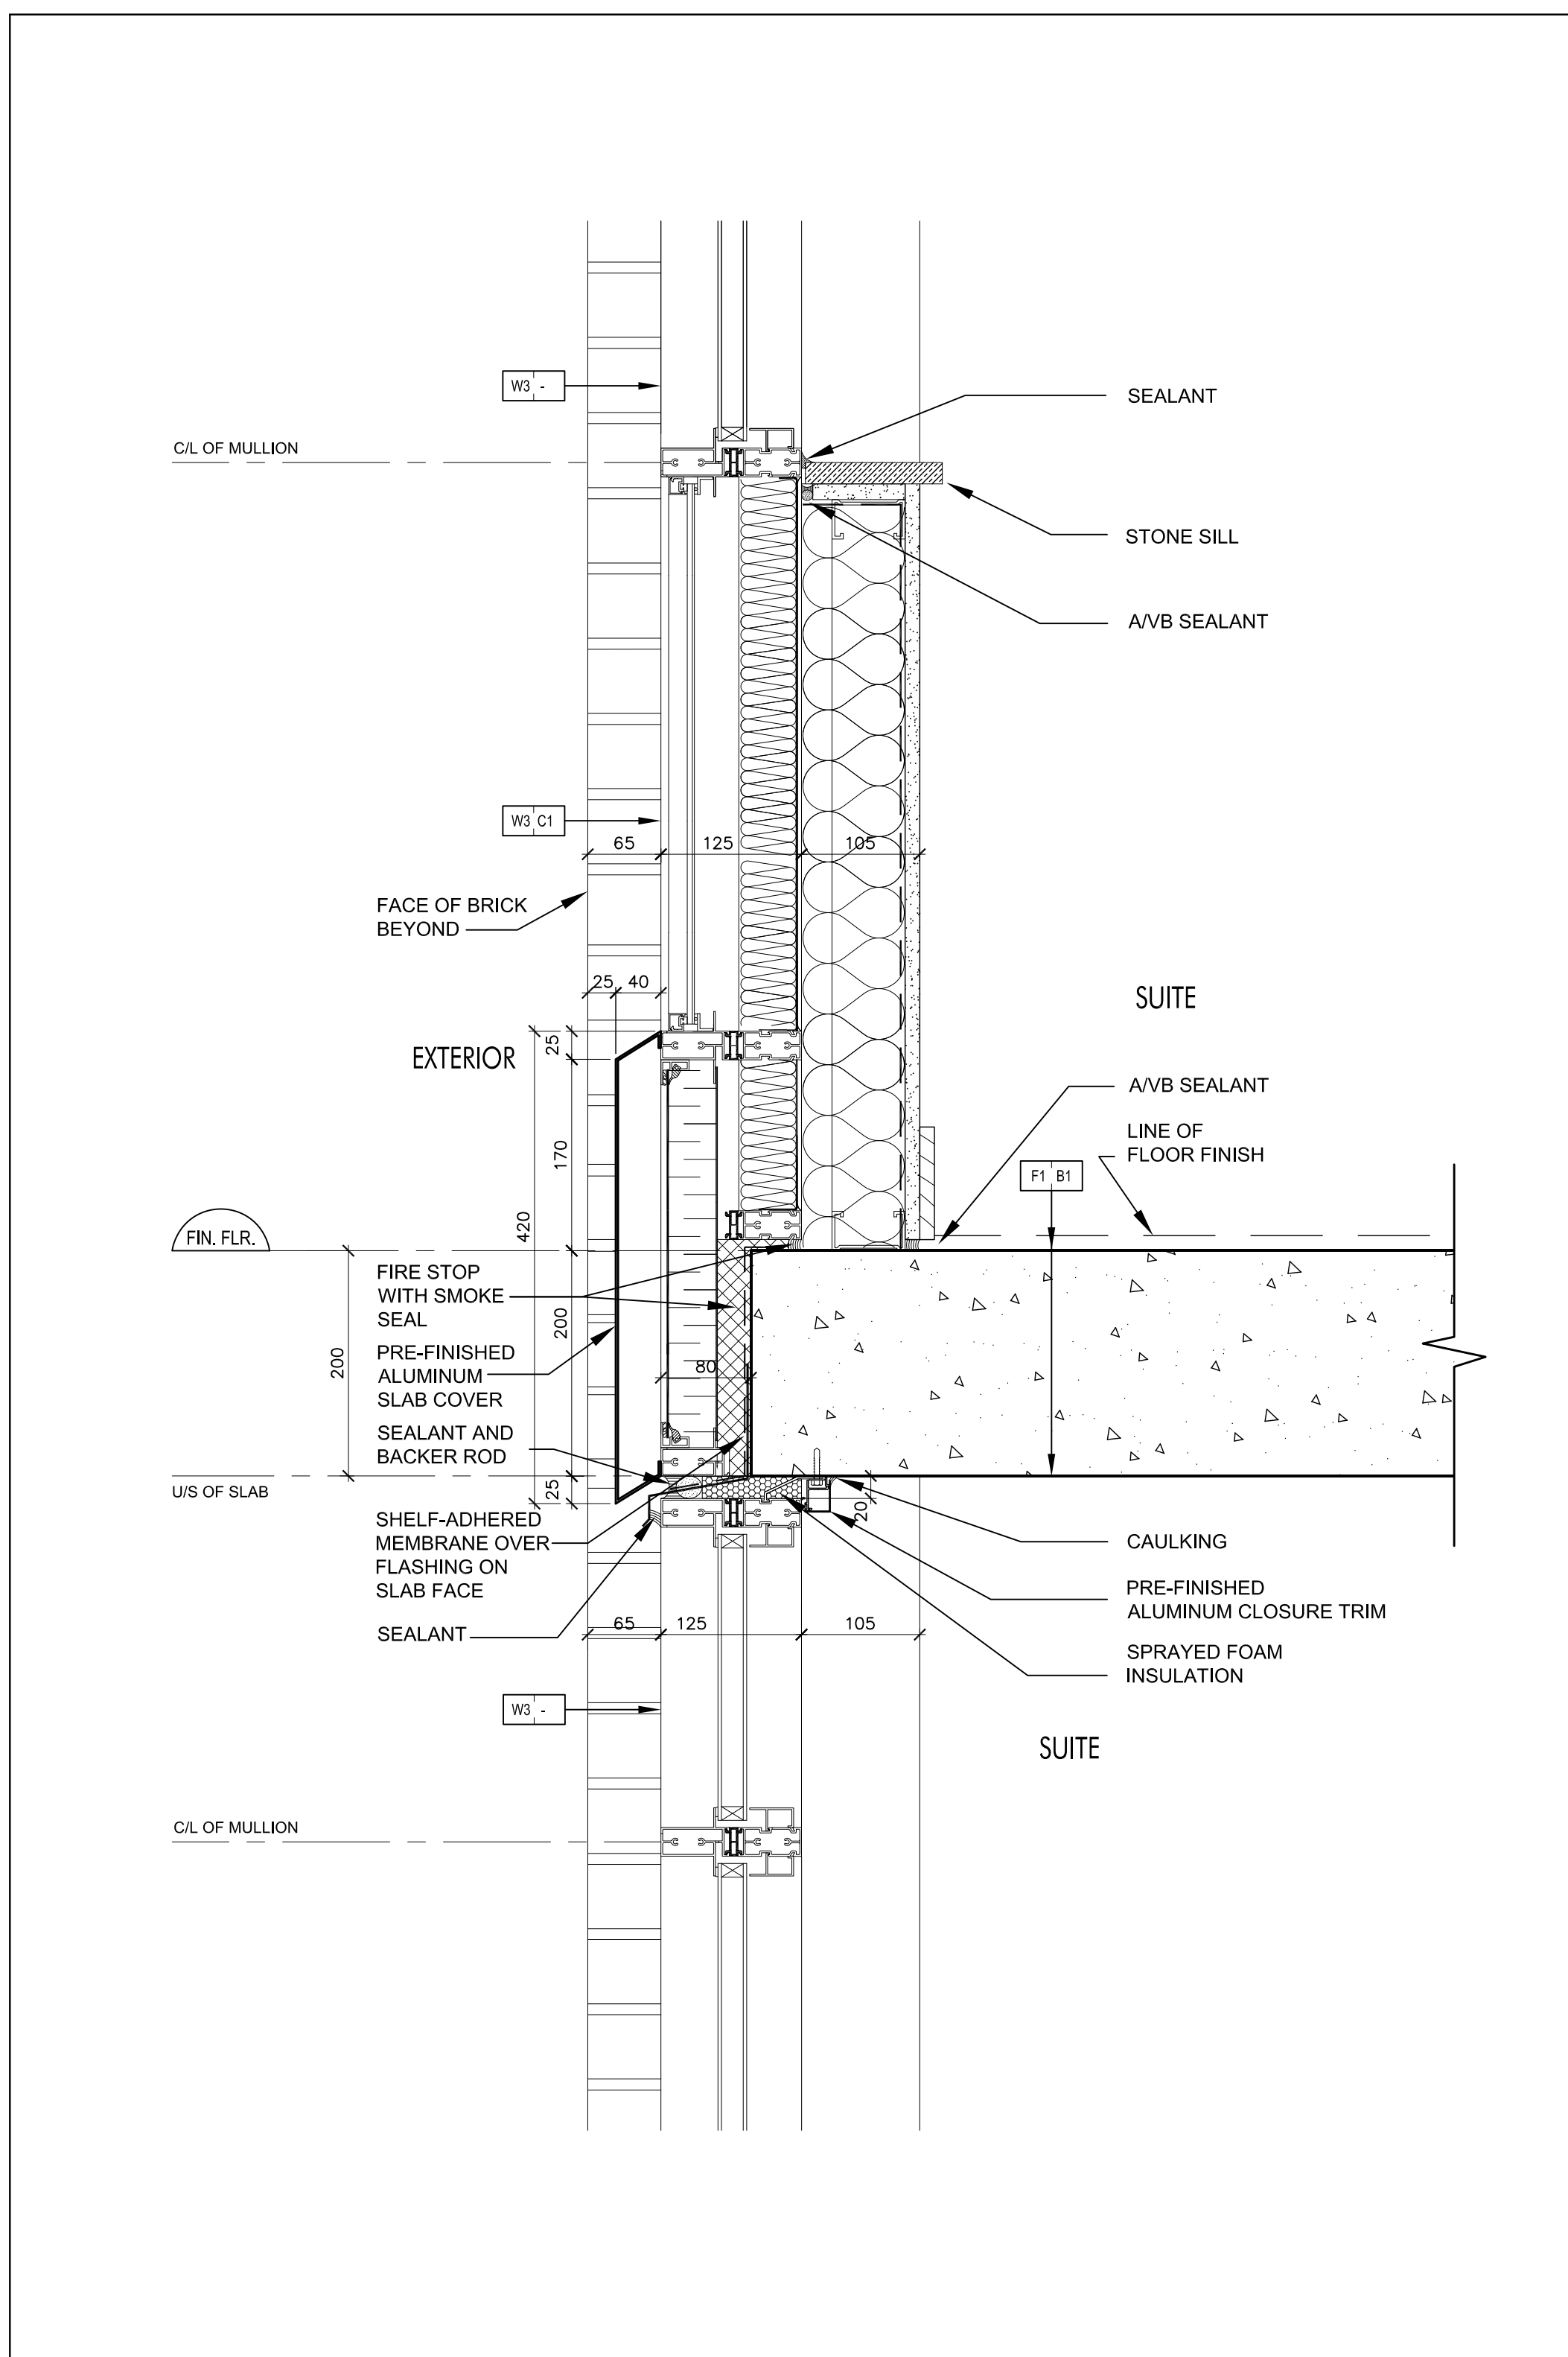


Pre-Finished Aluminum Slab Cover @ Window Wall 6
SCALE 1:5 A7-11

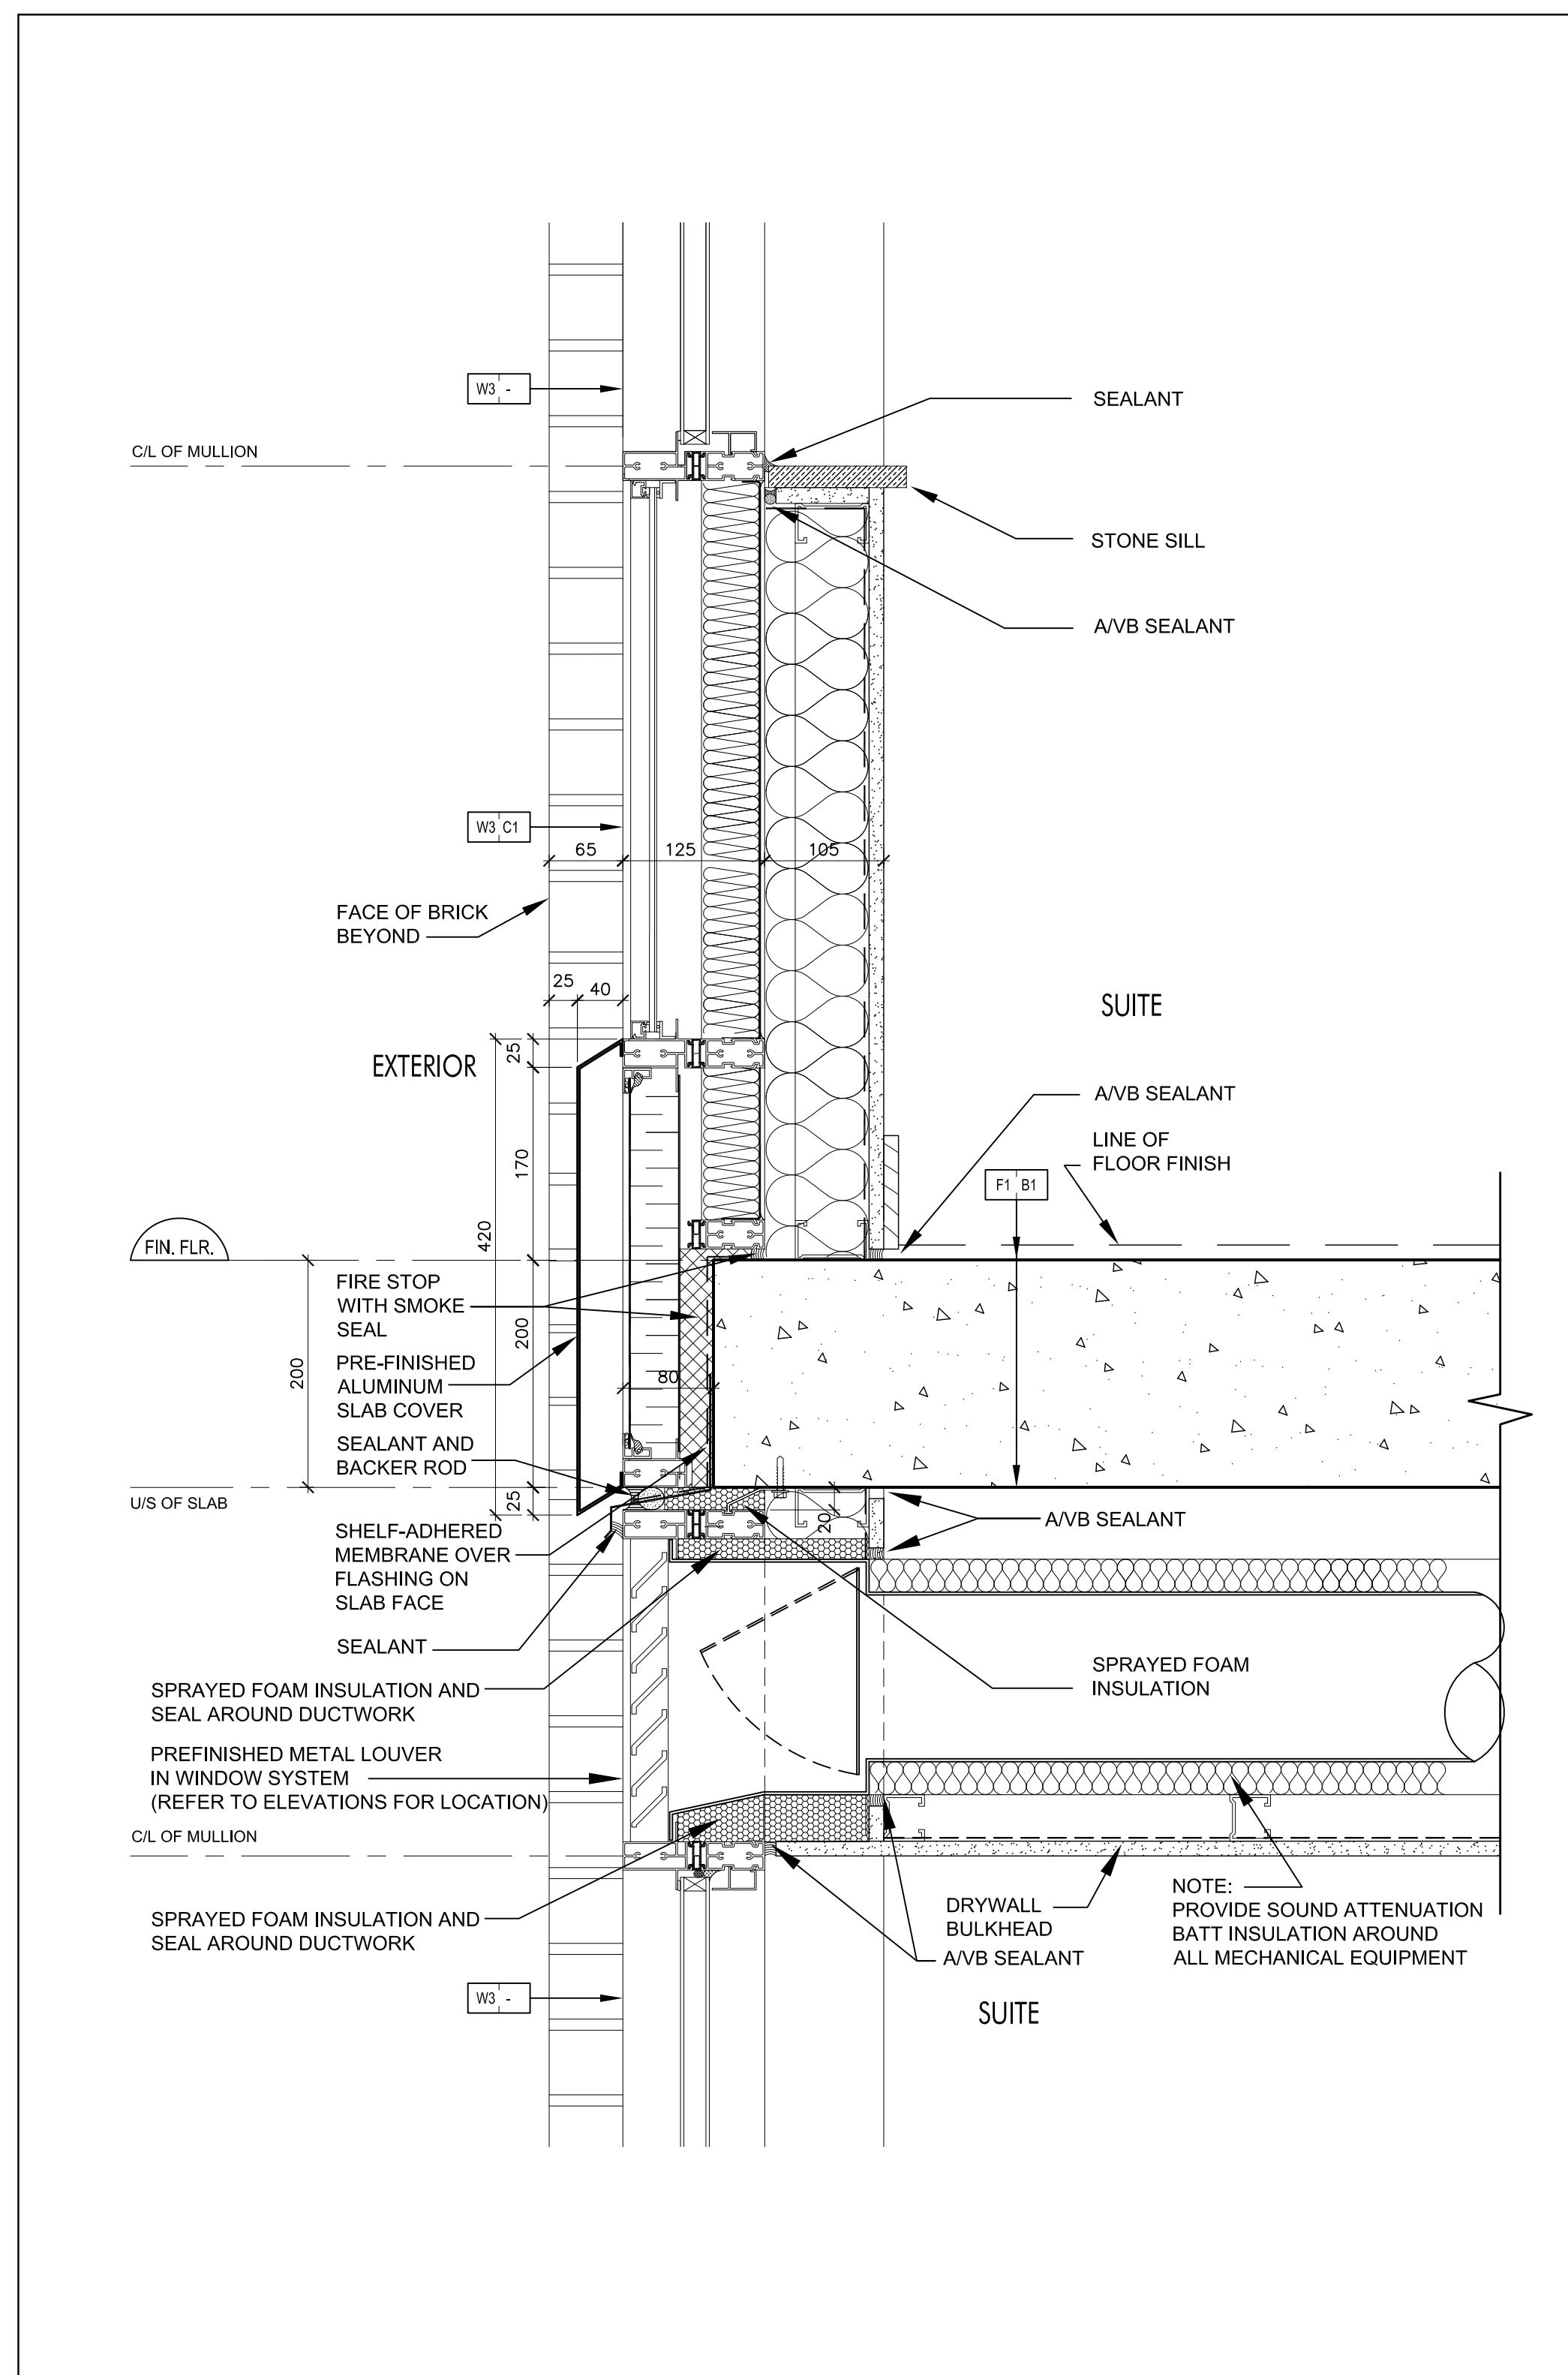


Pre-Finished Aluminum Slab Cover @ Window Wall 5
SCALE 1:5 A7-11

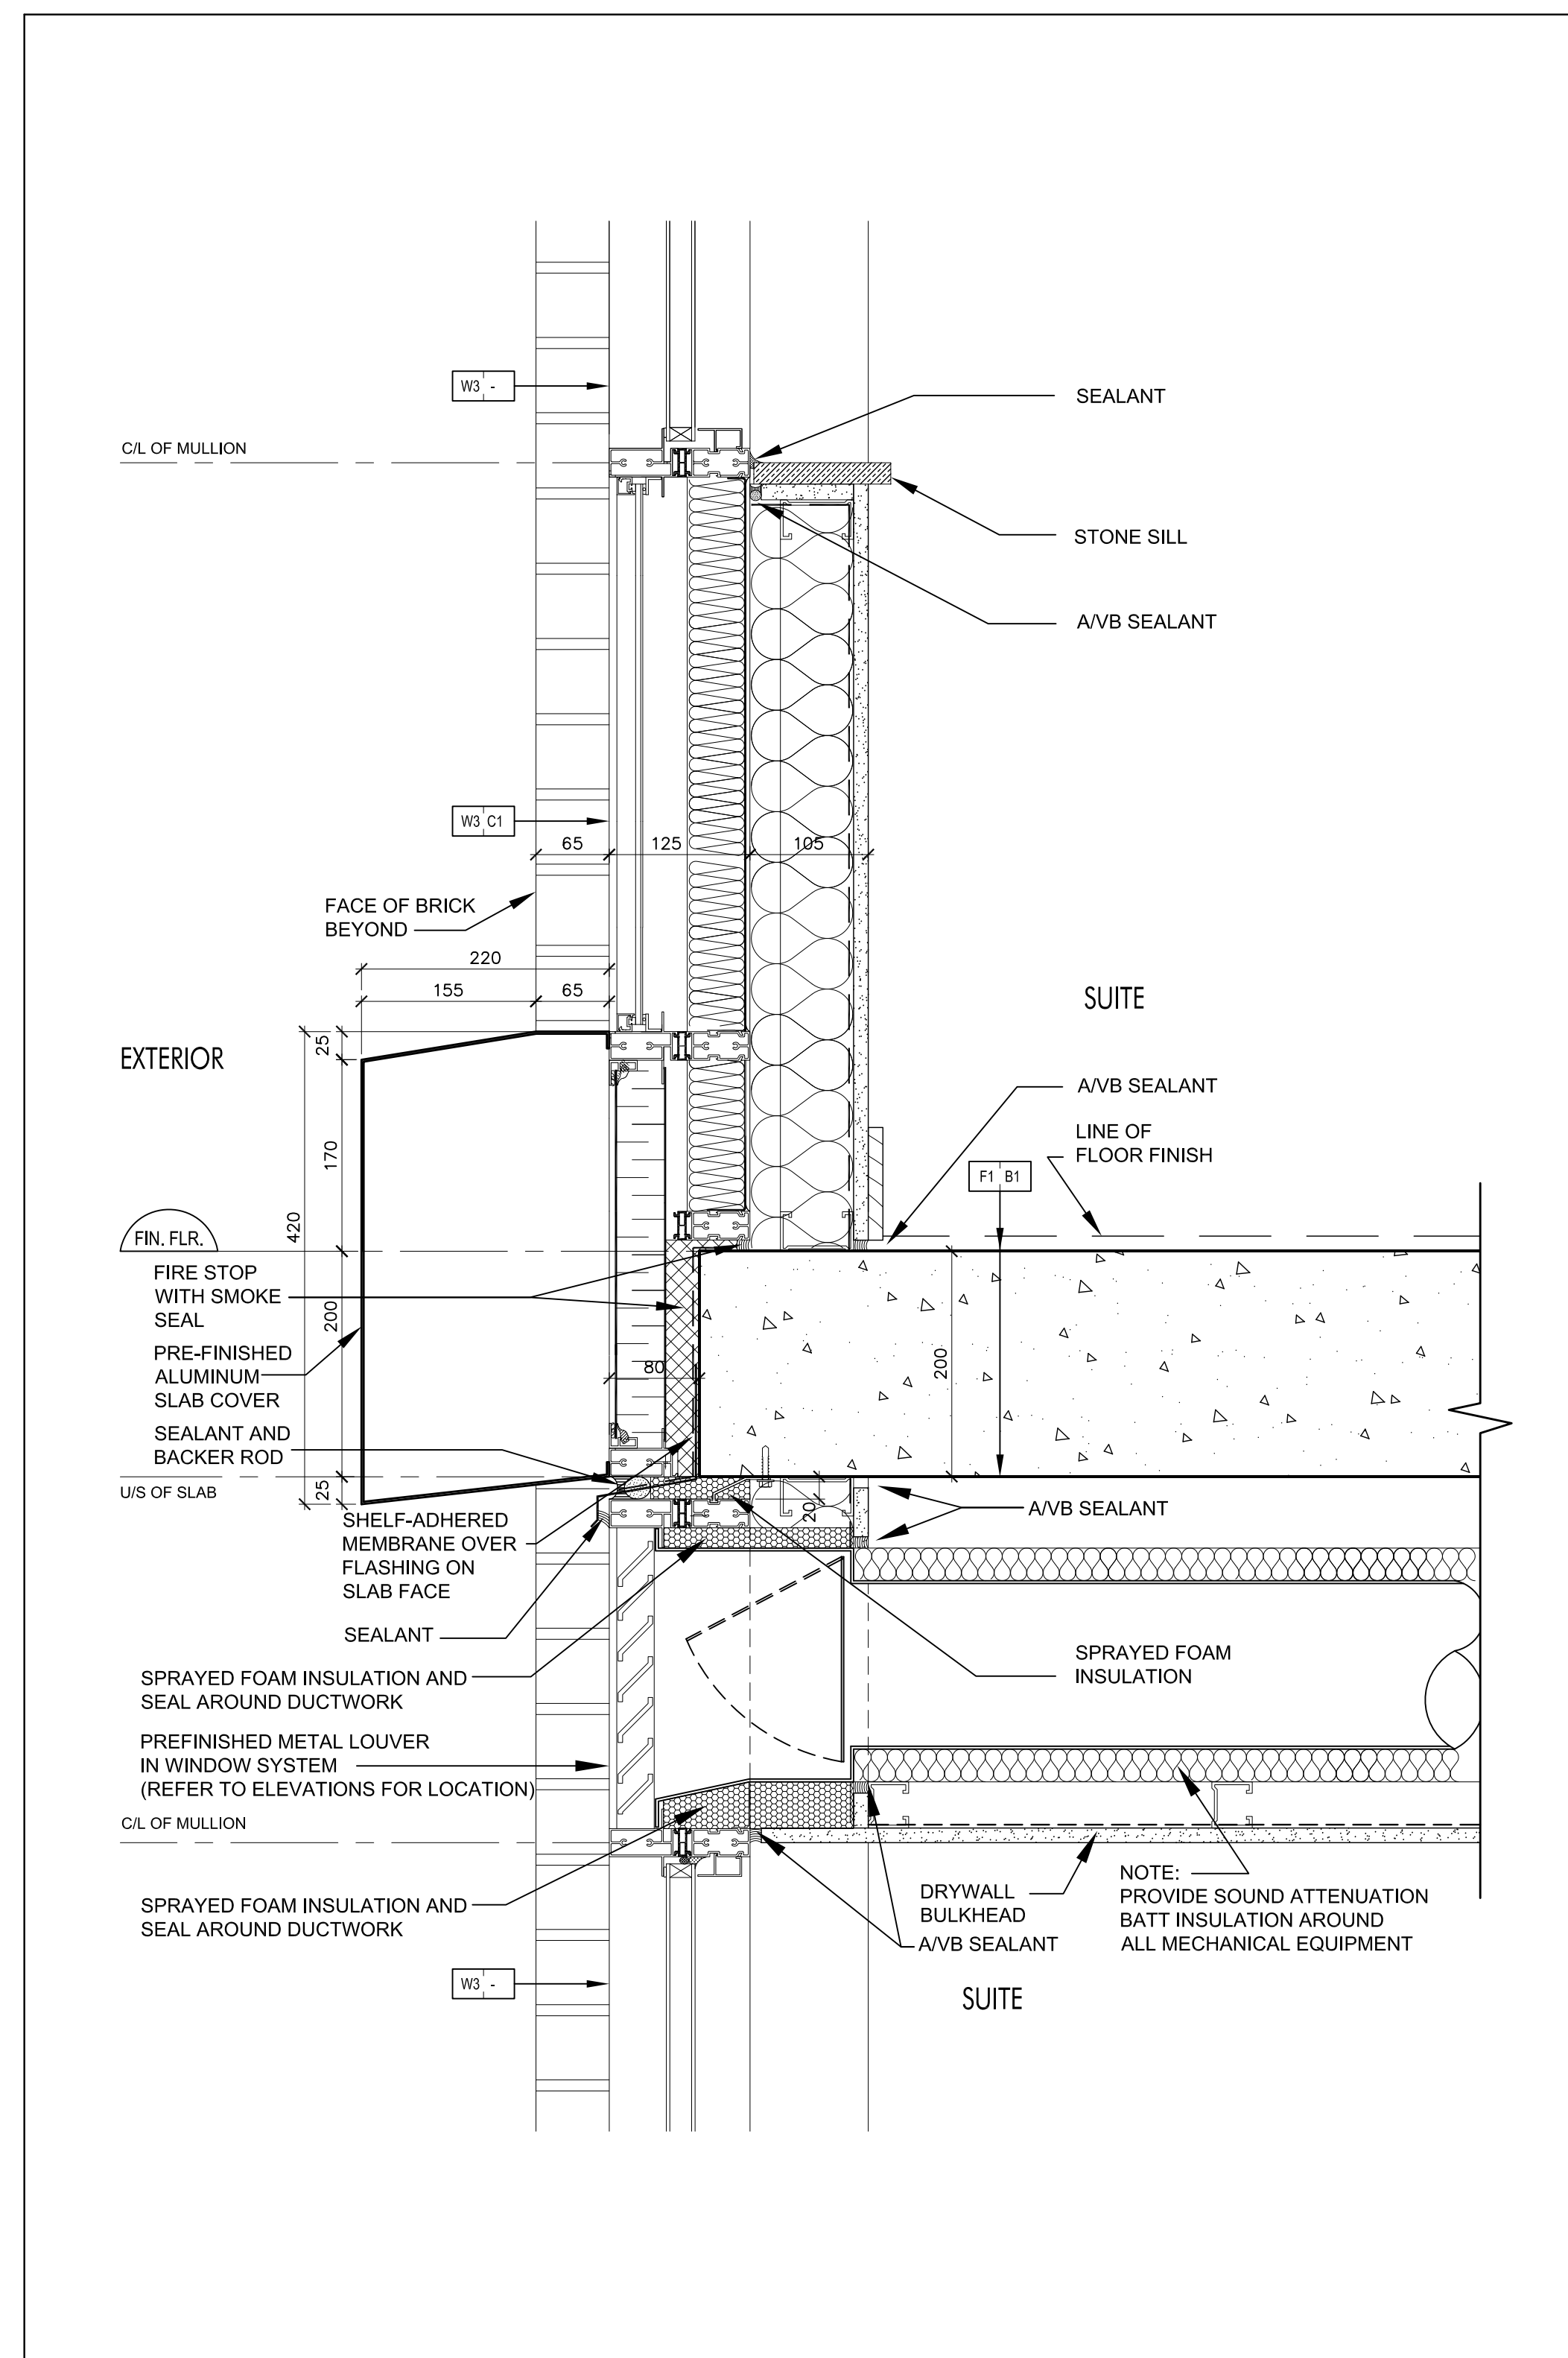


Pre-Finished Aluminum Slab Cover @ Window Wall 4
SCALE 1:5 A7-11

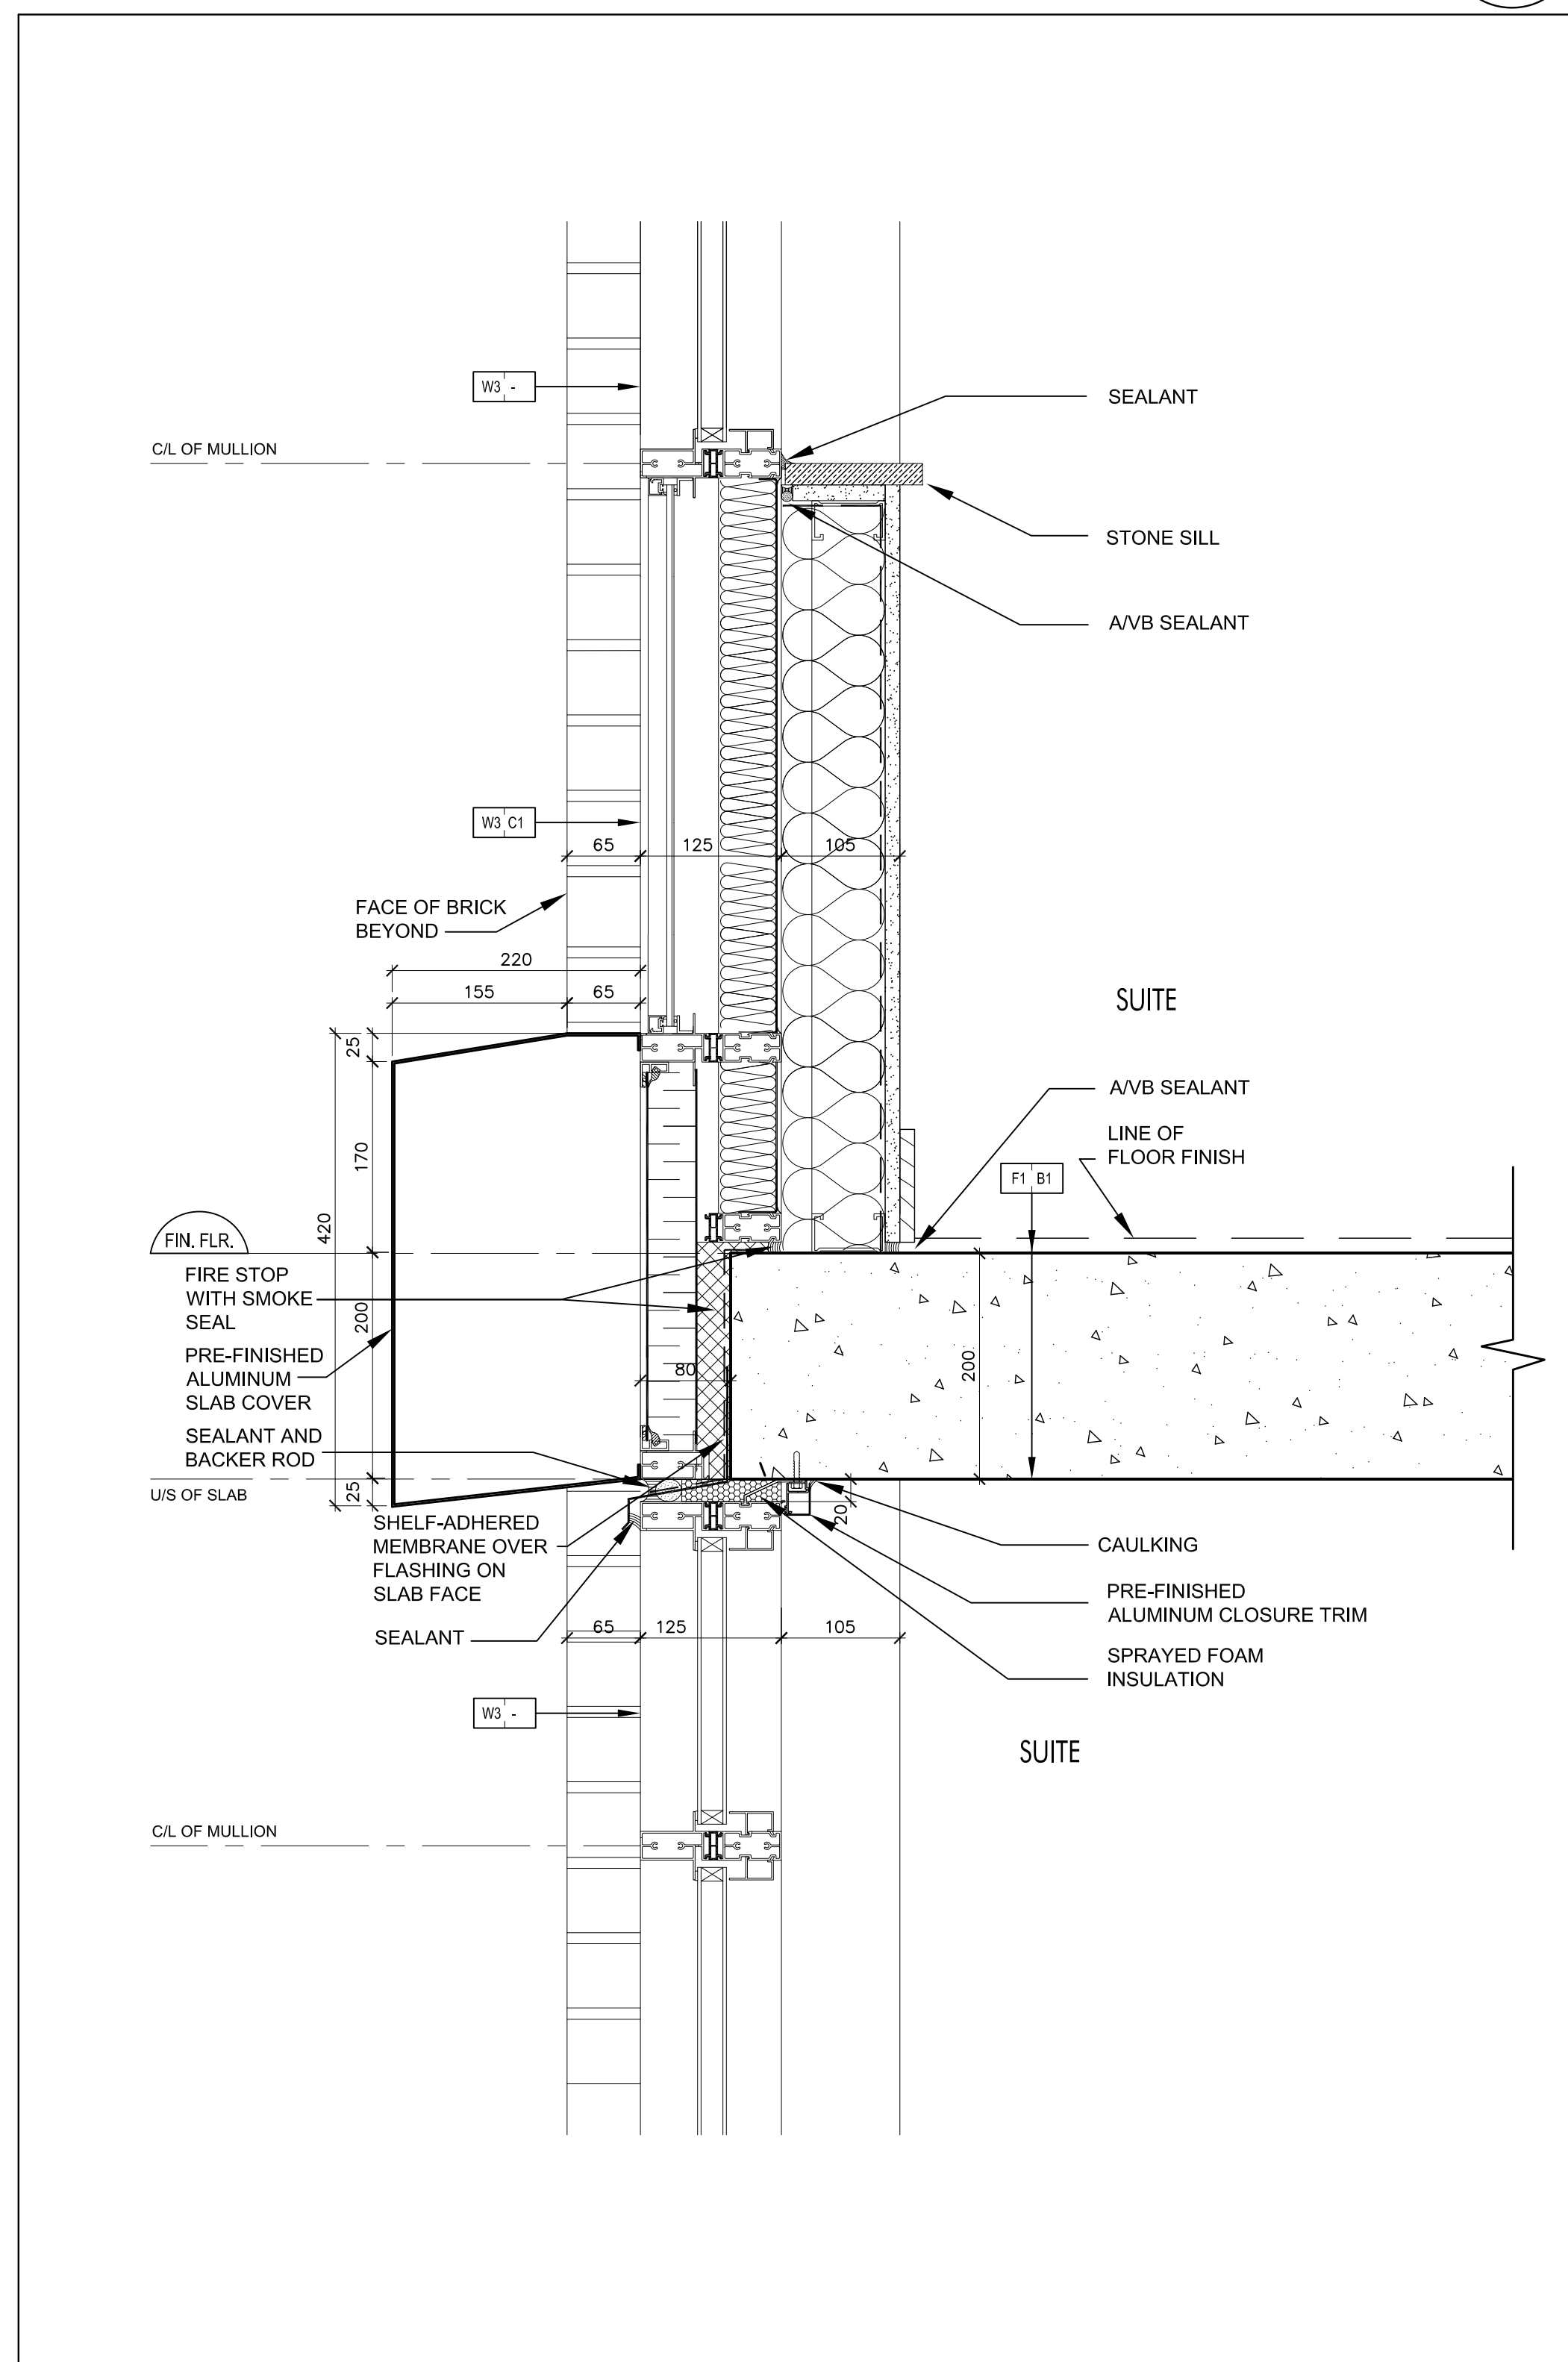

Pre-Finished Aluminum Slab Cover @ Window Wall 3
SCALE 1:5 A7-11

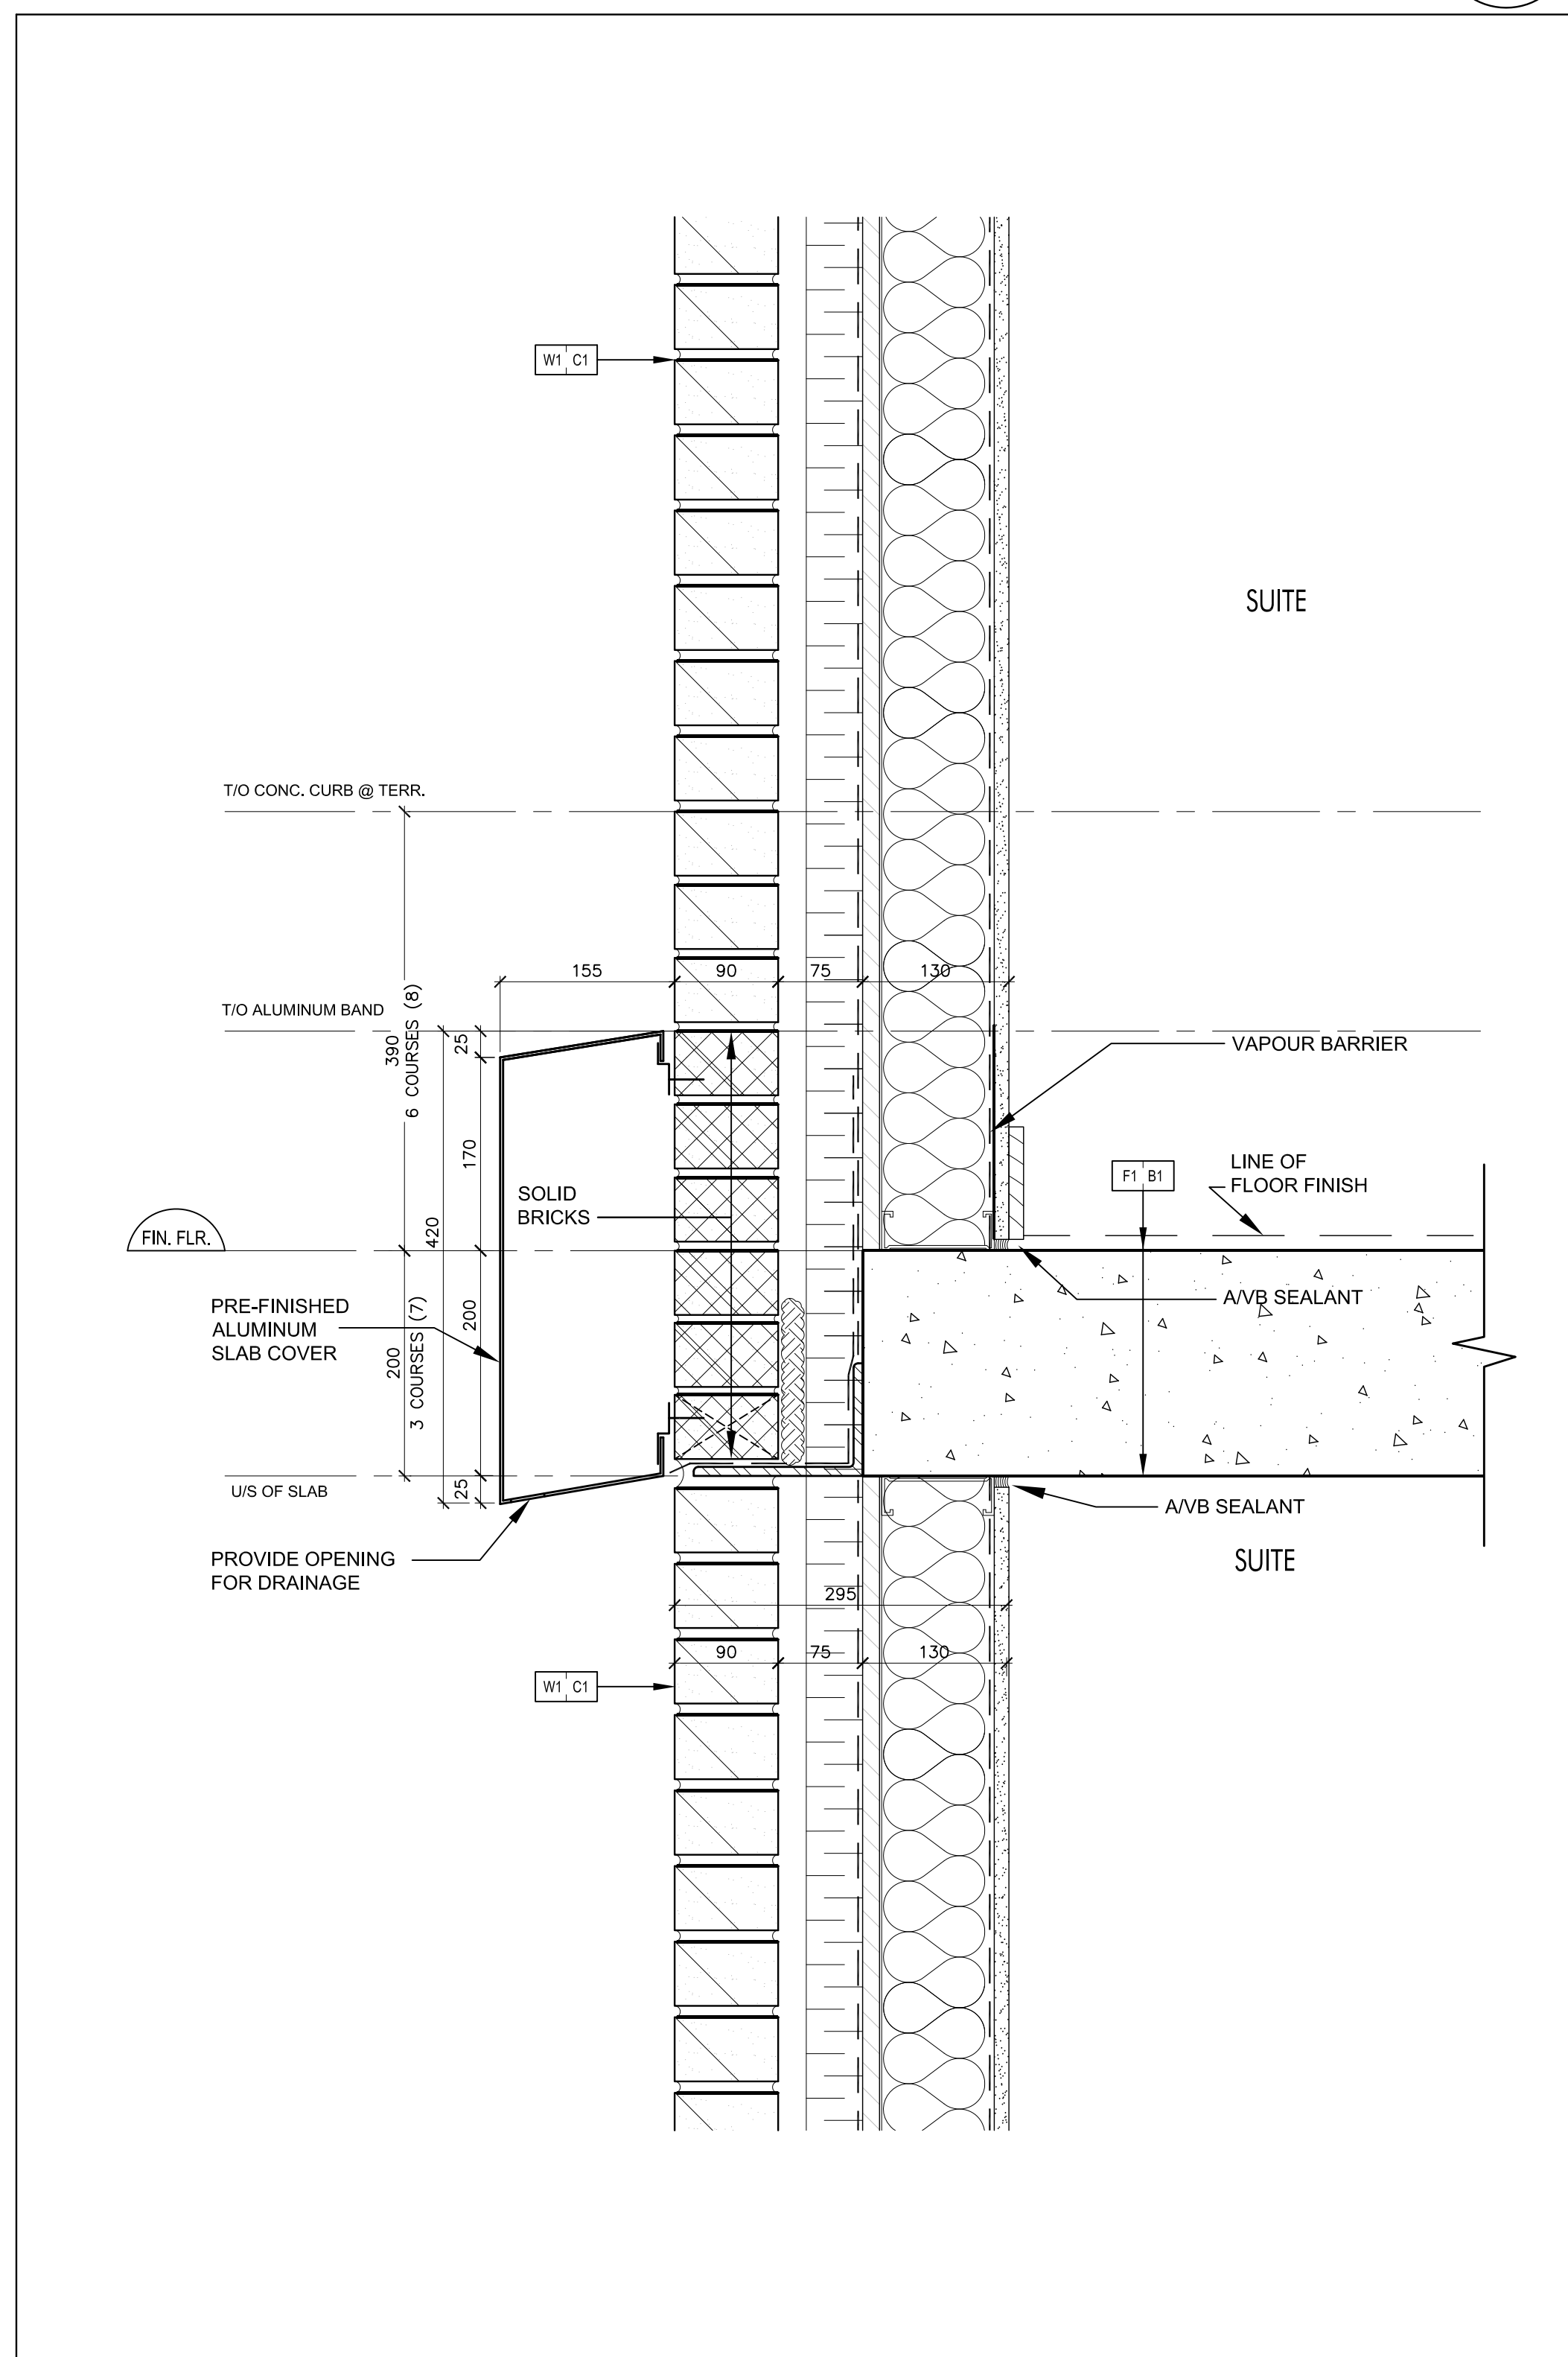

Pre-Finished Aluminum Slab Cover @ Brick Wall 2
SCALE 1:5 A7-11

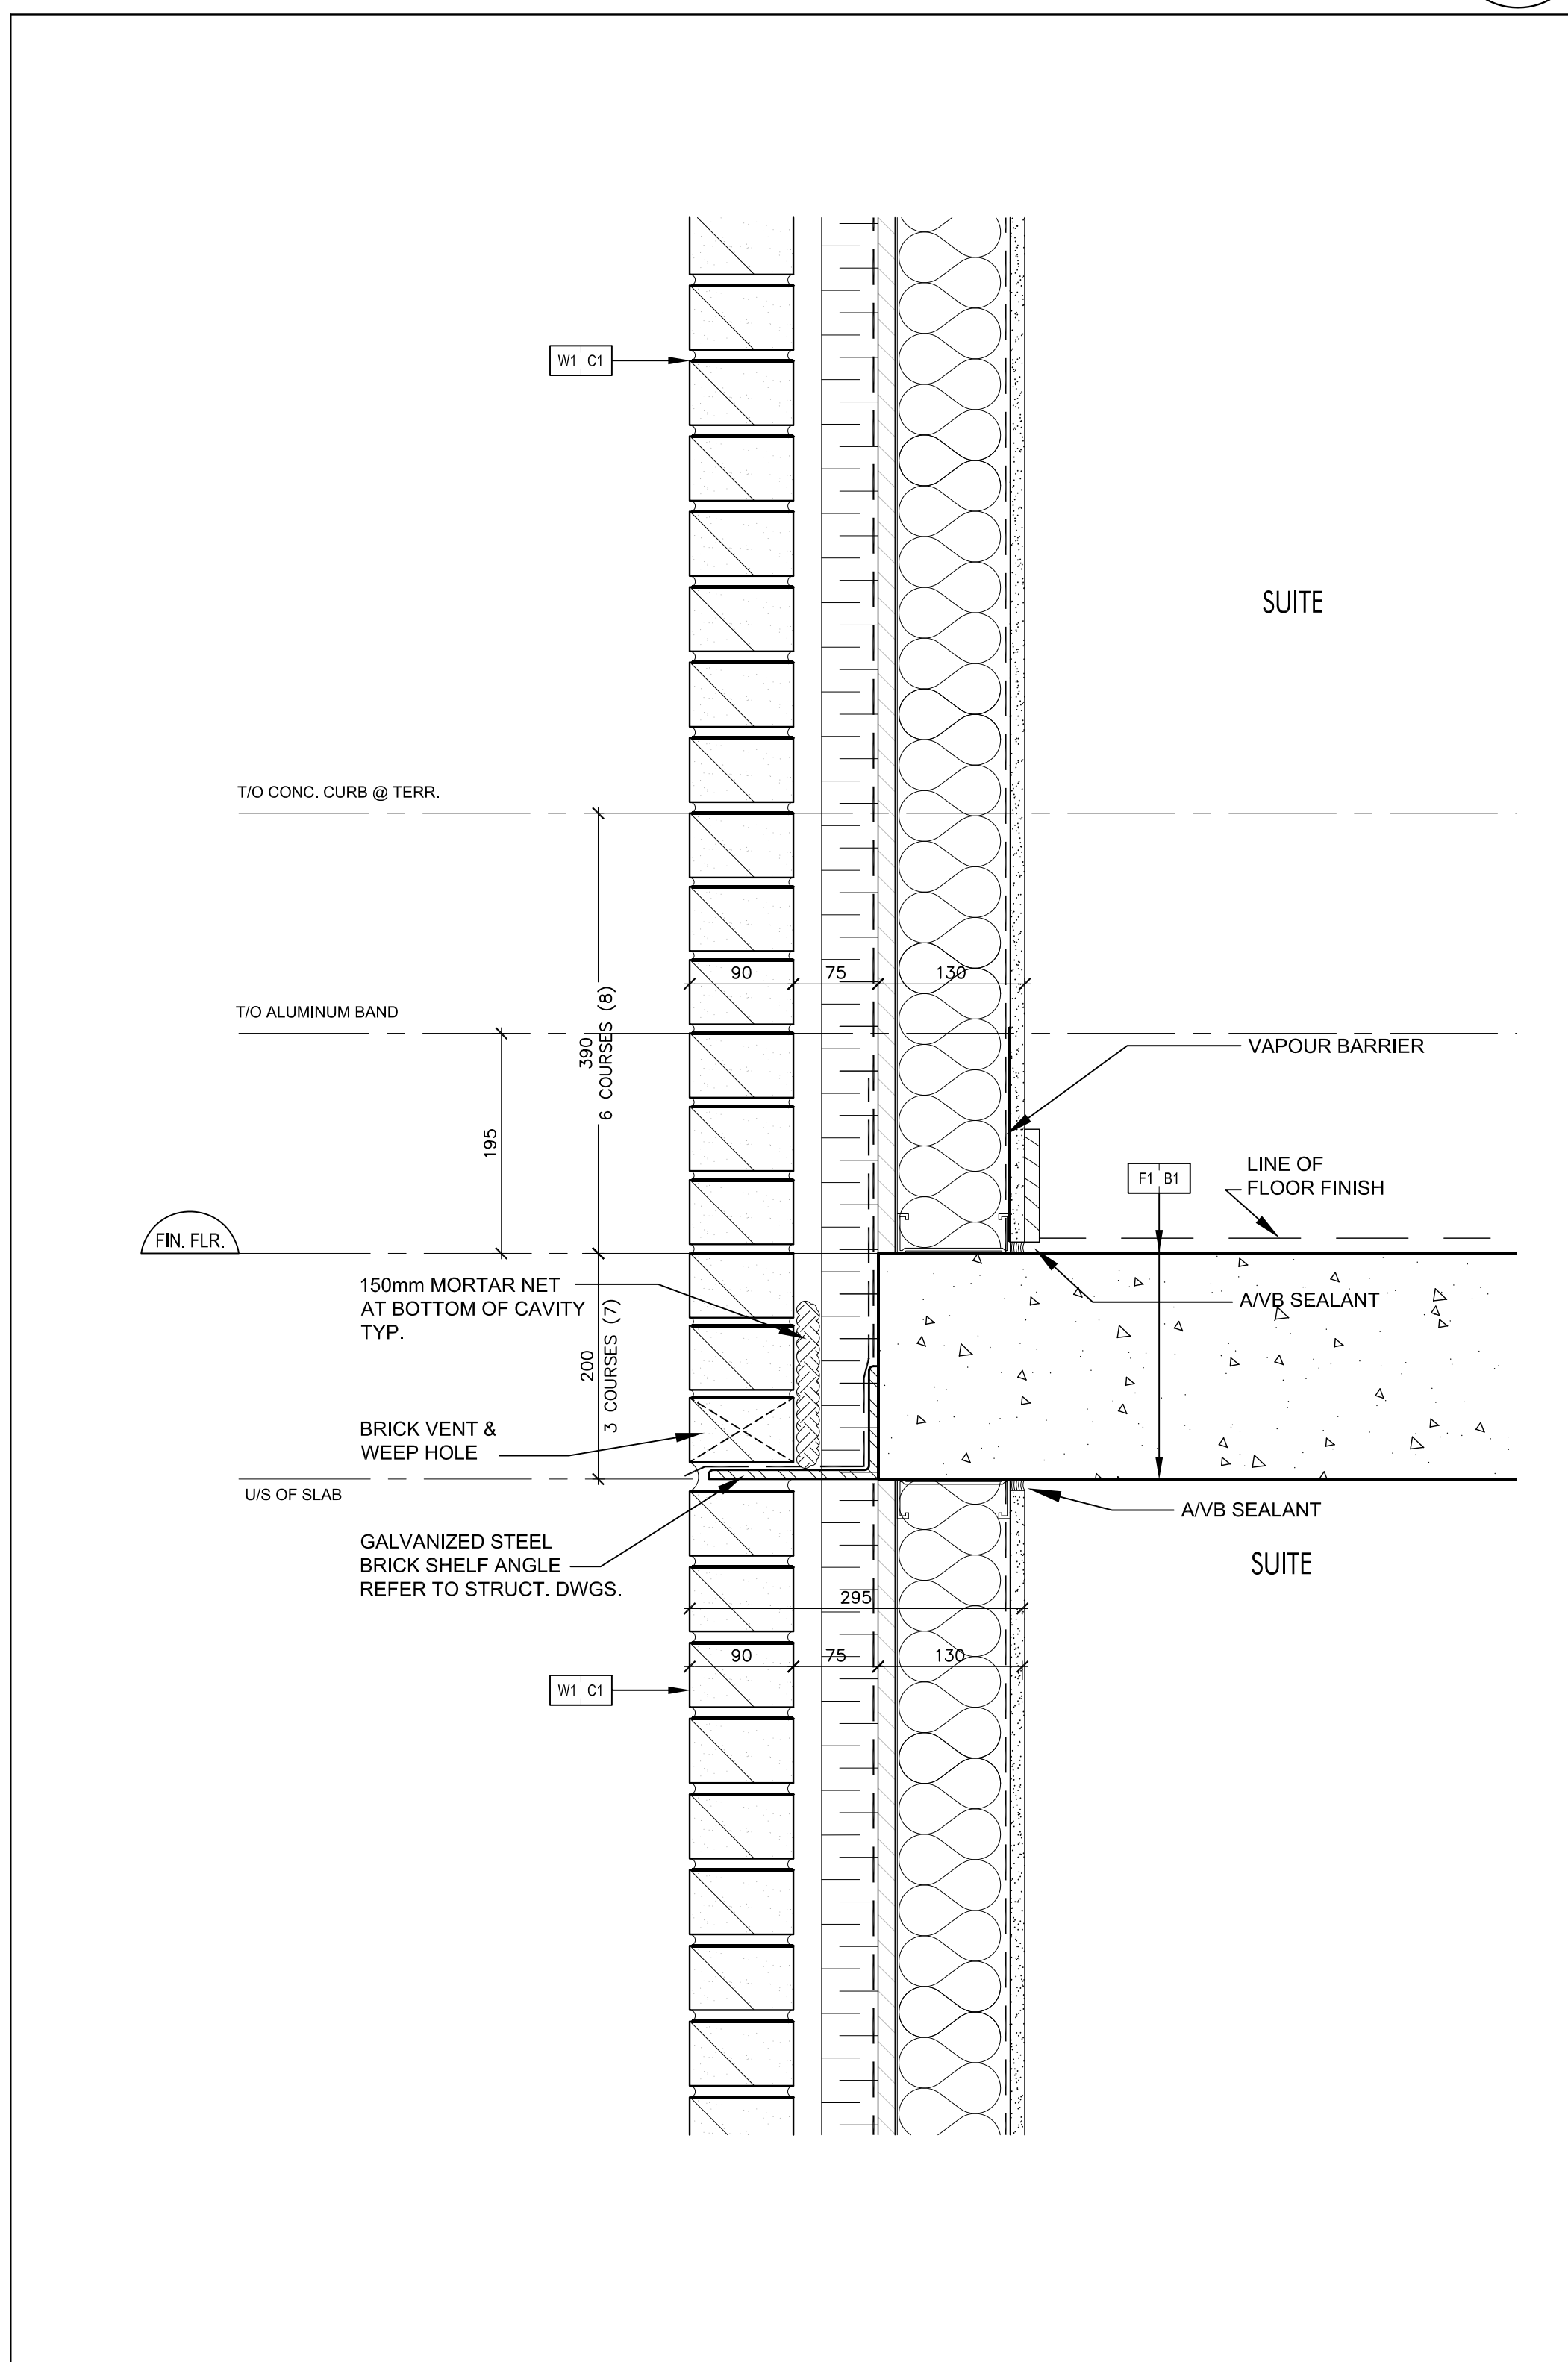

Typical Brick Coursing @ Concrete Slab 1
SCALE 1:5 A7-11