


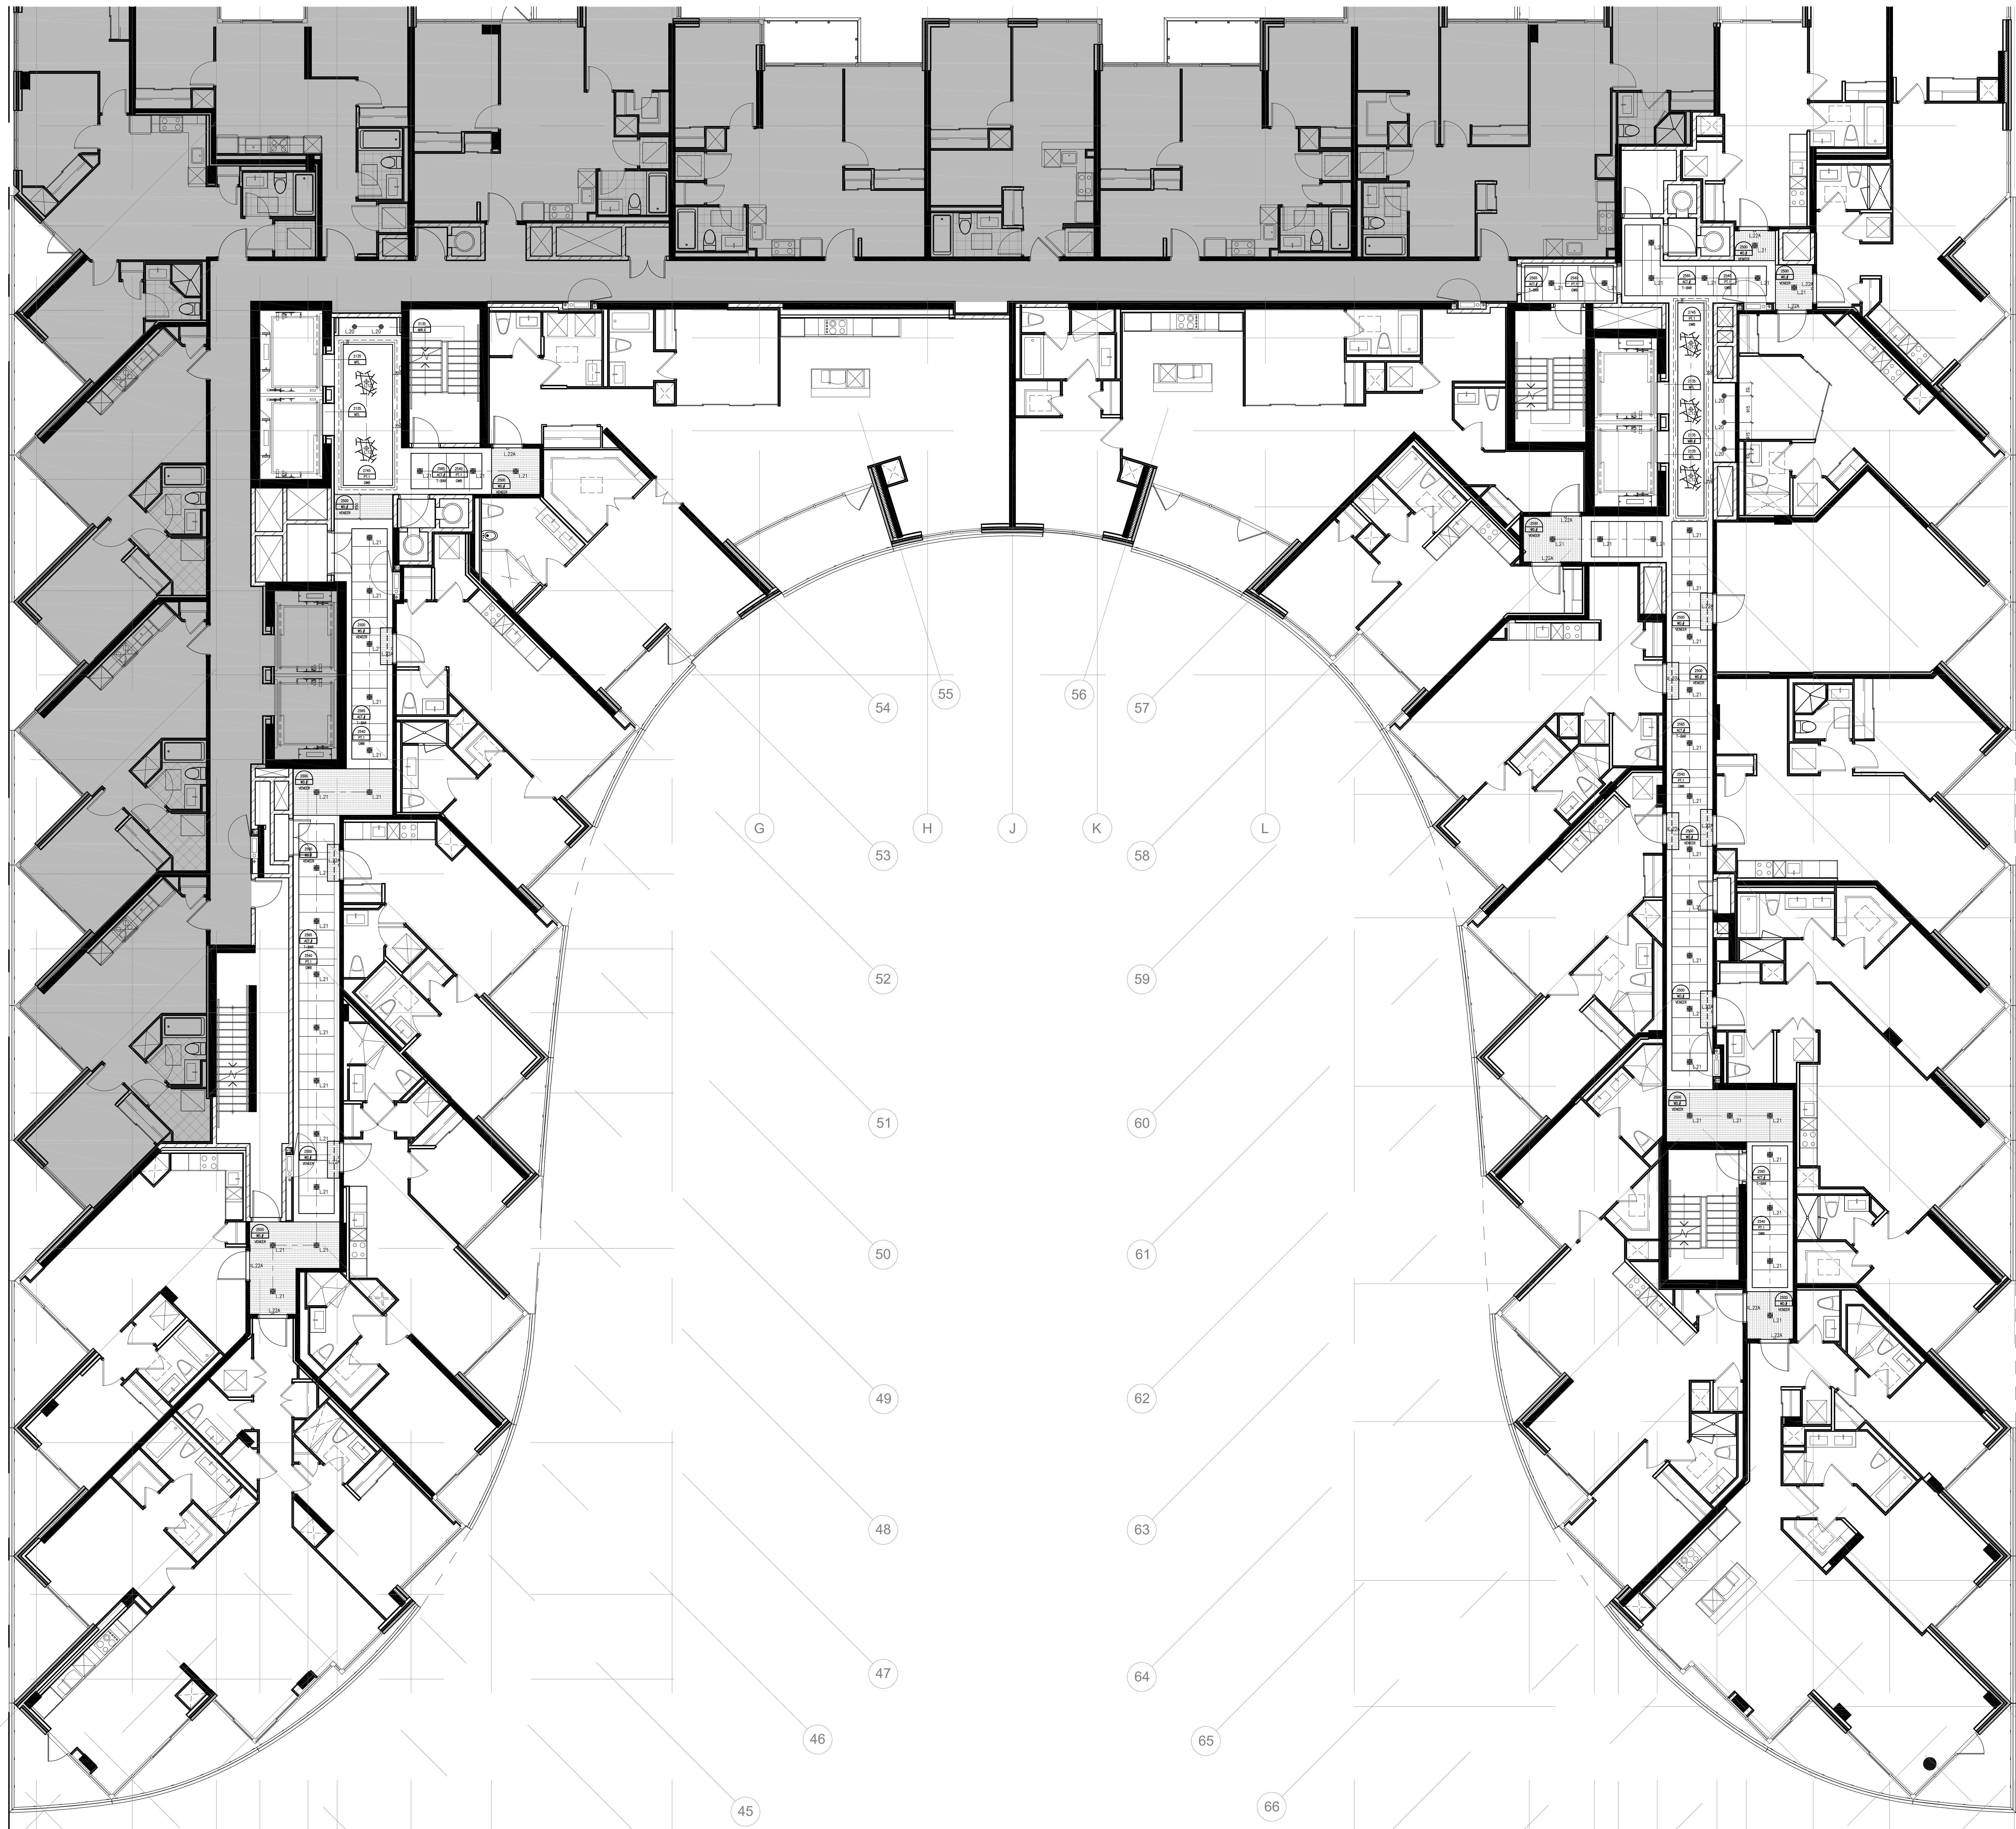

LEGEND : DRAWING SYMBOLS		
SYMBOL	DESCRIPTION	
	DETAIL NUMBER	REFER TO 11" X 17" DETAIL PKG
	COILING HEIGHT COILING FINISH COILING MATERIAL	REFER TO 11" X 17" PRODUCT SPECIFICATIONS
	LIGHTING CODE	REFER TO 11" X 17" LIGHTING SPECIFICATIONS

Notes:

- 1. CONTRACTOR AND ALL SUB-TRADES SHALL VERIFY ALL SITE DIMENSIONS, ALL DRAWINGS, DETAILS AND NOTIFICATIONS FOR CONFLICTS OR DISCREPANCIES TO THE INTERIOR DESIGNERS IN WRITING FOR APPROVAL BEFORE PROCEEDING WITH THE WORK.**
- 2. CONTRACTOR AND SUB-CONTRACTORS, BEFORE PROCEEDING WITH WORK, MUST SUBMIT ALL NECESSARY MATERIALS FOR APPROVAL OF QUALITY AND FINISH TO THE INTERIOR DESIGNER.**
- 3. CONTRACTOR MUST COMPLY WITH THE CONTRACT DOCUMENTS, PERFORMANCE REQUIREMENTS, SPECIFICATIONS AND SCHEDULES.**
- 4. ALL DRAWINGS AND WRITTEN MATERIAL HEREIN CONSTITUTES THE ORIGINAL AND UNPUBLISHED WORK OF "B" BY IV DESIGN ASSOCIATES INC. " AND NOT BE REPRODUCED, COPIED, REPRODUCED, DISCLOSED WITHOUT PRIOR WRITTEN CONSENT OF "B" BY IV DESIGN ASSOCIATES INC. "**
- 5. DRAWINGS NOT TO BE SCALED**

77 MOWAT AVENUE, SUITE 100
TORONTO, ONTARIO M5K 3E3 • CANADA
T + 1 416 531 2224

12 DESBROSSES STREET
NEW YORK, NEW YORK 10013 • USA
T + 1 212 392 4952

Drawing Title:
LEVEL 9
REFLECTED CEILING
PLAN

ID3.15