


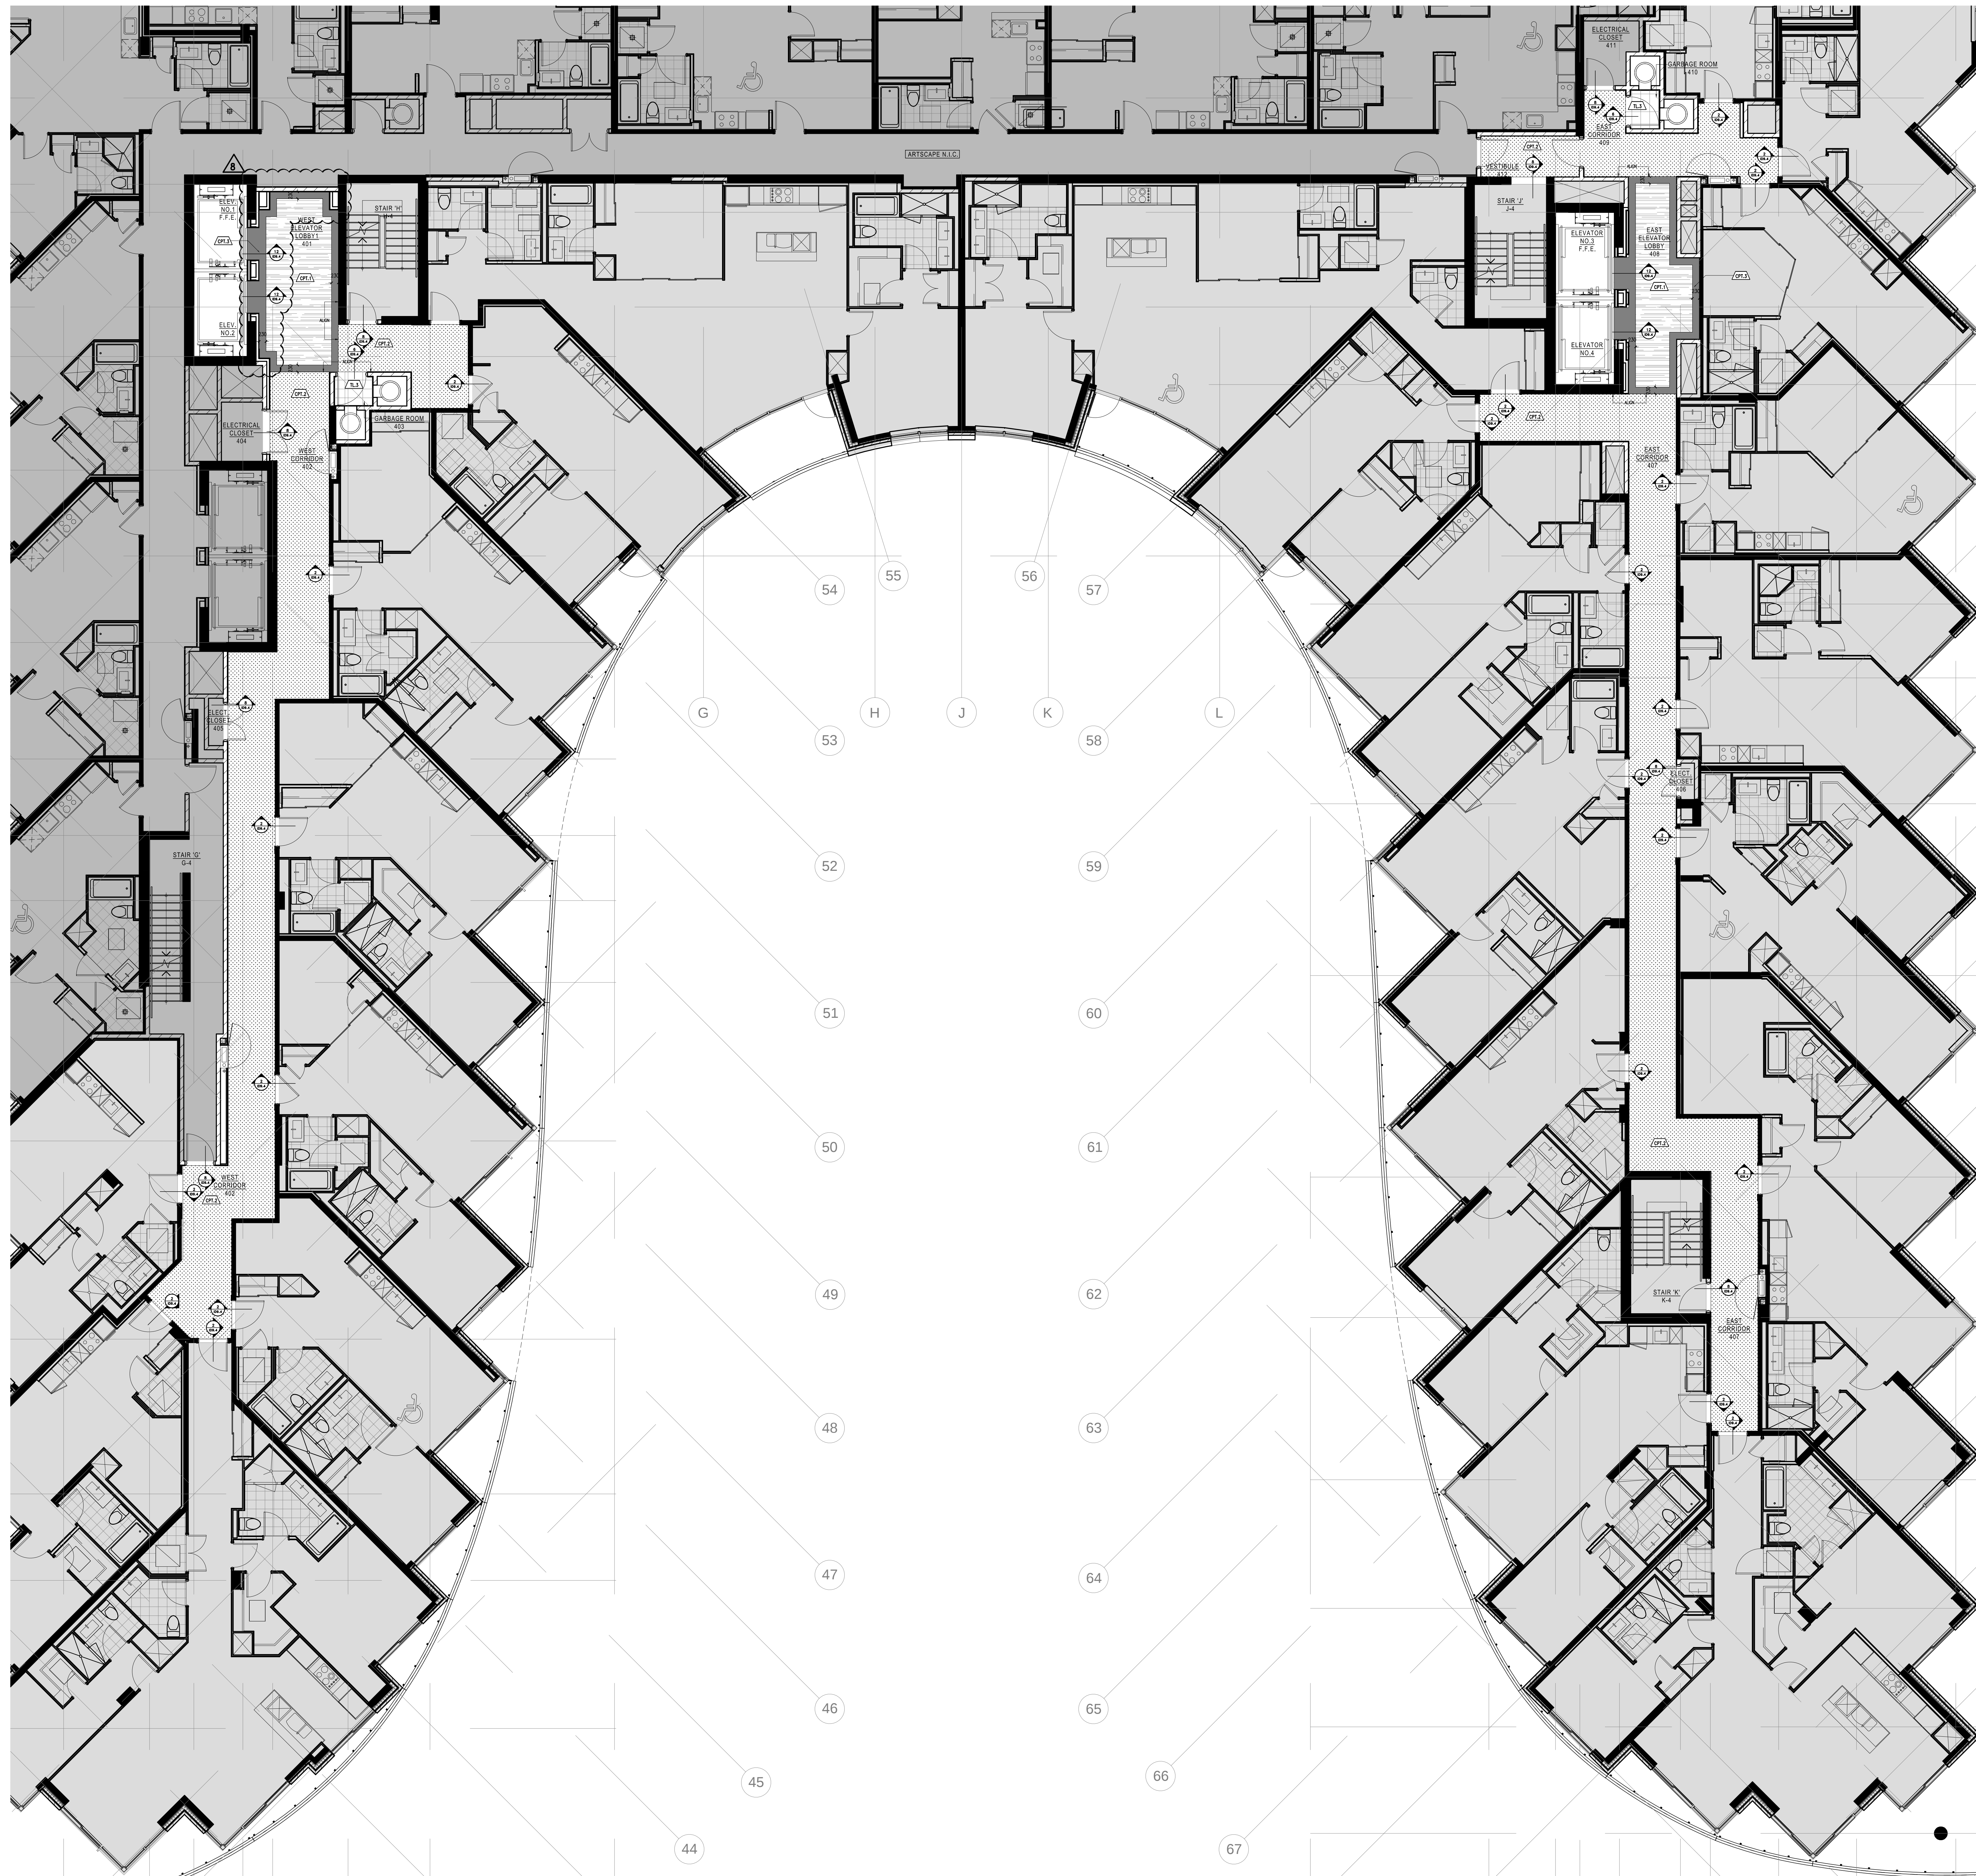

LEGEND : DRAWING SYMBOLS	
SYMBOL	DESCRIPTION
	FLOOR FINISH MARKER REFER TO 17" X 17" FINISH SPECIFICATIONS

FINISHES NOTES

- CONTRACTOR TO PROVIDE DRAIN-SLOPES TO EACH FINAL COLOR TO BE IN FOR SPECIFICATIONS APPROVAL PRIOR TO COMMENCEMENT OF WORK;
- ALL NEW MATERIALS FOR INSTALLATION, FINISHING AND SEALING ARE TO BE DEFECTED TO MANUFACTURER'S BEST INSTRUCTIONS AND SPECIFICATIONS FOR APPLICATION AND INTENDED USAGE;
- CONTRACTOR TO HAVE GOOD LEVEL AND READY TO ACCEPT INSTALLATION OF ALL FINISHES; SPAN FLOOR AS REQUIRED TO ENSURE FINISHES ARE NOT DEFECTED;
- PROVIDE MANUFACTURER'S MAINTENANCE DATA FOR ALL FINISHES TO CLIENT WITHIN 14 DAYS OF THE PROJECT COMPLETION;
- FINISHES TO BE APPLIED FROM FLOOR, BASE AND WALL SURFACES AT THE FOLLOWING ORDER: FLOOR, WALLS, BASES;
- GENERAL CONTRACTOR TO COORDINATE INSTALLATION OF CARPET WITH INSTALLATION OF OTHER FLOOR AND BASE MATERIALS;
- QUICK RELEASE ADHESIVE IS TO BE USED FOR CARPET INSTALLATION.

Hines TRIDEL®