
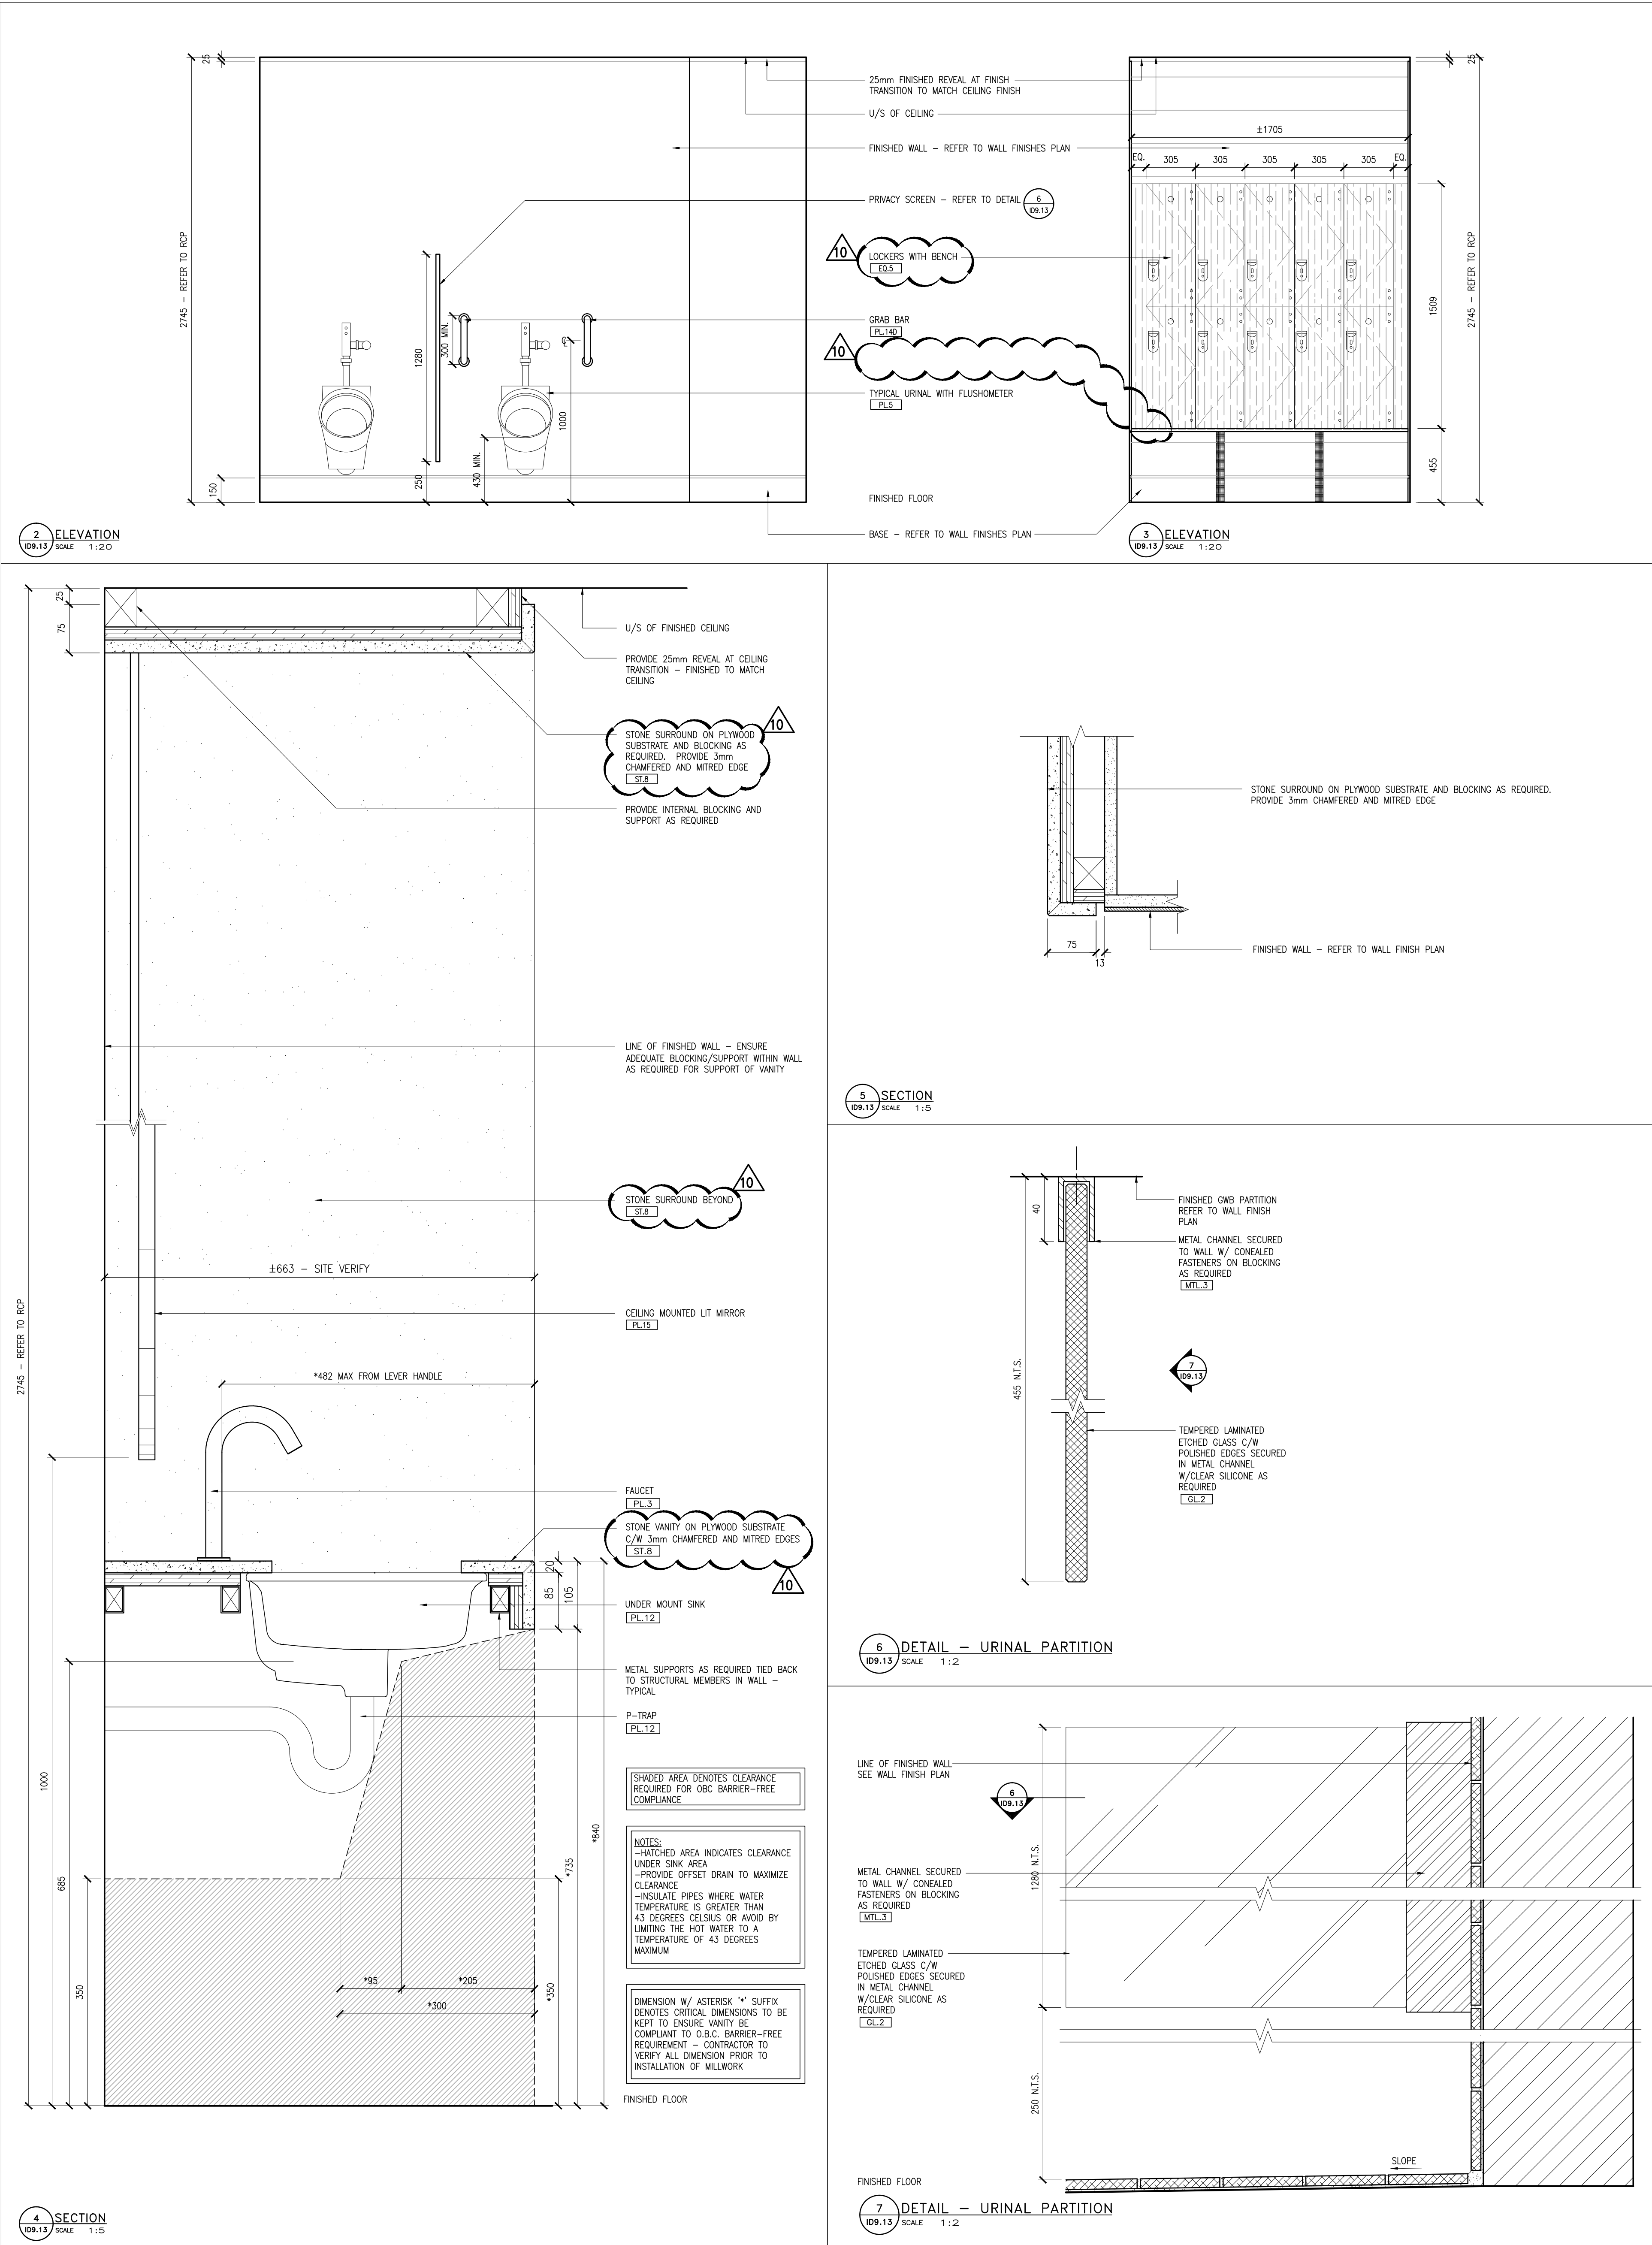
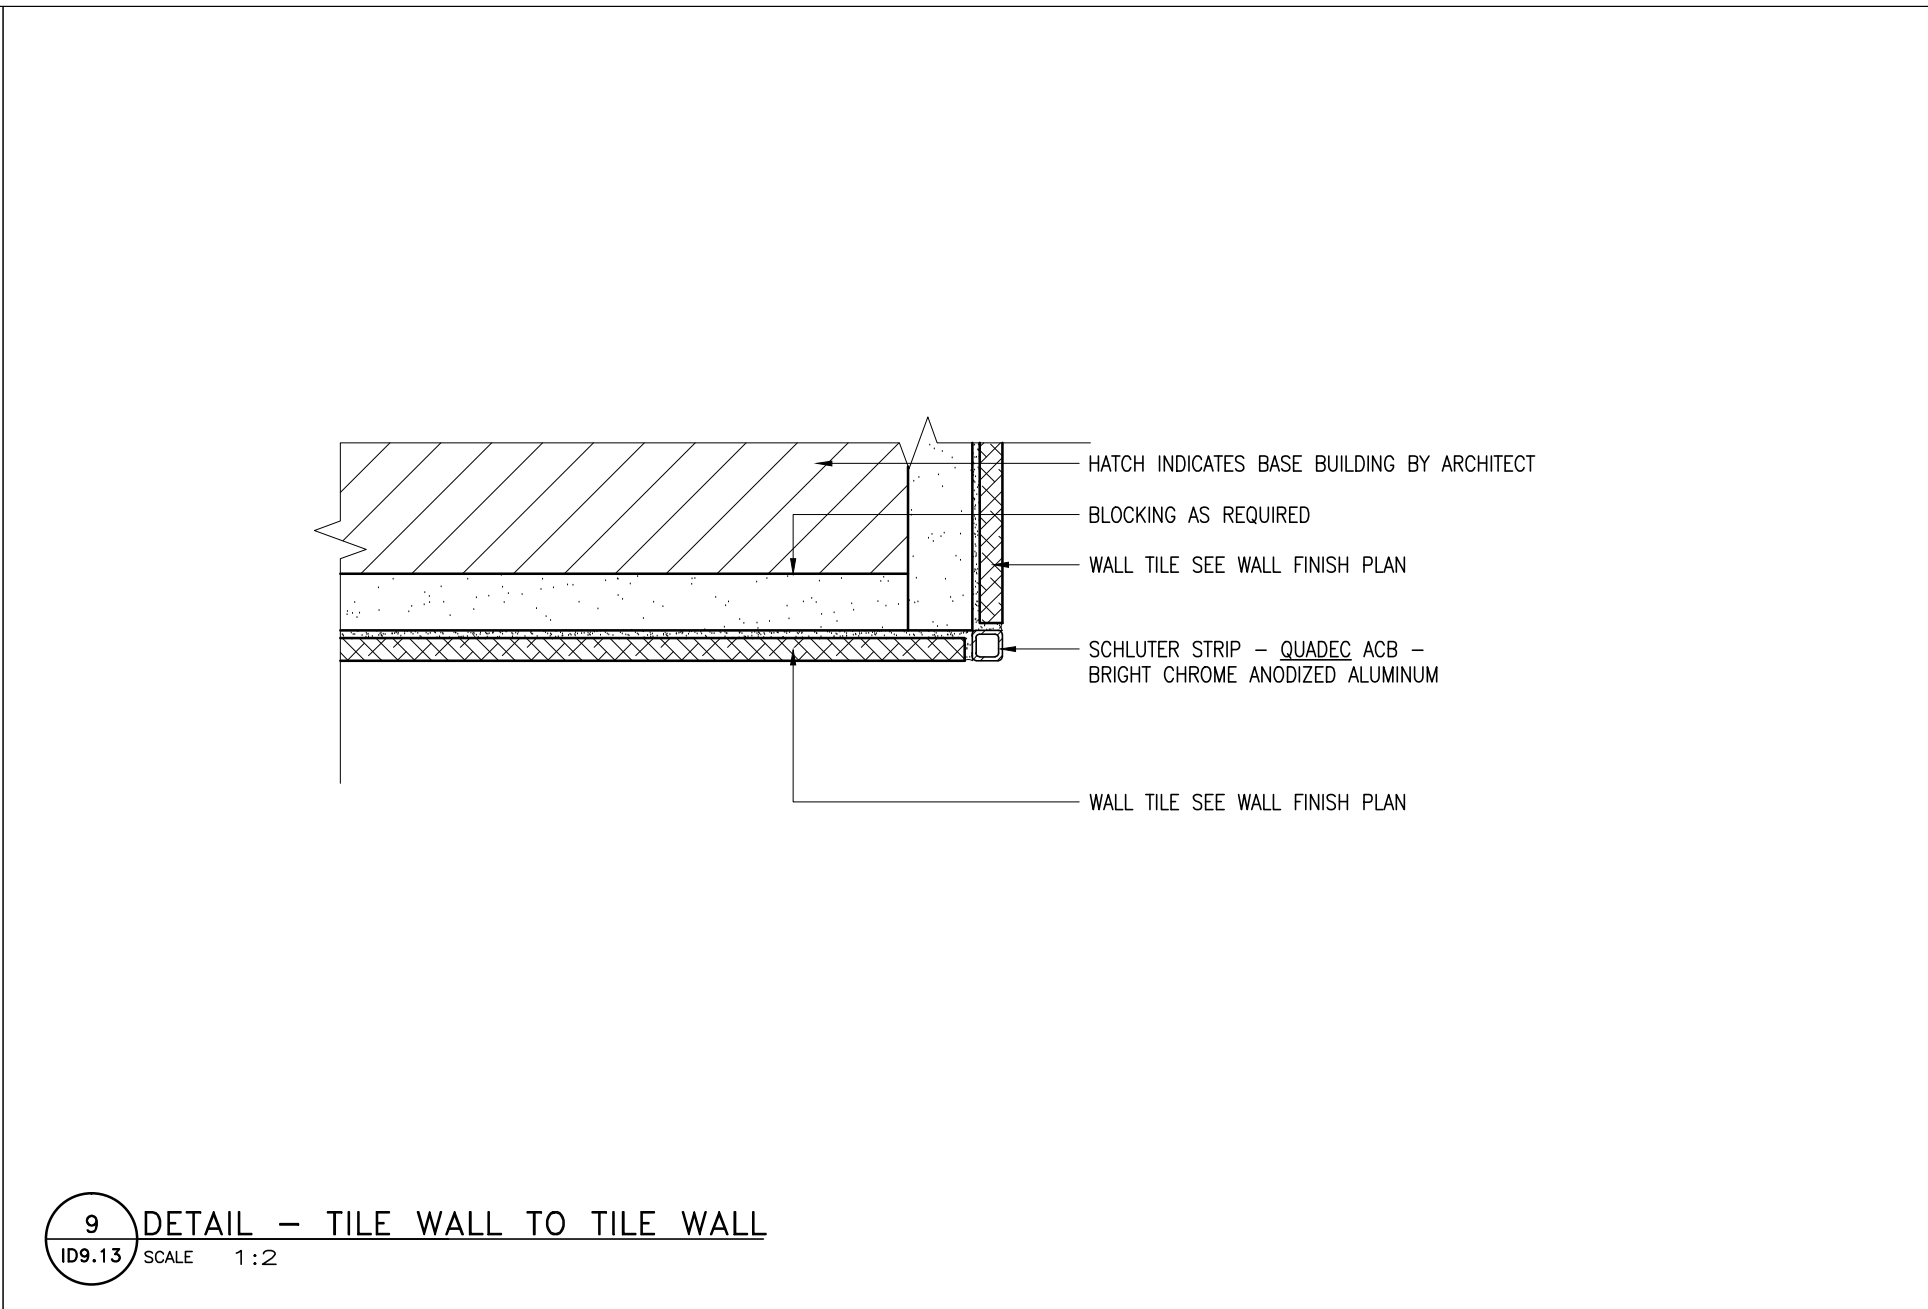
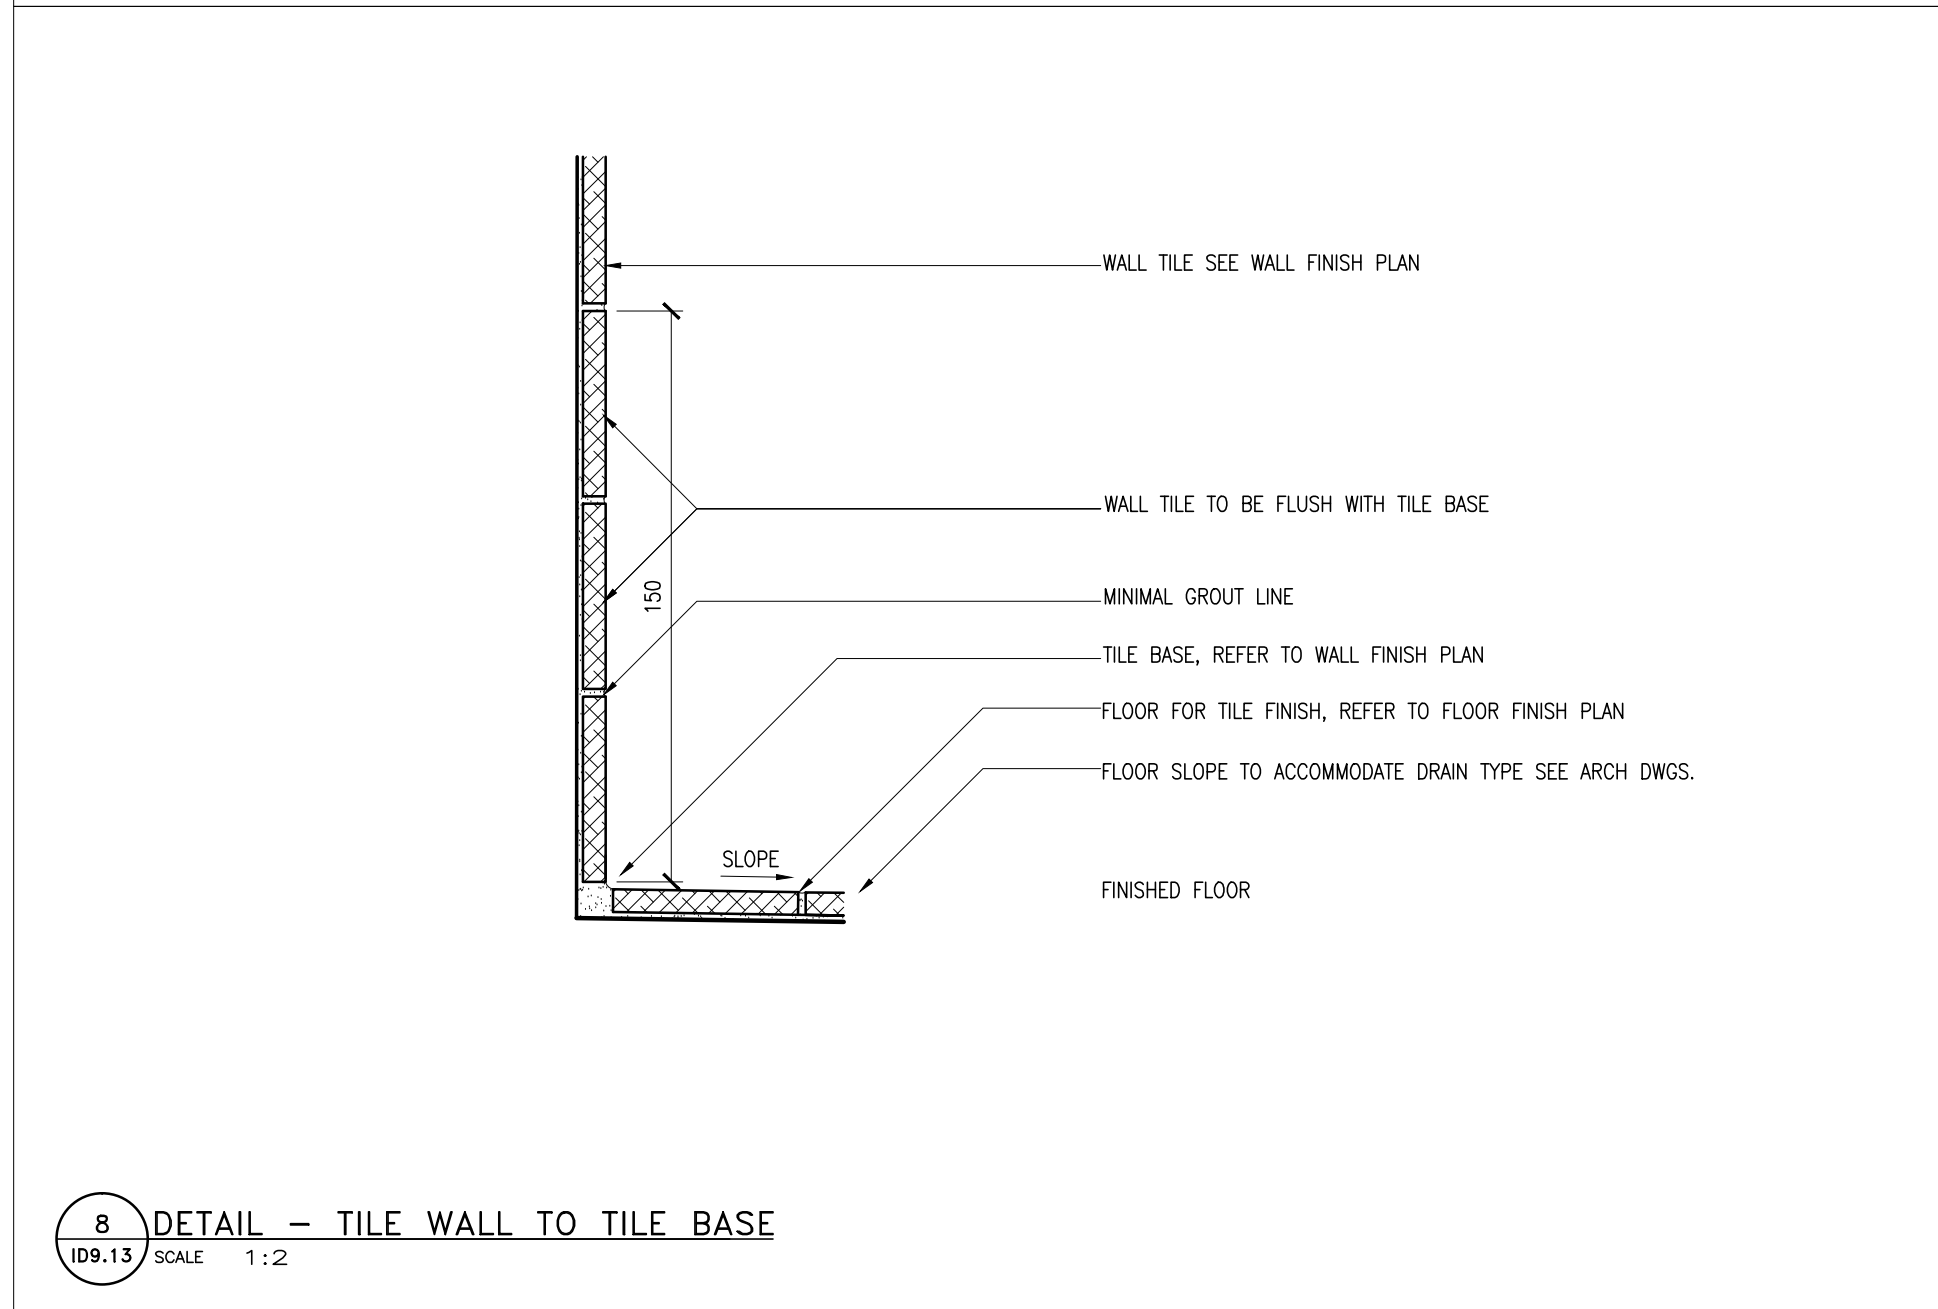


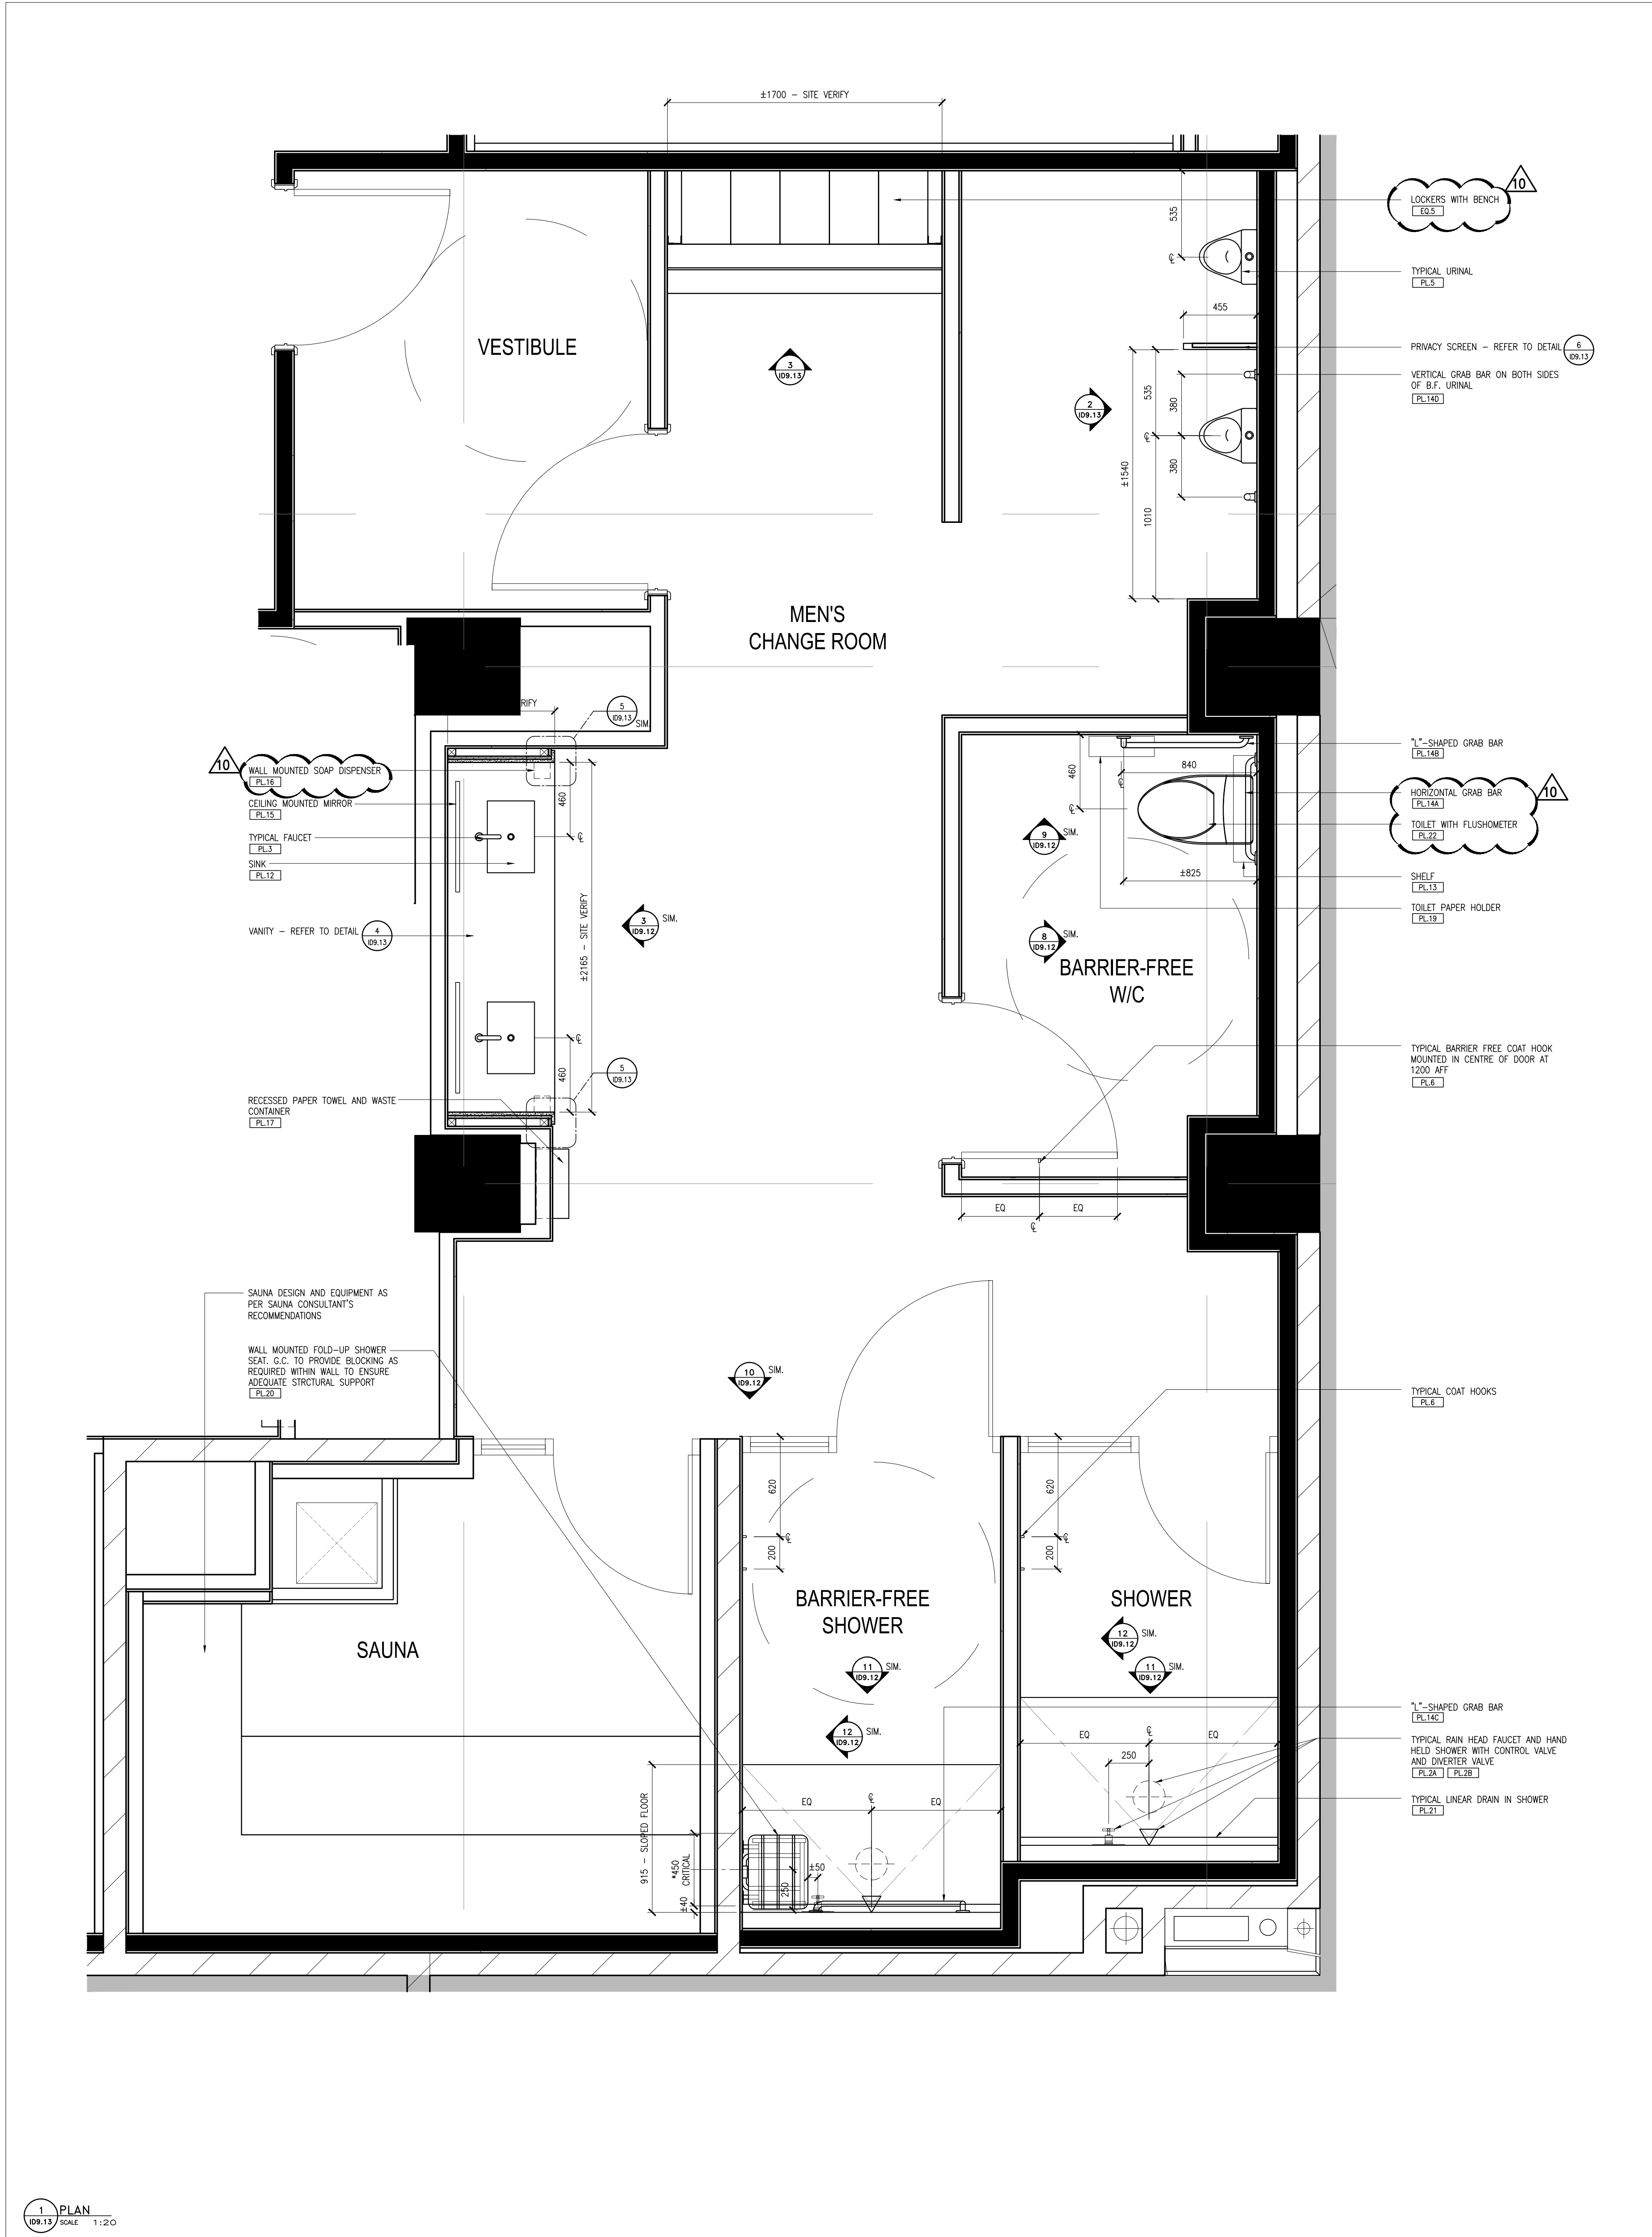

Notes:

1. CONTRACTOR AND ALL SUB-TRADES SHALL VERIFY ALL SITE DIMENSIONS. ALL DRAWINGS, DETAILS AND SPECIFICATIONS AND REPORT ANY DISCREPANCIES TO THE INTERIOR DESIGNERS IN WRITING FOR APPROVAL BEFORE PROCEEDING WITH THE WORK.
2. CONTRACTOR AND SUB-CONTRACTORS, BEFORE PROCEEDING WITH WORK, MUST SUBMIT ALL NECESSARY SAMPLES FOR APPROVAL OF QUALITY AND FINISH TO THE INTERIOR DESIGNER.
3. CONTRACTOR MUST COMPLY WITH THE CONTRACT DOCUMENTS, PERFORMANCE REQUIREMENTS, APPLICABLE CODES AND REGULATIONS.
4. ALL DRAWINGS AND WRITTEN MATERIAL HEREIN CONSTITUTES THE ORIGINAL AND UNPUBLISHED WORK OF "IBY IV DESIGN ASSOCIATES INC." AND MAY NOT BE DUPLICATED, USED OR DISCLOSED WITHOUT PRIOR WRITTEN CONSENT OF "IBY IV DESIGN ASSOCIATES INC."
5. DRAWINGS NOT TO BE SCALED

Issue	Issued For	Date
06	ISSUED FOR CLIENT REVIEW	16.01.19
07	ISSUED FOR TENDER	16.03.19
10	ISSUED FOR CONSTRUCTION	17.06.19

1	PLAN	SCALE: 1:20
2	ELEVATION	SCALE: 1:20
3	ELEVATION	SCALE: 1:20
4	SECTION	SCALE: 1:10
5	SECTION	SCALE: 1:10
6	DETAIL - URINAL PARTITION	SCALE: 1:2
7	DETAIL - URINAL PARTITION	SCALE: 1:2
8	DETAIL - TILE WALL TO TILE BASE	SCALE: 1:2
9	DETAIL - TILE WALL TO TILE WALL	SCALE: 1:2

Hines TRIDEL®

AQUAVISTA

AT BAYSIDE TORONTO

1 EDGEWATER DRIVE, TORONTO ONTARIO

77 MOWAT AVENUE, SUITE 100
TORONTO, ONTARIO M5S 2E1 CANADA
T + 1 416 533 2224
12 DESBOROUGH STREET
NEW YORK, NEW YORK 10013 USA
T + 1 212 392 4952

Drawing Title:
**P1 CHANGE ROOM
DETAILS**

Our Project Number:
14008
Designed By:
DMJ/R, VW/SG
Drawing Number:
DMJ/R, VW/SG, BP/KOM

ID9.13